

LEON CO. NE PARK

19580 Drawn By: KV
 Project Code Checked By: DB

Date

CONTRACT DOCUMENTS

Revisions

△	
△	
△	
△	
△	
△	
△	

SITE PLAN

Tallahassee Florida

A0.1


2074 Centre Pointe Blvd, Suite #200, Tallahassee, FL 32308
 Phone 850 224-6301 Fax 850 561-6978



FLOOR PLAN LEGEND

	NEW BRICK / CMU / GYP / METAL STUD WALL PARTITION
	NEW CMU / GYP / METAL STUD WALL PARTITION
	NEW CMU WALL PARTITION
Name 101	ROOM NAME AND NUMBER
	WALL PARTITION TYPE
	WINDOW TYPE
D.S.	DOWNSPOUT
F.D.	FLOOR DRAIN
NIC	NOT IN CONTRACT
FEB	FIRE EXTINGUISHER - BRACKET
FEC	FIRE EXTINGUISHER CABINET
C.R.	CARD READER

NOTE:
1. WHERE ROOMS HAVE FLOOR DRAINS SLOPE FLOOR TO DRAINS

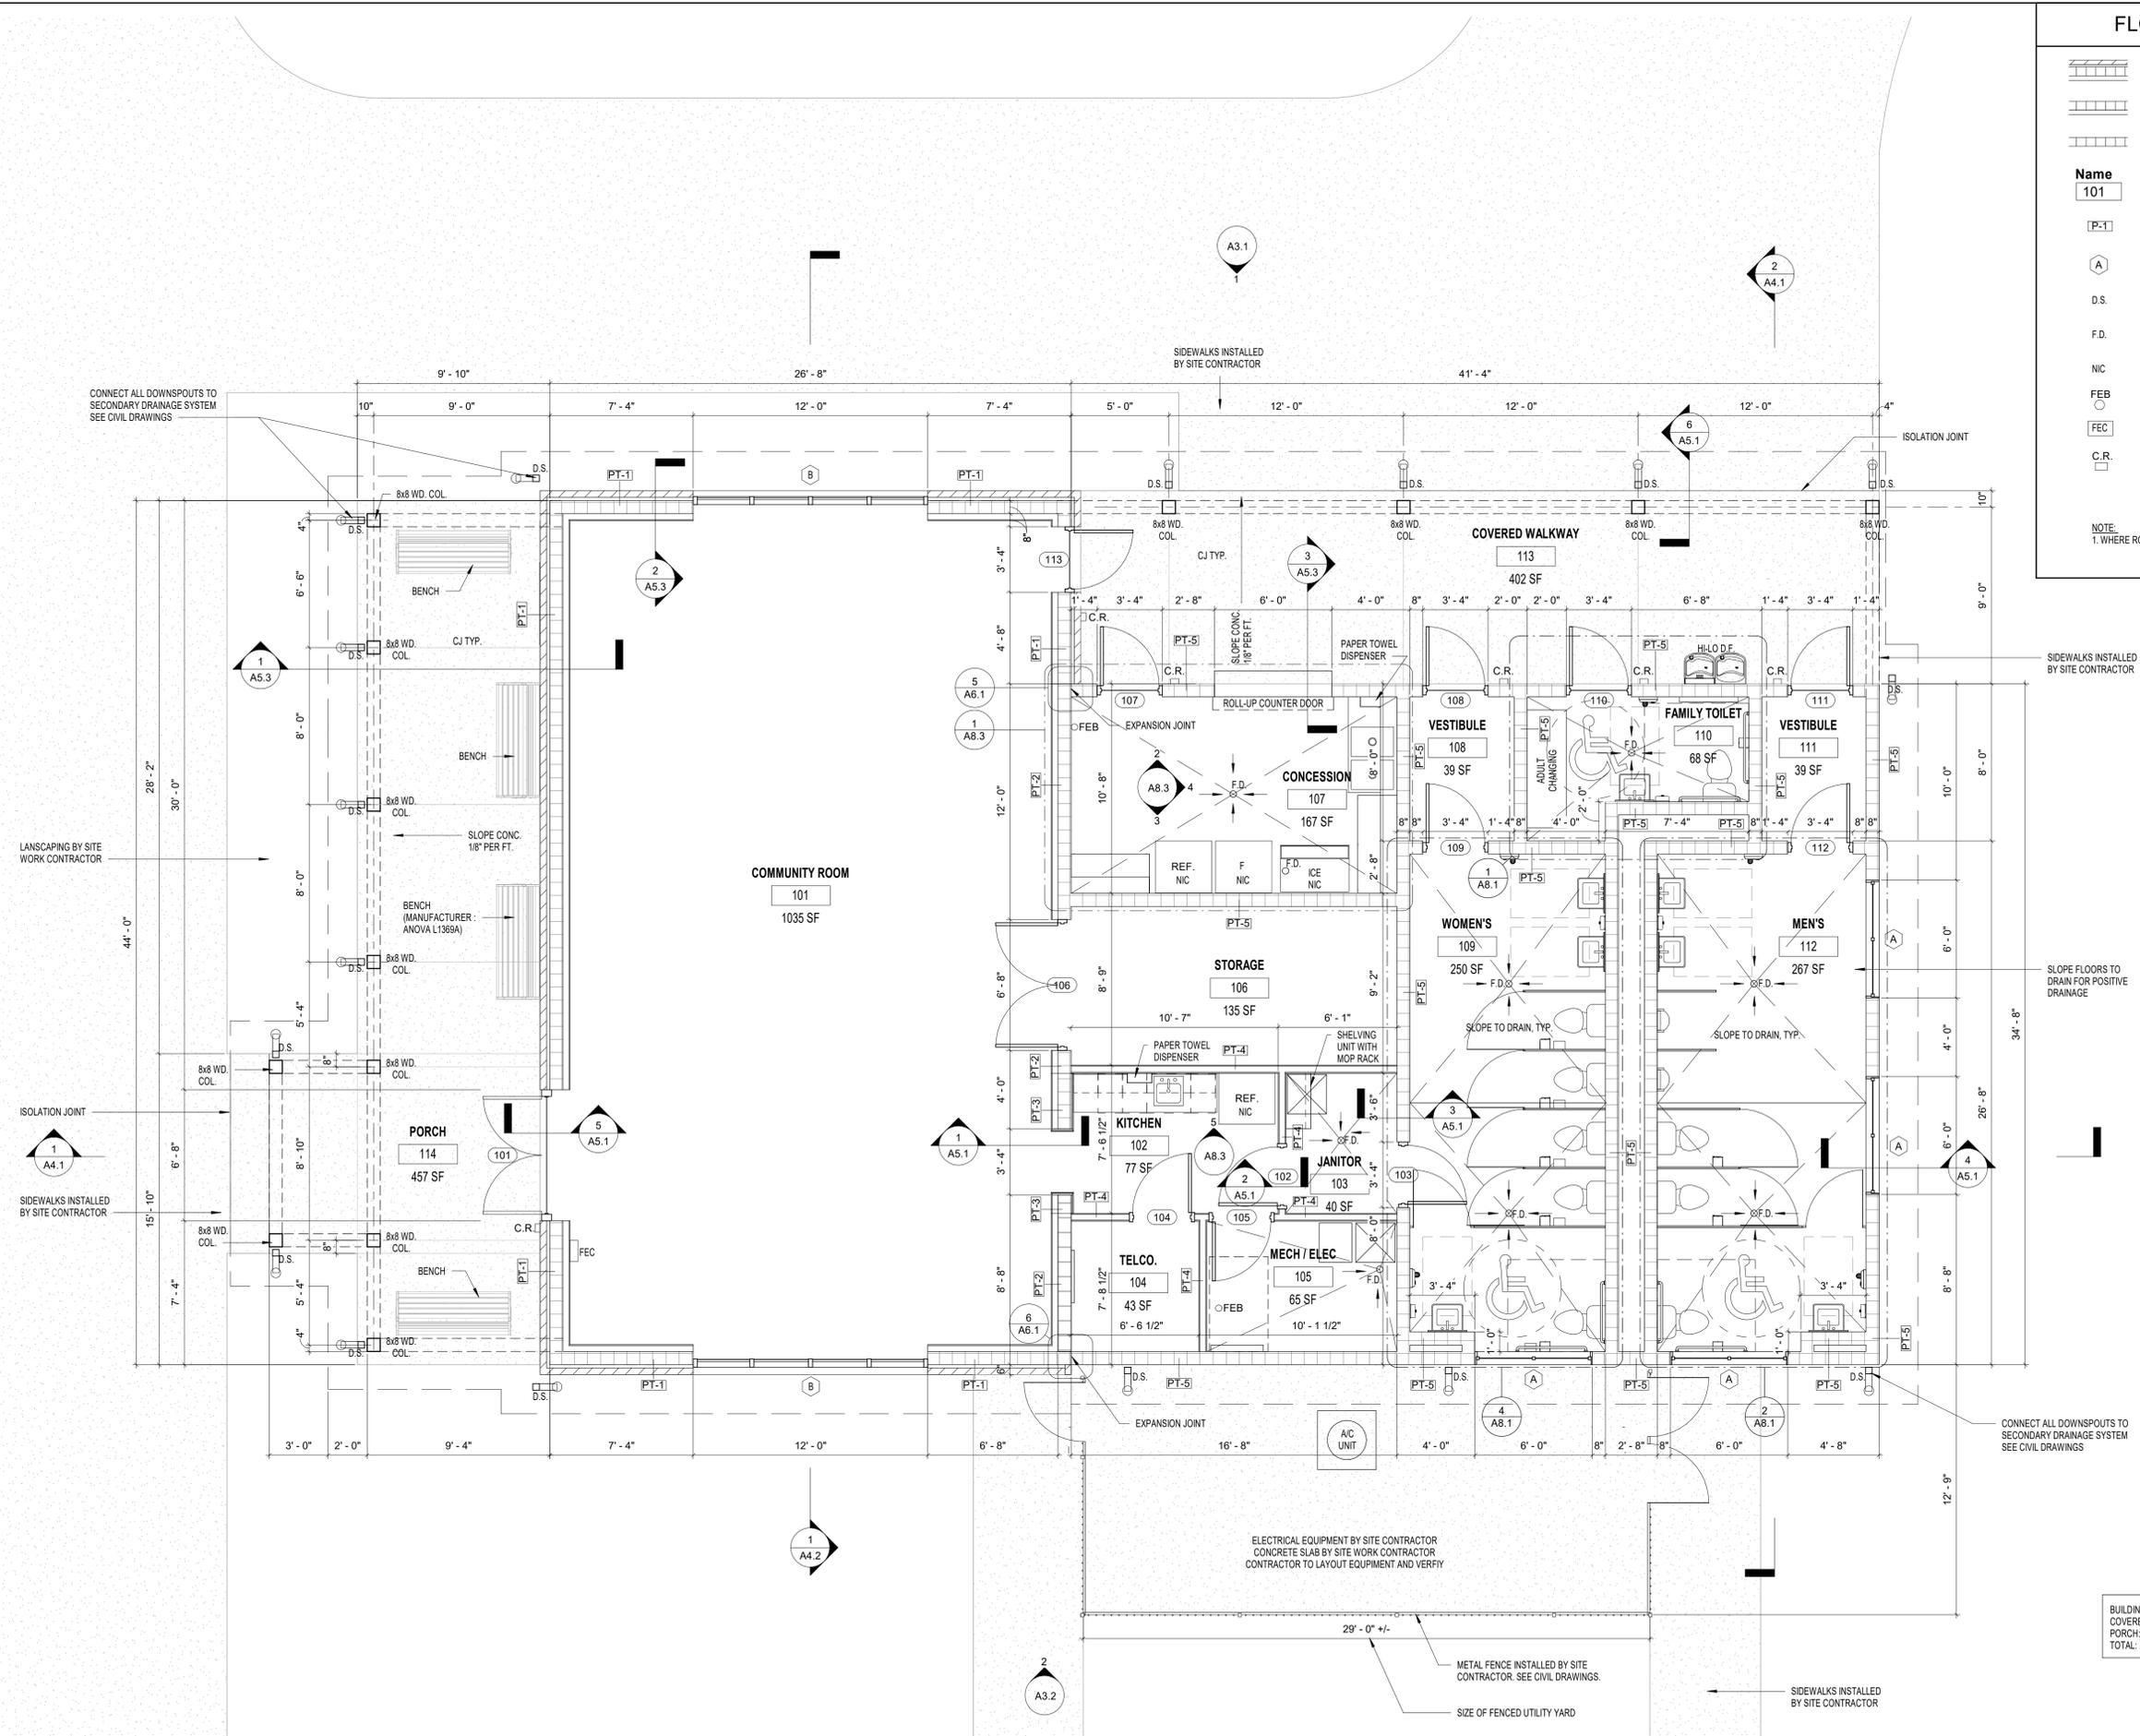

BUILDING:	2,636 SF
COVERED WALKWAY:	395 SF
PORCH:	457 SF
TOTAL:	3,518 SF



LEON CO. NE PARK

19580 Drawn By: KV
Project Code Checked By: DB

6 NOVEMBER 2024

Date

CONTRACT DOCUMENTS

Revisions

FLOOR PLAN

Tallahassee Florida

A1.1


1 FLOOR PLAN

A1.1 1/4" = 1'-0"



RCP LEGEND



CEILING FINISHES

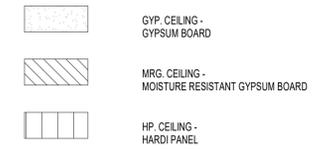

CEILING ACCESSORIES

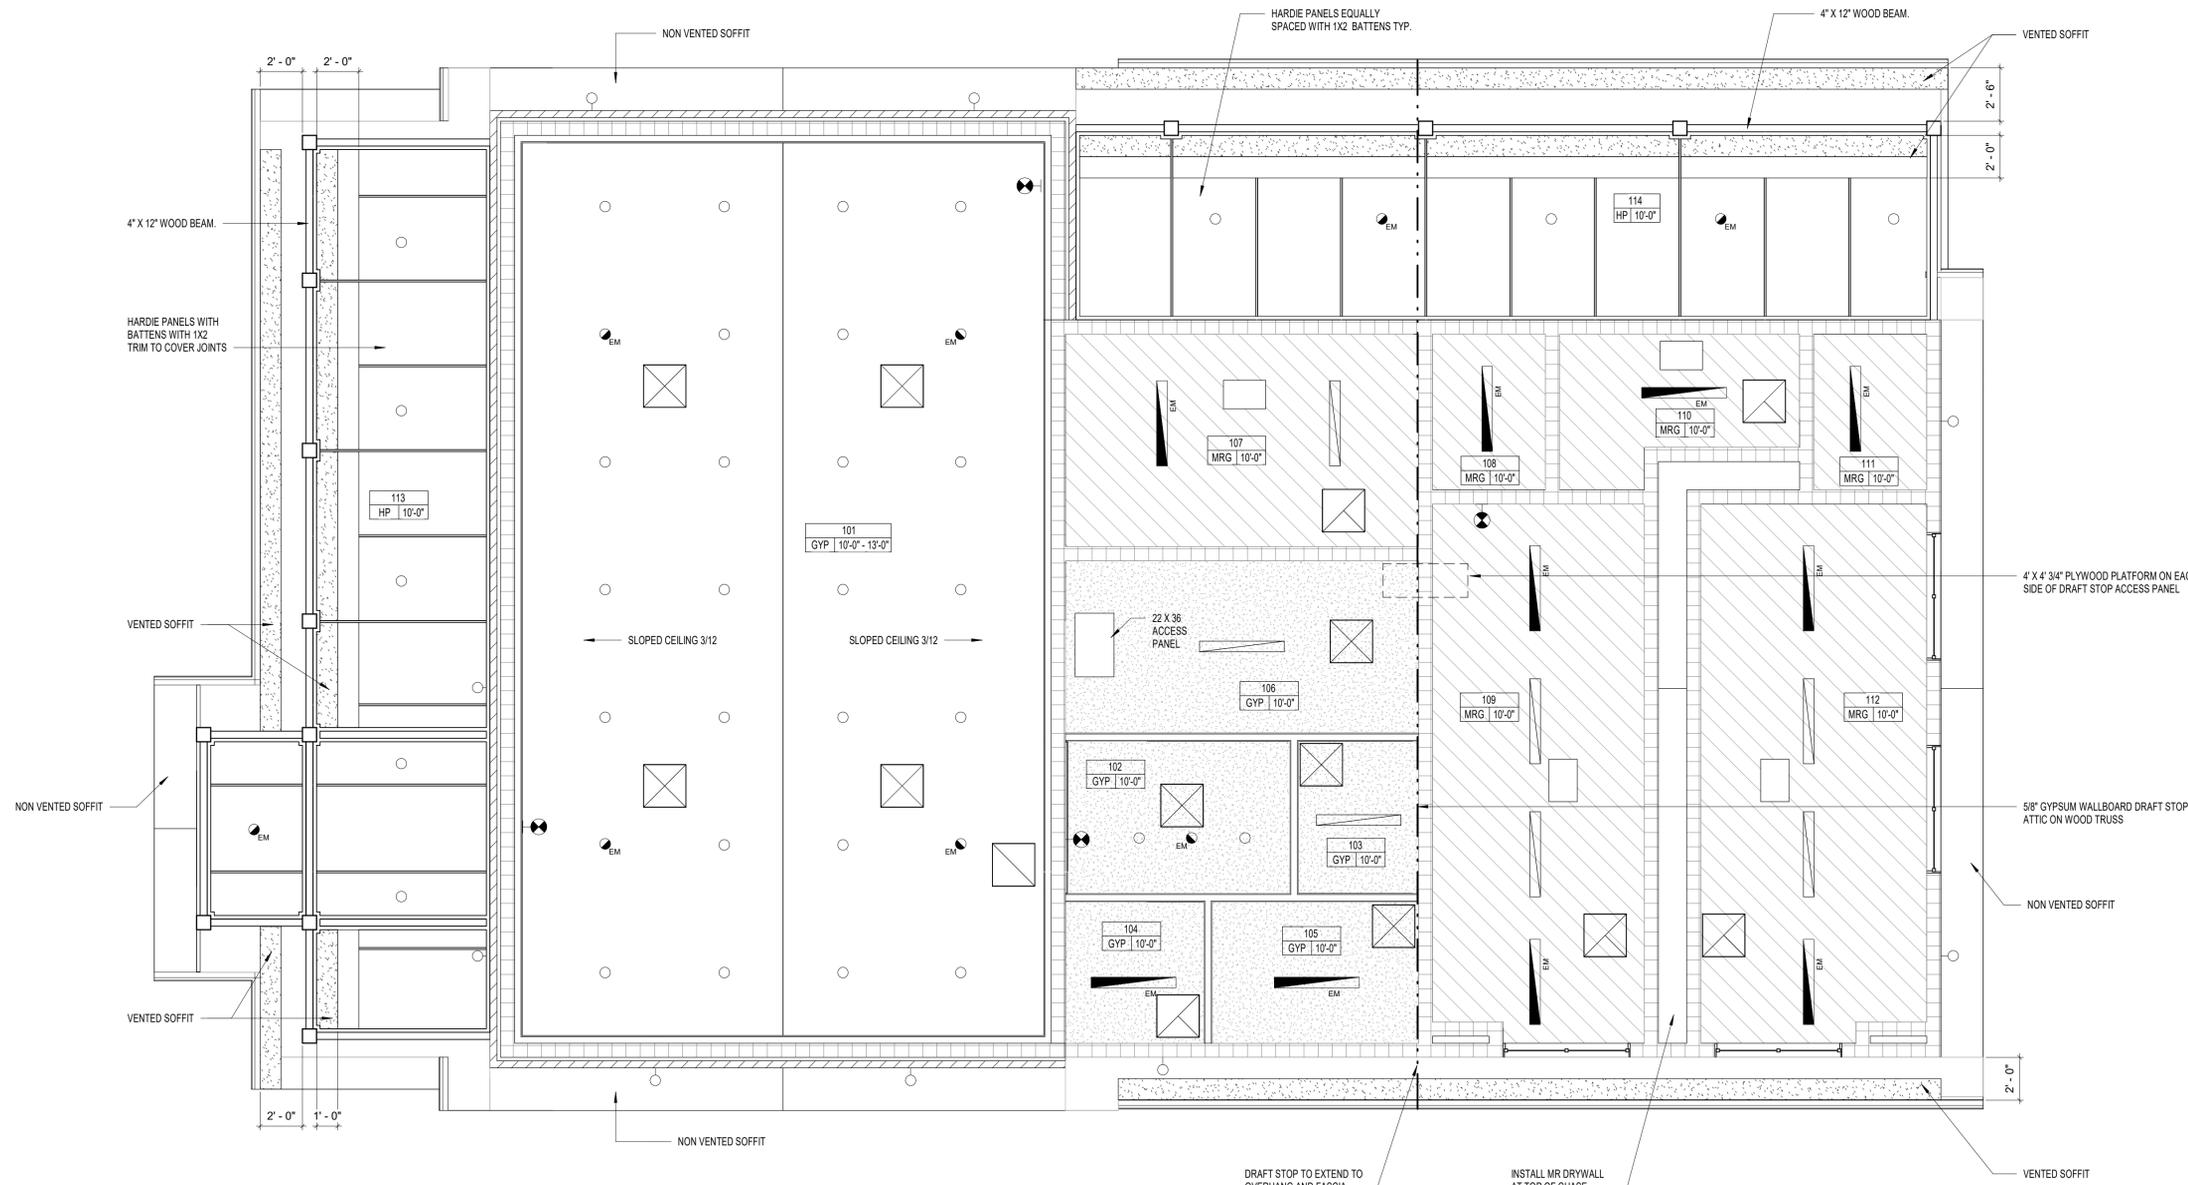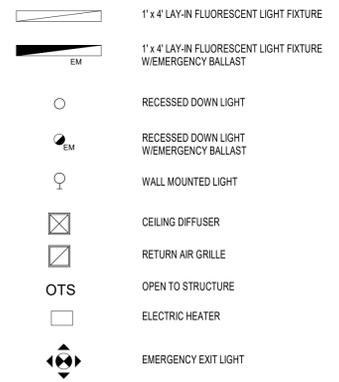

LEON CO. NE PARK

19580 Drawn By: KV
Project Code Checked By: DB

6 NOVEMBER 2024
Date

CONTRACT DOCUMENTS

Revisions

CEILING PLANS

Tallahassee Florida


A2.1

2074 Centre Pointe Blvd, Suite #200, Tallahassee, FL 32308
Phone 850 224-6301 Fax 850 561-6978

1 CEILING PLAN


A2.1 1/4" = 1'-0"

Copyright Barnett Fronczak Barlowe & Shuler, Architects. All rights Reserved

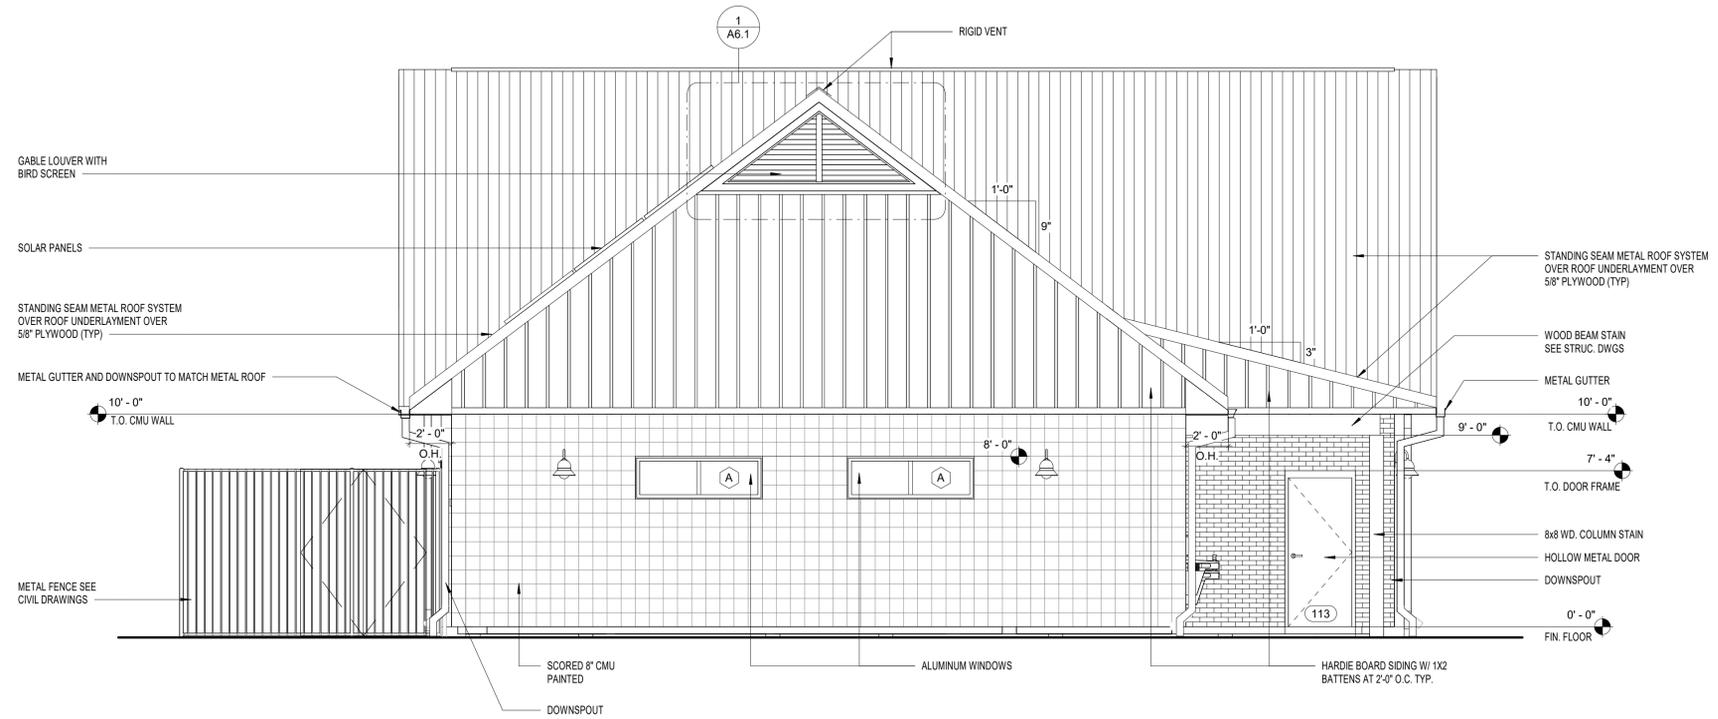

1 EAST ELEVATION

A3.2 1/4" = 1'-0"

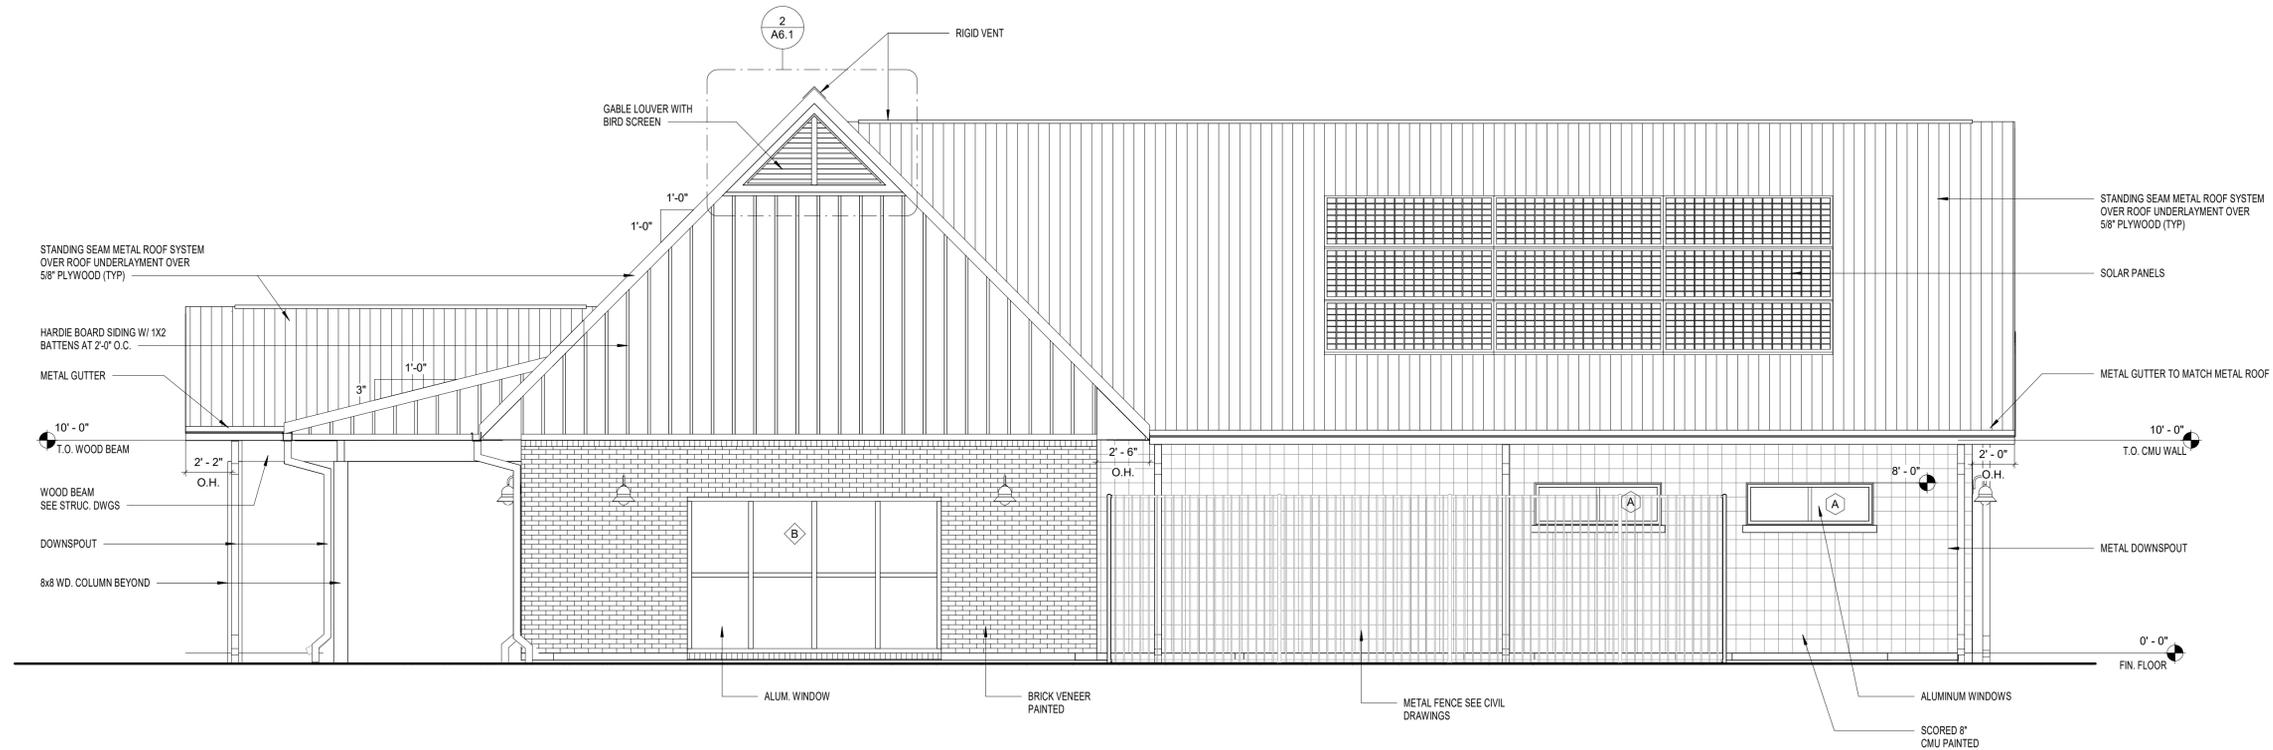

2 SOUTH ELEVATION

A3.2 1/4" = 1'-0"



LEON CO. NE PARK

19580 Drawn By: Author
Project Code Checked By: Checker

6 NOVEMBER 2024

Date

CONTRACT DOCUMENTS


Revisions

- ▲
- ▲
- ▲
- ▲
- ▲
- ▲
- ▲

BUILDING ELEVATIONS


Tallahassee Florida

A3.2

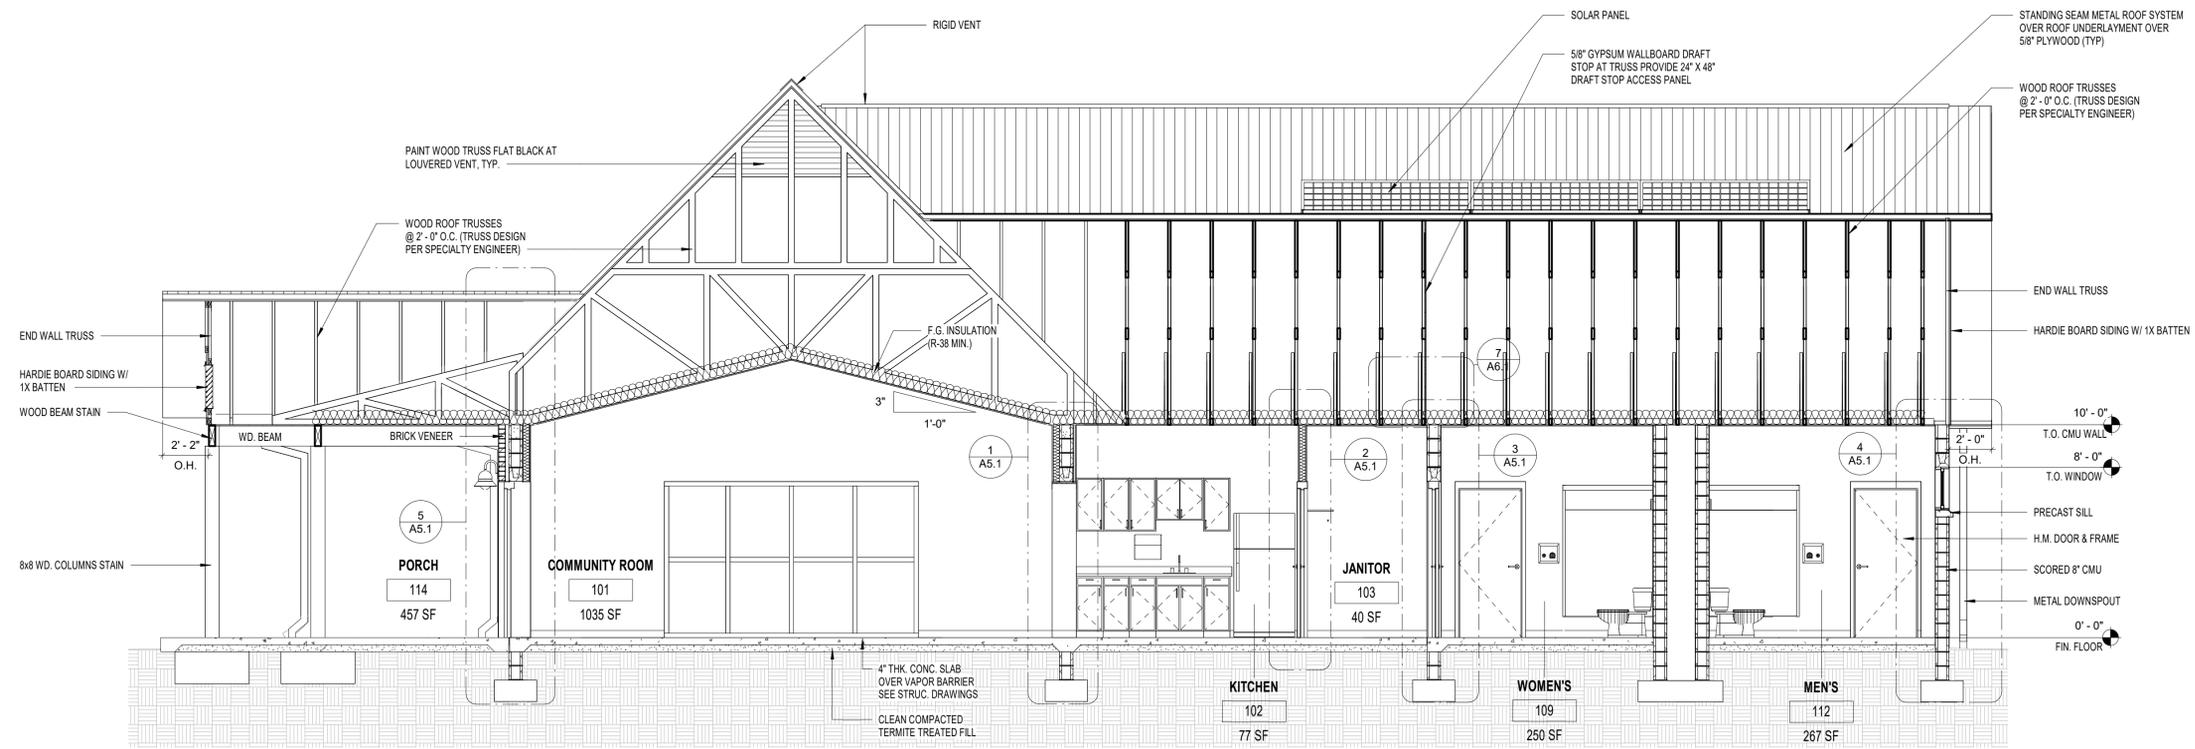

1 BUILDING SECTION

A4.1 1/4" = 1'-0"

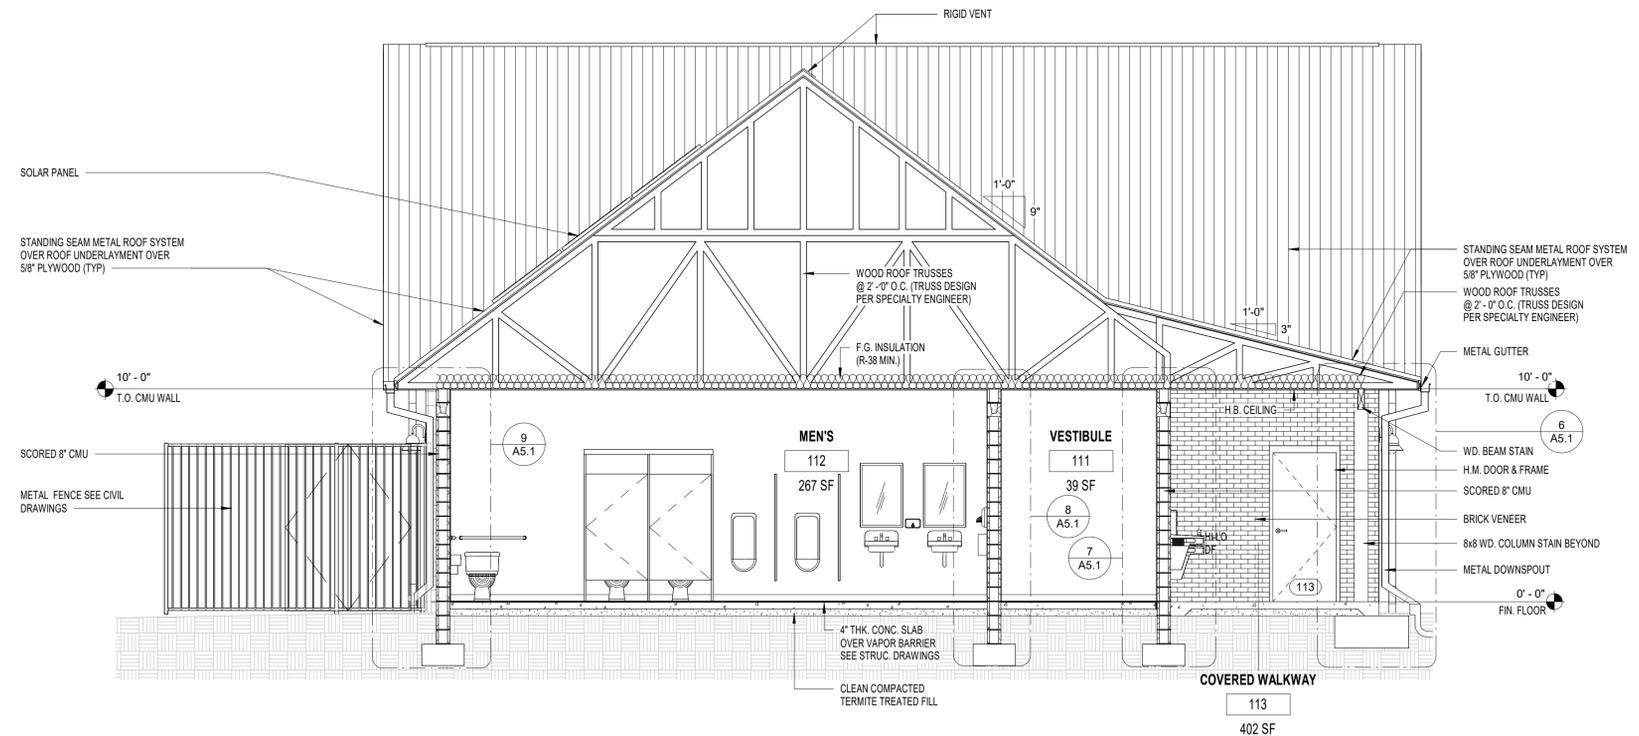

2 BUILDING SECTION

A4.1 1/4" = 1'-0"



LEON CO. NE PARK

19580 Drawn By: JH / KV
Project Code Checked By: DB

6 NOVEMBER 2024

Date
CONTRACT DOCUMENTS


Revisions

- ▲
- ▲
- ▲
- ▲
- ▲
- ▲
- ▲

BUILDING SECTIONS

Tallahassee Florida

A4.1

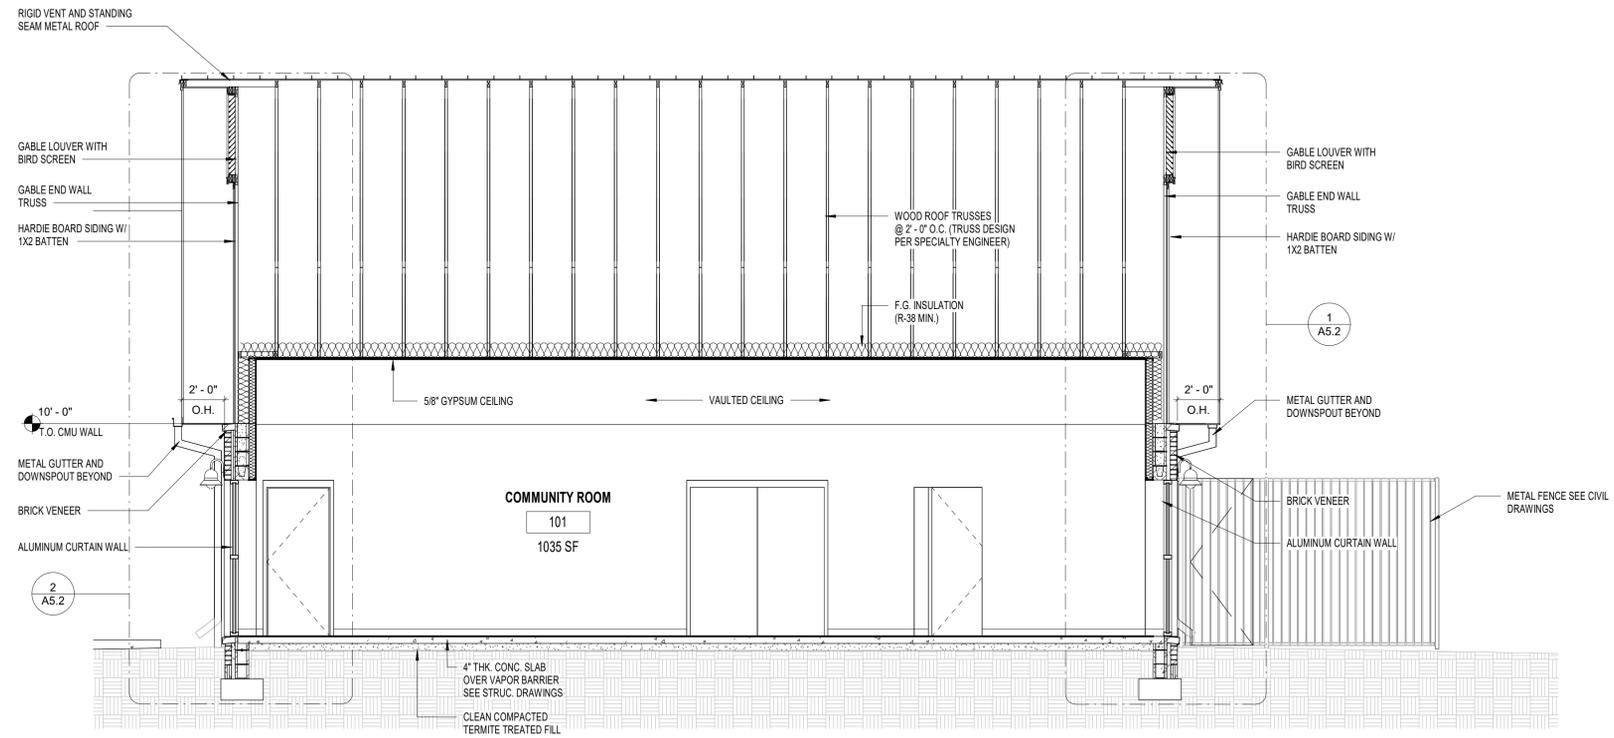

1 BUILDING SECTION 3

A4.2 1/4" = 1'-0"



LEON CO. NE PARK

19580 Drawn By: KV
Project Code Checked By: DB

6 NOVEMBER 2024

Date

**CONTRACT
DOCUMENTS**


Revisions

- △
- △
- △
- △
- △
- △
- △


BUILDING SECTIONS

Tallahassee Florida


A4.2

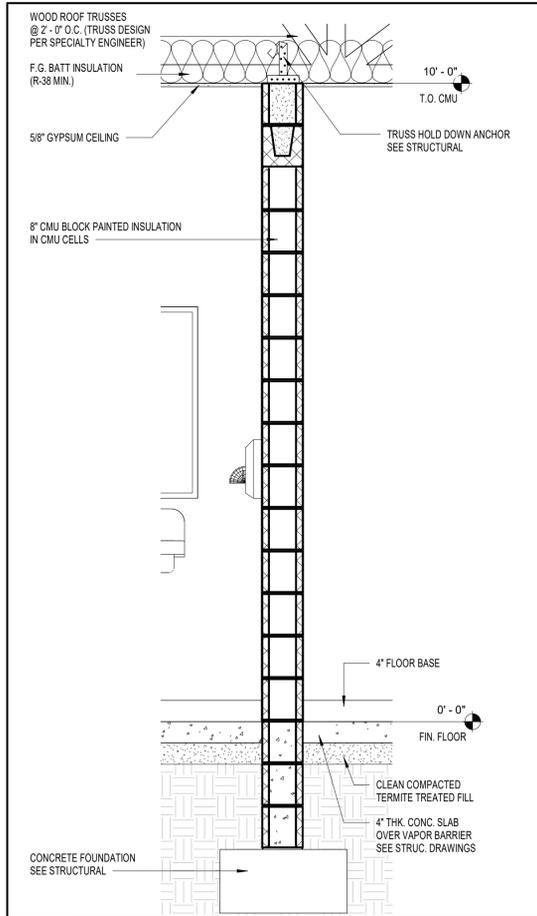


8 WALL SECTION 8
A5.1 3/4" = 1'-0"

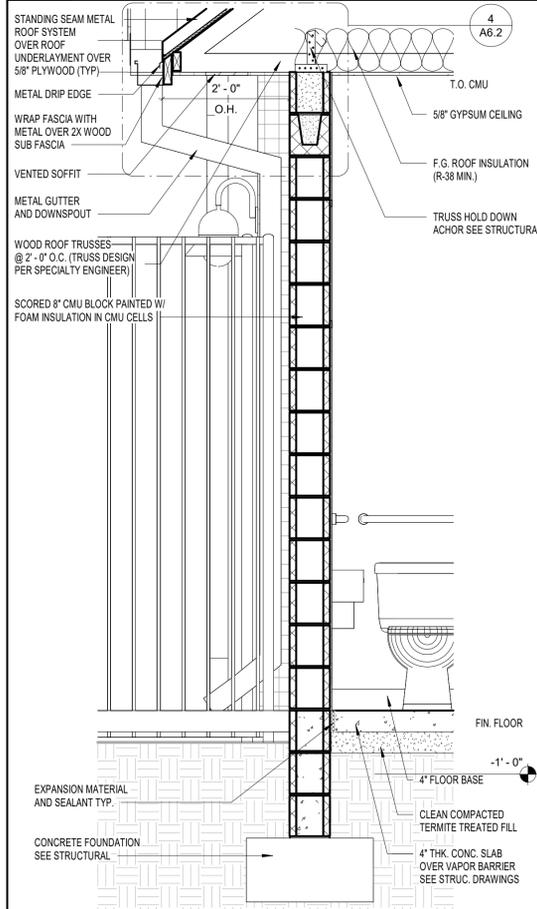


9 WALL SECTION 9
A5.1 3/4" = 1'-0"

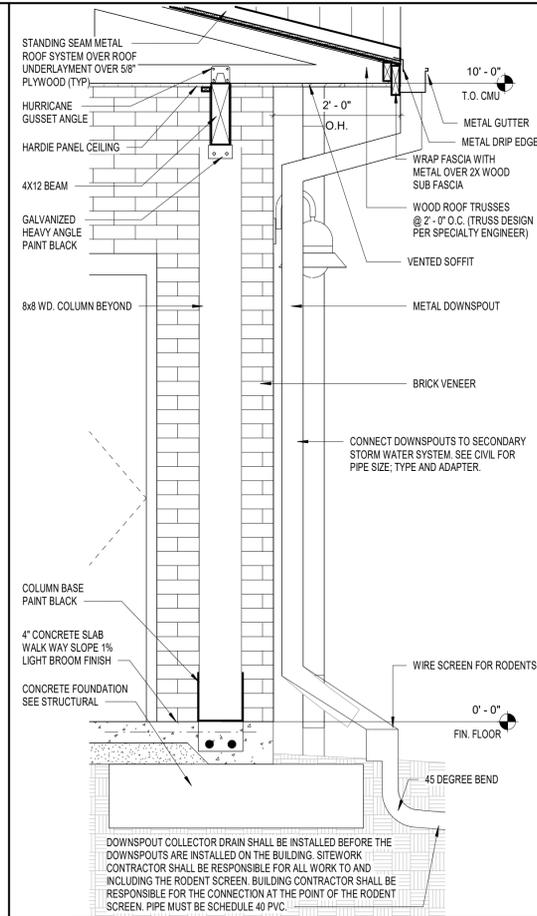


6 WALL SECTION 6
A5.1 3/4" = 1'-0"

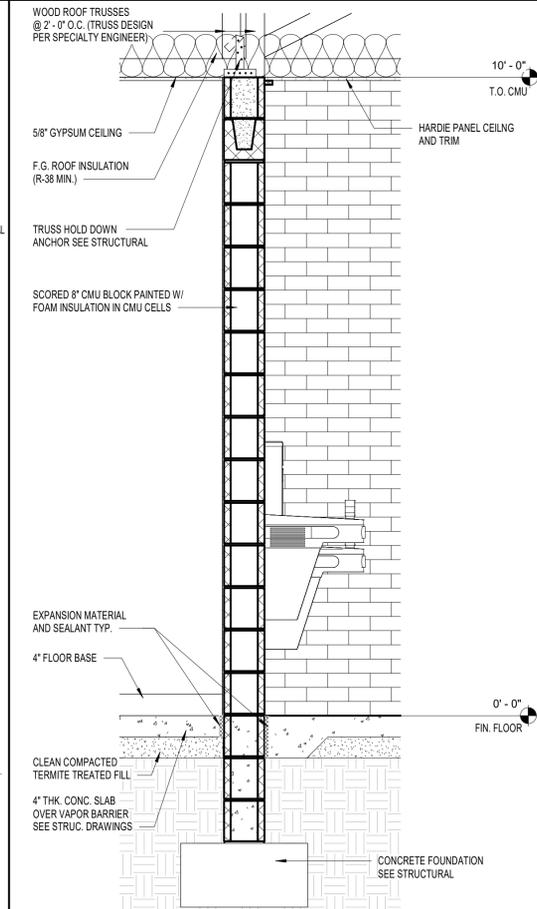


7 WALL SECTION 7
A5.1 3/4" = 1'-0"

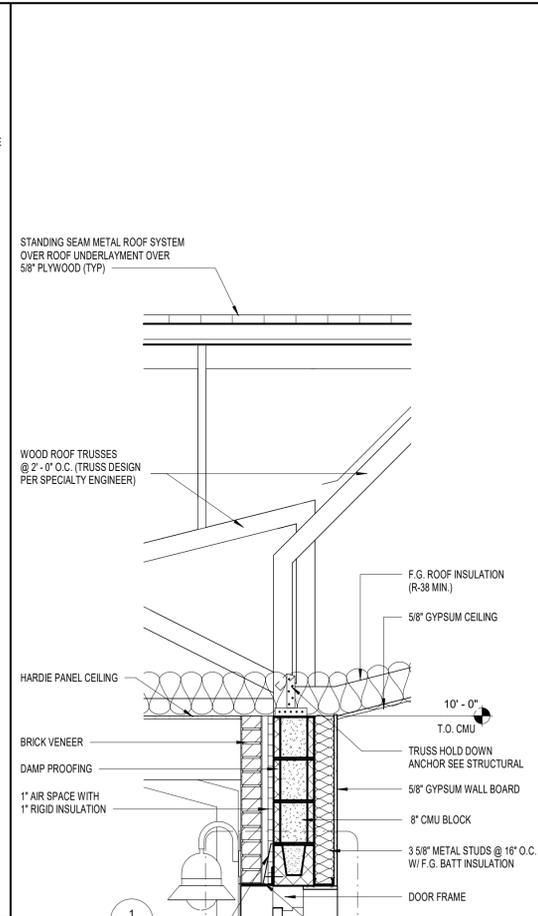


5 WALL SECTION 5
A5.1 3/4" = 1'-0"

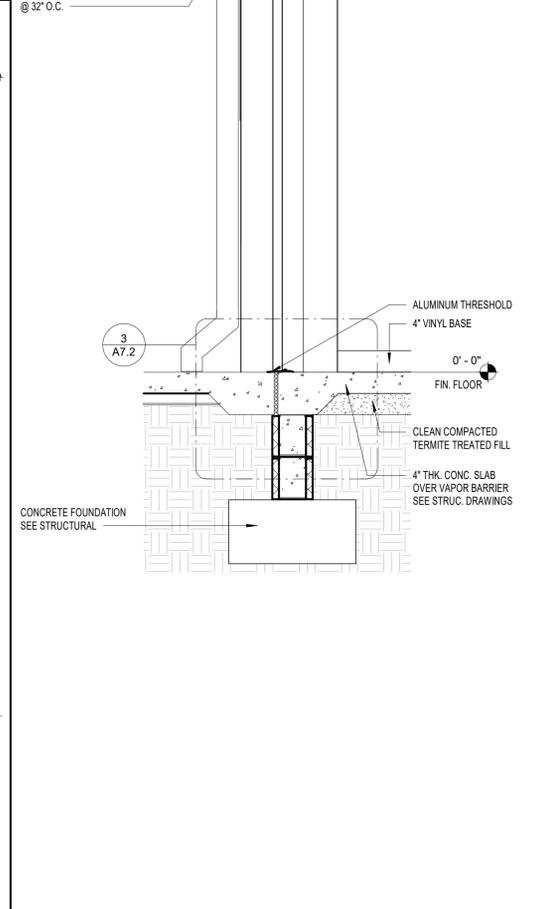


4 WALL SECTION 4
A5.1 3/4" = 1'-0"

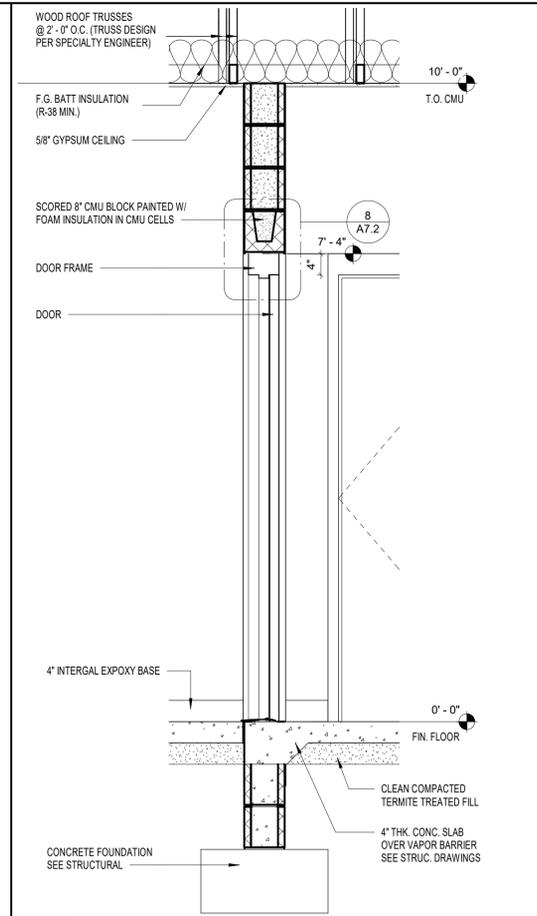


3 WALL SECTION 3
A5.1 3/4" = 1'-0"

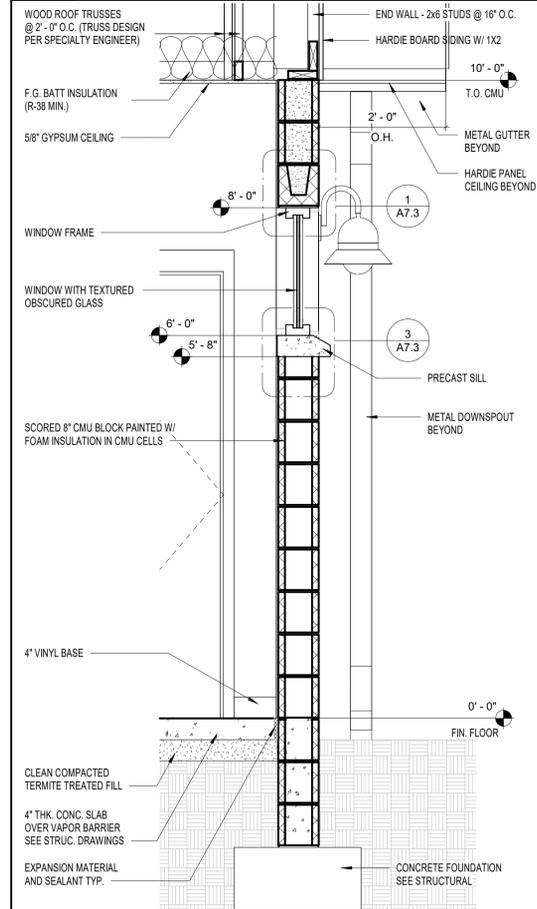

4 WALL SECTION 4
A5.1 3/4" = 1'-0"

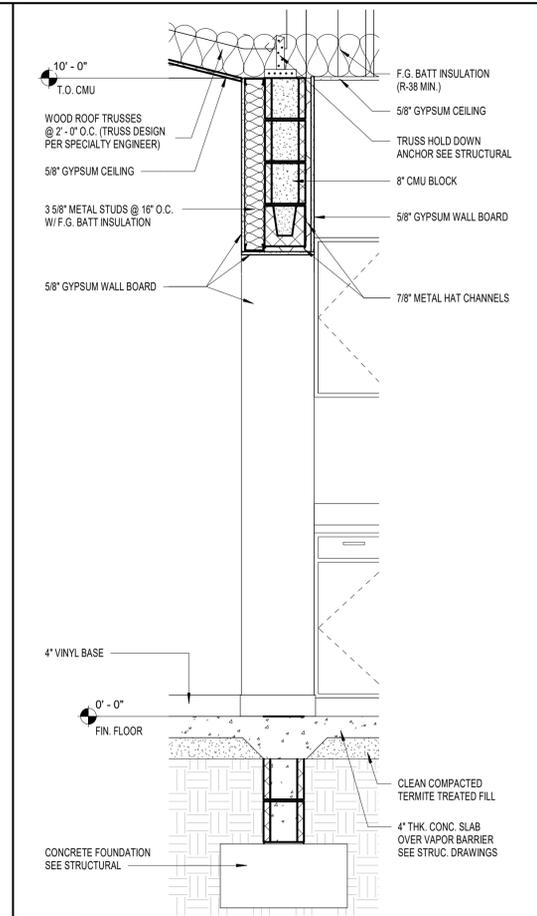

1 WALL SECTION 1
A5.1 3/4" = 1'-0"

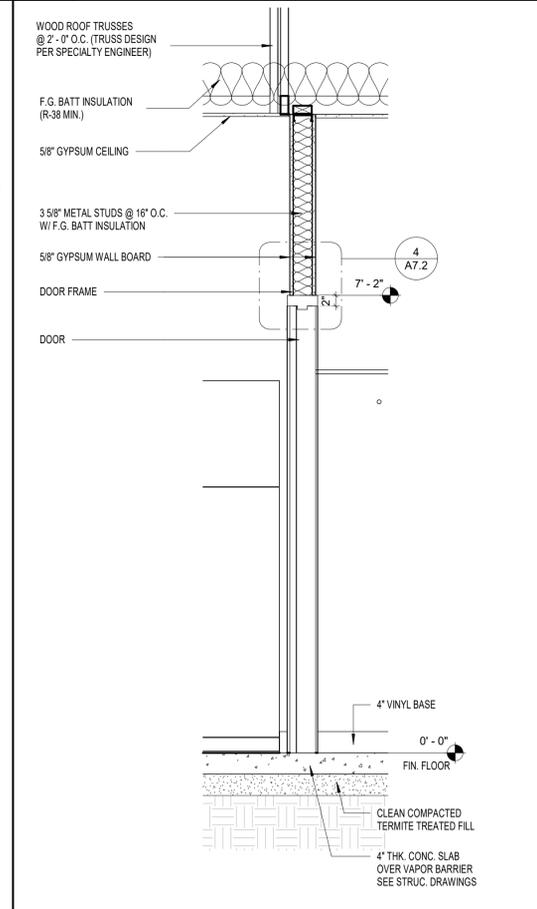

2 WALL SECTION 2
A5.1 3/4" = 1'-0"



LEON CO. NE PARK

19580 Drawn By: KV
Project Code Checked By: DB

6 NOVEMBER 2024


CONTRACT DOCUMENTS

Revisions

WALL SECTIONS

Tallahassee Florida


A5.1

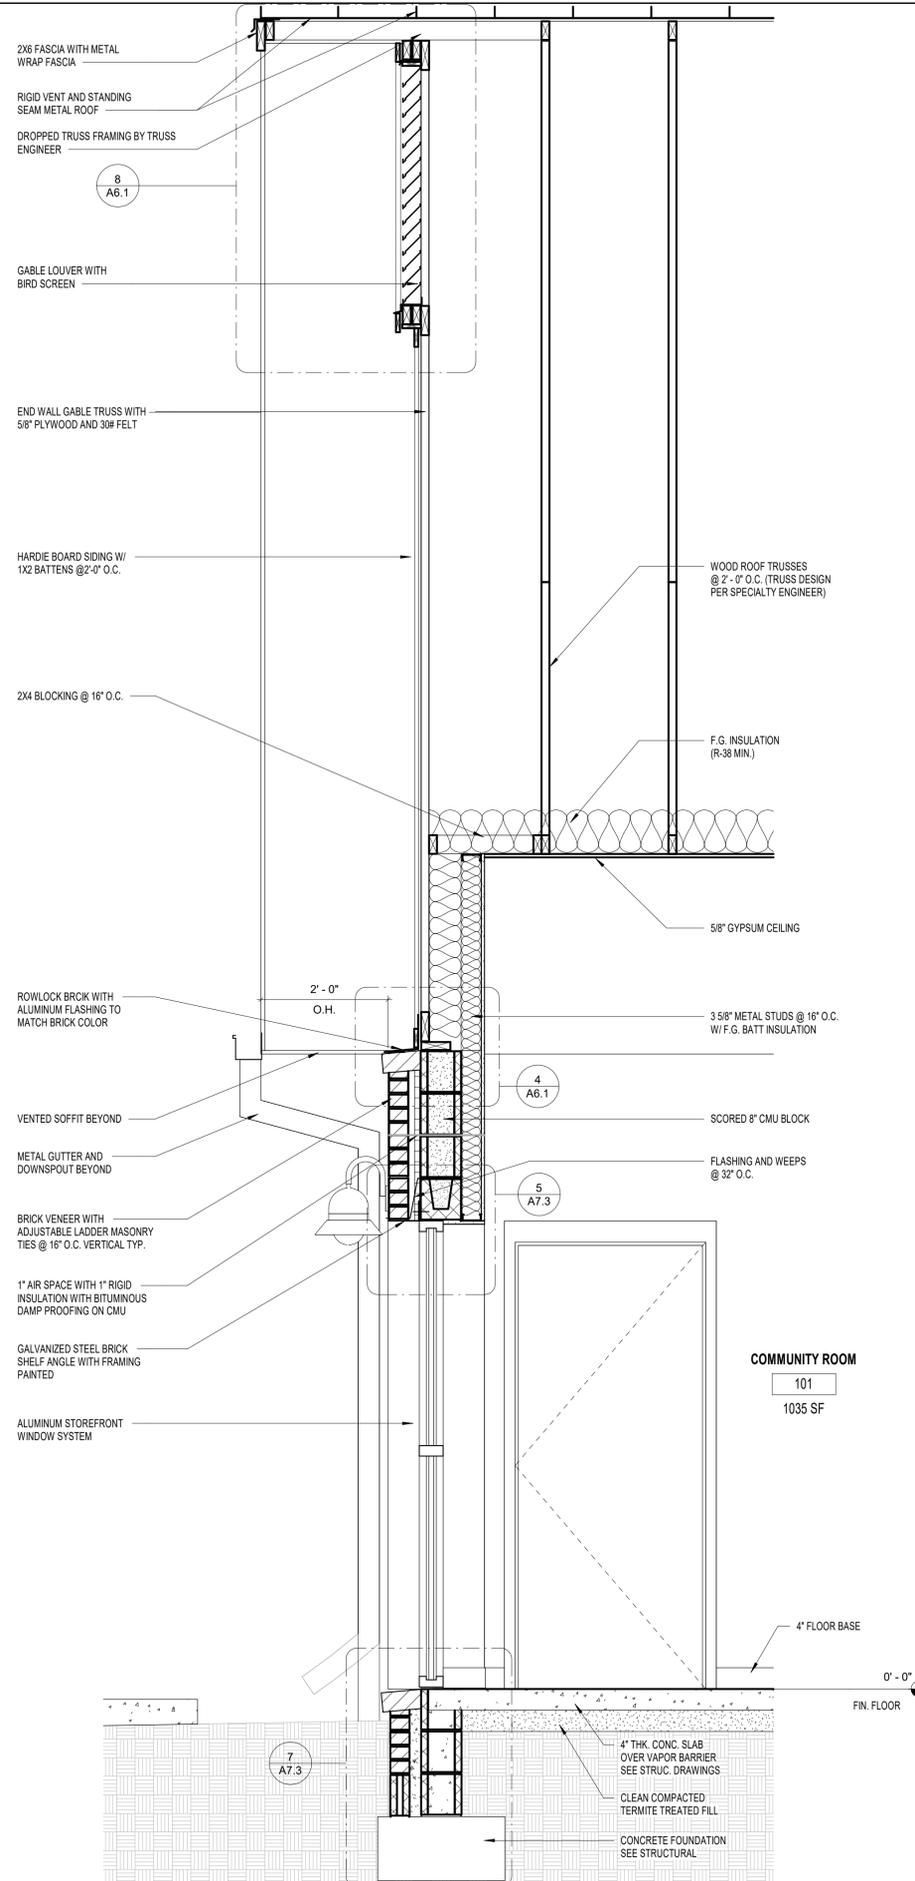

2 WALL SECTION 11

A5.2 3/4" = 1'-0"

Copyright Barnett Fronczak Barlowe & Shuler, Architects. All rights Reserved

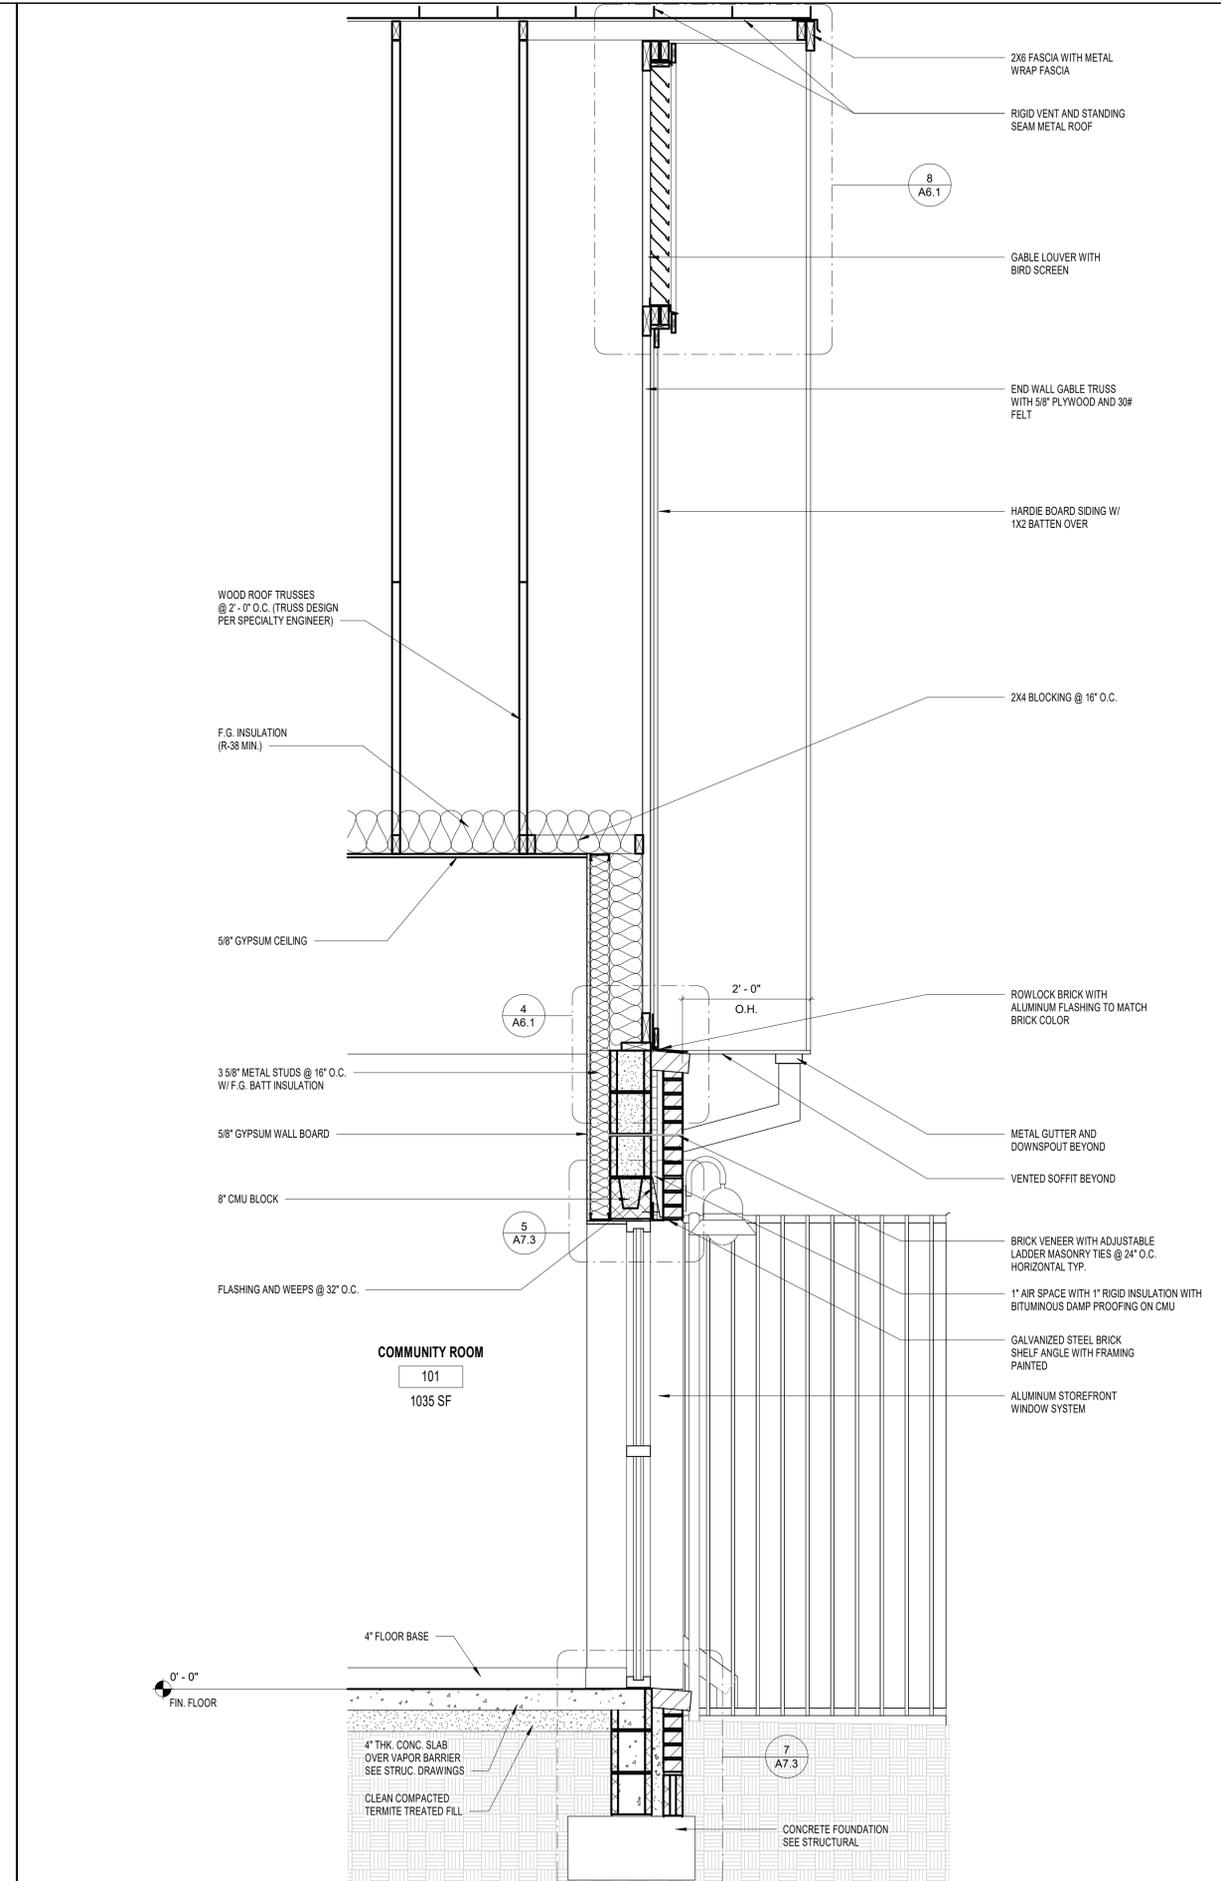

1 WALL SECTION 10

A5.2 3/4" = 1'-0"



LEON CO. NE PARK

19580 Drawn By: Author
Project Code Checked By: Checker

6 NOVEMBER 2024

Date


CONTRACT DOCUMENTS

Revisions


WALL SECTIONS

Tallahassee Florida


A5.2

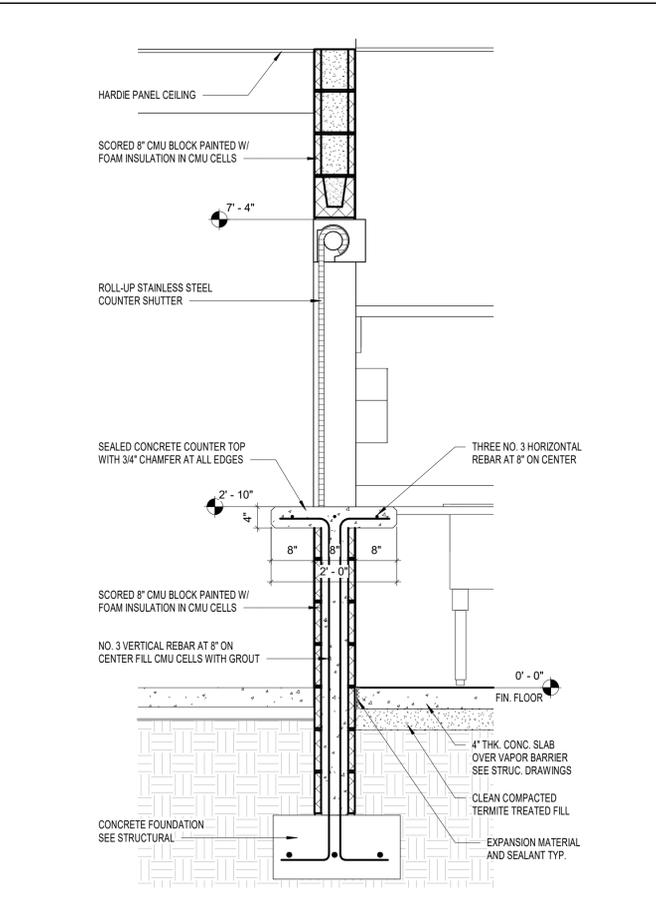

3 WALL SECTION 14
 A5.3 3/4" = 1'-0"

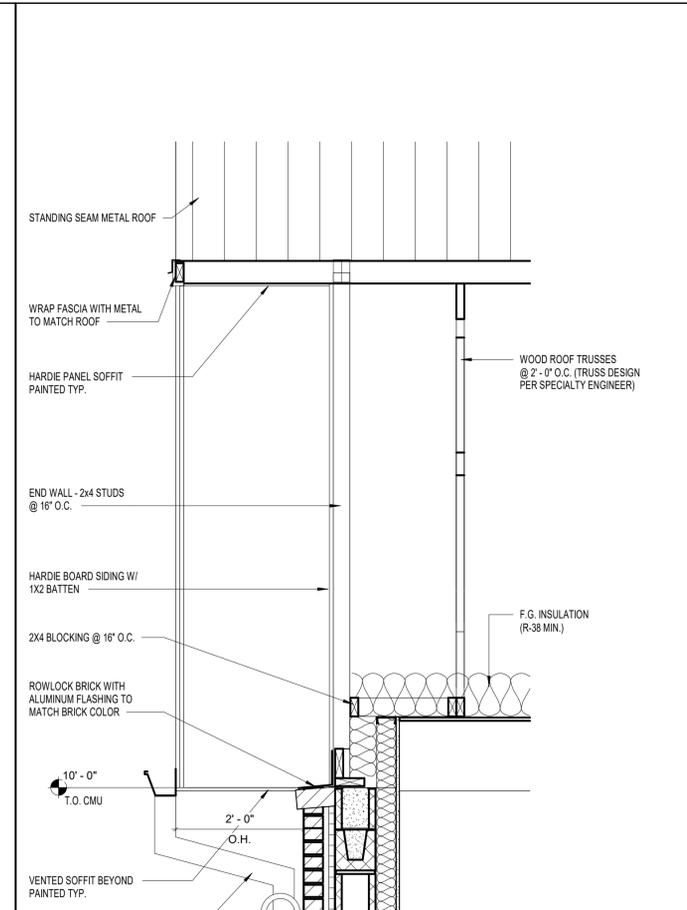

2 WALL SECTION 13
 A5.3 3/4" = 1'-0"

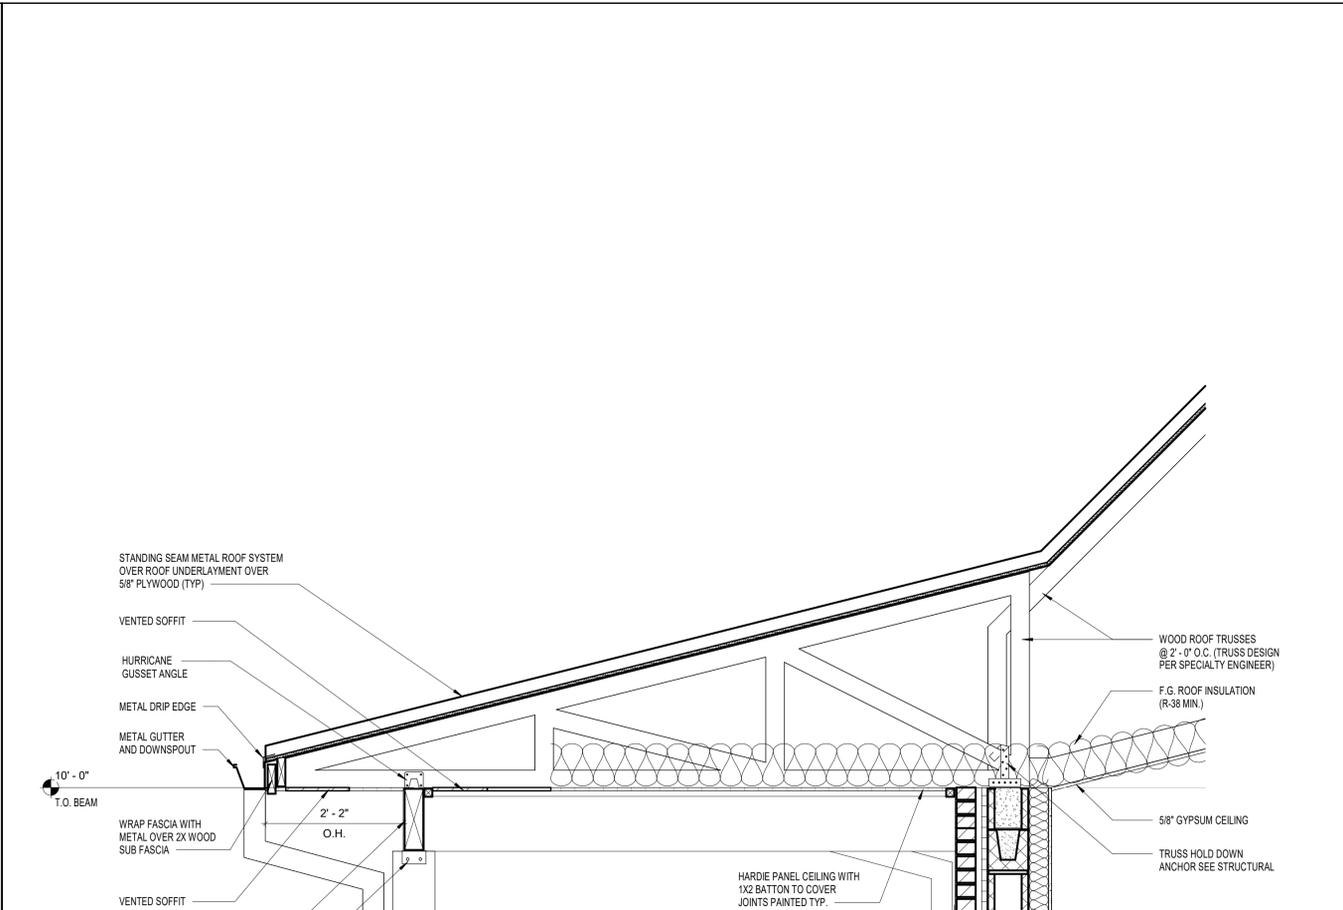

1 WALL SECTION 12
 A5.3 3/4" = 1'-0"



LEON CO. NE PARK

19580 Drawn By: Author
 Project Code Checked By: Checker

6 NOVEMBER 2024
 Date





CONTRACT DOCUMENTS

Revisions

WALL SECTIONS





Tallahassee Florida

A5.3

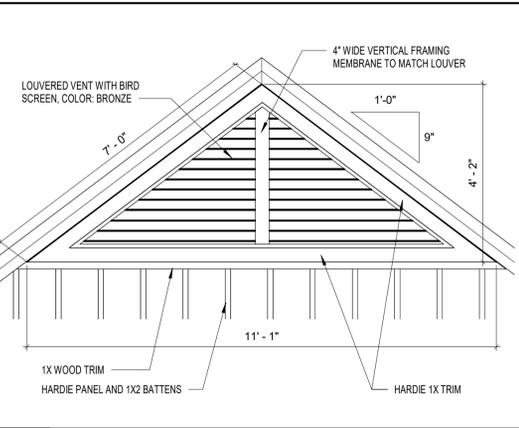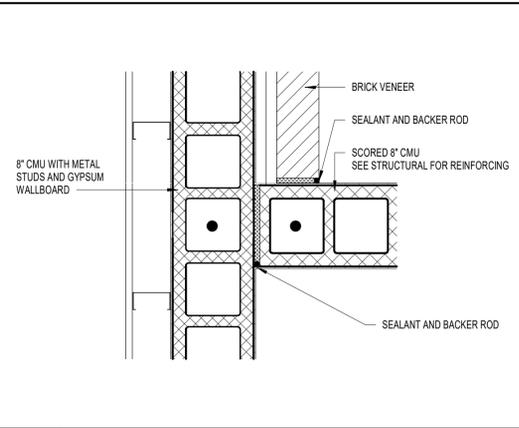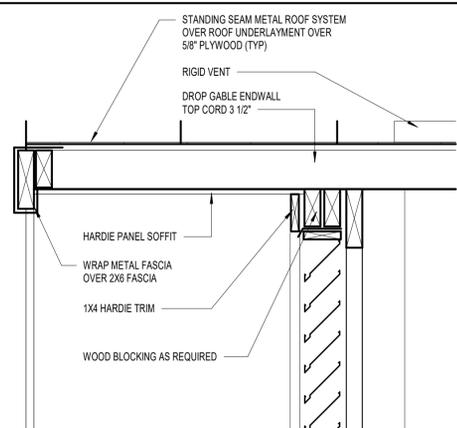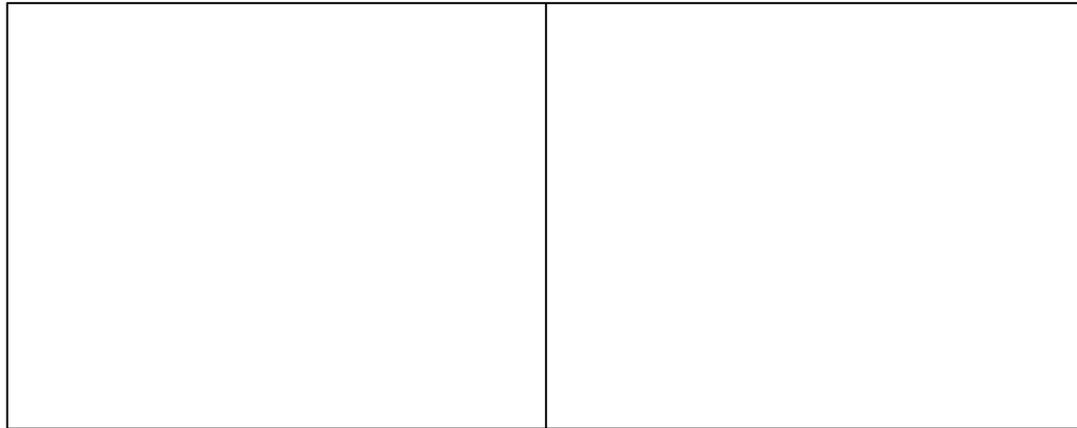

5 DETAIL @ EXPANSION JOINT
A6.1 1 1/2" = 1'-0"

1 LOUVER A ELEVATION
A6.1 1/2" = 1'-0"

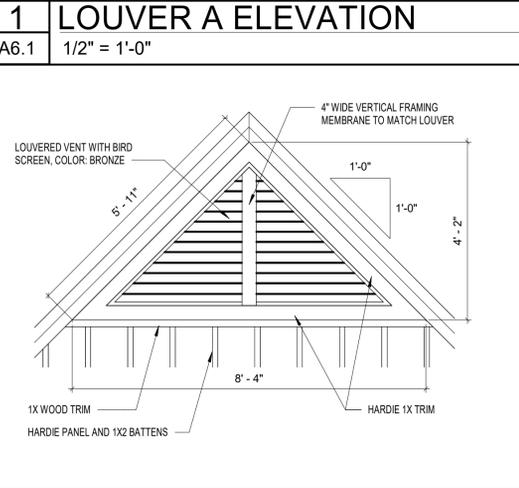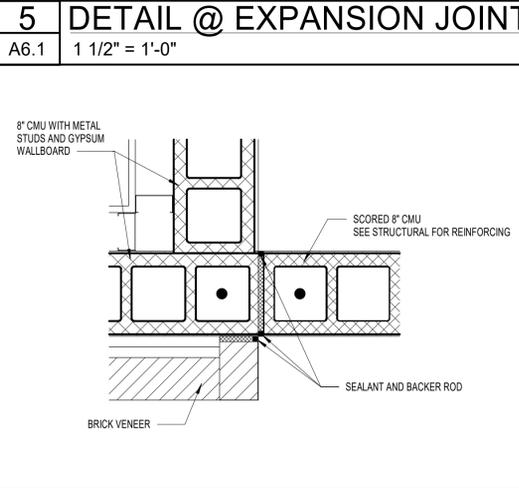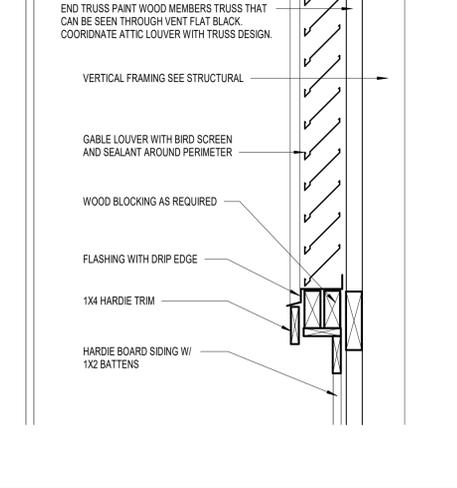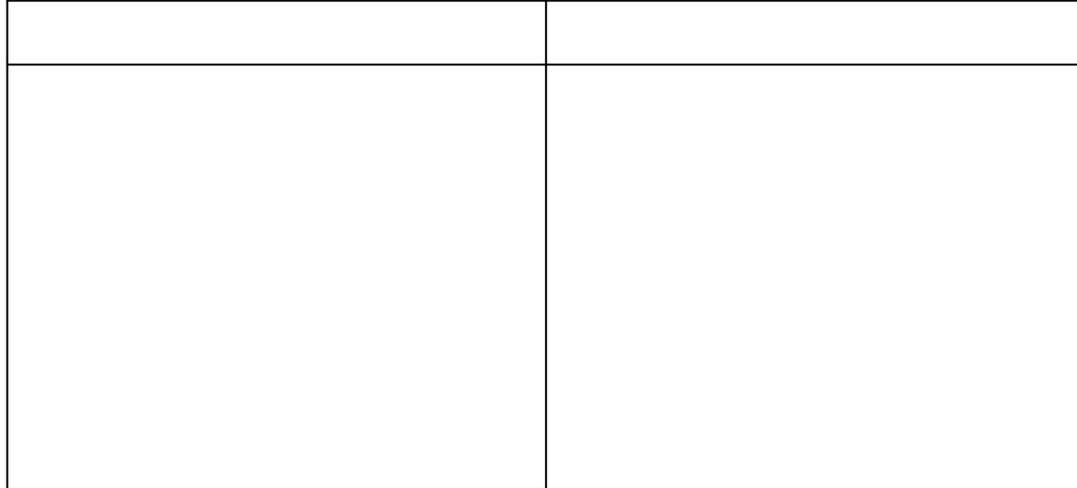





6 DETAIL @ EXPANSION JOINT
A6.1 1 1/2" = 1'-0"

2 LOUVER B ELEVATION
A6.1 1/2" = 1'-0"

8 LOUVER DETAIL
A6.1 1 1/2" = 1'-0"

6 DETAIL @ EXPANSION JOINT
A6.1 1 1/2" = 1'-0"





2 LOUVER B ELEVATION
A6.1 1/2" = 1'-0"

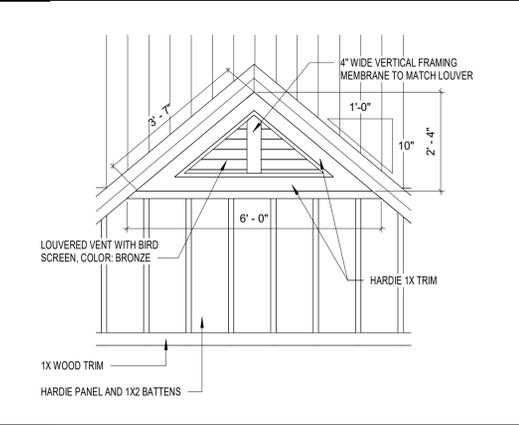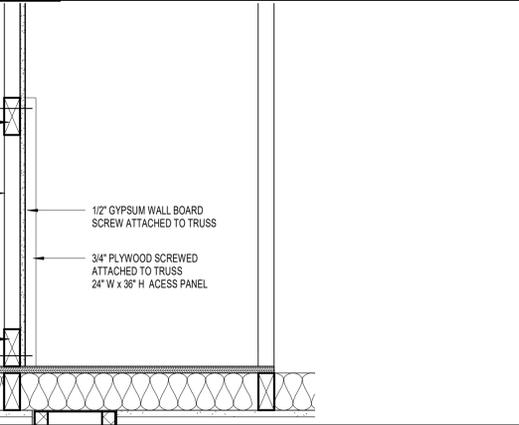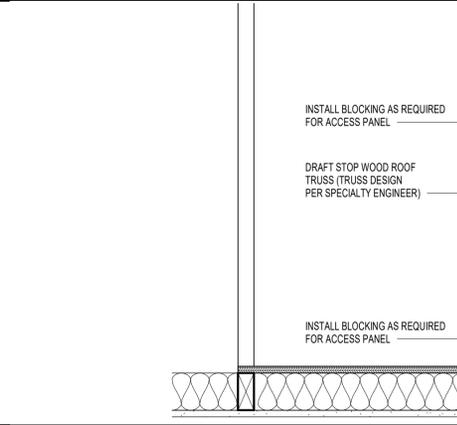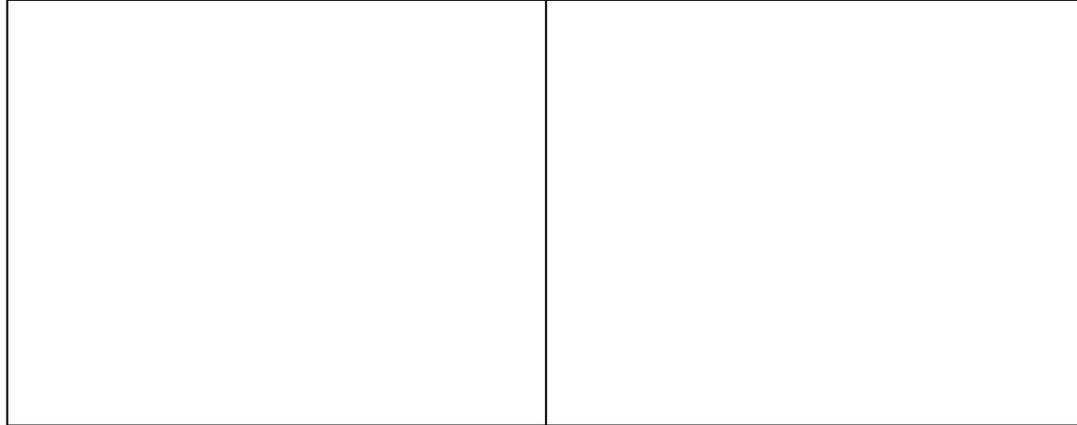

7 DRAFT STOP DETAIL
A6.1 1 1/2" = 1'-0"

6 DETAIL @ EXPANSION JOINT
A6.1 1 1/2" = 1'-0"

3 LOUVER C ELEVATION
A6.1 1/2" = 1'-0"

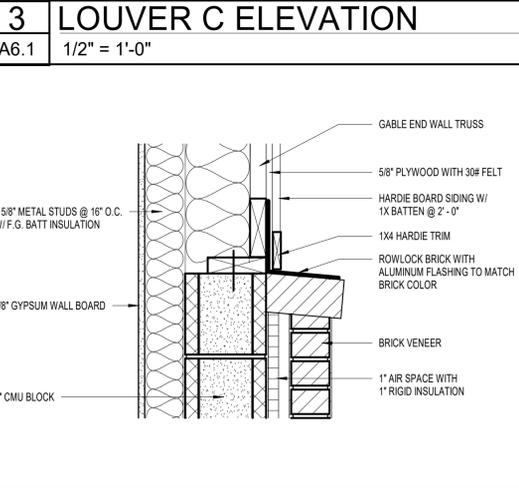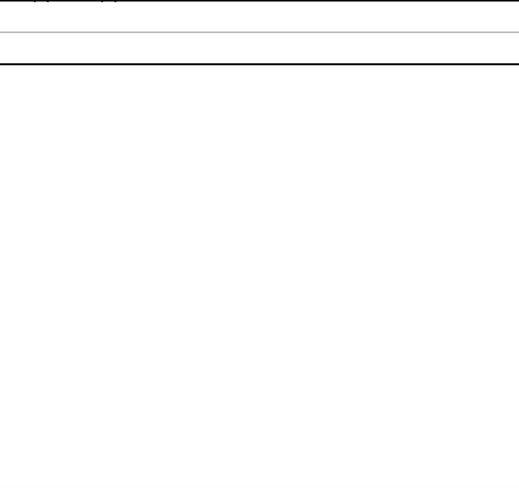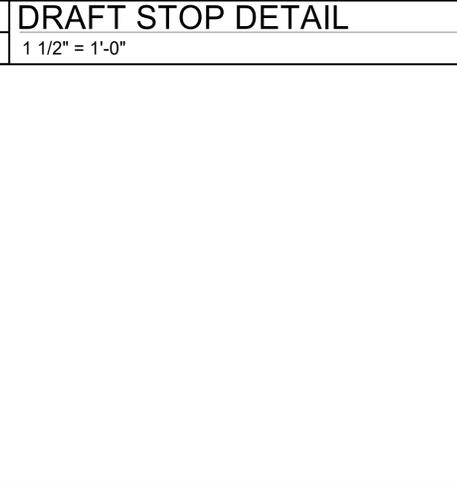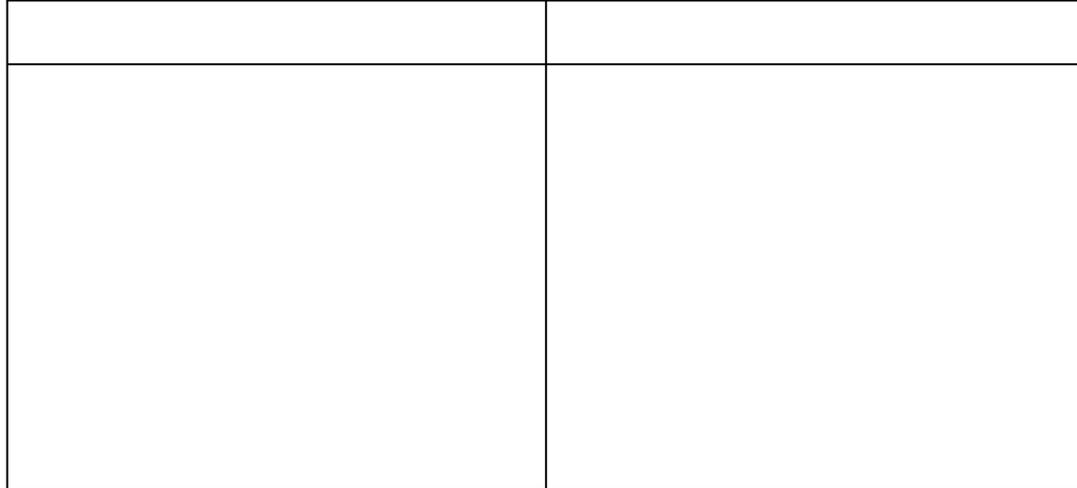

4 DETAIL
A6.1 1 1/2" = 1'-0"

3 LOUVER C ELEVATION
A6.1 1/2" = 1'-0"



LEON CO. NE PARK

19580 Drawn By: KV
Project Code Checked By: DB

6 NOVEMBER 2024


CONTRACT DOCUMENTS

- Revisions
- ▲
 - ▲
 - ▲
 - ▲
 - ▲
 - ▲
 - ▲

BUILDING DETAILS

Tallahassee Florida

A6.1

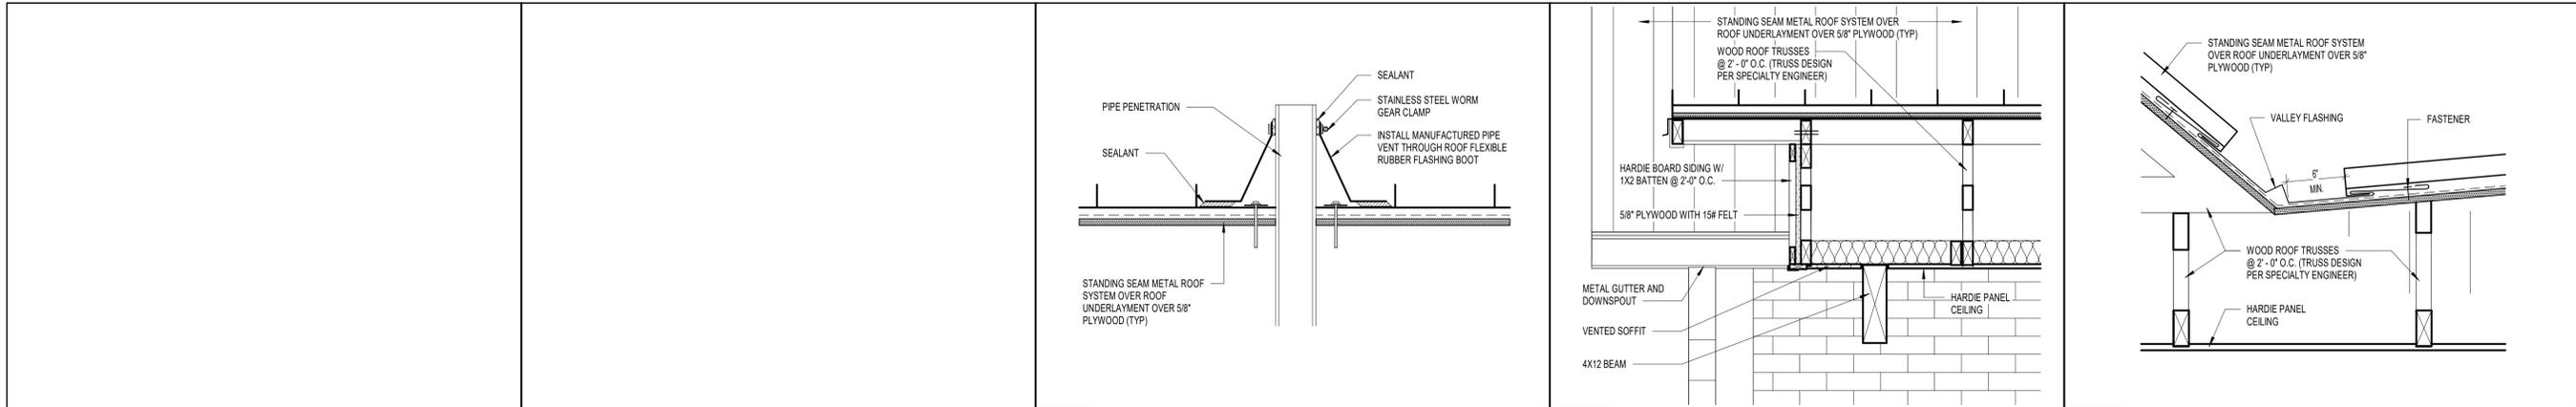

9 ROOF DETAIL




A6.2 1 1/2" = 1'-0"

5 ROOF DETAIL

A6.2 1" = 1'-0"

1 ROOF DETAIL

A6.2 1 1/2" = 1'-0"


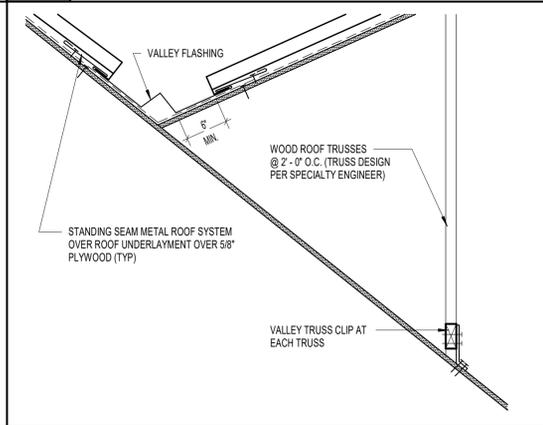
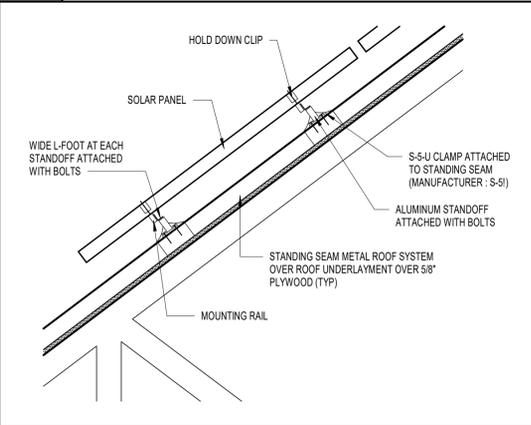
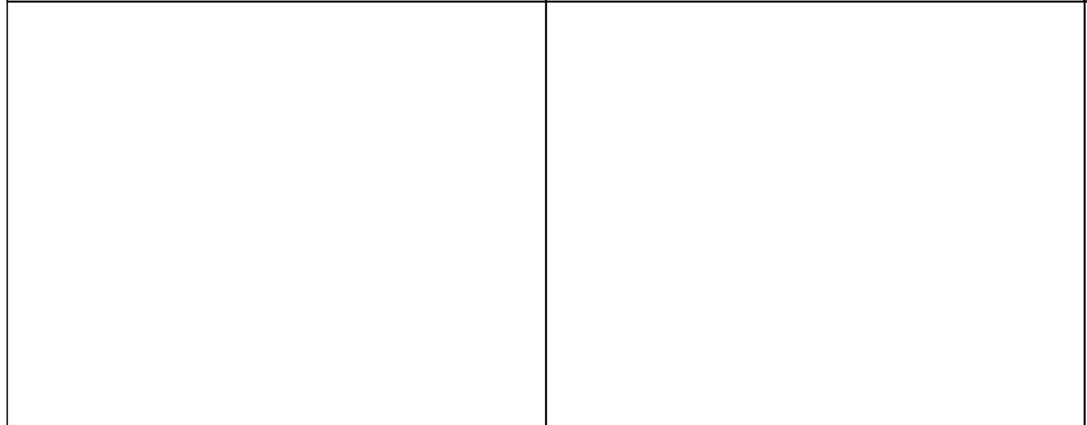


6 ROOF DETAIL

A6.2 1" = 1'-0"

2 ROOF DETAIL

A6.2 1" = 1'-0"

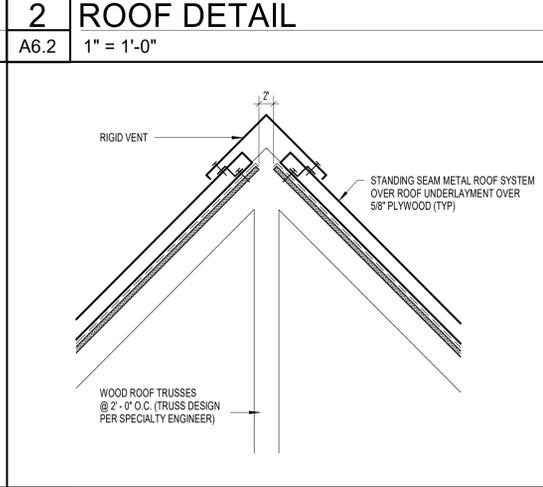
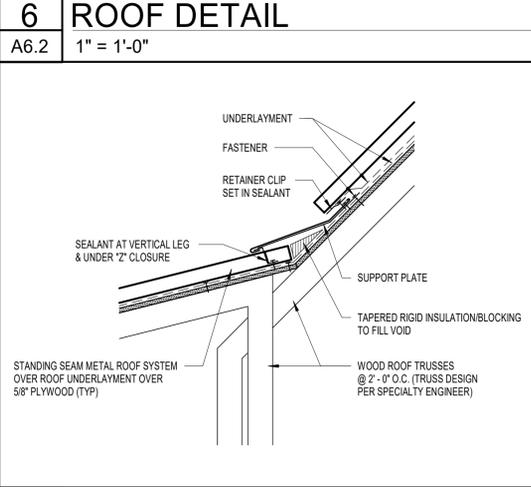
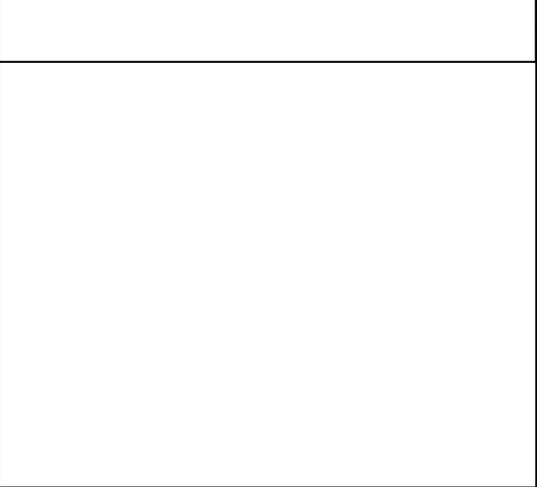
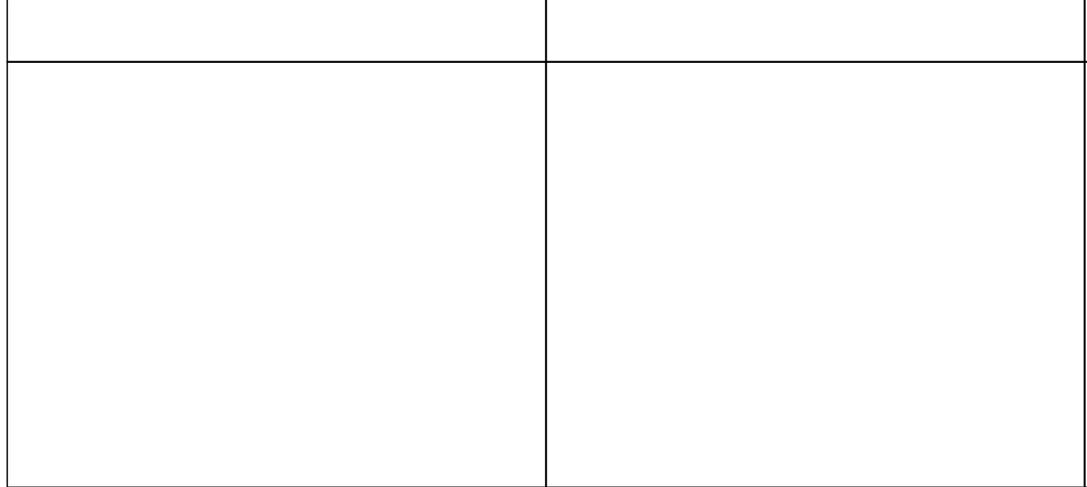


7 ROOF DETAIL

A6.2 1" = 1'-0"

3 ROOF DETAIL

A6.2 1" = 1'-0"

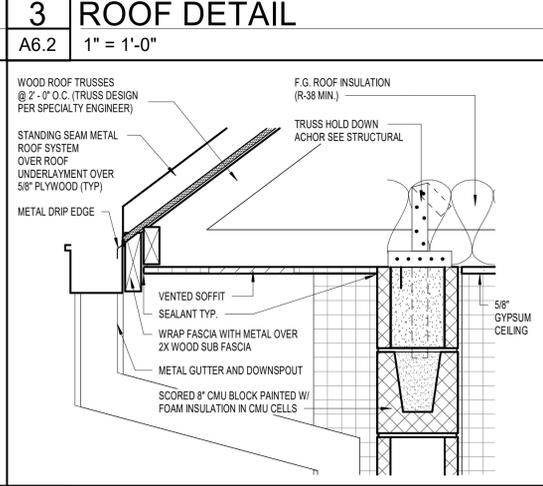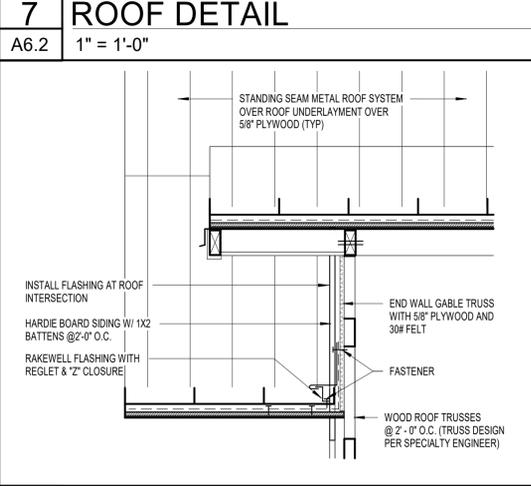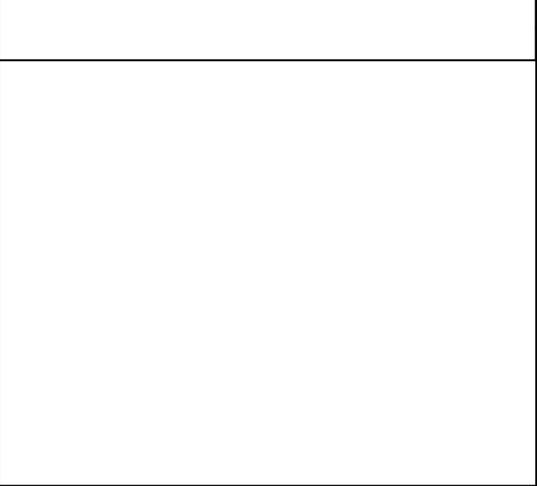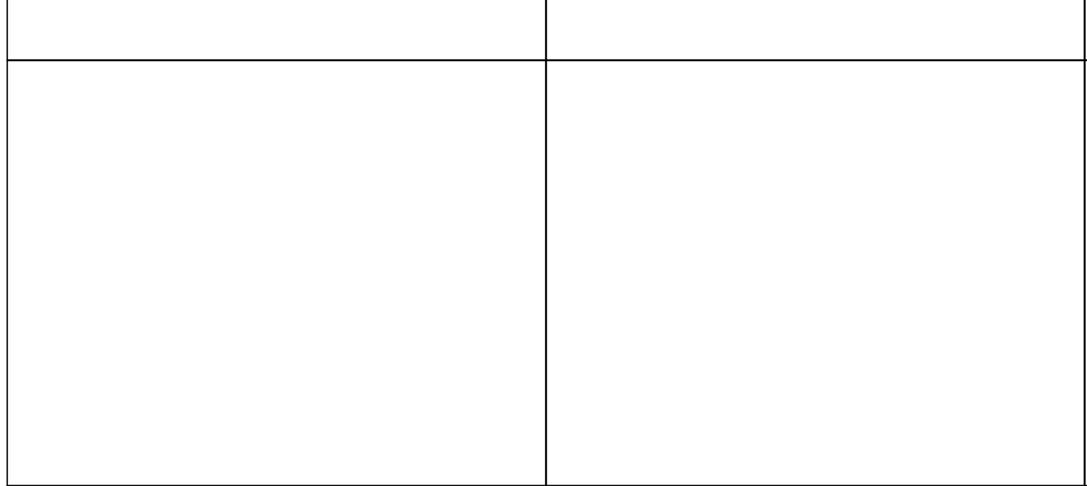

8 ROOF DETAIL

A6.2 1" = 1'-0"

4 ROOF DETAIL

A6.2 1 1/2" = 1'-0"



LEON CO. NE PARK

19580 Drawn By: KV
Project Code Checked By: DB

6 NOVEMBER 2024

Date
CONTRACT DOCUMENTS

- Revisions
- ▲
 - ▲
 - ▲
 - ▲
 - ▲
 - ▲
 - ▲
 - ▲

ROOF DETAILS

Tallahassee Florida

A6.2

2074 Centre Pointe Blvd, Suite #200, Tallahassee, FL 32308
Phone 850 224-6301 Fax 850 561-6978

WALL PARTITION SCHEDULE					
MARK	RATING	SYMBOL	PLAN SECTION	ASSEMBLY	REMARKS
P-1				<ul style="list-style-type: none"> ① Brick with Brick Ties 16" Vertical and 2'-0" Horizontal ② 1" Air Space w/ 1" Rigid Insulation and bitumen damp proofing ③ 8" Concrete Masonry Unit ④ 3 5/8" Metal Studs @ 16" O.C. ⑤ F.G. Batt Insulation ⑥ 5/8" Gypsum Wall Board 	
P-2				<ul style="list-style-type: none"> ① 8" Concrete Masonry Unit ② 3 5/8" Metal Studs @ 16" O.C. ③ 5/8" Gypsum Wall Board 	
P-3				<ul style="list-style-type: none"> ① 8" Concrete Masonry Unit ② 3 5/8" Metal Studs @ 16" O.C. ③ 5/8" Gypsum Wall Board ④ 7/8" Metal Hat Channels 	
P-4				<ul style="list-style-type: none"> ① 3 5/8" Metal Studs @ 16" O.C. ② F.G. Batt Insulation ③ 5/8" Gypsum Wall Board 	
P-5				<ul style="list-style-type: none"> ① 8" Concrete Masonry Unit ② Foam Insulation in CMU Cells @ Exterior Walls 	8" Scored CMU @ Exterior Walls



LEON CO. NE PARK

19580 Drawn By: KV
 Project Code Checked By: DB

Date
 6 NOVEMBER 2024


CONTRACT DOCUMENTS

- Revisions
- △
 - △
 - △
 - △
 - △
 - △
 - △

SCHEDULES


Tallahassee Florida

A7.1

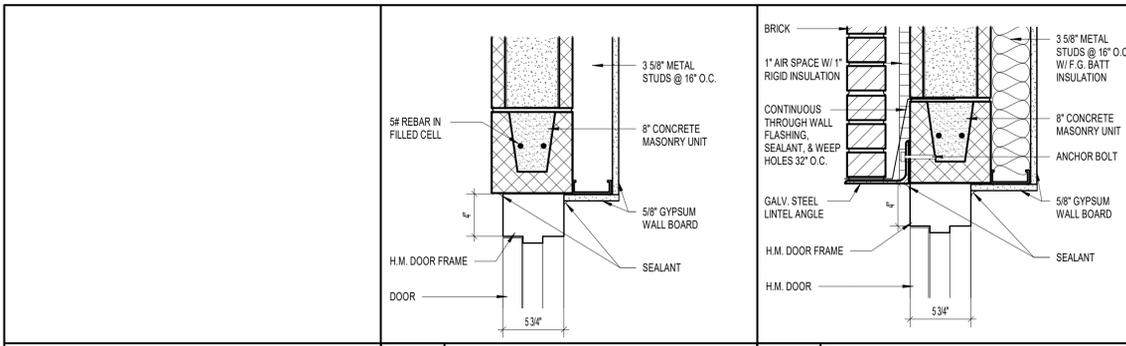


6 DOOR HEAD
A7.2 1 1/2" = 1'-0"

1 DOOR HEAD
A7.2 1 1/2" = 1'-0"

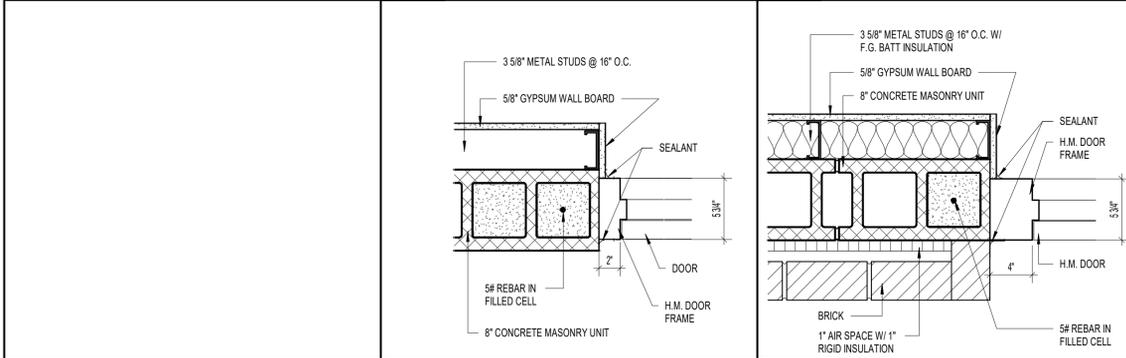


7 DOOR JAMB
A7.2 1 1/2" = 1'-0"

2 DOOR JAMB
A7.2 1 1/2" = 1'-0"

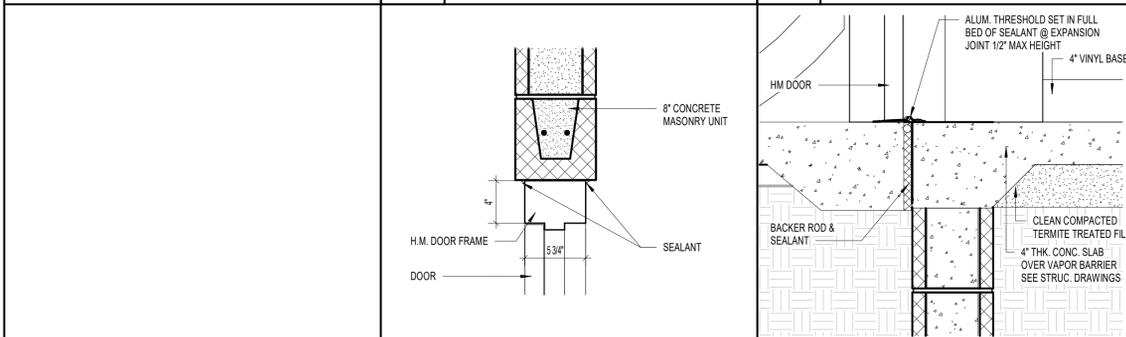


8 DOOR HEAD
A7.2 1 1/2" = 1'-0"

3 DOOR SILL
A7.2 1 1/2" = 1'-0"

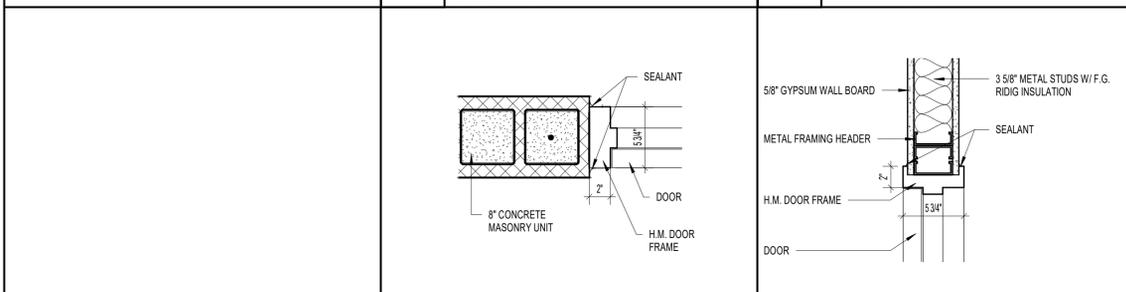

9 DOOR JAMB
A7.2 1 1/2" = 1'-0"

4 DOOR HEAD
A7.2 1 1/2" = 1'-0"

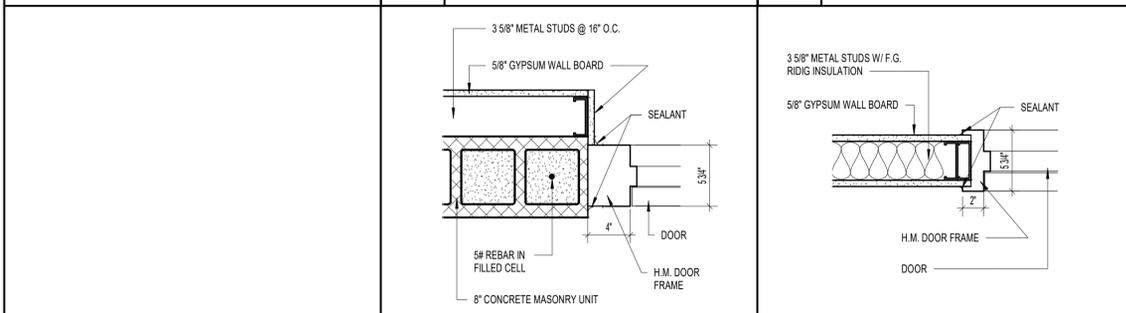


10 DOOR JAMB
A7.2 1 1/2" = 1'-0"


5 DOOR JAMB
A7.2 1 1/2" = 1'-0"

ROOM NO.	ROOM NAME	FLOOR	BASE	ROOM FINISH SCHEDULE				CEILING		COMMENTS
				NORTH	SOUTH	EAST	WEST	MATERIAL	HEIGHT	
101	COMMUNITY ROOM	LVT	VINYL	PT-2	PT-2	PT-2	PT-2	PAINTED G.B.	10'-0" - 13'-0"	
102	KITCHEN	LVT	VINYL	PT-1	PT-1	PT-1	PT-1	PAINTED G.B.	10'-0"	
103	JANITOR	CONCRETE W/ EPOXY	EPOXY	FRP	PT-1	PT-1	FRP	PAINTED G.B.	10'-0"	FRP TO 10'-0" HIGH
104	TELCO.	LVT	VINYL	PT-1	PT-1	PT-1	PT-1	PAINTED G.B.	10'-0"	
105	MECH / ELEC	CONCRETE SEALED	VINYL	PT-1	PT-1	PT-1	PT-1	PAINTED G.B.	10'-0"	
106	STORAGE	LVT	VINYL	PT-1	PT-1	PT-1	PT-1	PAINTED G.B.	10'-0"	
107	CONCESSION	CONCRETE W/ EPOXY	EPOXY	PT-1	PT-1	PT-1	PT-1	PAINTED MOISTURE RESISTANT G.B.	10'-0"	
108	VESTIBULE	CONCRETE W/ EPOXY	EPOXY	PT-1	PT-1	PT-1	PT-1	PAINTED MOISTURE RESISTANT G.B.	10'-0"	
109	WOMEN'S	CONCRETE W/ EPOXY	EPOXY	PT-1	PT-1	PT-1	PT-1	PAINTED MOISTURE RESISTANT G.B.	10'-0"	
110	FAMILY TOILET	CONCRETE W/ EPOXY	EPOXY	PT-1	PT-1	PT-1	PT-1	PAINTED MOISTURE RESISTANT G.B.	10'-0"	
111	VESTIBULE	CONCRETE W/ EPOXY	EPOXY	PT-1	PT-1	PT-1	PT-1	PAINTED MOISTURE RESISTANT G.B.	10'-0"	
112	MEN'S	CONCRETE W/ EPOXY	EPOXY	PT-1	PT-1	PT-1	PT-1	PAINTED MOISTURE RESISTANT G.B.	10'-0"	
113	COVERED WALKWAY	CONCRETE W/ LIGHT BROOM FINISH	1 X 4 FIBER CEMENT TRIM PAINTED	PT-6	PT-6	PT-6	PT-6	PAINT FIBER CEMENT PANEL	10'-0"	
114	PORCH	CONCRETE W/ LIGHT BROOM FINISH	1 X 4 FIBER CEMENT TRIM PAINTED	PT-6	PT-6	PT-6	PT-6	PAINT FIBER CEMENT PANEL	10'-0"	

DOOR NO.	FIRE RATING	WIDTH	HEIGHT	THICKNESS	DOOR TYPE	DOOR FINISH	FRAME TYPE	FRAME FINISH	HARDWARE SET	HEAD DETAIL	JAMB DETAIL	SILL DETAIL	REMARKS
101		3'-0" (2)	7'-0"	0'-1 3/4"	D	PAINT	HM3	PAINT	9	1/A7.2	2/A7.2	3/A7.2	
102		3'-0"	7'-0"	0'-1 3/4"	B	PAINT	HM2	PAINT	4	4/A7.2	5/A7.2	-	
103		3'-0"	7'-0"	0'-1 3/4"	B	PAINT	HM1	PAINT	4	8/A7.2	9/A7.2	-	
104		3'-0"	7'-0"	0'-1 3/4"	B	PAINT	HM2	PAINT	5	4/A7.2	5/A7.2	-	
105		3'-0"	7'-0"	0'-1 3/4"	B	PAINT	HM2	PAINT	6	4/A7.2	5/A7.2	-	
106		3'-0" (2)	7'-0"	0'-1 3/4"	C	PAINT	HM3	PAINT	7	6/A7.2	10/A7.2	-	
107		3'-0"	7'-0"	0'-1 3/4"	B	PAINT	HM1	PAINT	1	8/A7.2	9/A7.2	3/A7.2	LOUVER
108		3'-0"	7'-0"	0'-1 3/4"	B	PAINT	HM1	PAINT	1	8/A7.2	9/A7.2	3/A7.2	LOUVER
109		3'-0"	7'-0"	0'-1 3/4"	B	PAINT	HM1	PAINT	3	8/A7.2	9/A7.2	-	LOUVER
110		3'-0"	7'-0"	0'-1 3/4"	B	PAINT	HM1	PAINT	2	8/A7.2	9/A7.2	3/A7.2	LOUVER
111		3'-0"	7'-0"	0'-1 3/4"	B	PAINT	HM1	PAINT	1	8/A7.2	9/A7.2	3/A7.2	LOUVER
112		3'-0"	7'-0"	0'-1 3/4"	B	PAINT	HM1	PAINT	3	8/A7.2	9/A7.2	-	LOUVER
113		3'-0"	7'-0"	0'-1 3/4"	A	PAINT	HM1	PAINT	8	1/A7.2	2/A7.2	3/A7.2	

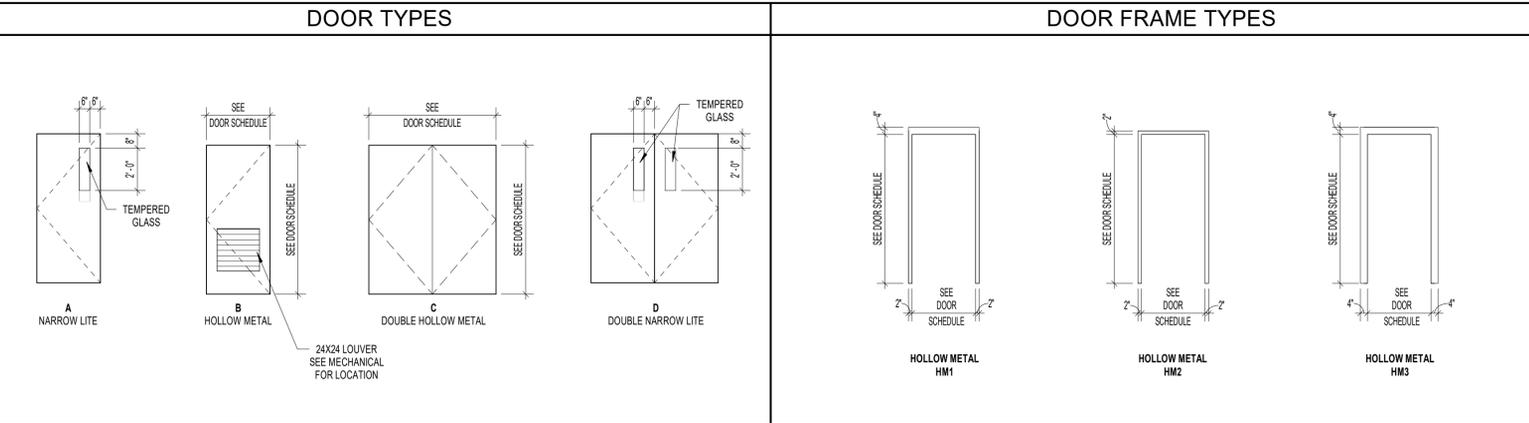

WINDOW TYPES

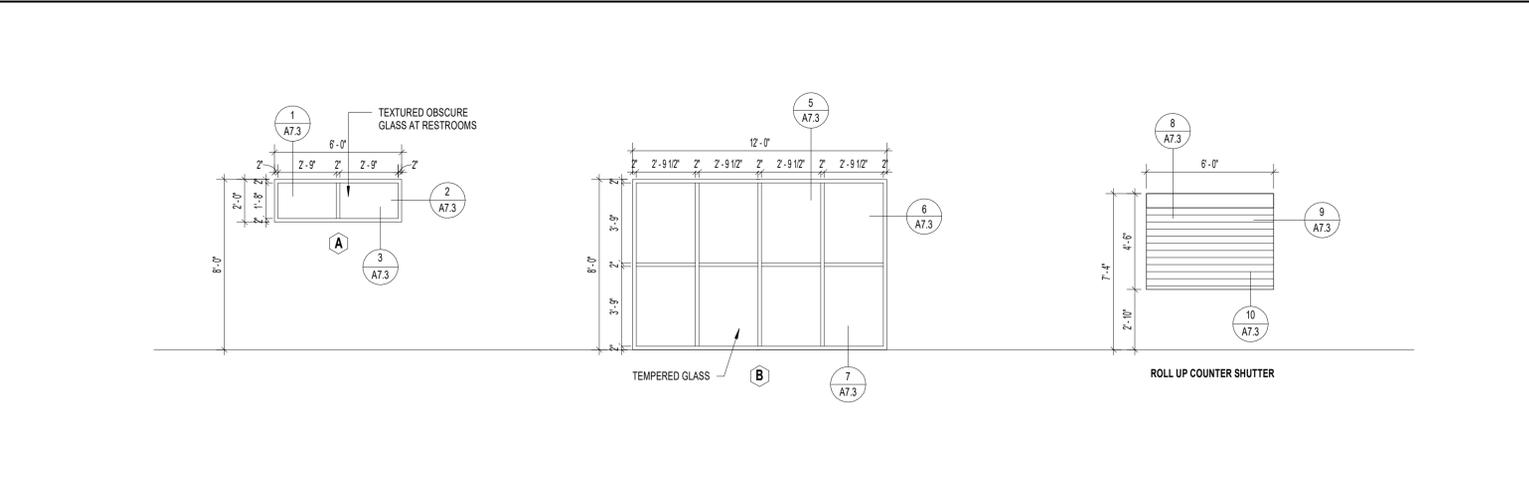

LEON CO. NE PARK

19580 Drawn By: KV
Project Code Checked By: DB

6 NOVEMBER 2024
Date

CONTRACT DOCUMENTS

- Revisions
- ▲
 - ▲
 - ▲
 - ▲
 - ▲
 - ▲
 - ▲
 - ▲
 - ▲
 - ▲

SCHEDULES & DOOR DETAILS

Tallahassee Florida

A7.2

				<p>8 SHUTTER HEAD A7.3 1 1/2" = 1'-0"</p>	<p>5 WINDOW HEAD A7.3 1 1/2" = 1'-0"</p>	<p>1 WINDOW HEAD A7.3 1 1/2" = 1'-0"</p>
				<p>9 SHUTTER JAMB A7.3 1 1/2" = 1'-0"</p>	<p>6 WINDOW JAMB A7.3 1 1/2" = 1'-0"</p>	<p>2 WINDOW JAMB A7.3 1 1/2" = 1'-0"</p>
				<p>10 SHUTTER SILL A7.3 1 1/2" = 1'-0"</p>	<p>7 WINDOW SILL A7.3 1 1/2" = 1'-0"</p>	<p>3 WINDOW SILL A7.3 1 1/2" = 1'-0"</p>
					<p>4 WINDOW MULLION A7.3 1 1/2" = 1'-0"</p>	



LEON CO. NE PARK

19580 Drawn By: KV
Project Code Checked By: DB

Date
6 NOVEMBER 2024

CONTRACT DOCUMENTS

- Revisions
- △
 - △
 - △
 - △
 - △
 - △
 - △

WINDOW DETAILS




Tallahassee Florida

A7.3

RESTROOM ACCESSORIES LEGEND

- 1 SANITARY NAPKIN DISPOSAL
- 2 HAND DRYERS
- 3 SOAP DISPENSER
- 4 MIRROR
- 5A ADA GRAB BAR 36"
- 5B ADA GRAB BAR 42"
- 6 COAT HOOK
- 7 ADULT CHANGING STATION
- 8 UNDER SINK PLUMBING PROTECTION
- 9 BABY CHANGING STATION
- 10 TOILET PAPER DISPENSER




NOTE:
1. SLOPE THE FLOORS TO DRAINS TO PROVIDE POSITIVE DRAINAGE.

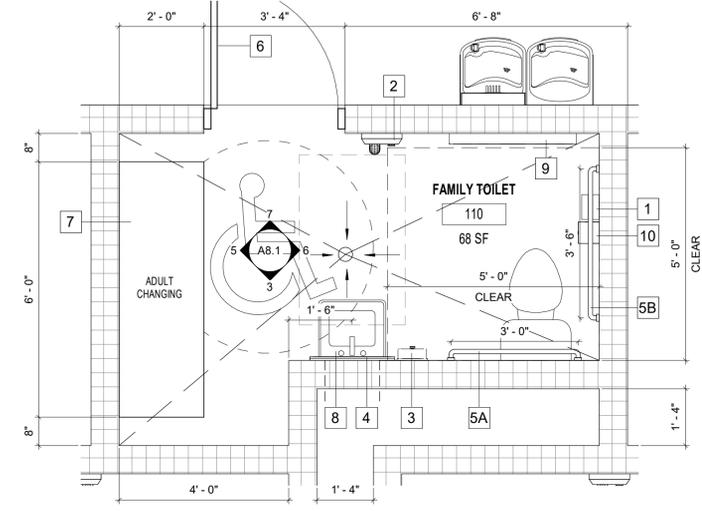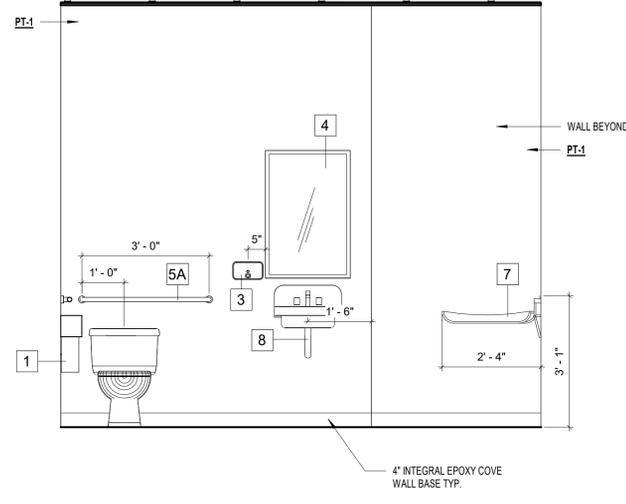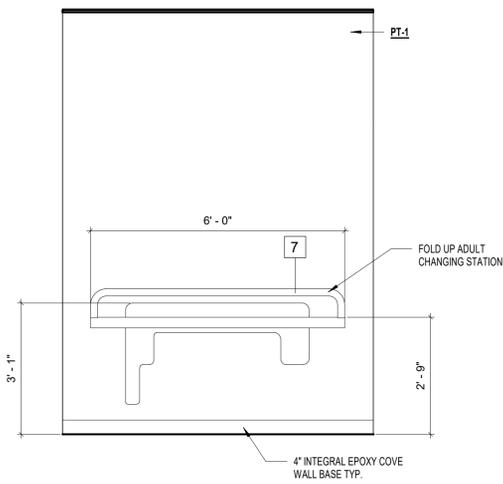


5 FAMILY TOILET ELEVATION
A8.1 1/2" = 1'-0"

3 FAMILY TOILET ELEVATION
A8.1 1/2" = 1'-0"

1 FAMILY TOILET ENLARGED PLAN
A8.1 1/2" = 1'-0"

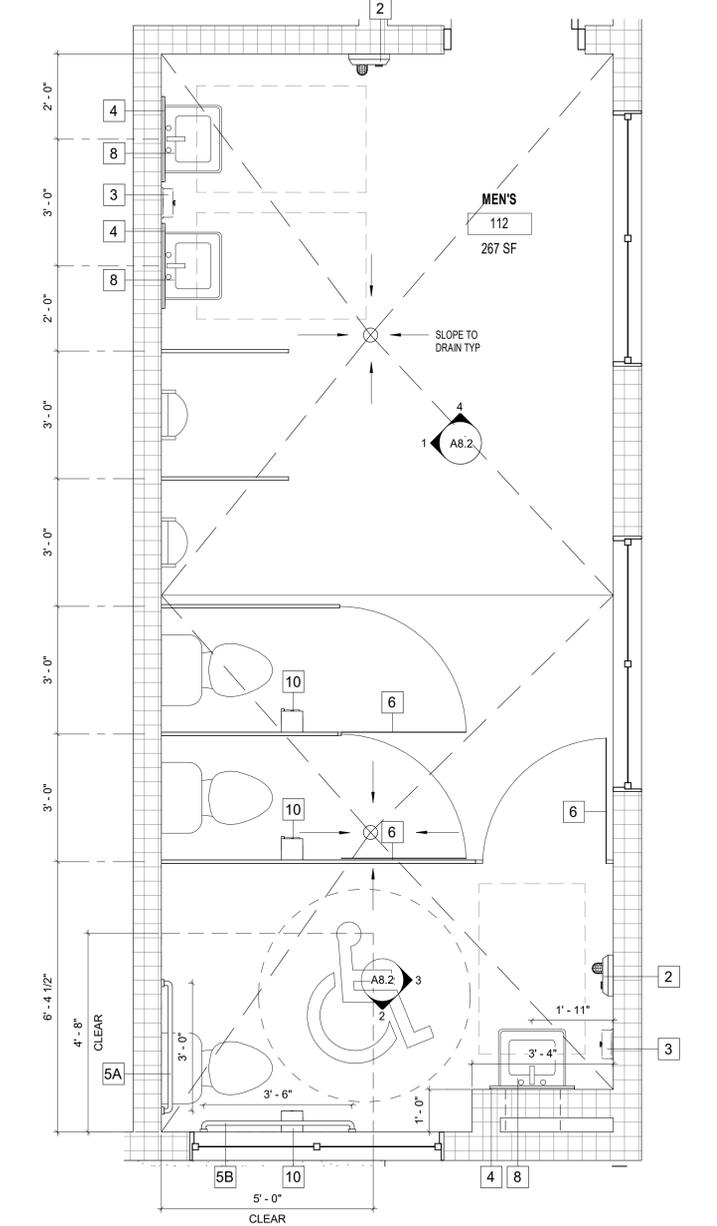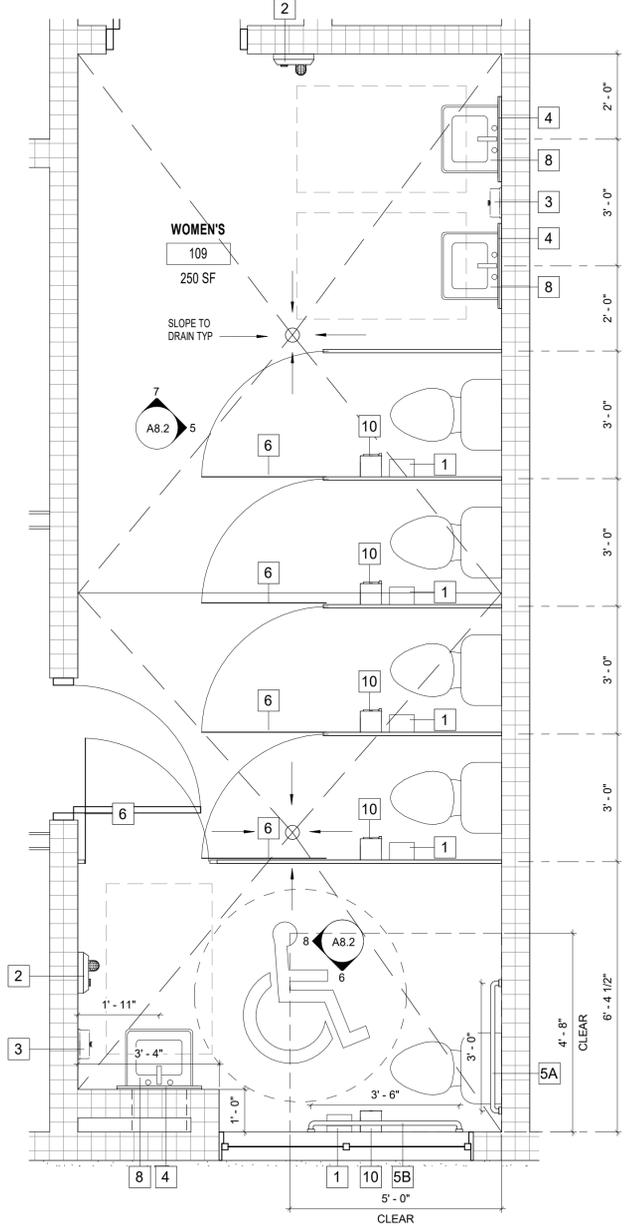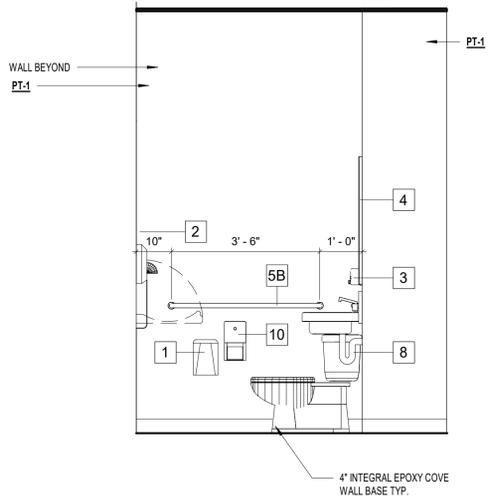

6 FAMILY TOILET ELEVATION
A8.1 1/2" = 1'-0"

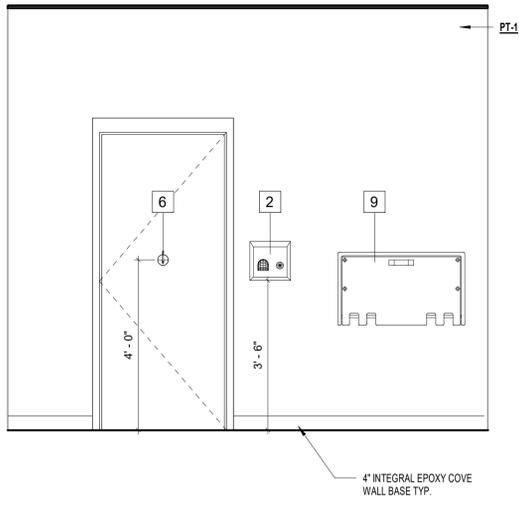

4 WOMEN'S RESTROOM ENLARGED PLAN
A8.1 1/2" = 1'-0"

2 MEN'S RESTROOM ENLARGED PLAN
A8.1 1/2" = 1'-0"

7 FAMILY TOILET ELEVATION
A8.1 1/2" = 1'-0"



LEON CO. NE PARK

19580 Drawn By: KV
Project Code Checked By: DB

6 NOVEMBER 2024

CONTRACT DOCUMENTS

Revisions

INTERIOR ELEVATIONS



Tallahassee Florida

A8.1

RESTROOM ACCESSORIES LEGEND




- 1 SANITARY NAPKIN DISPOSAL
- 2 HAND DRYERS
- 3 SOAP DISPENSER
- 4 MIRROR
- 5A ADA GRAB BAR 36"
- 5B ADA GRAB BAR 42"
- 6 COAT HOOK
- 7 ADULT CHANGING STATION
- 8 UNDER SINK PLUMBING PROTECTION
- 9 BABY CHANGING STATION
- 10 TOILET PAPER DISPENSER

NOTE:
1. SLOPE THE FLOORS TO DRAINS TO PROVIDE POSITIVE DRAINAGE.

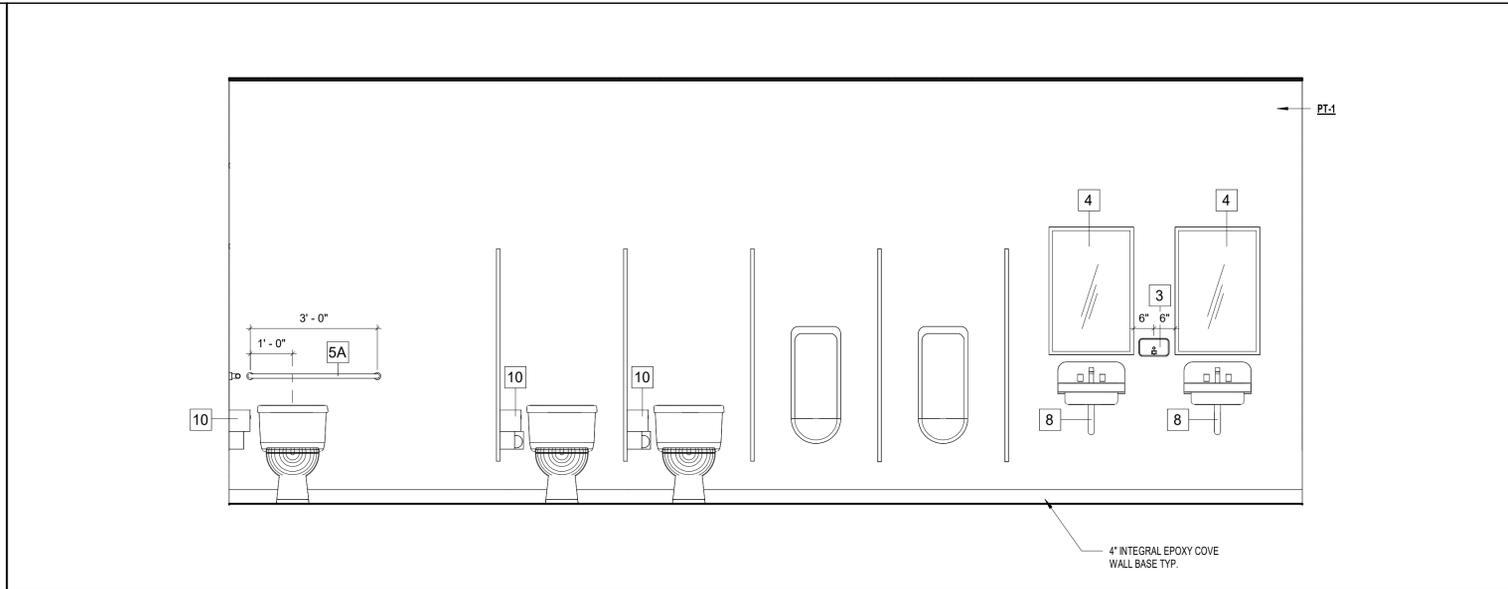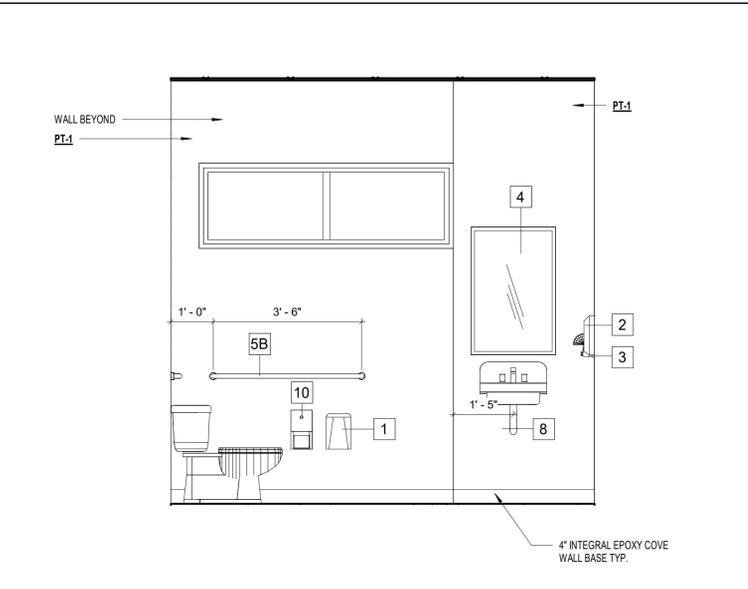

6 WOMEN'S TOILET ELEVATION
A8.2 1/2" = 1'-0"




1 MEN'S RESTROOM ELEVATION
A8.2 1/2" = 1'-0"

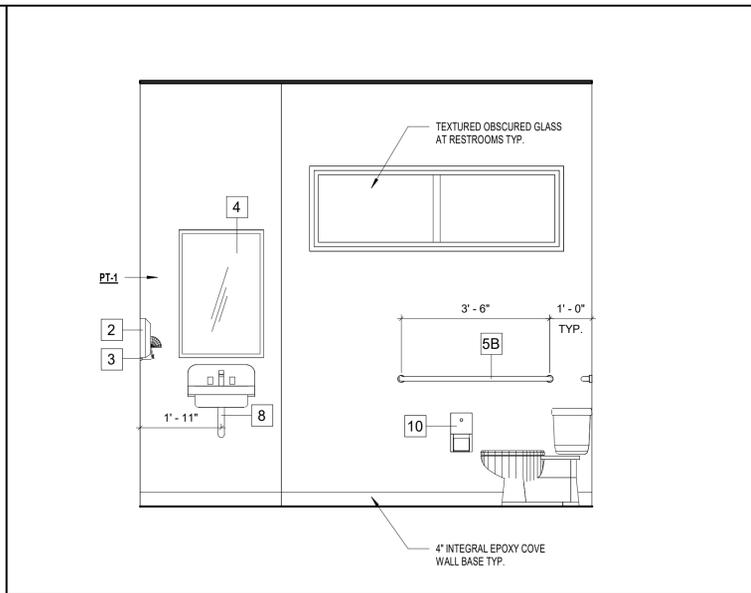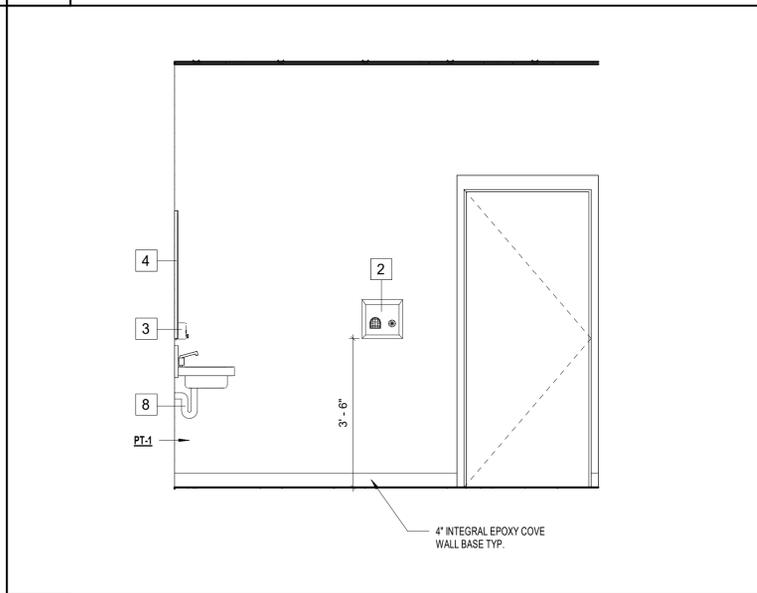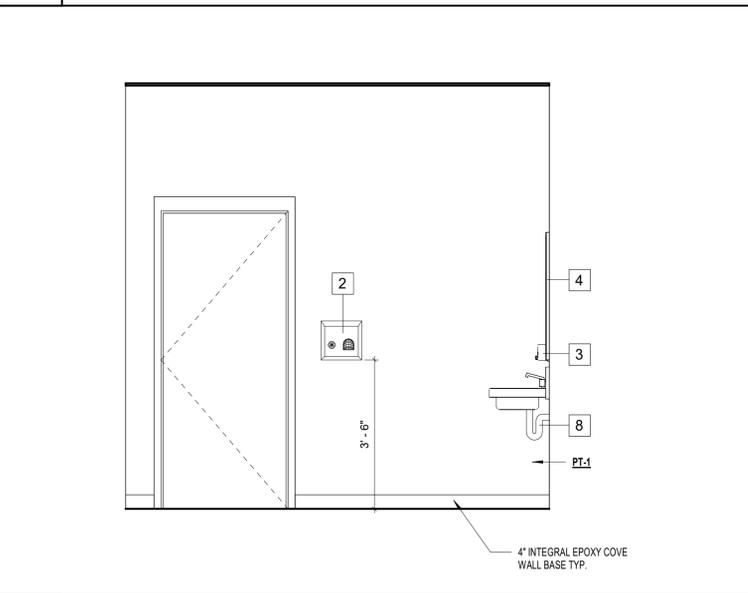

7 WOMEN'S RESTROOM ELEVATION
A8.2 1/2" = 1'-0"

4 MEN'S RESTROOM ELEVATION
A8.2 1/2" = 1'-0"

2 MEN'S TOILET ELEVATION
A8.2 1/2" = 1'-0"

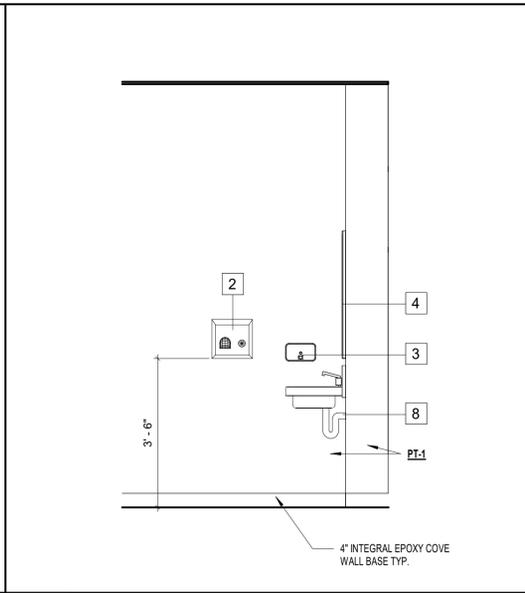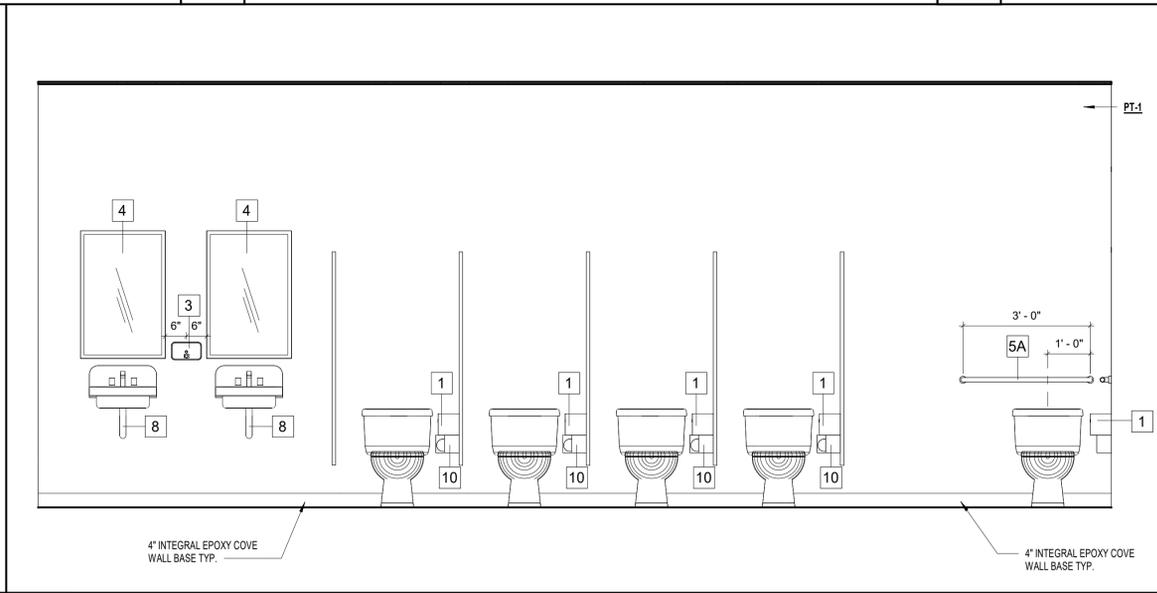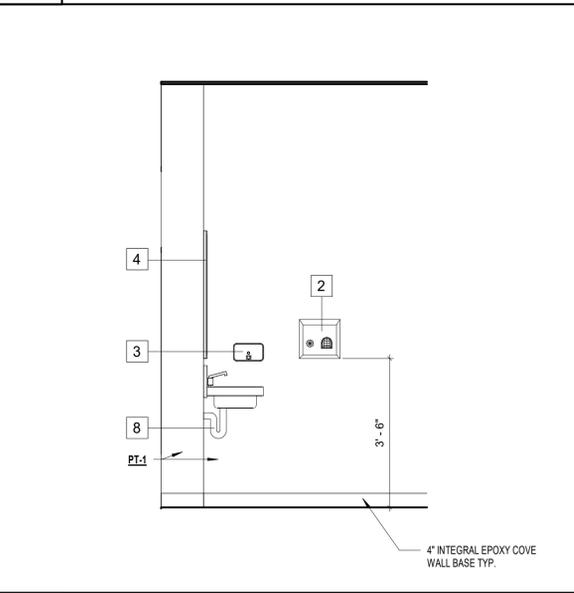

8 WOMEN'S TOILET ELEVATION
A8.2 1/2" = 1'-0"

5 WOMEN'S RESTROOM ELEVATION
A8.2 1/2" = 1'-0"

3 MEN'S TOILET ELEVATION
A8.2 1/2" = 1'-0"



LEON CO. NE PARK

19580 Drawn By: KV
Project Code Checked By: DB

6 NOVEMBER 2024
Date


CONTRACT DOCUMENTS

Revisions
▲
▲
▲
▲
▲
▲
▲
▲


INTERIOR ELEVATIONS

Tallahassee Florida


A8.2

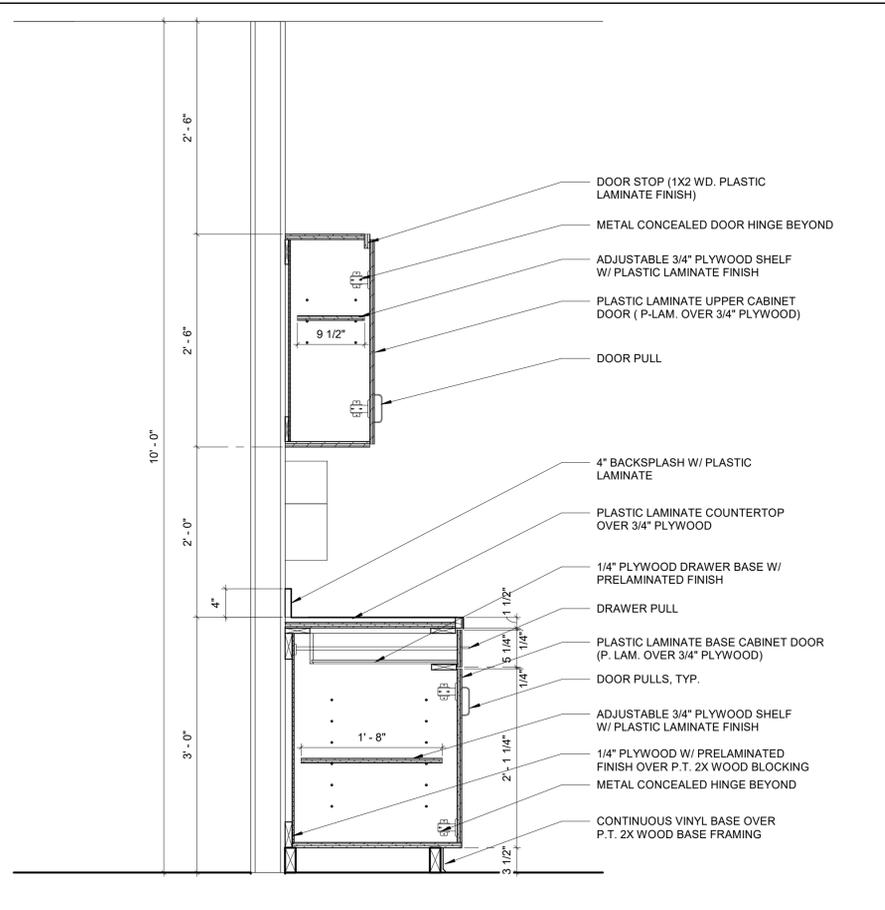


6 CASEWORK SECTION 1
A8.3 1" = 1'-0"

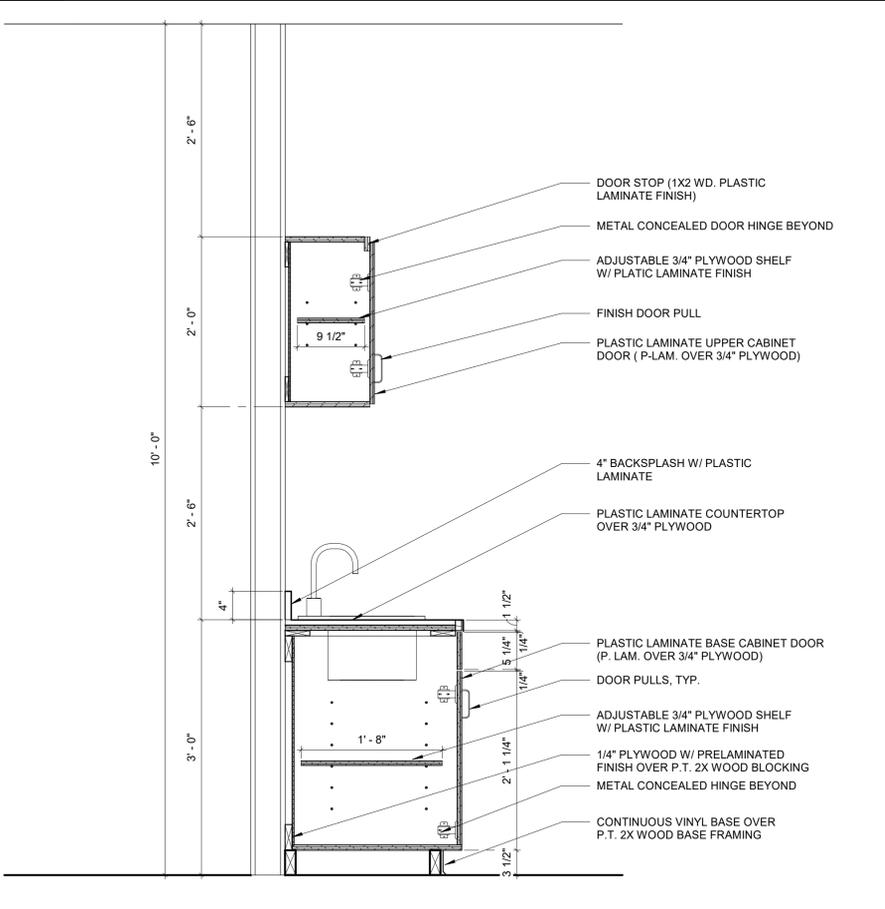


7 CASEWORK SECTION 2
A8.3 1" = 1'-0"

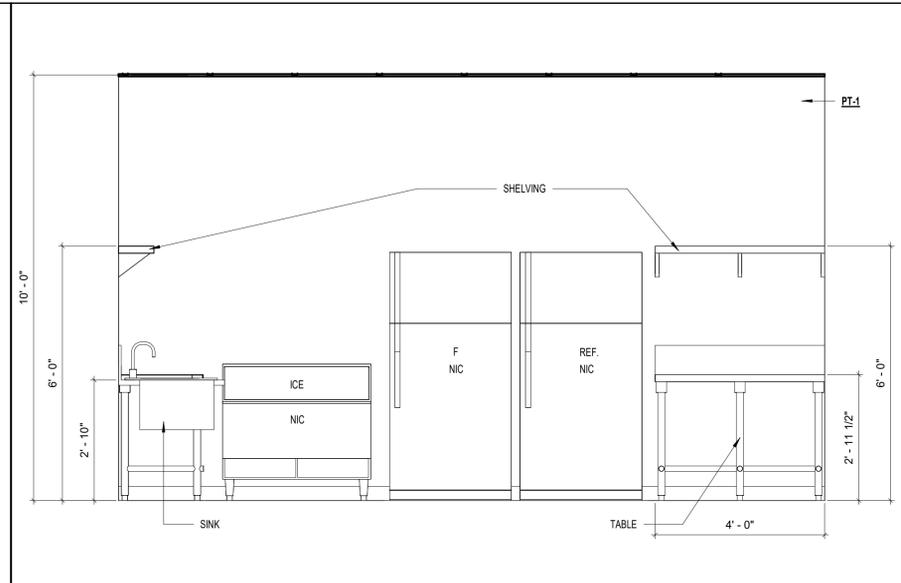


3 CONCESSION ELEVATION 2
A8.3 1/2" = 1'-0"

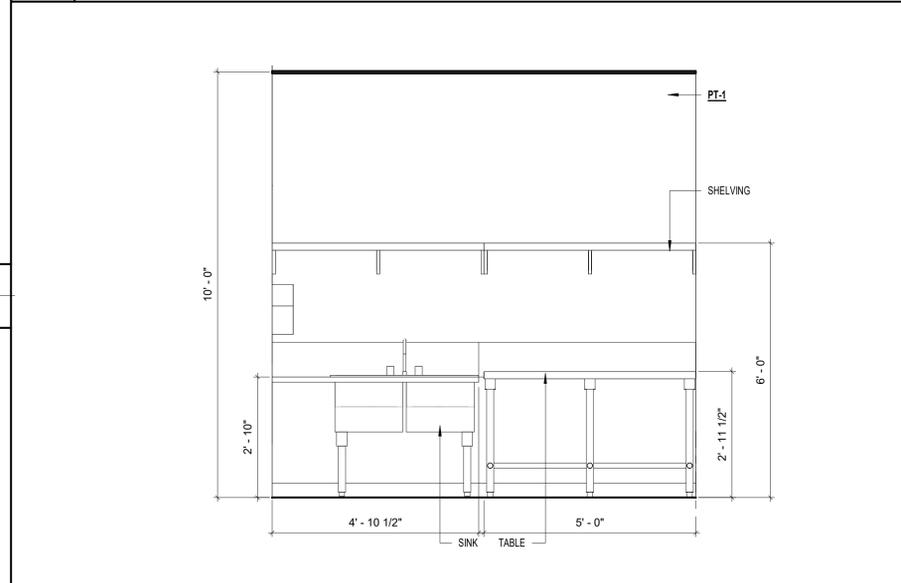

4 CONCESSION ELEVATION 3
A8.3 1/2" = 1'-0"

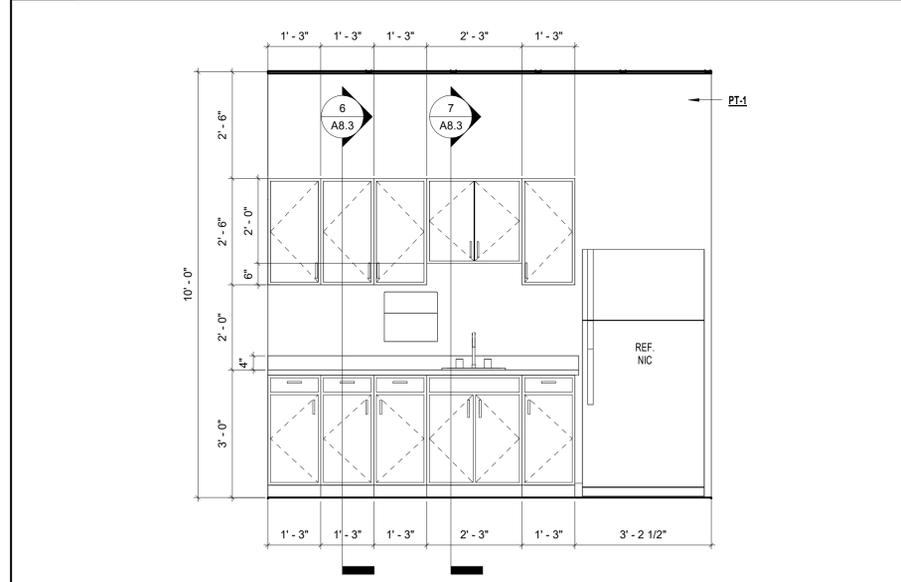


5 KITCHEN ELEVATION 1
A8.3 1/2" = 1'-0"

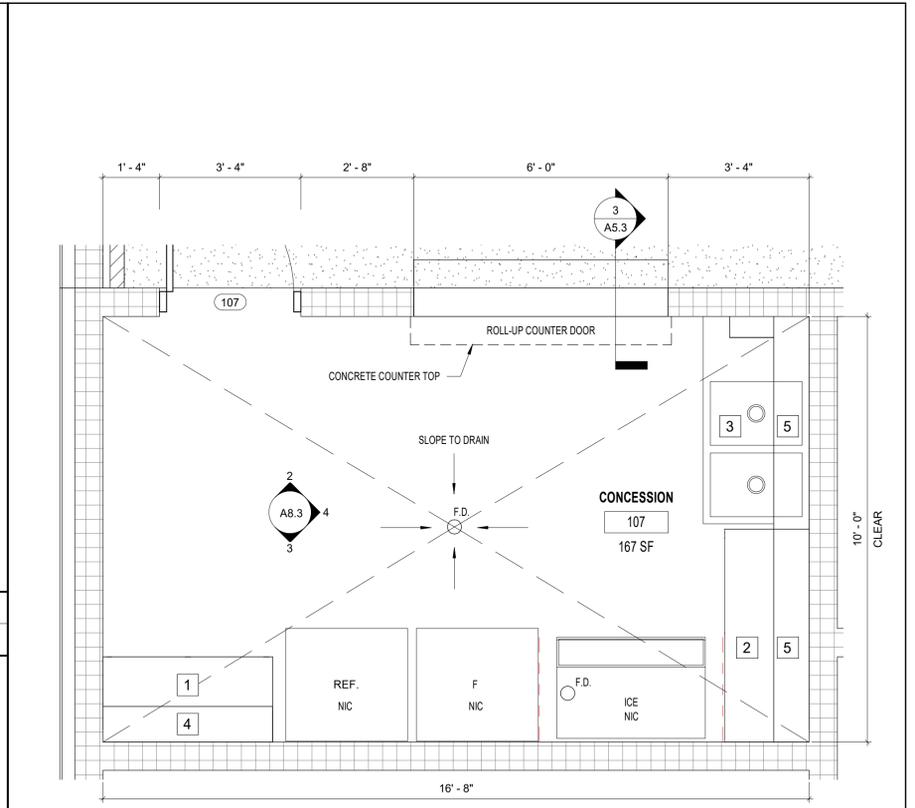

- MANUFACTURERS (STAINLESS STEEL WORK TABLES & SHELVES AND SINK) :**
- ADVANCE TABCO -
SS-SERIES: 14 GAUGE STAINLESS STEEL TOP W/ STAINLESS STEEL LEGS AND 18 GAUGE STAINLESS STEEL UNDERSHELF OR APPROVED EQUAL
- 1 SS-244 (2'-0" x 4'-0")
 - 2 SS-245 (2'-0" x 5'-0")
- ELKAY -
16 GAUGE TWO COMPARTMENT SINK W/ 18" LEFT DRAINBOARD AND STAINLESS STEEL LEGS OR APPROVED EQUAL
- 3 14-2C18X24-L-18X (2'-6" x 4'-10 1/2")
- ADVANCE TABCO -
18 GAUGE SERIES: STAINLESS STEEL WALL SHELVES OR APPROVED EQUAL
- 4 WS-12-48 (1'-0" x 4'-0")
 - 5 WS-12-60 (1'-0" x 5'-0")

1 CONCESSION ENLARGED PLAN
A8.3 1/2" = 1'-0"

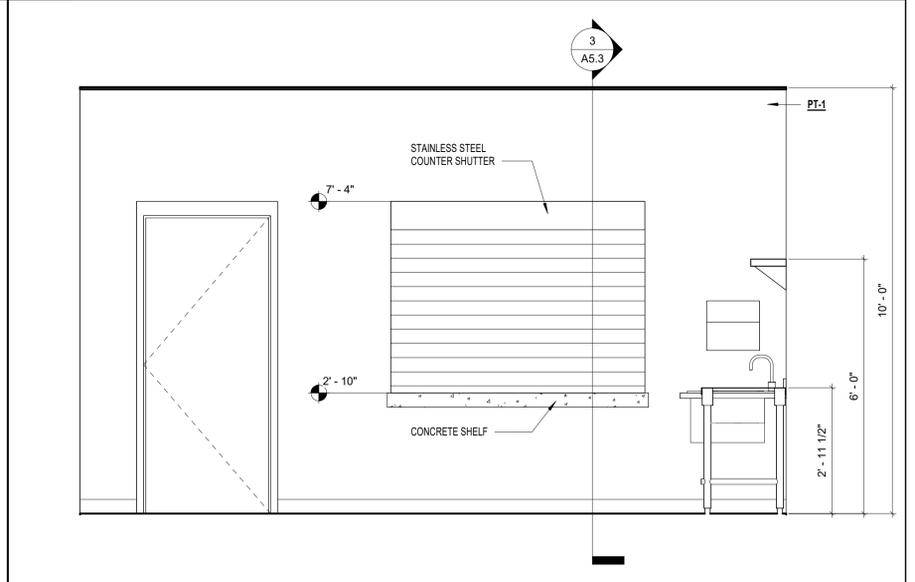

2 CONCESSION ELEVATION 1
A8.3 1/2" = 1'-0"



LEON CO. NE PARK

19580 Drawn By: Author
Project Code Checked By: Checker

6 NOVEMBER 2024
Date


CONTRACT DOCUMENTS

Revisions

INTERIOR ELEVATIONS

Tallahassee Florida

A8.3

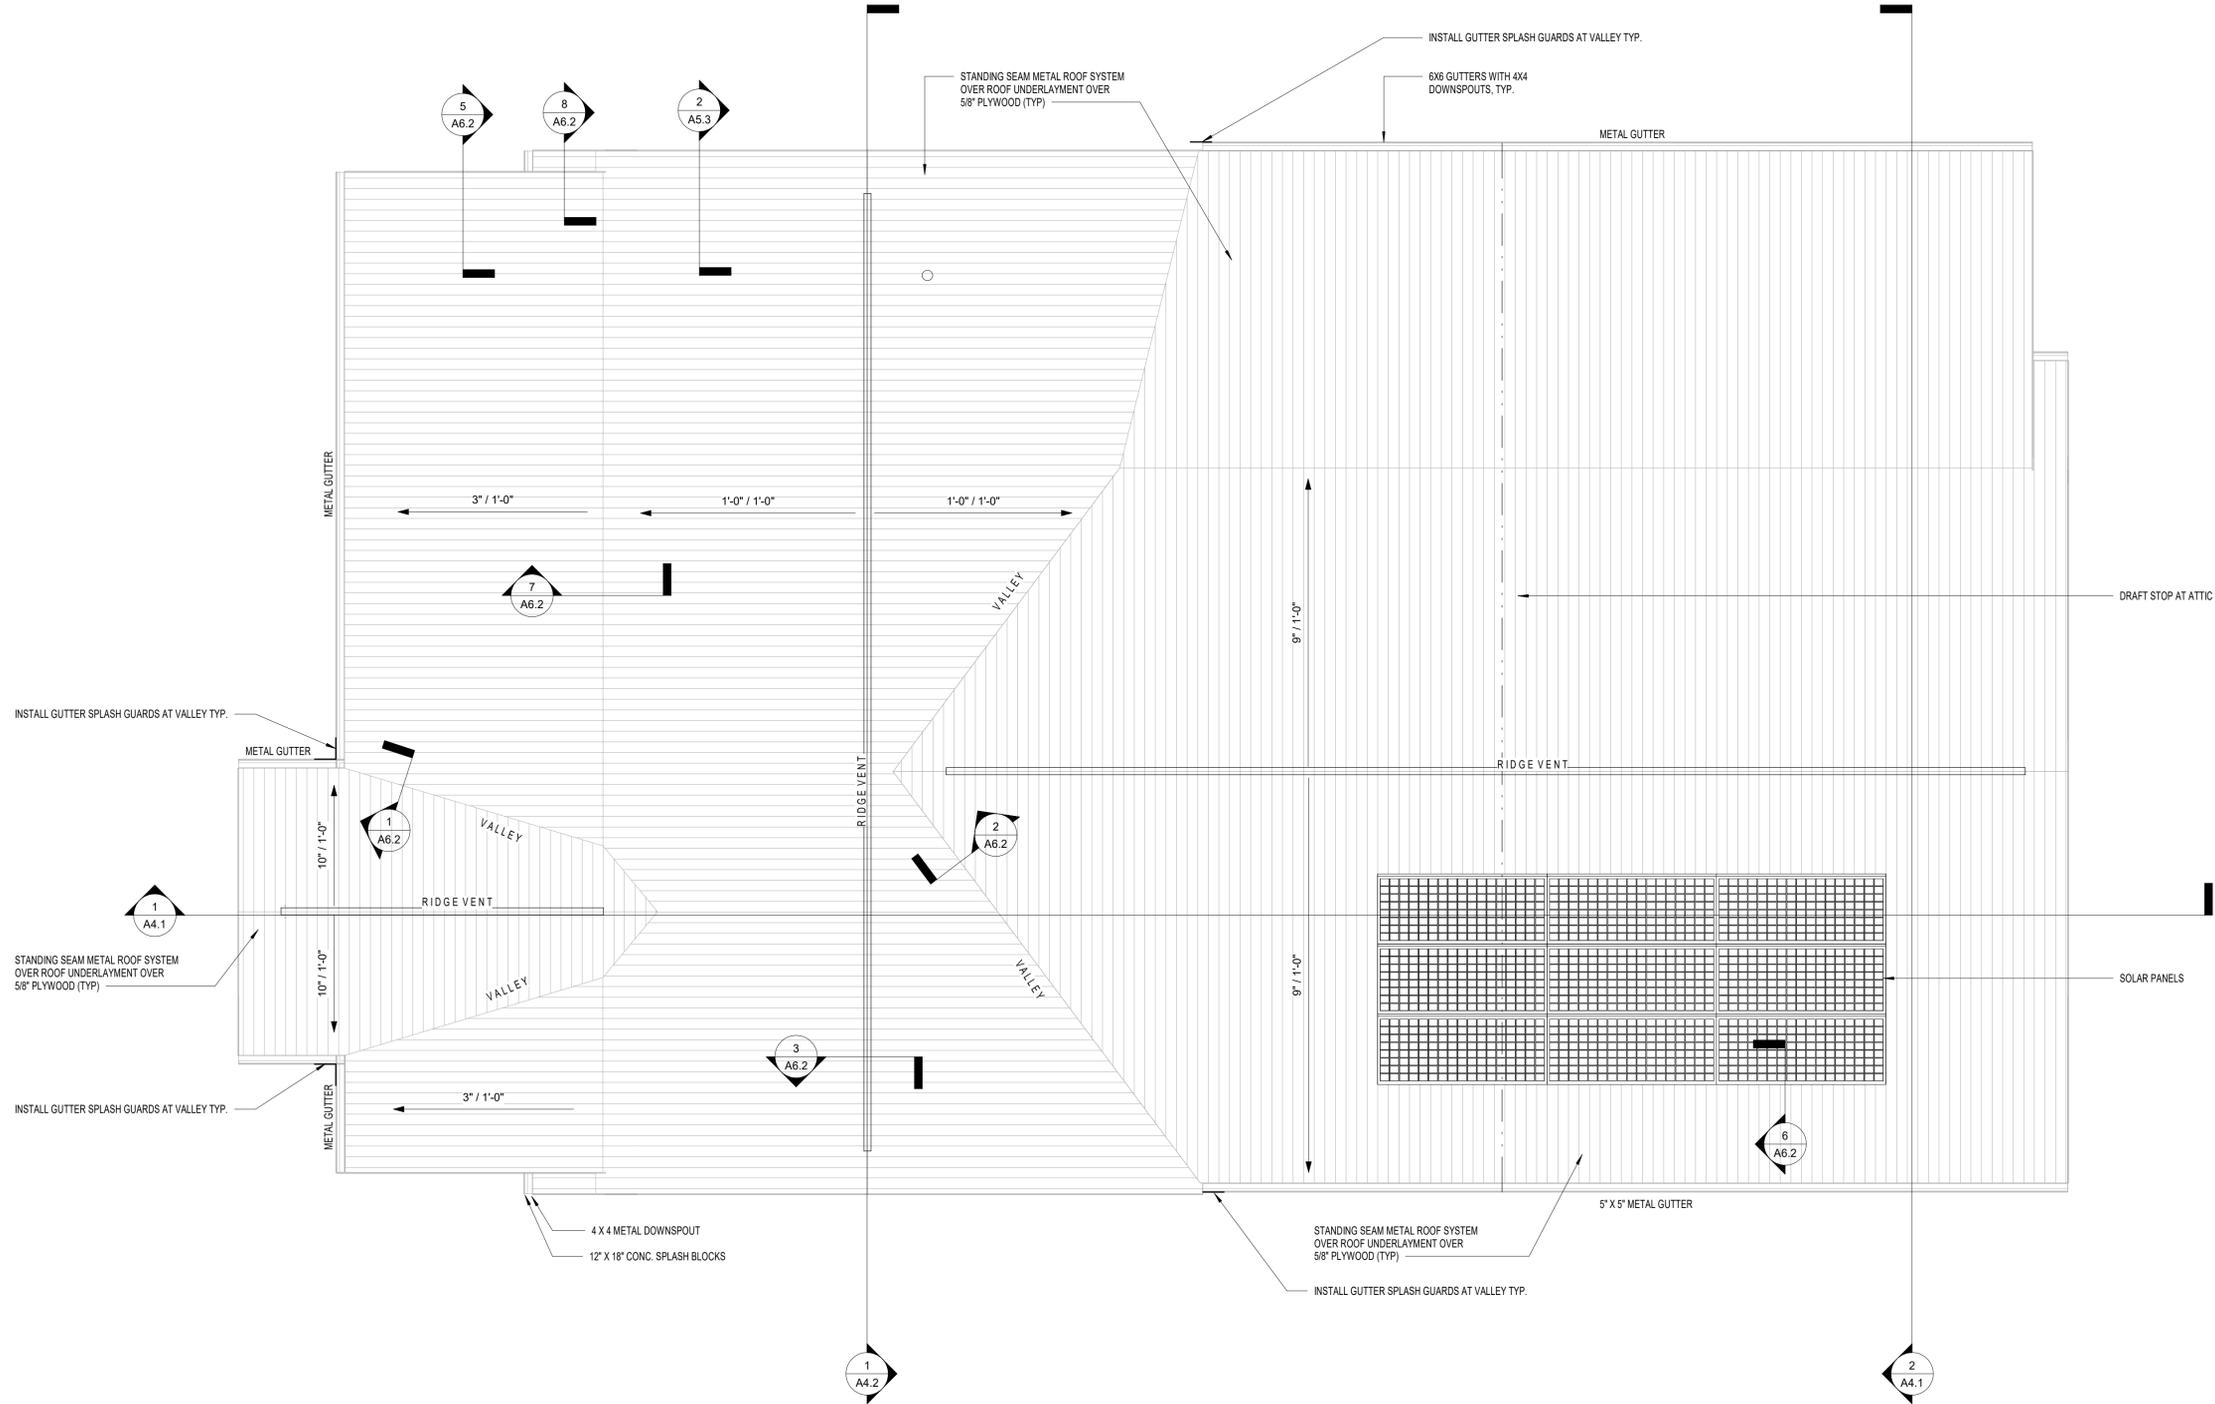

LEON CO. NE PARK

19580 Drawn By: JH / KV
 Project Code Checked By: DB

Date 6 NOVEMBER 2024

CONTRACT DOCUMENTS

Revisions

ROOF PLAN


Tallahassee Florida

A9.1
 2074 Centre Pointe Blvd, Suite #200, Tallahassee, FL 32308
 Phone 850 224-6301 Fax 850 561-6978



FINISH PLAN LEGEND

	P-1 PAINT COLOR
LVT	LUXURY VINYL TILE
EPOXY	EPOXY FLOOR SYSTEM WITH 4" HIGH INTERGRAL WALL BASE
CONC.	CONCRETE WITH LIGHT BROOM FINISH
SC	SEALED CONCRETE

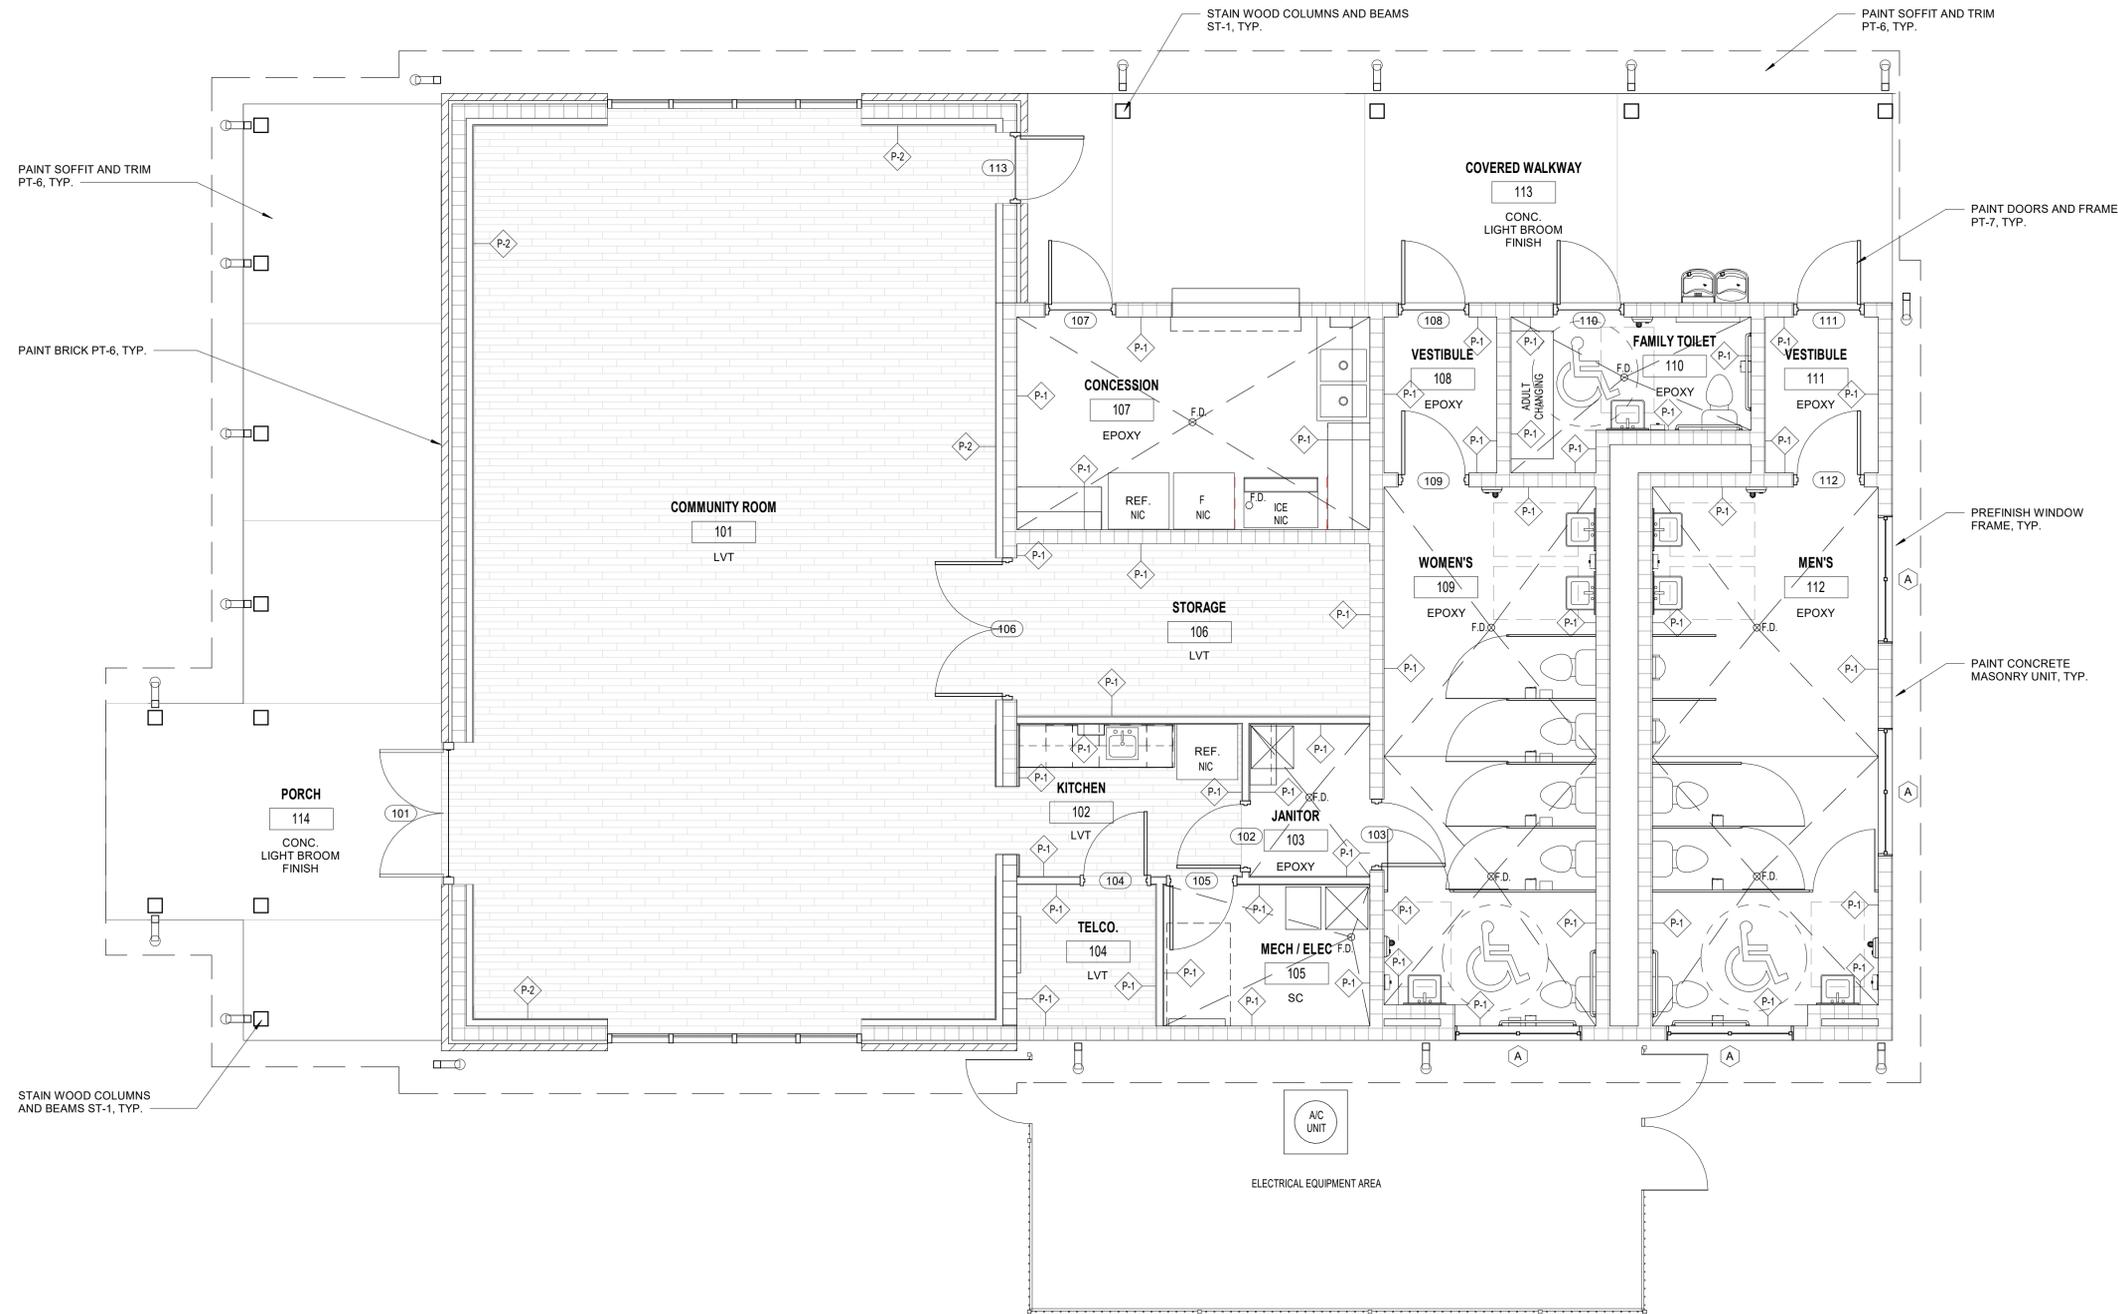

LEON CO. NE PARK

19580 Drawn By: SL/KV
 Project Code Checked By: DB

Date
 6 NOVEMBER 2024

CONTRACT DOCUMENTS

Revisions

- ▲
- ▲
- ▲
- ▲
- ▲
- ▲
- ▲

FINISH FLOOR PLAN

Tallahassee Florida

ID1.1

2074 Centre Pointe Blvd, Suite #200, Tallahassee, FL 32308
 Phone 850 224-6301 Fax 850 561-6978

1 FINISH FLOOR PLAN


ID1.1 1/4" = 1'-0"

Copyright Barnett Fronczak Barlowe & Shuler, Architects. All rights Reserved



FINISH MATERIAL LEGEND

CODE	MATERIAL NAME	MATERIAL DESCRIPTION	MANUFACTURER	PRODUCT #	COLOR/ FINISH	LOCATION	MATERIAL COMMENTS
PT	PAINT						
PT-1	PAINT	INTERIOR FIELD PAINT	SHERWIN WILLIAMS	SW 7036	ACCESSIBLE BEIGE / SEMIGLOSS / GLOSS	SEE ID1.1	GLOSS FINISH IN RR, CONCESSION & JANITOR. SEMI-GLOSS ALL OTHER ROOMS.
PT-2	PAINT	INTERIOR FIELD PAINT	SHERWIN WILLIAMS	SW 9166	DRIFT OF MIST / SATIN FINISH	COMMUNITY ROOM ONLY	
PT-3	PAINT	INTERIOR CEILING PAINT	SHERWIN WILLIAMS	SW 7757	H.R. WHITE / EGGSHELL & SEMIGLOSS	SEE ID1.1	GLOSS FINISH IN RR, CONCESSION & JANITOR. EGGSHELL ALL OTHER ROOMS.
PT-4	PAINT	INTERIOR TRIM PAINT	SHERWIN WILLIAMS	SW 9168	ELEPHANT EAR / SEMIGLOSS	SEE ID1.1	
PT-5	PAINT	INTERIOR DOOR & DOOR FRAME PAINT	SHERWIN WILLIAMS	SW 7505	MANOR HOUSE / SEMIGLOSS	SEE ID1.1	
PT-6	PAINT	EXTERIOR FIELD, TRIM, CEILING & SOFFIT PAINT	SHERWIN WILLIAMS	SW 7004	SNOWBOUND / SATIN	SEE ID1.1	
PT-7	PAINT	EXTERIOR DOOR PAINT AND FRAME	SHERWIN WILLIAMS	SW 6531	INDIGO / SEMIGLOSS	SEE ID1.1	
ST	STAIN						
ST-1	WOOD STAIN	EXTERIOR COLUMNS & BEAMS WOOD STAIN	SHERWIN WILLIAMS	SW 3542	CHARWOOD / SEMI-TRANSPARENT	SEE ID1.1	
WB	WALL BASE						
WB-1	WALL BASE	4" VINYL WALL BASE	FLEXCO	023	PEBBLE	SEE ID1.1	
LAM	LAMINATE						
LAM-1	COUNTERTOP LAMINATE	PATTERNED LAMINATE	WILSONART	4877	GREY MESH	SEE ID1.1	
LAM-2	CASEWORK LAMINATE	WOOD - LOOK LAMINATE	WILSONART	8231	VALLEY FORGE ELM	SEE ID1.1	
LVT	LUXURY VINYL TILE						
LVT-1	LUXURY VINYL TILE	WOOD - LOOK LVT	MANNINGTON	SS5W3035	SPACIA WOOD - CREDENZA OAK	SEE ID1.1	
FRP	FIBERGLASS REINFORCED PANEL						
FRP-1	FIBERGLASS REINFORCED PANEL	TEXTURED PANEL	CRANE COMPOSITES	1218	VARIETEX - SOUTH BEACH IVORY	SEE ID1.1	
CO	SEALED CONCRETE W/ EPOXY						
CO-1	SEALED CONCRETE W/ EPOXY	FLOORING	STONHARD	-	STONETEC ERF WHITE PLATINUM	SEE ID1.1	
MET	EXTERIOR METAL						
MET-1	EXTERIOR METAL	ALUMINUM STOREFRONT & LOUVER COLOR	RUSKIN	75	DARK BRONZE	SEE ID1.1	
MET-2	METAL ROOF	METAL ROOF	PAC- CLAD	-	SLATE GRAY	SEE ID1.1	

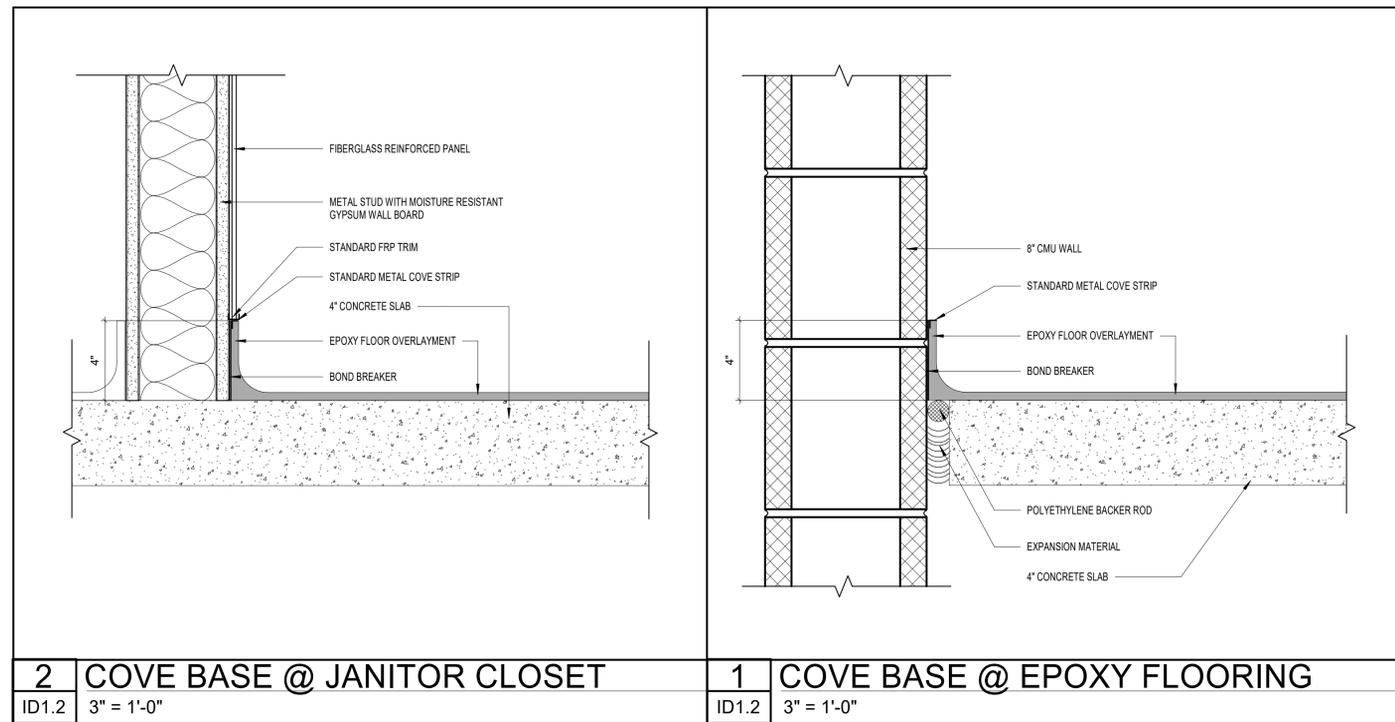

2 COVE BASE @ JANITOR CLOSET
ID1.2 3" = 1'-0"

1 COVE BASE @ EPOXY FLOORING
ID1.2 3" = 1'-0"



LEON CO. NE PARK

19580 Drawn By: SL
Project Code Checked By: DB

6 NOVEMBER 2024

Date

CONTRACT DOCUMENTS

- Revisions
- ▲
 - ▲
 - ▲
 - ▲
 - ▲
 - ▲
 - ▲
 - ▲

FINISH MATERIAL LEGEND

Tallahassee Florida

ID1.2



**BARNETT
FRONCZAK
BARLOWE
& SHULER
ARCHITECTS**

LEON CO. NE PARK

19580 Drawn By: KV
Project Code Checked By: DB

6 NOVEMBER 2024

Date

**CONTRACT
DOCUMENTS**

Revisions

- △
- △
- △
- △
- △
- △
- △

**3D
REPRESENTATION**

Tallahassee Florida

A10.1

2074 Centre Pointe Blvd, Suite #200, Tallahassee, FL 32308
Phone 850 224-6301 Fax 850 561-6978



LEON CO. NE PARK

19580 Drawn By: KV
 Project Code Checked By: DB

6 NOVEMBER 2024

Date

CONTRACT DOCUMENTS

- Revisions
- △
 - △
 - △
 - △
 - △
 - △
 - △

3D REPRESENTATION

Tallahassee Florida

A10.2



**BARNETT
FRONCZAK
BARLOWE
& SHULER
ARCHITECTS**

LEON CO. NE PARK

19580 Drawn By: KV
Project Code Checked By: DB

6 NOVEMBER 2024
Date

**CONTRACT
DOCUMENTS**

Revisions

△	
△	
△	
△	
△	
△	
△	

3D
REPRESENTATION

Tallahassee Florida

A10.3



**BARNETT
FRONCZAK
BARLOWE
& SHULER
ARCHITECTS**

LEON CO. NE PARK

19580 Drawn By: KV
Project Code Checked By: DB

6 NOVEMBER 2024

Date

**CONTRACT
DOCUMENTS**

Revisions

- △
- △
- △
- △
- △
- △
- △

**3D
REPRESENTATION**

Tallahassee Florida

A10.4

2074 Centre Pointe Blvd, Suite #200, Tallahassee, FL 32308
Phone 850 224-6301 Fax 850 561-6978