


PHASE:	DRAWN BY:	REVIEWED BY:	DATE:
EXISTING CONDITIONS	MK	CR	2-14-22
SCHEMATIC DESIGN	MK	CR	4-28-23
DESIGN DEVELOPMENT	MK	CR	5-27-25
60% CONSTR DOCUMENTS	MK	CR	1-30-26
95% CONSTR DOCUMENTS	MK	CR	4-14-26
100% CONSTR DOCUMENTS	MK	CR	6-9-26
CONTRACT DOCUMENTS			
PERMIT DOCUMENTS			


architecture
interior design
planning

gilchrist
ross
crowe


SHEET
AS0.1
1

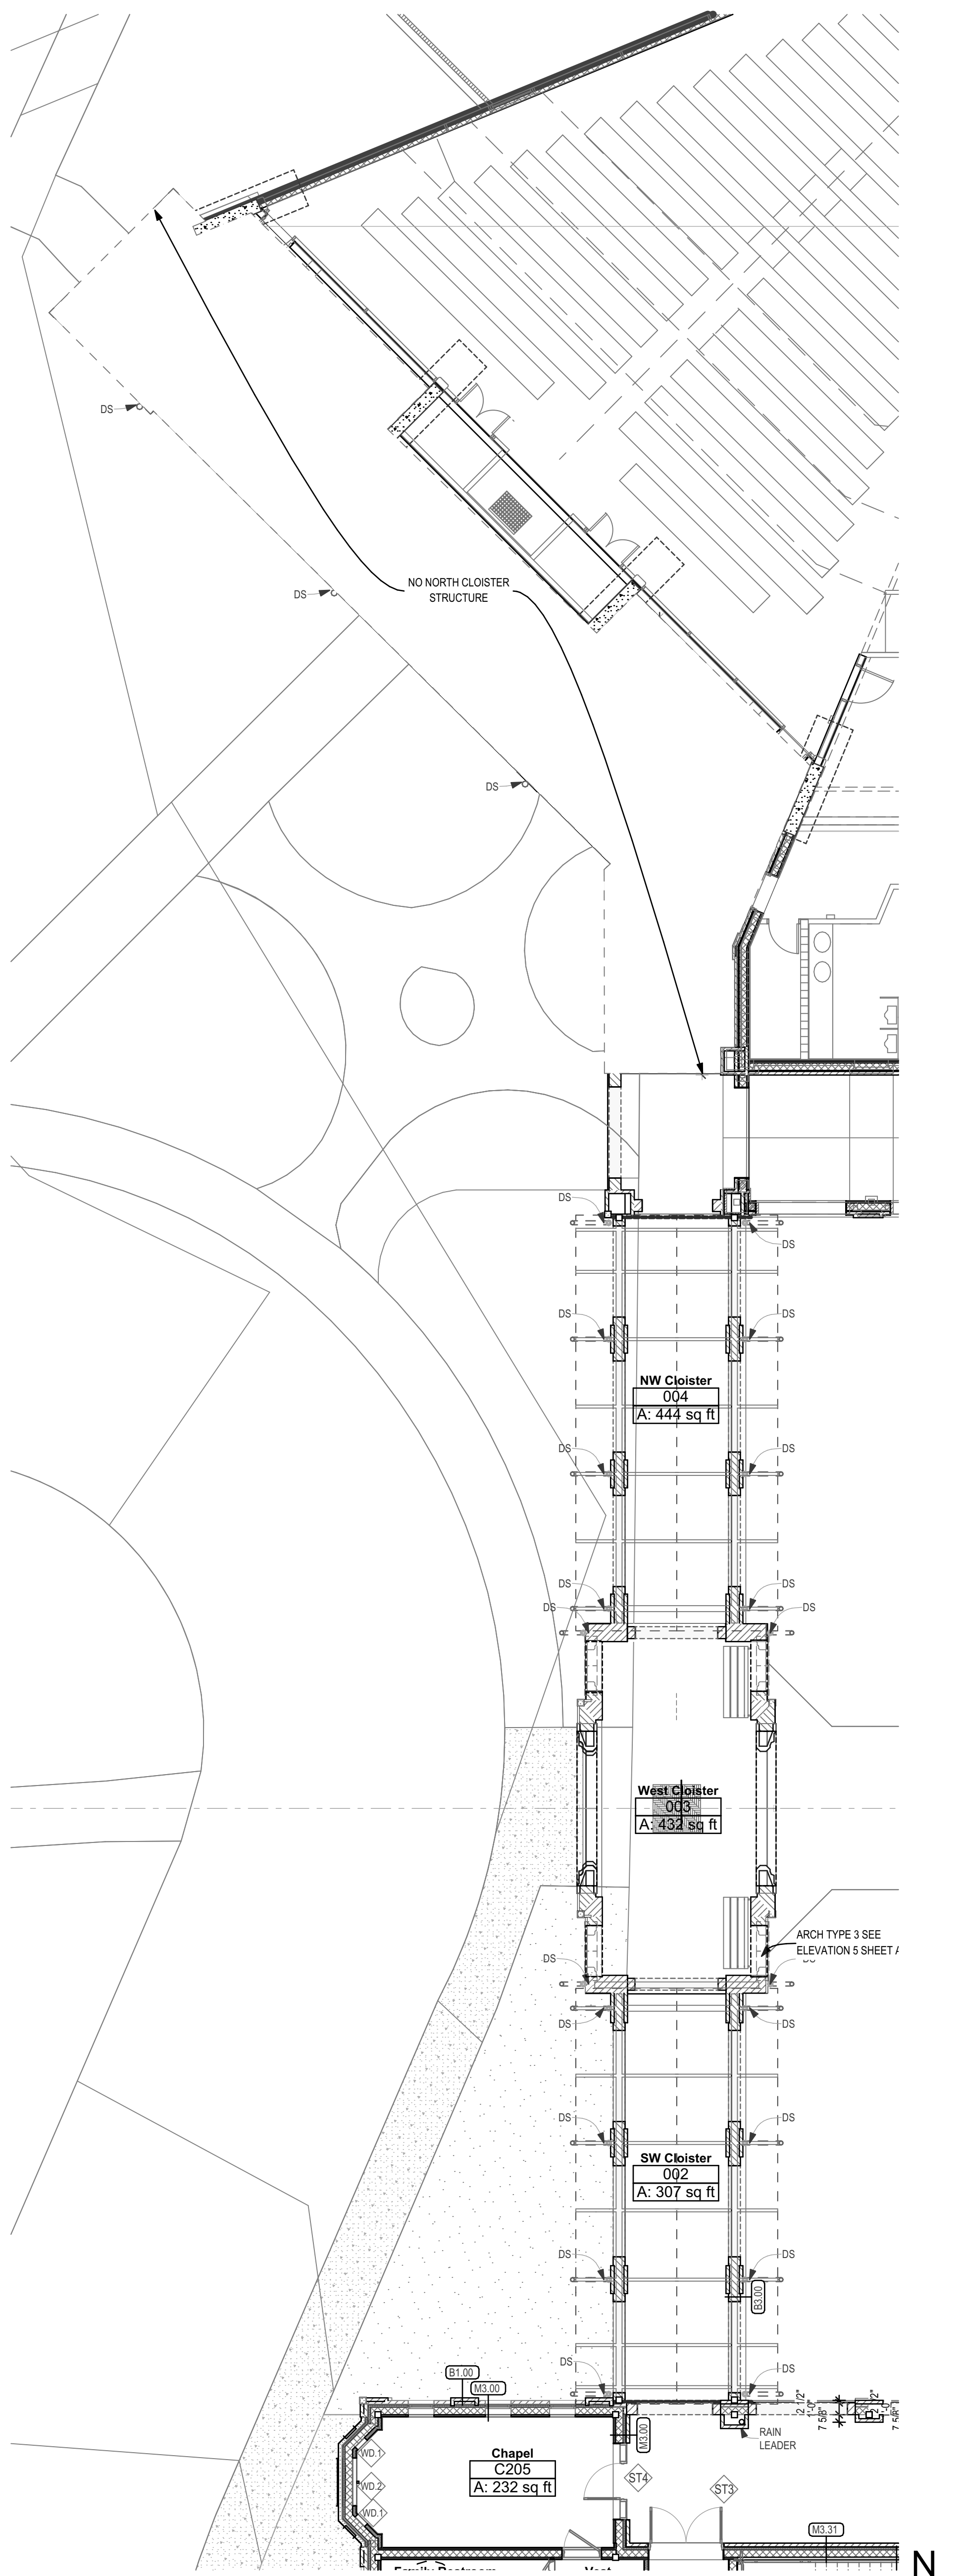

3 Cloister Plan - Alternate 6

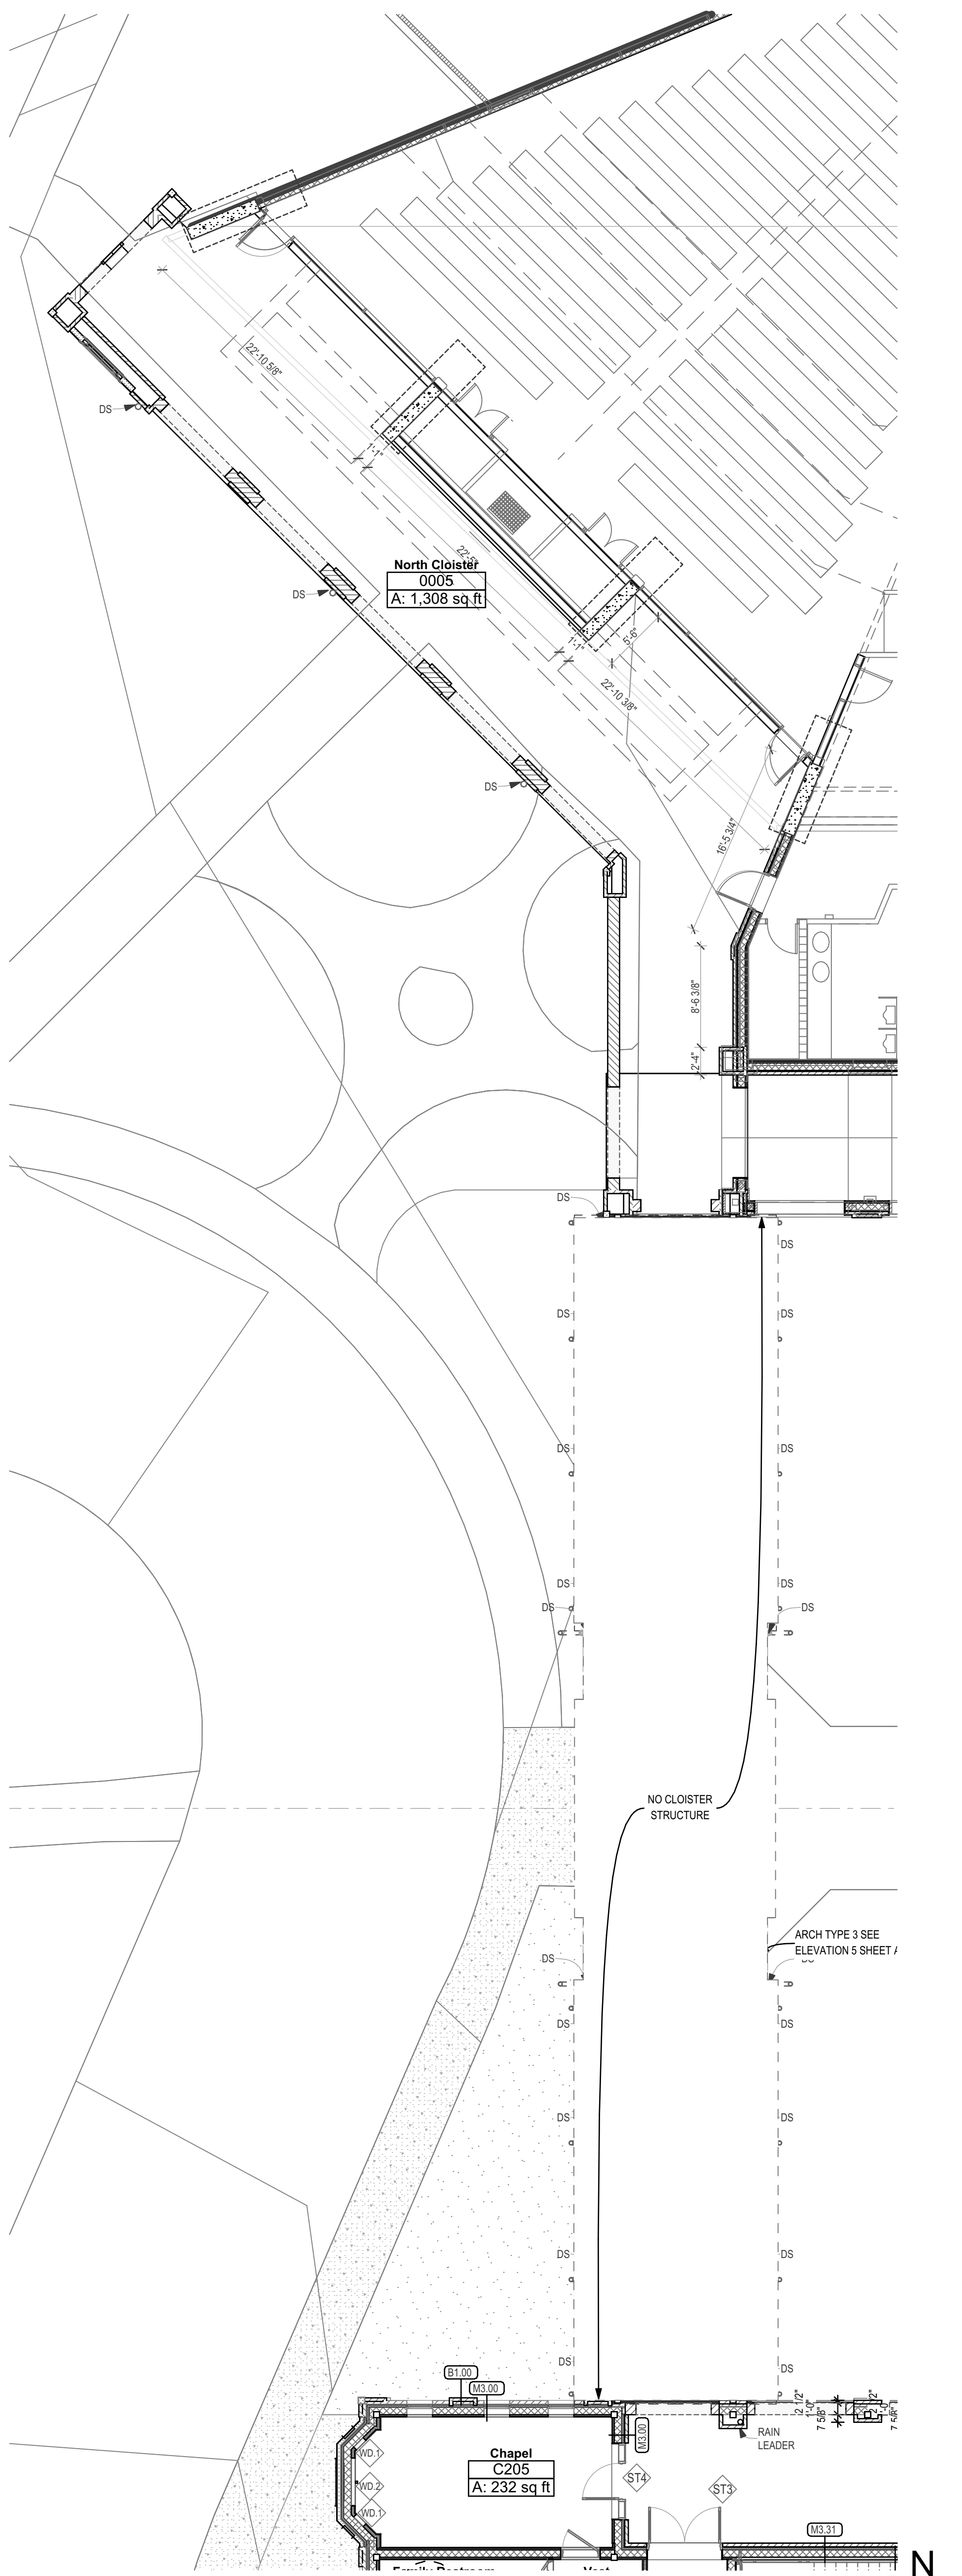

2 Cloister Plan - Alternate 5

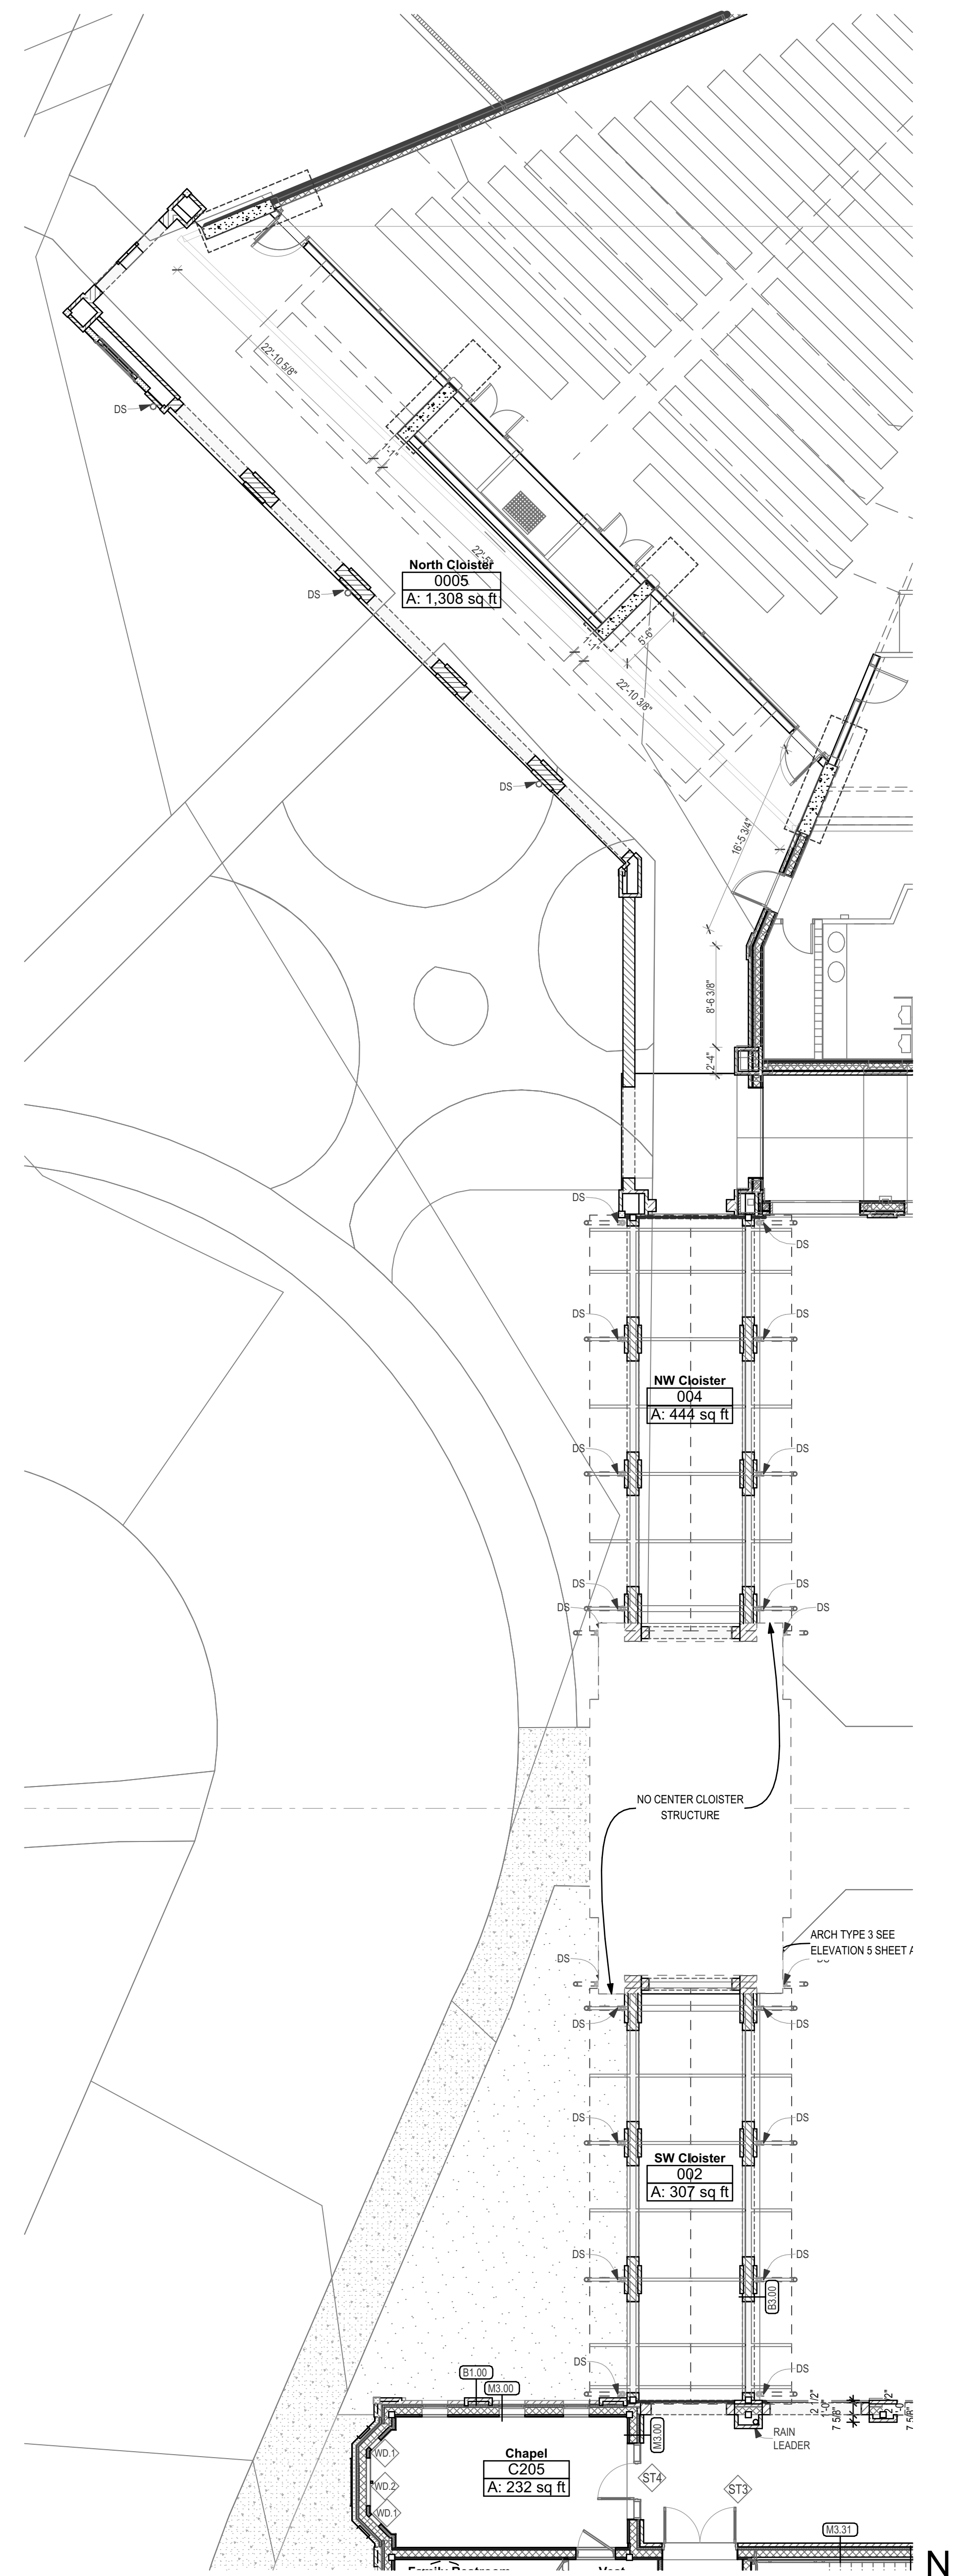

1 Cloister Plan - Alternate 4

THESE DRAWINGS AND RENDERINGS ARE INSTRUMENTS OF SERVICE. THE DRAWINGS AND COPIES THEREOF, INCLUDING ELECTRONIC MEDIA AND CAD FILES, ARE THE PROPERTY OF GILCHRIST ROSS CROWE ARCHITECTS, P.A. THEIR USE, REPRESENTATION OR REPRODUCTION IN ACTUAL OR CONTENT BY ANY ENTITY THAT POSSESSES THEM FOR ANY PURPOSE EXCEPT BY WRITTEN AGREEMENT WITH THE ARCHITECT IS PROHIBITED. THIS COPYRIGHT NOTIFICATION SHALL BE TRUE AS IF DIRECTLY PLACED ON EACH DRAWING EXHIBIT OR RENDERING ON THIS DOCUMENT AND SHALL NOT BE REMOVED FROM THESE DOCUMENTS.


Consultants:

PHASE	DRAWN BY	REVIEWED BY	DATE
EXISTING CONDITIONS	MK	CR	2-14-22
SCHEMATIC DESIGN	MK	CR	4-28-23
DESIGN DEVELOPMENT	MK	CR	6-27-25
65% CONSTR DOCUMENTS	MK	CR	1-30-26
95% CONSTR DOCUMENTS	MK	CR	4-14-26
100% CONSTR DOCUMENTS	MK	CR	6-9-26
CONTRACT DOCUMENTS			
PERMIT DOCUMENTS			

Good Shepherd Catholic Church Community Center

4665 Thomasville Rd,
Tallahassee, FL 32309

GRC Project Number 21275

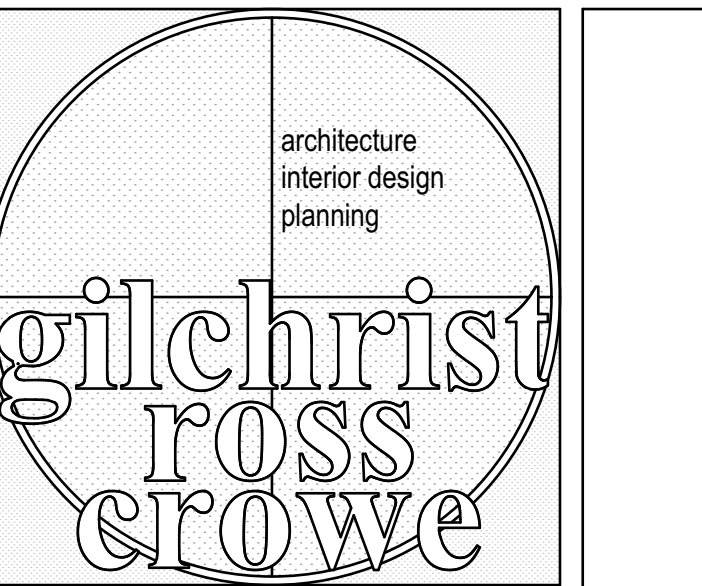

413 ALL SAINTS STREET TALLAHASSEE, FLORIDA 32301
(850) 222-8100 www.architects-gca.com

ARCHITECTURAL DRAWING NAME
Alternate Cloister Options

SHEET
AS0.1
2

DATE: 01/14/2024
DRAWN BY: MK
REVIEWED BY: CR
DATE: 01/14/2024

1

1

DATE: 01/14/2024
DRAWN BY: MK
REVIEWED BY: CR
DATE: 01/14/2024

1

1

PHASE 2 SELECTIVE DEMO

Demobilize a portion of the Phase 1 fencing
Community Center may be substantially complete
Construction fencing at Cloister construction site
Demo affected side walks
Provide a weekend gate access to the courtyard
The far west sanctuary doors are closed – exiting through the main entrance and the east exit doors.

PHASE 2 DEMO
REFER TO CIVIL DWGS FOR
PAVING THIS AREA

PHASE 2 FENCING

SANCTUARY

PLAYGROUND

COURTYARD

EDUCATION BUILDING

H/C
PARKING

PARKING

PARKING

NEW BUILDING
FOOTPRINT

SECOND FLOOR

FIRST FLOOR

6'-0" CLEAR

EXISTING ELEC TRANSFORMER
NEW GENSET
EXISTING CHILLER
REPLACE
EXISTING GENERATOR

PHASE 1 DEMO

CONSTRUCTION DUMPSTER

RELOCATE DUMPSTER

EXISTING SHED

EXISTING WELL

LAY DOWN AREA

PARKING

EXISTING DUMPSTER LOCATION
EXISTING PROPANE
STORAGE

RETAINING POND

N

1 Site Plan - Demolition - Phase 2
SCALE: 1/16" = 1'-0"

0 5' 10' 30'

THESE DRAWINGS AND RENDERINGS ARE INSTRUMENTS OF SERVICE. THE DRAWINGS AND COPIES THEREOF, INCLUDING ELECTRONIC MEDIA AND CAD FILES, ARE THE PROPERTY OF GILCHRIST ROSS CROWE ARCHITECTS, P.A. THEIR USE, REPRESENTATION OR REPRODUCTION IN ANY MANNER BY ANY ENTITY THAT POSSESSES THEM FOR ANY PURPOSE EXCEPT BY WRITTEN AGREEMENT WITH THE ARCHITECT IS PROHIBITED. THIS COPYRIGHT NOTIFICATION SHALL BE TRUE AS IF DIRECTLY PLACED ON EACH DRAWING EXHIBIT OR RENDERING ON THIS DOCUMENT AND SHALL NOT BE REMOVED FROM THESE DOCUMENTS.

Consultants:

PHASE:	DRAWN BY:	REVIEWED BY:	DATE:
EXISTING CONDITIONS	MK	CR	2-14-22
SCHEMATIC DESIGN	MK	CR	4-28-23
DESIGN DEVELOPMENT	MK	CR	6-27-25
65% CONSTR DOCUMENTS	MK	CR	1-30-26
95% CONSTR DOCUMENTS	MK	CR	4-14-26
100% CONSTR DOCUMENTS	MK	CR	6-9-26
CONTRACT DOCUMENTS			
PERMIT DOCUMENTS			

**Good Shepherd Catholic
Church
Community Center**

4665 Thomasville Rd,
Tallahassee, FL 32309

GRC Project Number 21275



architects

413 ALL SAINTS STREET TALLAHASSEE, FLORIDA 32301
(850) 222-8100 www.architects-gca.com

ARCHITECTURAL
DRAWING NAME
**Architectural Site
Plan - Demolition -
Phase 2**

SHEET
**DS0.1
2**