




**3** PHOTO - FROM EXISTING SOFFIT (EXTERIOR)  
Scale: N.T.S.




**4** PHOTO - ABOVE EXISTING CEILING (INTERIOR)  
Scale: N.T.S.

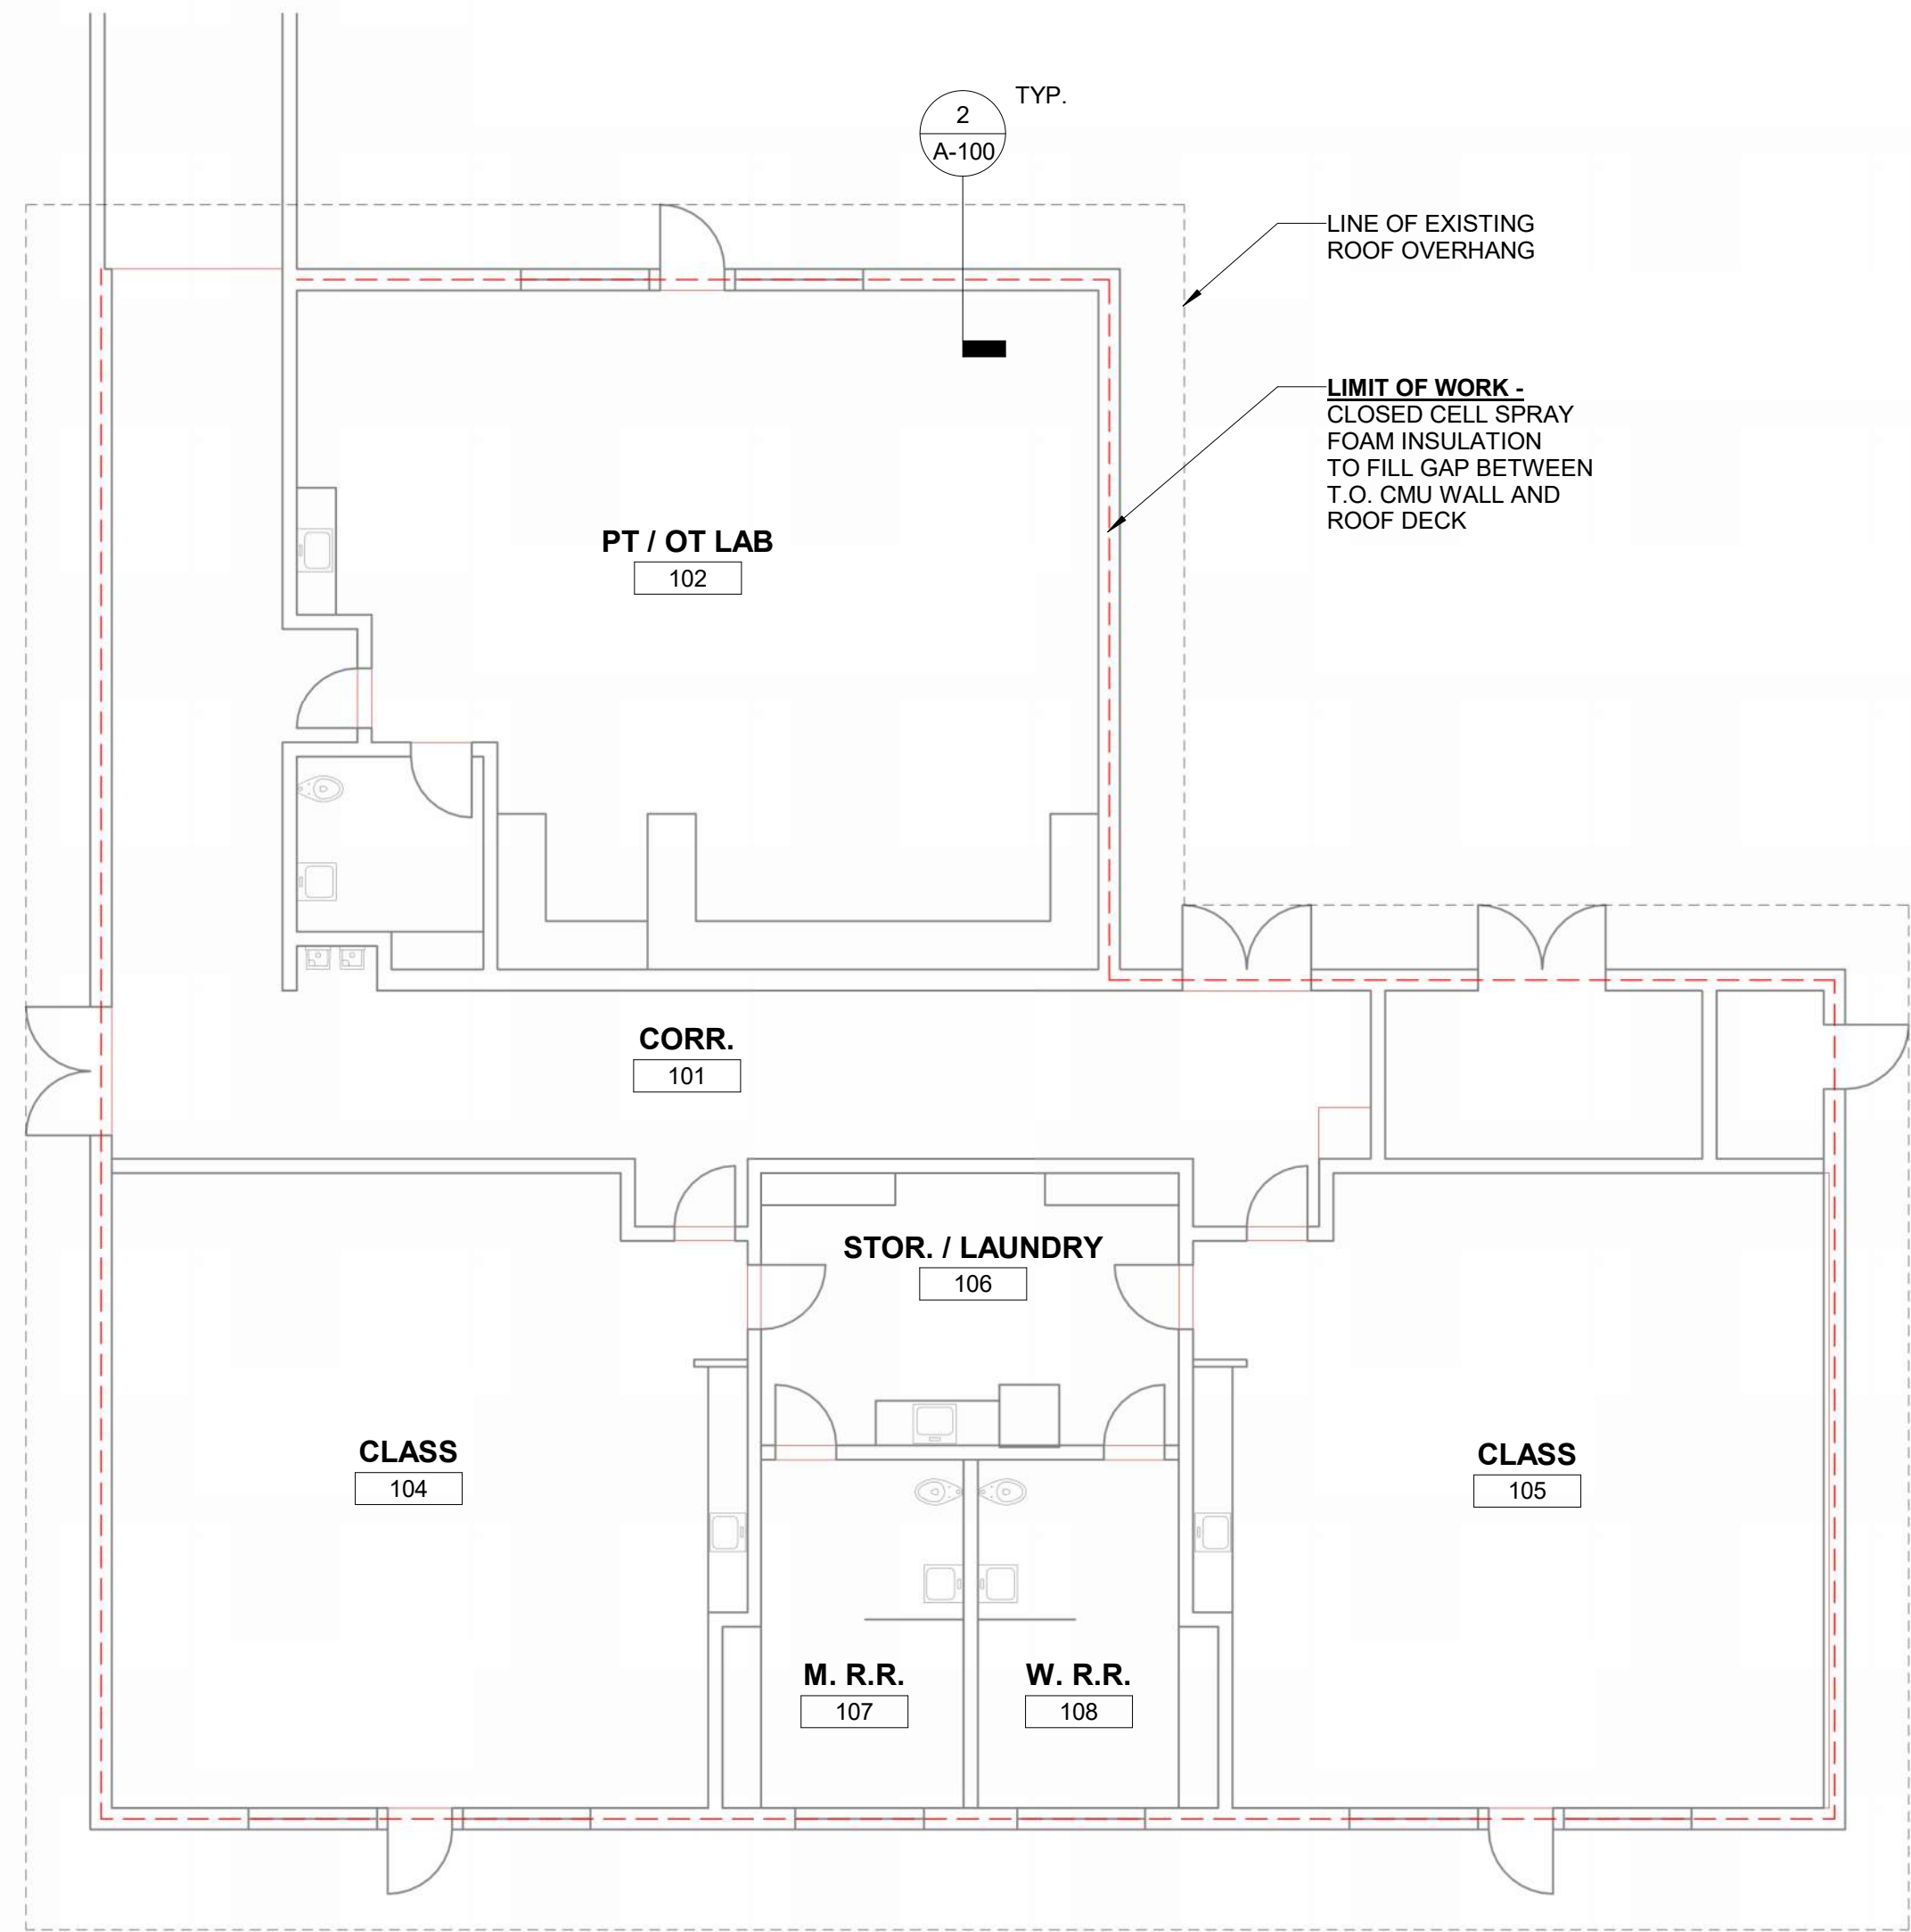


**1** EXISTING FLOOR PLAN (LIMIT OF WORK)  
Scale: 1/8" = 1'-0"

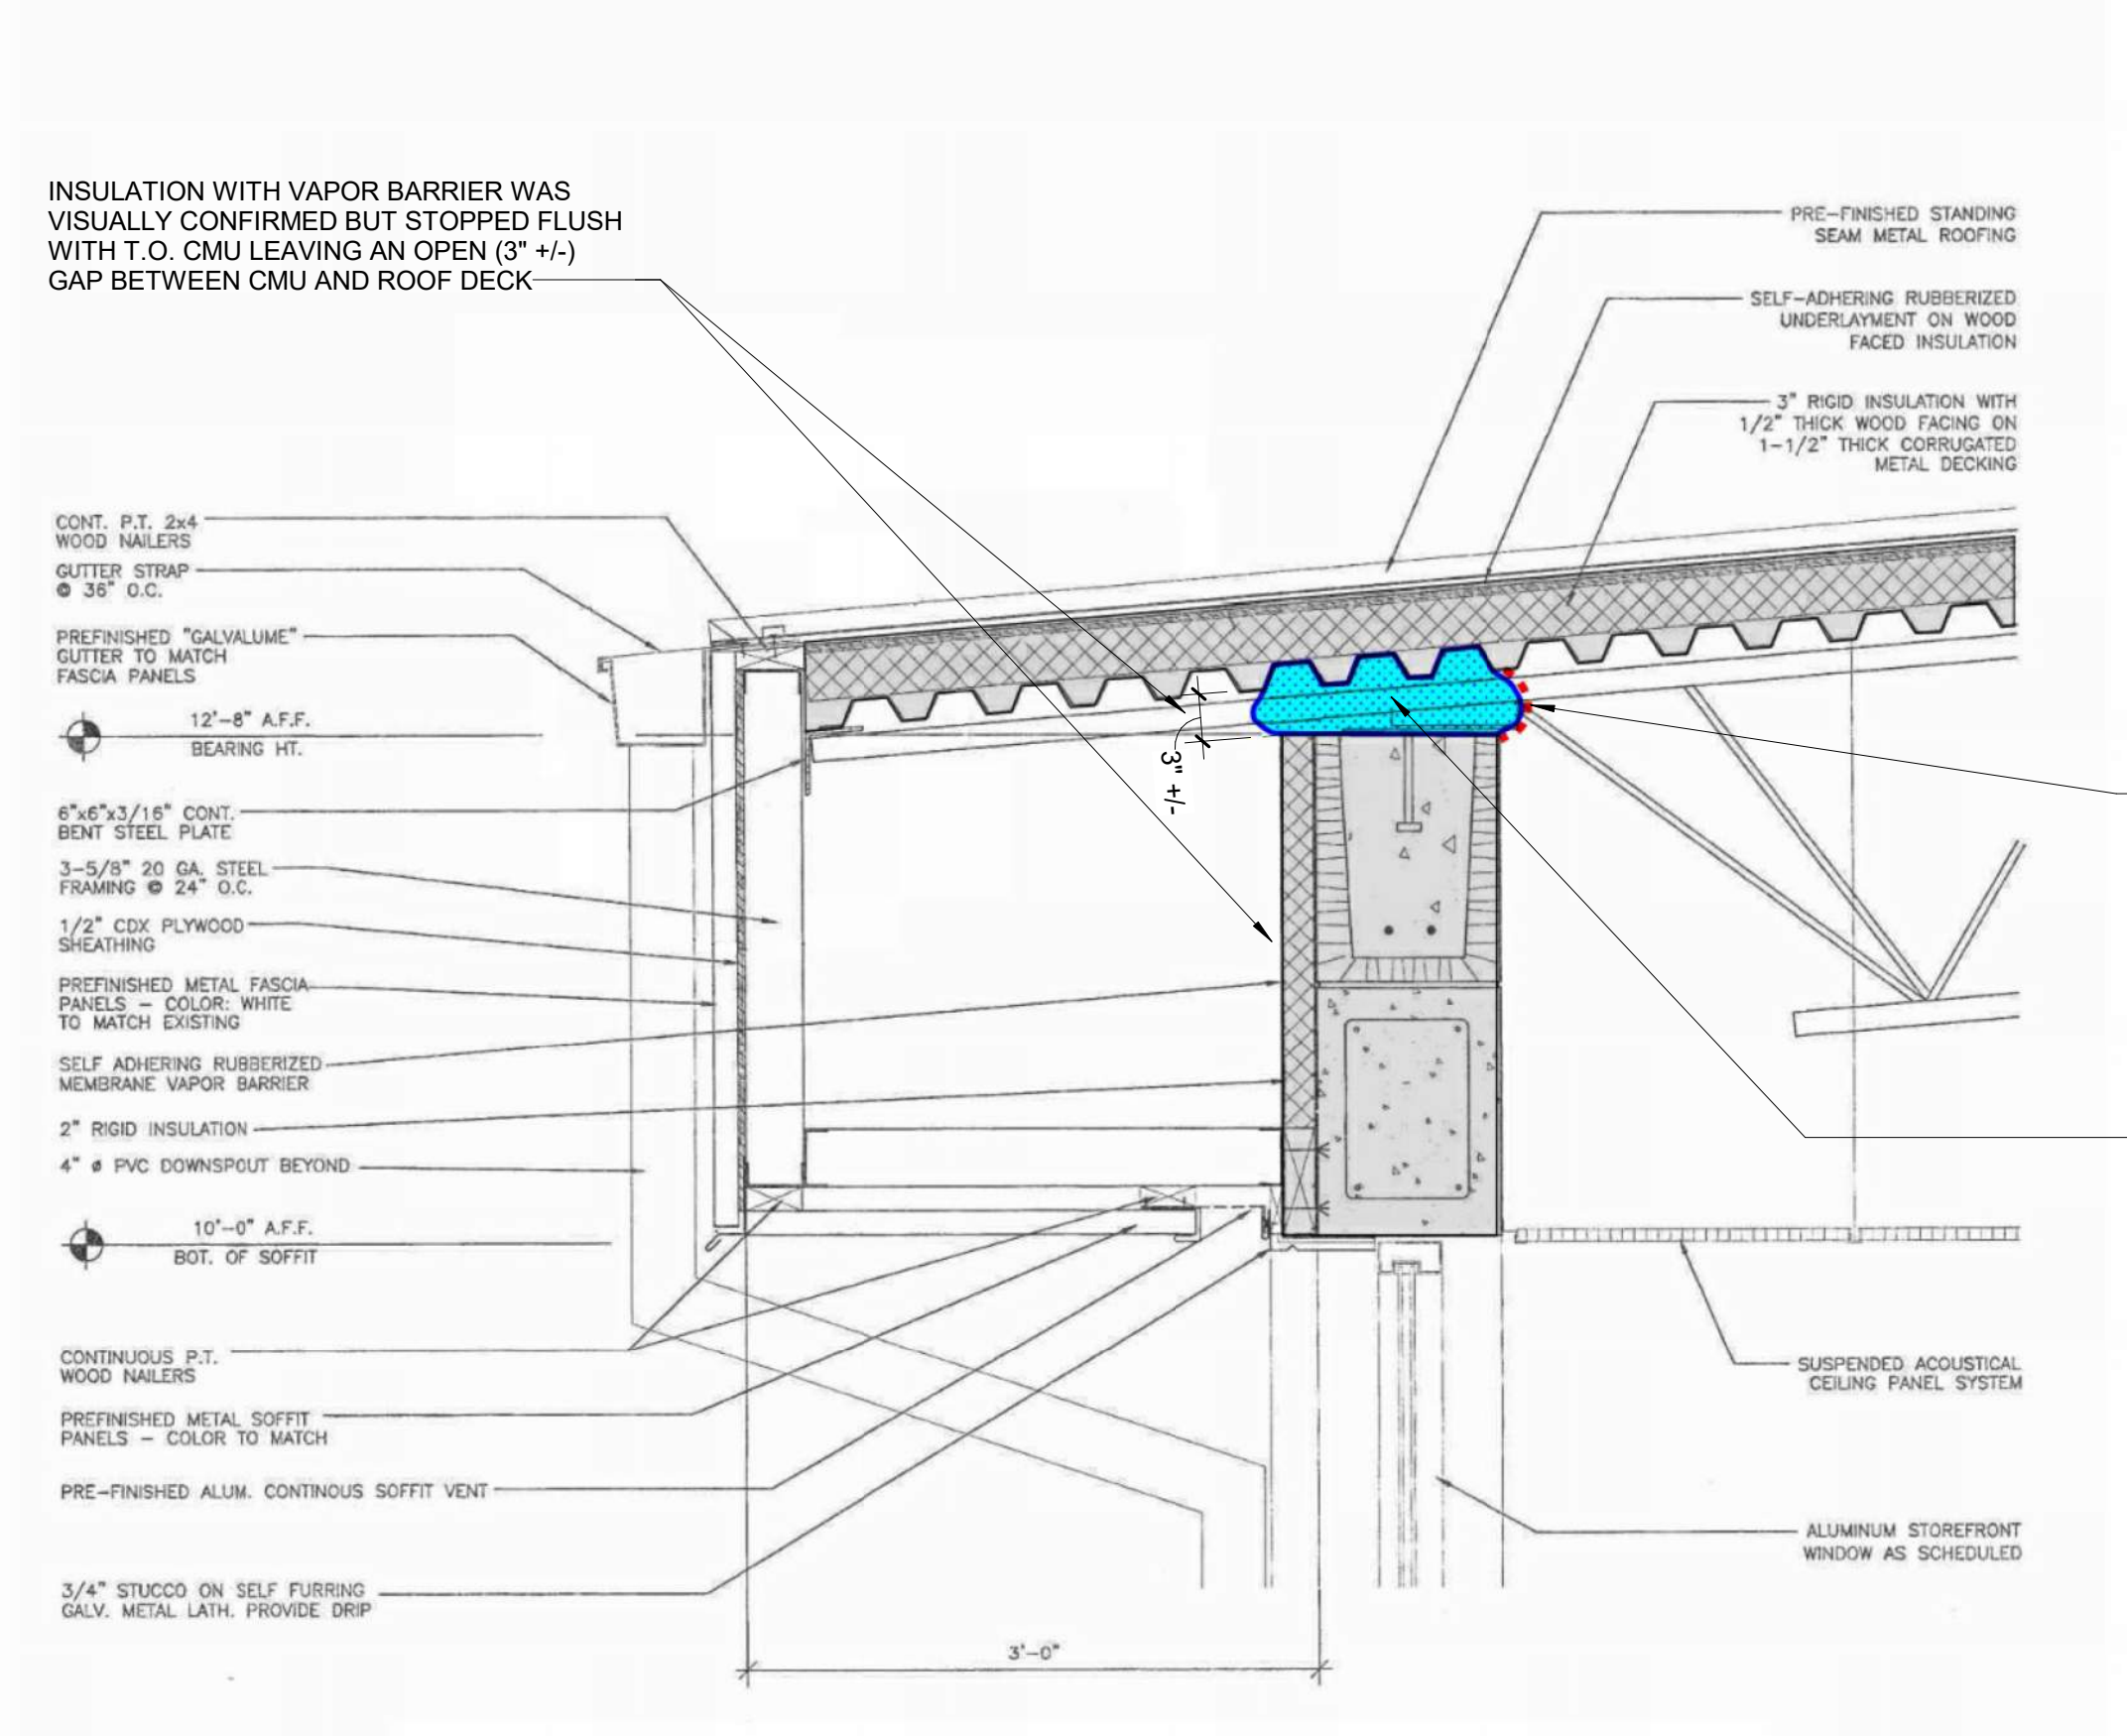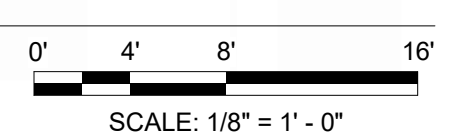

**2** EXISTING ROOF / SOFFIT DETAIL  
Scale: 1" = 1'-0"

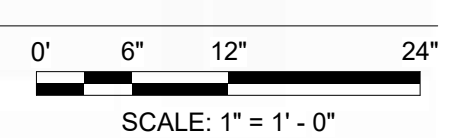

SEAL

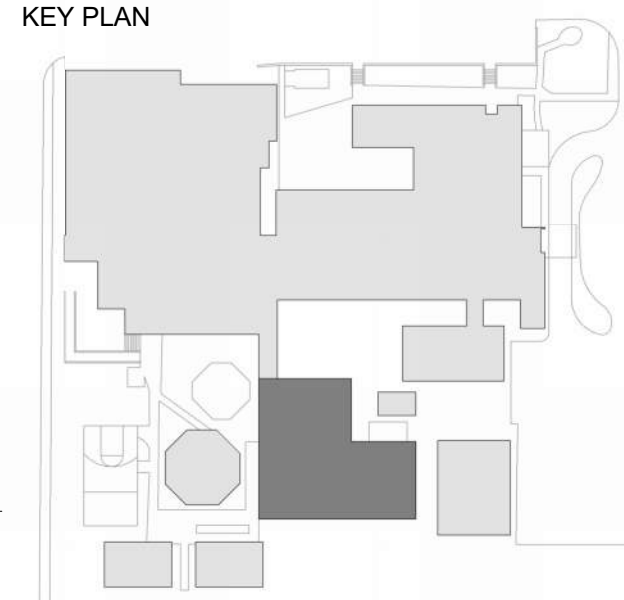

REVISIONS

NO.	DESCRIPTION	DATE

TITLE

**EXISTING ROOF SOFFIT REMEDIATION DETAIL**

PROJECT NO. 50193543

**A-100**

SHEET NO.