


	CLASSIFICATION	OCCUPANCY	DESCRIPTION	WATER CLOSETS		LAVATORIES		DRINKING FOUNTAIN	OTHER
				MALE	FEMALE	MALE	FEMALE		
FIXTURES REQUIRED BY CODE	STORAGE	GROUP S-1 103 OCCUP.	VESSEL STORAGE WAREHOUSE	1 PER 100		1 PER 100		1 PER 1000	1 SERVICE SINK
				REQUIRED = 2		REQUIRED = 2		REQUIRED = 1	
FIXTURES REQUIRED BY CODE	BUSINESS	GROUP B	FUTURE SERVICE/ PARTS	1 PER 25 FOR FIRST 50		1 PER 40 FOR FIRST 80		1 PER 100	1 SERVICE SINK
				REQUIRED = 2		REQUIRED = 2		REQUIRED = 1	
FIXTURES REQUIRED BY CODE	MERCANTILE	GROUP M	SHIPS STORE	1 PER 500		1 PER 750		1 PER 100	1 SERVICE SINK
				REQUIRED = 2		REQUIRED = 2		REQUIRED = 1	
NUMBER OF FIXTURES PROVIDED				TOTAL REQUIRED = 3 MEN / 3 WOMEN		TOTAL REQUIRED = 6		TOTAL REQUIRED = 3	3 SERVICE SINKS PROVIDED
				TOTAL PROVIDED = 4 MEN / 4 WOMEN		TOTAL PROVIDED = 8		TOTAL PROVIDED = 3	

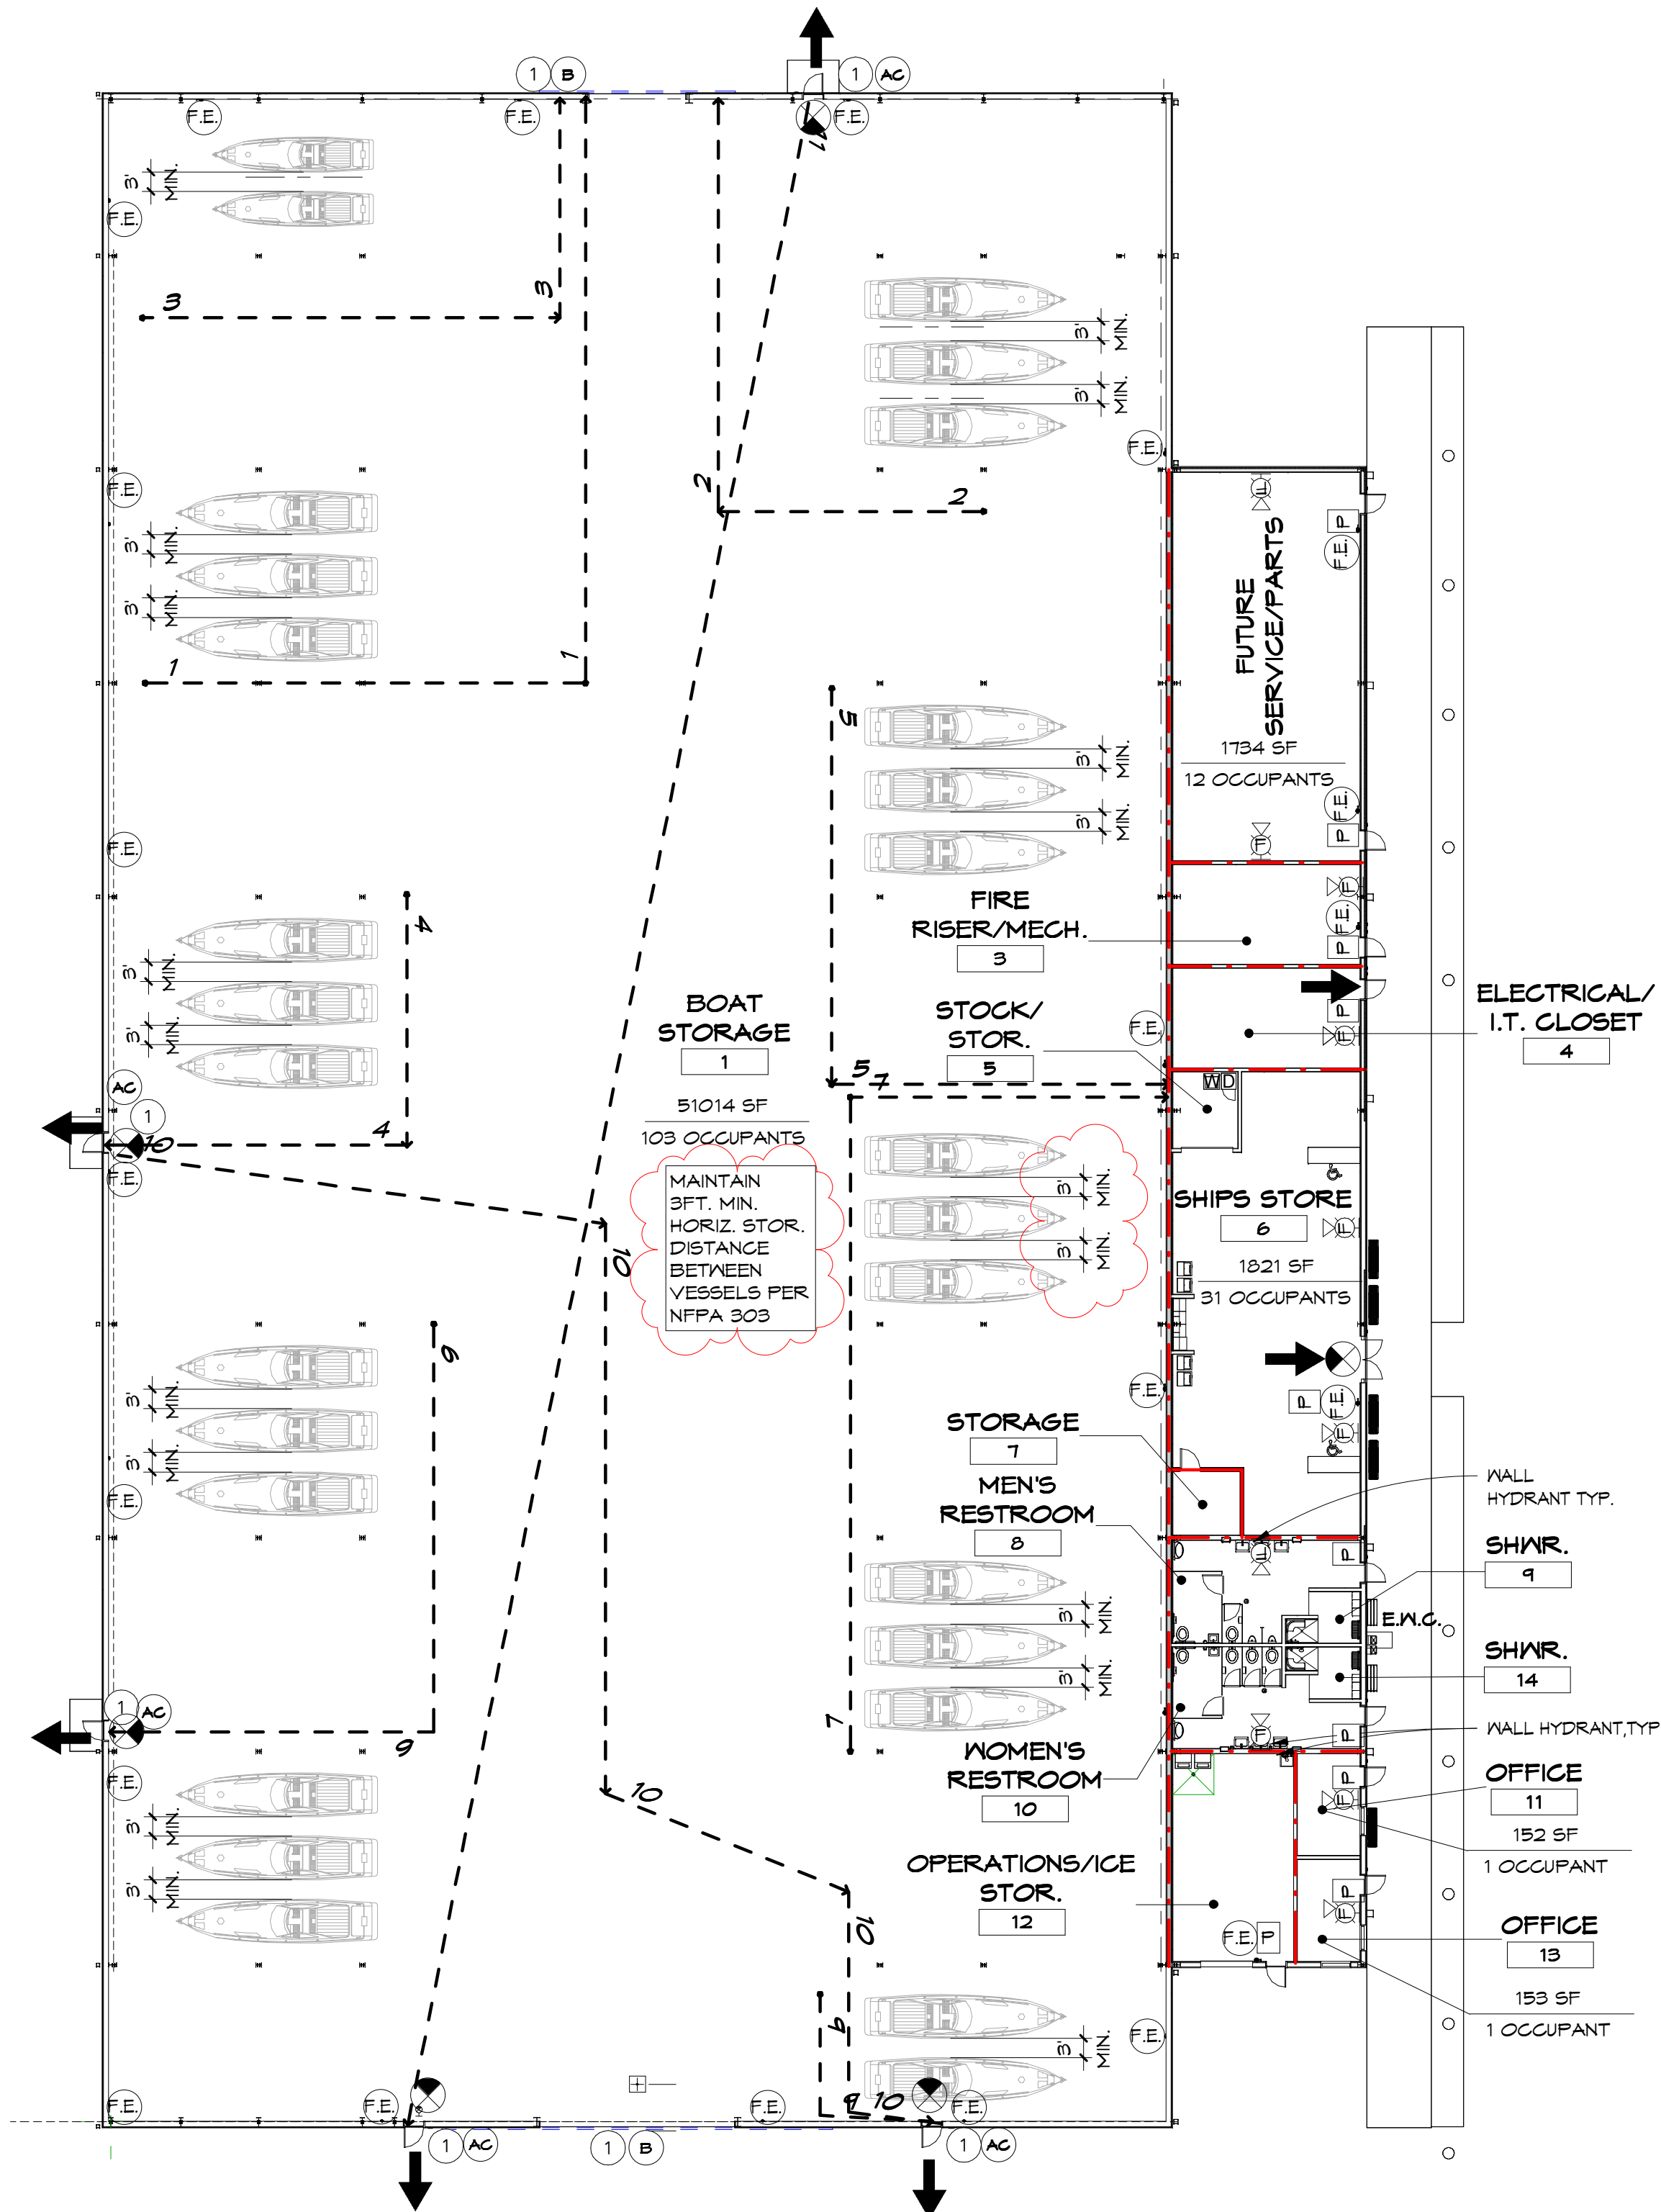

LIFE SAFETY PLAN
1
A0.01

3/64" = 1'-0"

ROOM NAME
1-101 - ROOM NAME & NUMBER DESIGNATION
000.00 SF - ROOM SQUARE FOOTAGE
0 OCCUPANTS - ROOM OCCUPANT LOAD

DOOR LABELS AS INDICATED ON LIFE SAFETY PLAN AND DOOR FINISH SCHEDULE
1 45 MIN. FIRE RESISTANCE
A) EGRESS DOOR SHALL BE READILY OPENABLE FROM THE SIDE WHICH EGRESS IS TO BE MADE WITHOUT THE USE OF A KEY OR ANY SPECIAL KNOWLEDGE.
B) BOTTOM MOUNT TRACK DOOR
C) SELF CLOSING
D) SECTIONAL INSULATED OVERHEAD DOOR E) ROLL-UP DOOR
F) U.L. 3 HOUR LABEL DOOR AND LABEL FRAME
G) NOT PROVIDED BY GOLDEN GIANT
H) HALF GLASS
J) VISION LITE
ALL GLASS PANELS, GLASS DOORS, AND GLASS WINDOWS LOCATED ADJACENT TO A WALKING SURFACE SHALL MEET SAFETY GLAZING CERTIFICATION COUNCIL STANDARD ANSI Z97.1 AND SHALL BEAR PERMANENT IDENTIFYING MARK ISSUED BY MANUFACTURER. DOUBLE LEAF DOORS, BOTH LEAFS SHALL BE 32" CLEAR.
DOORS SHALL HAVE CLEARANCES PER THE AREA WITHOUT THE REQUIRED CLEARANCES SHALL BE 48" PLUS THE WIDTH OF ANY DOOR SWINGING INTO THE SPACE, BUT NOT LESS THAN 70" CLEAR BETWEEN THE DOORS.
THRESHOLDS AT DOORWAYS SHALL NOT EXCEED 1/2" RAISED THRESHOLDS SHALL BE BEVELED WITH A SLOPE NO GREATER THAN 12.
HANDLES, PULLS, LATCHES, LOCKS, AND OTHER OPERATING DEVICES ON ACCESSIBLE DOORS SHALL HAVE A SHAPE THAT IS EASY TO GRASP WITH ONE HAND AND DOES NOT REQUIRE TIGHT GRASPING, OR TWISTING OF THE WRIST TO OPERATE. LEVER - OPERATED MECHANISMS, PUSH - TYPE MECHANISMS, AND U - SHAPED HANDLES ARE ACCEPTABLE DESIGNS.
HARDWARE FOR REQUIRED ACCESSIBLE DOOR PASSAGE SHALL BE MOUNTED NO HIGHER THAN 48" ABOVE FINISHED FLOOR. THIS INCLUDES SLIDE BOLTS AND THUMB TURN LOCKS ON GLASS DOORS.
DOORS W/ CLOSERS SHALL HAVE A SNEEP PERIOD SO THAT FROM AN OPEN POSITION OF 10 DEGREES THE DOOR WILL TAKE AT LEAST 3 SECONDS TO MOVE TO A POINT 3" FROM THE LATCH, MEASURED TO THE LEADING EDGE OF THE DOOR.
DOOR OPENING FORCE SHALL BE: FIRE DOORS - MINIMUM ALLOWABLE PER CODE EXTERIOR HINGED DOORS = 8.5 LBS. INTERIOR HINGED DOORS = 5.0 LBS. SLIDING DOORS = 5.0 LBS.

FIRE ALARM CONTROL UNITS & PANELS
FAAP FIRE ALARM REMOTE ANNUNCIATOR PANEL
FACP FIRE ALARM CONTROL PANEL
FAEP FIRE ALARM EXTENDER PANEL
IAP INVERTER ANNUNCIATOR PANEL

LIFE SAFETY PLAN LEGEND
LINE TYPES:
- FIRE BARRIER - SMOKE RATED
- FIRE BARRIER - 1 HOUR FIRE RATED
- FIRE BARRIER - 2 HOUR FIRE RATED
- TRAVEL DISTANCE
DESIGNATIONS:
1 - DOOR FIRE RESISTANCE TYPE (SEE DOOR SCHEDULE)
- MEANS OF EGRESS FROM ROOM PRIMARY / SECONDARY
WALL TYPES:
- INTERIOR WALLS
- INTERIOR WALLS TO UNDERSIDE OF FLOOR / ROOF DECK
DETECTORS:
S - SMOKE DETECTOR SYSTEM CEILING / WALL MOUNTED
H - HEAT DETECTOR SYSTEM CEILING / WALL MOUNTED
ALARMS:
P - FIRE ALARM - VISUAL INDICATOR CEILING / WALL MOUNTED
P - FIRE ALARM - VISUAL & AUDIBLE INDICATOR CEILING / WALL MOUNTED
MISCELLANEOUS:
- EXIT LIGHT (SHADED SIDE INDICATES LIGHT) CEILING / WALL MOUNTED
P - FULL STATION


ROOM NAME
1-101 - ROOM NAME & NUMBER DESIGNATION
000.00 SF - ROOM SQUARE FOOTAGE
0 OCCUPANTS - ROOM OCCUPANT LOAD

DOOR LABELS AS INDICATED ON LIFE SAFETY PLAN AND DOOR FINISH SCHEDULE
1 45 MIN. FIRE RESISTANCE
2 20 MIN. SMOKE RATED
1. PATH OF TRAVEL TO EXTERIOR EXIT INDICATED ON LIFE SAFETY PLAN
2. PRIMARY MEANS OF EGRESS FROM ROOMS
3. SECONDARY MEANS OF EGRESS FROM ROOMS
4. FE WALL-HUNG EXTINGUISHER 50 FEET (15.2 METERS) BETWEEN CLASS B
FIRE EXTINGUISHERS SHALL BE INDICATED AS ON LIFE SAFETY PLAN AND SHALL BE TYPE 2A-10B-C RATED EXTINGUISHER
E.W.C. ELECTRIC WATER COOLER WALL MOUNT HI-LO ADA FILTERED TOUCHLESS WATER COOLER AND BOTTLE FILLER


EGRESS TRAVEL FIRST FLOOR		
PATH ID EGRESS	TRAVEL DISTANCE	
	0' - 0"	
1	158' - 6"	
2	104' - 4"	
3	48' - 5"	
4	85' - 6"	
5	113' - 2"	
6	113' - 0"	
7	150' - 0"	
8	36' - 0"	
10	252' - 11"	
11	318' - 5"	

ROOM AREA SCHEDULE		
NUMBER	NAME	AREA
1	BOAT STORAGE	51,014 SF
2	FUTURE SERVICE/PARTS	1,734 SF
3	FIRE RISER/MECH.	445 SF
4	ELECTRICAL/ I.T. CLOSET	445 SF
5	STOCK/ STOR.	119 SF
6	SHIPS STORE	1,821 SF
7	STORAGE	102 SF
8	MEN'S RESTROOM	974 SF
9	SHWR.	75 SF
10	WOMEN'S RESTROOM	366 SF
11	OFFICE	152 SF
12	OPERATIONS/ICE STOR.	548 SF
13	OFFICE	153 SF
14	SHWR.	75 SF
GRAND TOTAL: 14		57,476 SF

OCCUPANCY LOAD CALCULATION			
ROOM NUMBER	ROOM NAME	SQUARE FOOTAGE CALCULATION	PROPOSED OCCUPANCY
1	BOAT STORAGE	51,014.44 SF	103
2	FUTURE SERVICE/PARTS	1,733.82 SF	12
3	FIRE RISER/MECH.	445.36 SF	
4	ELECTRICAL/ I.T. CLOSET	445.36 SF	
5	STOCK/ STOR.	118.74 SF	
6	SHIPS STORE	1,821.43 SF	31
7	STORAGE	101.91 SF	
8	MEN'S RESTROOM	974.03 SF	
9	SHWR.	74.81 SF	
10	WOMEN'S RESTROOM	367.86 SF	
11	OFFICE	152.38 SF	1
12	OPERATIONS/ICE STOR.	548.27 SF	
13	OFFICE	152.78 SF	1
14	SHWR.	75.10 SF	
14		57,476.28 SF	

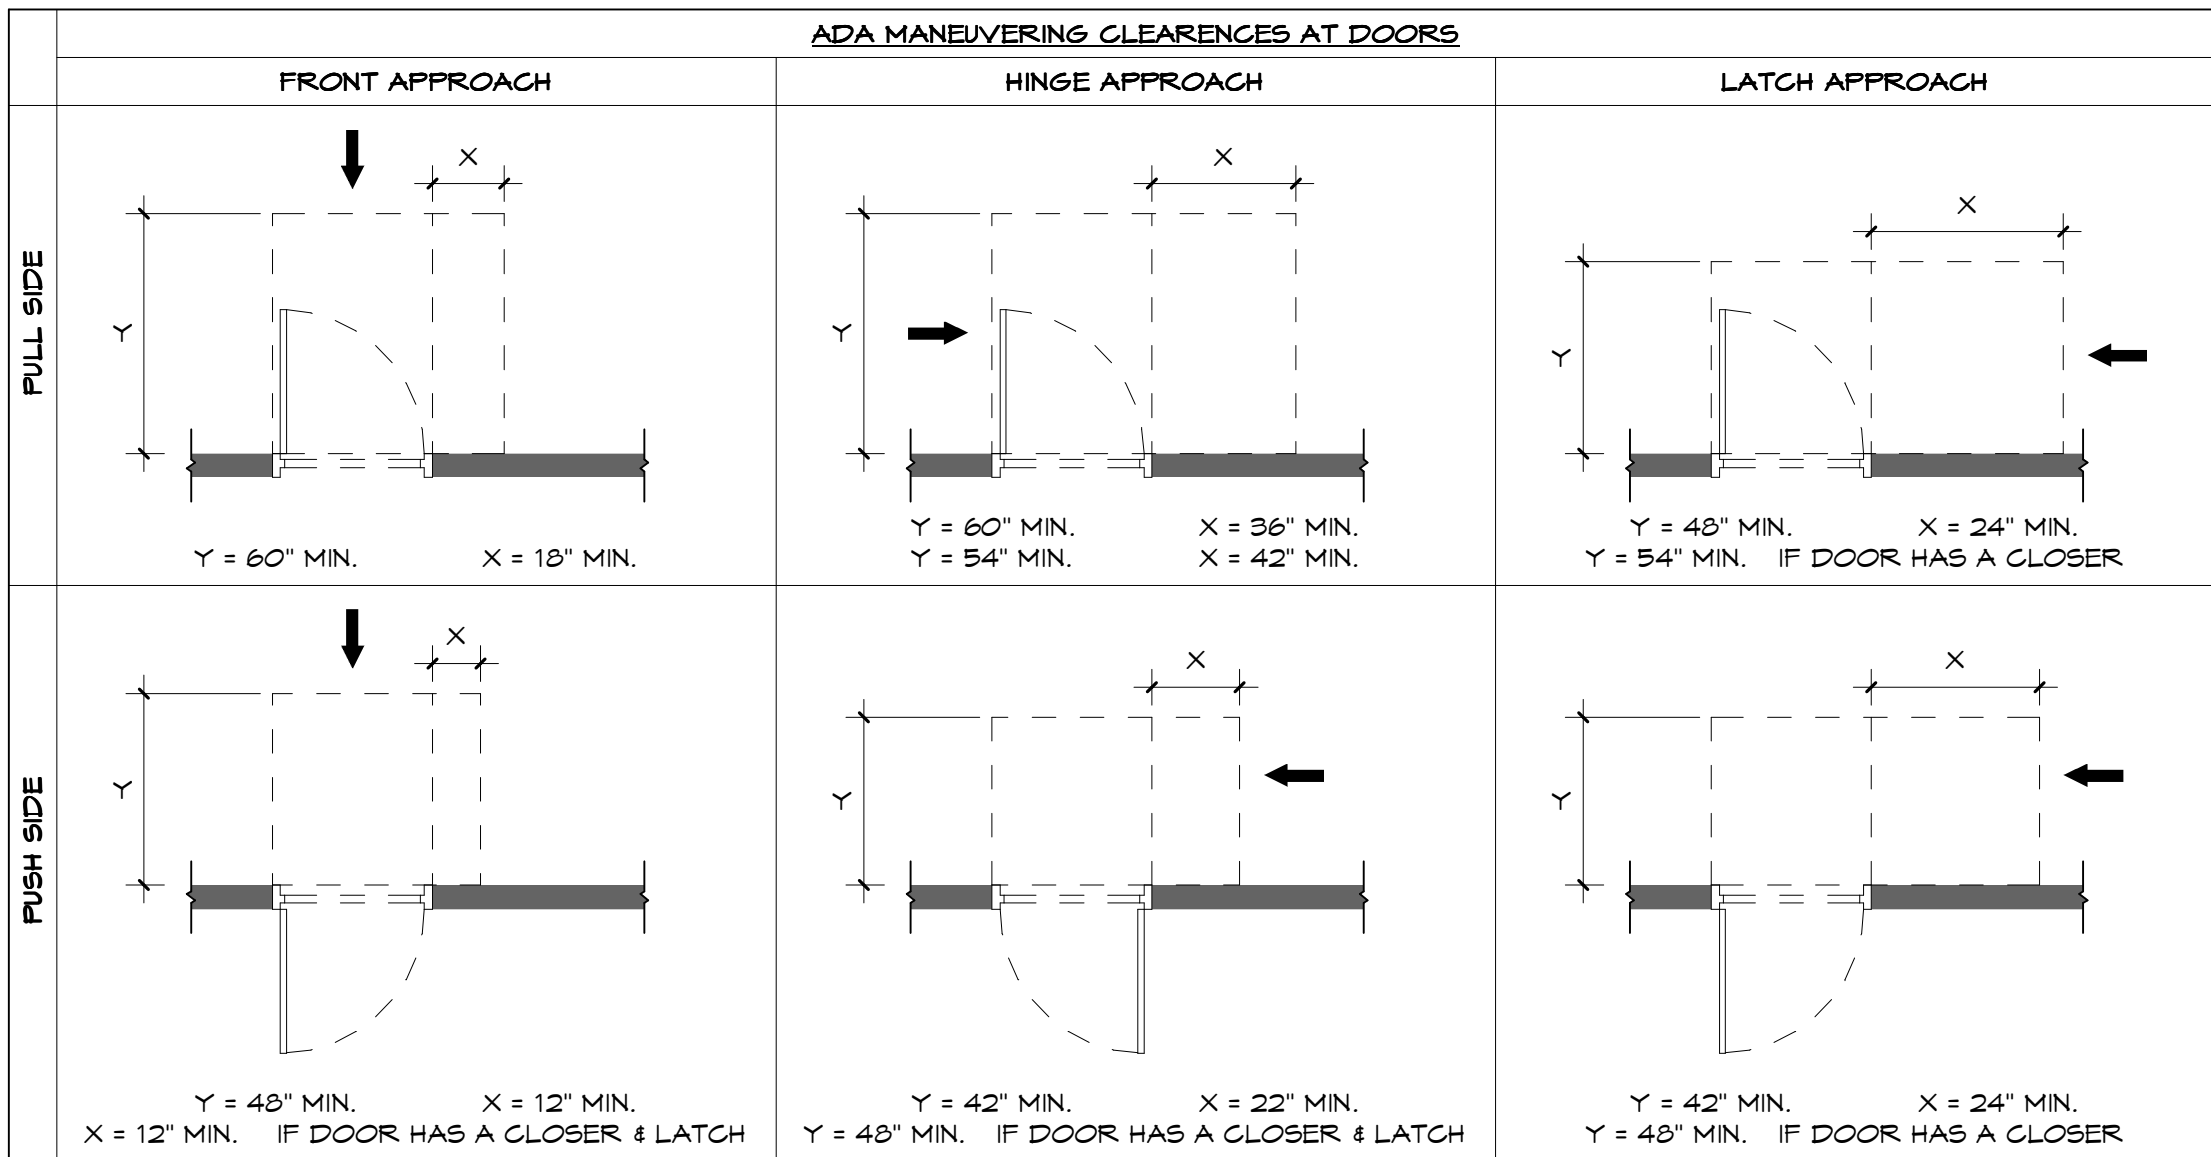


DOORS - ADA DOOR SWING

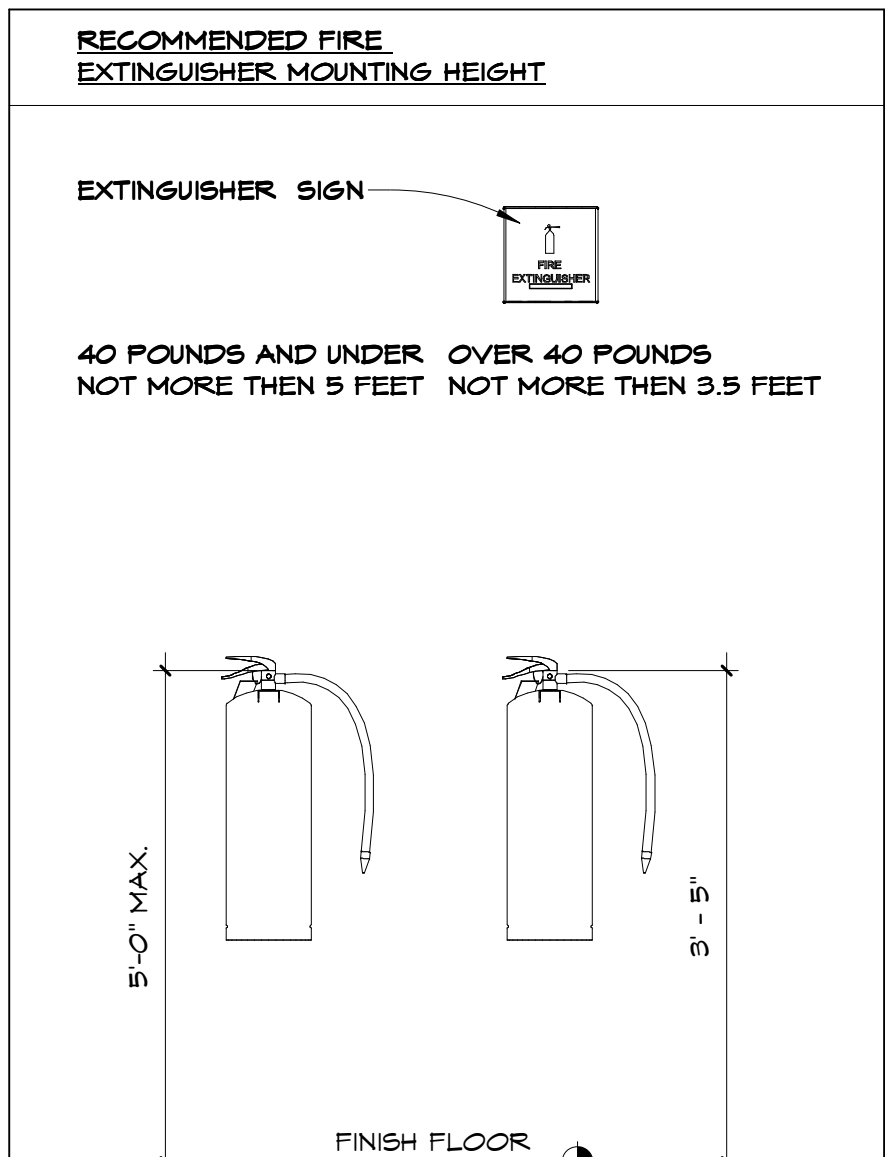


FLA
FLORIDA ARCHITECTS
LICENSE #AR12728
103 W. 5TH STREET,
PANAMA CITY, FL 32401
(850) 257-5400
CLIENT:
CARDELLA
CONSULTING ENGINEERS
101 Amar Pl, Panama City
Beach, FL 32413
Phone: (954) 271-3307
PROJECT:
THE ST. JOE COMPANY
ICW MARINA
PHASE 1 - BUILDING
LATITUDE BLVD.
PANAMA CITY BEACH,
FLORIDA 32413
CONSULTANTS:
Dewberry
203 Aberdeen Pkwy, Panama
City, FL 32405 (850) 522-0644
GOLDEN GIANT
13300 S Vision Dr,
Kenton, OH 43326
Phone: (419) 674-4038
LAFFETT
ENGINEERING, LLC
1 S Jefferson Ave #101,
Cookeville, TN 38501
Phone: (931) 526-5143
O'CONNELL
ASSOCIATES
CONSULTING ENGINEER
1394 County Hwy 283 S Building 3,
Santa Rosa Beach, FL 32459
Phone: (850) 403-4555
TAYLOR ENGINEERING, INC.
4300 Legendary Dr Suite C246,
Destin, FL 32541
Phone: (850) 460-7040
SEAL:
**PHASE 1
PERMIT SET**
SCALE:
As indicated
DATE:
5/15/26
DRAWN BY:
JJS
CHECKED BY:
JJS
NO REVISION DATE
1 Revision 1 Date 1
SHEET TITLE:
**LIFE SAFETY
PLAN**
PROJECT NO.
4374-01
SHEET NO.
A0.01


VERIFY ALL DIMENSIONS WITH
METAL BUILDING SHOP DRAWINGS

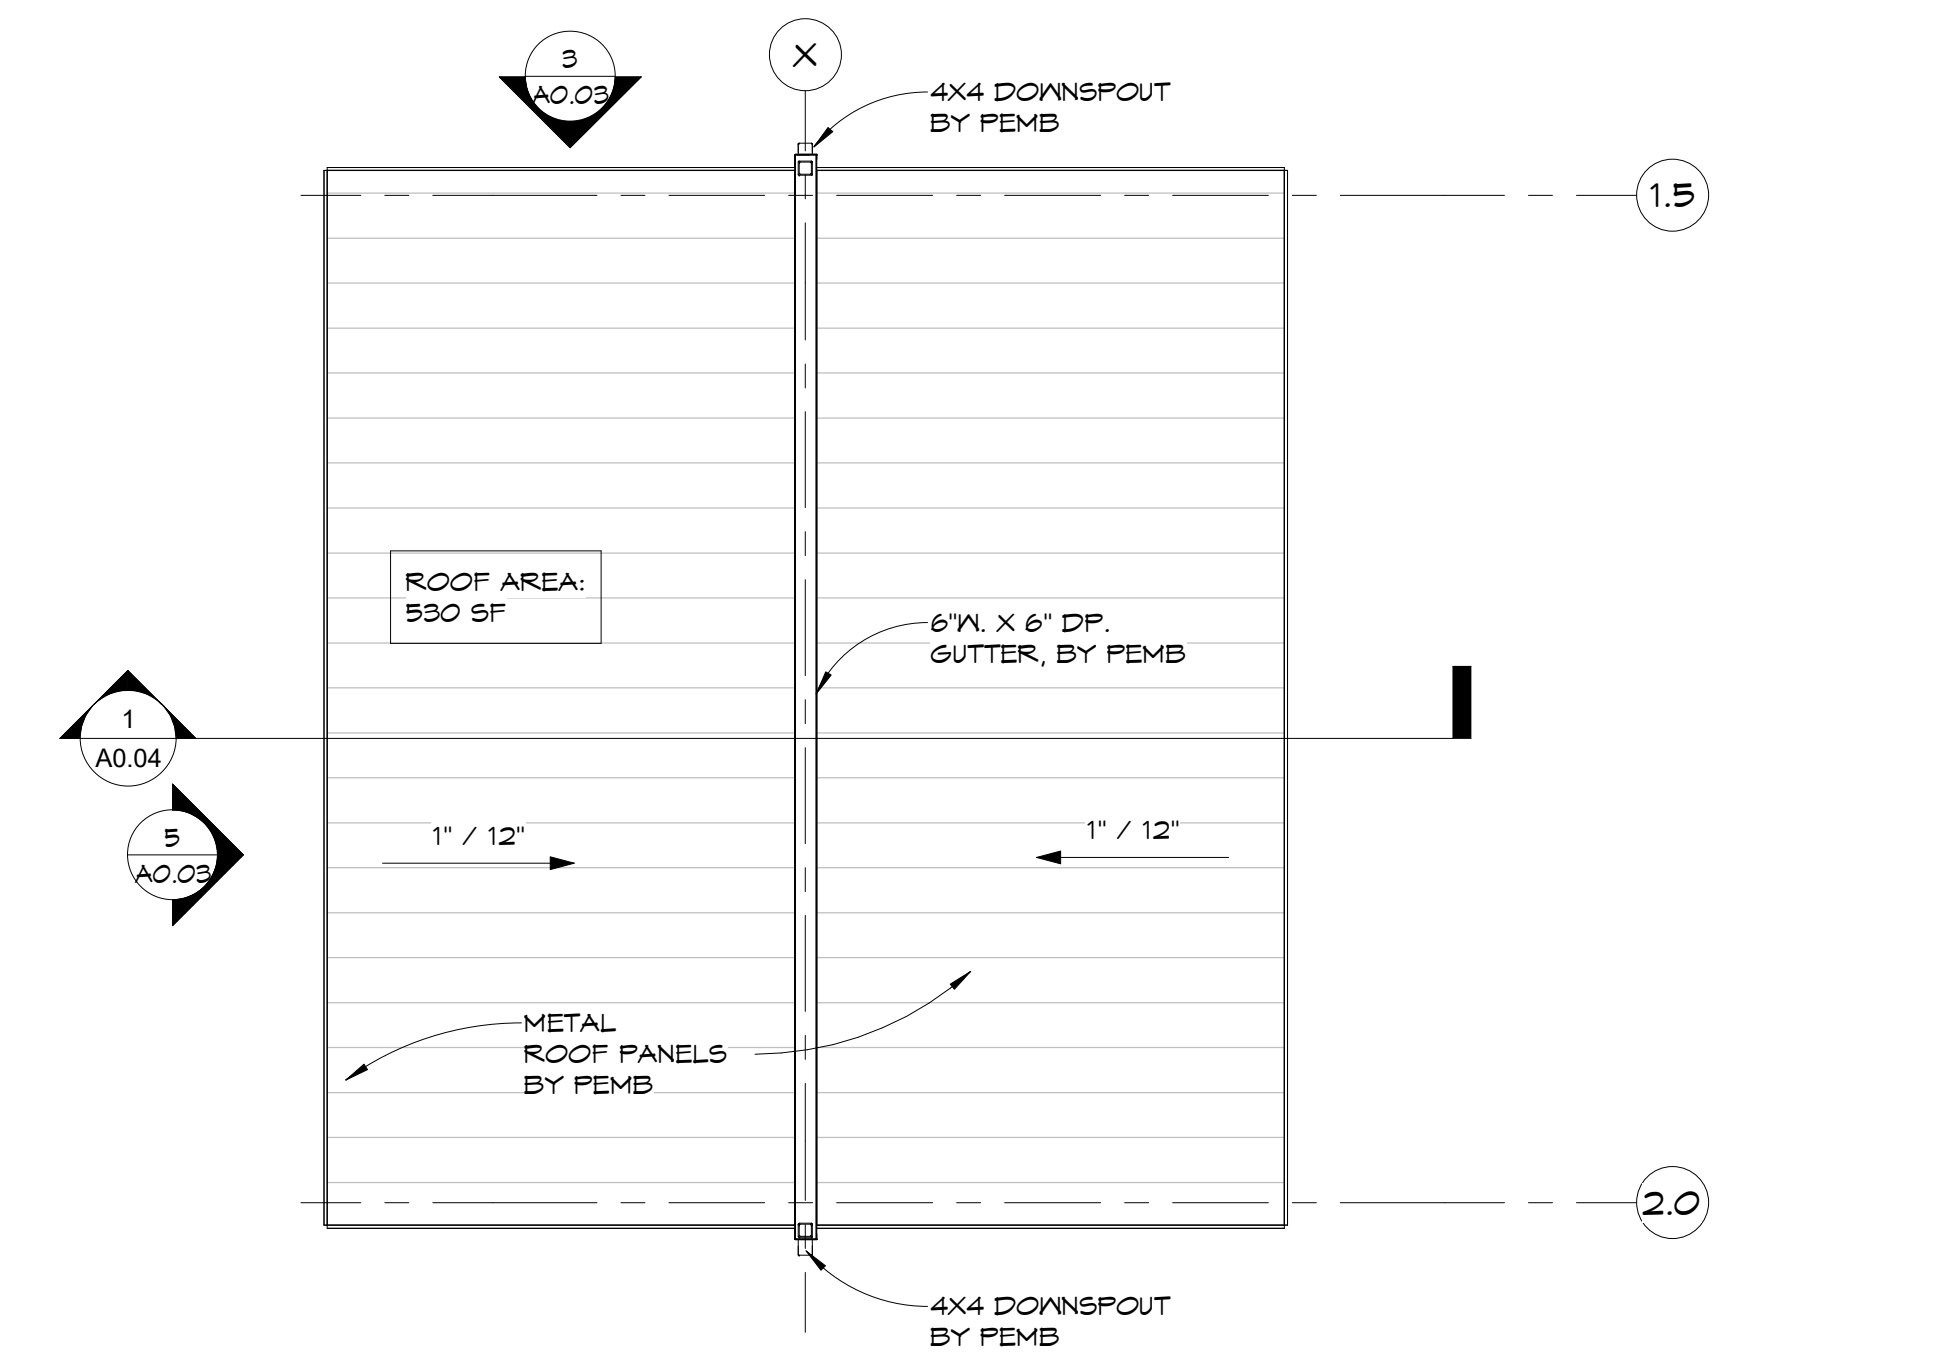


2
A0.03 03 - ROOF PLAN - FISH CLEANING STATION 1/4" = 1'-0"

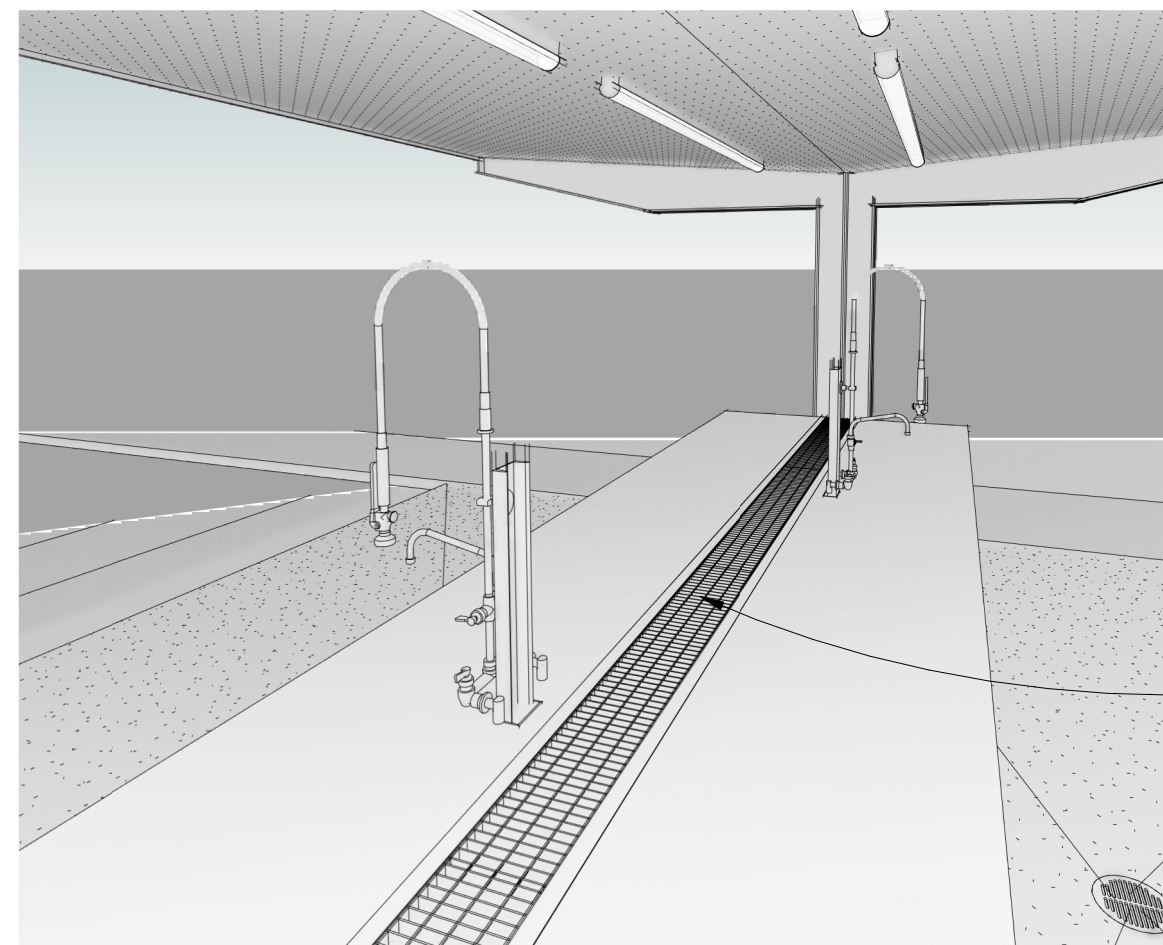


4
A0.03 COUNTER VIEW

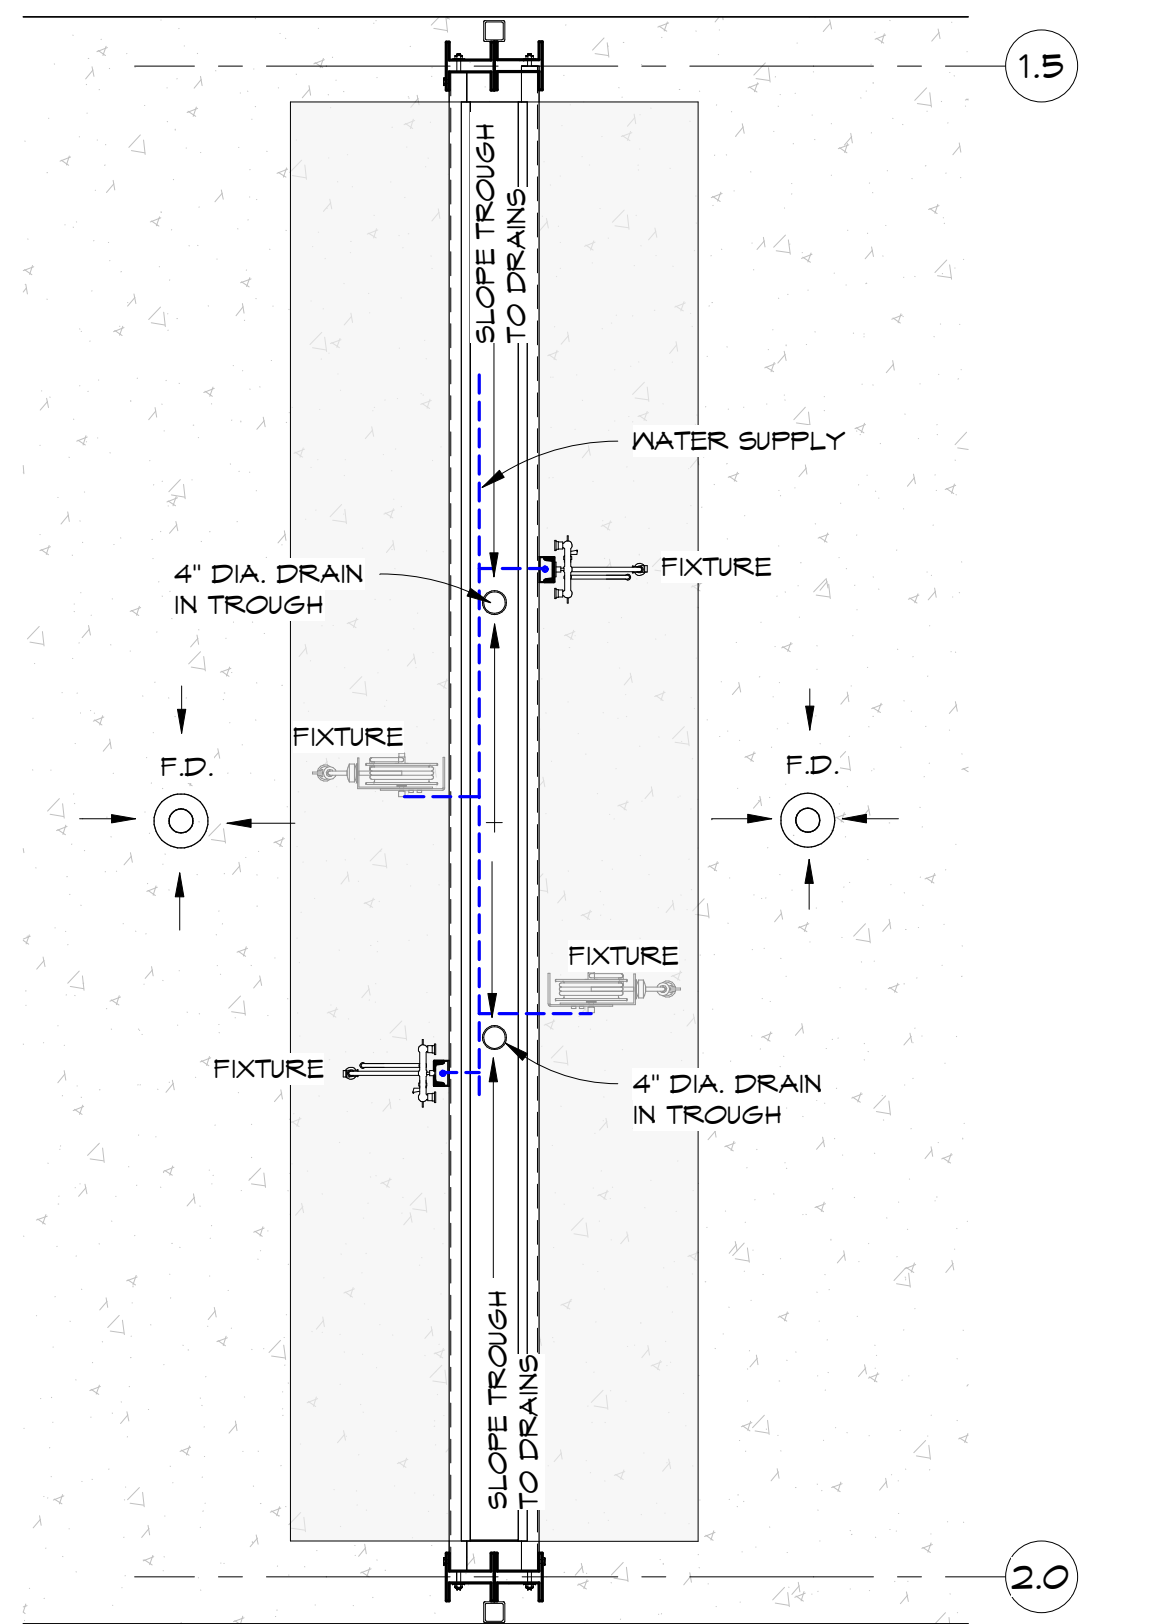


7
A0.03 03- PLAN VIEW - TROUGH 3/8" = 1'-0"

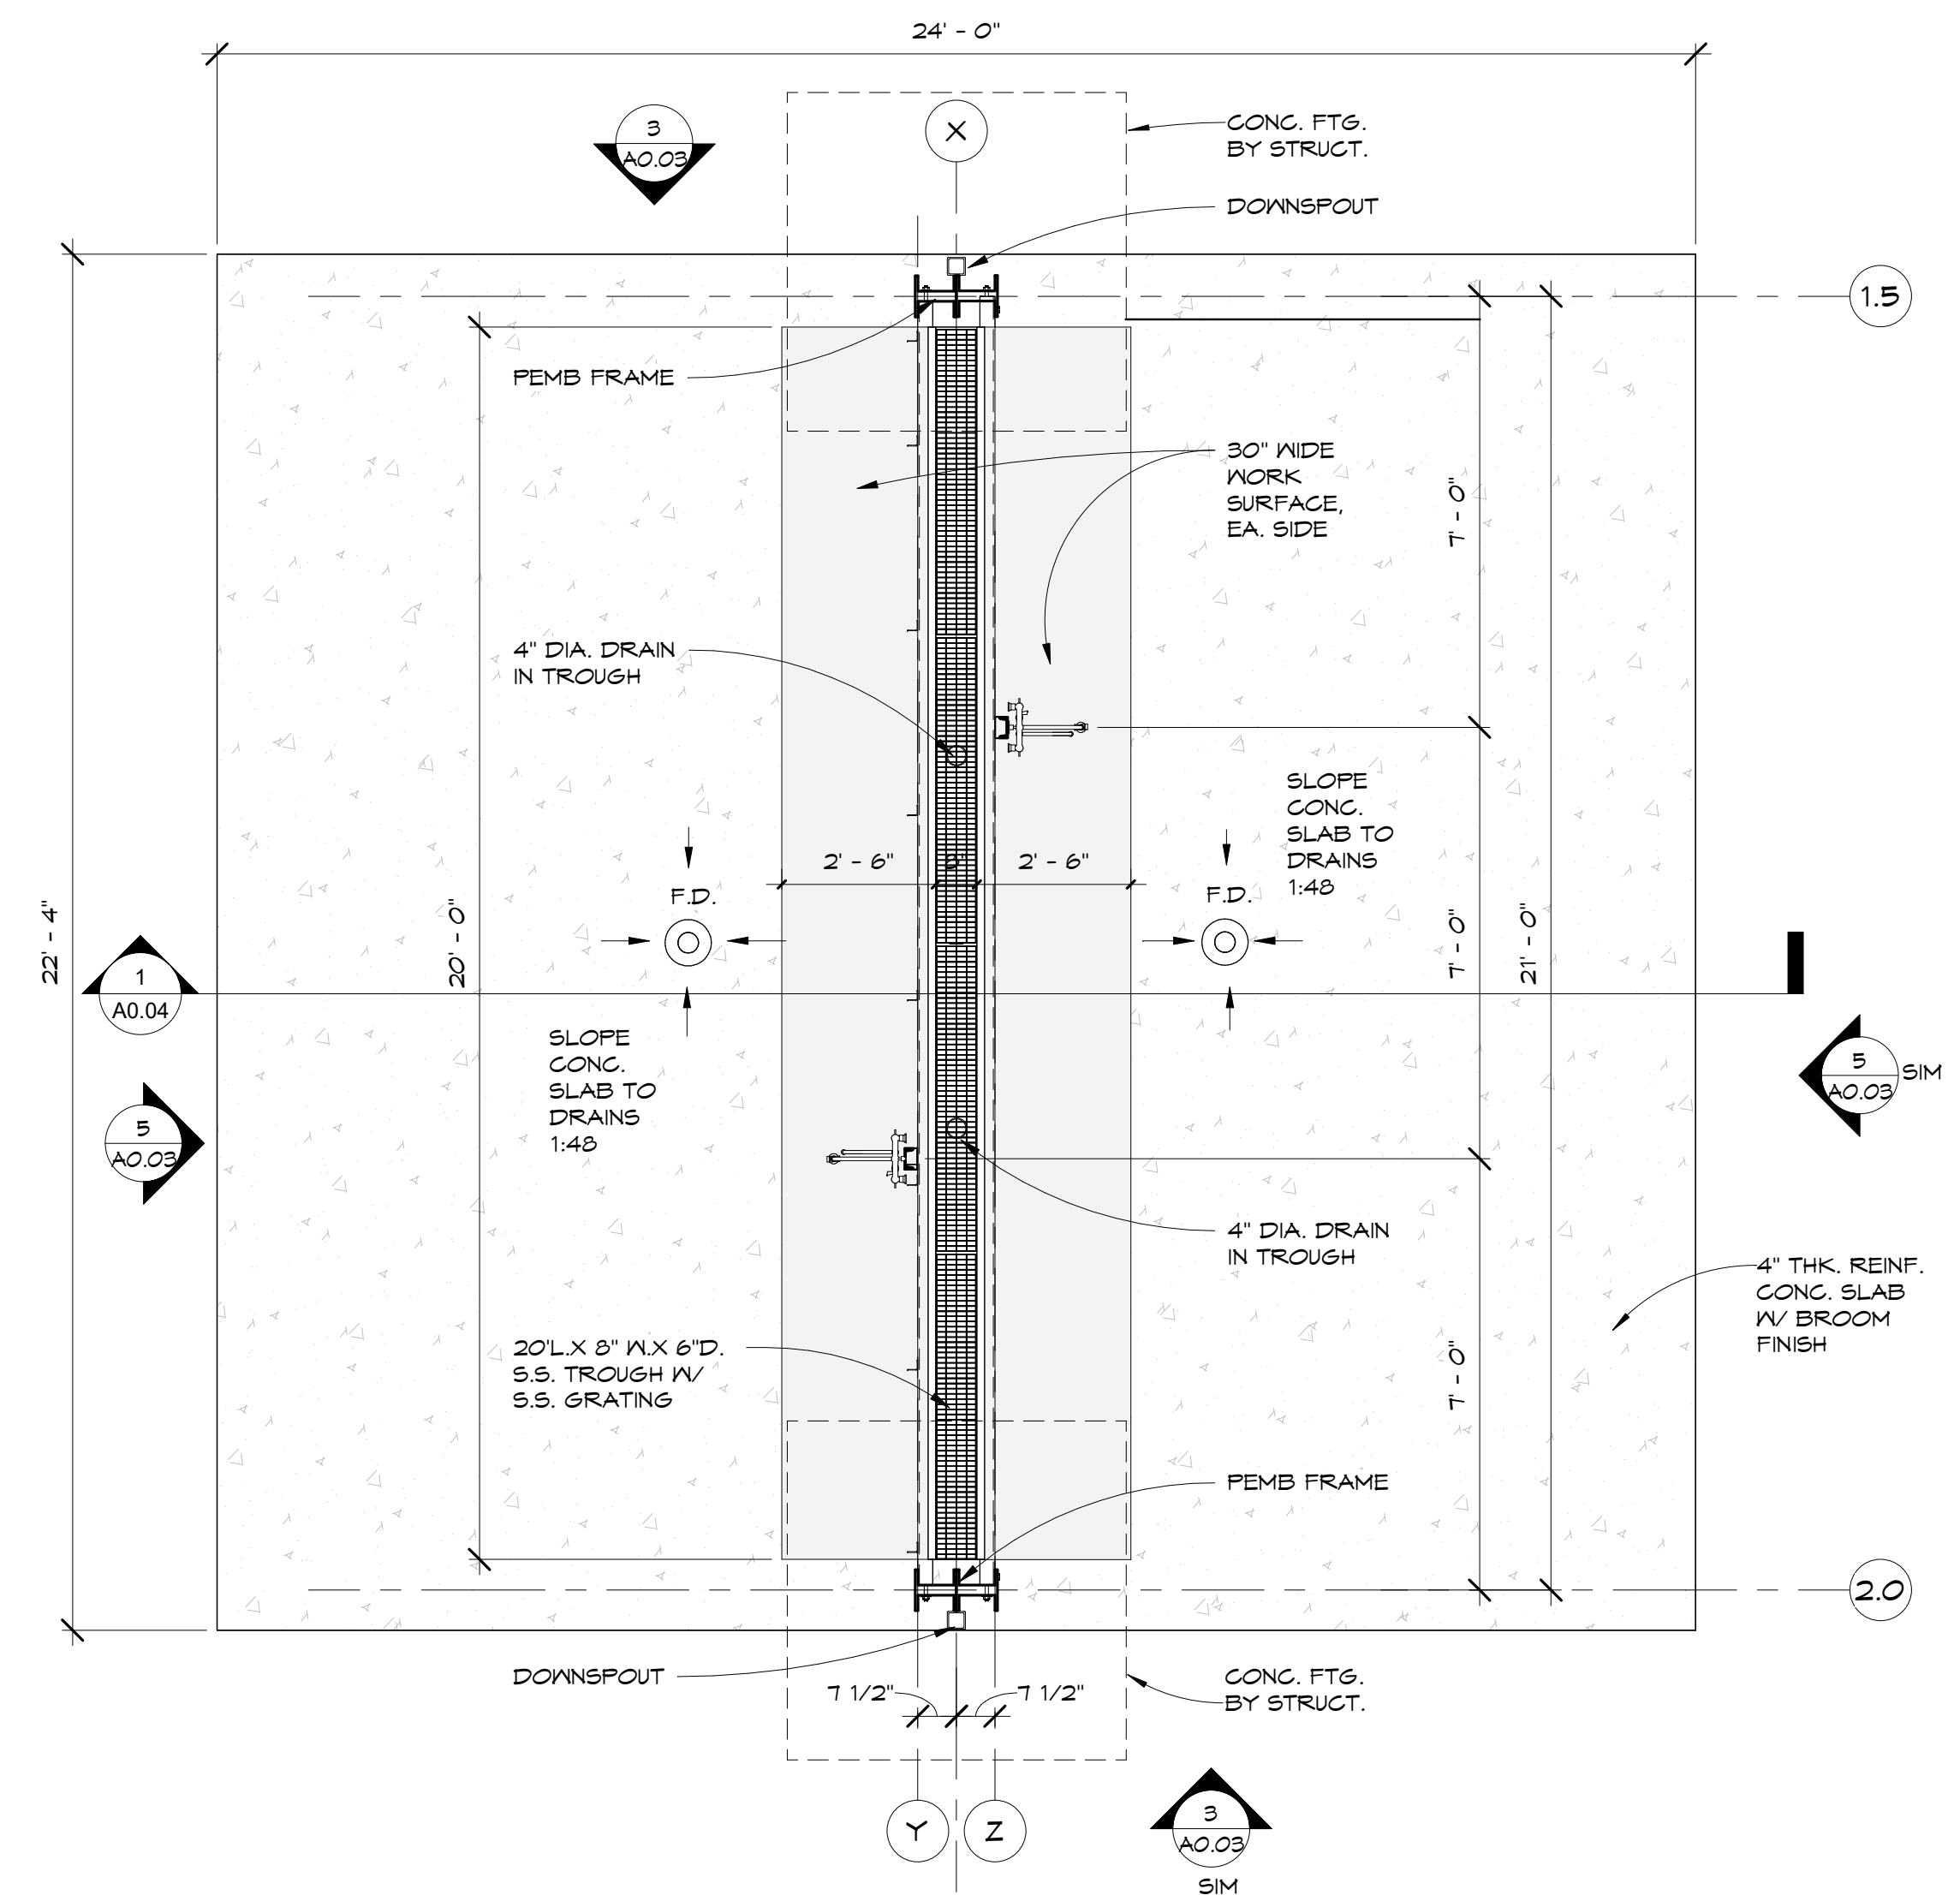


1
A0.03 03- PLAN VIEW - FISH CLEANING STATION 3/8" = 1'-0"

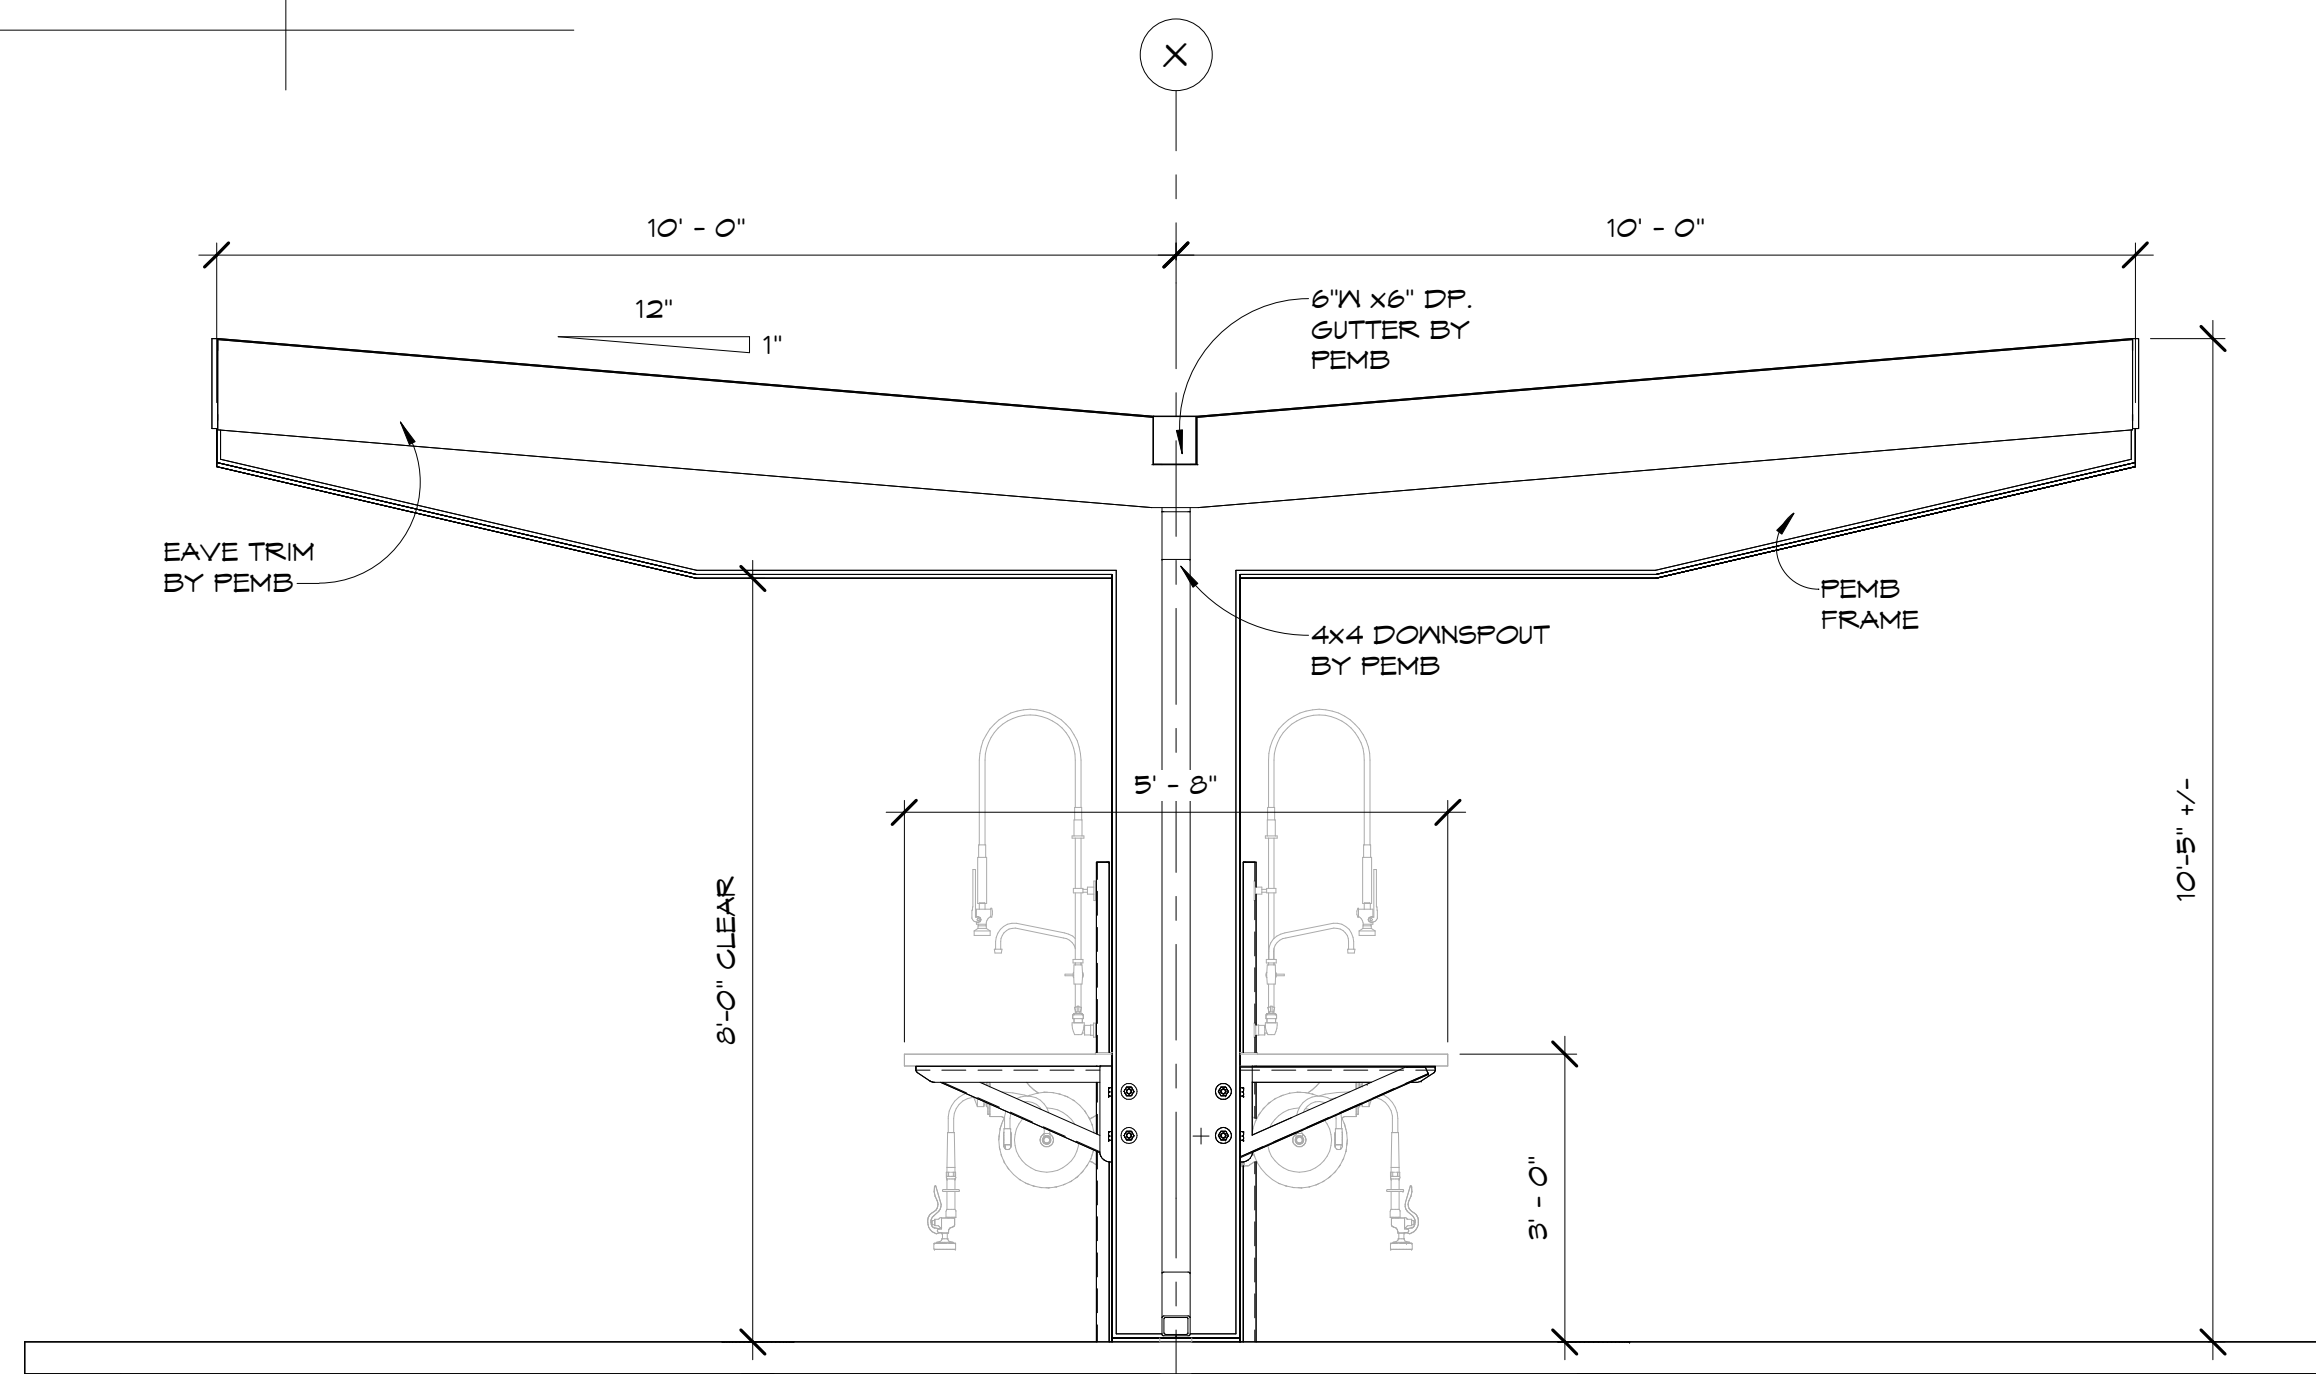


3
A0.03 ENDWALL ELEVATION 1/2" = 1'-0"

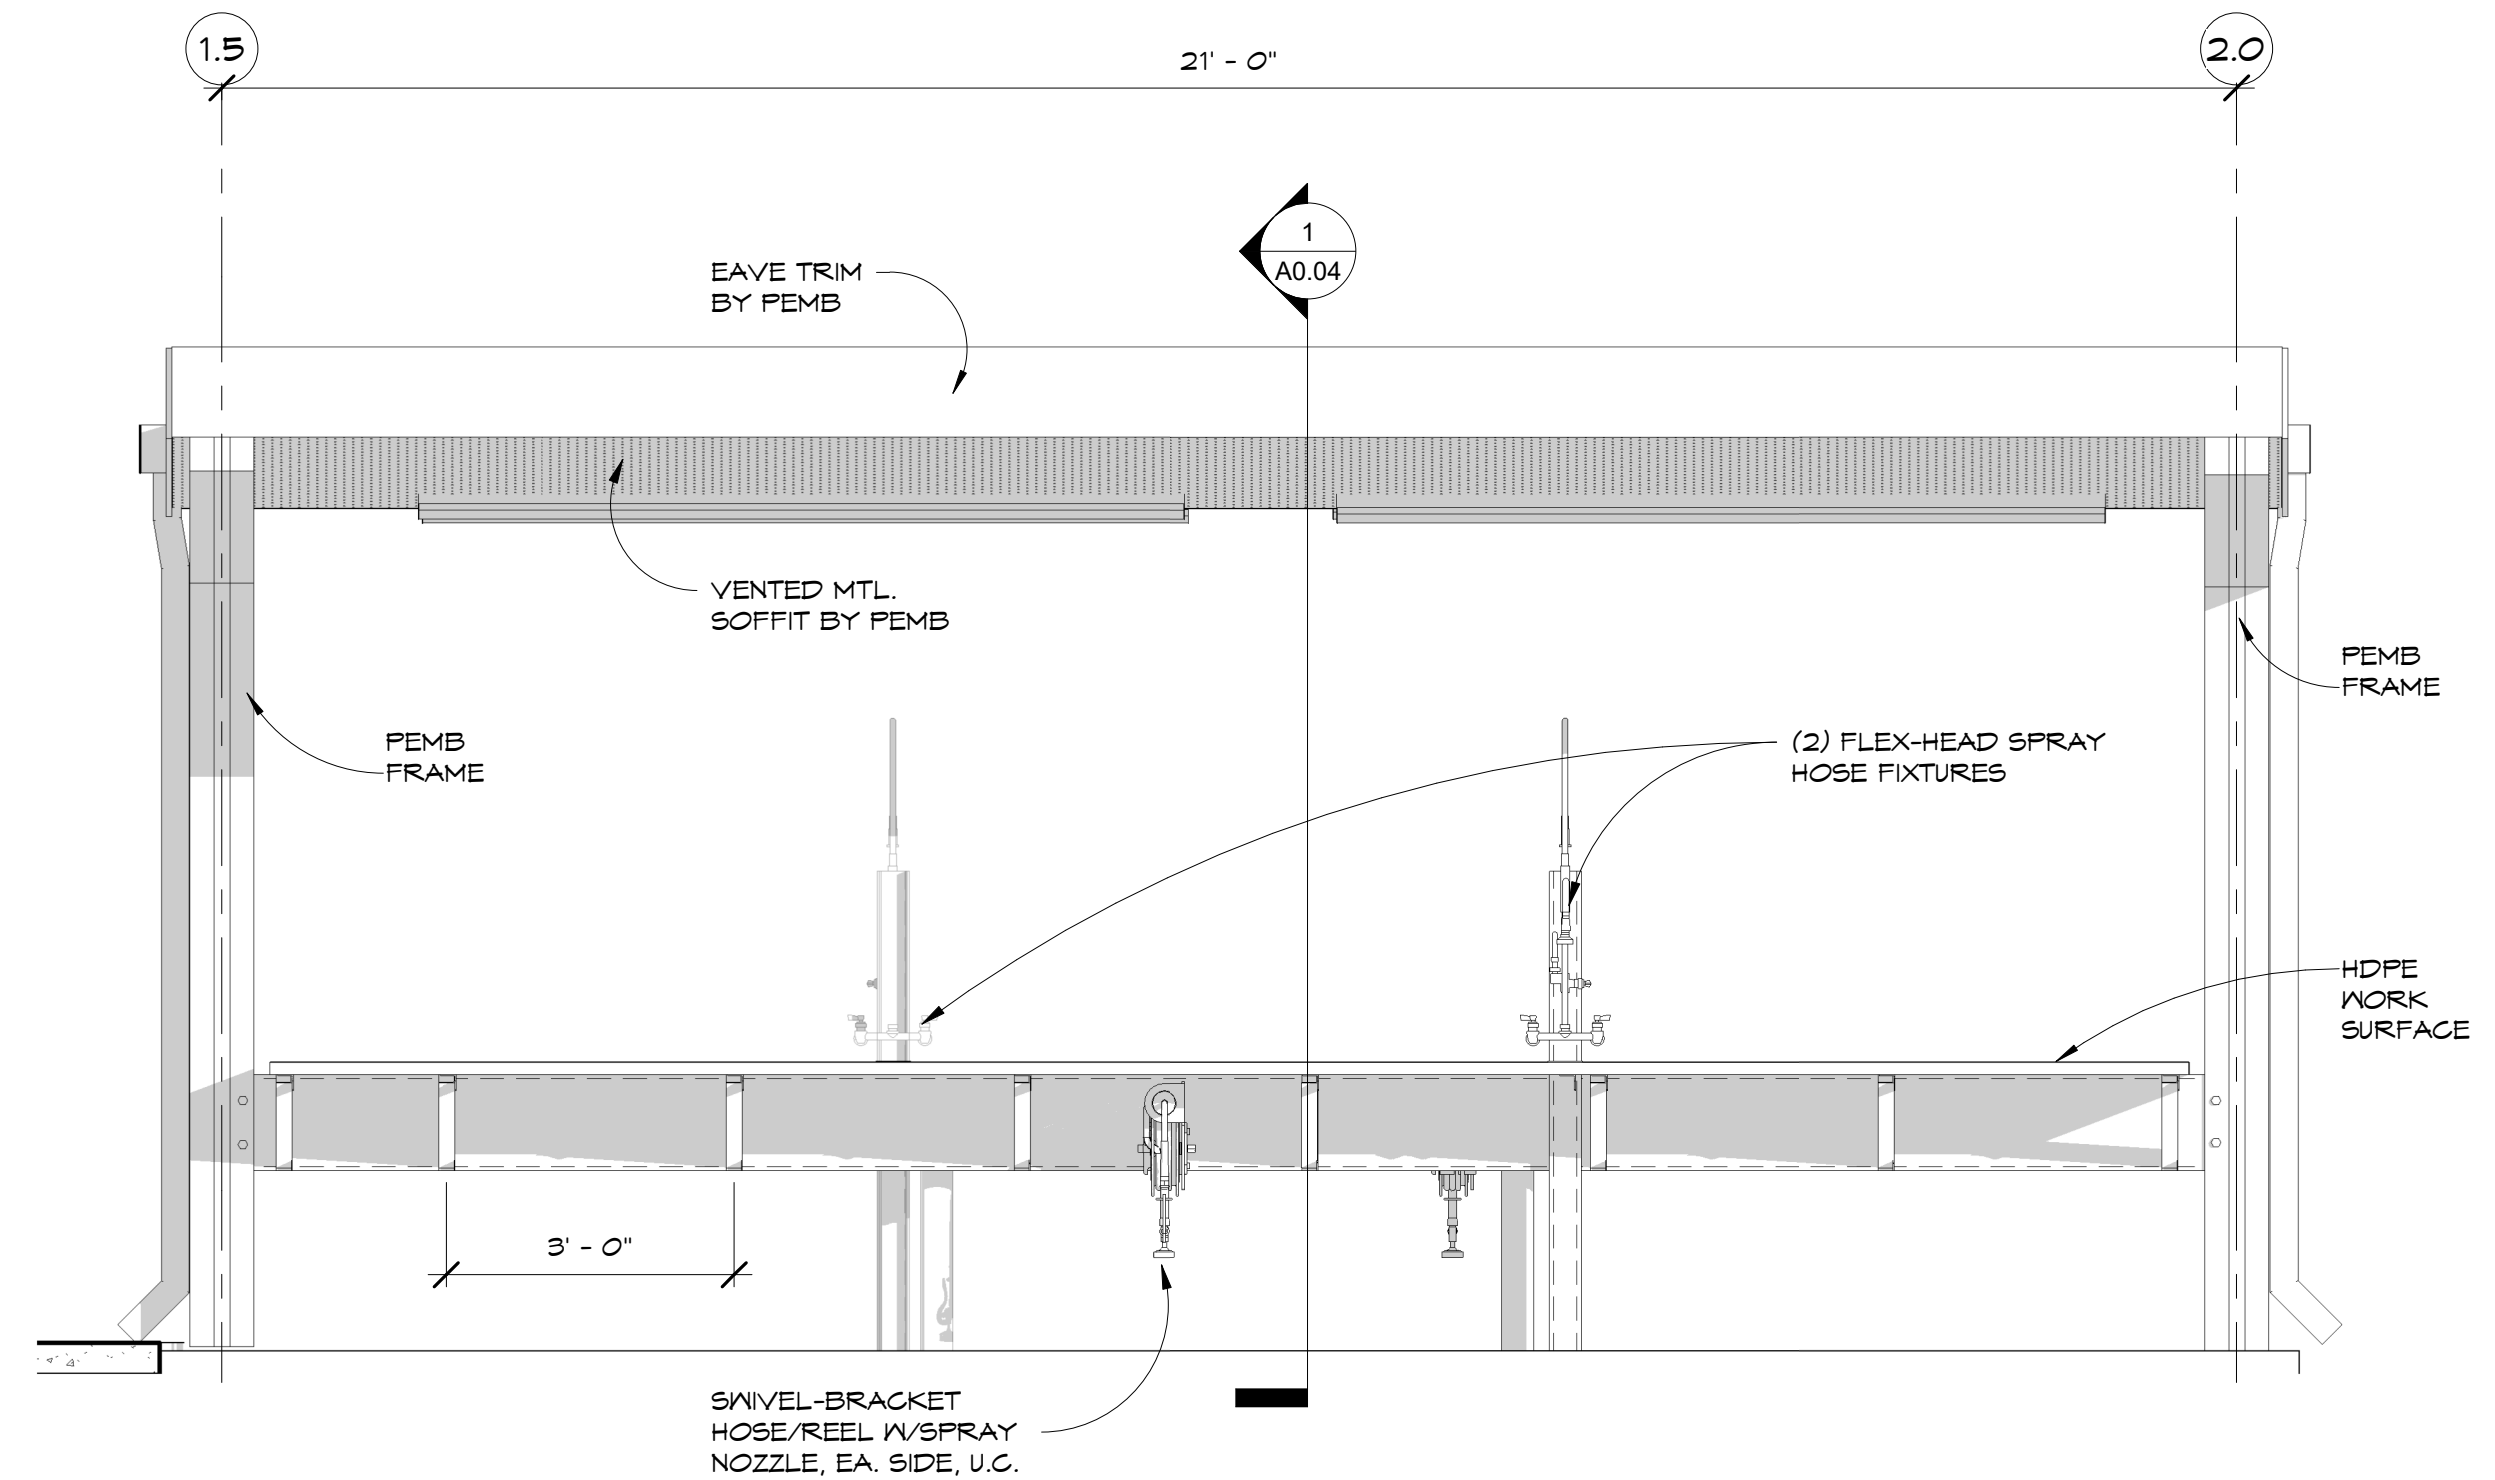


5
A0.03 SIDEWALL ELEVATION 1/2" = 1'-0"

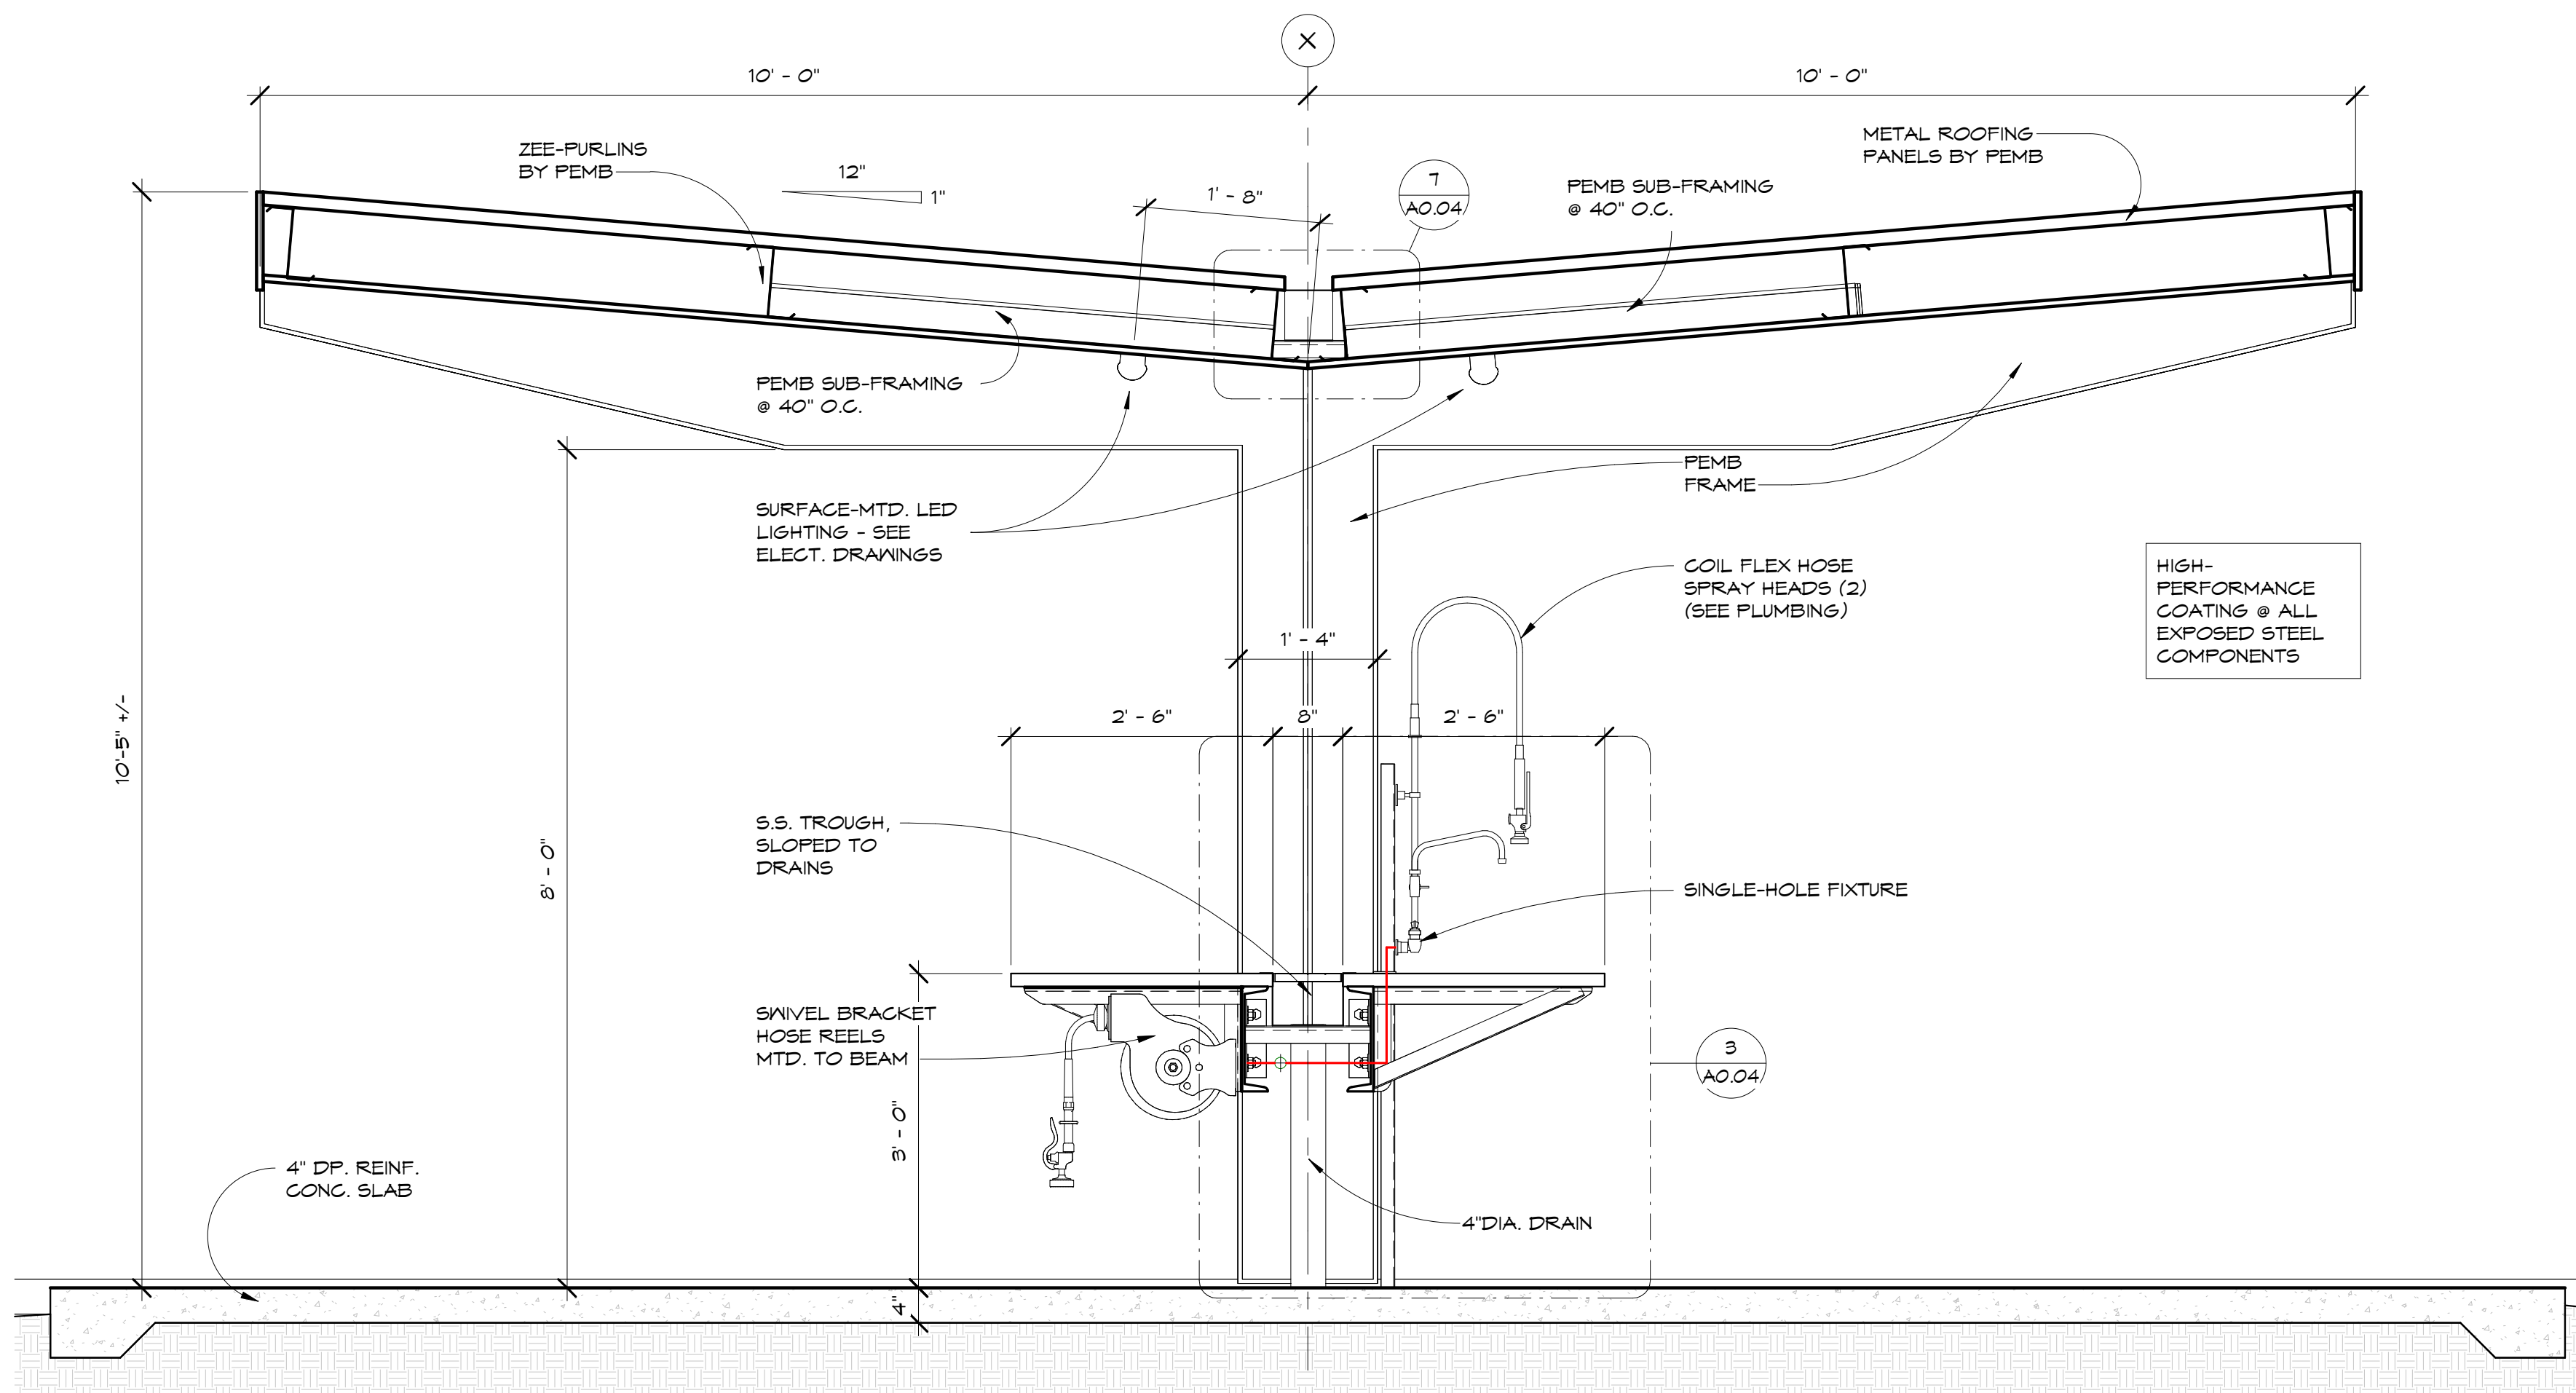


1 SECTION THROUGH CANOPY
AO.04

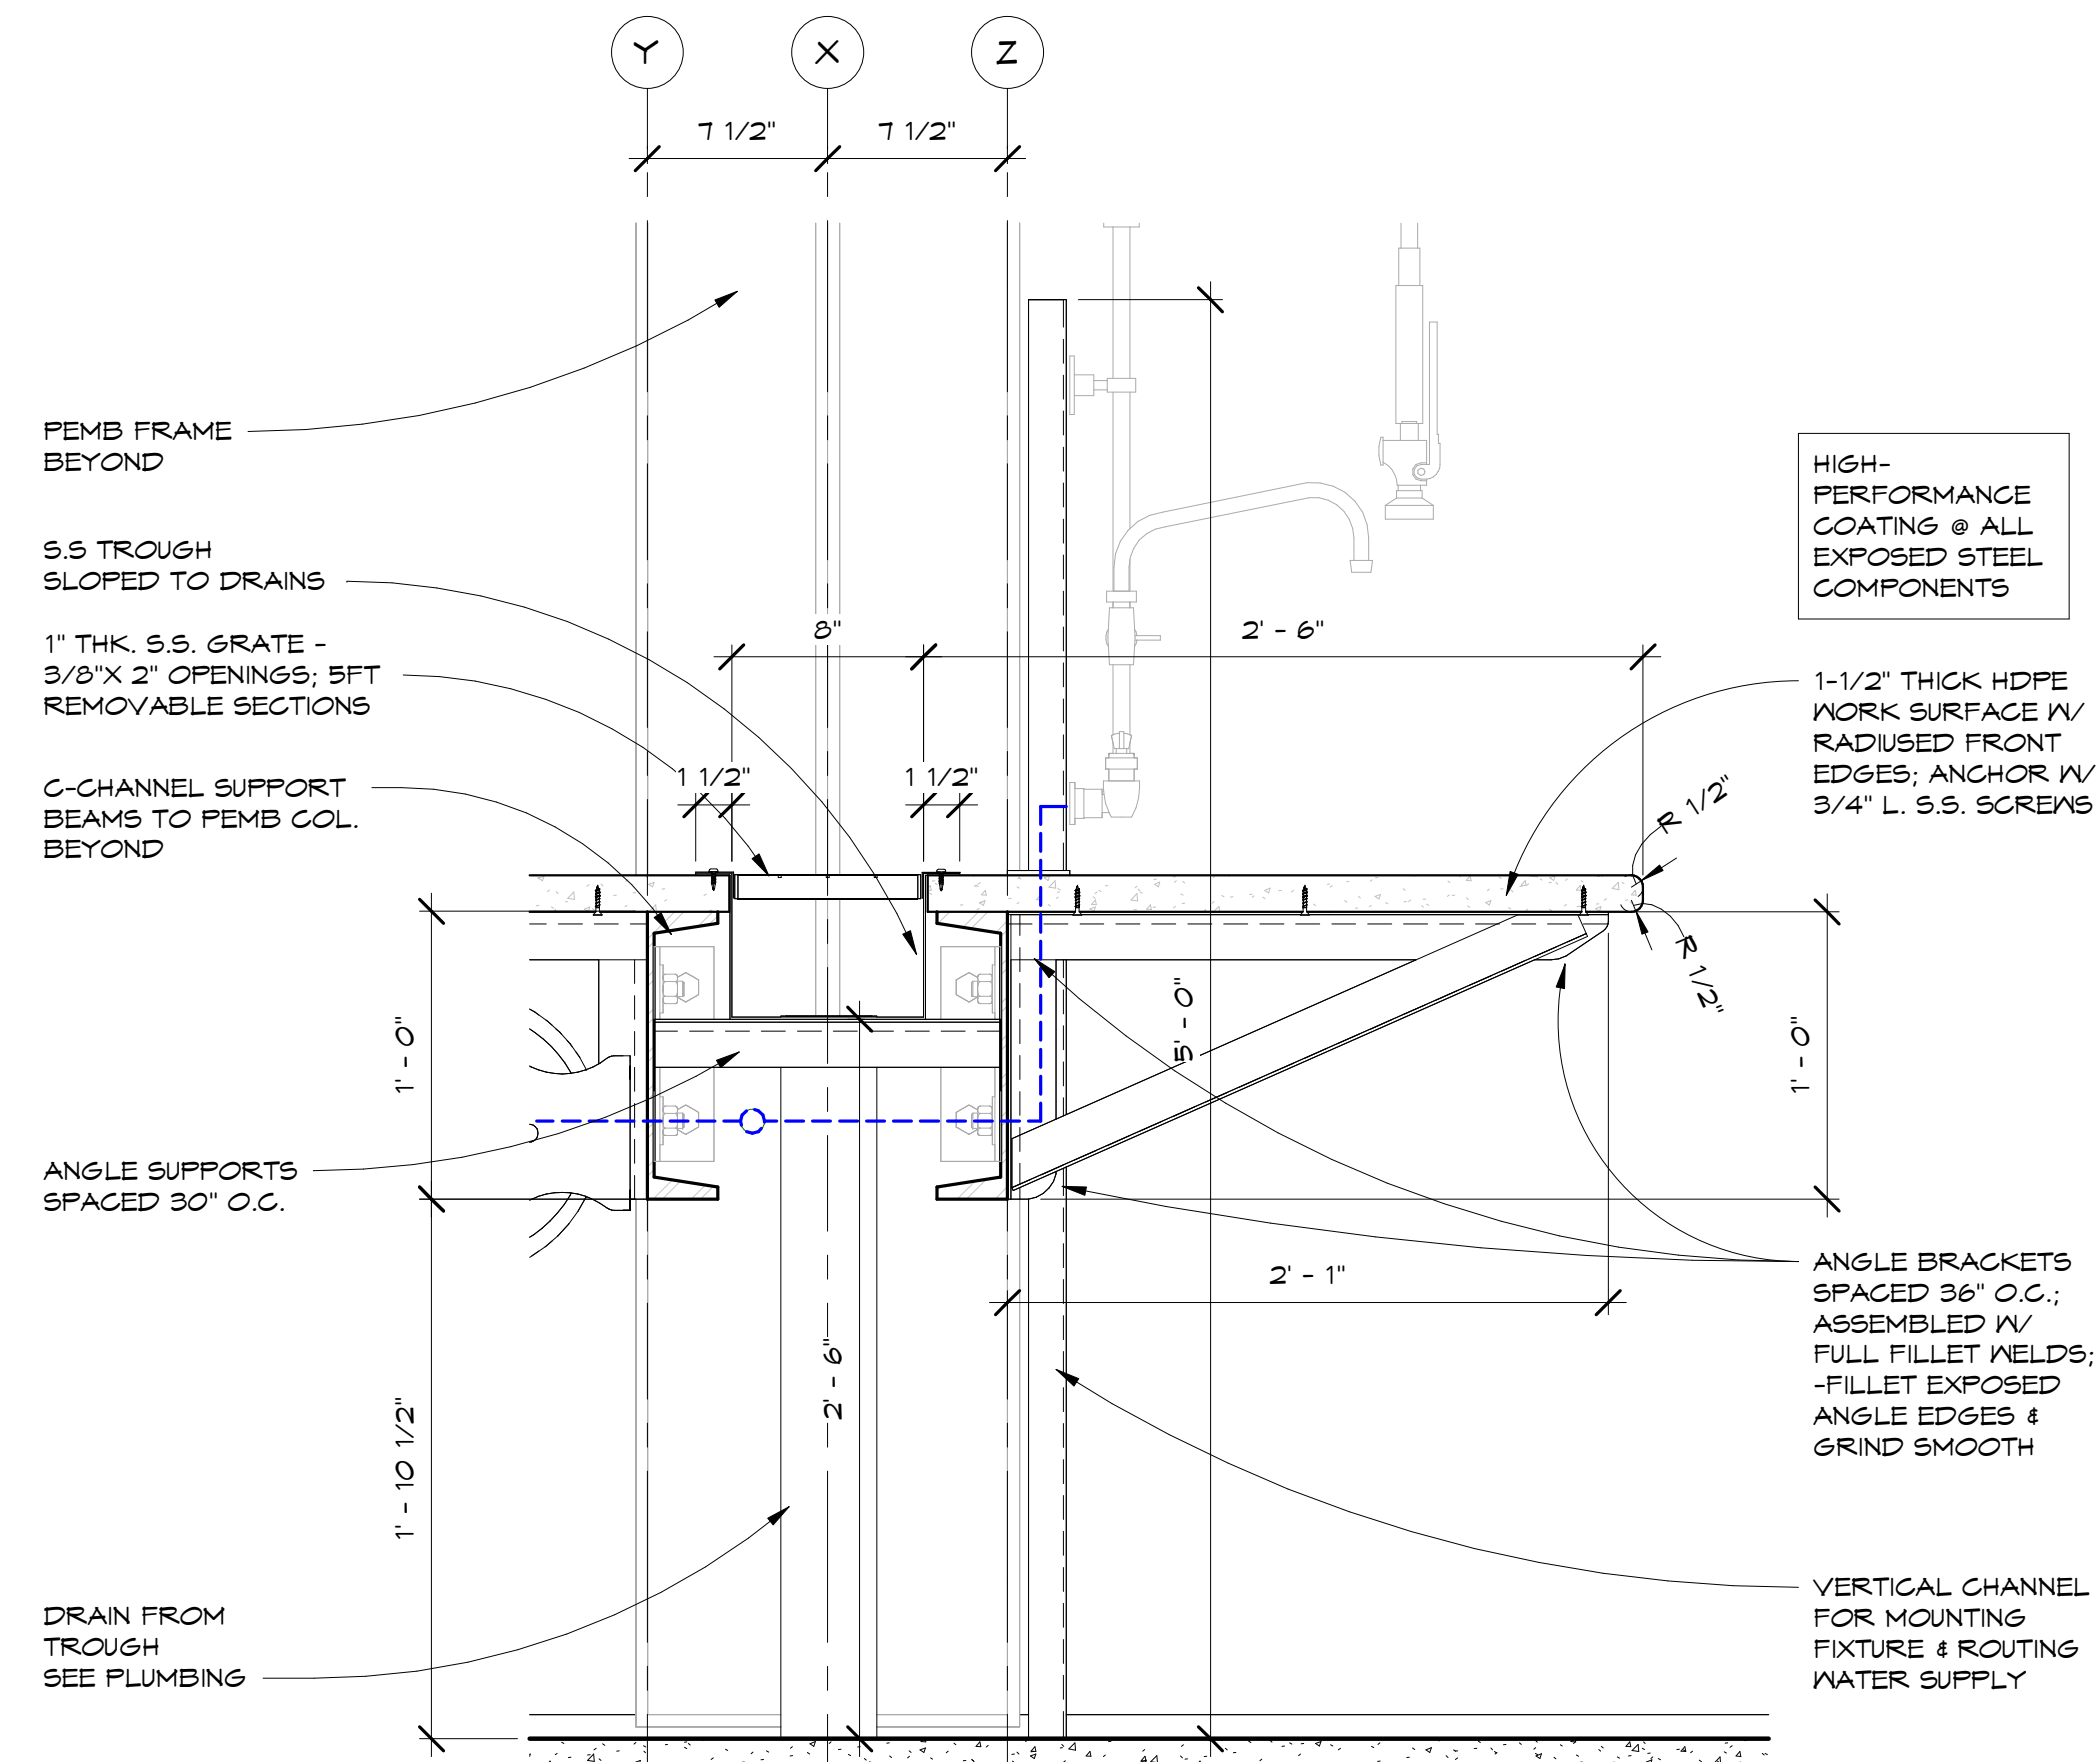



3 DETAIL - WORK TOP
AO.04

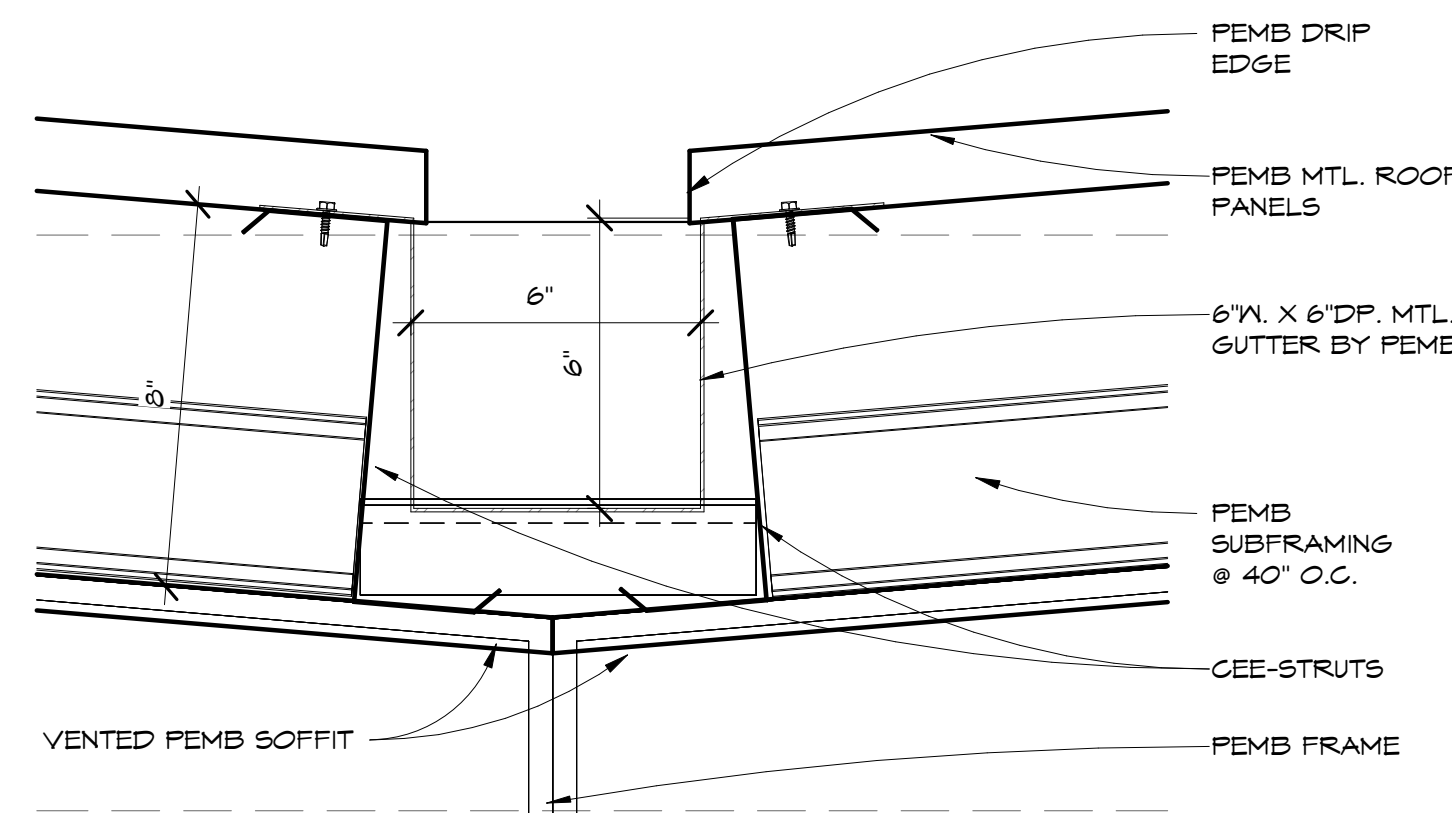


7 DETAIL - GUTTER
AO.04

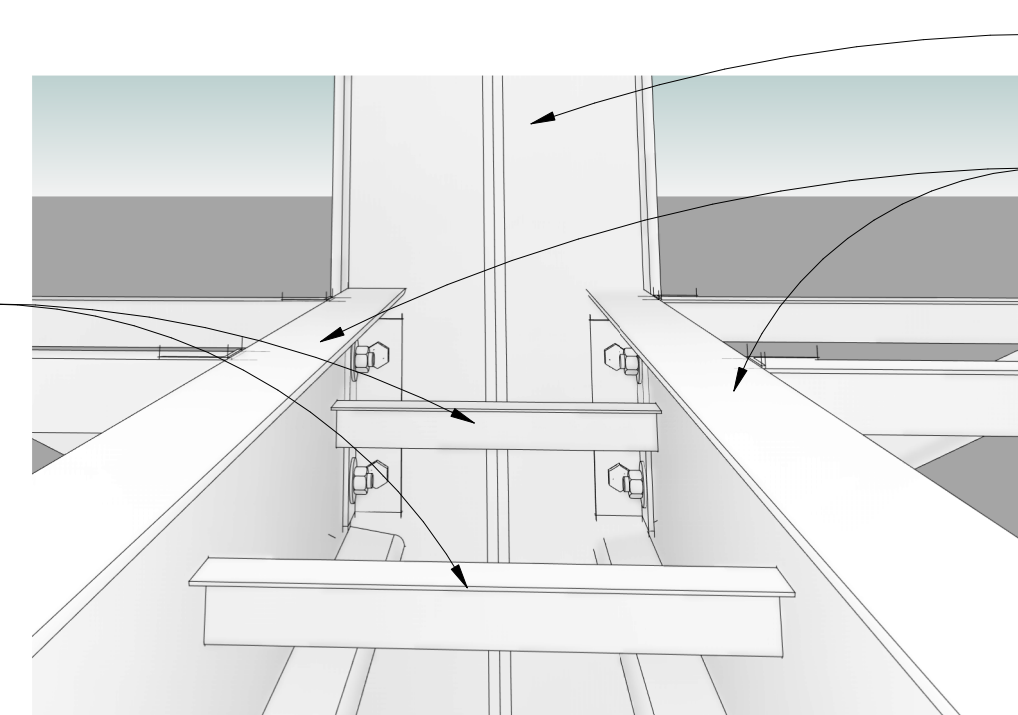


6 SUPPORT BEAMS TO FRAME
AO.04

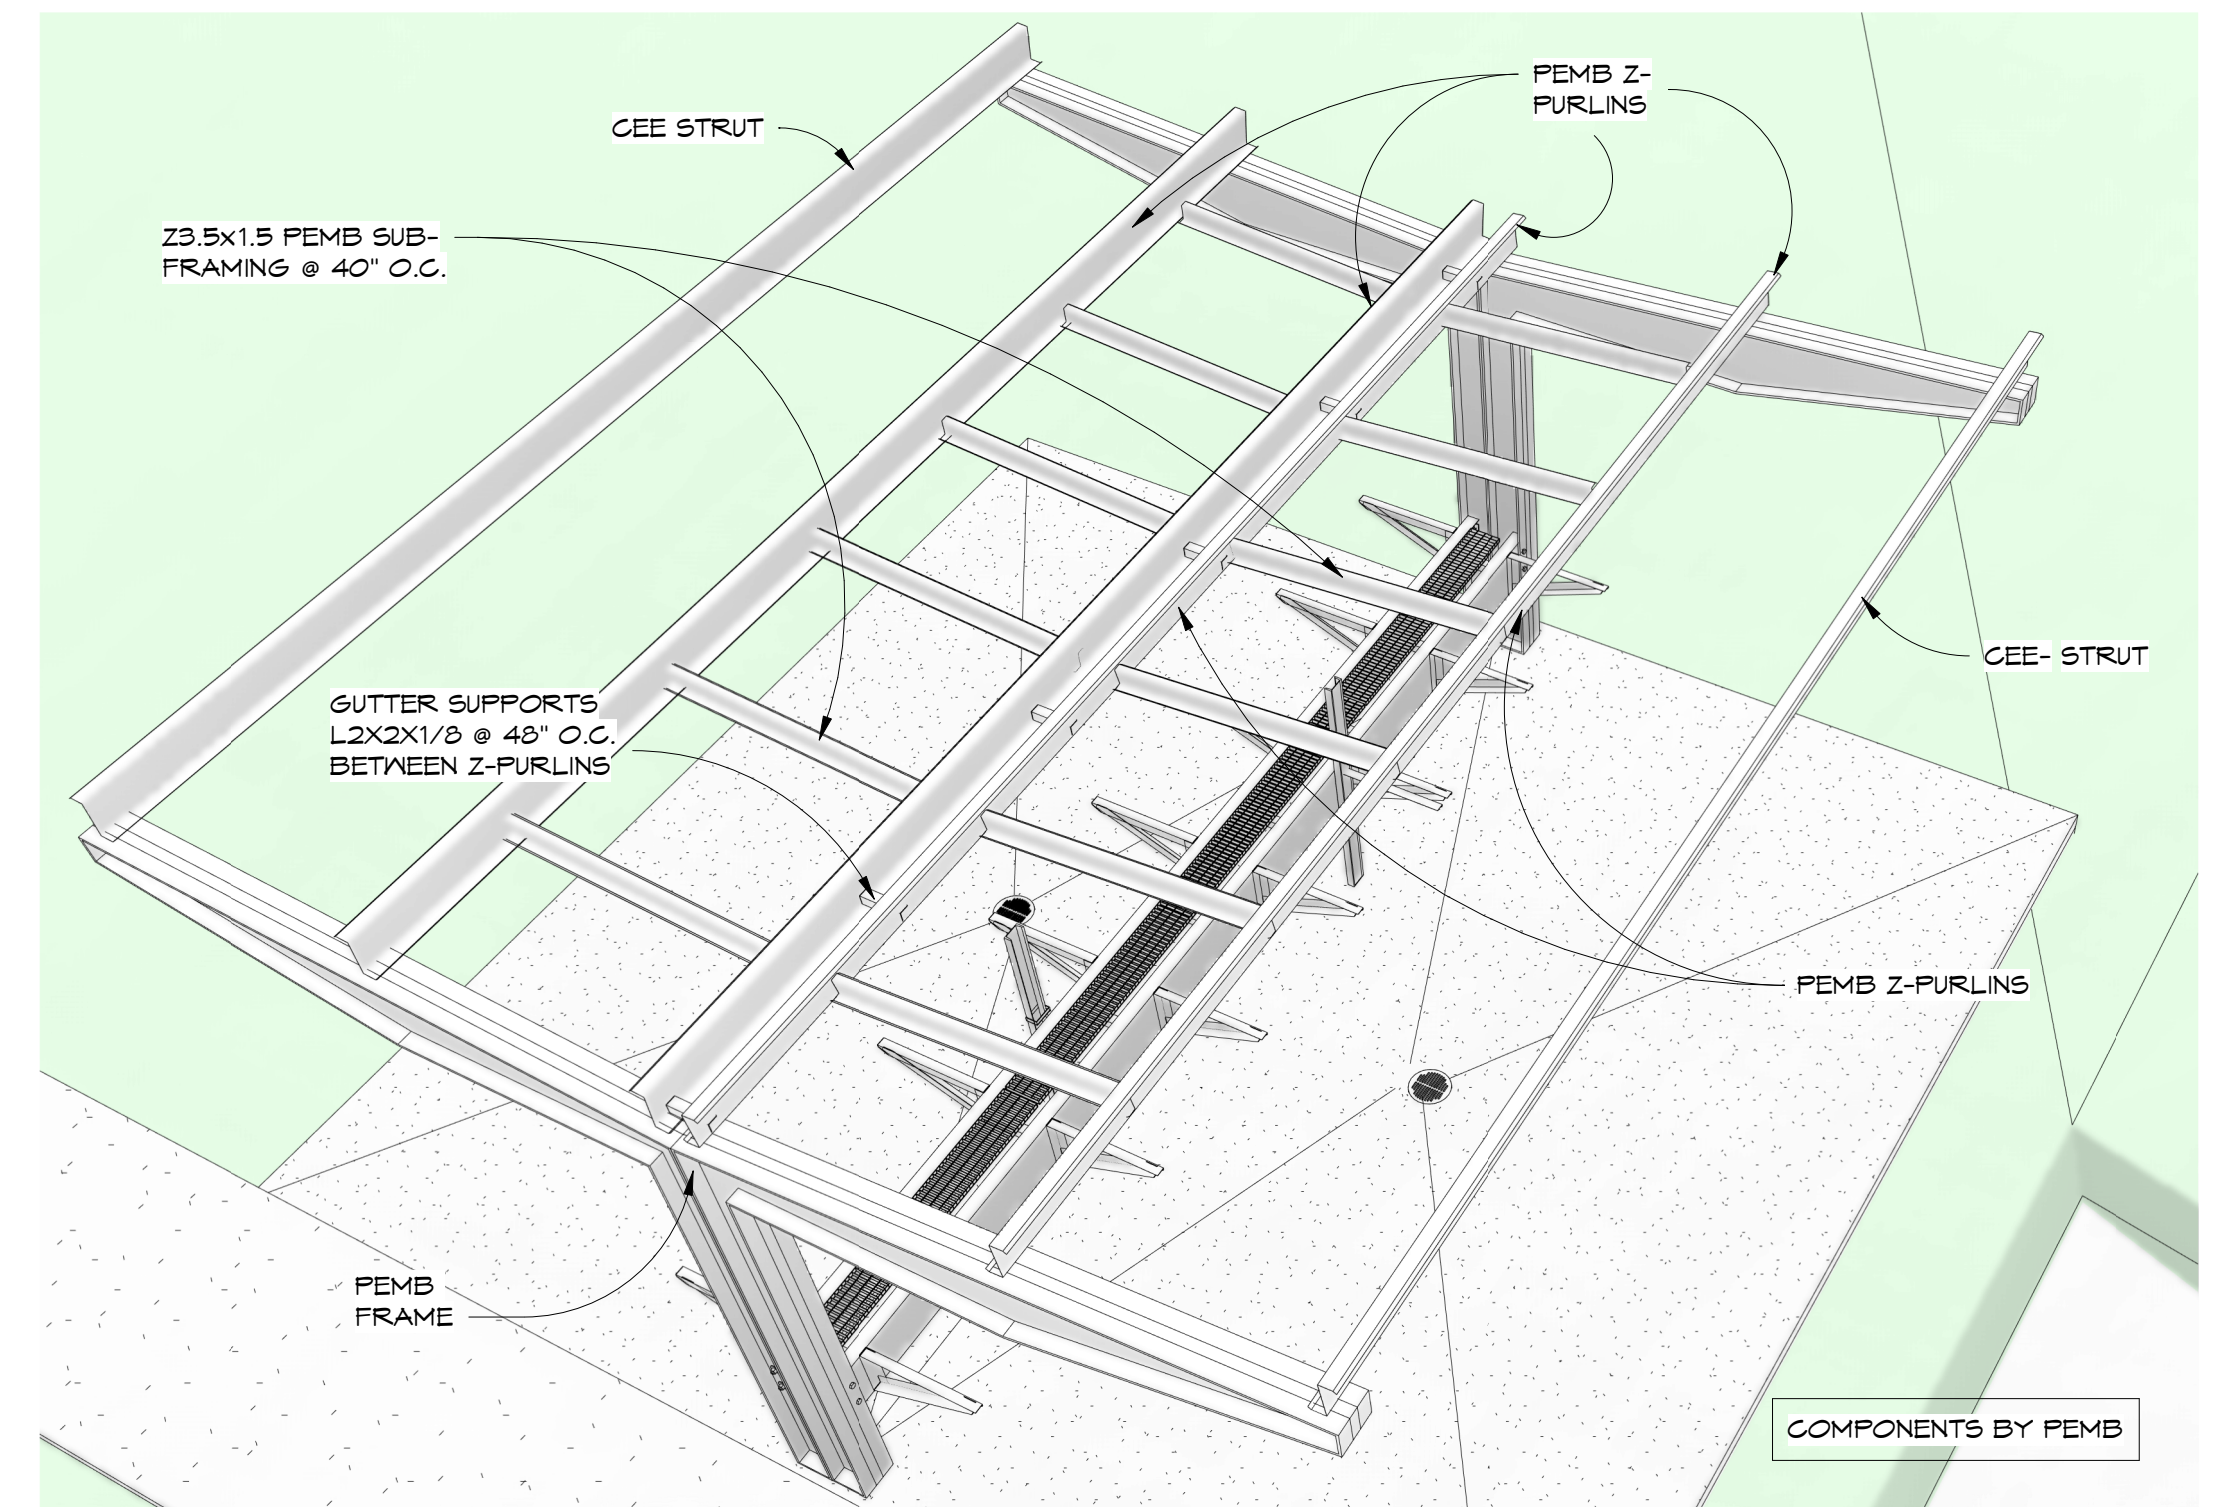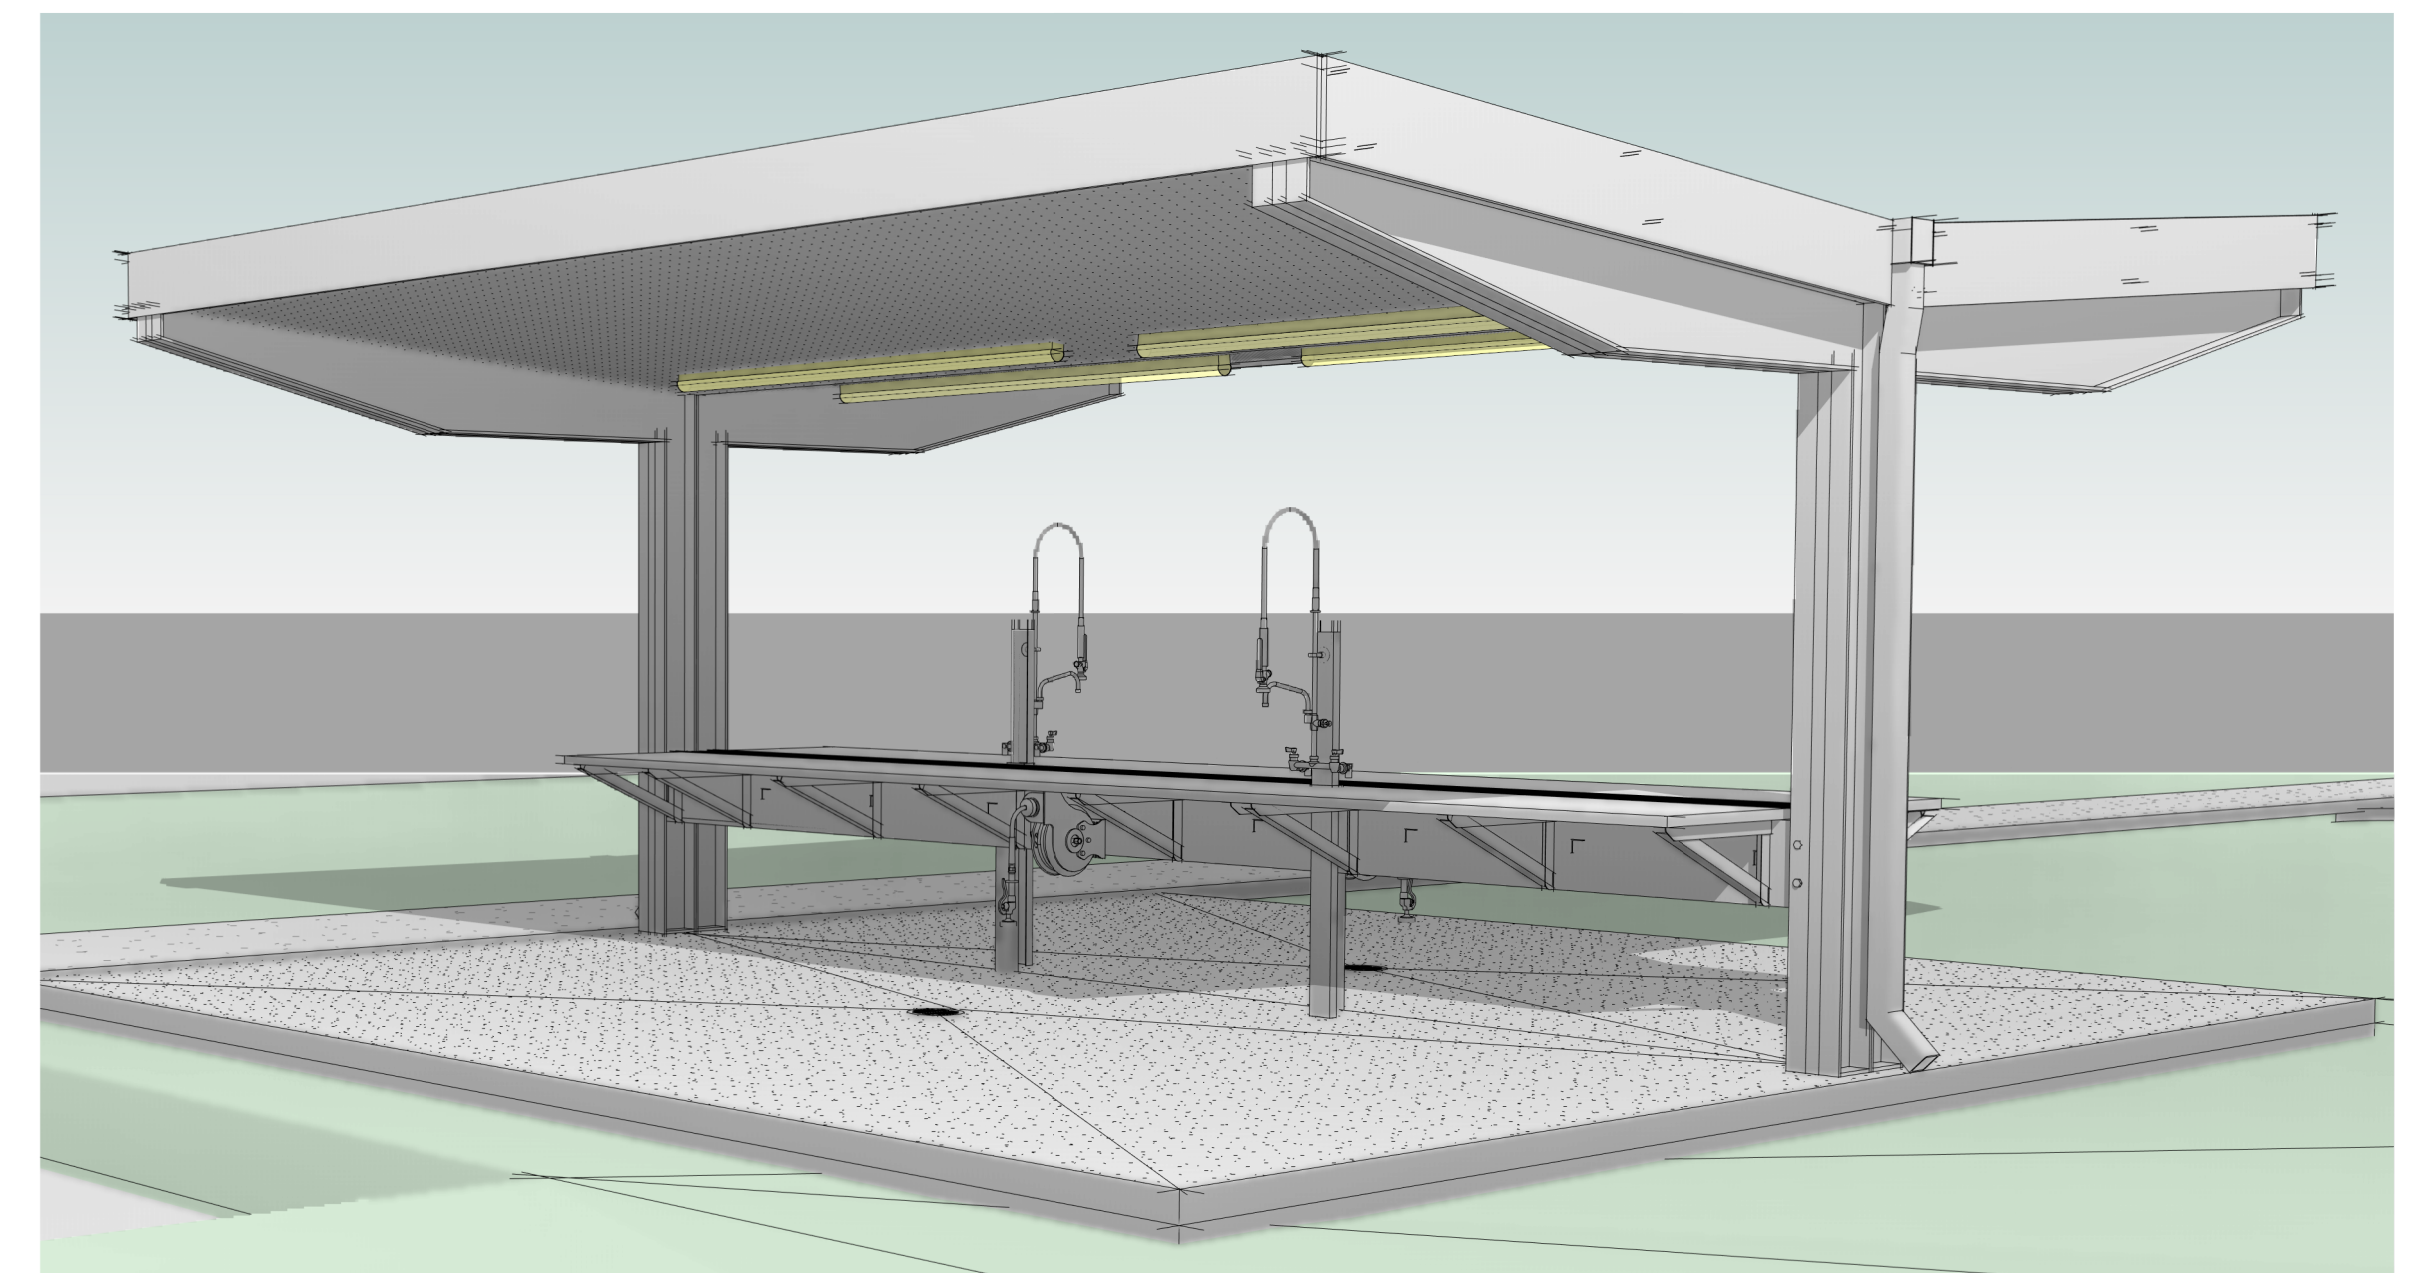

4 3D PEMB - ROOF FRAMING
AO.04

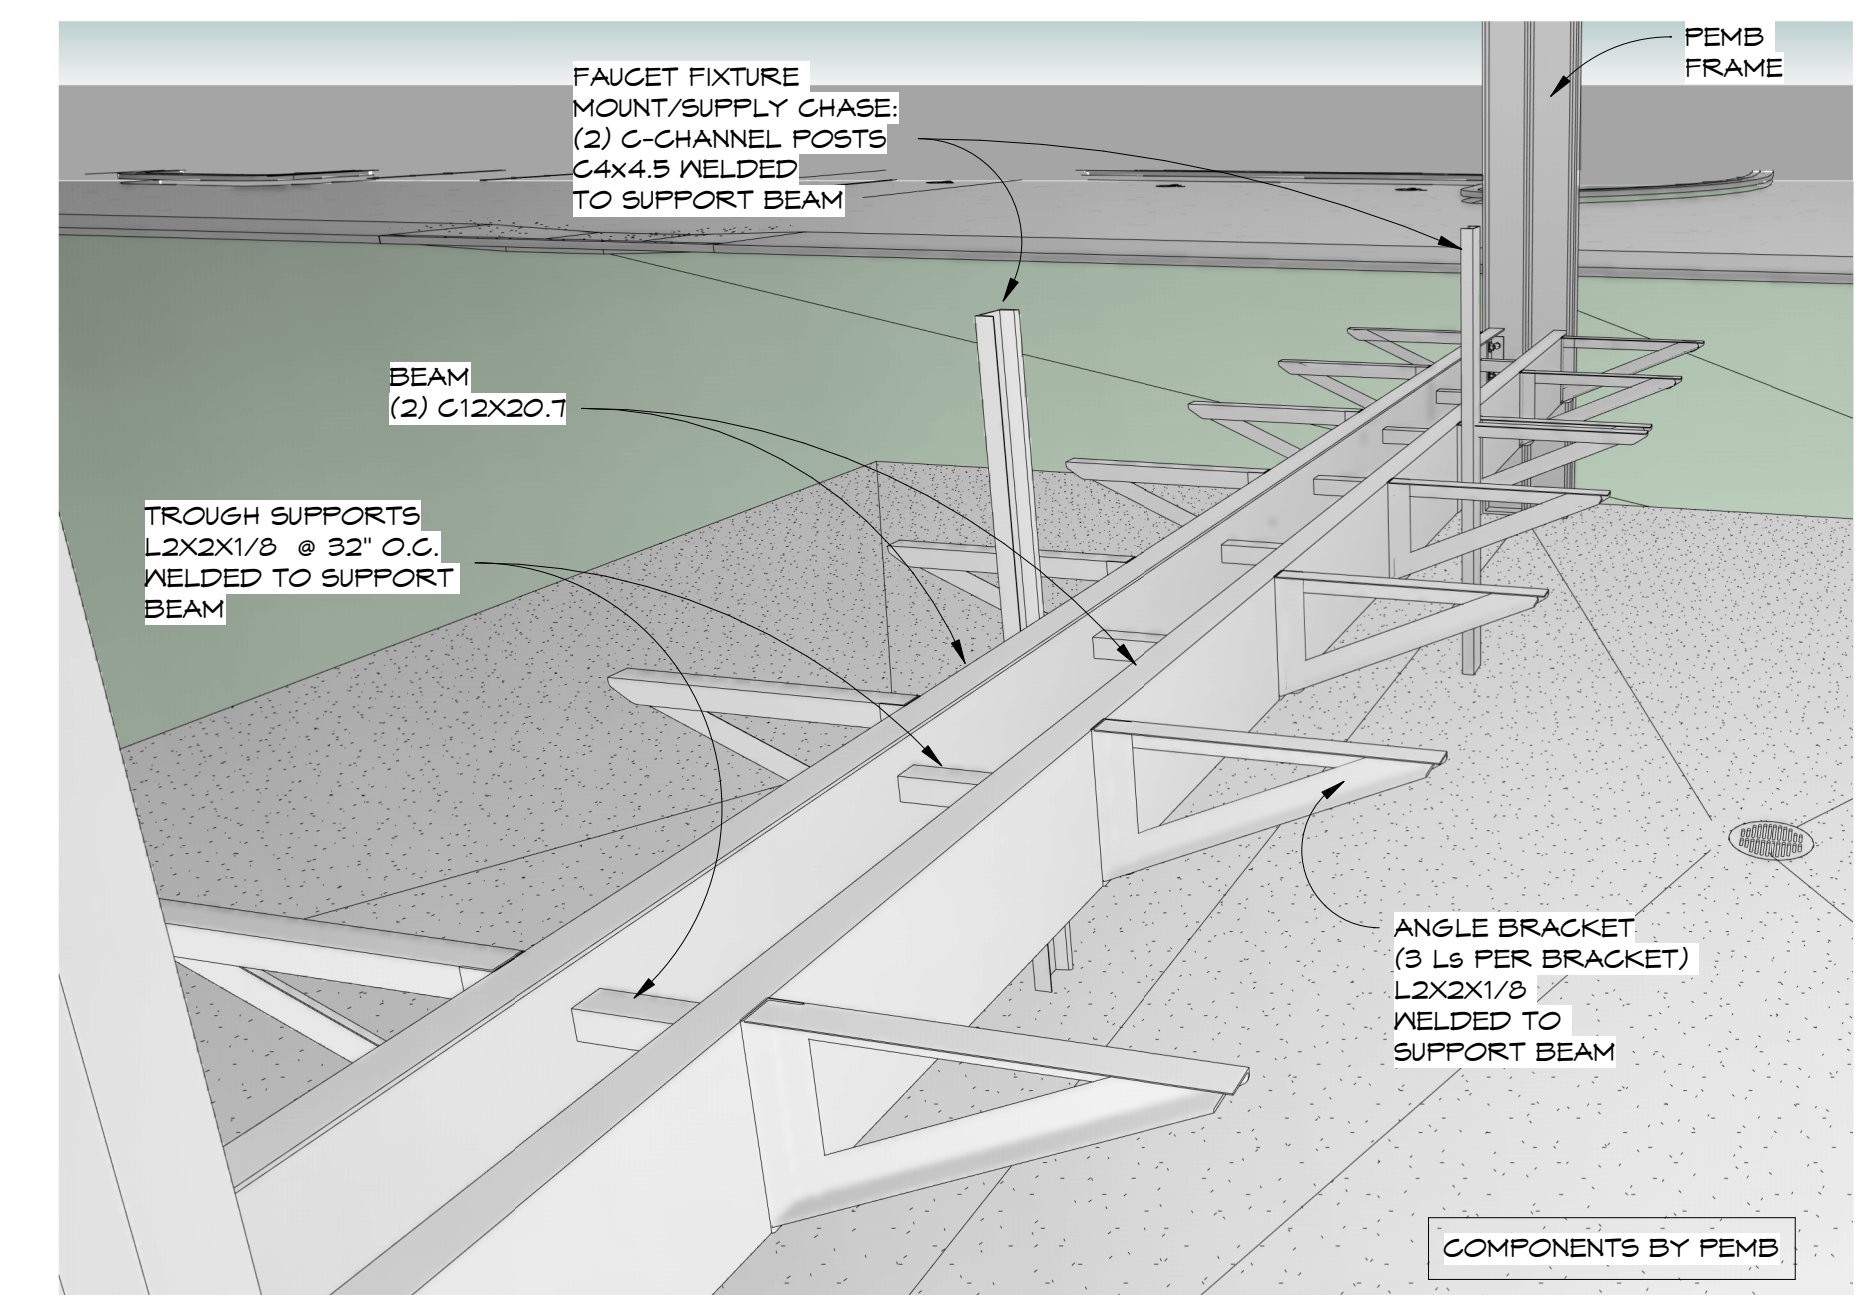

5 3D PEMB - COUNTER SUPPORT
AO.04

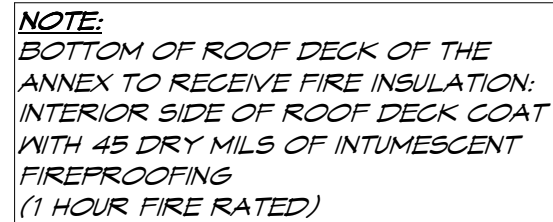

ANNEX AREA SCHEDULE		
NUMBER	NAME	AREA
2	FUTURE SERVICE/PARTS	1,734 SF
3	FIRE RISER/MECH.	445 SF
4	ELECTRICAL/I.T. CLOSET	445 SF
5	STOCK/ STOR.	119 SF
6	SHIPS STORE	1,821 SF
7	STORAGE	102 SF
8	MEN'S RESTROOM	374 SF
9	SHWR.	75 SF
10	WOMEN'S RESTROOM	368 SF
11	OFFICE	152 SF
12	OPERATIONS/ICE STOR.	540 SF
13	OFFICE	153 SF
14	SHWR.	75 SF
GRAND TOTAL: 13		6,462 SF

FLA
FLORIDA
ARCHITECTS
LICENSE #AR12728
103 W. 5TH STREET,
PANAMA CITY, FL 32401
(850) 257-5400

CLIENT:



CARDELLA
CONSTRUCTION CO.

101 Amar Pl, Panama City
Beach, FL 32413
Phone: (954) 271-3307

PROJECT:

THE St. JOE COMPANY
ICW MARINA
PHASE 1 - BUILDING

LATITUDE BLVD.
PANAMA CITY BEACH
FLORIDA 32413

CONSULTANTS:



203 Aberdeen Pkwy, Panama
City, FL 32405 (850) 522-064




13300 S Vision Dr,
Kenton, OH 43326
Phone: (419) 674-4038



1 S Jefferson Ave #101,
Cookeville, TN 38501
Phone:(931) 526-5143



1394 County Hwy 283 S Building 3
Santa Rosa Beach, FL 32459
Phone:(850) 403-4555

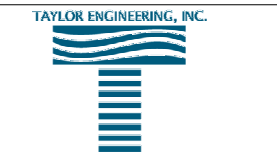

4300 Legendary Dr Suite C24
Destin, FL 32541
Phone: (850) 460-7040

SEAL

PHASE 1
PERMIT SET

[illegible]

SHEET TITLE:

FLOOR PLANS

VERIFY ALL DIMENSIONS WITH
METAL BUILDING SHOP DRAWINGS

PROJECT NO.	SHEET NO.
4374-01	A1.01

CLIENT:



CARDELLA
CONSTRUCTION CO.
101 Amar Pl, Panama City
Beach, FL 32413
Phone: (954) 271-3307

PROJECT:
THE ST. JOE COMPANY
ICW MARINA
PHASE 1 - BUILDING

LATITUDE BLVD.
PANAMA CITY BEACH,
FLORIDA 32413

CONSULTANTS:



203 Aberdeen Pkwy, Panama
City, FL 32405 (850) 522-0644




13300 S Vision Dr,
Kenton, OH 43326
Phone: (419) 674-4038

MAFFETT
OFFIS
ENGINEERING, LLC
1 S Jefferson Ave #101,
Cookeville, TN 38501
Phone: (931) 526-5143



1394 County Hwy 283 S Building 3,
Santa Rosa Beach, FL 32459
Phone: (850) 403-4555

 

4300 Legendary Dr, Suite C246,
Destin, FL 32541
Phone: (850) 460-7040

SEAL:

PHASE 1 PERMIT SET

SCALE: DATE:
As indicated 5/15/26
DRAWN BY: CHECKED BY:
NP JJS


NO	REVISION	DATE

SHEET TITLE:

DIMENSION PLANS


PROJECT NO. SHEET NO.
4374-01 A1.10

VERIFY ALL DIMENSIONS WITH
METAL BUILDING SHOP DRAWINGS

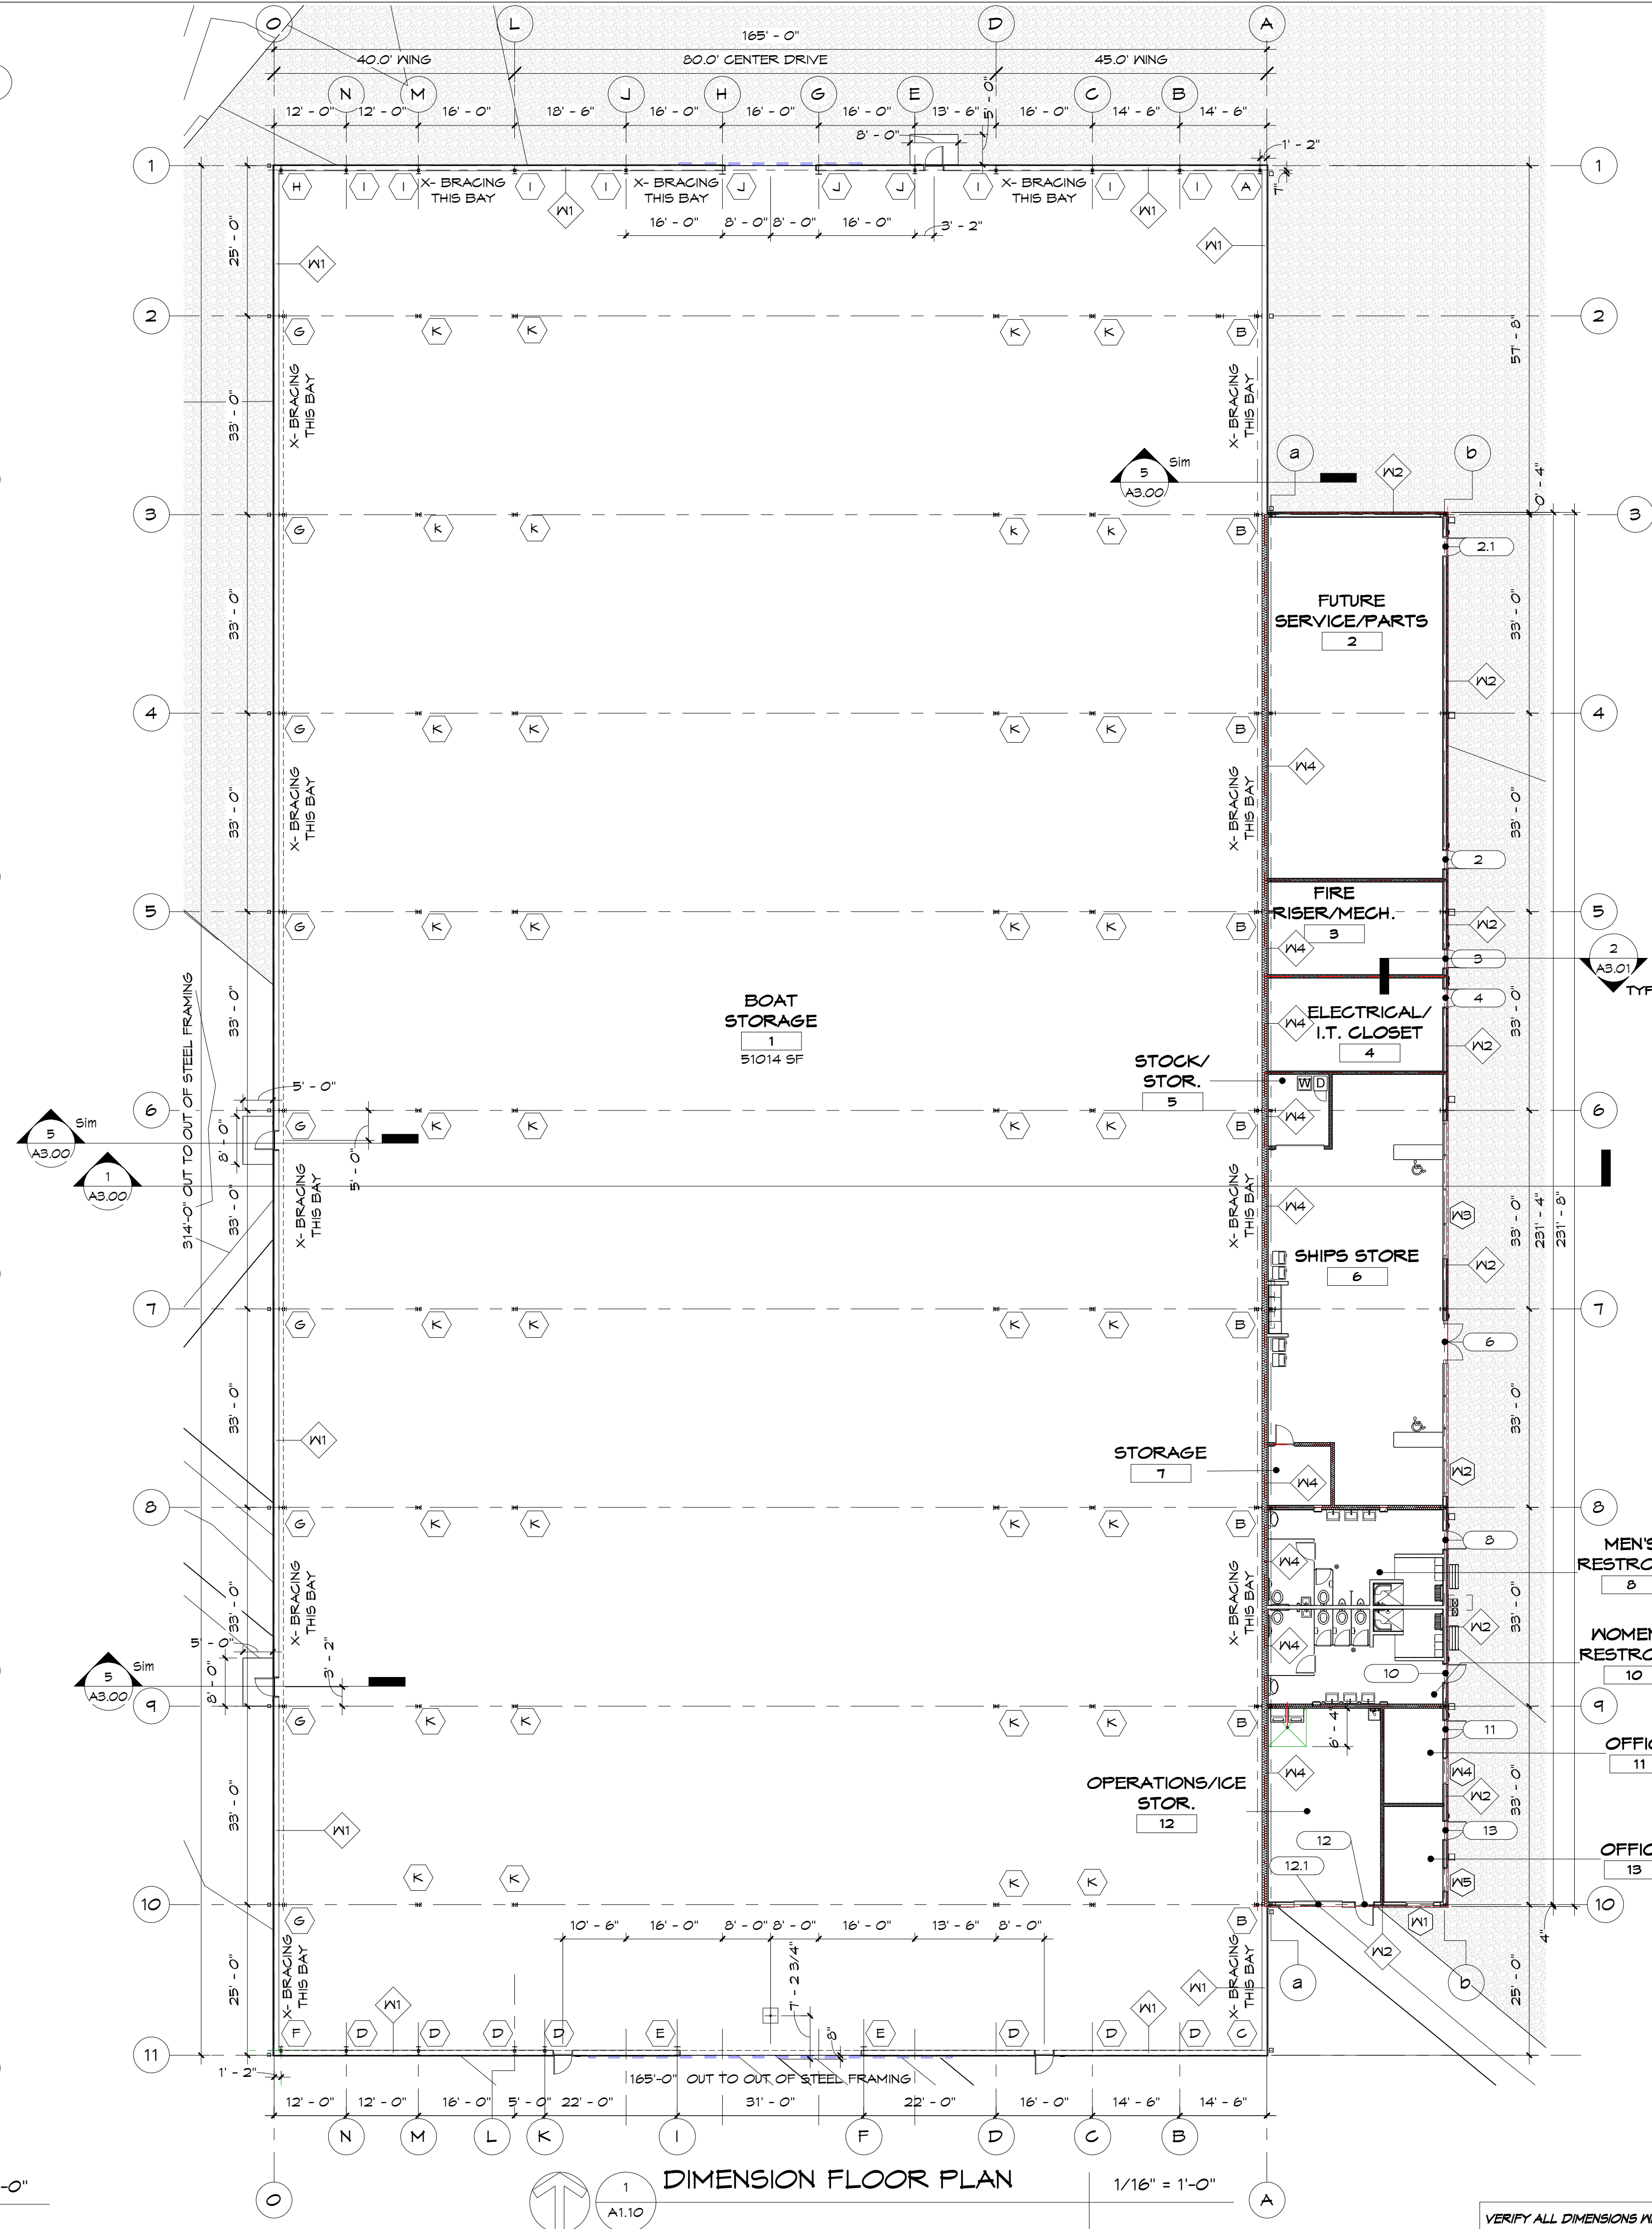

DIMENSION FLOOR PLAN





1/16" = 1'-0"



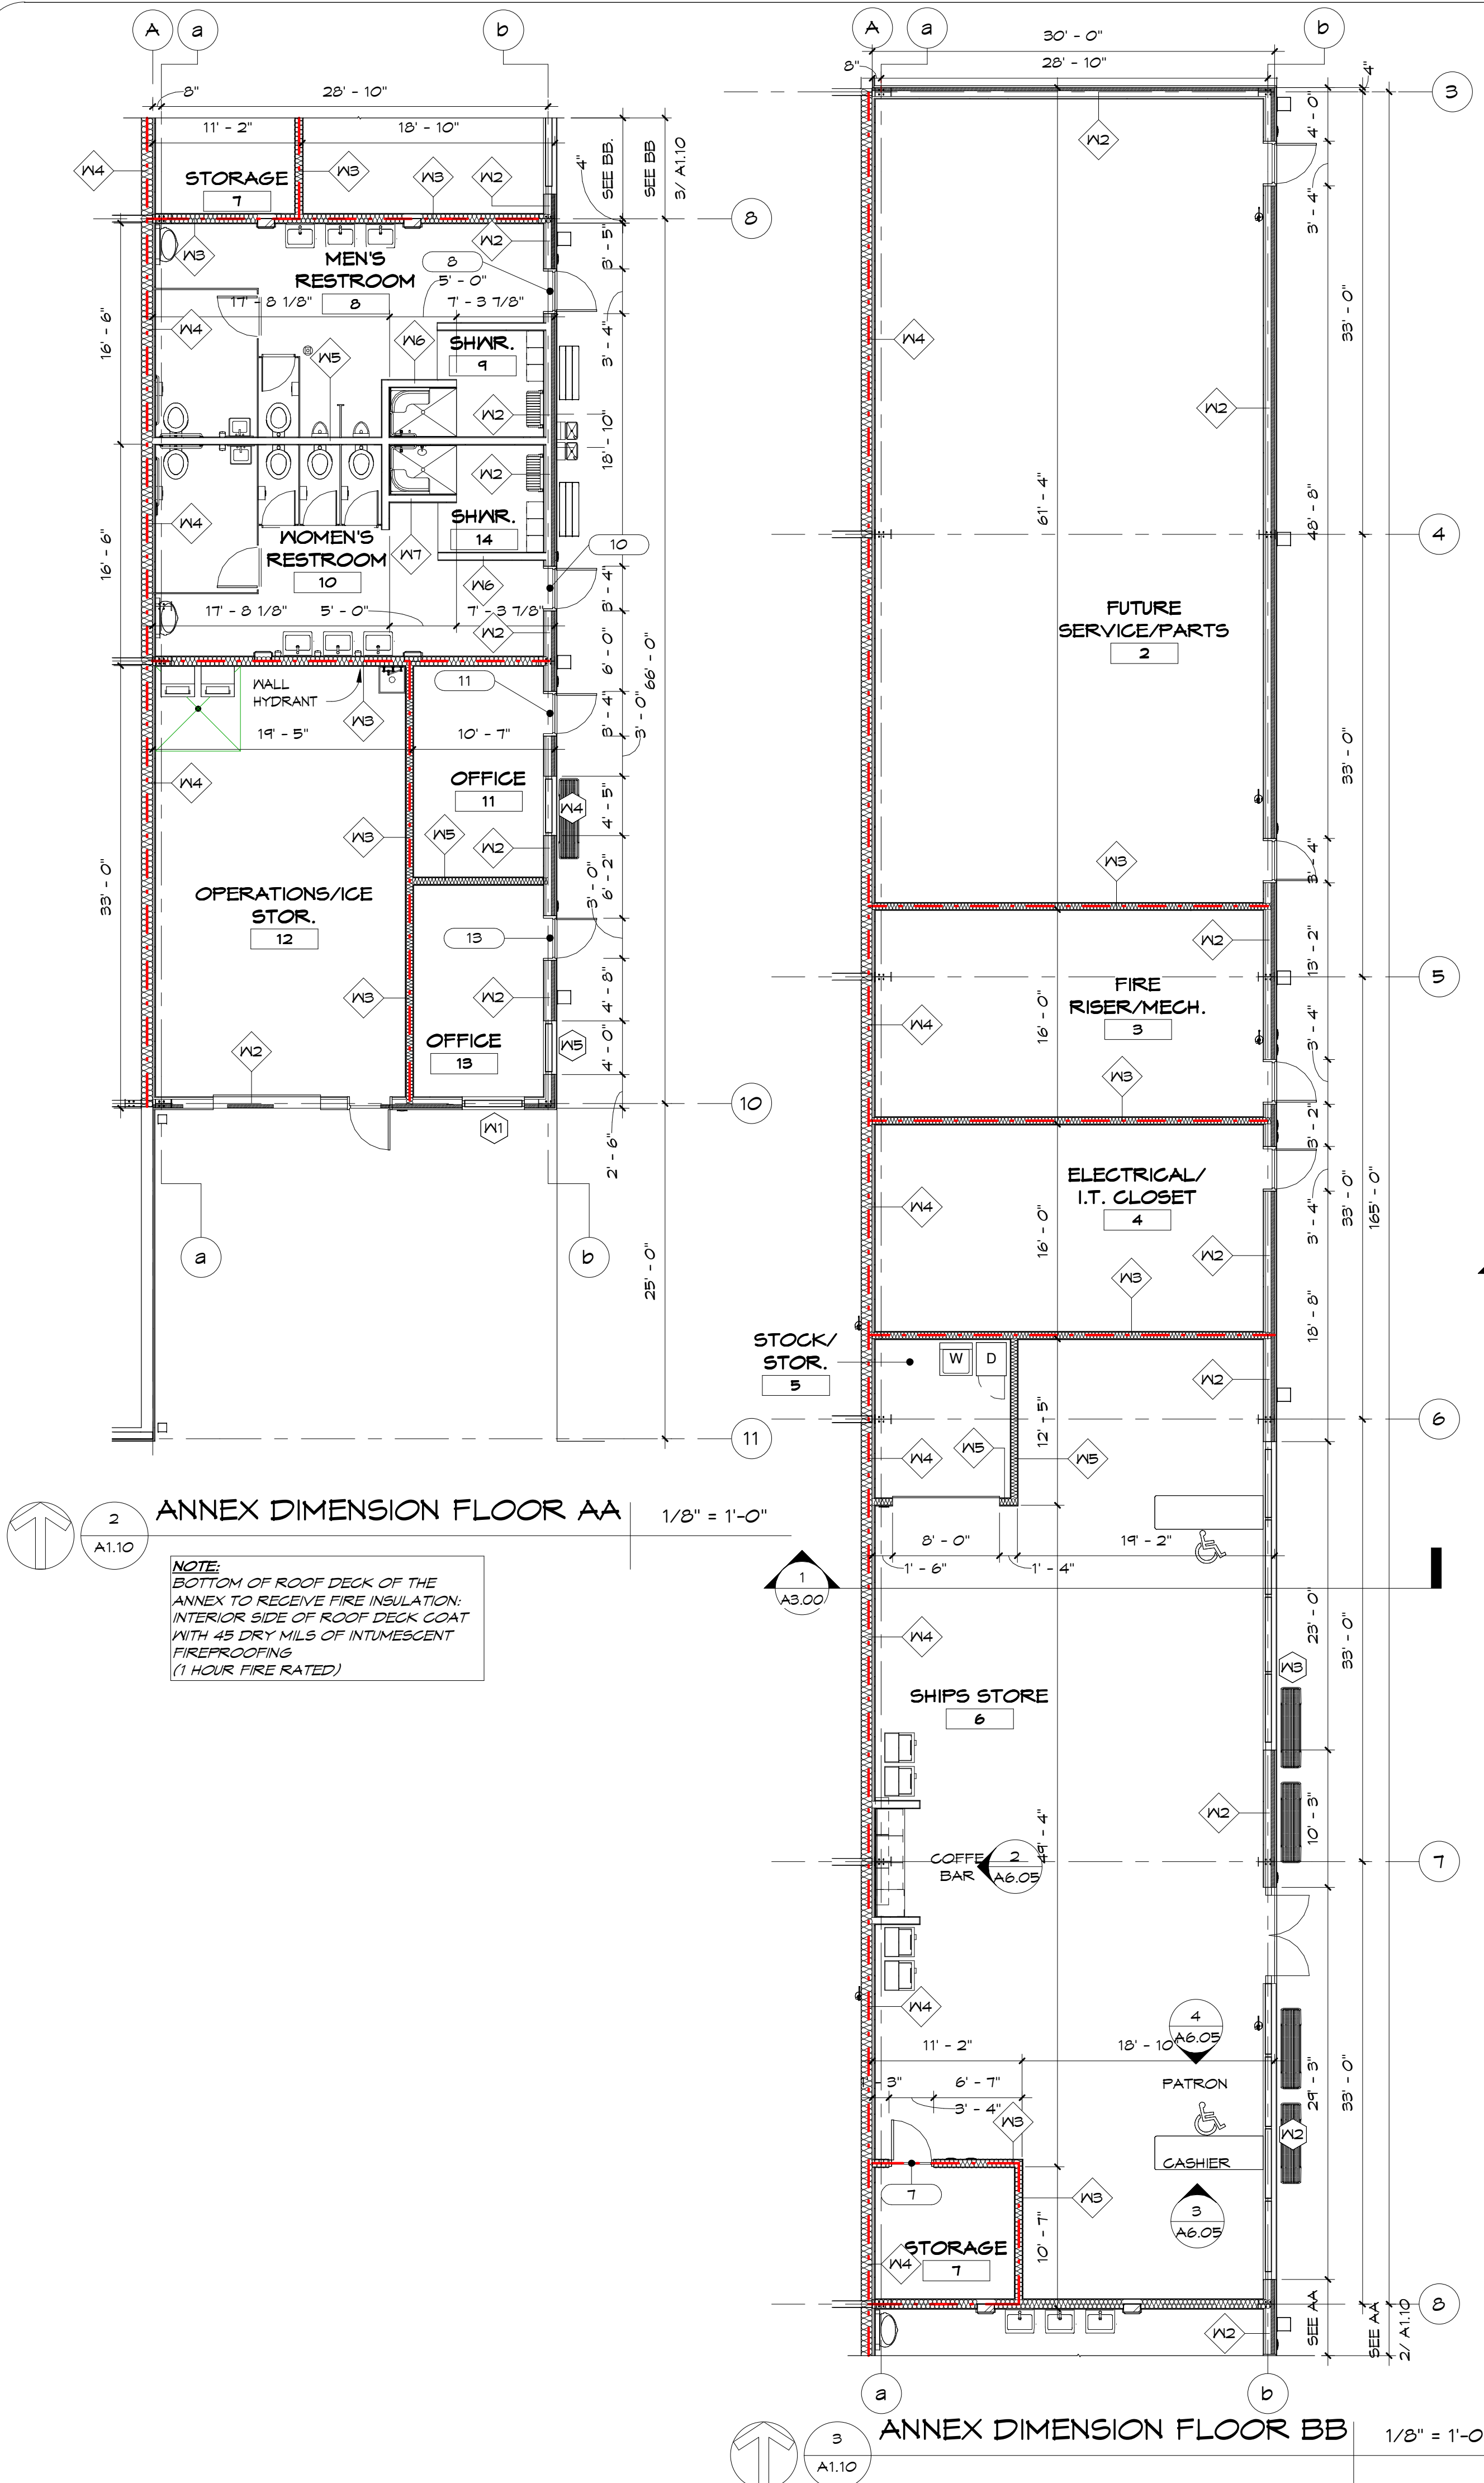






ANNEX DIMENSION FLOOR BB

1/8" = 1'-0"

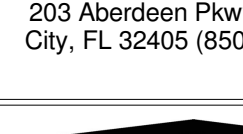   

FLA FLORIDA ARCHITECTS LICENSE #AR12728 103 W. 5TH STREET, PANAMA CITY, FL 32401 (850) 257-5400		
CLIENT:  CARDELLA CONSTRUCTION CO. 101 Amar Pl, Panama City Beach, FL 32413 Phone: (954) 271-3307		
PROJECT: THE ST. JOE COMPANY ICW MARINA PHASE 1 - BUILDING LATITUDE BLVD. PANAMA CITY BEACH, FLORIDA 32413 CONSULTANTS:		
 Dewberry 203 Aberdeen Pkwy, Panama City, FL 32405 (850) 522-0644		
 13300 S Vision Dr, Kenton, OH 43326 Phone: (419) 674-4038		
 MAFFETT & OTIS ENGINEERING, LLC 1 S Jefferson Ave #101, Cookeville, TN 38501 Phone: (954) 526-5143		
 O'CONNELL ASSOCIATES CONSULTING ENGINEERS 1394 County Hwy 283 S Building 3 Santa Rosa Beach, FL 32459 Phone: (850) 403-4555		
 TAYLOR ENGINEERING, INC. 4300 Legendary Dr Suite C246, Destin, FL 32541 Phone: (850) 460-7040 SEAL:		
PHASE 1 PERMIT SET		
SCALE: 1/16" = 1'-0"	DATE: 5/15/26	
DRAWN BY: NP	CHECKED BY: JJS	
NO	REVISION	DATE
SHEET TITLE: ROOF PLANS		
PROJECT NO. 4374-01	SHEET NO. A1.50	

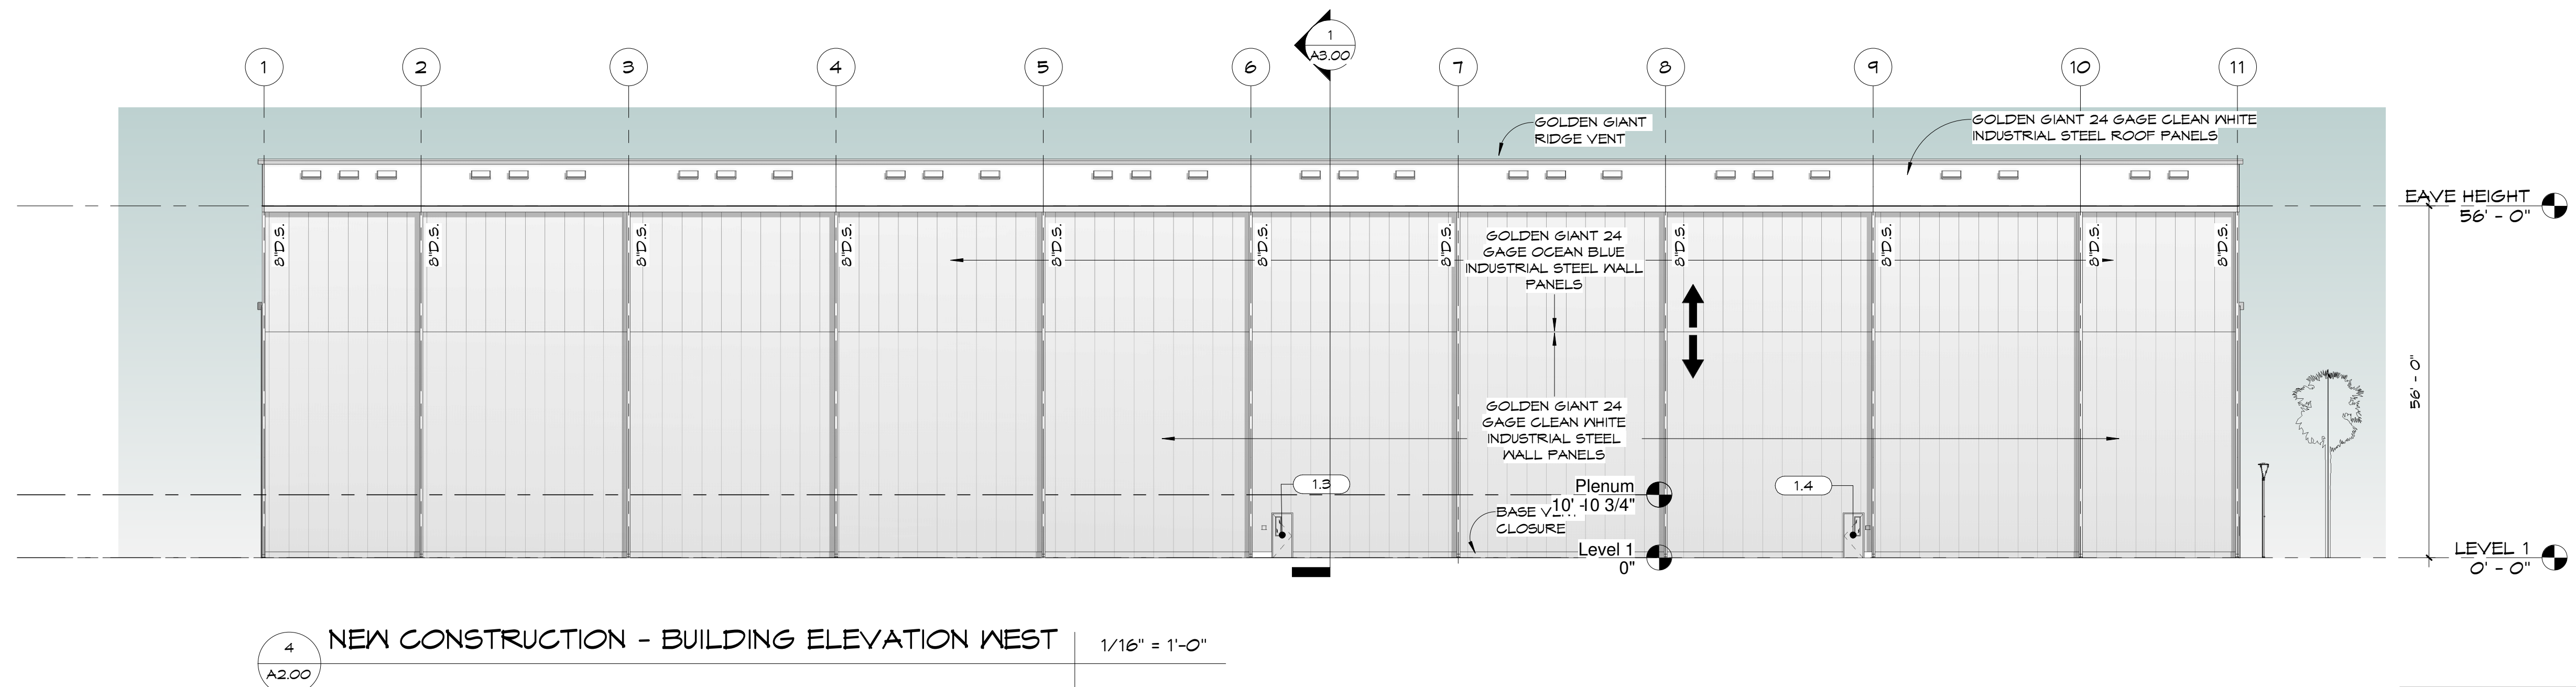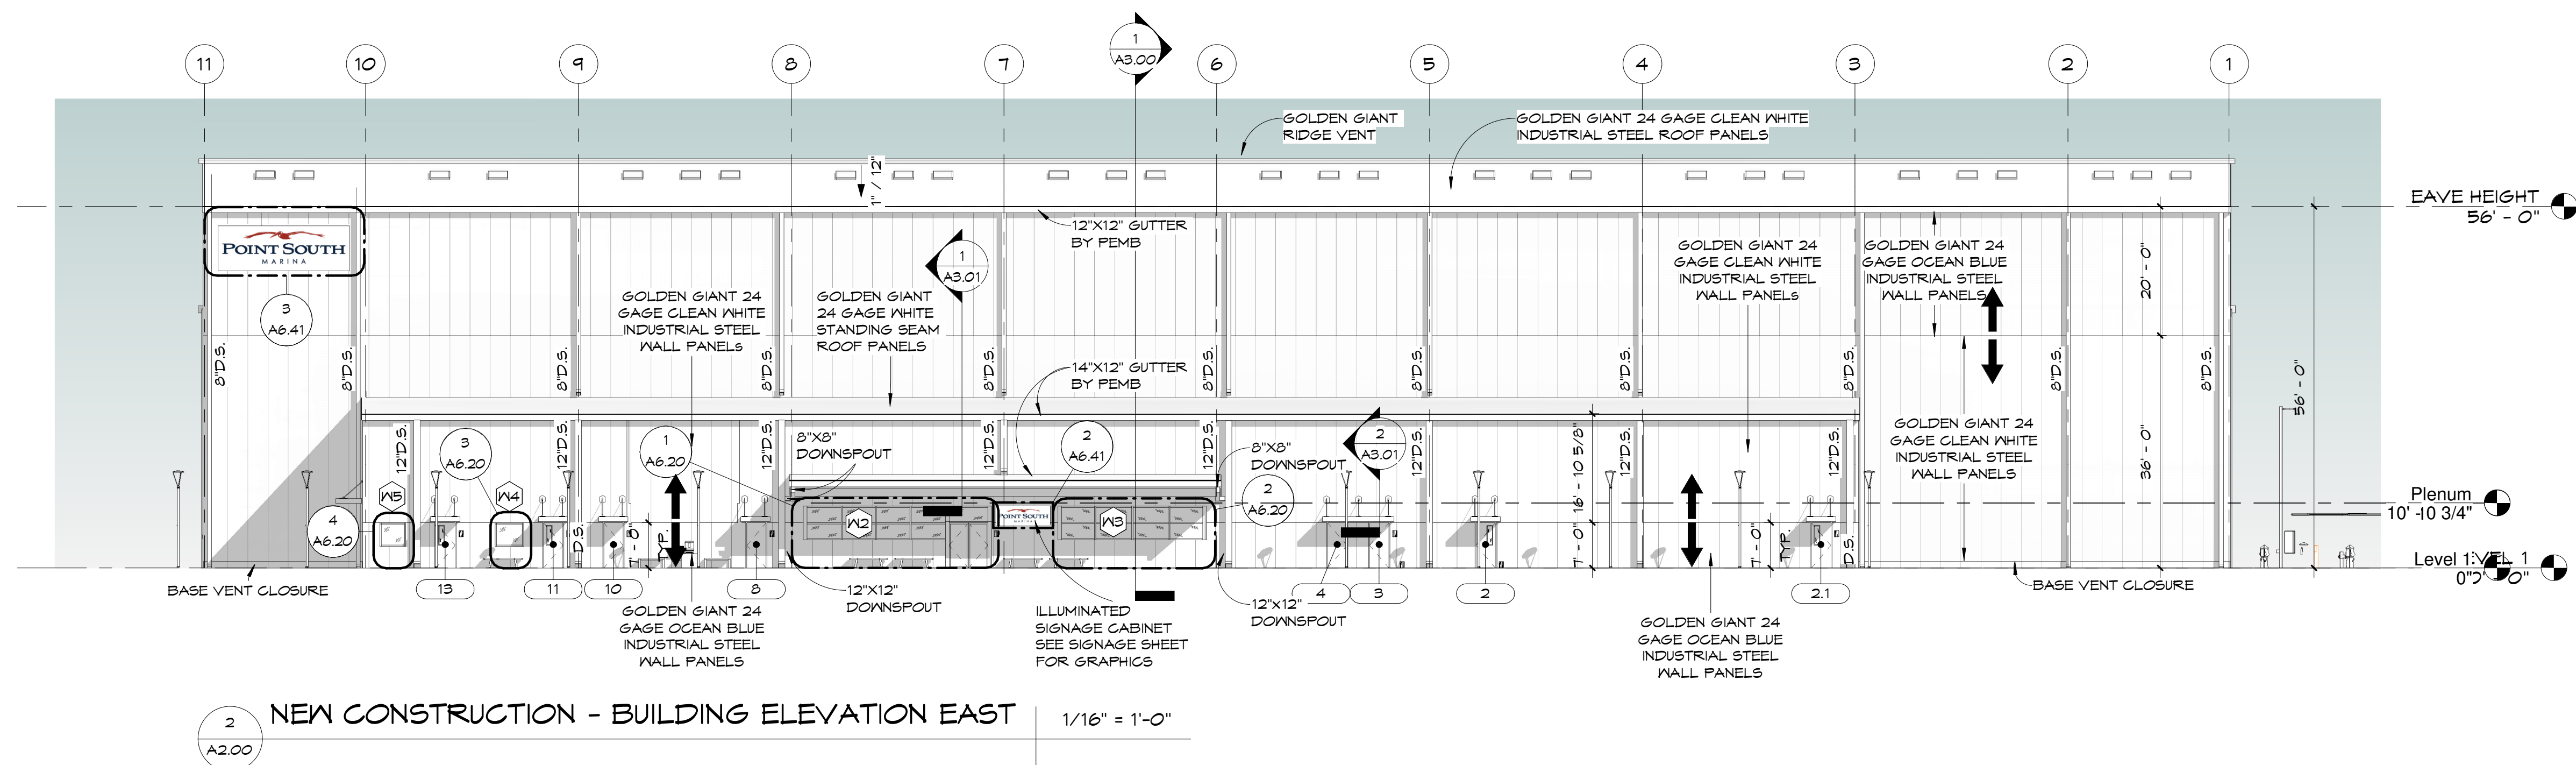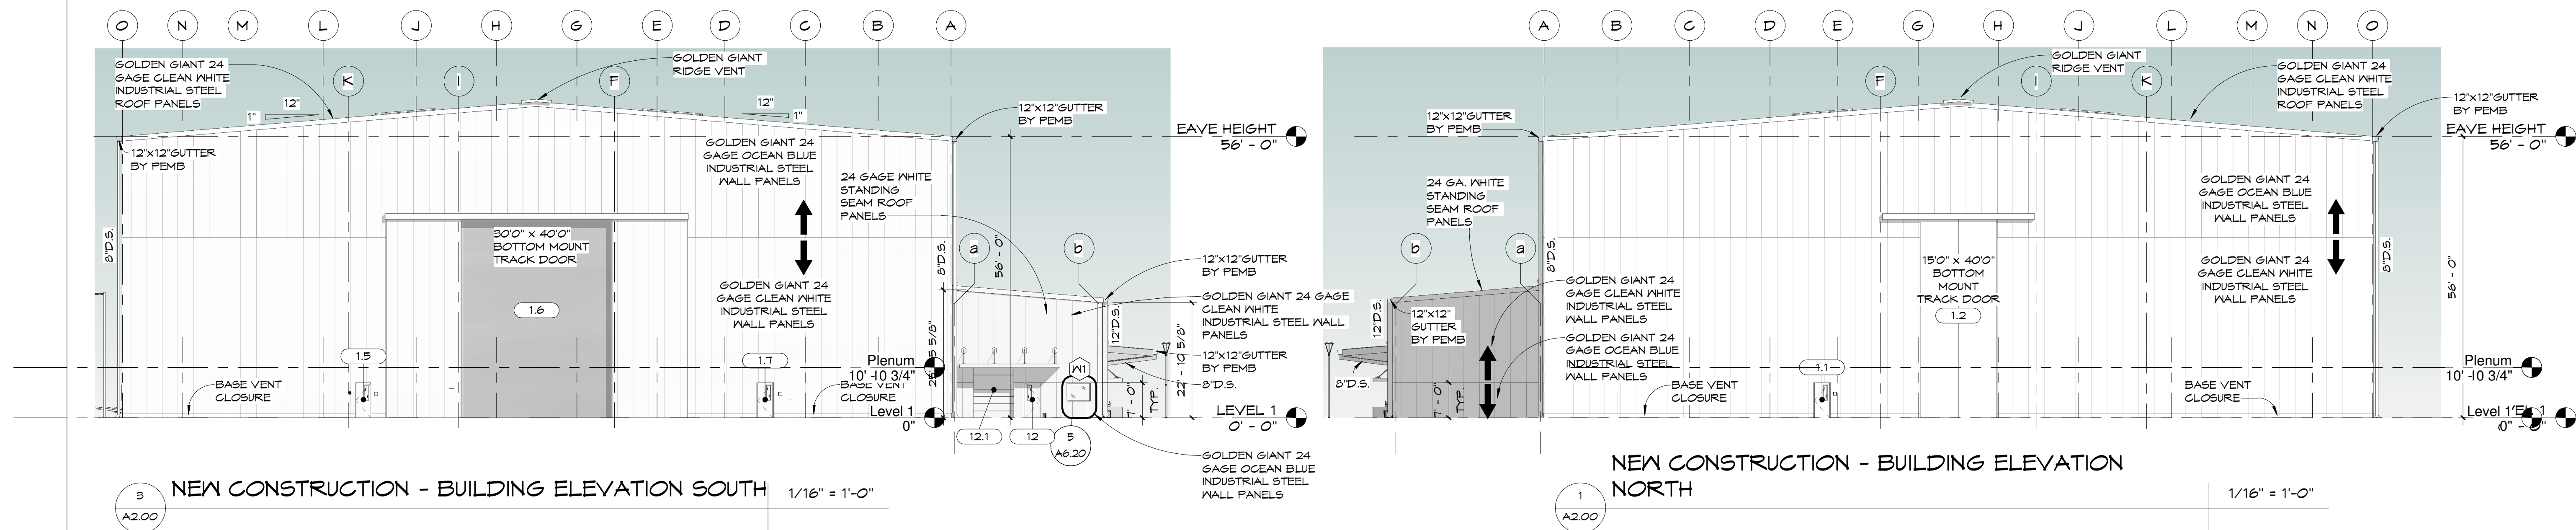

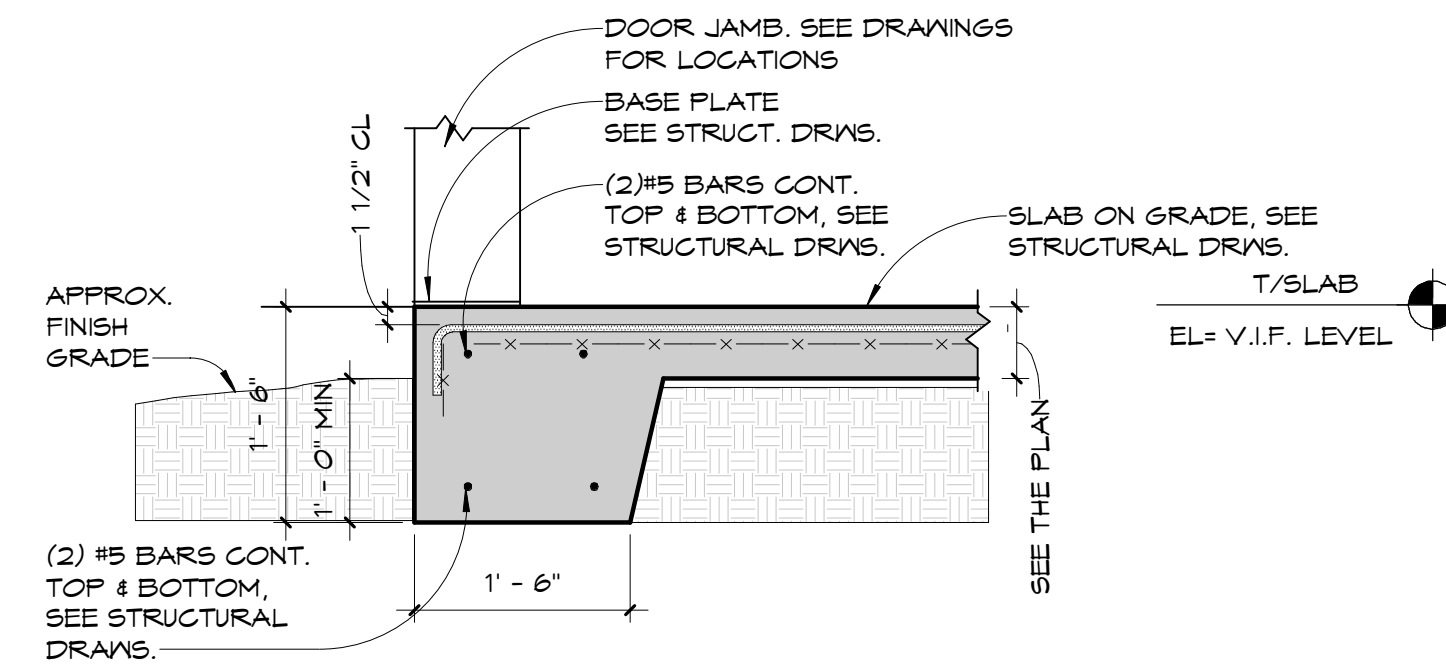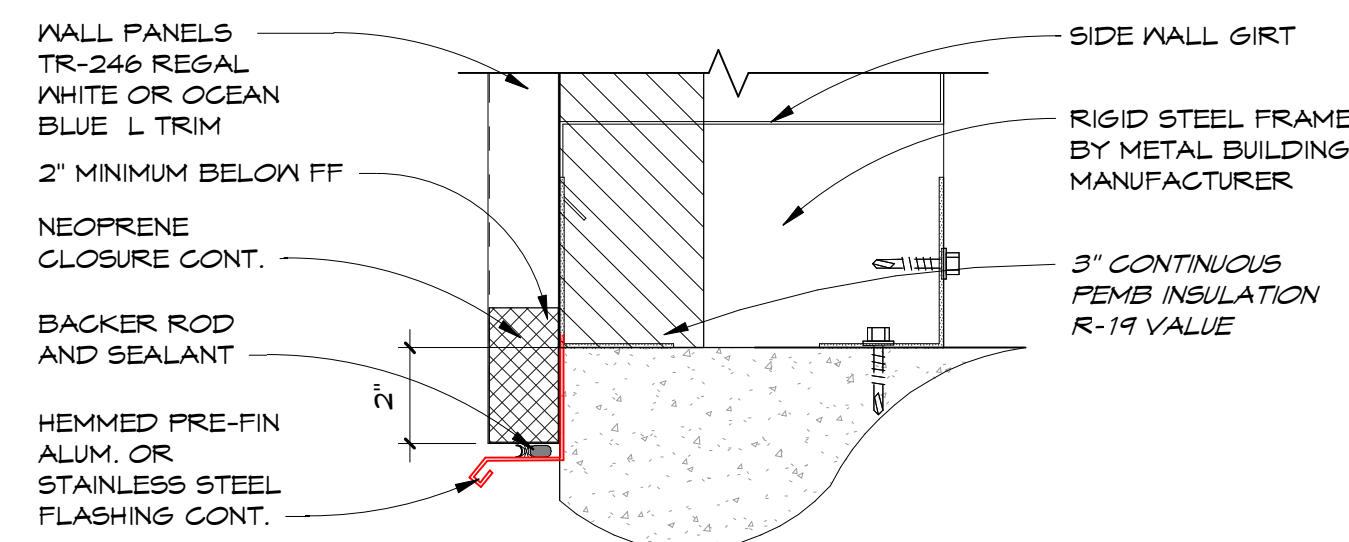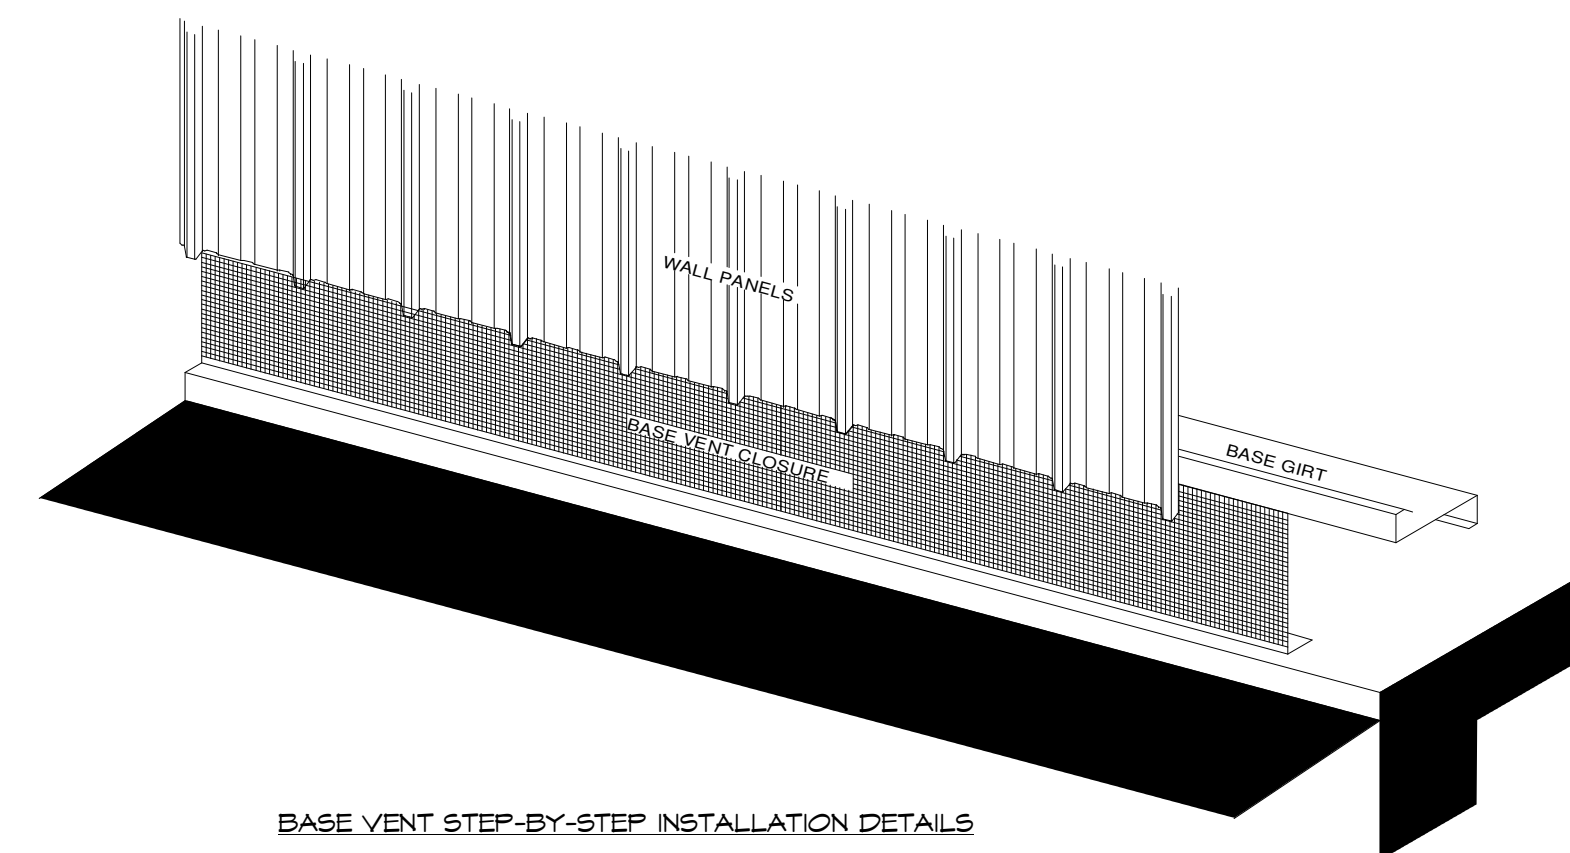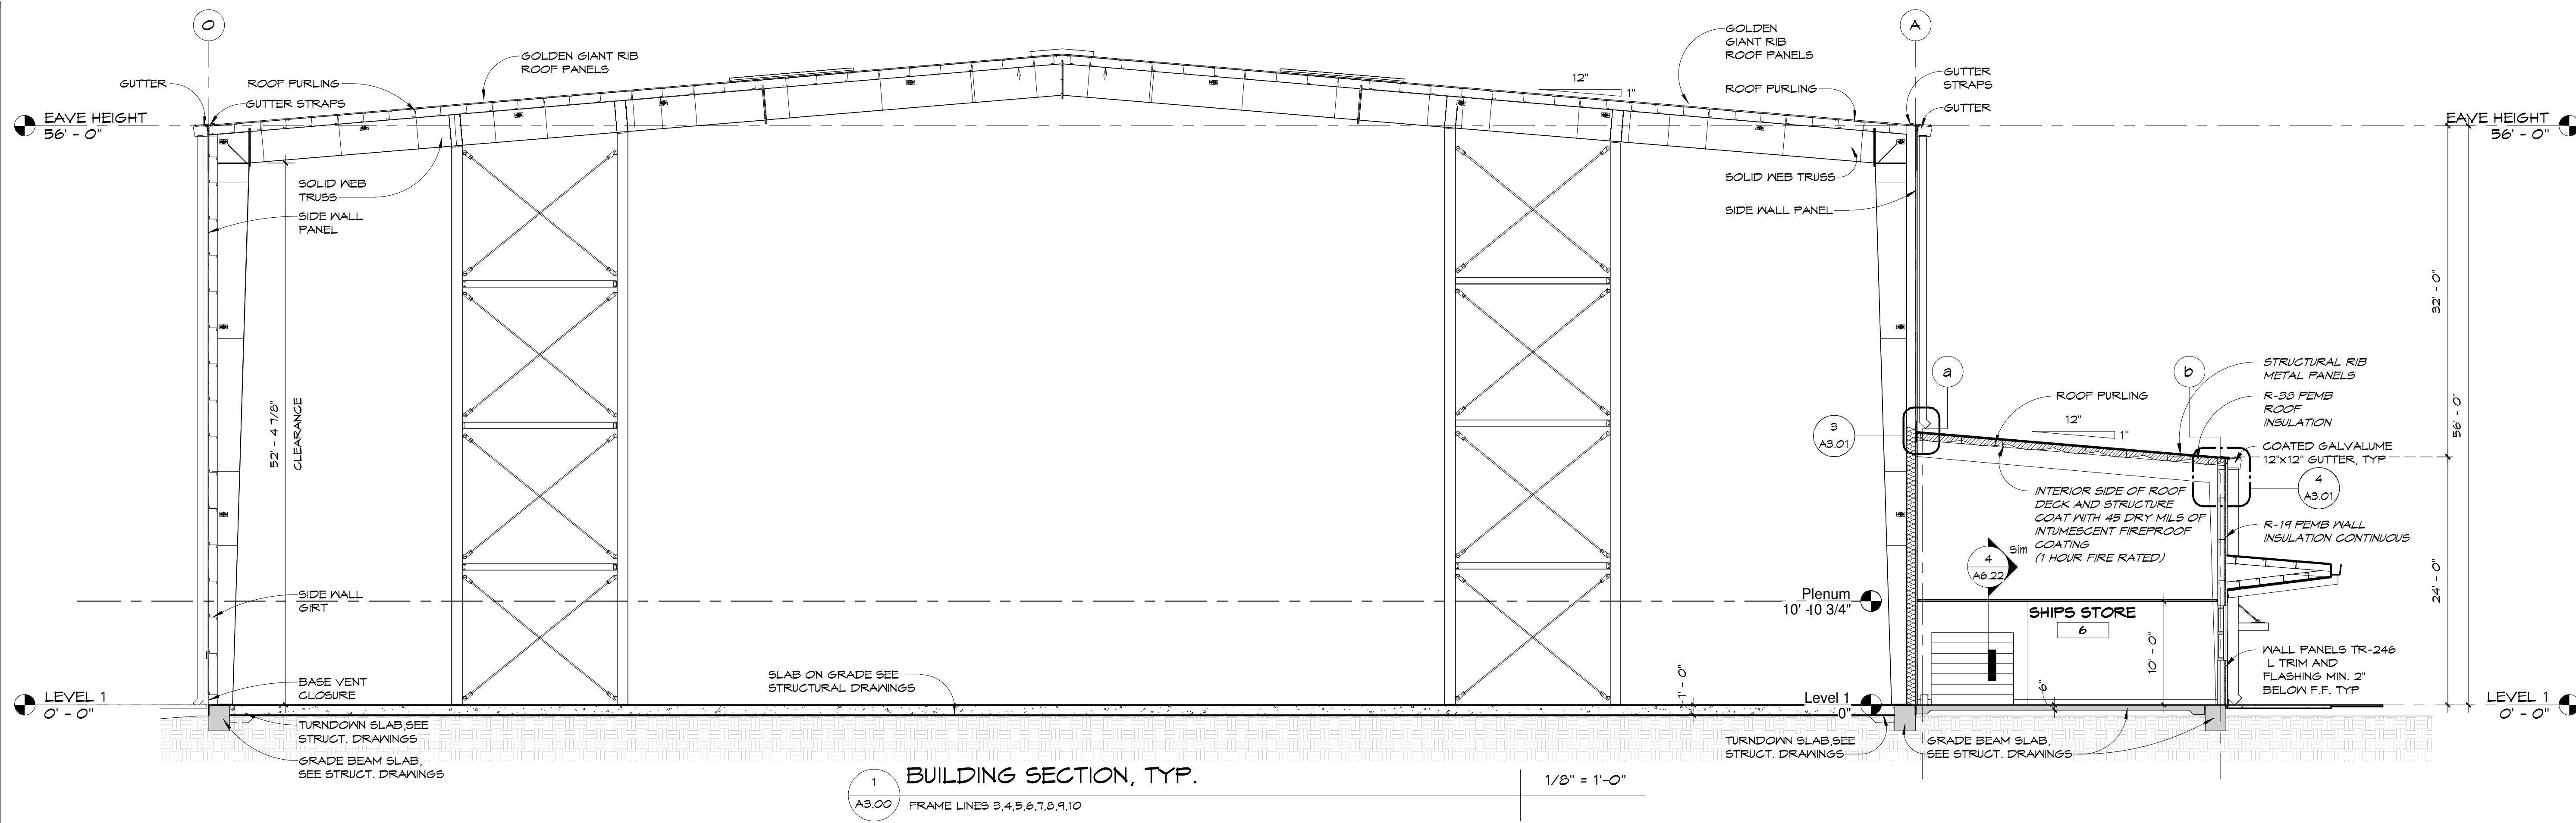

FLA
FLORIDA ARCHITECTS
LICENSE #AR12728
103 W. 5TH STREET,
PANAMA CITY, FL 32401
(850) 257-5400

CLIENT:

CARDELLA
CONSTRUCTION CO.
101 Amar Pl, Panama City
Beach, FL 32413
Phone: (954) 271-3307

PROJECT:

**THE ST. JOE COMPANY
ICW MARINA
PHASE 1 - BUILDING**

LATITUDE BLVD.
PANAMA CITY BEACH,
FLORIDA 32413

CONSULTANTS:

Dewberry
203 Aberdeen Pkwy, Panama
City, FL 32405 (850) 522-0644

GOLDEN GIANT
13300 S Vision Dr,
Kenton, OH 43326
Phone: (419) 674-4038

LAFFETT OFIS
ENGINEERING, LLC
1 S Jefferson Ave #101,
Cookeville, TN 38501
Phone: (931) 526-5143

O'CONNELL & ASSOCIATES
CONSULTING ENGINEERS
1394 County Hwy 283 S Building 3,
Santa Rosa Beach, FL 32459
Phone: (850) 403-4555

TAYLOR ENGINEERING, INC.
4300 Legendary Dr Suite C246,
Destin, FL 32541
Phone: (850) 460-7040

SEAL:

**PHASE 1
PERMIT SET**

SCALE: **As indicated** DATE: **5/15/26**

DRAWN BY: **NP/JB** CHECKED BY: **JJS**

NO	REVISION	DATE

SHEET TITLE:

**BUILDING
SECTIONS**

PROJECT NO. **4374-01** SHEET NO. **A3.00**

VERIFY ALL DIMENSIONS WITH
METAL BUILDING SHOP DRAWINGS

Copyright: 2025 BY FLORIDA ARCHITECTS, INC. - ARCHITECT EXPRESSLY RESERVES HIS EXCLUSIVE COMMON LAW COPYRIGHT AND PROPERTY RIGHTS TO THESE DRAWINGS WHICH MAY NOT BE REPRODUCED, CHANGED OR COPIED IN ANY FORM OR MANNER, NOR ARE THEY TO BE ASSIGNED TO ANY PARTY WITHOUT THE ARCHITECT'S WRITTEN CONSENT.

1 A6.05	FLOOR PLAN - SHIP STORE	3/16" = 1'
---	----------------------------------	------------

6	DETAIL - CABINETS	1 1/2" = 1'-0"
A6.05		

2	COFFE BAR	1/2" = 1'-0"
A6.05		

7 A6.05	ENLARGED OPERATIONS/ICE STOR.	3/16" = 1'
------------	----------------------------------	------------

$3/16" = 1'-0"$

 $3/8" = 1'-0"$



K

1'-0"	5 A6.05 DETAIL - CHECKOUT	1 1/2" = 1'-0"
-------	--	----------------


9														
NUMBER	NAME	FINISHES		NORTH WALL		EAST WALL		SOUTH WALL		WEST WALL		CEILING		COMMENTS
		FLOOR	BASE	MATERIAL	FINISH	MATERIAL	FINISH	MATERIAL	FINISH	MATERIAL	FINISH	MATERIAL	FINISH	
1	BOAT STORAGE	CONC	VB	EXS	-	EXS	-	EXS	-	EXS	-	-	-	103 OCCUPANTS
2	FUTURE SERVICE/PARTS	CONC	VB	GYP	PT	GYP	PT	GYP	PT	GYP	PT	VGT	FF	12 OCCUPANTS
3	FIRE RISER/MECH.	CONC	VB	GYP	PT	GYP	PT	GYP	PT	GYP	PT	-	-	
4	ELECTRICAL/ I.T. CLOSET	CONC	VB	GYP	PT	GYP	PT	GYP	PT	GYP	PT	-	-	
5	STOCK/ STOR.	CONC	VB	GYP	PT	GYP	PT	GYP	PT	GYP	PT	VGT	FF	10'-0"
6	SHIPS STORE	CONC	VB	GYP	PT	GYP	PT	GYP	PT	GYP	PT	VGT	FF	10'-0"
7	STORAGE	CONC	VB	GYP	PT	GYP	PT	GYP	PT	GYP	PT	-	-	
8	MEN'S RESTROOM	SE	ICB	GYP	EP	GYP	EP	GYP	EP	GYP	EP	VGT	FF	9'-00"
9	SHWR.	SE	CB	TL	FF	TL	FF	TL	FF	TL	FF	VGT	FF	9'-00"
10	WOMEN'S RESTROOM	SE	ICB	GYP	EP	GYP	EP	GYP	EP	GYP	EP	VGT	FF	9'-00"
11	OFFICE	CT	VB	GYP	PT	GYP	PT	GYP	PT	GYP	PT	VGT	FF	10'-0"
12	OPERATIONS/ICE STOR.	SE	ICB	GYP	EP	GYP	EP	GYP	EP	GYP	EP	VGT	FF	10'-0"
13	OFFICE	CT	CB	GYP	PT	GYP	PT	GYP	PT	GYP	PT	VGT	FF	10'-0"
14	SHWR.	SE	CB	TL	FF	TL	FF	TL	FF	TL	FF	VGT	FF	9'-00"

DOOR SCHEDULE														
MARK	DIMENSIONS		DOOR TYPE	DOOR		FRAME TYPE	FRAME		FIRE RATING	GLAZING TYPE	DETAILS			COMMENTS
	WIDTH	HEIGHT		MATERIAL	FINISH		MATERIAL	FINISH			HEADER	JAMB	THRESHOLD	
1.1	3' - 0"	T - 0"	A	HM	PT	1	HM	PT		GL	1/A6.10	1/A6.10	2/A6.10	SELF CLOSING
1.2	15' - 0"	40' - 0"	B	STL	PT	1/6.21	STL	FF	-	-	1/A6.21	1/A6.21	1/A6.21	BOTTOM MOUNT TRACK DOOR
1.3	3' - 0"	T - 0"	A	HM	PT		HM	PT		GL	1/A6.10	1/A6.10	2/A6.10	SELF CLOSING
1.4	3' - 0"	T - 0"	A	HM	PT	1	HM	PT		GL	1/A6.10	1/A6.10	2/A6.10	SELF CLOSING
1.5	3' - 0"	T - 0"	A	HM	PT	1	HM	PT		GL	1/A6.10	1/A6.10	2/A6.10	SELF CLOSING
1.6	30' - 0"	40' - 0"	C	STL	PT	1/6.21	STL	FF	-	-	1/A6.21	1/A6.21	1/A6.21	BOTTOM MOUNT TRACK DOOR
1.7	3' - 0"	T - 0"	A	HM	PT	1	HM	PT		GL	1/A6.10	1/A6.10	2/A6.10	SELF CLOSING
2	3' - 0"	T - 0"	A	HM	PT	1	HM	PT		GL	8/A6.22	9/A6.22	7/A6.22	HOLLOW METAL DOOR SYSTEM
2.1	3' - 0"	T - 0"	A	HM	PT	1	HM	PT		GL	8/A6.22	9/A6.22	7/A6.22	HOLLOW METAL DOOR SYSTEM
3	3' - 0"	T - 0"	D	HM	PT	1	HM	PT		-	8/A6.22	8/A6.22	7/A6.22	HOLLOW METAL DOOR SYSTEM
4	3' - 0"	T - 0"	D	HM	PT	1	HM	PT		-	8/A6.22	9/A6.22	7/A6.22	HOLLOW METAL DOOR SYSTEM
5	8' - 0"	T - 0"	E	STL	PT	3	STL	PT		-	4/A6.22	1/A6.22	10/A6.22	OVERHEAD COILING DOOR
6	6' - 0"	T - 0"	G	AL	FF	4	AL	FF		GL	5/A6.21	7/A6.21	7/A6.22	STOREFRONT DOOR SYSTEM
7	3' - 0"	T - 0"	D	HM	PT	1	HM	PT	FR	-	2/A6.22	3/A6.22	11/A6.22	HOLLOW METAL DOOR SYSTEM
8	3' - 0"	T - 0"	D	HM	PT	1	HM	PT		-	8/A6.22	9/A6.22	7/A6.22	HOLLOW METAL DOOR SYSTEM
10	3' - 0"	T - 0"	D	HM	PT	1	HM	PT		-	8/A6.22	9/A6.22	7/A6.22	HOLLOW METAL DOOR SYSTEM
11	3' - 0"	T - 0"	A	HM	PT	1	HM	PT		GL	8/A6.22	9/A6.22	7/A6.22	HOLLOW METAL DOOR SYSTEM
12	3' - 0"	T - 0"	A	HM	PT	1	HM	PT		GL	8/A6.22	9/A6.22	7/A6.22	HOLLOW METAL DOOR SYSTEM
12.1	8' - 0"	10' - 0"	F	STL	PT	3	STL	PT		-	2/A6.21	4/A6.21	10/A6.22	OVERHEAD COILING DOOR
13	3' - 0"	T - 0"	A	HM	PT	1	HM	PT		GL	8/A6.22	9/A6.22	11/A6.22	HOLLOW METAL DOOR SYSTEM

DOOR FRAME TYPES

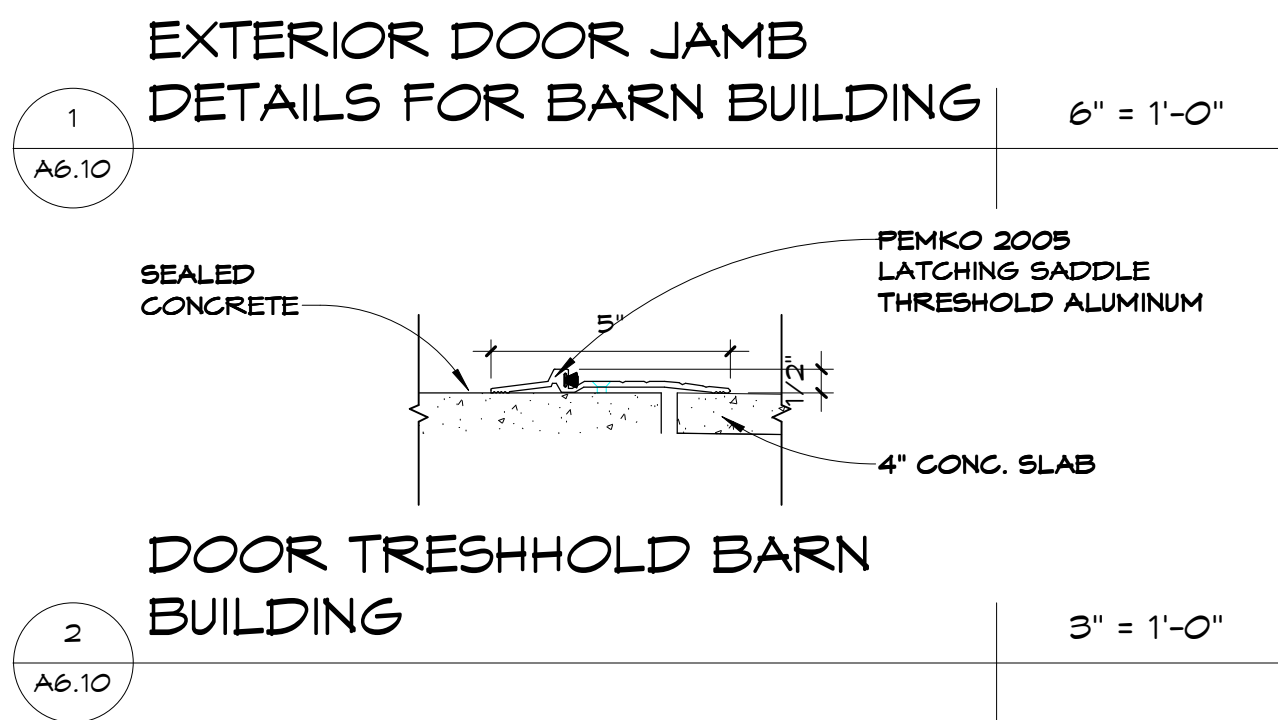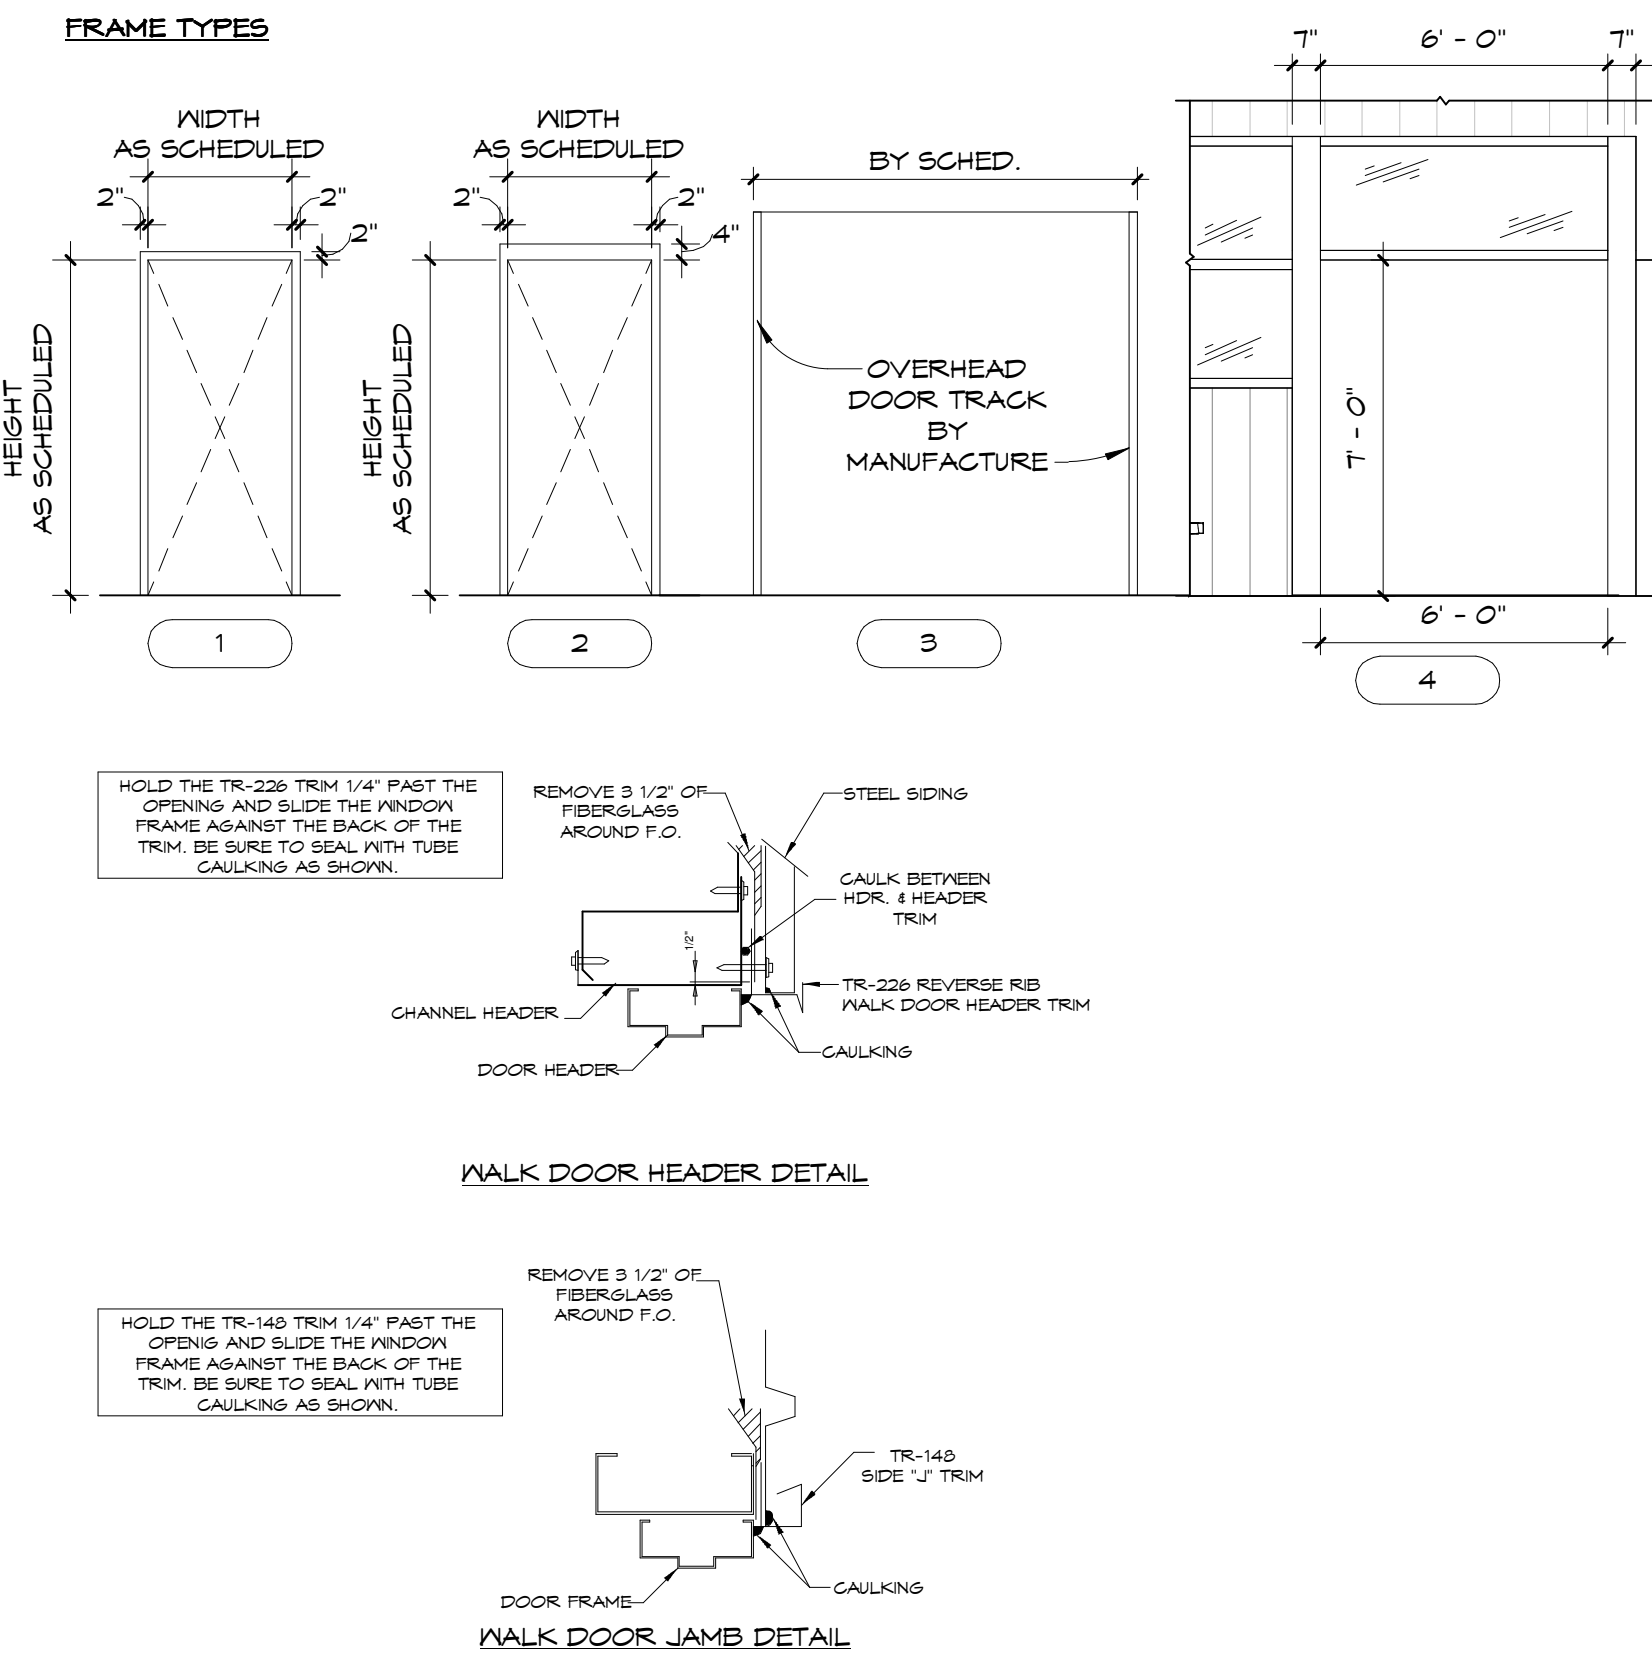

DOOR TYPE LEGEND

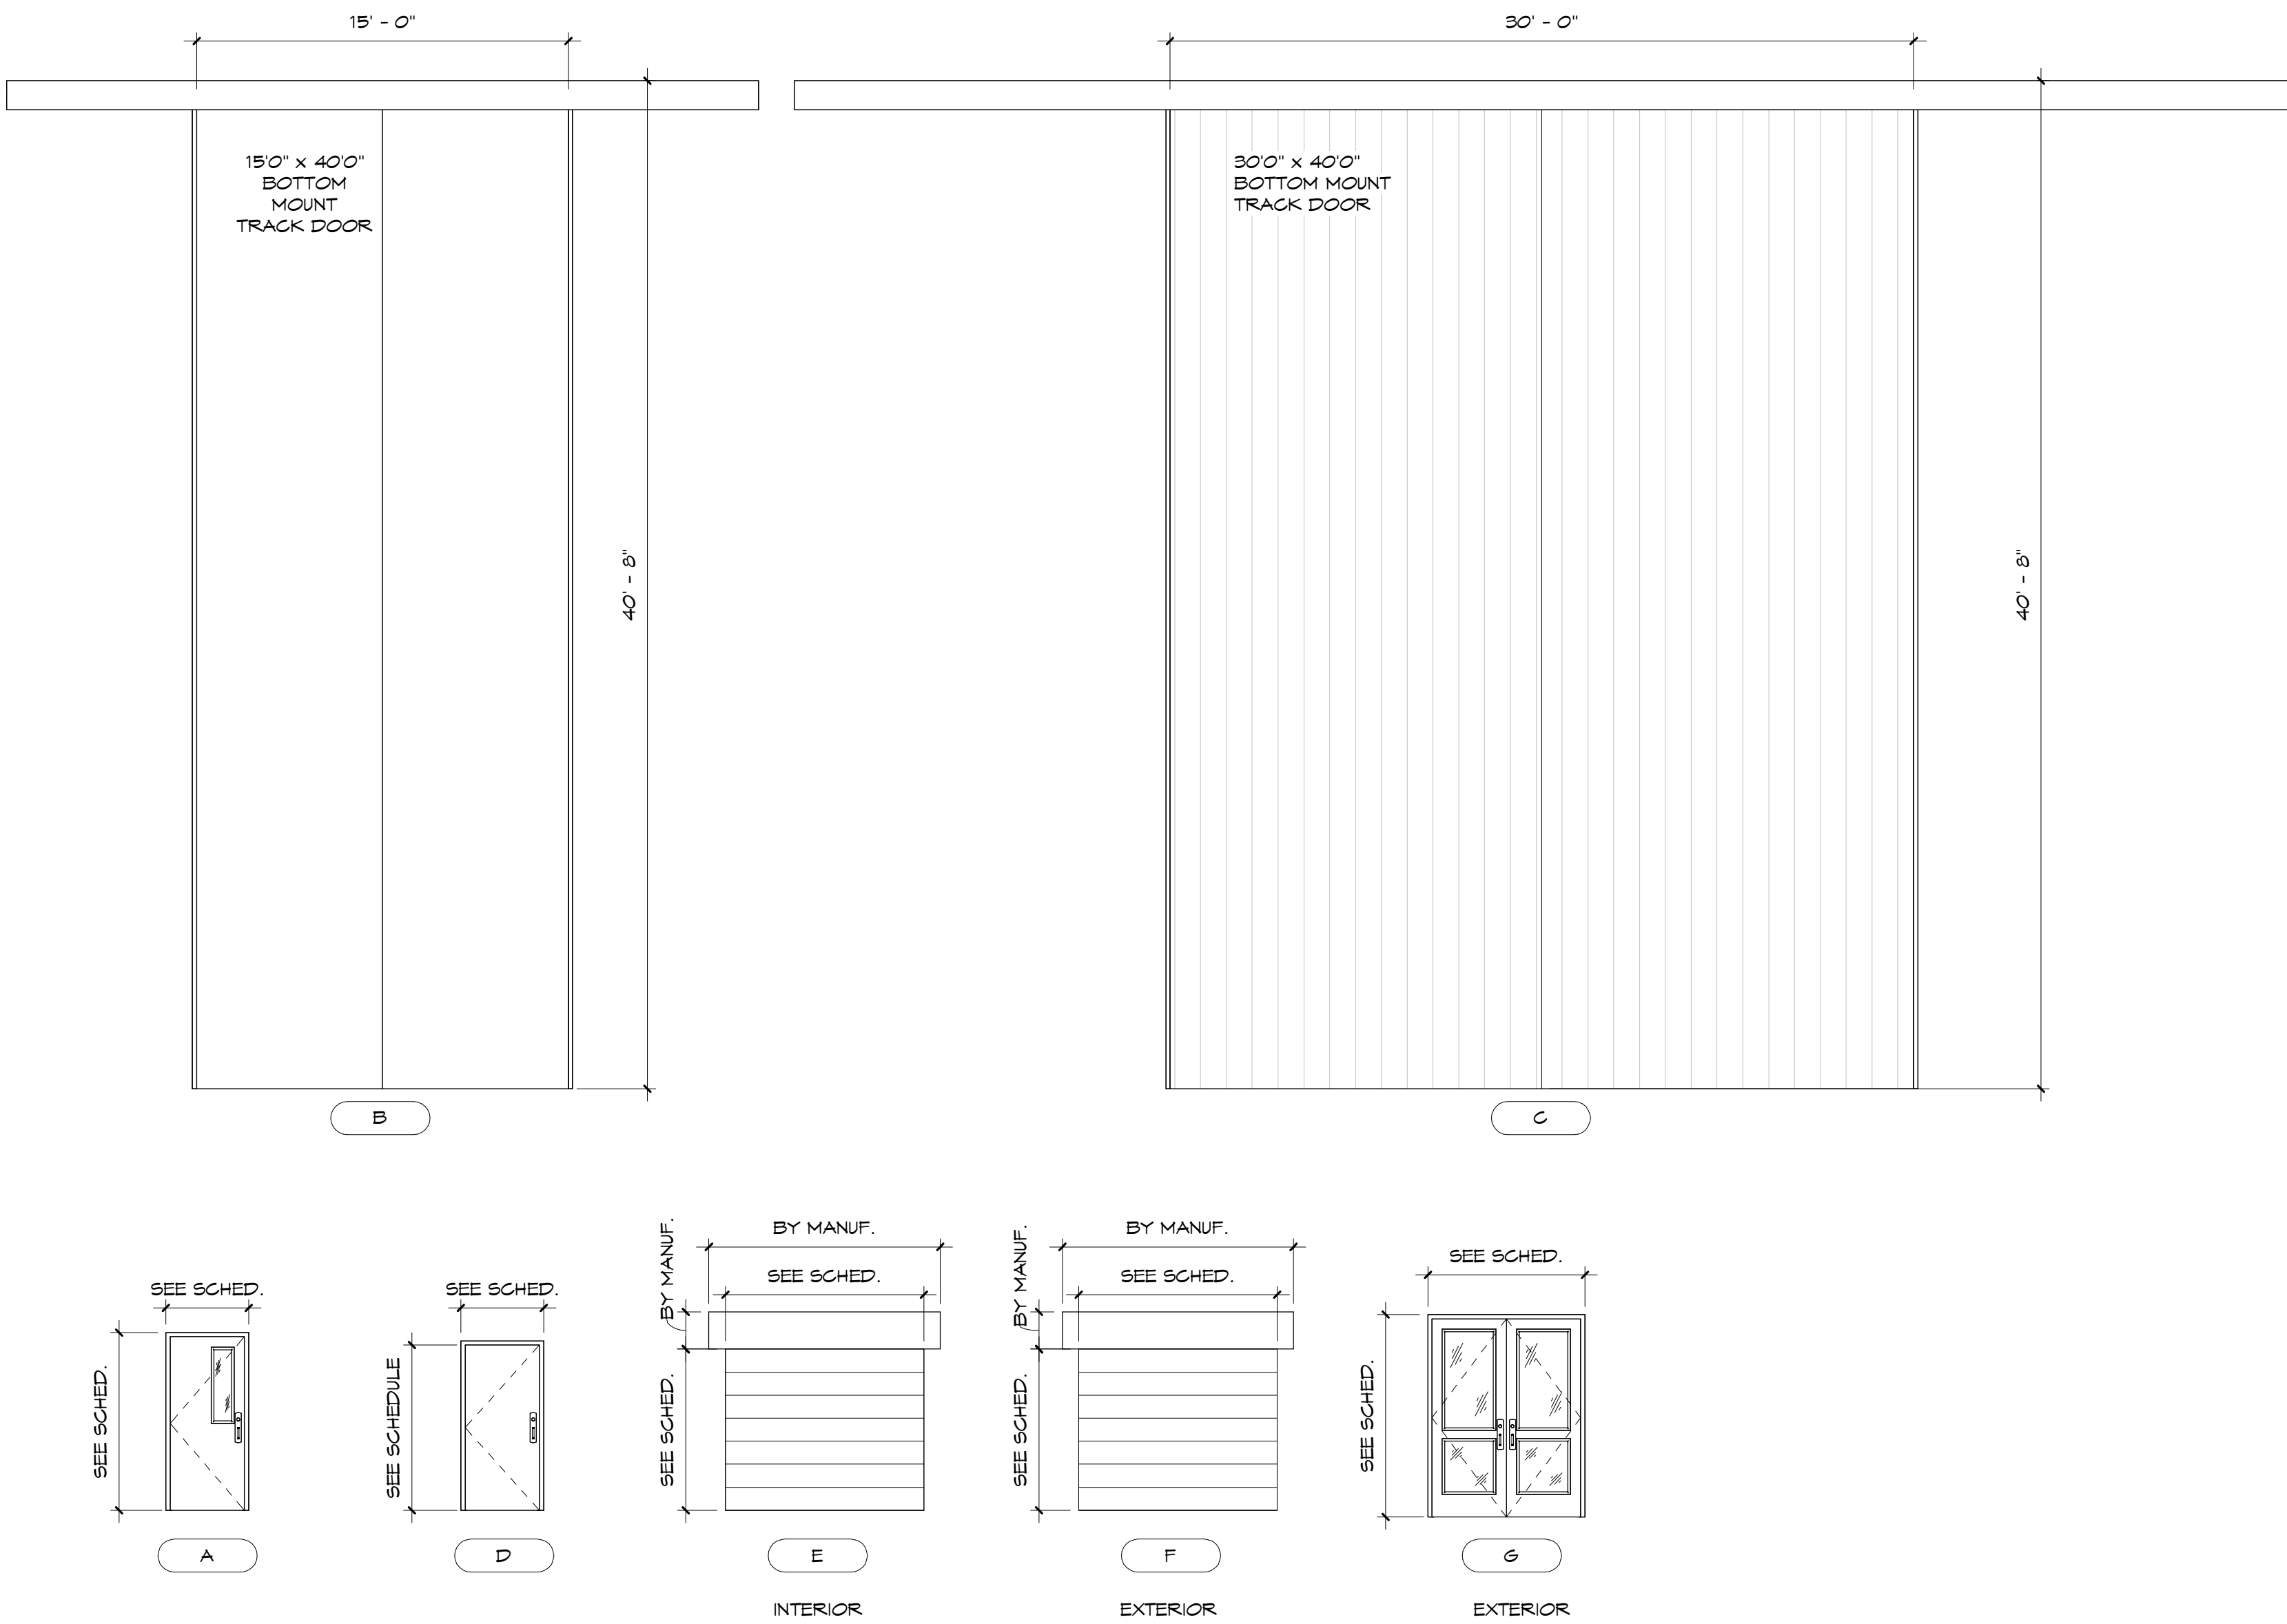

ROOM FINISH LEGEND	
FLOOR FINISH MATERIAL:	
CONC	- SEALED CONCRETE FLOOR
SE	- SEAMLESS POLYMER EPOXY
CT	- CARPET TILE
BASE MATERIAL:	
ICB	- INTEGRAL COVE BASE 6"
VB	- VINYL BASE 6"
CB	- COVE SHAPED BASE
	Schluter® DILEX-HKS
WALL MATERIAL:	
GYP	- GYPSUM WALL BOARD
EXS	- EXPOSED STRUCTURE
TL	- TILES
WALL FINISH:	
EP	- IMPERVIOUS EPOXY PAINT
PT	- PAINT
FF	- FACTORY FINISH
CEILING MATERIAL:	
EXP	- EXPOSED STRUCTURE
VGT	- 2X2 VINYL COVER SUSPENDED GYPSUM TILES
CEILING FINISH:	
FF	- FACTORY FINISH

DOOR SCHEDULE LEGEND	
DOOR MATERIAL:	
STL	- STEEL
HM	- HOLLOW METAL DOOR
DOOR GLAZING:	
GL	- IMPACTED RESISTANT, INSULATED GLAZING
DOOR FINISH:	
PT	- PAINTED FINISH
FRAME MATERIAL:	
STL	- STEEL
HM	- HOLLOW METAL DOOR
FRAME FINISH:	
PT	- PAINTED FINISH
HARDWARE GROUPS:	
- REFER TO SPECS FOR DETAILS	
NOTE:	
• EGRESS DOOR SHALL BE READILY OPENABLE FROM THE SIDE WHICH EGRESS IS TO BE MADE WITHOUT THE USE OF A KEY OR ANY SPECIAL KNOWLEDGE.	
• SELF CLOSING	
• DOORS SHALL HAVE CLEARANCES PER THE AREA WITHOUT THE REQUIRED CLEARANCES SHALL BE 48" PLUS THE WIDTH OF ANY DOOR SWINGING INTO THE SPACE, BUT NOT LESS THAN 10" CLEAR BETWEEN THE DOORS.	
• THRESHOLDS AT DOORWAYS SHALL NOT EXCEED 1/2" RAISED THRESHOLDS SHALL BE BEVELED WITH A SLOPE NO GREATER THAN 12.	
• HANDLES, PULLS, LATCHES, LOCKS, AND OTHER OPERATING DEVICES ON ACCESSIBLE DOORS SHALL HAVE A SHAPE THAT IS EASY TO GRASP WITH ONE HAND AND DOES NOT REQUIRE TIGHT GRASPING, OR TWISTING OF THE WRIST TO OPERATE, LEVER - OPERATED MECHANISMS, PUSH - TYPE MECHANISMS, AND U - SHAPED HANDLES ARE ACCEPTABLE DESIGNS.	
• HARDWARE FOR REQUIRED ACCESSIBLE DOOR PASSAGE SHALL BE MOUNTED NO HIGHER THAN 48" ABOVE FINISHED FLOOR. THIS INCLUDES SLIDE BOLTS AND THUMB TURN LOCKS ON GLASS DOORS.	
• DOORS W/ CLOSERS SHALL HAVE A SNEEP PERIOD SO THAT FROM AN OPEN POSITION OF 10 DEGREES THE DOOR WILL TAKE AT LEAST 3 SECONDS TO MOVE TO A POINT 3" FROM THE LATCH, MEASURED TO THE LEADING EDGE OF THE DOOR.	
• DOOR OPENING FORCE SHALL BE: FIRE DOORS - MINIMUM ALLOWABLE PER CODE EXTERIOR HINGED DOORS = 8.5 LBS. INTERIOR HINGED DOORS = 5.0 LBS SLIDING DOORS = 5.0 LBS.	

FLA

FLORIDA ARCHITECTS

LICENSE #A12728

103 W. 5TH STREET,
PANAMA CITY, FL 32411
(850) 257-5400

CLIENT:

CARDELLA

CONSULTING ENGINEERS

101 Amar Pl, Panama City
Beach, FL 32413
Phone: (954) 271-3307

PROJECT:

THE ST. JOE COMPANY
ICW MARINA
PHASE 1 - BUILDING

LATITUDE BLVD.
PANAMA CITY BEACH,
FLORIDA 32413

CONSULTANTS:

Dewberry

203 Aberdeen Pkwy, Panama
City, FL 32405 (850) 522-0644

GOLDEN GIANT

13300 S Vision Dr,
Kenton, OH 43326
Phone: (419) 674-4038

LAFFETT OF TIS
ENGINEERING, LLC

1 S Jefferson Ave #101,
Cookeville, TN 38501
Phone: (931) 526-5143

O'CONNELL & ASSOCIATES
CONSULTING ENGINEER

1394 County Hwy 283 S Building 3,
Santa Rosa Beach, FL 32459
Phone: (850) 403-4555

TAYLOR ENGINEERING, INC.

4300 Legendary Dr Suite C246,
Destin, FL 32541
Phone: (850) 460-7040

SEAL:

PHASE 1
PERMIT SET

SCALE:
As indicated

DATE:
5/15/26

DRAWN BY:
NP

CHECKED BY:
JJS

NO	REVISION	DATE

SHEET TITLE:

ROOM
SCHEDULE &
DOOR
SCHEDULE





PROJECT NO.
4374-01


SHEET NO.
A6.10

Copyright: 2025 BY FLORIDA ARCHITECTS, INC. - ARCHITECT EXPRESSLY RESERVES HIS EXCLUSIVE COMMON LAW COPYRIGHT AND PROPERTY RIGHTS TO THESE DRAWINGS WHICH MAY NOT BE REPRODUCED, CHANGED OR COPIED IN ANY FORM OR MANNER, NOR ARE THEY TO BE ASSIGNED TO ANY PARTY WITHOUT THE ARCHITECT'S WRITTEN CONSENT.


VERIFY ALL DIMENSIONS WITH
METAL BUILDING SHOP DRAWINGS

OUTSIDE

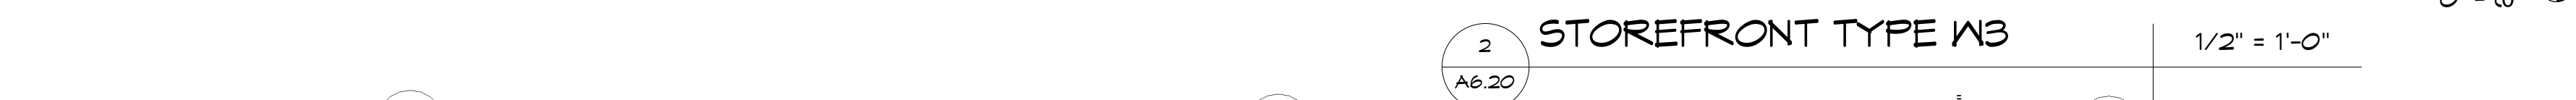 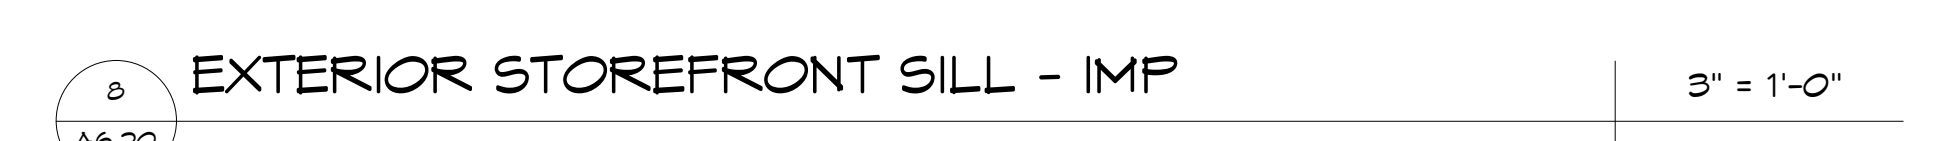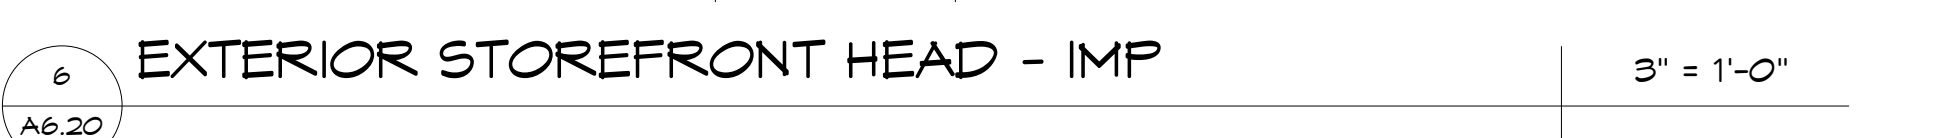


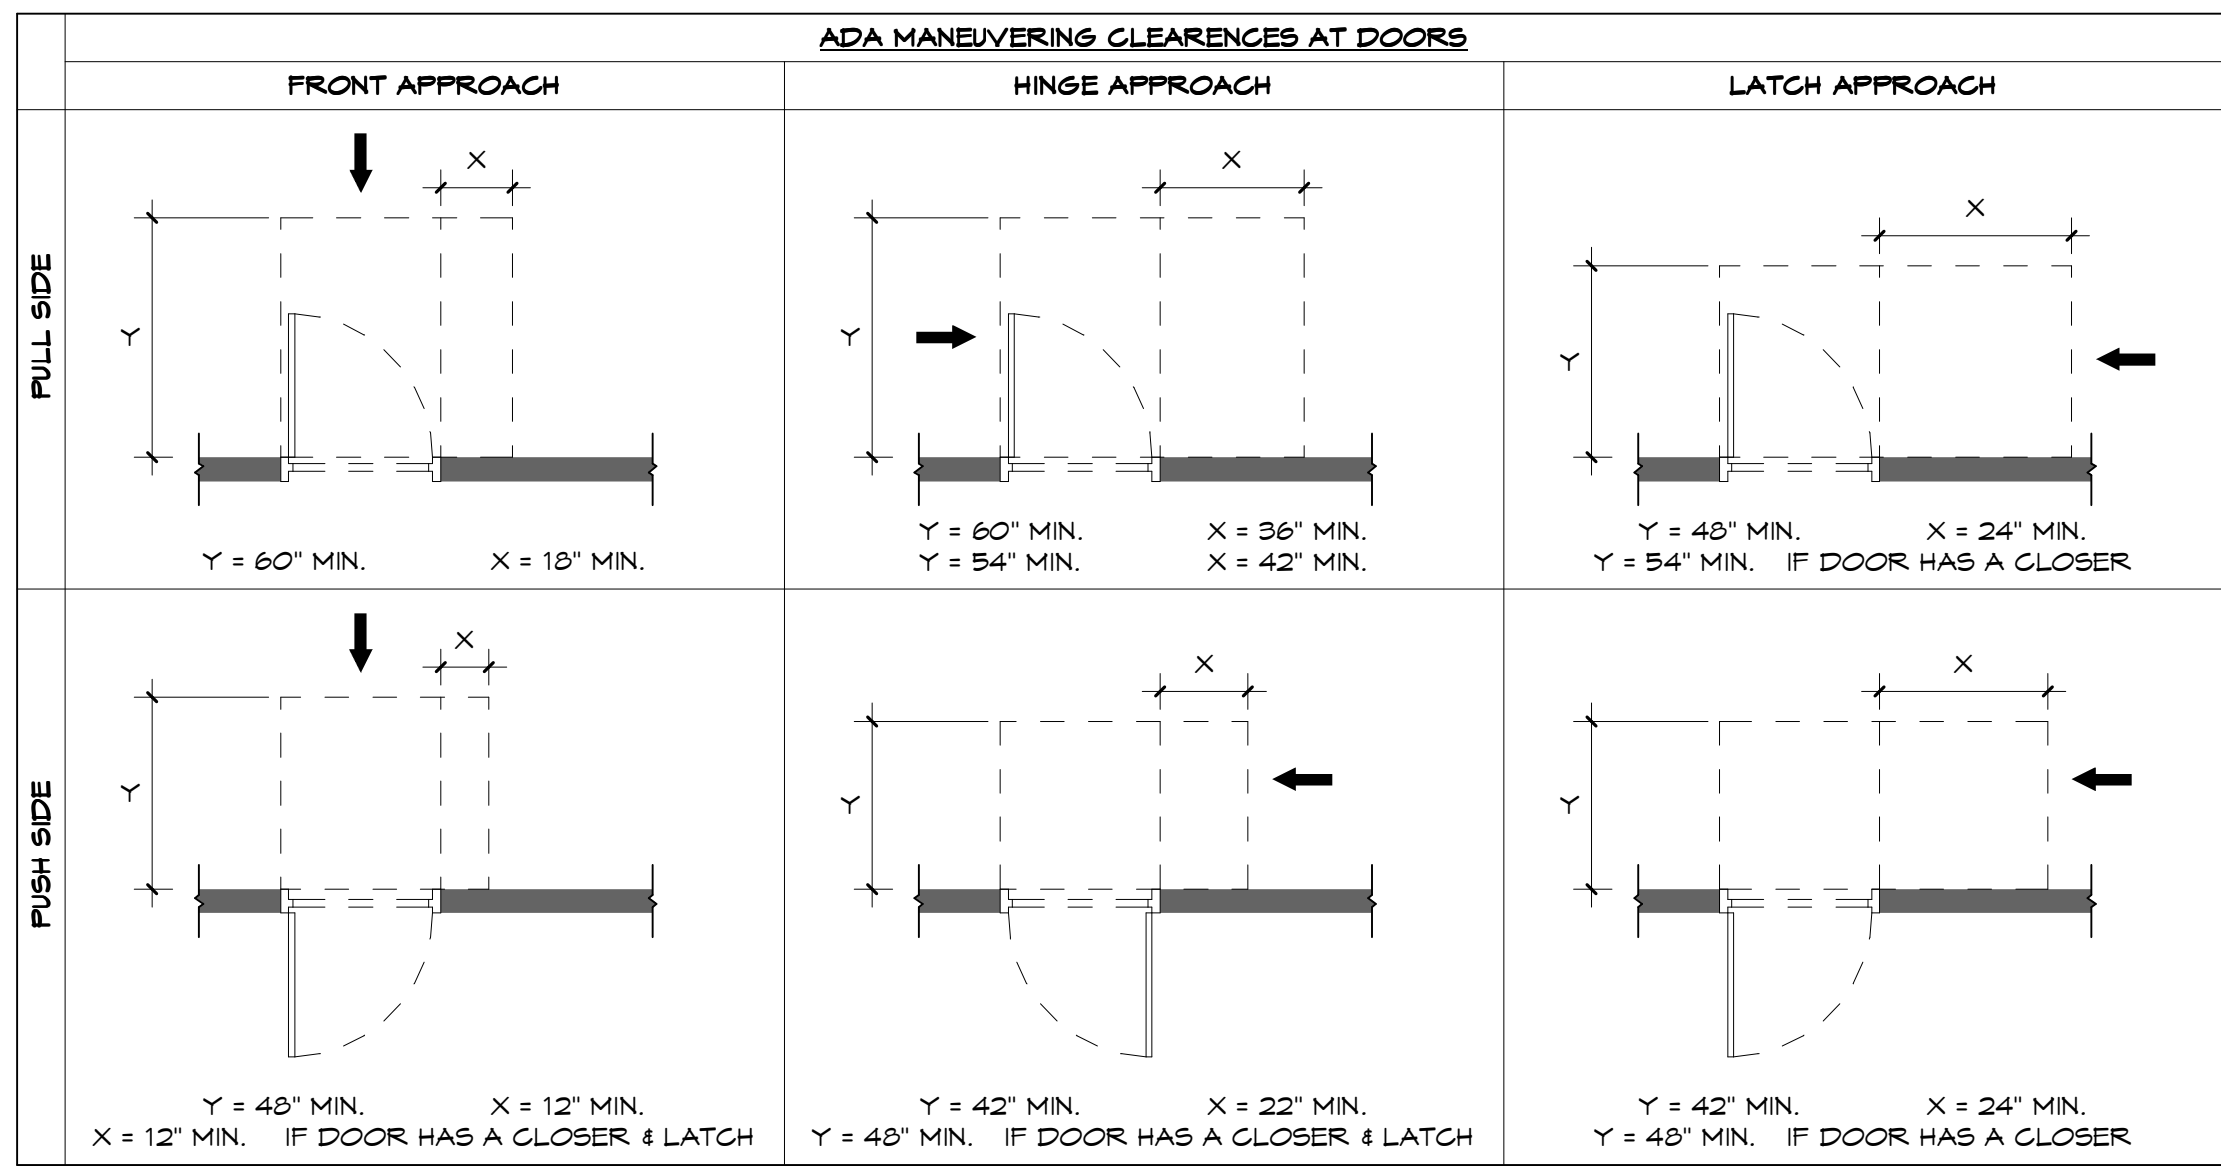


DOORS - ADA DOOR SWING

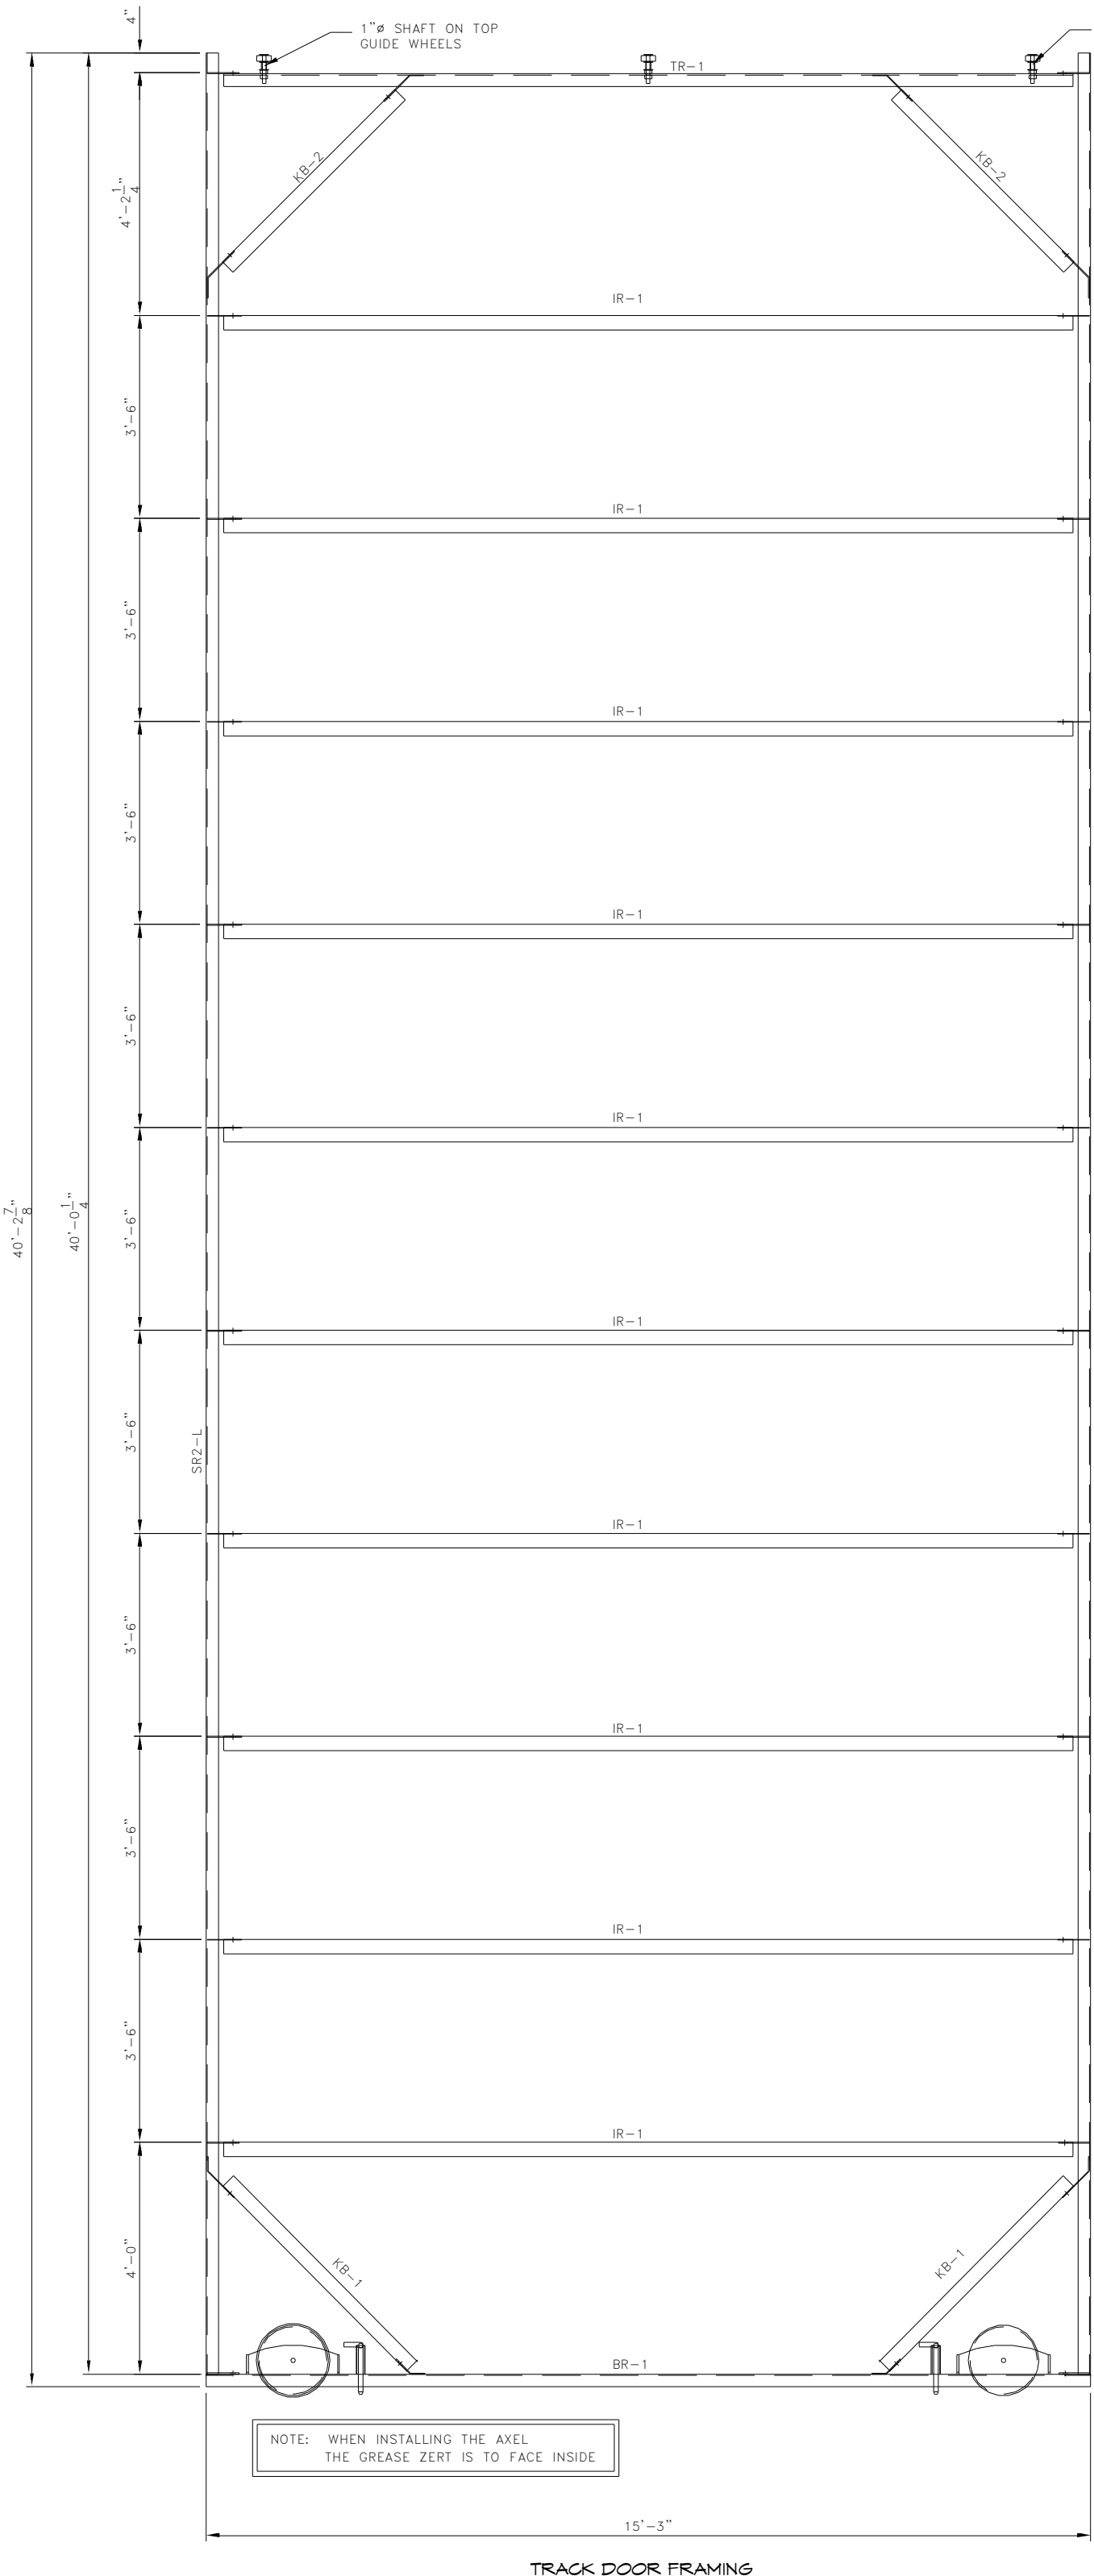


DOOR SECTION
SCALE: 3/8" = 1'-0"

TRACK DOOR FRAMING

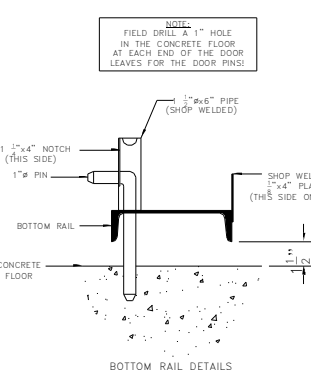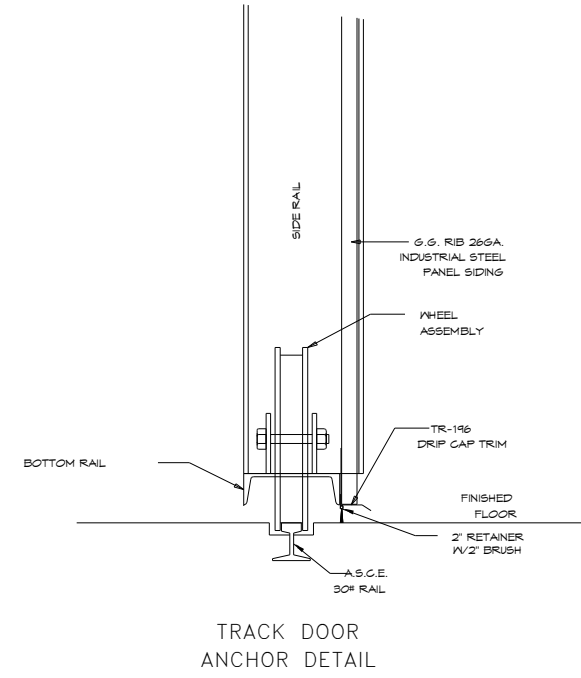

1 TRACK DOOR DETAILS
A6.21


3/8" = 1'-0"

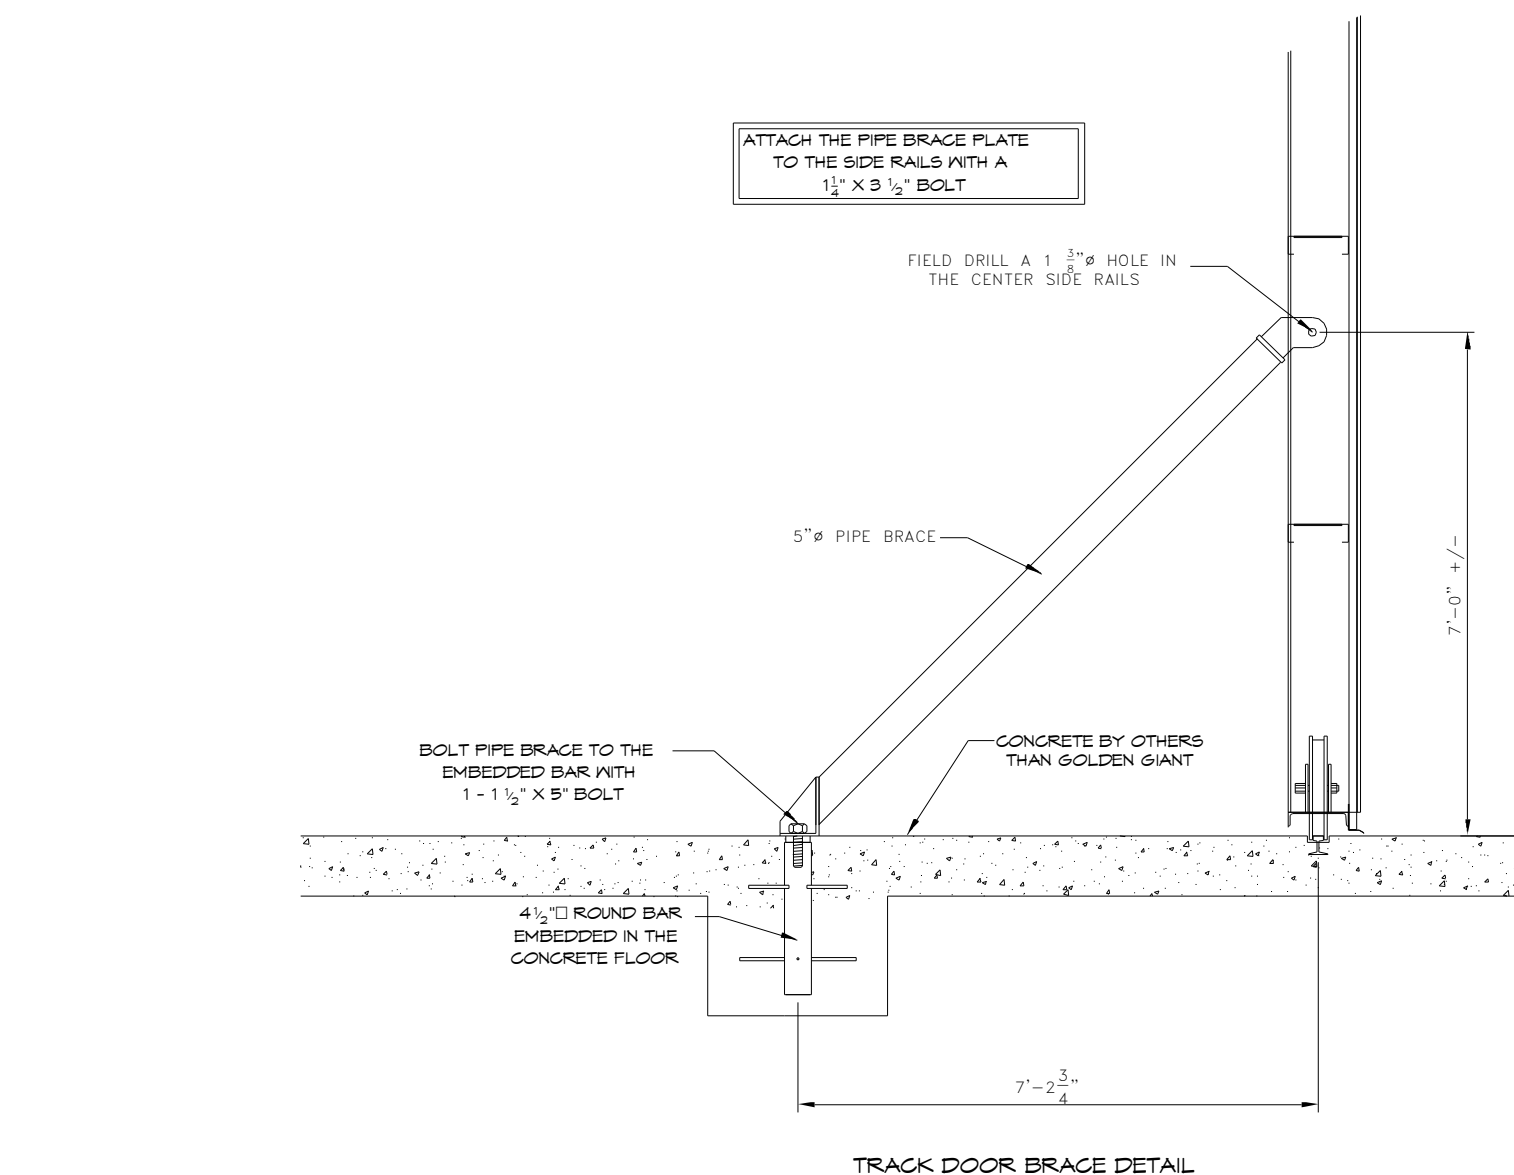

TRACK DOOR BRACE DETAIL



2 OVERHEAD COILING DOOR ANNEX WALL
A6.21

1 1/2" = 1'-0"

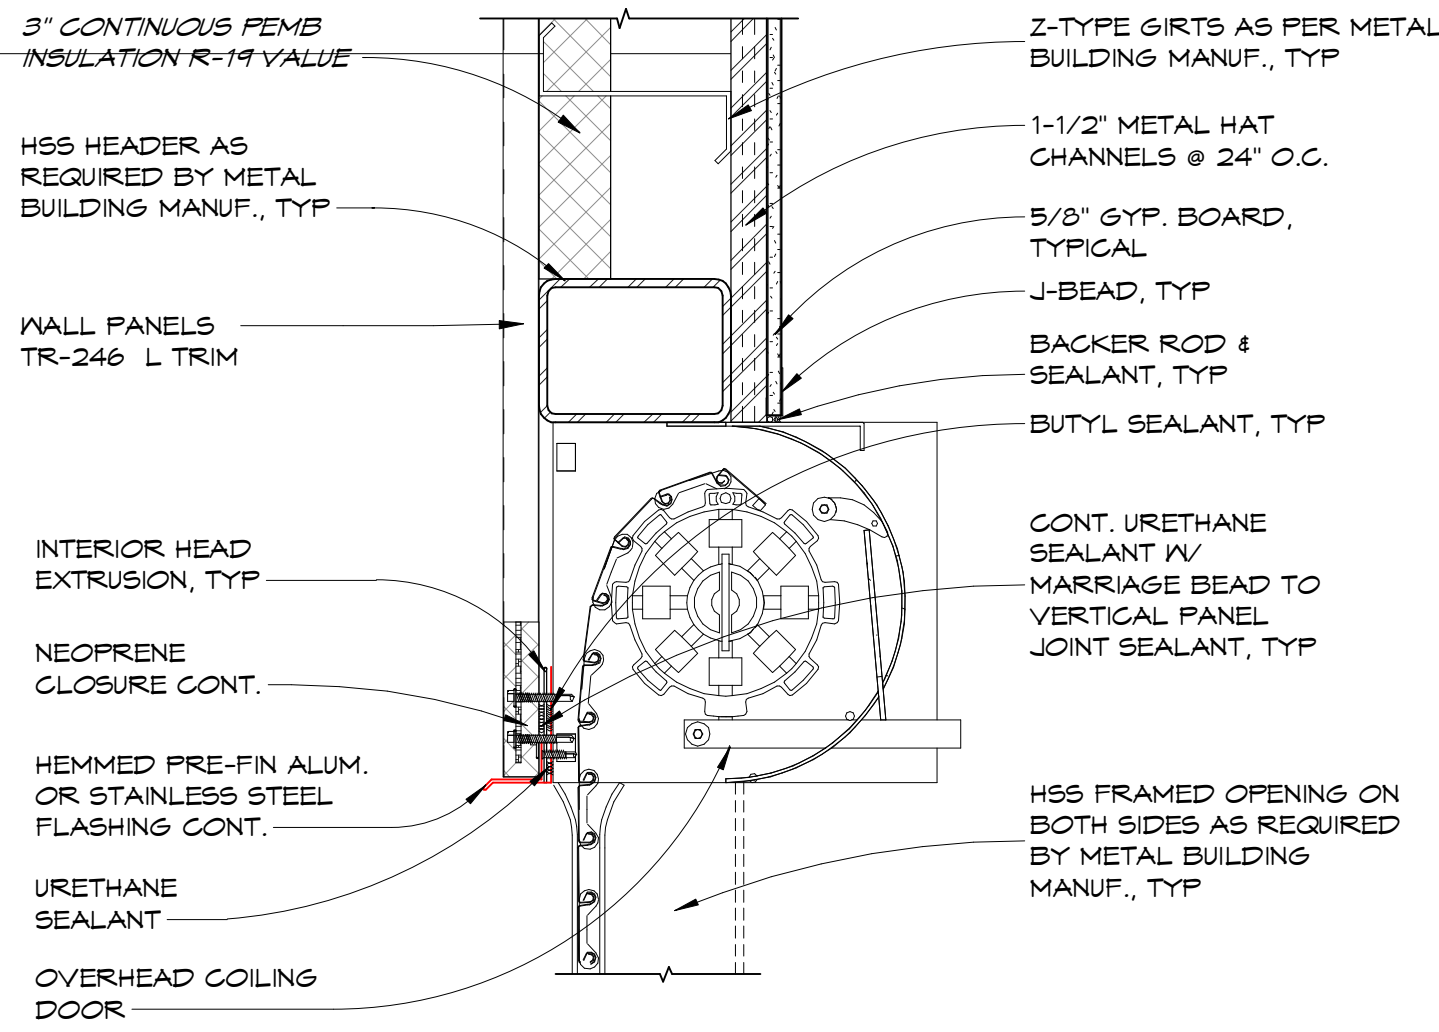

4 JAMB OVERHEAD COILING DOOR ANNEX WALL
A6.21


1 1/2" = 1'-0"

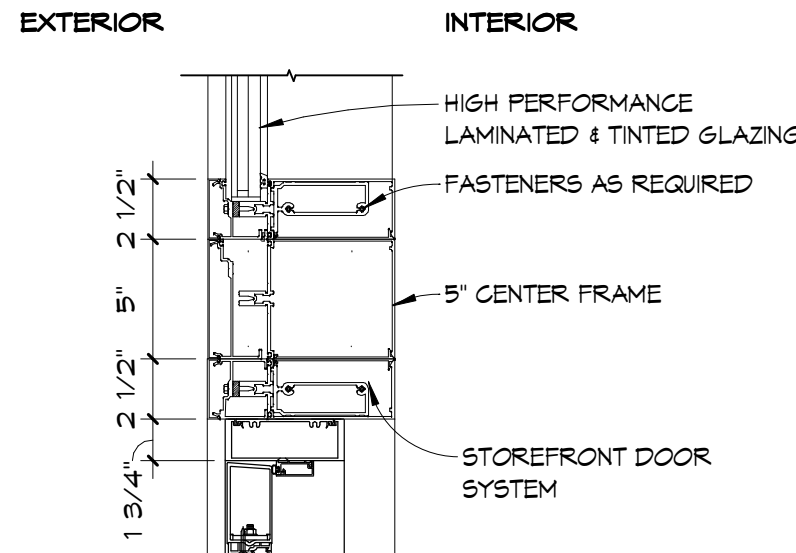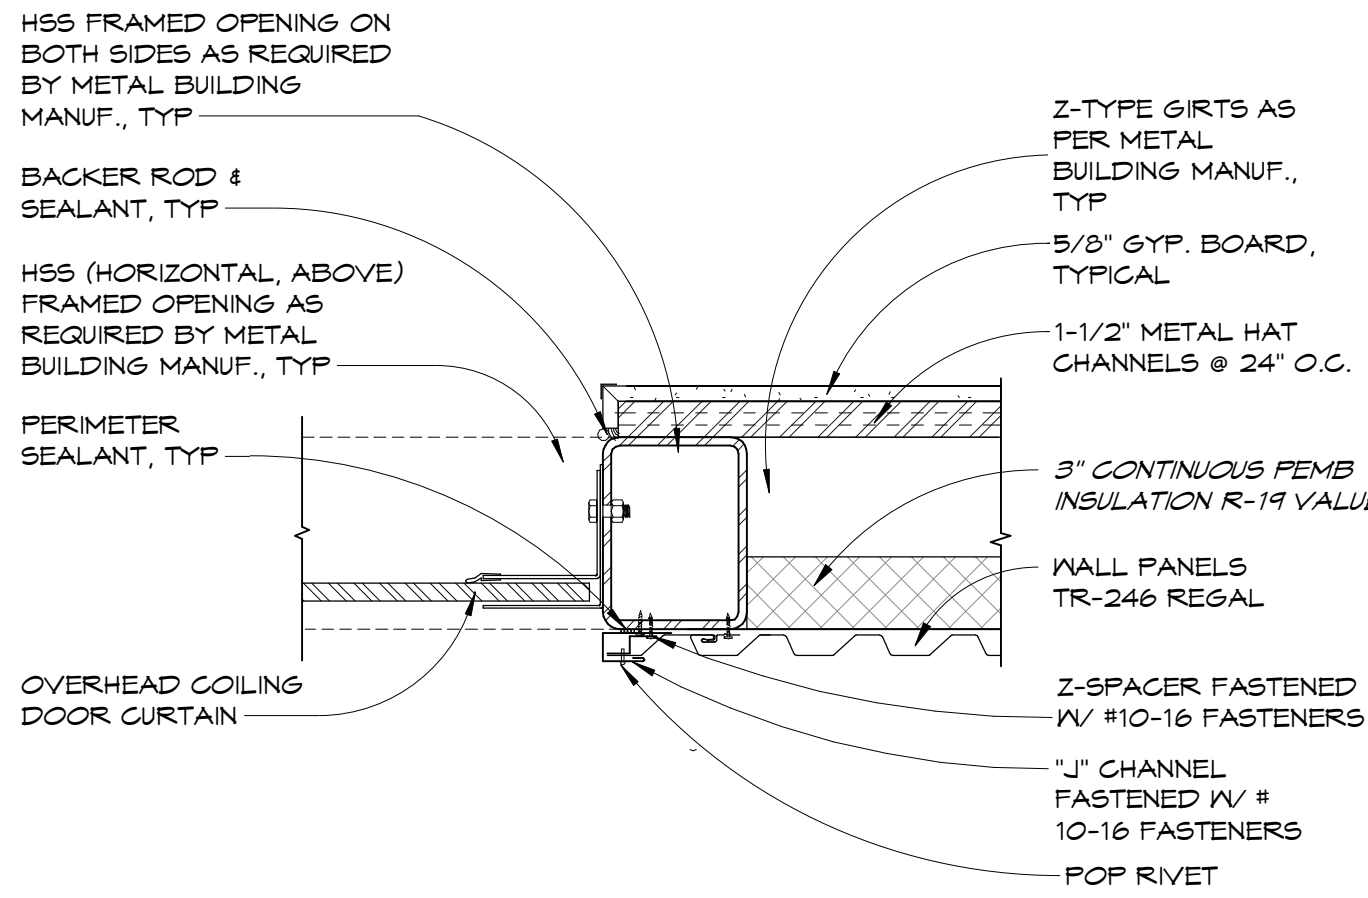

REFERENCE PROJECT SPECIFICATION AND MANUFACTURERS SHOP DRAWINGS FOR MATERIAL AND CONNECTION NOTES


5 SILL / DOOR HEAD
A6.21

1 1/2" = 1'-0"

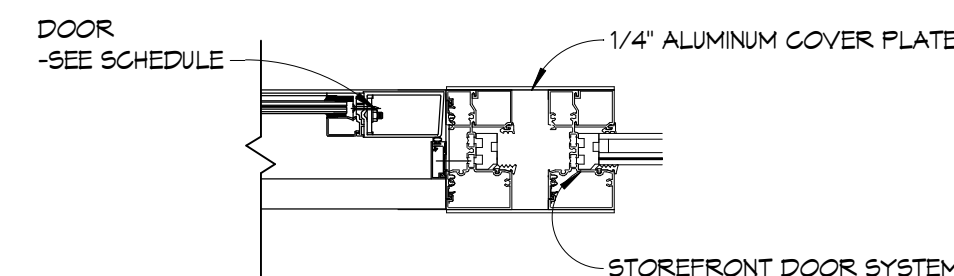

7 EXT. DOOR JAMB #3 STOREFRONT
A6.21


1 1/2" = 1'-0"

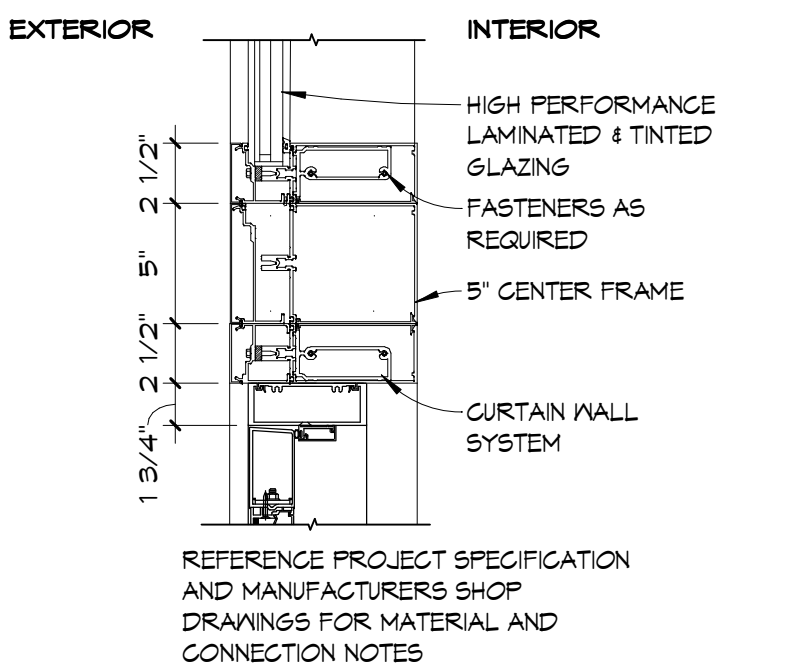

REFERENCE PROJECT SPECIFICATION AND MANUFACTURERS SHOP DRAWINGS FOR MATERIAL AND CONNECTION NOTES


6 SILL / DOOR HEAD STOREFRONT
A6.21

1 1/2" = 1'-0"

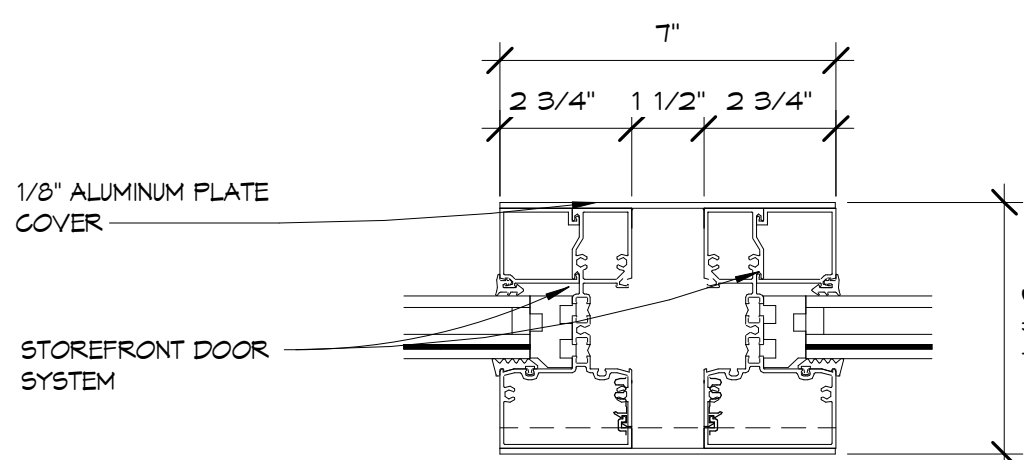

3 EXT. DOOR VERETICAL MULLION
A6.21

3" = 1'-0"

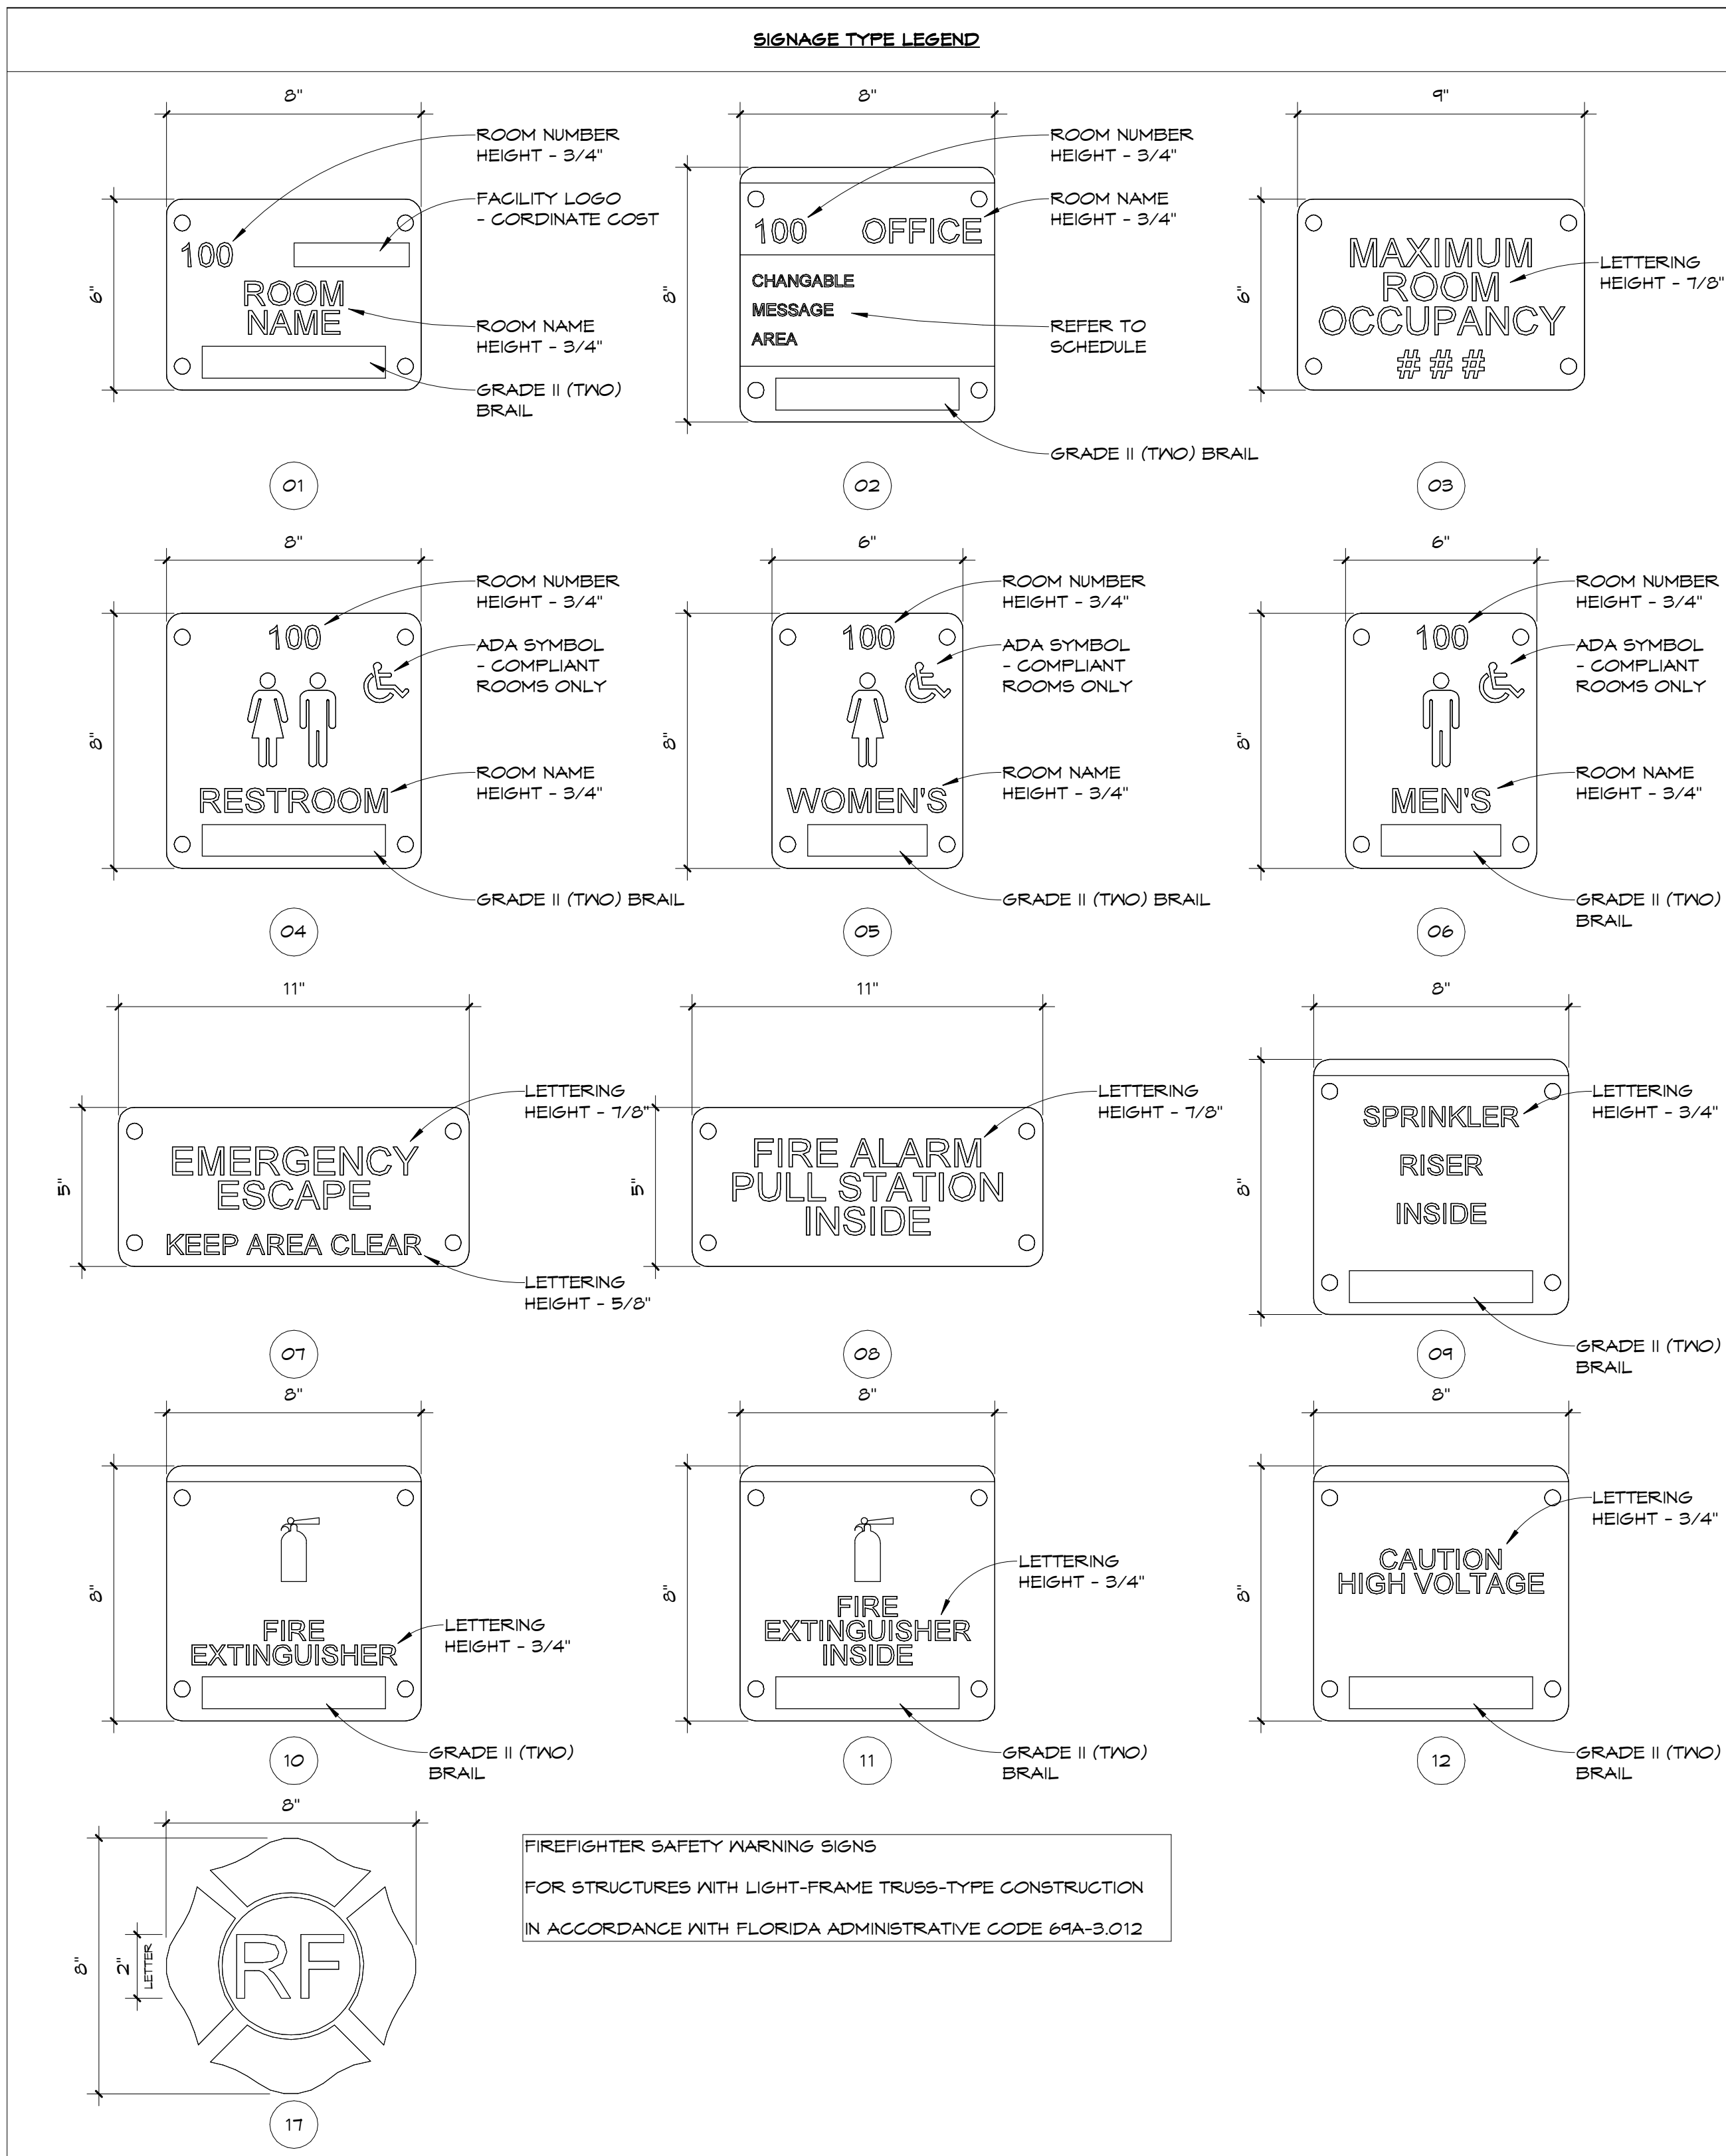

ADA NOTES: THE FOLLOWING RULES APPLY TO SIGNS THAT IDENTIFY A ROOM, SPACE OR AREA. INFORMATIONAL AND DIRECTIONAL SIGNS DO NOT REQUIRE BRAILLE OR RAISED CHARACTERS, HOWEVER MAY FOLLOW MANY OF THE OTHER REQUIREMENTS.

- ADA SIGNS ARE REQUIRED FOR BOTH PUBLIC ACCESS AND ALL EMPLOYEE AREAS
- SIGNS SHALL HAVE NON-GLARE FINISH WITH CONTRASTING COLORS.
- PICTOGRAMS SHALL BE IN THEIR 6" HEIGHT FIELD, ADD AN ISA SYMBOL IF ACCESSIBLE
- SIGNS THAT IDENTIFY A ROOM, SPACE, OR AREA SHALL HAVE RAISED CHARACTERS AND BRAILLE.
- A 3/8" MINIMUM MARGIN IS REQUIRED AROUND ALL RAISED ELEMENTS, INCLUDING BRAILLE
- LINE SPACING SHALL BE 35-10% OF CHARACTER HEIGHT.
- CHARACTERS MUST BE BETWEEN 5/8" AND 2" WITH A MINIMUM OF 1/8" SPACING.
- CHARACTERS MUST BE SANS SERIF AND ALL UPPERCASE
- FONT SHALL BE ADA COMPLAINT. NOT OVERLAY BOLD, CONDENSED, ITALIC, ETC.
- A 1" HIGH SPACE IS NEEDED FOR ONE LINE BRAILLE.
- BRAILLE SHALL BE ALL TOGETHER AND 3/8" TO 1/2" BELOW LAST LINE OF TEXT.
- GRADE II (TWO) BRAILLE WILL BE ACRYLIC RASTER BALLS COUNTERSUNK IN SIGN FACE. ENGRAVED BRAILLE MAY BE USED, BUT MUST COMPLY WITH ALL LATEST ADA AND ANSI REGULATIONS

NOTES: APPLIES FOR ALL SIGN TYPES

- SIGNS WILL BE MADE OF 1/8" THICK IMPACT-MODIFIED ACRYLIC MATERIALS
1. (MATERIAL HERE)
- SIGN EDGES WILL SQUARE WITH 1/2" CORNER RADIUS
- PROVIDE 1/4" COUNTER SUNK SCREW HOLE FOR EACH REQUIRED SCREW
1. USE 1/4" TYPE 316 STAINLESS STEEL TAMPER RESISTANT SCREWS
2. PROVIDE COMMERCIAL GRADE EXPANSION ANCHORS TO SUIT WALL CONSTRUCTION
- FOR ANY SIGNAGE ADHERED TO GLASS, PROVIDE A BLANK BACK-UP PANEL ON THE OPPOSITE SIDE SO THAT THE ADHESIVES CANNOT BE SEEN
- LETTERING WILL BE FONT TYPE (FONT TYPE HERE) WITH FONT TYPE AS INDICATED
- COLORS WILL BE (COLOR HERE) BACKGROUND WITH (COLOR HERE) LETTERING

SIGNAGE SCHEDULE							
SIGN TYPE	NUMBER	FROM ROOM: NAME	TO ROOM: NAME	LOCATION	SIGNAGE TEXT		COMMENTS
01			1 BOAT STORAGE	1.5	BOAT STORAGE		SELF CLOSING
01			1 BOAT STORAGE	1.3	BOAT STORAGE		SELF CLOSING
01			1 BOAT STORAGE	1.1	BOAT STORAGE		SELF CLOSING
01			1 BOAT STORAGE	1.7	BOAT STORAGE		SELF CLOSING
01			1 BOAT STORAGE	1.4	BOAT STORAGE		SELF CLOSING
01			2 FUTURE SERVICE/PARTS	2.1	FUTURE SERVICE/PARTS		HOLLOW METAL DOOR SYSTEM
01			2 FUTURE SERVICE/PARTS	2	FUTURE SERVICE/PARTS		HOLLOW METAL DOOR SYSTEM
01/09			3 FIRE RISER/MECH.	3	FIRE RISER/MECH.		HOLLOW METAL DOOR SYSTEM
01/12			4 ELECTRICAL/ I.T. CLOSET	4	ELECTRICAL/ I.T. CLOSET		HOLLOW METAL DOOR SYSTEM
01	6	SHIPS STORE	5 STOCK/ STOR.	5	STOCK/ STOR.		OVERHEAD COILING DOOR
01			6 SHIPS STORE	6	SHIPS STORE		STOREFRONT DOOR SYSTEM
01/09	6	SHIPS STORE	7 STORAGE	7	FIRE RISER AND PUMP		HOLLOW METAL DOOR SYSTEM
06			8 MEN'S RESTROOM	8	MEN'S RESTROOM		HOLLOW METAL DOOR SYSTEM
05			10 WOMEN'S RESTROOM	10	WOMEN'S RESTROOM		HOLLOW METAL DOOR SYSTEM
01			11 OFFICE	11	OFFICE		HOLLOW METAL DOOR SYSTEM
01			12 OPERATIONS/ICE STOR.	12	OPERATIONS/ICE STOR.		HOLLOW METAL DOOR SYSTEM
			12 OPERATIONS/ICE STOR.	12.1	OVERHEAD COILING DOOR		
01			13 OFFICE	13	OFFICE		HOLLOW METAL DOOR SYSTEM

NOTE: ALL EXTERIOR SIGNAGE TO BE SOLID PHENOLIC SIGN BOARD IN UV RESISTANT GRAPHIC FILM SIGN

CLIENT:



CARDELLA
CONSTRUCTION CO.
101 Amar Pl, Panama City
Beach, FL 32413
Phone: (954) 271-3307

PROJECT:

THE ST. JOE COMPANY
ICW MARINA
PHASE 1 - BUILDING

LATITUDE BLVD.
PANAMA CITY BEACH,
FLORIDA 32413


CONSULTANTS:




203 Aberdeen Pkwy, Panama
City, FL 32405 (850) 522-0644



13300 S Vision Dr,
Kenton, OH 43326
Phone: (419) 674-4038

 

1394 County Hwy 283 S Building 3,
Santa Rosa Beach, FL 32459
Phone:(850) 403-4555

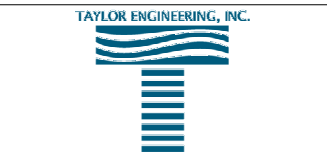

4300 Legendary Dr, Suite C246,
Destin, FL 32541
Phone: (850) 460-7040

SEAL:


This item has been digitally signed and sealed by the Architect on the date adjacent to the seal. Printed copies of this document are not considered signed and sealed and the signature must be verified on any electronic copies.

**PHASE 1
PERMIT SET**

SCALE: 3" = 1'-0"		DATE: 5/15/26
DRAWN BY: NP		CHECKED BY: JJS - AA
NO	REVISION	DATE

SHEET TITLE:


**SIGNAGE
SCHEDULE**

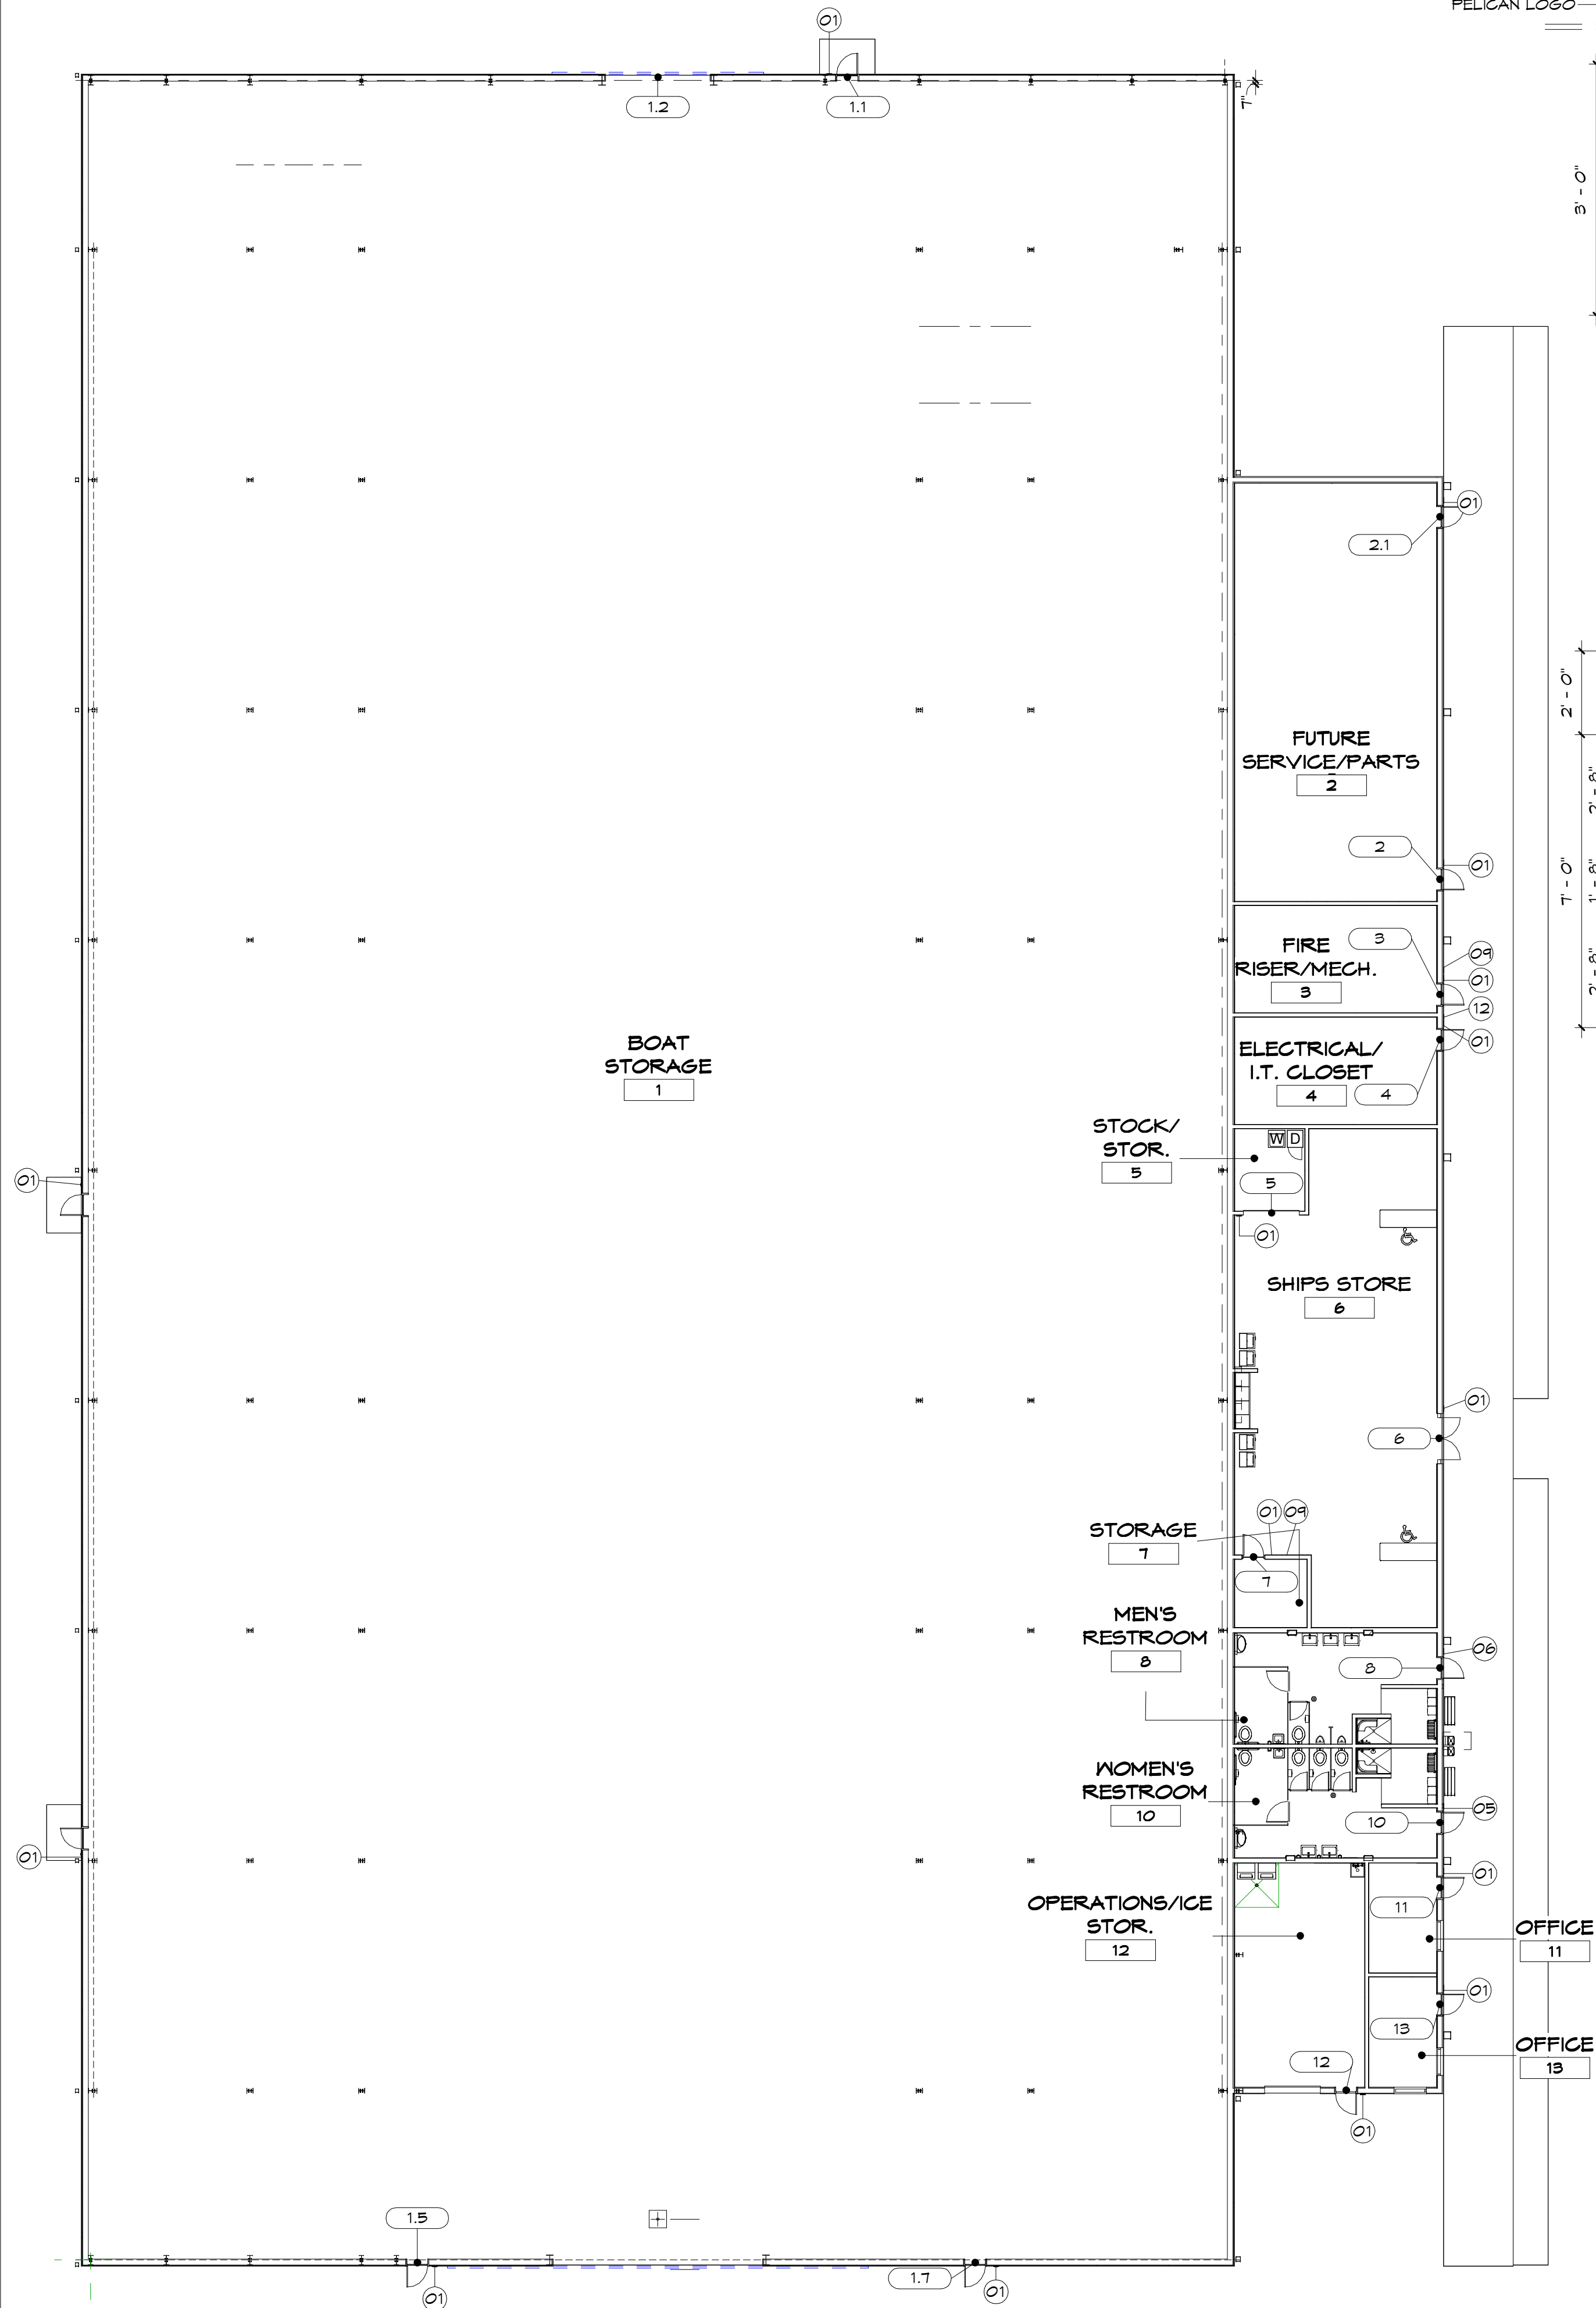

1
A6.41

SIGNAGE FLOOR PLAN


1/16" = 1'-0"

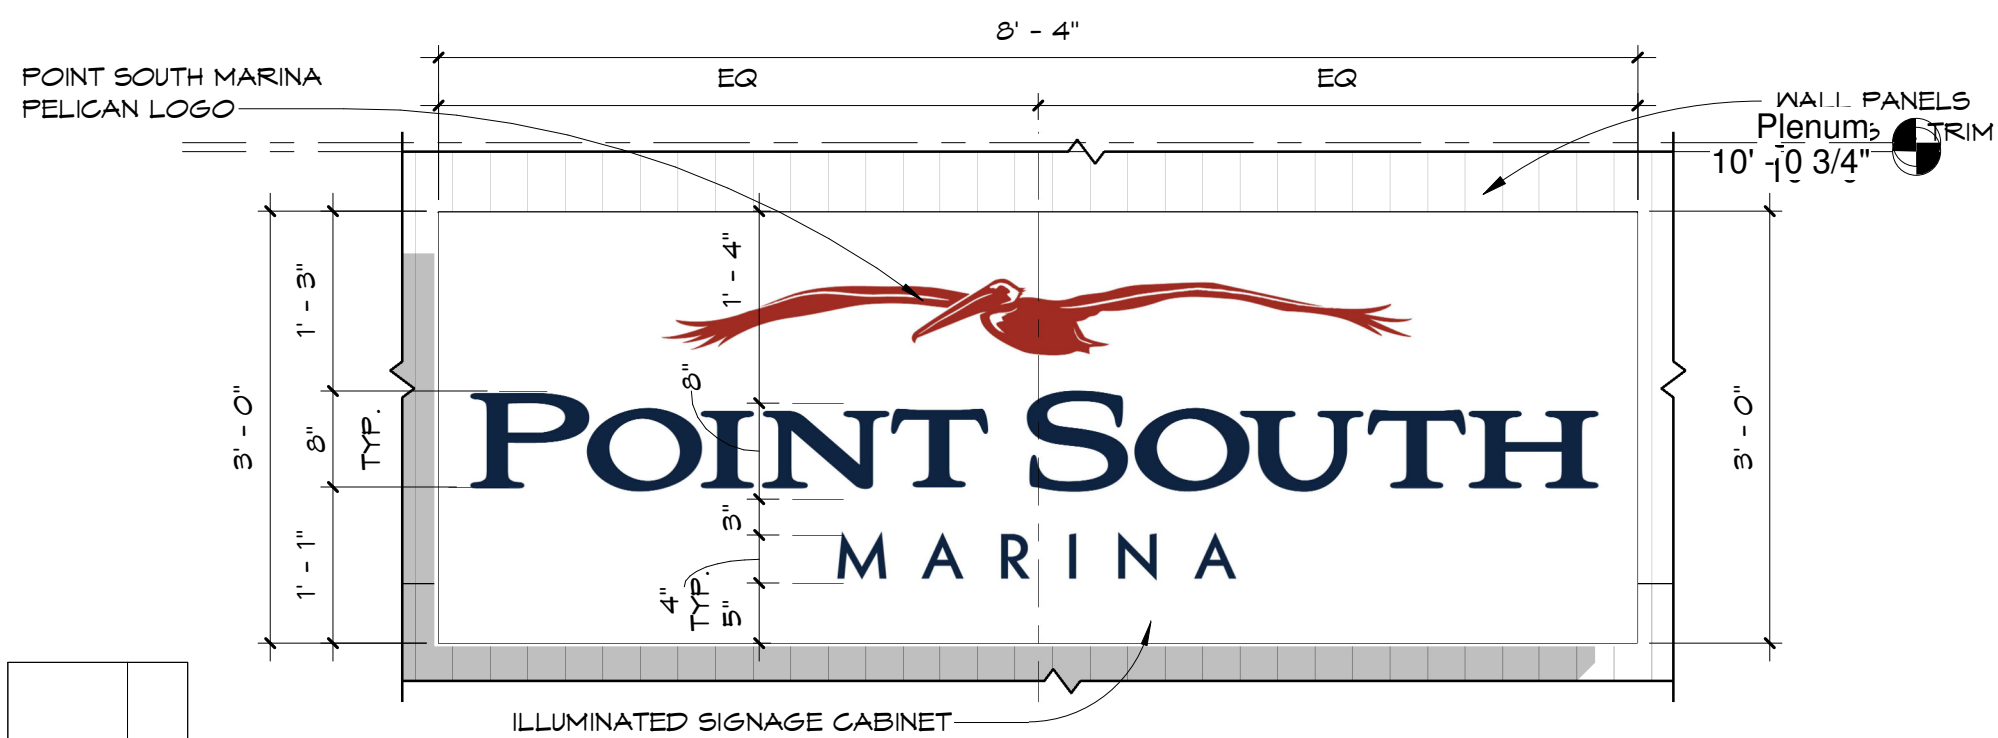

2
A6.41

ENTRANCE ANNEX SIGNAGE


3/4" = 1'-0"

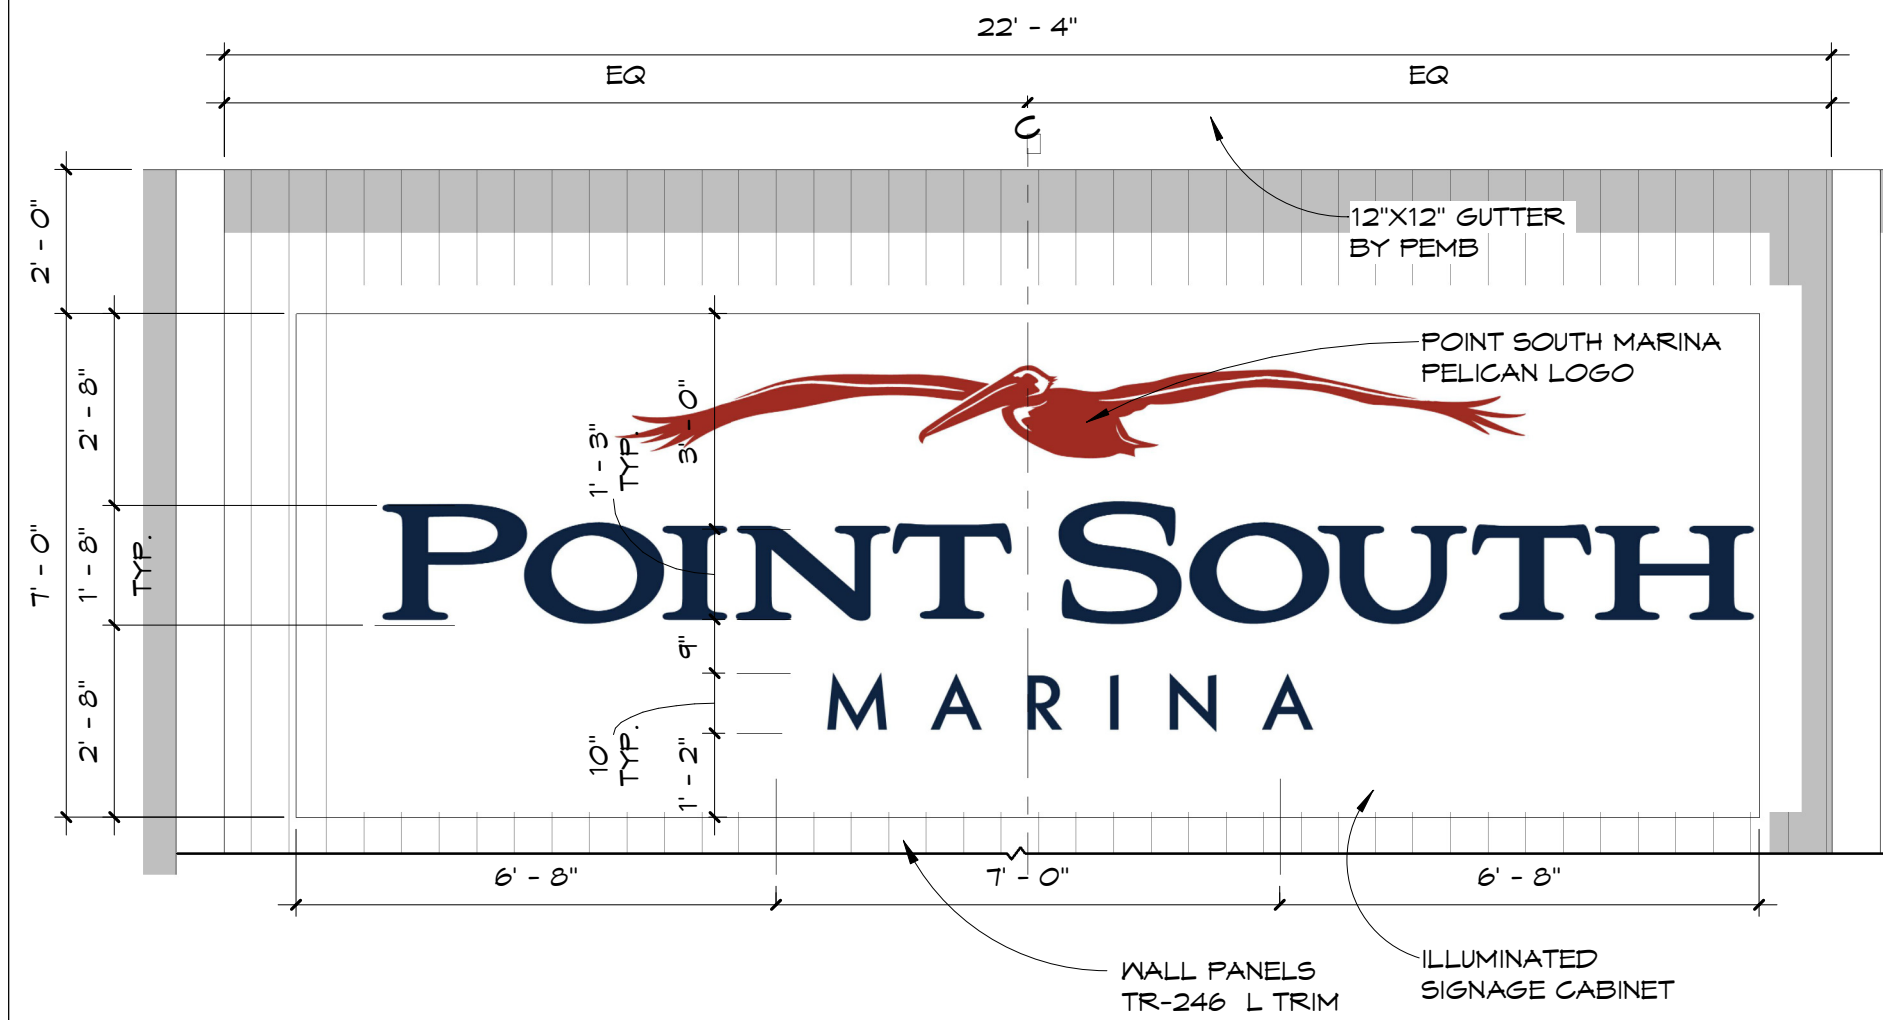

3
A6.41

UP EAST CORNER ANNEX SIGNAGE


3/8" = 1'-0"

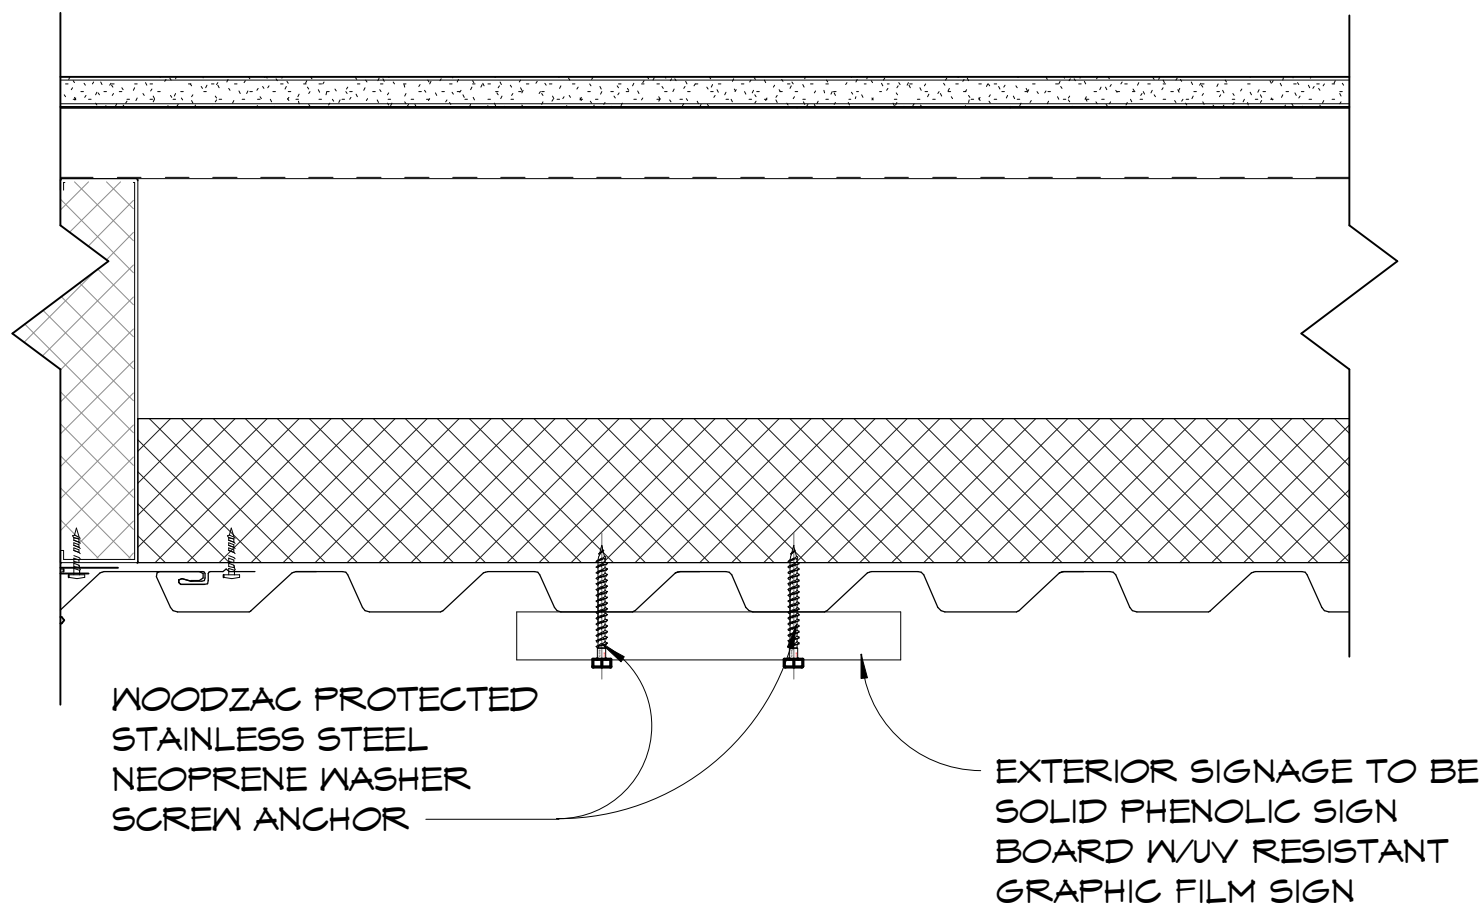


4
A6.41

SOLID PHENOLIC SIGN WALL ATTACHMENT TYP. DETAL




3" = 1'-0"

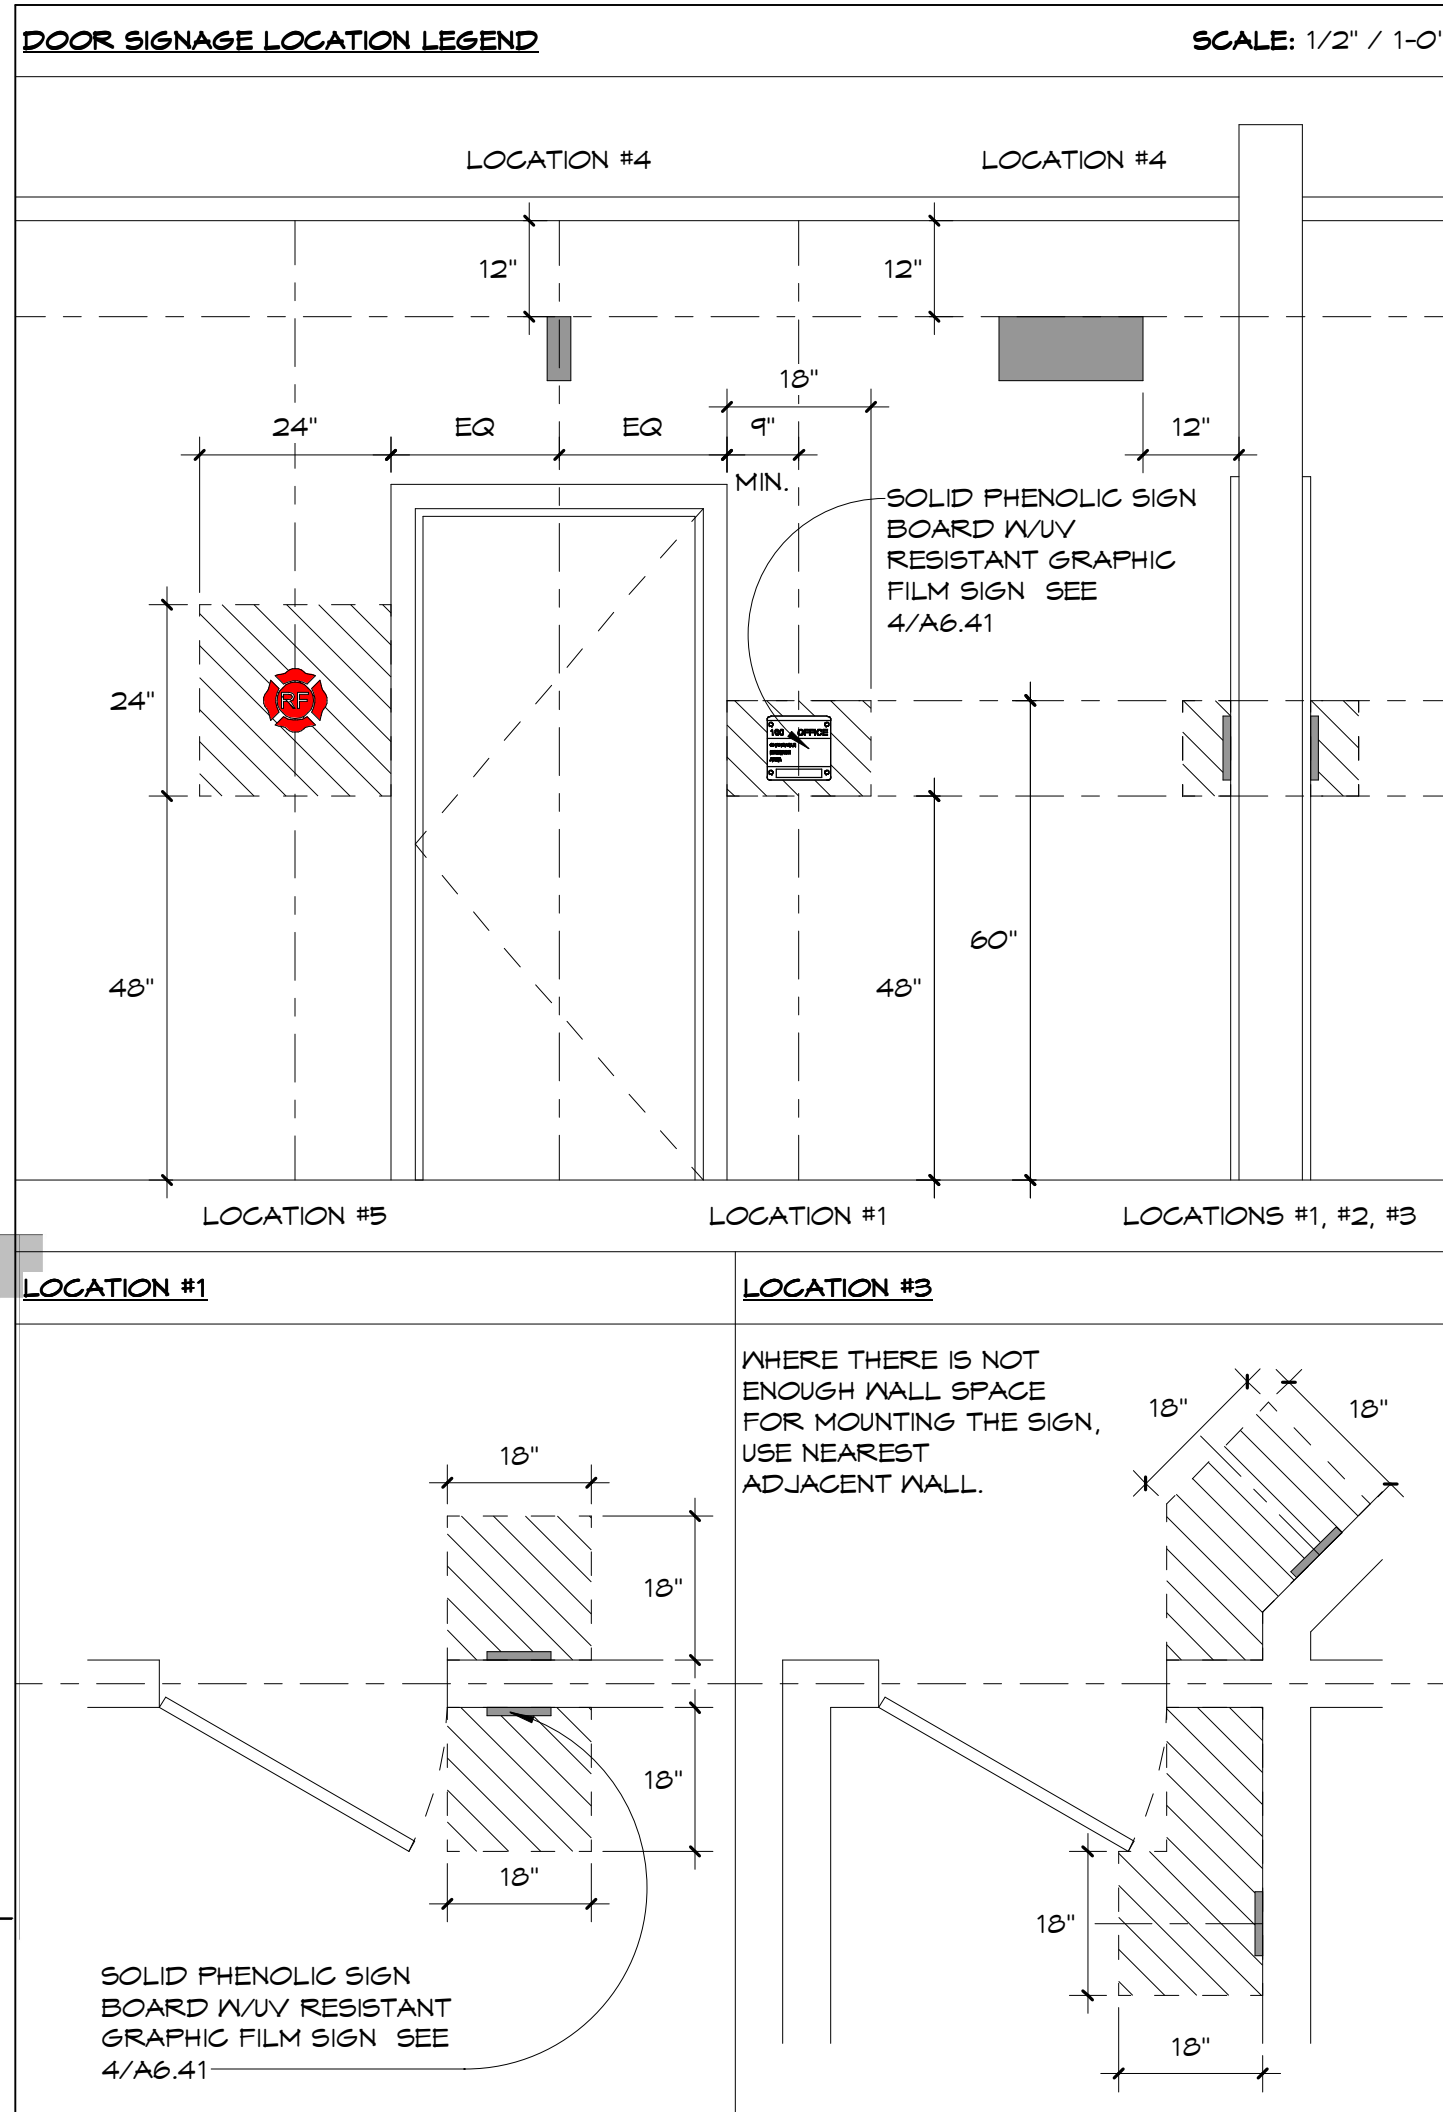

FIREFIGHTER SAFETY WARNING SIGNS
FOR STRUCTURES WITH LIGHT-FRAME TRUSS-TYPE CONSTRUCTION
IN ACCORDANCE WITH FLORIDA ADMINISTRATIVE CODE 69A-3.012

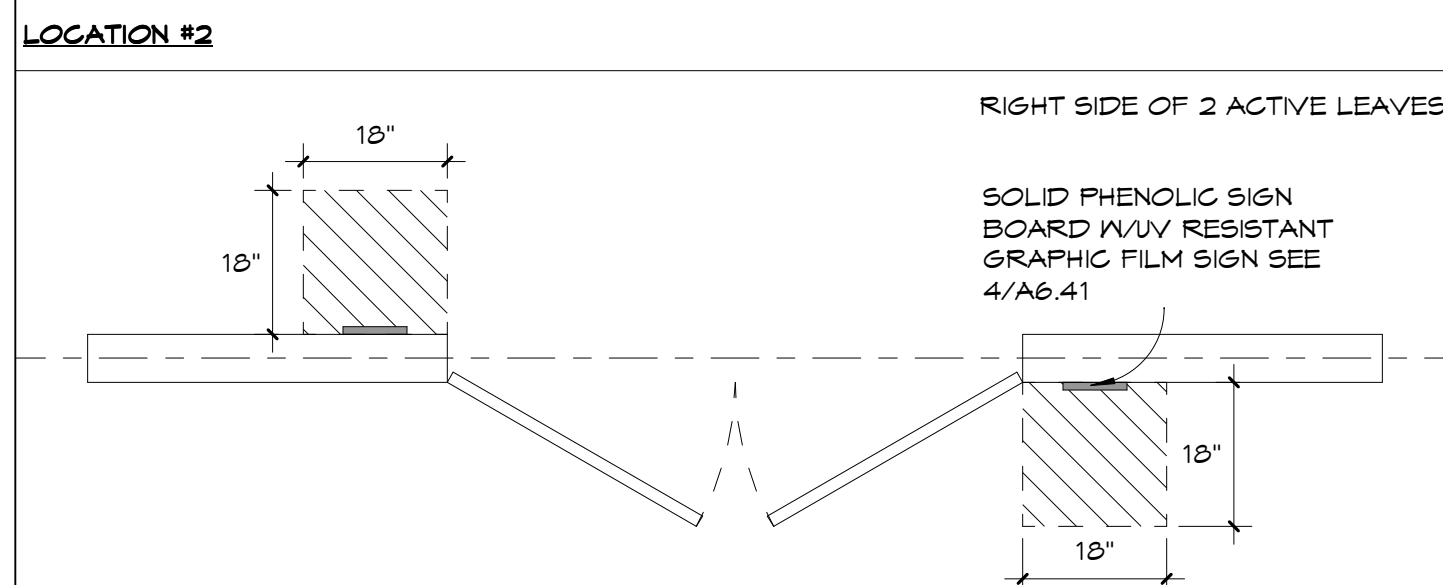

- GENERAL SIGN LOCATION NOTES**
- CENTER SIGN BETWEEN AN 18" MINIMUM AREA AND THE "CENTER OF THE TACTILE CHARACTERS".
 - SIGNS CONTAINING TACTILE CHARACTERS SHALL BE LOCATED SO THAT A CLEAR FLOOR SPACE OF 18" BY 18" MINIMUM, CENTERED TO THE TACTILE CHARACTERS, IS PROVIDED BEYOND THE ARC OF ANY DOOR SWING BETWEEN THE CLOSED POSITION AND 45 DEGREE OPEN POSITION.
 - MAXIMUM MOUNTING HEIGHT OF TACTILE CHARACTERS IS 60" ABOVE FLOOR BASELINE OF CHARACTERS.
 - MINIMUM MOUNTING HEIGHT OF BRAILLE IS 48" ABOVE FLOOR TO BASELINE OF BRAILLE CELLS.
 - ROOM SIGN TO BE MOUNTED ON THE LATCH SIDE OF THE DOOR.
 - ON DOUBLE DOORS WITH BOTH LEAFS ACTIVE, THE SIGN SHALL BE MOUNTED ON THE RIGHT SIDE.
 - WHERE THERE IS NOT ENOUGH WALL SPACE FOR MOUNTING THE SIGN USE NEAREST ADJACENT WALL.
 - CEILING OR WALL PROJECTION SIGNS MUST HAVE MINIMUM CLEARANCE OF 80" FROM BOTTOM OF SIGN TO THE FLOOR.
 - LOCATION: SUSPENDED FROM CEILING CENTERED ON EACH DOOR (WOMEN AND MEN). TOP OF SIGN SHOULD MEASURE 12" DOWN FROM THE CEILING. THE SIGN IS 8"H. THE BOTTOM OF SIGN SHOULD MEASURE 44" FROM FLOOR.
 - THE SIGN SHOULD HANG PERPENDICULAR AND 1' AWAY FROM THE RESTROOM ENTRANCE WALL INTO THE LOBBY SPACE.
 - CHARACTERS SHOULD BE BETWEEN 5/8" AND 2" WITH A MINIMUM OF 1/8" SPACING. BRAILLE IS NOT NEEDED ON THESE SIGNS.

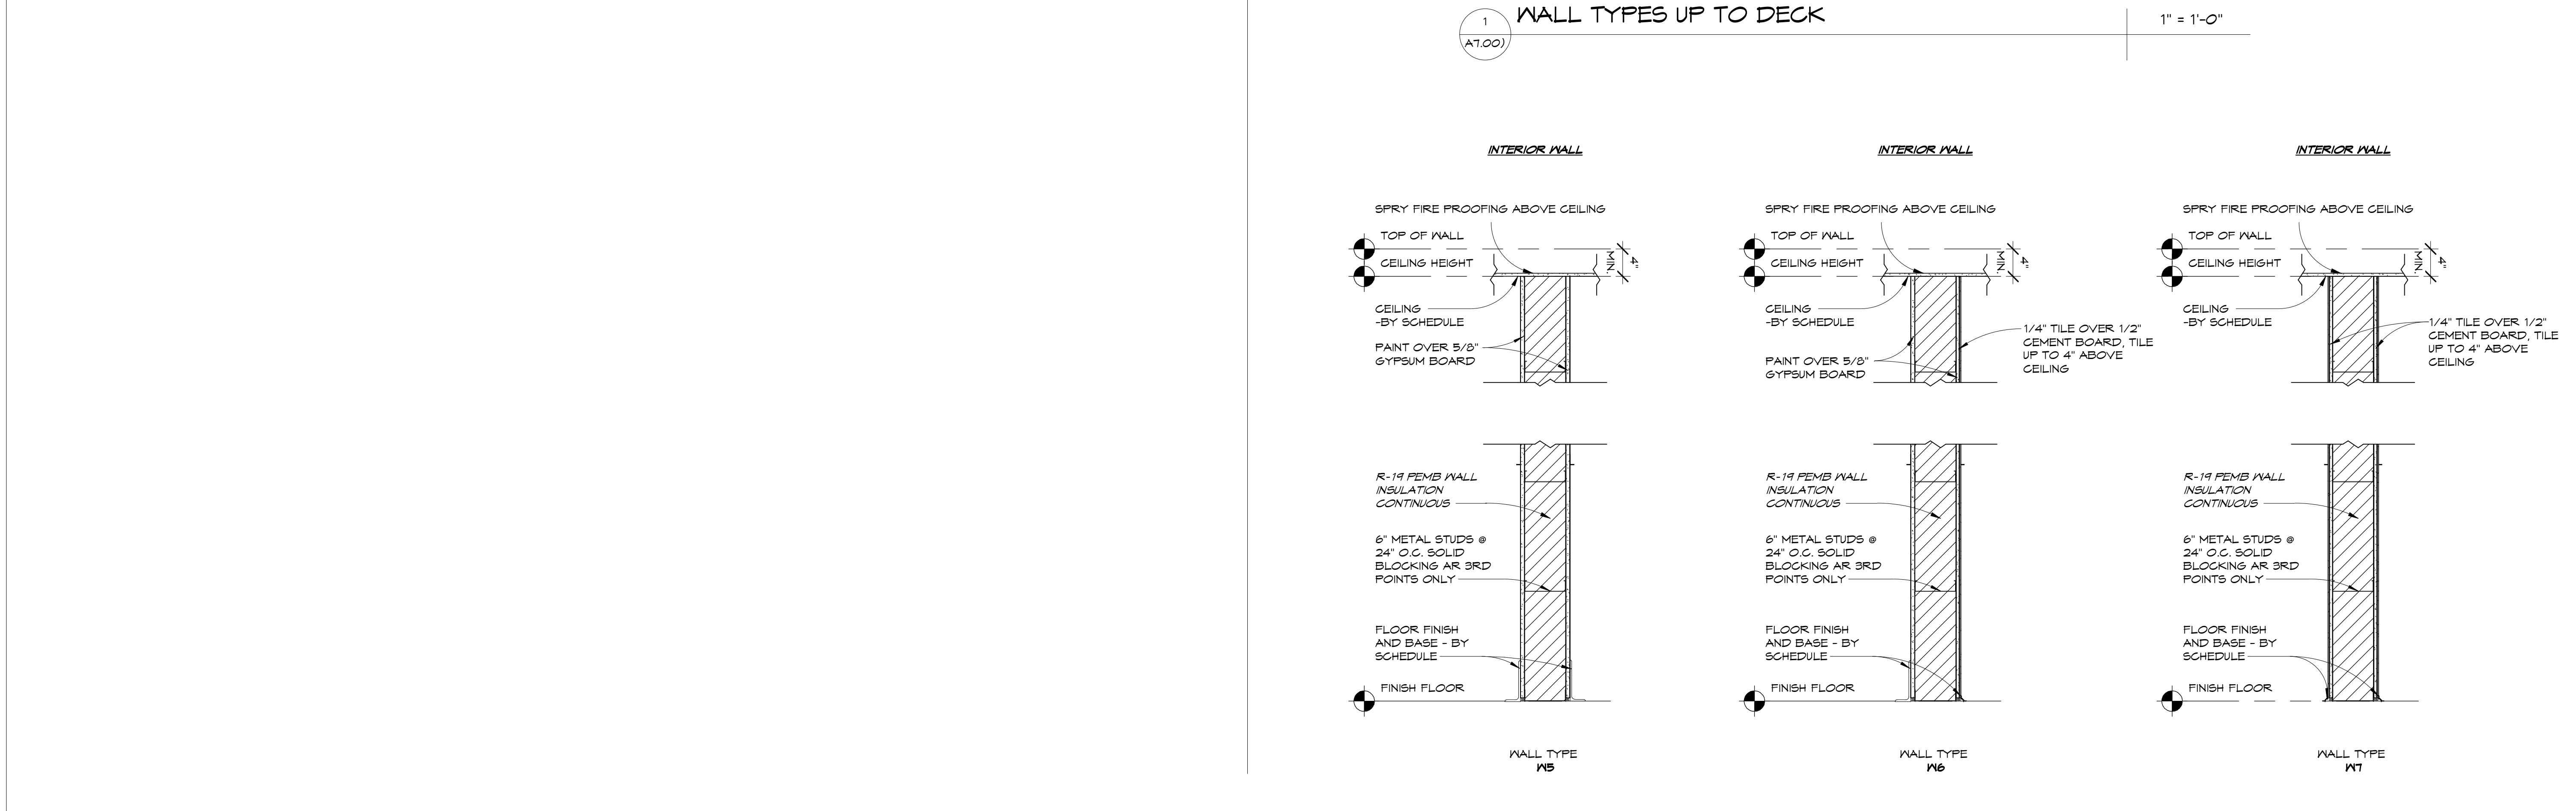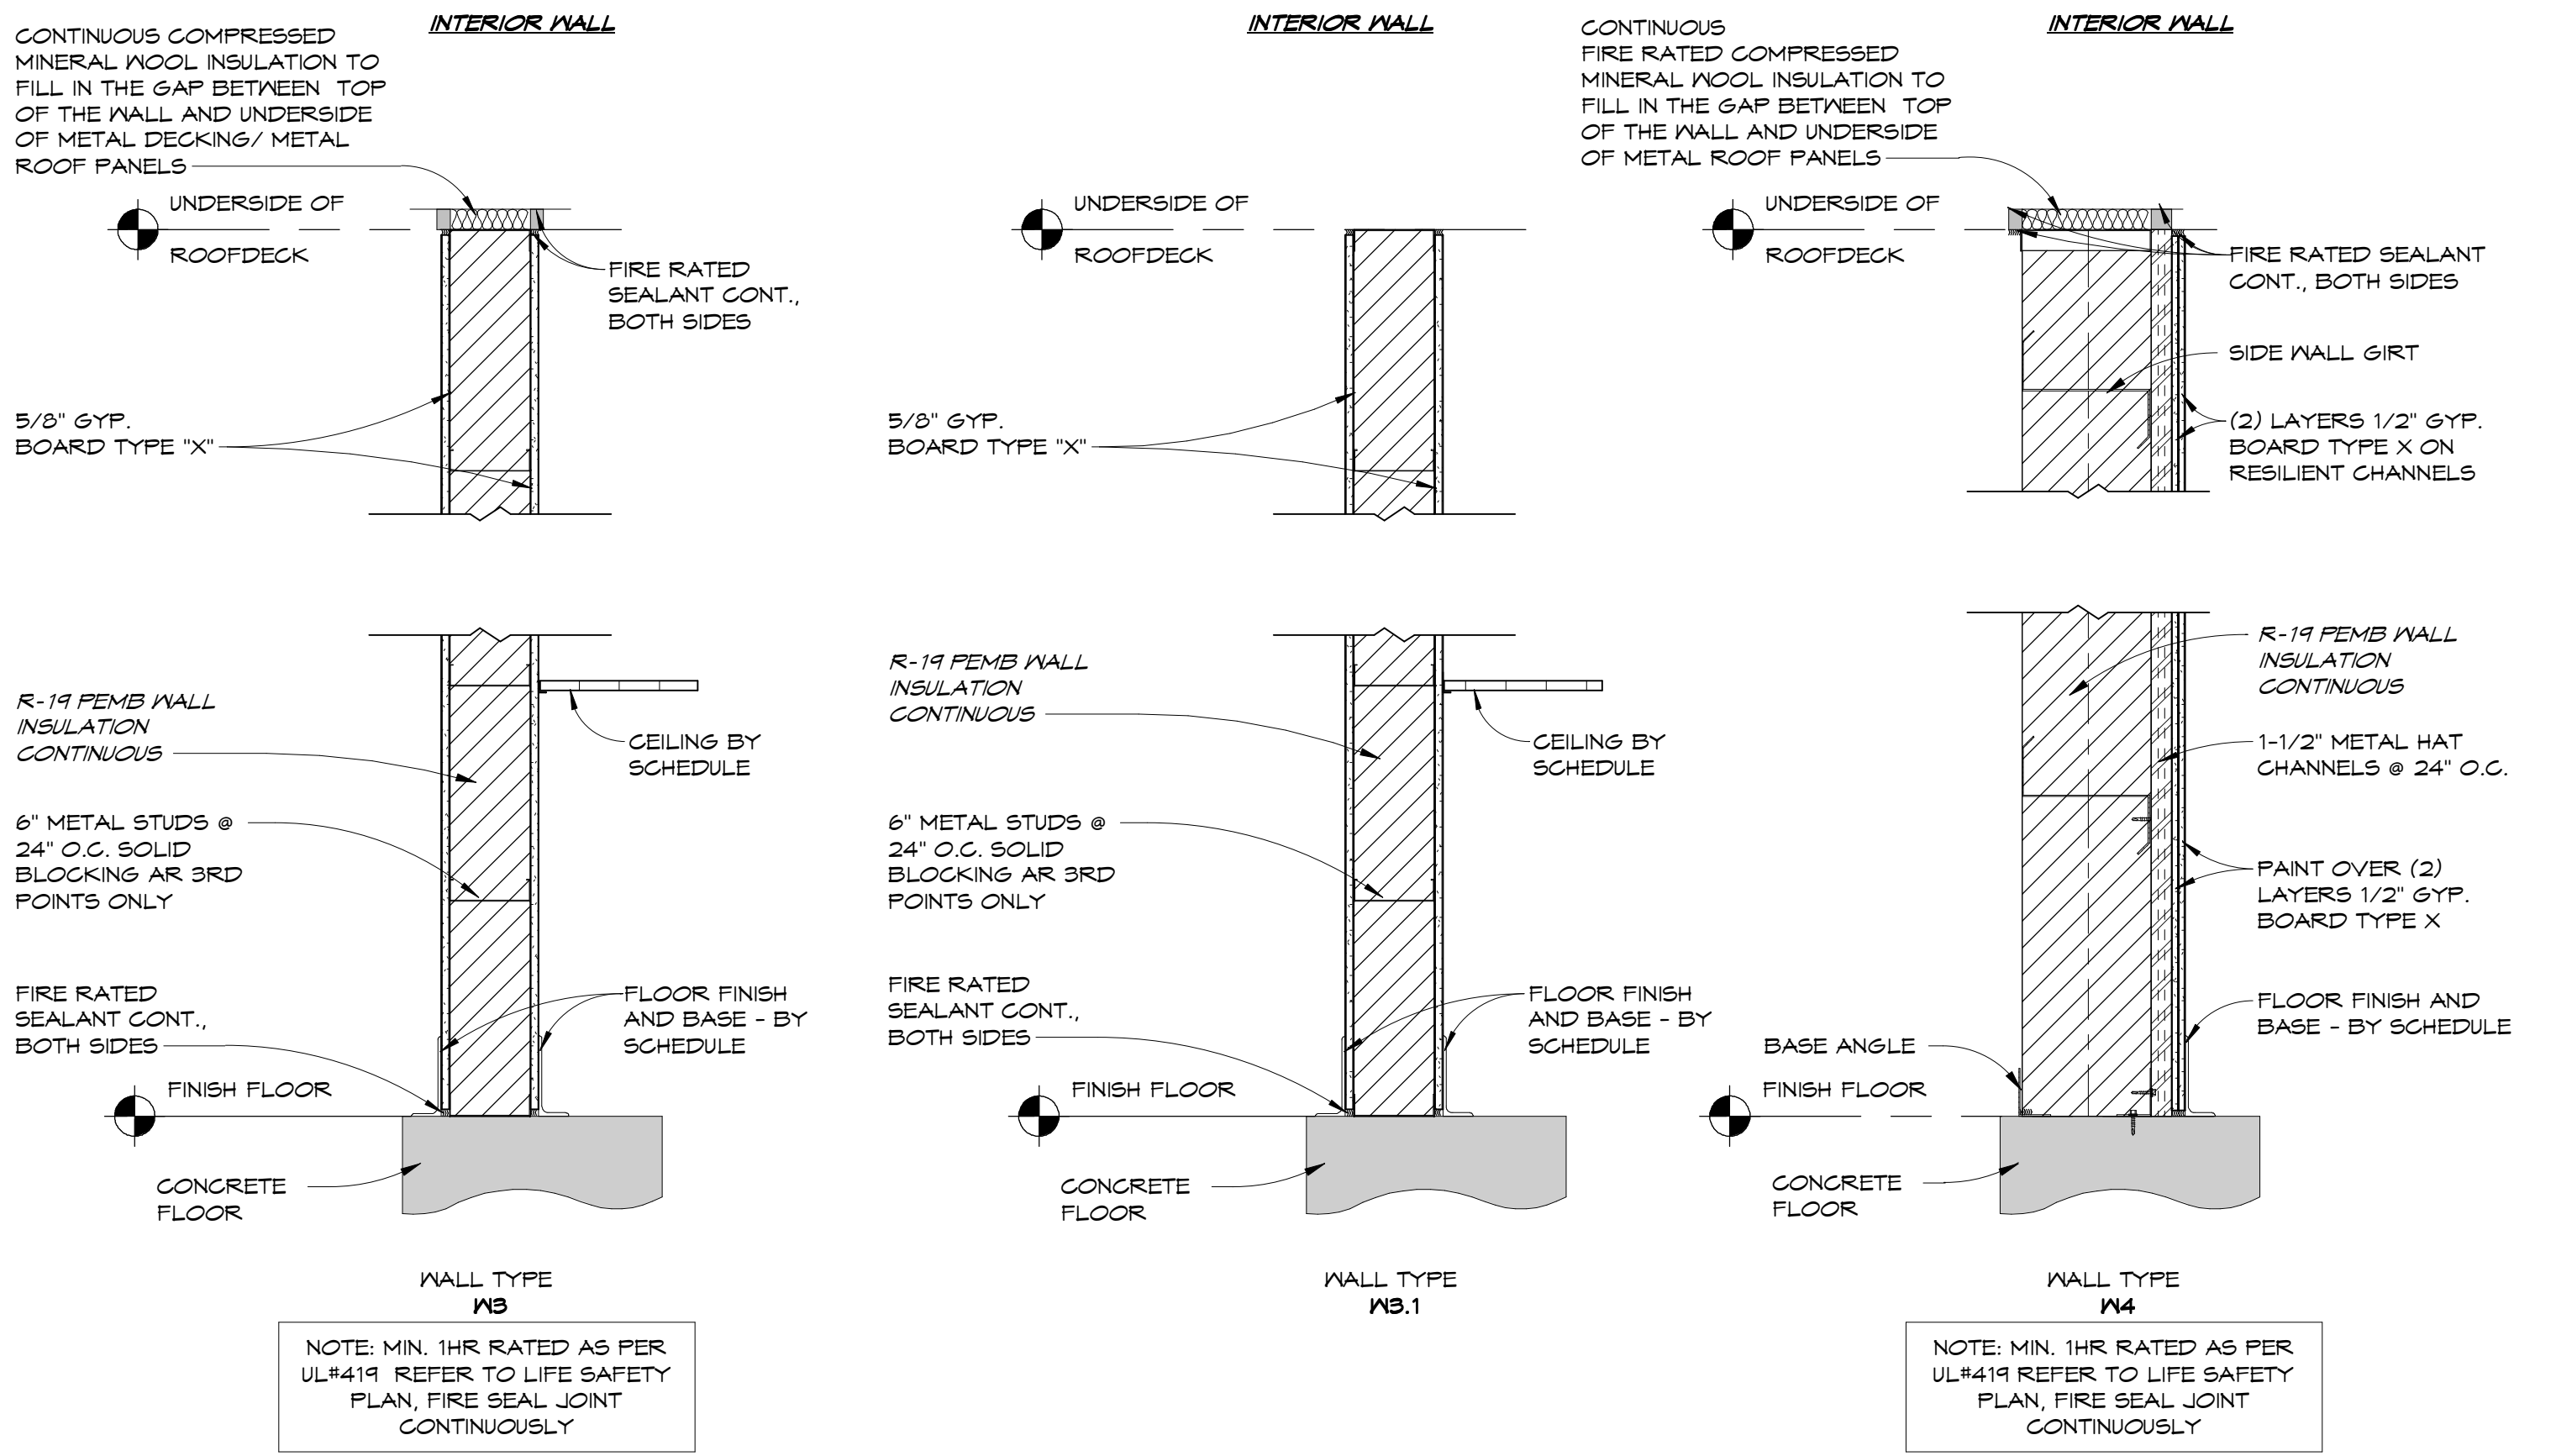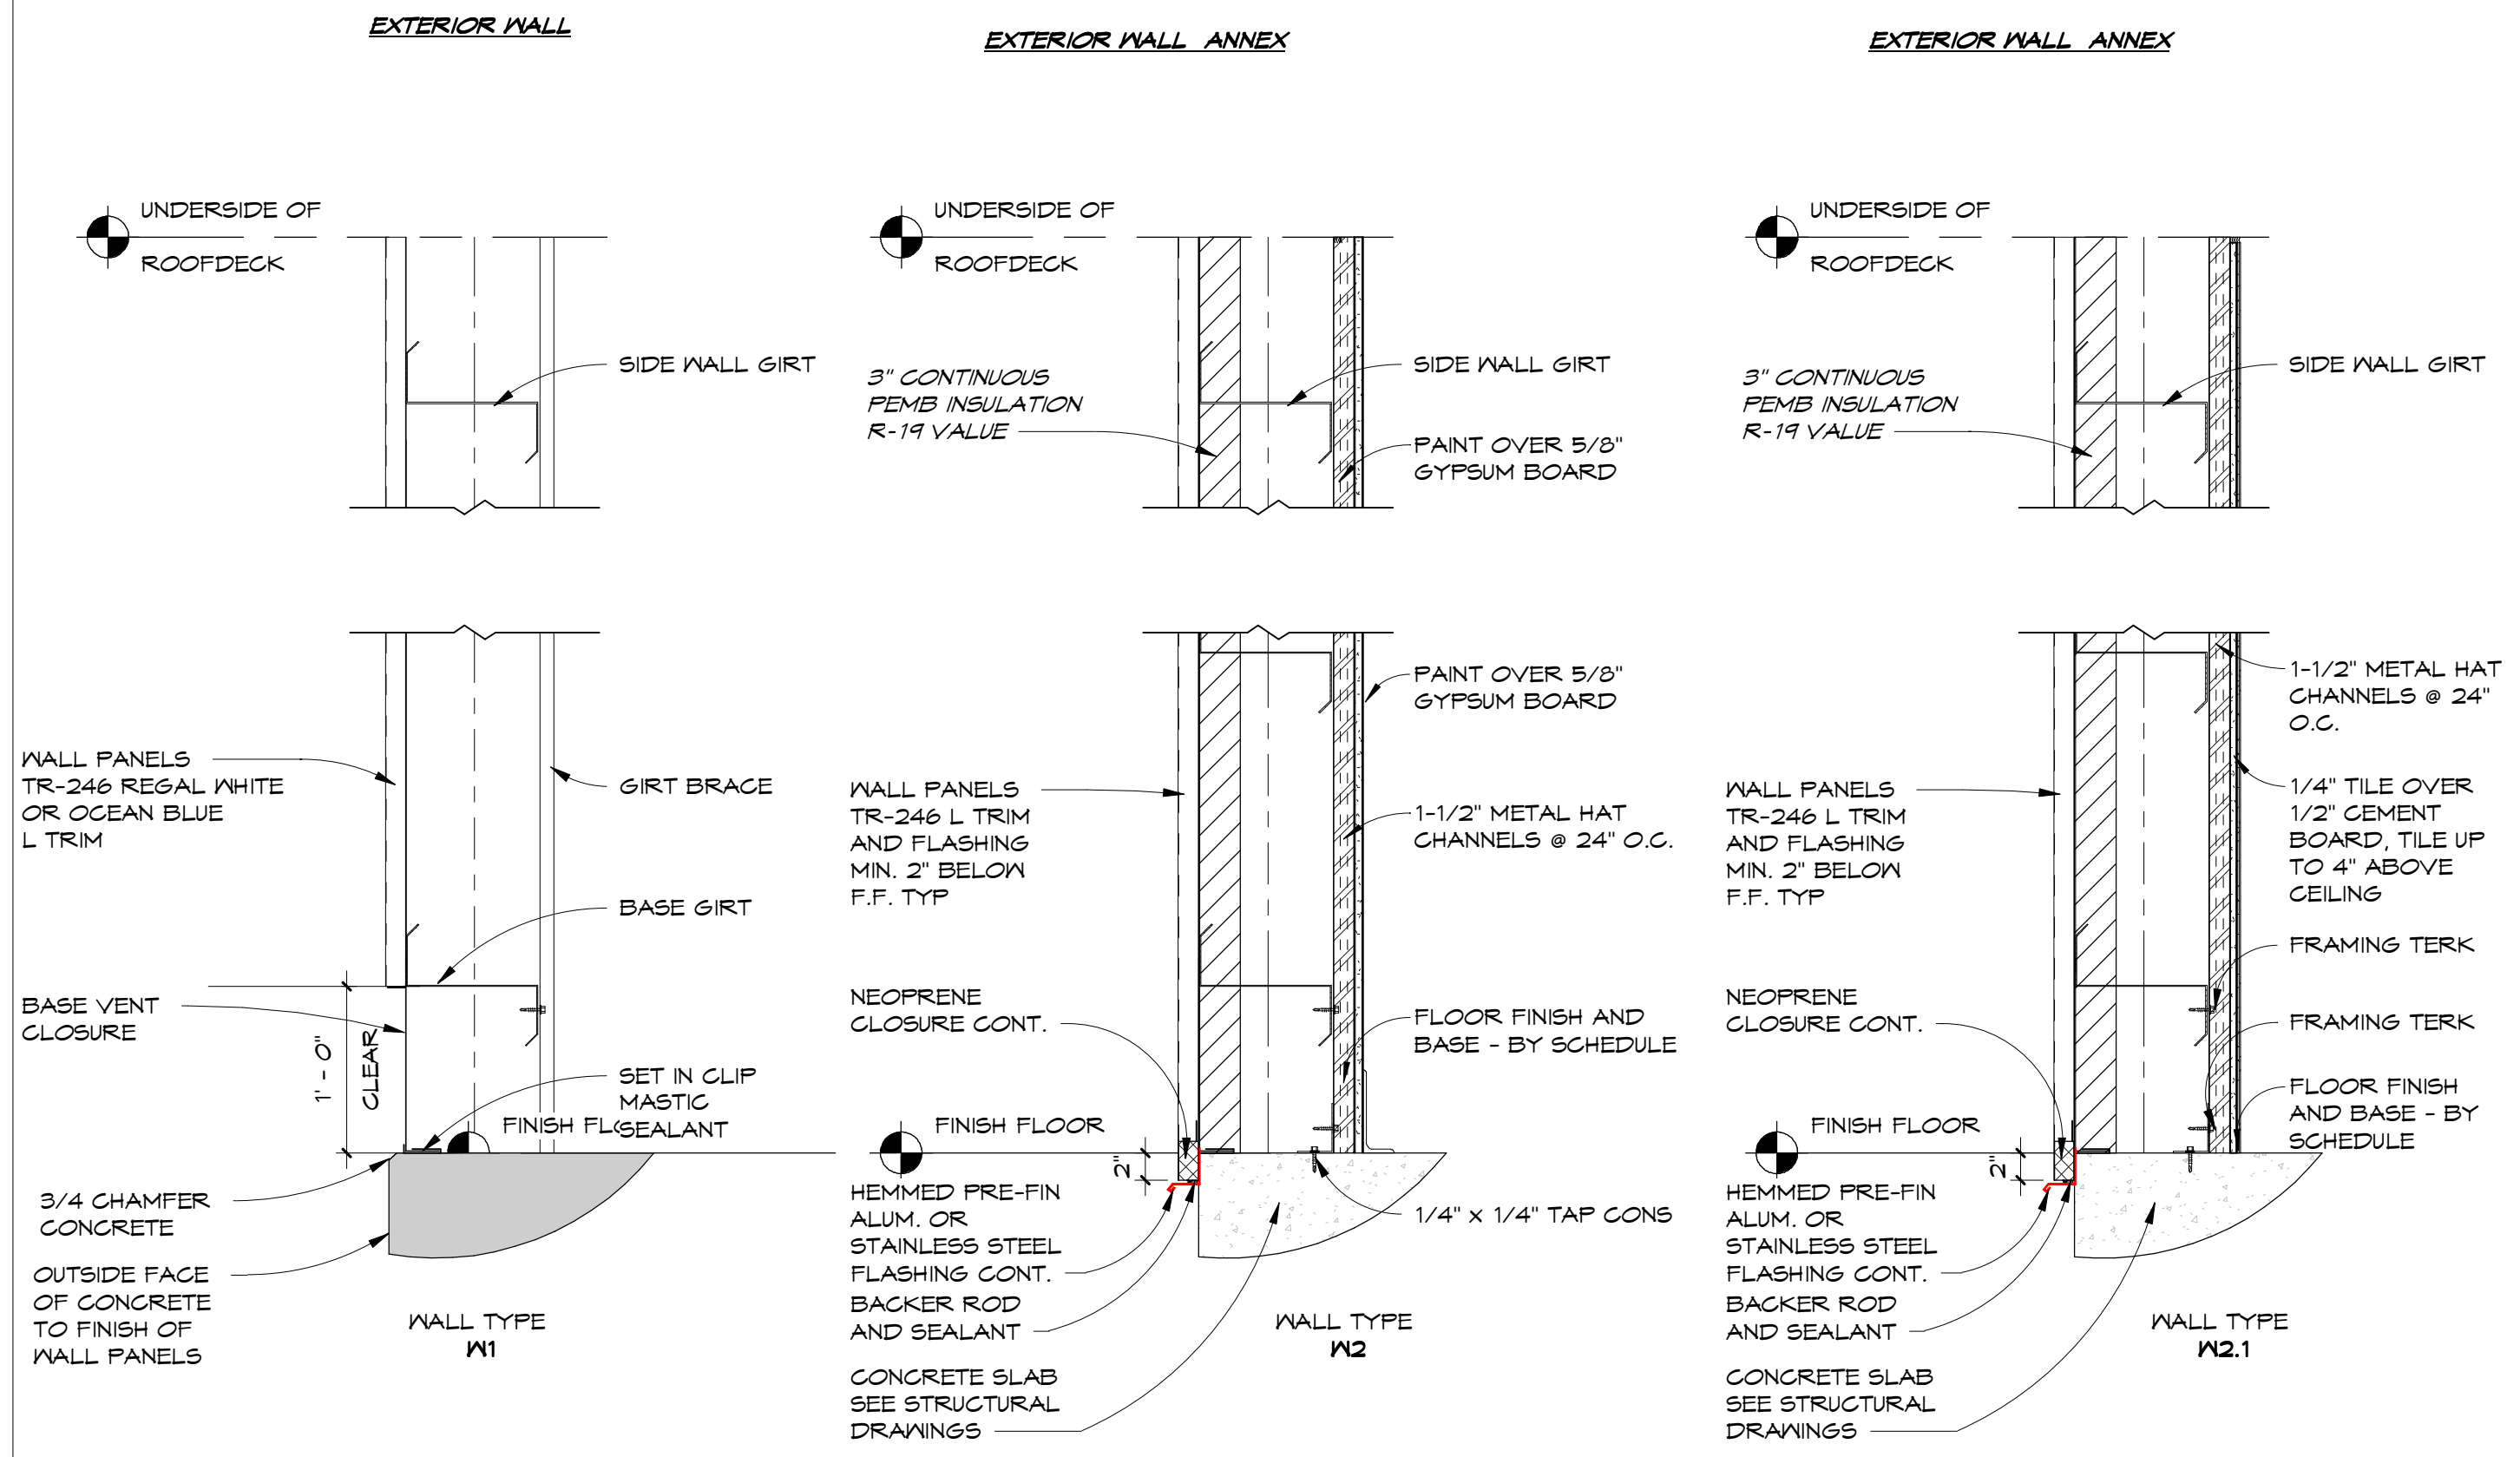

FLA
FLORIDA ARCHITECTS
LICENSE #AR12728
103 W. 5TH STREET, PANAMA CITY, FL 32401
(850) 257-5400

CLIENT:
CARDELLA
CONSTRUCTION CO.
101 Amar Pl, Panama City Beach, FL 32413
Phone: (954) 271-3307

PROJECT:
THE ST. JOE COMPANY
PHASE 1 - BUILDING

LATITUDE BLVD.
PANAMA CITY BEACH,
FLORIDA 32413

CONSULTANTS:
Dewberry
203 Aberdeen Pkwy, Panama City, FL 32405 (850) 522-0644

GOLDEN GIANT
13300 S Vision Dr, Kenton, OH 43326
Phone: (419) 674-4038

LAFFETT OFIS ENGINEERING, LLC
1 S Jefferson Ave #101, Cookeville, TN 38501
Phone: (931) 526-5143

O'CONNELL & ASSOCIATES
CONSULTING ENGINEER
1394 County Hwy 283 S Building 3, Santa Rosa Beach, FL 32459
Phone: (850) 403-4555

TAYLOR ENGINEERING, INC.
4300 Legendary Dr Suite C246, Destin, FL 32541
Phone: (850) 460-7040

SEAL:

This item has been digitally signed and sealed by the Architect on the date adjacent to the seal. Printed copies of this document are not considered signed and sealed and the signature must be verified on any electronic copies.

PHASE 1 PERMIT SET

SCALE: 1" = 1'-0" DATE: 5/15/26
DRAWN BY: NP CHECKED BY: JJS - AA
NO REVISION DATE

SHEET TITLE:
WALL TYPES

PROJECT NO. 4374-01 SHEET NO. A7.00