




DOOR SCHEDULE						
MARK	TYPE	SIZE	DESCRIPTION	HARDWARE	FRAME	REMARKS
1	2	6070	1 PR. 3070 - ALUM. ENTRANCE - FULL LITE	MRS5TD	ALUM.	1" TEMP., TENT., INSUL. GLASS
2	2	6070	1 PR. 3070 - ALUM. ENTRANCE - FULL LITE	MRS5TD	ALUM.	1" TEMP., TENT., INSUL. GLASS
3	3	3070	FLUSH S.C. WOOD	HN-8	H.M.	
4	3	3070	FLUSH S.C. WOOD	HN-8	H.M.	
5	1	6070	1 PR. 3070 - FLUSH S.C. WOOD	HN-3	H.M.	¾ HR. RATED
6	1	6070	1 PR. 3070 - FLUSH S.C. WOOD	HN-3	H.M.	¾ HR. RATED
7	1	6070	1 PR. 3070 - FLUSH S.C. WOOD	HN-3	H.M.	¾ HR. RATED
8	3	3070	FLUSH S.C. WOOD	HN-4	H.M.	¾ HR. RATED
9	4	5070	1 PAIR 2670 - FLUSH S.C. WOOD BI-PASS	MRS5TD	WOOD	
10	3	3070	FLUSH S.C. WOOD	HN-2	WOOD	
11	4	5070	1 PAIR 2670 - FLUSH S.C. WOOD BI-PASS	MRS5TD	WOOD	
12	3	3070	FLUSH S.C. WOOD	HN-4	H.M.	¾ HR. RATED
13	4	5070	1 PAIR 2670 - FLUSH S.C. WOOD BI-PASS	MRS5TD	WOOD	
14	4	5070	1 PAIR 2670 - FLUSH S.C. WOOD BI-PASS	MRS5TD	WOOD	
15	3	3070	FLUSH S.C. WOOD	HN-2	WOOD	
16	3	3070	FLUSH S.C. WOOD	HN-4	H.M.	¾ HR. RATED
17	4	5070	1 PAIR 2670 - FLUSH S.C. WOOD BI-PASS	MRS5TD	WOOD	
18	3	3070	FLUSH S.C. WOOD	HN-2	WOOD	
19	4	5070	1 PAIR 2670 - FLUSH S.C. WOOD BI-PASS	MRS5TD	WOOD	
20	3	3070	FLUSH S.C. WOOD	HN-4	H.M.	¾ HR. RATED
21	4	5070	1 PAIR 2670 - FLUSH S.C. WOOD BI-PASS	MRS5TD	WOOD	
22	4	5070	1 PAIR 2670 - FLUSH S.C. WOOD BI-PASS	MRS5TD	WOOD	
23	3	3070	FLUSH S.C. WOOD	HN-2	WOOD	
24	3	3070	FLUSH S.C. WOOD	HN-4	H.M.	¾ HR. RATED
25	4	5070	1 PAIR 2670 - FLUSH S.C. WOOD BI-PASS	MRS5TD	WOOD	
26	3	3070	FLUSH S.C. WOOD	HN-2	WOOD	
27	4	5070	1 PAIR 2670 - FLUSH S.C. WOOD BI-PASS	MRS5TD	WOOD	
28	1	6070	1 PR. 3070 - FLUSH S.C. WOOD	HN-3	H.M.	¾ HR. RATED
29	3	3070	FLUSH S.C. WOOD	HN-5	WOOD	
30	3	3070	FLUSH S.C. WOOD	HN-6	H.M.	¾ HR. RATED
31	1	6070	1 PR. 3070 - FLUSH GALV. INSUL. H.M.	HN-7	GALV. H.M.	
32	3	3070	FLUSH S.C. WOOD	HN-2	WOOD	
33	3	3070	FLUSH S.C. WOOD	HN-2	WOOD	
34	3	3070	FLUSH S.C. WOOD	HN-4	WOOD	
35	3	3070	FLUSH S.C. WOOD	HN-4	H.M.	¾ HR. RATED
36	3	3070	FLUSH S.C. WOOD	HN-4	H.M.	¾ HR. RATED
37	3	3070	FLUSH S.C. WOOD	HN-4	H.M.	¾ HR. RATED
38	3	3070	FLUSH S.C. WOOD	HN-2	WOOD	
39	4	5070	1 PAIR 2670 - FLUSH S.C. WOOD BI-PASS	MRS5TD	WOOD	
40	4	5070	1 PAIR 2670 - FLUSH S.C. WOOD BI-PASS	MRS5TD	WOOD	
41	4	5070	1 PAIR 2670 - FLUSH S.C. WOOD BI-PASS	MRS5TD	WOOD	
42	4	5070	1 PAIR 2670 - FLUSH S.C. WOOD BI-PASS	MRS5TD	WOOD	
43	3	3070	FLUSH S.C. WOOD	HN-2	WOOD	
44	3	3070	FLUSH S.C. WOOD	HN-4	H.M.	¾ HR. RATED
45	3	3070	FLUSH S.C. WOOD	HN-2	WOOD	
46	4	5070	1 PAIR 2670 - FLUSH S.C. WOOD BI-PASS	MRS5TD	WOOD	
47	4	5070	1 PAIR 2670 - FLUSH S.C. WOOD BI-PASS	MRS5TD	WOOD	
48	3	3070	FLUSH S.C. WOOD	HN-4	H.M.	¾ HR. RATED
49	4	5070	1 PAIR 2670 - FLUSH S.C. WOOD BI-PASS	MRS5TD	WOOD	
50	4	5070	1 PAIR 2670 - FLUSH S.C. WOOD BI-PASS	MRS5TD	WOOD	
51	3	3070	FLUSH S.C. WOOD	HN-4	H.M.	¾ HR. RATED

S.C. - SOLID CORE
ALL EXTERIOR DOORS & WINDOWS TO BE IMPACT RATED (TYP. ALL FLOORS)

HARDWARE SCHEDULE	
HN-1	3 BUTT HINGES, PASSAGE SET
HN-2	3 BUTT HINGES, PRIVACY SET, WALL STOP
HN-3	6 BUTT HINGES, PUSH/PULL, CLOSERS
HN-4	3 BUTT HINGES, LOCK SET, CLOSER
HN-5	3 BUTT HINGES, LOCK SET
HN-6	3 BUTT HINGES, PASSAGE SET, CLOSER
HN-7	6 BUTT HINGES, LOCK SET, PANIC HARDWARE, CLOSERS, EXTERIOR PULL HANDLES, WEATHERSTRIPPING, THRESHOLD
HN-8	3 BUTT HINGES, LOCKSET, WALL STOP
HN-9	6 BUTT HINGES, LOCK SET, T&B SLIDE BOLTS
HN-10	6 BUTT HINGES, LOCK SET, T&B SLIDE BOLTS, WEATHERSTRIPPING, THRESHOLD

DOOR SCHEDULE						
MARK	TYPE	SIZE	DESCRIPTION	HARDWARE	FRAME	REMARKS
52	3	3070	FLUSH S.C. WOOD	HN-2	WOOD	
53	3	3070	FLUSH S.C. WOOD	HN-2	WOOD	
54	4	5070	1 PAIR 2670 - FLUSH S.C. WOOD BI-PASS	MRS5TD	WOOD	
55	4	5070	1 PAIR 2670 - FLUSH S.C. WOOD BI-PASS	MRS5TD	WOOD	
56	3	3070	FLUSH S.C. WOOD	HN-4	H.M.	¾ HR. RATED
57	3	3070	FLUSH S.C. WOOD	HN-8	WOOD	
58	1	6070	1 PR. 3070 - FLUSH S.C. WOOD	HN-9	WOOD	
59	3	3070	FLUSH S.C. WOOD	HN-2	WOOD	
60	3	3070	FLUSH S.C. WOOD	HN-2	WOOD	
61	2	6070	1 PR. 3070 - ALUM. ENTRANCE - FULL LITE	MRS5TD	ALUM.	1" TEMP., TENT., INSUL. GLASS
62	2	6070	1 PR. 3070 - ALUM. ENTRANCE - FULL LITE	MRS5TD	ALUM.	1" TEMP., TENT., INSUL. GLASS
63	3	3070	FLUSH S.C. WOOD	HN-2	WOOD	
64	3	3070	FLUSH S.C. WOOD	HN-2	WOOD	
65	5	3070	FLUSH ALUM. KITCHEN	MRS5TD	MRS5TD	
66	1	6070	1 PR. 3070 - FLUSH S.C. WOOD	HN-3	WOOD	
67	2	6070	1 PR. 3070 - ALUM. ENTRANCE - FULL LITE	MRS5TD	ALUM.	1" TEMP., TENT., INSUL. GLASS
68	1	6070	1 PR. 3070 - FLUSH S.C. WOOD	HN-8	WOOD	
69	1	6070	1 PR. 3070 - FLUSH GALV. INSUL. H.M.	HN-10	GALV. H.M.	
70	1	6070	1 PR. 3070 - FLUSH S.C. WOOD	HN-9	WOOD	
71	3	3070	FLUSH S.C. WOOD	HN-5	WOOD	
72	2	6070	1 PR. 3070 - ALUM. ENTRANCE - FULL LITE	MRS5TD	ALUM.	1" TEMP., TENT., INSUL. GLASS
73	2	6070	1 PR. 3070 - ALUM. ENTRANCE - FULL LITE	MRS5TD	ALUM.	1" TEMP., TENT., INSUL. GLASS
74	2	6070	1 PR. 3070 - ALUM. ENTRANCE - FULL LITE	MRS5TD	ALUM.	1" TEMP., TENT., INSUL. GLASS
75	4	5070	1 PAIR 2670 - FLUSH S.C. WOOD BI-PASS	MRS5TD	WOOD	
76	3	3070	FLUSH S.C. WOOD	HN-2	WOOD	
77	4	5070	1 PAIR 2670 - FLUSH S.C. WOOD BI-PASS	MRS5TD	WOOD	
78	3	3070	FLUSH S.C. WOOD	HN-4	H.M.	¾ HR. RATED
79	3	3070	FLUSH S.C. WOOD	HN-2	WOOD	
80	4	5070	1 PAIR 2670 - FLUSH S.C. WOOD BI-PASS	MRS5TD	WOOD	
81	4	5070	1 PAIR 2670 - FLUSH S.C. WOOD BI-PASS	MRS5TD	WOOD	
82	3	3070	FLUSH S.C. WOOD	HN-4	H.M.	¾ HR. RATED
83	4	5070	1 PAIR 2670 - FLUSH S.C. WOOD BI-PASS	MRS5TD	WOOD	
84	3	3070	FLUSH S.C. WOOD	HN-2	WOOD	
85	4	5070	1 PAIR 2670 - FLUSH S.C. WOOD BI-PASS	MRS5TD	WOOD	
86	3	3070	FLUSH S.C. WOOD	HN-4	H.M.	¾ HR. RATED
87	3	3070	FLUSH S.C. WOOD	HN-2	WOOD	
88	4	5070	1 PAIR 2670 - FLUSH S.C. WOOD BI-PASS	MRS5TD	WOOD	
89	4	5070	1 PAIR 2670 - FLUSH S.C. WOOD BI-PASS	MRS5TD	WOOD	
90	3	3070	FLUSH S.C. WOOD	HN-4	H.M.	¾ HR. RATED
91	4	5070	1 PAIR 2670 - FLUSH S.C. WOOD BI-PASS	MRS5TD	WOOD	
92	3	3070	FLUSH S.C. WOOD	HN-2	WOOD	
93	4	5070	1 PAIR 2670 - FLUSH S.C. WOOD BI-PASS	MRS5TD	WOOD	
94	3	3070	FLUSH S.C. WOOD	HN-4	H.M.	¾ HR. RATED
95	3	3070	FLUSH S.C. WOOD	HN-2	WOOD	
96	4	5070	1 PAIR 2670 - FLUSH S.C. WOOD BI-PASS	MRS5TD	WOOD	
97	4	5070	1 PAIR 2670 - FLUSH S.C. WOOD BI-PASS	MRS5TD	WOOD	
98	3	3070	FLUSH S.C. WOOD	HN-4	H.M.	¾ HR. RATED
99	4	5070	1 PAIR 2670 - FLUSH S.C. WOOD BI-PASS	MRS5TD	WOOD	
100	4	5070	1 PAIR 2670 - FLUSH S.C. WOOD BI-PASS	MRS5TD	WOOD	
101	3	3070	FLUSH S.C. WOOD	HN-4	H.M.	¾ HR. RATED
102	3	3070	FLUSH S.C. WOOD	HN-2	WOOD	

DOOR SCHEDULE						
MARK	TYPE	SIZE	DESCRIPTION	HARDWARE	FRAME	REMARKS
103	3	3070	FLUSH S.C. WOOD	HN-2	WOOD	
104	4	5070	1 PAIR 2670 - FLUSH S.C. WOOD BI-PASS	MRS5TD	WOOD	
105	4	5070	1 PAIR 2670 - FLUSH S.C. WOOD BI-PASS	MRS5TD	WOOD	
106	3	3070	FLUSH S.C. WOOD	HN-4	H.M.	¾ HR. RATED
107	4	5070	1 PAIR 2670 - FLUSH S.C. WOOD BI-PASS	MRS5TD	WOOD	
108	3	3070	FLUSH S.C. WOOD	HN-2	WOOD	
109	4	5070	1 PAIR 2670 - FLUSH S.C. WOOD BI-PASS	MRS5TD	WOOD	
110	3	3070	FLUSH S.C. WOOD	HN-4	H.M.	¾ HR. RATED
111	3	3070	FLUSH S.C. WOOD	HN-2	WOOD	
112	4	5070	1 PAIR 2670 - FLUSH S.C. WOOD BI-PASS	MRS5TD	WOOD	
113	4	5070	1 PAIR 2670 - FLUSH S.C. WOOD BI-PASS	MRS5TD	WOOD	
114	3	3070	FLUSH S.C. WOOD	HN-4	H.M.	¾ HR. RATED
115	3	3070	FLUSH S.C. WOOD	HN-5	WOOD	
116	3	3070	FLUSH S.C. WOOD	HN-6	H.M.	¾ HR. RATED
117	1	6070	1 PR. 3070 - FLUSH S.C. WOOD	HN-3	H.M.	¾ HR. RATED
118	1	6070	1 PR. 3070 - FLUSH S.C. WOOD	HN-3	H.M.	
119	3	3070	FLUSH S.C. WOOD	HN-8	WOOD	
120	1	6070	1 PR. 3070 - FLUSH S.C. WOOD	HN-9	WOOD	
121	3	3070	FLUSH S.C. WOOD	HN-4	H.M.	¾ HR. RATED
122	4	5070	1 PAIR 2670 - FLUSH S.C. WOOD BI-PASS	MRS5TD	WOOD	
123	4	5070	1 PAIR 2670 - FLUSH S.C. WOOD BI-PASS	MRS5TD	WOOD	
124	3	3070	FLUSH S.C. WOOD	HN-2	WOOD	
125	3	3070	FLUSH S.C. WOOD	HN-4	H.M.	¾ HR. RATED
126	4	5070	1 PAIR 2670 - FLUSH S.C. WOOD BI-PASS	MRS5TD	WOOD	
127	3	3070	FLUSH S.C. WOOD	HN-2	WOOD	
128	4	5070	1 PAIR 2670 - FLUSH S.C. WOOD BI-PASS	MRS5TD	WOOD	
129	3	3070	FLUSH S.C. WOOD	HN-4	H.M.	¾ HR. RATED
130	4	5070	1 PAIR 2670 - FLUSH S.C. WOOD BI-PASS	MRS5TD	WOOD	
131	4	5070	1 PAIR 2670 - FLUSH S.C. WOOD BI-PASS	MRS5TD	WOOD	
132	3	3070	FLUSH S.C. WOOD	HN-2	WOOD	
133	3	3070	FLUSH S.C. WOOD	HN-4	H.M.	¾ HR. RATED
134	4	5070	1 PAIR 2670 - FLUSH S.C. WOOD BI-PASS	MRS5TD	WOOD	
135	3	3070	FLUSH S.C. WOOD	HN-2	WOOD	
136	4	5070	1 PAIR 2670 - FLUSH S.C. WOOD BI-PASS	MRS5TD	WOOD	
137	3	3070	FLUSH S.C. WOOD	HN-4	H.M.	¾ HR. RATED
138	4	5070	1 PAIR 2670 - FLUSH S.C. WOOD BI-PASS	MRS5TD	WOOD	
139	4	5070	1 PAIR 2670 - FLUSH S.C. WOOD BI-PASS	MRS5TD	WOOD	
140	3	3070	FLUSH S.C. WOOD	HN-2	WOOD	
141	3	3070	FLUSH S.C. WOOD	HN-4	H.M.	¾ HR. RATED
142	4	5070	1 PAIR 2670 - FLUSH S.C. WOOD BI-PASS	MRS5TD	WOOD	
143	4	5070	1 PAIR 2670 - FLUSH S.C. WOOD BI-PASS	MRS5TD	WOOD	
144	3	3070	FLUSH S.C. WOOD	HN-2	WOOD	
145	3	3070	FLUSH S.C. WOOD	HN-4	H.M.	¾ HR. RATED
146	4	5070	1 PAIR 2670 - FLUSH S.C. WOOD BI-PASS	MRS5TD	WOOD	
147	4	5070	1 PAIR 2670 - FLUSH S.C. WOOD BI-PASS	MRS5TD	WOOD	
148	3	3070	FLUSH S.C. WOOD	HN-2	WOOD	
149	3	3070	FLUSH S.C. WOOD	HN-4	H.M.	¾ HR. RATED
150	4	5070	1 PAIR 2670 - FLUSH S.C. WOOD BI-PASS	MRS5TD	WOOD	
151	4	5070	1 PAIR 2670 - FLUSH S.C. WOOD BI-PASS	MRS5TD	WOOD	
152	3	3070	FLUSH S.C. WOOD	HN-2	WOOD	
153	5	3070	FLUSH ALUM. KITCHEN	MRS5TD	MRS5TD	
154	3	3070	FLUSH S.C. WOOD	HN-5	WOOD	
155	6	7070	1 PR. 3670 - FLUSH S.C. WOOD	HN-9	WOOD	
156	6	7070	1 PR. 3670 - FLUSH S.C. WOOD	HN-5	WOOD	
157	3	3070	FLUSH S.C. WOOD	HN-9	WOOD	

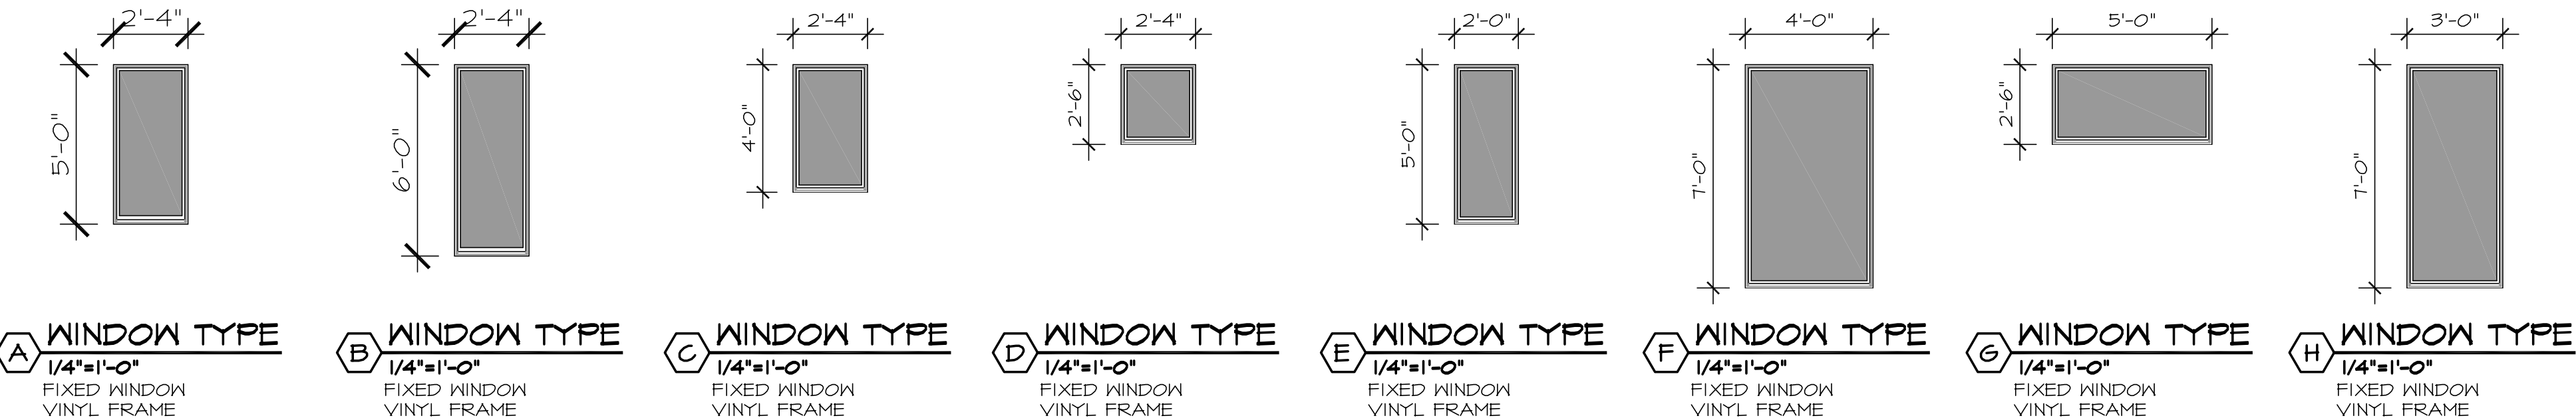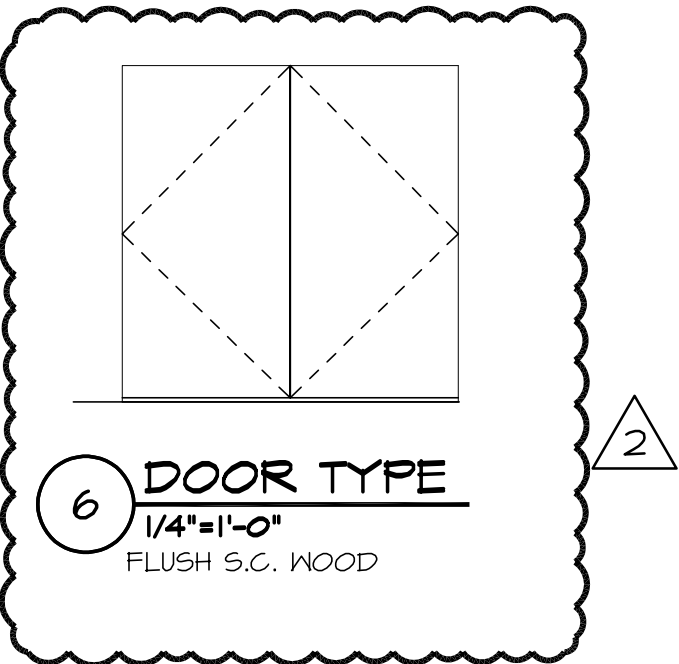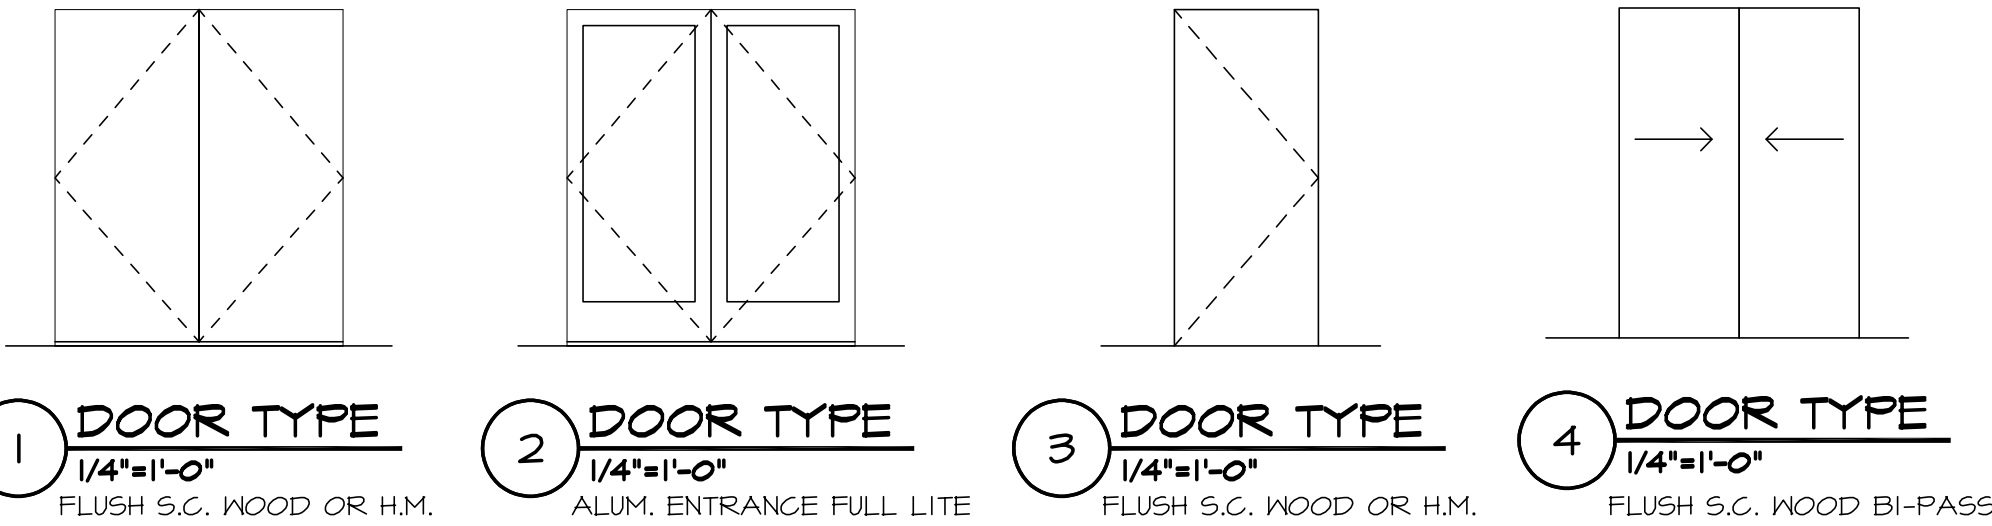

THE GENERAL CONTRACTOR, SUB-CONTRACTOR'S AND SUPPLIERS SHALL THOROUGHLY REVIEW THESE PLANS AND IMMEDIATELY NOTIFY PRESCOTT ARCHITECTS OF ANY ERRORS, DISCREPANCIES OR INCONSISTENCIES IN THE PLANS. BY PROCEEDING WITH OUT NOTIFYING PRESCOTT ARCHITECTS, THE GENERAL CONTRACTOR ASSUMES RESPONSIBILITY FOR THE FINAL PRODUCT AND ANY COSTS INCURRED.

© COPYRIGHT 2025

PRESCOTT ARCHITECTS
625 HARBOR BLVD.
SUITE 6
DESTIN, FL 32541
850-837-6494

THESE PLANS AND THE IDEAS AND CONCEPTS CONTAINED HEREIN INCLUDING DIGITAL INFORMATION ARE THE PROPERTY OF PRESCOTT ARCHITECTS, INC. AND ARE NOT TO BE REPRODUCED, COPIED, MODIFIED, OR CHANGED IN ANY FORM OR MANNER WITHOUT THE EXPRESS WRITTEN PERMISSION AND CONSENT OF PRESCOTT ARCHITECTS, INC.

REVISIONS		
△	04-10-25	DOOR SCHEDULE
△	04-25-25	DOOR TYPE

PROJECT NAME
PATH OF GRACE DORM

SERENITY VILLAGE,
SOUTH CHURCH ST.,
SANTA ROSA
BEACH, WALTON
COUNTY, FLORIDA

DWG. TITLE
DOOR & WINDOW SCHEDULES

DRAWN BY
GM/GA

CHECKED BY
JP/DK

DATE
03-28-25