



DOOR SCHEDULE						
MARK	TYPE	SIZE	DESCRIPTION	HARDWARE	FRAME	REMARKS
1	2	6070	1 PR. 3070 - ALUM. ENTRANCE - FULL LITE	MRS5TD	ALUM.	1" TEMP., TENT., INSUL. GLASS
2	2	6070	1 PR. 3070 - ALUM. ENTRANCE - FULL LITE	MRS5TD	ALUM.	1" TEMP., TENT., INSUL. GLASS
3	3	3070	FLUSH S.C. WOOD			
4	3	3070	FLUSH S.C. WOOD			
5	1	6070	1 PR. 3070 - FLUSH S.C. WOOD			
6	1	6070	1 PR. 3070 - FLUSH S.C. WOOD			
7	1	6070	1 PR. 3070 - FLUSH S.C. WOOD			
8	3	3070	FLUSH S.C. WOOD			
9	4	5070	1 PAIR 2670 - FLUSH S.C. WOOD BI-PASS			
10	3	3070	FLUSH S.C. WOOD			
11	4	5070	1 PAIR 2670 - FLUSH S.C. WOOD BI-PASS			
12	3	3070	FLUSH S.C. WOOD			
13	4	5070	1 PAIR 2670 - FLUSH S.C. WOOD BI-PASS			
14	4	5070	1 PAIR 2670 - FLUSH S.C. WOOD BI-PASS			
15	3	3070	FLUSH S.C. WOOD			
16	3	3070	FLUSH S.C. WOOD			
17	4	5070	1 PAIR 2670 - FLUSH S.C. WOOD BI-PASS			
18	3	3070	FLUSH S.C. WOOD			
19	4	5070	1 PAIR 2670 - FLUSH S.C. WOOD BI-PASS			
20	3	3070	FLUSH S.C. WOOD			
21	4	5070	1 PAIR 2670 - FLUSH S.C. WOOD BI-PASS			
22	4	5070	1 PAIR 2670 - FLUSH S.C. WOOD BI-PASS			
23	3	3070	FLUSH S.C. WOOD			
24	3	3070	FLUSH S.C. WOOD			
25	4	5070	1 PAIR 2670 - FLUSH S.C. WOOD BI-PASS			
26	3	3070	FLUSH S.C. WOOD			
27	4	5070	1 PAIR 2670 - FLUSH S.C. WOOD BI-PASS			
28	1	6070	1 PR. 3070 - FLUSH S.C. WOOD			
29	3	3070	FLUSH S.C. WOOD			
30	3	3070	FLUSH S.C. WOOD			
31	1	6070	1 PR. 3070 - FLUSH GALV. INSUL. H.M.			
32	3	3070	FLUSH S.C. WOOD			
33	3	3070	FLUSH S.C. WOOD			
34	3	3070	FLUSH S.C. WOOD			
35	3	3070	FLUSH S.C. WOOD			
36	3	3070	FLUSH S.C. WOOD			
37	3	3070	FLUSH S.C. WOOD			
38	3	3070	FLUSH S.C. WOOD			
39	4	5070	1 PAIR 2670 - FLUSH S.C. WOOD BI-PASS			
40	4	5070	1 PAIR 2670 - FLUSH S.C. WOOD BI-PASS			
41	4	5070	1 PAIR 2670 - FLUSH S.C. WOOD BI-PASS			
42	4	5070	1 PAIR 2670 - FLUSH S.C. WOOD BI-PASS			
43	3	3070	FLUSH S.C. WOOD			
44	3	3070	FLUSH S.C. WOOD			
45	3	3070	FLUSH S.C. WOOD			
46	4	5070	1 PAIR 2670 - FLUSH S.C. WOOD BI-PASS			
47	4	5070	1 PAIR 2670 - FLUSH S.C. WOOD BI-PASS			
48	3	3070	FLUSH S.C. WOOD			
49	4	5070	1 PAIR 2670 - FLUSH S.C. WOOD BI-PASS			
50	4	5070	1 PAIR 2670 - FLUSH S.C. WOOD BI-PASS			
51	3	3070	FLUSH S.C. WOOD			

S.C. - SOLID CORE
ALL EXTERIOR DOORS & WINDOWS TO BE IMPACT RATED (TYP. ALL FLOORS)

HARDWARE SCHEDULE	
HX-1	3 BUTT HINGES, PASSAGE SET
HX-2	3 BUTT HINGES, PRIVACY SET, WALL STOP
HX-3	6 BUTT HINGES, PUSH/PULL, CLOSERS
HX-4	3 BUTT HINGES, LOCK SET, CLOSER
HX-5	3 BUTT HINGES, LOCK SET
HX-6	3 BUTT HINGES, PASSAGE SET, CLOSER
HX-7	6 BUTT HINGES, LOCK SET, PANIC HARDWARE, CLOSERS, EXTERIOR PULL HANDLES, WEATHERSTRIPPING, THRESHOLD
HX-8	3 BUTT HINGES, LOCKSET, WALL STOP
HX-9	6 BUTT HINGES, LOCK SET, T&B SLIDE BOLTS
HX-10	6 BUTT HINGES, LOCK SET, T&B SLIDE BOLTS, WEATHERSTRIPPING, THRESHOLD

DOOR SCHEDULE						
MARK	TYPE	SIZE	DESCRIPTION	HARDWARE	FRAME	REMARKS
52	3	3070	FLUSH S.C. WOOD			
53	3	3070	FLUSH S.C. WOOD			
54	4	5070	1 PAIR 2670 - FLUSH S.C. WOOD BI-PASS			
55	4	5070	1 PAIR 2670 - FLUSH S.C. WOOD BI-PASS			
56	3	3070	FLUSH S.C. WOOD			
57	3	3070	FLUSH S.C. WOOD			
58	1	6070	1 PR. 3070 - FLUSH S.C. WOOD			
59	3	3070	FLUSH S.C. WOOD			
60	3	3070	FLUSH S.C. WOOD			
61	2	6070	1 PR. 3070 - ALUM. ENTRANCE - FULL LITE			
62	2	6070	1 PR. 3070 - ALUM. ENTRANCE - FULL LITE			
63	3	3070	FLUSH S.C. WOOD			
64	3	3070	FLUSH S.C. WOOD			
65	5	3070	FLUSH ALUM. KITCHEN			
66	1	6070	1 PR. 3070 - FLUSH S.C. WOOD			
67	2	6070	1 PR. 3070 - ALUM. ENTRANCE - FULL LITE			
68	1	6070	1 PR. 3070 - FLUSH S.C. WOOD			
69	1	6070	1 PR. 3070 - FLUSH GALV. INSUL. H.M.			
70	1	6070	1 PR. 3070 - FLUSH S.C. WOOD			
71	3	3070	FLUSH S.C. WOOD			
72	2	6070	1 PR. 3070 - ALUM. ENTRANCE - FULL LITE			
73	2	6070	1 PR. 3070 - ALUM. ENTRANCE - FULL LITE			
74	2	6070	1 PR. 3070 - ALUM. ENTRANCE - FULL LITE			
75	4	5070	1 PAIR 2670 - FLUSH S.C. WOOD BI-PASS			
76	3	3070	FLUSH S.C. WOOD			
77	4	5070	1 PAIR 2670 - FLUSH S.C. WOOD BI-PASS			
78	3	3070	FLUSH S.C. WOOD			
79	3	3070	FLUSH S.C. WOOD			
80	4	5070	1 PAIR 2670 - FLUSH S.C. WOOD BI-PASS			
81	4	5070	1 PAIR 2670 - FLUSH S.C. WOOD BI-PASS			
82	3	3070	FLUSH S.C. WOOD			
83	4	5070	1 PAIR 2670 - FLUSH S.C. WOOD BI-PASS			
84	3	3070	FLUSH S.C. WOOD			
85	4	5070	1 PAIR 2670 - FLUSH S.C. WOOD BI-PASS			
86	3	3070	FLUSH S.C. WOOD			
87	3	3070	FLUSH S.C. WOOD			
88	4	5070	1 PAIR 2670 - FLUSH S.C. WOOD BI-PASS			
89	4	5070	1 PAIR 2670 - FLUSH S.C. WOOD BI-PASS			
90	3	3070	FLUSH S.C. WOOD			
91	4	5070	1 PAIR 2670 - FLUSH S.C. WOOD BI-PASS			
92	3	3070	FLUSH S.C. WOOD			
93	4	5070	1 PAIR 2670 - FLUSH S.C. WOOD BI-PASS			
94	3	3070	FLUSH S.C. WOOD			
95	3	3070	FLUSH S.C. WOOD			
96	4	5070	1 PAIR 2670 - FLUSH S.C. WOOD BI-PASS			
97	4	5070	1 PAIR 2670 - FLUSH S.C. WOOD BI-PASS			
98	3	3070	FLUSH S.C. WOOD			
99	4	5070	1 PAIR 2670 - FLUSH S.C. WOOD BI-PASS			
100	4	5070	1 PAIR 2670 - FLUSH S.C. WOOD BI-PASS			
101	3	3070	FLUSH S.C. WOOD			
102	3	3070	FLUSH S.C. WOOD			

DOOR SCHEDULE						
MARK	TYPE	SIZE	DESCRIPTION	HARDWARE	FRAME	REMARKS
103	3	3070	FLUSH S.C. WOOD			
104	4	5070	1 PAIR 2670 - FLUSH S.C. WOOD BI-PASS			
105	4	5070	1 PAIR 2670 - FLUSH S.C. WOOD BI-PASS			
106	3	3070	FLUSH S.C. WOOD			
107	4	5070	1 PAIR 2670 - FLUSH S.C. WOOD BI-PASS			
108	3	3070	FLUSH S.C. WOOD			
109	4	5070	1 PAIR 2670 - FLUSH S.C. WOOD BI-PASS			
110	3	3070	FLUSH S.C. WOOD			
111	3	3070	FLUSH S.C. WOOD			
112	4	5070	1 PAIR 2670 - FLUSH S.C. WOOD BI-PASS			
113	4	5070	1 PAIR 2670 - FLUSH S.C. WOOD BI-PASS			
114	3	3070	FLUSH S.C. WOOD			
115	3	3070	FLUSH S.C. WOOD			
116	3	3070	FLUSH S.C. WOOD			
117	1	6070	1 PR. 3070 - FLUSH S.C. WOOD			
118	1	6070	1 PR. 3070 - FLUSH S.C. WOOD			
119	3	3070	FLUSH S.C. WOOD			
120	1	6070	1 PR. 3070 - FLUSH S.C. WOOD			
121	3	3070	FLUSH S.C. WOOD			
122	4	5070	1 PAIR 2670 - FLUSH S.C. WOOD BI-PASS			
123	4	5070	1 PAIR 2670 - FLUSH S.C. WOOD BI-PASS			
124	3	3070	FLUSH S.C. WOOD			
125	3	3070	FLUSH S.C. WOOD			
126	4	5070	1 PAIR 2670 - FLUSH S.C. WOOD BI-PASS			
127	3	3070	FLUSH S.C. WOOD			
128	4	5070	1 PAIR 2670 - FLUSH S.C. WOOD BI-PASS			
129	3	3070	FLUSH S.C. WOOD			
130	4	5070	1 PAIR 2670 - FLUSH S.C. WOOD BI-PASS			
131	4	5070	1 PAIR 2670 - FLUSH S.C. WOOD BI-PASS			
132	3	3070	FLUSH S.C. WOOD			
133	3	3070	FLUSH S.C. WOOD			
134	4	5070	1 PAIR 2670 - FLUSH S.C. WOOD BI-PASS			
135	3	3070	FLUSH S.C. WOOD			
136	4	5070	1 PAIR 2670 - FLUSH S.C. WOOD BI-PASS			
137	3	3070	FLUSH S.C. WOOD			
138	4	5070	1 PAIR 2670 - FLUSH S.C. WOOD BI-PASS			
139	4	5070	1 PAIR 2670 - FLUSH S.C. WOOD BI-PASS			
140	3	3070	FLUSH S.C. WOOD			
141	3	3070	FLUSH S.C. WOOD			
142	4	5070	1 PAIR 2670 - FLUSH S.C. WOOD BI-PASS			
143	4	5070	1 PAIR 2670 - FLUSH S.C. WOOD BI-PASS			
144	3	3070	FLUSH S.C. WOOD			
145	3	3070	FLUSH S.C. WOOD			
146	4	5070	1 PAIR 2670 - FLUSH S.C. WOOD BI-PASS			
147	4	5070	1 PAIR 2670 - FLUSH S.C. WOOD BI-PASS			
148	3	3070	FLUSH S.C. WOOD			
149	3	3070	FLUSH S.C. WOOD			
150	4	5070	1 PAIR 2670 - FLUSH S.C. WOOD BI-PASS			
151	4	5070	1 PAIR 2670 - FLUSH S.C. WOOD BI-PASS			
152	3	3070	FLUSH S.C. WOOD			
153	5	3070	FLUSH ALUM. KITCHEN			

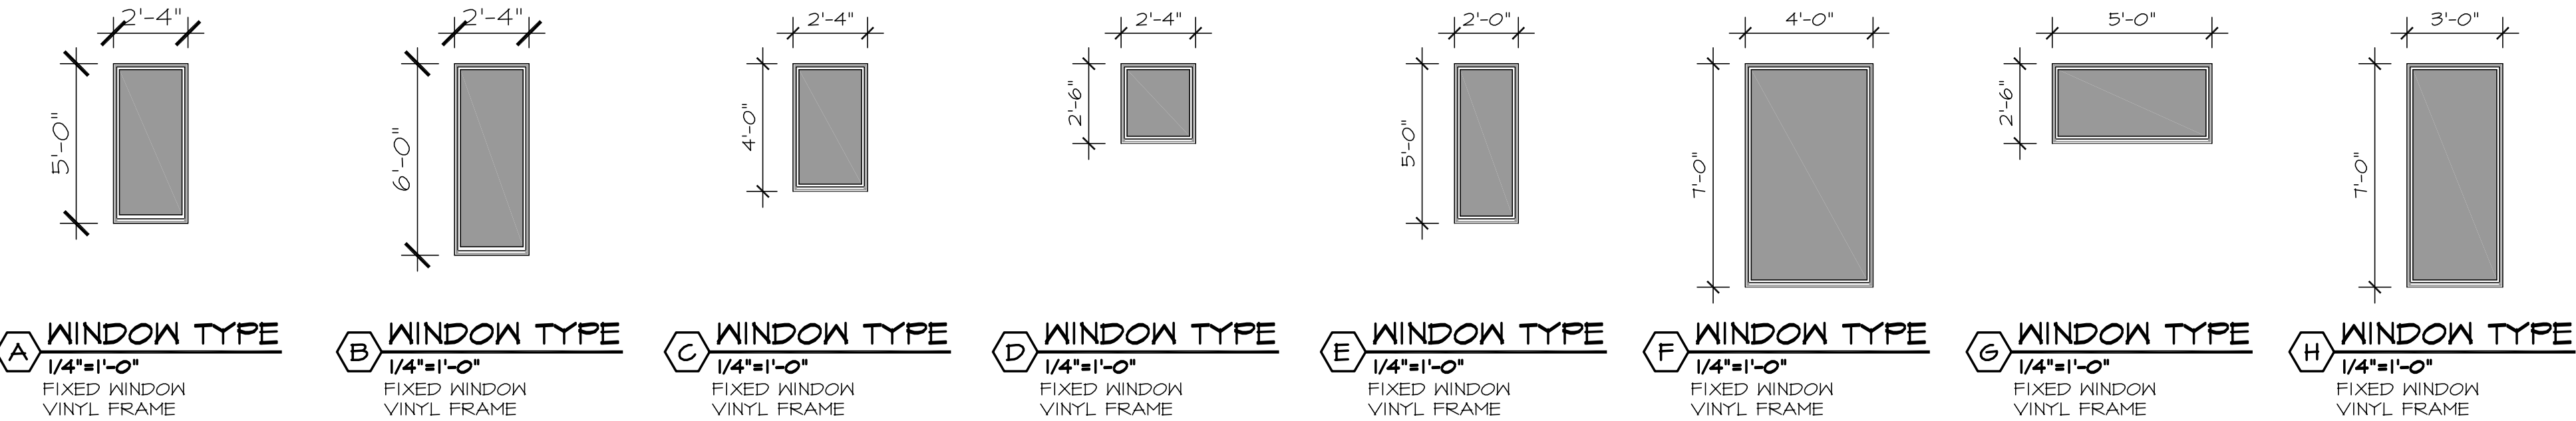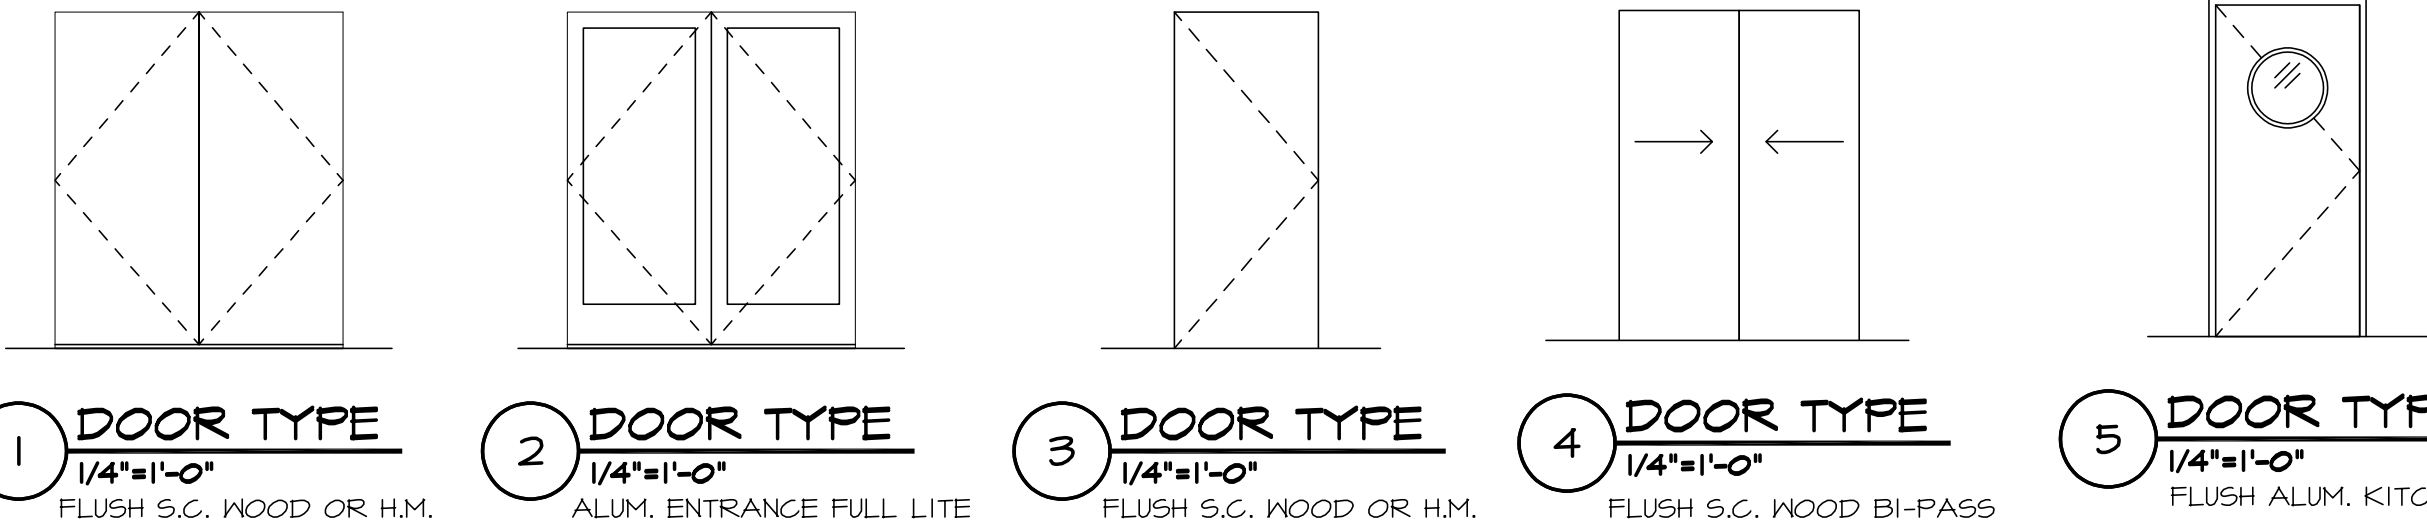

THE GENERAL CONTRACTOR, SUB-CONTRACTOR'S AND SUPPLIERS SHALL THOROUGHLY REVIEW THESE PLANS AND IMMEDIATELY NOTIFY PRESCOTT ARCHITECTS OF ANY ERRORS, DISCREPANCIES OR INCONSISTENCIES IN THE PLANS. BY PROCEEDING WITH OUT NOTIFYING PRESCOTT ARCHITECTS, THE GENERAL CONTRACTOR ASSUMES RESPONSIBILITY FOR THE FINAL PRODUCT AND ANY COSTS INCURRED.

© COPYRIGHT 2025

PRESCOTT ARCHITECTS
625 HARBOR BLVD.
SUITE 6
DESTIN, FL 32541
850-837-6494

THESE PLANS AND THE IDEAS AND CONCEPTS CONTAINED HEREIN INCLUDING DIGITAL INFORMATION ARE THE PROPERTY OF PRESCOTT ARCHITECTS, INC. AND ARE NOT TO BE REPRODUCED, COPIED, MODIFIED, OR CHANGED IN ANY FORM OR MANNER WITHOUT THE EXPRESS WRITTEN PERMISSION AND CONSENT OF PRESCOTT ARCHITECTS, INC.

REVISIONS	
1	04-10-25 DOOR SCHEDULE

PROJECT NAME
PATH OF GRACE DORM

SERENITY VILLAGE,
SOUTH CHURCH ST.,
SANTA ROSA
BEACH, WALTON
COUNTY, FLORIDA

DWG. TITLE
DOOR & WINDOW SCHEDULES

DRAWN BY
GM/GA

CHECKED BY
JP/DK

DATE
03-28-25

DWG No.
A1-8

JOB No.
23-029