


1 1st Floor Plan
3/32" = 1'-0"

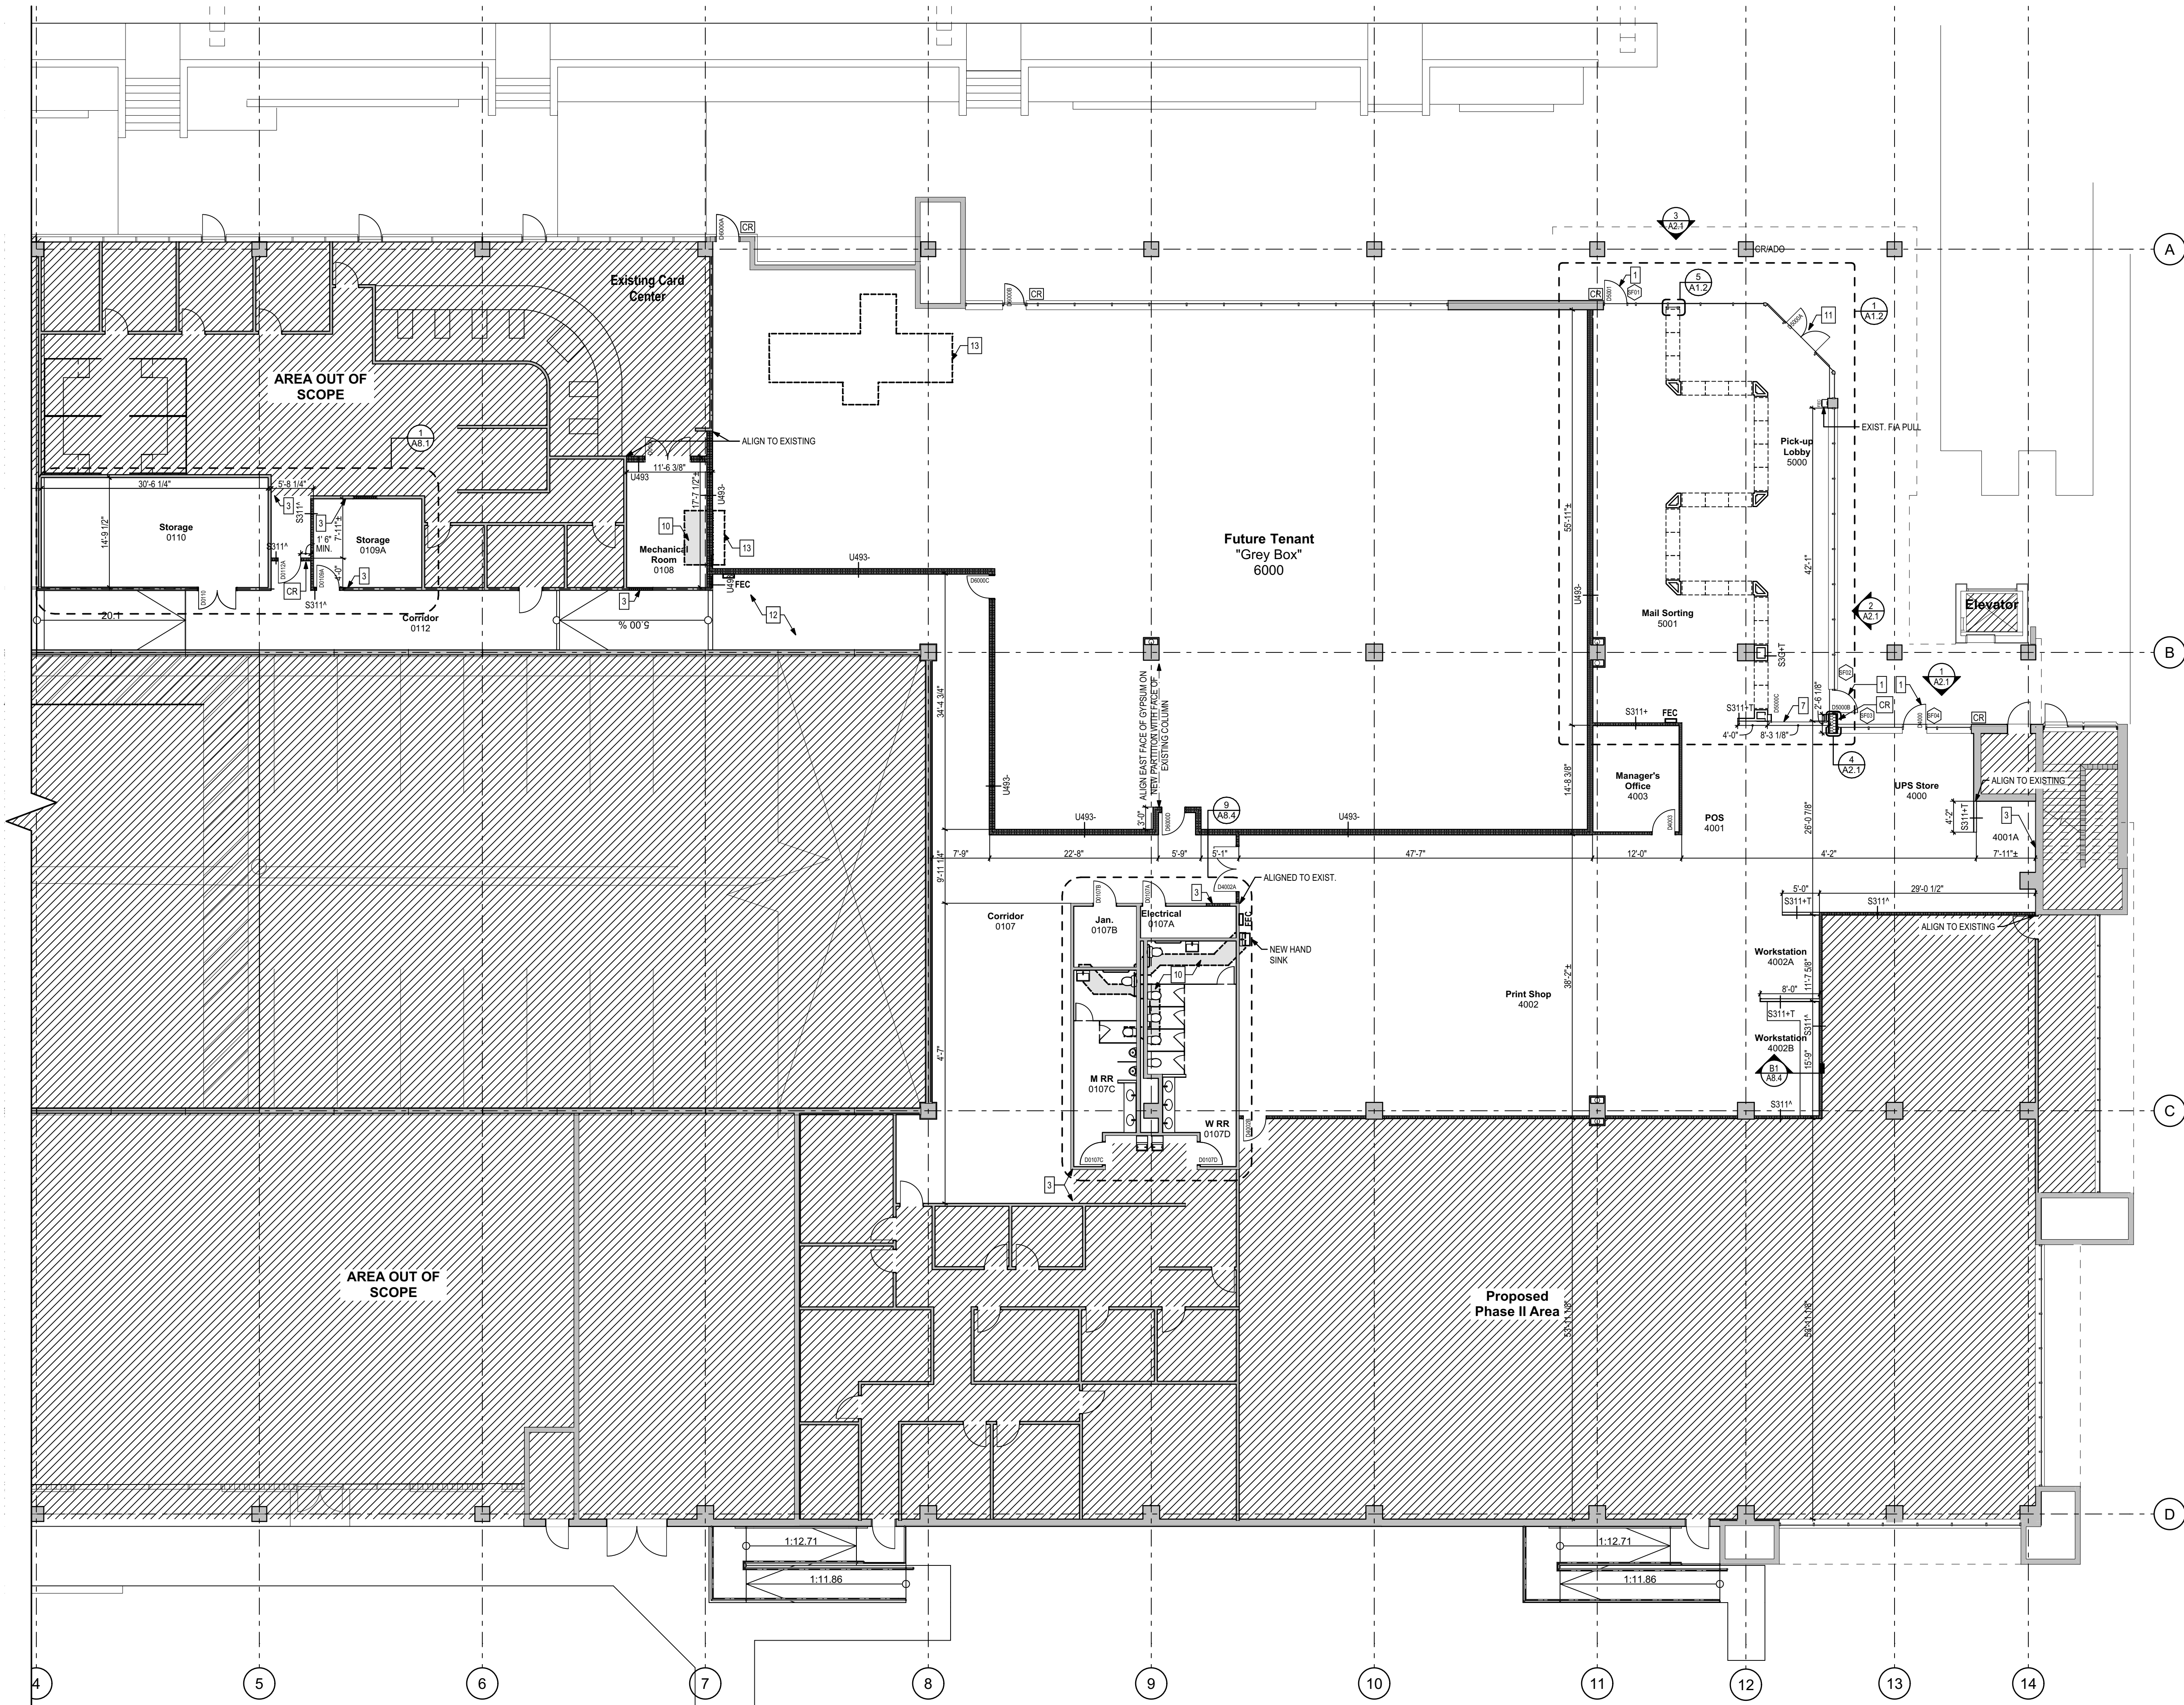

General Construction Notes

- THE CONTRACTOR SHALL EXAMINE THE SITE AND EXISTING CONDITIONS AND BECOME FAMILIAR WITH ALL CONDITIONS WHICH MAY AFFECT THE WORK, PRIOR TO STARTING.
- DIMENSIONS INDICATED FOR NEW PARTITIONS ARE TO THE EDGE OF STUD FOR METAL PARTITIONS. MASONRY PARTITIONS ARE TO EDGE OF WALL (OR SLAB EDGE).
- ALL NEW WALL SURFACES SHALL BE FINISHED AND PAINTED PER SPECIFICATIONS.
- CLEAN AND PREP ALL AREAS WITHIN SCOPE OF WORK TO RECEIVE NEW FINISHES.
- DIMENSIONS INDICATED FOR EXISTING CONSTRUCTION ARE ACCURATE TO +/- 1" DIMENSIONS INDICATED FOR EXISTING PARTITIONS ARE TO THE FINISH FACE.
- CONTRACTOR SHALL PATCH AND REPAIR ALL WALLS THAT ARE IMPACTED BY MECHANICAL AND/OR ELECTRICAL CONDUIT, PIPING, AND ALL OTHER MISC DEVICES.
- ALL WORK IS TO BE LAID OUT TRUE, SQUARE, AND PLUMB, AND TO EXACT AND CORRECT DIMENSIONS. IF DIMENSIONAL DISCREPANCIES ARE DISCOVERED, THE CONTRACTOR MUST NOTIFY THE OWNER AND THE ARCHITECT IN WRITING PRIOR TO PROCEEDING. THE ARCHITECT WILL ISSUE A DIMENSIONAL OR LAYOUT CORRECTION.
- THE CONTRACTOR IS RESPONSIBLE FOR COORDINATION OF ALL TRADES AND WORK, INCLUDING WORK OF OTHERS WHERE AFFECTED.
- THE CONTRACTOR SHALL PROVIDE BARRICADES, DUST CONTROL, TEMPORARY POWER, LIGHTING, TELEPHONE SERVICE, ETC. AS REQUIRED TO COMPLETE THE WORK.
- THE CONTRACTOR SHALL MAINTAIN A FULL SET OF COMPLETE AND CURRENT DRAWINGS AVAILABLE FOR REVIEW AT THE JOB SITE AT ALL TIMES. ALL FIELD MODIFICATIONS TO THE ORIGINAL DESIGN DOCUMENTS SHALL BE NOTED AND MAINTAINED FOR THE OWNER'S RECORD COPY.
- ALL EXISTING FIRE EXTINGUISHERS TO BE REUSED IN CONSTRUCTION SHALL BE RE-CERTIFIED BEFORE REINSTALLATION.

Construction Notes


[X] REPRESENTS NOTE ON PLANS

- INSTALL NEW STOREFRONT DOOR/SIDELIGHT WITHIN EXISTING STOREFRONT PANEL. SEE ELEVATIONS AND DETAILS.
- INSTALL MATCHING CARPET TO EXISTING SUITE CARPET - OBTAIN FROM OWNERS STORED MATERIALS.
- REPAIR WALLS ASSOCIATED WITH REMOVAL OF DOOR SYSTEM AND WALL. FINISH AND REPAINT THE ENTIRE WALL TO MATCH EXISTING OR NEW FINISH AS SCHEDULED.
- PROVIDE WOOD BLOCKING FOR TV MOUNT AND SUPPORT.
- INSTALL NEW DOOR, FRAME, AND CASING WITHIN EXISTING WALL. INSTALL BRACING ABOVE AS NEEDED. SEE ELEVATIONS AND DETAILS.
- NOT USED.
- INSTALL NEW ROLL-DOWN SECURITY SHUTTER.
- NEW CASEWORK. SEE ELEVATIONS.
- MATCH EXIST. BOND COURSING, AND MORTAR JOINT SIZE AND COLOR WITH SALVAGED BRICK.
- INFILL SLAB AT NEW PLUMBING TRENCH. COMPACT AND FILL. PROVIDE MIN. 12 MIL VAPOR BARRIER PRIOR TO INSTALL OF MIN. 4" THICK 3,000 PSI CONCRETE.
- REPAIR/REPLACE DOOR BROKEN AND MALFUNCTIONING DOOR HARDWARE.
- PROVIDE NEW CONTINUOUS WALL PROTECTION TO 48" AFF, ENTIRE CORRIDOR.
- SLAB INFILL WITHIN REC TENANT SPACE WILL BE COMPLETED DURING THE REC TENANT BUILDOUT AS A SEPARATE PROJECT. IT IS NOT INCLUDED IN THIS CONTRACT.

Drawing Legend

- EXISTING PARTITION TO REMAIN
- NEW PARTITION
- EXISTING CONSTRUCTION TO REMAIN
- NEW CONSTRUCTION
- NEW CARD READER LOCATION

Key Plan

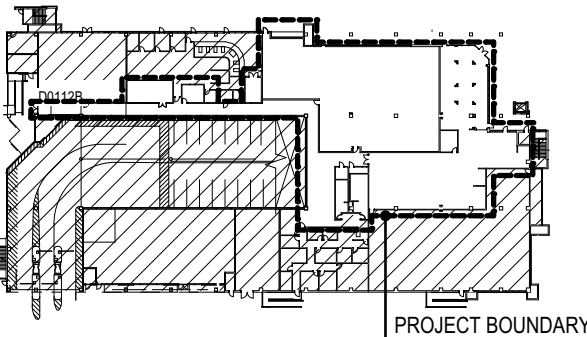

PHASE:	DRAWN:	REVIEWED:	DATE:	ID:	REVISION:	DRAWN:	REVIEWED:	DATE:
SCHEMATIC DESIGN	KSABEE	CW	08/28/2024					
DESIGN DEVELOPMENT	KSABEE	CW	11/05/2024					
100% CONSTRUCTION DOCS	ABEE	R. LEWIS	05/15/2025					

Client:	FLORIDA STATE UNIVERSITY Tallahassee, Florida
Consultant:	
Seal:	
Project #:	19370.42
Phase:	100% CONSTRUCTION DOCUMENTS
Job Title:	Parking Garage 1 Remodeling




Architects Lewis + Whitlock
206 West Virginia St.
Tallahassee, Florida 32301
850.942.1718
www.think3d.net


Description:
1st Floor Plan

Sheet No.:


A1.1

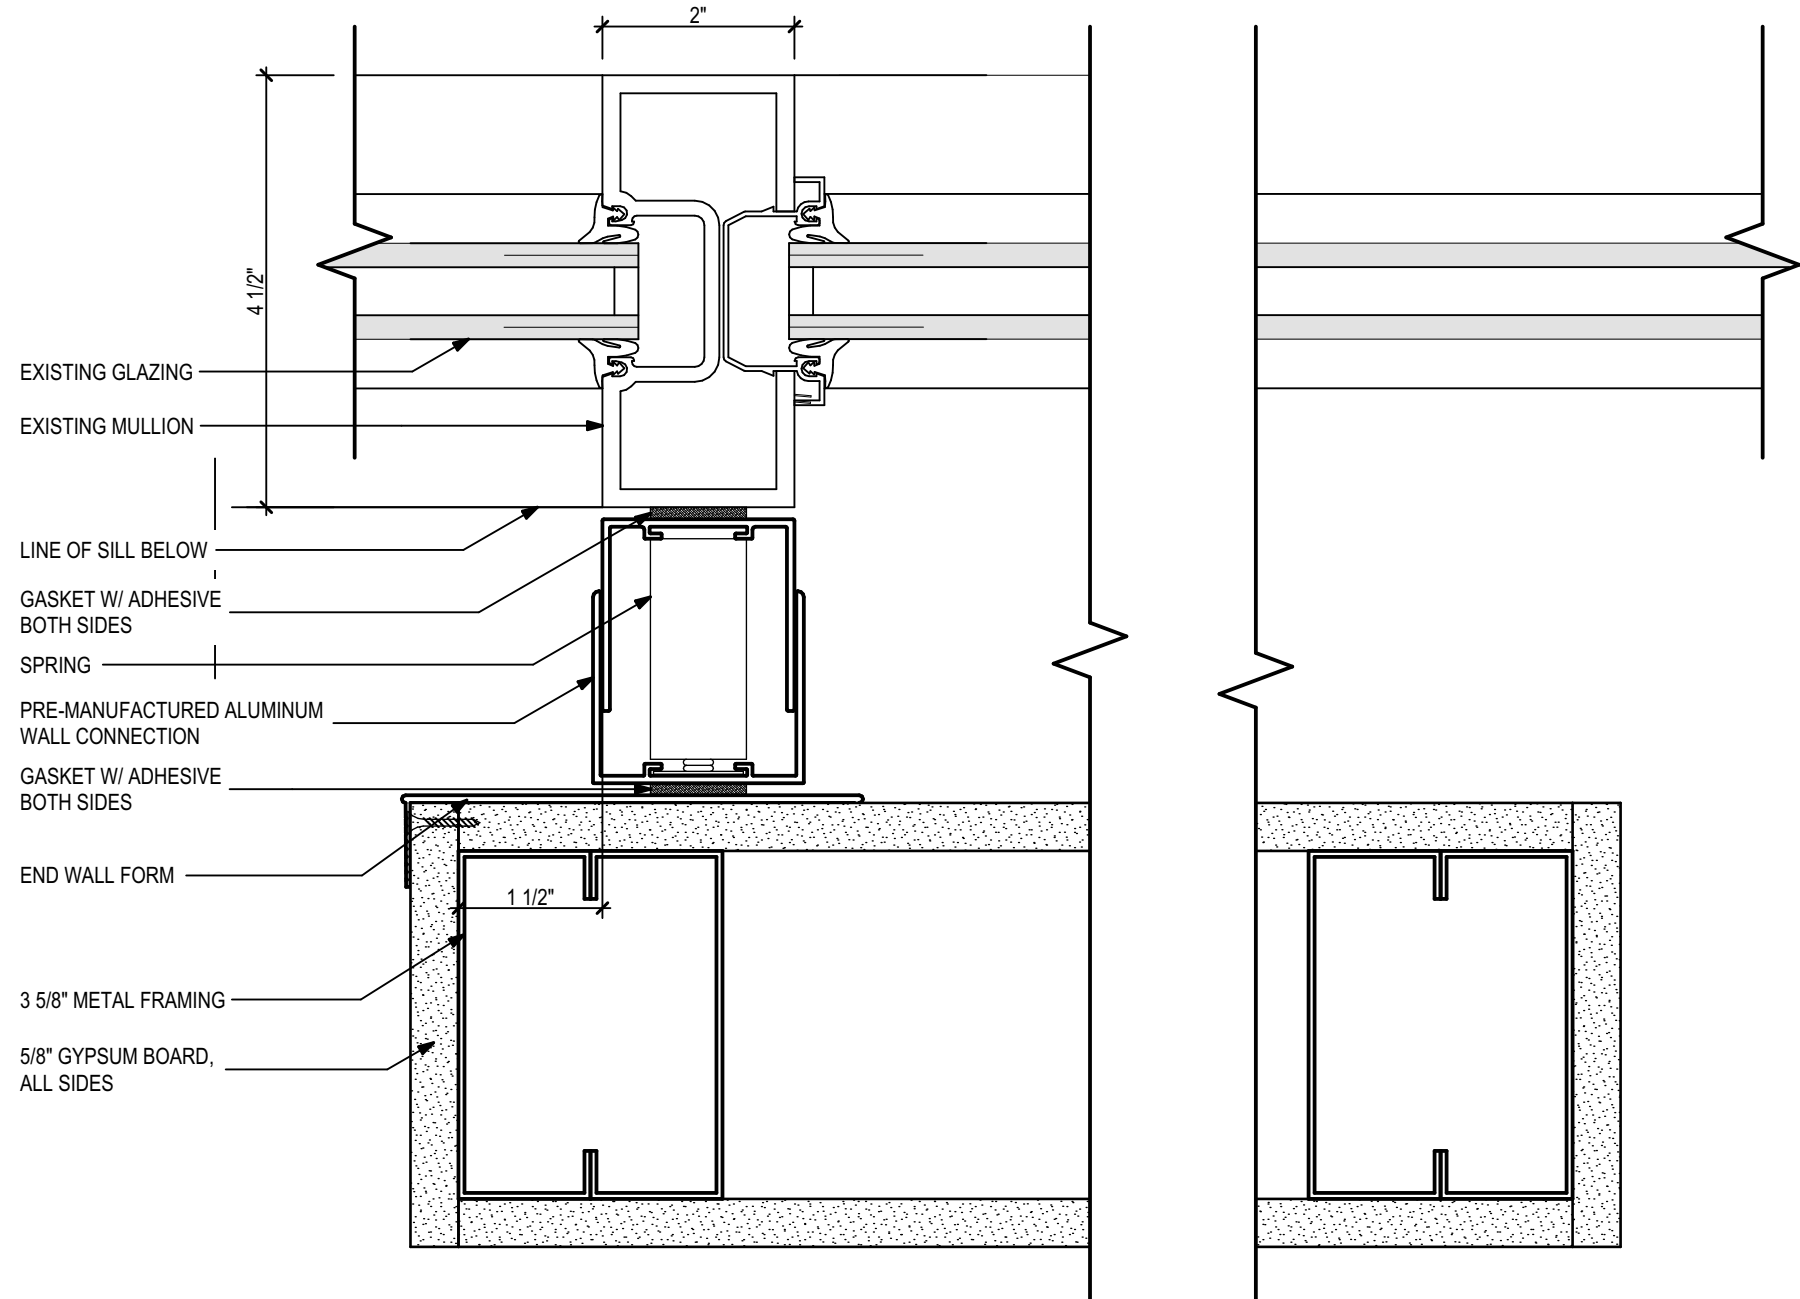


5 Mullion Detail @ Locker Alcove
6" = 1'-0"

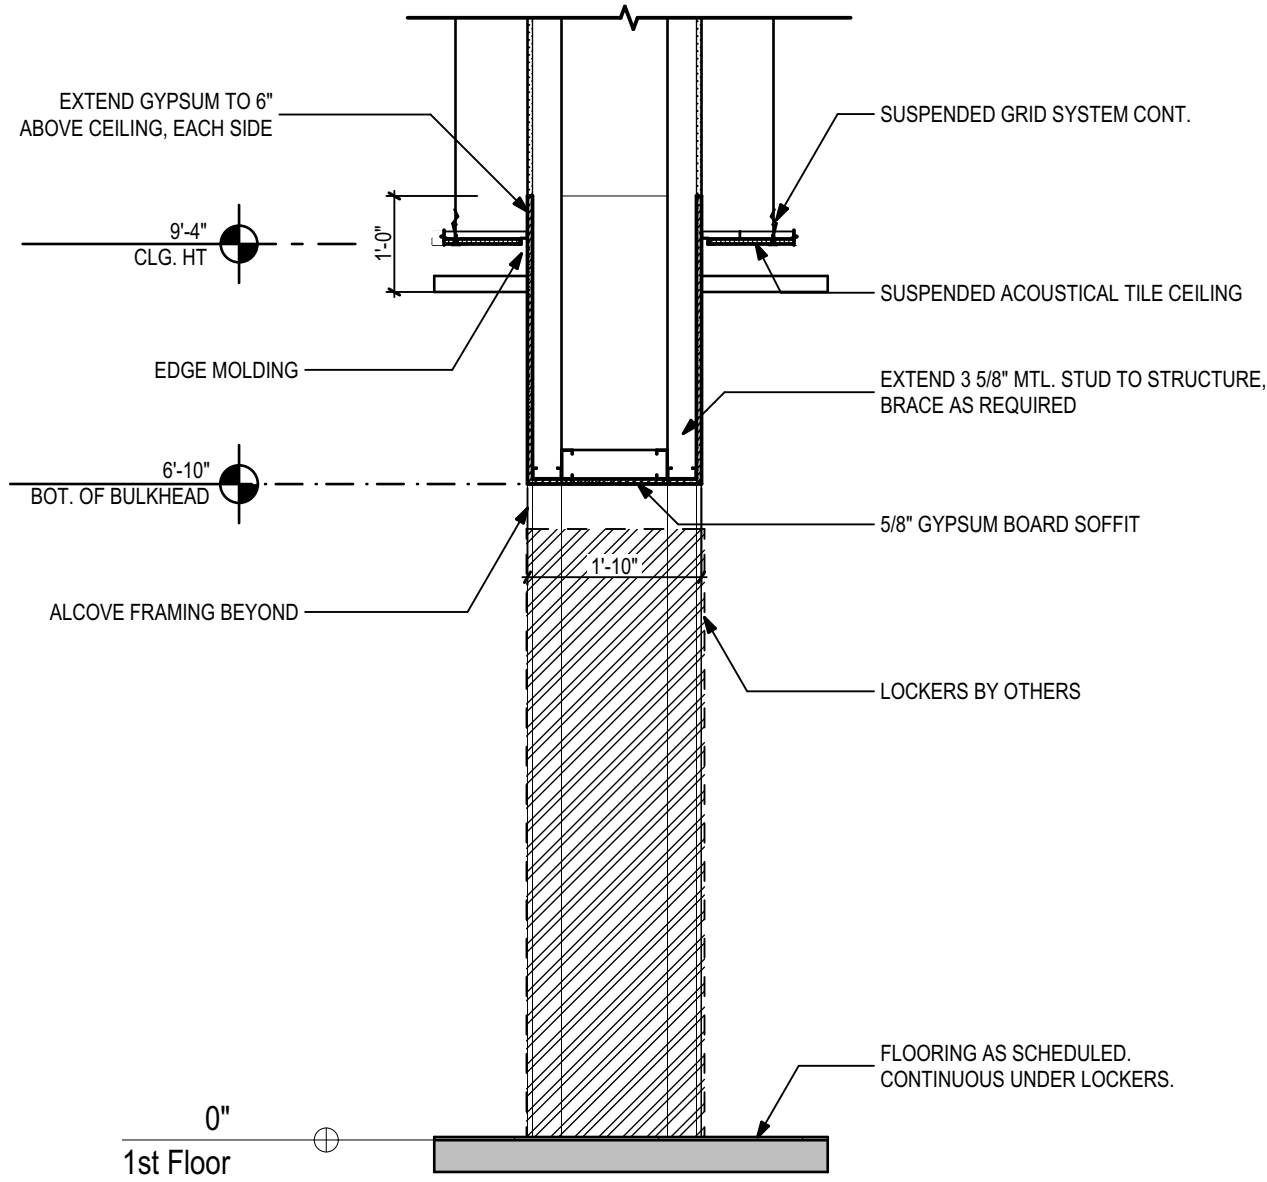


4 Locker Framing Section
1/2" = 1'-0"

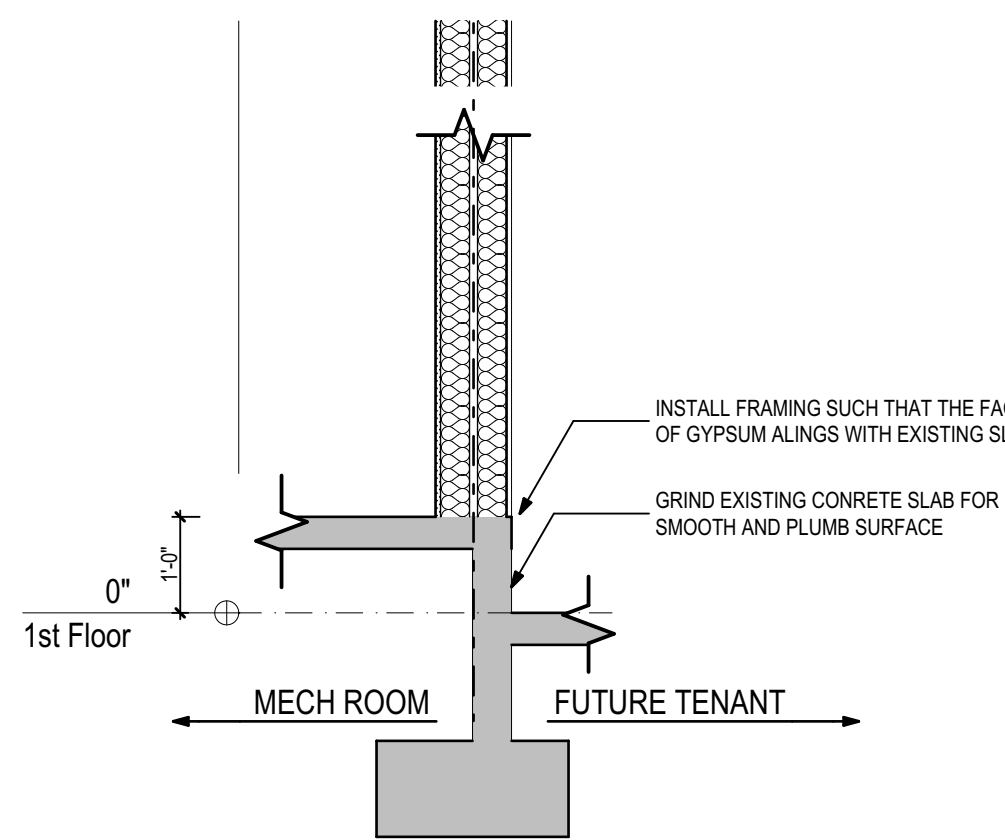


3 Wall Section
1/2" = 1'-0"

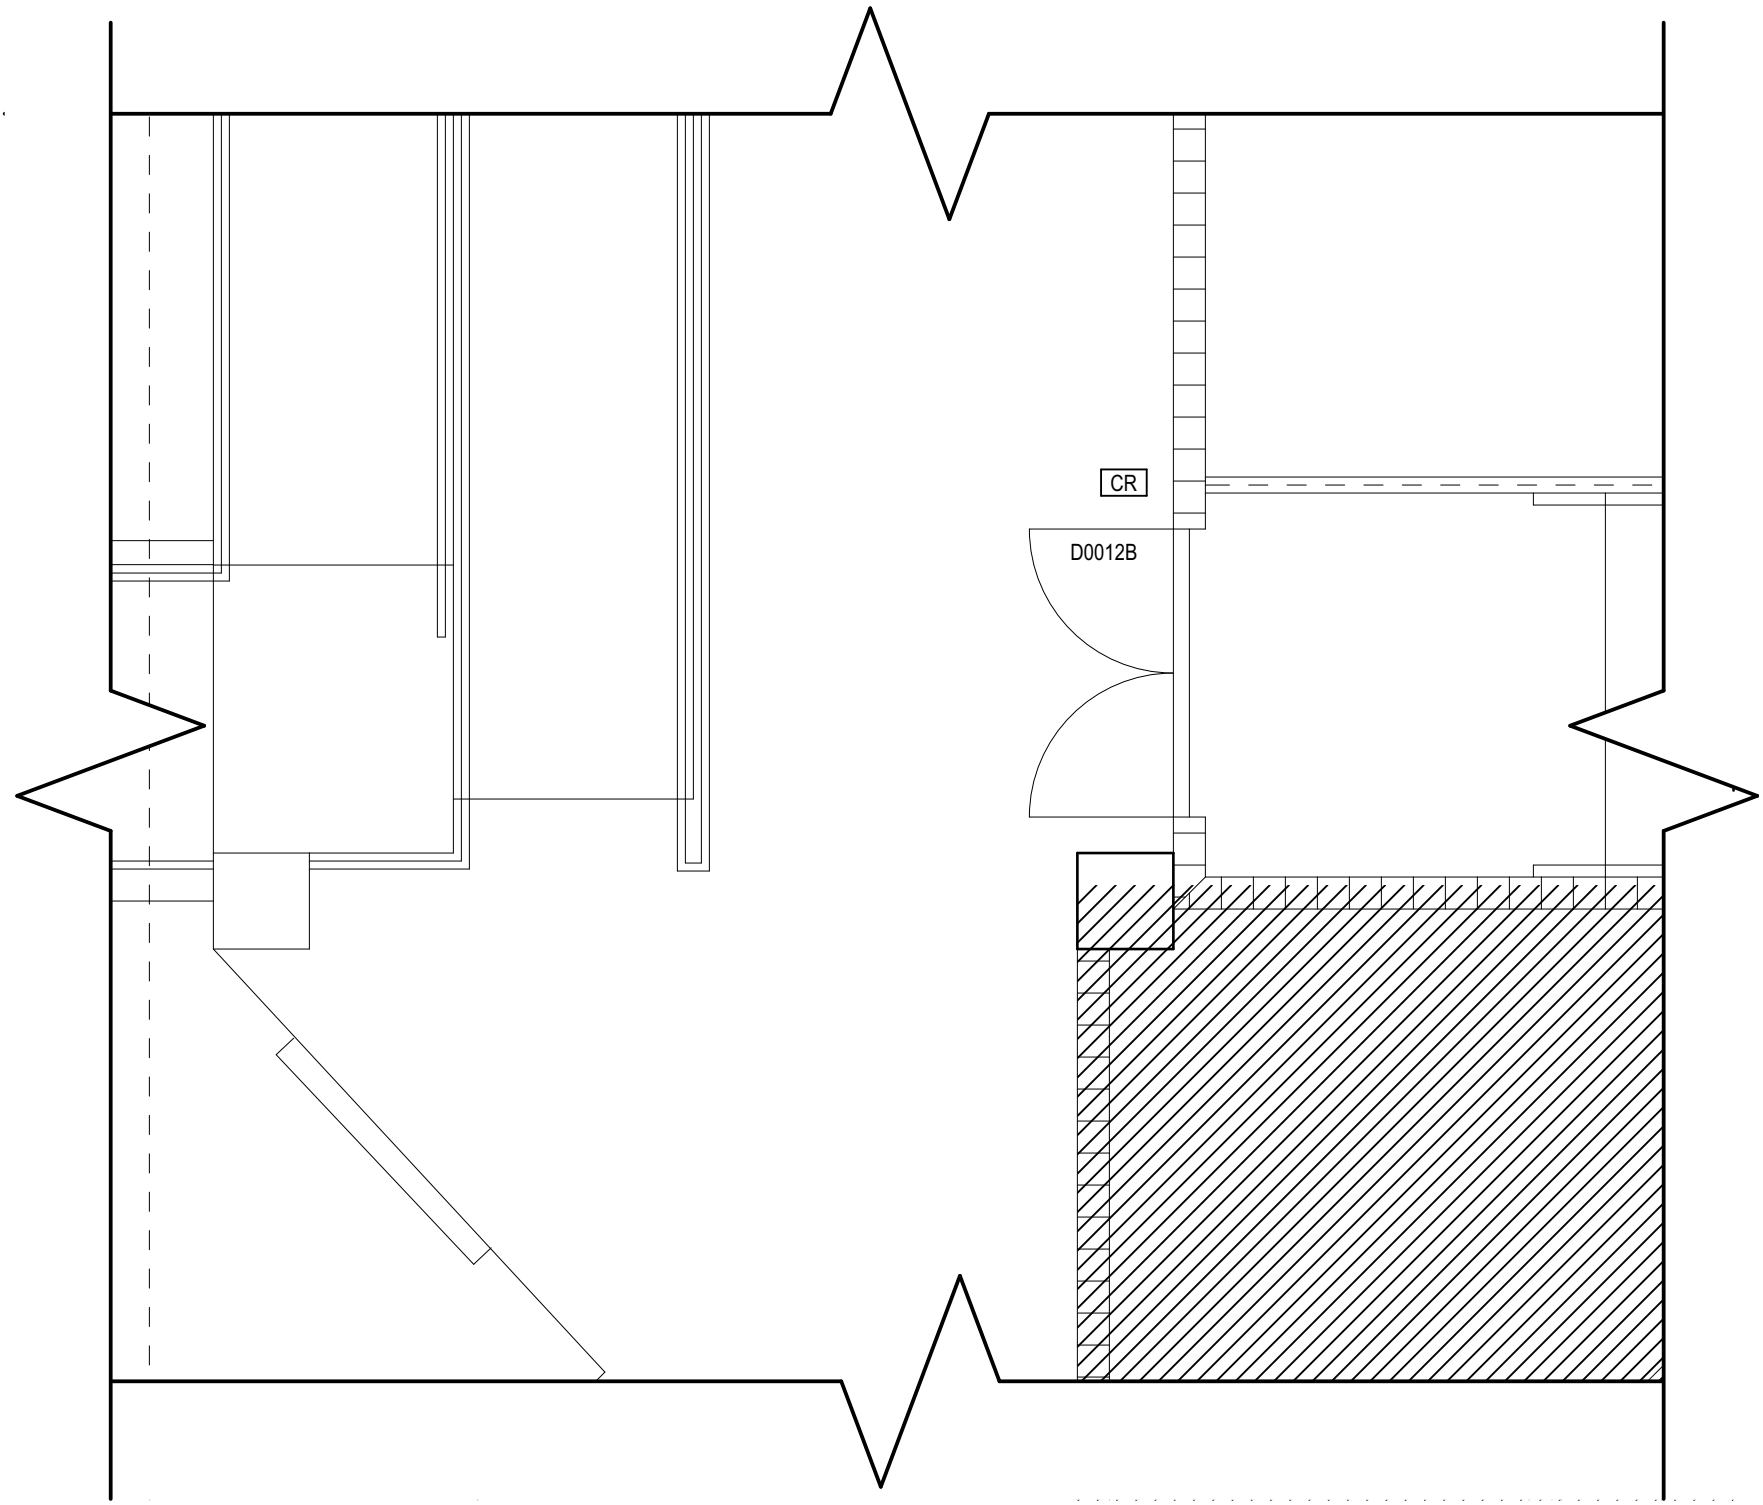

2 Enlarged Plan at Loading Dock
1/4" = 1'-0"

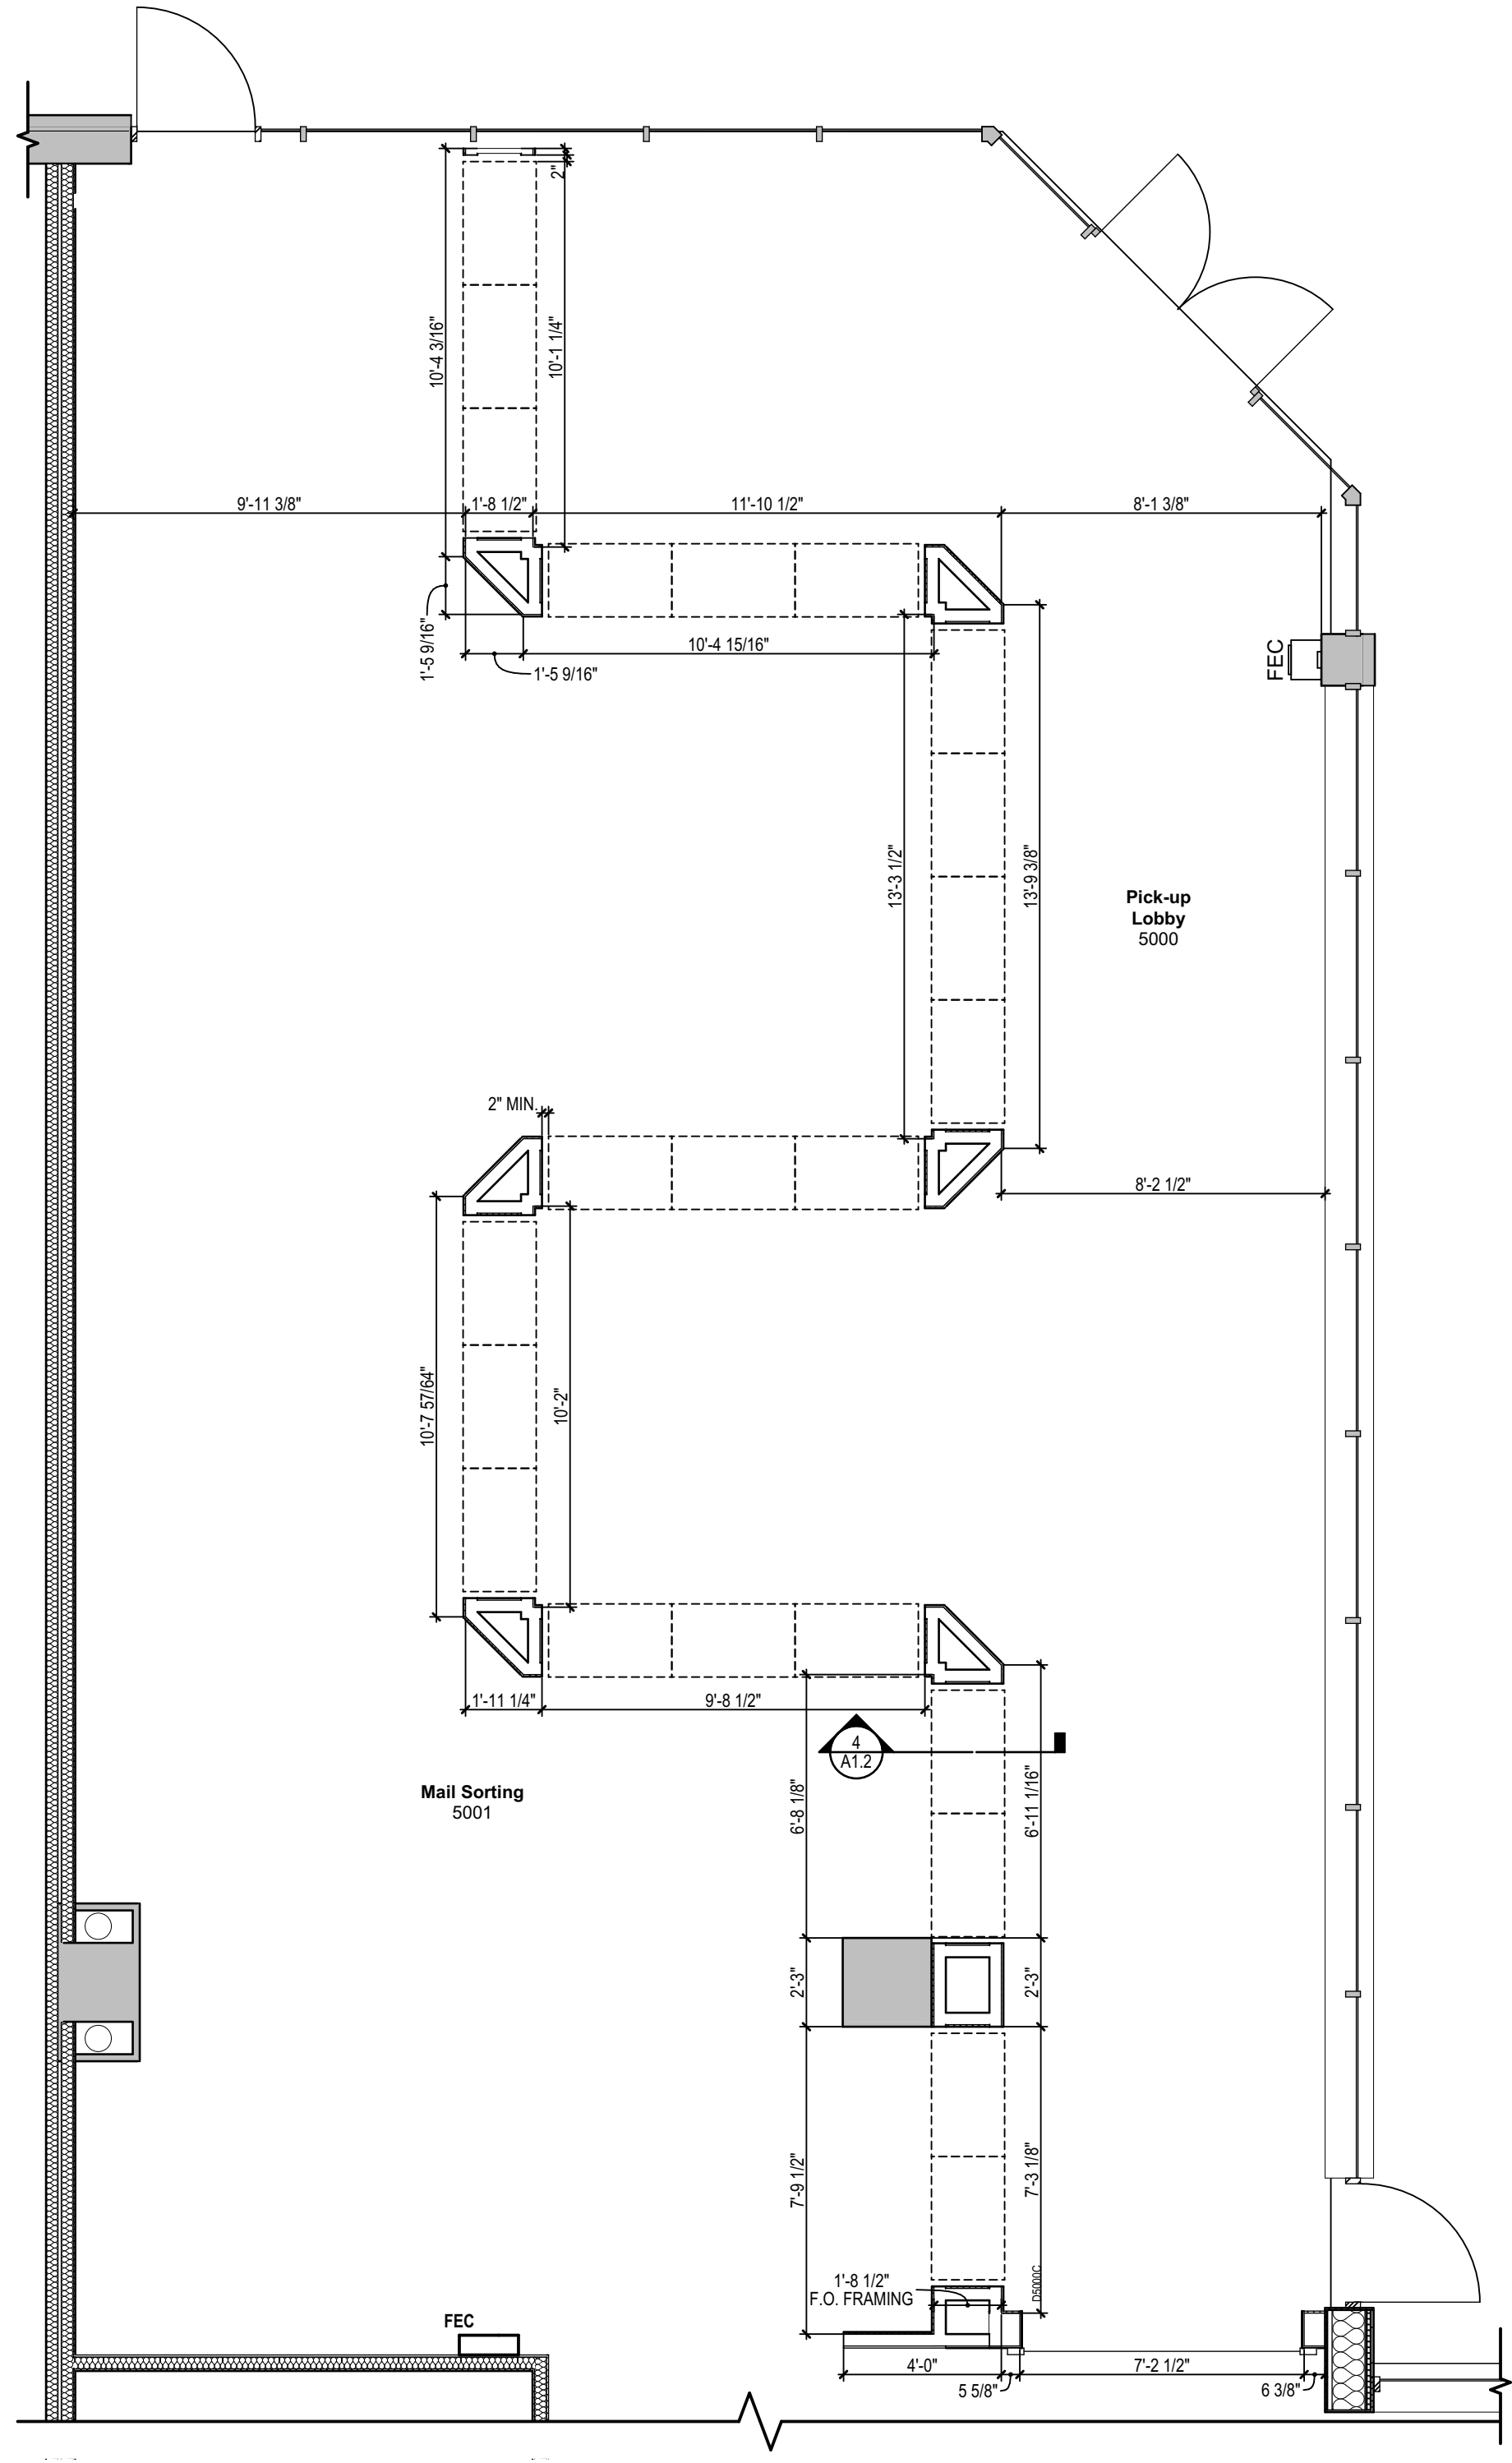

1 Locker Framing Dimension Plan
1/4" = 1'-0"

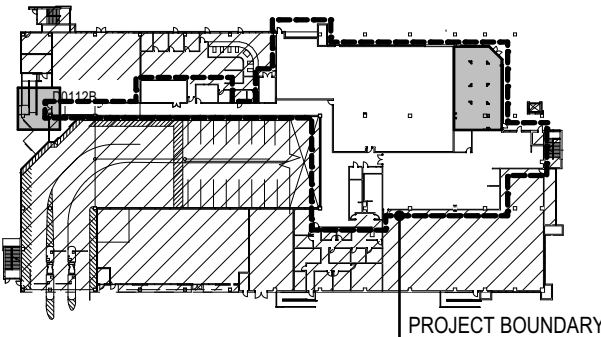


PHASE:	DRAWN:	REVIEWED:	DATE:	ID:	REVISION:	DRAWN:	REVIEWED:	DATE:
SCHEMATIC DESIGN	KSABEE	CW	08/28/2024					
DESIGN DEVELOPMENT	KSABEE	CW	11/05/2024					
100% CONSTRUCTION DOCS	ABEE	R. LEWIS	05/15/2025					

Client:	FLORIDA STATE UNIVERSITY Tallahassee, Florida
Consultant:	
Seal:	
Project #:	19370.42
Phase:	100% CONSTRUCTION DOCUMENTS
Job Title:	Parking Garage 1 Remodeling


ALW
Architects Lewis + Whitlock
206 West Virginia St.
Tallahassee, Florida 32301
850.942.1718
www.think3d.net

Description:
**Enlarged Plans,
Sections and
Details**


Sheet No.:
A1.2

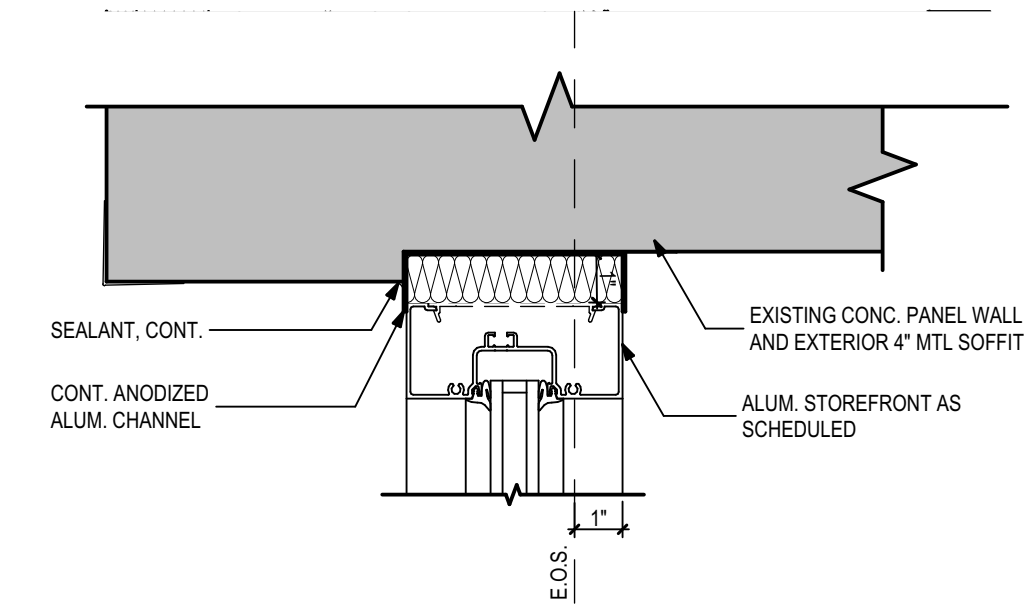


13 SF HEAD
3" = 1'-0"

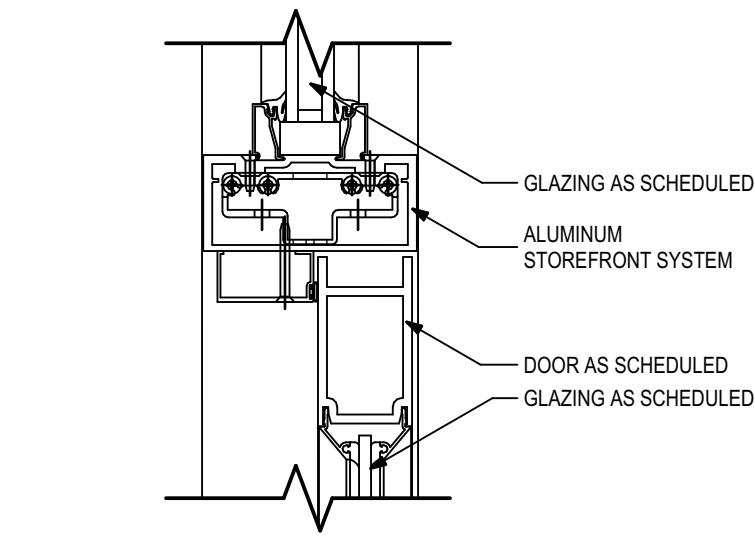


12 SF DOOR HEAD @ TRANSOM
3" = 1'-0"

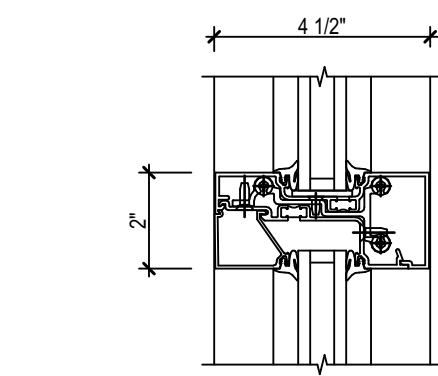


11 TYP. HORIZ. MULLION
3" = 1'-0"

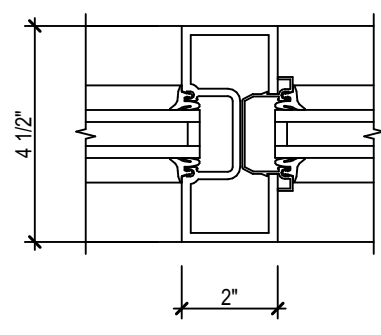


10 TYP. VERT. MULLION
3" = 1'-0"

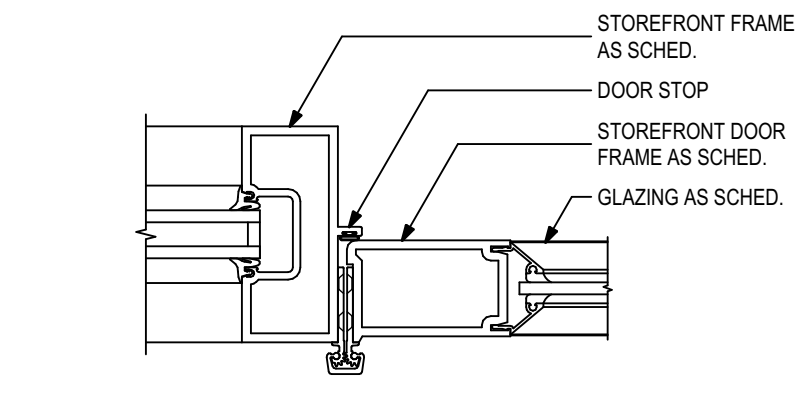


9 SF JAMB @ NEW EGRESS DOOR
3" = 1'-0"

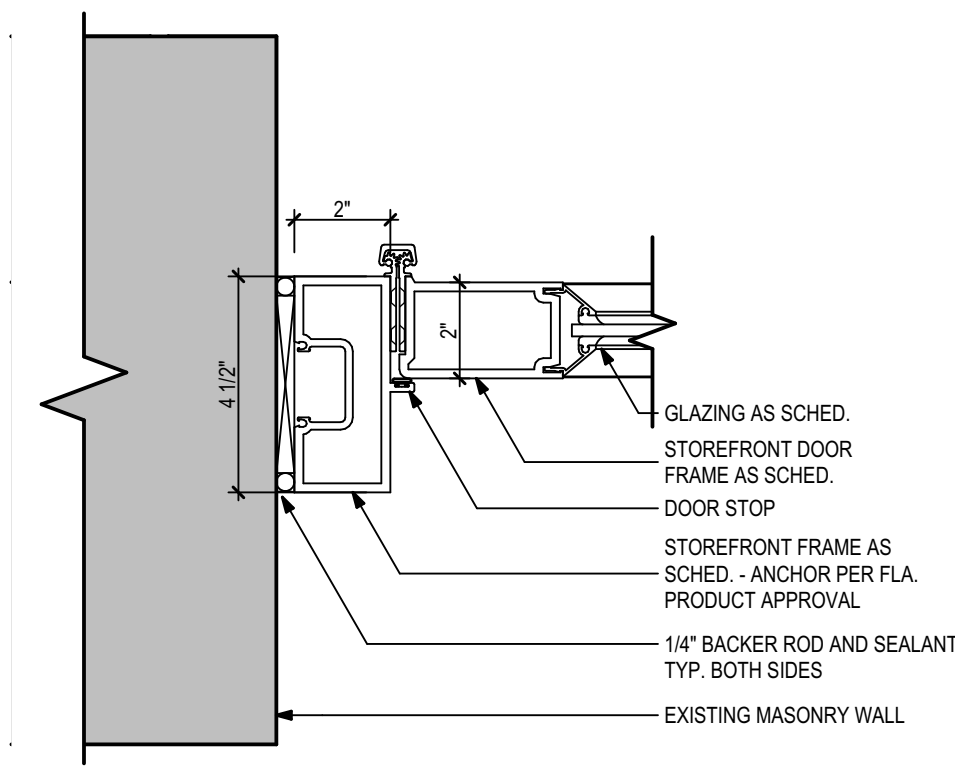


8 SF JAMB @ NEW EGRESS DOOR
3" = 1'-0"

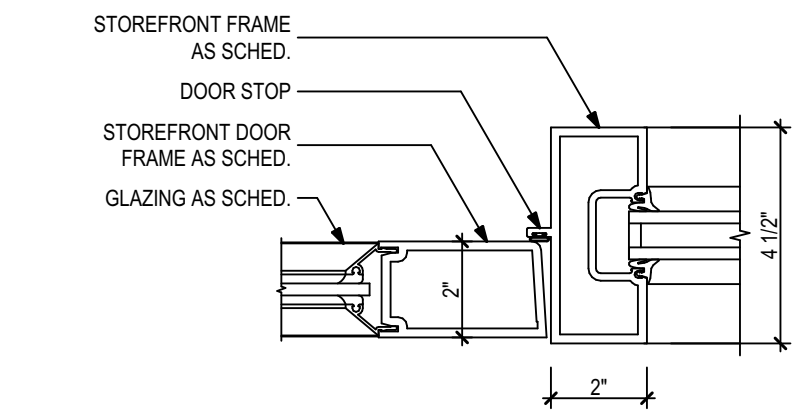


7 SF JAMB @ NEW EGRESS DOOR
3" = 1'-0"

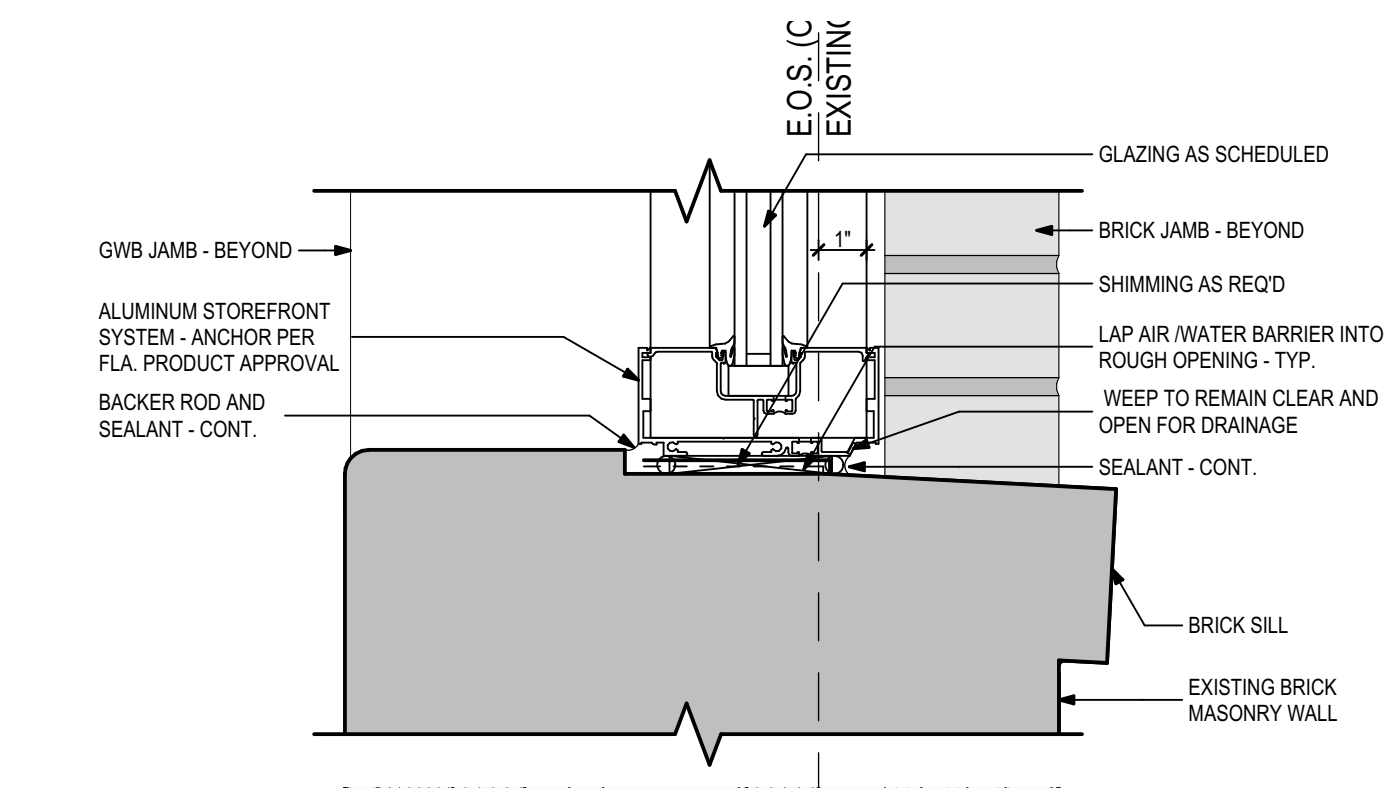

6 SF SILL
3" = 1'-0"

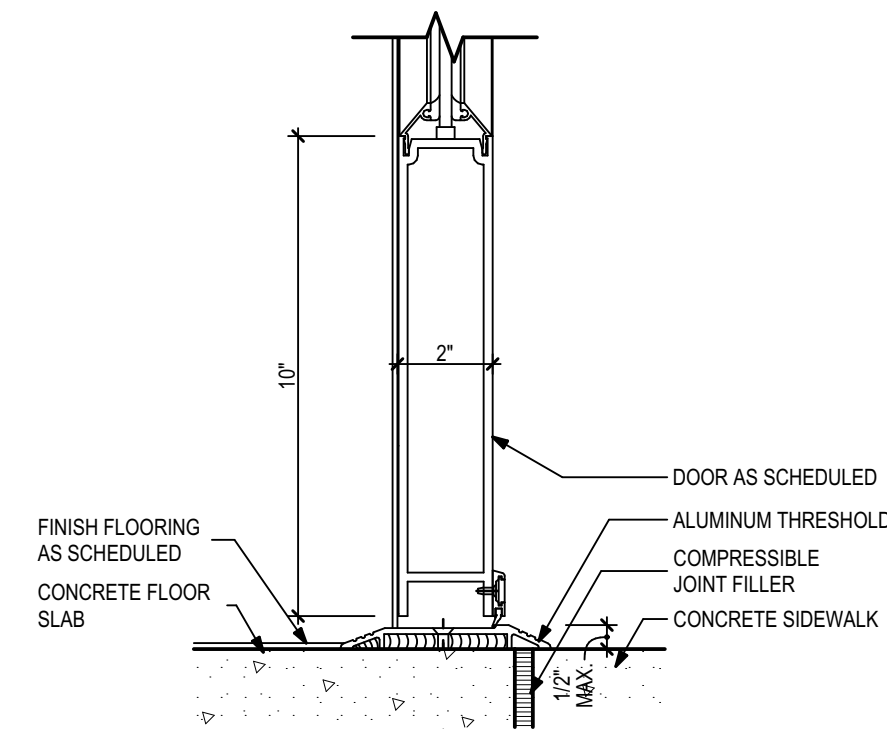


5 SF DOOR THRESHOLD
3" = 1'-0"

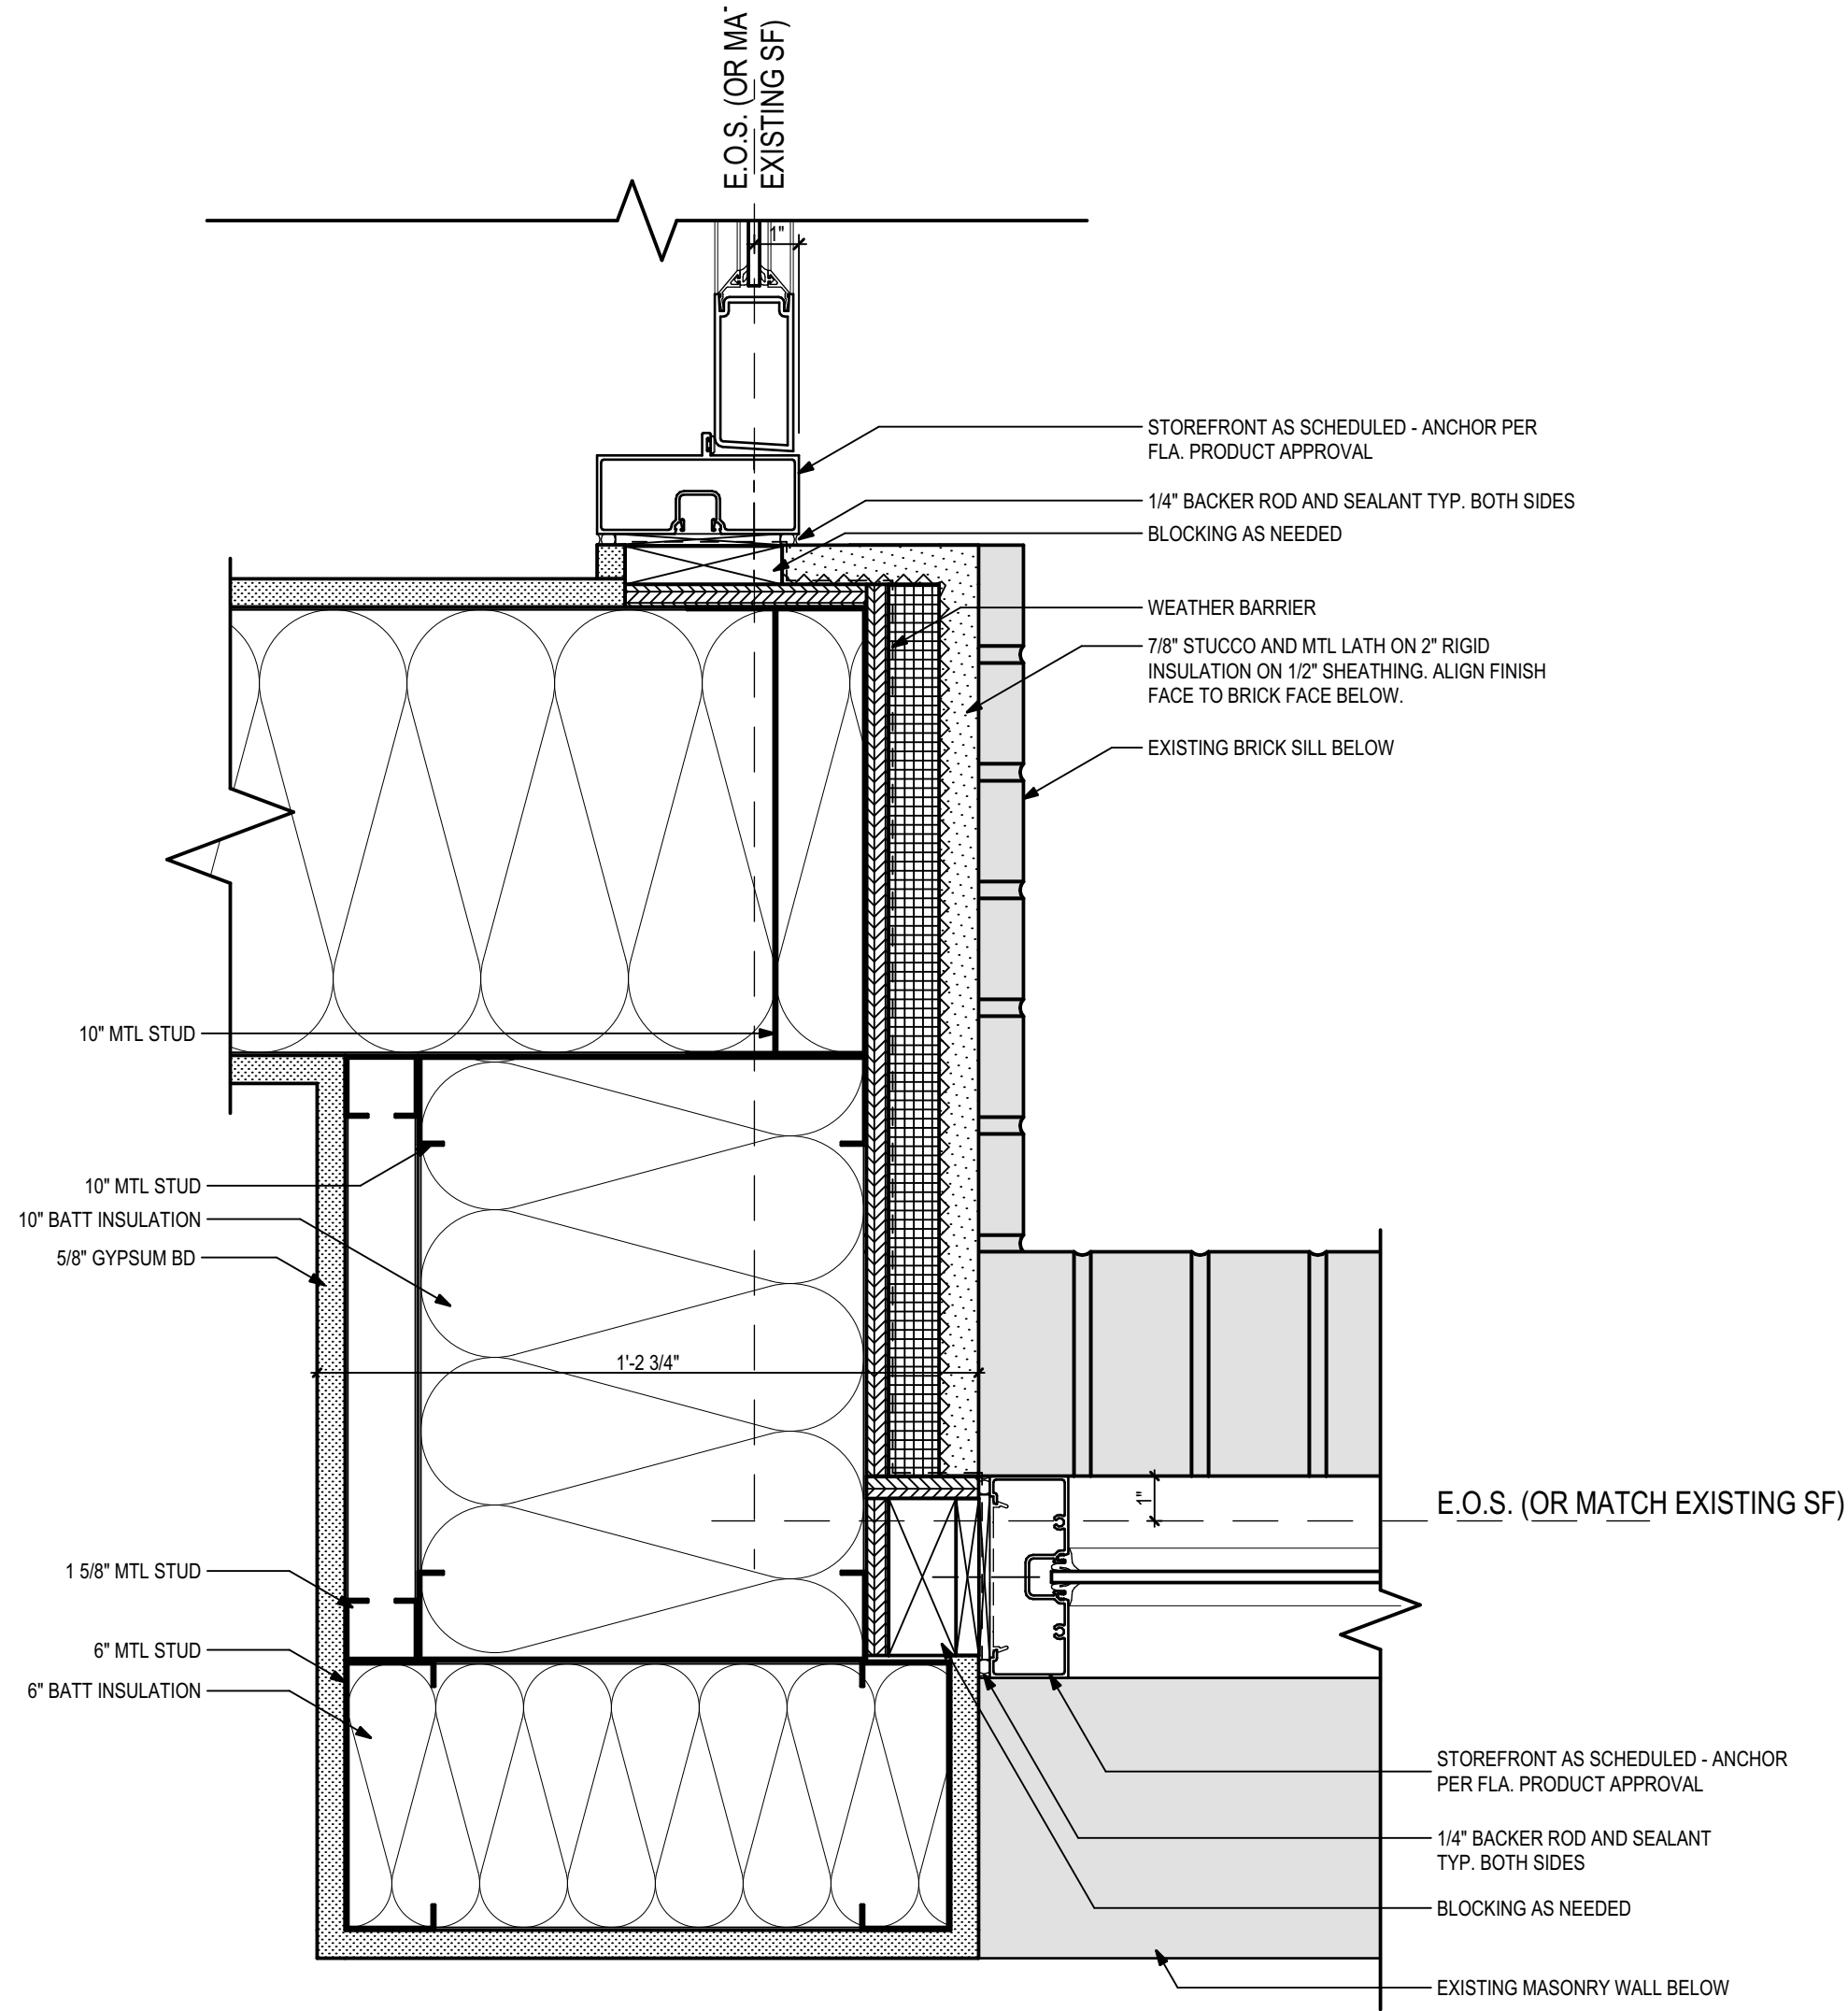


4 SF JAMB @ CORNER WALL
3" = 1'-0"


NOTE: VERIFY IN FIELD ALL DIMENSIONS FOR REMOVAL OF EXISTING STOREFRONT SEGMENTS AND THE INSTALLATION OF NEW STOREFRONT AS SEEN IN THE ELEVATIONS BELOW.

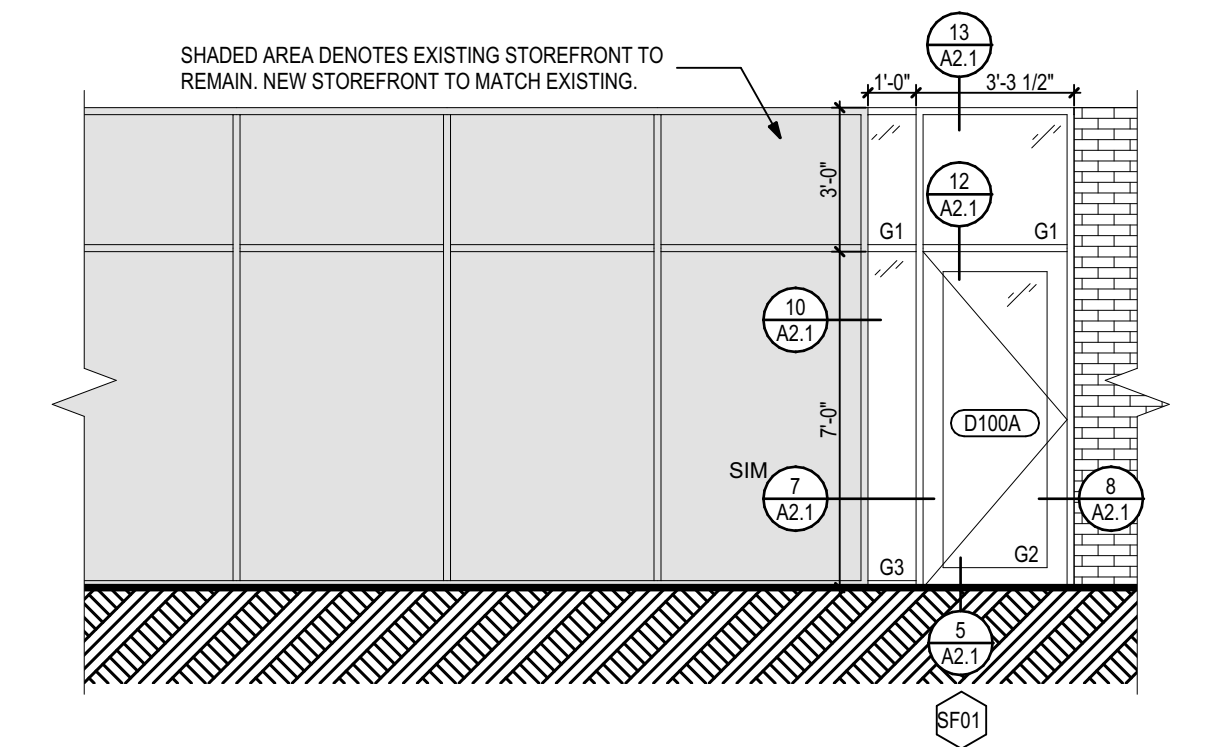

3 South Elevation
1/4" = 1'-0"

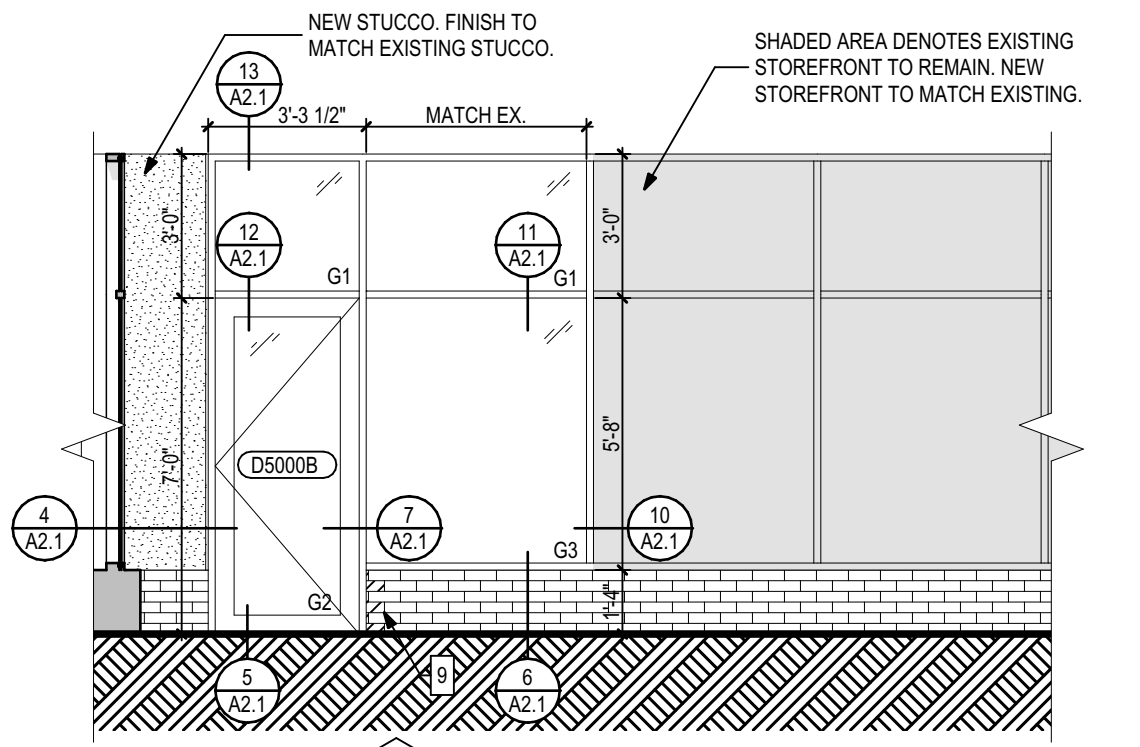

2 West Elevation
1/4" = 1'-0"

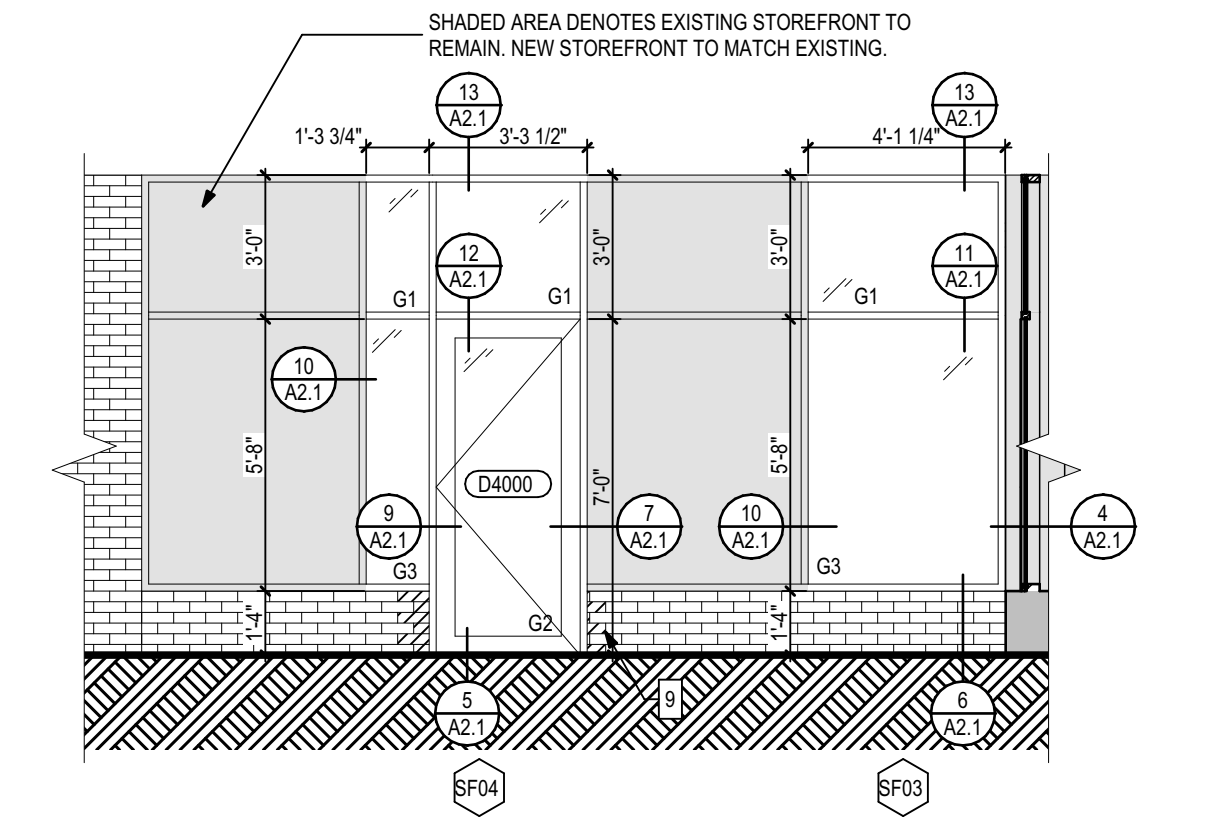

1 South Elevation
1/4" = 1'-0"

PHASE:	DRAWN:	REVIEWED:	DATE:	ID:	REVISION:	DRAWN:	REVIEWED:	DATE:
SCHEMATIC DESIGN	KSABEE	CW	08/28/2024					
DESIGN DEVELOPMENT	KSABEE	CW	11/05/2024					
100% CONSTRUCTION DOCS	ABEE	R. LEWIS	05/15/2025					

Client:	FLORIDA STATE UNIVERSITY Tallahassee, Florida
Consultant:	
Seal:	
Project #:	19370.42
Phase:	100% CONSTRUCTION DOCUMENTS
Job Title:	Parking Garage 1 Remodeling



ALW
Architects Lewis + Whitlock
206 West Virginia St.
Tallahassee, Florida 32301
850.942.1718
www.think3d.net

Description:
**Exterior Storefront
Elevations/Details**

Sheet No.:
A2.1

Door and Window Elevations

1/4" = 1'-0"

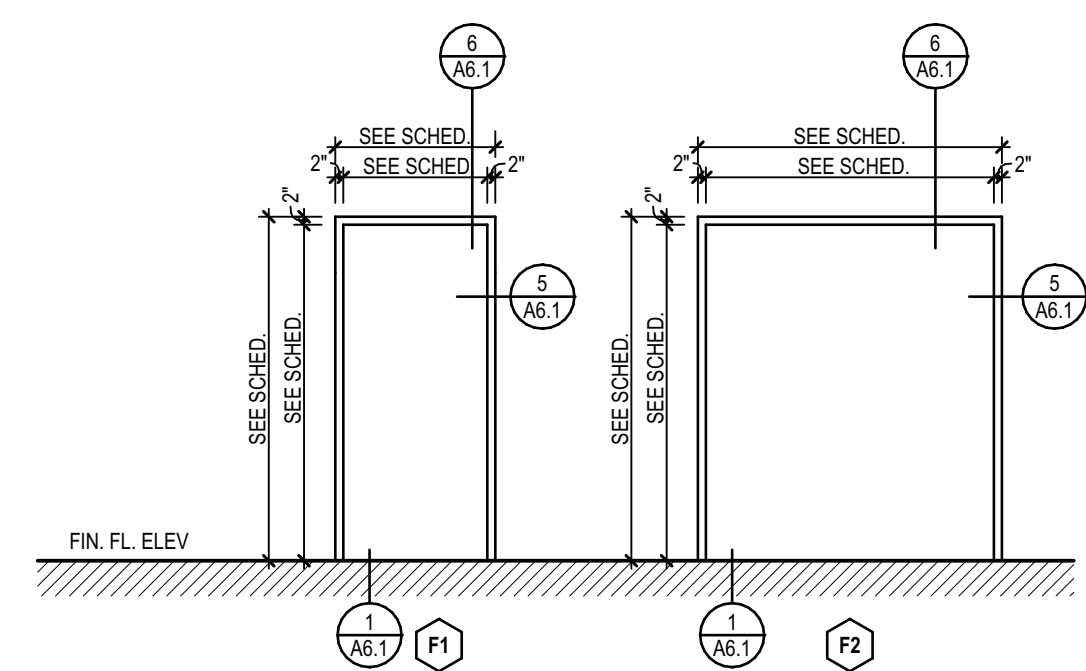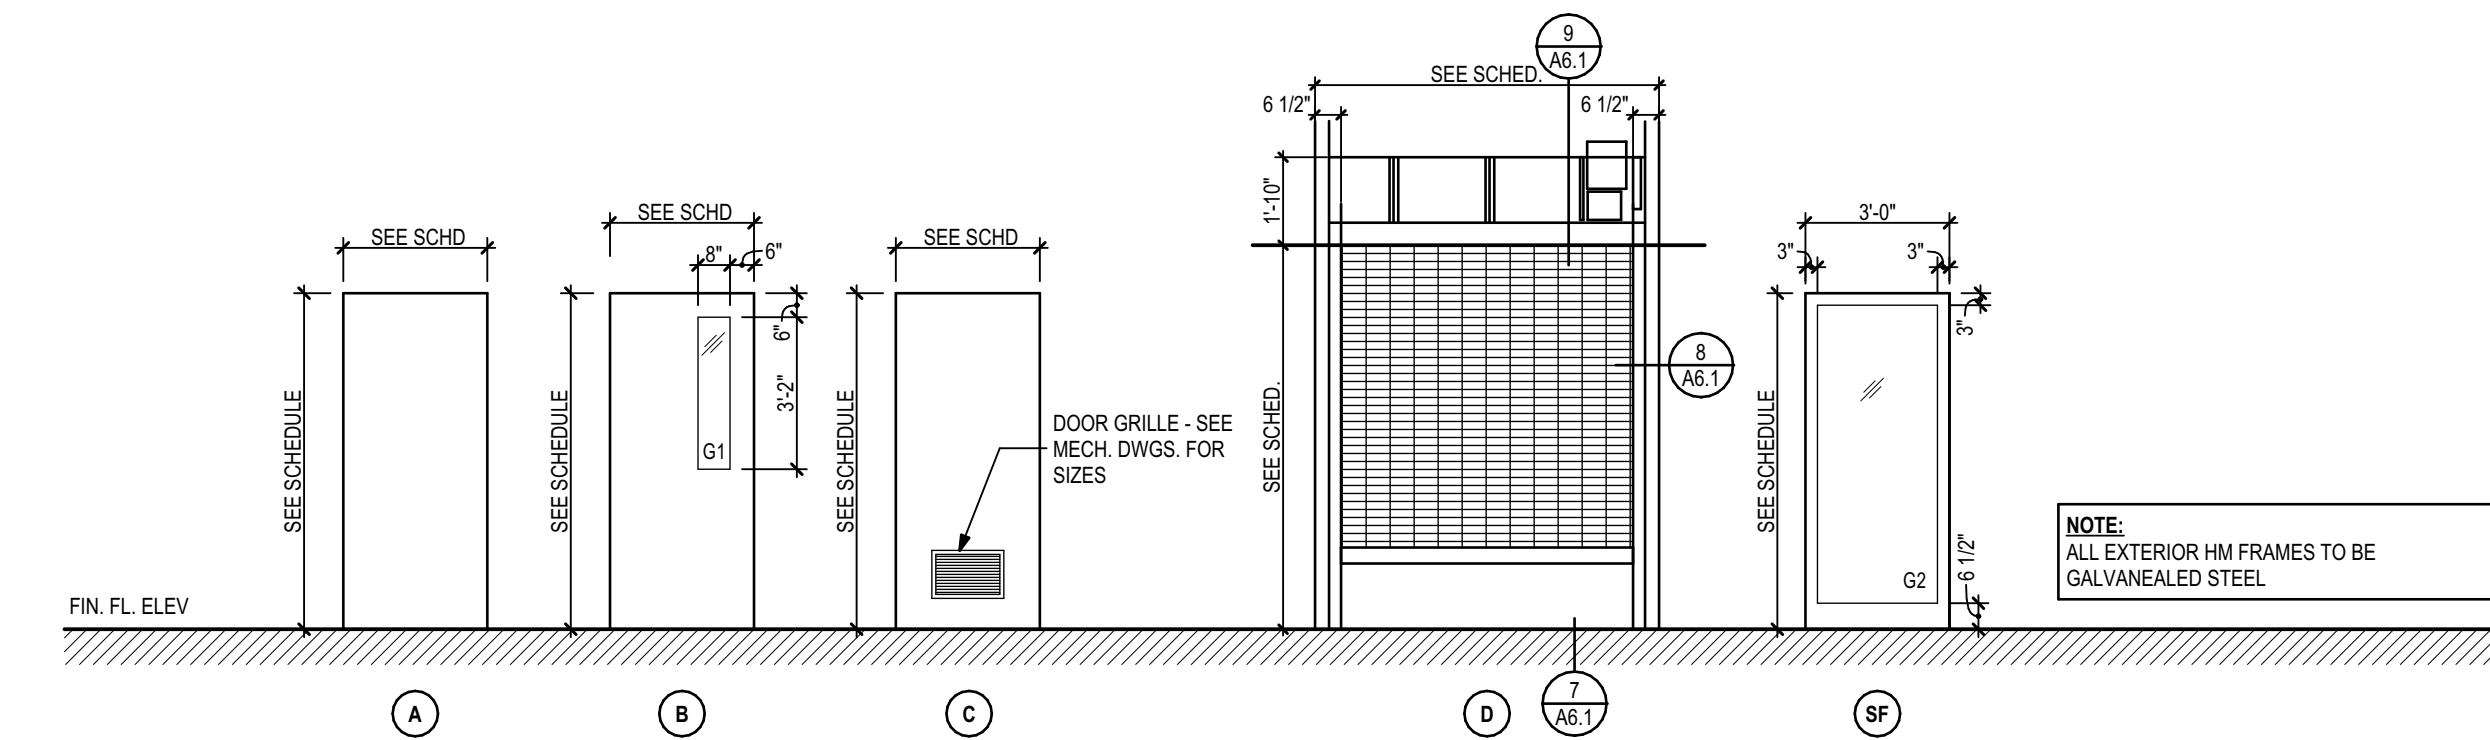


GLAZING SCHEDULE	
G1	1" VISION GLAZING WITH LOW-E COATING
1. Applications: Exterior insulating glass glazing.	
2. Space between lites filled with air.	
3. Total thickness: 1 inch	
4. Thermal Transmittance (U-value) Winter 0.29	
5. Visible Light Reflectance: match existing	
6. Solar Heat Gain Coefficient (SHGC): 0.35 (due to overhang)	
7. Metal edge spacers: aluminum, manufacturer's standard corners	
8. Spacer color: Black	
9. Edge Seal: Dual-sealed system	
G2	1/4" SAFETY GLAZING FOR EXTERIOR DOORS WITH 16 CFR 1201 CATEGORY II CERTIFICATION. MATCH EXISTING CLASS AS NOTED FOR INSULATED UNITS
G3	1" VISION GLAZING WITH LOW-E COATING (G1) WITH EXTERIOR SAFETY GLAZING

Door Schedule

DOOR NO.	ROOM NAME	LOCATION	DOOR					FRAME					SIGN TYPE	CARD READER	HARDWARE	NOTES
			ELEVATION	SIZE		MATERIAL	FINISH	ELEVATION	DETAIL							
				WIDTH	HEIGHT				HEAD	JAMB	SILL	MATERIAL				
D0107A	Electrical	Interior	A	3'-0"		HM	PAINT	F1	6/A6.1	5/A6.1	1/A6.1	HM	PAINT	A		1
D0107B	Janitor's Closet	Interior			Existing		PAINT			Existing			PAINT	A		
D0107C	Men's Restroom	Interior			Existing		PAINT		Existing		2/A6.1		PAINT	B		1
D0107D	Women's Restroom	Interior			Existing		PAINT		Existing		2/A6.1		PAINT	B		2
D0108	Mechanical Room	Interior	C	PR 3'-0"	7'-0"	WOOD	STAIN	F2	6/A6.1	5/A6.1	3/A6.1	HM	PAINT	A		3 3
D0109A	Storage	Interior	B	3'-0"	7'-0"	HM	PAINT	F1	6/A6.1	5/A6.1	3/A6.1	HM	PAINT	A	YES	1
D0110	Storage	Interior			Existing		PAINT			Existing			PAINT	A	YES	10
D0112A	Corridor	Interior	B	3'-0"	7'-0"	HM	PAINT	F1	6/A6.1	5/A6.1	1/A6.1	HM	PAINT	A	YES	4
D0112B	Corridor	Exterior			Existing		PAINT			Existing			PAINT			5
D4000	UPS Store	Exterior	SF	3'-0"	7'-0"	ALUM	DARK BRONZE	F1	12/A2.1	7 & 9/A2.1	5/A2.1	ALUM	MATCH EXISTING	A	YES	6 1, 2
D4002A	Print Shop	Interior	B	PR 3'-0"	7'-0"	HM	PAINT	F2	6/A6.1	5/A6.1	1/A6.1	HM	PAINT	A		7 3
D4002B	Print Shop	Interior	A	3'-0"	7'-0"	HM	PAINT	F1	6/A6.1	5/A6.1	3/A6.1	HM	PAINT	A	YES	8 3
D4003	Manager's Office	Interior	B	3'-0"	7'-0"	WOOD	STAIN	F1	6/A6.1	5/A6.1	3/A6.1	HM	PAINT	A		9
D5000A	Pick-Up Lobby	Exterior			Existing		EXISTING			Existing			EXISTING			11
D5000B	Pick-Up Lobby	Exterior	SF	3'-0"	7'-0"	ALUM	DARK BRONZE	F1	12/A2.1	7 & 9/A2.1	5/A2.1	ALUM	MATCH EXISTING	A	YES	6 1, 2
D5000C	Pick-Up Lobby	Interior	D	7'-0"	8'-0"		#4 STAINLESS STEEL		6/A6.1	5/A6.1	7/A6.1	SEE SPECS	SEE SPECS	A		11
D5001	Mail Sorting	Exterior	SF	3'-0"	7'-0"	ALUM	DARK BRONZE	F1	12/A2.1	7 & 9/A2.1	5/A2.1	ALUM	MATCH EXISTING	A	YES	6 1, 2
D6000A	Future Tenant	Exterior			Existing		EXISTING			Existing			EXISTING			11
D6000B	Future Tenant	Exterior	SF	3'-0"	7'-0"	ALUM	DARK BRONZE	F1	12/A2.1	7 & 9/A2.1	5/A2.1	ALUM	MATCH EXISTING	A	YES	6 1, 2
D6000C	Future Tenant	Interior	A	3'-0"	7'-0"	HM	PAINT	F1	6/A6.1	5/A6.1	3/A6.1	HM	PAINT	A	YES	12 3
D6000D	Future Tenant	Interior	A	3'-0"	7'-0"	HM	PAINT	F1	6/A6.1	5/A6.1	3/A6.1	HM	PAINT	A	YES	12 3


NOTE:
1. REFER TO SHEET A1.2 FOR STOREFRONT ELEVATION.
2. FIELD VERIFY EXISTING STOREFRONT GLAZING SYSTEM SIZE, MANUFACTURER, FINISH ETC. AND MATCH NEW FRAMES TO EXISTING AS CLOSE AS POSSIBLE.
3. SOUND ASSEMBLY

Signage Elevations

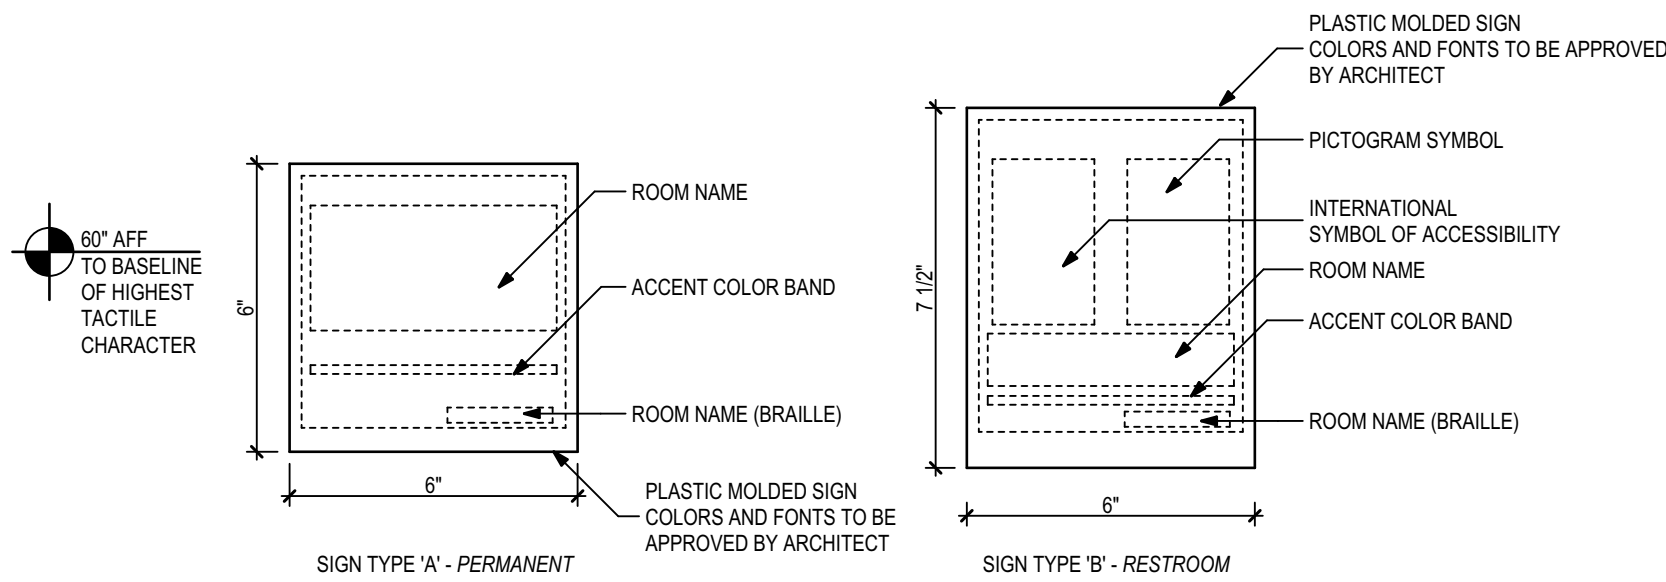


Roll-up Door Head Detail

1 1/2" = 1'-0"

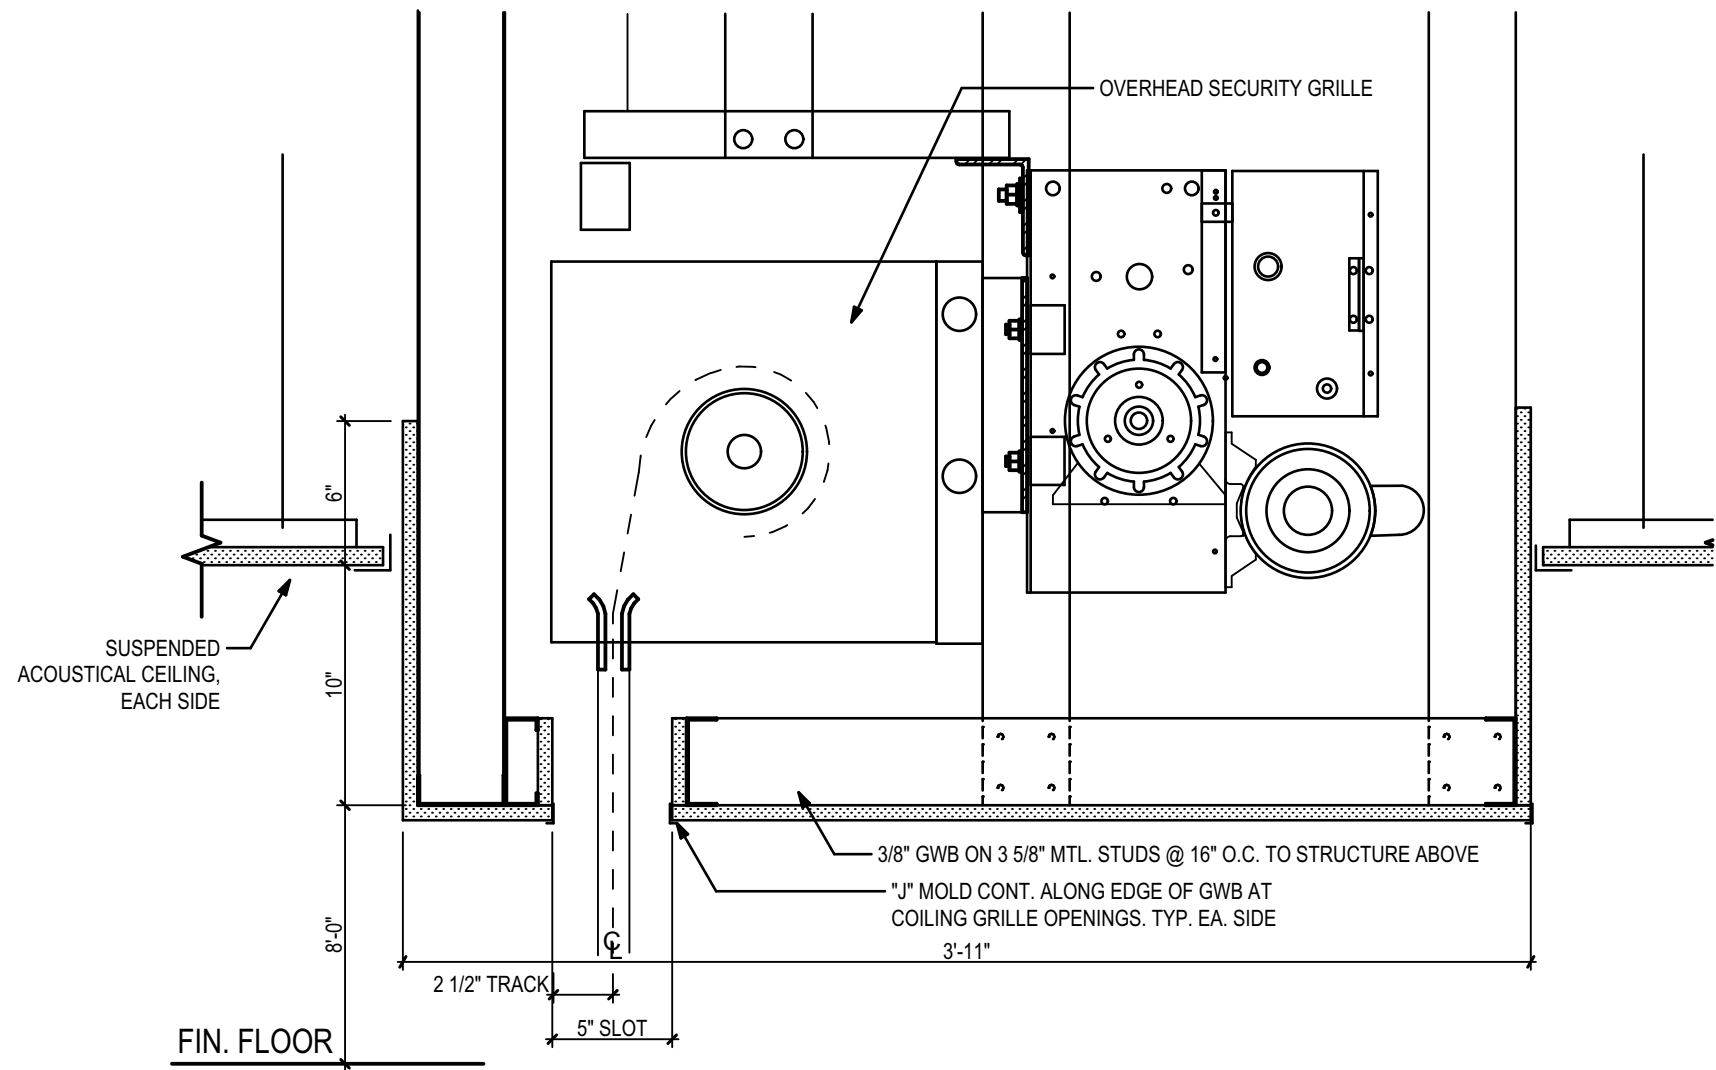


Roll-up Door Jamb Detail

1 1/2" = 1'-0"

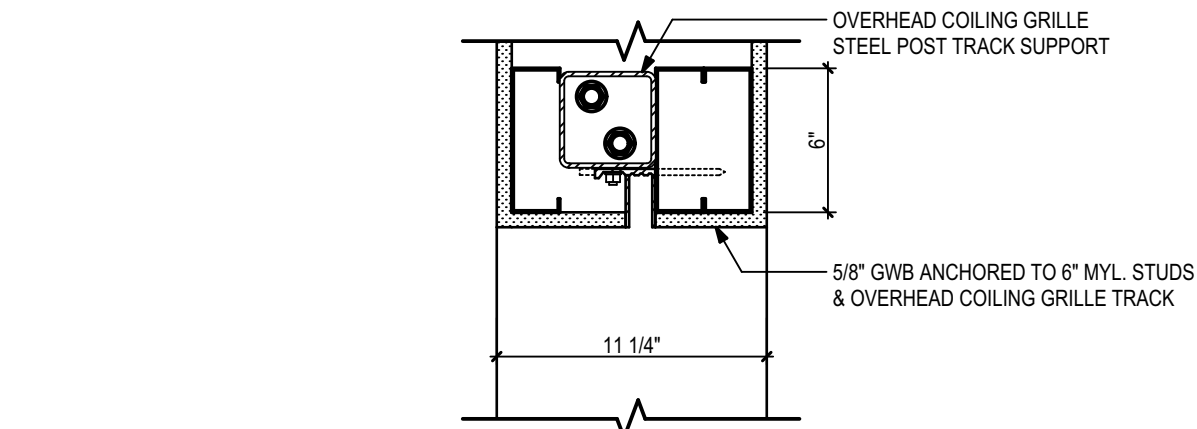


Roll-up Door Transition Detail

1 1/2" = 1'-0"

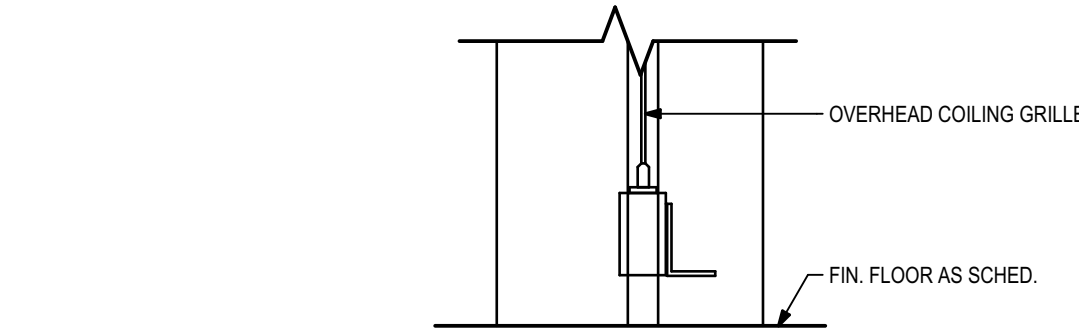


INTERIOR DOOR HEAD DETAIL

3" = 1'-0"

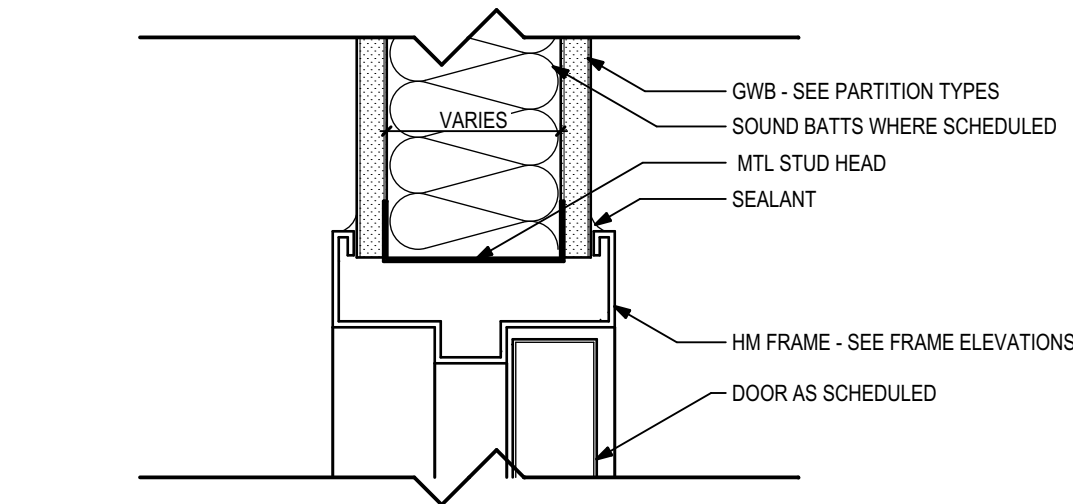


INTERIOR DOOR JAMB DETAIL

3" = 1'-0"

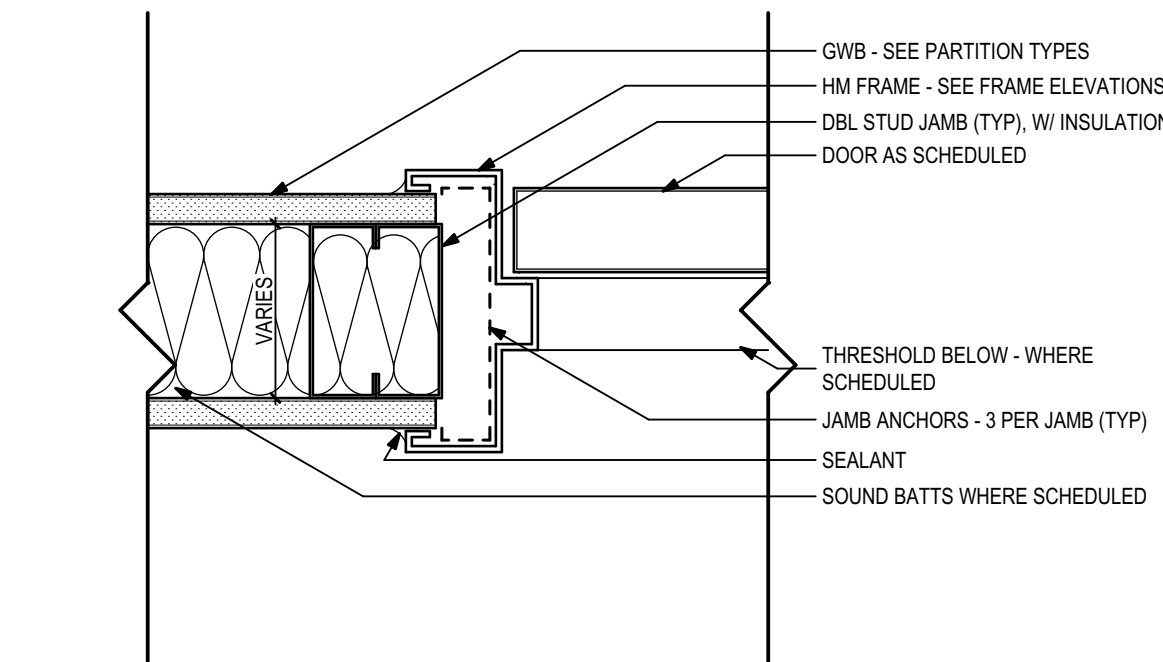


THRESHOLD AT EXTERIOR STOREFRONT

3" = 1'-0"

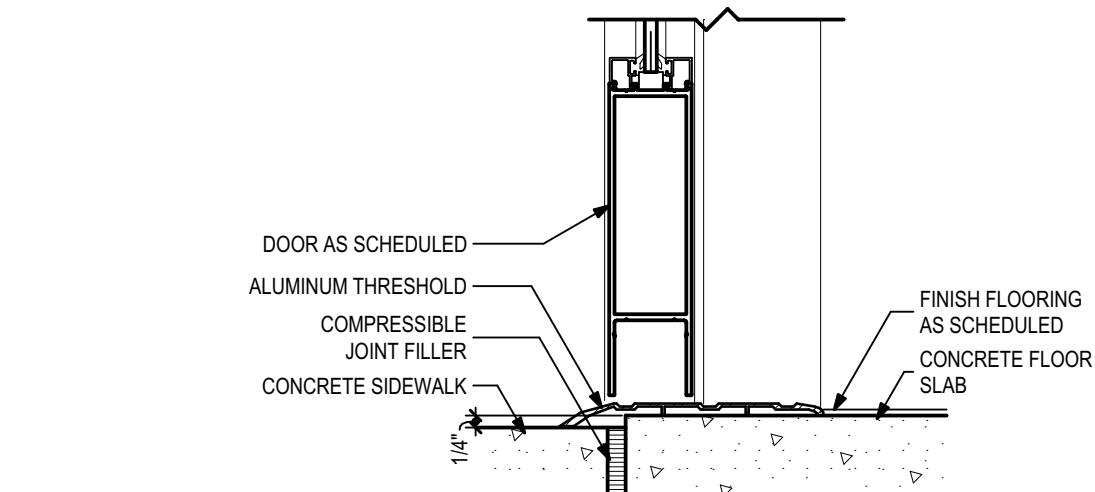


INTERIOR ALUMINUM THRESHOLD

3" = 1'-0"

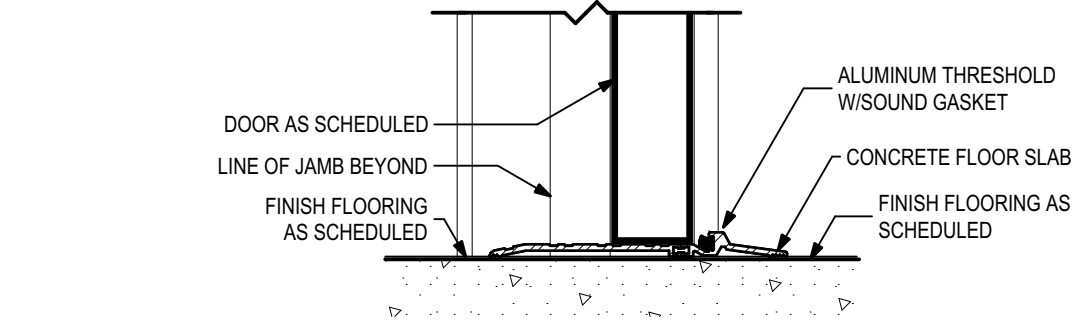


INTERIOR STONE THRESHOLD

3" = 1'-0"

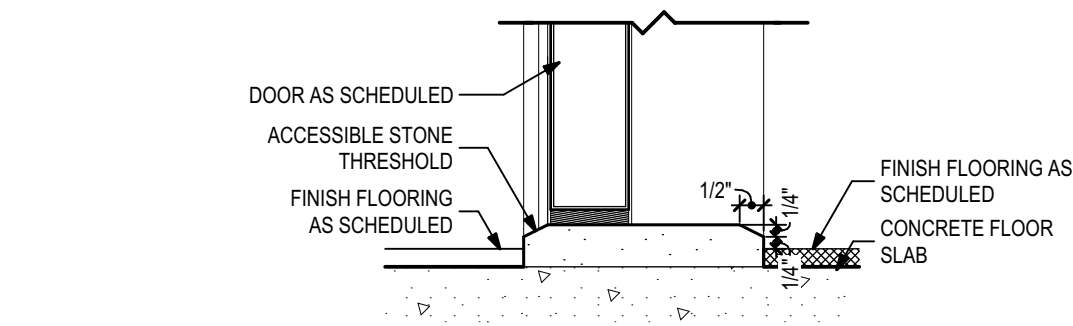

INTERIOR THRESHOLD - NO TRANSITION

3" = 1'-0"

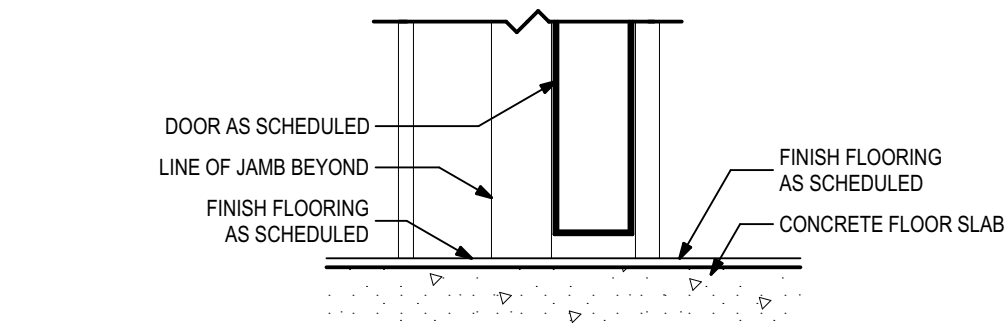

PHASE:	DRAWN:	REVIEWED:	DATE:	ID:	REVISION:	DRAWN:	REVIEWED:	DATE:
SCHEMATIC DESIGN	KSABEE	CW	08/28/2024					
DESIGN DEVELOPMENT	KSABEE	CW	11/05/2024					
100% CONSTRUCTION DOCS	ABEE	R. LEWIS	05/15/2025					

Client:
FLORIDA STATE UNIVERSITY
Tallahassee, Florida

Job Title:
Parking Garage 1 Remodeling

Consultant:
19370.42
100% CONSTRUCTION DOCUMENTS

Seal:
Project #:
Phase:

ALW



Architects Lewis + Whitlock
206 West Virginia St.
Tallahassee, Florida 32301
850.942.1718
www.think3d.net

Description:
Door Elevations, Schedules, & Details


Sheet No.:

A6.1

1 1st Floor Reflected Ceiling Plan
3/32" = 1'-0"

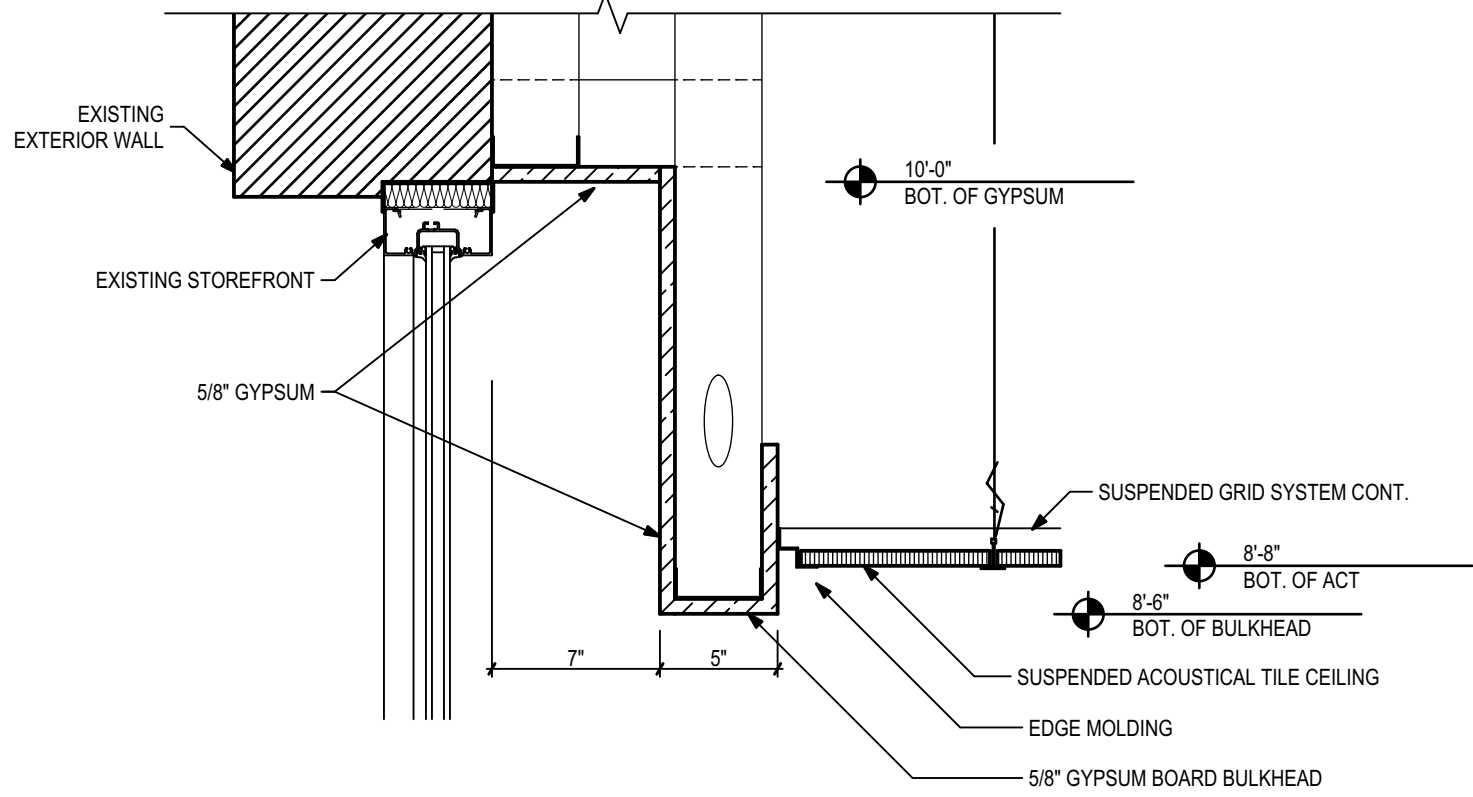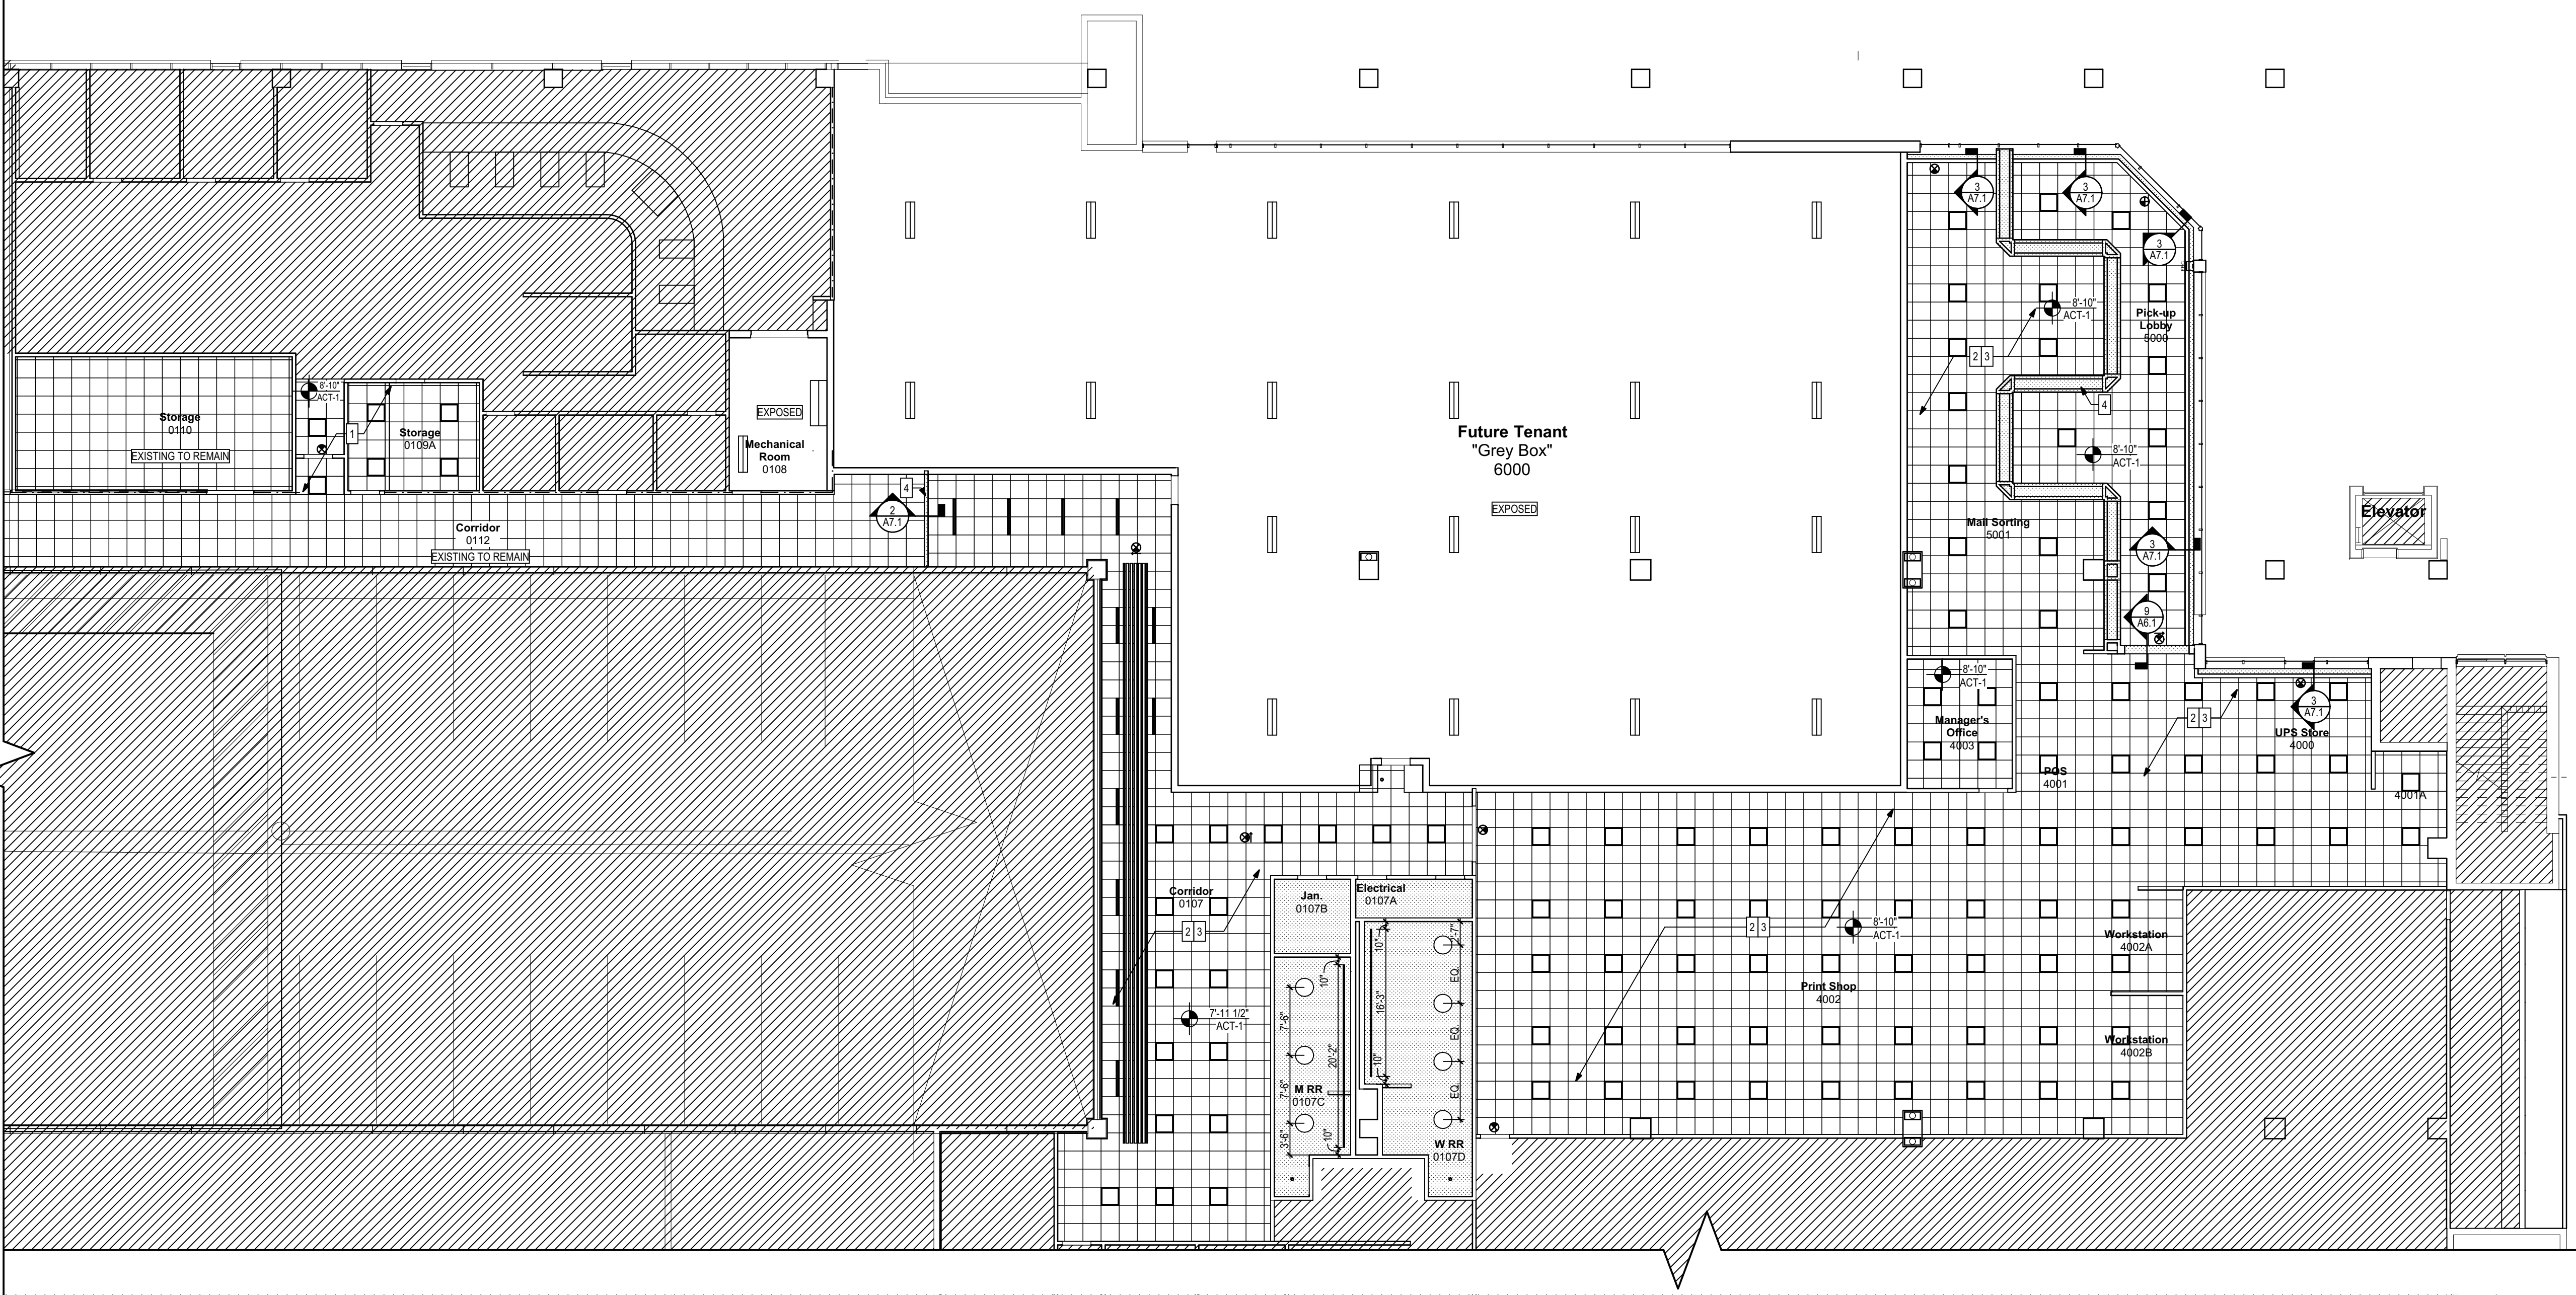

3 Typical Curtain Pocket Detail
1 1/2" = 1'-0"

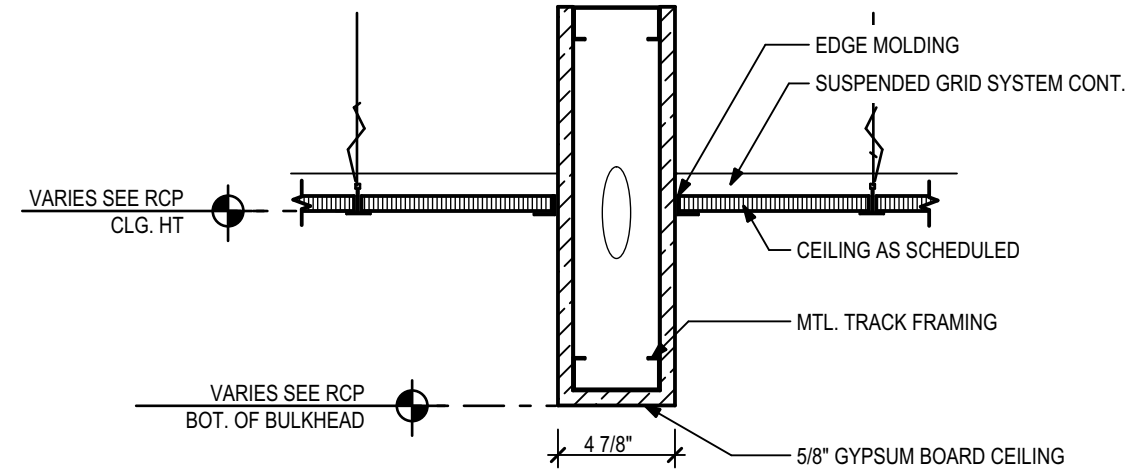

2 Typical Bulkhead Detail
1 1/2" = 1'-0"


RCP Construction Notes

- [X] REPRESENTS NOTE ON PLANS
- 1 INSTALL NEW SUSPENDED CEILING SYSTEM TO MATCH EXISTING ADJACENT CEILING WHERE WALLS WERE REMOVED.
 - 2 INSTALL NEW SUSPENDED CEILING SYSTEM ACCORDING TO THE RCP.
 - 3 INSTALL ALL NEW CEILING COMPONENTS INCLUDING LIGHTING, HVAC GRILLES AND RETURNS, AND SPEAKERS. SEE RCP AND MEP PLANS.
 - 4 NEW GYPSUM SOFFIT/BULKHEAD. SEE CEILING DETAILS.

RCP Legend

- ACT CEILING SYSTEM
- DRYWALL CEILING SYSTEM
- OPEN TO STRUCTURE
- RETURN AIR DIFFUSER
- SUPPLY AIR DIFFUSER
- 2X2 LAY-IN LIGHT FIXTURE
- RECESSED LIGHT FIXTURE
- SURFACE-MOUNTED LIGHT FIXTURE
- SURFACE MOUNTED LINEAR LIGHT FIXTURE
- FIRE SPRINKLER HEAD
- FIRE ALARM STROBE
- EXIT SIGN
- SUSPENDED LIGHT FIXTURE

Key Plan

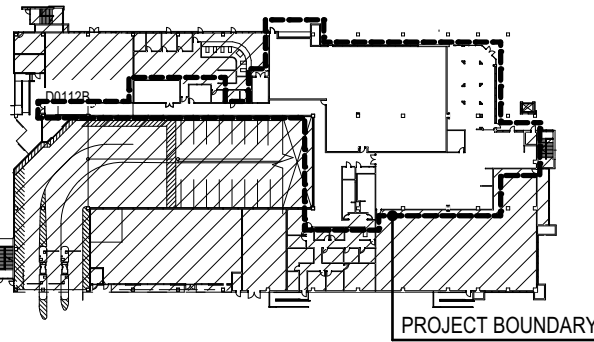

PHASE:	DRAWN:	REVIEWED:	DATE:	ID:	REVISION:	DRAWN:	REVIEWED:	DATE:
SCHEMATIC DESIGN	KSABEE	CW	09/28/2024					
DESIGN DEVELOPMENT	KSABEE	CW	11/05/2024					
100% CONSTRUCTION DOCS	ABEE	R. LEWIS	05/15/2025					

Client:	FLORIDA STATE UNIVERSITY Tallahassee, Florida
Consultant:	
Seal:	
Project #:	19370.42
Phase:	100% CONSTRUCTION DOCUMENTS
Job Title:	Parking Garage 1 Remodeling



Architects Lewis + Whitlock
206 West Virginia St.
Tallahassee, Florida 32301
850.942.1718
www.think3d.net

Description:
Reflected Ceiling Plan

Sheet No.:
A7.1


Finish Summary

Mark	Description	Size	Basis of Design	Color/Pattern	Notes
FLOORS					
LVT	Luxury Vinyl Tile	6" x 48"	Armstrong w/Diamond 10 Technology Galena	Oak Rye	20 mil minimum
PAINTEd CONC	Existing Concrete Slab w/Opaque Coating	-	See Specifications	TBS by Architect	
CT-1	Porcelain Ceramic Floor Tile	12" x 48"	Trinity Tile Sassi	Grigio	Install 1/3 offset
TRANSITIONS					
RT	Resilient Transition	-	Johnsonite Wheeled Traffic Transition	TBS by Architect	ADA Compliant
WALL BASE					
RB	Rubber Wall Base - Cove	6"	Johnsonite Baseworks	TBS by Architect	Coils Only
CT-2	Porcelain Ceramic Tile	12" x 48"	Trinity Tile Barto	Gray	Install 1/3 offset
CEILINGS					
ACT	Acoustical Ceiling Tile	24" x 24"	Armstrong <i>Ultima Tegular</i>	White	Use with Armstrong Prelude 9'16"
GYP	Gypsum Board	-	-		
WALLS					
EPT-1	Epoxy Paint	-	Sherwin Williams	SW 9571 Solstice	
PT-1	Field Paint	-	Sherwin Williams	SW 9571 Solstice	
PT-2	Accent Paint -light neutral	-	Sherwin Williams	SW 7061 Mindful Gray	
PT-3	Accent Paint -dark neutral	-	Sherwin Williams	SW 7081 Sensous Gray	
PT-4	Accent Paint - blue	-	Sherwin Williams	SW 6789 Blue Mosque	
PT-5	Accent Paint - yellow	-	Sherwin Williams	SW 6911 Confident Yellow	
CT-2	Porcelain Ceramic Tile	12" x 48"	Trinity Tile Barto	Gray	Install 1/3 offset
CT-4	Ceramic Mosaic Wall Tile	12" x 24"	Trinity Tile Barto	Multi Deco	
MILLWORK					
PL	Plastic Laminate	-	Wilsonart High Pressure Laminate	TBS by Tenant	
QZ	Quartz Countertop	-	Wilsonart Quartz	North Cliff	2 cm
SPECIALTIES					
CG	Corner Guards	-	Construction Specialties SSM Series	Match Wall Color	Full height
WP	Wall Protection	-	Construction Specialties Stainless Steel Wall Covering	Diamond Plate	Install from top of wall base to 54" AFF
TP	Toilet Partitions/Urinal Screens	-	Hiney Hiders	TBS by Architect	

GENERAL FINISH NOTES


- 1
- Remove old adhesive and fill/patch concrete as required for smooth condition. Prepare for opaque coating in accordance with manufacturer's recommendation.
- 2
- Remove old adhesive/lightly grind concrete for smooth condition.
- 3
- Remove old adhesive and prepare floor for LVT prior to flooring installation. Prepare floor in accordance with manufacturer's recommendation of a suitable substrate to avoid defects telegraphing through flooring material.
- 4
- All walls to receive PT-1 and RB-1 unless noted otherwise.

ROOM NUMBER	ROOM NAME / DESCRIPTION	FLOORS		BASE		WALLS				CEILING
		FINISH	NOTES	FINISH	NOTES	NORTH	EAST	SOUTH	WEST	
Finish Schedule										
FIRST FLOOR										
0107	CORRIDOR	PAINTED CONC	1	RB		WP/PT-2	WP/PT-2	WP/PT-2	WP/PT-2	EXPOSED PAINTED
0107A	ELECTRICAL ROOM	EXPOSED CONC	2	RB		PT-1	PT-1	PT-1	PT-1	EXISTING TO REMAIN
0107B	JANITOR	EXPOSED CONC	2	RB		EPT-1	EPT-1	EPT-1	EPT-1	EXISTING TO REMAIN
0107C	MEN'S RESTROOM	CT-1		RB		CT-2	CT-2/CT-4	CT-2	CT-2	GYPsUM BOARD
0107D	WOMEN'S RESTROOM	CT-1		RB		CT-2	CT-2	CT-2	CT-2/CT-4	GYPsUM BOARD
0108	MECHANICAL ROOM	EXPOSED CONC	2	RB		PT-1	PT-1	PT-1	PT-1	EXPOSED
0109A	STORAGE	LVT	3	RB		PT-1	PT-1	PT-1	PT-1	ACT
0110	STORAGE	EXPOSED CONC	2	RB		PT-1	PT-1	PT-1	PT-1	EXISTING TO REMAIN
0112	CORRIDOR	EXISTING		RB		WP/PT-2	WP/PT-2	WP/PT-2	WP/PT-2	EXISTING/GYP/ACT
4000	UPS STORE	LVT	3	RB		PT-1/PT-3	PT-1/PT-3	PT-1/PT-3	PT-1/PT-3	ACT/GYP
4001	POINT OF SALE	LVT	3	RB		PT-1/PT-3	PT-1/PT-3	PT-1/PT-3	PT-1/PT-3	ACT
4001A	-	LVT	3	RB		PT-1	PT-1	PT-1	PT-1	ACT
4002	PRINT SHOP	PAINTED CONC	1	RB		PT-1	PT-1	PT-1	PT-4	ACT
4002A	WORKSTATION	PAINTED CONC	1	RB		PT-1	PT-5	PT-1	PT-1	ACT
4002B	WORKSTATION	PAINTED CONC	1	RB		PT-1	PT-5	PT-1	PT-1	ACT
4003	MANAGER'S OFFICE	LVT	3	RB		PT-2	PT-2	PT-2	PT-2	ACT
5000	PICK-UP LOBBY	LVT	3	RB		PT-1/PT-3	PT-1/PT-3	PT-1/PT-3	PT-1/PT-3	ACT/GYP
5001	MAIL SORTING	LVT	3	RB		PT-1/PT-3	PT-1/PT-3	PT-1/PT-3	PT-1/PT-3	ACT/GYP
6000	FUTURE TENANT	EXPOSED CONC	2	-		PT-1	PT-1	PT-1	PT-1	EXPOSED

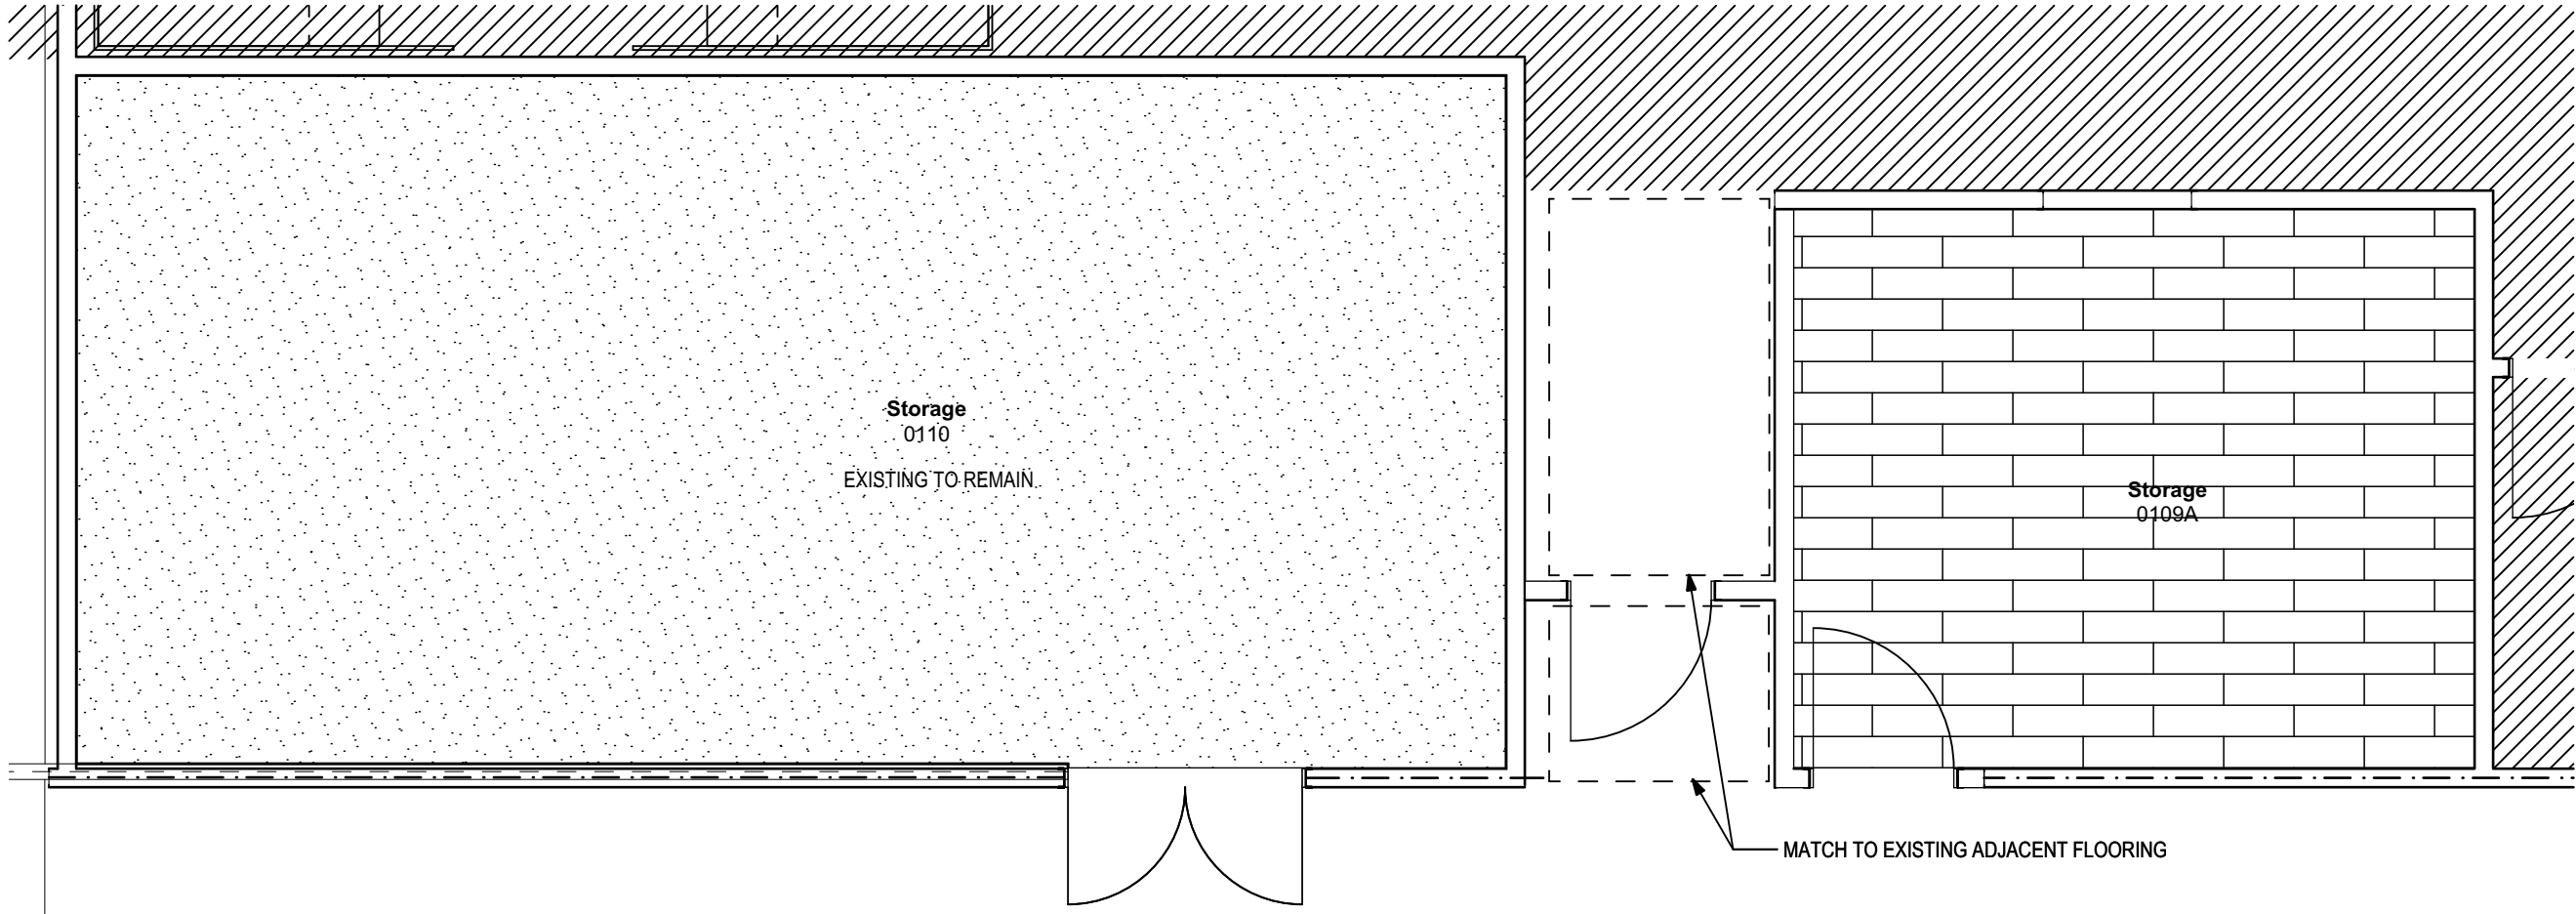


1 Back Storage Finish Plan
1/4" = 1'-0"


Finish Legend

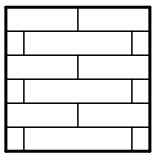


LUXURY VINYL TILE

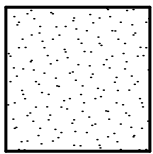

EXPOSED CONCRETE

 


PAINTED CONCRETE

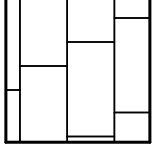

PORCELAIN CERAMIC TILE

Key Plan

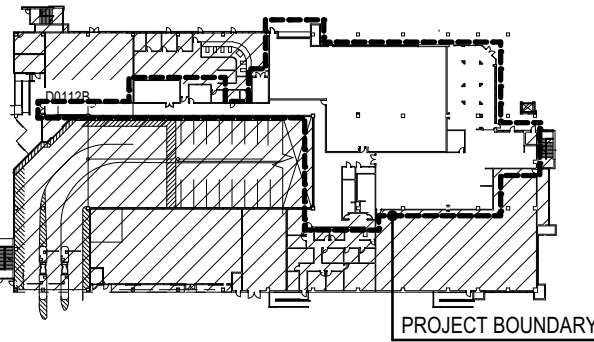

PHASE:	DRAWN:	REVIEWED:	DATE:	ID:	REVISION:	DRAWN:	REVIEWED:	DATE:
SCHEMATIC DESIGN	KS/ABEE	CW	09/28/2024					
DESIGN DEVELOPMENT	KS/ABEE	CW	11/05/2024					
100% CONSTRUCTION DOCS	ABEE	R. LEWIS	05/15/2025					

Client:

FLORIDA STATE UNIVERSITY
Tallahassee, Florida

Job Title:

Parking Garage 1 Remodeling

Consultant:

Project #:

19370.42

Phase:

100% CONSTRUCTION DOCUMENTS

Seal:


THESE TRAININGS AND RENDERINGS ARE INSTRUMENTS OF SERVICE. THE DRAWINGS AND ASSOCIATED COPIES THEREOF, INCLUDING ELECTRONIC MEDIA AND CAD FILES, ARE THE PROPERTY OF ARCHITECTS LEWIS + WHITLOCK, P.A.A. THEIR USE, REPRESENTATION OR REPRODUCTION FOR ANY PURPOSE EXCEPT BY WRITTEN AGREEMENT WITH THE ARCHITECT IS PROHIBITED. THIS COPYRIGHT NOTIFICATION SHALL BE TRUE AS IF DIRECTLY PLACED ON EACH DRAWING EXHIBIT, ON RENDERINGS ON THIS DOCUMENT AND SHALL NOT BE REMOVED FROM THESE DOCUMENTS.

ALW


Architects Lewis + Whitlock
206 West Virginia St.
Tallahassee, Florida 32301
850.942.1718
www.think3d.net

Description:
Finish Plan & Schedule

Sheet No.:
A8.1

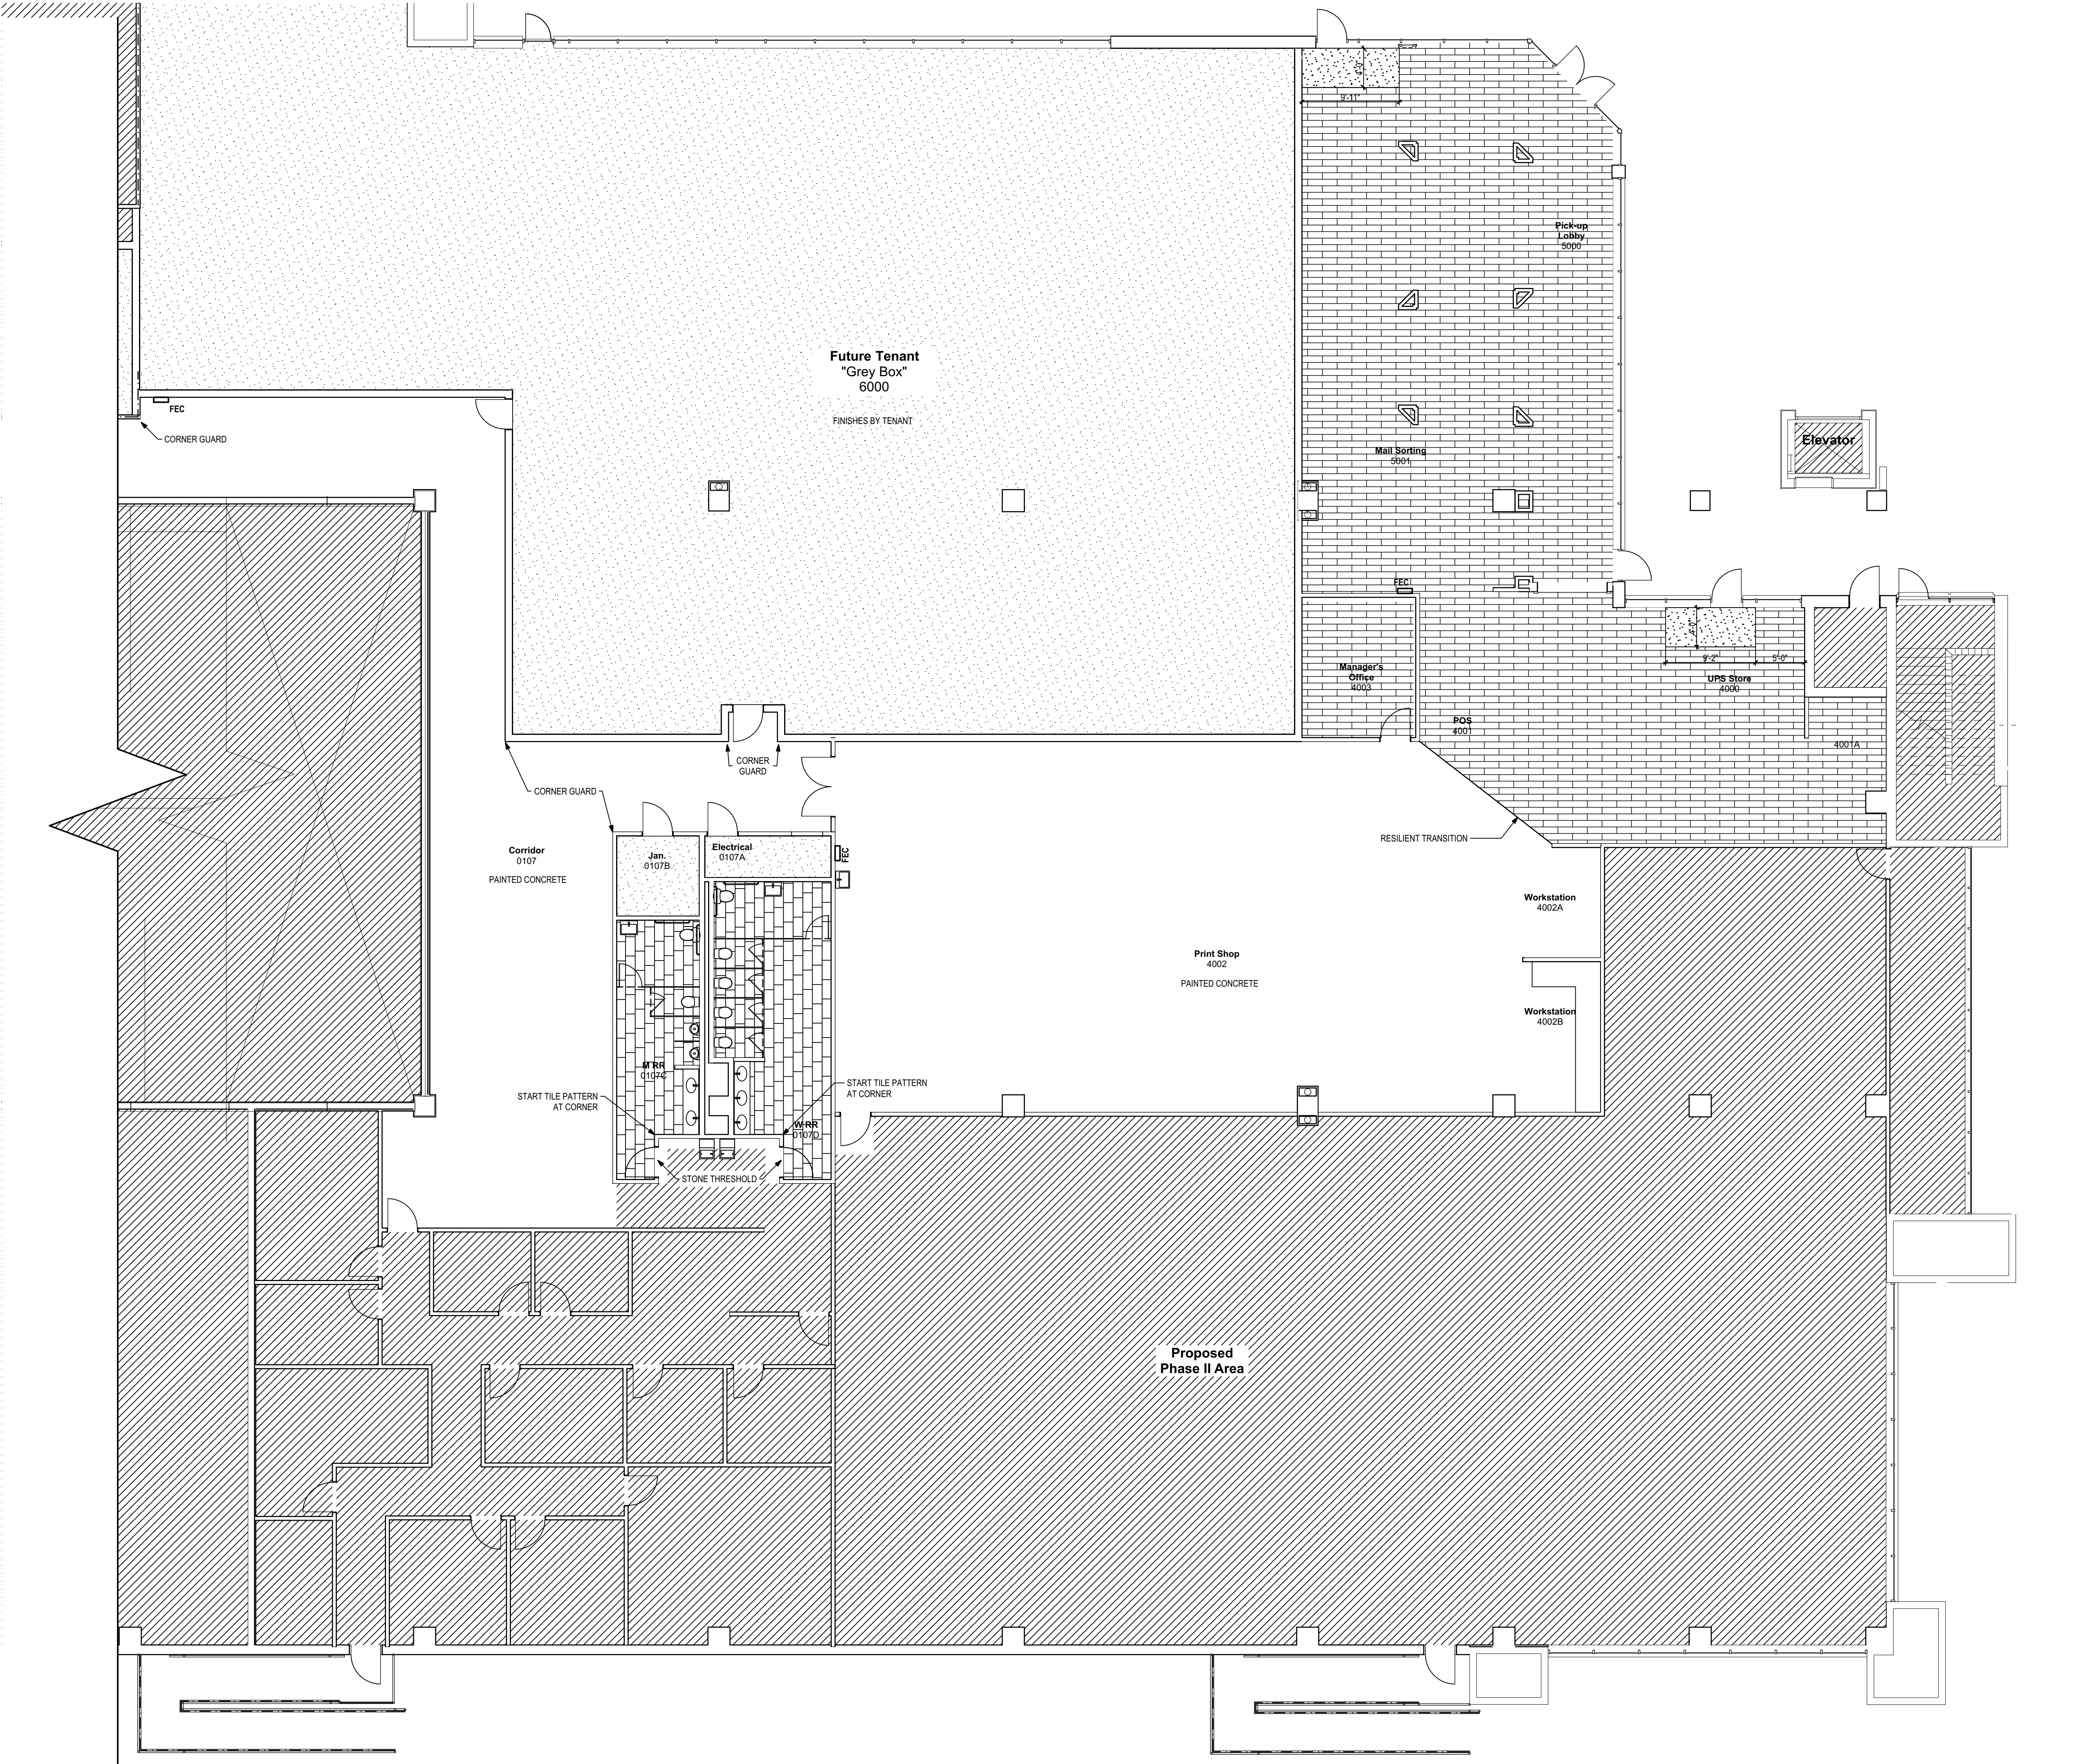

- Finish Legend**
- LUXURY VINYL TILE
 - EXPOSED CONCRETE
 - PAINTED CONCRETE
 - PORCELAIN CERAMIC TILE
 - WALK-OFF CARPET TILE

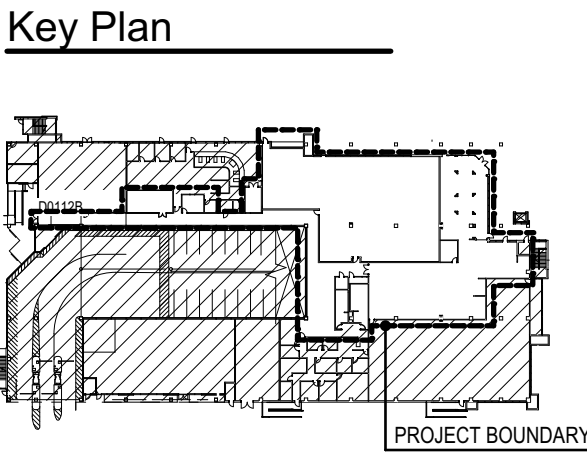

PHASE:	DRAWN:	REVIEWED:	DATE:	ID:	REVISION:	DRAWN:	REVIEWED:	DATE:
SCHEMATIC DESIGN	KSABEE	CW	08/28/2024					
DESIGN DEVELOPMENT	KSABEE	CW	11/05/2024					
100% CONSTRUCTION DOCS	ABEE	R. LEWIS	05/15/2025					


Client:	FLORIDA STATE UNIVERSITY Tallahassee, Florida
Job Title:	Parking Garage 1 Remodeling

Consultant:	
Seal:	
Project #:	19370.42
Phase:	100% CONSTRUCTION DOCUMENTS


ALW
Architects Lewis + Whitlock
206 West Virginia St.
Tallahassee, Florida 32301
850.942.1718
www.think3d.net

Description:	Finish Plan
Sheet No.:	A8.2

1 Equipment Plan
3/16" = 1'-0"

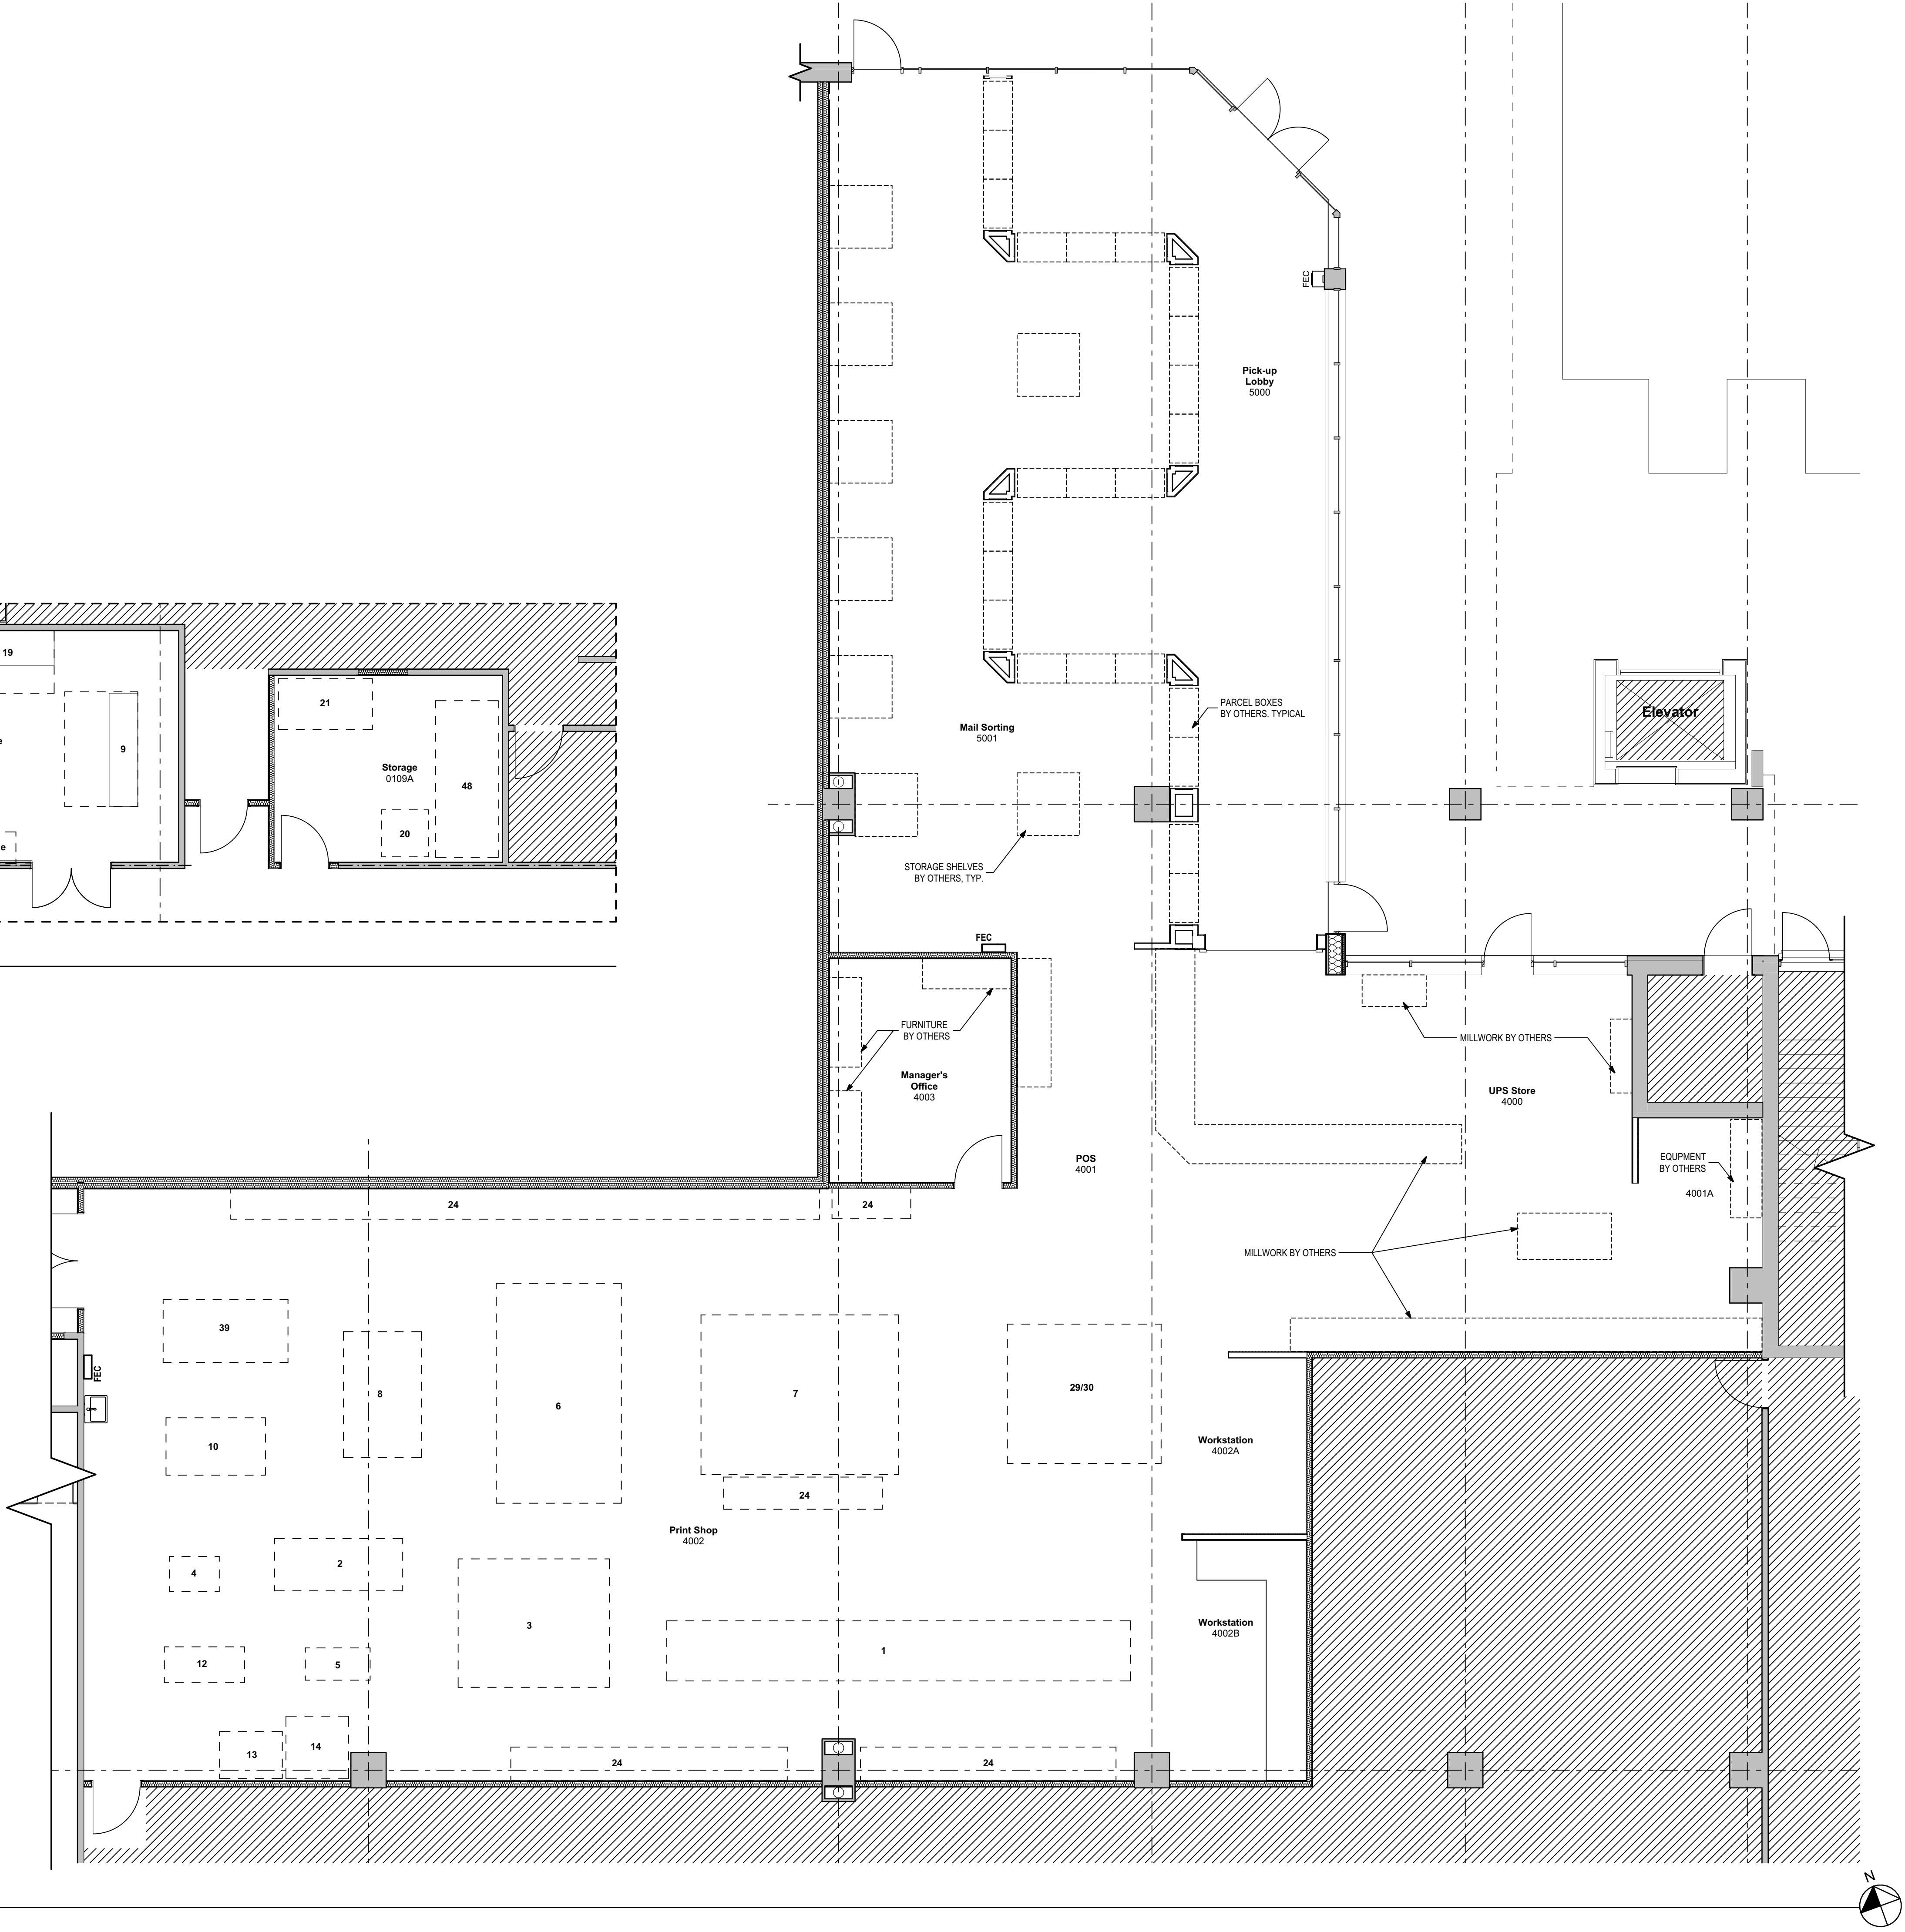

2 Back Storage Equipment Plan
3/16" = 1'-0"

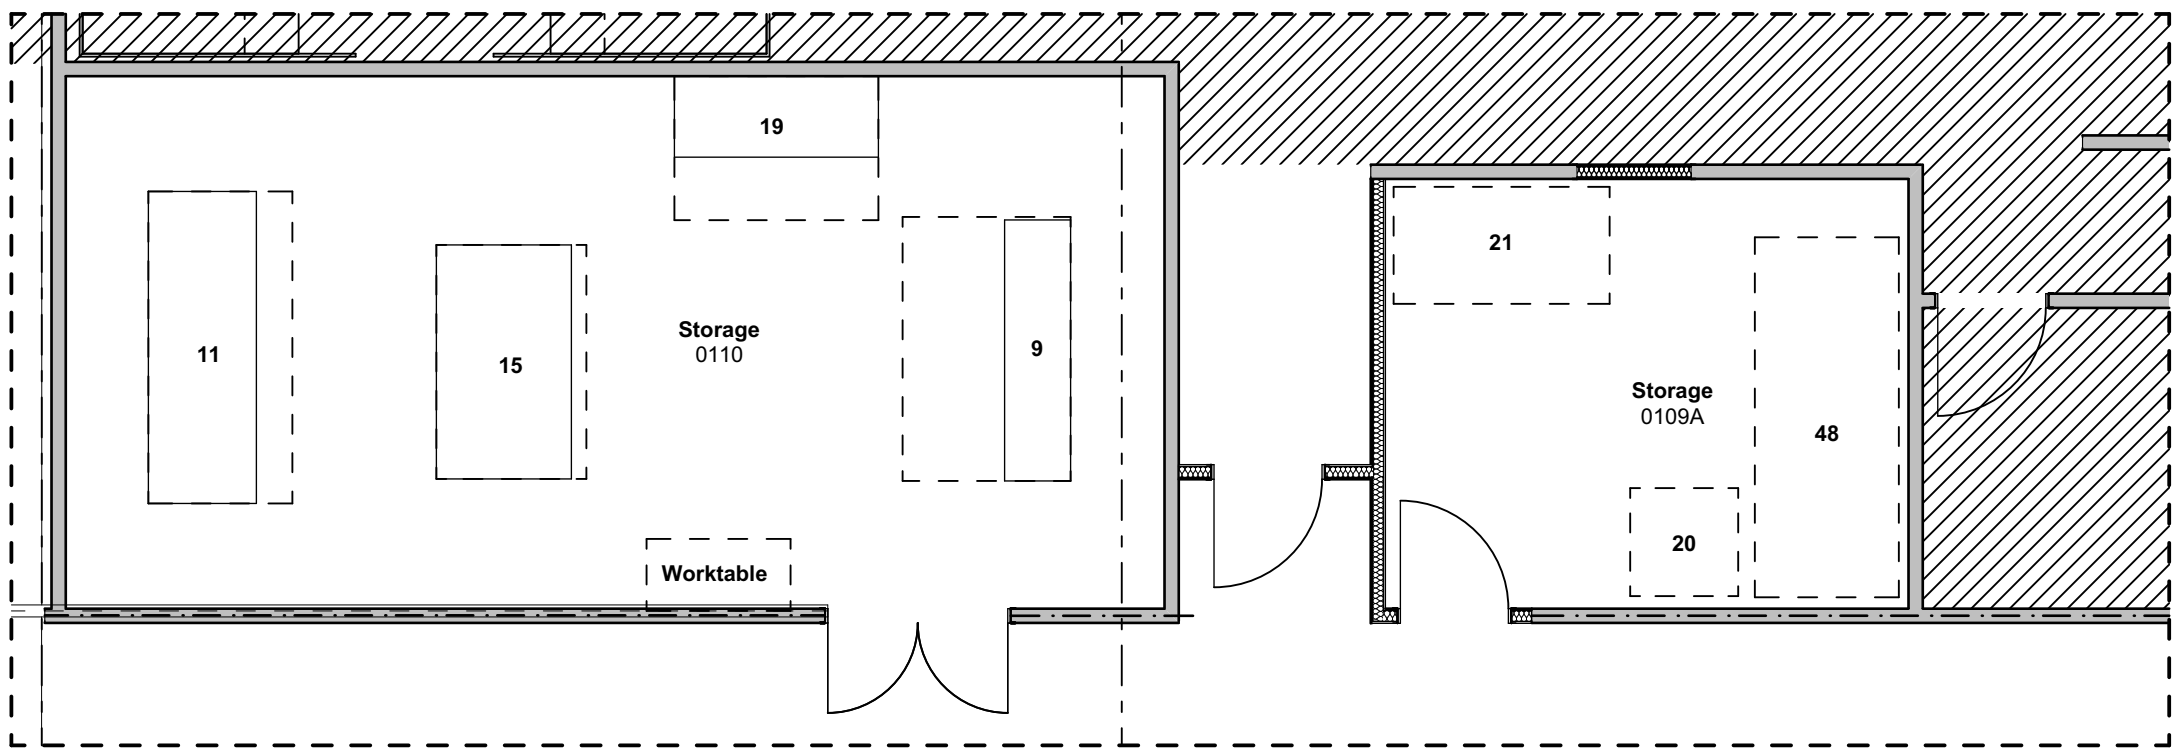

Equipment List - Provided by User

- Digital Printing

1 Xerox Indesse Press

2 Duplo 618 slitter

3 Polar 92 Cutter

4 Small Laminator

5 Baum Folder

Wide Format

6 Fluid Color Hybrid Printer

7 Colex Cutter

8 4x8 Board Storage

9 Large Laminator w/ rolls

10 Canon w/f

Standalone

11 AB Dick Envelope Printer

12 Xante Envelope Printer

13 Slicher

14 Paper Drill

15 Kluge Foil Stamp

16 Coil Punch (on 12' worktable)

17 5x10 Worktable

18 Numbering Machine

19 Bourg Book maker

20 Paddy Wagon

21 Rossback creaser

Paper Storage

22 (5) shelves

23 (5) shelves

24 Paper & storage stacks

Computer desks (3)

25 Filing cabinets(7)

26 Storage cabinets(4)

28 Storage shelves(3)

29 Worktable 10x8

30 Finishing work table 6x8

The UPS Store

31 Copiers & Workstation

32 Customer desk

33 Retail Display

34 POS counter

35 Package Pickup Counter

36 Package lockers

37 Packing Box Shelves

38 Package/Mail Shelves

39 Work table 8x4

40 Package Check-in

41 Manager Desk (4 w/ computer)

42 Packing & Mail Sorting Table

43 Refrigerator (2)

44 Not Used

45 Not Used

46 Office (2 desks w/ computers)

47 Technology Closet

48 Mail Carts

Miscellaneous (behind POS)

49 Phones (4)

50 Desktop printer (2)

51 Label printer (3)

52 Fax machine

53 Bubble wrap machine

54 Postage meter

55 Phones (4)

56 Desktop printer (2)

PHASE:	DRAWN:	REVIEWED:	DATE:	ID:	REVISION:	DRAWN:	REVIEWED:	DATE:
SCHEMATIC DESIGN	KS/ABEE	CW	08/28/2024					
DESIGN DEVELOPMENT	KS/ABEE	CW	11/05/2024					
100% CONSTRUCTION DOCS	ABEE	R. LEWS	05/15/2025					


THESE DRAWINGS AND RENDERINGS ARE INSTRUMENTS OF SERVICE. THE DRAWINGS AND ASSOCIATED COPIES THEREOF, INCLUDING ELECTRONIC MEDIA AND CAD FILES, ARE THE PROPERTY OF ARCHITECTS LEWIS + WHITLOCK, P.A.A. THEIR USE, REPRESENTATION OR REPRODUCTION FOR ANY PURPOSE EXCEPT BY WRITTEN AGREEMENT WITH THE ARCHITECT IS PROHIBITED. THIS COPYRIGHT NOTIFICATION SHALL BE TRUE AS IF DIRECTLY PLACED ON EACH DRAWING EXHIBIT, CONSIDERING ON THIS DOCUMENT AND SHALL NOT BE REMOVED FROM THESE DOCUMENTS.

Client:	FLORIDA STATE UNIVERSITY Tallahassee, Florida	Job Title:	Parking Garage 1 Remodeling
Consultant:		Project #:	19370.42
Seal:		Phase:	100% CONSTRUCTION DOCUMENTS




Architects Lewis + Whitlock
206 West Virginia St.
Tallahassee, Florida 32301
850.942.1718
www.think3d.net



Key Plan

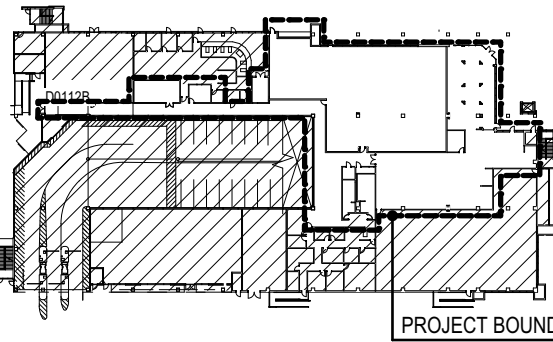

Description:	Equipment Plan
Sheet No.:	A8.3

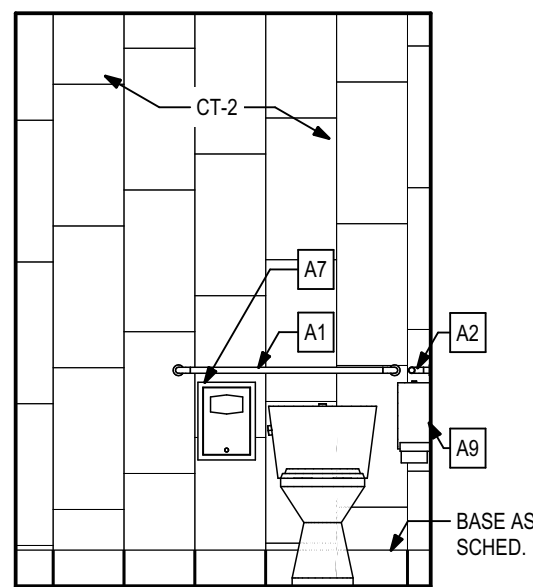

Acc. Mounting Height
1/2" = 1'-0"

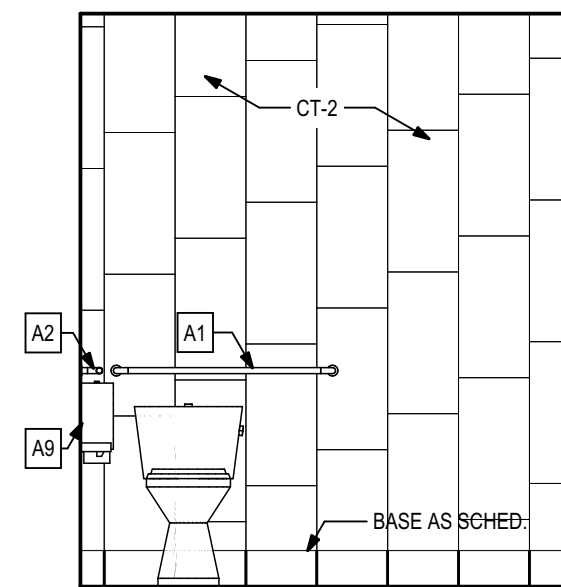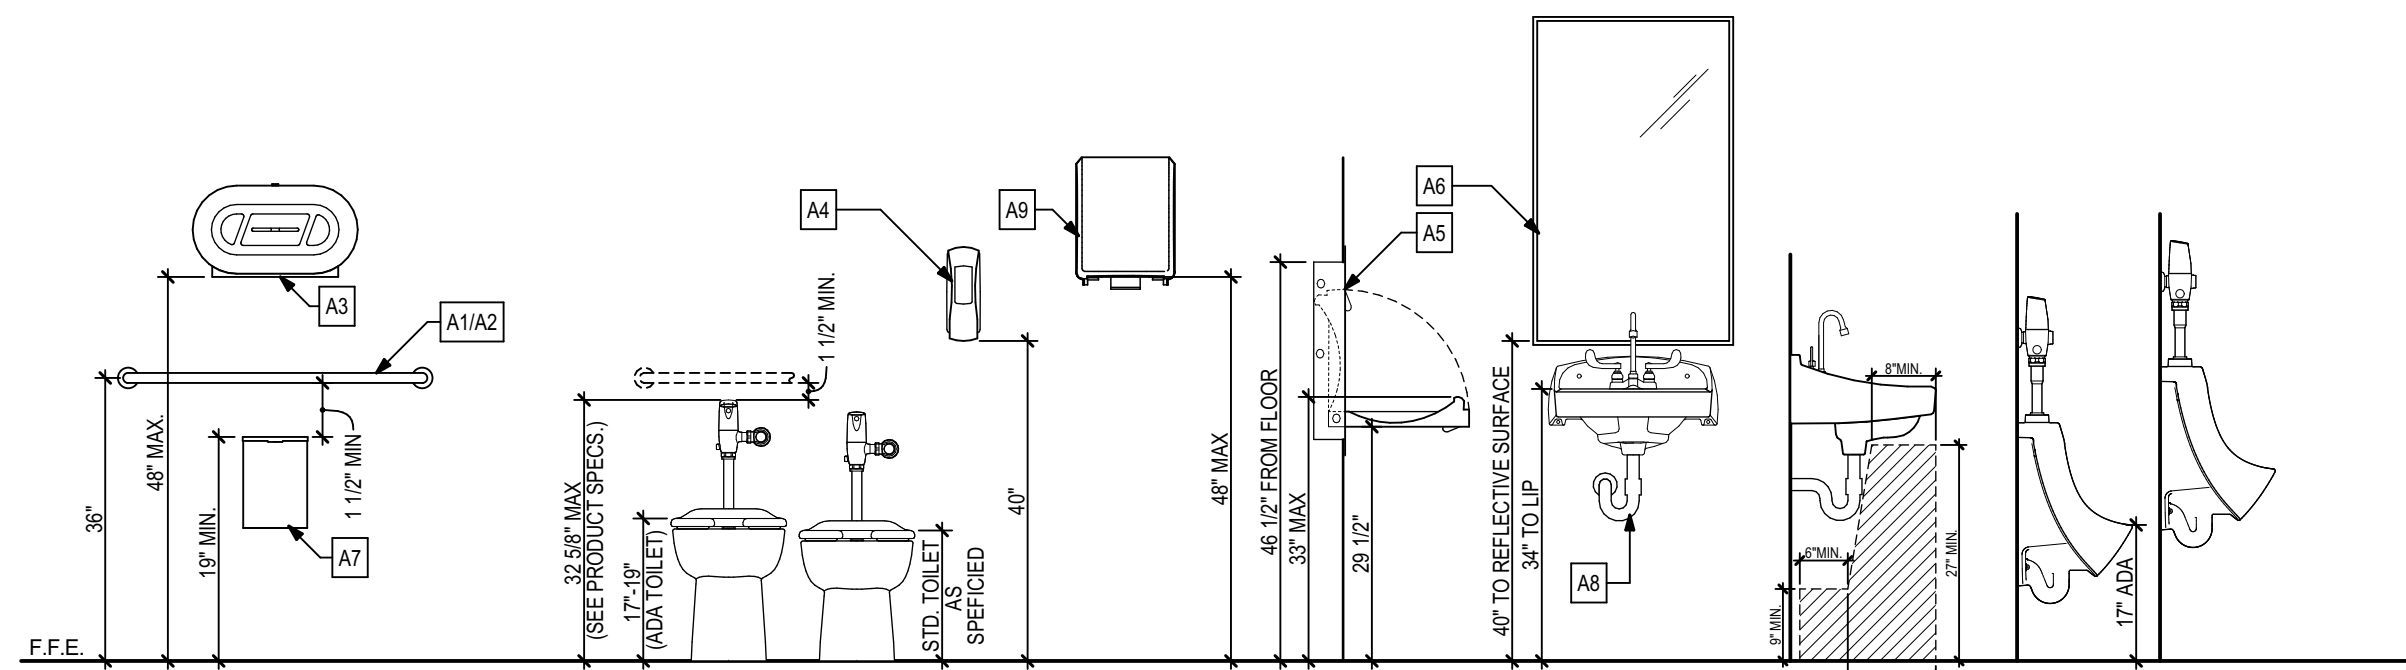[illegible]

Technical drawing of a double-stall men's restroom layout. The layout shows two stalls, each with a toilet and a urinal. Labels include 'CT-2' for the upper wall, 'URINAL SCREEN', 'TOILET PARTITION', 'CT-4 THIS WALL ONLY' for the lower wall, and 'QUARTZ COUNTER'. Dimensions are provided: 'EQ' for equal spacing, '3'-4"

Architectural drawing of a toilet stall. The drawing shows a cross-section of the stall with various dimensions and material callouts. The top section is labeled with dimensions: EQ, 2'-6", 2'-6", and EQ. The wall is labeled "CT-4 THIS WALL ONLY". The floor is labeled "CT-2". The base is labeled "BASE AS SHOWN". The stall is labeled "TOILET PARTITIONS". The counter is labeled "QUARTZ COUNTER". The height of the counter is labeled "2'-0\"". The width of the stall is labeled "7'-5 1/8\"". The drawing also shows a toilet fixture and a sink.

A1	42" GRAB BAR, 1 1/2" DIA - BRADLEY #812
A2	36" GRAB BAR, 1 1/2" DIA - BRADLEY #812
A3	NON-ADA TOILET TISSUE DISPENSER - GEORGIA PACIFIC, 59210 - COLOR, BLACK
A4	SOAP DISPENSER - GEORGIA PACIFIC, 53060 - COLOR, STAINLESS BLACK
A5	RECESSED DIAPER CHANGING STATION - KOALA KARE KB300 - POLYPROPYLENE, GREY
A6	20" X 36" MIRROR, FRAMELESS - SEE SPECIFICATIONS
A7	SANITARY NAPKIN RECEPTACLE - BRADLEY4781-11
A8	INSULATED UNDER SINK PROTECTIONS - MAINLINE ML102EZ LAV GUARD 2, ONE P-TRAP COVER, TWO ANGLE VALVES AND SUPPLY COVERS
A9	PAPER TOWEL DISPENSER - GEORGIA PACIFIC, 59589 - COLOR, BLACK

ALW

Architects Lewis + Whitlock
206 West Virginia St.
Tallahassee, Florida 32301
850.942.1718
www.think3d.net

Sheet No.:
A8.4