

**WAKULLA COUNTY PUBLIC LIBRARY** 

CRAWFORDVILLE, FL



Clemons, Rutherford, & Associates, Inc.

Architects Planners **Interior Designers** Construction Managers 2027 Thomasville Road Tallahassee, Florida 32308

phone 850-385-6153 fax 850-386-8420 cra@craarchitects.com

are instruments of CRA for use solely with respect to this Project and, unless otherwise provided, CRA shall be deemed the author of these documents and shall retain all common law, statutory and other reserved rights, including the copyright. The Owner shall be permitted to retain copies, including reproducible copie of CRA's Drawings, Specifications and other documents for and occupancy of the Project. CRA's Drawings, Specifications of other documents shall not be used by the Owner or others on other projects, for documents shall not be used by the Owner or others on other projects, for additions to this Project or for completion of this Project by others, unless the Architect is adjudged to be in default under this Agreement, except by agreement in writing and with appropriate compensation to CRA

Gregory Westmoreland Kelley

Submittal Date Drw Chk 00% CONSTRUCTION DOCUMENTS | 07/21/25 | LKD | BY 04/29/25 LKD BY 03/25/25 LKD BY Revision Description

CRA Project # **24071** 

. 100% CONSTRUCTION DOCUMENTS

**FLOOR PLAN** 

**A1.1** 



WAKULLA COUNTY PUBLIC LIBRARY

CRAWFORDVILLE, FL



Clemons, Rutherford, & Associates, Inc.

Architects
Planners
Interior Designers
Construction Managers
2027 Thomasville Road
Tallahassee, Florida 32308

phone 850-385-6153 fax 850-386-8420 cra@craarchitects.com

The Drawings, Specifications and other documents prepared by Clemons, Rutherford & Associates, Inc. (CRA) for this Project are instruments of CRA for use solely with respect to this Project and, unless otherwise provided, CRA shall be deemed the author of these documents and shall retain all common law, statutory and other reserved rights, including the copyright. The Owner shall be permitted to retain copies, including reproducible copies, of CRA's Drawings, Specifications and other documents for information and reference in connection with the Owner's use and occupancy of the Project. CRA's Drawings, Specifications or other documents shall not be used by the Owner or others on other projects, for documents shall not be used by the Owner or others on other projects, for additions to this Project or for completion of this Project by others, unless the Architect is adjudged to be in default under this Agreement, except by agreement in writing and with appropriate compensation to CRA.

Gregory Westmoreland Kelley AR0016706

Submittal				
Phase	Date	Drw	Chk	
100% CONSTRUCTION DOCUMENTS	07/21/25	LKD	BY	
DESIGN DEVELOPMENT	04/29/25	LKD	BY	
SCHEMATIC DESIGN	03/25/25	LKD	BY	
-	-			
-	-			
-	-			
Revision				


Description

CRA Project # **24071** 

hase: 100% CONSTRUCTION DOCUMENTS


BUILDING ELEVATIONS

**A2.1** 

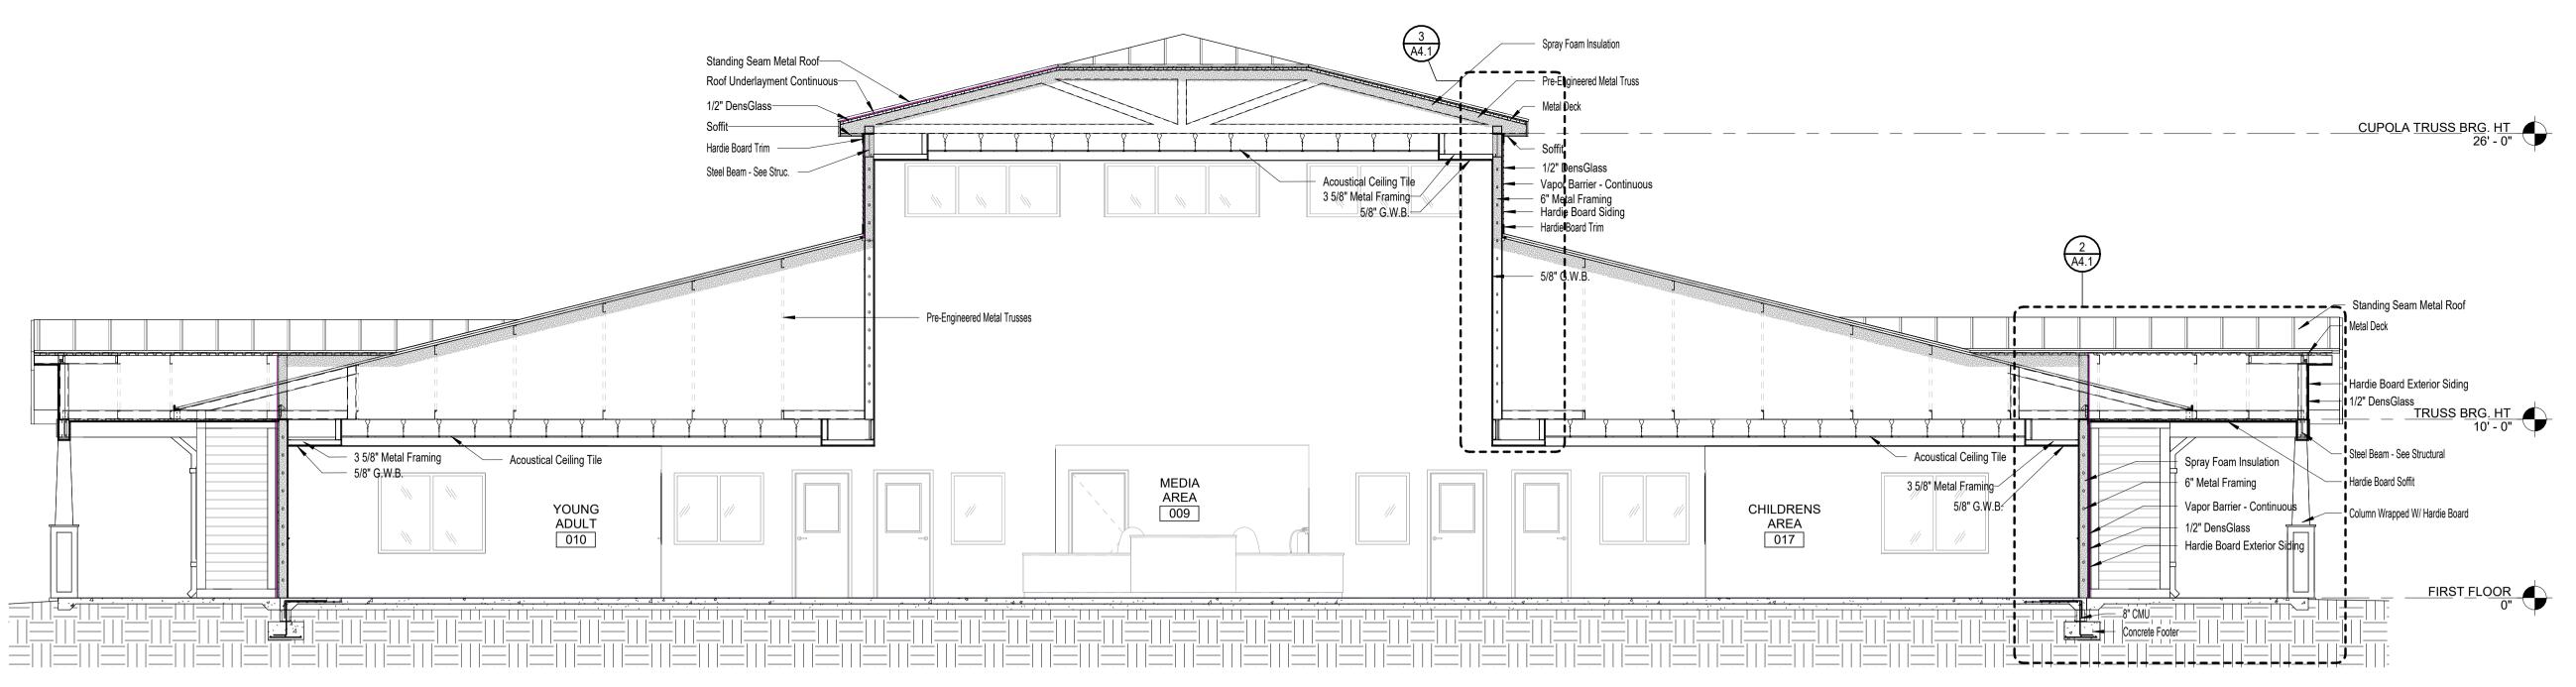

1 BUILDING SECTION-A

Scale: 3/16" = 1'-0"

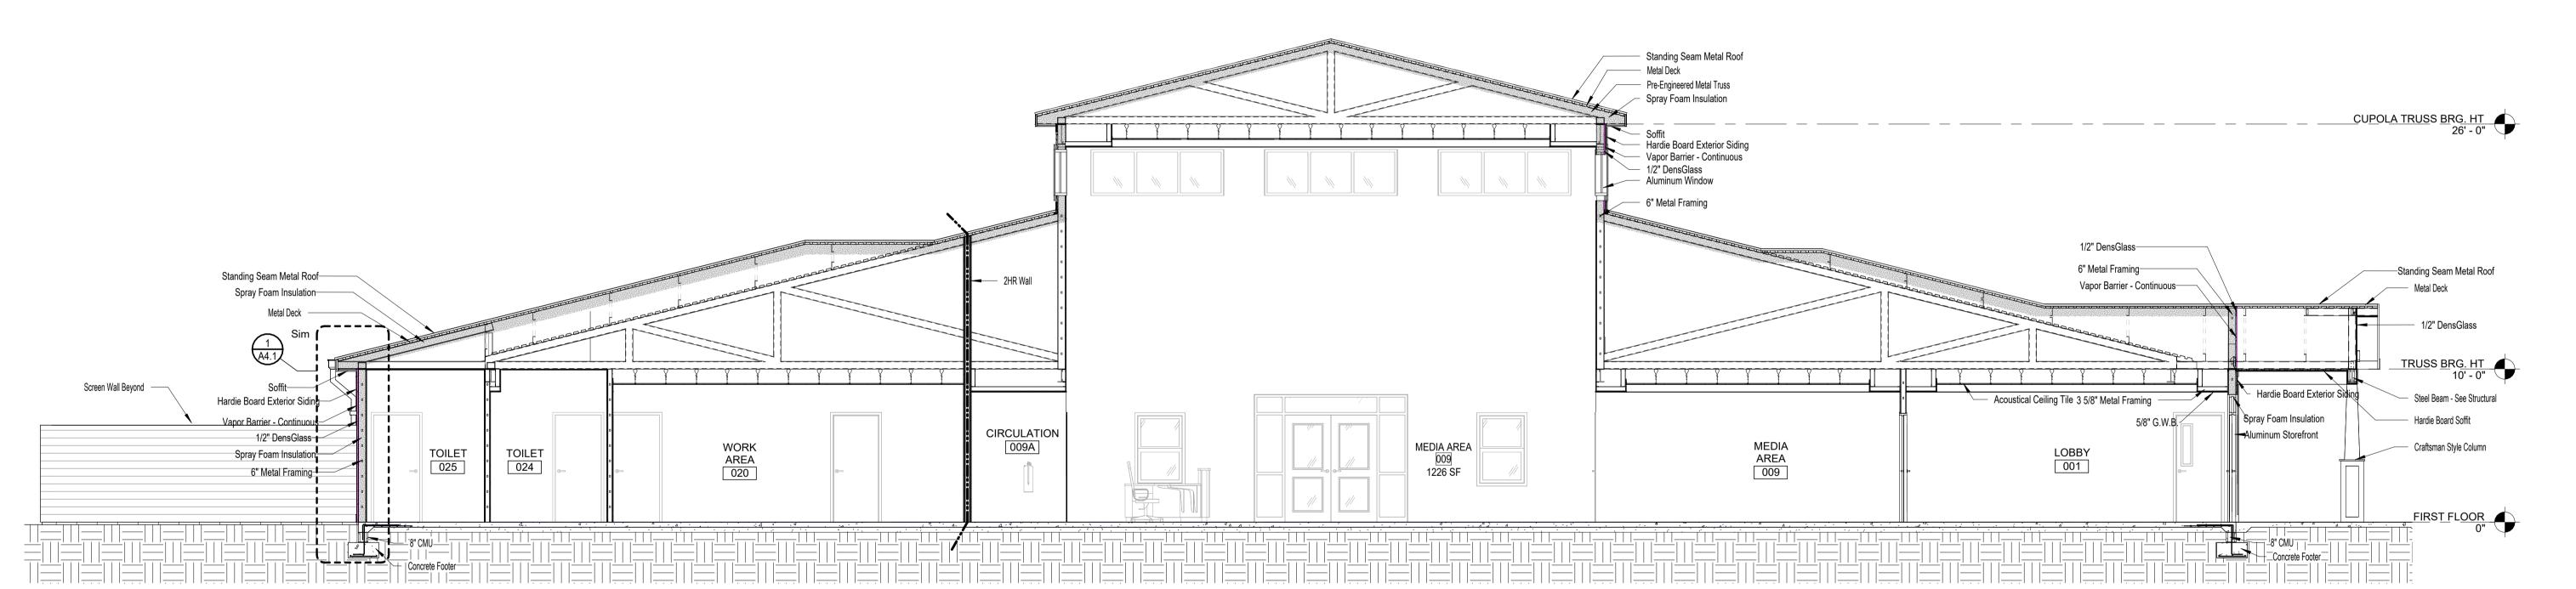

2 BUILDING SECTION

A3.1 Scale: 3/16" = 1'-0"

WAKULLA COUNTY BOCC

WAKULLA COUNTY PUBLIC LIBRARY

CRAWFORDVILLE, FL



Clemons, Rutherford, & Associates, Inc.

Architects
Planners
Interior Designers
Construction Managers
2027 Thomasville Road

Tallahassee, Florida 32308

phone 850-385-6153
fax 850-386-8420

cra@craarchitects.com


The Drawings, Specifications and other documents prepared by Clemons, Rutherford & Associates, Inc. (CRA) for this Project are instruments of CRA for use solely with respect to this Project and, unless otherwise provided, CRA shall be deemed the author of these documents and shall retain all common law, statutory and other reserved rights, including the copyright. The Owner shall be permitted to retain copies, including reproducible copies, of CRA's Drawings, Specifications and other documents for information and reference in connection with the Owner's use and occupancy of the Project. CRA's Drawings, Specifications or other documents shall not be used by the Owner or others on other projects, for documents shall not be used by the Owner or others on other projects, for additions to this Project or for completion of this Project by others, unless the Architect is adjudged to be in default under this Agreement, except by agreement in writing and with appropriate compensation to CRA.


Submittal				
Date	Drw	Ch		
07/21/25	LKD	BY		
04/29/25	LKD	BY		
03/25/25	LKD	BY		
-				
-				
-				
on				
# Description		Date		
	<b>Date</b> 07/21/25 04/29/25	Date         Drw           07/21/25         LKD           04/29/25         LKD           03/25/25         LKD           -         -           -         -           -         -           ON         -		


Phase: 100% CONSTRUCTION DOCUMENTS


**BUILDING SECTIONS** 

**A3.1** 

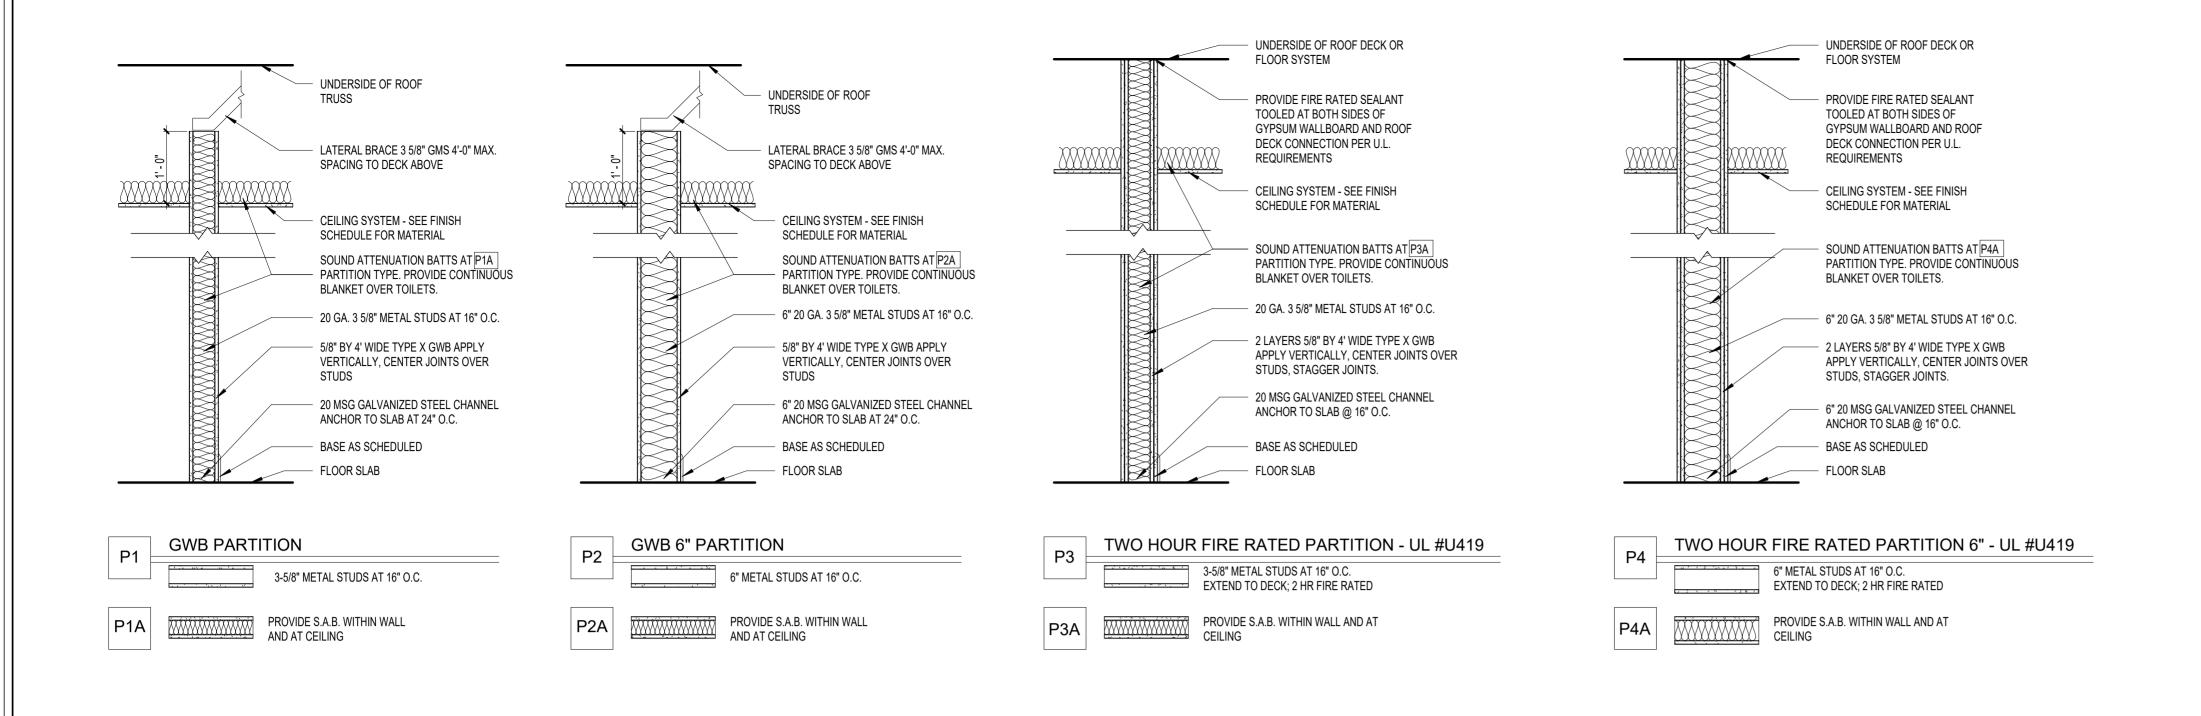

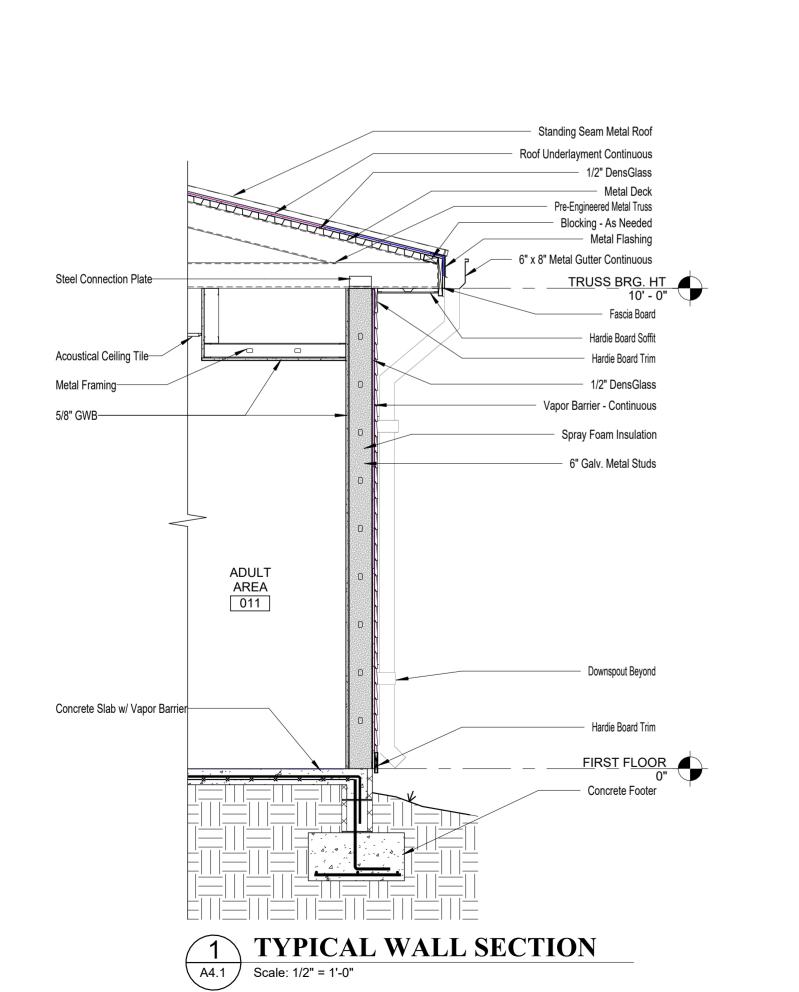

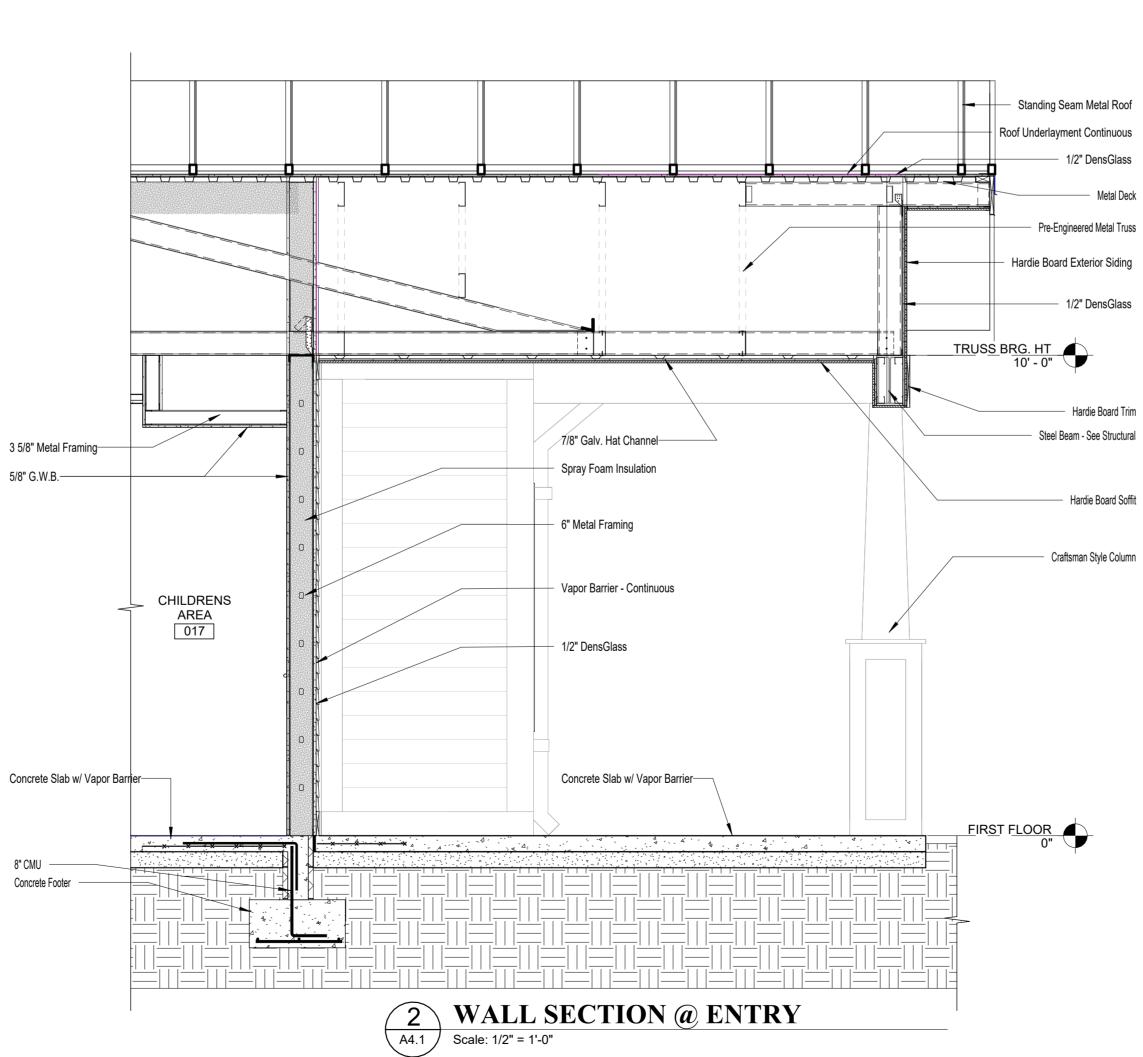

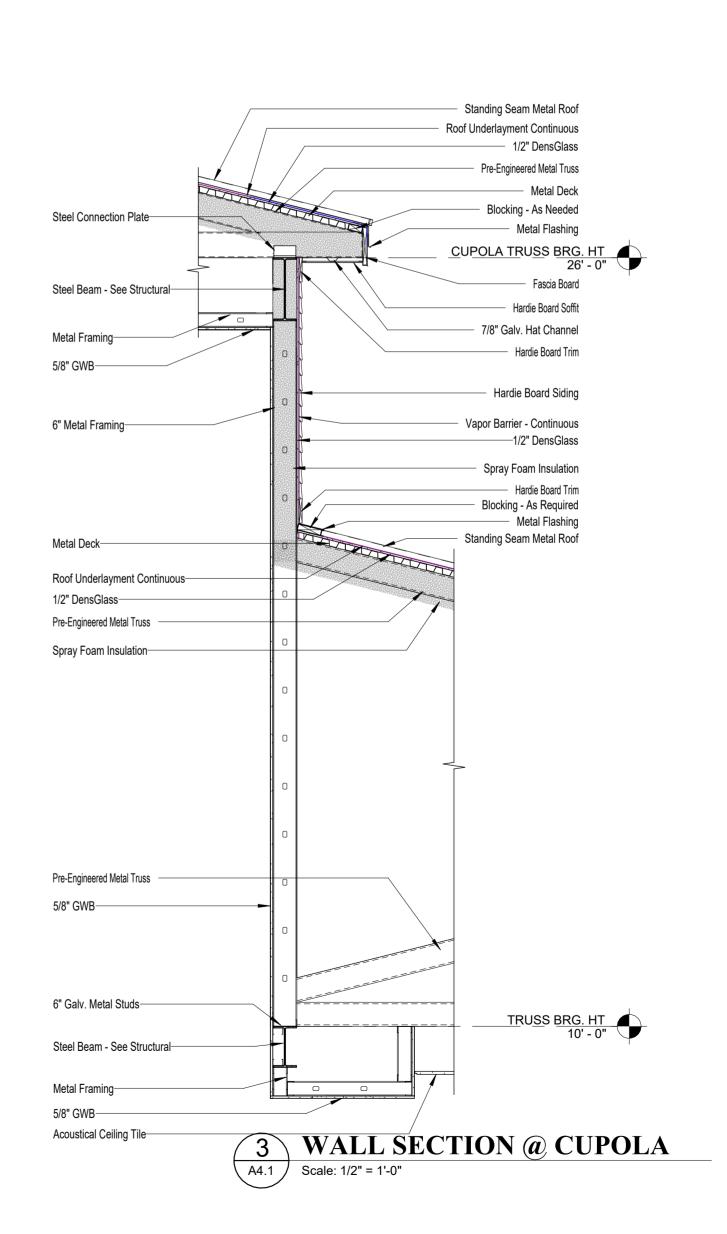

WAKULLA COUNTY PUBLIC LIBRARY

CRAWFORDVILLE, FL



Clemons, Rutherford, & Associates, Inc.

Architects
Planners
Interior Designers
Construction Managers
2027 Thomasville Road
Tallahassee, Florida 32308

phone 850-385-6153 fax 850-386-8420 cra@craarchitects.com

The Drawings, Specifications and other documents prepared by Clemons, Rutherford & Associates, Inc. (CRA) for this Project are instruments of CRA for use solely with respect to this Project and, unless otherwise provided, CRA shall be deemed the author of these documents and shall retain all common law, statutory and other reserved rights, including the copyright. The Owner shall be permitted to retain copies, including reproducible copies, of CRA's Drawings, Specifications and other documents for information and reference in connection with the Owner's use and occupancy of the Project. CRA's Drawings, Specifications or other documents shall not be used by the Owner or others on other projects, for documents shall not be used by the Owner or others on other projects, for additions to this Project or for completion of this Project by others, unless the Architect is adjudged to be in default under this Agreement, except by agreement in writing and with appropriate compensation to CRA.


Gregory Westmoreland Kelley
AR0016706

CRA Project # **24071** 

Phase: 100% CONSTRUCTION DOCUMENTS

WALL PARTITIONS & WALL SECTIONS

**A4.1** 

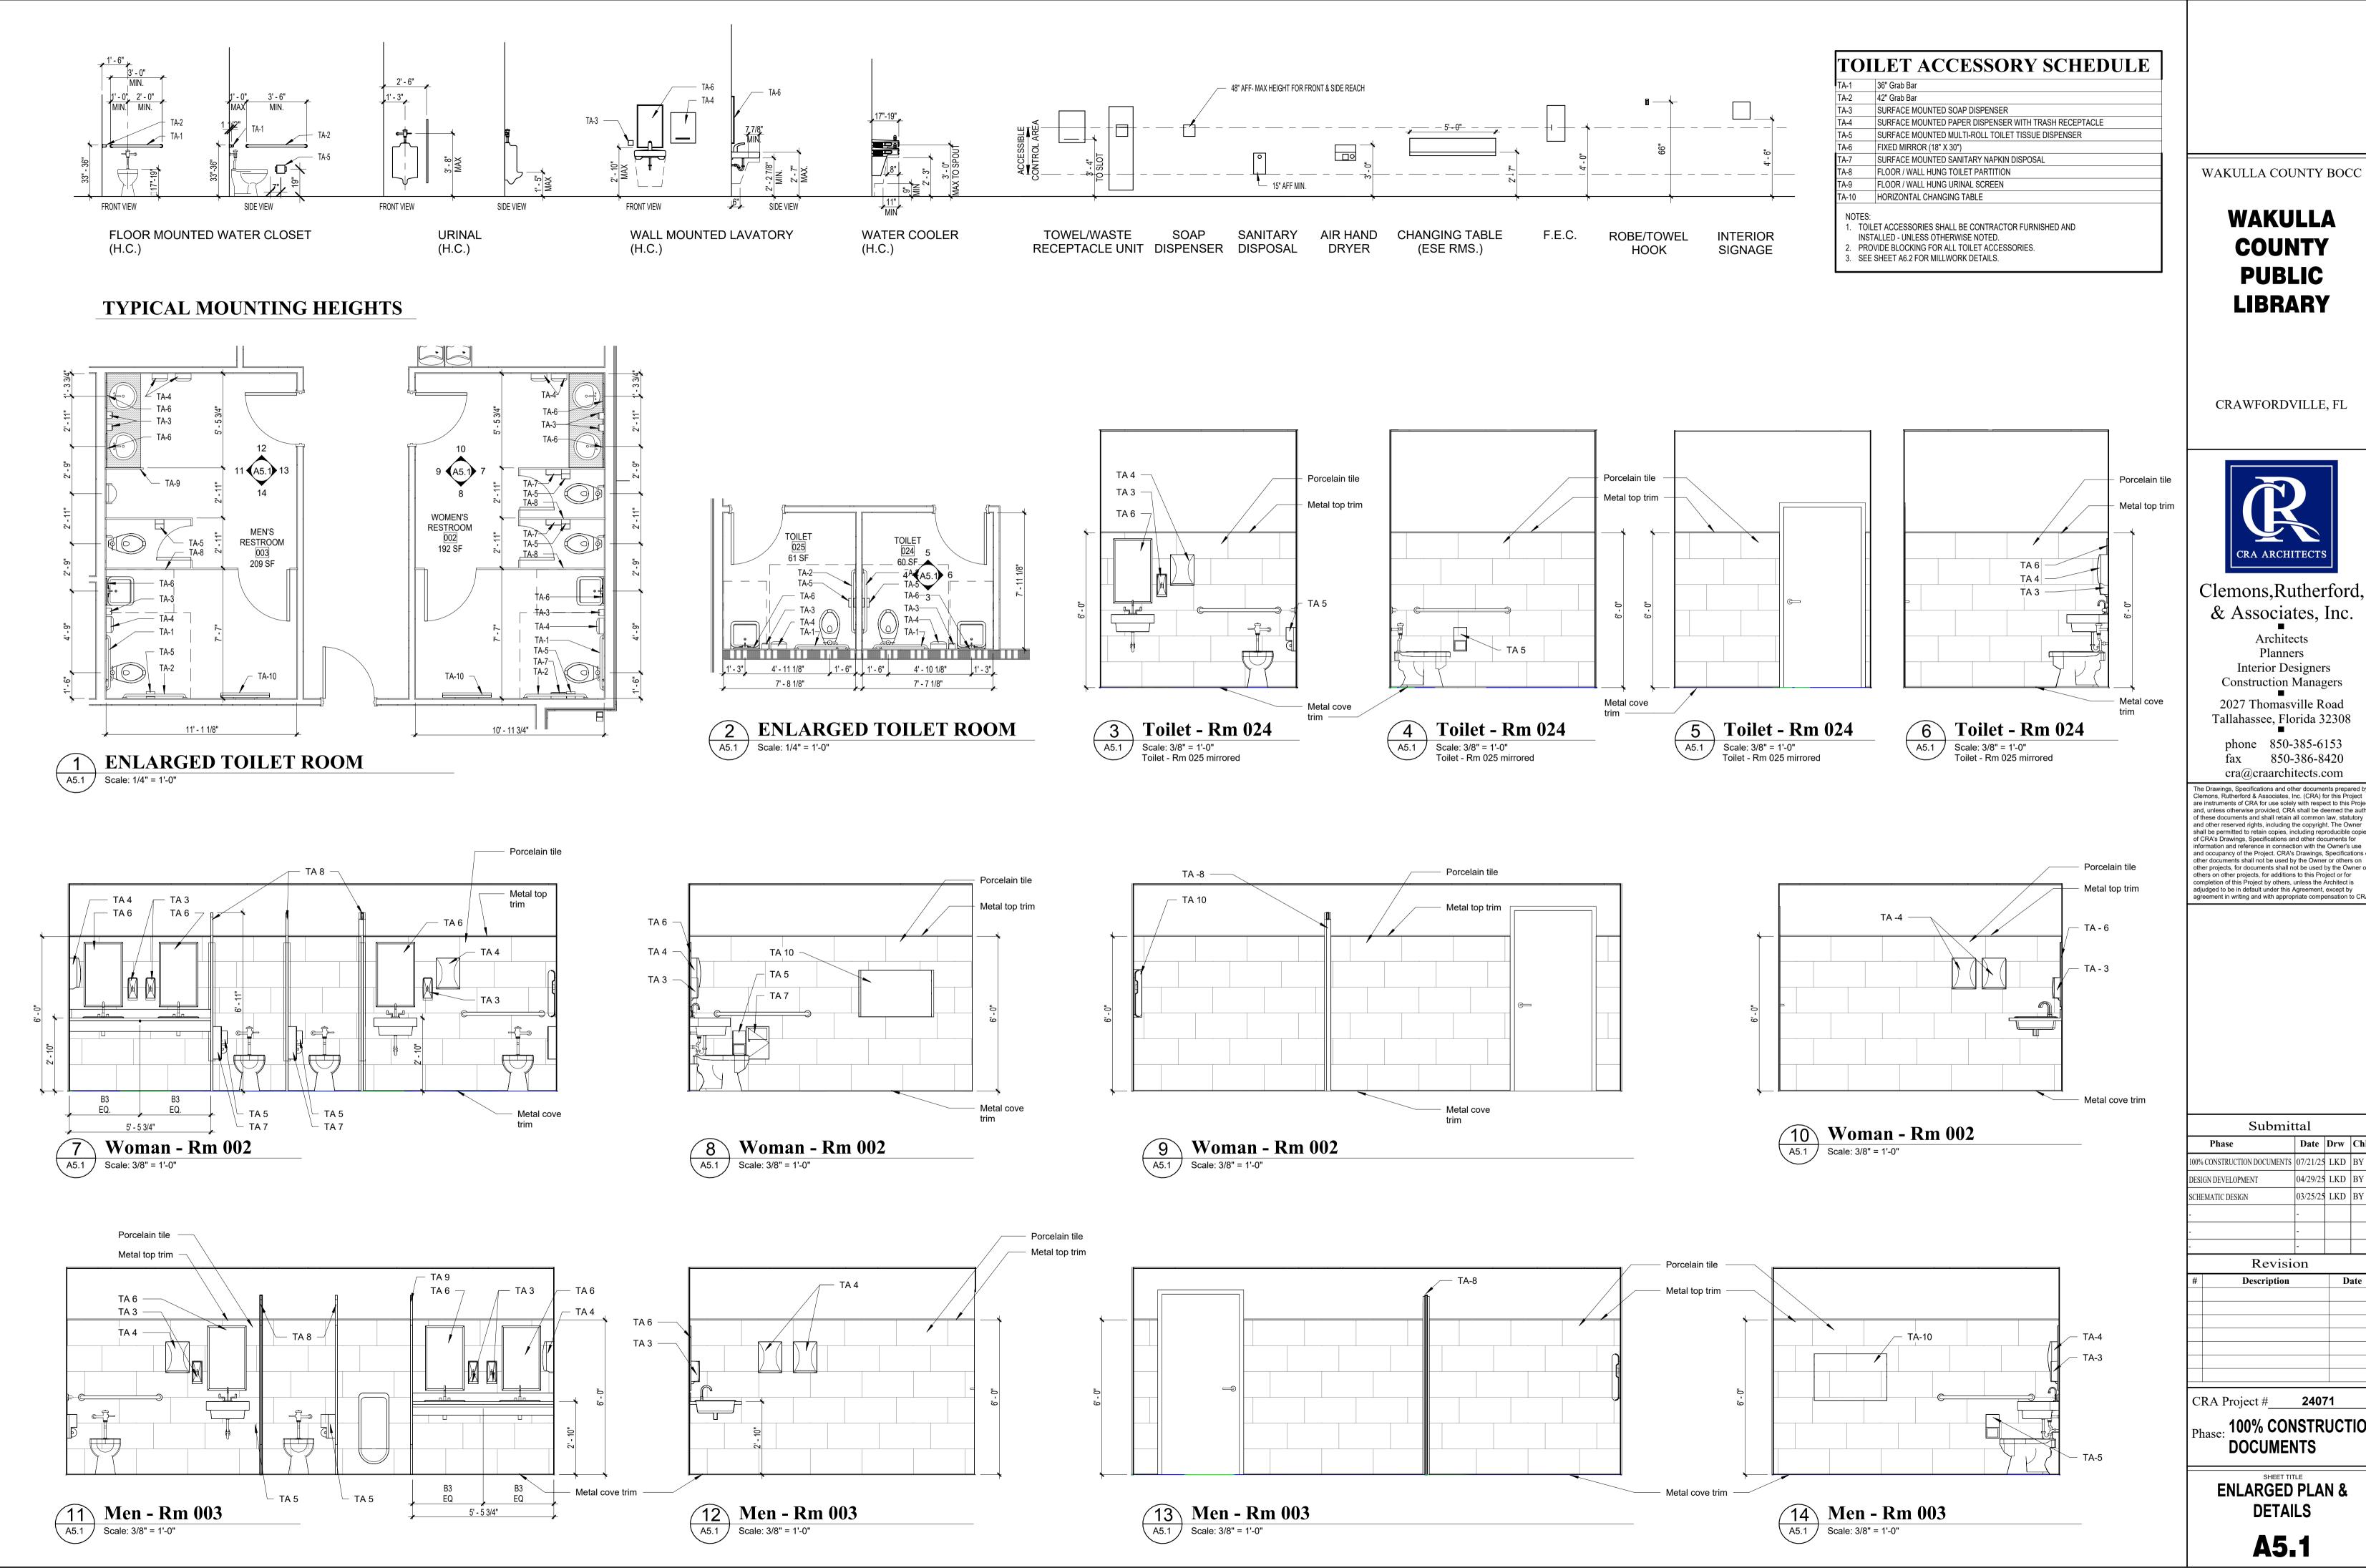

WAKULLA **COUNTY PUBLIC LIBRARY** 

CRAWFORDVILLE, FL



Clemons, Rutherford, & Associates, Inc.

Architects Planners **Interior Designers** Construction Managers

Tallahassee, Florida 32308

phone 850-385-6153 fax 850-386-8420 cra@craarchitects.com

The Drawings, Specifications and other documents prepared by Clemons, Rutherford & Associates, Inc. (CRA) for this Project are instruments of CRA for use solely with respect to this Project and, unless otherwise provided, CRA shall be deemed the author of these documents and shall retain all common law, statutory and other reserved rights, including the copyright. The Owner shall be permitted to retain copies, including reproducible copies of CRA's Drawings, Specifications and other documents for and occupancy of the Project. CRA's Drawings, Specifications other documents shall not be used by the Owner or others on other projects, for documents shall not be used by the Owner or completion of this Project by others, unless the Architect is

Submittal Date Drw Chk

100% CONSTRUCTION DOCUMENTS 07/21/25 LKD BY 04/29/25 LKD BY 03/25/25 LKD BY

Revision


Description

CRA Project #\_\_\_\_**24071** 

. 100% CONSTRUCTION

**ENLARGED PLAN & DETAILS** 

**A5.1** 

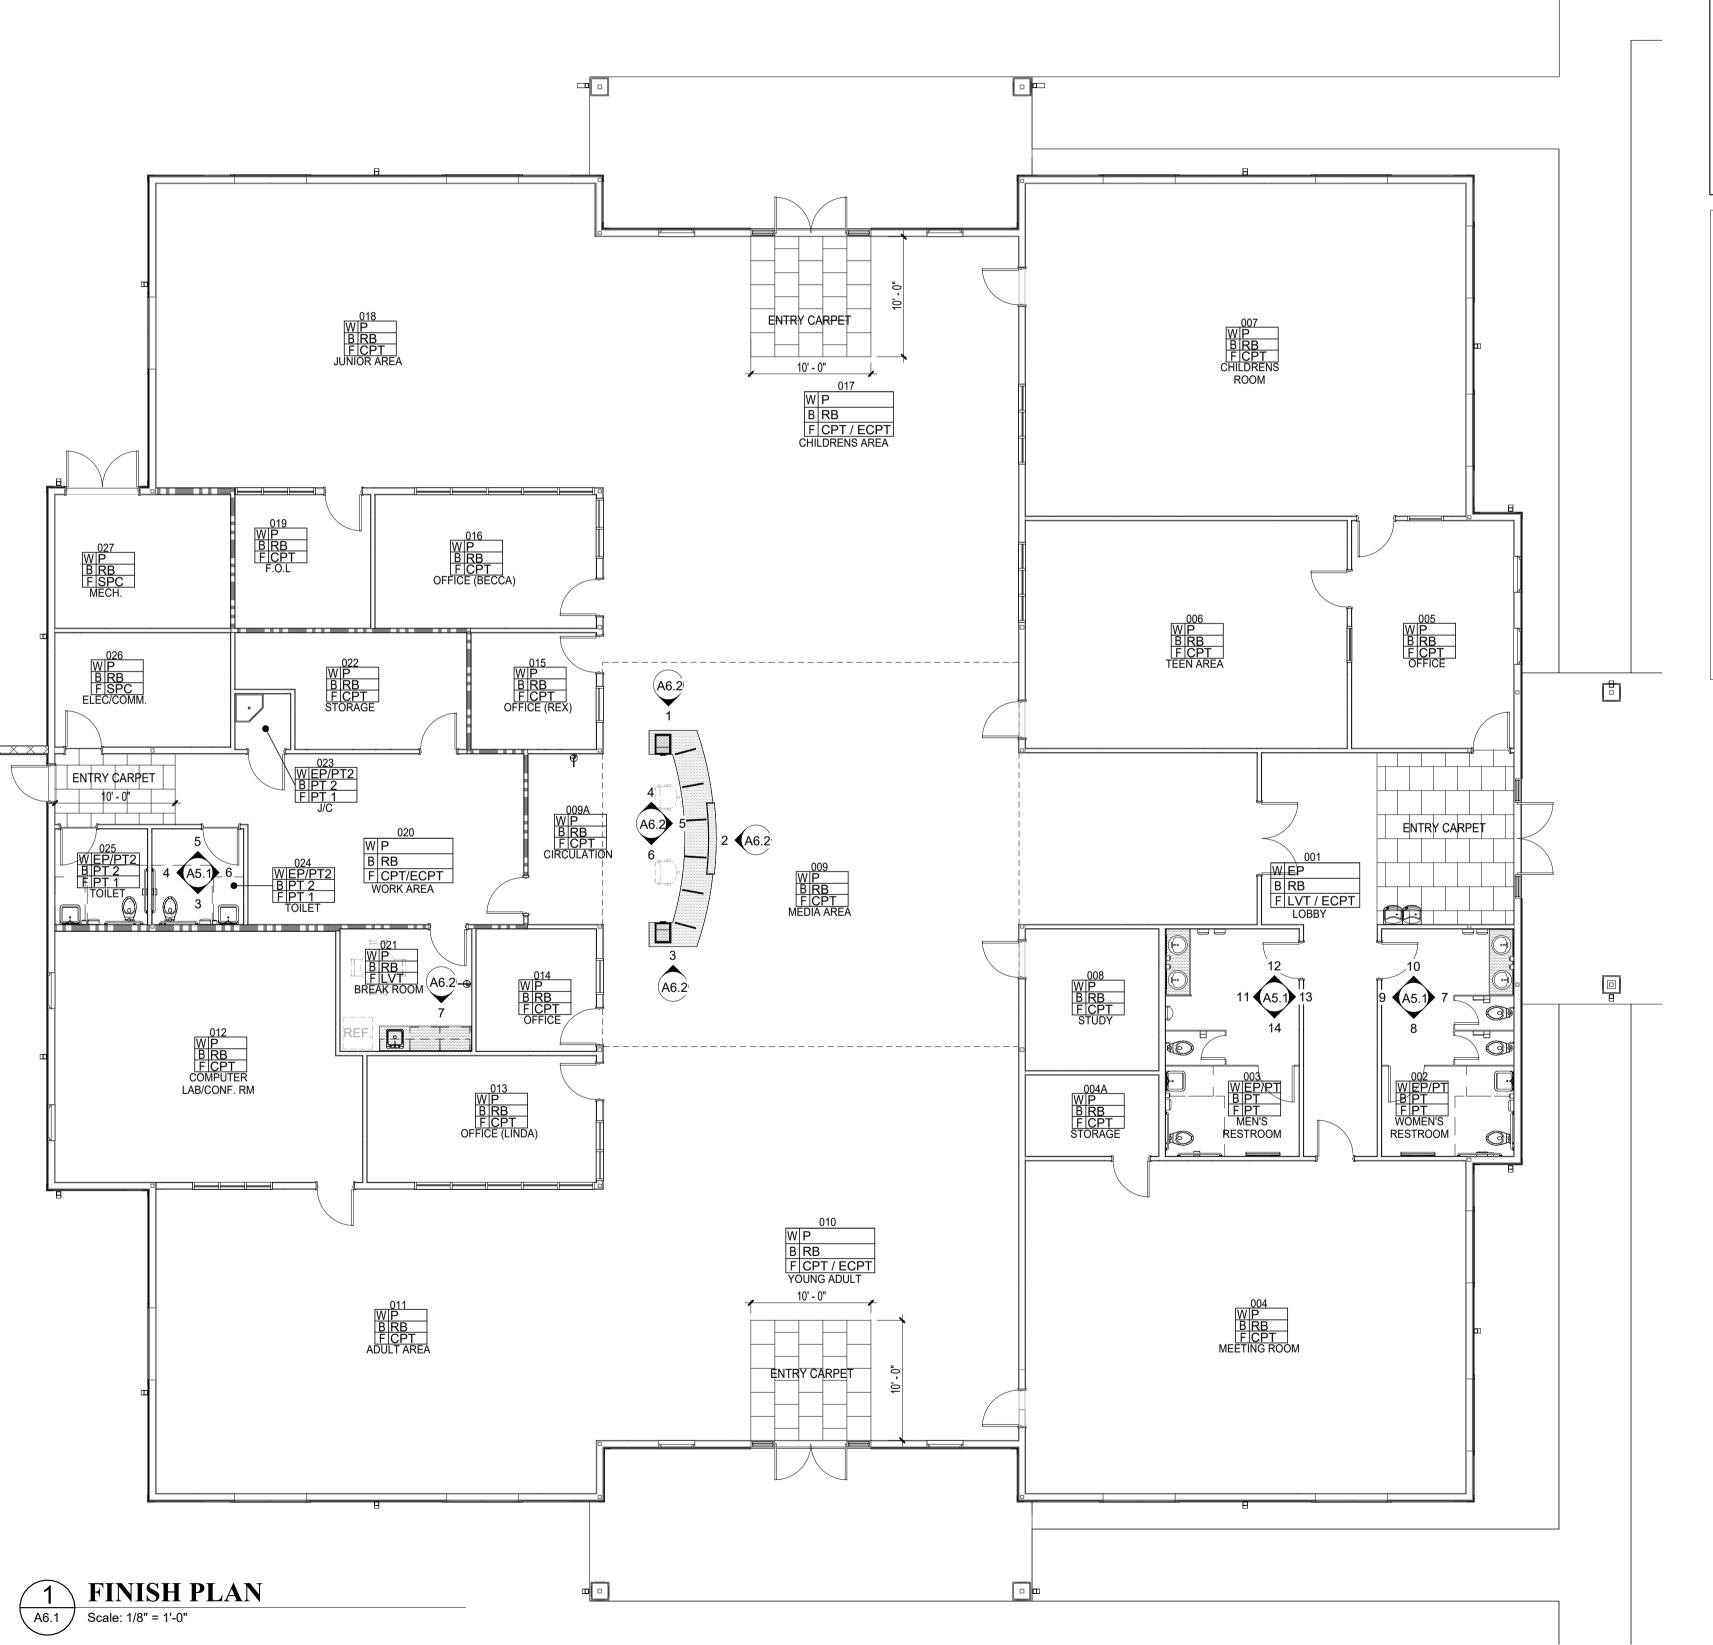

## **COLOR LEGEND**

<u>CARPET - CPT</u> MFR: TO BE SELECTED PATTERN: TO BE SELECTED COLOR: TO BE SELECTED ENTRY CARPET - ECPT MFR: TO BE SELECTED

PATTERN: TO BE SELECTED COLOR: TO BE SELECTED **LUXURY VINYL TILE - LVT** MFR: TO BE SELECTED

PATTERN: TO BE SELECTED COLOR: TO BE SELECTED METAL TRIM FOR TILE MFR: SCHLUTER COLOR: ANODIZED ALUMINUM

<u>PAINT - P</u> MFR: SHERWIN WILLIAMS COLOR-1: TO BE SELECTED (WALLS - TYPICAL) COLOR 2: TO BE SELECTED (HOLLOW METAL WINDOW & DOOR FRAMES) COLOR 3: EXTRA WHITE, SW

(GWB CEILINGS) COLOR-4: TO BE SELECTED (ACCENT PAINT) NÔTE: IF EP IS SCHEDULED, **USE EPOXY PAINT** PLASTIC LAMINATE

MFR: TO BE SELECTED COLOR: TO BE SELECTED (CABINETS) PVC EDGE BÁNDING: TO BE SELECTED

PORCELAIN TILE - PT
MFR: TRINITY TILE STYLE: DRIFT COLOR 1: TO BE SELECTED (FLOOR)

COLOR 2: TO BE SELECTED (WALL) GROUT: TO BE SELECTED ` **RESILIENT BASE -RB** MFR: TO BE SELECTED

COLOR: TO BE SELECTED **RESILIENT REDUCER STRIP** 

MFR: TO BE SELECTED COLOR: TO BE SELECTED **RESILIENT TRANSITION STRIP** 

MFR: TO BE SELECTED COLOR: TO BE SELECTED

SOLID SURFACE
MFR: TO BE SELECTED COLOR-1: TO BE SELECTED (COUNTERTOPS & WINDOW SILLS) COLOR-2: TO BE SELECTED (INTEGRAL LAVATORIES)

**SPECIALTY COATINGS FOR CONCRETE - SPC** MFR: SHERWIN WILLIAMS COLOR: TO BE SELECTED

TOILET PARTITIONS
MFR: SCRANTON COLOR: TO BE SELECTED

WOOD DOORS

MFR: TO BE SELECTED

SPECIES: NATURAL ROTARY BIRCH COLOR: TO BE SELECTED

## Finish Notes

- 1) All floor finishes shall be Class 1.
- 2) All ceiling and wall finishes shall be Class A.
- 3) See reflected ceiling plan for ceiling finishes and heights.
- 4) Provide a metal transition strip between Porcelain Tile and Carpet or Luxury Vinyl Tile equal to Schluter RENO-TK in adnodized aluminum.
- 5) Provide a resilient reducer strip between Carpet and SPC equal to Tarkett CTA-XX-J.
- 6) Provide a resilient transition strip between Carpet and Luxury Vinyl Tile equal to Tarkett Metal Edge.
- 7) Provide a 72" high wainscot of Porcelain Tile on all walls in restrooms and janitor closet. See wall tile pattern on A6.2. (Offset tile by 30%.)

WAKULLA COUNTY BOCC

**WAKULLA** COUNTY **PUBLIC LIBRARY** 

CRAWFORDVILLE, FL



Clemons, Rutherford, & Associates, Inc.

> Architects Planners Interior Designers Construction Managers 2027 Thomasville Road

Tallahassee, Florida 32308 phone 850-385-6153

850-386-8420 fax cra@craarchitects.com The Drawings, Specifications and other documents prepared by Clemons, Rutherford & Associates, Inc. (CRA) for this Project

are instruments of CRA for use solely with respect to this Project and, unless otherwise provided, CRA shall be deemed the author of these documents and shall retain all common law, statutory and other reserved rights, including the copyright. The Owner shall be permitted to retain copies, including reproducible copies of CRA's Drawings, Specifications and other documents for and occupancy of the Project. CRA's Drawings, Specifications o other documents shall not be used by the Owner or others on other projects, for documents shall not be used by the Owner or completion of this Project by others, unless the Architect is agreement in writing and with appropriate compensation to CR

Submittal Date Drw Chk 100% CONSTRUCTION DOCUMENTS 07/21/25 BY TB 04/29/25 BY TB DESIGN DEVELOPMENT SCHEMATIC DESIGN 03/25/25 BY TB Revision


Description

CRA Project #\_\_\_\_\_**24071** 

. 100% CONSTRUCTION **DOCUMENTS** 

Finish Plan

**A6.1** 

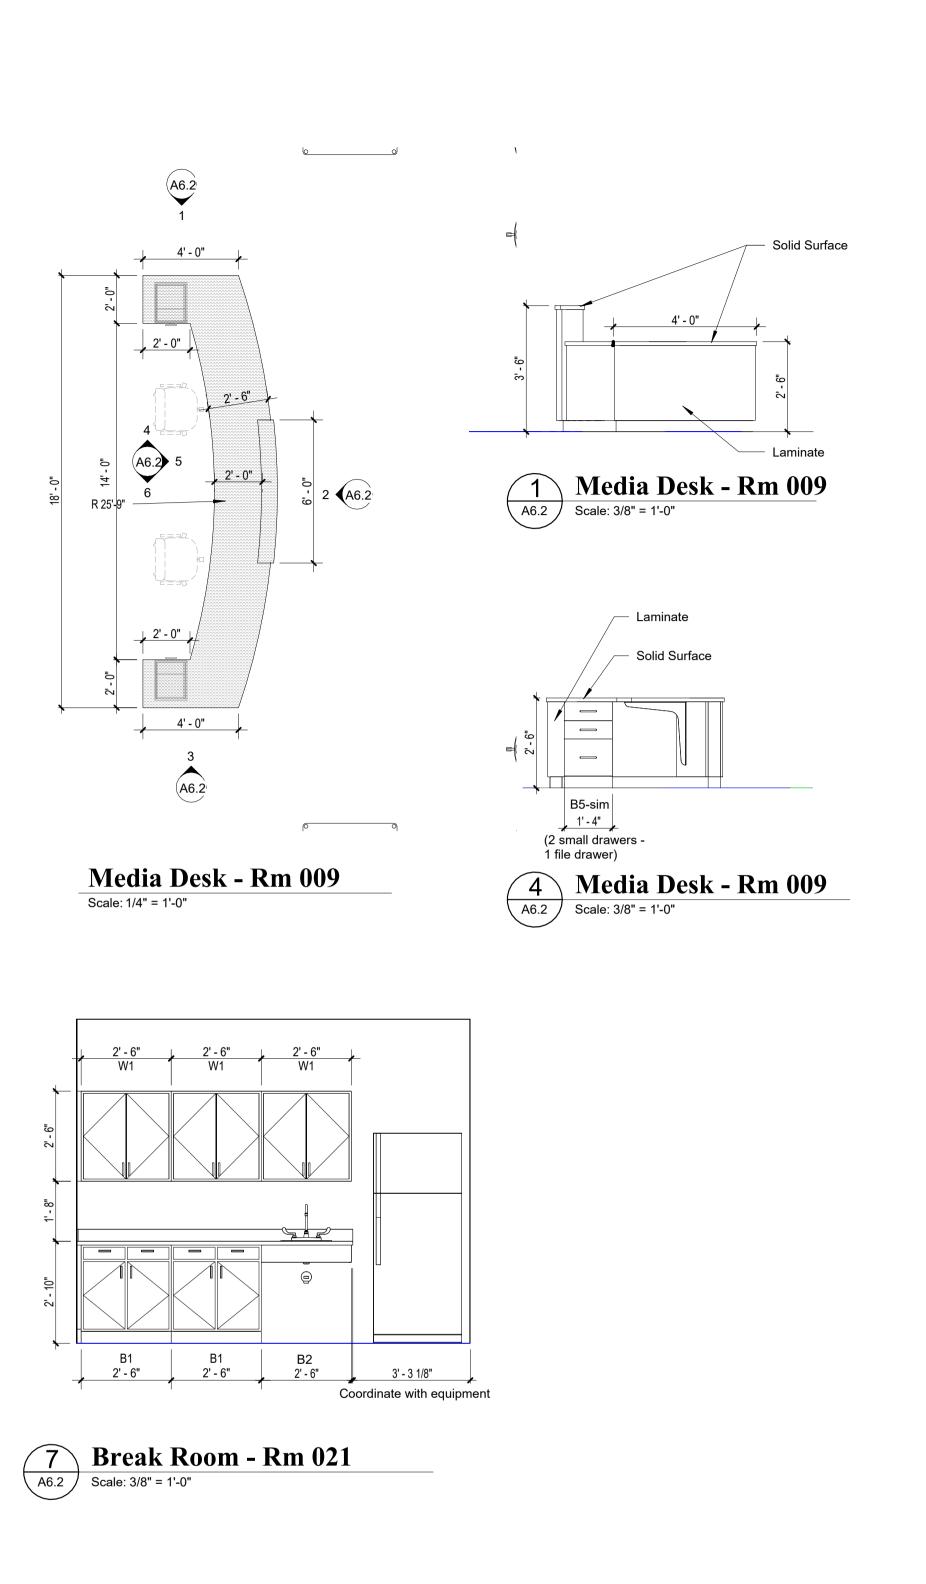

3/4" construction with 1/2" solid

surfacing and 1 1/4" built-up front edge

3mm pvc edge banding, 1/2" sides,

3/4" construction adjustable shelf

3/4" construction with plastic laminate

1/2" construction back with 1" x 4"

3/4" moisture resistant construction with base as scheduled

and 3 mm pvc edge banding

blocking

bottom and back and drawer slides

Drawers- 3/4" face with plastic laminate and

2' - 0"

unless noted otherwise

B1 Base Cabinet Detail

A6.2 Scale: 3/4" = 1'-0"

2' - 0"

unless noted otherwise

B2 Base Cabinet Detail

A6.2 Scale: 3/4" = 1'-0"

3/4" construction with

1/2" solid surfacing and

1 1/4" built up front edge.

Coordinate sink cutout

3/4" construction with


edge banding


Note: support with


concealed brackets

or framing


plastic laminate and 3mm pvc

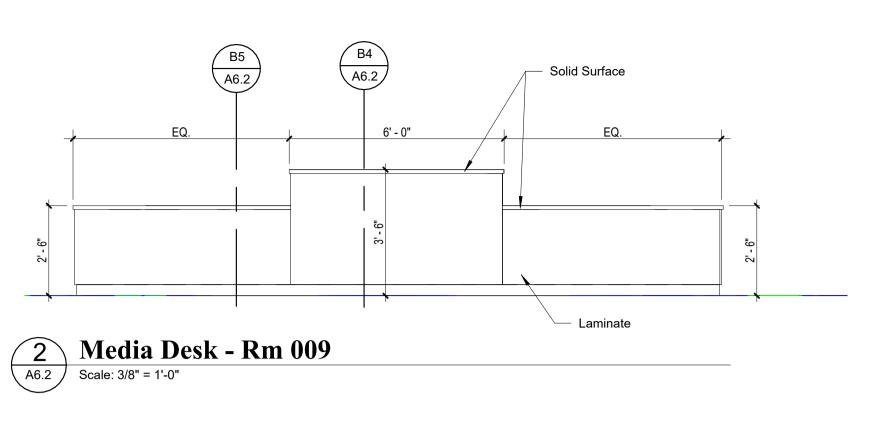

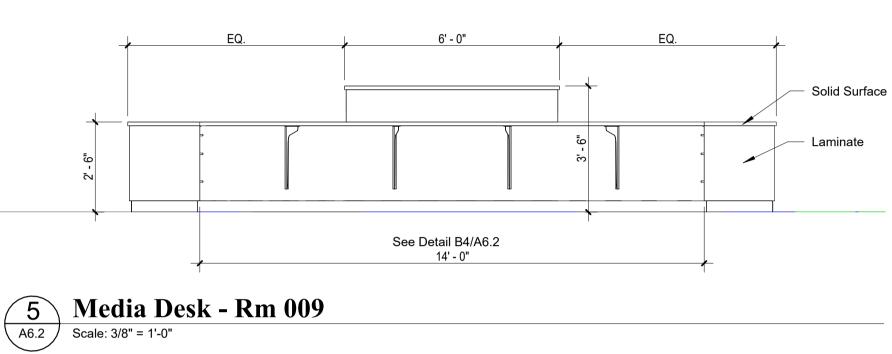

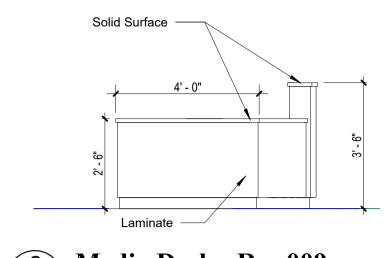




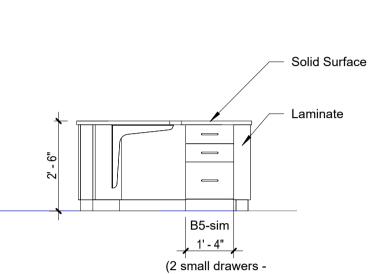


Scale: 3/8" = 1'-0"

Media Desk - Rm 009

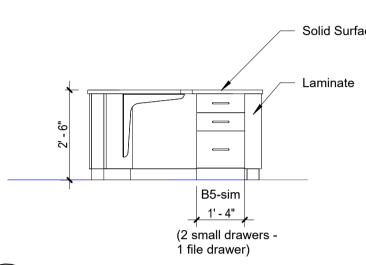

Media Desk - Rm 009 ( A6.2 /

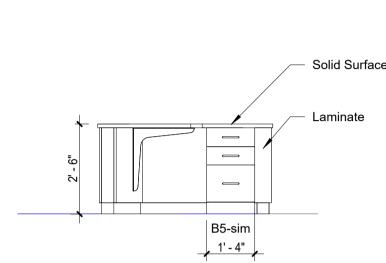

WAKULLA

**COUNTY PUBLIC LIBRARY** 

WAKULLA COUNTY BOCC

CRAWFORDVILLE, FL



Clemons, Rutherford, & Associates, Inc.

Architects Planners Interior Designers Construction Managers 2027 Thomasville Road

Tallahassee, Florida 32308 phone 850-385-6153

fax 850-386-8420 cra@craarchitects.com

The Drawings, Specifications and other documents prepared by Clemons, Rutherford & Associates, Inc. (CRA) for this Project are instruments of CRA for use solely with respect to this Project and, unless otherwise provided, CRA shall be deemed the author of these documents and shall retain all common law, statutory and other reserved rights, including the copyright. The Owner shall be permitted to retain copies, including reproducible copies of CRA's Drawings, Specifications and other documents for and occupancy of the Project. CRA's Drawings, Specifications other documents shall not be used by the Owner or others on other projects, for documents shall not be used by the Owner or completion of this Project by others, unless the Architect is adjudged to be in default under this Agreement, except by

agreement in writing and with appropriate compensation to CRA


Submittal Date Drw Chk 100% CONSTRUCTION DOCUMENTS | 07/21/25 | BY | TB 04/29/25 BY TB DESIGN DEVELOPMENT SCHEMATIC DESIGN 03/25/25 BY TB Revision

Description

CRA Project #\_\_\_\_\_**24071** . 100% CONSTRUCTION

DOCUMENTS

Millwork and Details

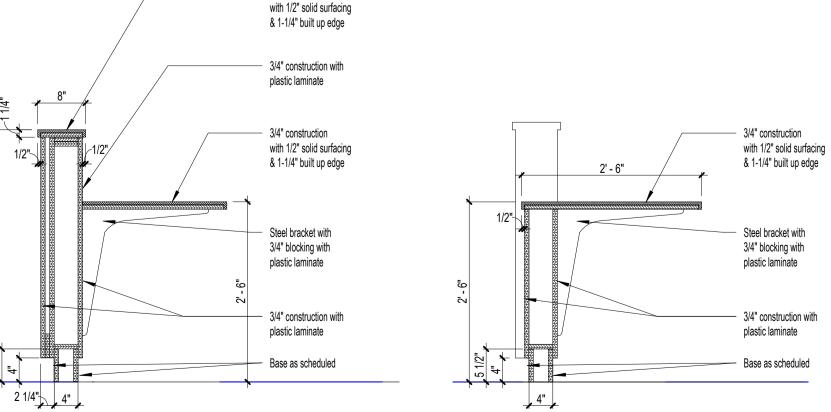

3/4" construction



B5 Media Desk Section

Scale: 3/4" = 1'-0"

W1 Wall Cabinet Detail

A6.2 Scale: 3/4" = 1'-0"

- 3/4" construction with

3/4" construction with

plastic laminate and 3 mm pvc edge banding

- 3/4" adjustable shelf

1/2" construction back

with 1" x 4" blocking

3/4" construction with

plastic laminate

plastic laminate

Millwork Notes

millwork fabrication.

semi-exposed surfaces.

of millwork.

6) See sheet A6.1 for vanities.

1) Contractor shall field verify all dimensions prior to

2) Shop drawings shall include fully dimensioned and detailed elevations for architect / owner's review.


3) Provide plastic laminate on all exposed and


5) Contractor to coordinate all appliance and

4) Refer to interior elevation key for designations.


Interior Elevation Key Plan

equipment sizes with owner prior to fabrication

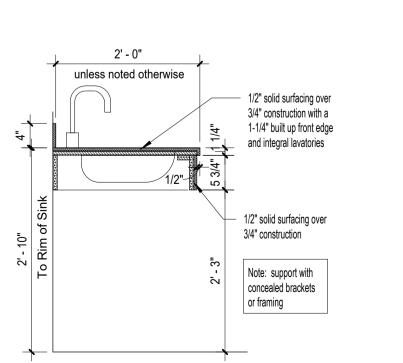

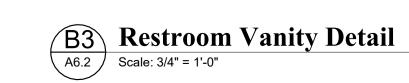




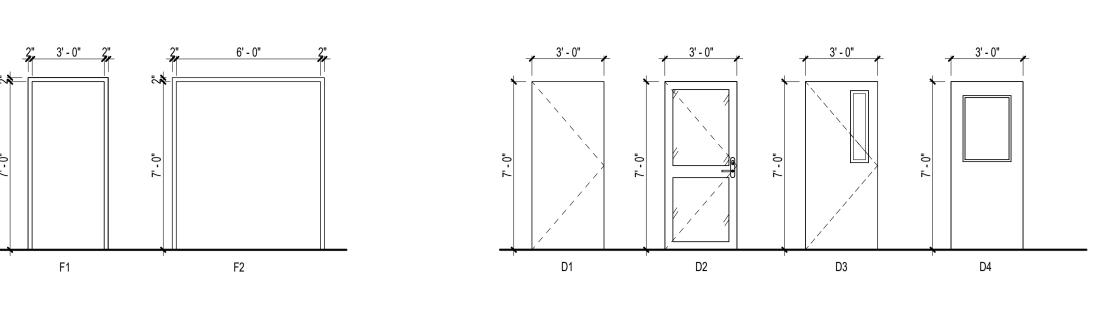

DOOR TYPES

Scale: 1/4" = 1'-0"

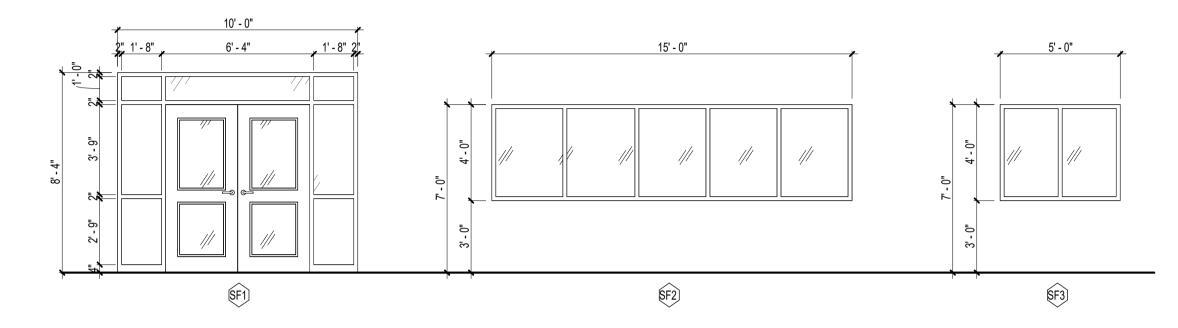


STOREFRONT ELEVATIONS

Scale: 1/4" = 1'-0"


FRAME TYPES

Scale: 1/4" = 1'-0"

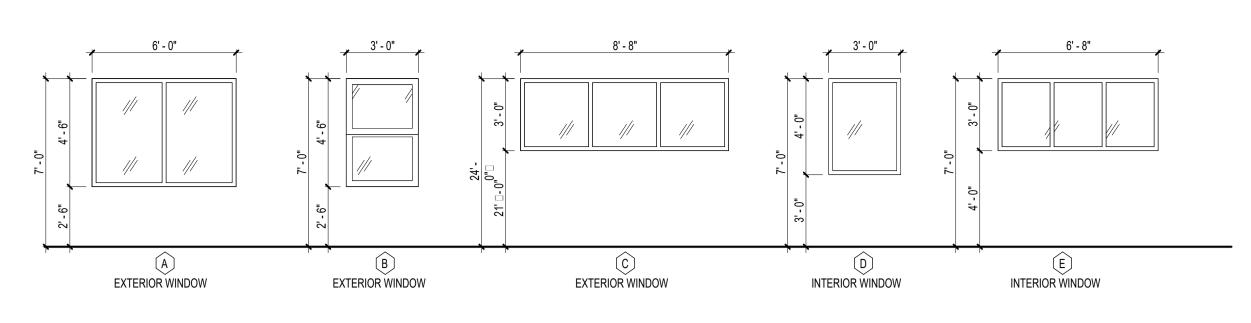


WINDOW TYPES

Scale: 1/4" = 1'-0"

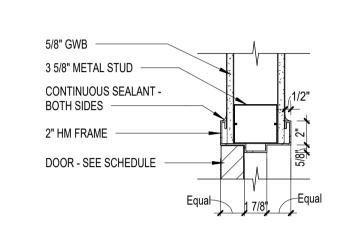


1 INTERIOR DOOR-HEAD DETAIL

Scale: 1 1/2" = 1'-0"

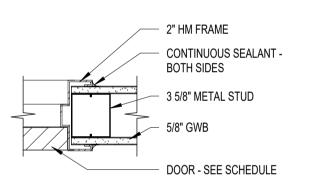


2 INTERIOR DOOR-JAMB DETAIL
A7.1 Scale: 1 1/2" = 1'-0"

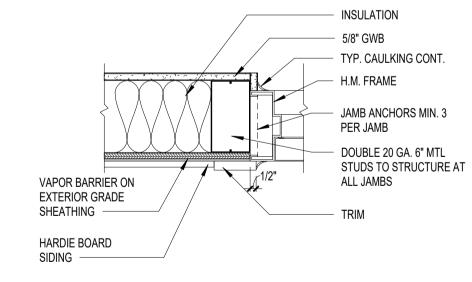


3 EXT. HM DOOR FRAME DETAIL


Scale: 1 1/2" = 1'-0"

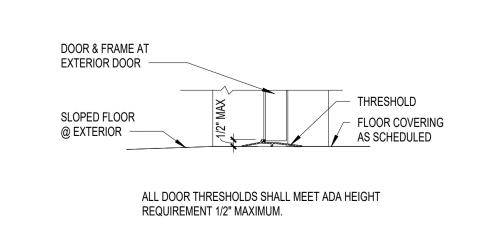

4 DOOR SILL DETAIL

A7.1 Scale: 1 1/2" = 1'-0"

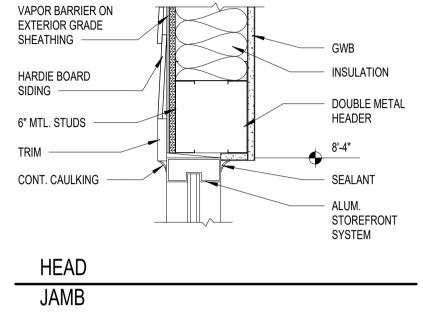

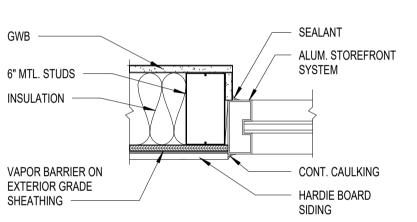

9 STOREFRONT DETAIL
A7.1 Scale: 1 1/2" = 1'-0"

INSULATION


- INSULATION

VAPOR BARRIER ON

VAPOR BARRIER ON

EXTERIOR GRADE

SHEATHING

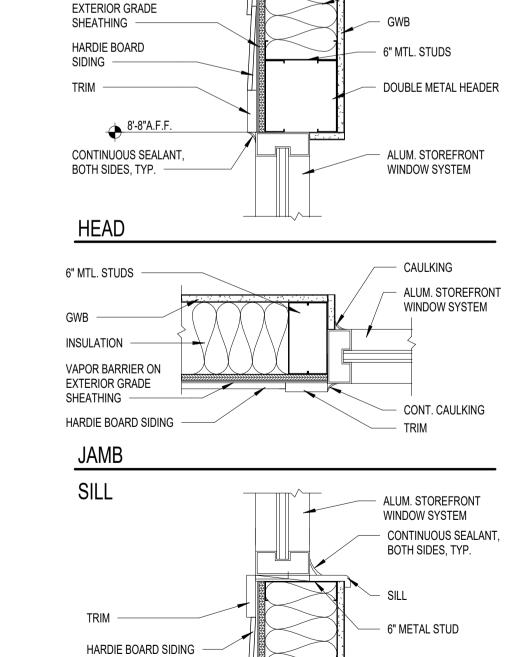

5 EXT. WINDOW HEAD/JAMB/SILL

Scale: 1 1/2" = 1'-0"

WAKULLA COUNTY BOCC

WAKULLA COUNTY PUBLIC LIBRARY

CRAWFORDVILLE, FL



Clemons, Rutherford, & Associates, Inc.

Architects
Planners
Interior Designers
Construction Managers
2027 Thomasville Road
Tallahassee, Florida 32308

phone 850-385-6153 fax 850-386-8420 cra@craarchitects.com


The Drawings, Specifications and other documents prepared by Clemons, Rutherford & Associates, Inc. (CRA) for this Project are instruments of CRA for use solely with respect to this Project and, unless otherwise provided, CRA shall be deemed the author of these documents and shall retain all common law, statutory and other reserved rights, including the copyright. The Owner shall be permitted to retain copies, including reproducible copies, of CRA's Drawings, Specifications and other documents for information and reference in connection with the Owner's use and occupancy of the Project. CRA's Drawings, Specifications or other documents shall not be used by the Owner or others on other projects, for documents shall not be used by the Owner or others on other projects, for additions to this Project or for completion of this Project by others, unless the Architect is adjudged to be in default under this Agreement, except by agreement in writing and with appropriate compensation to CRA.

CRA Project # 24071

Phase: DOCUMENTS

DOOR & WINDOW ELEV./
SCHEDULE

**A7.1** 

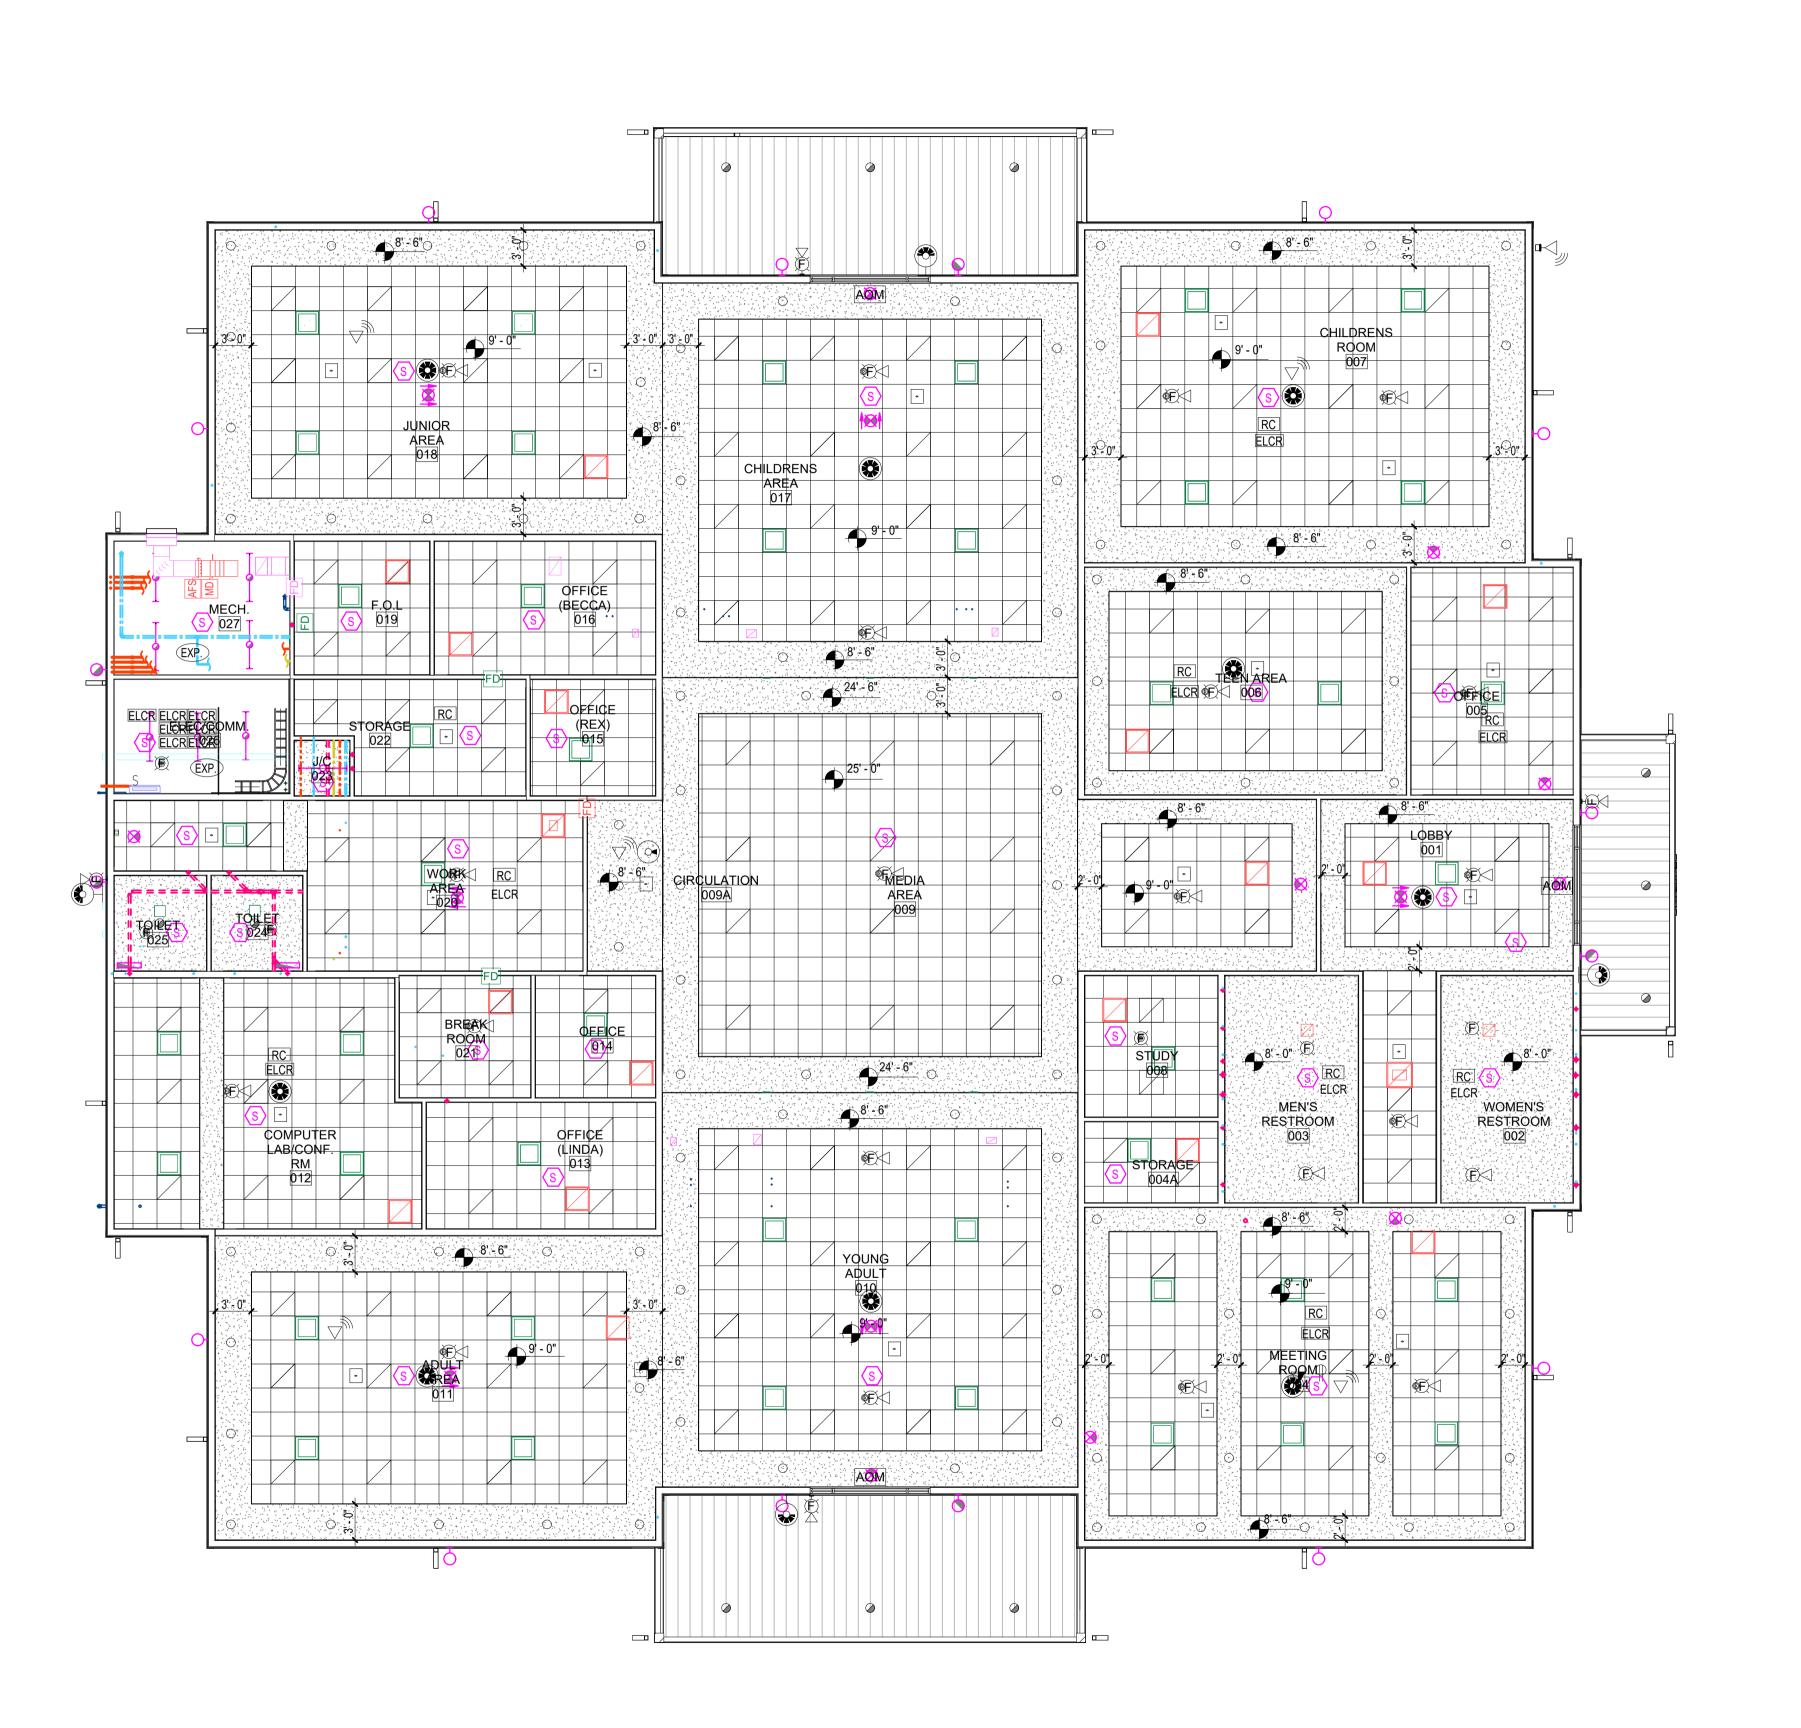

## CEILING PLAN LEGEND

GYPSUM BOARD CEILING

CEILING


ACOUSTICAL TILE
CEILING

METAL SOFFIT

EXPOSED CEILING
CEILING HEIGHT


PULLED FROM THE END OF LINE

GENERAL NOTE: CEILING HEIGHT 9'-0" UNLESS NOTED OTHERWISE

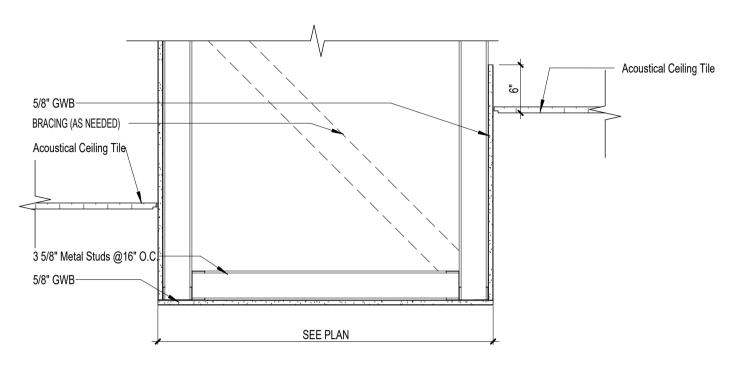


3 RCP DETAIL

A8.1 Scale: 1" = 1'-0"

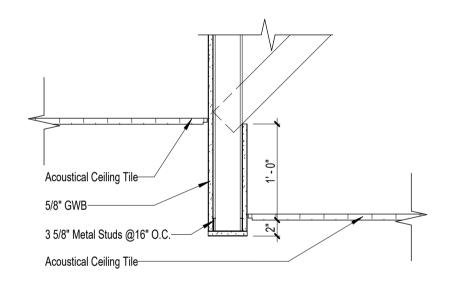

4 RCP DETAIL

A8.1 Scale: 1" = 1'-0"

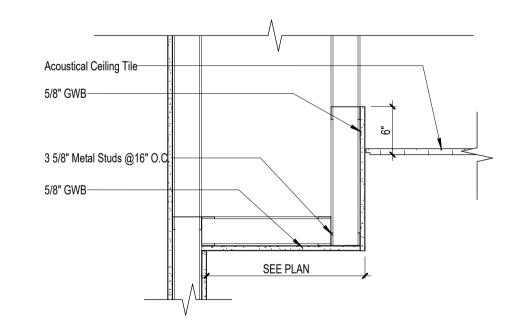

5 RCP DETAIL

A8.1 Scale: 1" = 1'-0"

WAKULLA COUNTY BOCC

WAKULLA COUNTY PUBLIC LIBRARY

CRAWFORDVILLE, FL



Clemons, Rutherford, & Associates, Inc.

Architects

Planners
Interior Designers
Construction Managers
2027 Thomasville Road
Tallahassee, Florida 32308

phone 850-385-6153 fax 850-386-8420 cra@craarchitects.com

The Drawings, Specifications and other documents prepared by Clemons, Rutherford & Associates, Inc. (CRA) for this Project are instruments of CRA for use solely with respect to this Project and, unless otherwise provided, CRA shall be deemed the author of these documents and shall retain all common law, statutory and other reserved rights, including the copyright. The Owner shall be permitted to retain copies, including reproducible copies, of CRA's Drawings, Specifications and other documents for information and reference in connection with the Owner's use and occupancy of the Project. CRA's Drawings, Specifications or other documents shall not be used by the Owner or others on other projects, for documents shall not be used by the Owner or others on other projects, for additions to this Project or for completion of this Project by others, unless the Architect is adjudged to be in default under this Agreement, except by agreement in writing and with appropriate compensation to CRA.

SubmittalPhaseDateDrwChk100% CONSTRUCTION DOCUMENTS07/21/25LKDBYDESIGN DEVELOPMENT04/29/25LKDBYSCHEMATIC DESIGN03/25/25LKDBY------

Revision
Description


CRA Project #\_\_\_\_\_\_**24071** 

Phase: 100% CONSTRUCTION DOCUMENTS

REFLECTED CEILING PLAN

**A8.1** 



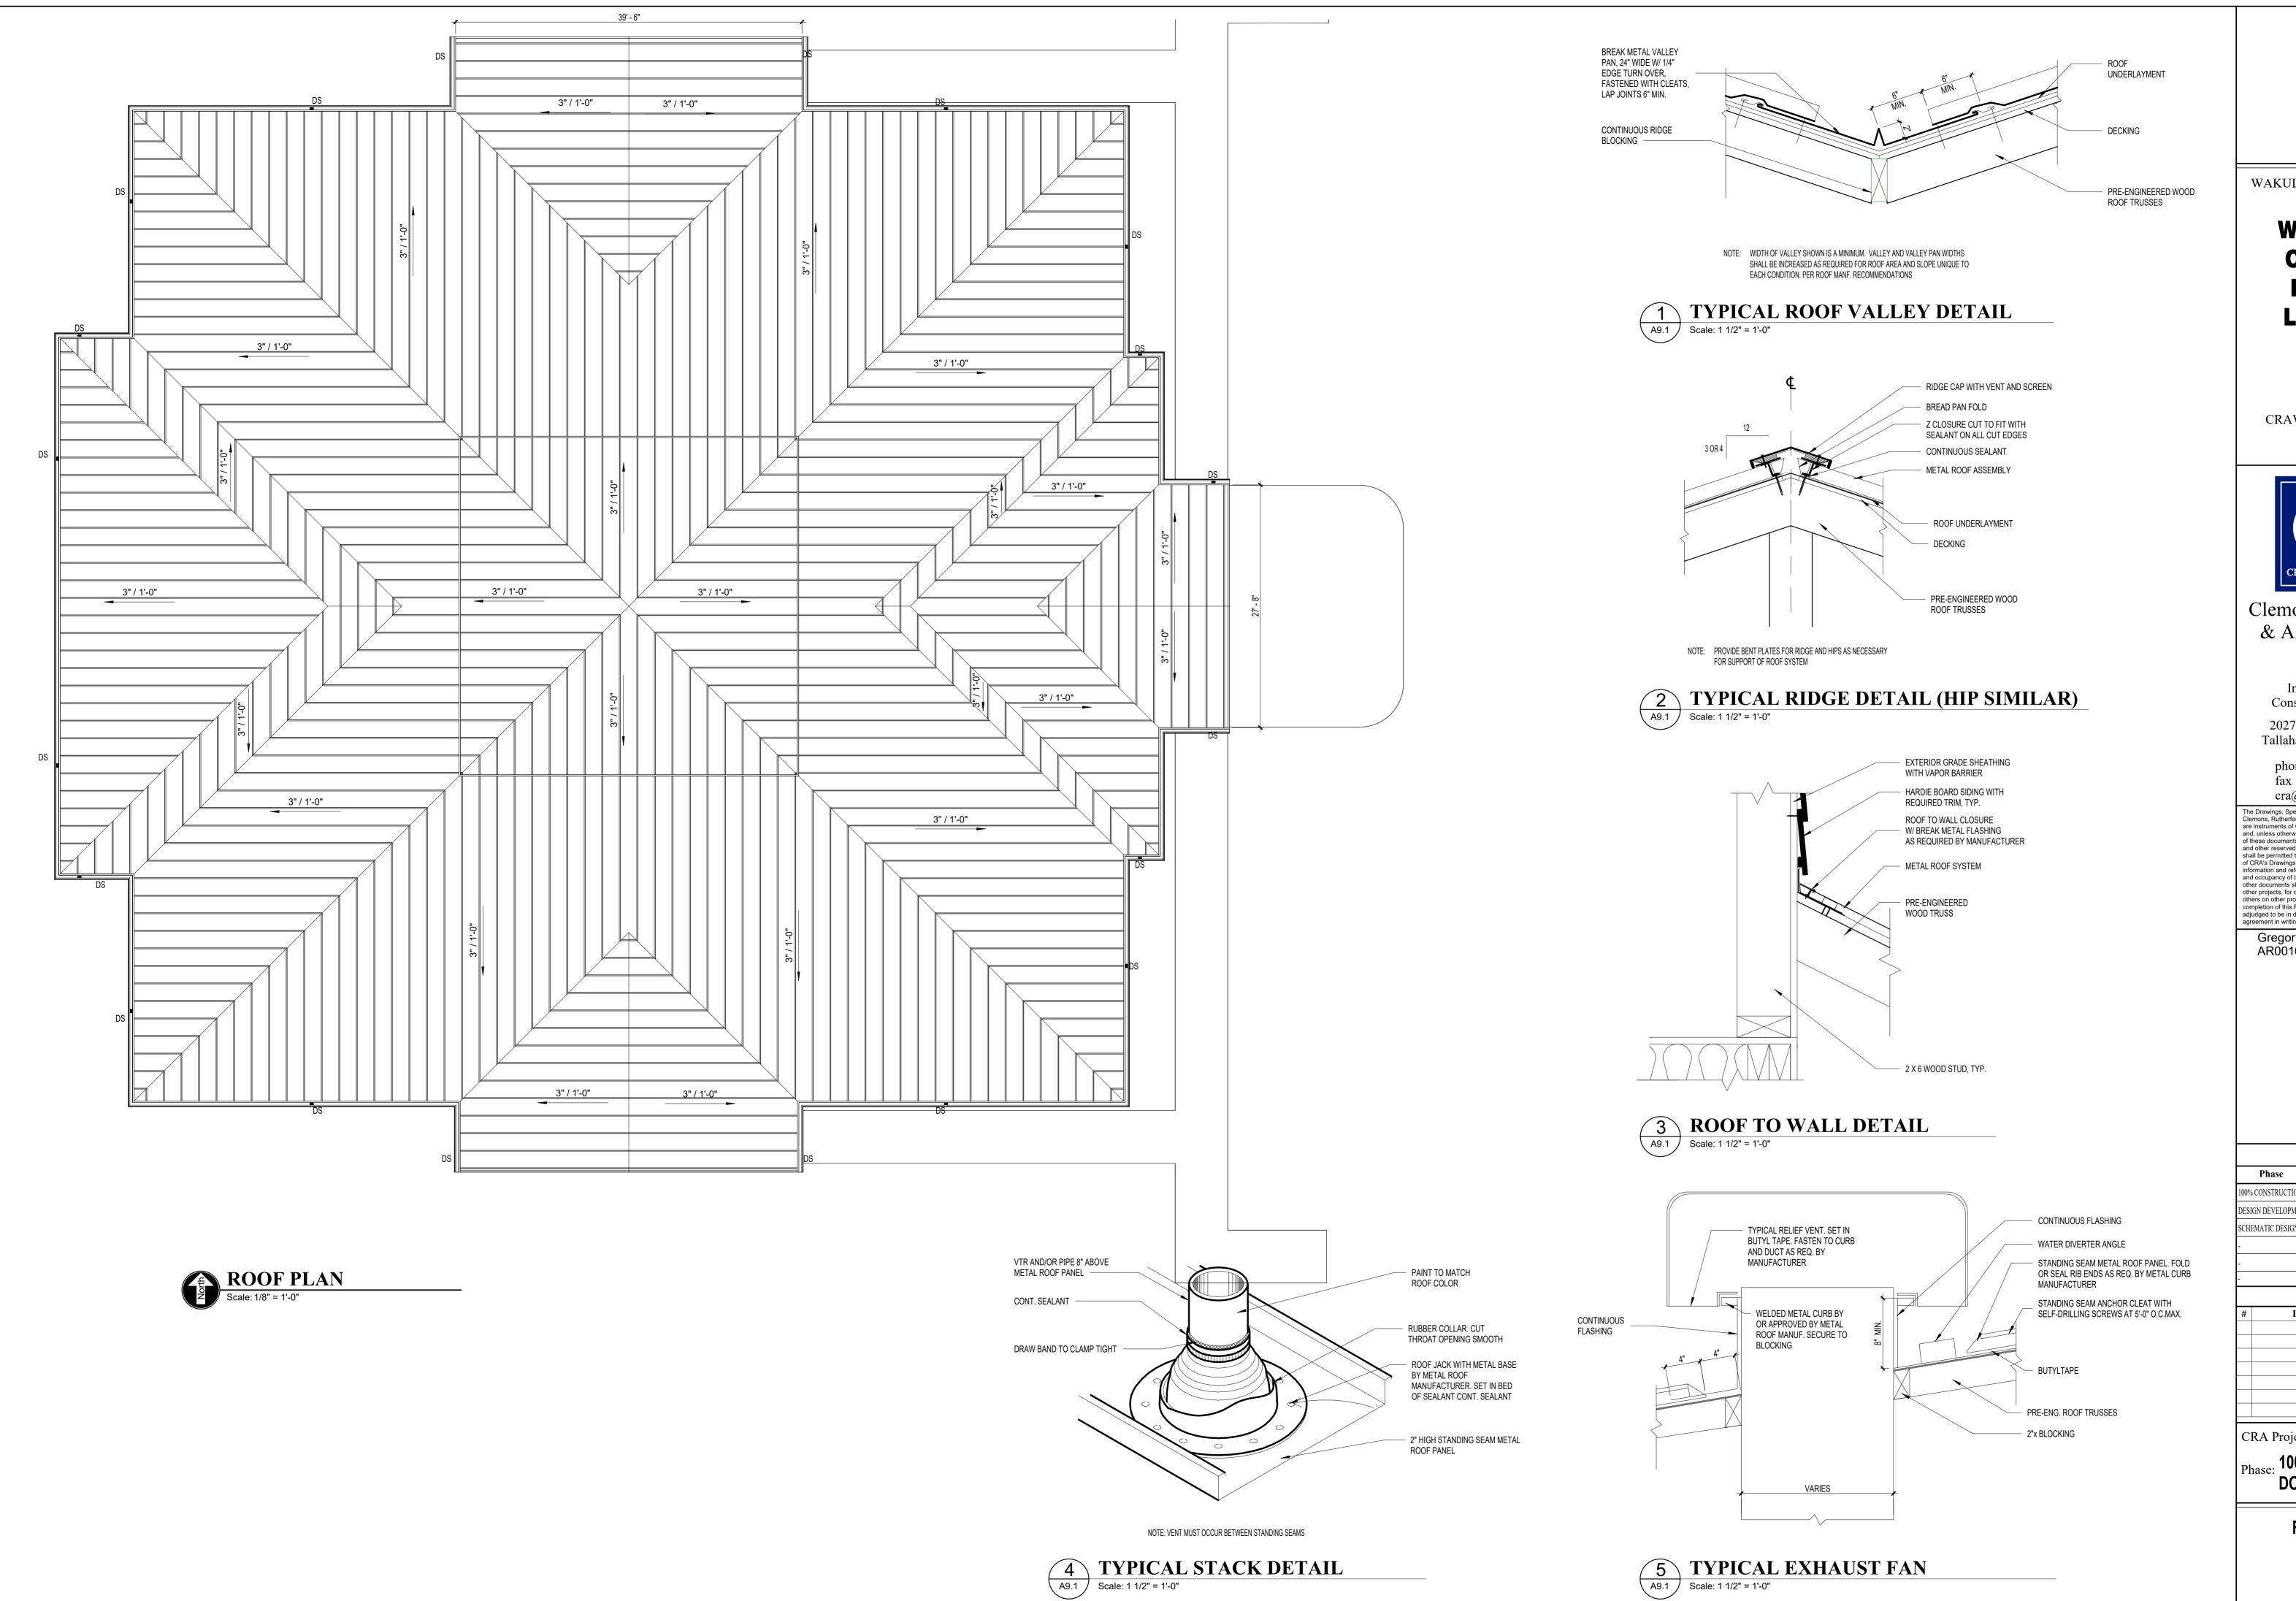

WAKULLA COUNTY PUBLIC LIBRARY

CRAWFORDVILLE, FL



Clemons, Rutherford, & Associates, Inc.

Architects
Planners
Interior Designers
Construction Managers

2027 Thomasville Road Tallahassee, Florida 32308

phone 850-385-6153 fax 850-386-8420 cra@craarchitects.com

The Drawings, Specifications and other documents prepared by Clemons, Rutherford & Associates, Inc. (CRA) for this Project are instruments of CRA for use solely with respect to this Project and, unless otherwise provided, CRA shall be deemed the author of these documents and shall retain all common law, statutory and other reserved rights, including the copyright. The Owner shall be permitted to retain copies, including reproducible copies, of CRA's Drawings, Specifications and other documents for information and reference in connection with the Owner's use and occupancy of the Project. CRA's Drawings, Specifications or other documents shall not be used by the Owner or others on other projects, for documents shall not be used by the Owner or others on other projects, for additions to this Project or for completion of this Project by others, unless the Architect is adjudged to be in default under this Agreement, except by agreement in writing and with appropriate compensation to CRA.

Gregory Westmoreland Kelley
AR0016706

 Submittal

 Phase
 Date
 Drw
 Chk

 100% CONSTRUCTION DOCUMENTS
 07/21/25
 LKD
 BY

 DESIGN DEVELOPMENT
 04/29/25
 LKD
 BY

 SCHEMATIC DESIGN
 03/25/25
 LKD
 BY

Revision

Description

Description

CRA Project # **24071** 

ase: 100% CONSTRUCTION DOCUMENTS

**ROOF PLAN** 

**A9.1**