


C:\FC\hennip\Pages\2021\Project\210408 Escalator\B-Design\Construction\Documents\A-301_51172023 3:34:04 AM.dwg

5/6/2022 3:33:10 PM BIM 360://210215 NFBIA - Baggage Makeup Expansion - Task #1 (v2021/210215 - Panama City Airport NWFB TASK_1_R21.rvt

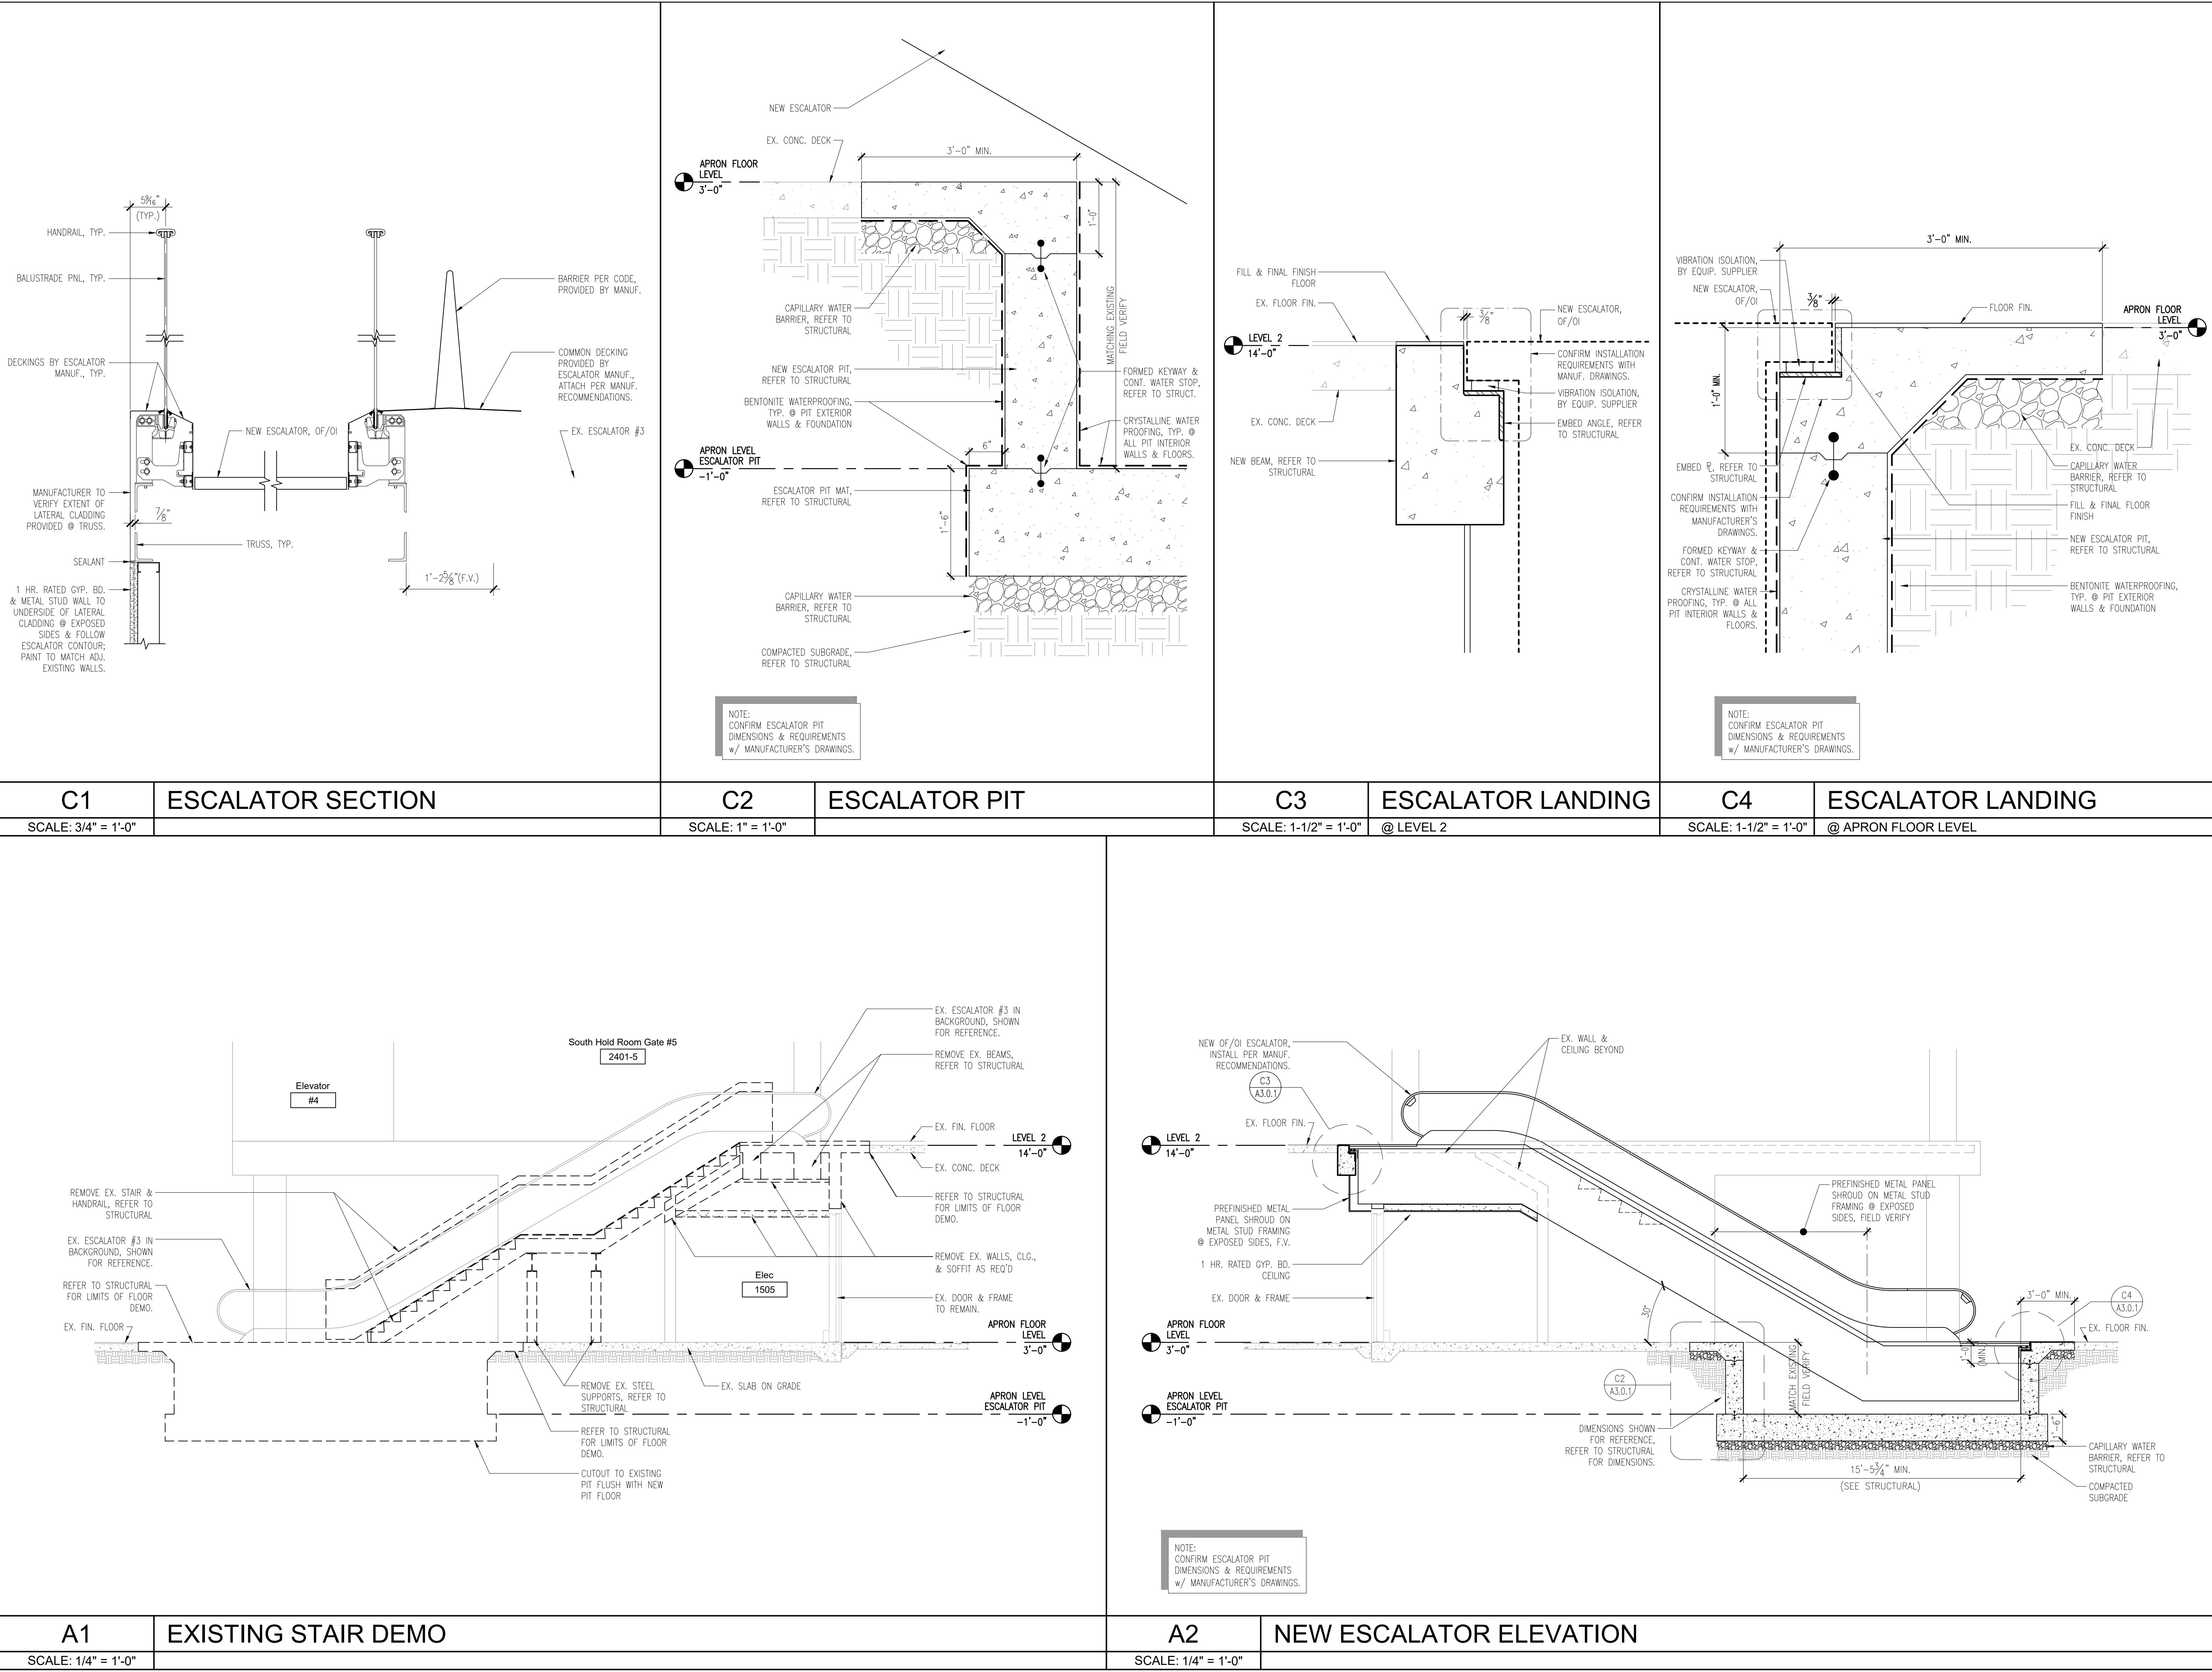

© 2018 All reproduction & intellectual property rights reserved.

FITZGERALD
COLLABORATIVE

ATLANTA
1201 W. PEACHTREE ST, SUITE 630
ATLANTA, GA 30309

TALLAHASSEE
850 S. GADSDEN ST, SUITE 140
TALLAHASSEE, FL 32301

FITZGERALD COLLABORATIVE GROUP, LLC.
AA26001957



REVISION		
NO.	DESCRIPTION	DATE

PERMIT DOCUMENTS

CLIENT

NORTHWEST
FLORIDA BEACHES
INTERNATIONAL
AIRPORT (ECP)



PROJECT TITLE

PANAMA CITY AIRPORT NWFBIA:
ESCALATOR
ADDITION

6300 WEST BAY PKWY,
PANAMA CITY, FL 32409

PROJECT NUMBER

NO. 21049

ISSUE DATE







3.15.2023

DRAWING TITLE

ESCALATOR
ELEVATIONS

SHEET NUMBER

A-3.0.1

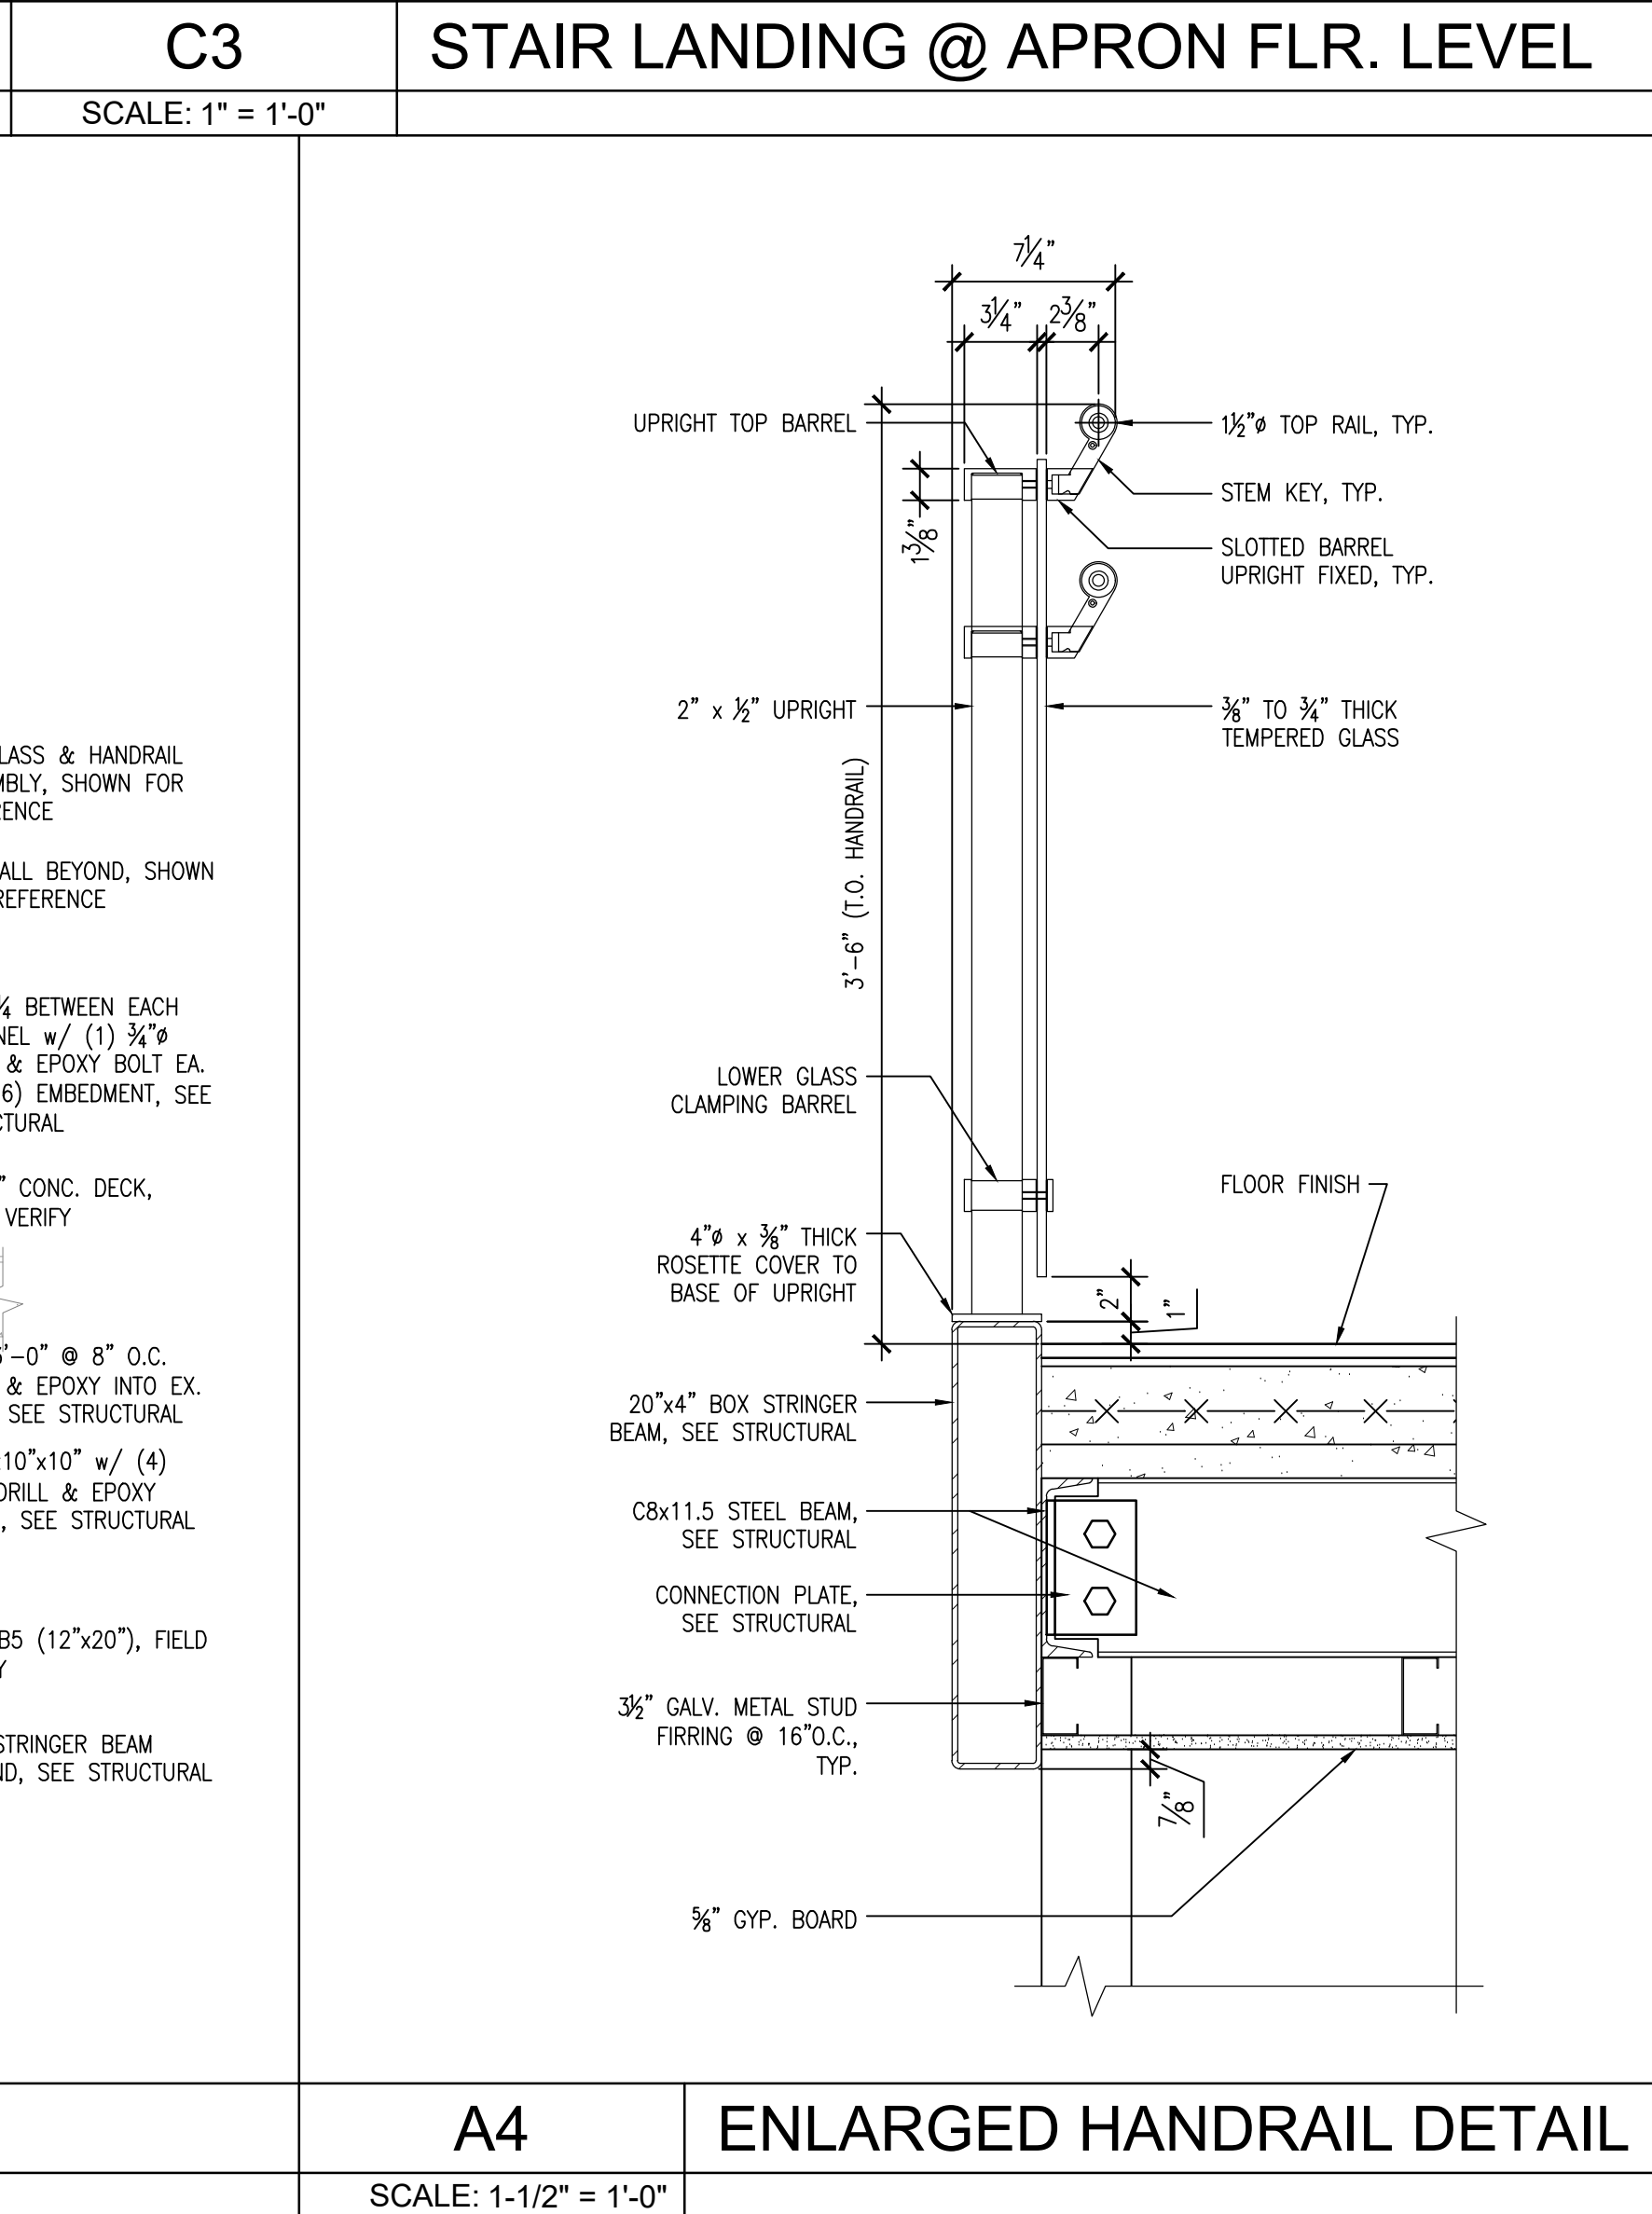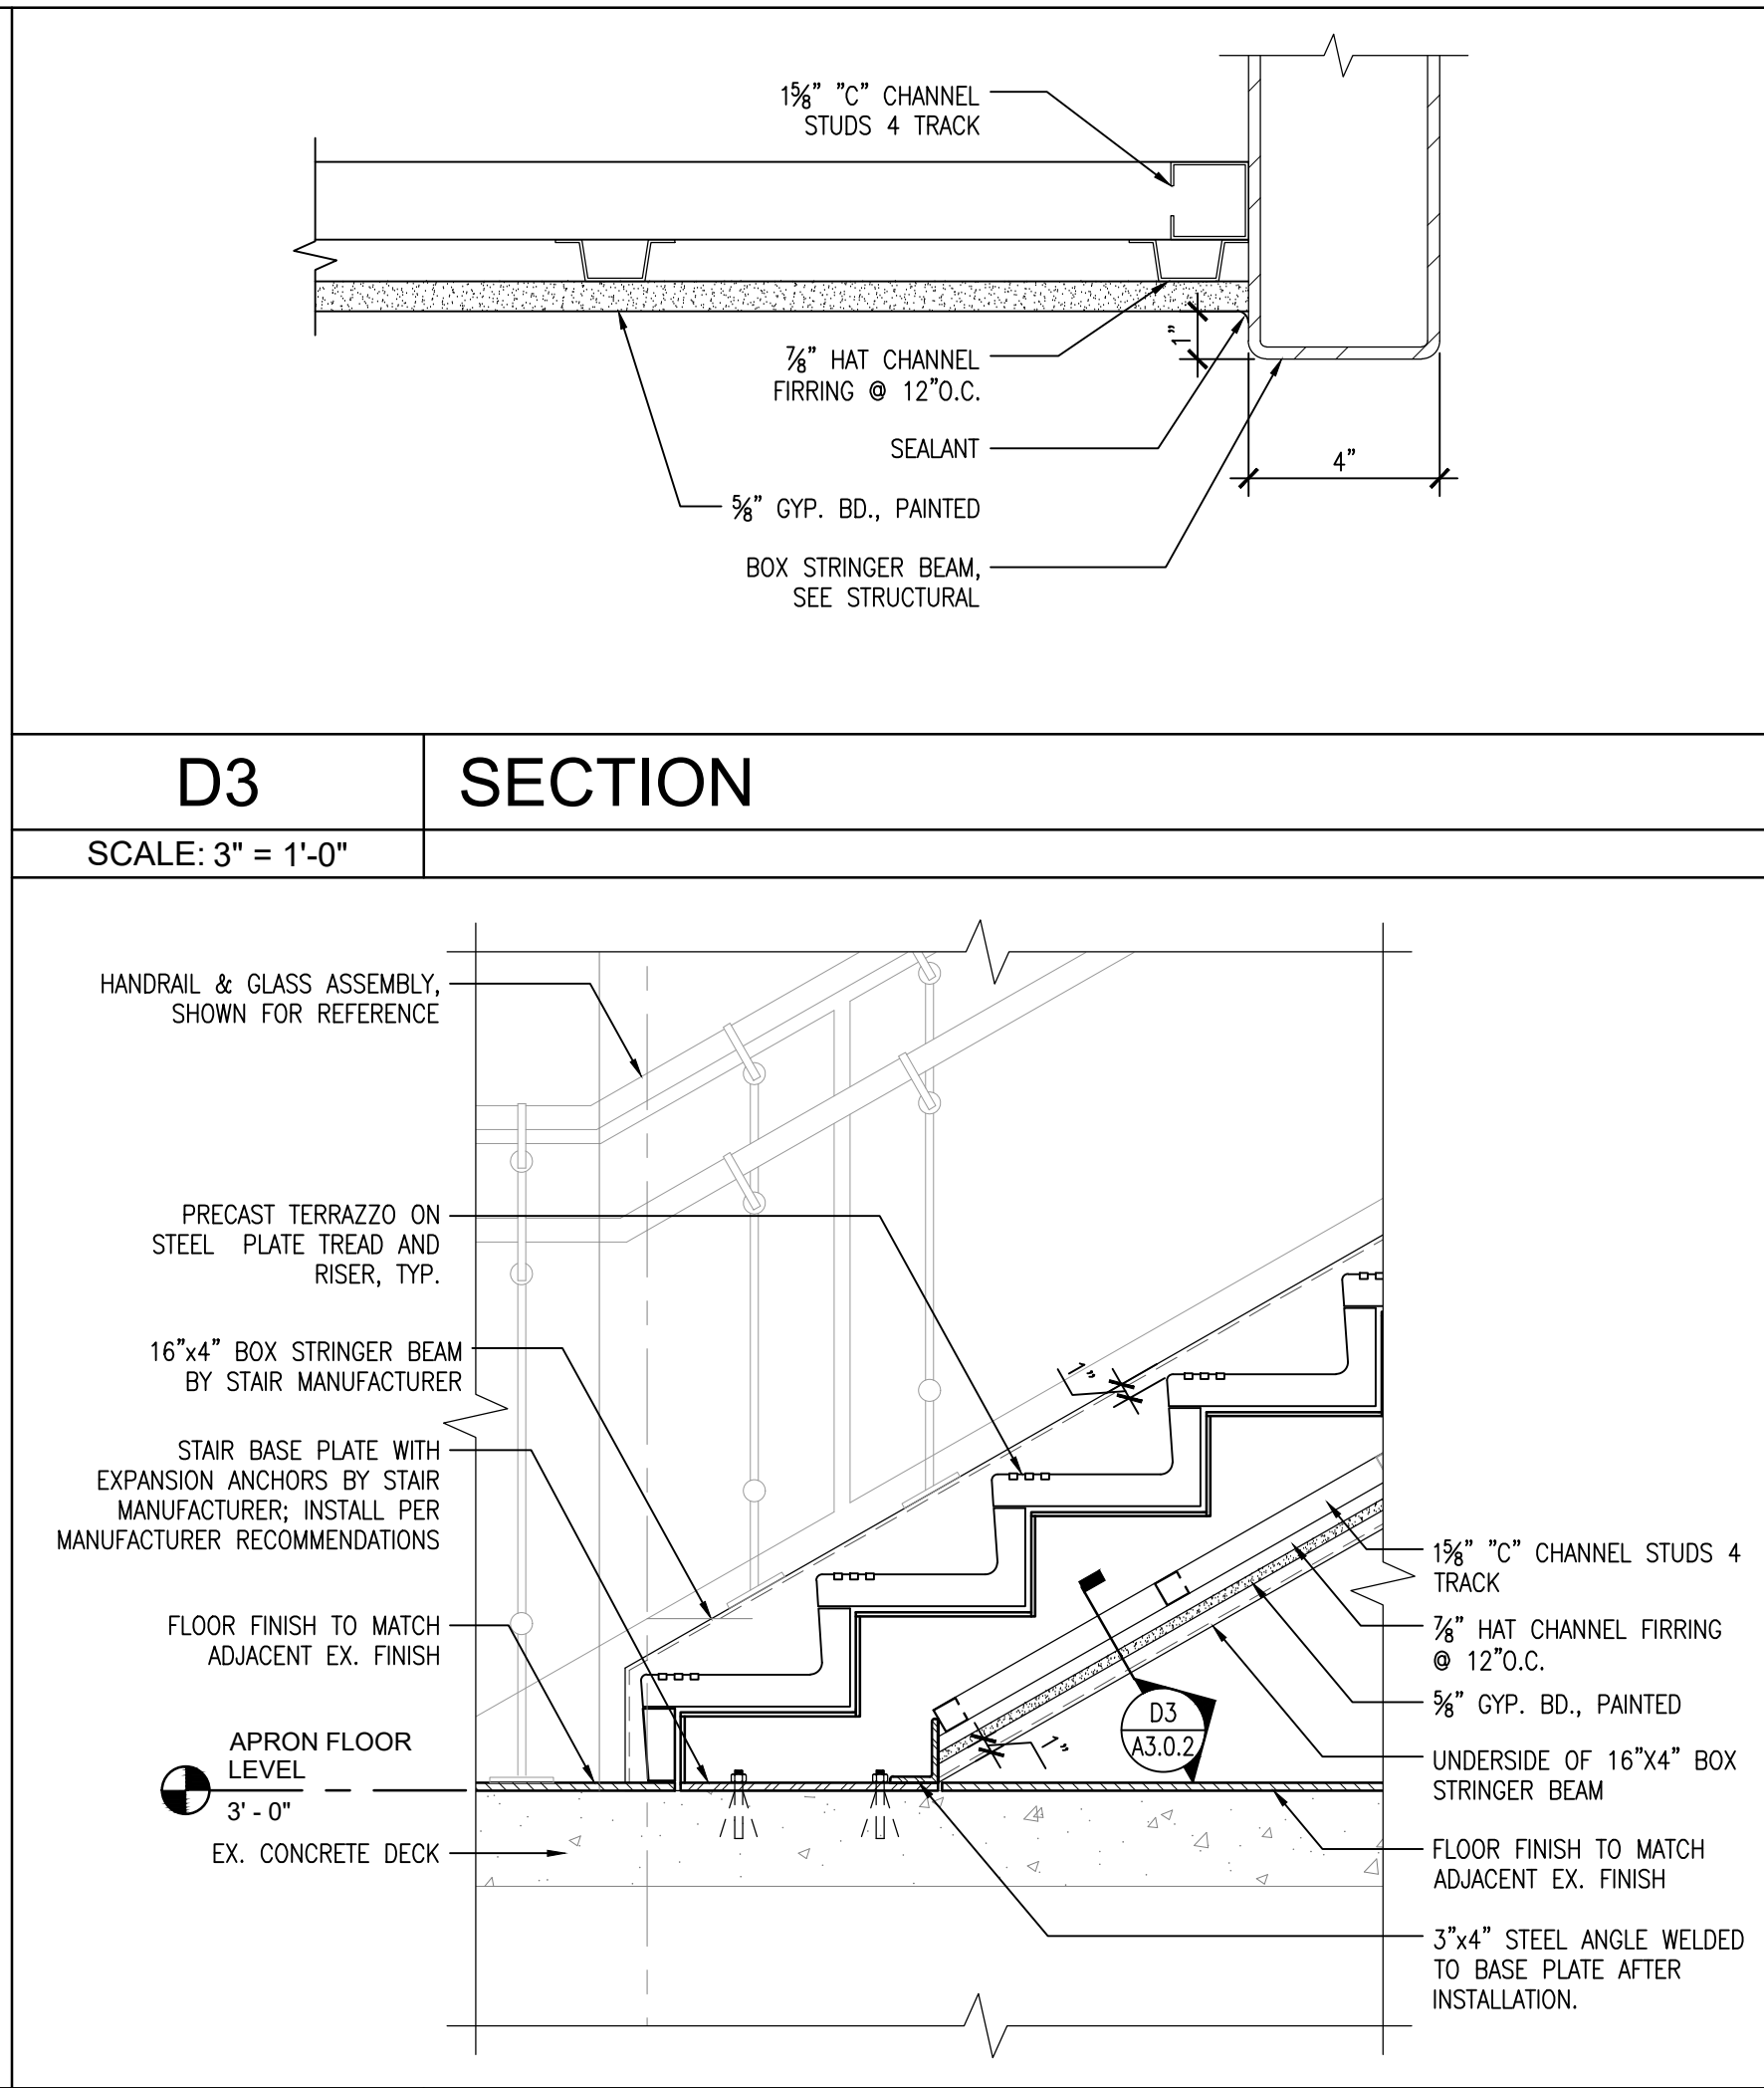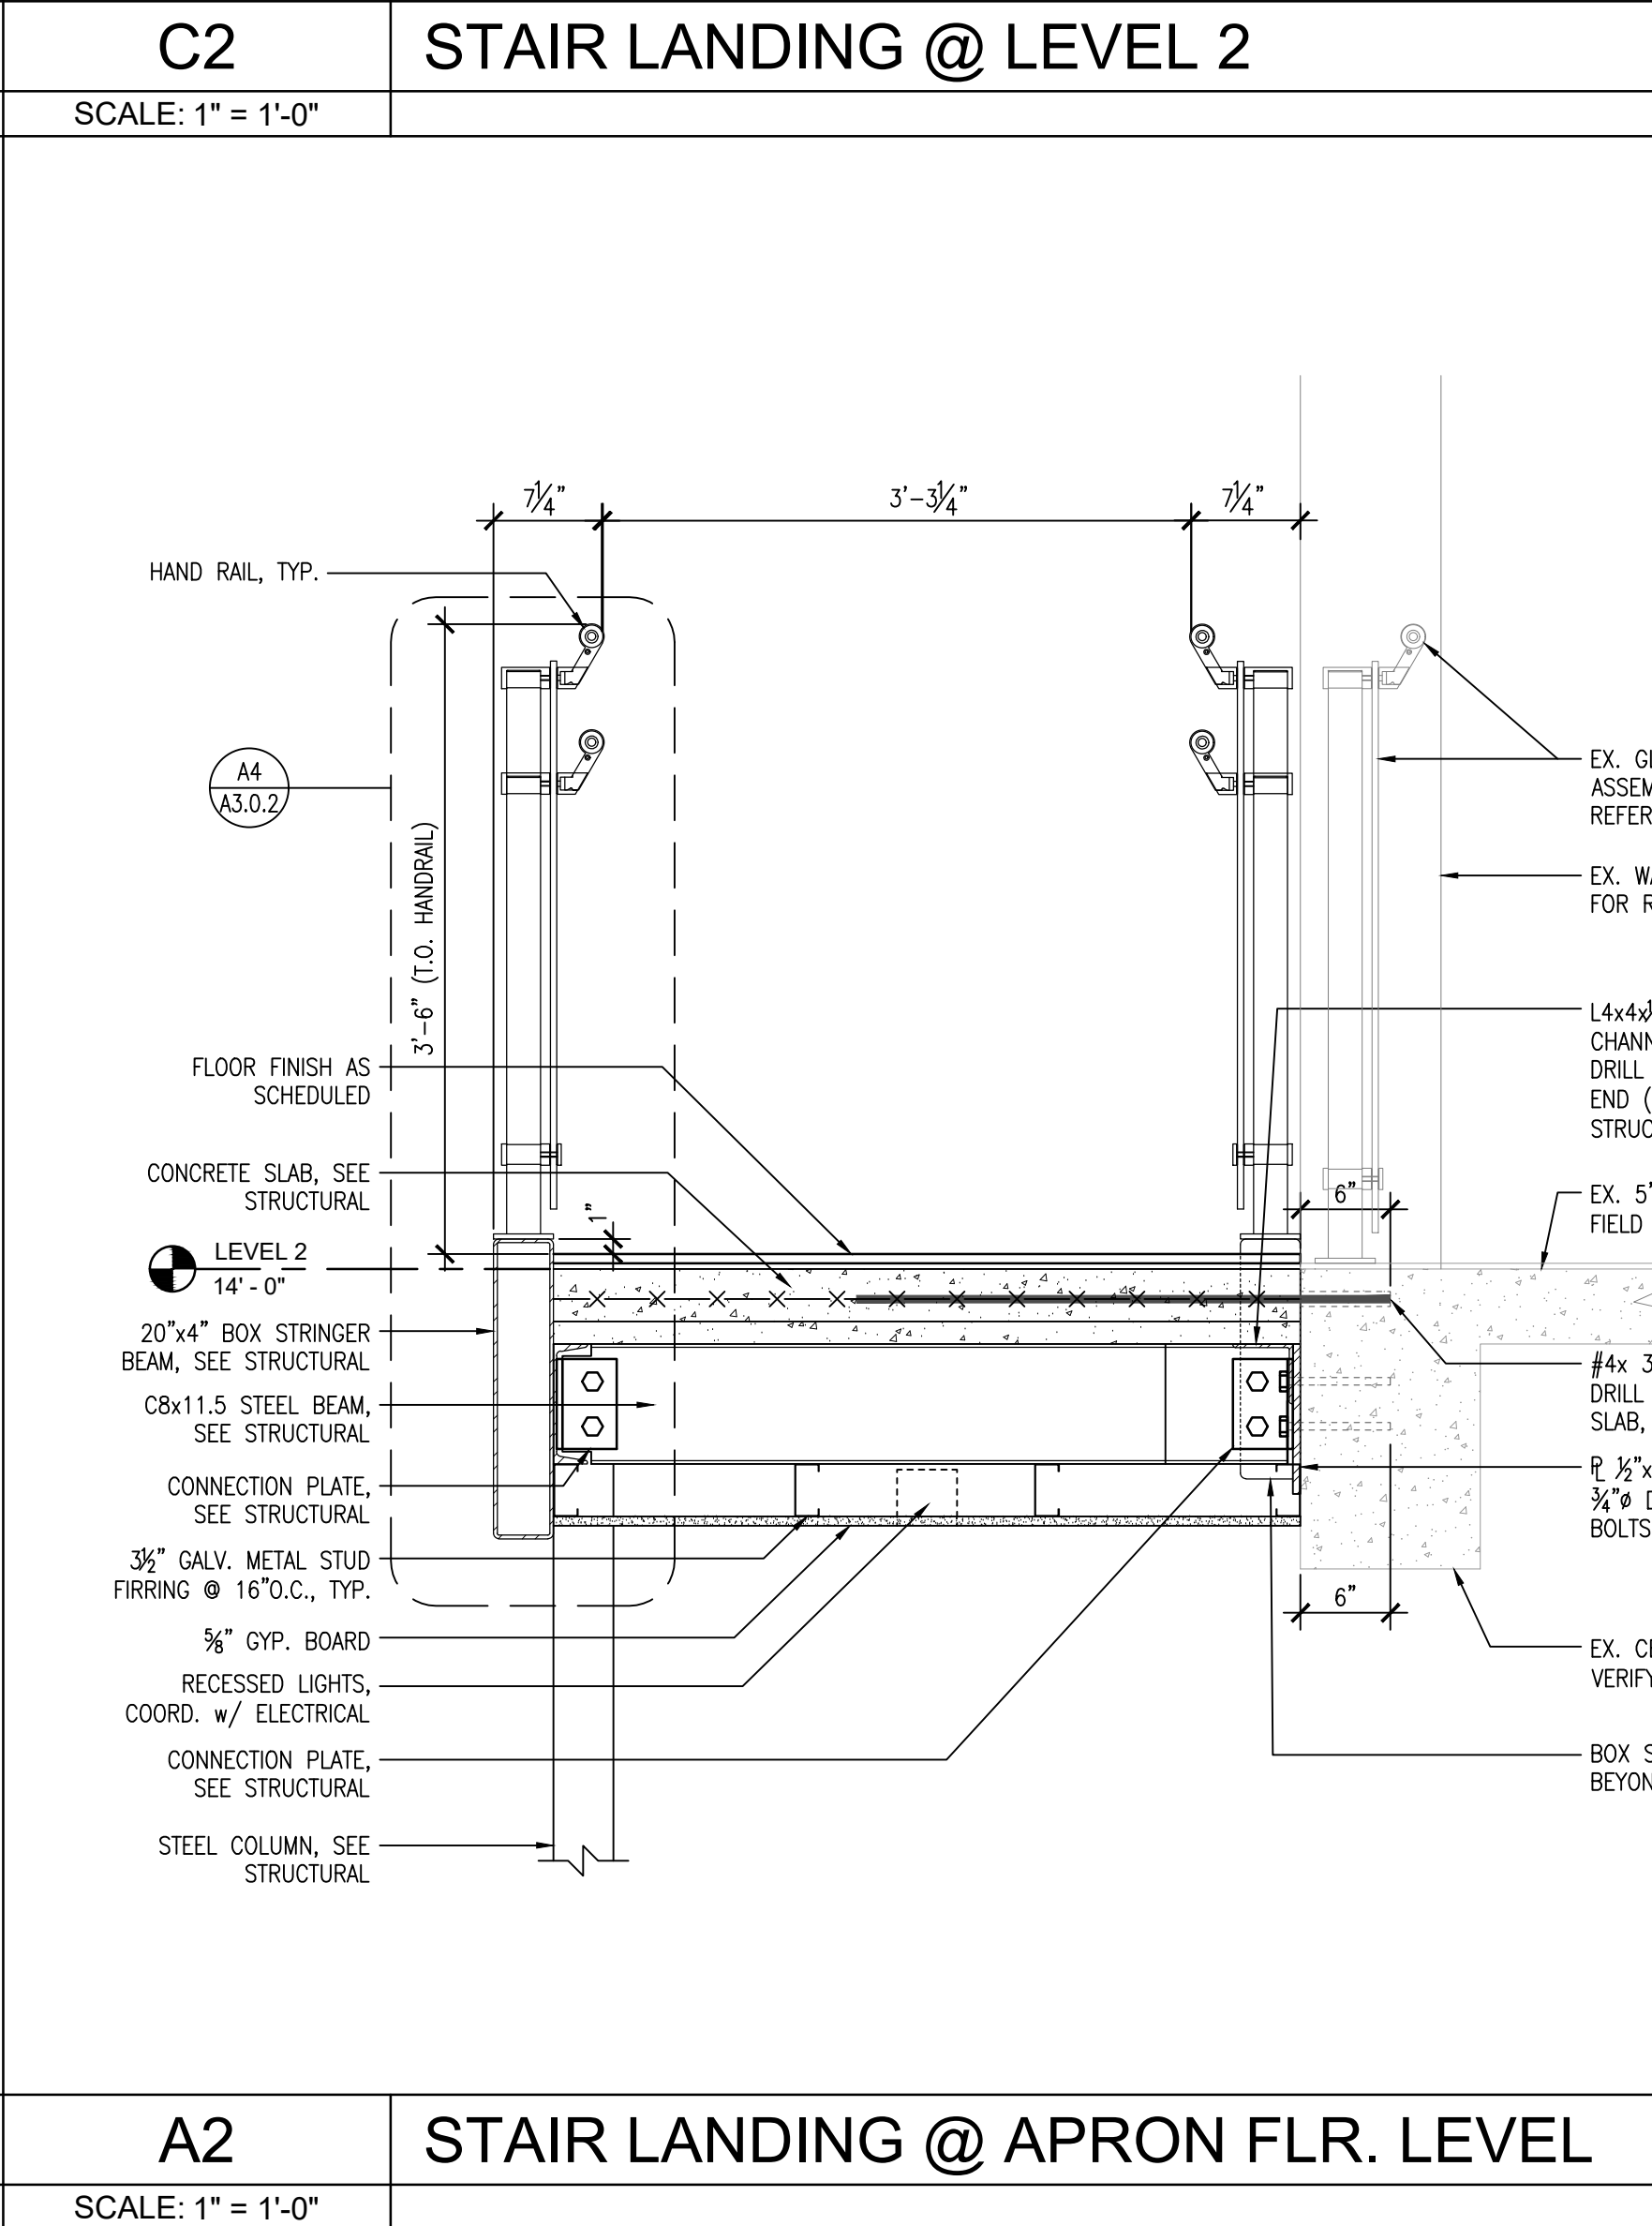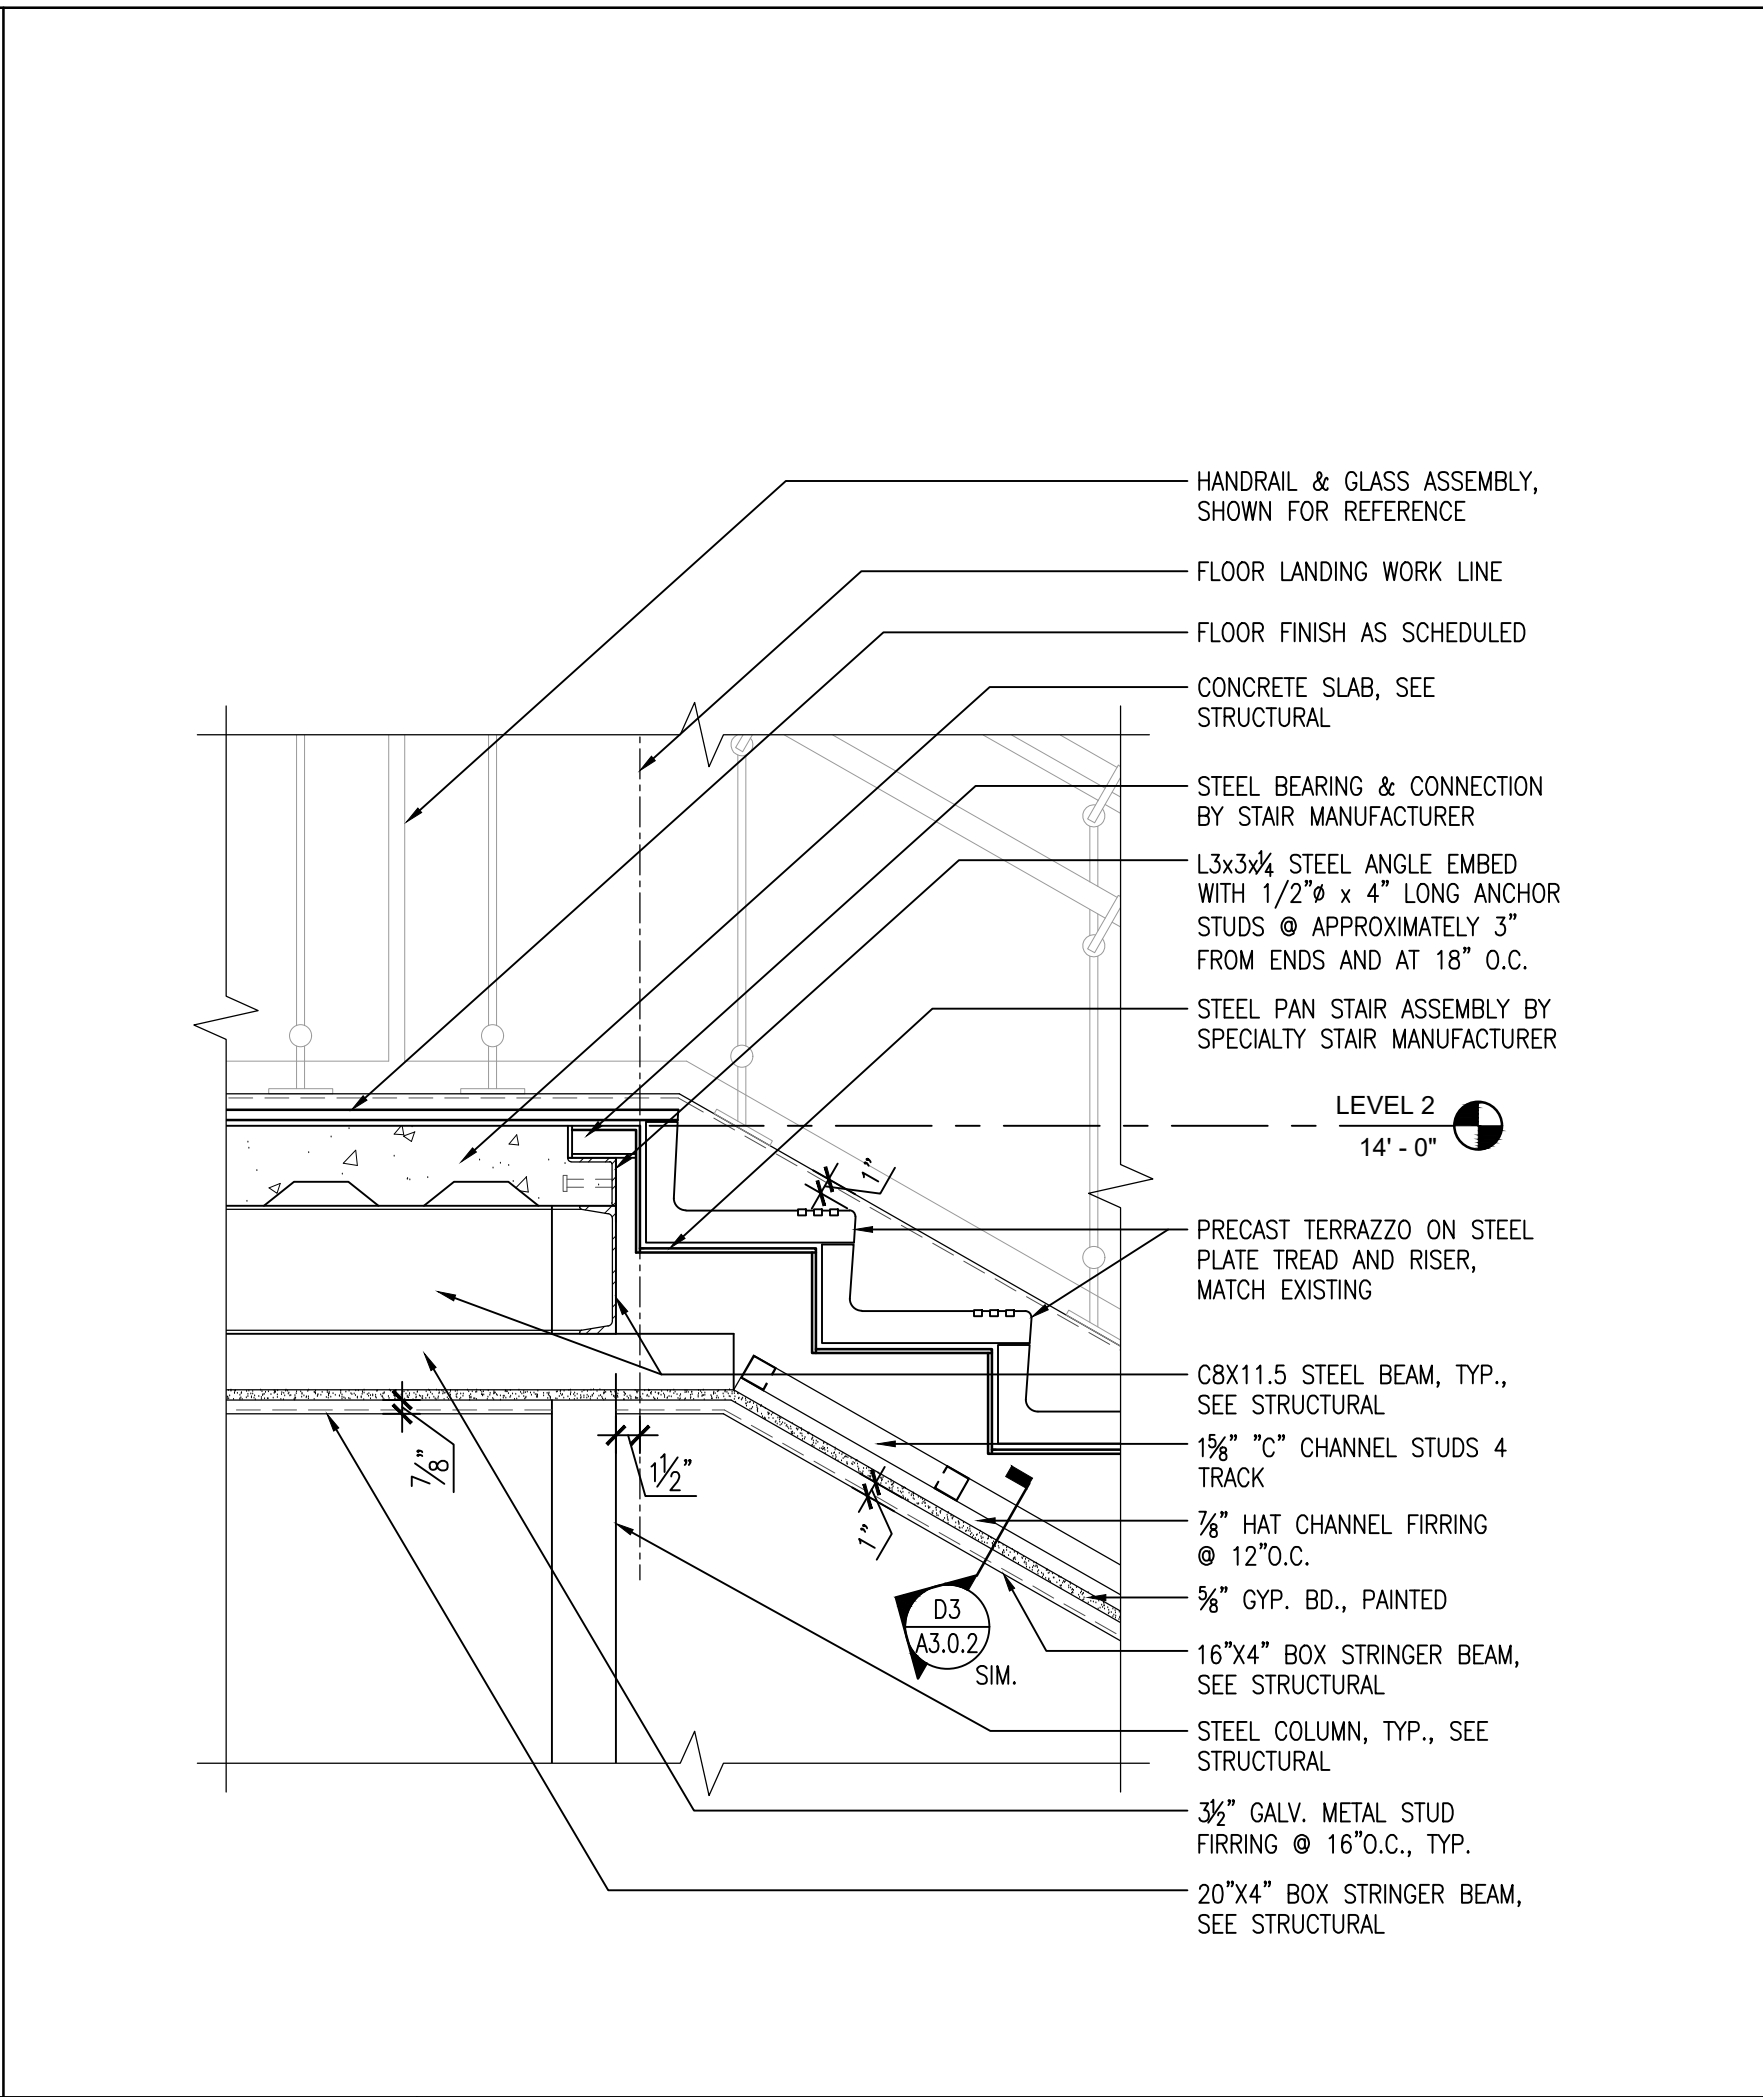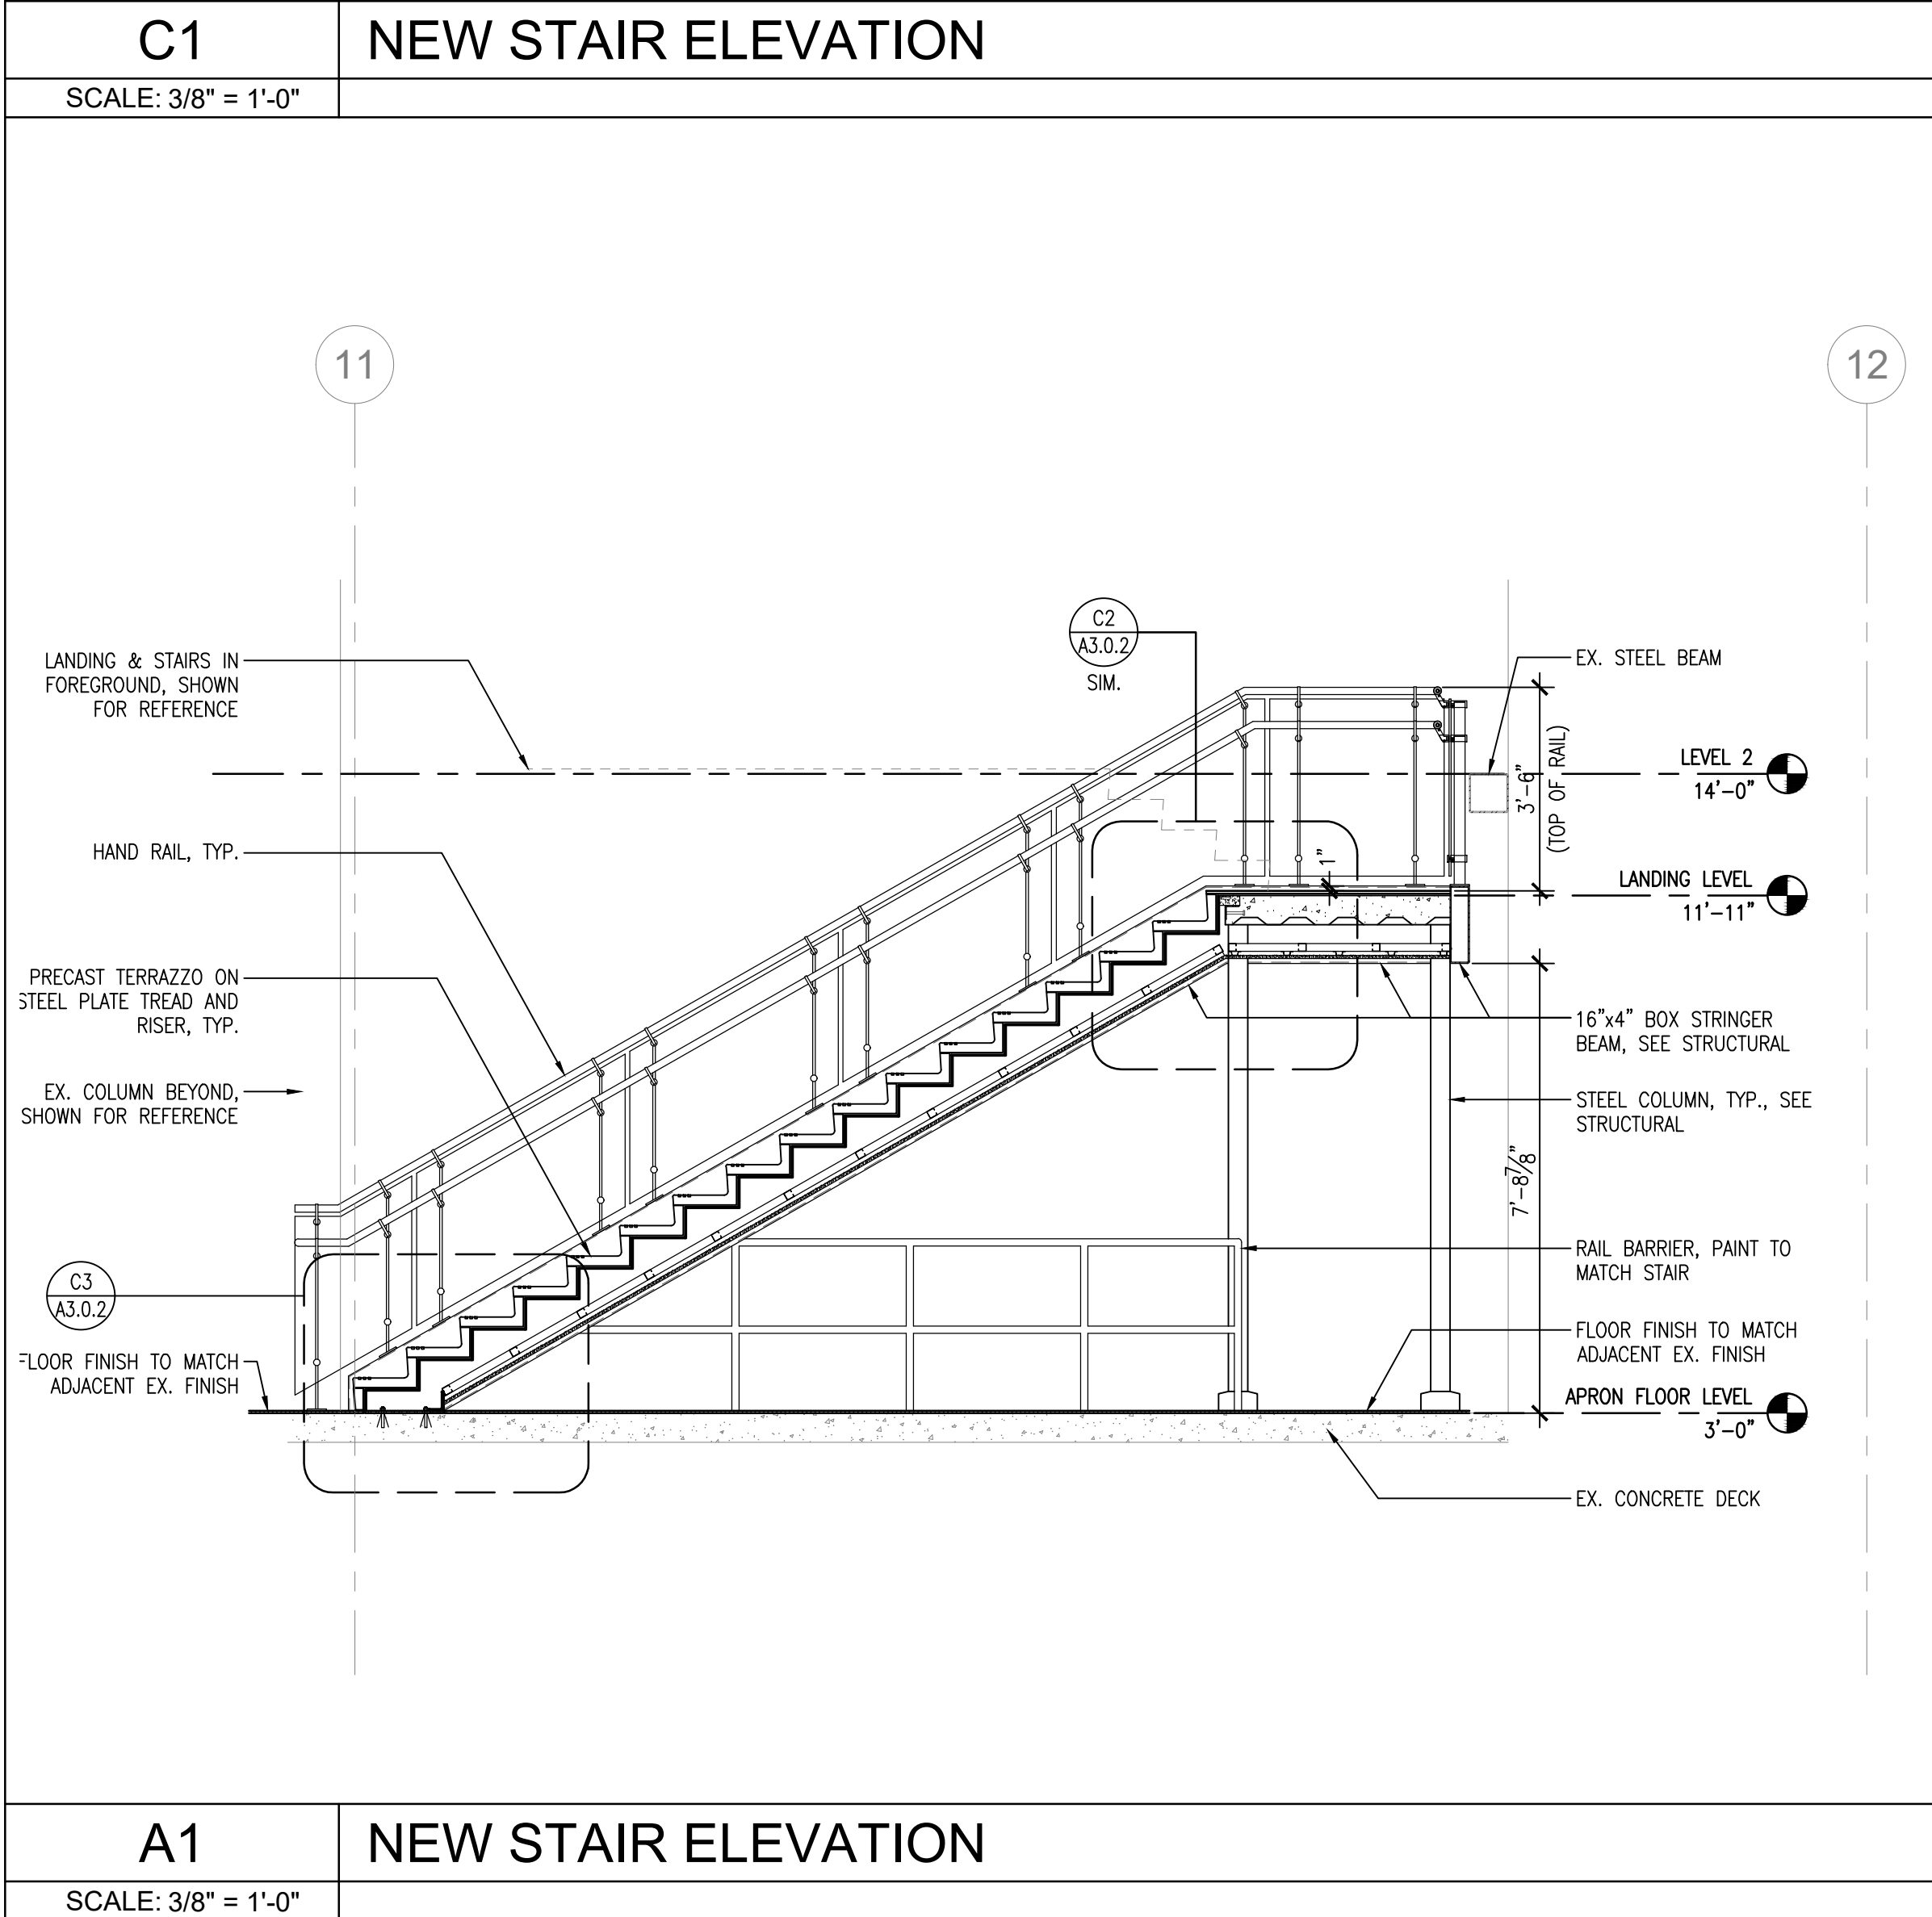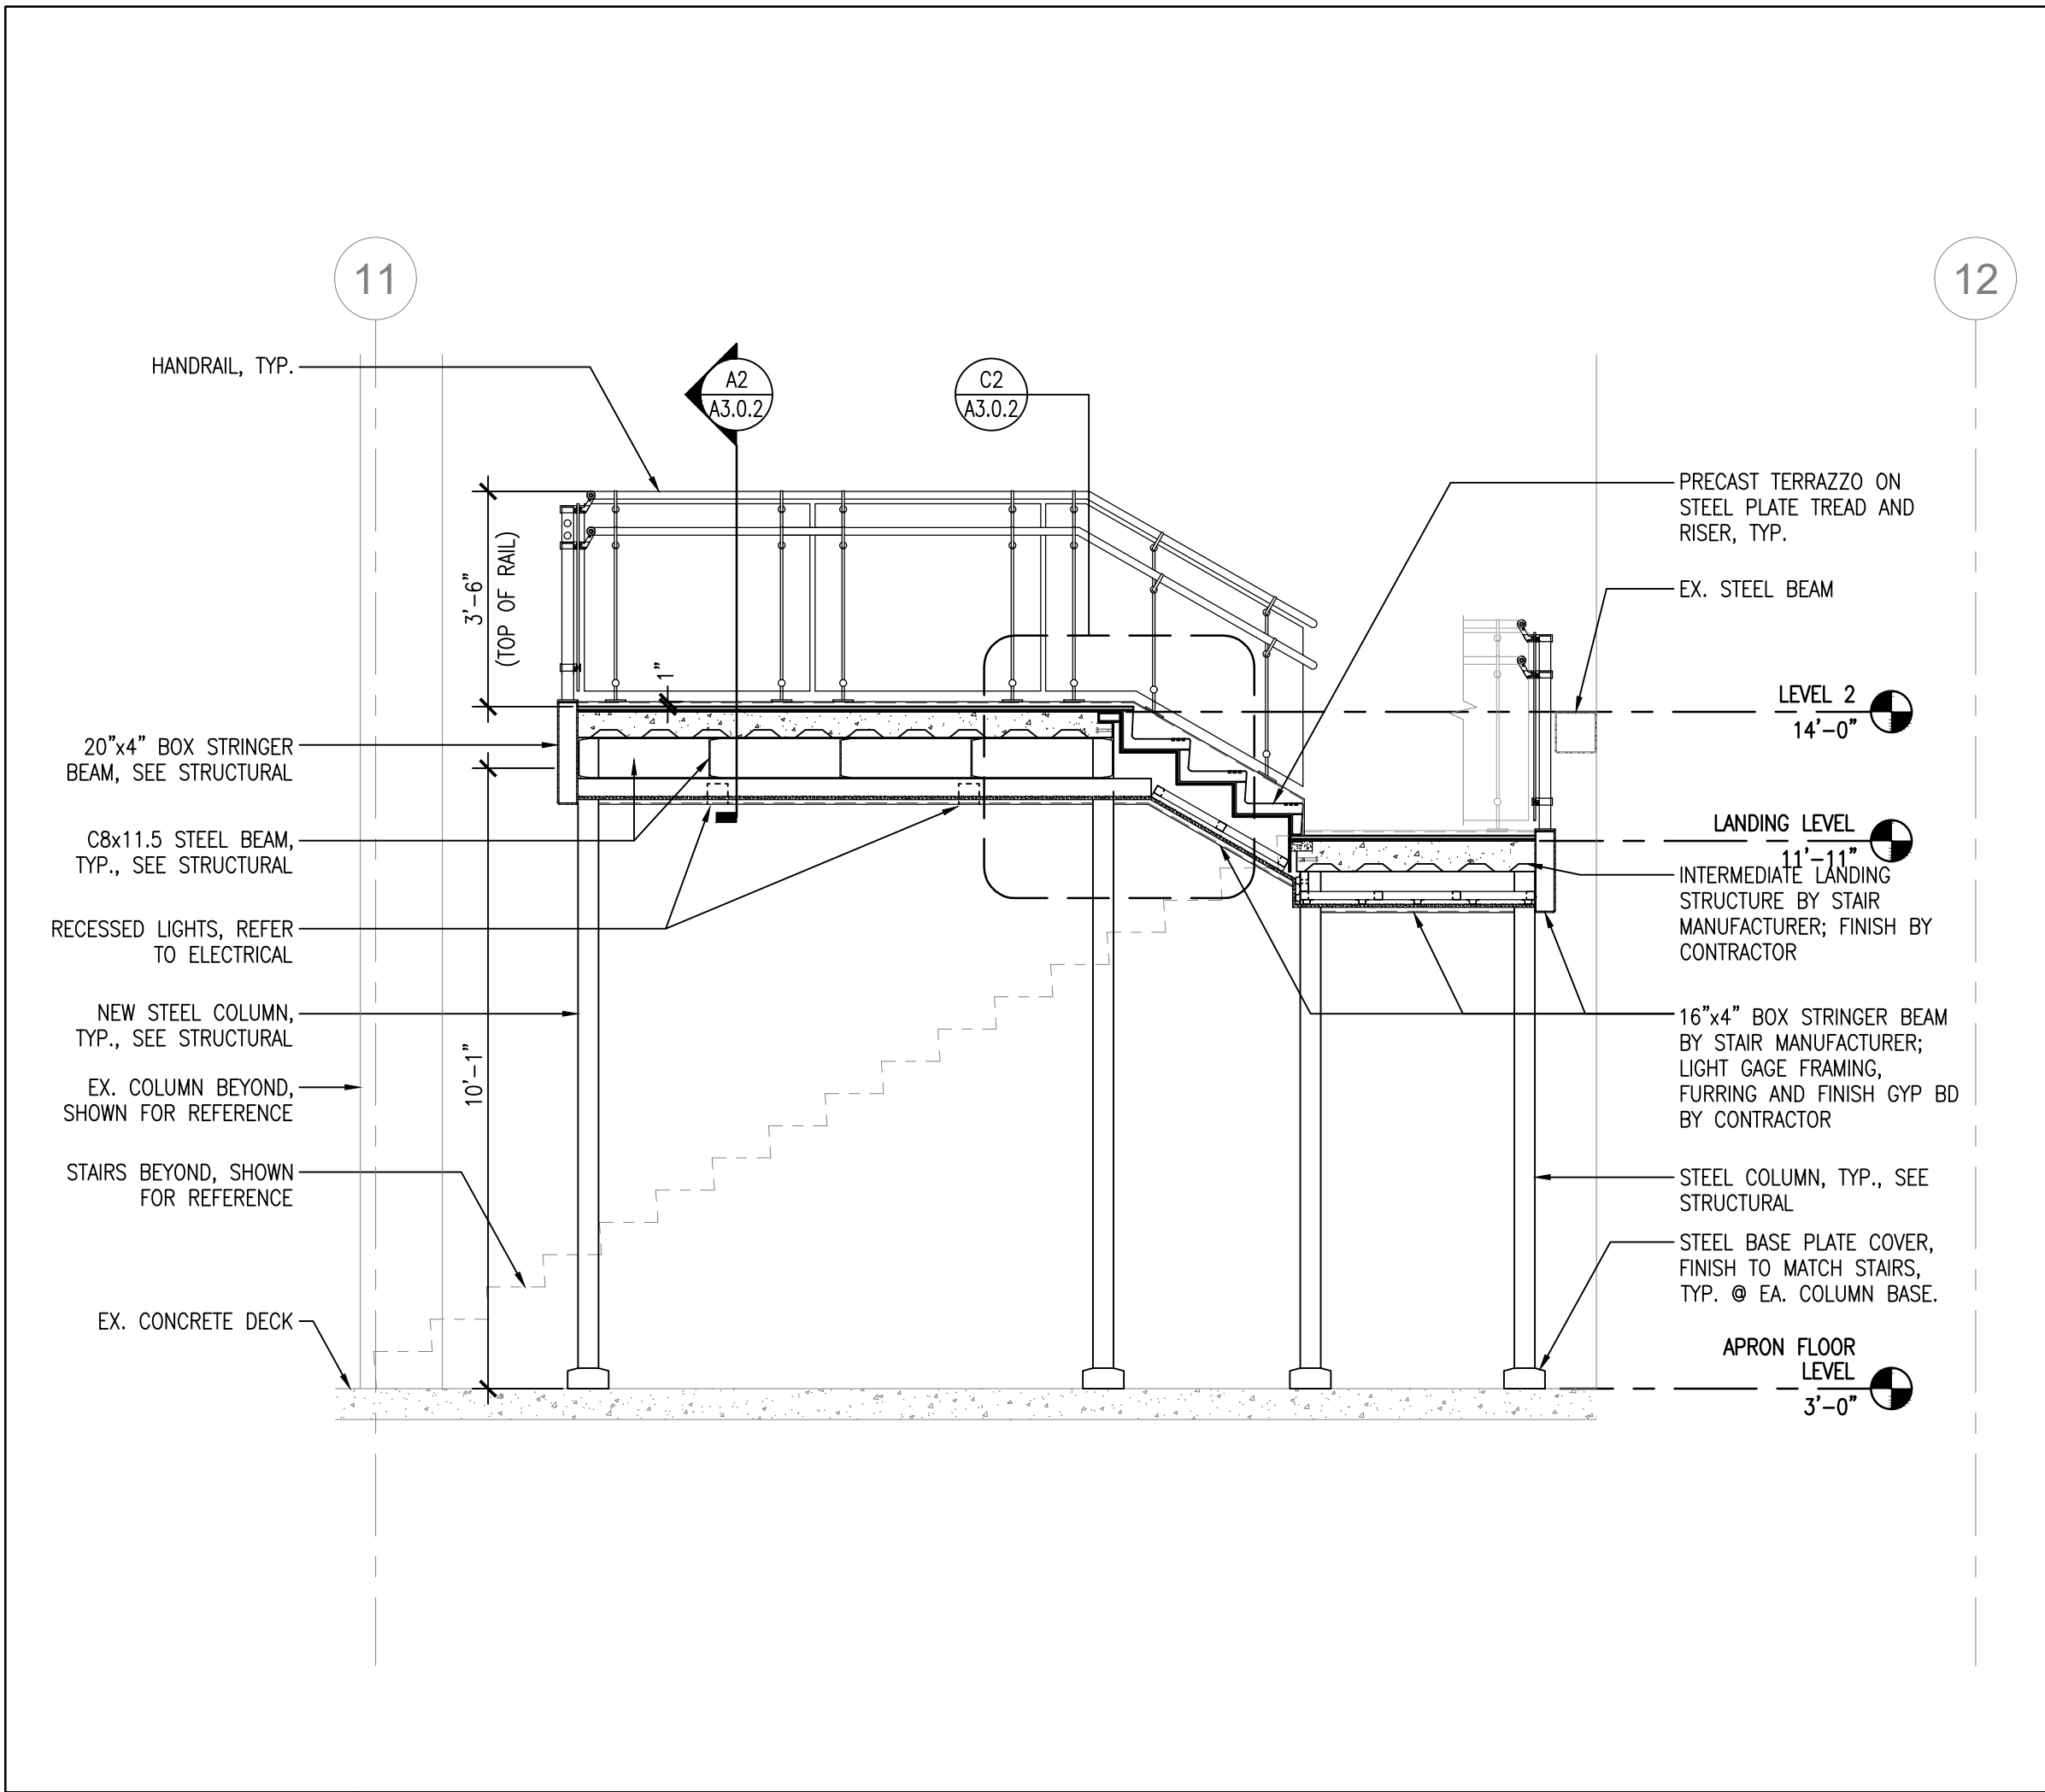

FITZGERALD
COLLABORATIVE

ATLANTA
1201 W. PEACHTREE ST, SUITE 630
ATLANTA, GA 30309

TALLAHASSEE
850 S. GADSDEN ST, SUITE 140
TALLAHASSEE, FL 32301

FITZGERALD COLLABORATIVE GROUP, LLC.
AA26001957



REVISION	NO.	DESCRIPTION	DATE

PERMIT DOCUMENTS

CLIENT
**NORTHWEST
FLORIDA BEACHES
INTERNATIONAL
AIRPORT (ECP)**
NORTHWEST FLORIDA
BEACHES INTERNATIONAL AIRPORT

PROJECT TITLE
**PANAMA CITY AIRPORT NWFBIA:
ESCALATOR
ADDITION**

6300 WEST BAY PKWY,
PANAMA CITY, FL 32409

PROJECT NUMBER
NO. 21049

ISSUE DATE
3.15.2023

DRAWING TITLE
**STAIR
ELEVATIONS
& SECTIONS**

SHEET NUMBER
A-3.0.2

5/6/2022 3:53:10 PM G:\FC\hennip\Project\2021\Project21040 EscalatorB Design\B\ConstructionDocuments\A-301 Sections.dwg A-301 3/15/2023 3:54:05 PM dlogsdon

BIM 360://210215 NFBIA - Baggage Makeup Expansion - Task #1 (v2021/210215 - Panama City Airport NWFB_TASK_1_R21.rvt

B1	.	B2	.	B3	.	B4	.
SCALE:		SCALE:		SCALE:		SCALE:	
A1	DEMO WALL SECTION	A2	NEW WALL SECTION	A3	HEAD & SILL DETAIL	A4	JAMB DETAIL
SCALE: 3/4" = 1'-0"	LEVEL 2, NORTH HOLD ROOM GATE #4	SCALE: 3/4" = 1'-0"	LEVEL 2, NORTH HOLD ROOM GATE #4	SCALE: 3" = 1'-0"	OPERABLE DOOR #2501-3	SCALE: 3" = 1'-0"	OPERABLE DOOR #2501-3



© 2018 All reproduction & intellectual property rights reserved.

FITZGERALD
COLLABORATIVE

ATLANTA
1201 W. PEACHTREE ST, SUITE 630
ATLANTA, GA 30309

TALLAHASSEE
850 S. GADSDEN ST, SUITE 140
TALLAHASSEE, FL 32301

FITZGERALD COLLABORATIVE GROUP, LLC.
AA26001957



REVISION		
NO.	DESCRIPTION	DATE

PERMIT DOCUMENTS

CLIENT

NORTHWEST
FLORIDA BEACHES
INTERNATIONAL
AIRPORT (ECP)



PROJECT TITLE

PANAMA CITY AIRPORT NWFBIA:
ESCALATOR
ADDITION

6300 WEST BAY PKWY,
PANAMA CITY, FL 32409

PROJECT NUMBER

NO. 21049

ISSUE DATE

3.15.2023

DRAWING TITLE


WALL
SECTIONS

SHEET NUMBER


A-3.0.3

5/6/2022 3:53:10 PM G:\FC\hennipr\Project2021\Project21046 Escalator\B-Design\B-Construction\Documents\A-601_31192023 5:46:57 PM.dwg


5/6/2022 3:53:10 PM BIM 360://210215 NFBIA - Baggage Makeup Expansion - Task #1 (v2021/12/10215 - Panama City Airport NWFB_TASK_1_R21.rvt

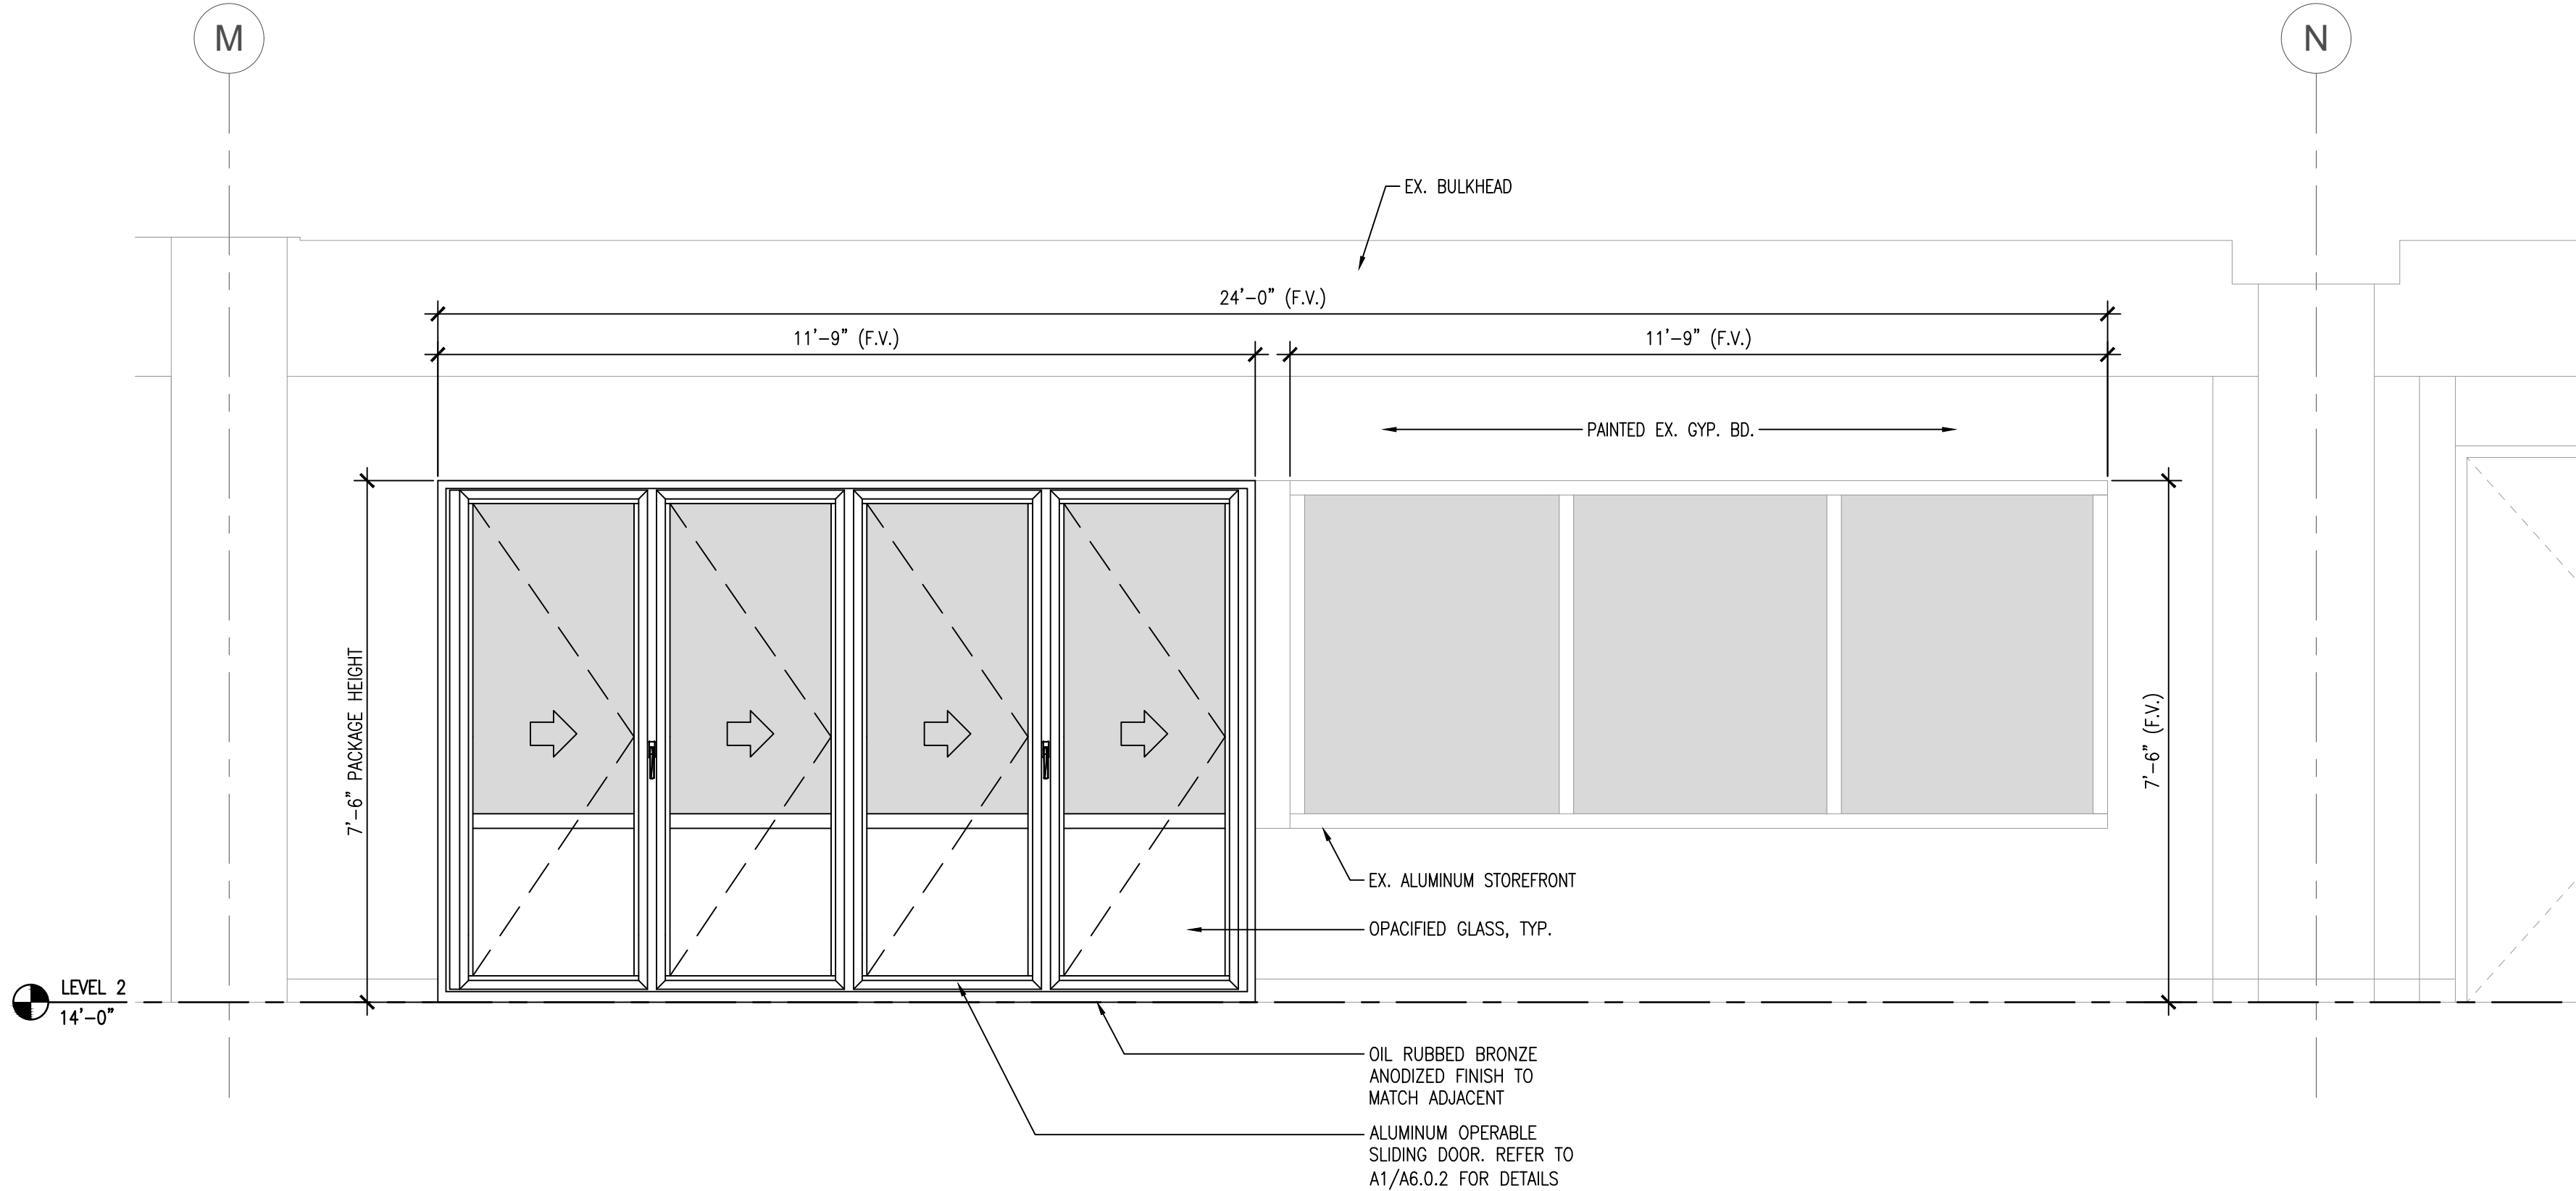


B1	NEW OPERABLE DOOR ELEVATION
SCALE: 1/2" = 1'-0"	LEVEL 2

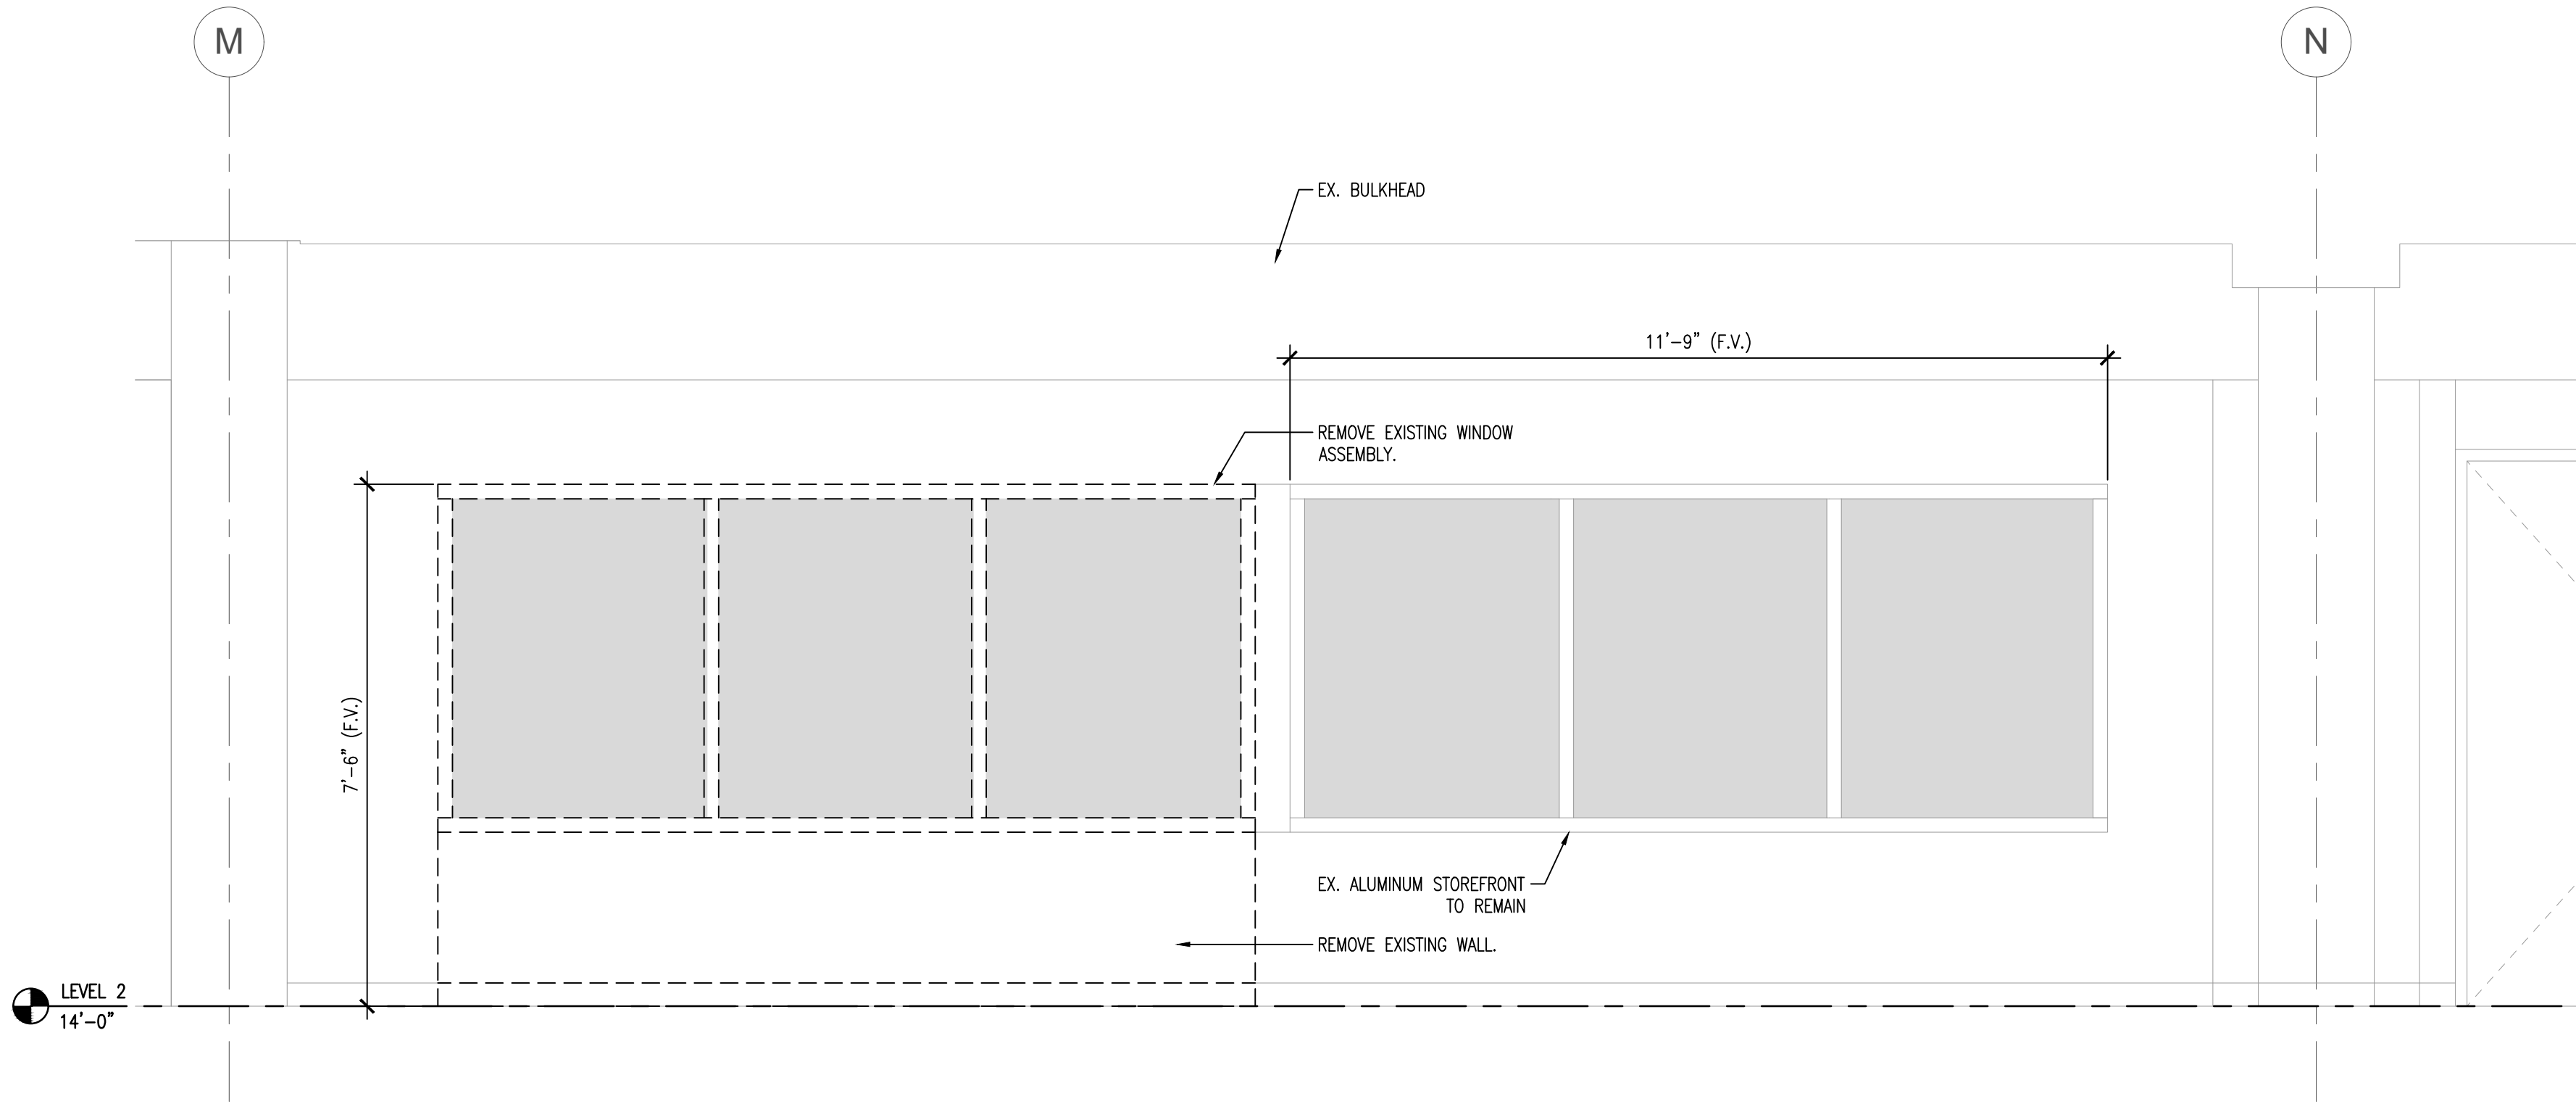

A1	INTERIOR DEMOLITION
SCALE: 1/2" = 1'-0"	LEVEL 2 CURTAIN WALL ASSEMBLY

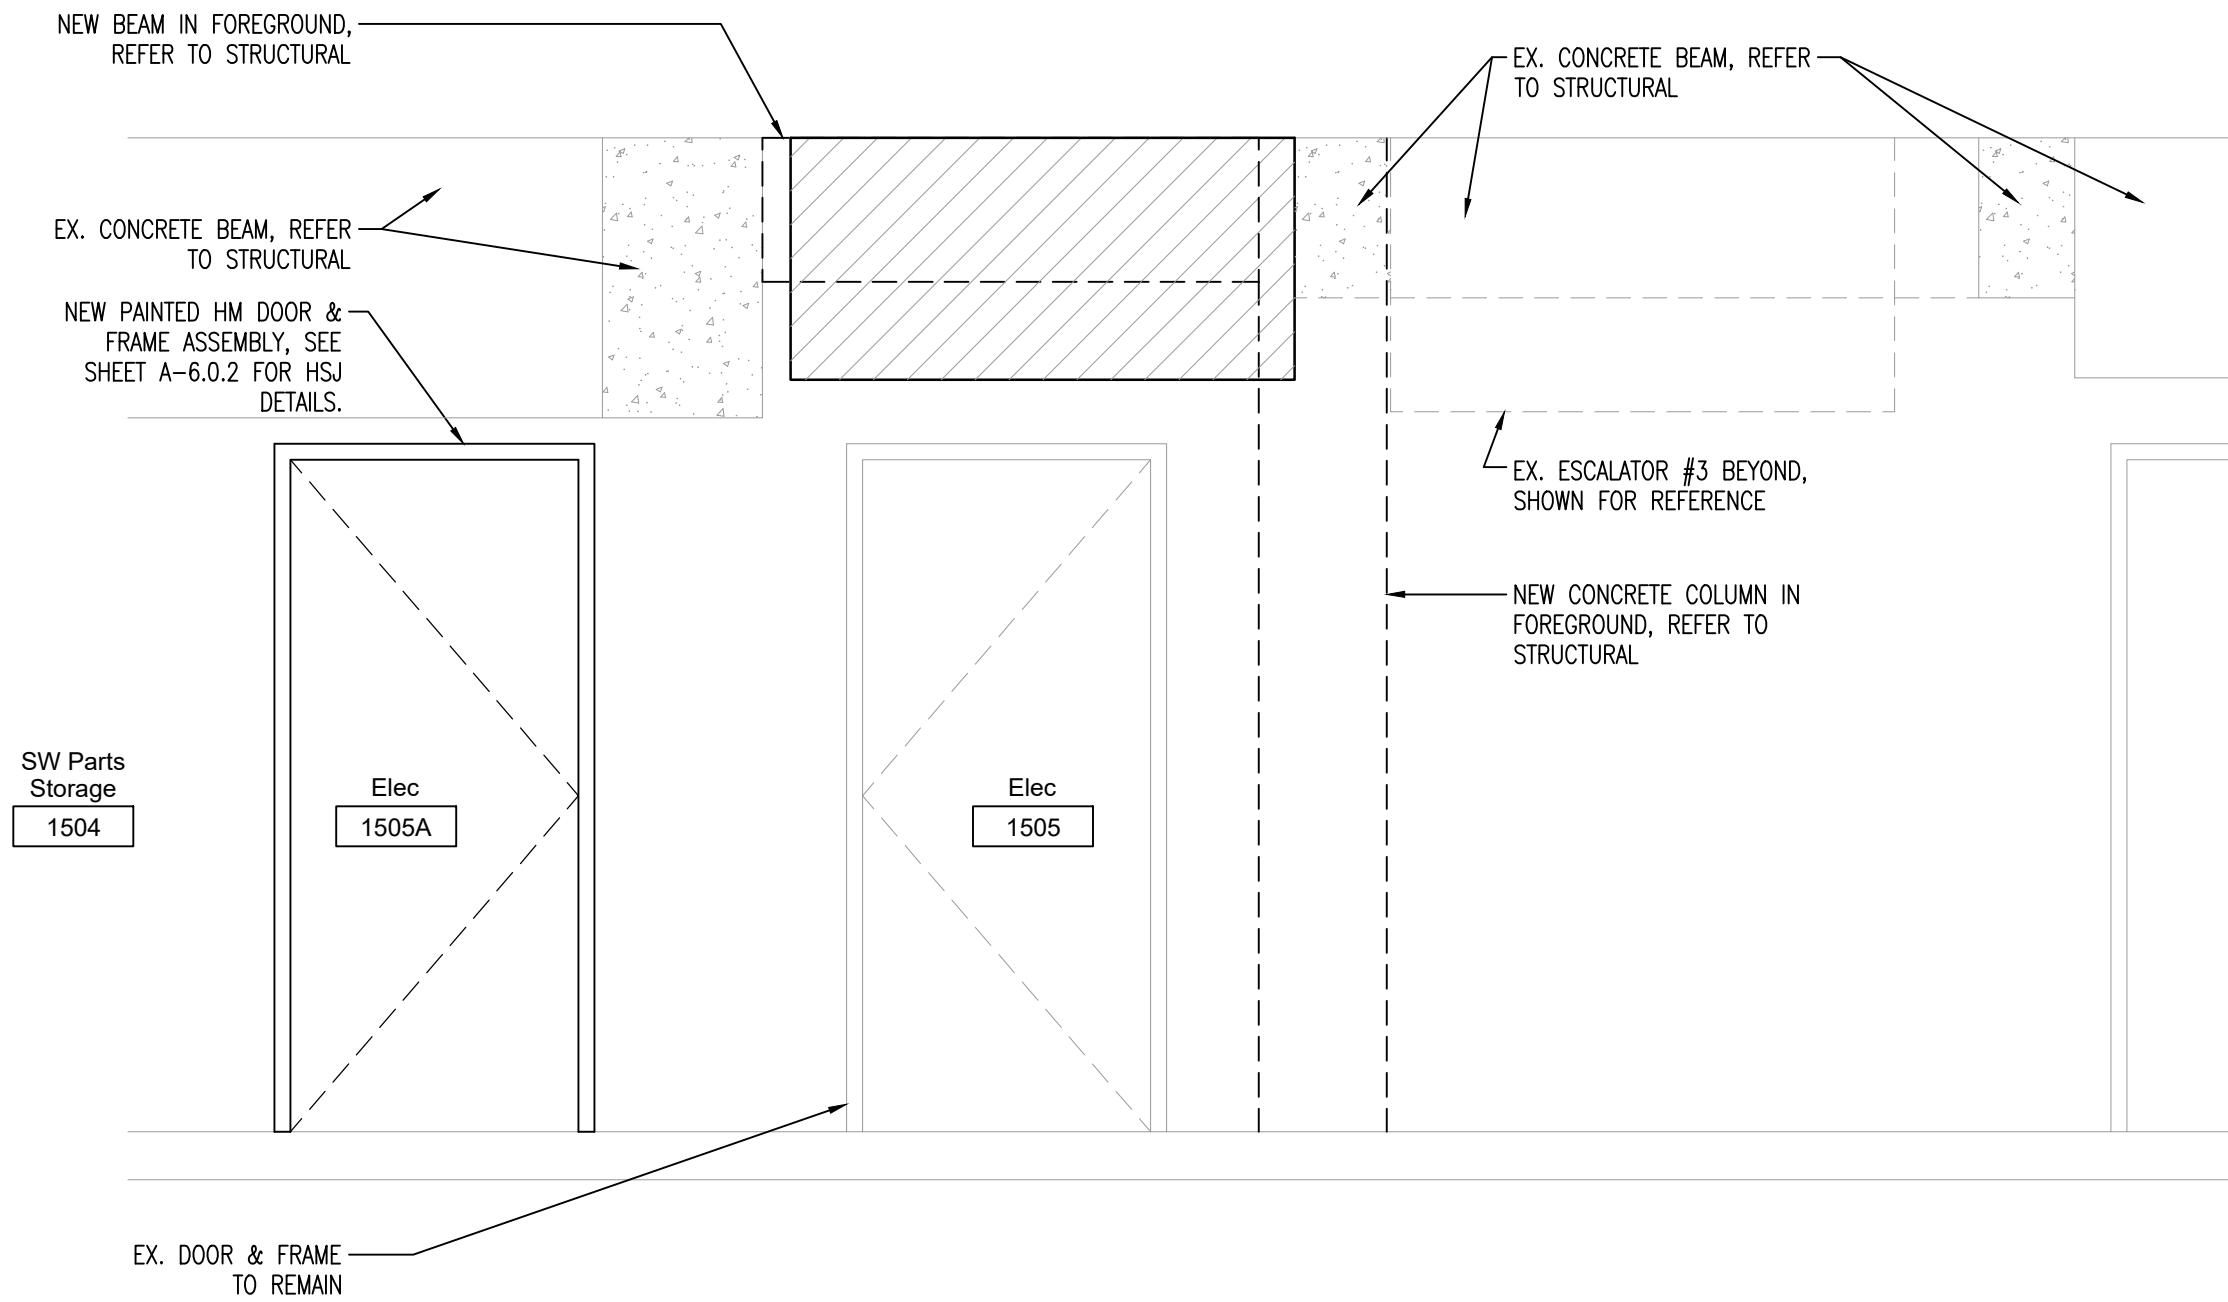

B2	NEW AT ELECTRICAL ROOM (#1505 & #1505A) DOORS
SCALE: 1/2" = 1'-0"	LEVEL 1, ROOM #1505 & #1505A

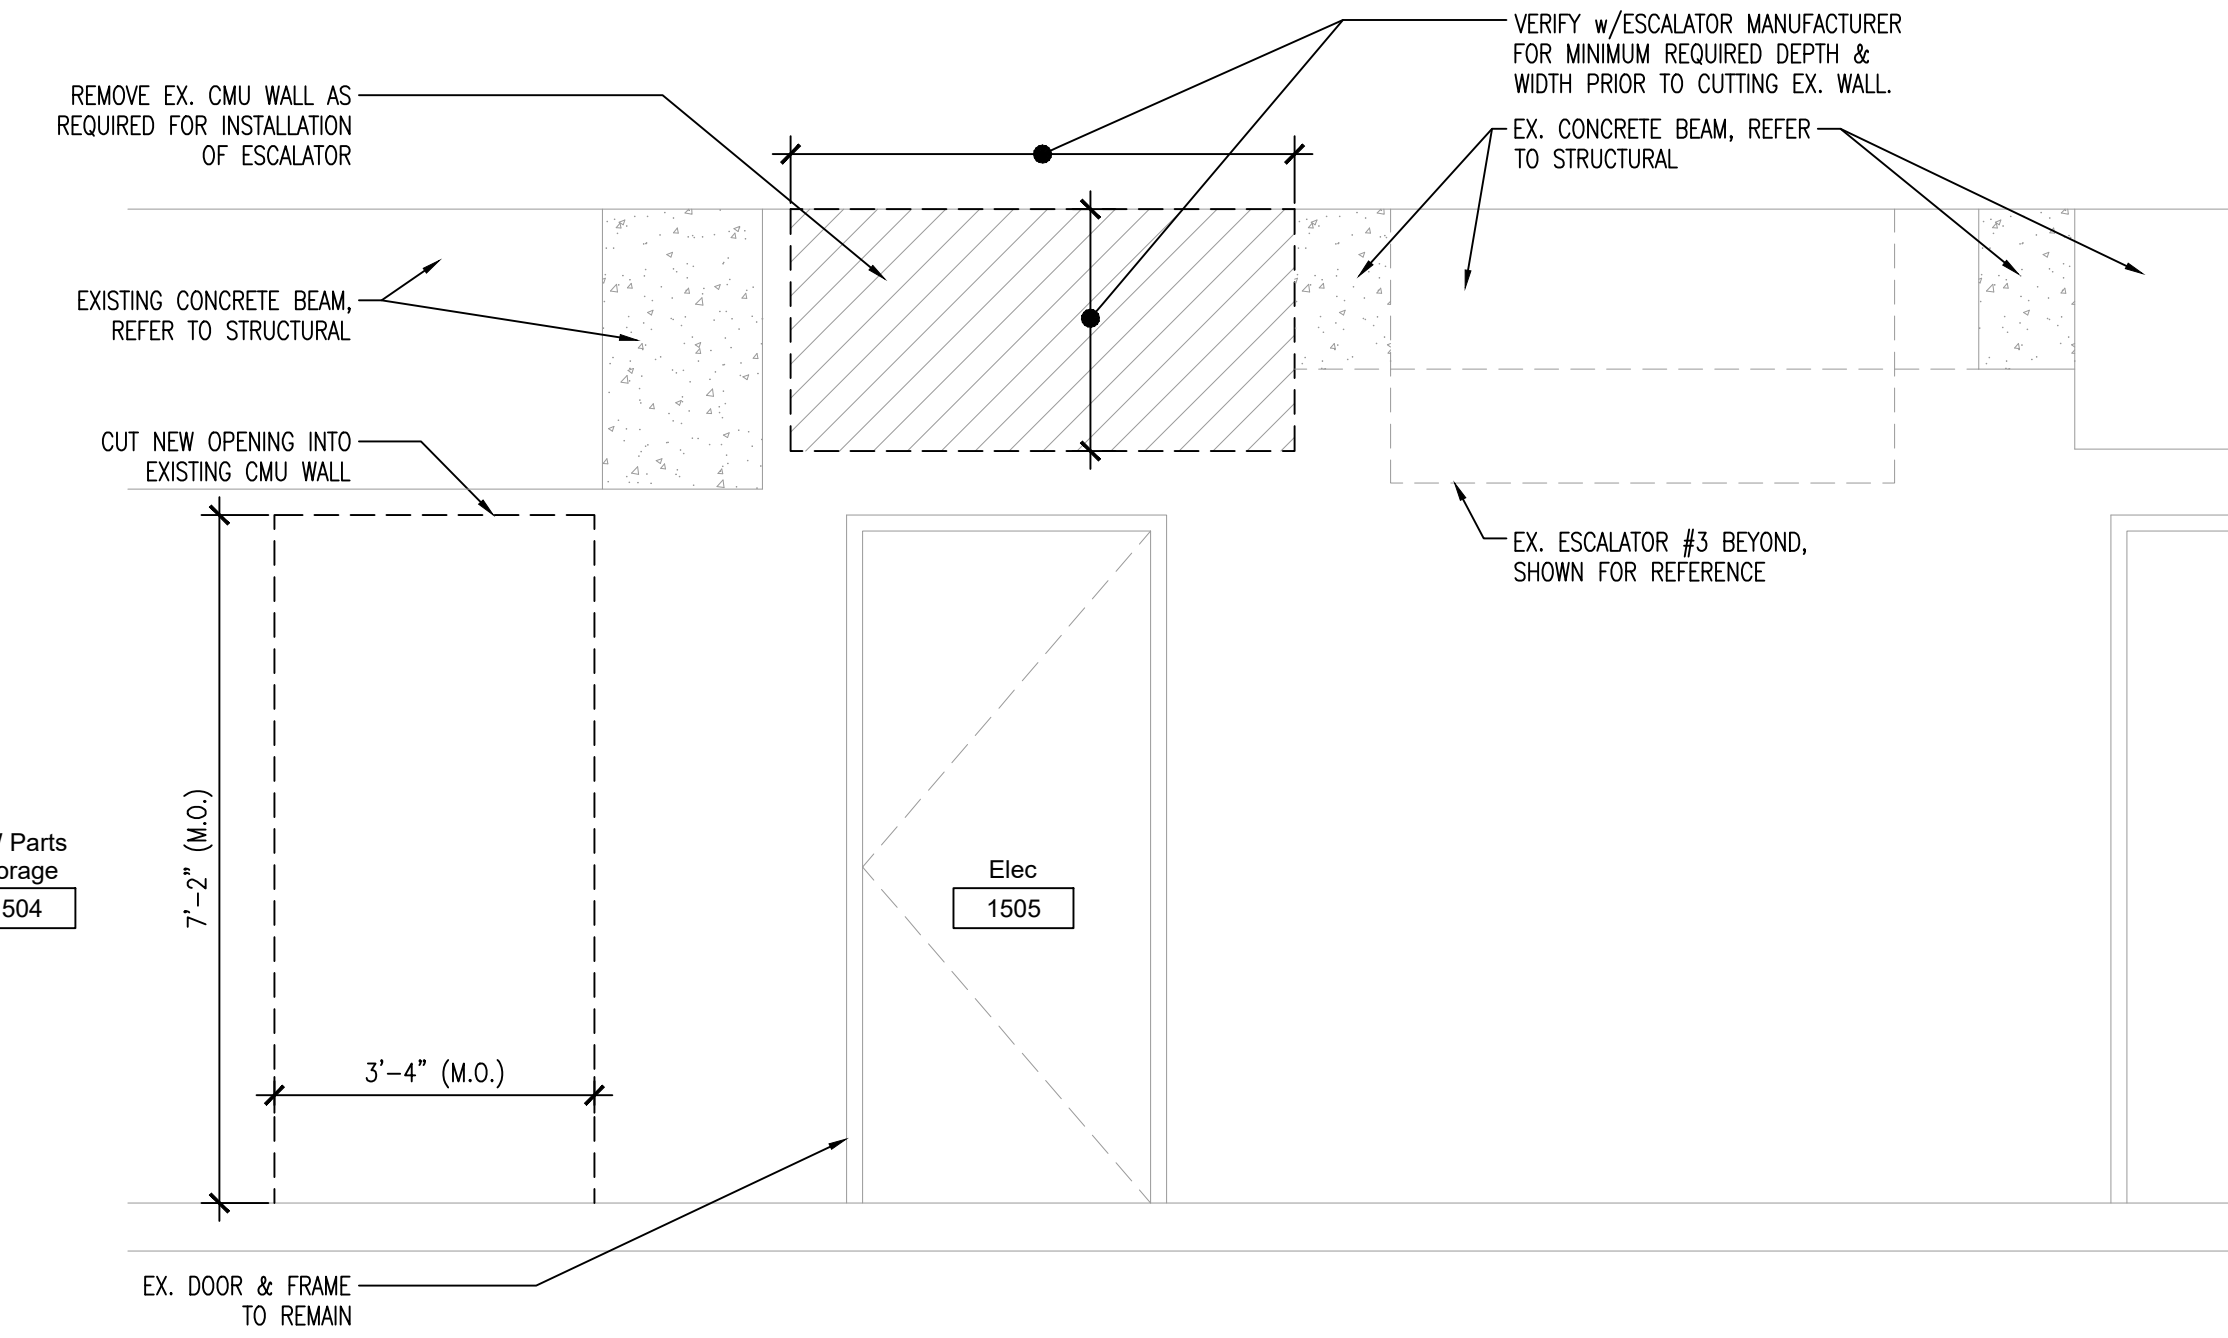

A2	ELECTRICAL ROOM ENTRANCE DEMOLITION
SCALE: 1/2" = 1'-0"	LEVEL 1, ROOM #1505



© 2018 All reproduction & intellectual property rights reserved.

FITZGERALD
COLLABORATIVE

ATLANTA
1201 W. PEACHTREE ST, SUITE 630
ATLANTA, GA 30309

TALLAHASSEE
850 S. GADSDEN ST, SUITE 140
TALLAHASSEE, FL 32301

FITZGERALD COLLABORATIVE GROUP, LLC.
AA26001957



ARCHITECTS



REVISION	NO.	DESCRIPTION	DATE

PERMIT DOCUMENTS

CLIENT

**NORTHWEST
FLORIDA BEACHES
INTERNATIONAL
AIRPORT (ECP)**



PROJECT TITLE

PANAMA CITY AIRPORT NWFBIA:

**ESCALATOR
ADDITION**

PROJECT NUMBER

NO. 21049

ISSUE DATE

2.28.2023

DRAWING TITLE


**INTERIOR
ELEVATION**

SHEET NUMBER

A-6.0.1

G:\FC Harris\Projects\2021 Projects\21049 Escalator\B-Design\B4ConstructionDocuments\A-601 Interior Elevations.dwg, A-602, 3/15/2023 3:54:47 PM, dargond

5/6/2022 3:53:10 PM BIM 360://210215 NFBIA - Baggage Makeup Expansion - Task #1 (v2021/210215 - Panama City Airport NWFB_TASK_1_R21.rvt

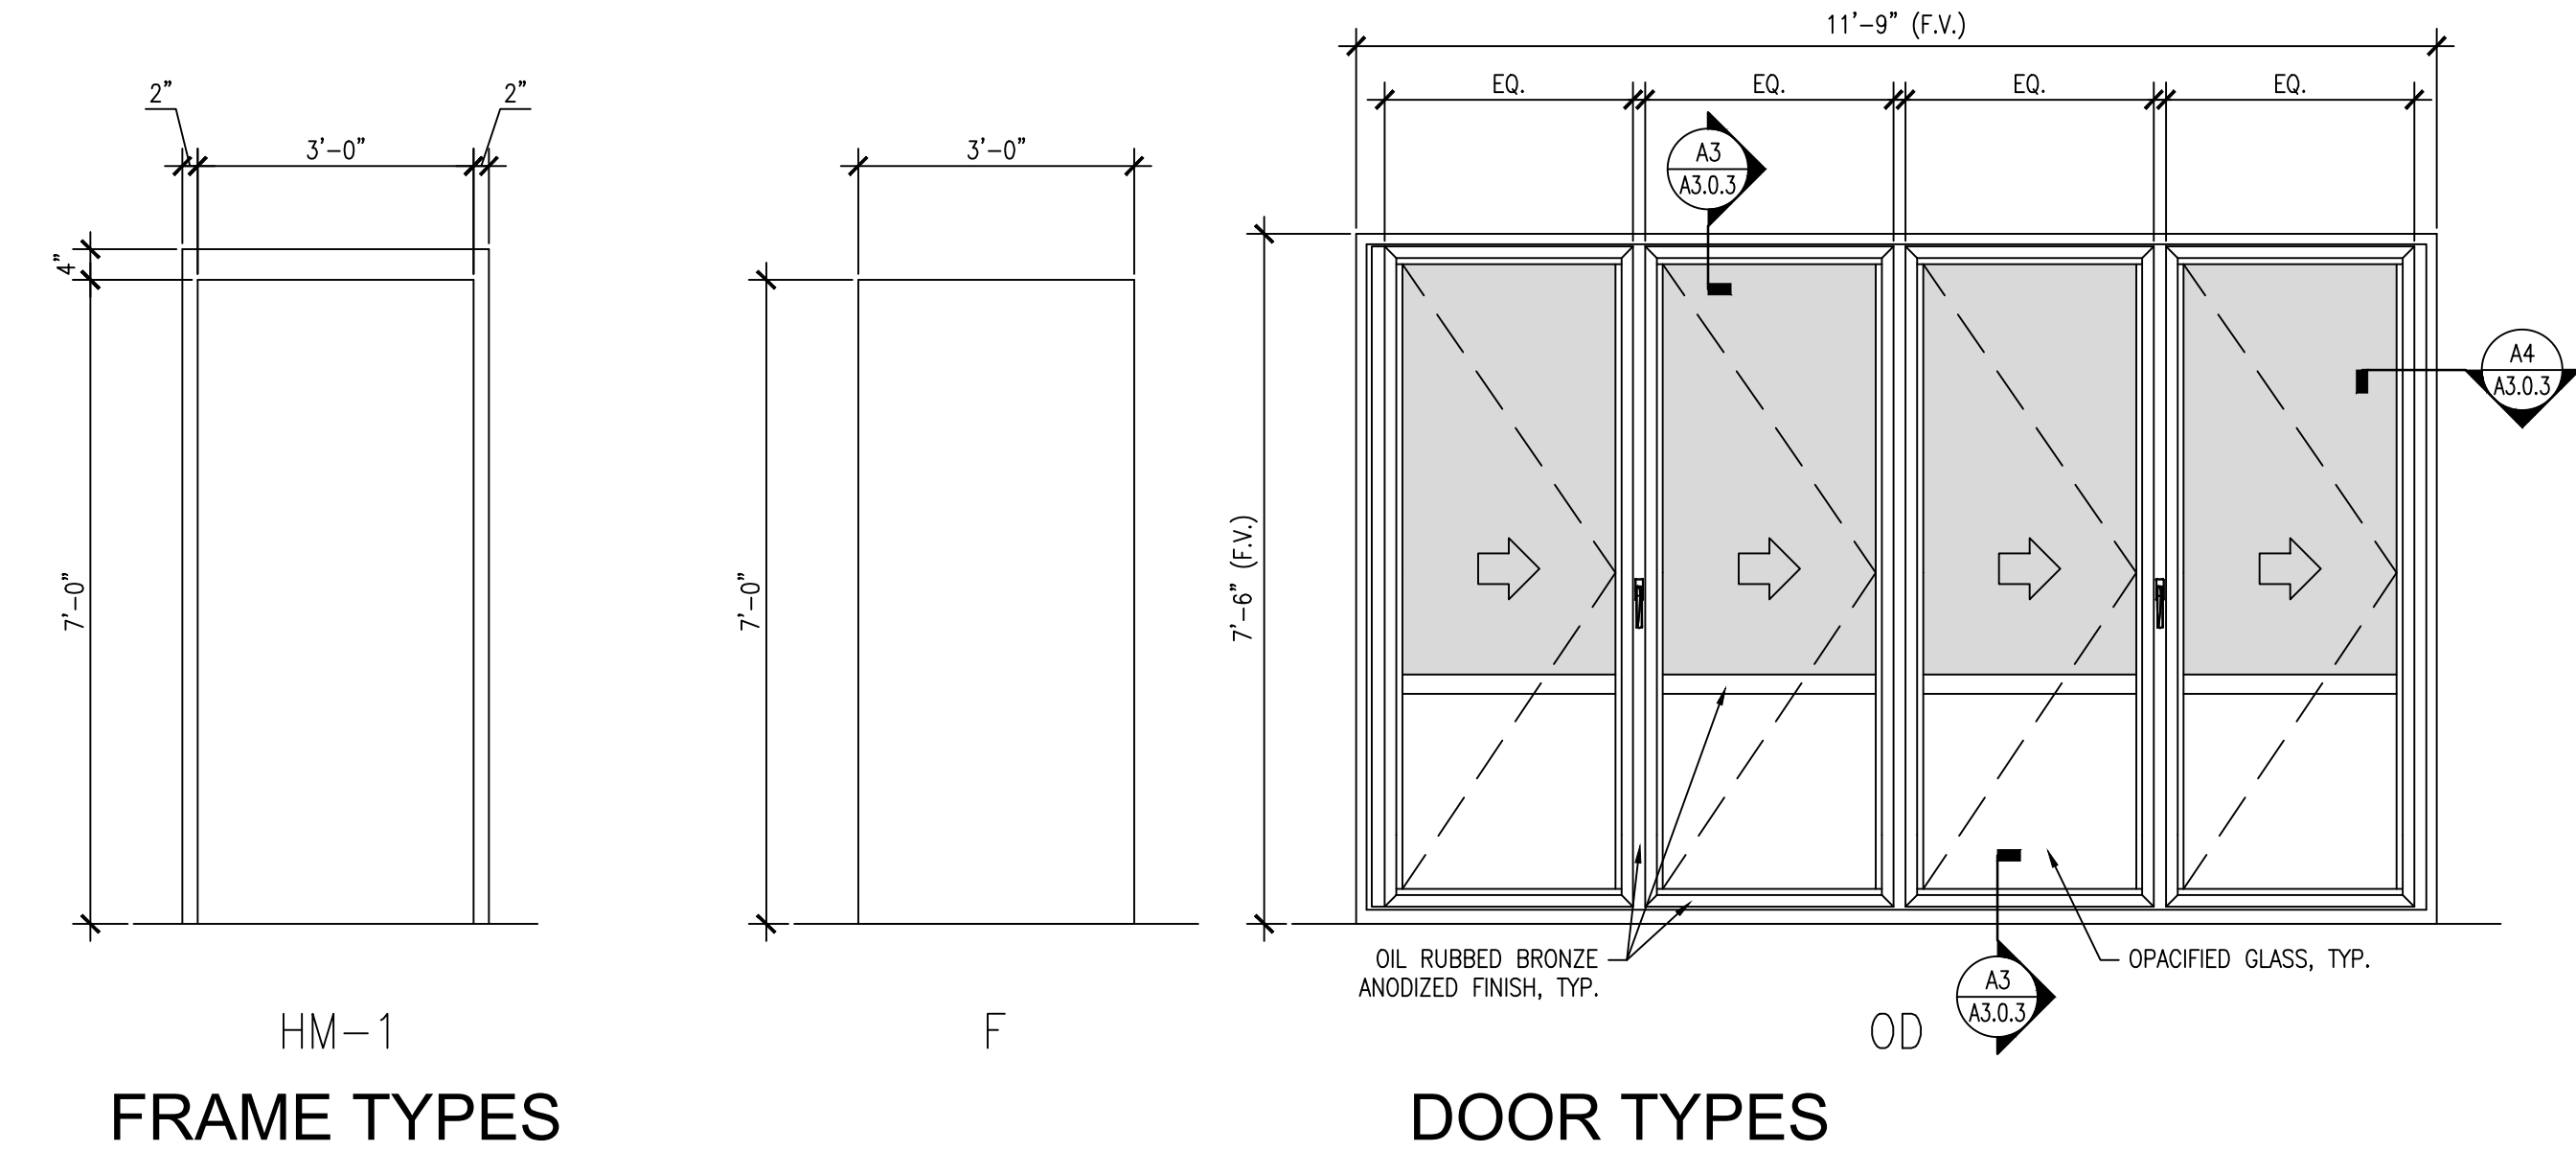

A1
SCALE: 1/2" = 1'-0"

DOOR & FRAME TYPES

- BASIS OF DESIGN:**
- ESCALATOR: SCHINDLER 9300, TYPE 10, 48" – 3 STEP, 30", 100 FPM (OFCL PROVIDED UNDER SEPARATE CONTRACT BY OWNER)
 - STAR COLUMN BASE COVERS: POLIGON STEEL BASEPLATE COVERS, PAINT TO MATCH STAIR ASSEMBLY
 - OPERABLE SLIDING DOOR: NANAWALL
 - GLASS HANDRAILS: D-LINE, TO MATCH EXISTING
 - CARPET TILES: TO MATCH EXISTING
 - TERRAZZO: TO MATCH EXISTING

B1
SCALE: NTS

BASIS OF DESIGN

C1
SCALE: NTS

DOOR SCHEDULE

DOOR AND FRAME SCHEDULE															
DOOR NO.	DOOR DATA					FRAME					HARDWARE	DETAILS			DOOR REMARKS
	SIZE	THICKNESS	ELEVATION	MATERIAL	FINISH	JAMB DEPTH	TYPE	MATERIAL / GAUGE	FINISH	RATING		HEAD	JAMB	SILL	
1505a	3070	1-3/4"	F	GHM	PTD	5"	HM-1	GHM	PTD		1	B3/A602	B4/A602	A1/A602	
2501-3	119"x76"		OD	AL	ANOD	-	OD	AL	ANOD		MANUF.	A3/A303	A3/A303	A4/A303	MOTORIZED CONTROLS TO BE LOCATED AT GATE KIOSK
<u>GENERAL NOTES:</u> A. EXTERIOR DOORS, WINDOWS, FRAMES, GLASS, SIDE LITES & LIGHT KITS TO BE LARGE MISSILE IMPACT RATED. B. EXTERIOR DOORS AND FRAMES TO MEET THE WIND LOAD REQUIREMENTS OF THE PROJECT.											<u>DOOR SCHEDULE GENERAL NOTES:</u> 1. DOOR MATERIAL ABBREVIATIONS: AL ALUMINUM STOREFRONT GHM GALVANIZED HOLLOW METAL HM HOLLOW METAL WD SOLID WOOD CORE 2. UNLESS NOTED OTHERWISE WHERE GLASS OCCURS IN DOORS PROVIDE TEMPERED GLASS AT NON-RATED DOORS AND FIRE GLASS AT RATED DOORS. 3. UNLESS NOTED OTHERWISE ALL DOORS ARE 1-3/4" THICK. 4. GLASS TYPE ABBREVIATIONS: IG INSULATING GLASS (2 LAYERS GLASS W/ 1/2" AIR SPACE) PCG POLYCARBONATE SHEET SG SINGLE GLASS TG TEMPERED GLASS TMG TRANSPARENT MIRROR GLASS XG IMPACT RESISTANT GLASS 5. DOOR FINISH ABBREVIATIONS ANOD ANODIZED PTD PAINTED STN STAINED				
<u>THRESHOLD NOTES:</u> 1. 1/2" MAXIMUM TOTAL HEIGHT WITH 1/4" MAXIMUM VERTICAL CHANGE AT EDGE. 2. 1 : 2 SLOPED BEVEL REQUIRED IF LEVEL CHANGE IS OVER 1/4" VERTICAL LEVEL CHANGE. 3. 1/4" MAXIMUM VERTICAL LEVEL CHANGE.															
<u>DOOR REMARKS:</u> 1. 2. 3. 4.															
<u>EXCEL FILE LOCATION</u> \\dag.local\data\PC Harrison\Projects\2021 Projects\21049 Escalator\B-Design\B4ConstructionDocuments\21049_ROOM_FINISH_SCHEDULE.xlsx\Rm Finish Sch															

3/15/2023 13:58


C3
SCALE: NTS

ROOM FINISH SCHEDULE

ROOM FINISH SCHEDULE												
GENERAL ROOM INFORMATION		FLOORS		WALLS				CEILINGS		SIGNAGE	BLINDS	REMARKS
ROOM NO.	ROOM NAME	MATERIAL	BASE	NORTH	SOUTH	EAST	WEST	MATERIAL	HEIGHT			
1501	APRON LOUNGE	CARPET	RUBBER	PAINT	PAINT	PAINT	PAINT	VARIES	VARIES	N	N	SEE FINISH PLAN FOR LOCATION OF FLOORING CHANGE
1505	ELECTRICAL	SEALED CONC.						EXPOSED	VARIES	N	N	
1505A	ELECTRICAL	SEALED CONC.						EXPOSED	VARIES	Y	N	
2501-3	N. HOLD ROOM GATE #4	TILE/CARPET	RUBBER	PAINT	PAINT	PAINT	PAINT	ACT	VARIES	N	N	SEE FINISH PLAN FOR LOCATION OF FLOORING CHANGE
2501-5	S. HOLD ROOM GATE #5	TILE/CARPET	RUBBER	PAINT	PAINT	PAINT	PAINT	ACT	VARIES	N	N	SEE FINISH PLAN FOR LOCATION OF FLOORING CHANGE
ROOM FINISH GENERAL NOTES:												
1. ALL COLORS AND PRODUCT MANUFACTURERS TO MATCH EXISTING ADJACENT, AND ARE TO BE REVIEWED WITH ARCHITECT, OWNER, AND LESSEE.												
2. ALIGN FLOORING CHANGES WITH CORNER OF WALL, WHERE APPLICABLE.												
3. PROVIDE FLOORING TRANSITION STRIPS AT CHANGE IN FLOORING.												
EXCEL FILE LOCATION												
\\dag.local\data\PC Harris\on\Projects\2021 Projects\21049 Escalator\B-Design\B4ConstructionDocuments\21049_ROOM_FINISH_SCHEDULE.xlsx\Rm Finish Sch												
2/15/2023 10:10												


A1
SCALE: 3" = 1'-0"

SILL DETAIL

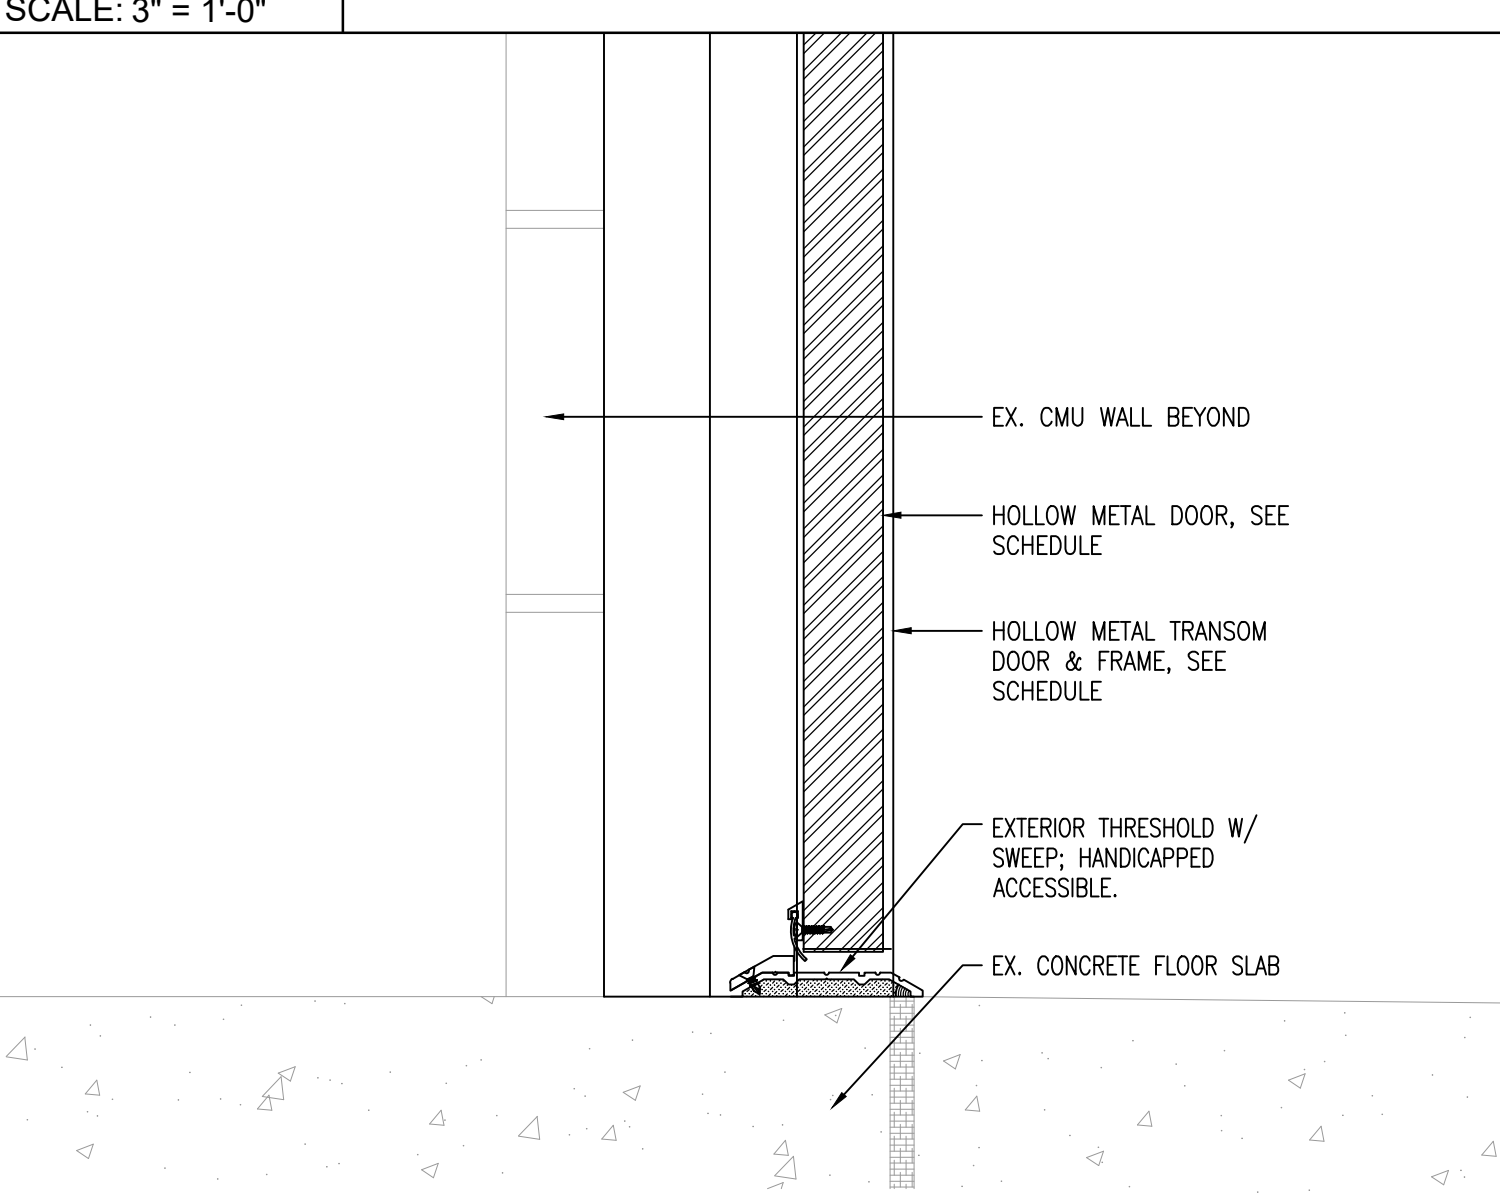


B3
SCALE: 3" = 1'-0"

HEAD DETAIL

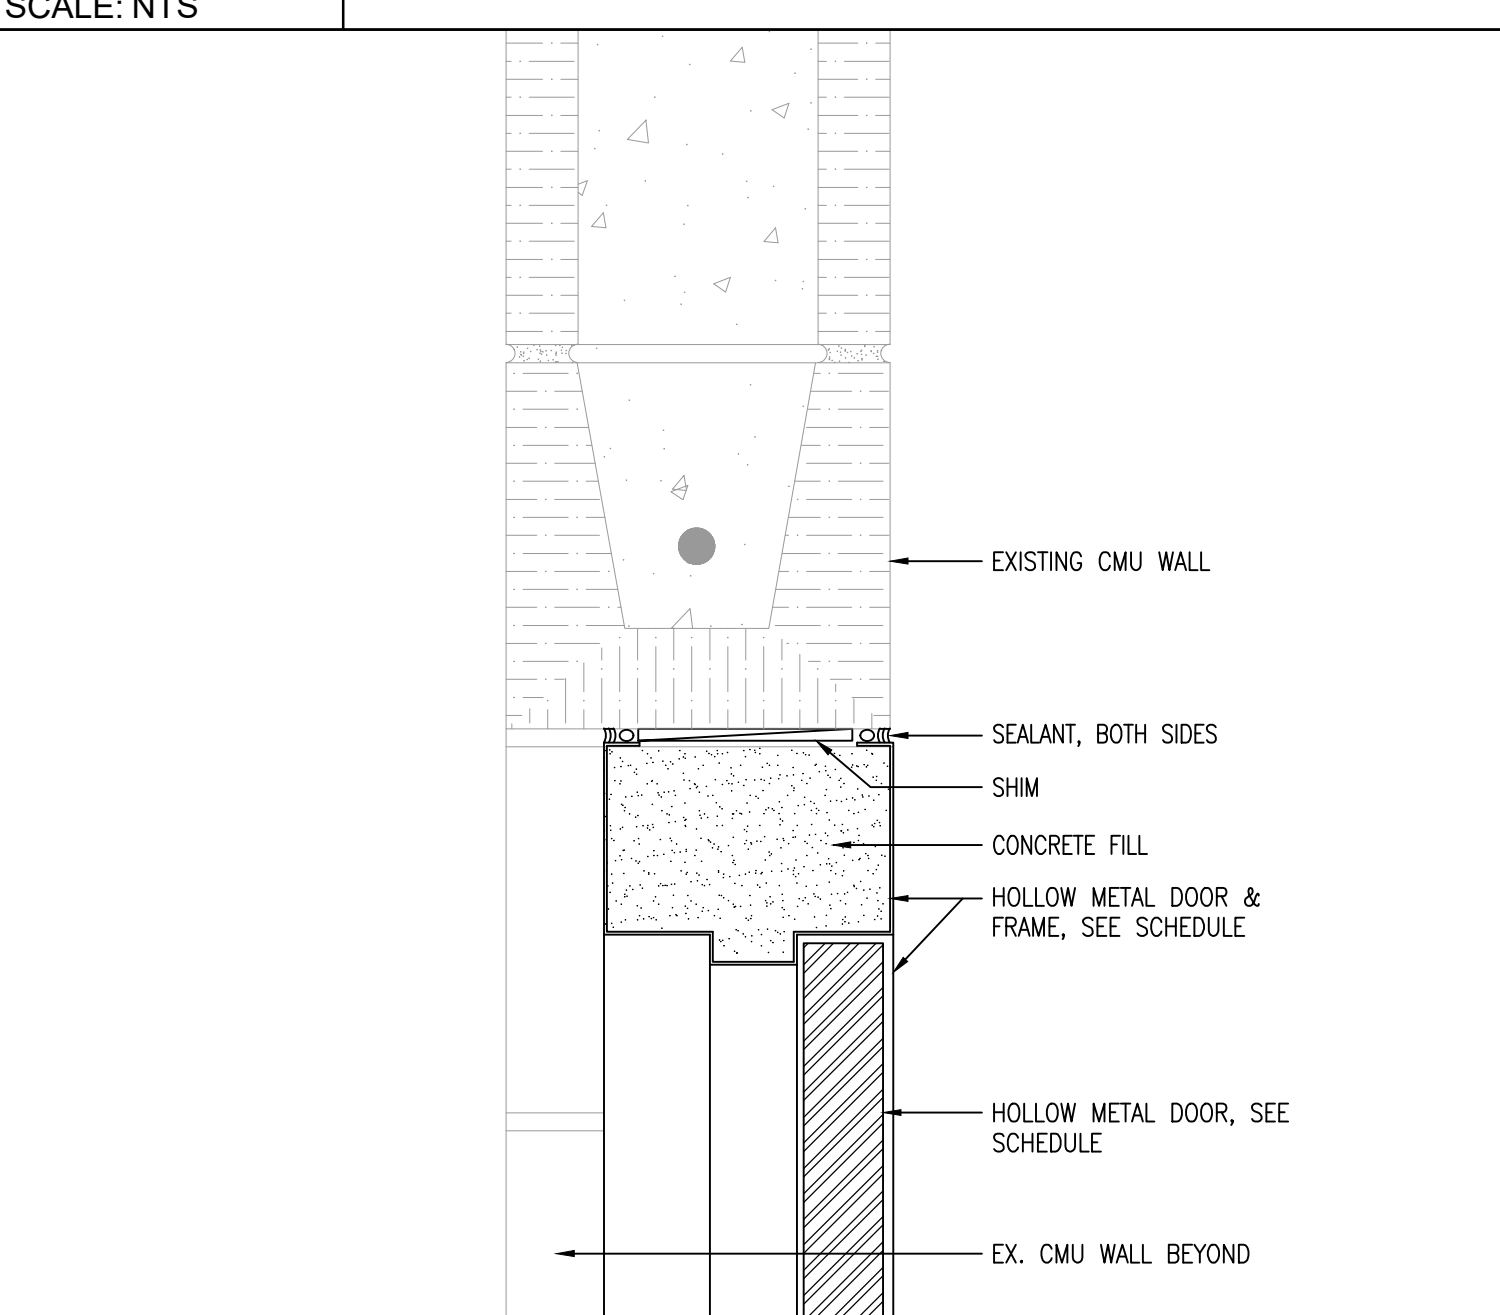

B4
SCALE: 3" = 1'-0"

JAMB DETAIL

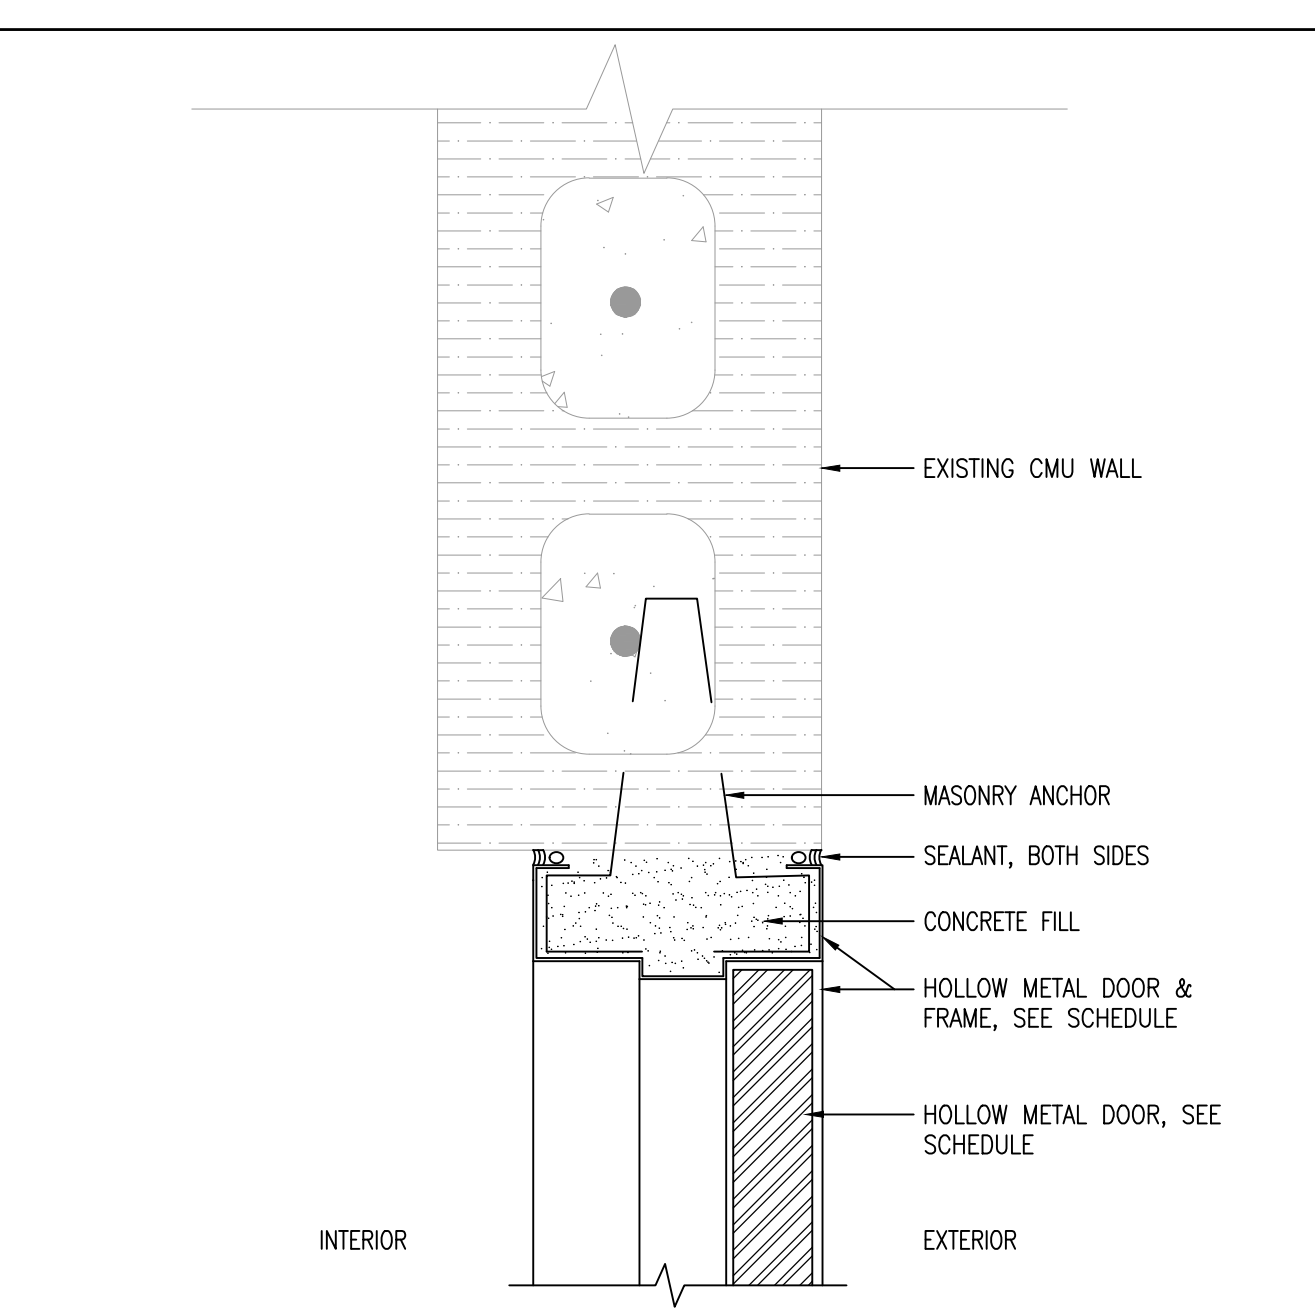

ATLANTA
1201 W. PEACHTREE ST, SUITE 630
ATLANTA, GA 30309

TALLAHASSEE
850 S. GADSDEN ST, SUITE 140
TALLAHASSEE, FL 32301

FITZGERALD COLLABORATIVE GROUP, LLC.
AA26001957



ZHA		
REVISION		
NO.	DESCRIPTION	DATE

PERMIT DOCUMENTS

CLIENT
NORTHWEST FLORIDA BEACHES INTERNATIONAL AIRPORT (ECP)

PROJECT TITLE
PANAMA CITY AIRPORT NWFBIA: ESCALATOR ADDITION

6300 WEST BAY PKWY,
PANAMA CITY, FL 32409

PROJECT NUMBER
NO. 21049

ISSUE DATE
3.15.2023

DOOR & FINISH SCHEDULES

SHEET NUMBER

A-6.0.2