

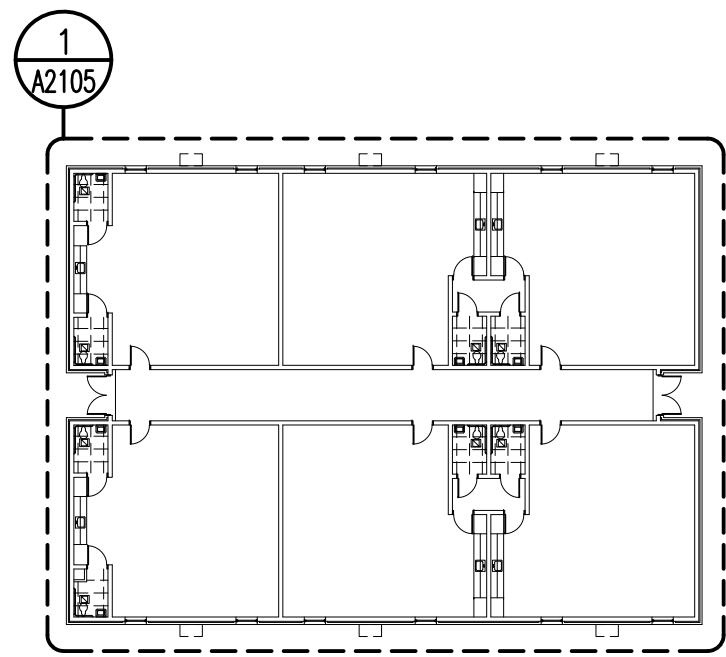


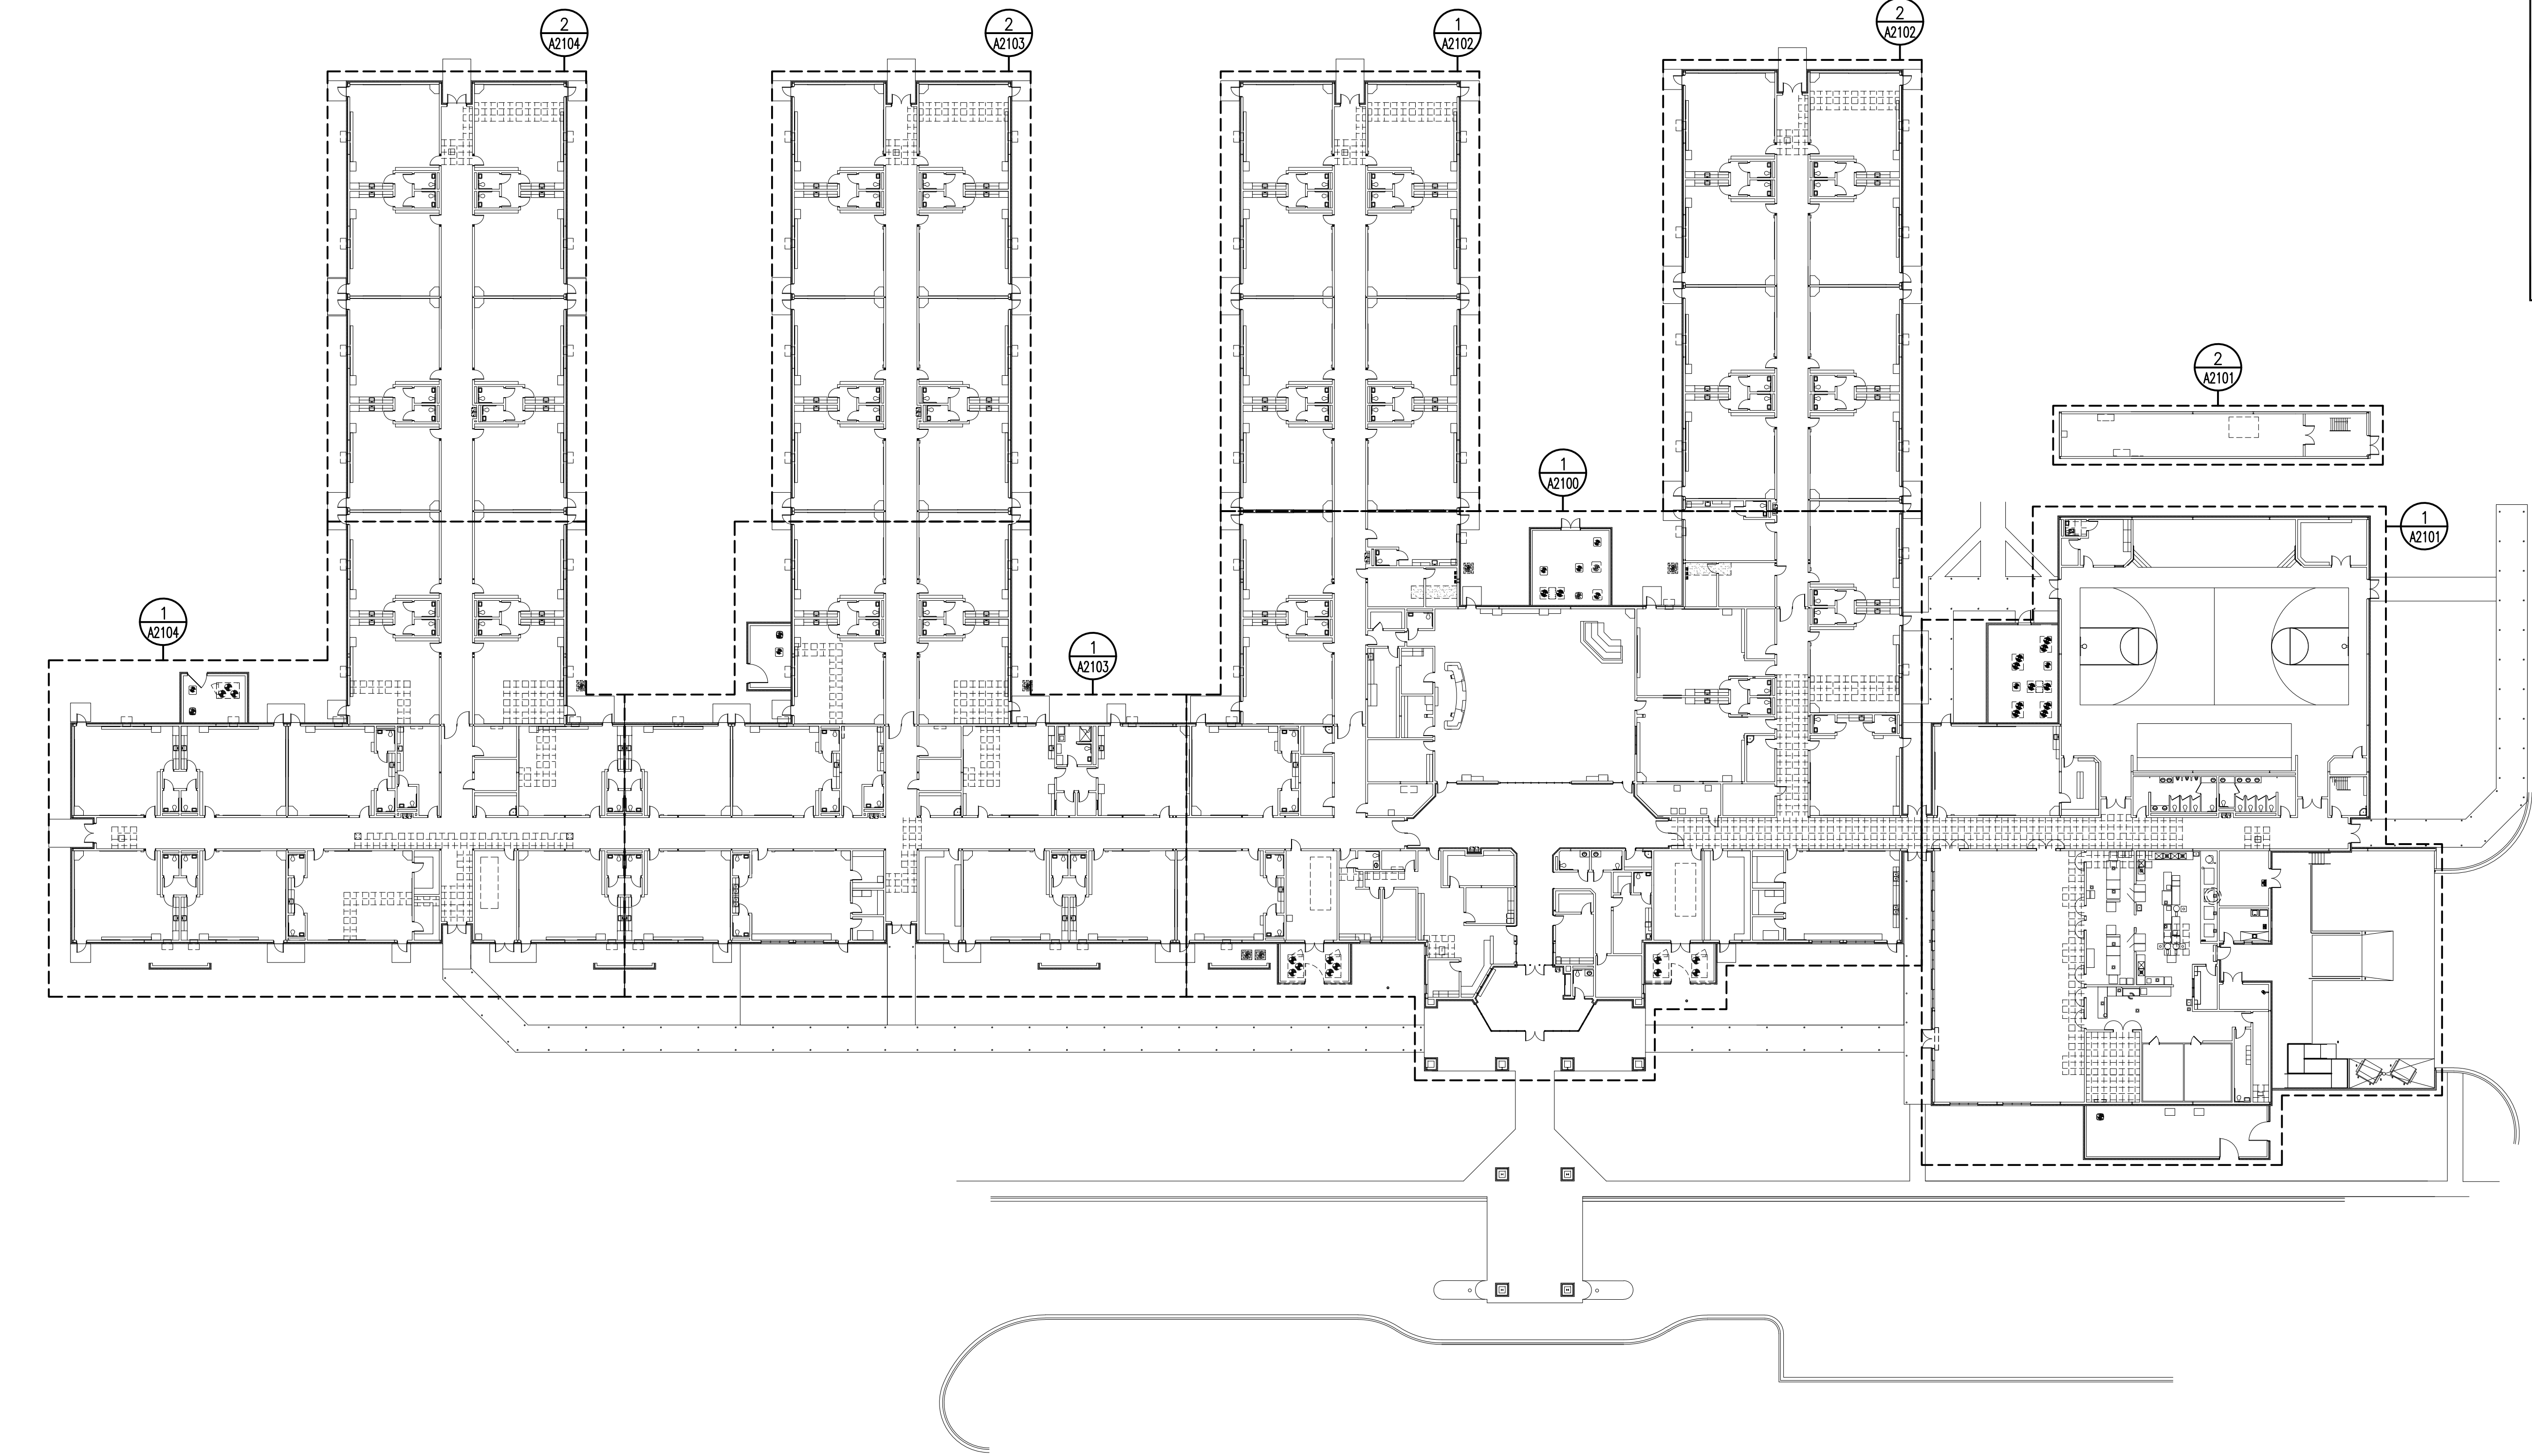

OVERALL FLOOR PLAN
0' 15' 30' 60' 90' SCALE
1"=30'

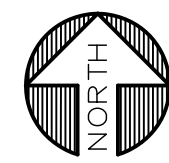

DRAWING LEGEND

REFERENCE SYMBOLS

- SPACE DESCRIPTION
- BUILDING NUMBER
- SPACE NAME
- SQUARE FOOTAGE OF SPACE
- CEILING HEIGHT OF SPACE
- INTERIOR PERIMETER WALL LENGTH
- SPACE AND DOOR NUMBER
- DOOR DESIGNATION
- WINDOW TYPE
- ELEVATION DETAIL NUMBER
- SHEET NUMBER DETAIL IS SHOWN
- WALL SECTION DETAIL NUMBER
- SHEET NUMBER DETAIL IS SHOWN

ABBREVIATIONS

- WC WATER CLOSET
- UR URINAL
- LAV LAVATORY
- MIR MIRROR
- GB GRAB BAR + LENGTH
- HD HAND DRYER
- TID TOILET TISSUE DISPENSER
- SD SOAP DISPENSER
- EWC ELECTRIC WATER COOLER
- MOP MOP & BROOM HOLDER
- HB HOSE BIBB
- FD FLOOR DRAIN
- FE FIRE EXTINGUISHER
- RH ROBE HOOK
- SCR SHOWER CURTAIN & ROD
- FB FOLDING BENCH
- DS/TO NEW DOWNSPOUT INTO NEW BOOT
- EX. BT NEW DOWNSPOUT INTO EXISTING BOOT

GENERAL NOTES

- PRIOR TO ALL DEMOLITION ACTIVITIES, THE CONTRACTOR SHALL VIDEO EXISTING CONDITIONS OF ALL ROOMS AND PROVIDE COPY OF VIDEO TO THE OWNER AND ARCHITECT. THIS IS TO PROTECT BOTH CONTRACTOR AND OWNER FROM DISCUSSION ON THE CONDITION OF EXISTING TO REMAIN BUILDING COMPONENTS FOLLOWING RENOVATION.
- DURING BUILDING CONSTRUCTION AND DEMOLITION OPERATIONS OF THIS PROJECT, ALL PARTIES SHALL COMPLY WITH REQUIREMENTS OF N.F.P.A. 241 "BUILDING CONSTRUCTION AND DEMOLITION OPERATIONS".
- CONTRACTOR SHALL VISIT THE SITE AND THOROUGHLY FAMILIARIZE HIMSELF WITH EXISTING CONDITIONS, VERIFY ALL EXISTING CONDITIONS AND DIMENSIONS PRIOR TO SUBMITTING A BID. ANY DISCREPANCIES SHALL BE REPORTED TO THE ARCHITECT BEFORE THE BID DATE.
- THE DEMOLITION NOTES FOR THE MAIN SPACES APPLY TO THE ADJACENT SMALLER SPACES IF THE CONDITION OCCURS.
- CONTRACTOR SHALL PROTECT ALL EXISTING TO REMAIN FINISHES. ANY FINISHES DAMAGED DURING DEMOLITION AND CONSTRUCTION SHALL BE REPAIRED AT NO COST TO OWNER.
- THE AVERAGE CEILING HEIGHT VARIES AND SHALL BE FIELD VERIFIED DURING PRE-BID MEETING.
- CONTRACTOR SHALL FILL TIRE MARKS AND/OR DEPRESSIONS CREATED BY EQUIPMENT DURING THE RENOVATION PROCESS. SODDING IS NOT REQUIRED.
- CONTRACTOR SHALL TOUCH UP PAINT FROM BLOCK TO BLOCK ON EXISTING WALLS AND CEILING WHERE MECHANICAL DEVICES ARE REMOVED AND/OR REPLACED.

Altman + Barrett

STATE OF GEORGIA
WALTER G. ALTMAN
REGISTERED ARCHITECT

ab
architects

Altman + Barrett
a r c h i t e c t s

P.O. BOX 665 - 117 WEST MAIN ST.
HAHIRA, GEORGIA 31632
PHONE # (229) 585-9018


DATE: October 20, 2025
DRAWN: C. Petiteau
CHECKED: W. Altman
REVISIONS: 1.
www.altmanbarrettarchitects.com

HVAC Replacement of
WG Nunn Elementary School
1610 Lakeland Ave. Valdosta, GA 31602
Valdosta City School System

A1000
FACILITY NO: 792-0110
DRAWINGS ARE THE PROPERTY OF THE ARCHITECT
AND SHALL NOT BE REPRODUCED OR USED WITHOUT
WRITTEN PERMISSION AND CREDIT
© 2025 ALTMAN + BARRETT ARCHITECTS, P.C.


PROJECT NO: 24028

Tuesday, October 21, 2025

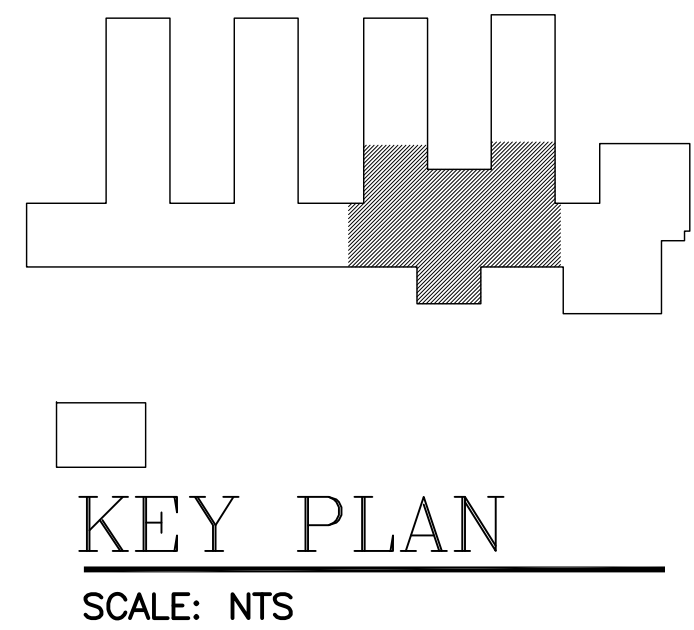


SCALE: NTS


Tuesday, October 21, 2008

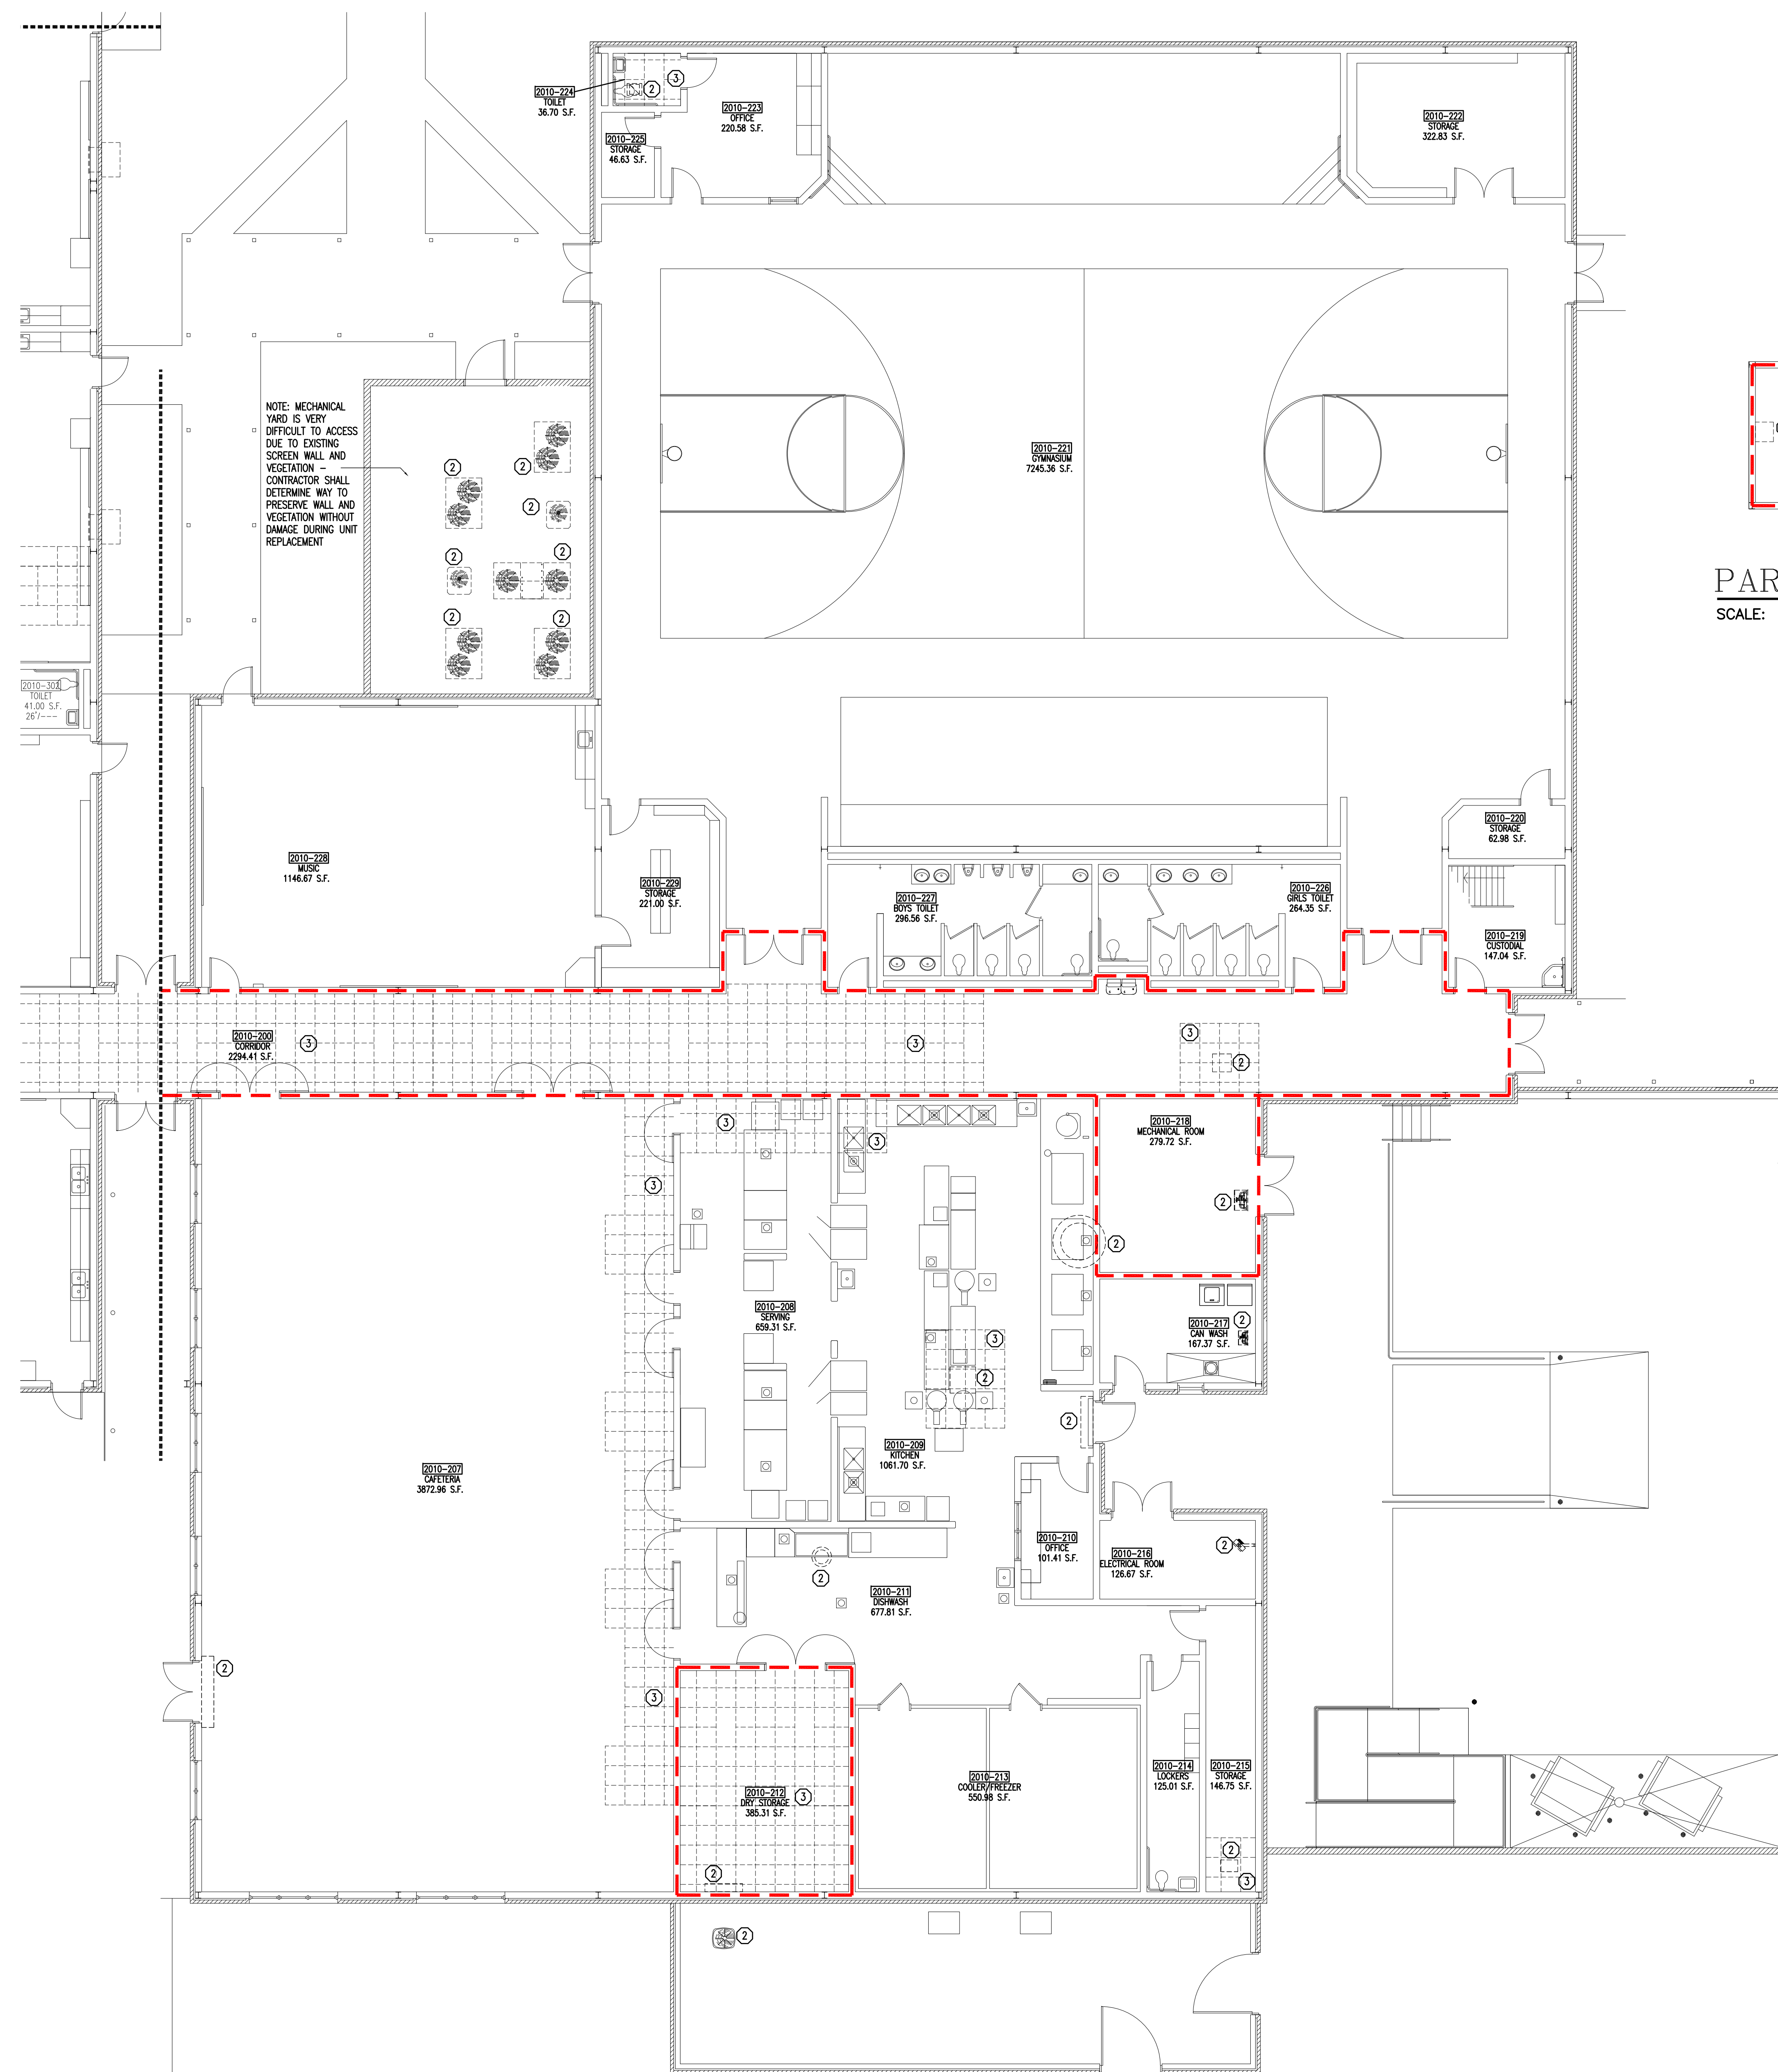

PARTIAL FLOOR PLAN – DEMOLITION
SCALE: 1/8"=1'-0"

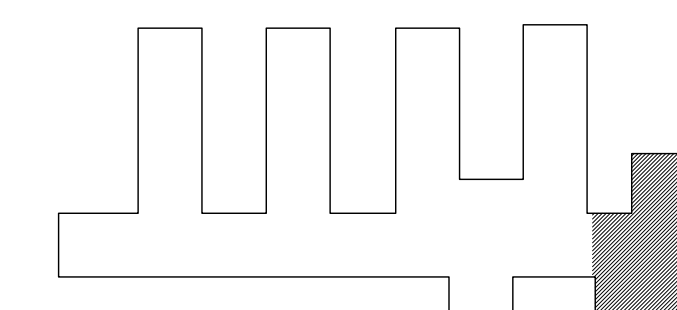

KEY PLAN
SCALE: NTS

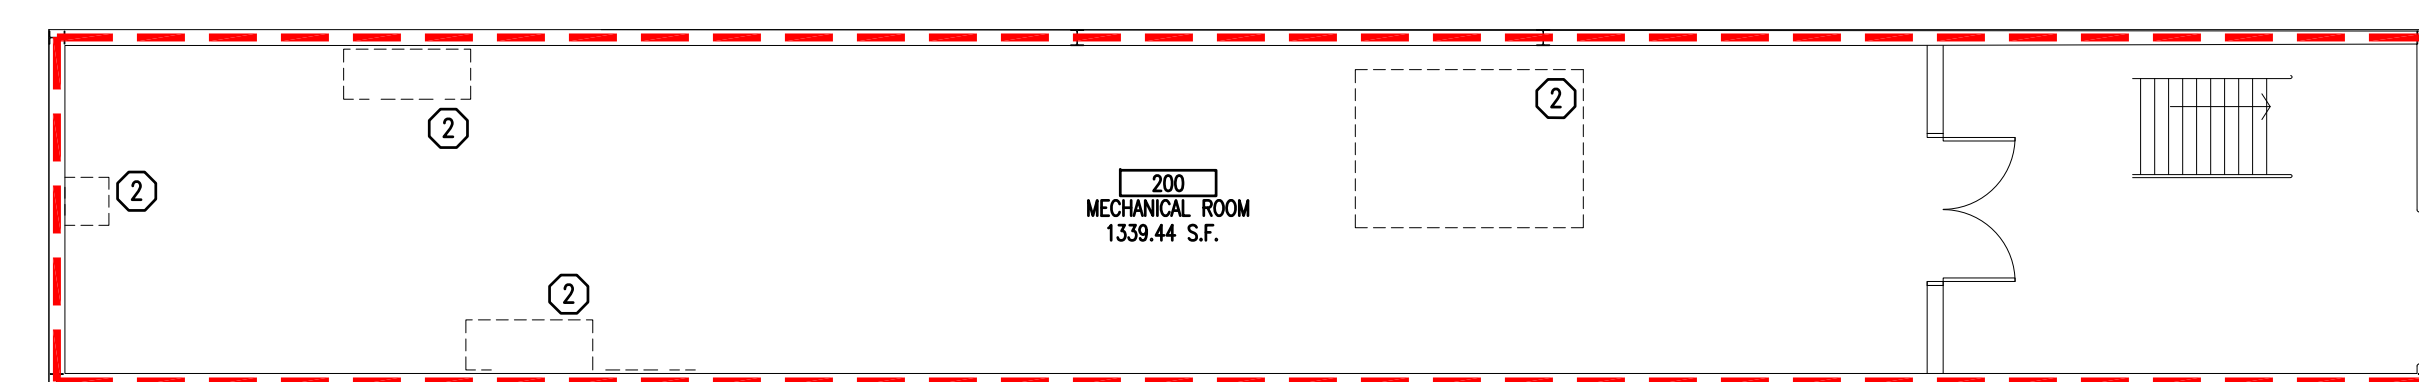

PARTIAL FLOOR PLAN – DEMOLITION
SCALE: 1/8"=1'-0"



2
A2101

GENERAL DEMOLITION NOTES

- 1) ○ INDICATES DEMOLITION NOTES
- 2) EXISTING ELECTRICAL AND TECHNOLOGY DEVICES MOUNTED TO CEILING SHALL BE REMOVED (CAREFULLY), PROTECTED AND REINSTALLED WHERE LAY-IN CEILING AND GRID ARE TO BE REMOVED.
- 3) TEMPORARILY ENCLOSE ALL EXTERIOR WALL AND ROOF OPENINGS DURING DEMOLITION AND RENOVATION.
- 4) REMOVE, PROTECT AND STORE ABOVE CEILING INSULATION FOR REINSTALLATION WHEN REMOVING LAY-IN CEILING TILE AND GRID.

DEMOLITION LEGEND — FLOOR PLAN

- ① REMOVE EXISTING WALL MOUNTED MECHANICAL UNIT. PREP EXISTING OPENING AND CLEAN EXISTING BRICK VENEER.
- ② REMOVE EXISTING MECHANICAL UNITS, REFER TO MECHANICAL.
- ③ REMOVE ACOUSTICAL CEILING TILES, GRID, AND ABOVE CEILING INSULATION. STORE AND PROTECT FOR REINSTALLATION.
- ④ REMOVE EXISTING MECHANICAL PAD.
- ⑤ REMOVE PORTION OF EXISTING SHEETROCK CEILING FOR ROUTING OF MECHANICAL ITEMS.
- ⑥ REMOVE EXISTING BRICK SCREEN WALL AND FOOTING.
- ⑦ SAWCUT CMU AND BRICK WALL FOR NEW MECHANICAL OPENING.

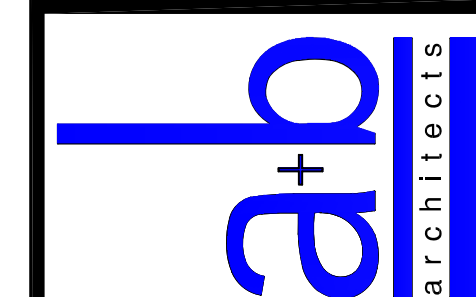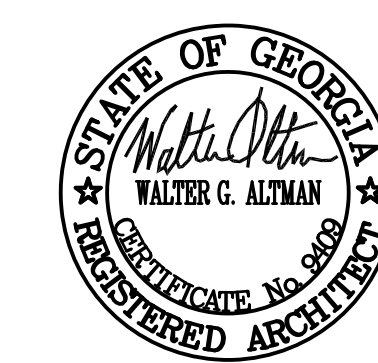

Altman + Barrett
a r c h i t e c t s
P.O. BOX 665 - 117 WEST MAIN ST.
HAHIRA, GEORGIA 31632
PHONE # (229) 585-9018

DATE: October 20, 2025
 DRAWN: C. Petitjean
 CHECKED: W. Altman
 REVISIONS: 1.
www.altmanbarrettarchitects.com


HVAC Replacement of
WG Nunn Elementary School
1610 Lakeland Ave. Valdosta, GA 31602
Valdosta City School System

A2101

FACILITY NO: 792-011


DRAWINGS ARE THE PROPERTY OF THE ARCHITECT
AND SHALL NOT BE REPRODUCED OR USED WITHOUT
WRITTEN PERMISSION AND CREDIT
© 2025 ALTMAN + BARRETT ARCHITECTS, P.C.

PROJECT NO: 24028

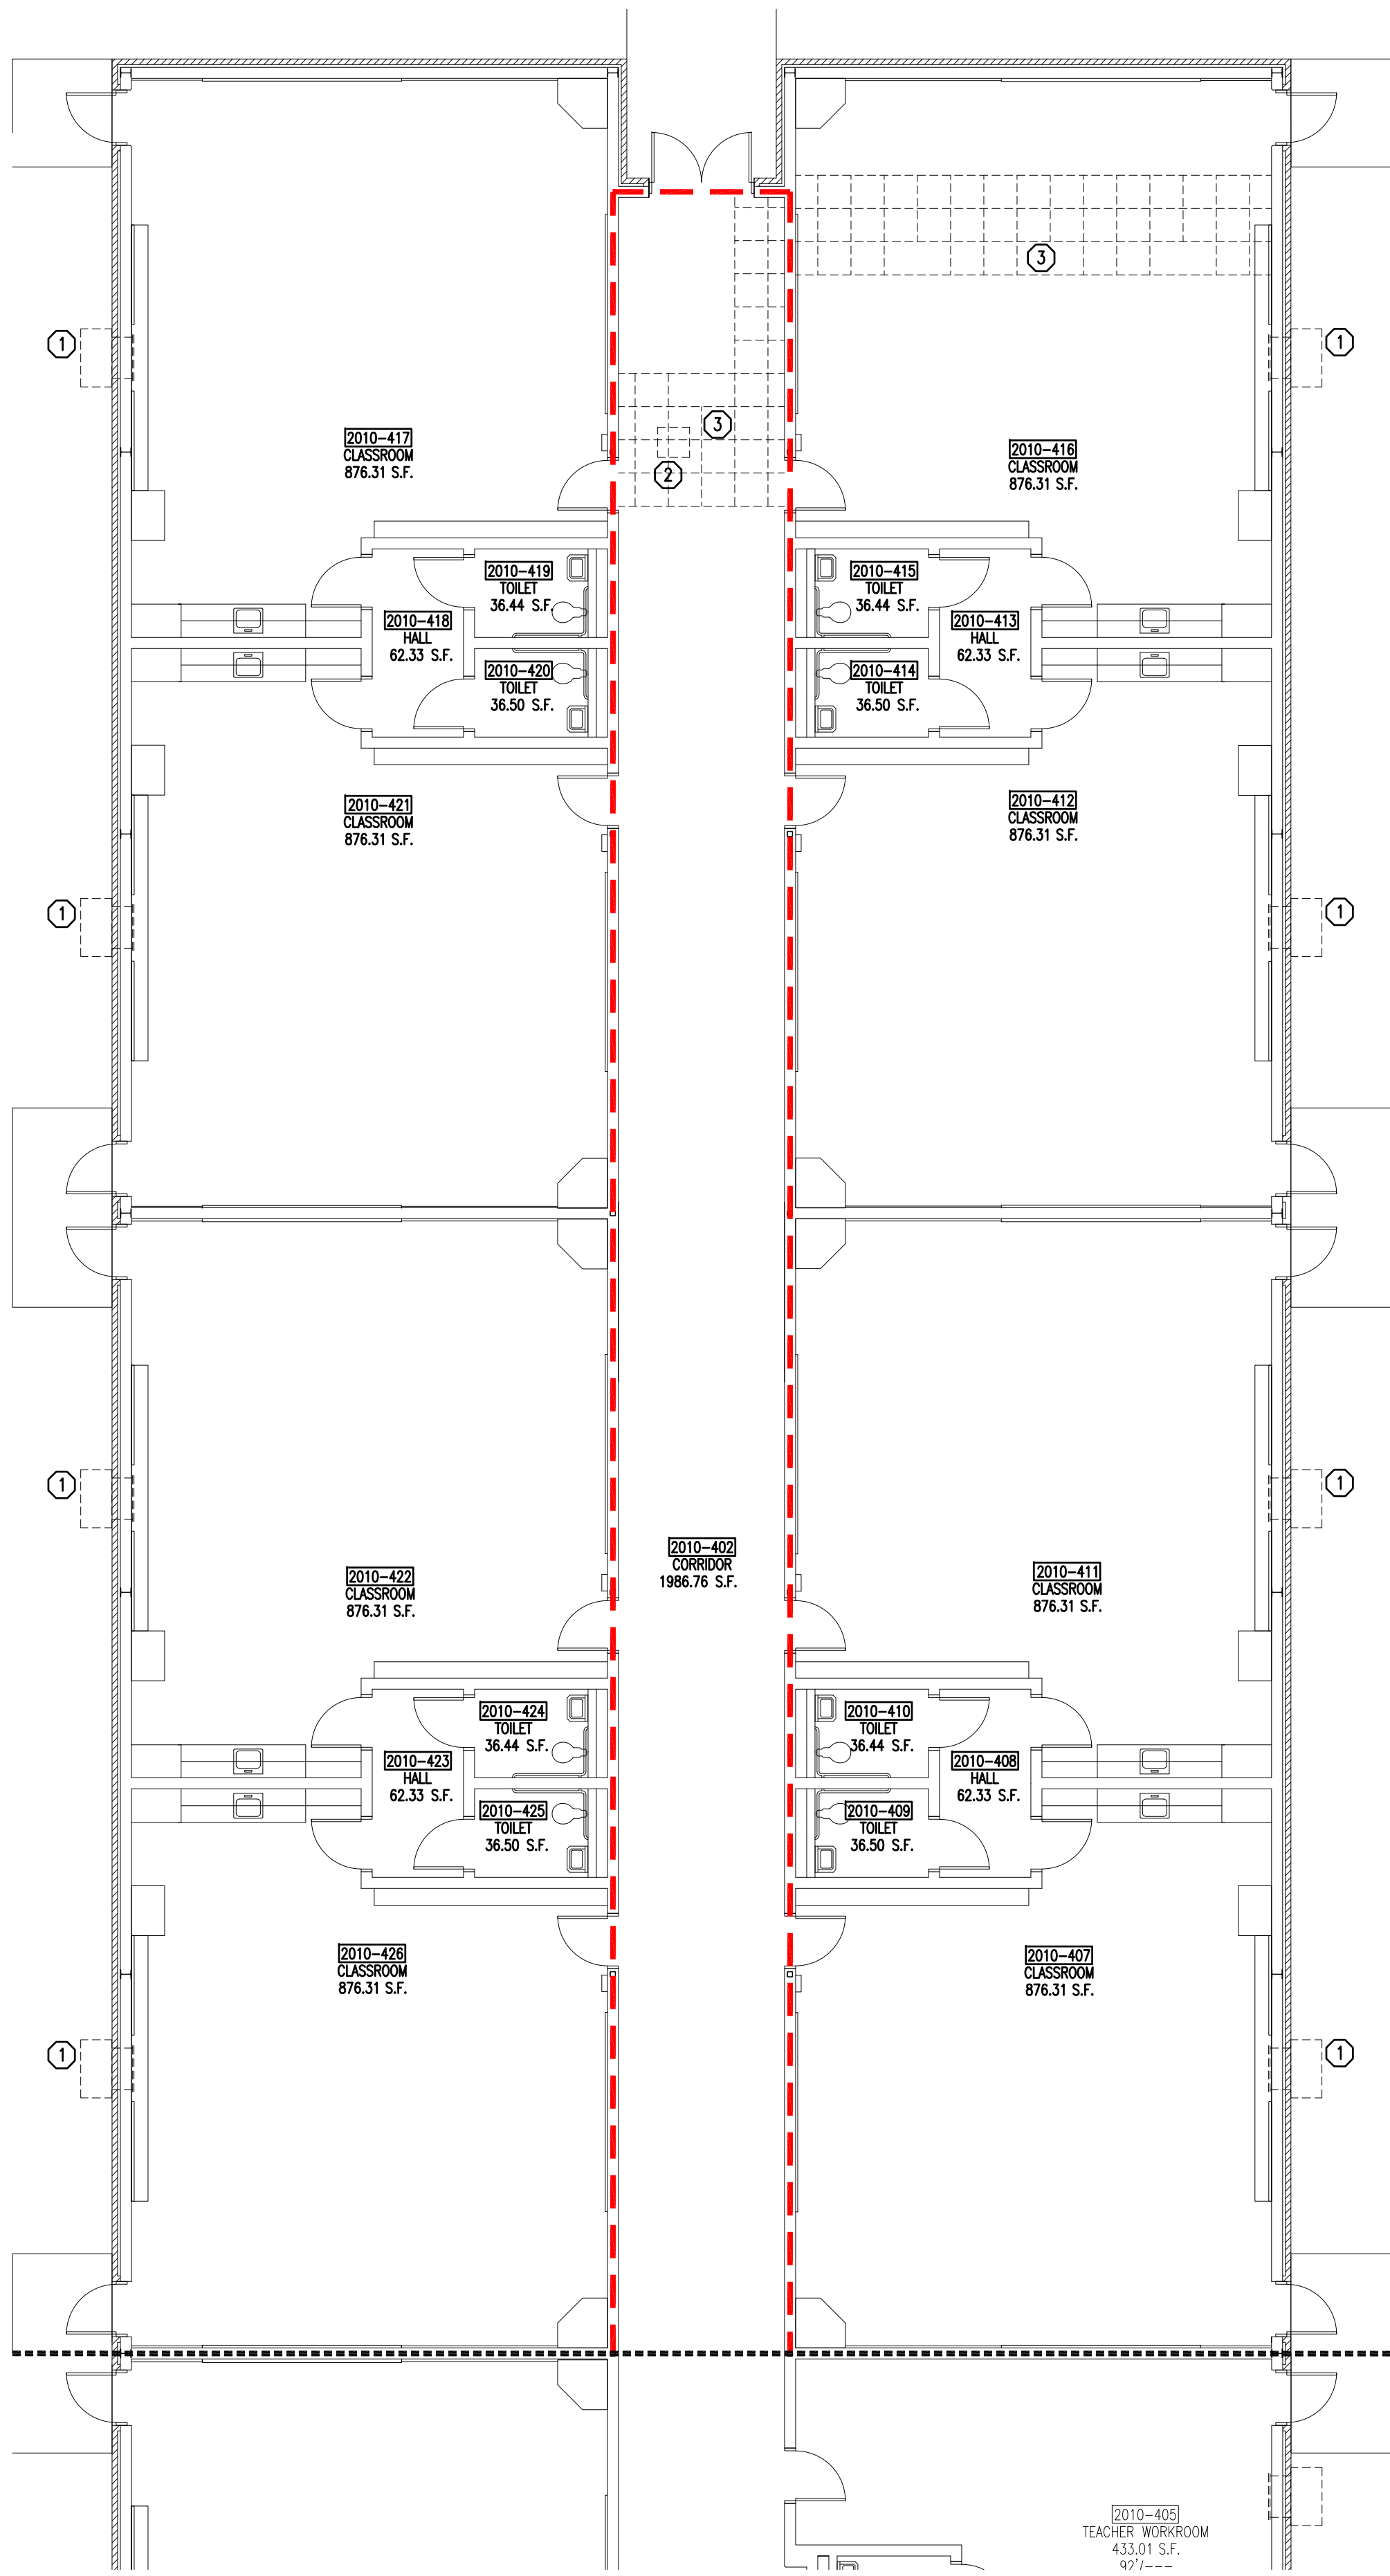

PARTIAL FLOOR PLAN – DEMOLITION
SCALE: 1/8"=1'-0"

1
A2102

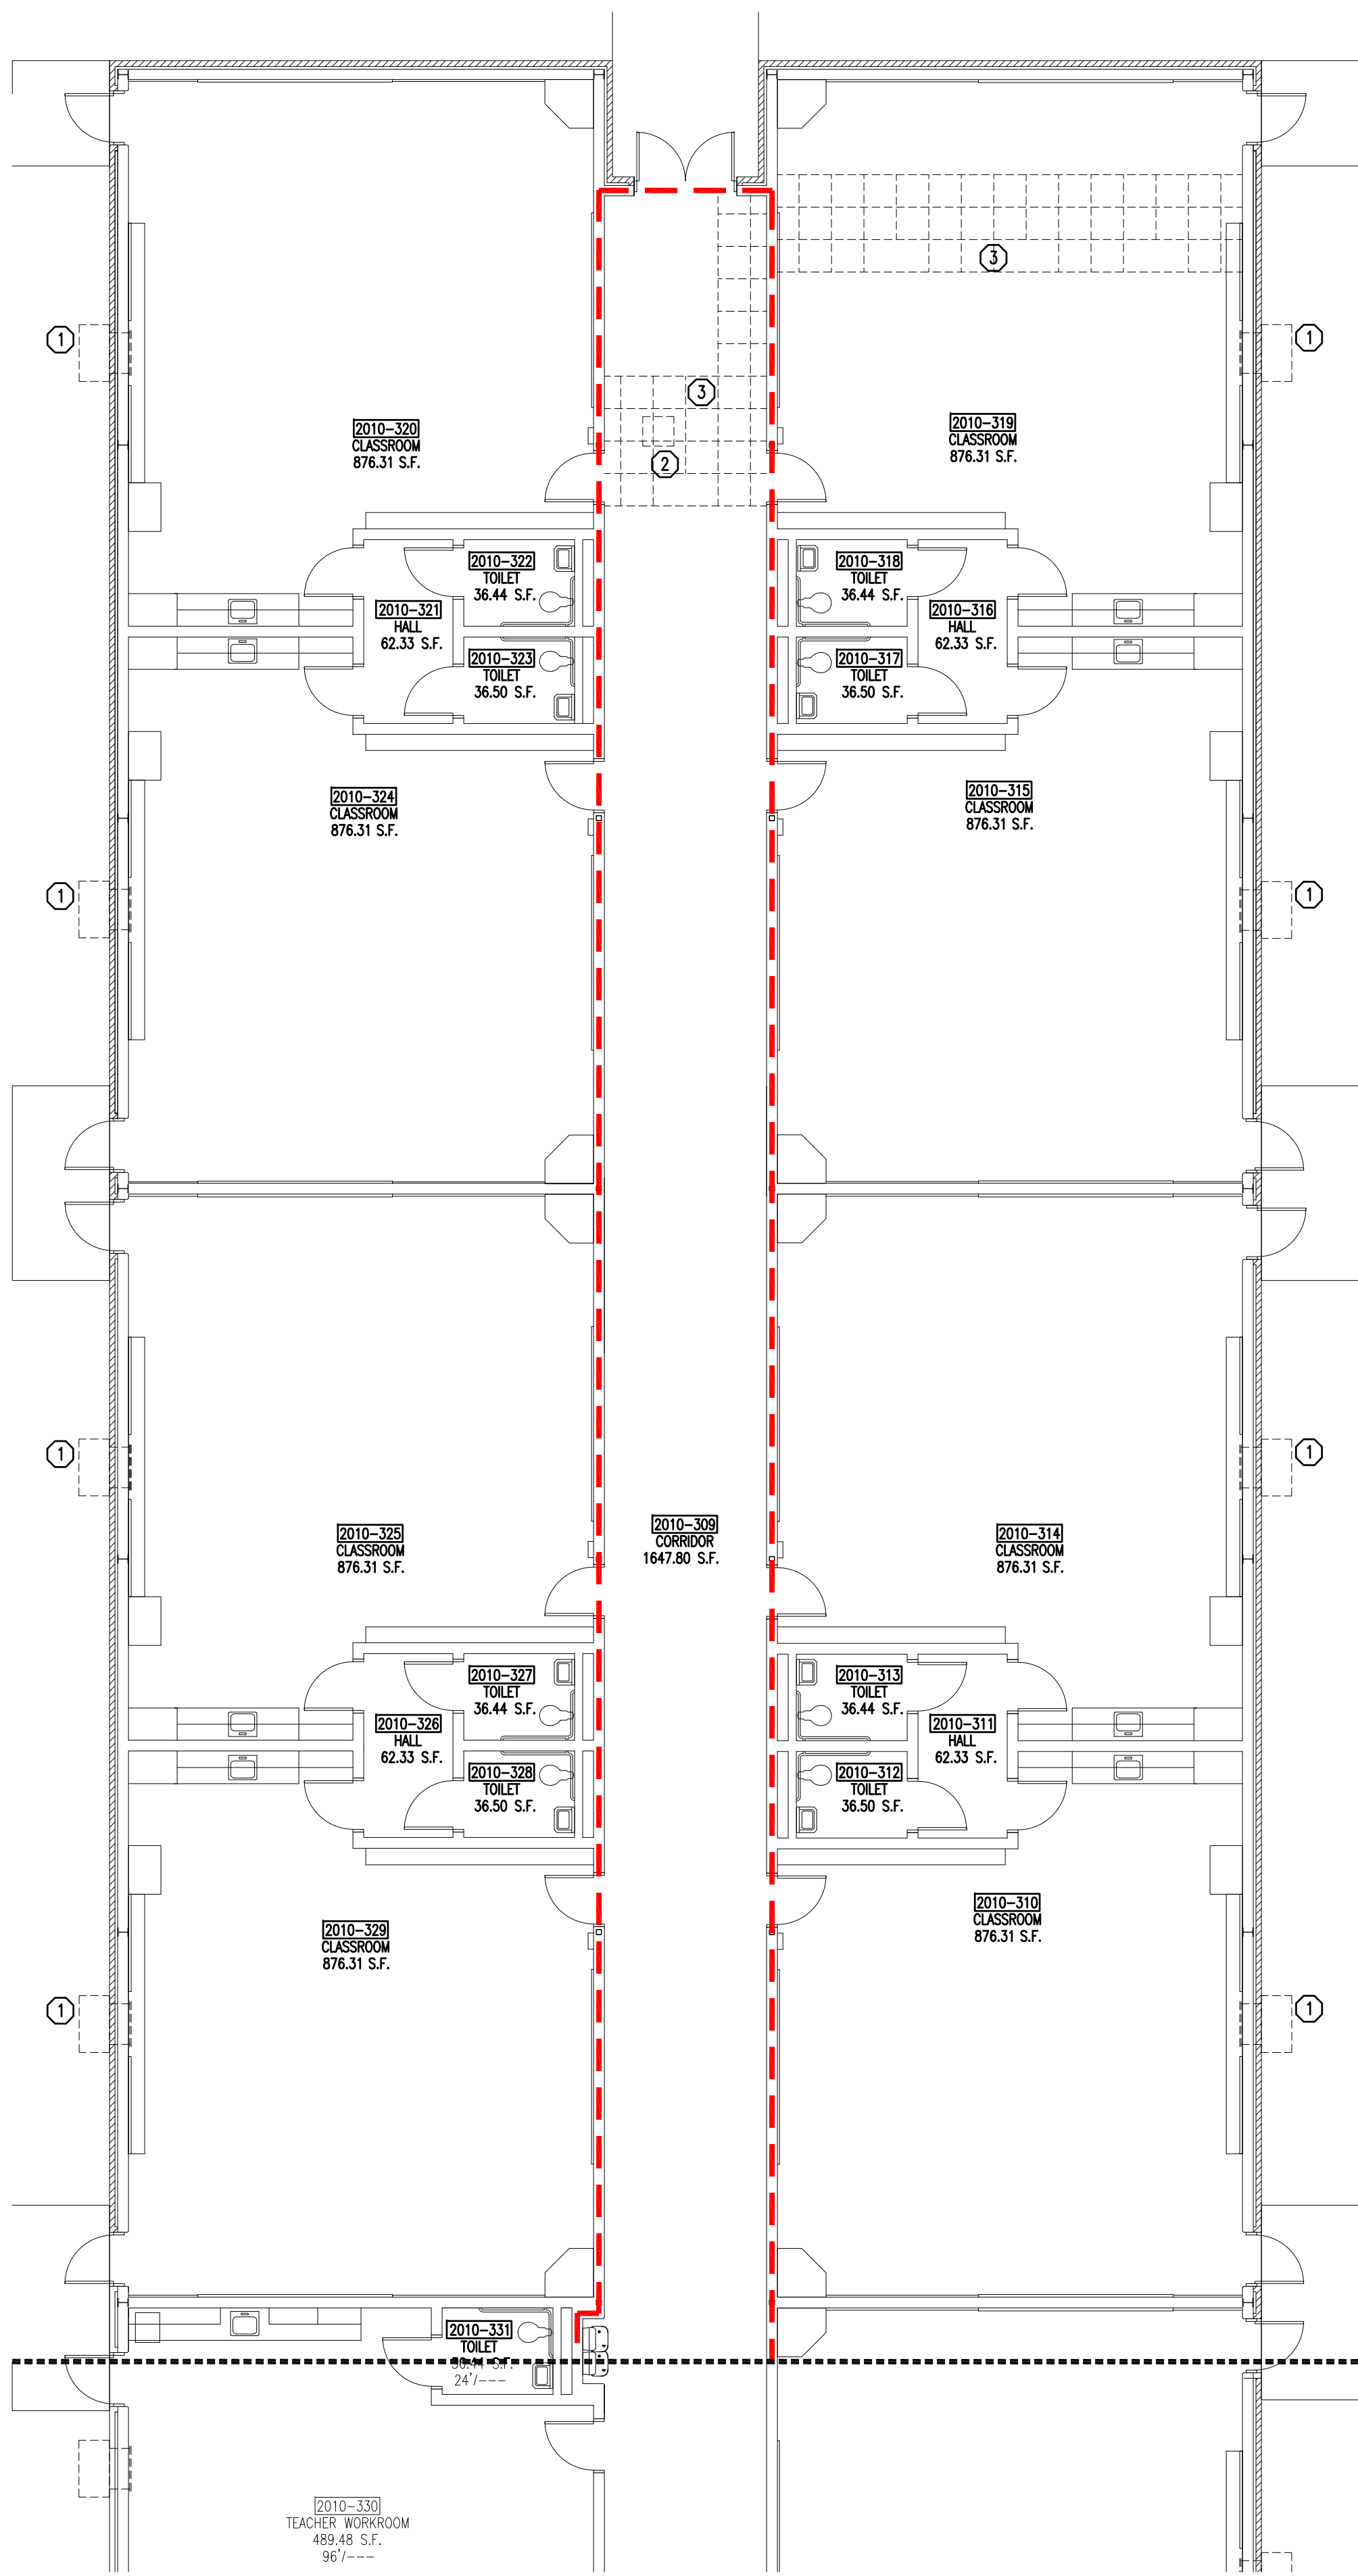

PARTIAL FLOOR PLAN – DEMOLITION
SCALE: 1/8"=1'-0"


2
A2102

GENERAL DEMOLITION NOTES

- 1) INDICATES DEMOLITION NOTES
- 2) EXISTING ELECTRICAL AND TECHNOLOGY DEVICES MOUNTED TO CEILING SHALL BE REMOVED (CAREFULLY), PROTECTED AND REINSTALLED WHERE LAY-IN CEILING AND GRID ARE TO BE REMOVED.
- 3) TEMPORARILY ENCLOSE ALL EXTERIOR WALL AND ROOF OPENINGS DURING DEMOLITION AND RENOVATION.
- 4) REMOVE, PROTECT AND STORE ABOVE CEILING INSULATION FOR REINSTALLATION WHEN REMOVING LAY-IN CEILING TILE AND GRID.

DEMOLITION LEGEND – FLOOR PLAN


- 1) REMOVE EXISTING WALL MOUNTED MECHANICAL UNIT. PREP EXISTING OPENING AND CLEAN EXISTING BRICK VENEER.
- 2) REMOVE EXISTING MECHANICAL UNITS. REFER TO MECHANICAL.
- 3) REMOVE ACOUSTICAL CEILING TILES, GRID, AND ABOVE CEILING INSULATION. STORE AND PROTECT FOR REINSTALLATION.
- 4) REMOVE EXISTING MECHANICAL PAD.
- 5) REMOVE PORTION OF EXISTING SHEETROCK CEILING FOR ROUTING OF MECHANICAL ITEMS.
- 6) REMOVE EXISTING BRICK SCREEN WALL AND FOOTING.
- 7) SAWCUT CMU AND BRICK WALL FOR NEW MECHANICAL OPENING.

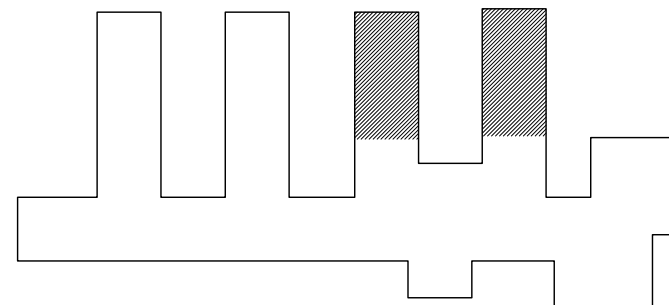

KEY PLAN

SCALE: NTS

Altman + Barrett

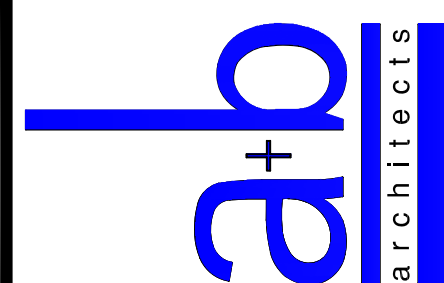


Altman + Barrett
a r c h i t e c t s
P.O. BOX 665 – 117 WEST MAIN ST.
HAHIRA, GEORGIA 31632
PHONE # (229) 585-9018

DATE: October 20, 2025
DRAWN: C. Pettiean
CHECKED: W. Altman
REVISIONS: 1.
www.altmanbarrettarchitects.com

HVAC Replacement of
WG Nunn Elementary School
1610 Lakeland Ave. Valdosta, GA 31602
Valdosta City School System

A2102
FACILITY NO: 792-0110
DRAWINGS ARE THE PROPERTY OF THE ARCHITECT
AND SHALL NOT BE REPRODUCED OR USED WITHOUT
WRITTEN PERMISSION AND CREDIT
© 2025 ALTMAN + BARRETT ARCHITECTS, P.C.

PROJECT NO: 24028

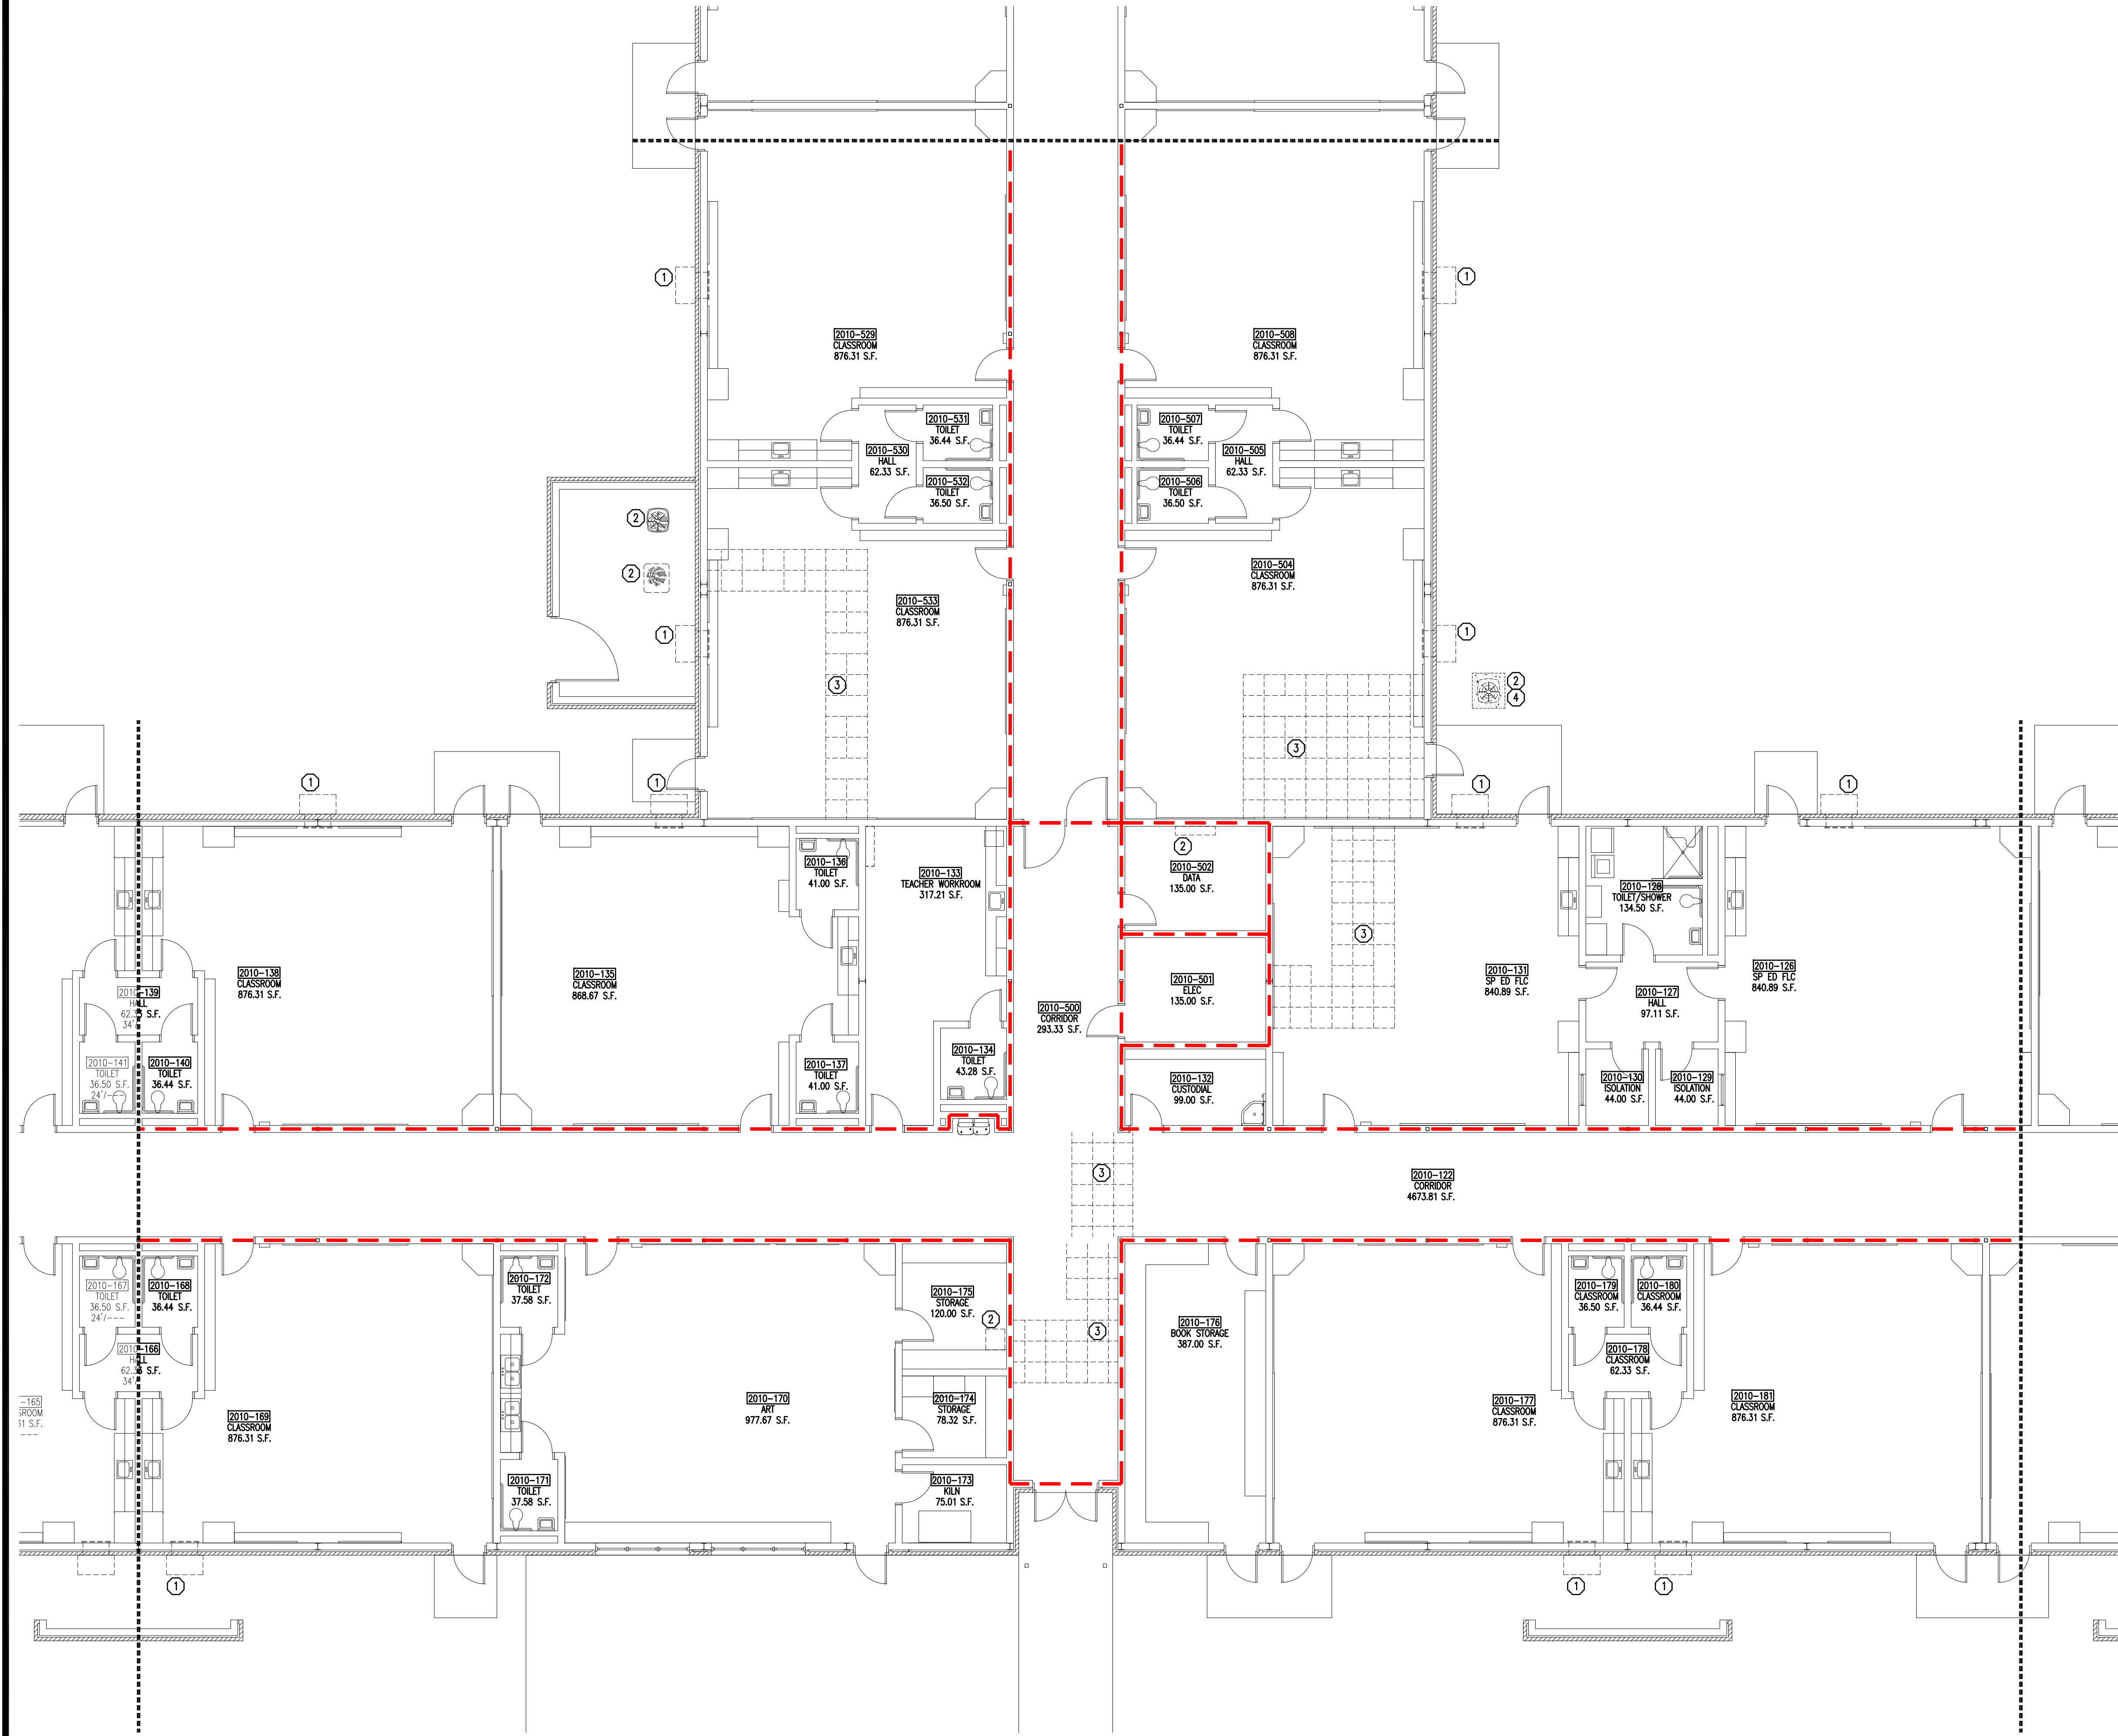



PARTIAL FLOOR PLAN - DEMOLITION
SCALE: 1/8"=1'-0"

GENERAL DEMOLITION NOTES

- 1) INDICATES DEMOLITION NOTES
- 2) EXISTING ELECTRICAL AND TECHNOLOGY DEVICES MOUNTED TO CEILING SHALL BE REMOVED (CAREFULLY), PROTECTED AND REINSTALLED WHERE LAY-IN CEILING AND GRID ARE TO BE REMOVED.
- 3) TEMPORARILY ENCLOSE ALL EXTERIOR WALL AND ROOF OPENINGS DURING DEMOLITION AND RENOVATION.
- 4) REMOVE, PROTECT AND STORE ABOVE CEILING INSULATION FOR REINSTALLATION WHEN REMOVING LAY-IN CEILING TILE AND GRID.

DEMOLITION LEGEND - FLOOR PLAN

- 1 REMOVE EXISTING WALL MOUNTED MECHANICAL UNIT. PREP EXISTING OPENING AND CLEAN EXISTING BRICK VENEER.
- 2 REMOVE EXISTING MECHANICAL UNITS. REFER TO MECHANICAL.
- 3 REMOVE ACOUSTICAL CEILING TILES, GRID, AND ABOVE CEILING INSULATION. STORE AND PROTECT FOR REINSTALLATION.
- 4 REMOVE EXISTING MECHANICAL PAD.
- 5 REMOVE PORTION OF EXISTING SHEETROCK CEILING FOR ROUTING OF MECHANICAL ITEMS.
- 6 REMOVE EXISTING BRICK SCREEN WALL AND FOOTING.
- 7 SAWCUT CMU AND BRICK WALL FOR NEW MECHANICAL OPENING.

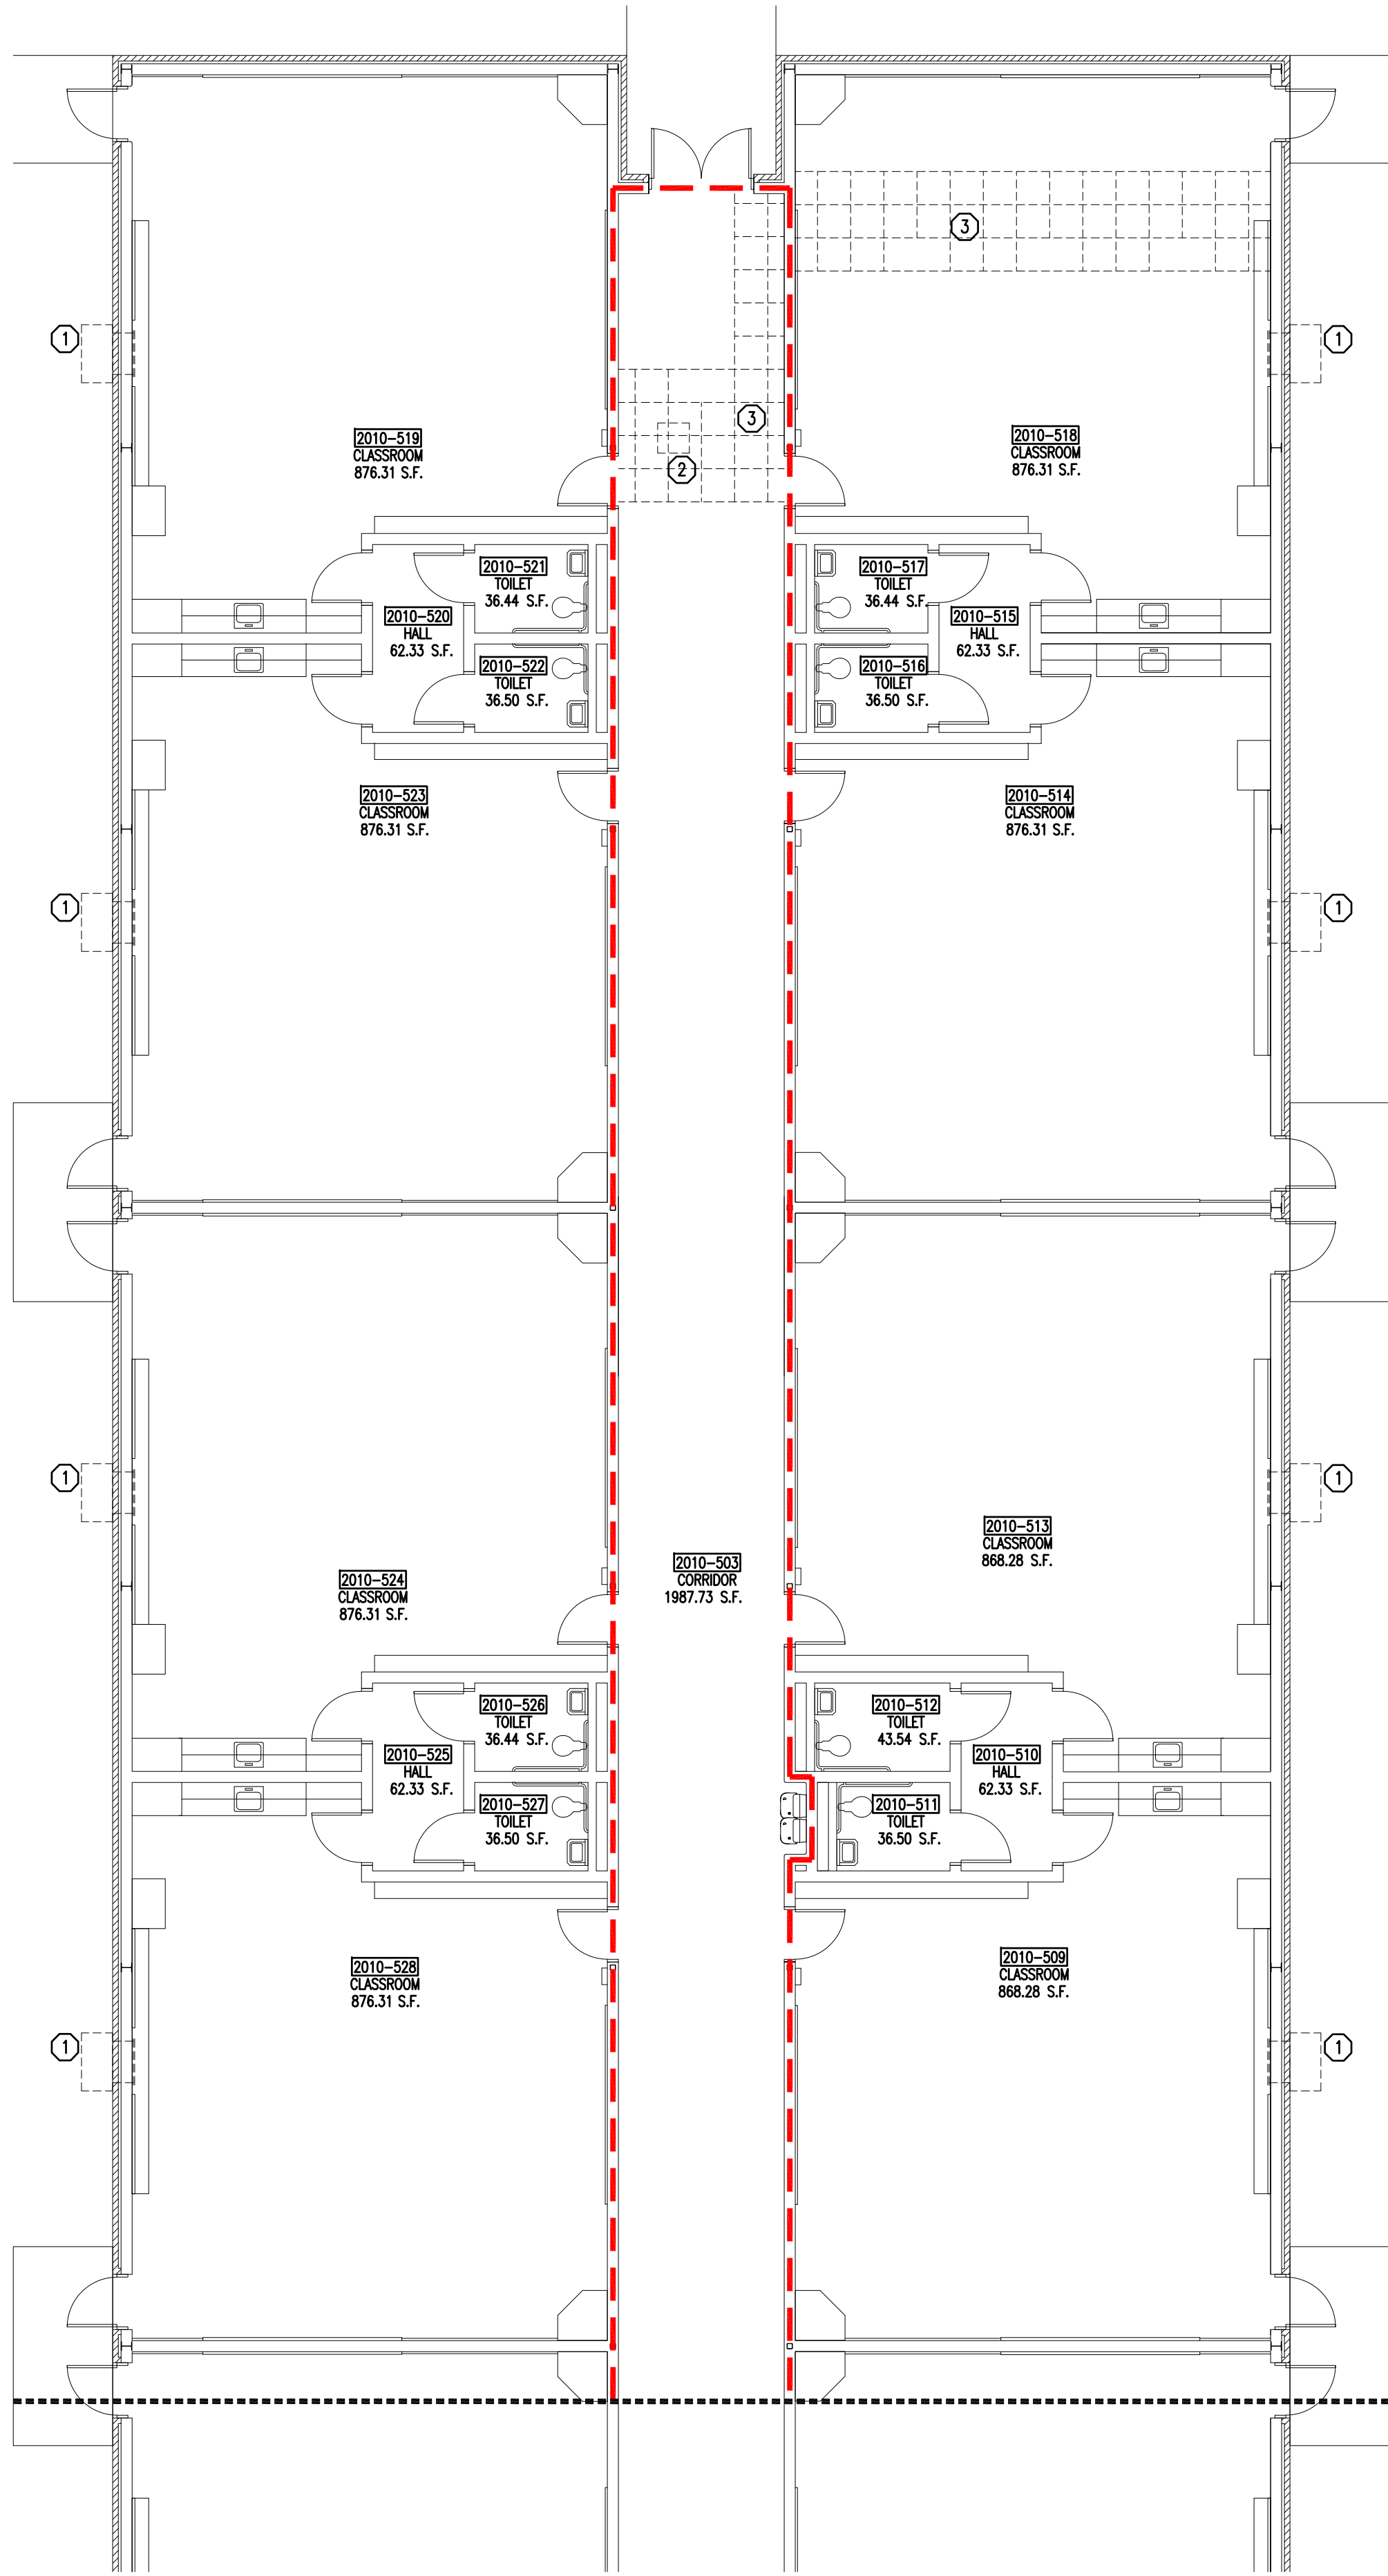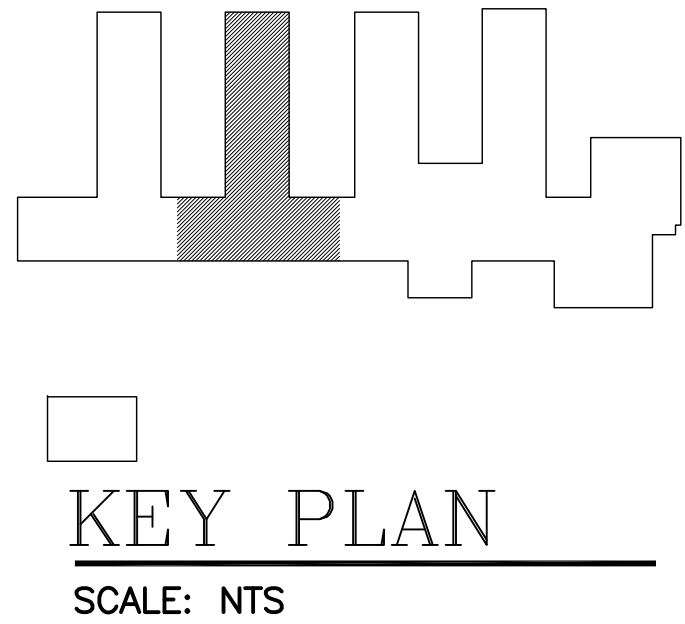


PARTIAL FLOOR PLAN - DEMOLITION
SCALE: 1/8"=1'-0"

HVAC Replacement of
WG Nunn Elementary School
1610 Lakeland Ave. Valdosta, GA 31602
Valdosta City School System

A2103
FACILITY NO: 792-0110
DRAWINGS ARE THE PROPERTY OF THE ARCHITECT
AND SHALL NOT BE REPRODUCED OR USED WITHOUT
WRITTEN PERMISSION AND CREDIT
© 2025 ALTMAN + BARRETT ARCHITECTS, P.C.
PROJECT NO: 24028

DATE: October 20, 2025
DRAWN: C. Petitjean
CHECKED: W. Altman
REVISIONS: 1
www.altmanbarrettarchitects.com

Altman + Barrett
a r c h i t e c t s
P.O. BOX 665 - 117 WEST MAIN ST.
HAHIRA, GEORGIA 31632
PHONE # (229) 585-9018

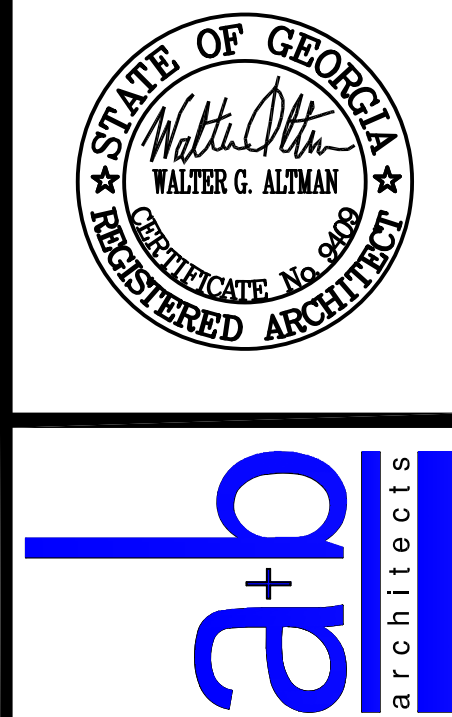

Altman + Barrett


A
l
t
m
a
n
+
B
a
r
r
e
t
t
A
r
c
h
i
t
e
c
t
s

GENERAL DEMOLITION NOTES

- 1) ○ INDICATES DEMOLITION NOTES
- 2) EXISTING ELECTRICAL AND TECHNOLOGY DEVICES MOUNTED TO CEILING SHALL BE REMOVED (CAREFULLY), PROTECTED AND REINSTALLED WHERE LAY-IN CEILING AND GRID ARE TO BE REMOVED.
- 3) TEMPORARILY ENCLOSE ALL EXTERIOR WALL AND ROOF OPENINGS DURING DEMOLITION AND RENOVATION.
- 4) REMOVE, PROTECT AND STORE ABOVE CEILING INSULATION FOR REINSTALLATION WHEN REMOVING LAY-IN CEILING TILE AND GRID.

DEMOLITION LEGEND – FLOOR PLAN

- 1 REMOVE EXISTING WALL MOUNTED MECHANICAL UNIT. PREP EXISTING OPENING AND CLEAN EXISTING BRICK VENEER.
- 2 REMOVE EXISTING MECHANICAL UNITS. REFER TO MECHANICAL.
- 3 REMOVE ACOUSTICAL CEILING TILES, GRID, AND ABOVE CEILING INSULATION. STORE AND PROTECT FOR REINSTALLATION.
- 4 REMOVE EXISTING MECHANICAL PAD.
- 5 REMOVE PORTION OF EXISTING SHEETROCK CEILING FOR ROUTING OF MECHANICAL ITEMS.
- 6 REMOVE EXISTING BRICK SCREEN WALL AND FOOTING.
- 7 SAWCUT CMU AND BRICK WALL FOR NEW MECHANICAL OPENING.

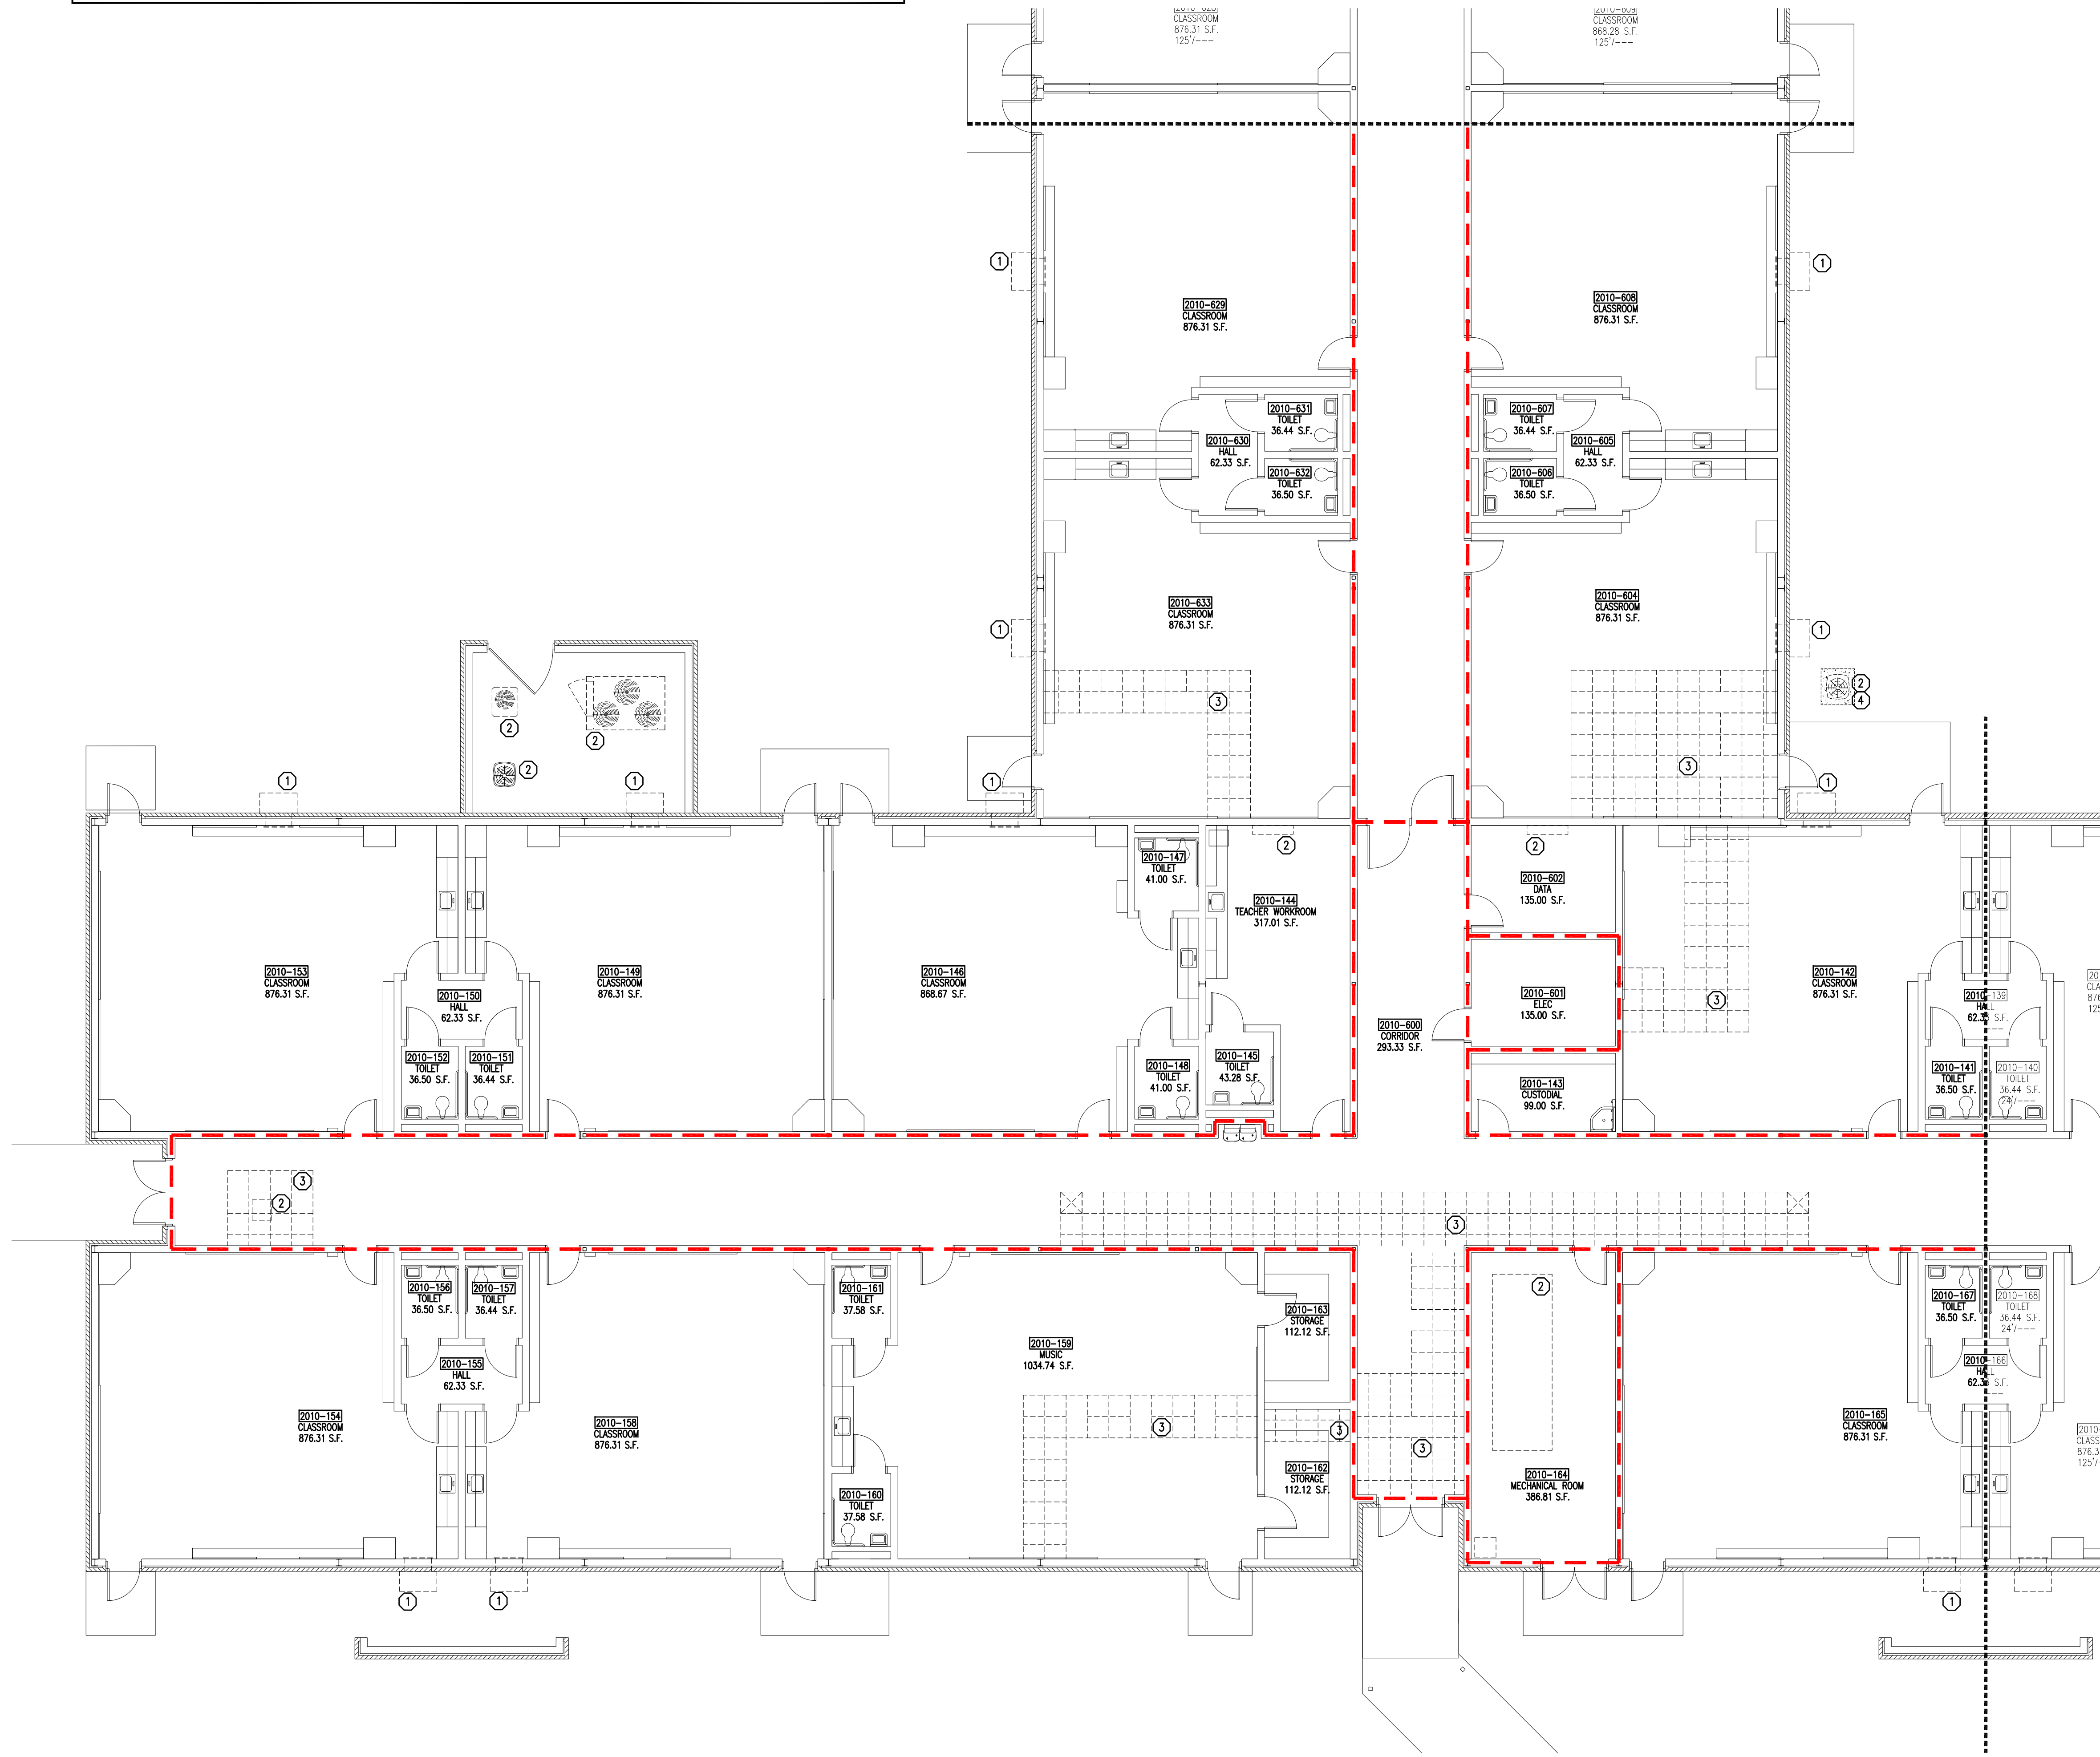


A
l
t
m
a
n
+
B
a
r
r
e
t
t
A
r
c
h
i
t
e
c
t
s

GENERAL DEMOLITION NOTES

- 1) ○ INDICATES DEMOLITION NOTES
2) EXISTING ELECTRICAL AND TECHNOLOGY DEVICES MOUNTED TO CEILING SHALL BE REMOVED (CAREFULLY), PROTECTED AND REINSTALLED WHERE LAY-IN CEILING AND GRID ARE TO BE REMOVED.
3) TEMPORARILY ENCLOSE ALL EXTERIOR WALL AND ROOF OPENINGS DURING DEMOLITION AND RENOVATION.
4) REMOVE, PROTECT AND STORE ABOVE CEILING INSULATION FOR REINSTALLATION WHEN REMOVING LAY-IN CEILING TILE AND GRID.

DEMOLITION LEGEND – FLOOR PLAN


- ① REMOVE EXISTING WALL MOUNTED MECHANICAL UNIT. PREP EXISTING OPENING AND CLEAN EXISTING BRICK VENEER.
② REMOVE EXISTING MECHANICAL UNITS. REFER TO MECHANICAL.
③ REMOVE ACOUSTICAL CEILING TILES, GRID, AND ABOVE CEILING INSULATION. STORE AND PROTECT FOR REINSTALLATION.
④ REMOVE EXISTING MECHANICAL PAD.
⑤ REMOVE PORTION OF EXISTING SHEETROCK CEILING FOR ROUTING OF MECHANICAL ITEMS.
⑥ REMOVE EXISTING BRICK SCREEN WALL AND FOOTING.
⑦ SAWCUT CMU AND BRICK WALL FOR NEW MECHANICAL OPENING.

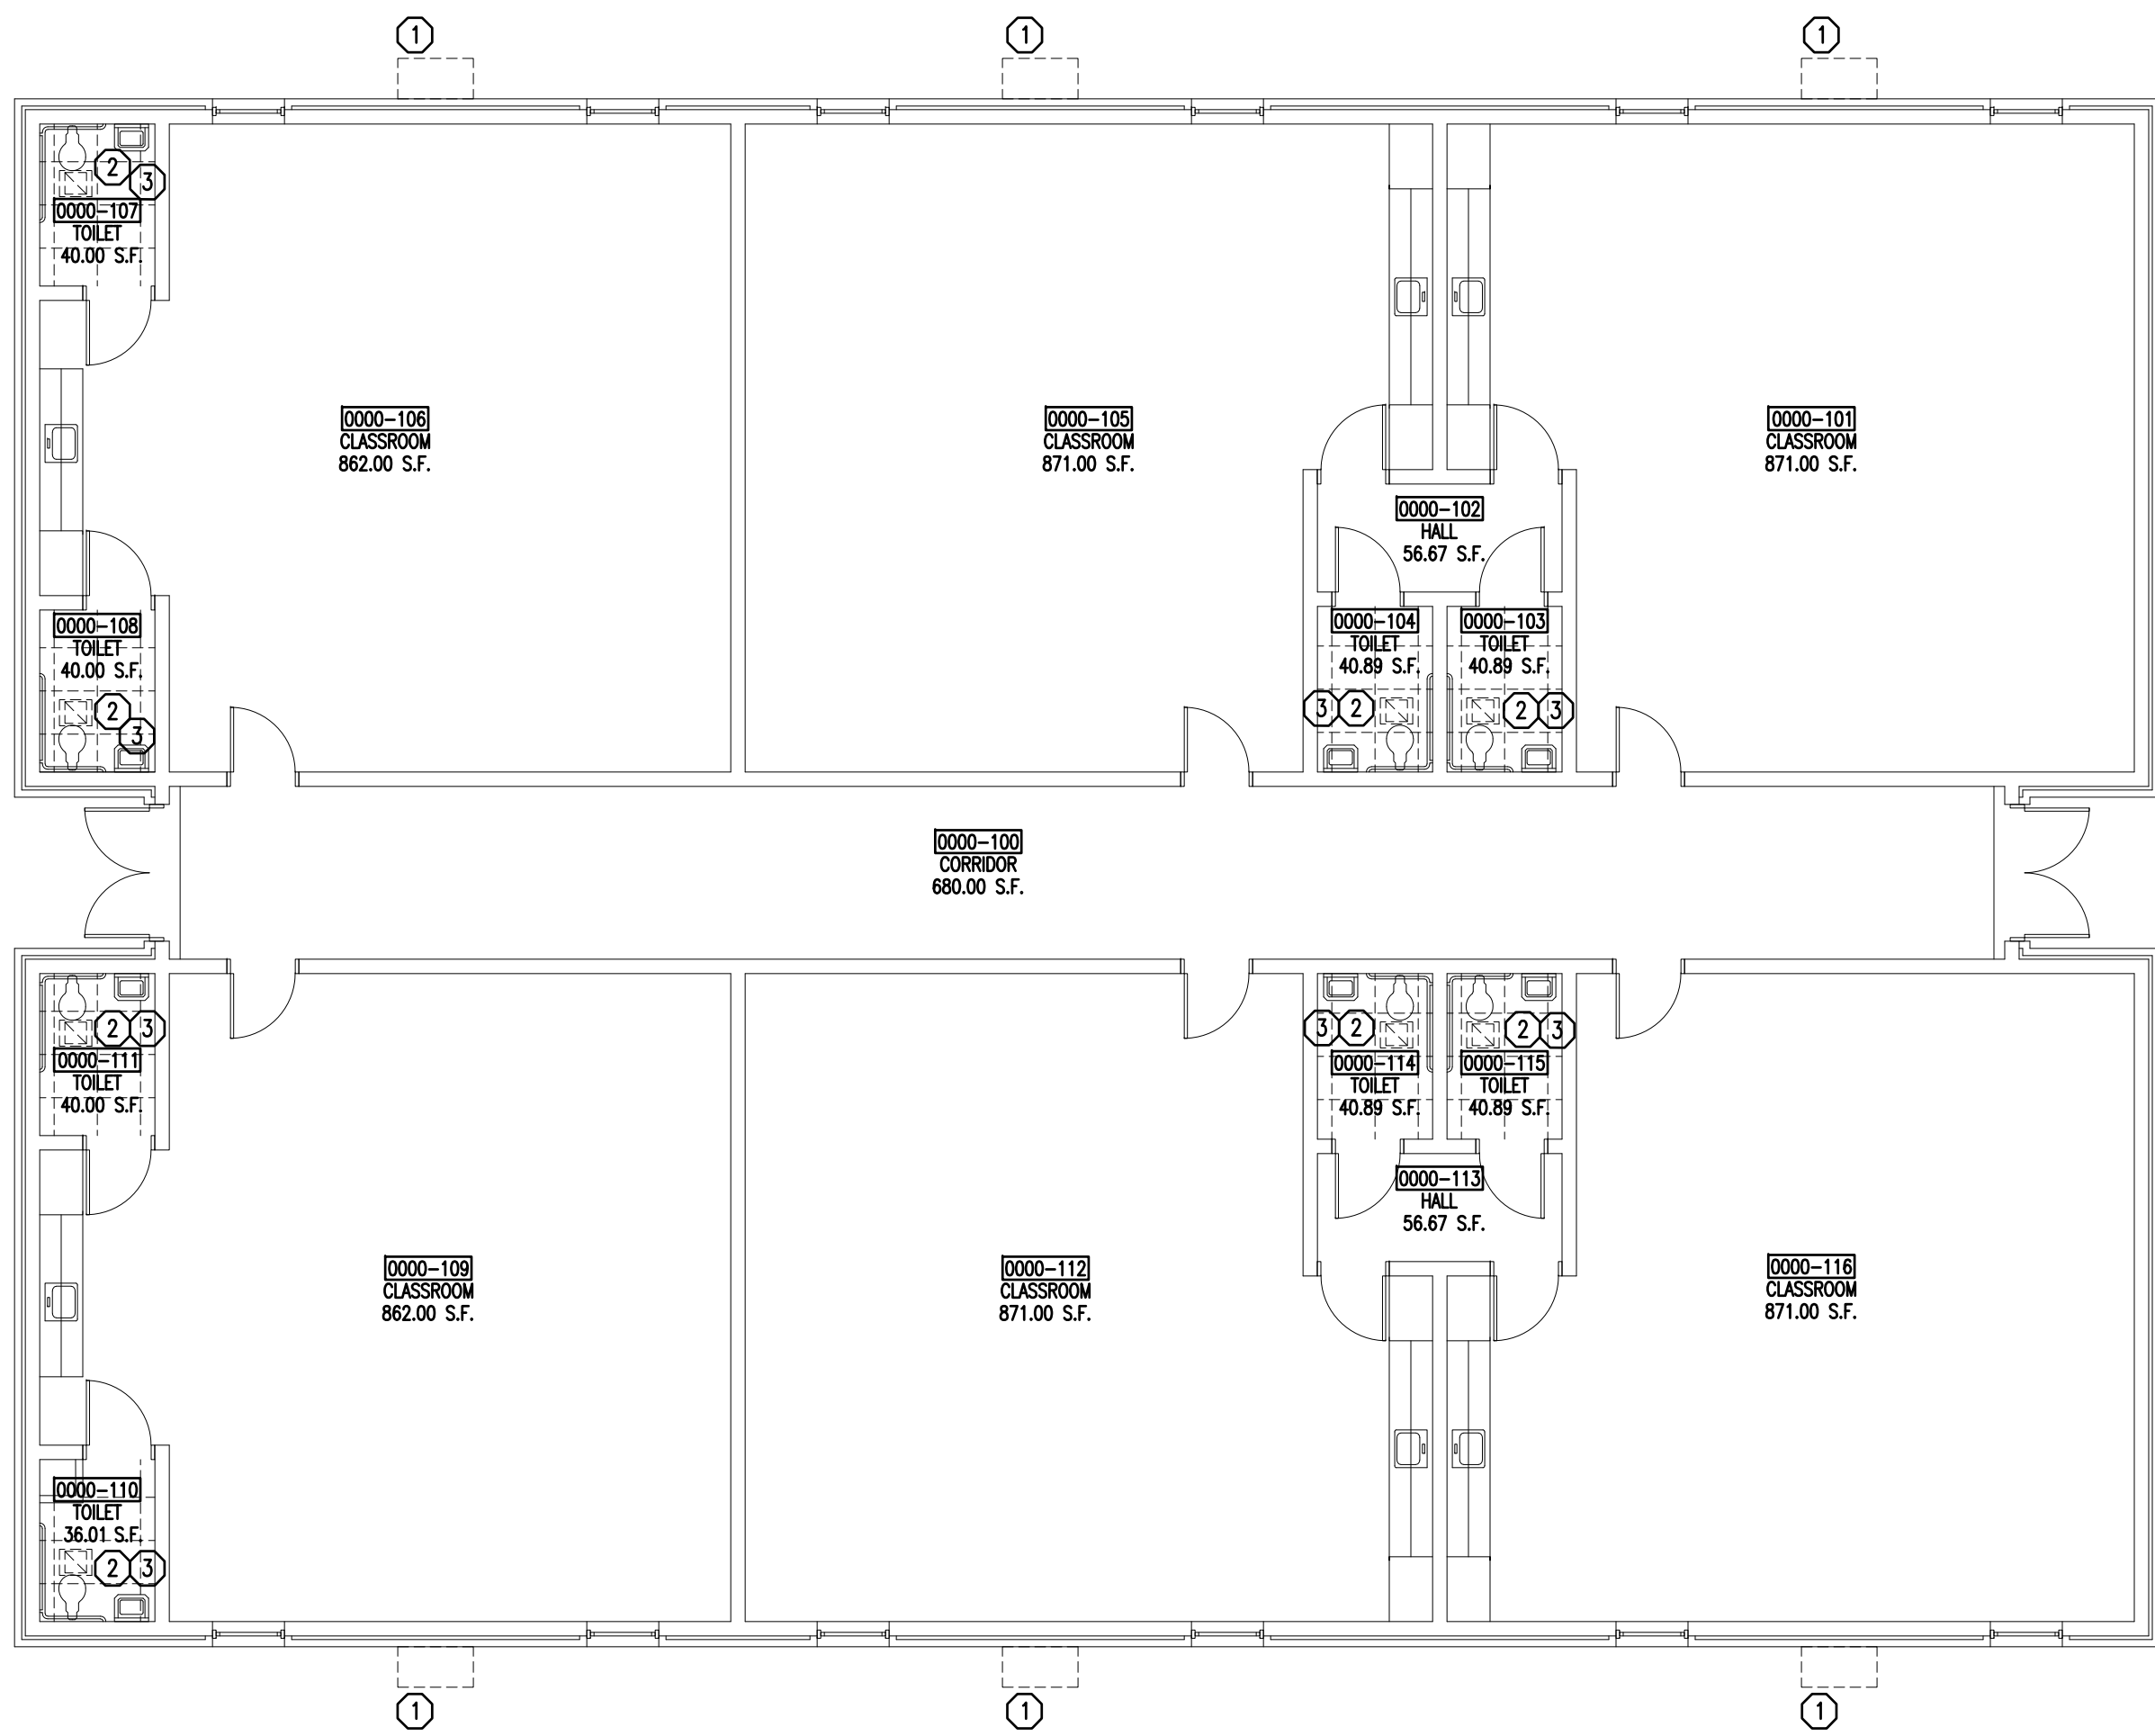

PARTIAL FLOOR PLAN – DEMOLITION

SCALE: 1/8"=1'-0"


1
A2105

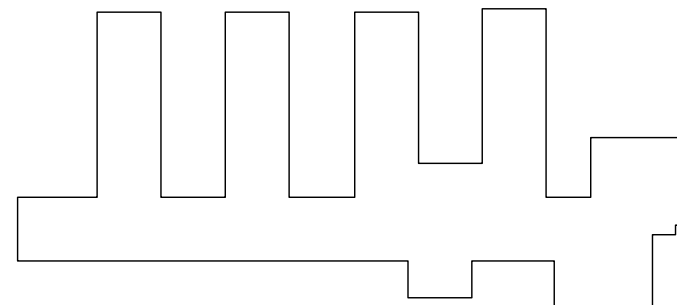

KEY PLAN

SCALE: NTS

Altman + Barrett

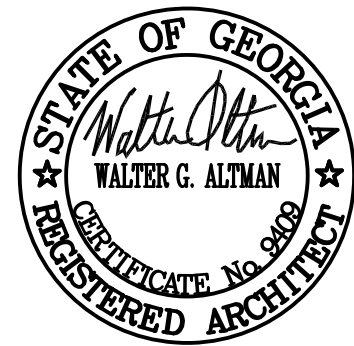

ab
architects

Altman + Barrett
a r c h i t e c t s
P.O. BOX 665 – 117 WEST MAIN ST.
HAHIRA, GEORGIA 31632
PHONE # (229) 585-9018



DATE: October 20, 2025
DRAWN: C. Pettit
CHECKED: W. Altman
REVISIONS: 1.
www.altmanbarrettarchitects.com

HVAC Replacement of
WG Nunn Elementary School
1610 Lakeland Ave. Valdosta, GA 31602
Valdosta City School System

A2105
FACILITY NO: 792-0110

Drawings are the property of the architect and shall not be reproduced or used without written permission and credit.
© 2025 Altman + Barrett Architects, P.C.

PROJECT NO: 24028

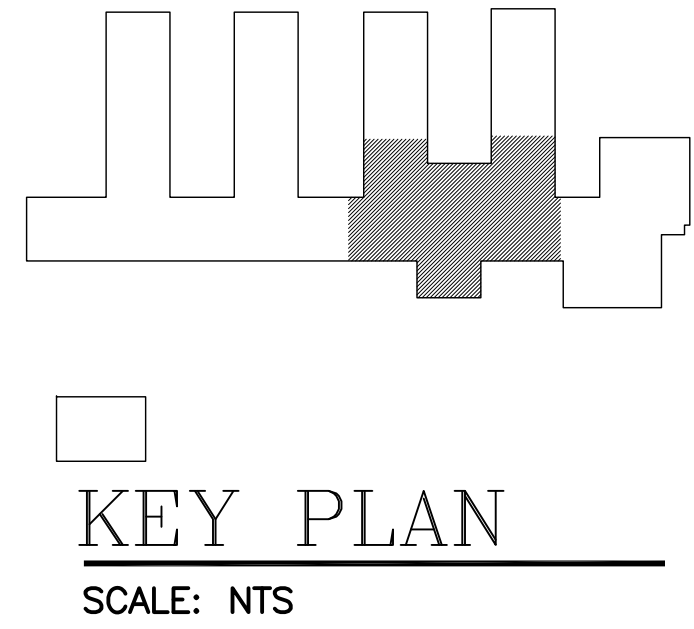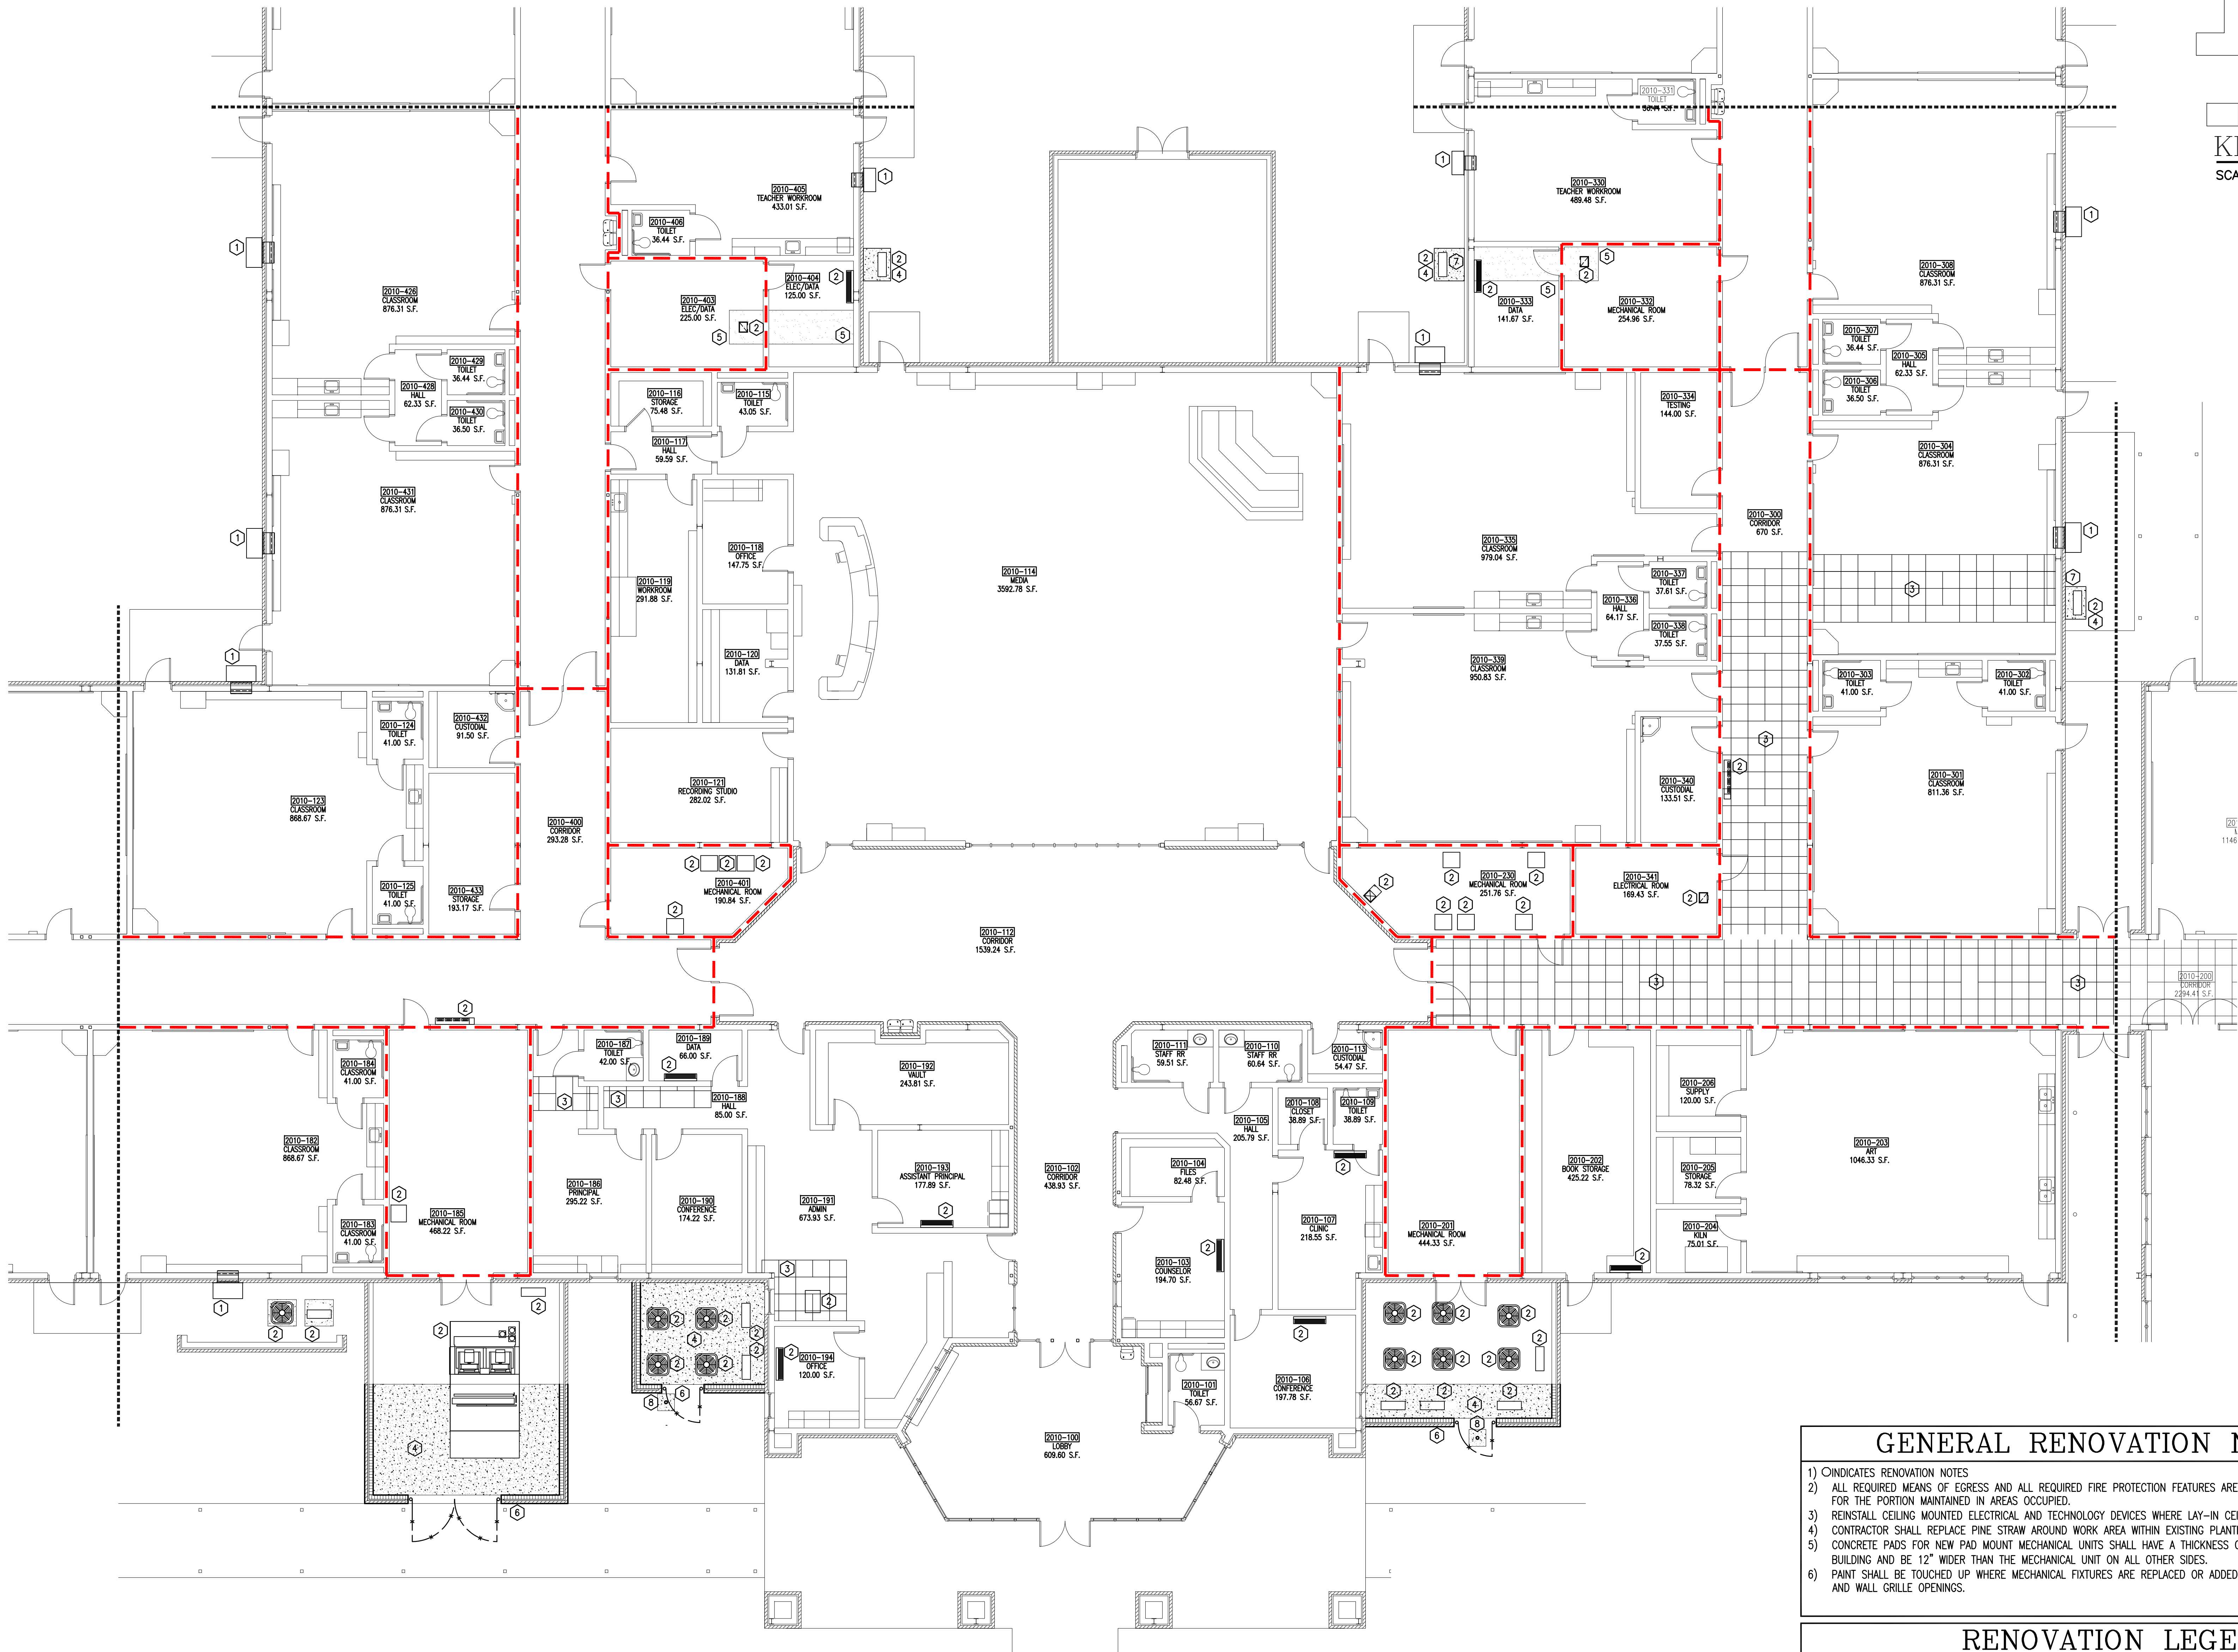

PARTIAL FLOOR PLAN - RENOVATION
SCALE: 1/8"=1'-0"

1
A2200

- ### GENERAL RENOVATION NOTES
- 1) CIRCLES INDICATE RENOVATION NOTES
 - 2) ALL REQUIRED MEANS OF EGRESS AND ALL REQUIRED FIRE PROTECTION FEATURES ARE IN PLACE AND CONTINUOUSLY MAINTAINED FOR THE PORTION MAINTAINED IN AREAS OCCUPIED.
 - 3) REINSTALL CEILING MOUNTED ELECTRICAL AND TECHNOLOGY DEVICES WHERE LAY-IN CEILING AND GRID HAVE BEEN REINSTALLED.
 - 4) CONTRACTOR SHALL REPLACE PINE STRAW AROUND WORK AREA WITHIN EXISTING PLANTING BEDS.
 - 5) CONCRETE PADS FOR NEW PAD MOUNT MECHANICAL UNITS SHALL HAVE A THICKNESS OF 6", CONNECT TO THE NEAREST MAIN BUILDING AND BE 12" WIDER THAN THE MECHANICAL UNIT ON ALL OTHER SIDES.
 - 6) PAINT SHALL BE TOUCHED UP WHERE MECHANICAL FIXTURES ARE REPLACED OR ADDED, NEW OR EXISTING THERMOSTAT LOCATIONS, AND WALL GRILLE OPENINGS.

- ### RENOVATION LEGEND
- 1) INSTALL NEW WALL MOUNTED MECHANICAL UNIT. REFER TO MECHANICAL FOR EXTENT.
 - 2) INSTALL NEW MECHANICAL UNITS. REFER TO MECHANICAL FOR EXTENT.
 - 3) REINSTALL EXISTING CEILING TILE, GRID, AND ABOVE CLG. INSULATION WHERE MECHANICAL FIXTURES ARE REPLACED OR ADDED.
 - 4) INSTALL NEW 4" THICK CONCRETE MECHANICAL PAD.
 - 5) INSTALL NEW SHEETROCK CEILING. PAINT ENTIRE CEILING WHITE.
 - 6) INSTALL NEW BRICK SCREEN WALL AND FOOTING. MATCH EXISTING BRICK AND CONSTRUCTION TYPE AS EXISTING.
 - 7) SEAL OPENING AROUND NEW DUCT AND LOUVER.
 - 8) EXTEND CLEANOUT VERTICALLY TO MATCH NEW GRADE AND INSTALL NEW 2'x2' CONCRETE PAD AROUND CLEANOUT.

Altman + Barrett

STATE OF GEORGIA
WALTER G. ALTMAN
REGISTERED ARCHITECT

ab
architects


Altman + Barrett
a r c h i t e c t s
P.O. BOX 665 - 117 WEST MAIN ST.
HAHIRA, GEORGIA 31632
PHONE # (229) 585-9018

DATE: October 20, 2025
DRAWN: C. Pettit
CHECKED: W. Altman
REVISIONS: 1
www.altmanbarrettarchitects.com

HVAC Replacement of
WG Nunn Elementary School
1610 Lakeland Ave. Valdosta, GA 31602
Valdosta City School System


A2200
FACILITY NO: 792-0110
DRAWINGS ARE THE PROPERTY OF THE ARCHITECT
AND SHALL NOT BE REPRODUCED OR USED WITHOUT
WRITTEN PERMISSION AND CREDIT
© 2025 ALTMAN + BARRETT ARCHITECTS, P.C.

PROJECT NO: 24028

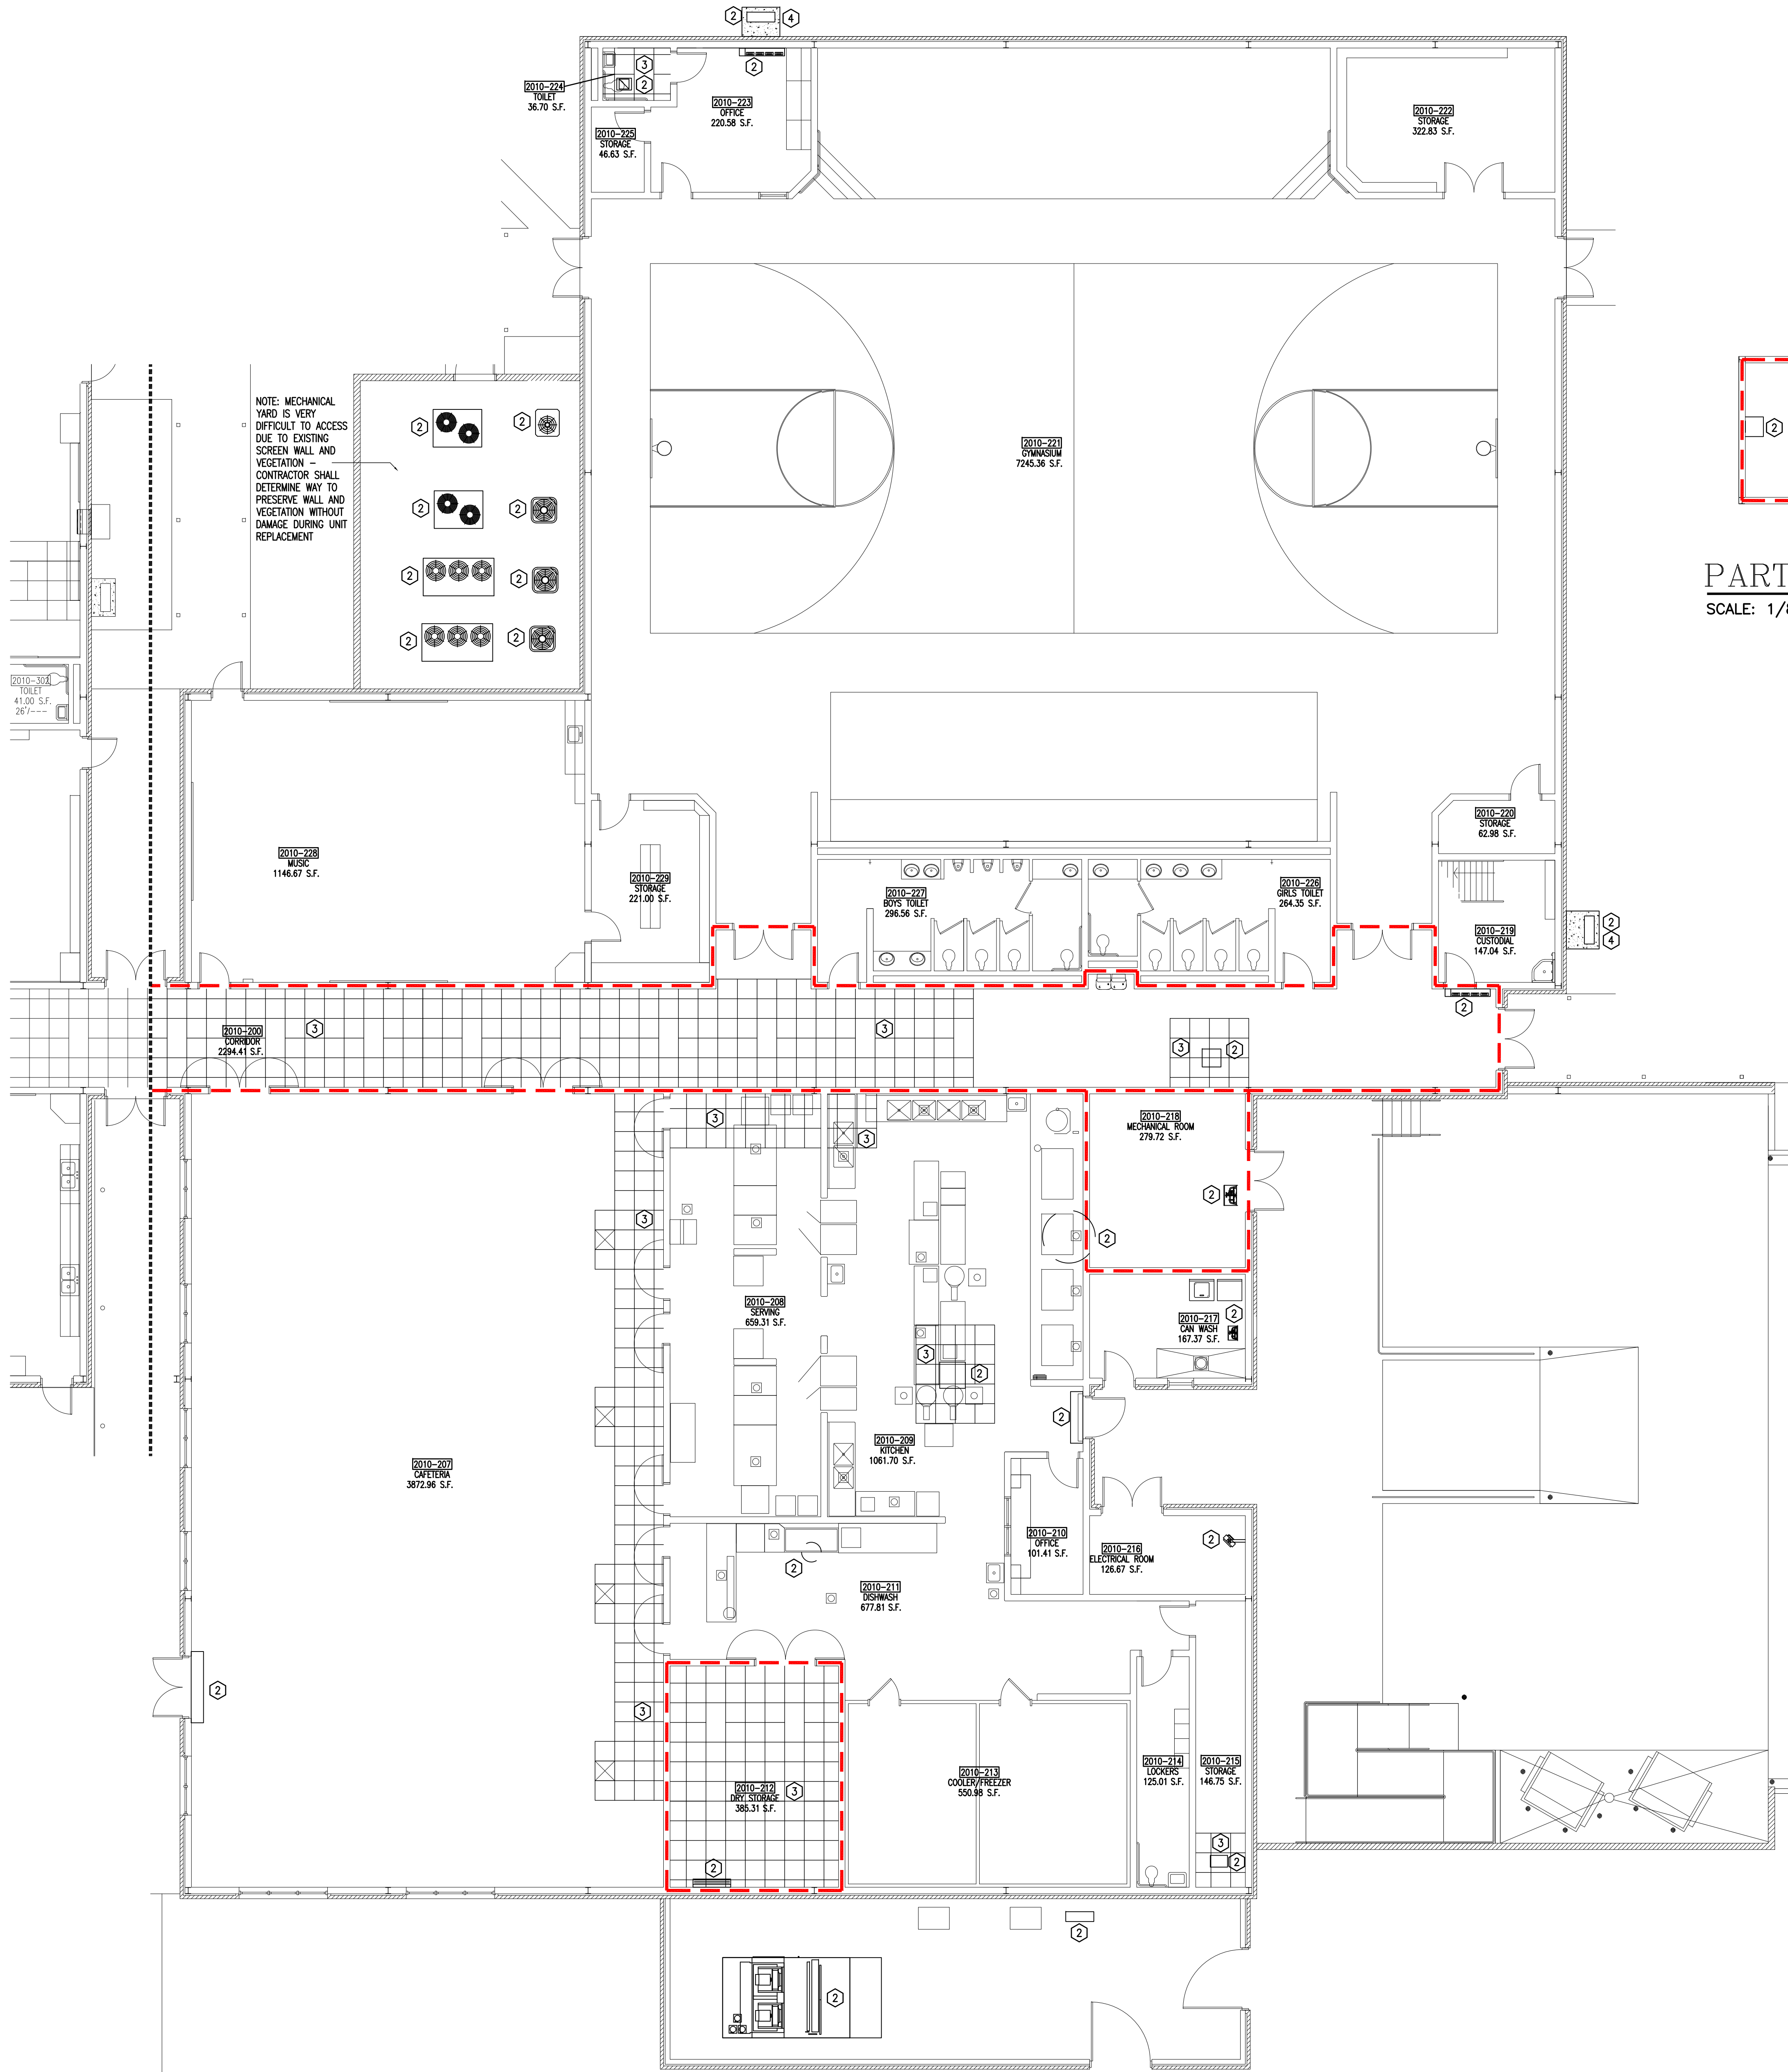


PARTIAL FLOOR PLAN – RENOVATION
SCALE: 1/8"=1'-0"

1
A2201

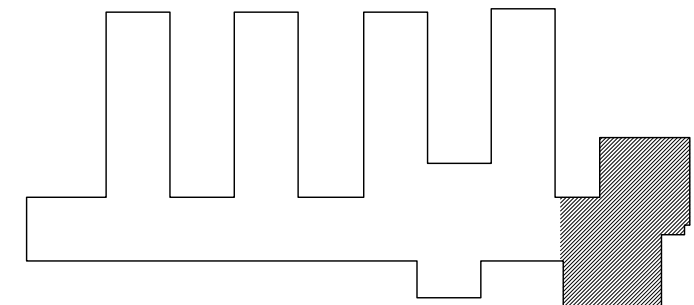

KEY PLAN
SCALE: NTS

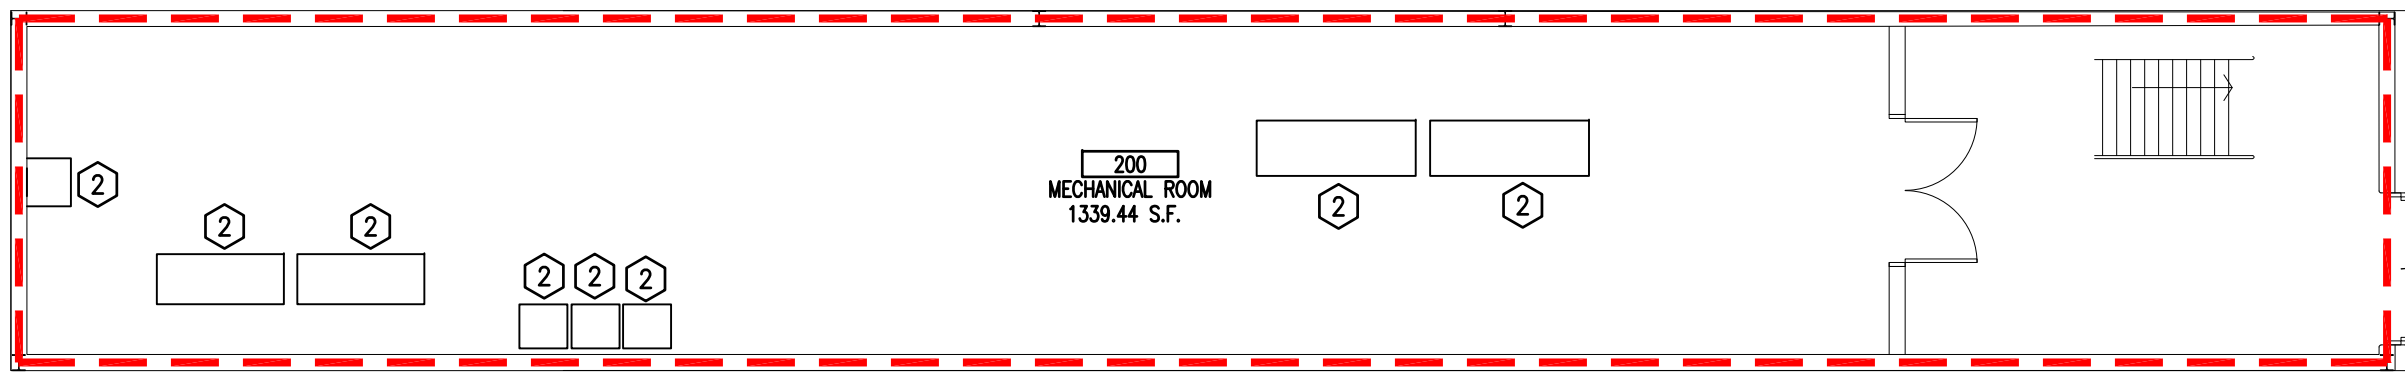

PARTIAL FLOOR PLAN – RENOVATION
SCALE: 1/8"=1'-0"

2
A2201



GENERAL RENOVATION NOTES

- 1) INDICATES RENOVATION NOTES
- 2) ALL REQUIRED MEANS OF EGRESS AND ALL REQUIRED FIRE PROTECTION FEATURES ARE IN PLACE AND CONTINUOUSLY MAINTAINED FOR THE PORTION MAINTAINED IN AREAS OCCUPIED.
- 3) REINSTALL CEILING MOUNTED ELECTRICAL AND TECHNOLOGY DEVICES WHERE LAY-IN CEILING AND GRID HAVE BEEN REINSTALLED.
- 4) CONTRACTOR SHALL REPLACE PINE STRAW AROUND WORK AREA WITHIN EXISTING PLANTING BEDS.
- 5) CONCRETE PADS FOR NEW PAD MOUNT MECHANICAL UNITS SHALL HAVE A THICKNESS OF 6", CONNECT TO THE NEAREST MAIN BUILDING AND BE 12" WIDER THAN THE MECHANICAL UNIT ON ALL OTHER SIDES.
- 6) PAINT SHALL BE TOUCHED UP WHERE MECHANICAL FIXTURES ARE REPLACED OR ADDED, NEW OR EXISTING THERMOSTAT LOCATIONS, AND WALL GRILLE OPENINGS.

RENOVATION LEGEND

- 1) INSTALL NEW WALL MOUNTED MECHANICAL UNIT. REFER TO MECHANICAL FOR EXTENT.
- 2) INSTALL NEW MECHANICAL UNITS. REFER TO MECHANICAL FOR EXTENT.
- 3) REINSTALL EXISTING CEILING TILE, GRID, AND ABOVE CLG. INSULATION WHERE MECHANICAL FIXTURES ARE REPLACED OR ADDED.
- 4) INSTALL NEW 4" THICK CONCRETE MECHANICAL PAD.
- 5) INSTALL NEW SHEETROCK CEILING. PAINT ENTIRE CEILING WHITE.
- 6) INSTALL NEW BRICK SCREEN WALL AND FOOTING. MATCH EXISTING BRICK AND CONSTRUCTION TYPE AS EXISTING.
- 7) SEAL OPENING AROUND NEW DUCT AND LOUVER.
- 8) EXTEND CLEANOUT VERTICALLY TO MATCH NEW GRADE AND INSTALL NEW 2'x2' CONCRETE PAD AROUND CLEANOUT.

Altman + Barrett

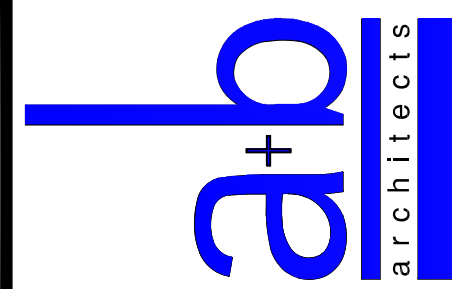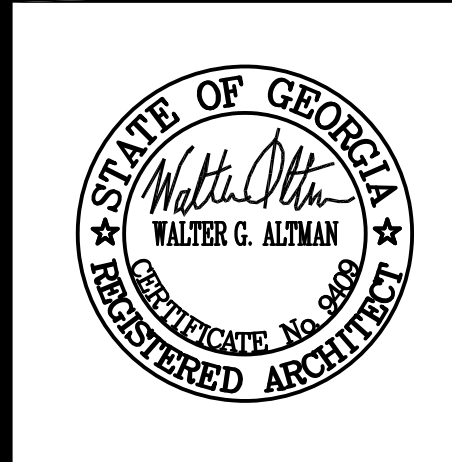


Altman + Barrett
a r c h i t e c t s
P.O. BOX 665 – 117 WEST MAIN ST.
HAHIRA, GEORGIA 31632
PHONE # (229) 585-9018

DATE: October 20, 2025
DRAWN: C. Petitjean
CHECKED: W. Altman
REVISIONS: 1.
www.altmanbarrettarchitects.com


HVAC Replacement of
WG Nunn Elementary School
1610 Lakeland Ave. Valdosta, GA 31602
Valdosta City School System

A2201
FACILITY NO: 792-0110
DRAWINGS ARE THE PROPERTY OF THE ARCHITECT AND SHALL NOT BE REPRODUCED OR USED WITHOUT WRITTEN PERMISSION AND CREDIT
© 2025 ALTMAN + BARRETT ARCHITECTS, P.C.
PROJECT NO: 24028

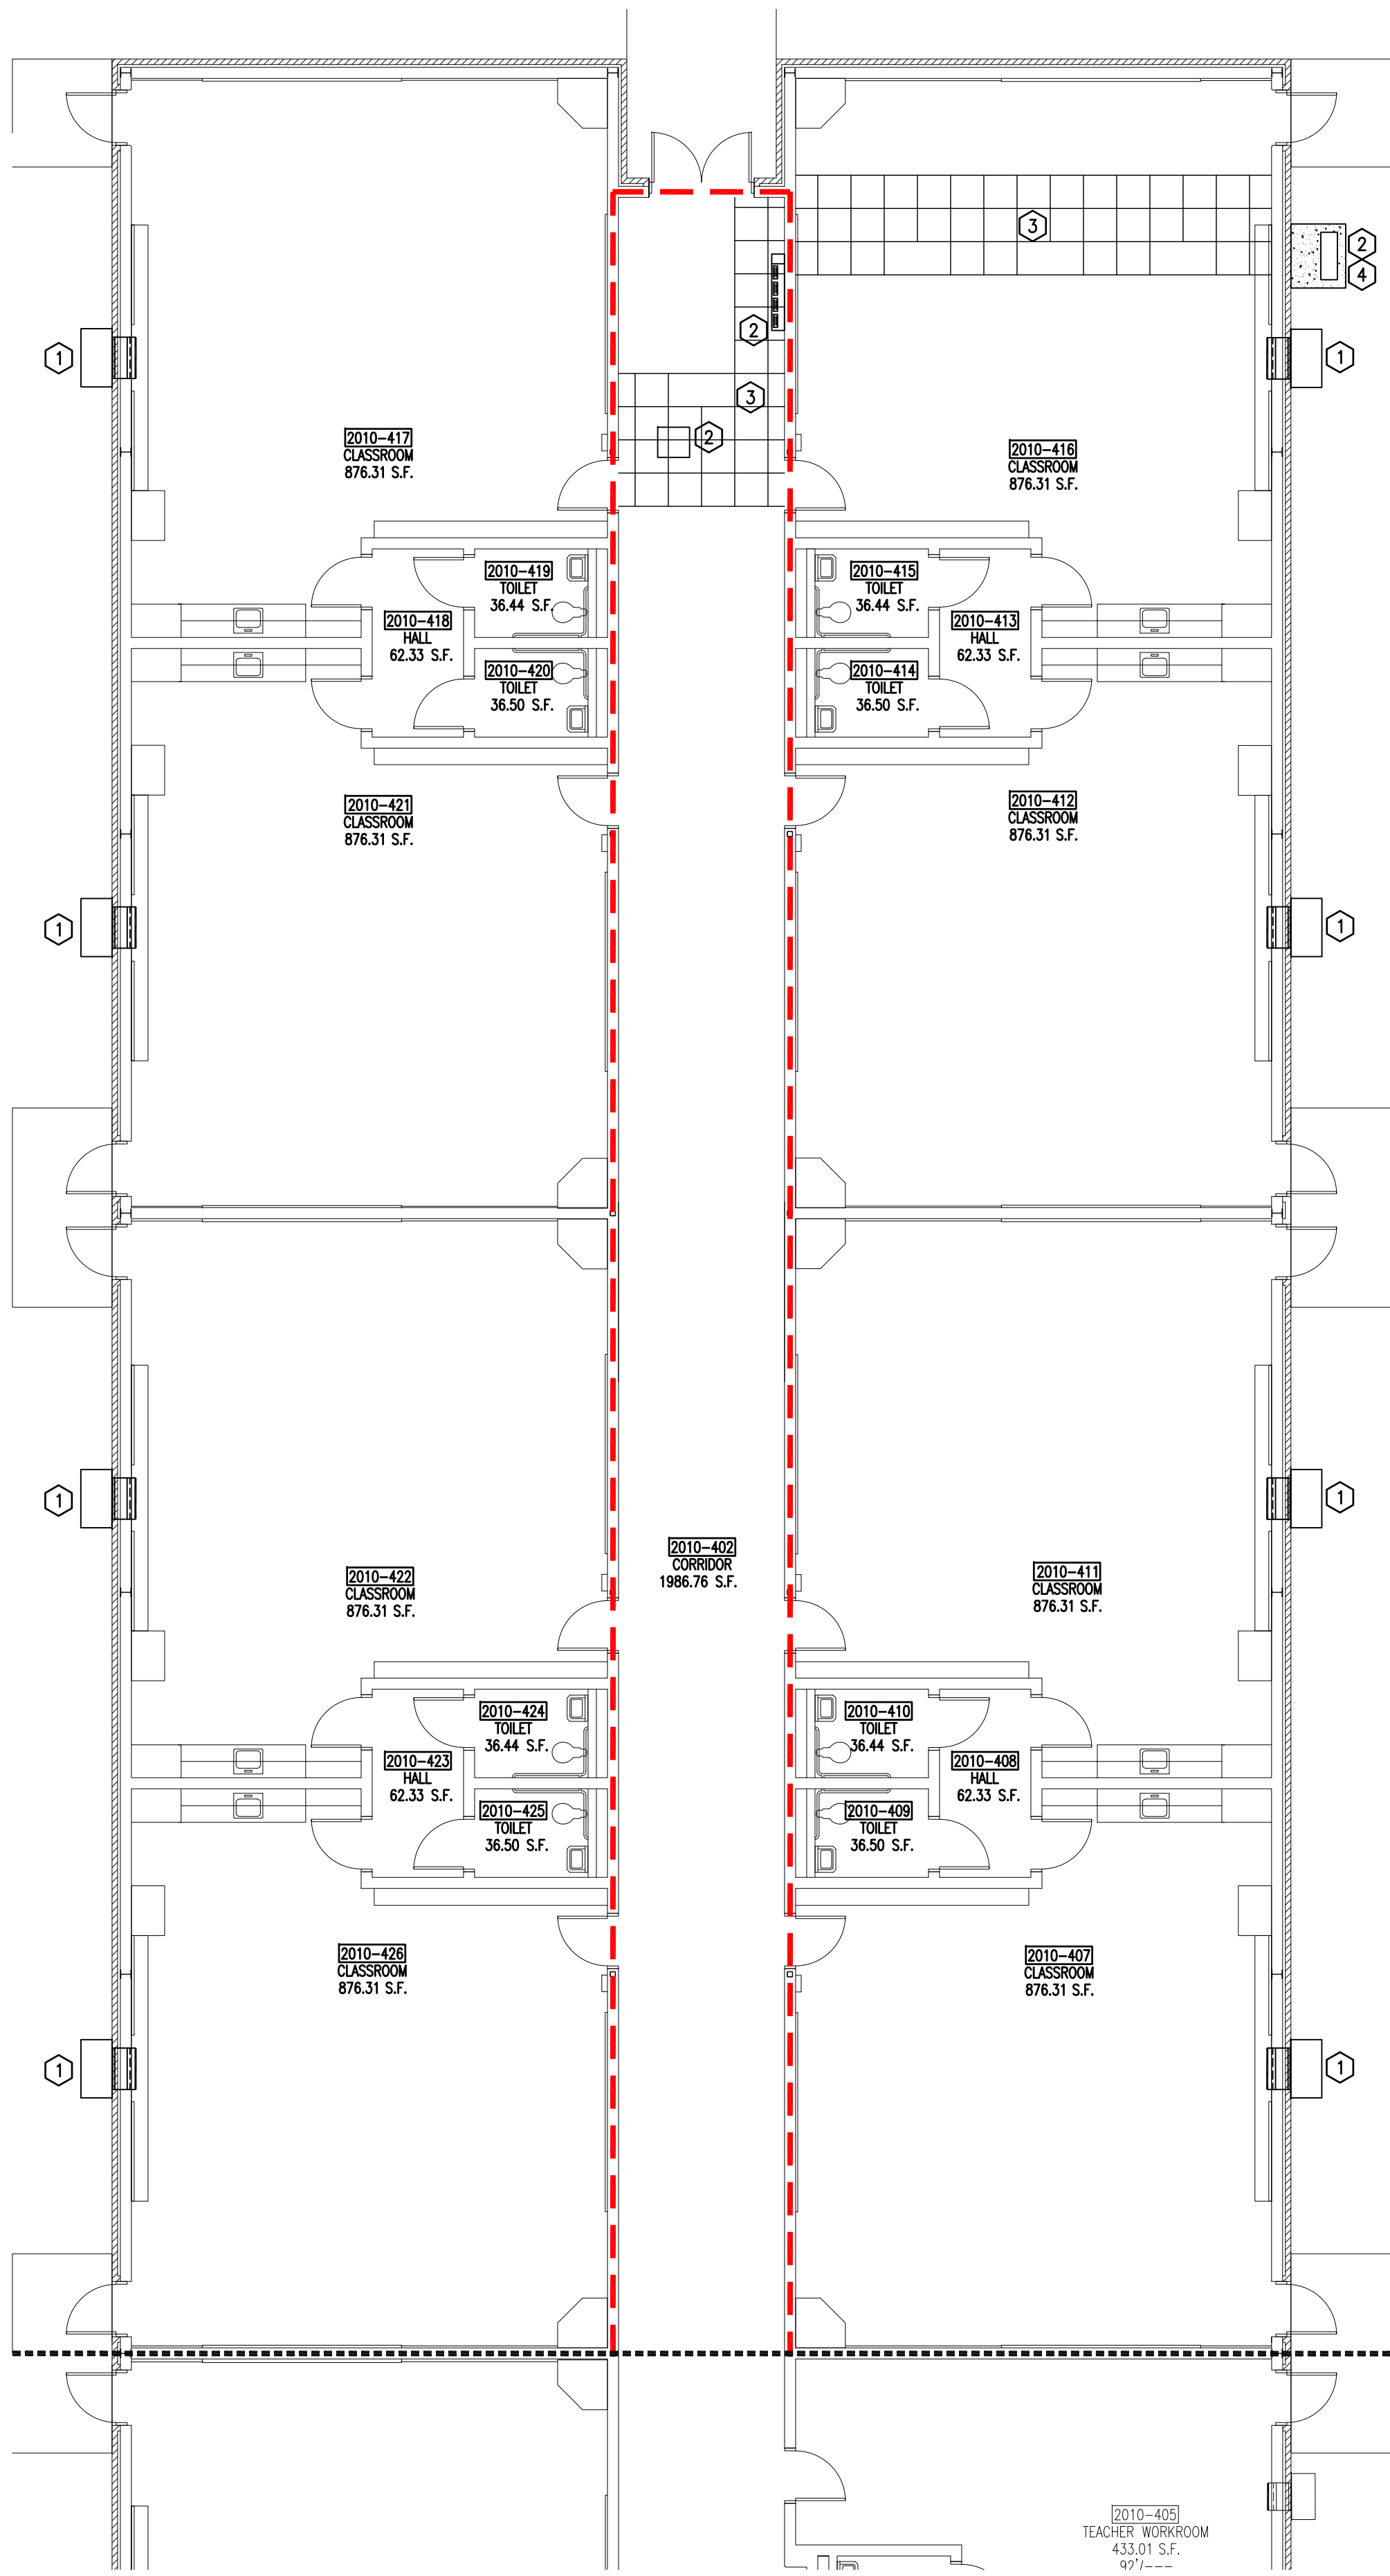

PARTIAL FLOOR PLAN – RENOVATION
SCALE: 1/8"=1'-0"

1
A2202

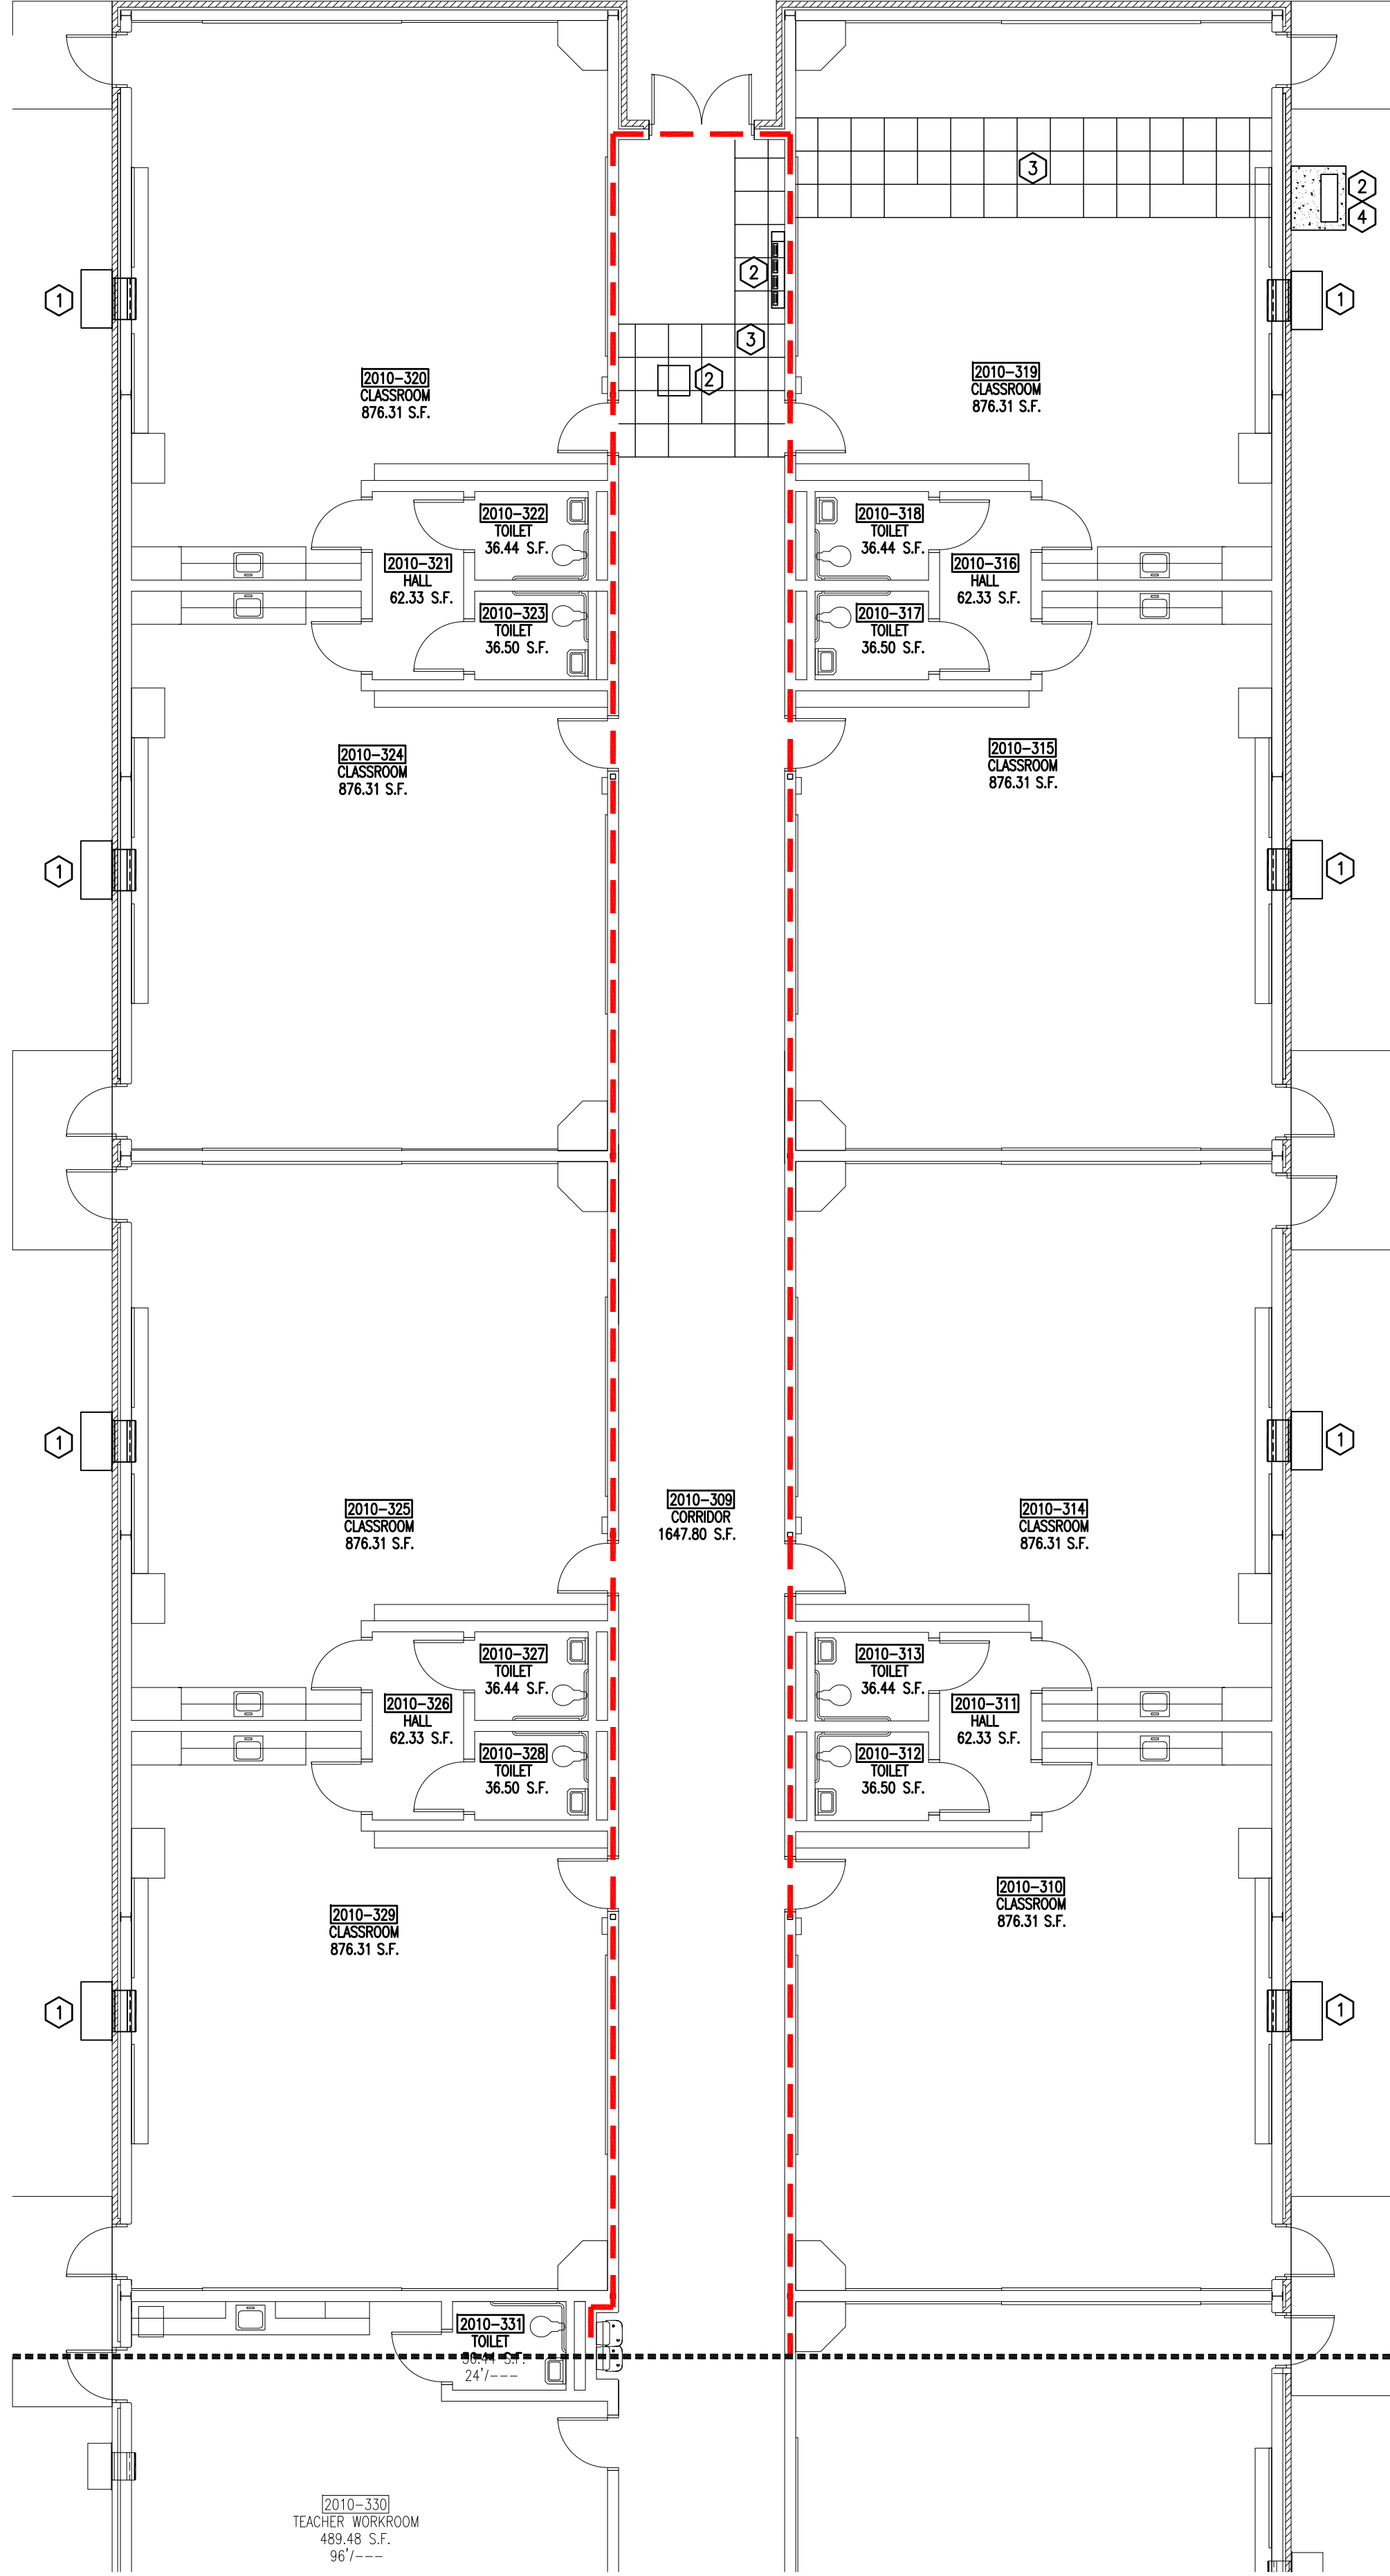

PARTIAL FLOOR PLAN – RENOVATION
SCALE: 1/8"=1'-0"


2
A2202

GENERAL RENOVATION NOTES

- 1) INDICATES RENOVATION NOTES
- 2) ALL REQUIRED MEANS OF EGRESS AND ALL REQUIRED FIRE PROTECTION FEATURES ARE IN PLACE AND CONTINUOUSLY MAINTAINED FOR THE PORTION MAINTAINED IN AREAS OCCUPIED.
- 3) REINSTALL CEILING MOUNTED ELECTRICAL AND TECHNOLOGY DEVICES WHERE LAY-IN CEILING AND GRID HAVE BEEN REINSTALLED.
- 4) CONTRACTOR SHALL REPLACE PINE STRAW AROUND WORK AREA WITHIN EXISTING PLANTING BEDS.
- 5) CONCRETE PADS FOR NEW PAD MOUNT MECHANICAL UNITS SHALL HAVE A THICKNESS OF 6", CONNECT TO THE NEAREST MAIN BUILDING AND BE 12" WIDER THAN THE MECHANICAL UNIT ON ALL OTHER SIDES.
- 6) PAINT SHALL BE TOUCHED UP WHERE MECHANICAL FIXTURES ARE REPLACED OR ADDED, NEW OR EXISTING THERMOSTAT LOCATIONS, AND WALL GRILLE OPENINGS.

RENOVATION LEGEND


- 1 INSTALL NEW WALL MOUNTED MECHANICAL UNIT. REFER TO MECHANICAL FOR EXTENT.
- 2 INSTALL NEW MECHANICAL UNITS. REFER TO MECHANICAL FOR EXTENT.
- 3 REINSTALL EXISTING CEILING TILE, GRID, AND ABOVE CLG. INSULATION WHERE MECHANICAL FIXTURES ARE REPLACED OR ADDED.
- 4 INSTALL NEW 4" THICK CONCRETE MECHANICAL PAD.
- 5 INSTALL NEW SHEETROCK CEILING. PAINT ENTIRE CEILING WHITE.
- 6 INSTALL NEW BRICK SCREEN WALL AND FOOTING. MATCH EXISTING BRICK AND CONSTRUCTION TYPE AS EXISTING.
- 7 SEAL OPENING AROUND NEW DUCT AND LOUVER.
- 8 EXTEND CLEANOUT VERTICALLY TO MATCH NEW GRADE AND INSTALL NEW 2'x2' CONCRETE PAD AROUND CLEANOUT.

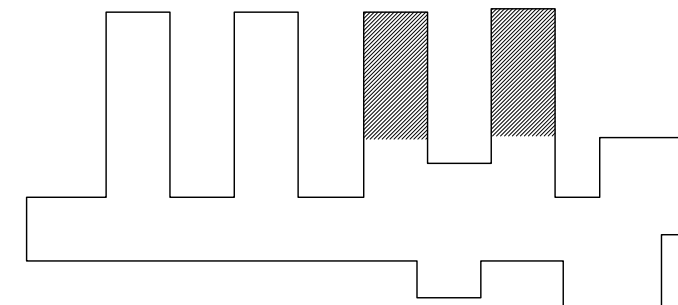

KEY PLAN

SCALE: NTS

Altman + Barrett

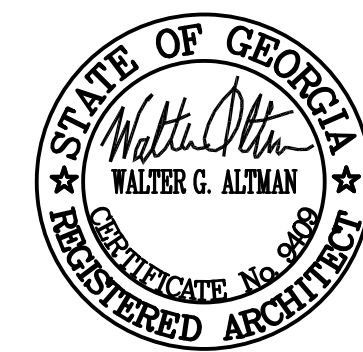

ab
architects

Altman + Barrett
a r c h i t e c t s
P.O. BOX 665 – 117 WEST MAIN ST.
HAHIRA, GEORGIA 31632
PHONE # (229) 585-9018


DATE: October 20, 2025
DRAWN: C. Pettit
CHECKED: W. Altman
REVISIONS: 1
www.altmanbarrettarchitects.com

HVAC Replacement of
WG Nunn Elementary School
1610 Lakeland Ave. Valdosta, GA 31602
Valdosta City School System

A2202
FACILITY NO: 792-0110
DRAWINGS ARE THE PROPERTY OF THE ARCHITECT
AND SHALL NOT BE REPRODUCED OR USED WITHOUT
WRITTEN PERMISSION AND CREDIT
© 2025 ALTMAN + BARRETT ARCHITECTS, P.C.

PROJECT NO: 24028

Tuesday, October 21, 2025

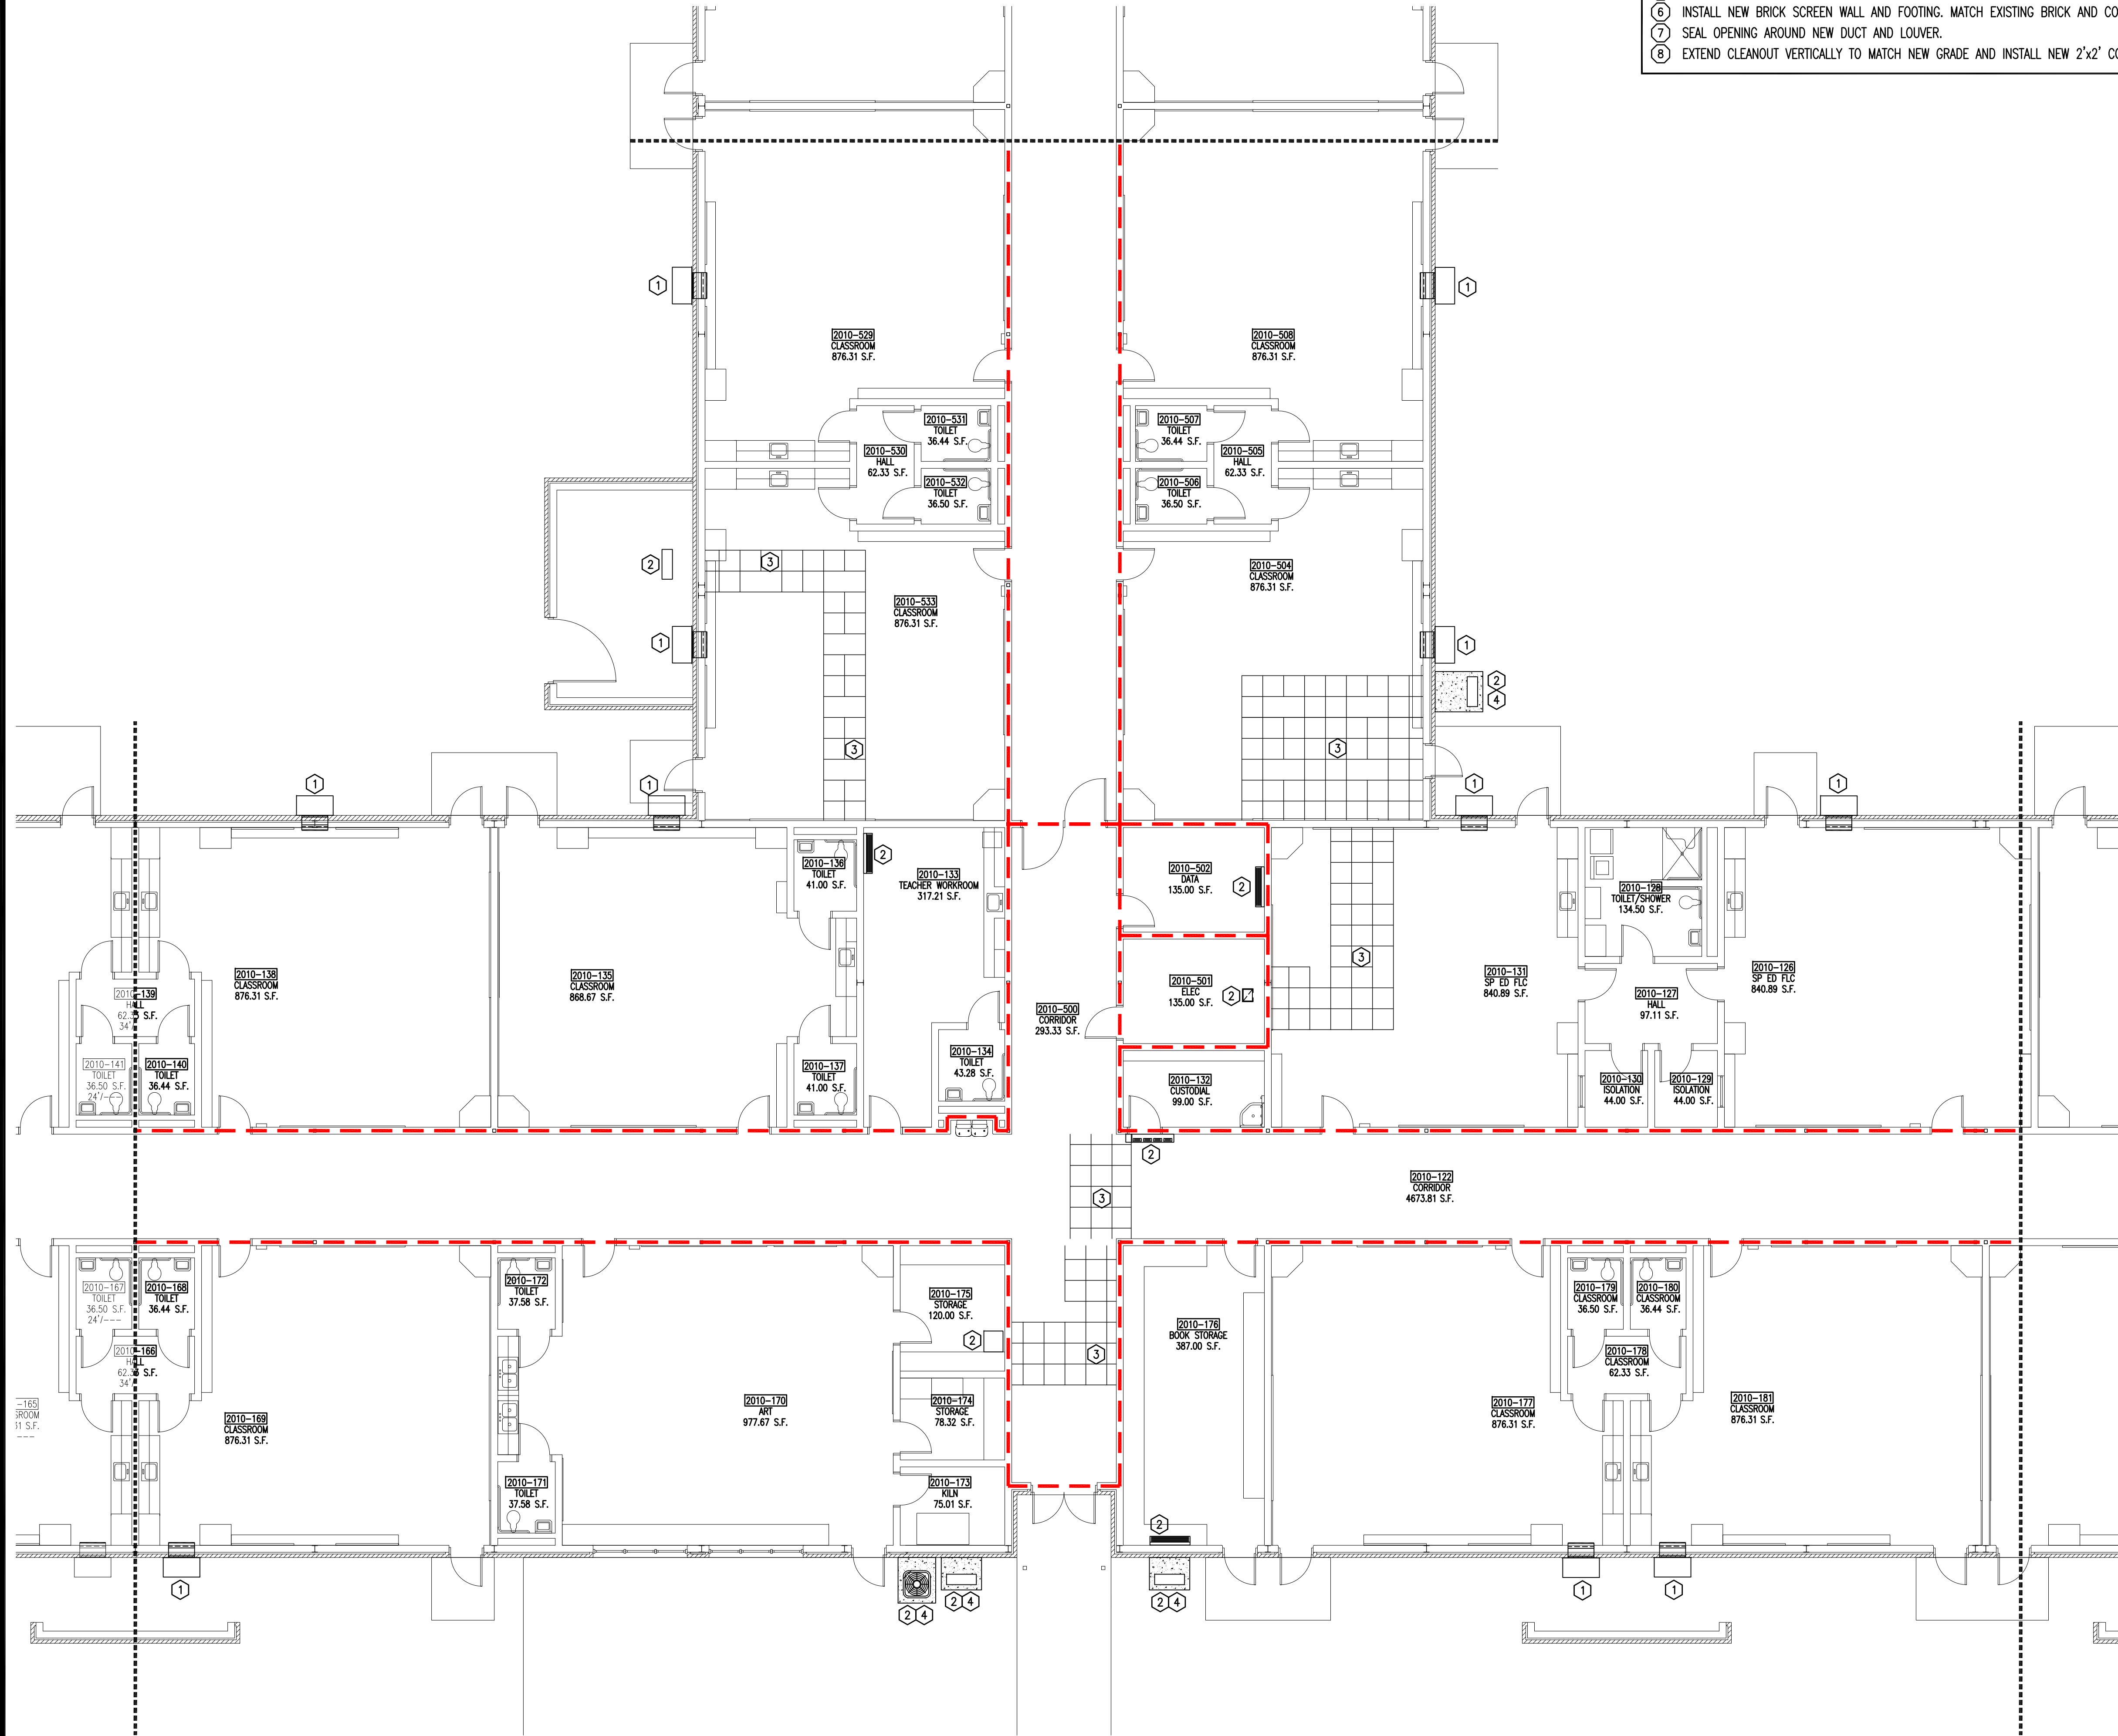



PARTIAL FLOOR PLAN - RENOVATION
SCALE: 1/8"=1'-0"

GENERAL RENOVATION NOTES

- 1) INDICATES RENOVATION NOTES.
- 2) ALL REQUIRED MEANS OF EGRESS AND ALL REQUIRED FIRE PROTECTION FEATURES ARE IN PLACE AND CONTINUOUSLY MAINTAINED FOR THE PORTION MAINTAINED IN AREAS OCCUPIED.
- 3) REINSTALL CEILING MOUNTED ELECTRICAL AND TECHNOLOGY DEVICES WHERE LAY-IN CEILING AND GRID HAVE BEEN REINSTALLED.
- 4) CONTRACTOR SHALL REPLACE PINE STRAW AROUND WORK AREA WITHIN EXISTING PLANTING BEDS.
- 5) CONCRETE PADS FOR NEW PAD MOUNT MECHANICAL UNITS SHALL HAVE A THICKNESS OF 6", CONNECT TO THE NEAREST MAIN BUILDING AND BE 12" WIDER THAN THE MECHANICAL UNIT ON ALL OTHER SIDES.
- 6) PAINT SHALL BE TOUCHED UP WHERE MECHANICAL FIXTURES ARE REPLACED OR ADDED, NEW OR EXISTING THERMOSTAT LOCATIONS, AND WALL GRILLE OPENINGS.

RENOVATION LEGEND

- 1) INSTALL NEW WALL MOUNTED MECHANICAL UNIT. REFER TO MECHANICAL FOR EXTENT.
- 2) INSTALL NEW MECHANICAL UNITS. REFER TO MECHANICAL FOR EXTENT.
- 3) REINSTALL EXISTING CEILING TILE, GRID, AND ABOVE CLG. INSULATION WHERE MECHANICAL FIXTURES ARE REPLACED OR ADDED.
- 4) INSTALL NEW 4" THICK CONCRETE MECHANICAL PAD.
- 5) INSTALL NEW SHEETROCK CEILING. PAINT ENTIRE CEILING WHITE.
- 6) INSTALL NEW BRICK SCREEN WALL AND FOOTING. MATCH EXISTING BRICK AND CONSTRUCTION TYPE AS EXISTING.
- 7) SEAL OPENING AROUND NEW DUCT AND LOUVER.
- 8) EXTEND CLEANOUT VERTICALLY TO MATCH NEW GRADE AND INSTALL NEW 2"x2' CONCRETE PAD AROUND CLEANOUT.

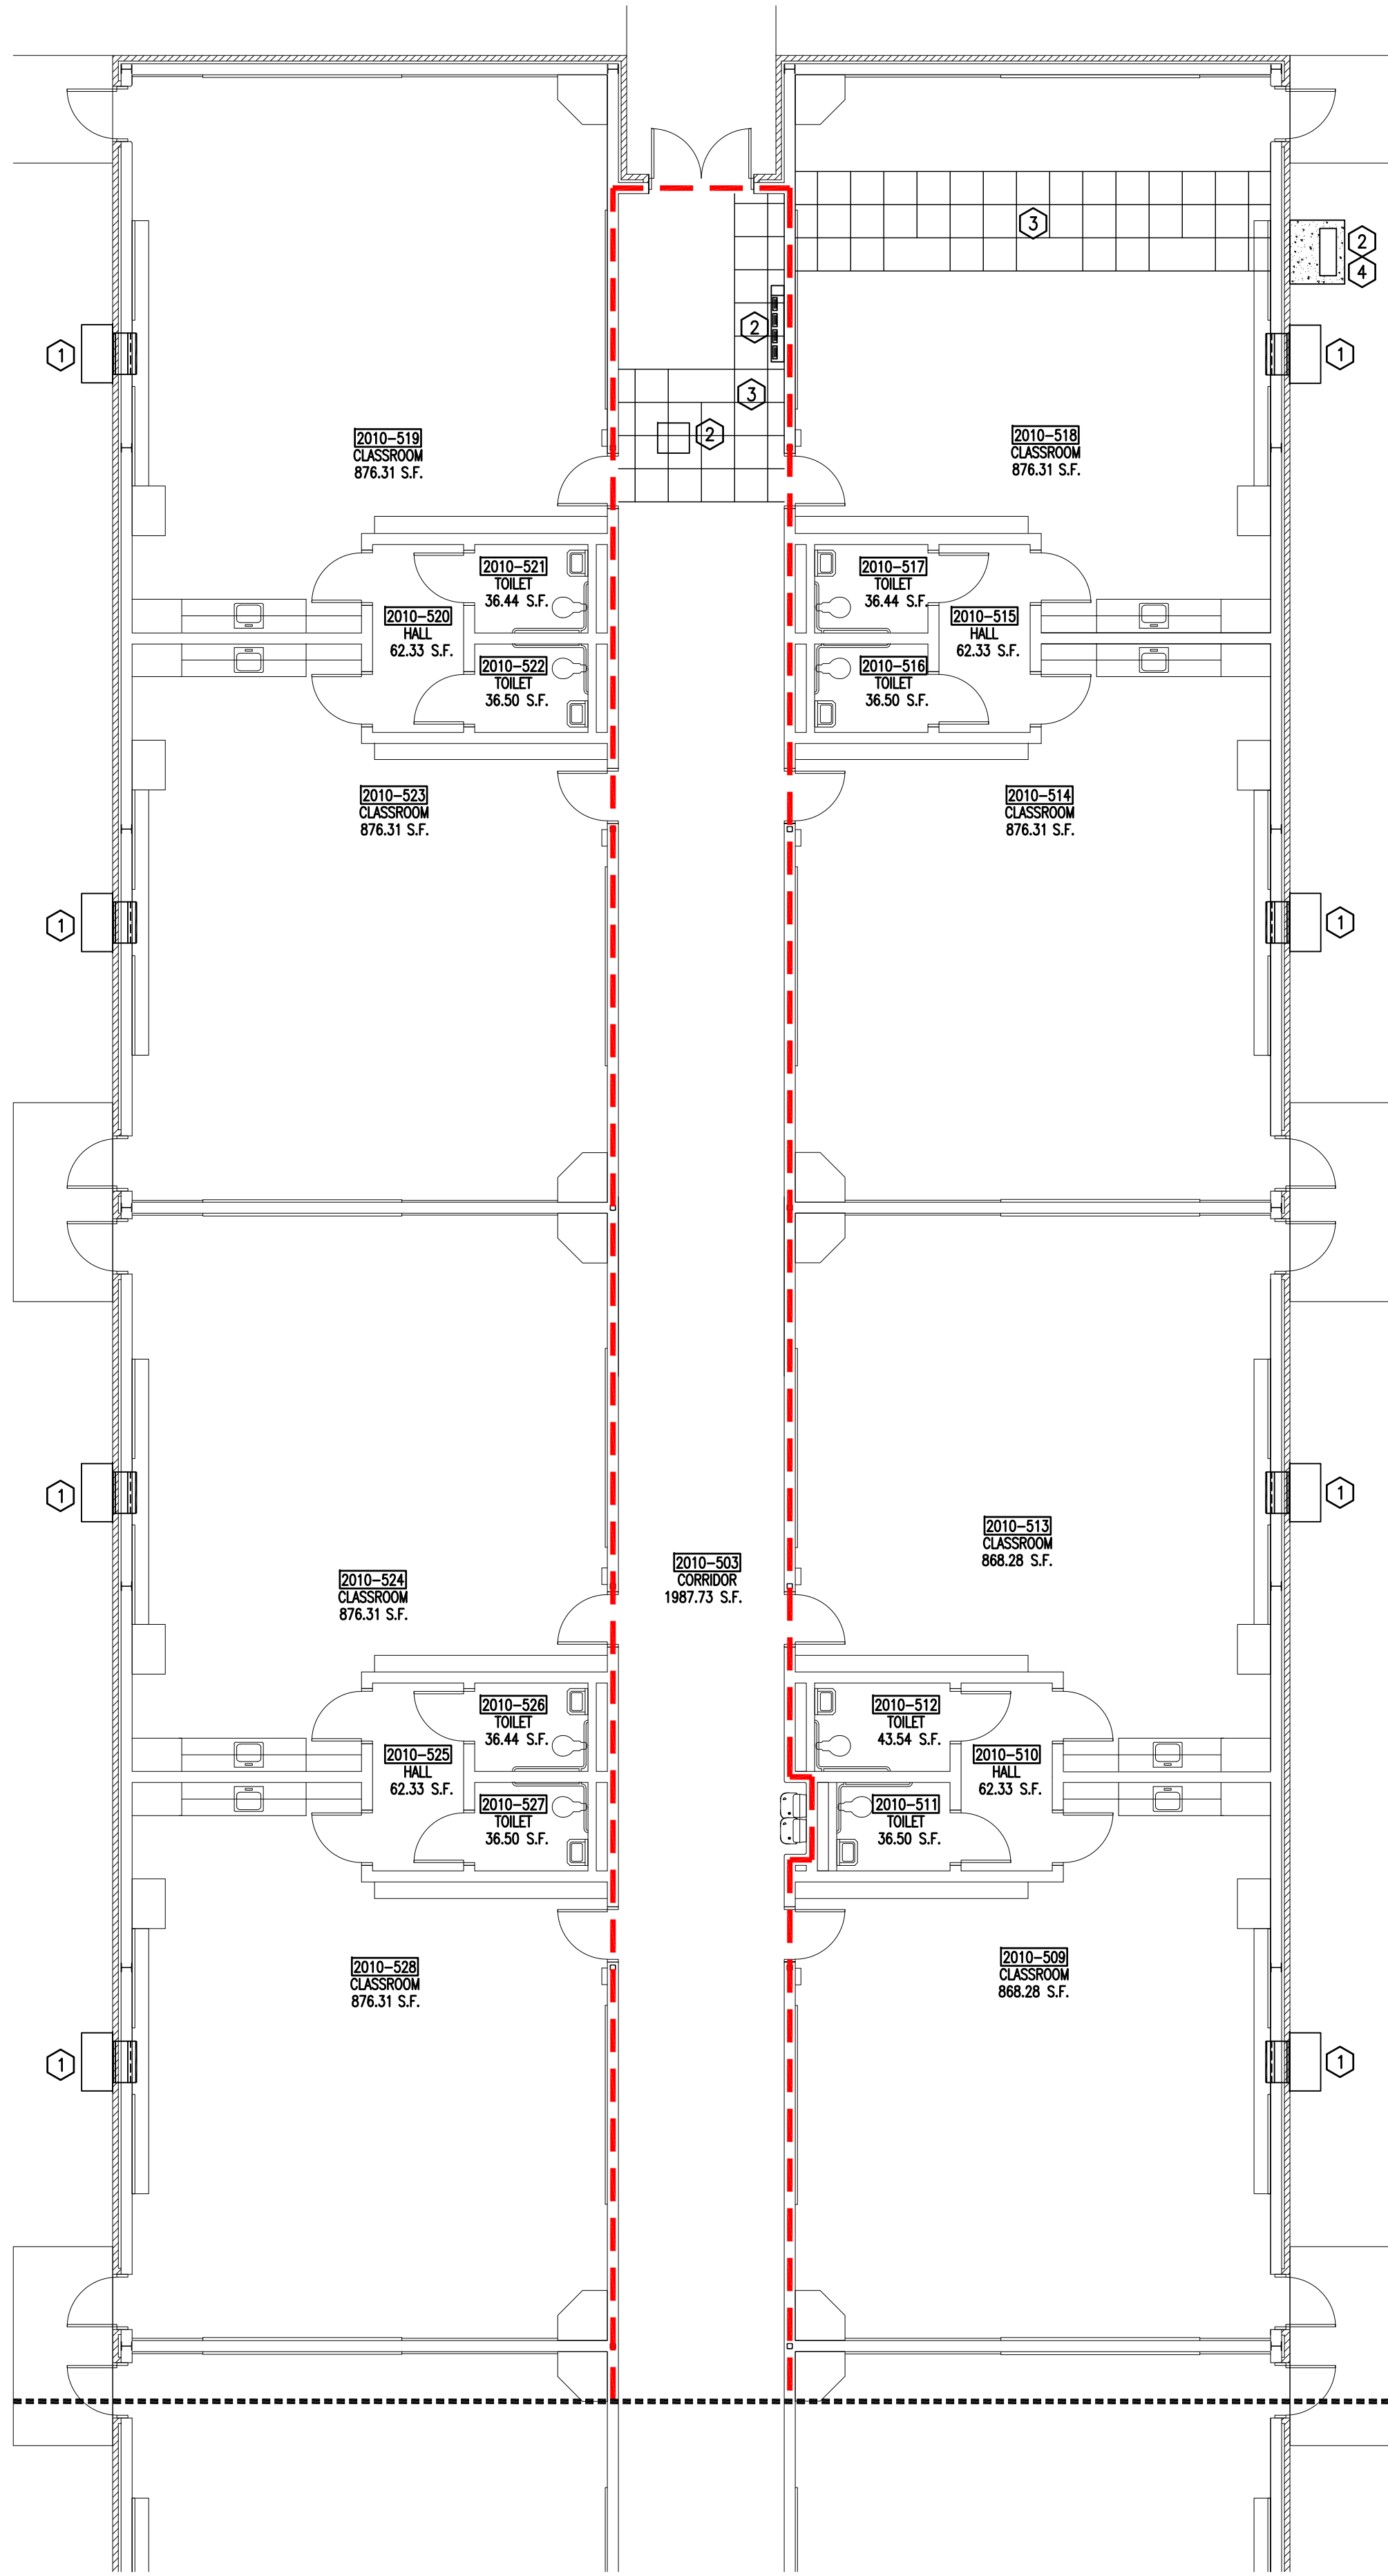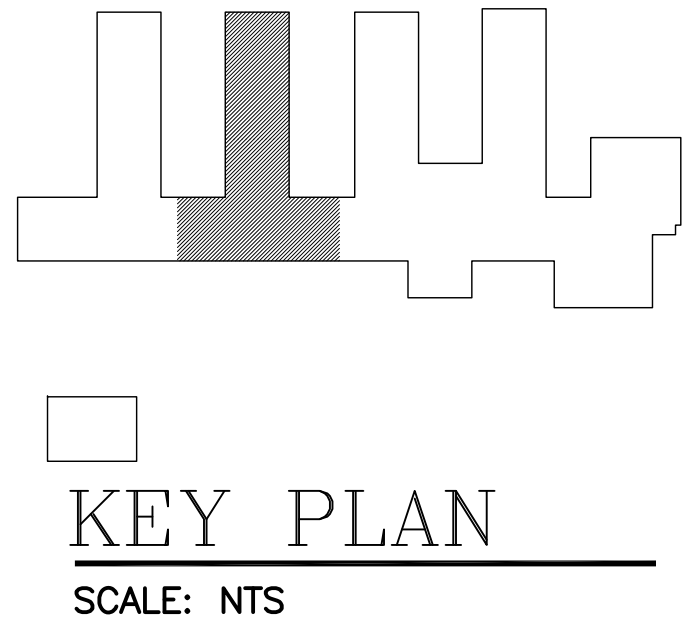


PARTIAL FLOOR PLAN - RENOVATION
SCALE: 1/8"=1'-0"

HVAC Replacement of
WG Nunn Elementary School
1610 Lakeland Ave. Valdosta, GA 31602
Valdosta City School System

A2203
FACILITY NO: 792-0110
DRAWINGS ARE THE PROPERTY OF THE ARCHITECT
AND SHALL NOT BE REPRODUCED OR USED WITHOUT
WRITTEN PERMISSION AND CREDIT
© 2025 ALTMAN + BARRETT ARCHITECTS, P.C.
PROJECT NO: 24028

DATE: October 20, 2025
DRAWN: C. Petitjean
CHECKED: W. Altman
REVISIONS: 1.
www.altmanbarrettarchitects.com

Altman + Barrett
a r c h i t e c t s
P.O. BOX 665 - 117 WEST MAIN ST.
HAHIRA, GEORGIA 31632
PHONE # (229) 585-9018

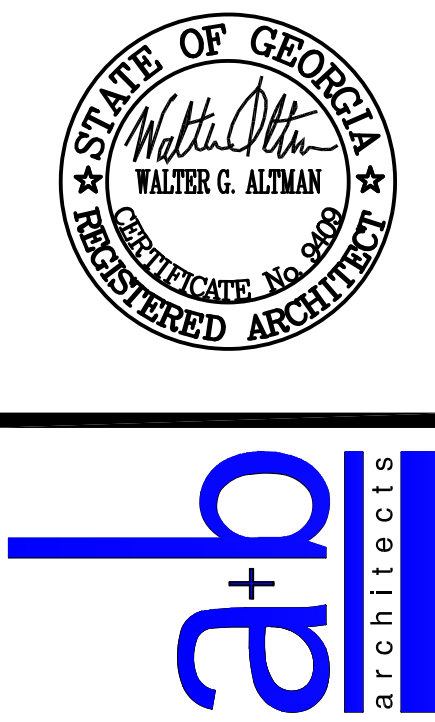

Altman + Barrett

A	l	t	m	a	n	+	B	a	r	r	e	t	t	A	r	c	h	i	t	e	c	t	s
---	---	---	---	---	---	---	---	---	---	---	---	---	---	---	---	---	---	---	---	---	---	---	---


- 1) INDICATES RENOVATION NOTES
- 2) ALL REQUIRED MEANS OF EGRESS AND ALL REQUIRED FIRE PROTECTION FEATURES ARE IN PLACE AND CONTINUOUSLY MAINTAINED FOR THE PORTION MAINTAINED IN AREAS OCCUPIED.
- 3) REINSTATE CEILING MOUNTED ELECTRICAL AND TECHNOLOGY DEVICES WHERE LAY-IN CEILING AND GRID HAVE BEEN REINSTALLED.
- 4) CARPETING SHALL BE REPLACED WITH STRAW ARCADE WORK AREA WITH EXISTING PLATING BEDS.
- 5) CONCRETE PADS FOR NEW PAD MOUNT MECHANICAL UNITS SHALL HAVE A THICKNESS OF 6", CONNECT TO THE NEAREST MAIN BUILDING AND BE 12" WIDER THAN THE MECHANICAL UNIT ON ALL OTHER SIDES.
- 6) PAINT SHALL BE TOUCHED UP WHERE MECHANICAL FIXTURES ARE REPLACED OR ADDED, NEW OR EXISTING THERMOSTAT LOCATIONS, AND WALL GRILLE OPENINGS.

- ① INSTALL NEW WALL MOUNTED MECHANICAL UNIT. REFER TO MECHANICAL FOR EXTENT.
- ② INSTALL NEW MECHANICAL UNITS. REFER TO MECHANICAL FOR EXTENT.
- ③ REINSTALL EXISTING CEILING TILE, GRID, AND ABOVE CLG. INSULATION WHERE MECHANICAL FIXTURES ARE REPLACED OR ADDED.
- ④ INSTALL NEW 4" THICK CONCRETE MECHANICAL PAD.
- ⑤ INSTALL NEW SHEETROCK CEILING. PAINT ENTIRE CEILING WHITE.
- ⑥ INSTALL NEW BRICK SCREEN WALL AND FOOTING. MATCH EXISTING BRICK AND CONSTRUCTION TYPE AS EXISTING.
- ⑦ SEAL OPENING AROUND NEW DUCT AND LOUVER.
- ⑧ EXTEND CLEANOUT VERTICALLY TO MATCH NEW GRADE AND INSTALL NEW 2'x2" CONCRETE PAD AROUND CLEANOUT.

- ① INSTALL NEW WALL MOUNTED MECHANICAL UNIT. REFER TO MECHANICAL FOR EXTENT.
- ② INSTALL NEW MECHANICAL UNITS. REFER TO MECHANICAL FOR EXTENT.
- ③ REINSTALL EXISTING CEILING TILE, GRID, AND ABOVE CLG. INSULATION WHERE MECHANICAL FIXTURES ARE REPLACED OR ADDED.
- ④ INSTALL NEW 4" THICK CONCRETE MECHANICAL PAD.
- ⑤ INSTALL NEW SHEETROCK CEILING. PAINT ENTIRE CEILING WHITE.
- ⑥ INSTALL NEW BRICK SCREEN WALL AND FOOTING. MATCH EXISTING BRICK AND CONSTRUCTION TYPE AS EXISTING.
- ⑦ SEAL OPENING AROUND NEW DUCT AND LOUVER.
- ⑧ EXTEND CLEANOUT VERTICALLY TO MATCH NEW GRADE AND INSTALL NEW 2'x2" CONCRETE PAD AROUND CLEANOUT.



SCALE: NTS

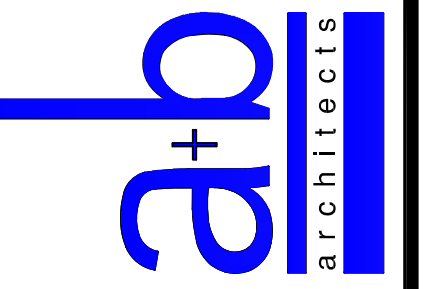

Altman + Barrett
a r c h i t e c t s
P.O. BOX 665 - 117 WEST MAIN ST.
HAHIRA, GEORGIA 31632
PHONE # (229) 585-9018

DATE: <u>October 20, 2025</u>	DRAWN: <u>C. Petitjean</u>	
	CHECKED: <u>W. Altman</u>	
	REVISIONS: <u>1.</u>	
www.altmanbarrettarchitects.com		

HVAC Replacement of
WG Nunn Elementary School
1610 Lakeland Ave. Valdosta, GA 31602
Valdosta City School System


A2204

FACILITY NO: 792-0110

DRAWINGS ARE THE PROPERTY OF THE ARCHITECT
AND SHALL NOT BE REPRODUCED OR USED WITHOUT
WRITTEN PERMISSION AND CREDIT
© 2025 ALTMAN + BARRETT ARCHITECTS, P.C.

PROJECT NO: 24028


day, October 21, 2025

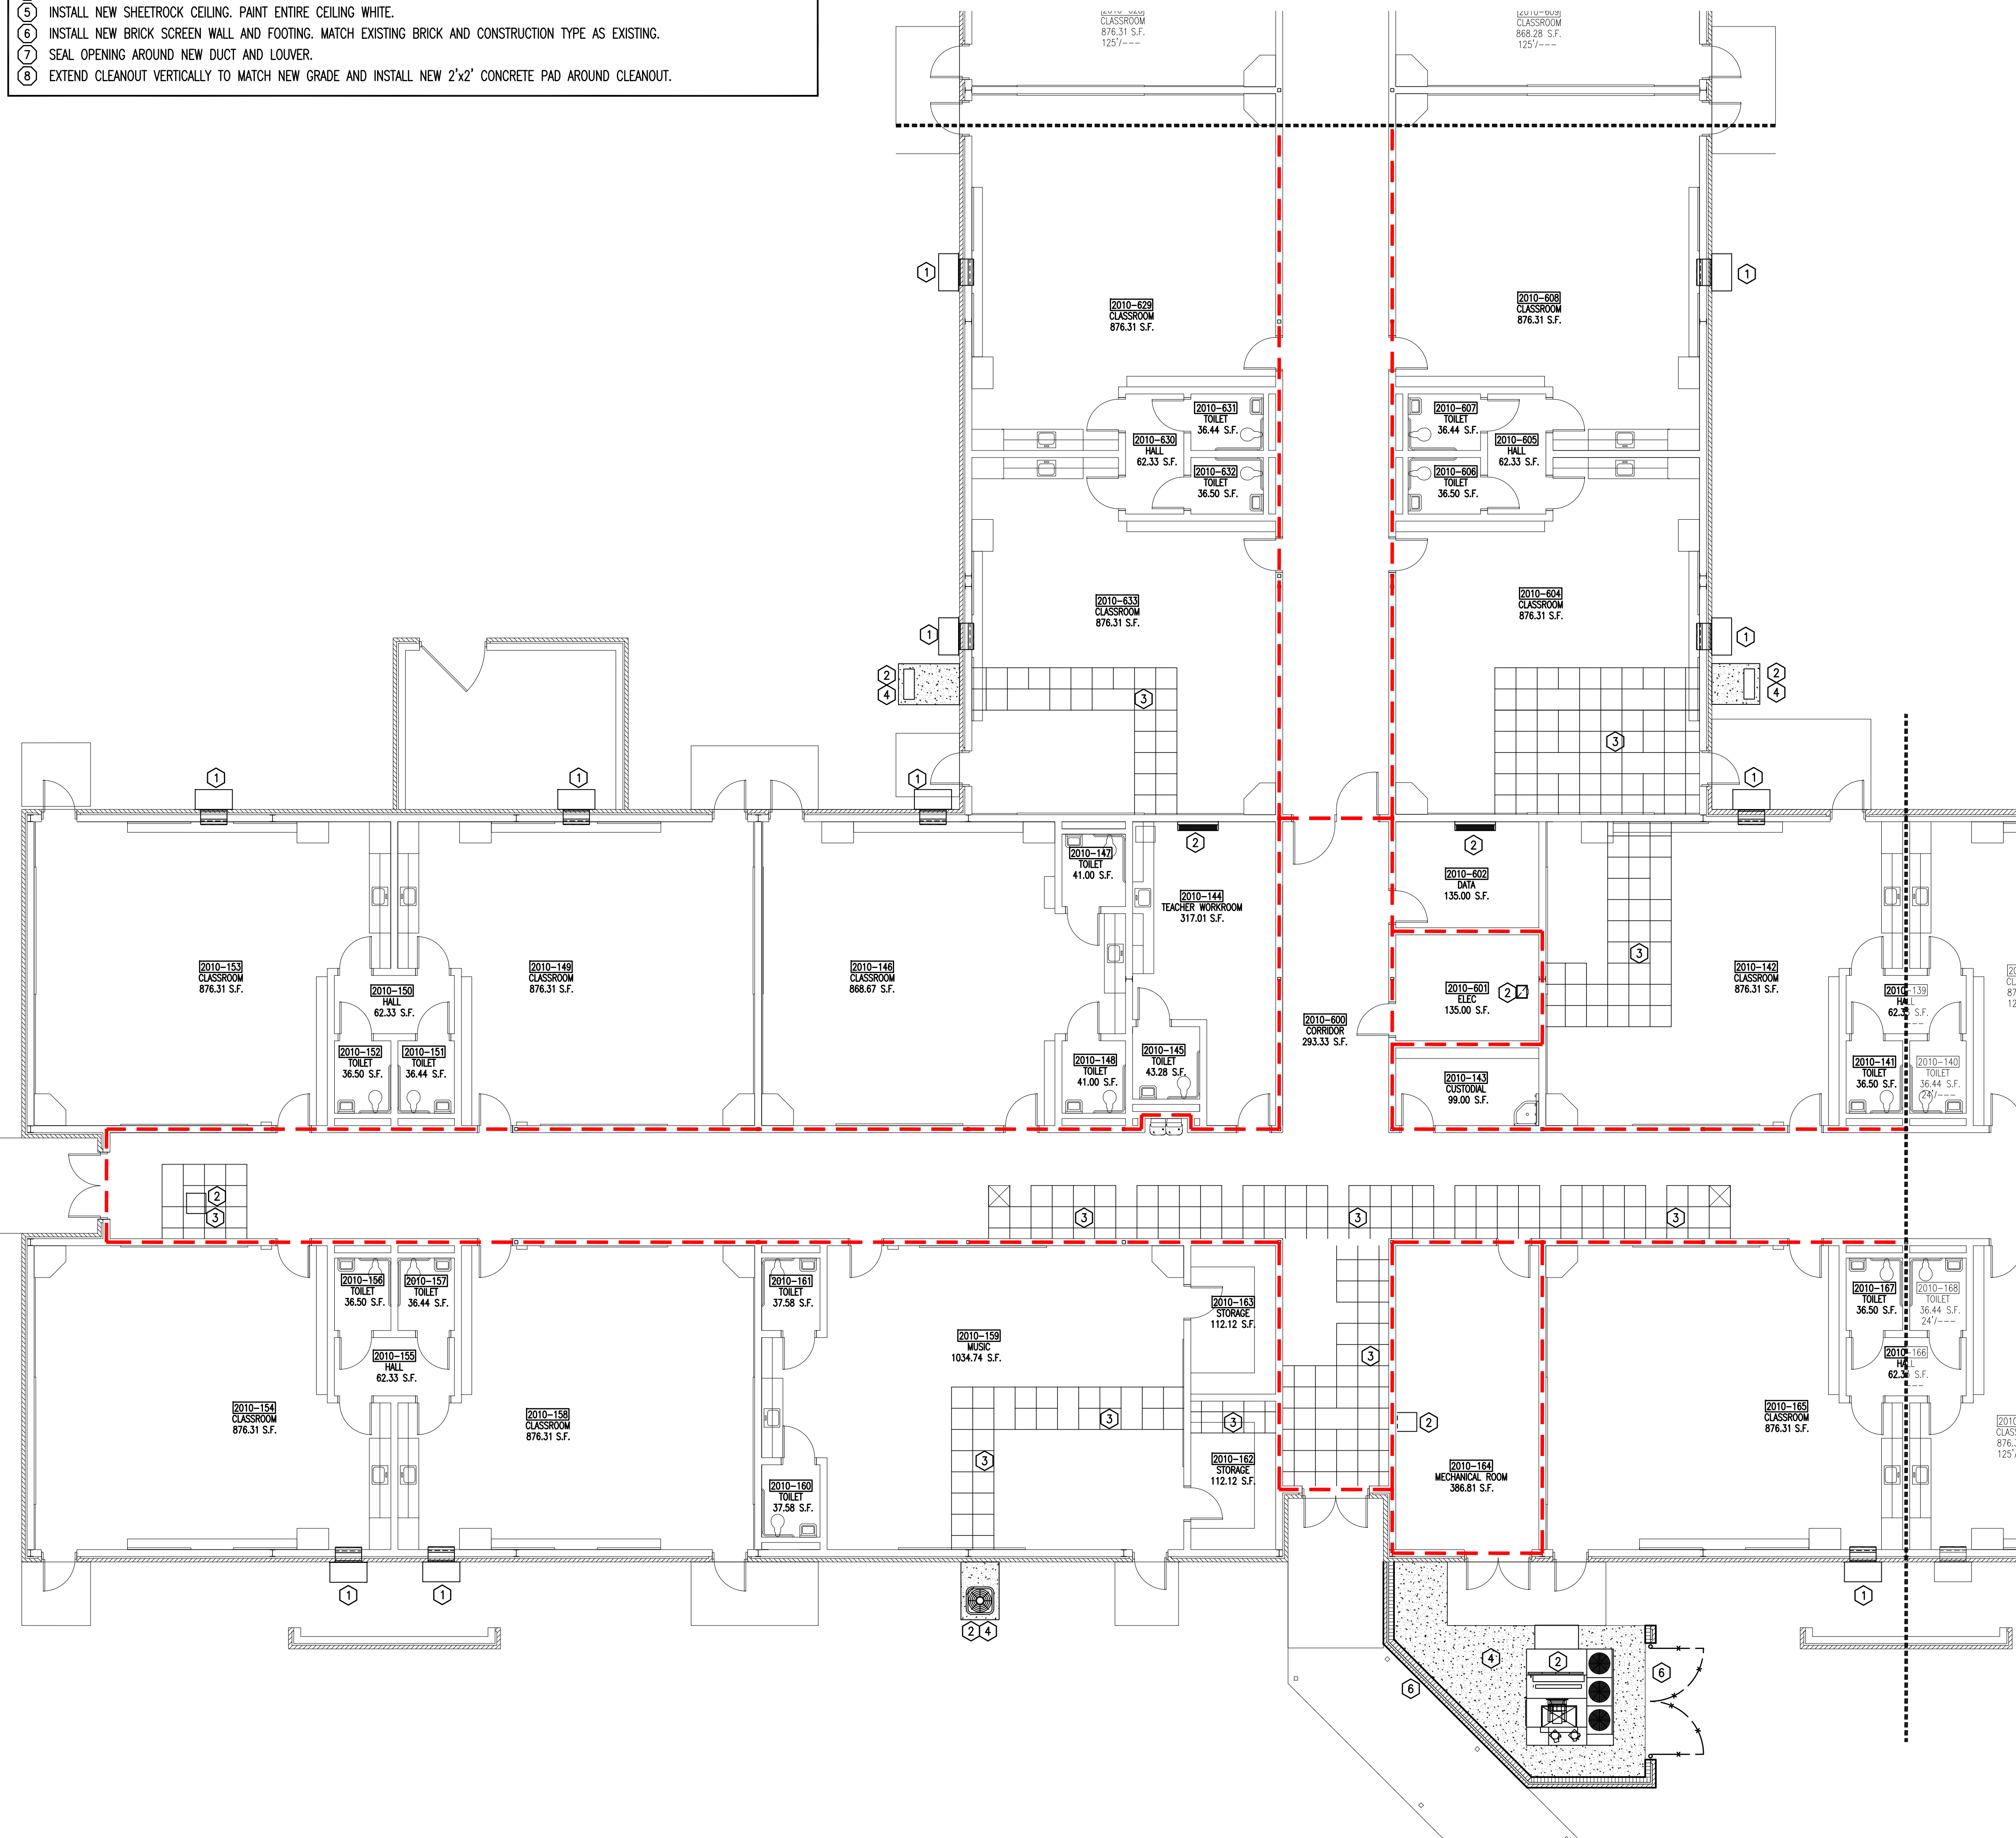

PARTIAL FLOOR PLAN – RENOVATION

SCALE: 1/8"=1'-0"

1
A2204

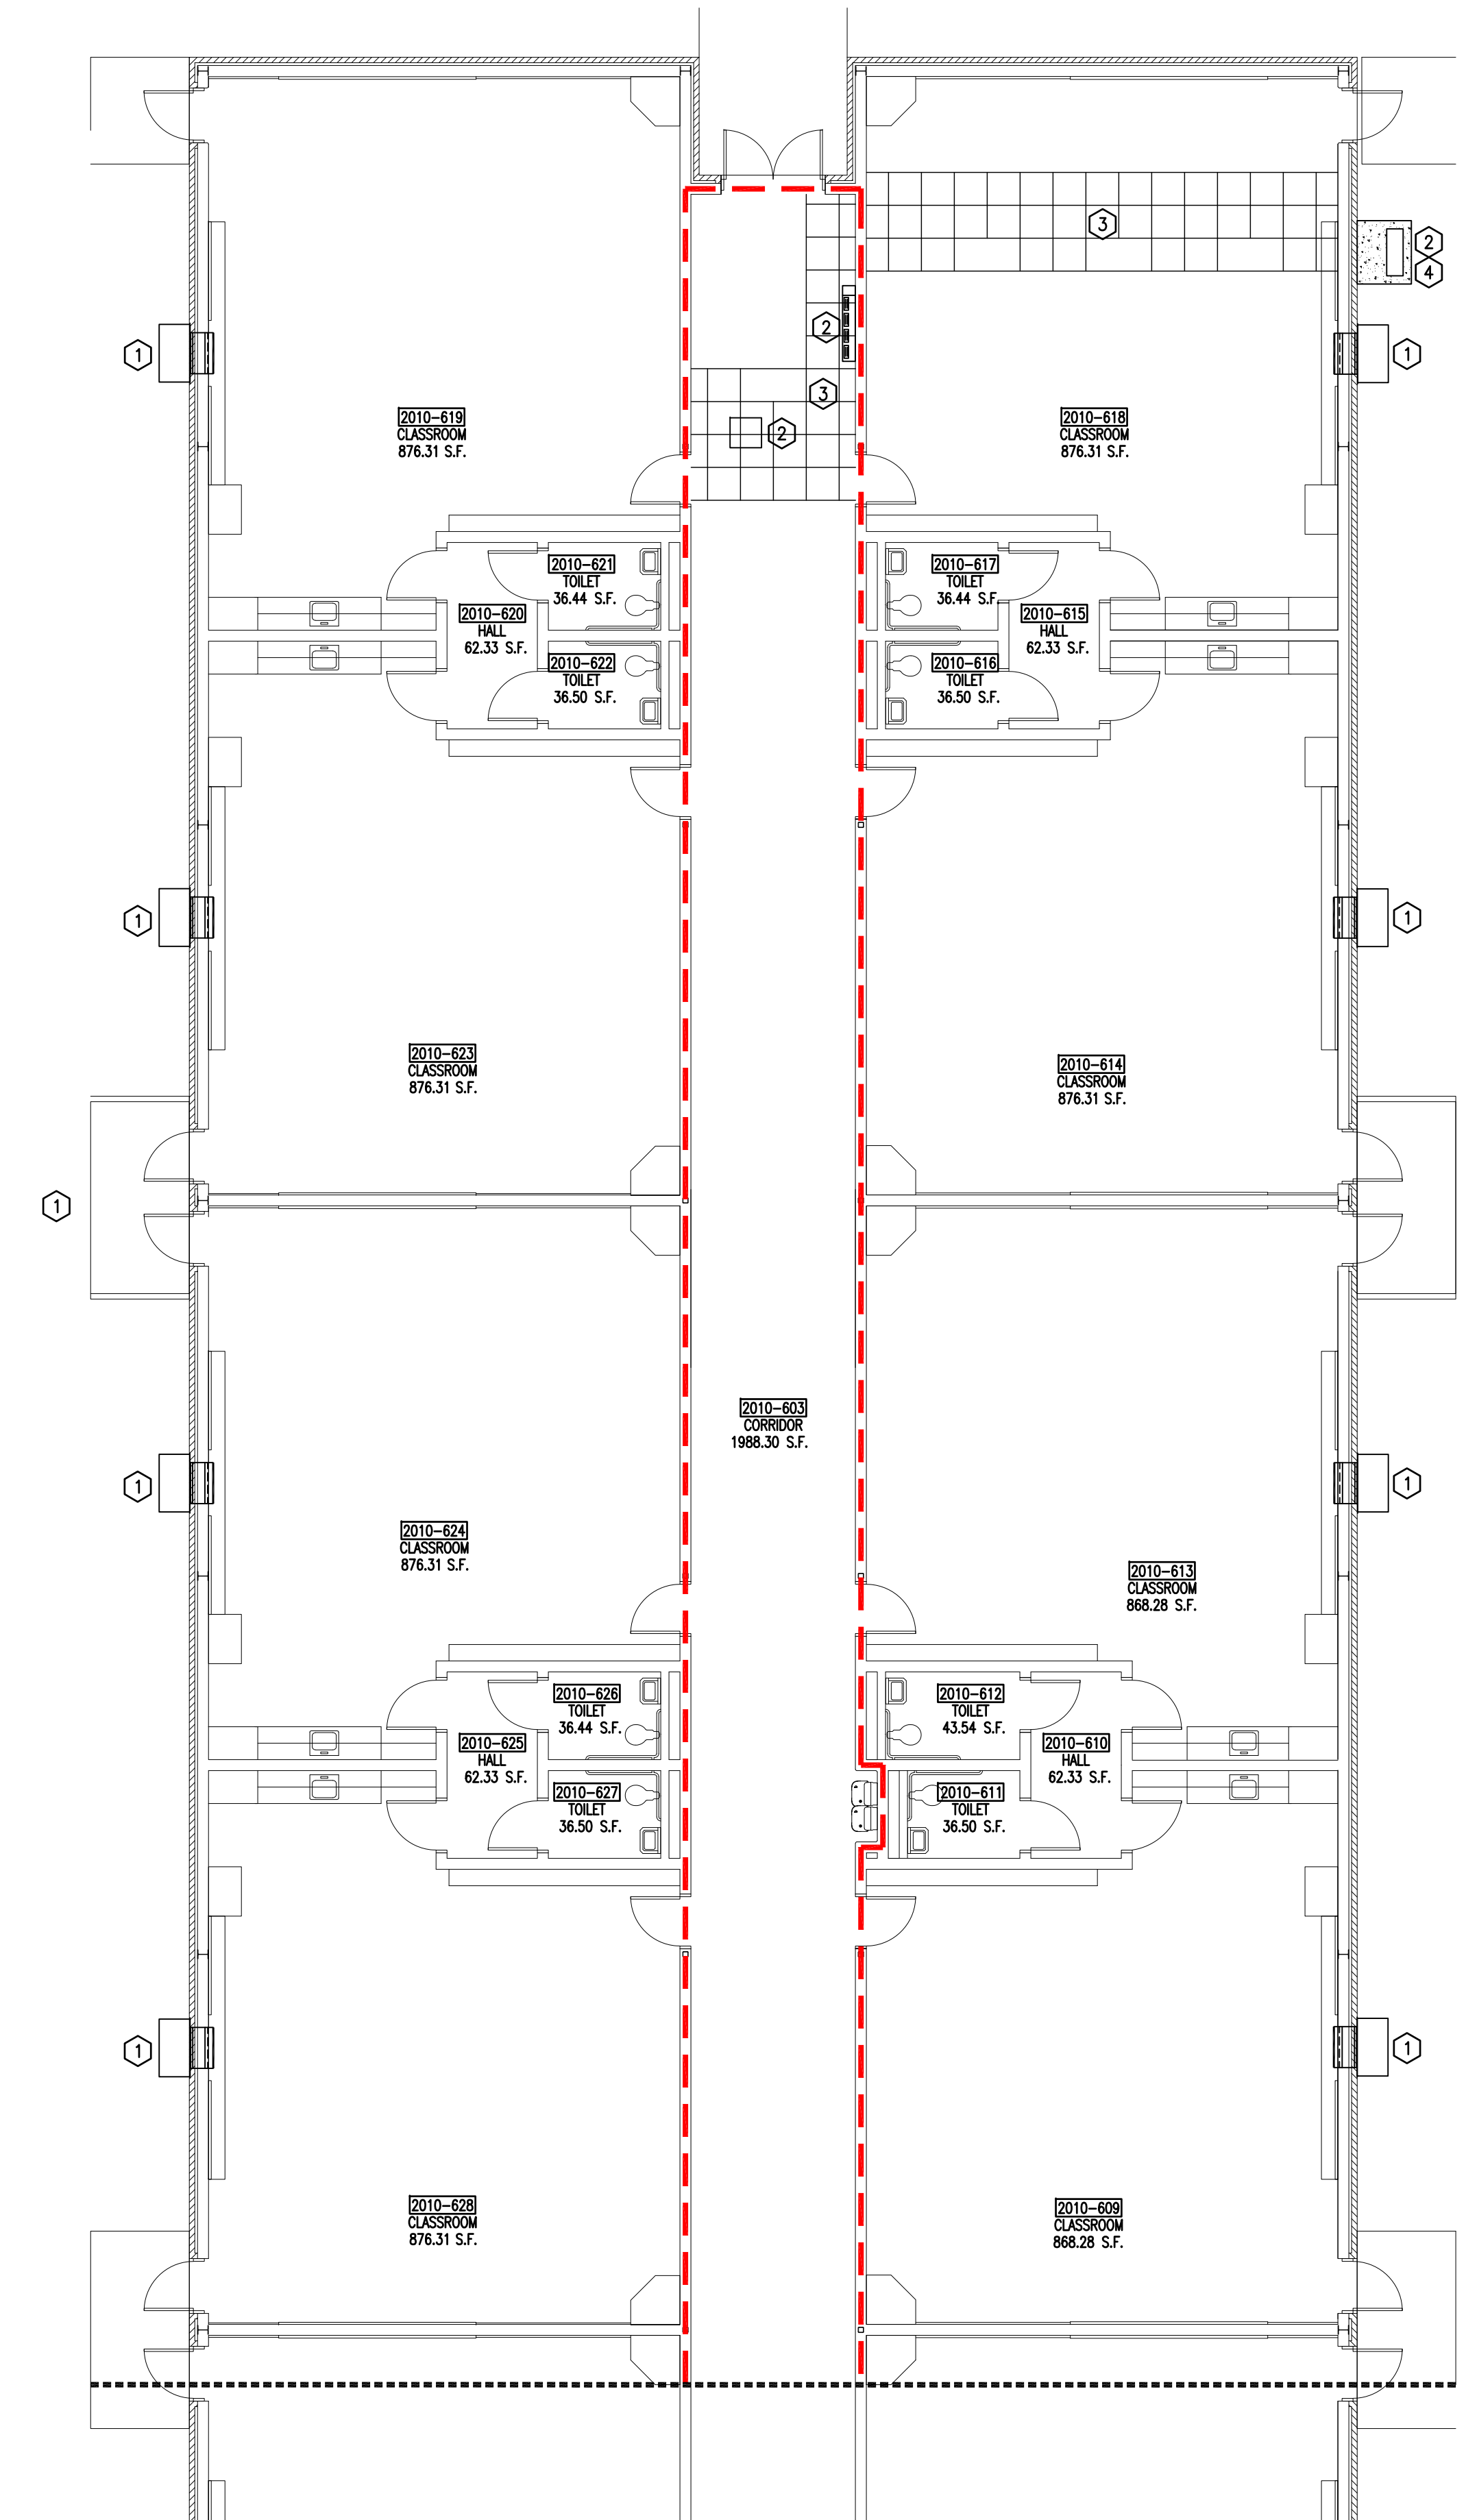

PARTIAL FLOOR PLAN – RENOVATION

SCALE: 1/8"=1'-0"


2
A2204

GENERAL RENOVATION NOTES

- 1) INDICATES RENOVATION NOTES
- 2) ALL REQUIRED MEANS OF EGRESS AND ALL REQUIRED FIRE PROTECTION FEATURES ARE IN PLACE AND CONTINUOUSLY MAINTAINED FOR THE PORTION MAINTAINED IN AREAS OCCUPIED.
- 3) REINSTALL CEILING MOUNTED ELECTRICAL AND TECHNOLOGY DEVICES WHERE LAY-IN CEILING AND GRID HAVE BEEN REINSTALLED.
- 4) CONTRACTOR SHALL REPLACE PINE STRAW AROUND WORK AREA WITHIN EXISTING PLANTING BEDS.
- 5) CONCRETE PADS FOR NEW PAD MOUNT MECHANICAL UNITS SHALL HAVE A THICKNESS OF 6", CONNECT TO THE NEAREST MAIN BUILDING AND BE 12" WIDER THAN THE MECHANICAL UNIT ON ALL OTHER SIDES.
- 6) PAINT SHALL BE TOUCHED UP WHERE MECHANICAL FIXTURES ARE REPLACED OR ADDED, NEW OR EXISTING THERMOSTAT LOCATIONS, AND WALL GRILLE OPENINGS.

RENOVATION LEGEND


- 1) INSTALL NEW WALL MOUNTED MECHANICAL UNIT. REFER TO MECHANICAL FOR EXTENT.
- 2) INSTALL NEW MECHANICAL UNITS. REFER TO MECHANICAL FOR EXTENT.
- 3) REINSTALL EXISTING CEILING TILE, GRID, AND ABOVE CLG. INSULATION WHERE MECHANICAL FIXTURES ARE REPLACED OR ADDED.
- 4) INSTALL NEW 4" THICK CONCRETE MECHANICAL PAD.
- 5) INSTALL NEW SHEETROCK CEILING. PAINT ENTIRE CEILING WHITE.
- 6) INSTALL NEW BRICK SCREEN WALL AND FOOTING. MATCH EXISTING BRICK AND CONSTRUCTION TYPE AS EXISTING.
- 7) SEAL OPENING AROUND NEW DUCT AND LOUVER.
- 8) EXTEND CLEANOUT VERTICALLY TO MATCH NEW GRADE AND INSTALL NEW 2'x2' CONCRETE PAD AROUND CLEANOUT.

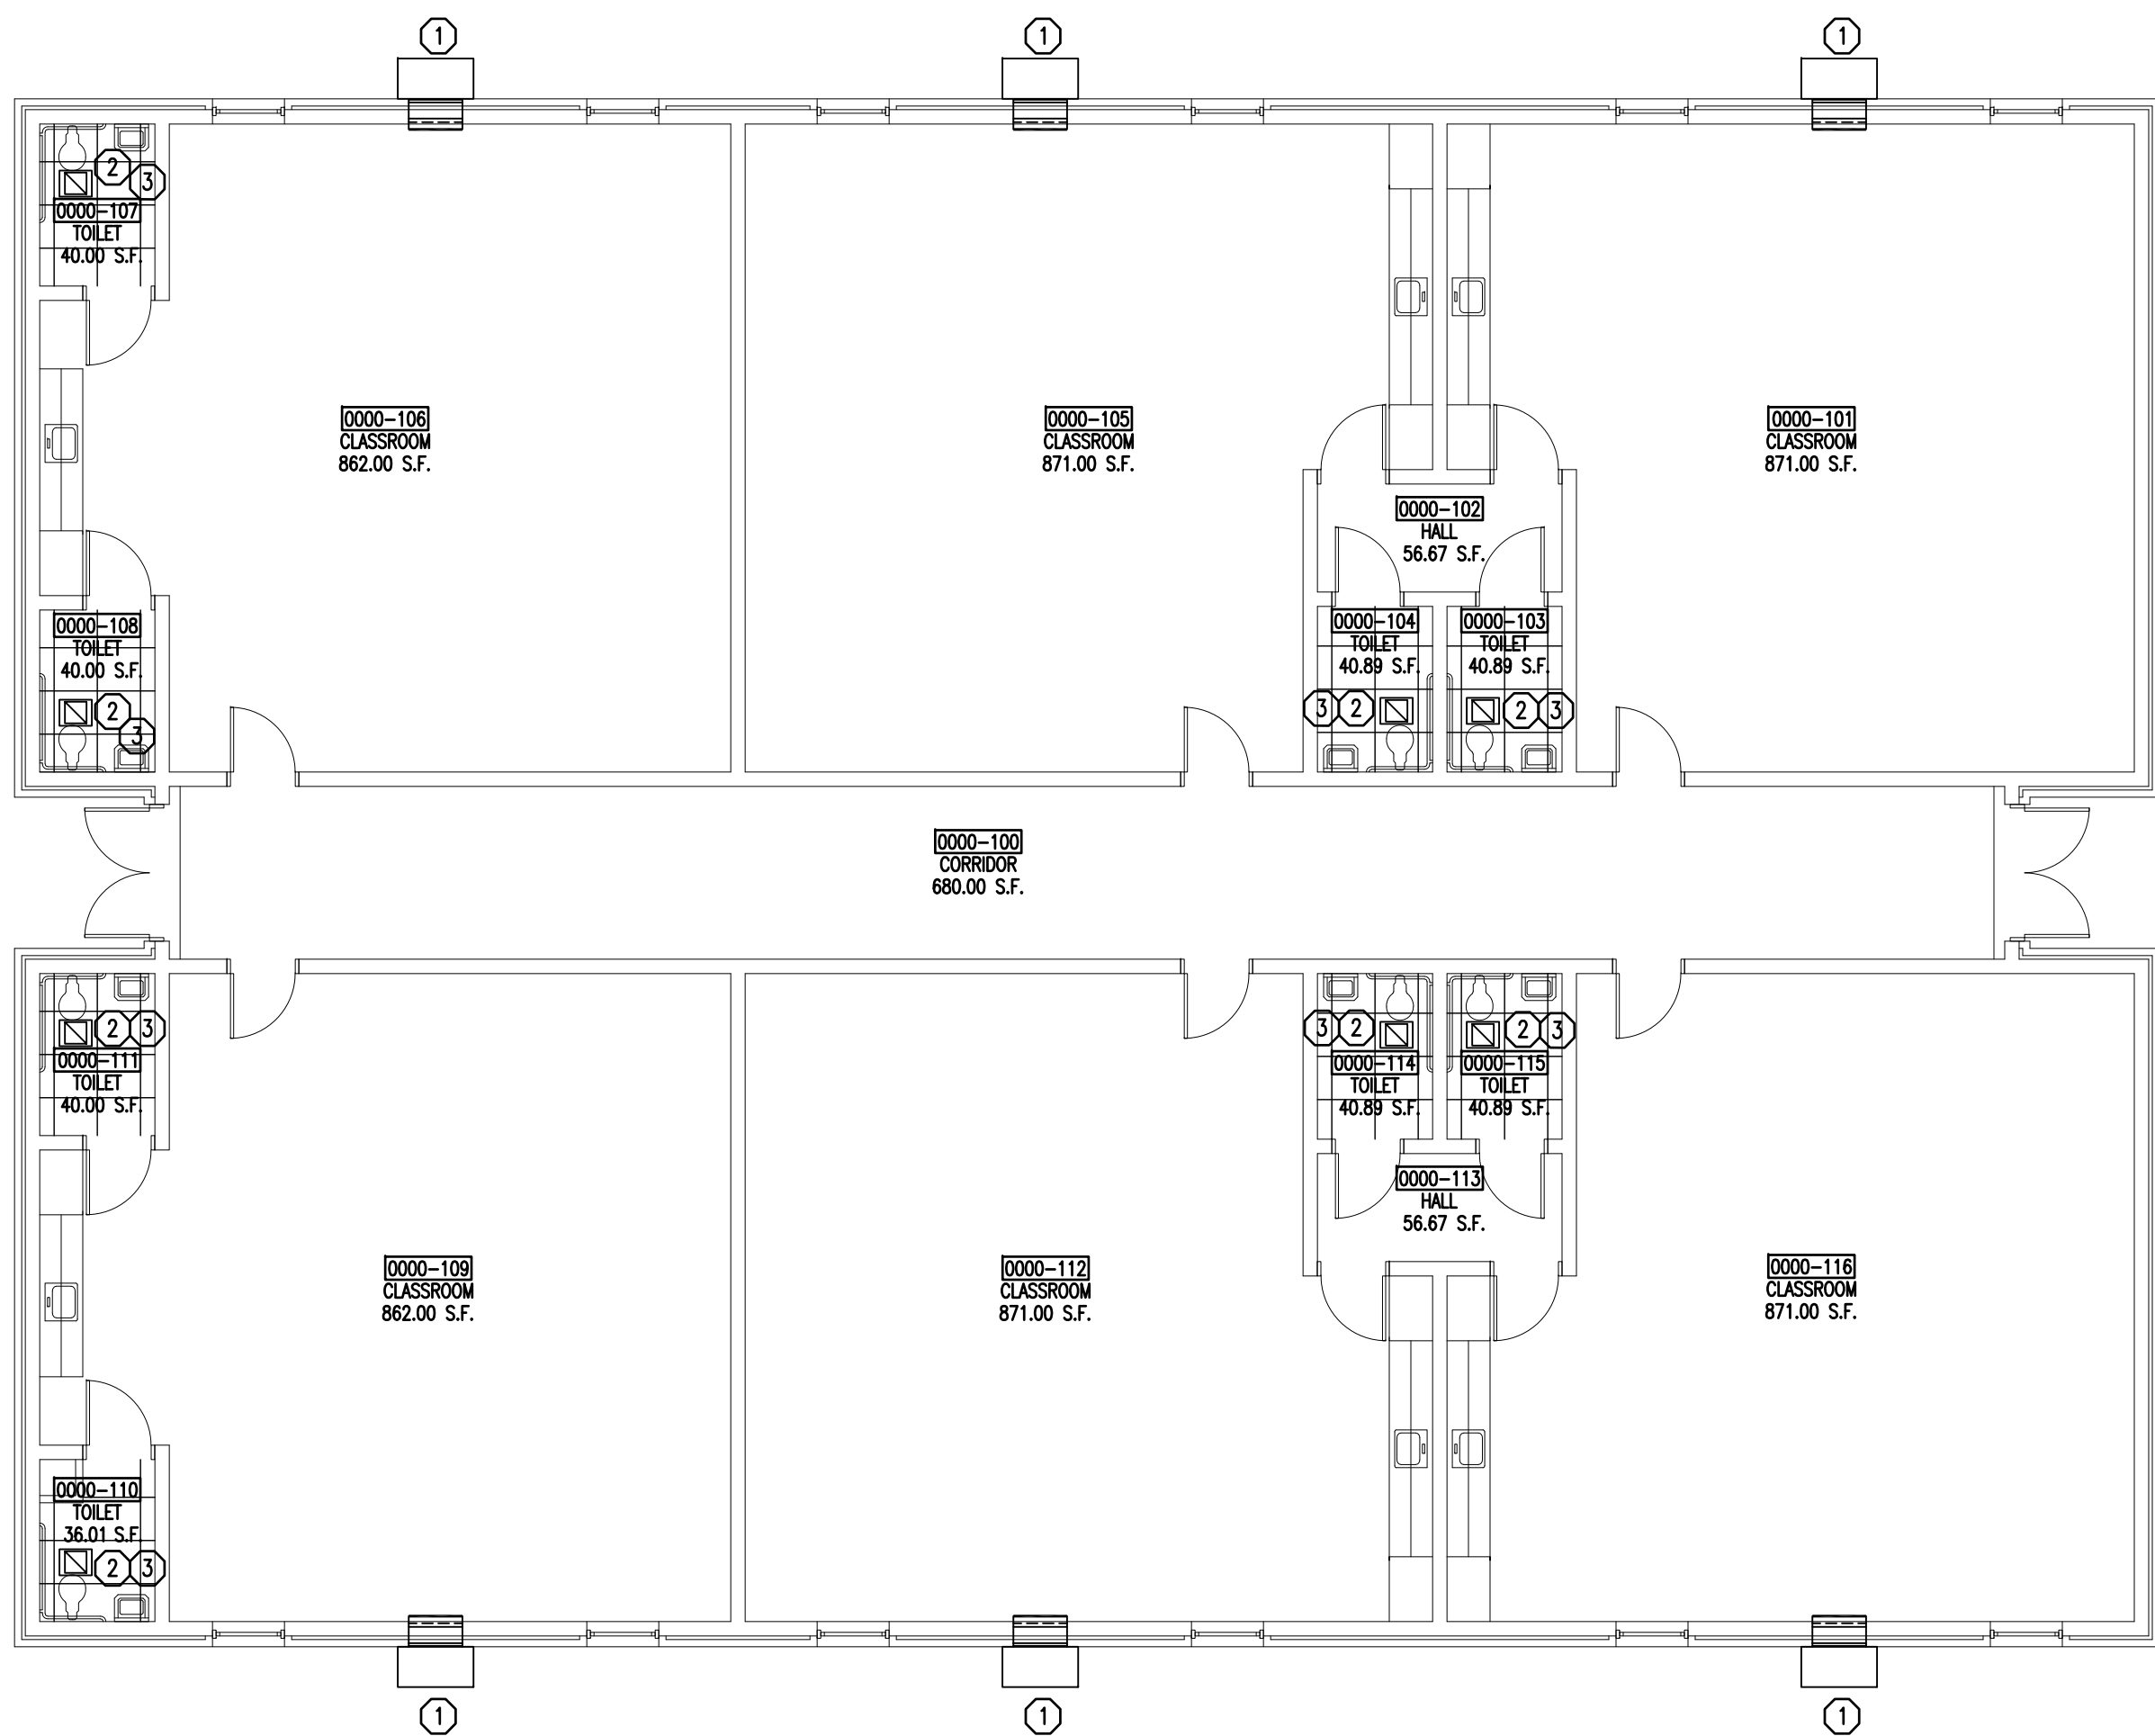

PARTIAL FLOOR PLAN – RENOVATION


SCALE: 1/8"=1'-0"

1
A2205

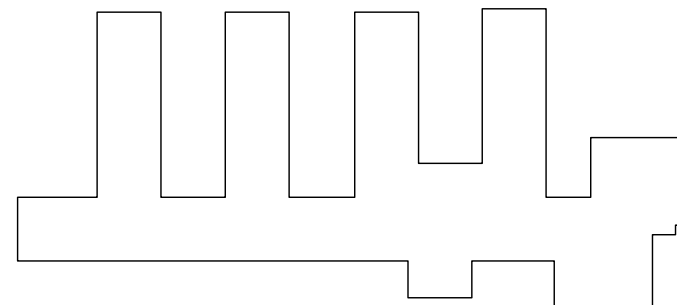

KEY PLAN

SCALE: NTS


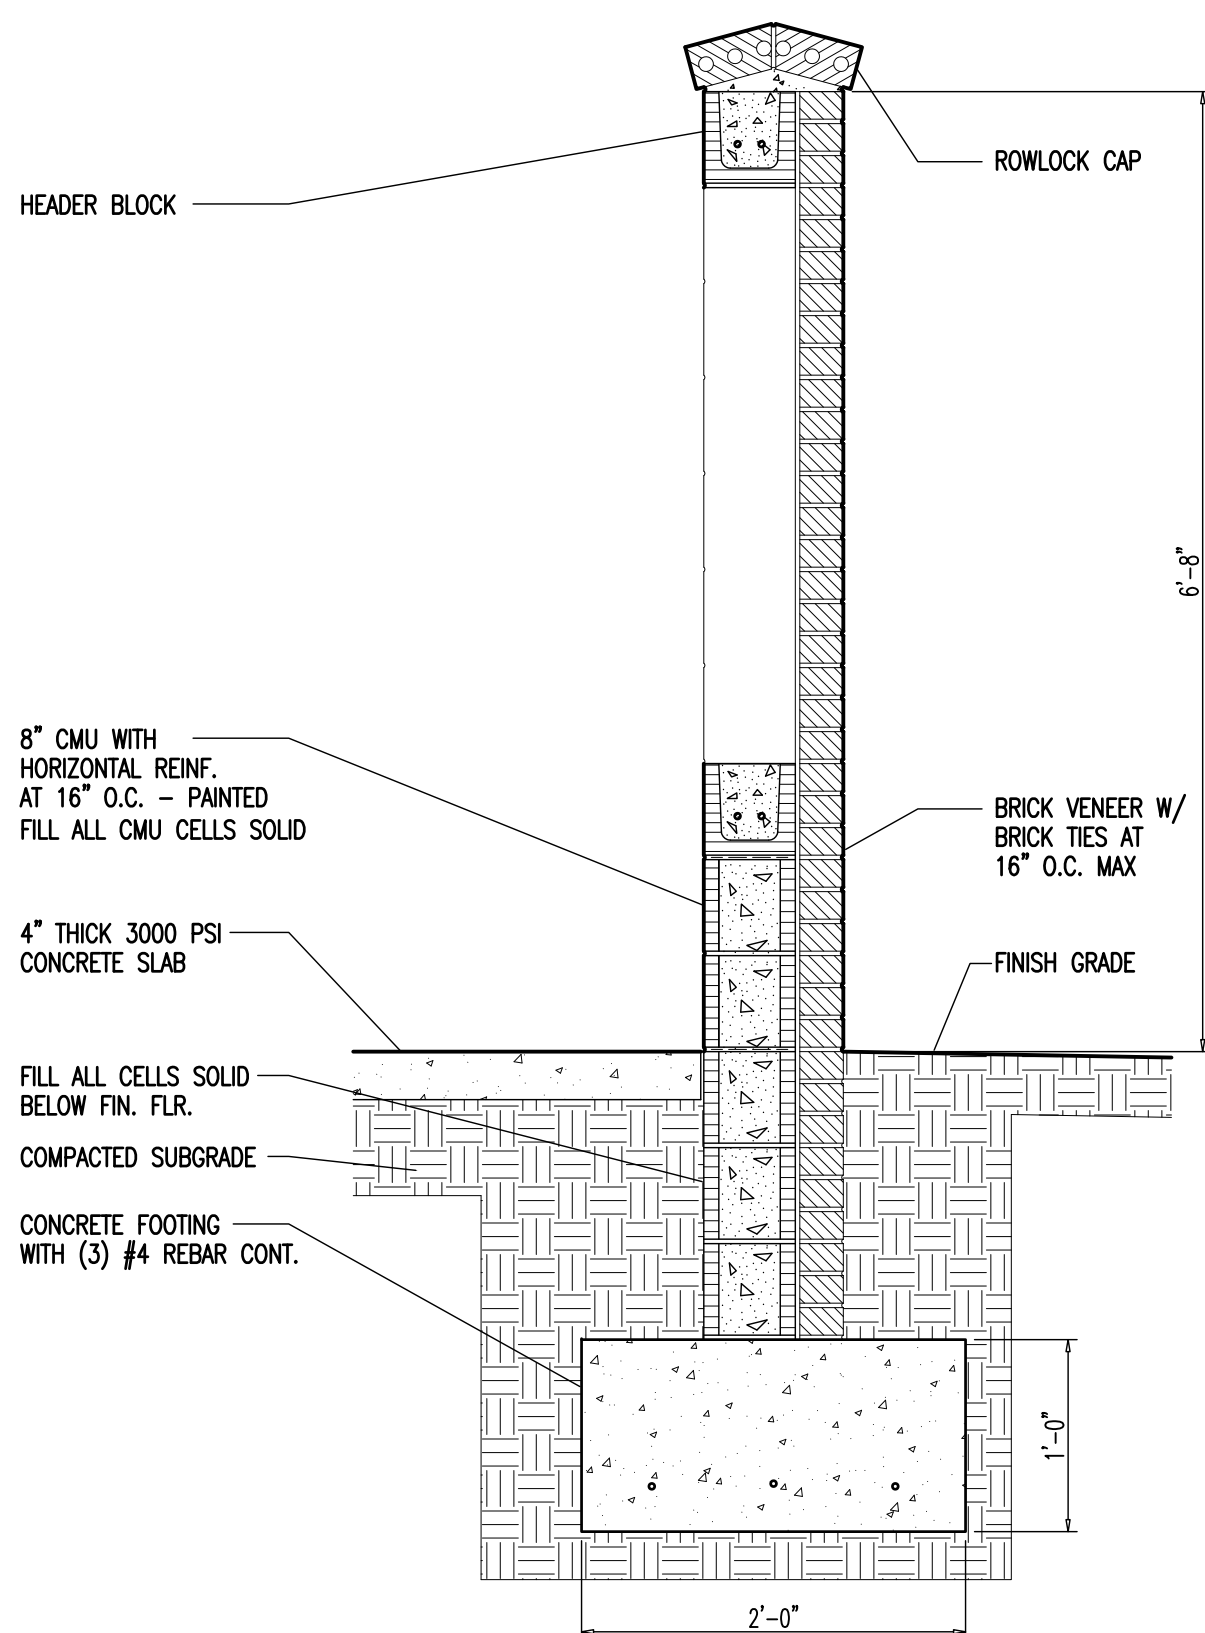


WALL SECTION

SCALE: 3/4"=1'-0"

2
A2205

Altman + Barrett

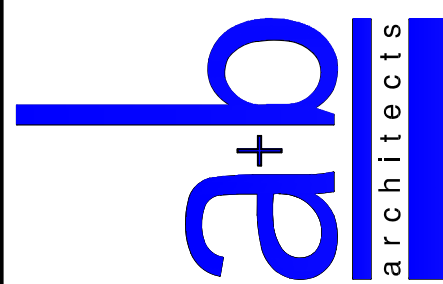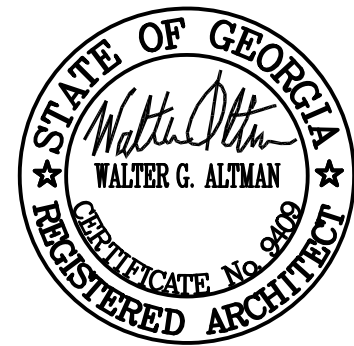

Altman + Barrett
a r c h i t e c t s
P.O. BOX 665 – 117 WEST MAIN ST.
HAHIRA, GEORGIA 31632
PHONE # (229) 585-9018

DATE: October 20, 2025
DRAWN: C. Pettit
CHECKED: W. Altman
REVISIONS: 1
www.altmanbarrettarchitects.com

HVAC Replacement of
WG Nunn Elementary School
1610 Lakeland Ave. Valdosta, GA 31602
Valdosta City School System

A2205
FACILITY NO: 792-0110

OWNINGS ARE THE PROPERTY OF THE ARCHITECT
AND SHALL NOT BE REPRODUCED OR USED WITHOUT
WRITTEN PERMISSION AND CREDIT
© 2025 ALTMAN + BARRETT ARCHITECTS, P.C.

PROJECT NO: 24028