


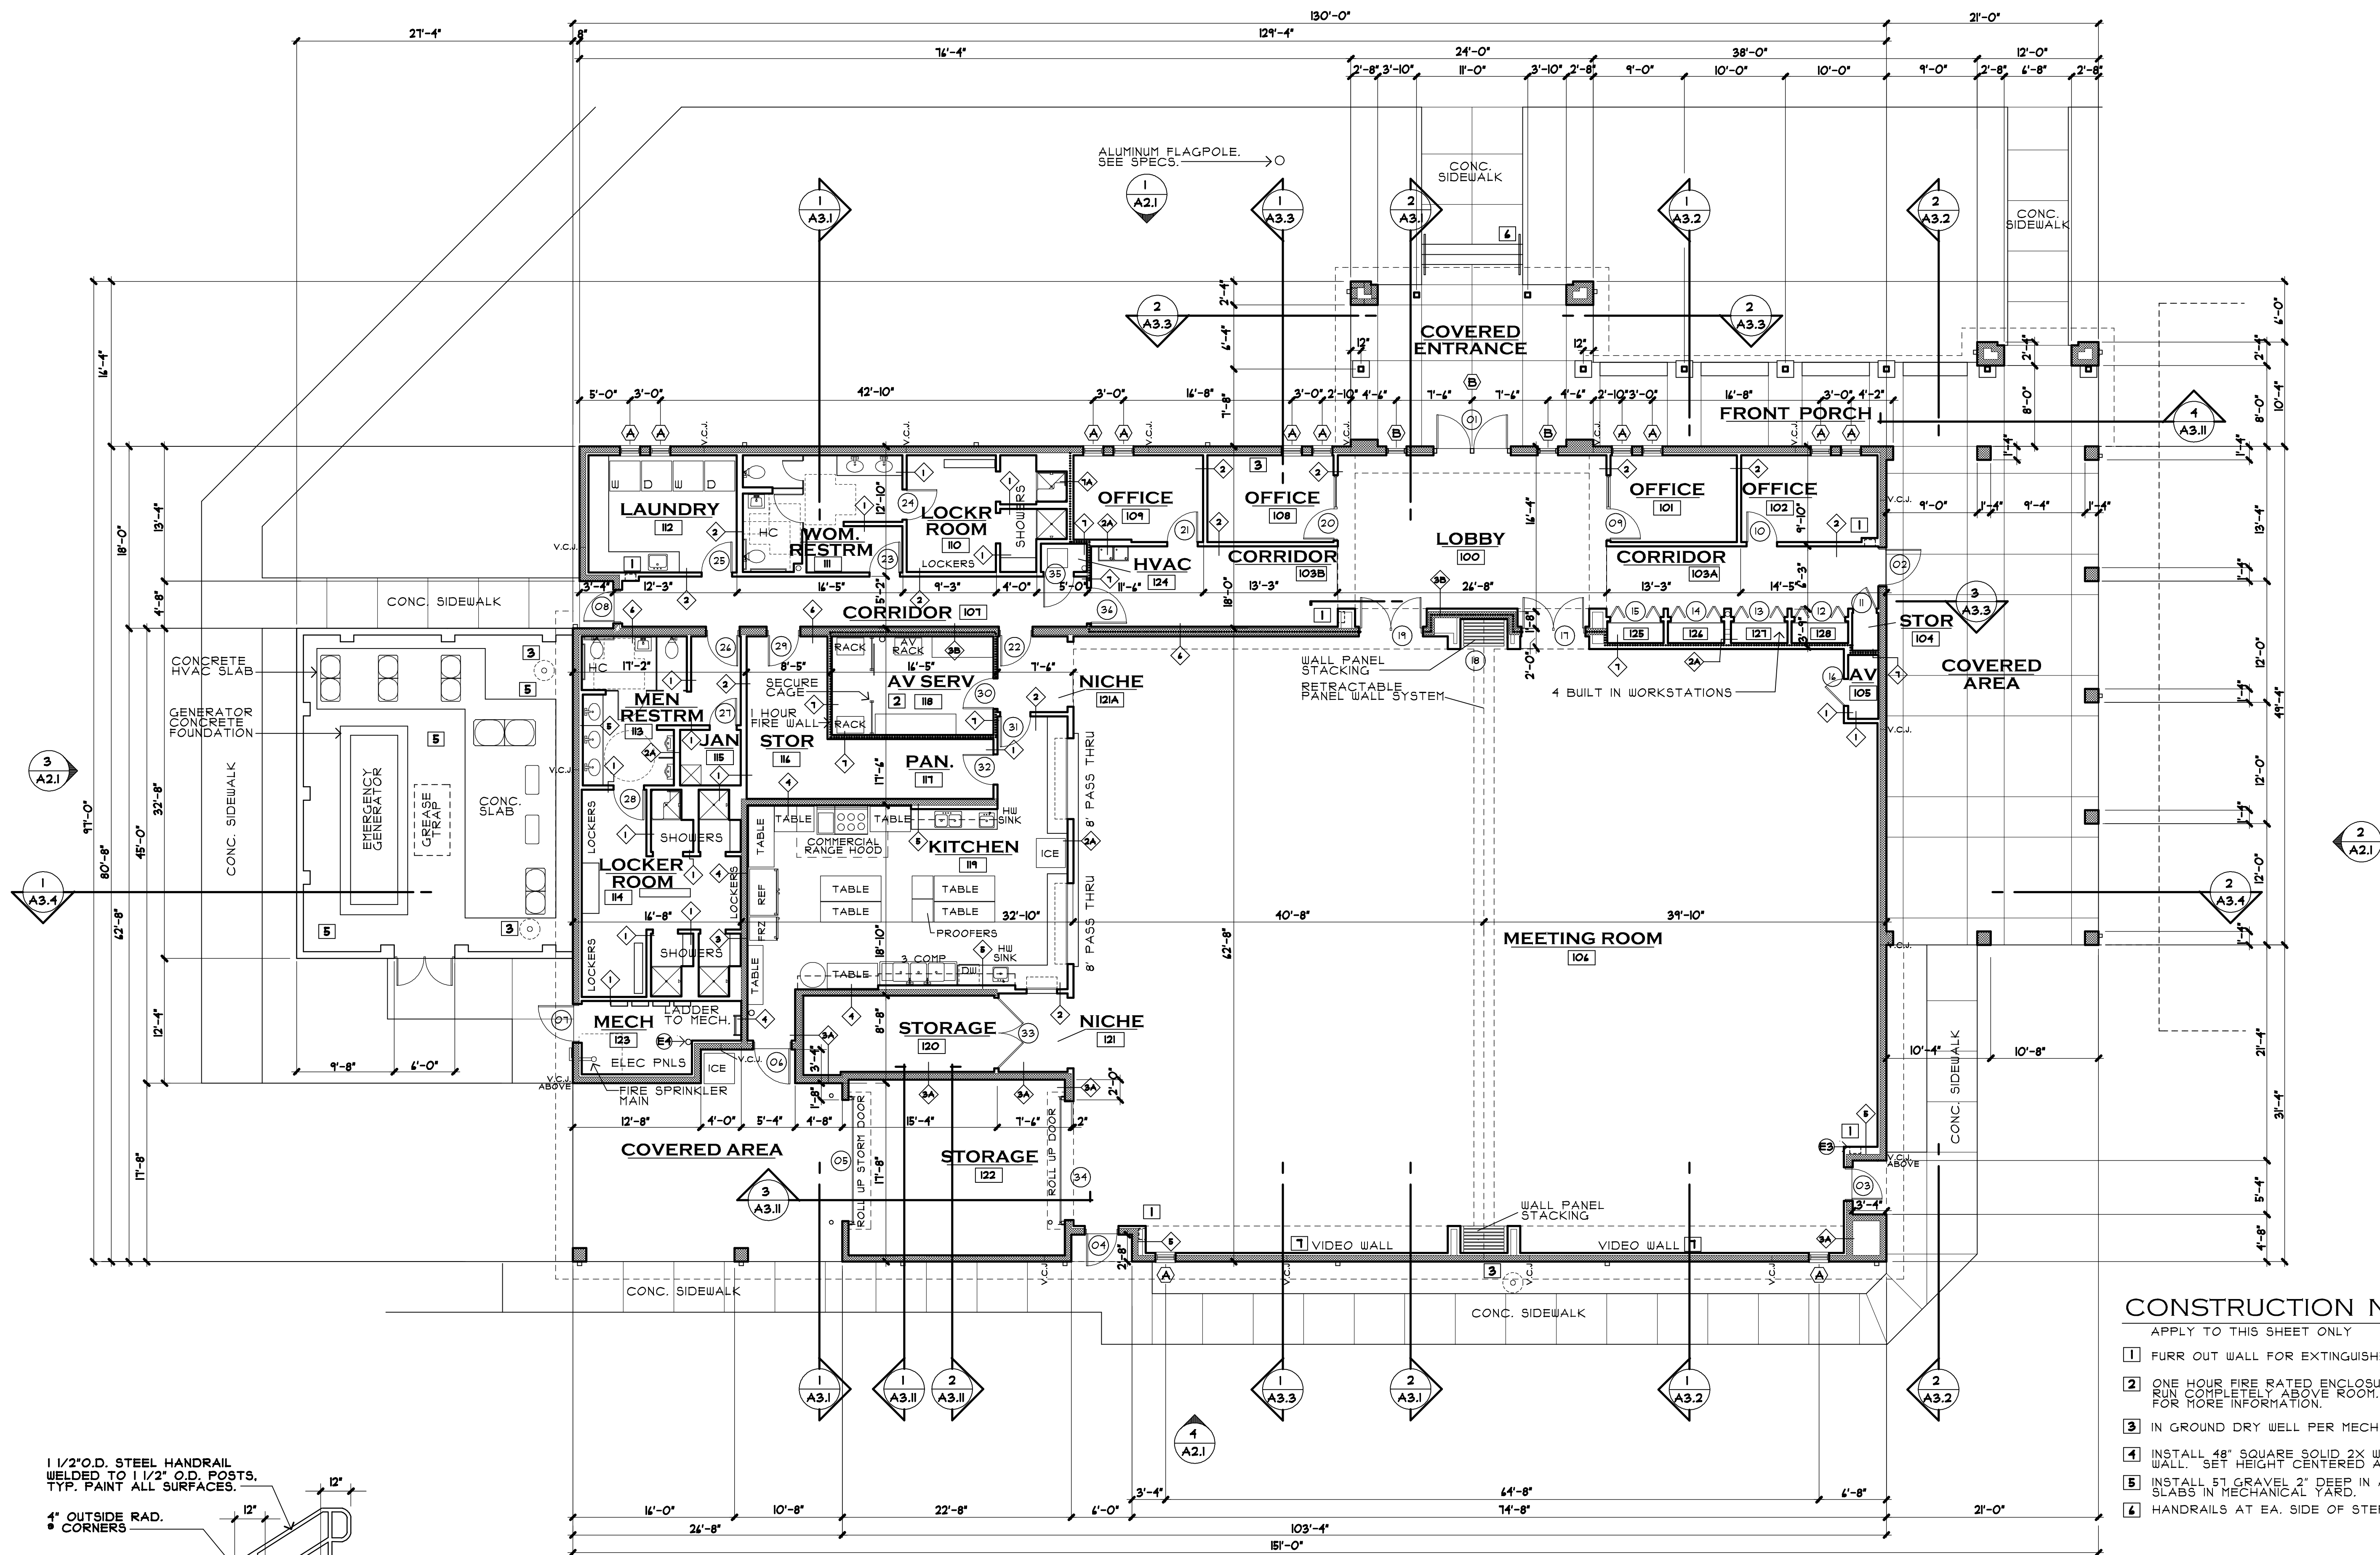

CONSTRUCTION NOTES

APPLY TO THIS SHEET ONLY



- 1 FURR OUT WALL FOR EXTINGUISHER CABINET
- 2 ONE HOUR FIRE RATED ENCLOSURE AT 11'-0" A.F.F. RUN COMPLETELY ABOVE ROOM. SEE WALL TYPE 1 FOR MORE INFORMATION.
- 3 IN GROUND DRY WELL PER MECH DRAWINGS
- 4 INSTALL 48" SQUARE SOLID 2X WOOD BLOCKING IN WALL SET HEIGHT CENTERED AT 80" A.F.F.
- 5 INSTALL 51 GRAVEL 2" DEEP IN ALL AREAS AROUND SLABS IN MECHANICAL YARD.
- 6 HANDRAILS AT EA. SIDE OF STEPS. REFER 2/A1.1

- NOTES:
1. BUILDING TO BE EQUIPPED WITH AUTOMATIC FIRE SPRINKLER SYSTEM. REFER FIRE PROTECTION SHEETS.
 2. REFER TO A1.4 FOR WALL TYPES.
 3. UNLESS NOTED OTHERWISE IN WALL TYPES - NEW TYPICAL INTERIOR WALLS SHALL BE TYPE 1. CONSTRUCTED WITH 3/5/8" GALV METAL STUDS @ 12" O.C. 1/2" GYP. BOARD EA. SIDE OF STUDS. WALLS SHALL RUN ABOVE CEILING AND MINIMUM 12" HIGH.
 4. REFER TO A4. SHEETS FOR ENLARGED FLOOR PLANS, ACCESSORY & EQUIPMENT SCHEDULES.
 5. V.C.J. = VERTICAL MASONRY WALL CONTROL JOINT. SEE STRUCTURAL FOR DETAIL.
 6. REFER TO A5.1 FOR STOREFRONT WINDOW SYSTEM ELEVATIONS.
 7. PROVIDE ALTERNATE BID PRICING FOR ACOUST. WALL PANELS ON SIDES AND BACK WALL OF MEETING ROOM. SEE BUILDING SECTIONS, INTERIOR ELEVATIONS AND SPECS. PANEL BASIS OF DESIGN: LYRA PB WALL PANEL BY ARMSTRONG. 48"x48"x1" TYP. CUSTOM COLOR AS SELECTED BY ARCH.

TRAINING CENTER 9,941 SQ.FT.
OTHER COVERED AREAS 2,324 SQ.FT.
OVERALL BUILDING AREA UNDER ROOF 12,261 SQ.FT.


BUILDING FLOOR PLAN

SCALE: 1/8"=1'-0"

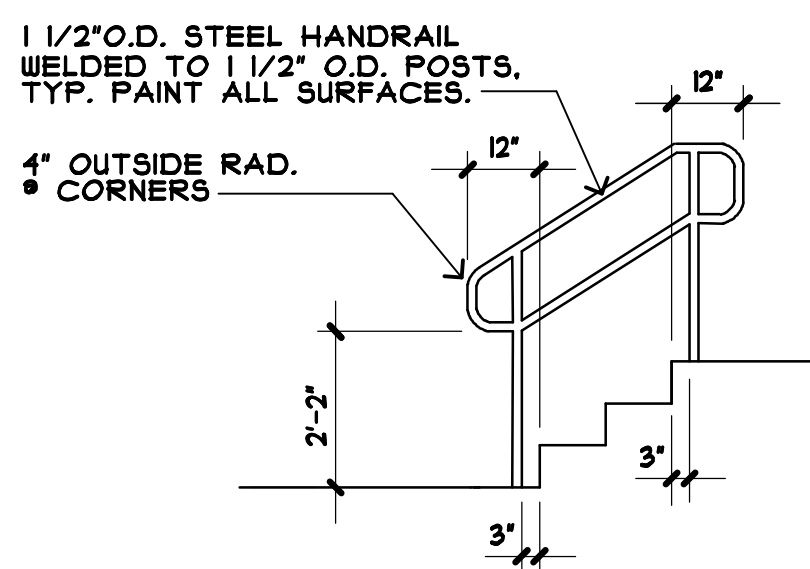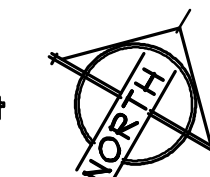


HANDRAIL ELEV.

SCALE: 3/8"=1'-0"

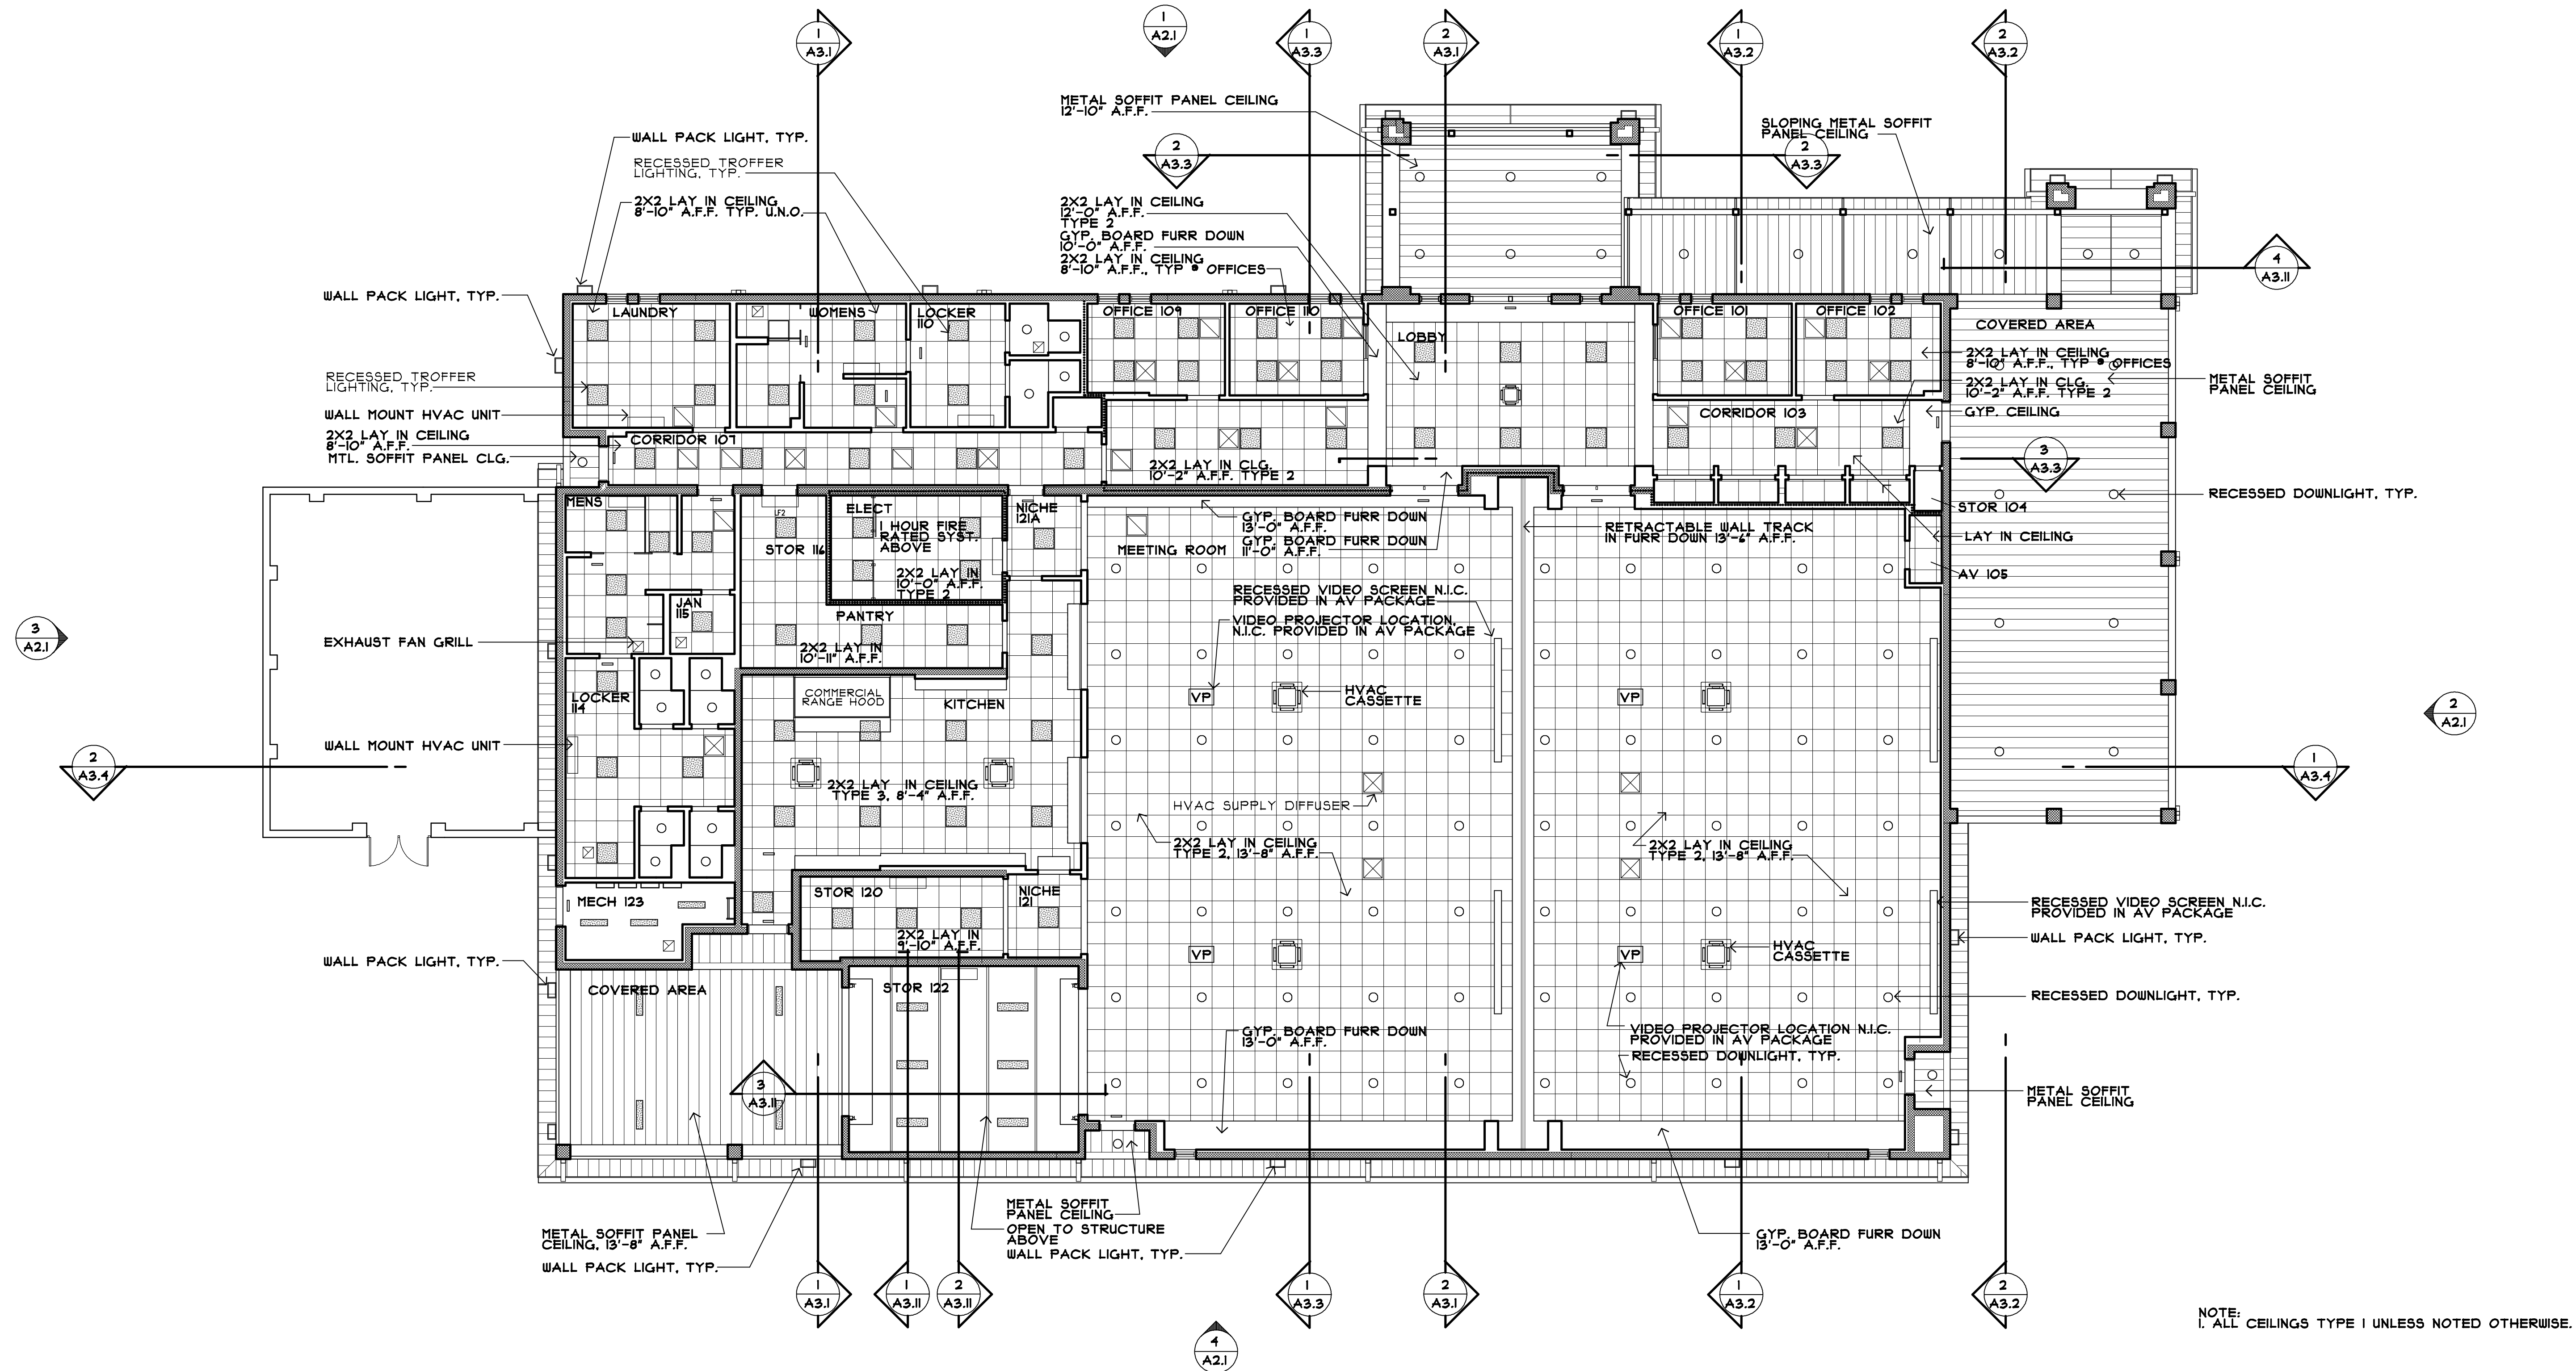


NOTE:
1. ALL CEILINGS TYPE 1 UNLESS NOTED OTHERWISE.

BUILDING REFLECTED CEILING PLAN
SCALE: 1/8"=1'-0"
NORTH

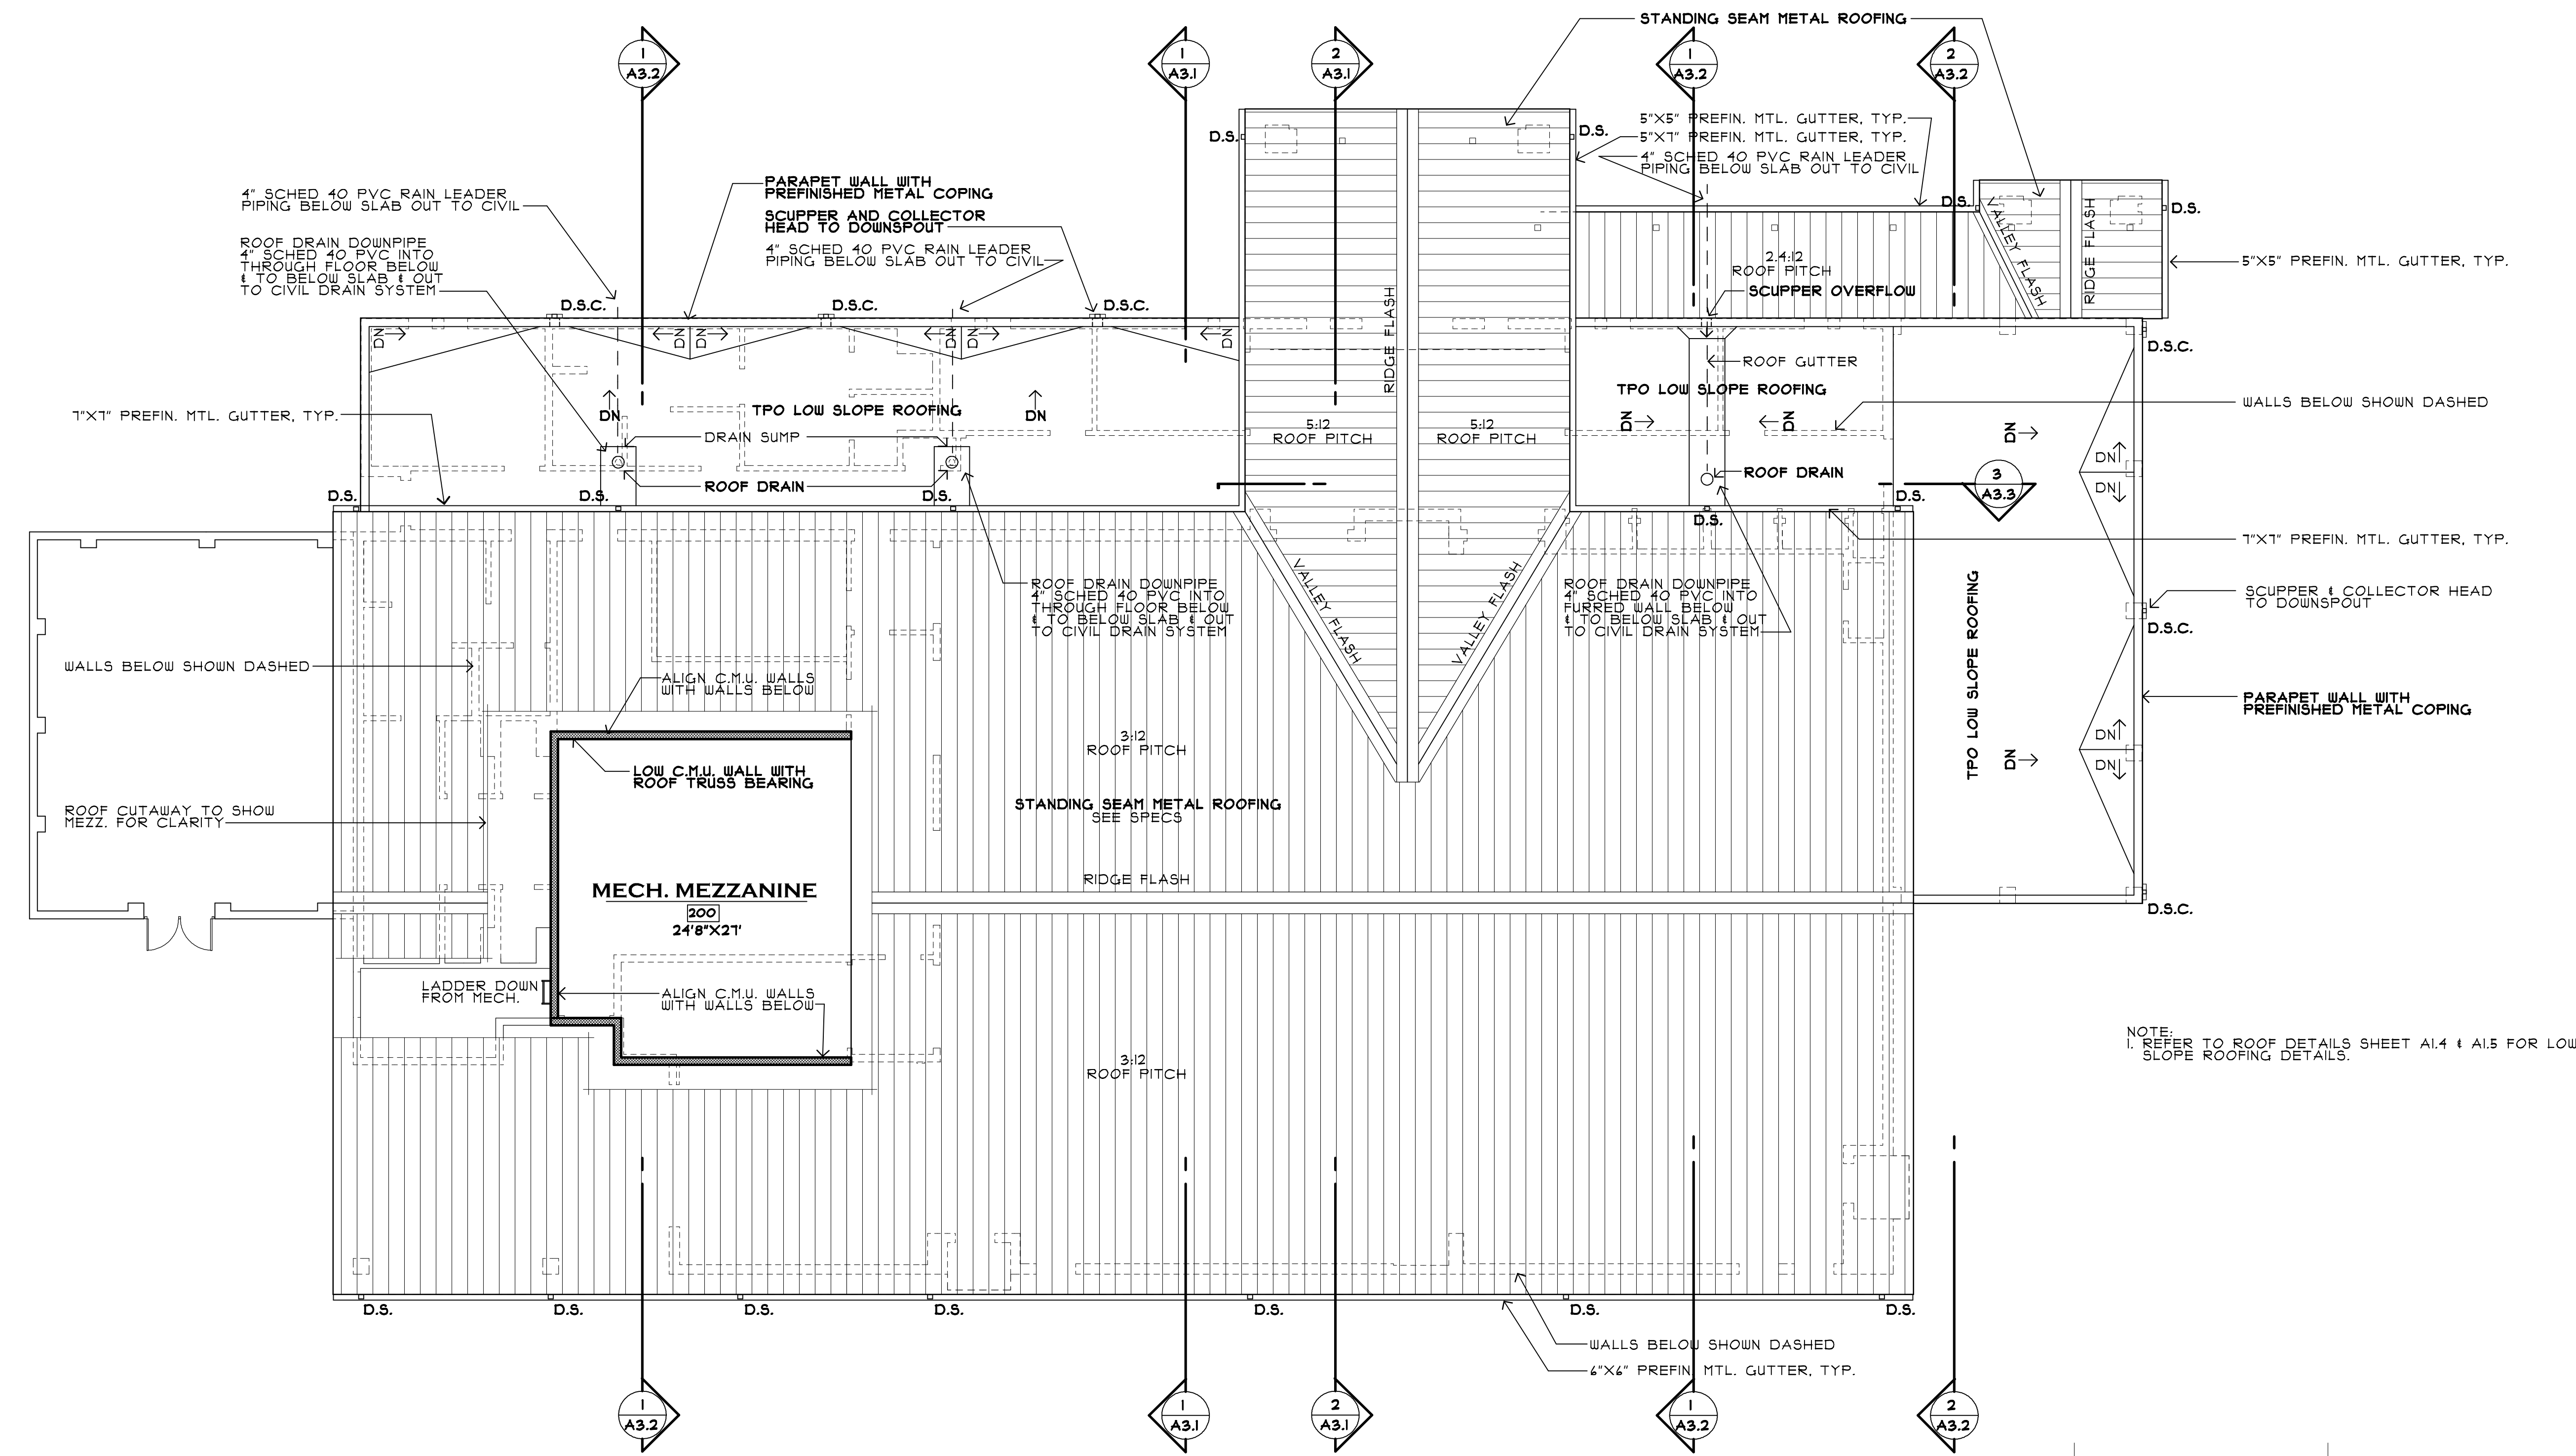


BUILDING ROOF PLAN/MEZZANINE PLAN
SCALE : 1/8"=1'-0"


NOTE:
D.S. = PREFINISHED METAL DOWNSPOUT- TYPICAL SIZE 4"X5" BOX.
D.S.C. = PREFINISHED METAL DOWNSPOUT & COLLECTOR HEAD.
SEE DETAIL.

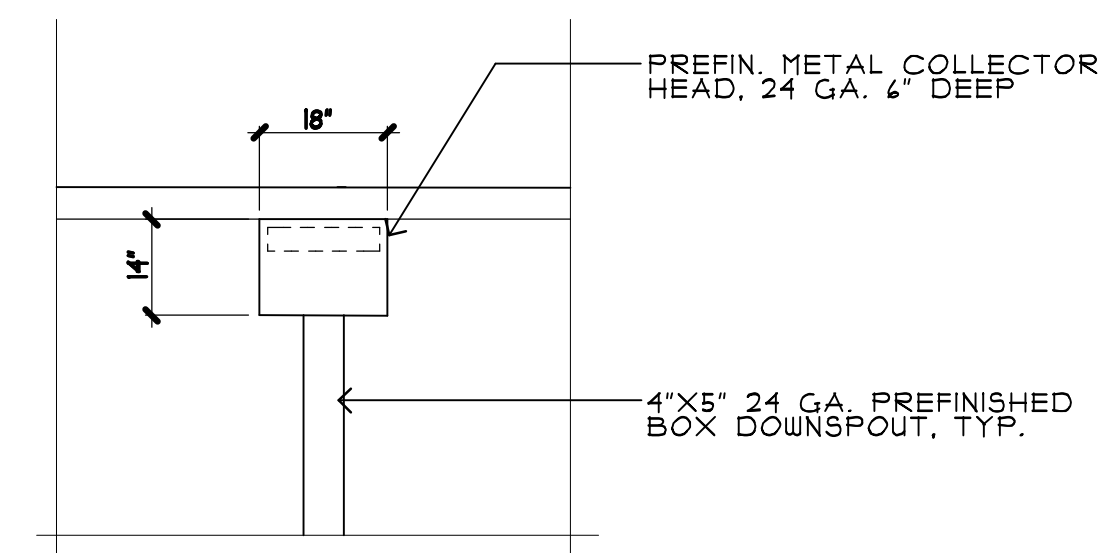


TYP. ROOF COLLECTOR HEAD
SCALE : 1/2"=1'-0"

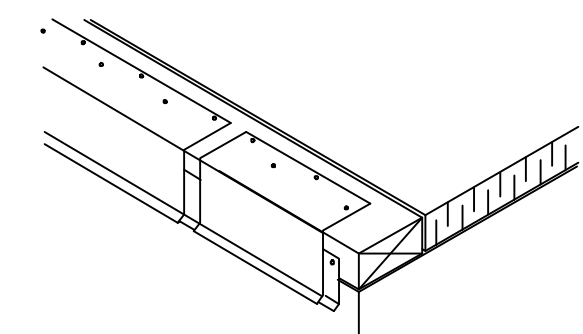


1. INSTALL TPO COATED METAL WITH $\frac{1}{8}$ " - $\frac{1}{4}$ " JOINTS BETWEEN ADJOINING SECTIONS.

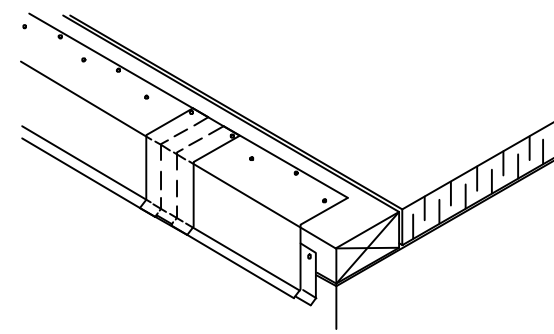

2. INSTALL 2" WIDE DUCT TAPE OVER JOINTS IN TPO COATED METAL.

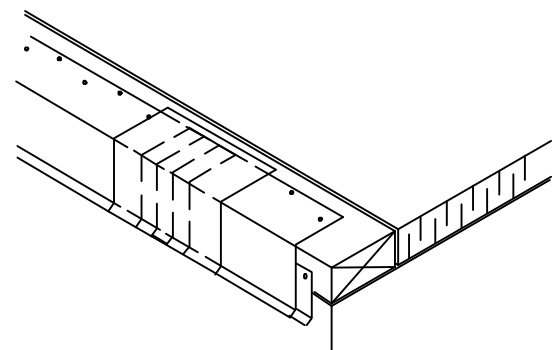

3. HEAT WELD 6" WIDE PIECE OF TPO NON-REINFORCED FLASHING OVER JOINT.

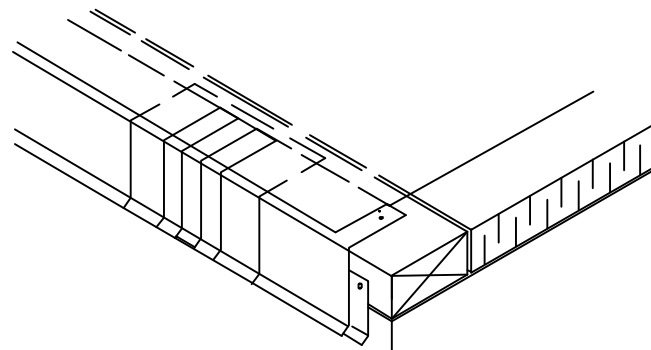

4. POSITION TPO REINFORCED MEMBRANE AND HEAT WELD TO TPO COATED METAL A MINIMUM OF 1- $\frac{1}{2}$ " AS SHOWN TO LEFT.


NOTES:

1.FASTENERS USED TO ATTACH TPO COATED METAL MUST PENETRATE WOOD NAILERS A MINIMUM OF 1- $\frac{1}{4}$ ". IF $\frac{1}{2}$ " PLYWOOD IS USED AS THE TOP NAILER, FASTENERS MUST PENETRATE A MINIMUM OF 1- $\frac{1}{4}$ " INTO NAILER BELOW.

2.APPROXIMATELY $\frac{1}{8}$ " DIAMETER BEAD OF CUT-EDGE SEALANT IS REQUIRED ON CUT EDGES OF TPO REINFORCED MEMBRANE.

3.GAUGE OF CONTINUOUS CLEAT IS DEPENDENT ON THE FASCIA HEIGHT AS SHOWN IN THE CHART BELOW.

MAX. FASCIA HEIGHT	GAUGE OF CONT. CLEAT
4"	24 GAUGE
6"	22 GAUGE
8"	20 GAUGE

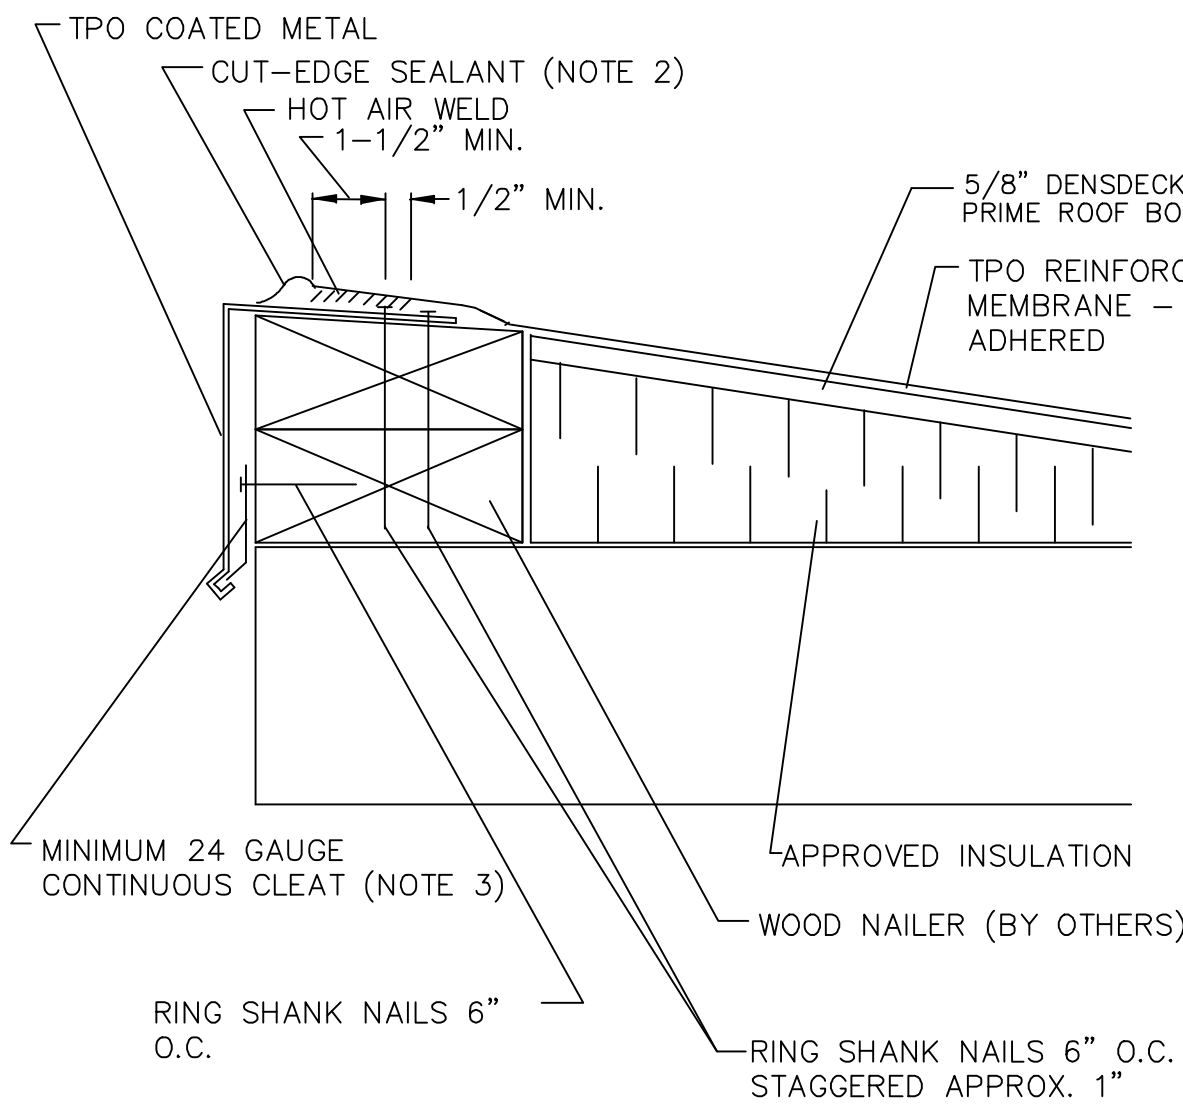


5
A1.6 TPO EAVE DETAIL

SCALE : N.T.S.


TYPICAL ROOFING SYSTEM:

TPO 40 MIL ROOFING MEMBRANE FULLY ADHERED OVER 5/8" DENSDECK STORM PRIME ROOF BOARD ADHERED TO POLYISO INSULATION BOARD (MIN. R-25) ADHERED TO CONCRETE ROOF DECK. FASTENING AND DETAILING TO COMPLY WITH MANUFACT. 20 YEAR WARRANTY.
USE PREPARED DETAILS ON THIS SHEET FOR CORRESPONDING FIELD CONDITIONS. MANUFACTURER'S STANDARD SHALL GOVERN IN ALL SITUATIONS.

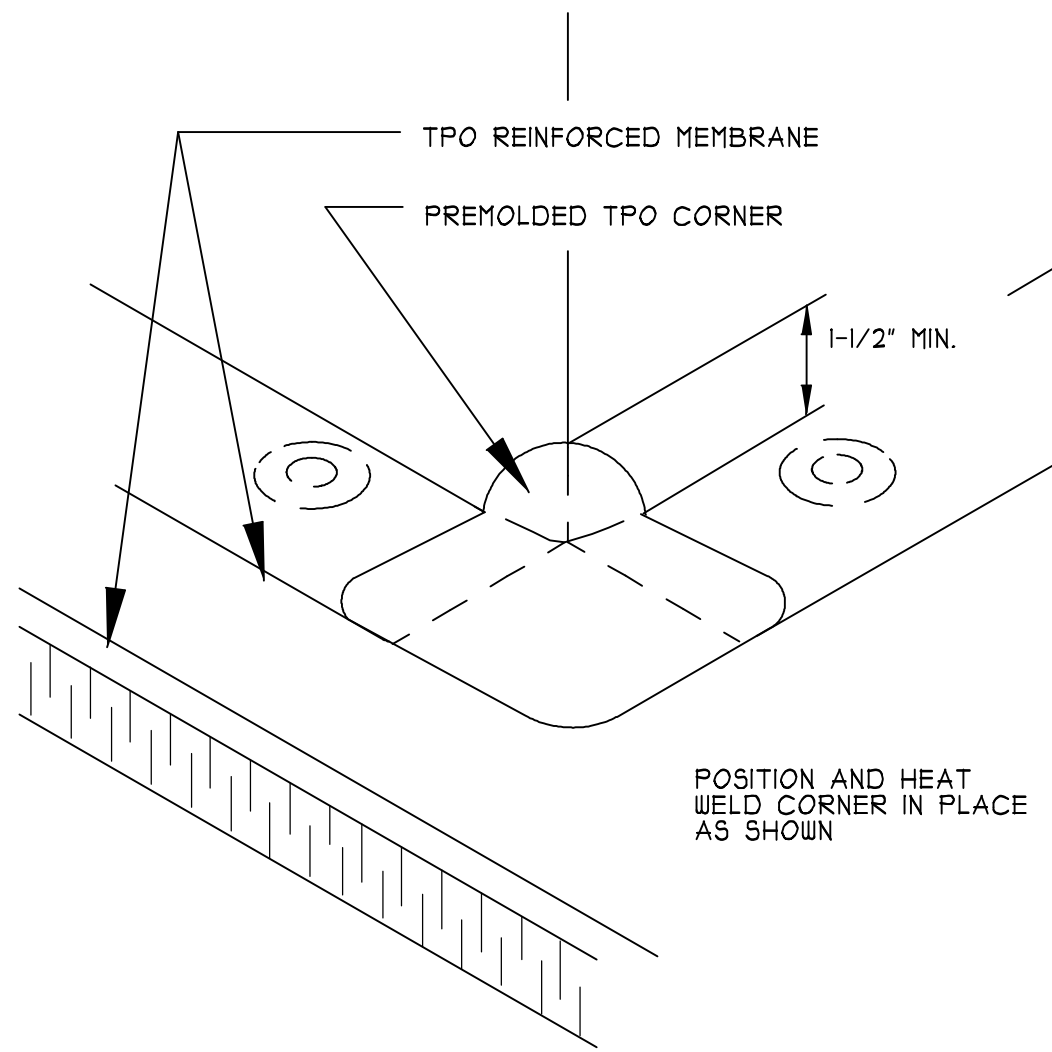

2
A1.6 TPO OUTSIDE CORNER

SCALE : N.T.S.

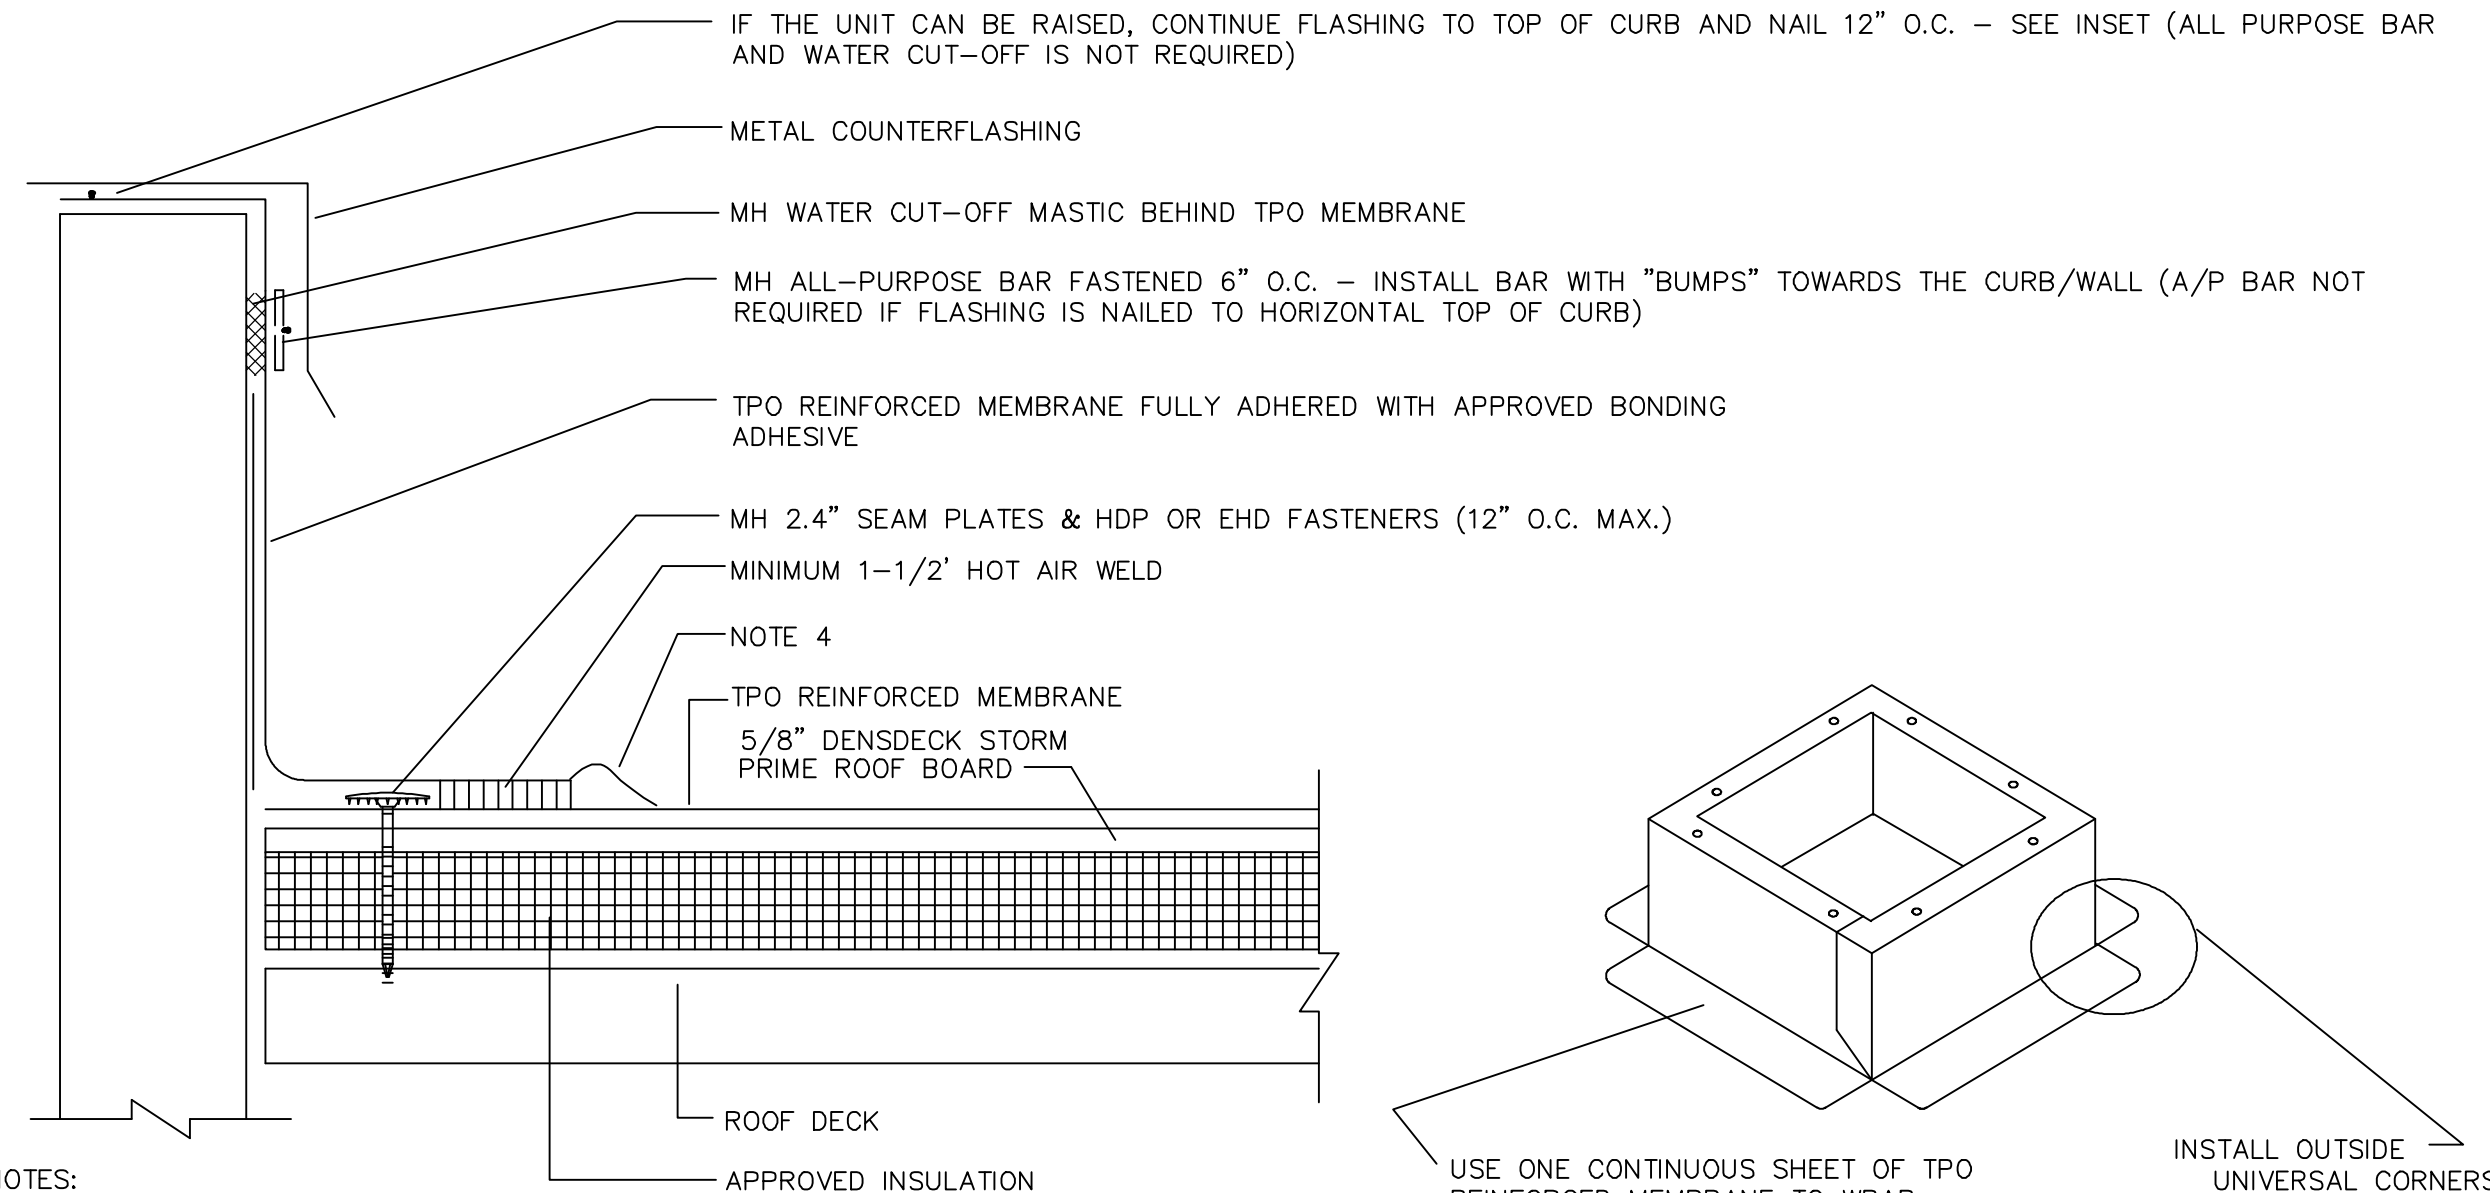

NOTES:

1.ALL FLASHING MUST BE A MINIMUM OF 8" HIGH WHERE POSSIBLE




2.DO NOT COVER WEEP HOLES OR THRU-WALL COUNTERFLASHINGS

3.WHEN THE M-H ALL-PURPOSE BAR IS USED UNDER THE COUNTERFLASHING OR THE MEMBRANE IS NAILED TO THE HORIZONTAL TOP OF THE CRB, TPO BONDING ADHESIVE MAY BE ELIMINATED WHEN FLASHING HEIGHT IS 18" OR LESS.

4.APPROXIMATELY 1/8" DIAMETER BEAD OF CUT-EDGE SEALANT IS REQUIRED ON CUT EDGES OF TPO REINFORCED MEMBRANE.

4
A1.6 TPO CURB FLASHING

SCALE : N.T.S.

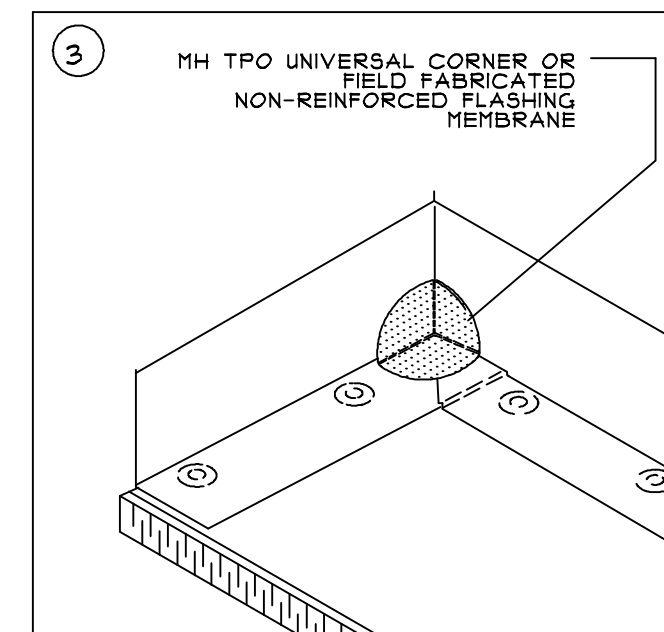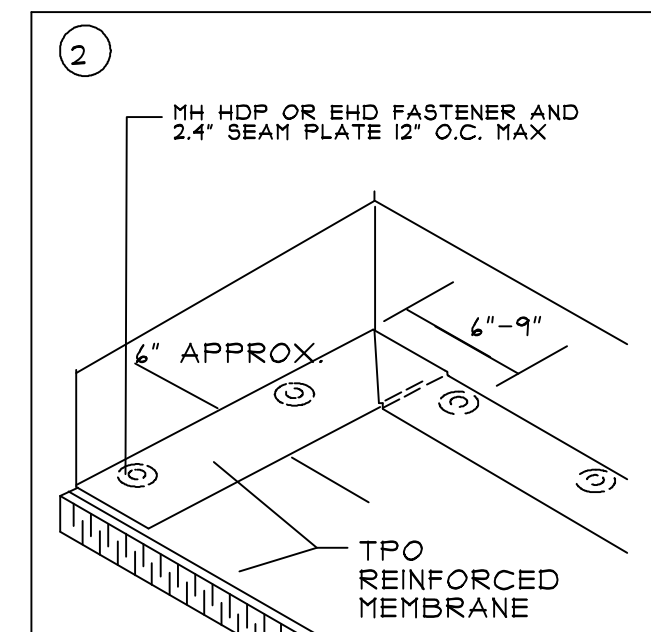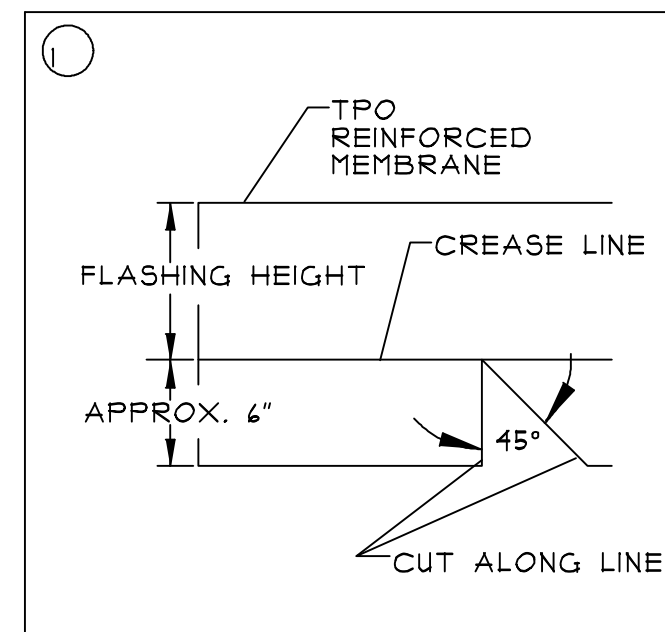

NOTES:


1.BEGIN INSTALLATION OF 2.4" SEAM PLATES 4" TO 9" FROM THE CORNER.

2.POSITION 2.4" SEAM PLATES $\frac{1}{2}$ " TO 1" FROM EDGE OF TPO REINFORCED MEMBRANE.

3.APPROXIMATELY $\frac{1}{8}$ " DIAMETER BEAD OF CUT-EDGE SEALANT IS REQUIRED ON CUT EDGES OF TPO REINFORCED MEMBRANE.


1
A1.6 FIELD FABRICATED INSIDE CORNER

SCALE : N.T.S.

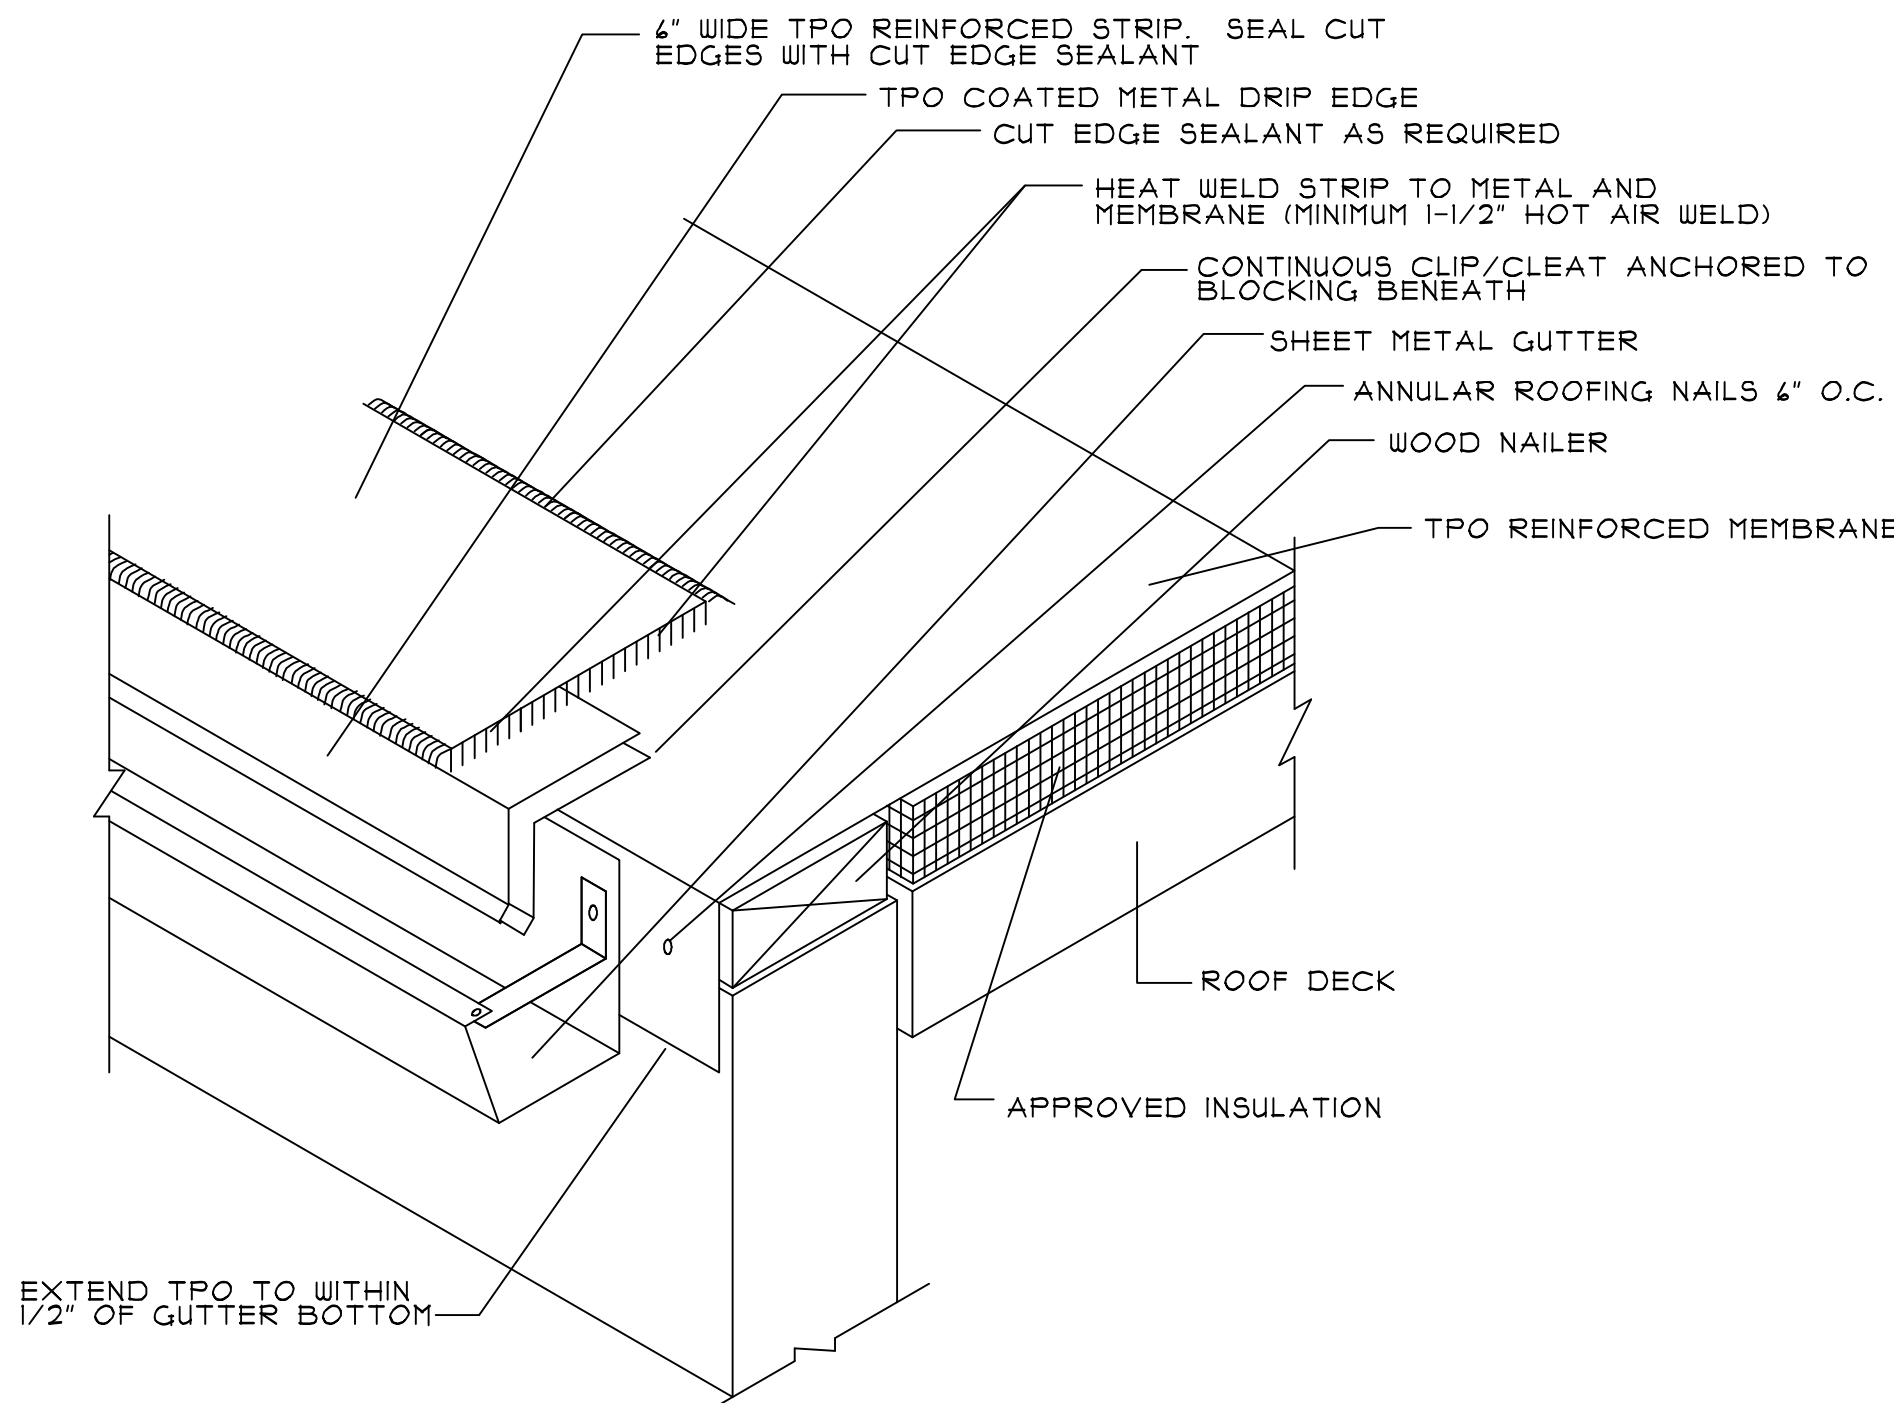


3
A1.6 TPO EAVE/GUTTER DETAIL

SCALE : N.T.S.

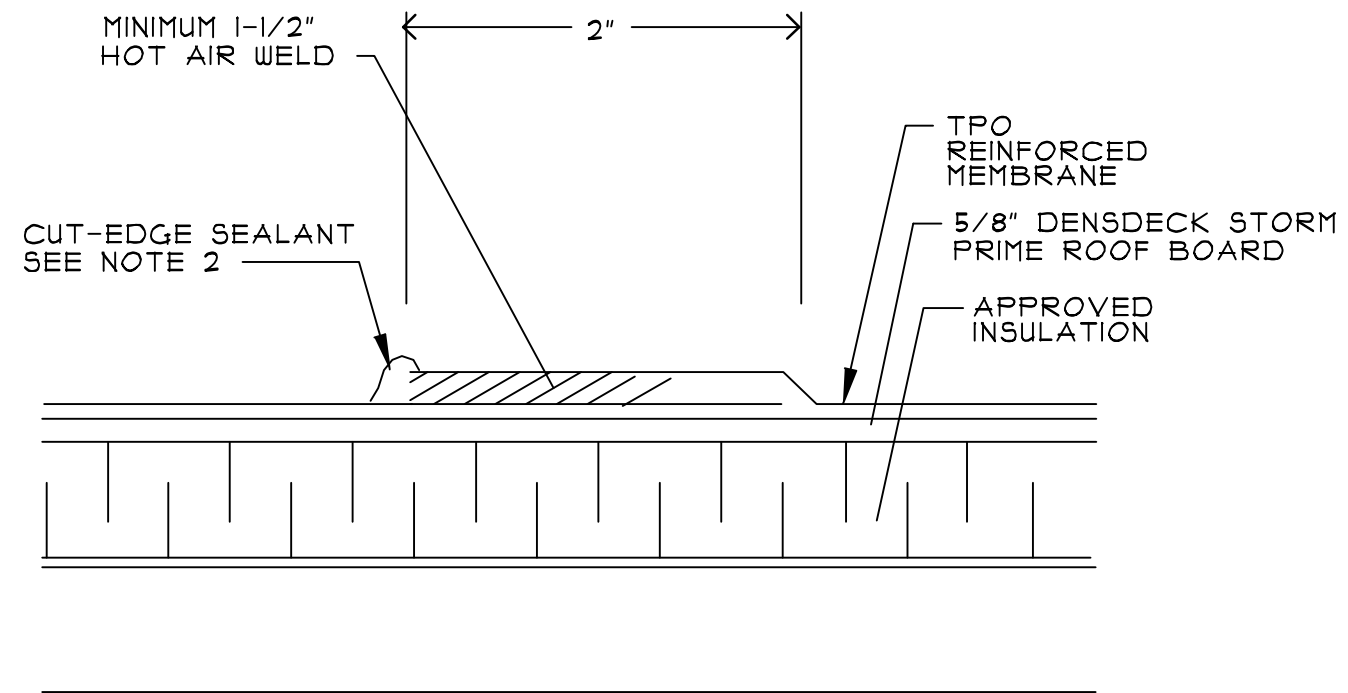


NOTE:
1. APPROXIMATELY 1/8" DIAMETER BEAD OF CUT-EDGE SEALANT IS REQUIRED ON CUT EDGES OF TPO REINFORCED MEMBRANE.
2. A ROBOTIC WELDER MUST BE USED TO COMPLETE ALL FIELD SEAMS ON ALL WARRANTED PROJECTS.

8 TPO FIELD SEAM - ADHERED
SCALE : N.T.S.

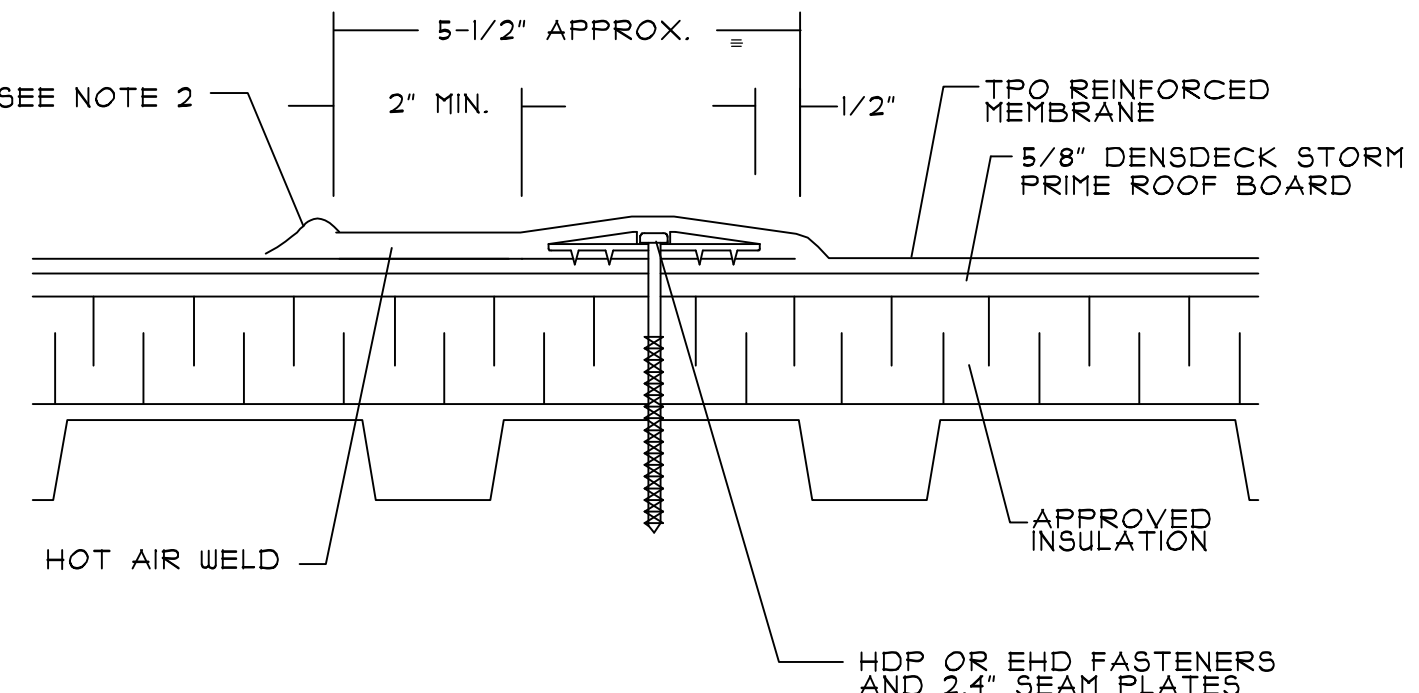


NOTES:
1. REFER TO MULE-HIDE TECHNICAL BULLETIN TPO-MAOI-2004 FOR SHEET SIZE AND FASTENER SIZE REQUIRED FOR UPLIFT RESISTANCE. IF A FACTORY MUTUAL RATING OR CODE COMPLIANCE IS REQUIRED, CONTACT MULE-HIDE FOR SPECIFIC REQUIREMENTS.
2. APPROXIMATELY 1/8" DIAMETER BEAD OF CUT-EDGE SEALANT IS REQUIRED ON CUT EDGES OF TPO REINFORCED MEMBRANE.
3. A ROBOTIC WELDER MUST BE USED TO COMPLETE ALL FIELD SEAMS ON ALL WARRANTED PROJECTS.

7 TPO FIELD SEAM ATTACHMENT
SCALE : N.T.S.

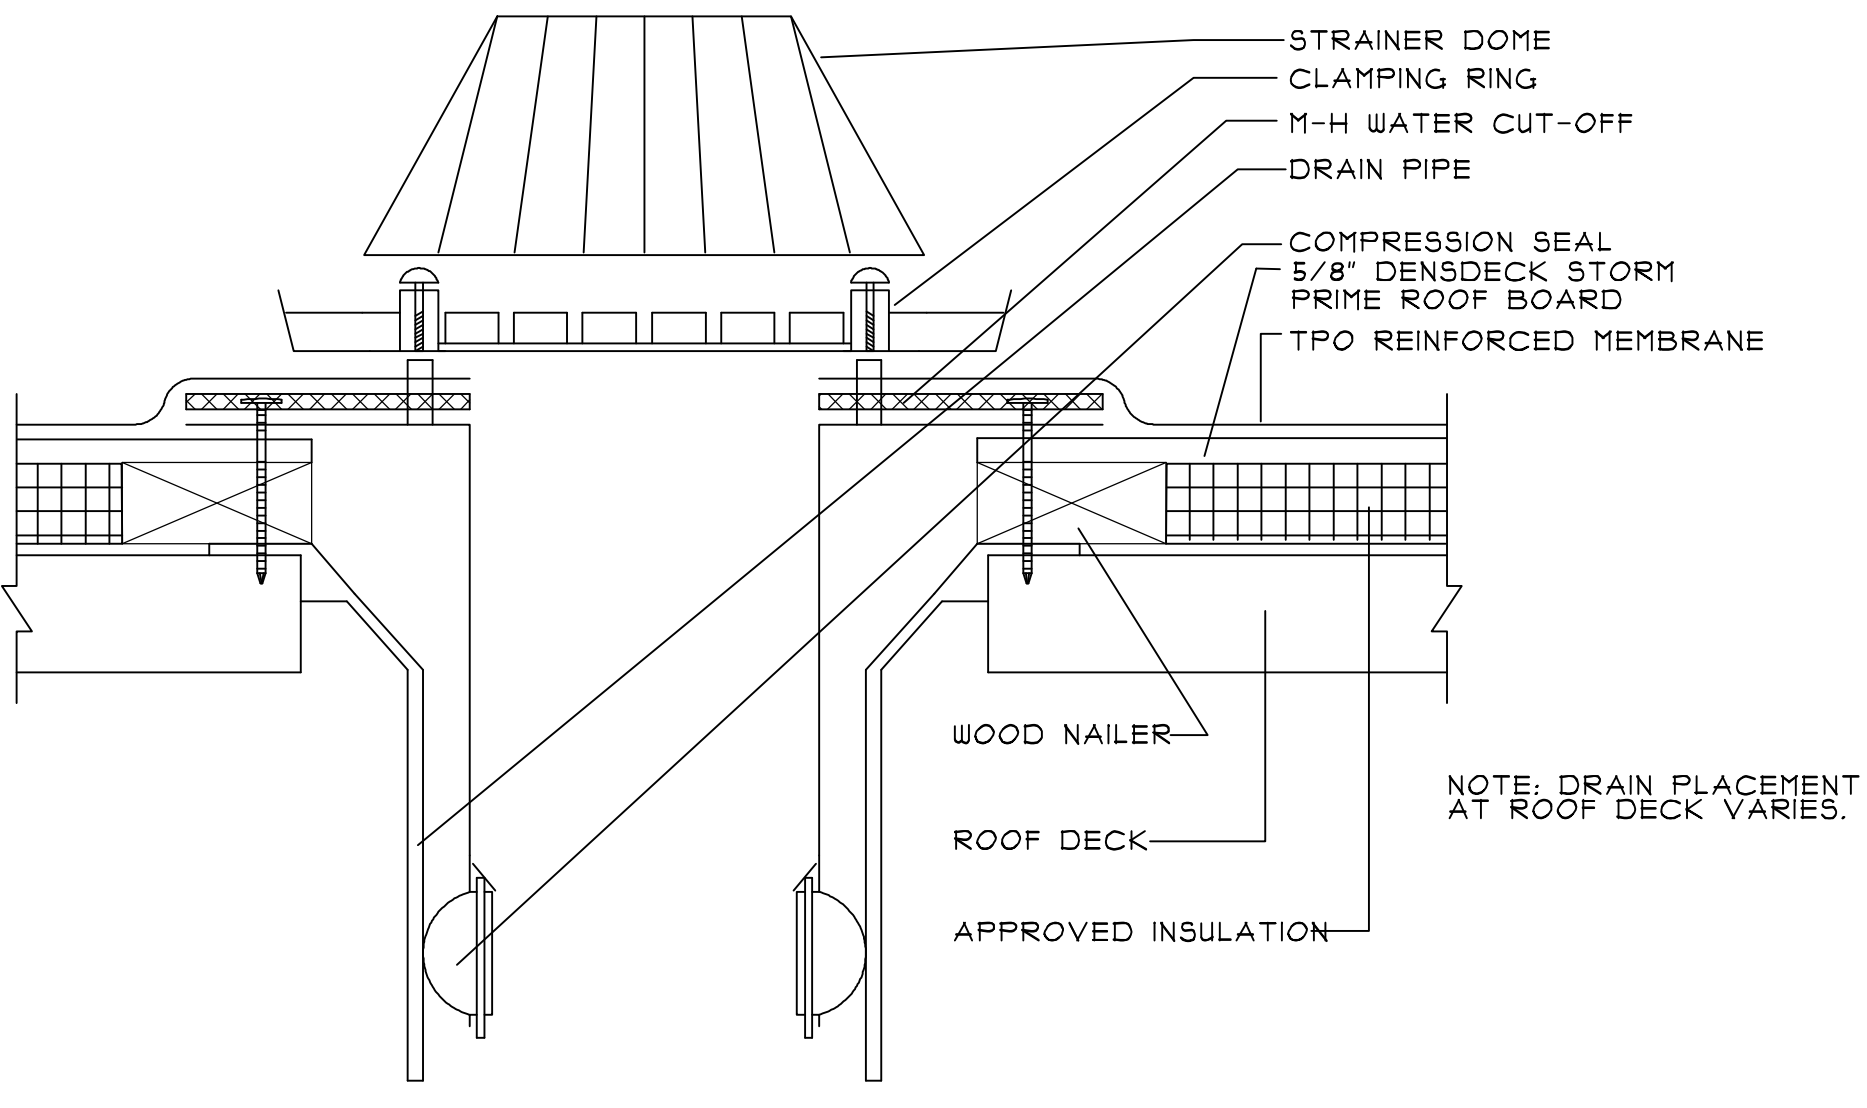


5 DRAIN DETAIL
SCALE : N.T.S. MHT-UN-512

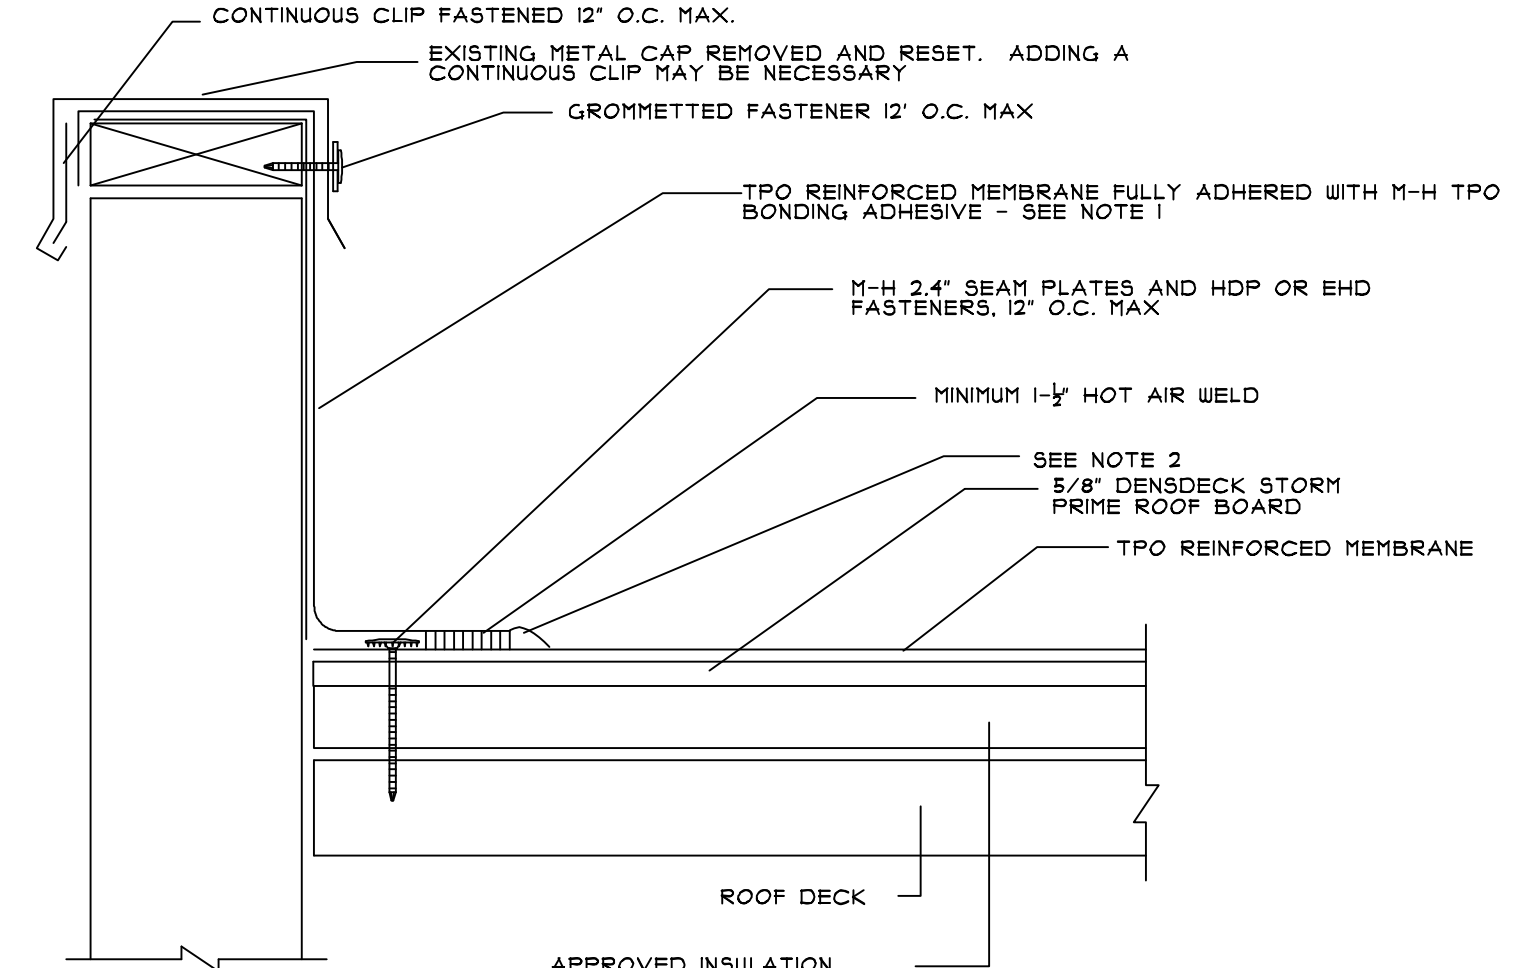

NOTE:
IF SHEET METAL IS TO BE INCLUDED IN THE WARRANTY, CONTRACTOR MUST USE MULE-HIDE METAL PRODUCTS. REFER TO DETAILS MHSM-2050, MHSP-2052, MHSP-4054A 1/2\"/>

4 PARAPET WALL DETAIL
SCALE : N.T.S.

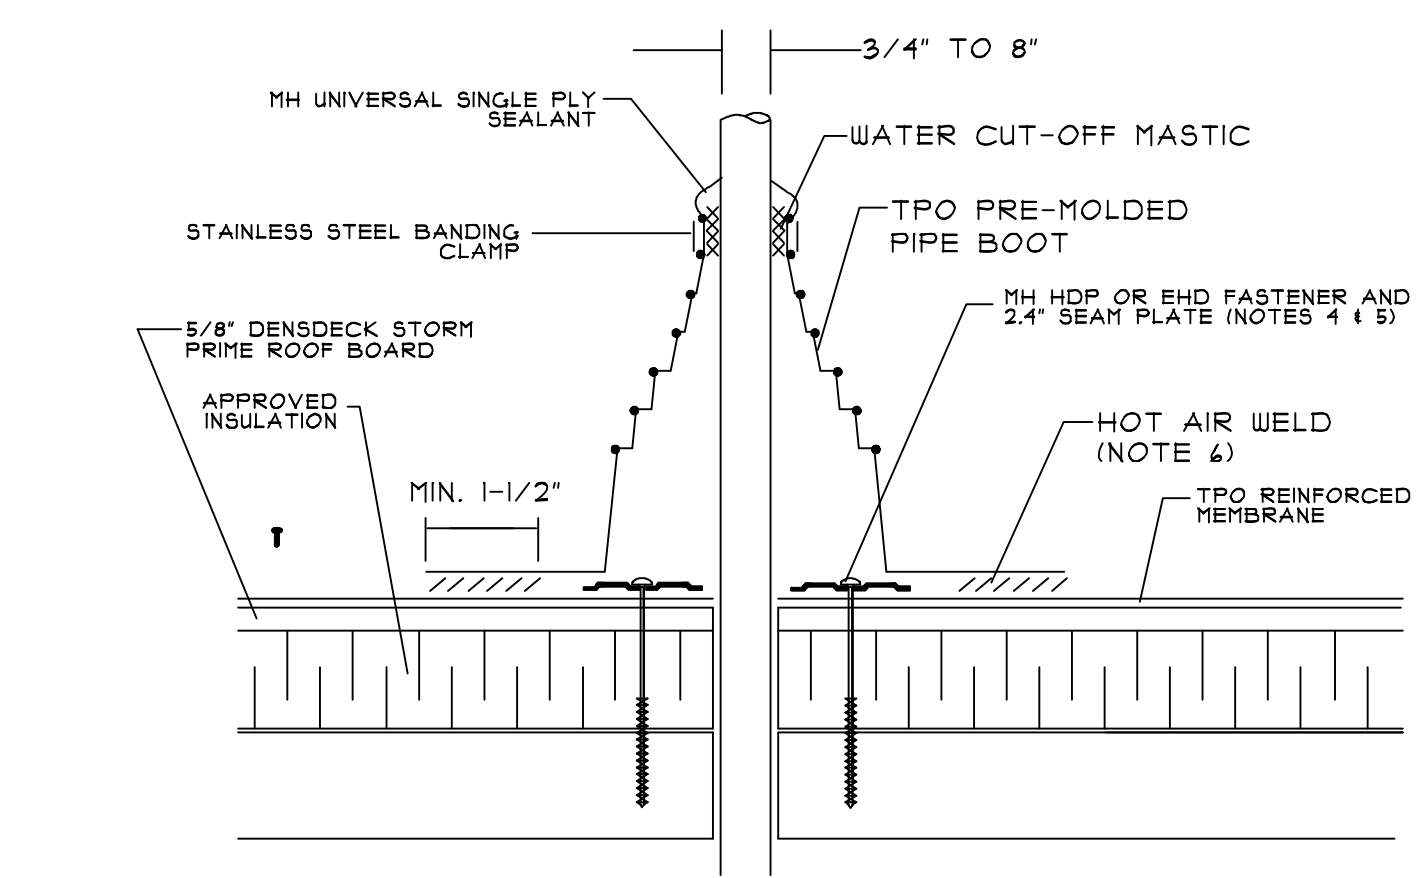

NOTES:
1. REMOVE ALL LEAD AND OTHER FLASHING BEFORE INSTALLING FIELD FABRICATED PIPE SEAL.
2. INSTALL 3 FASTENERS AND PLATES AROUND PIPE EQUALLY SPACED. FASTENERS MAY ALSO BE POSITIONED MAXIMUM 12\"/>

1 TPO PRE-MOLDED PIPE BOOT
SCALE : N.T.S.

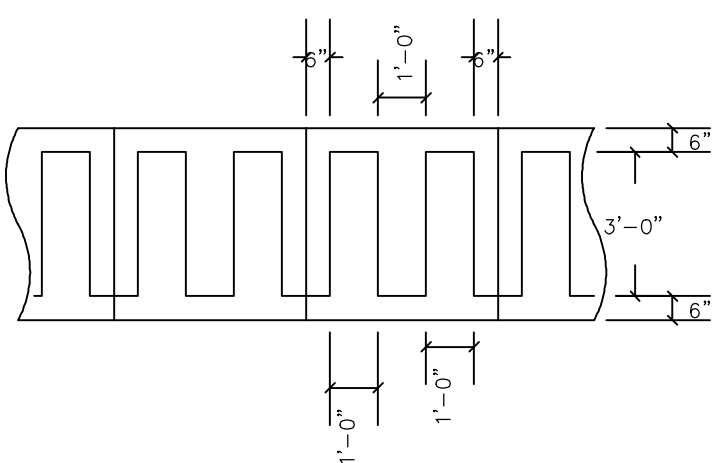
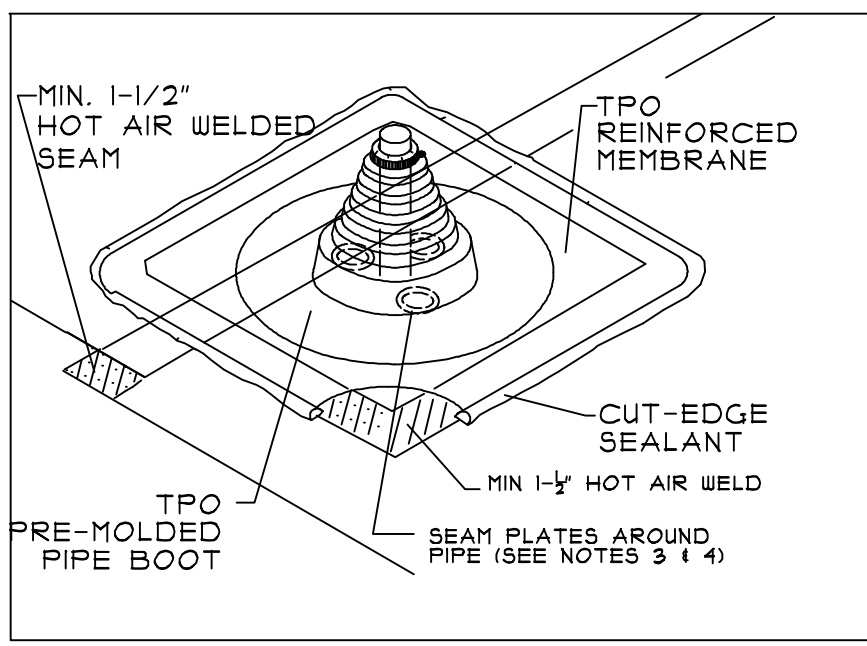


FIGURE 1
INSTALLATION USING 12" O.C. BEADS ON 4' X 4' BOARDS

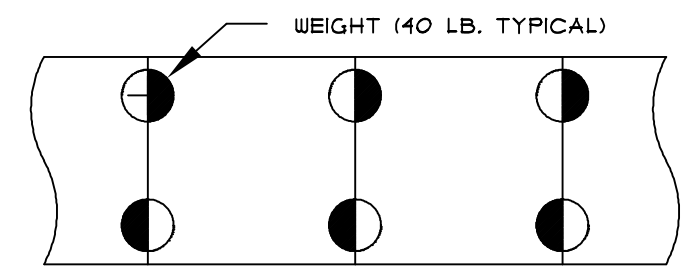


FIGURE 2
RECOMMENDED WEIGHT PLACEMENT ON 4' X 4' BOARDS

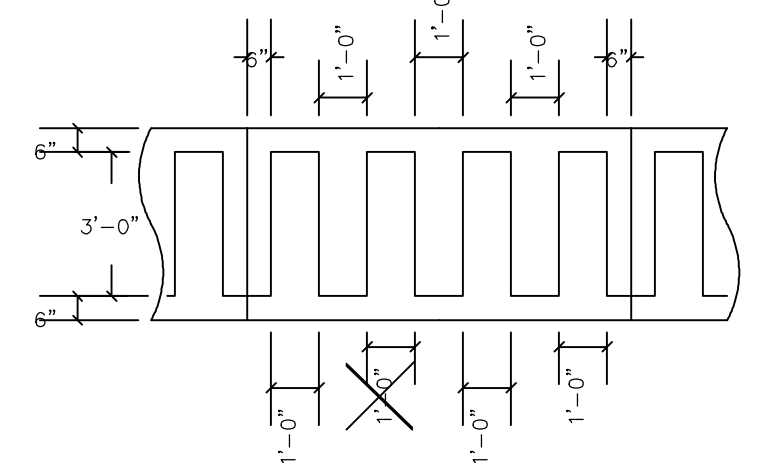


FIGURE 3
INSTALLATION USING 12" O.C. BEADS ON 4' X 8' BOARDS


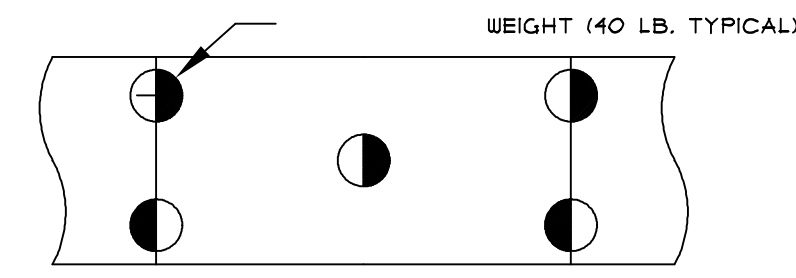


FIGURE 4
RECOMMENDED WEIGHT PLACEMENT ON 4' X 8' BOARDS

INSULATION TYPE/SIZE	MAX. BOARD
HIGH DENSITY WOOD FIBERBOARD	4'X4'
POLYISOCYANURATE	4'X4'
EXTRUDED POLYSTYRENE (XPS)	2'X8'
EXPANDED POLYSTYRENE (EPS)	4'X4'
DENSE DECK PRIME	4'X8'
SECUROCK	4'X8'
ORIENTED STRAND BOARD (OSB)	4'X8'

6 INSULATION ATTACHMENT FULLY ADHERED
SCALE : N.T.S.


NOTES:
1. WHEN USING MULE-HIDE ALL-PURPOSE BAR TO TERMINATE WALL FLASHING, TPO BONDING ADHESIVE MAY BE ELIMINATED WHEN FLASHING HEIGHT IS 18" OR LESS.
2. FLASHING HEIGHT SHALL BE A MINIMUM 0.8" HIGH WHERE POSSIBLE. IF REMOVING COUNTERFLASHING DO NOT BLOCK OR COVER EXISTING WEEP HOLES. TERMINATION OF THE FLASHING MUST BE BELOW EXISTING WEEP HOLES.
3. ALL PURPOSE BAR FASTENED 4" ON CENER IN 10' SECTIONS WITH 1/2" GAP BETWEEN SECTIONS. ALL PURPOSE BAR IS TO BE INSTALLED WITH 'BUMPS' FACING WALL. A FASTENER MUST BE LOCATED WITHIN 2' OF ENDS OF AP BAR. DO NOT BEND AP BAR AROUND INIDE OR OUTSIDE CORNERS.
4. APPROXIMATELY 1/8" DIAMETER BEAD OF CUT-EDGE SEALANT IS REQUIRED ON CUT EDGES OF TPO REINFORCED MEMBRANE.

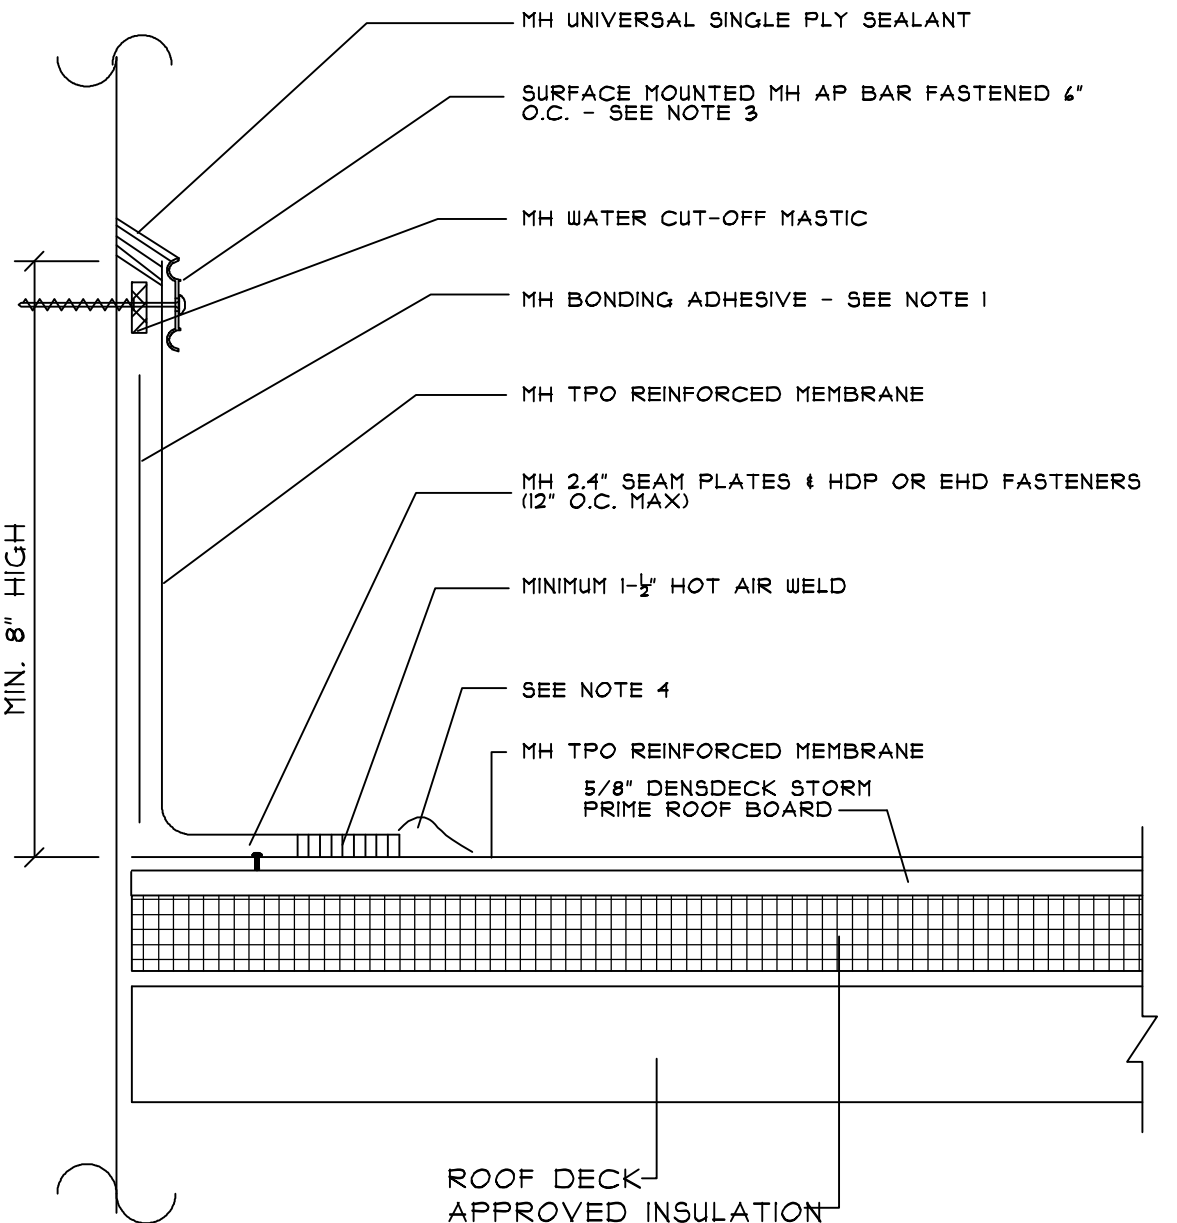


3 WALL FLASHING WITH TERM. BAR DETAIL
SCALE : N.T.S.


NOTES:
1. CLEAN THE EXISTING MEMBRANE (AND METAL IF APPLICABLE) WITH WEATHERED MEMBRANE CLEANER. PRIME THE MEMBRANE USING TAPE PRIMER. ONCE THE PRIMER IS PROPERLY DRIED, THE TPO PRESSURE-SENSITIVE COVER STRIP IS APPLIED AND ROLLED USING A 2" WIDE RULER.
2. WOOD NAILER MUST EXTEND PAST TOTAL WIDTH OF METAL FASCIA DECK FLANGE.
3. FASTENERS AND FASTENER PATTERN AS RECOMMENDED BY METAL EDGE MANUFACTURER.
4. DECK FLANGE MUST BE TOTALLY COVERED BY TPO PRESSURE-SENSITIVE COVER STRIP WITH MINIMUM 2" COVERAGE PAST NAIL HEADS.
5. APPLY MULE-HIDE UNIVERSAL SINGLE PLY SEALANT ALONG BOTH EDGES OF TPO COVER TAPE AND ACROSS ENDLAPS.

HEAT COVER STRIP AT SPLICE INTERSECTIONS PRIOR TO ROLLING TO CONFORM TO STEP-OFFS

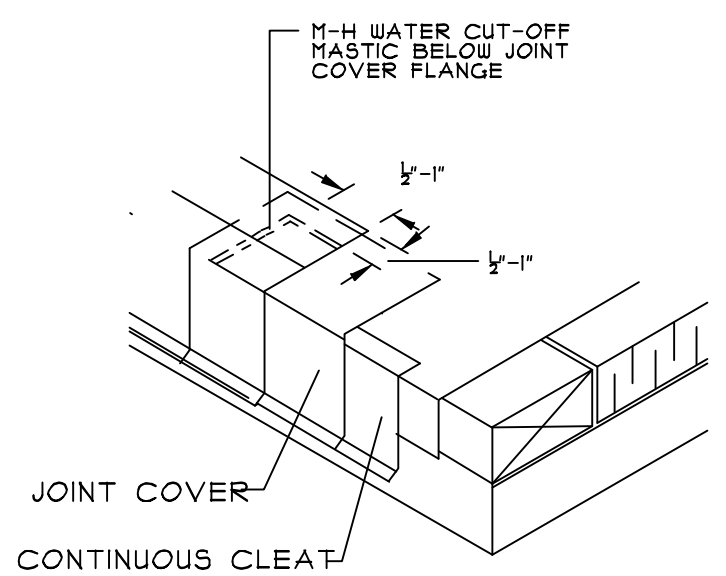

1 TPO EAVE DETAIL
SCALE : N.T.S.

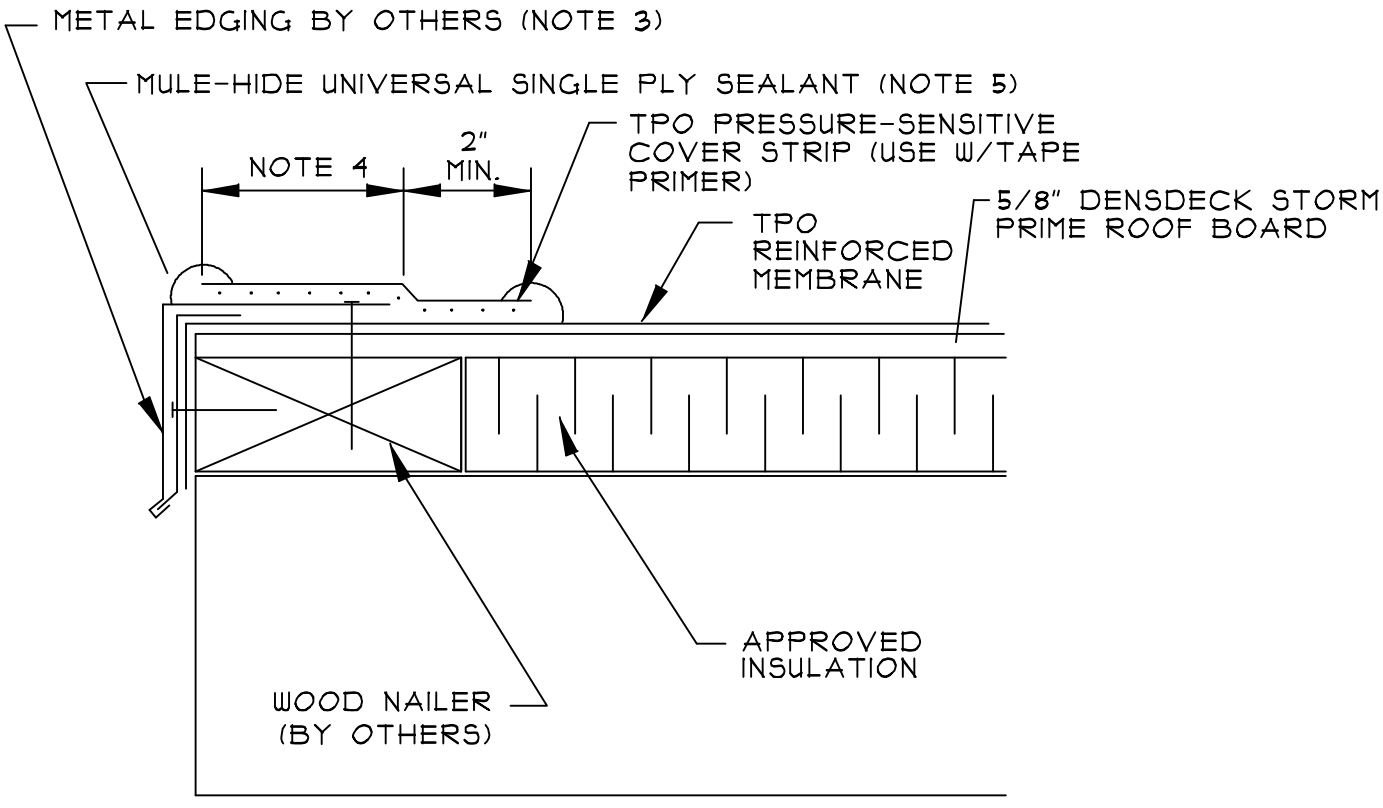

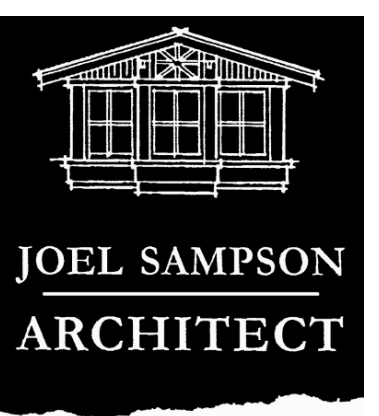

JOEL SAMPSON
ARCHITECT

212 NORTH ADAMS ST
QUINCY, FLORIDA 32351
FLA LIC NO ARO014180
850-815-4348


MUTUAL AID STAGING & COORDINATION FACILITY
FOR
TALQUIN ELECTRIC COOPERATIVE, INC.
30270 BLUE STAR HIGHWAY GADSDEN COUNTY, FLORIDA

DATE: 1-1-25
REV:

JOB NO: 23-002

A1.5


SHEET NO.

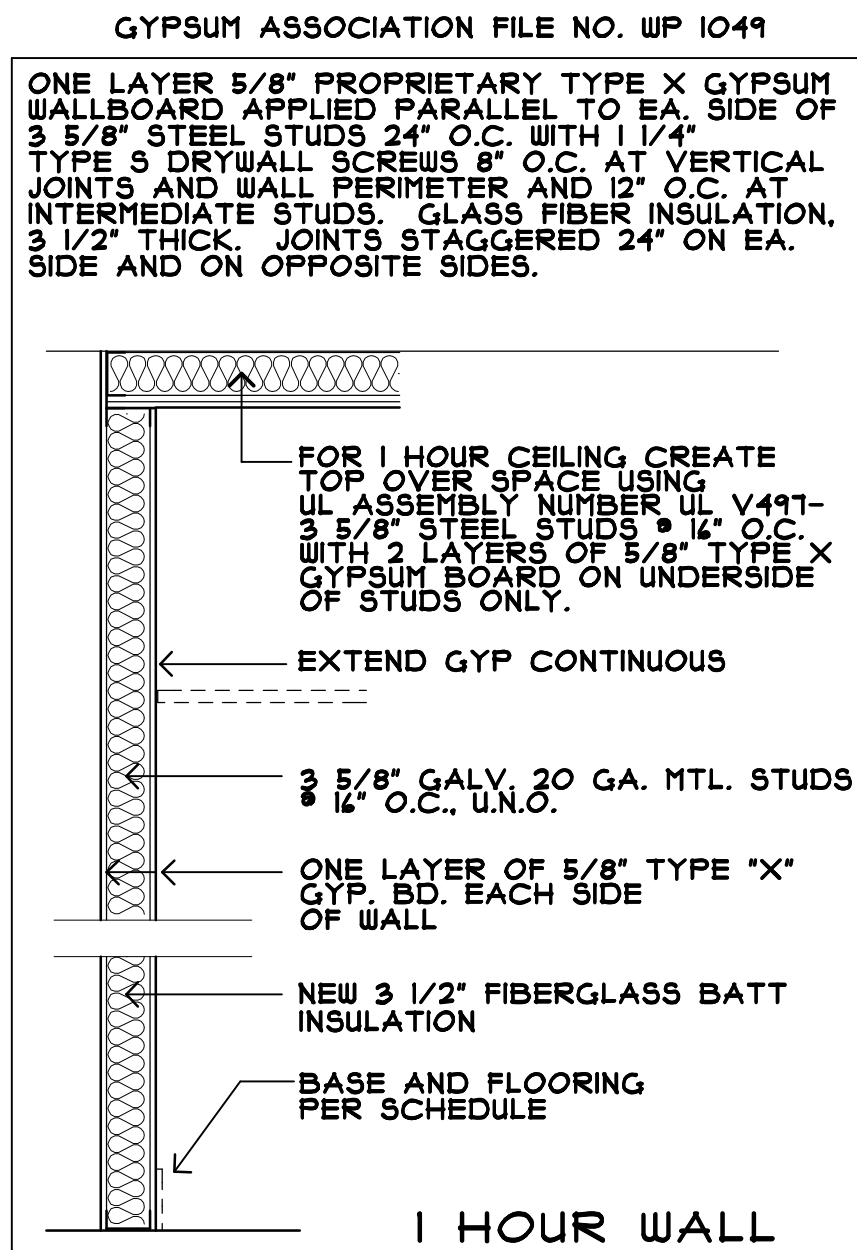

NOTE: FIRE SEAL ALL PENETRATIONS AT ALL FIRE RATED ASSEMBLIES.

7 WALL TYPE


7A WALL TYPE
SAME AS WALL TYPE 1 EXCEPT
SUBSTITUTE 2"- 20GA STUDS.

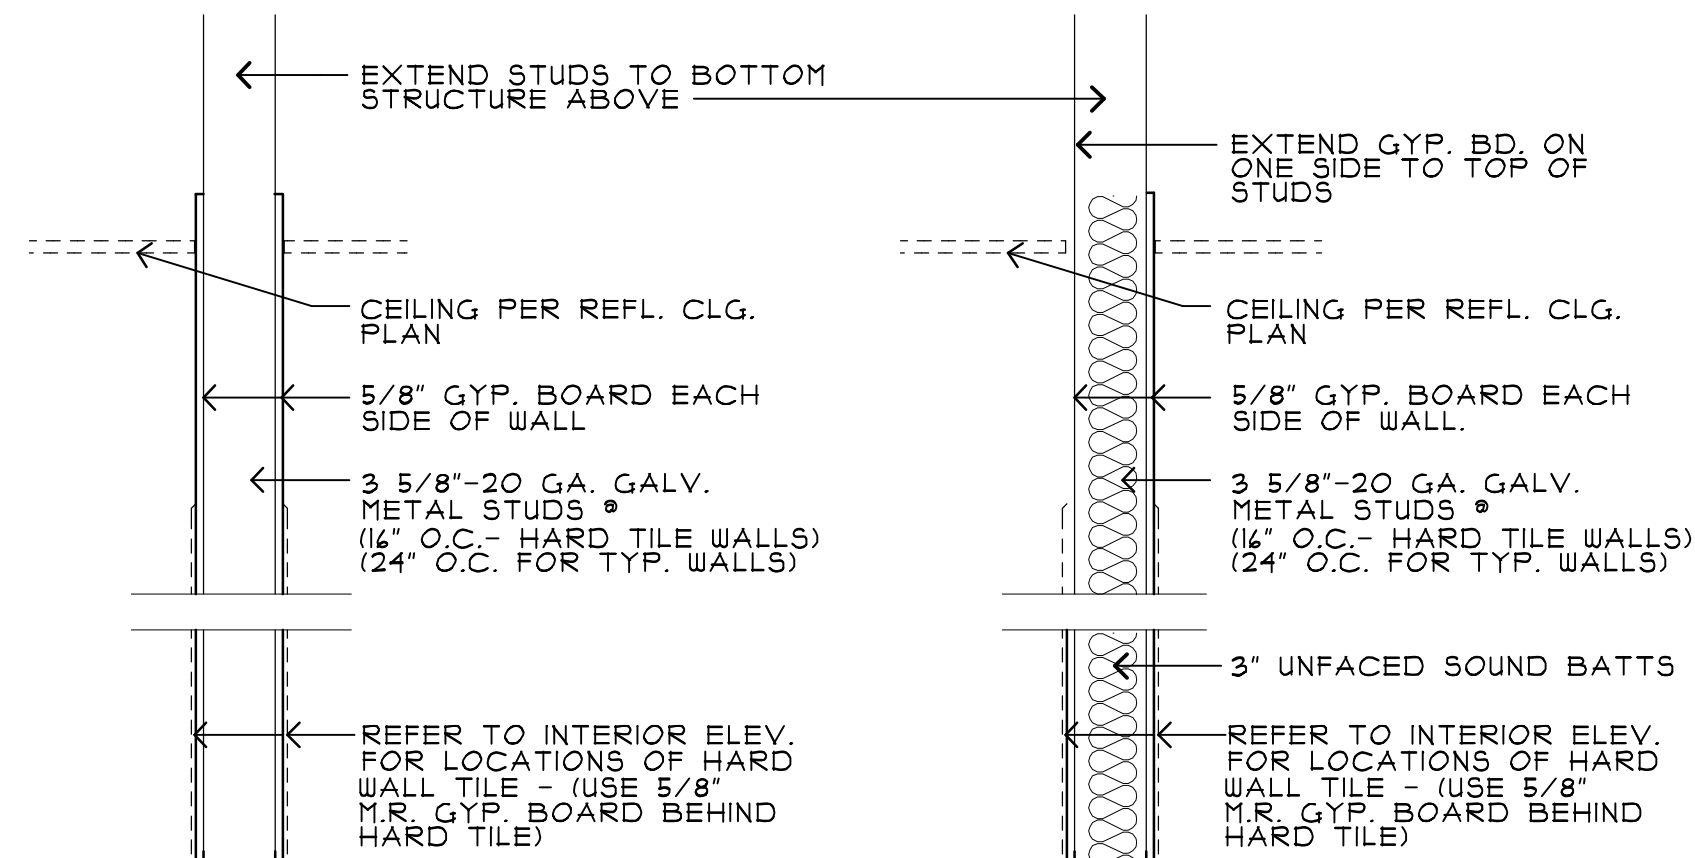


1 WALL TYPE
TYPICAL INTERIOR WALL

2 WALL TYPE
2A WALL TYPE
SAME AS WALL TYPE 2 EXCEPT
SUBSTITUTE 2"- 20GA STUDS.


3 WALL TYPE NOT USED
3A WALL TYPE
ADD 15" RIGID INSULATION
AT FURRING
3B WALL TYPE
USE 25" STUD FURRING W/ SOUND
BATTS

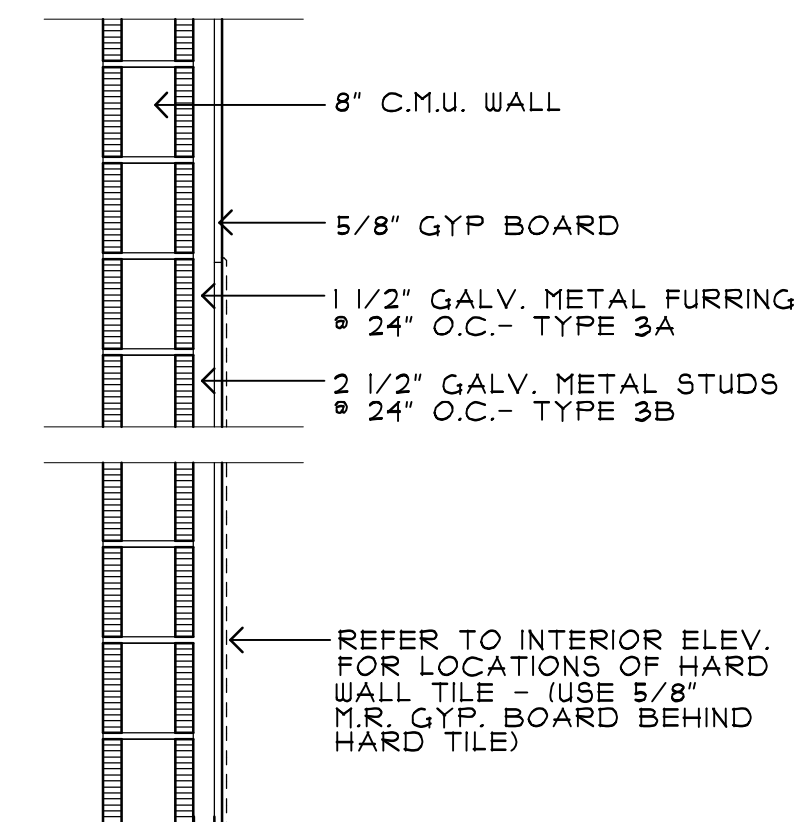

4 WALL TYPE

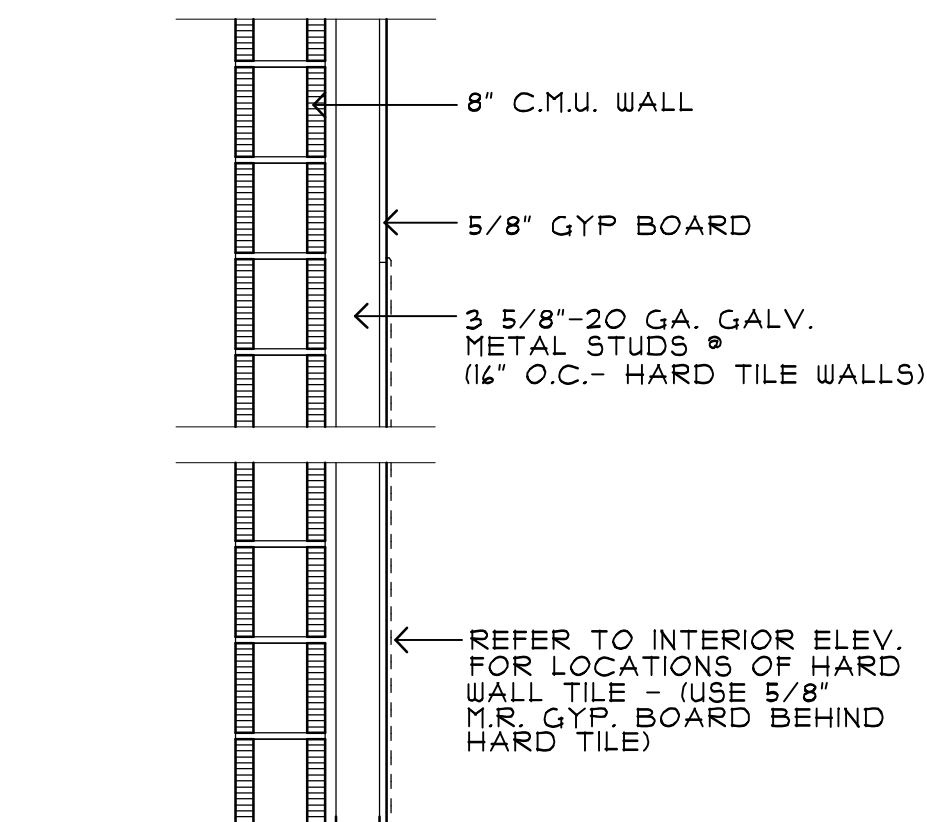

5 WALL TYPE

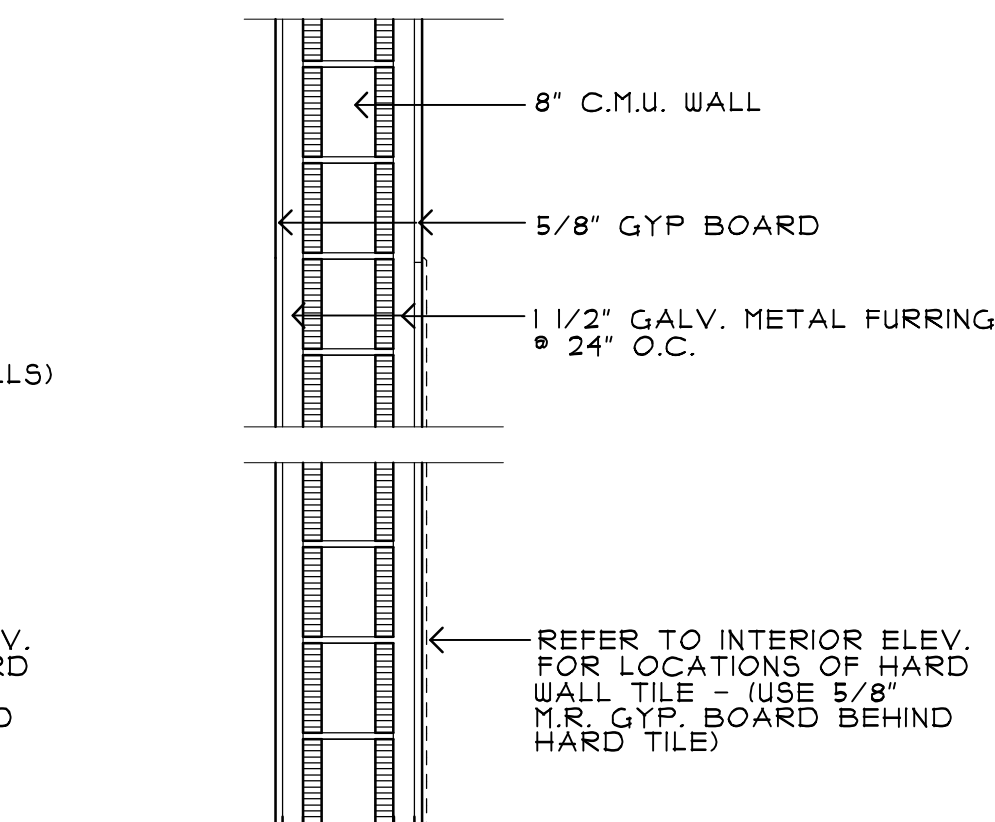

6 WALL TYPE

NOTE: WALLS NOT DESIGNATED ON THE PLAN SHALL BE WALL TYPE 1.



JOEL SAMPSON
ARCHITECT

212 NORTH ADAMS ST
QUINCY, FLORIDA 32351
FLA LIC NO ARO014180
850-875-4348

MUTUAL AID STAGING & COORDINATION FACILITY
FOR
TALQUIN ELECTRIC COOPERATIVE, INC.
30270 BLUE STAR HIGHWAY GADSDEN COUNTY, FLORIDA


DATE: 1-1-25

REV:

JOB NO: 23-002


A1.7

SHEET NO.

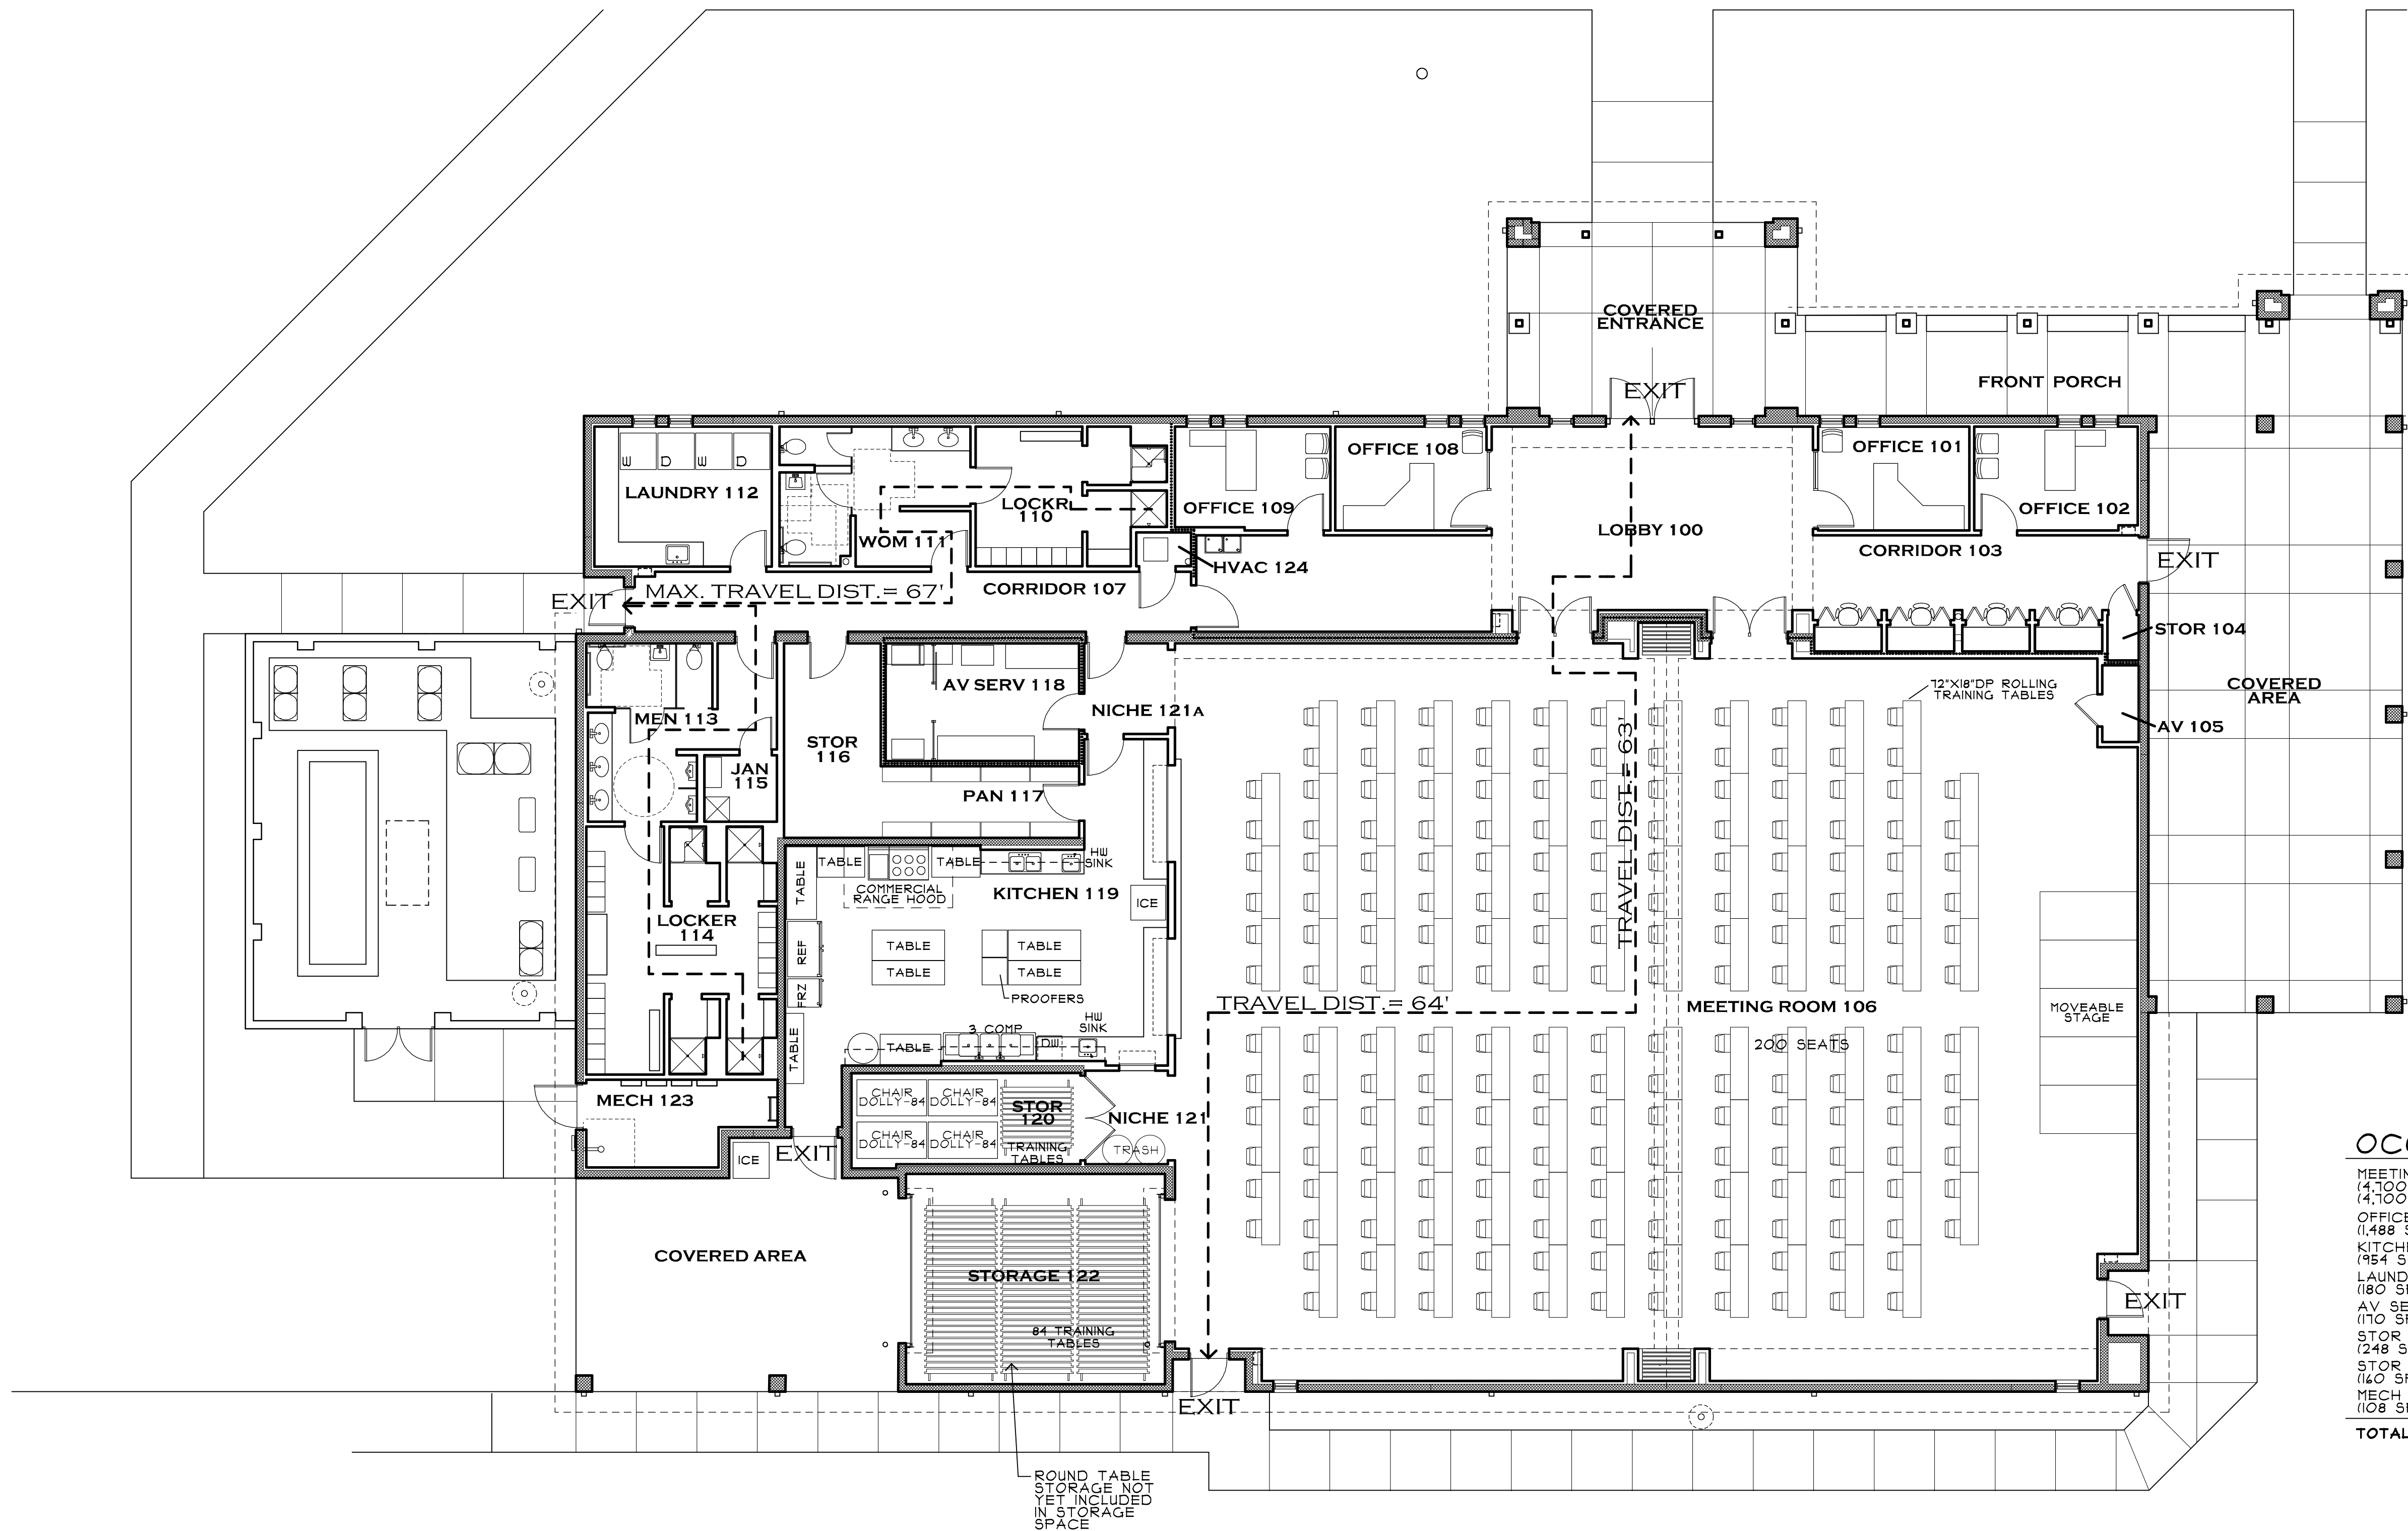

OCCUPANT LOAD CALCULATION


MEETING ROOM 106 - ASSEMBLY OCC. (4,100 SF/15 NET FOR TABLES & CHAIRS= 314 OCC.) (4,100 SF - PER LAYOUT= 200 OCC.)	OCC. LOAD 314
OFFICE AREA - BUSINESS OCC. (1,488 SF/150= 10 OCC.)	10
KITCHEN 119 - KITCHENS, COMMERCIAL (454 SF/200= 5 OCC.)	5
LAUNDRY 112 - STORAGE (180 SF/300= 1 OCC.)	1
AV SERVER 118 - STORAGE (110 SF/300= 1 OCC.)	1
STOR 114/PANTRY 117 - STORAGE (248 SF/300= 1 OCC.)	1
STOR 120 - STORAGE (140 SF/300= 1 OCC.)	1
MECH 123 - MECHANICAL EQUIP ROOM (108 SF/300= 1 OCC.)	1
TOTAL BUILDING OCCUPANT LOAD	334

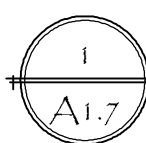

LIFE SAFETY PLAN / FURNITURE LAYOUT

SCALE : 1/8"=1'-0"



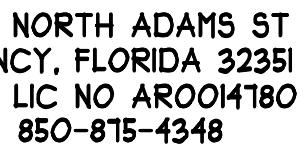

MUTUAL AID STAGING & COORDINATION FACILITY

FOR

TALQUIN ELECTRIC COOPERATIVE, INC.

30270 BLUE STAR HIGHWAY GADSDEN COUNTY, FLORIDA


DATE: 10-22-25

EV:



OB NO: 23-002



A2.1




SHEET NO.

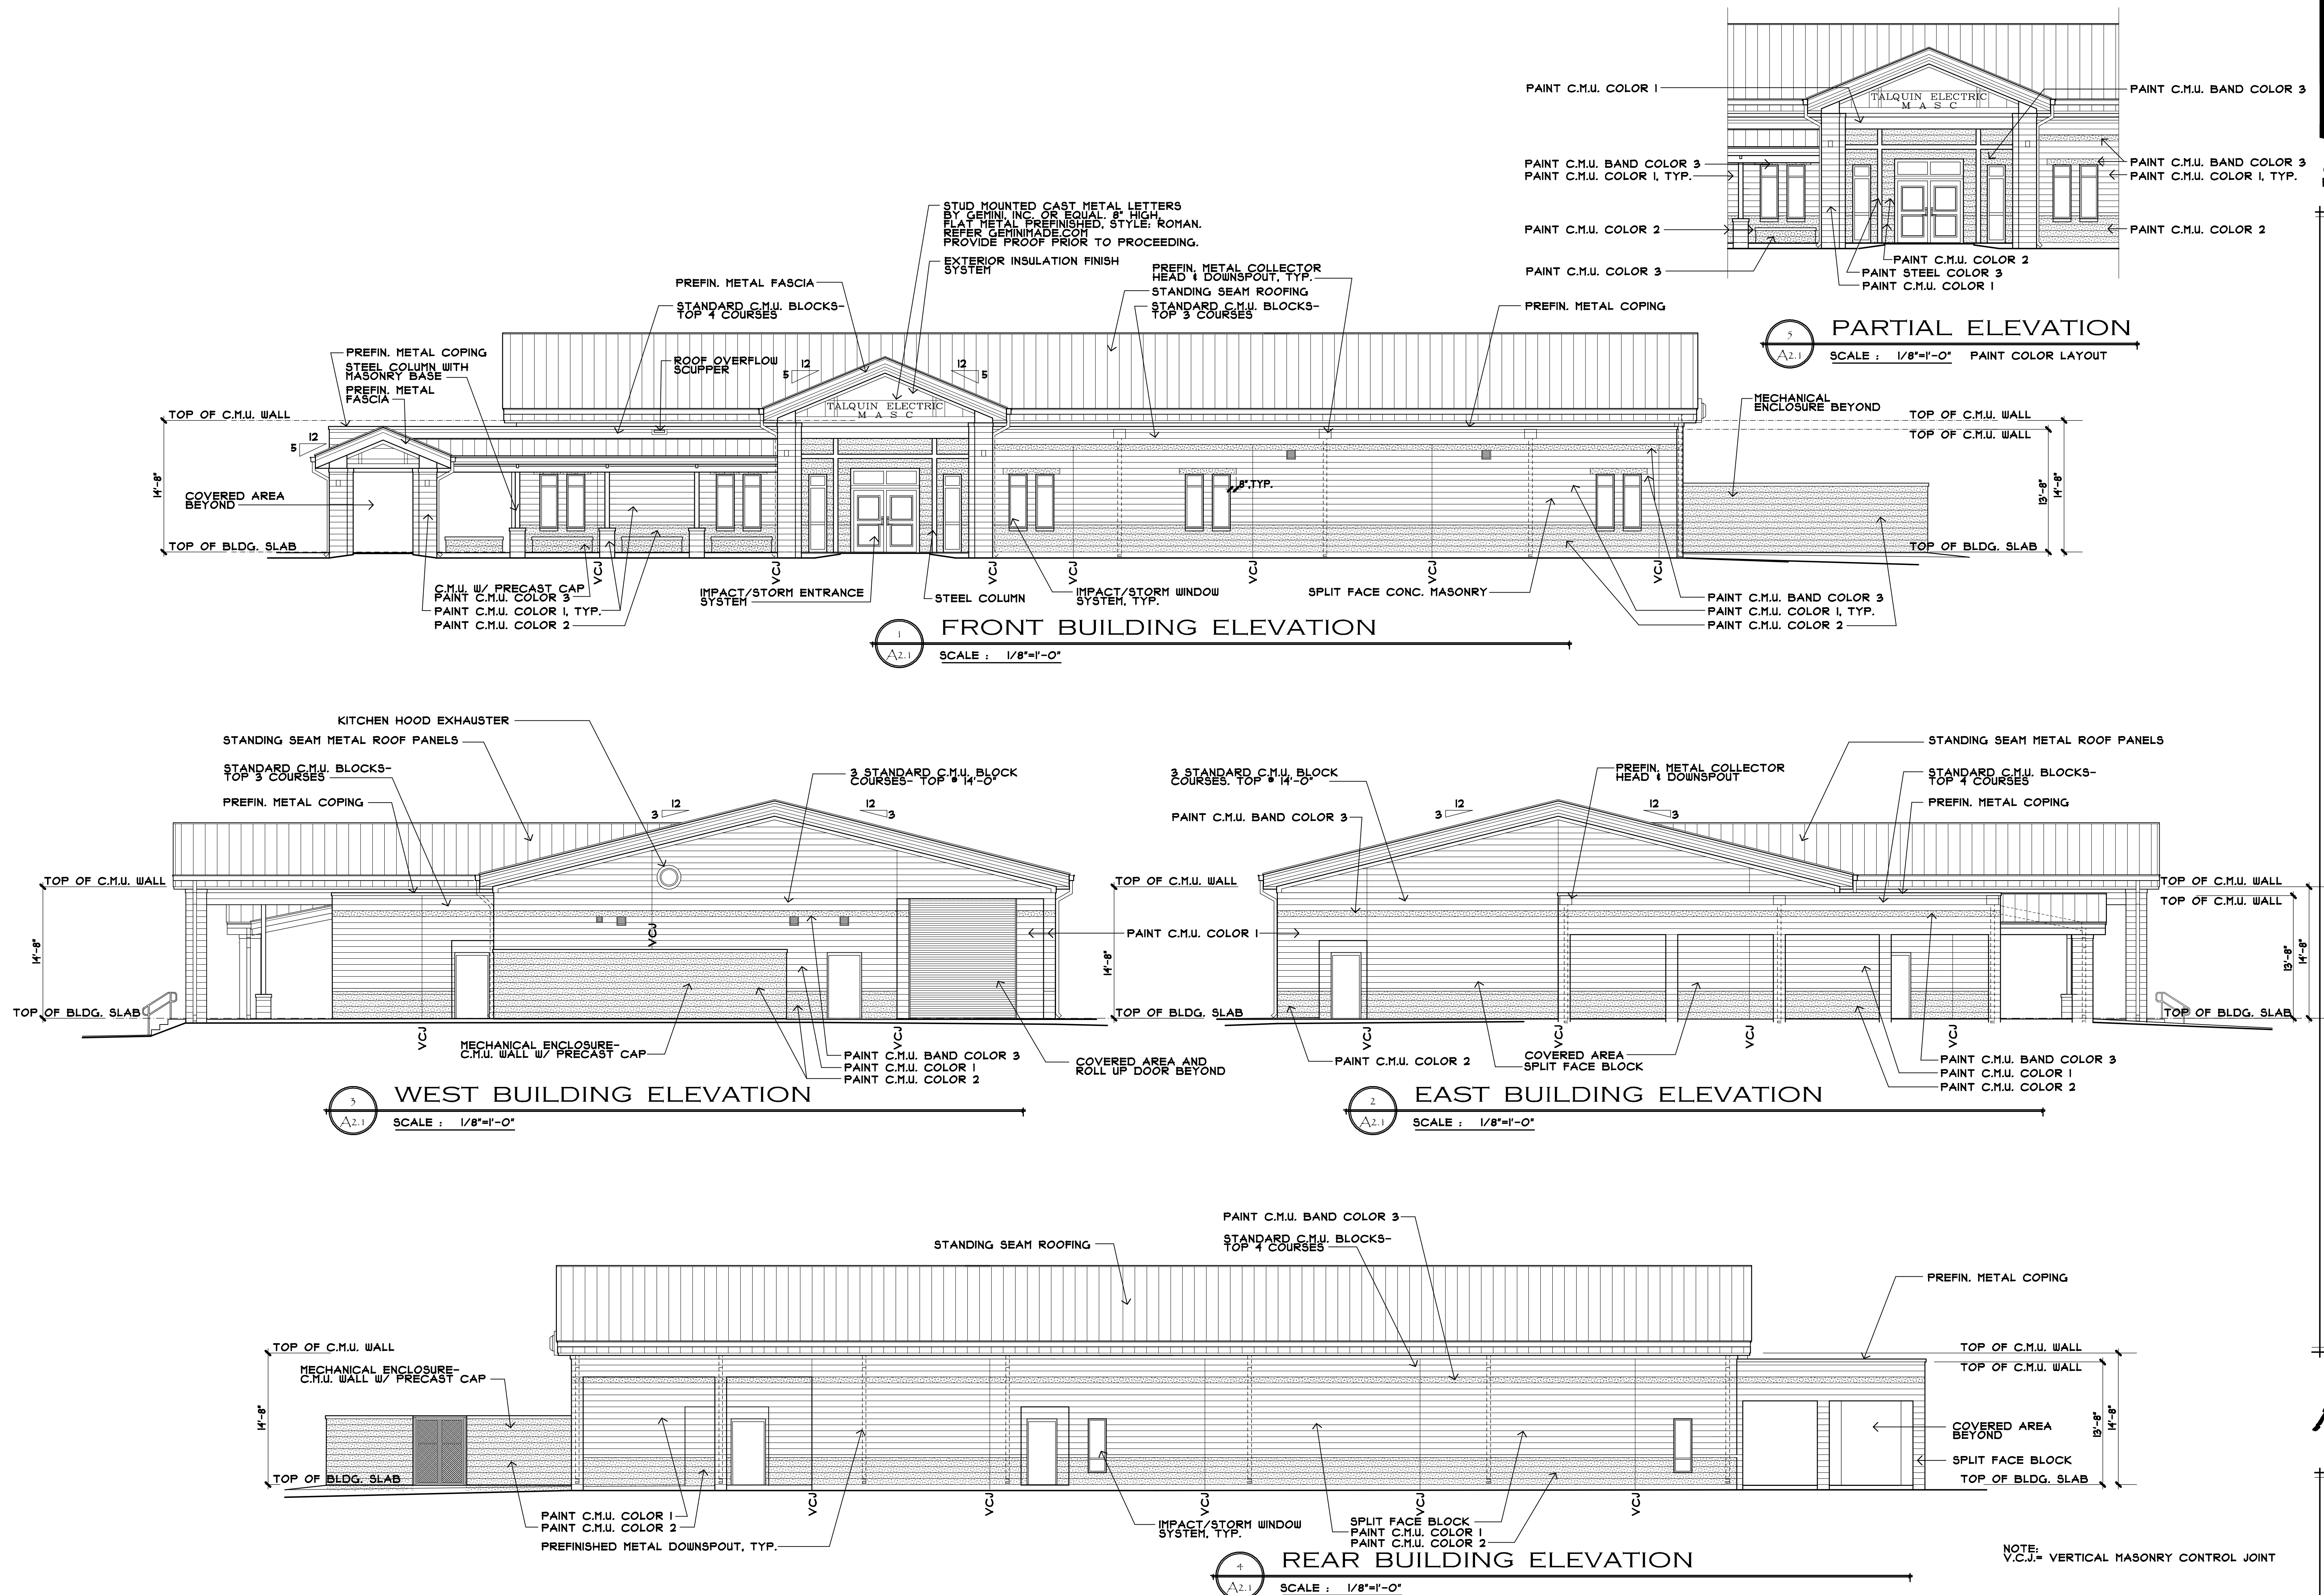


NOTE:
V.C.J.= VERTICAL MASONRY CONTROL JOINT

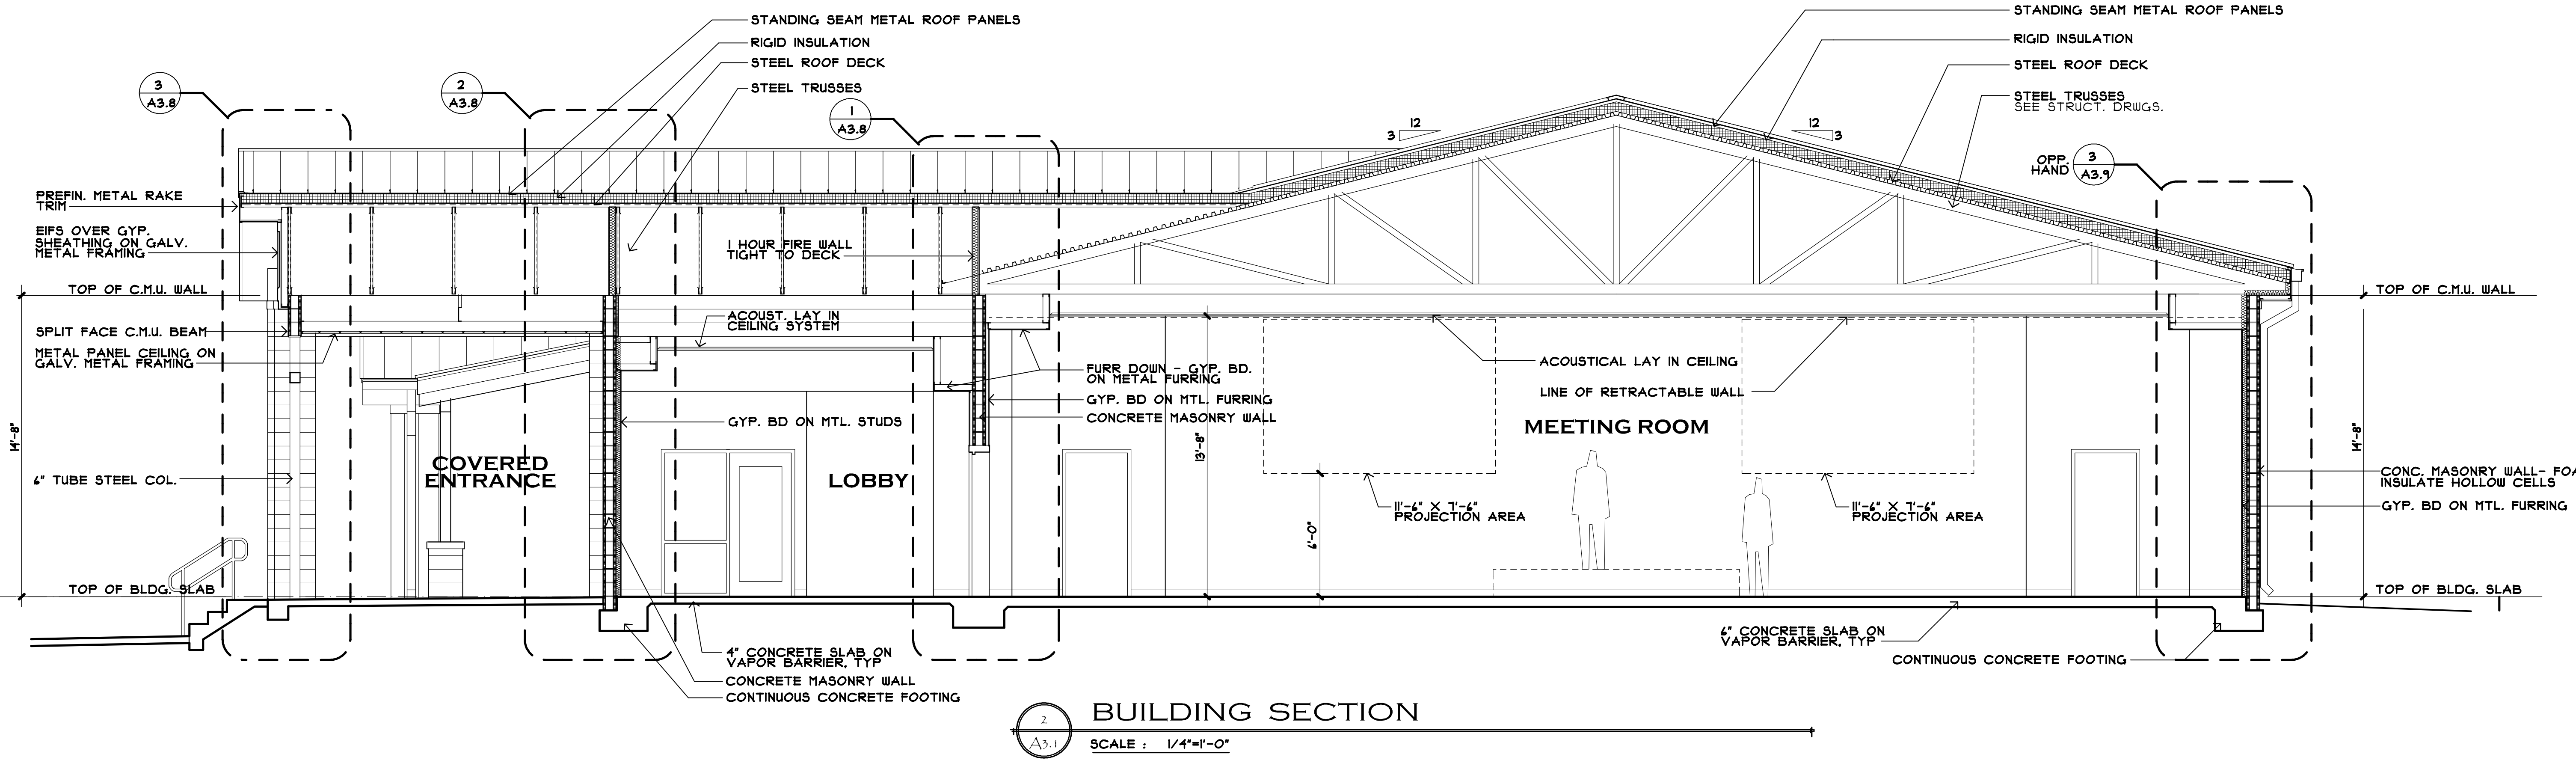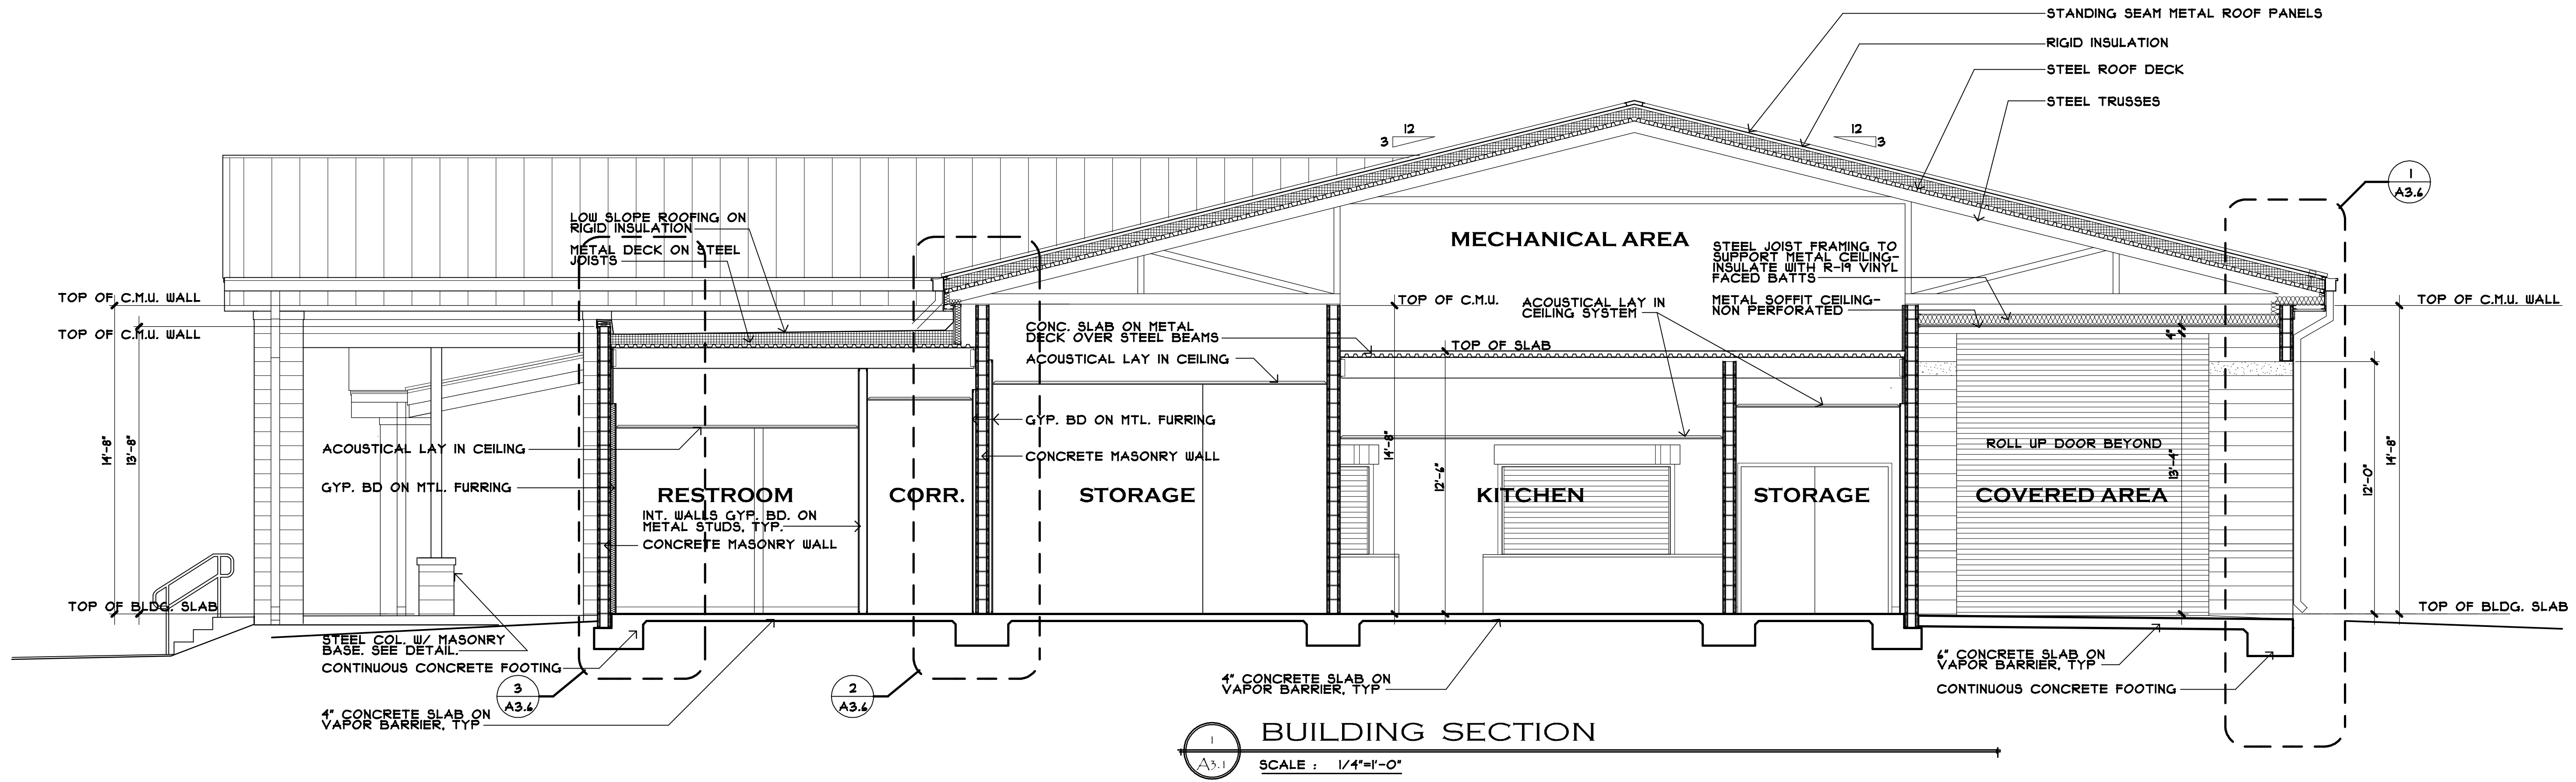


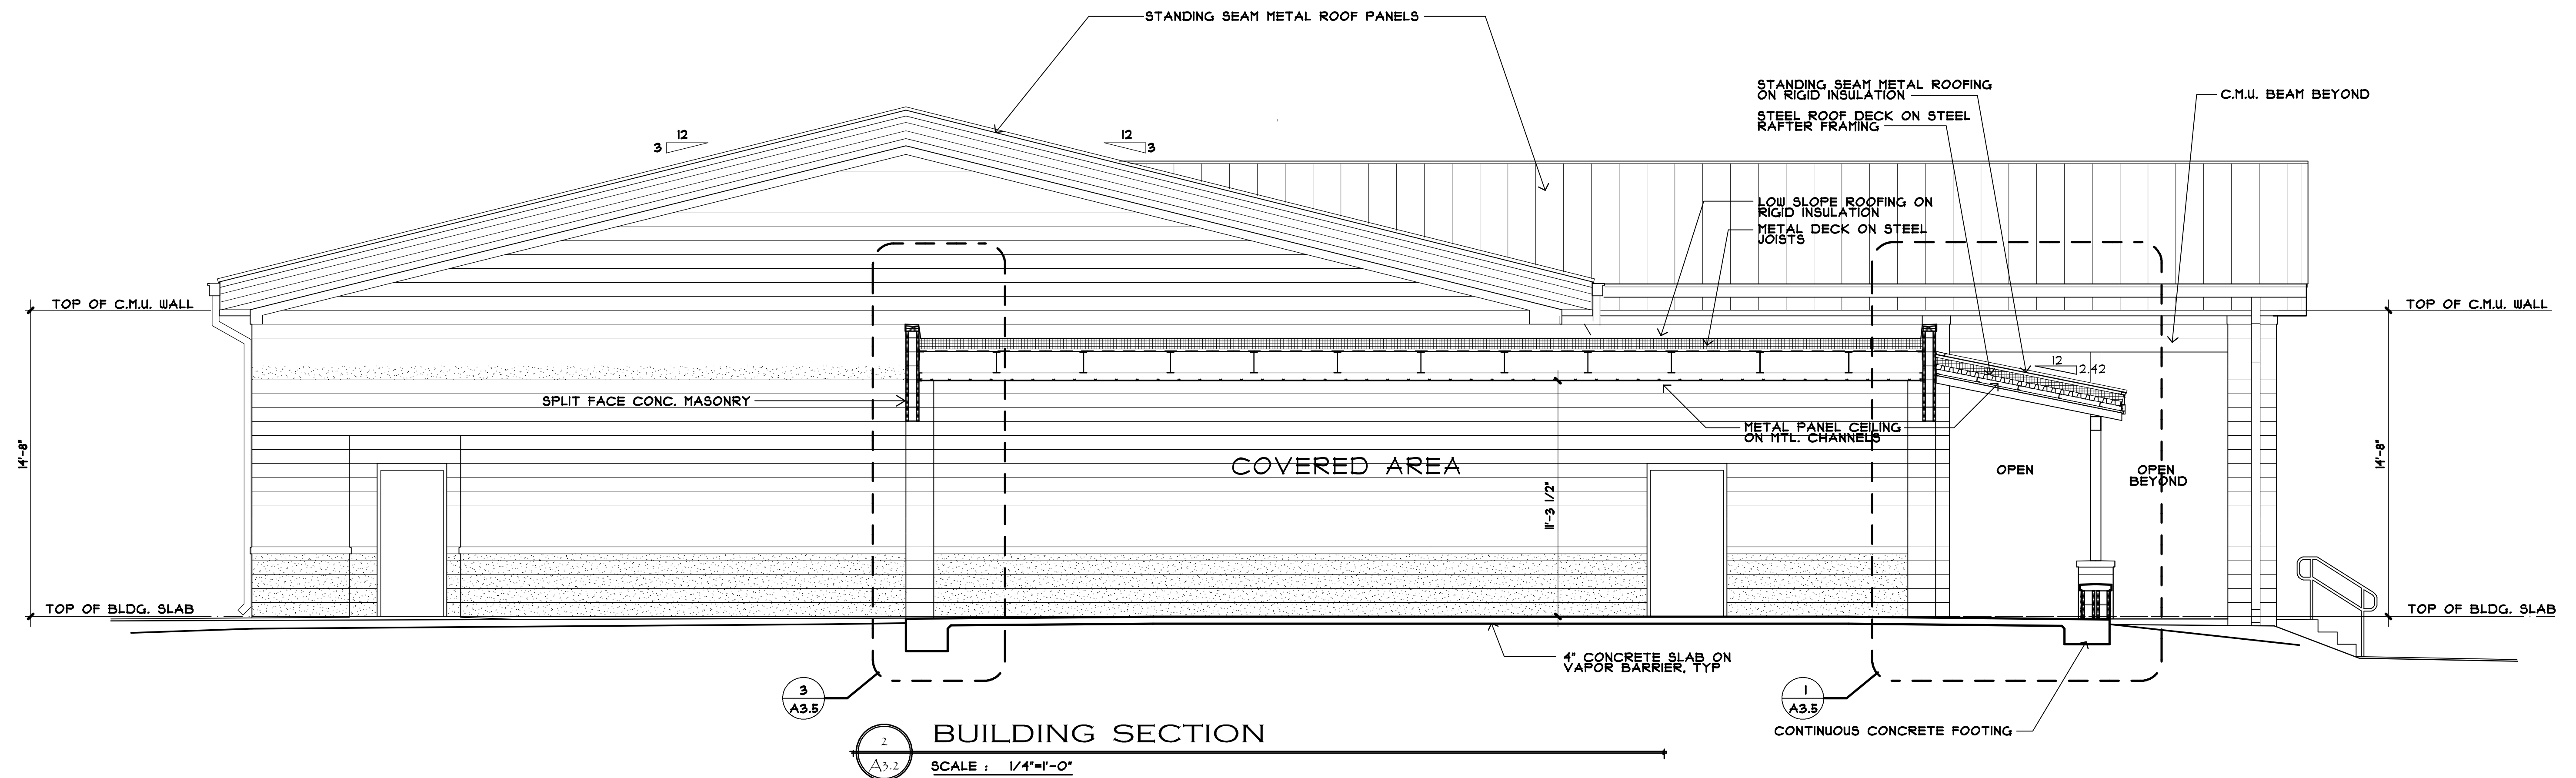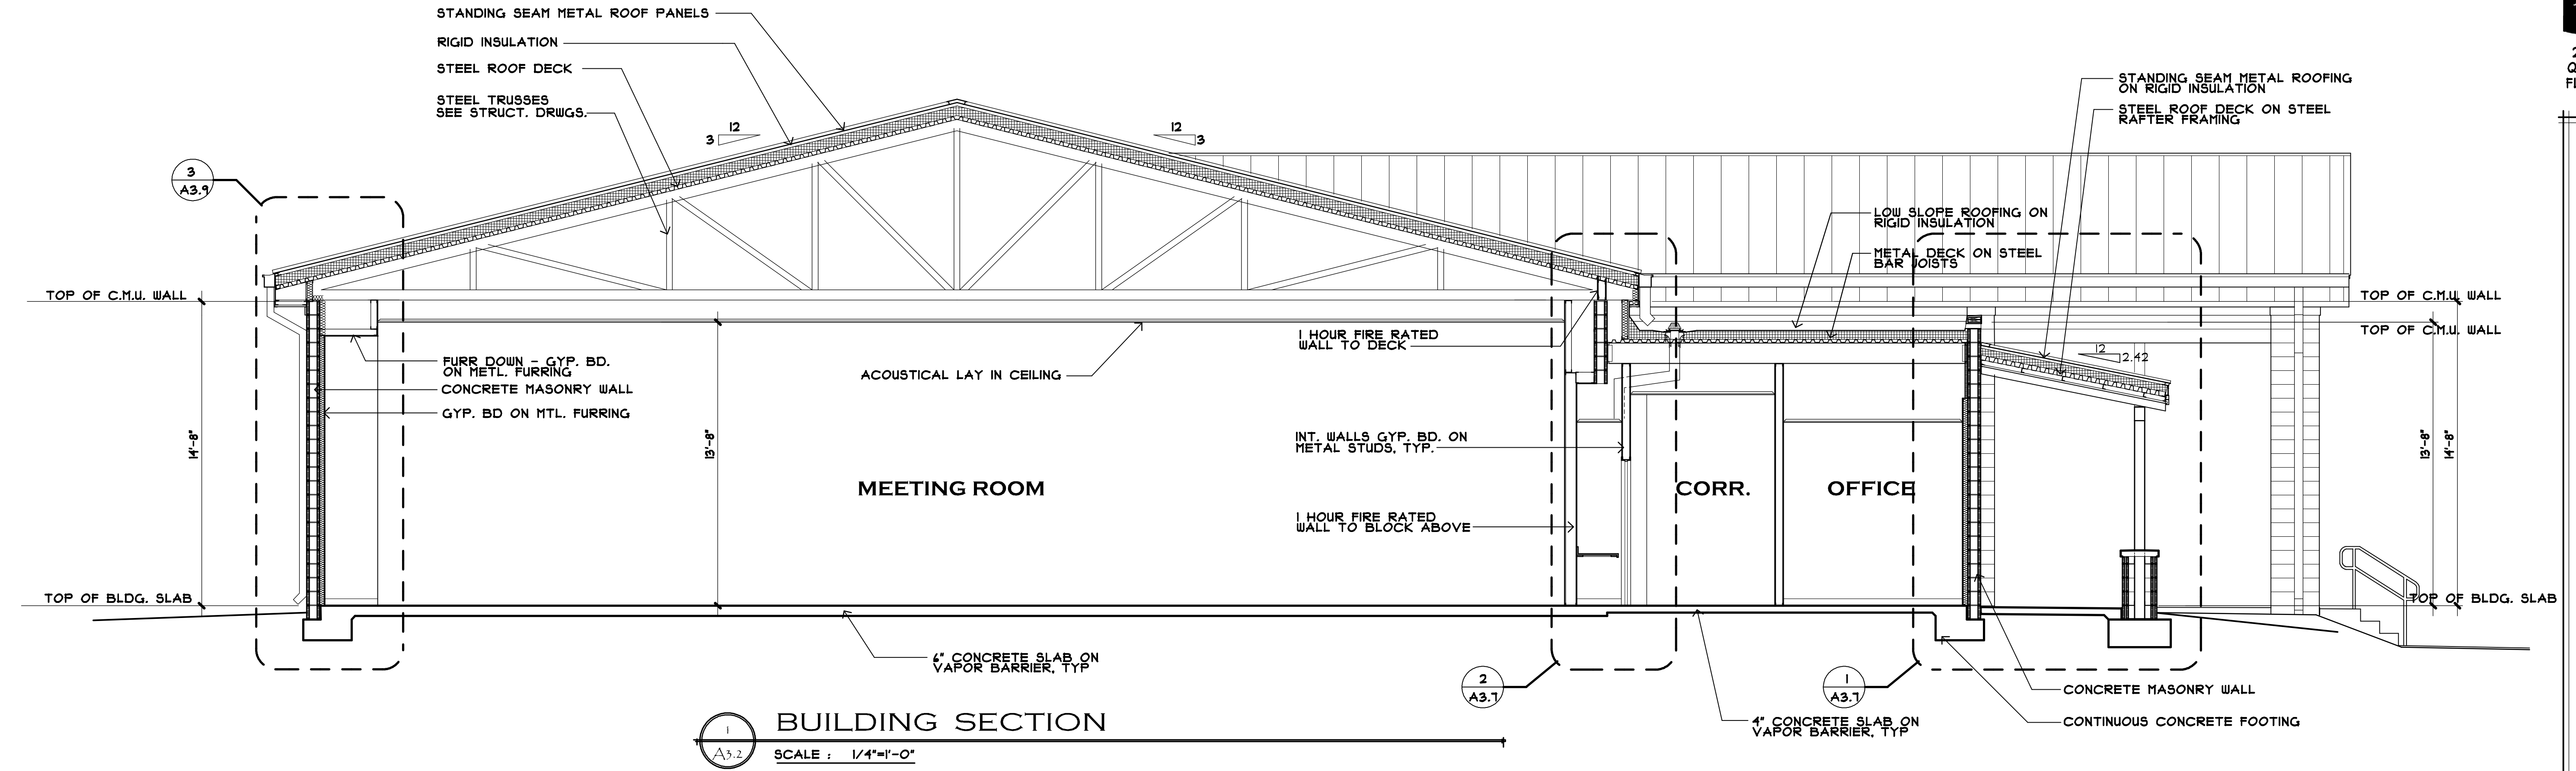

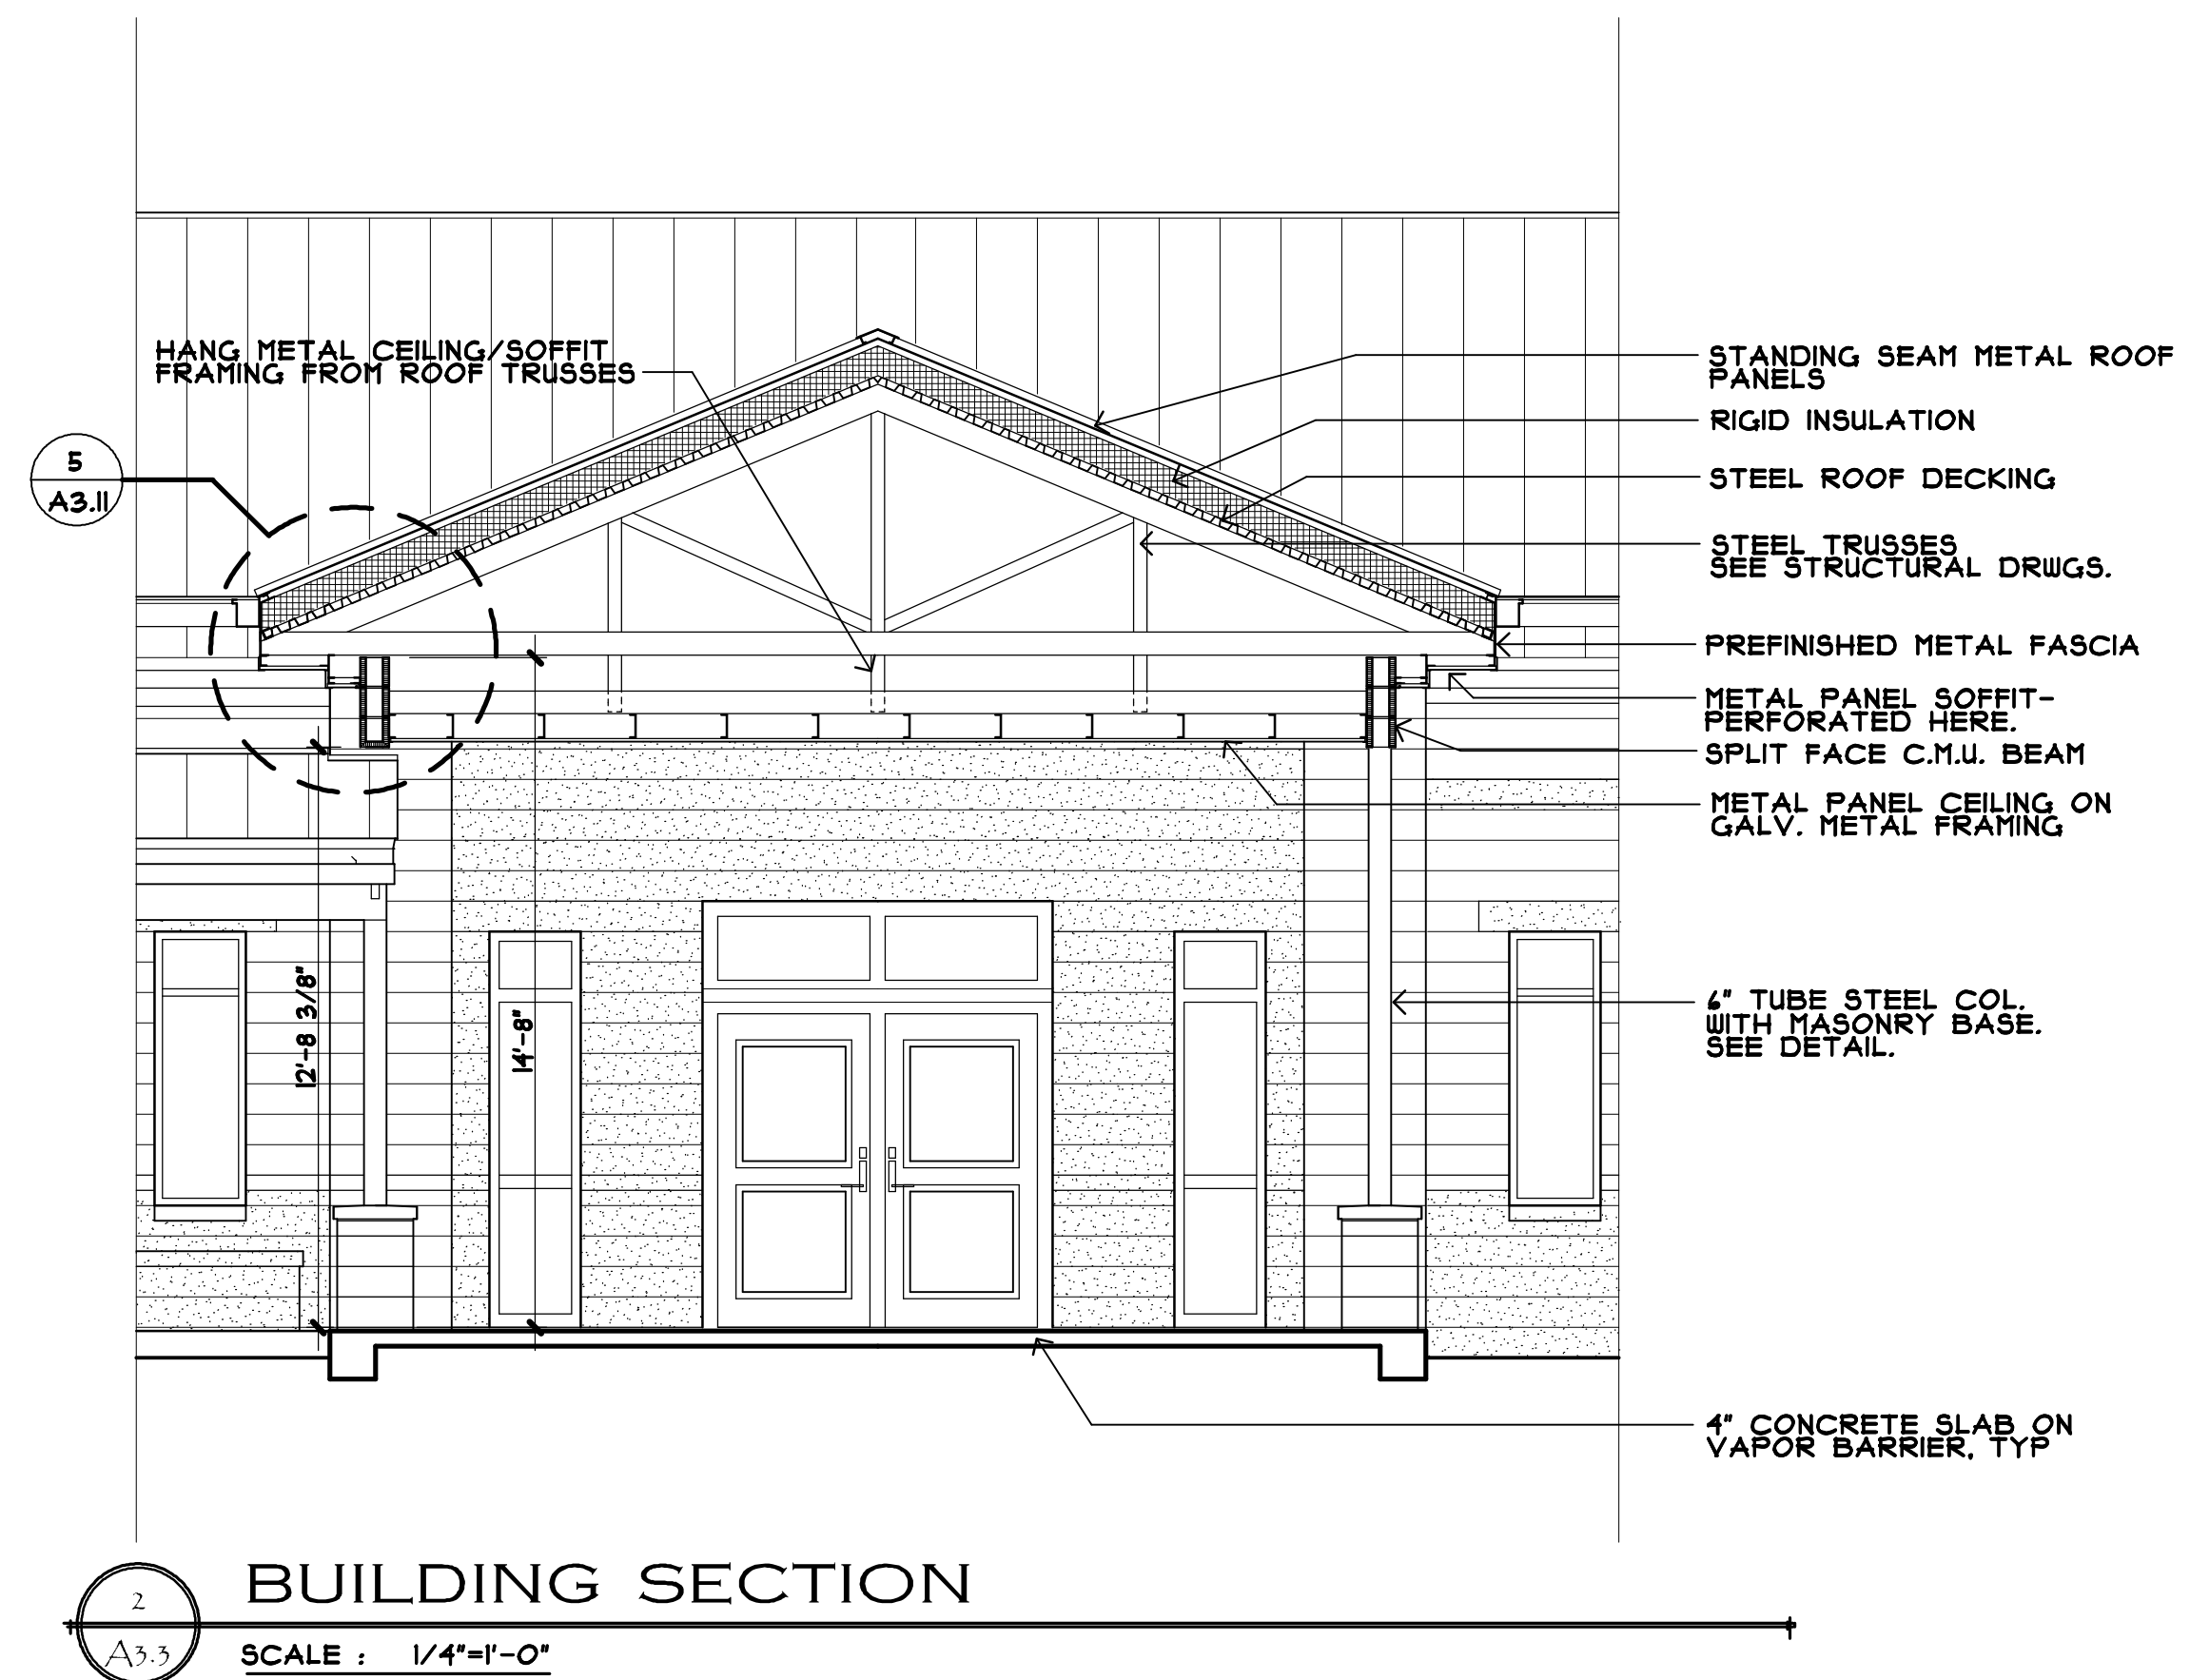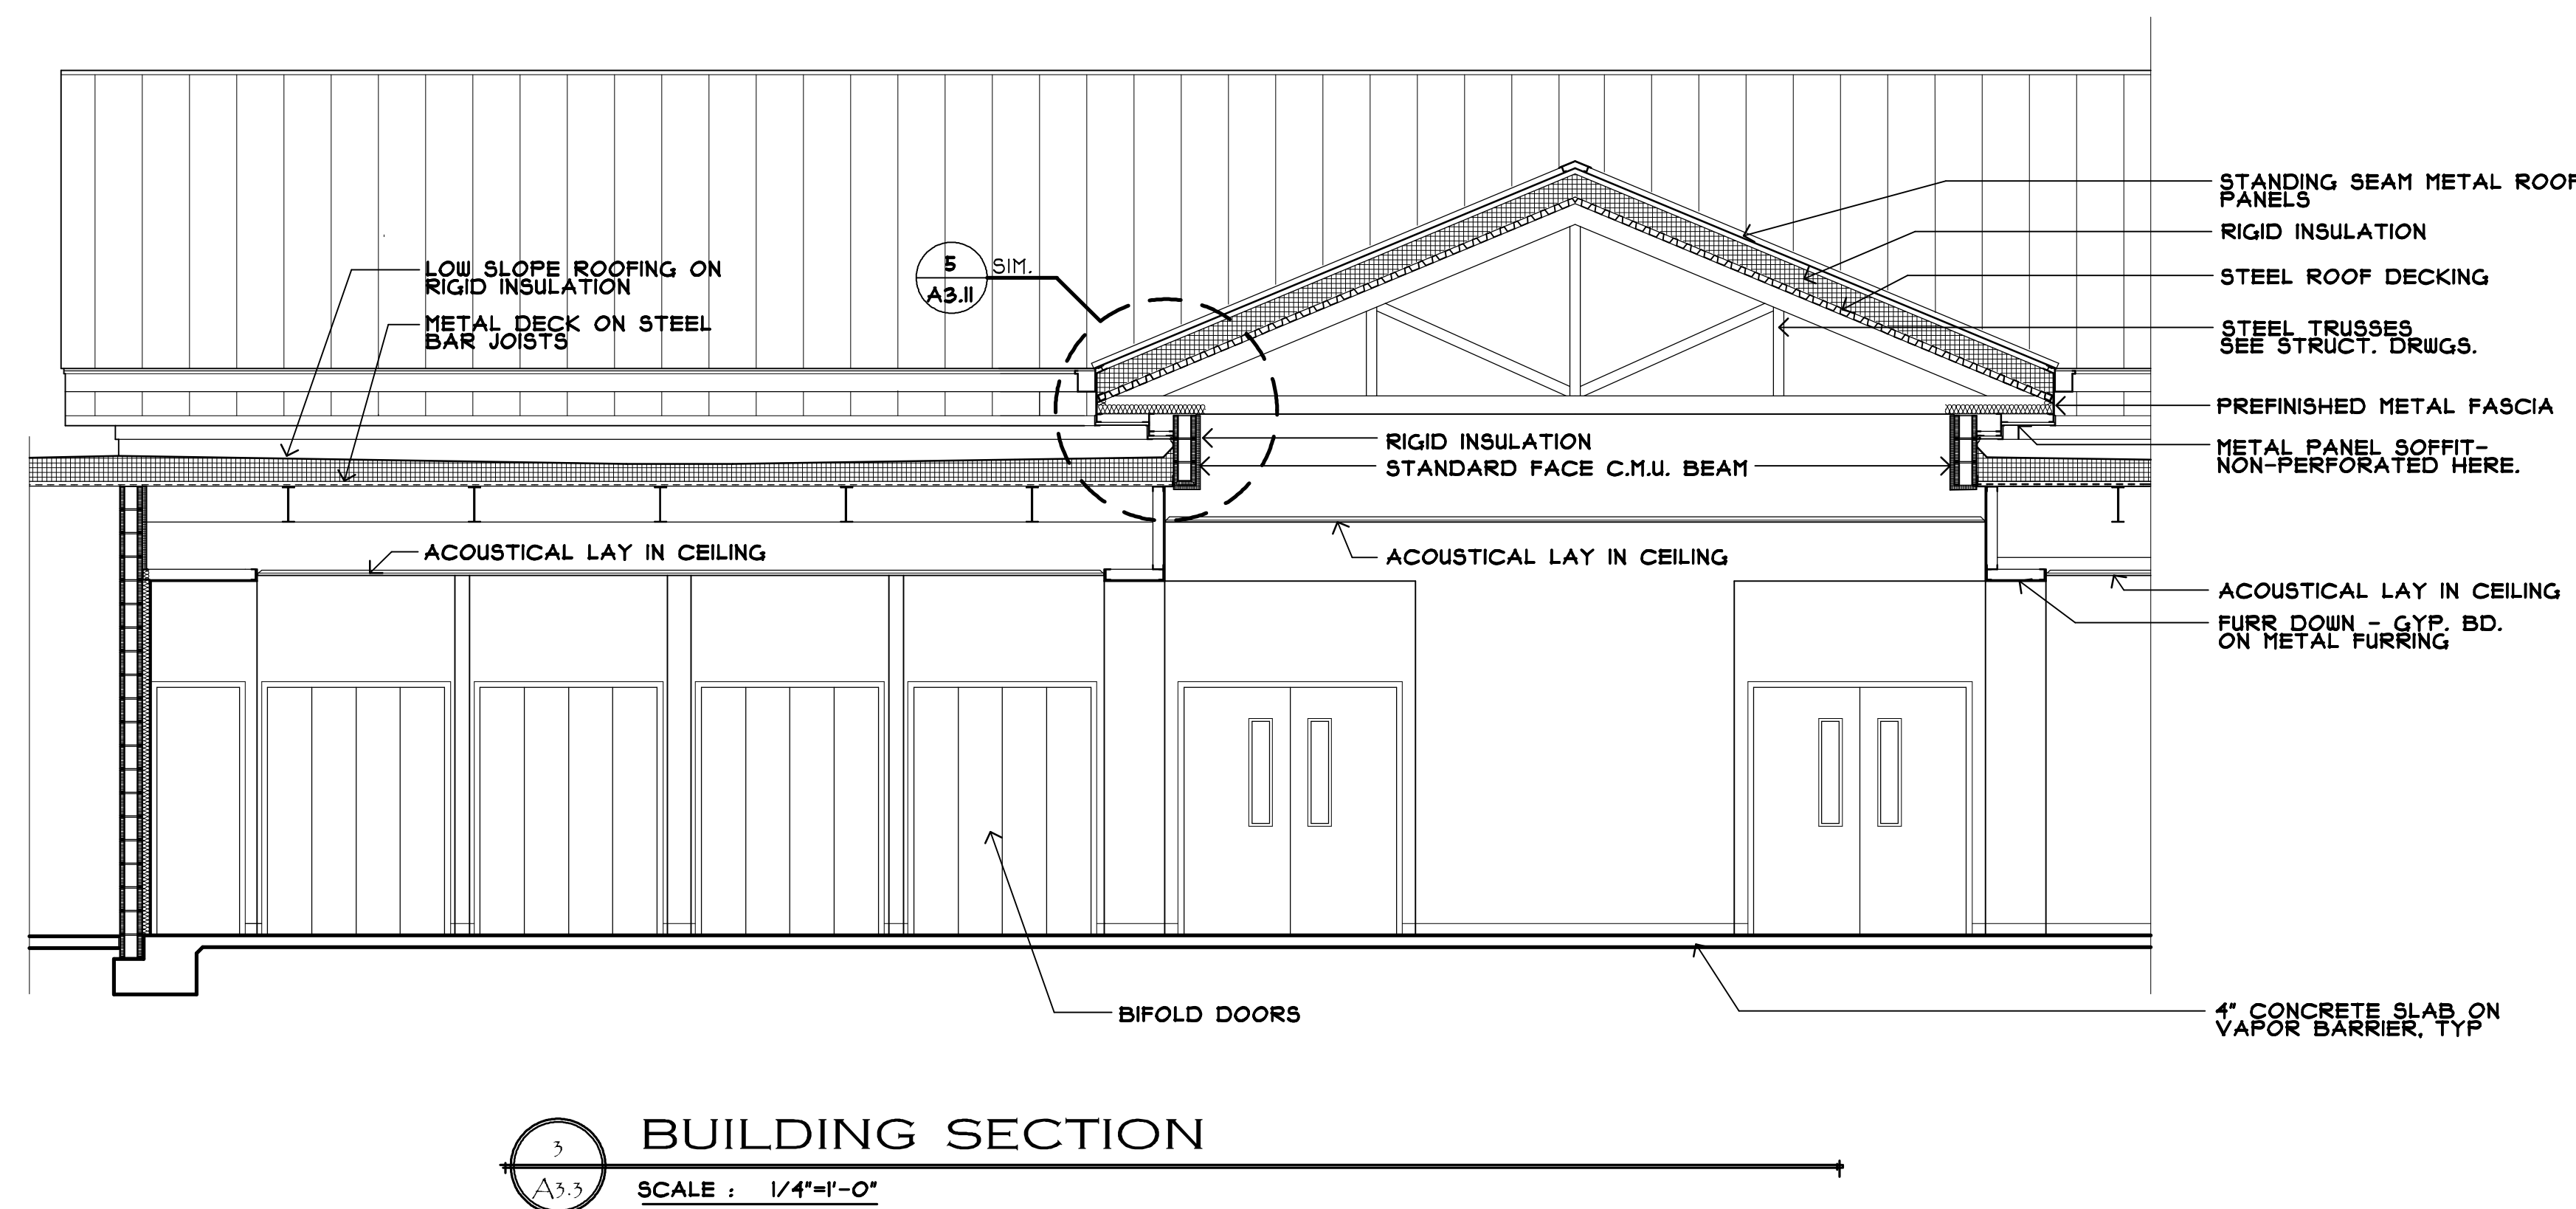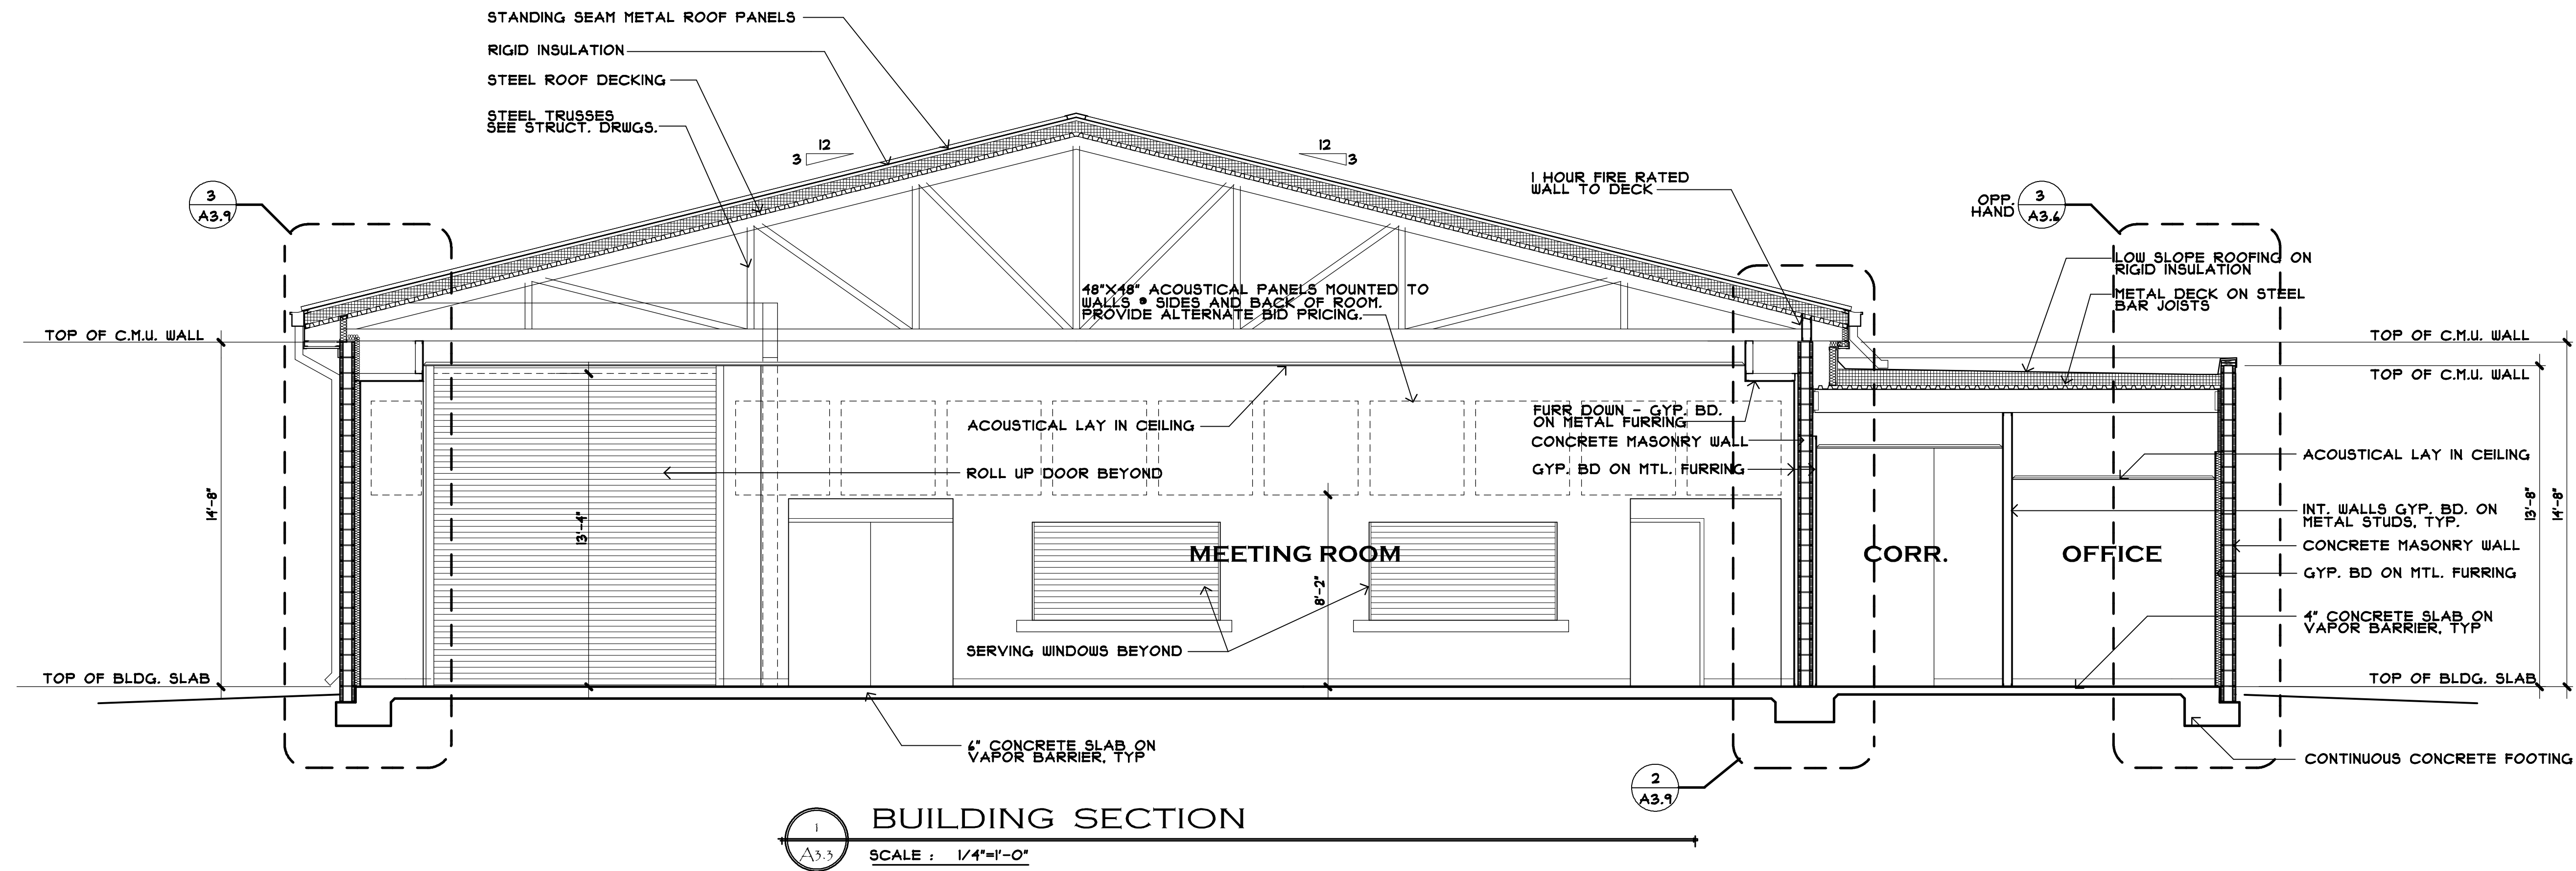

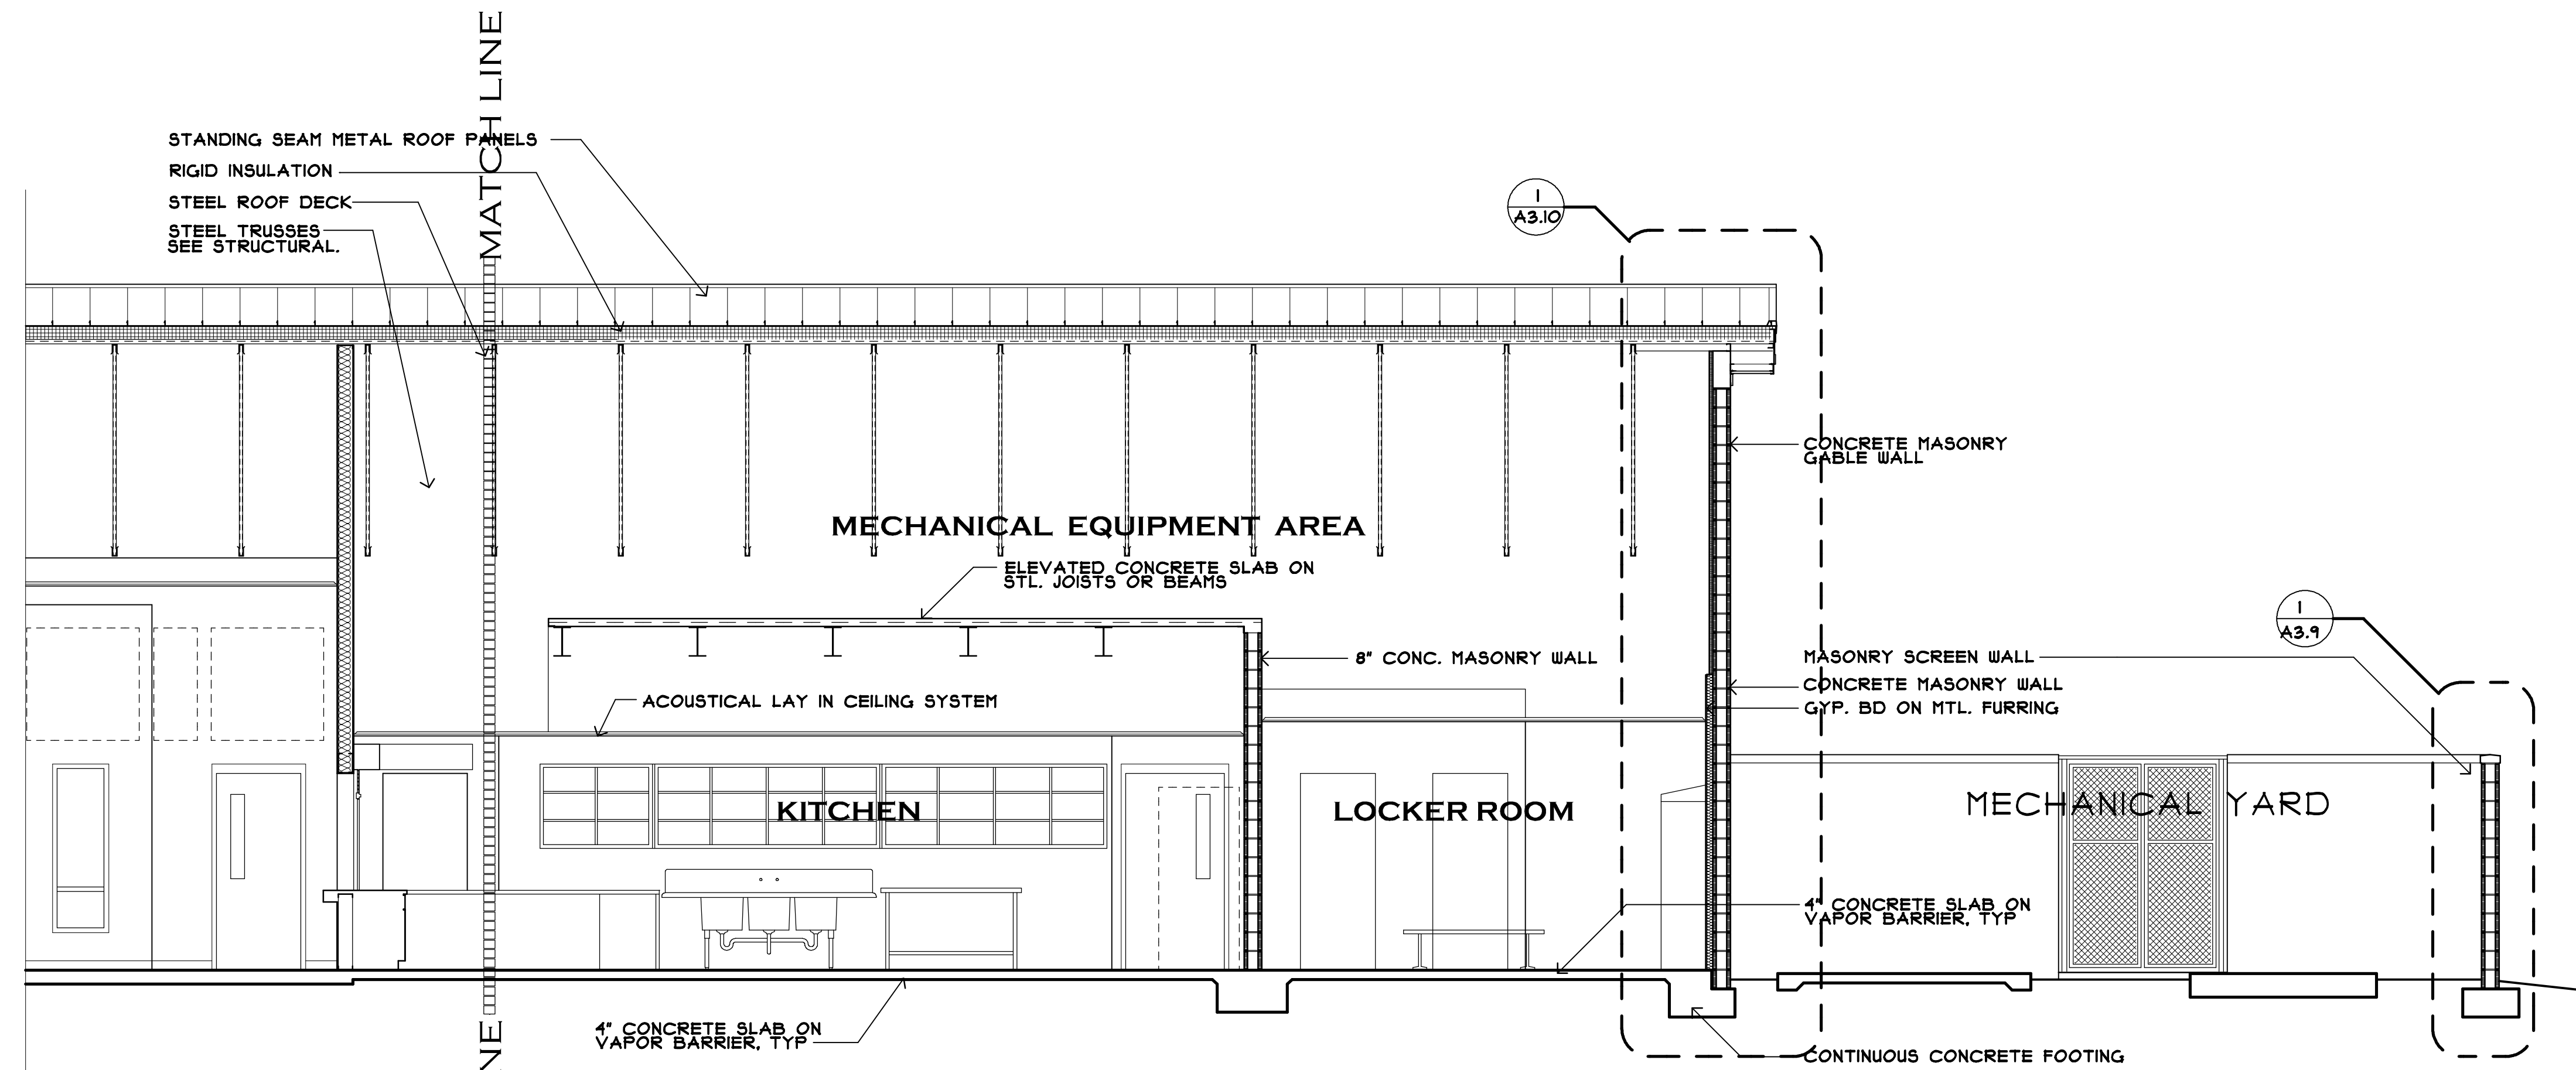

1 BUILDING SECTION
SCALE: 1/4"=1'-0"

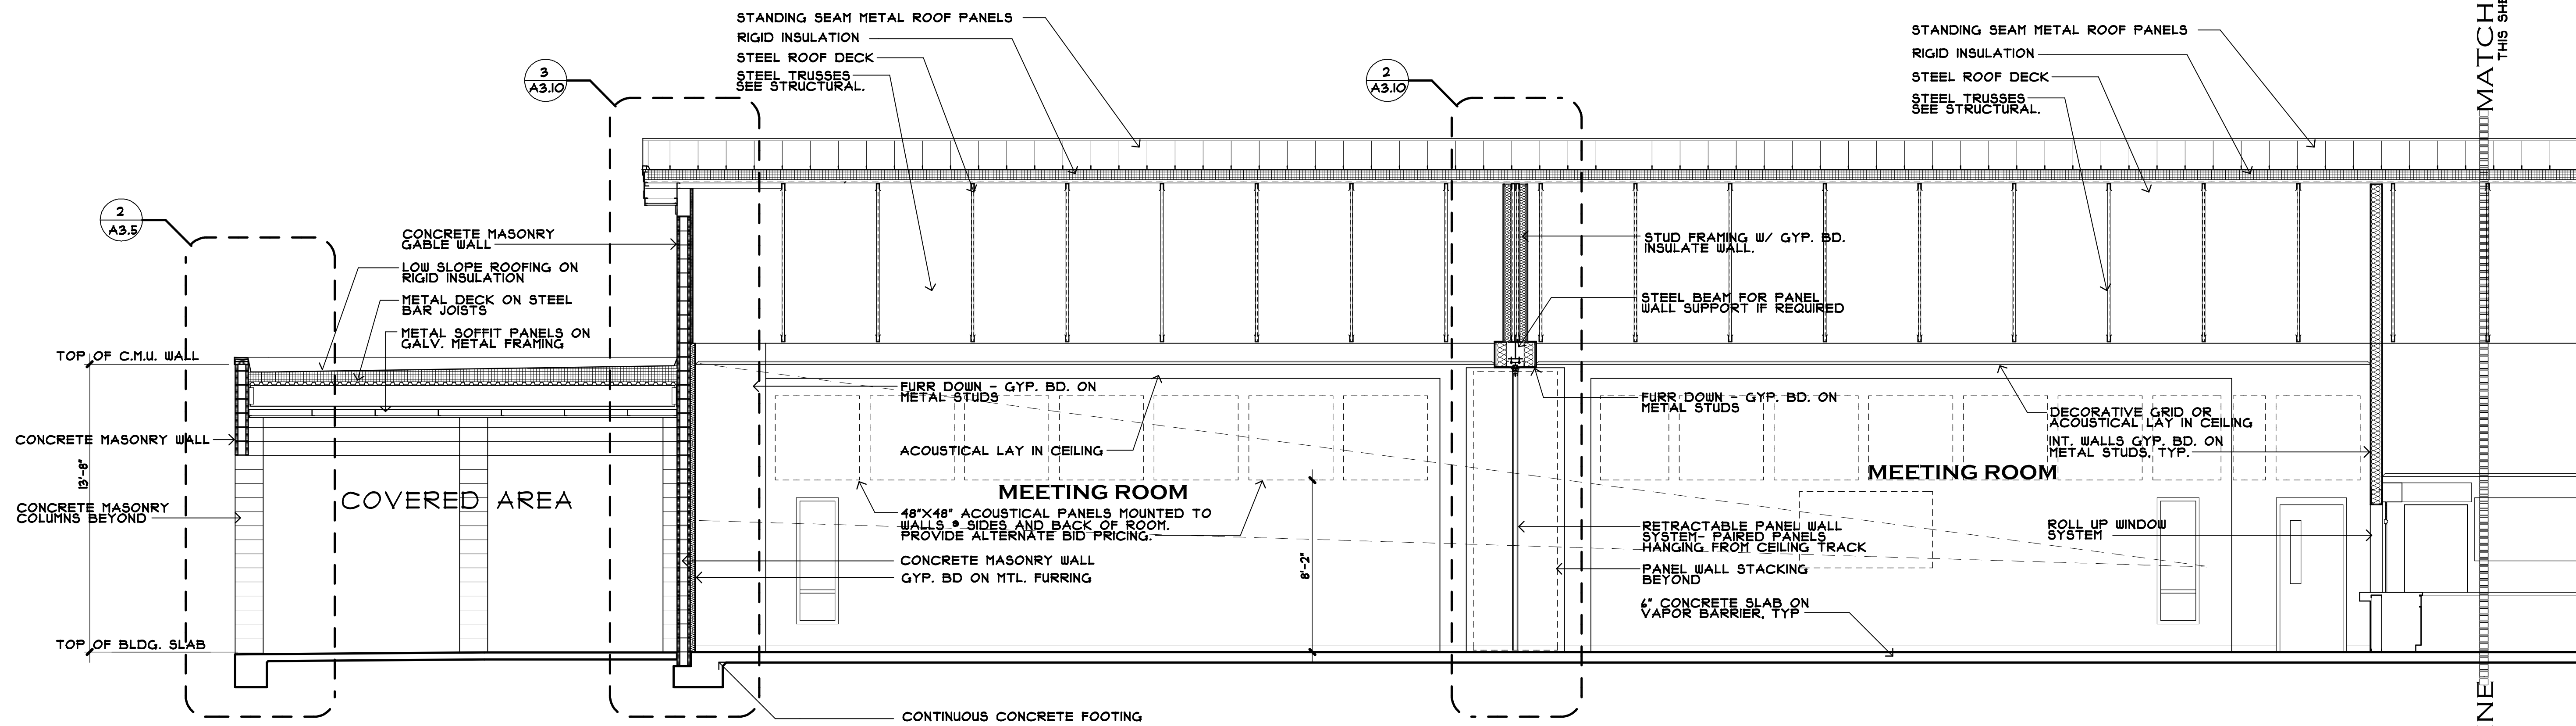

2 BUILDING SECTION
SCALE: 1/4"=1'-0"



2 NORTH ADAMS ST
INCY, FLORIDA 32351
A LIC NO AROOI4780
850-875-4348

MUTUAL AID STAGING & COORDINATION FACILITY

FOR

TALQUIN ELECTRIC COOPERATIVE, INC.

30270 BLUE STAR HIGHWAY GADSDEN COUNTY, FLORIDA


DATE: 7-7-25

REV:

JOB NO: 23-002

A3.5

SHEET NO.

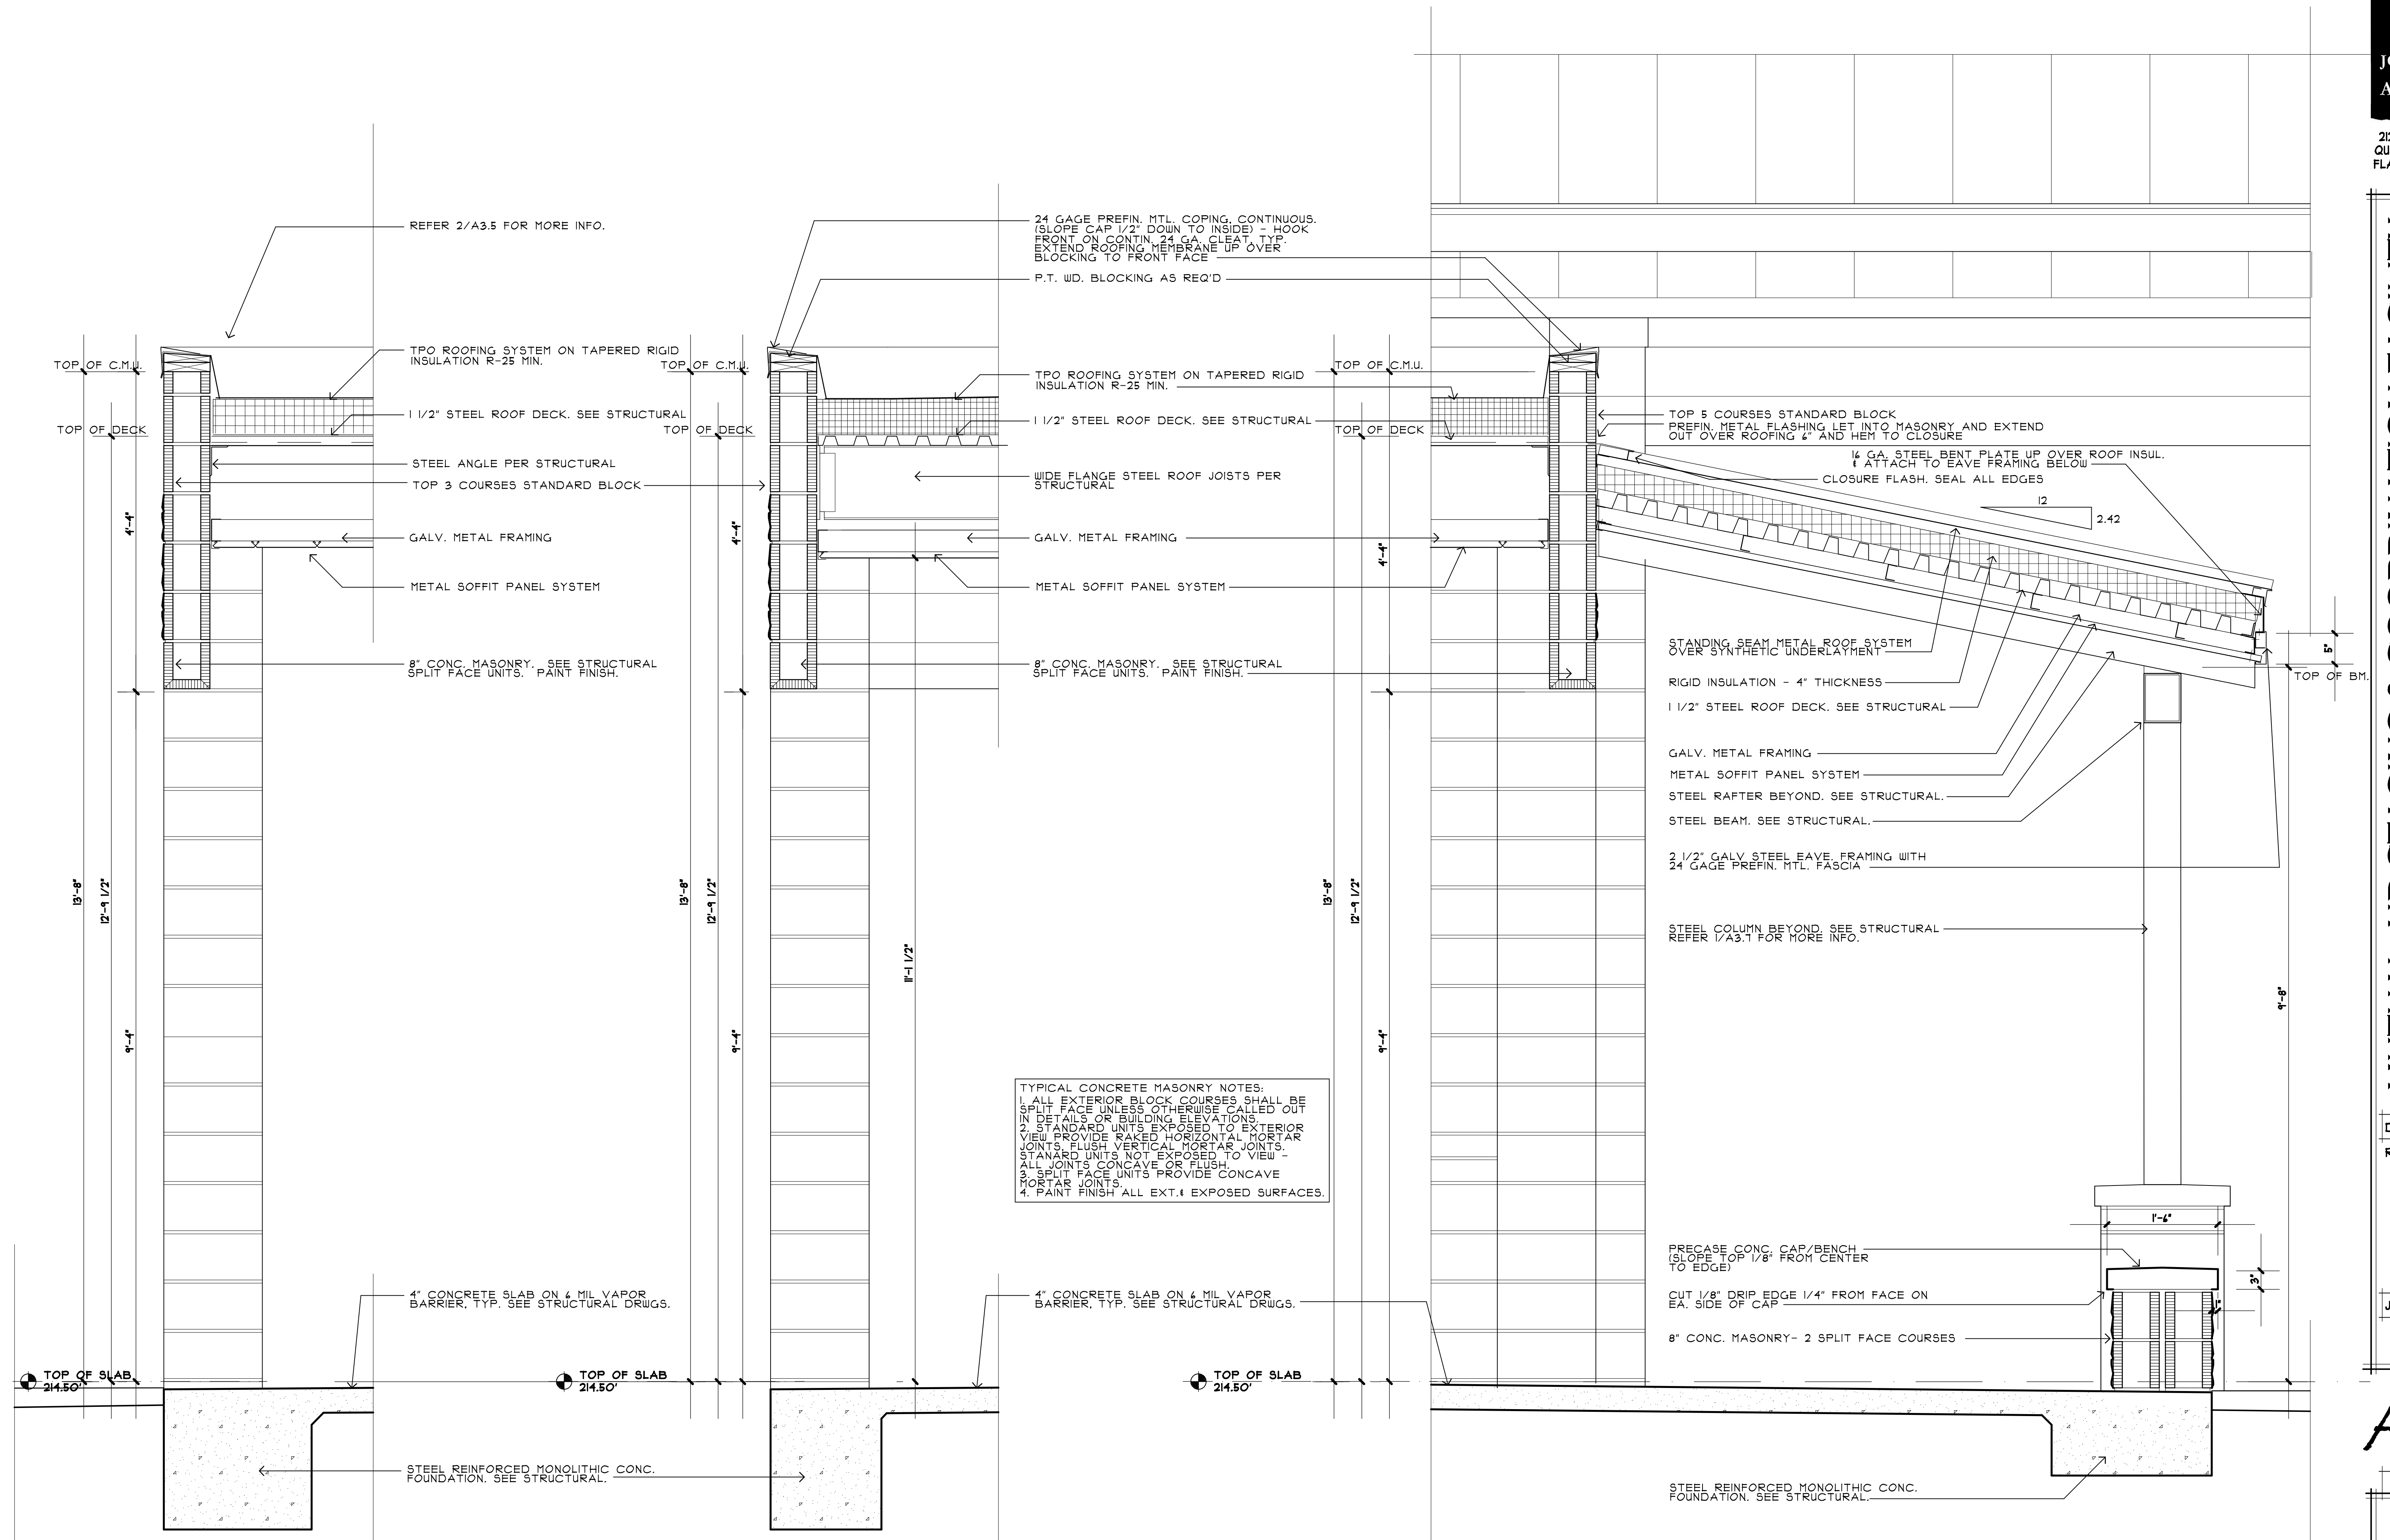

WALL SECTION

3
A3.5


SCALE : 1"=1'-0"


WALL SECTION

SCALE : 1"=1'-0"

WALL SECTION


SCALE : 1"=1'-0"

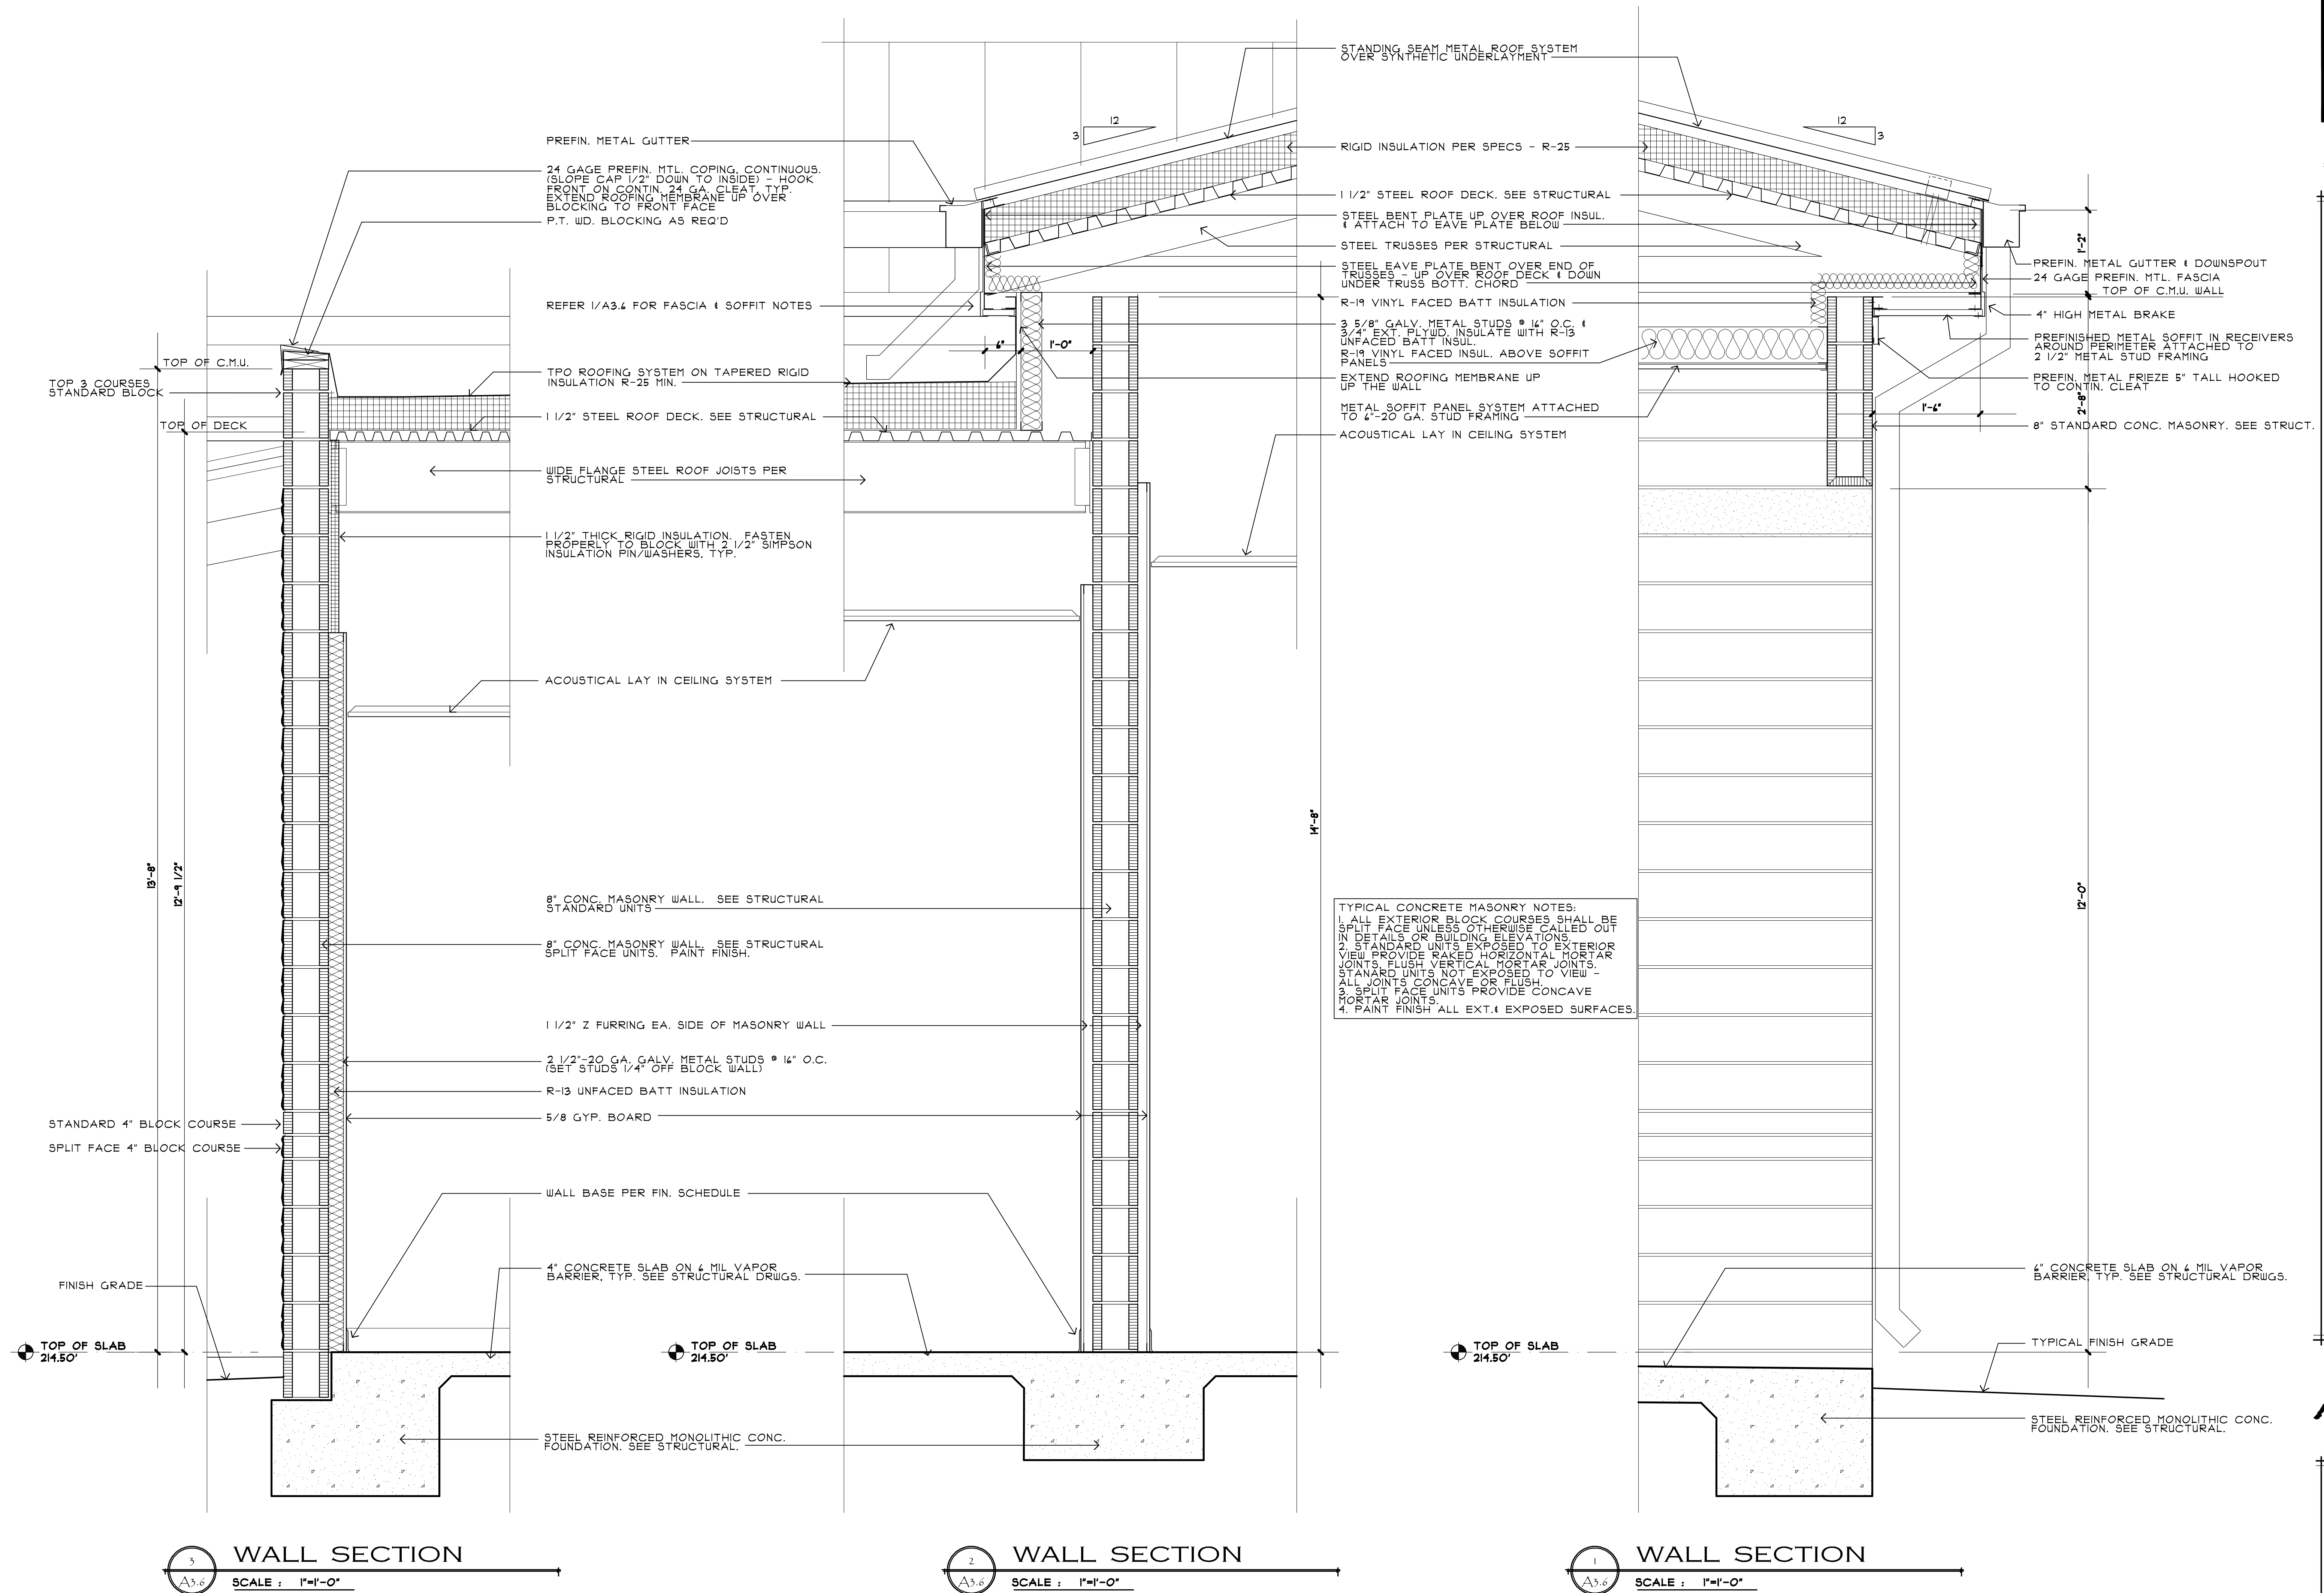

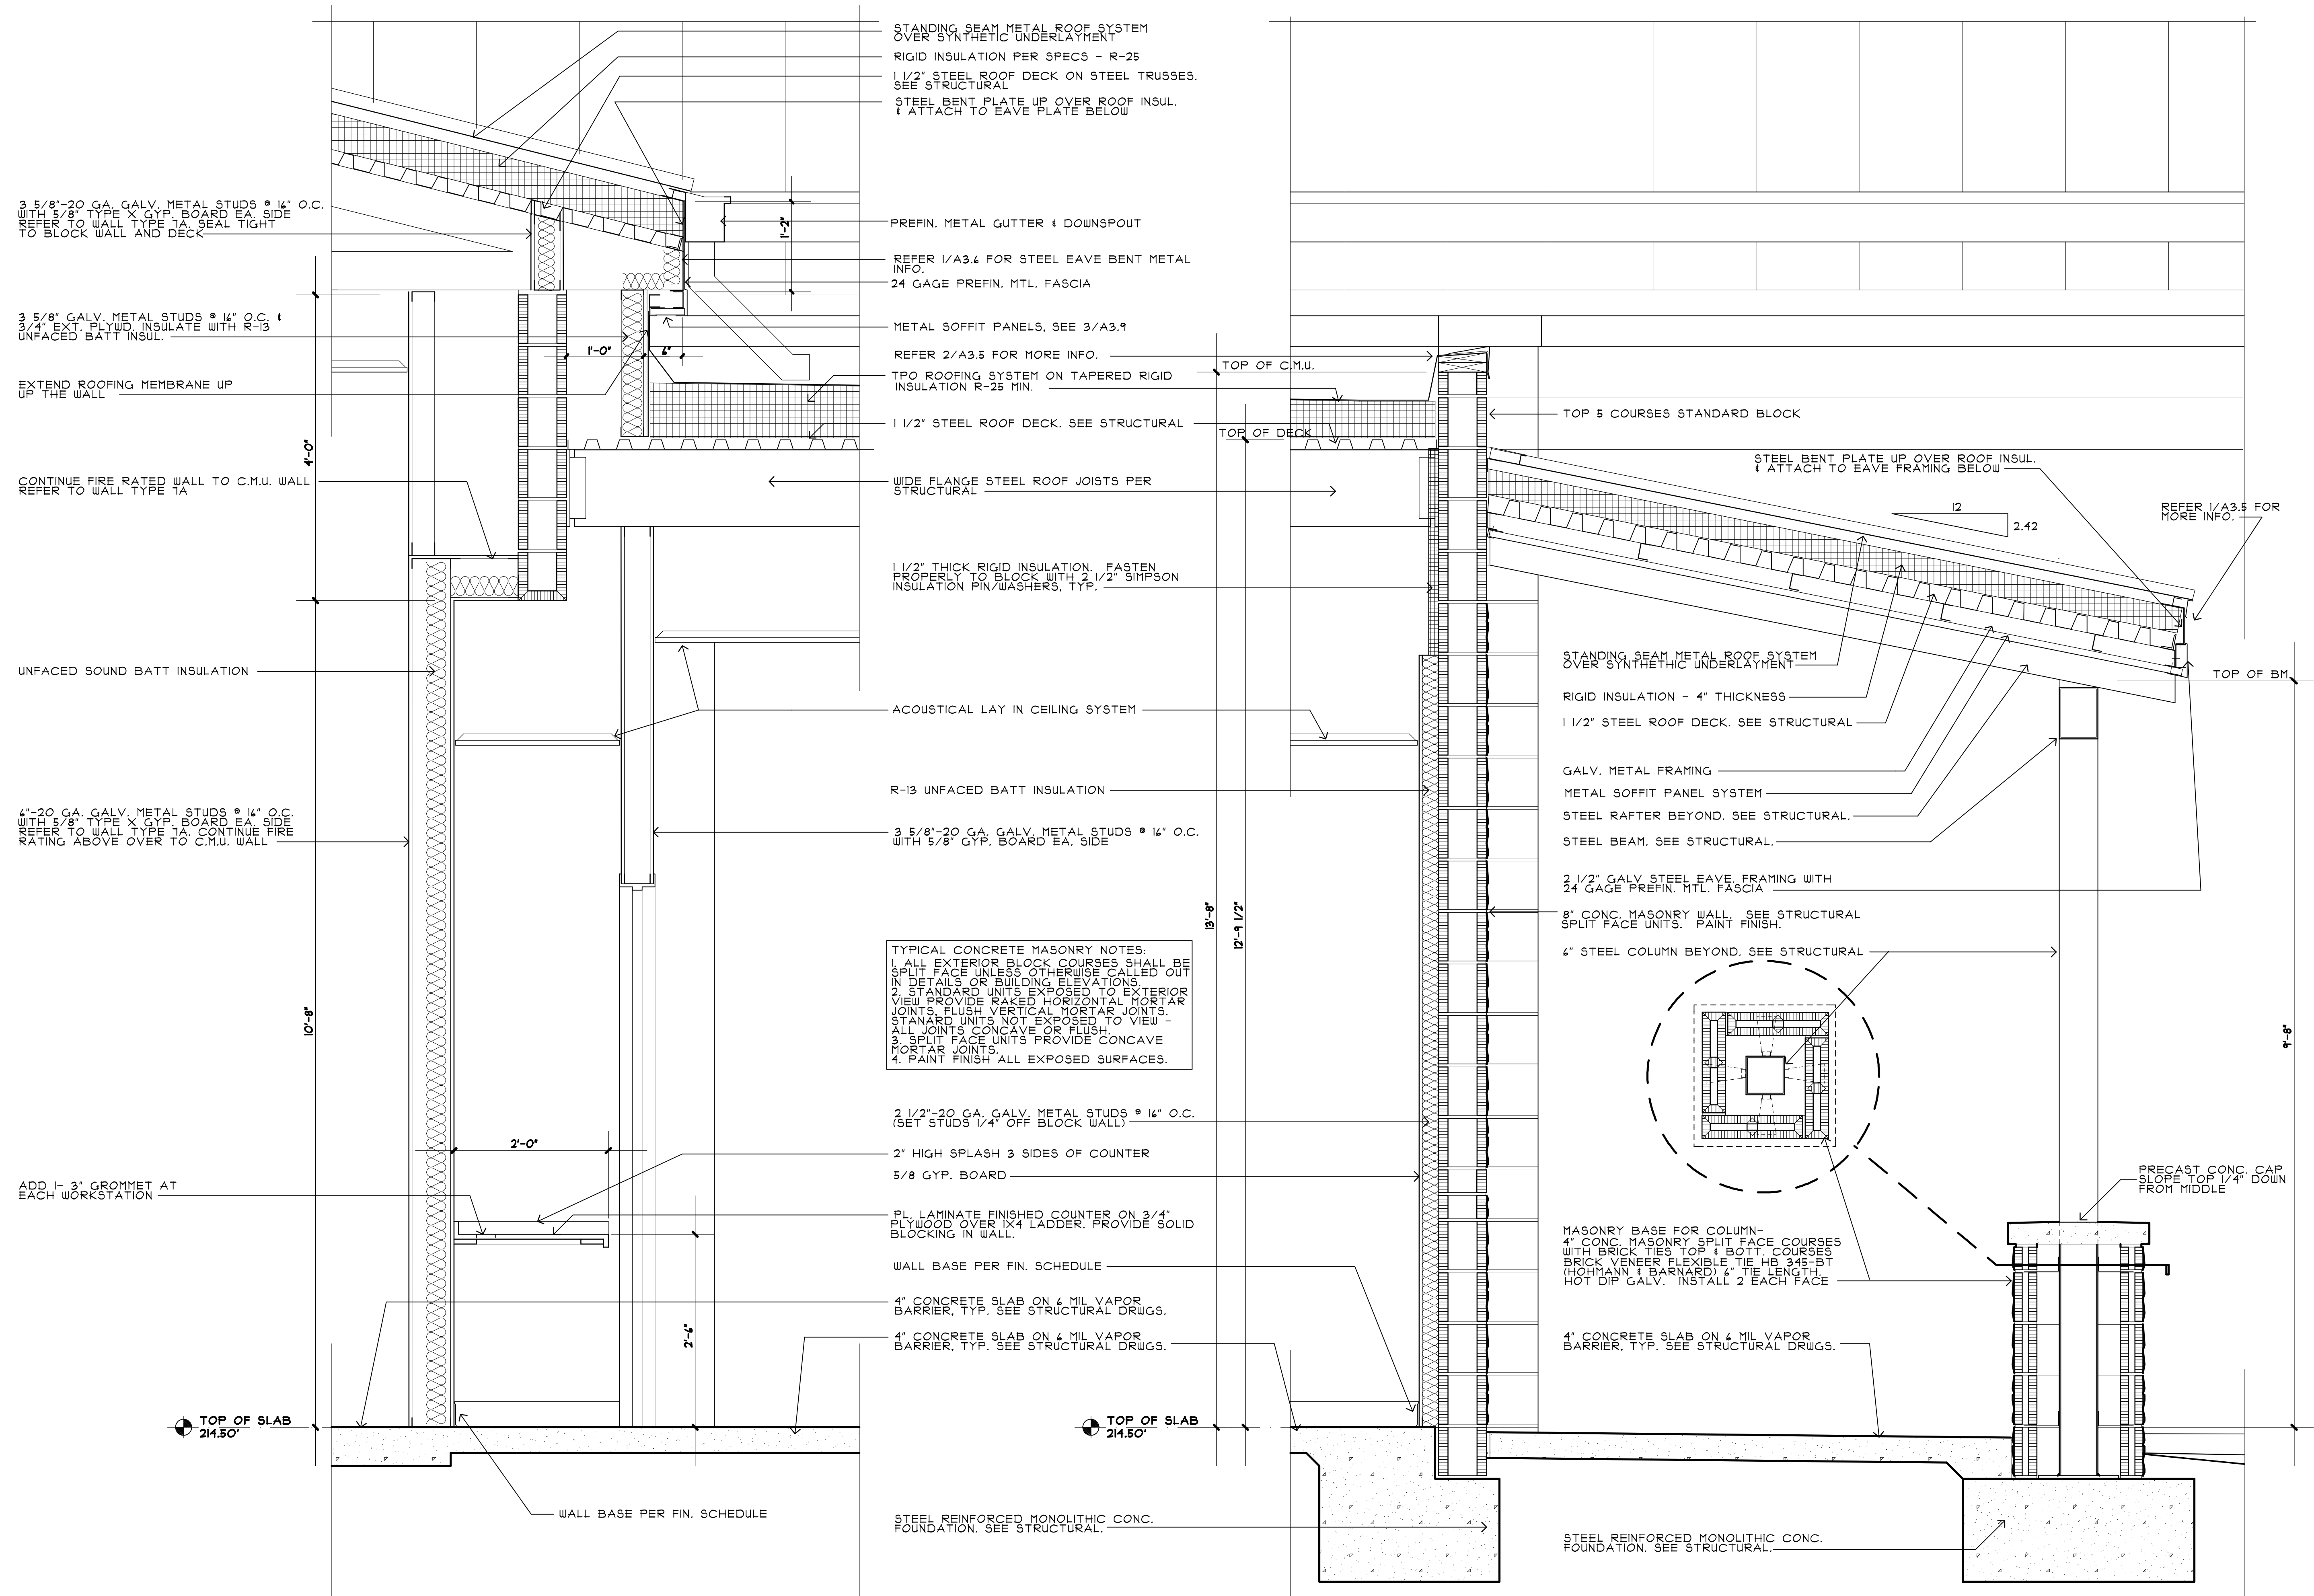

2 WALL SECTION
SCALE: 1"=1'-0"

1 WALL SECTION
SCALE: 1"=1'-0"

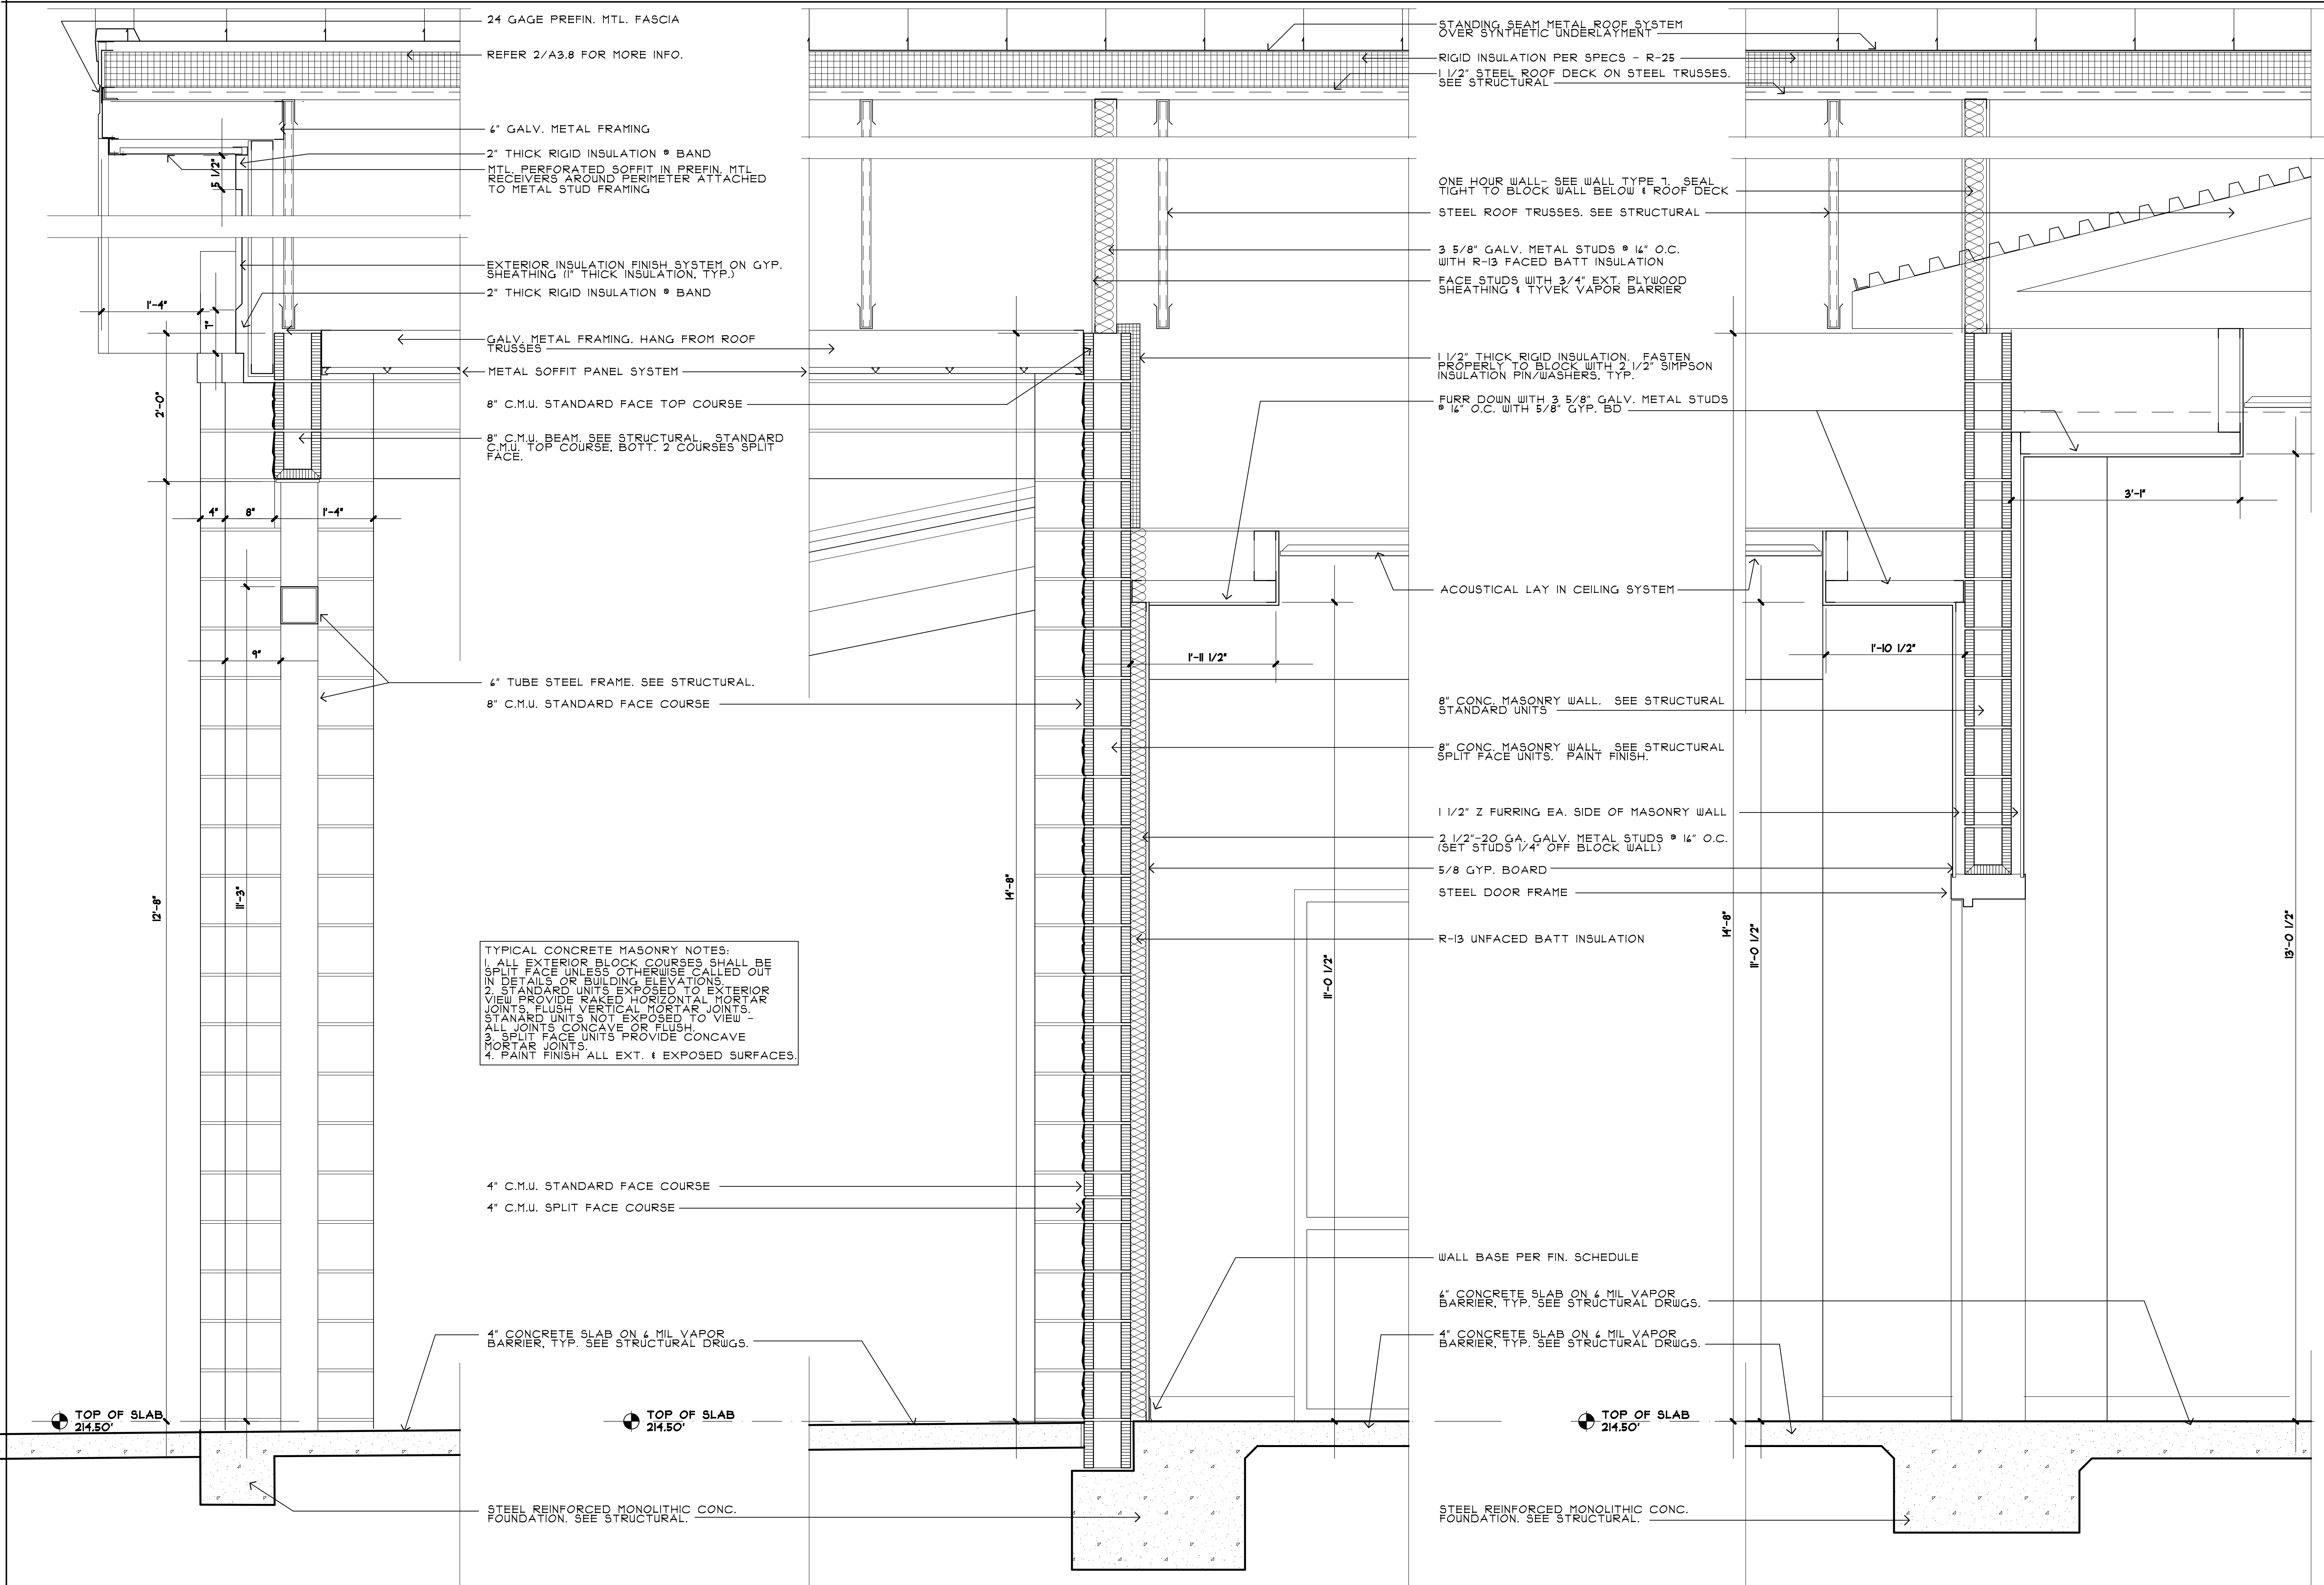

3 WALL SECTION
SCALE : 1"=1'-0"

2 WALL SECTION
SCALE : 1"=1'-0"

1 WALL SECTION
SCALE : 1"=1'-0"



12 NORTH ADAMS ST
QUINCY, FLORIDA 32351
A LIC NO ARO014780
850-875-4348


MUTUAL AID STAGING & COORDINATION FACILITY
FOR
TALQUIN ELECTRIC COOPERATIVE, INC.
30270 BLUE STAR HIGHWAY GADSDEN COUNTY, FLORIDA


DATE: 7-7-25


EV:

NO: 23-002


SHEET NO.

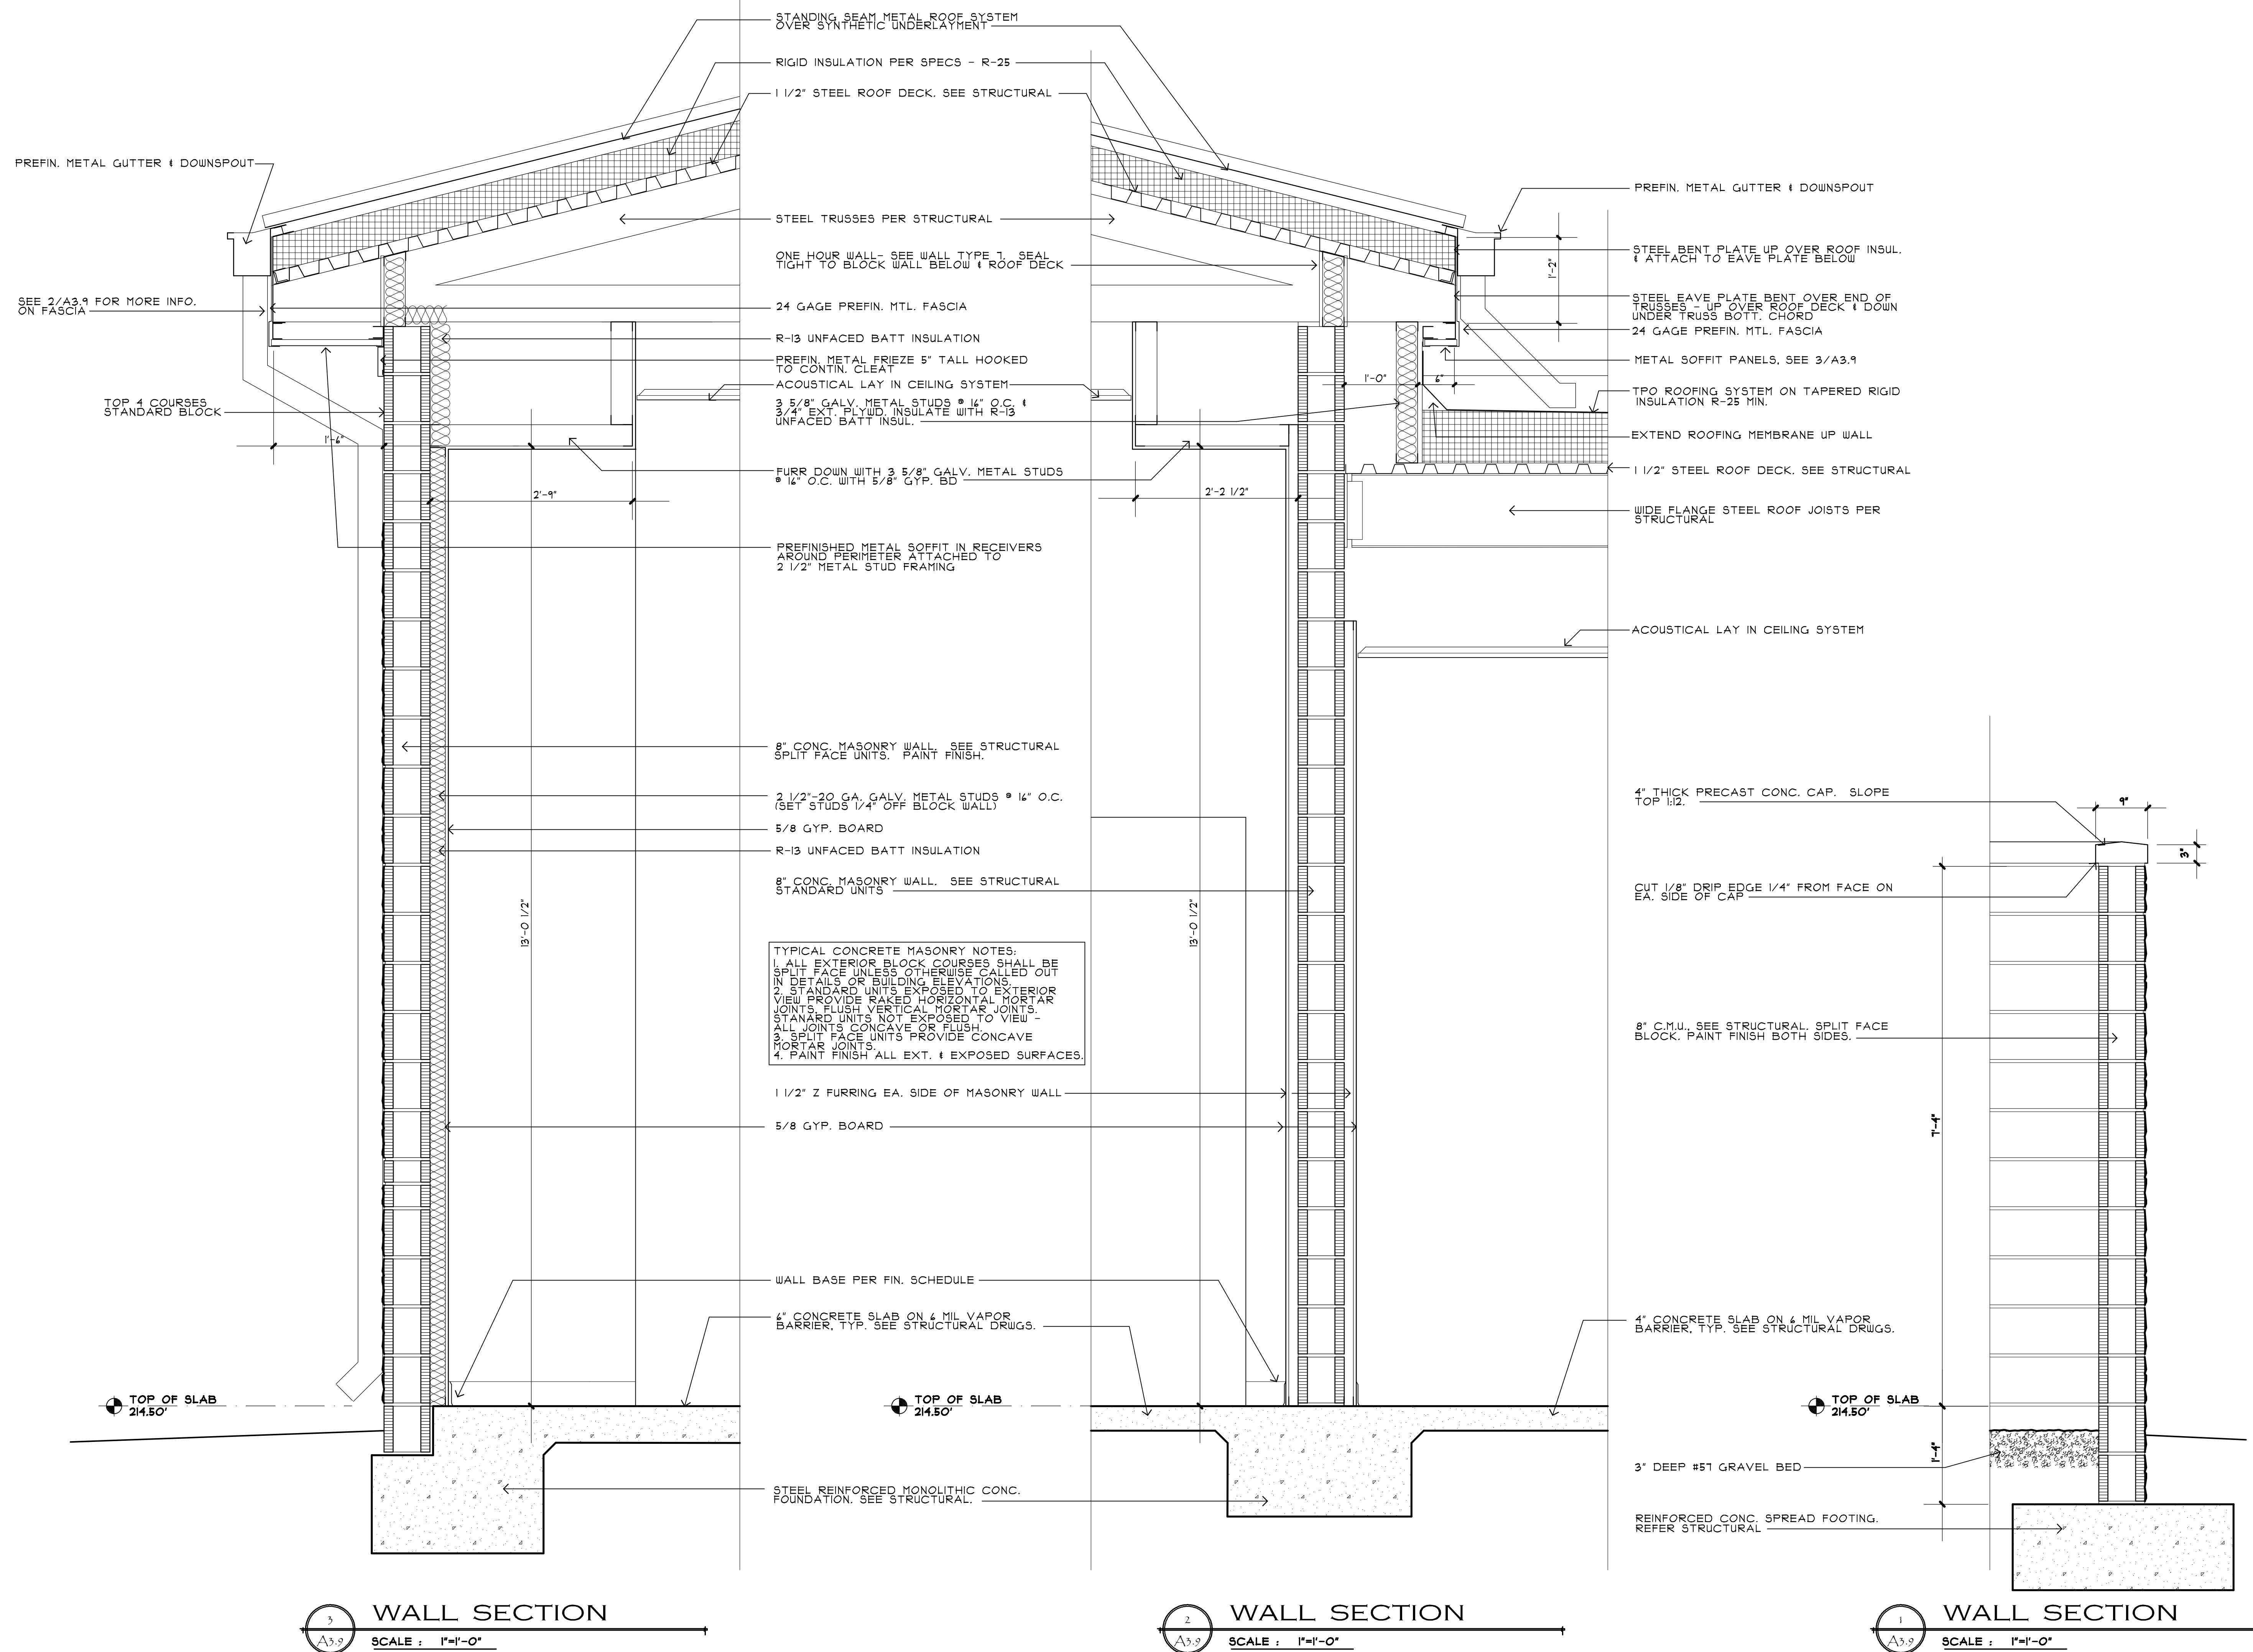

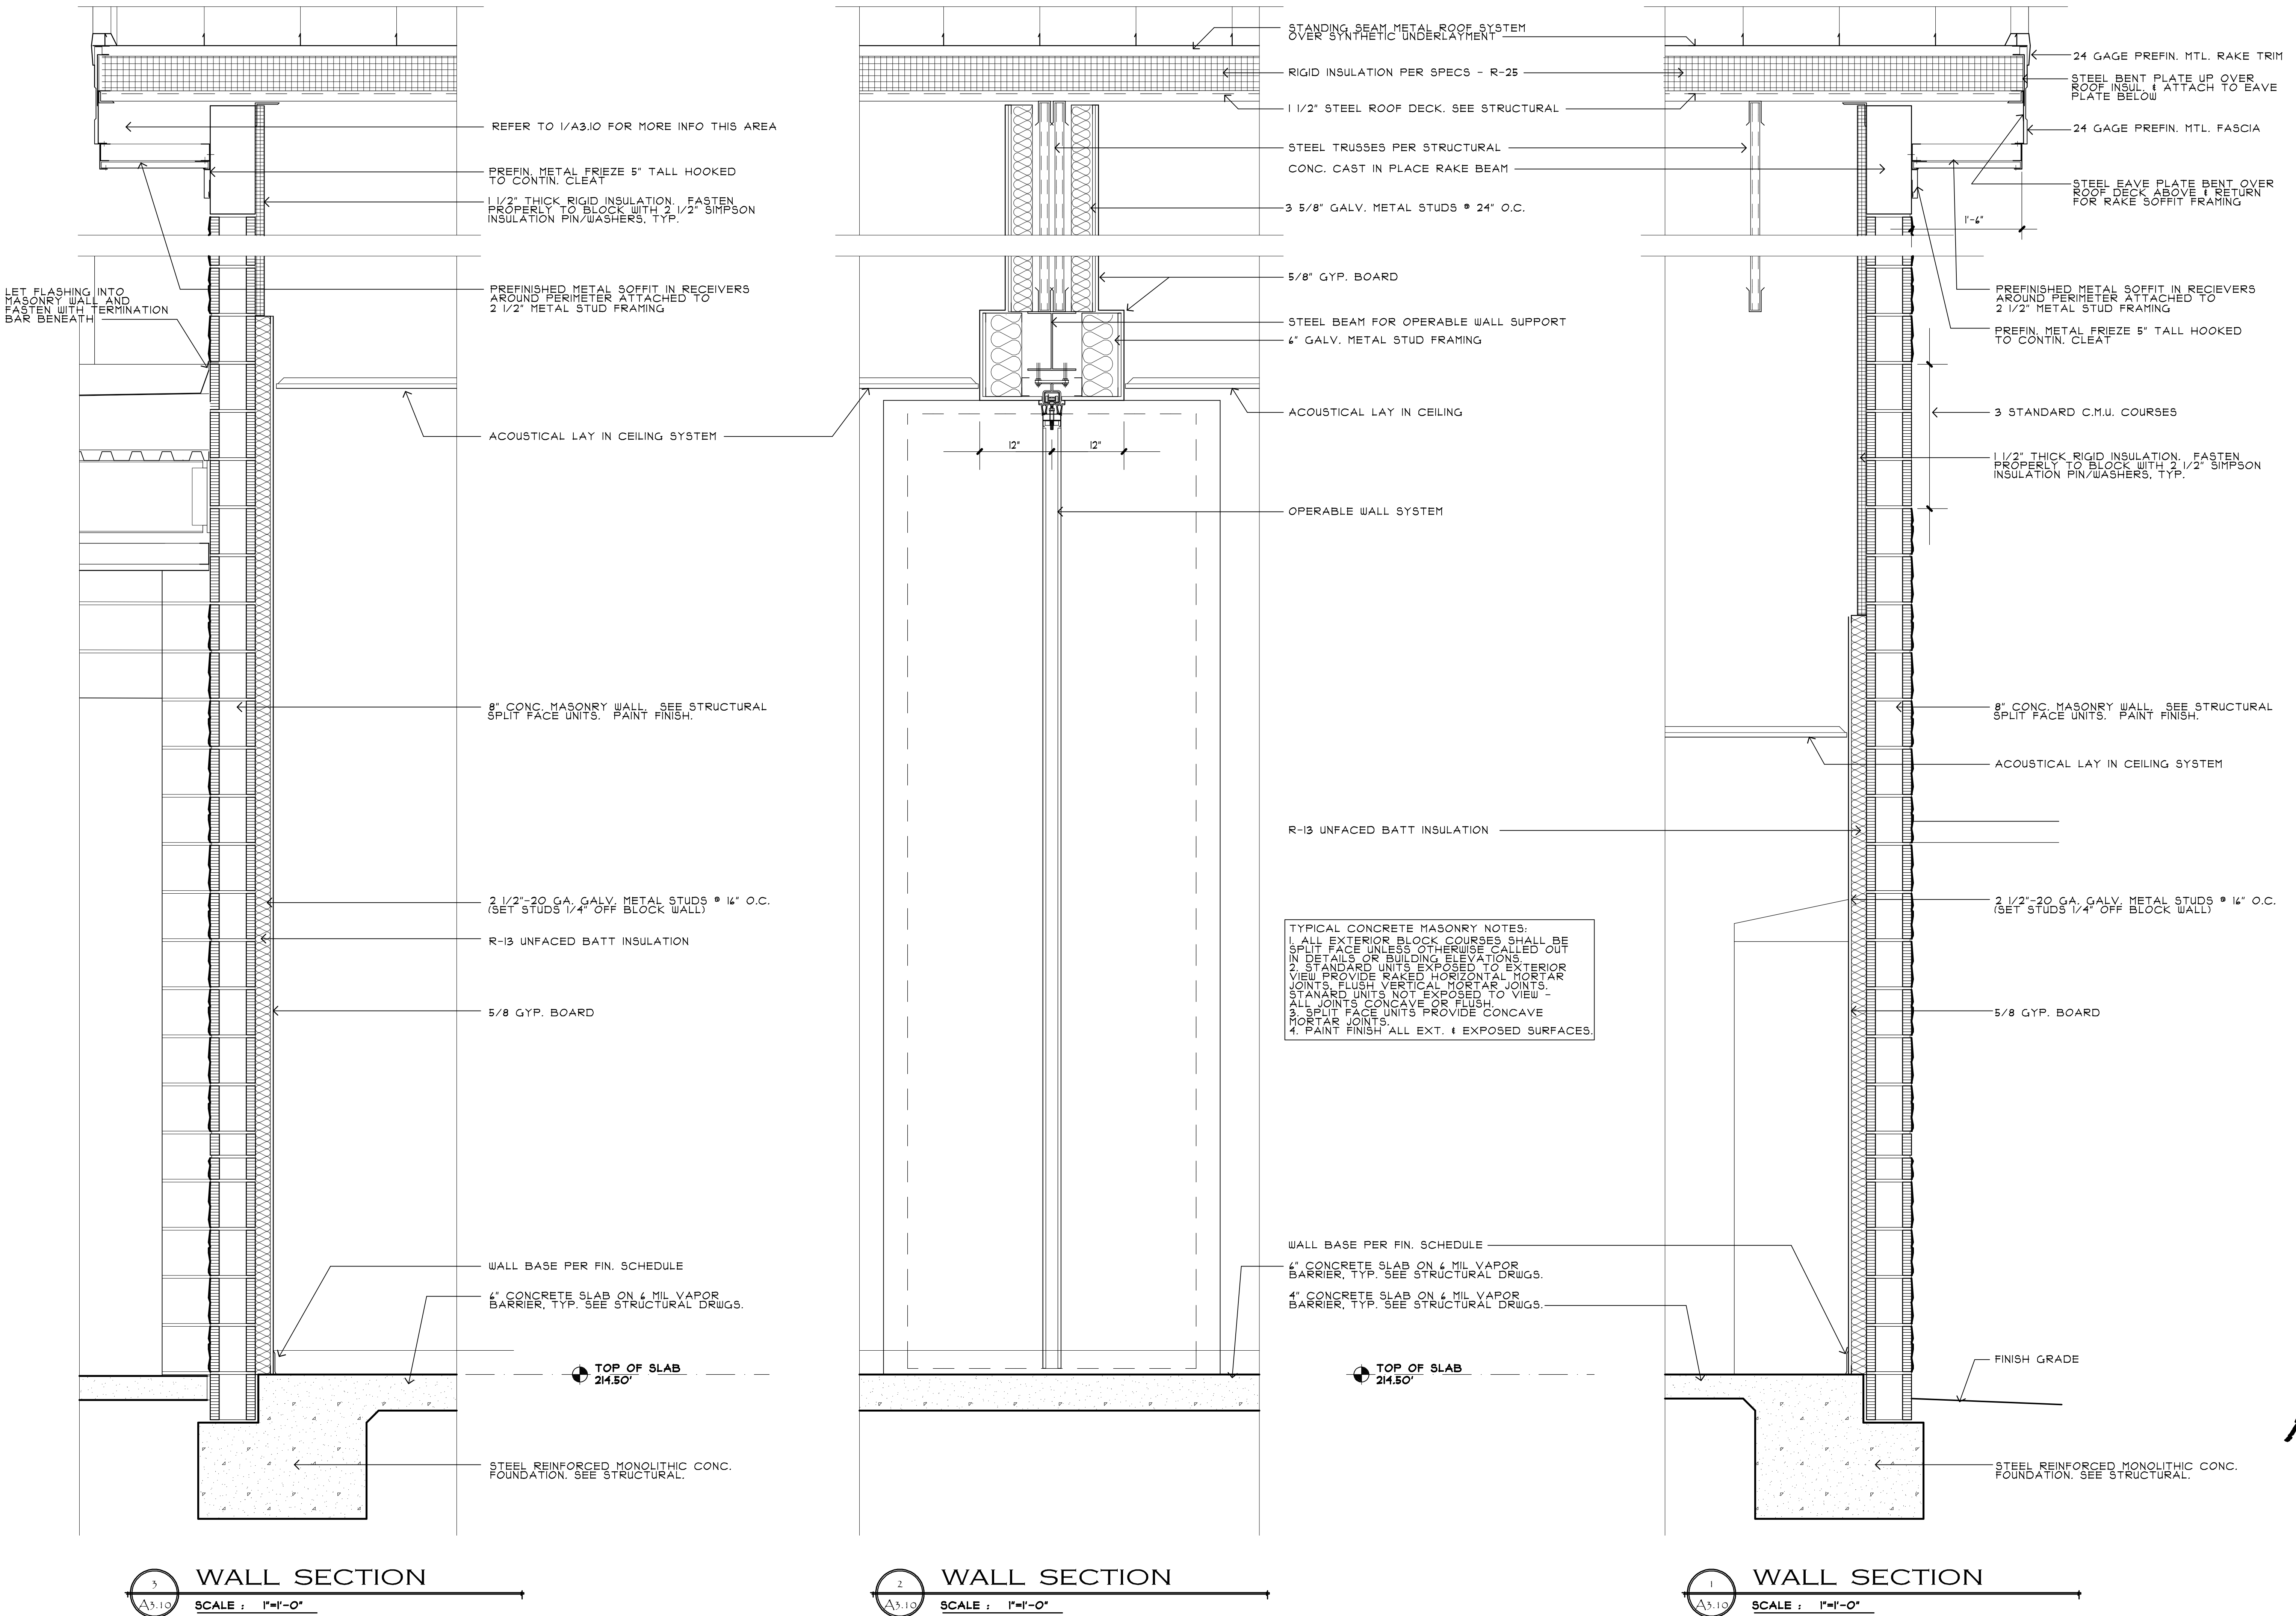


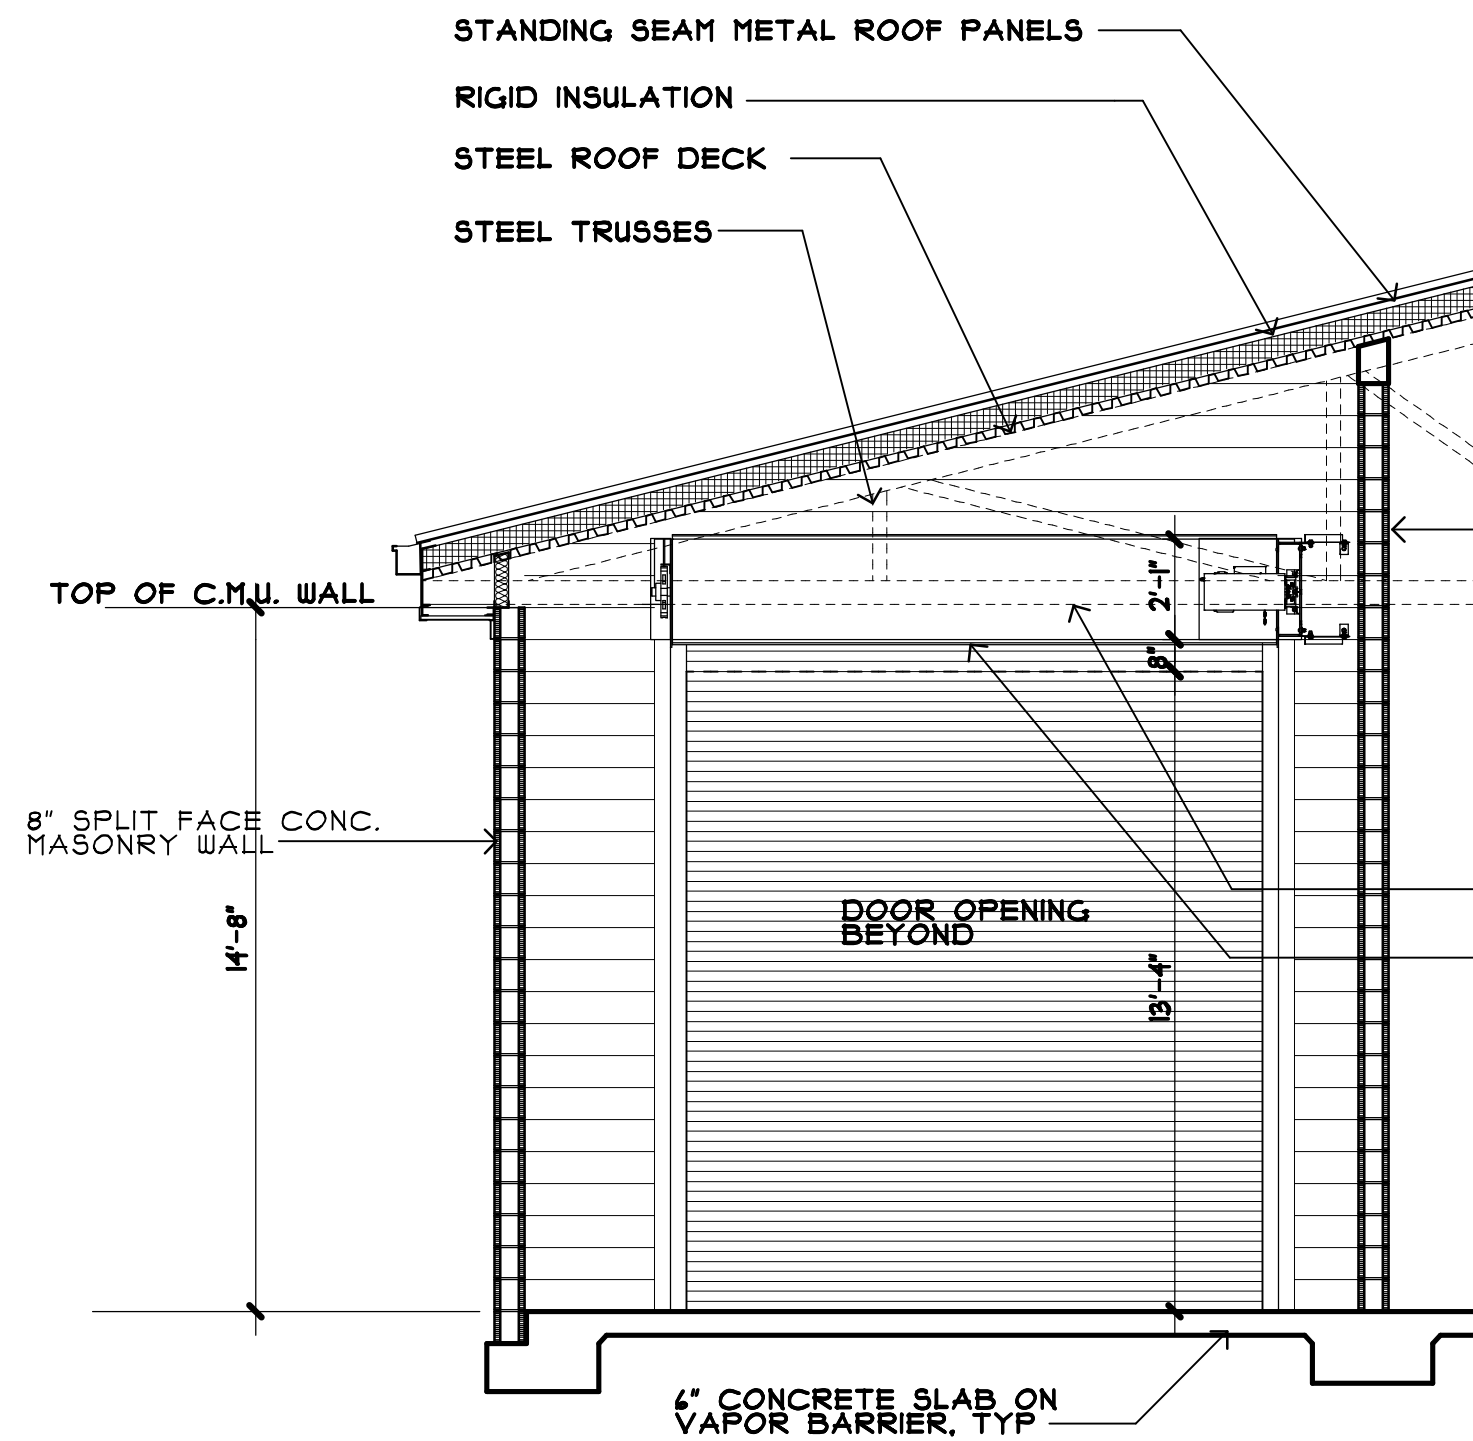


1 SECTION
SCALE: 1/4"=1'-0"

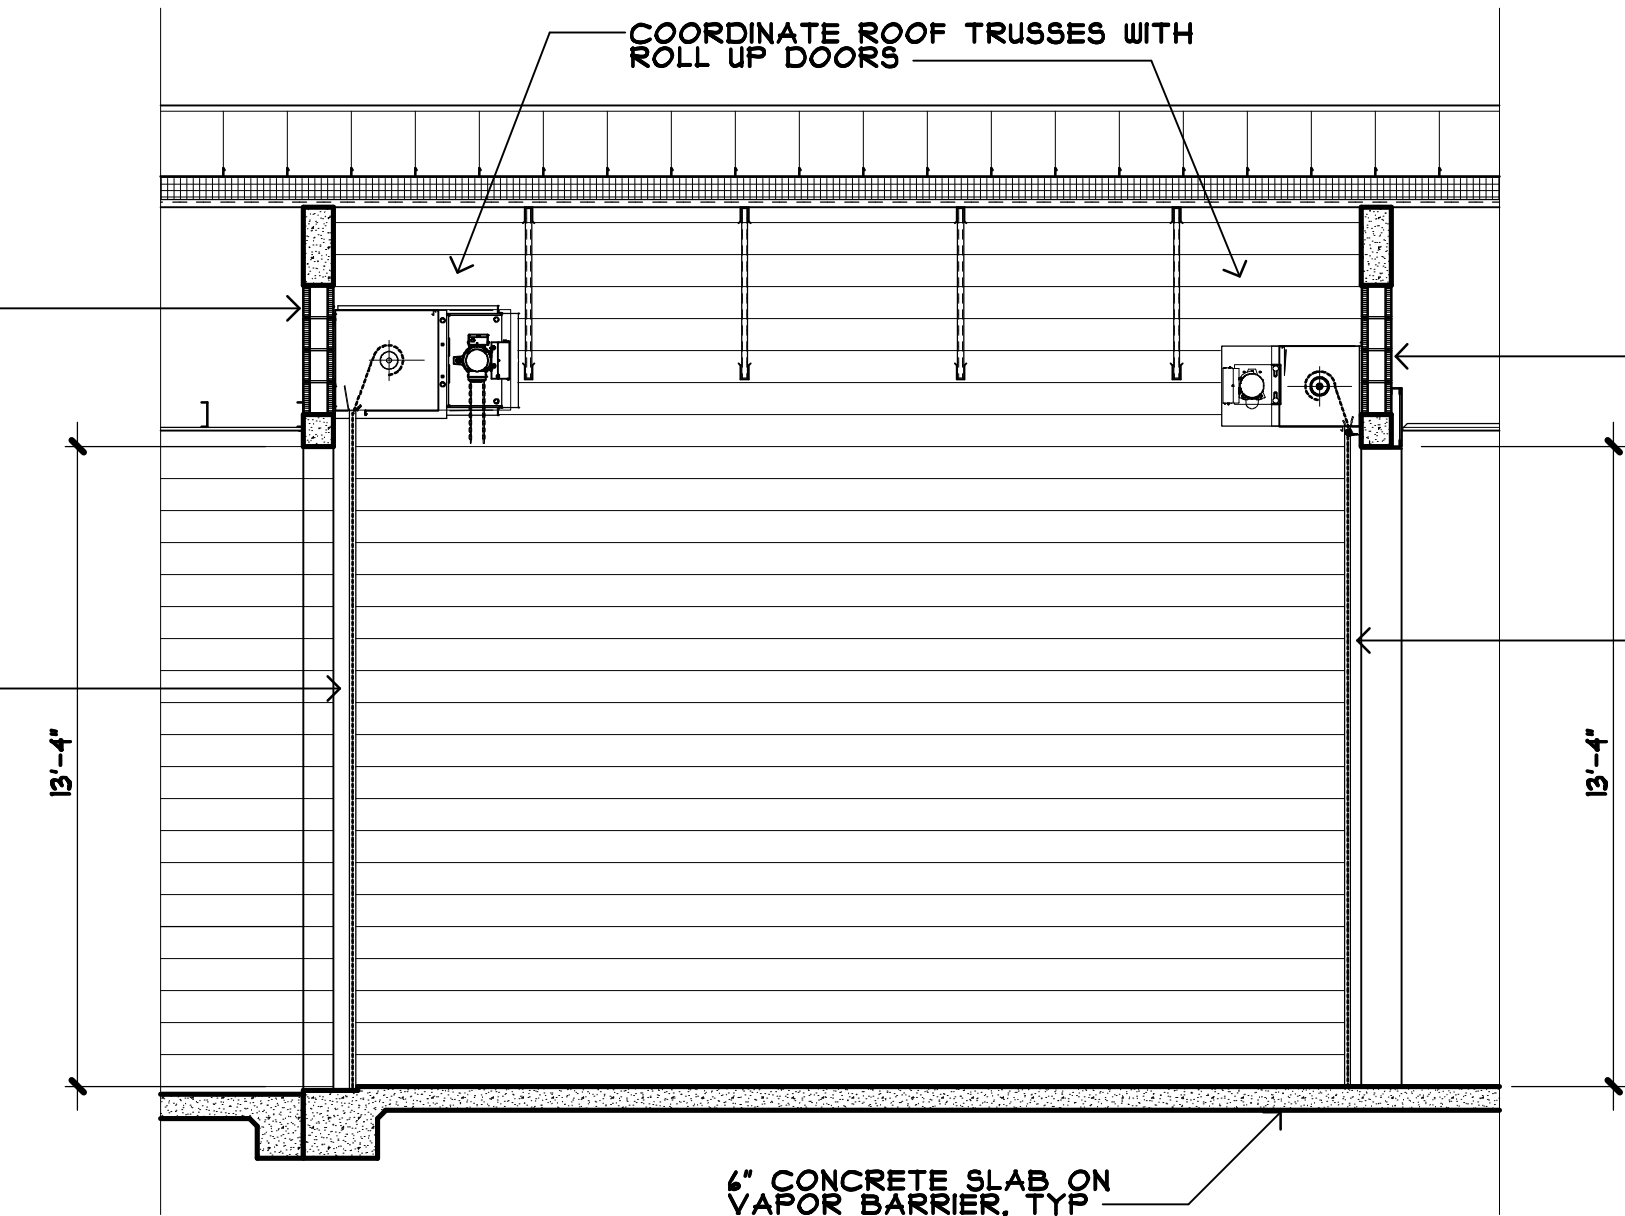


3 SECTION
SCALE: 1/4"=1'-0"

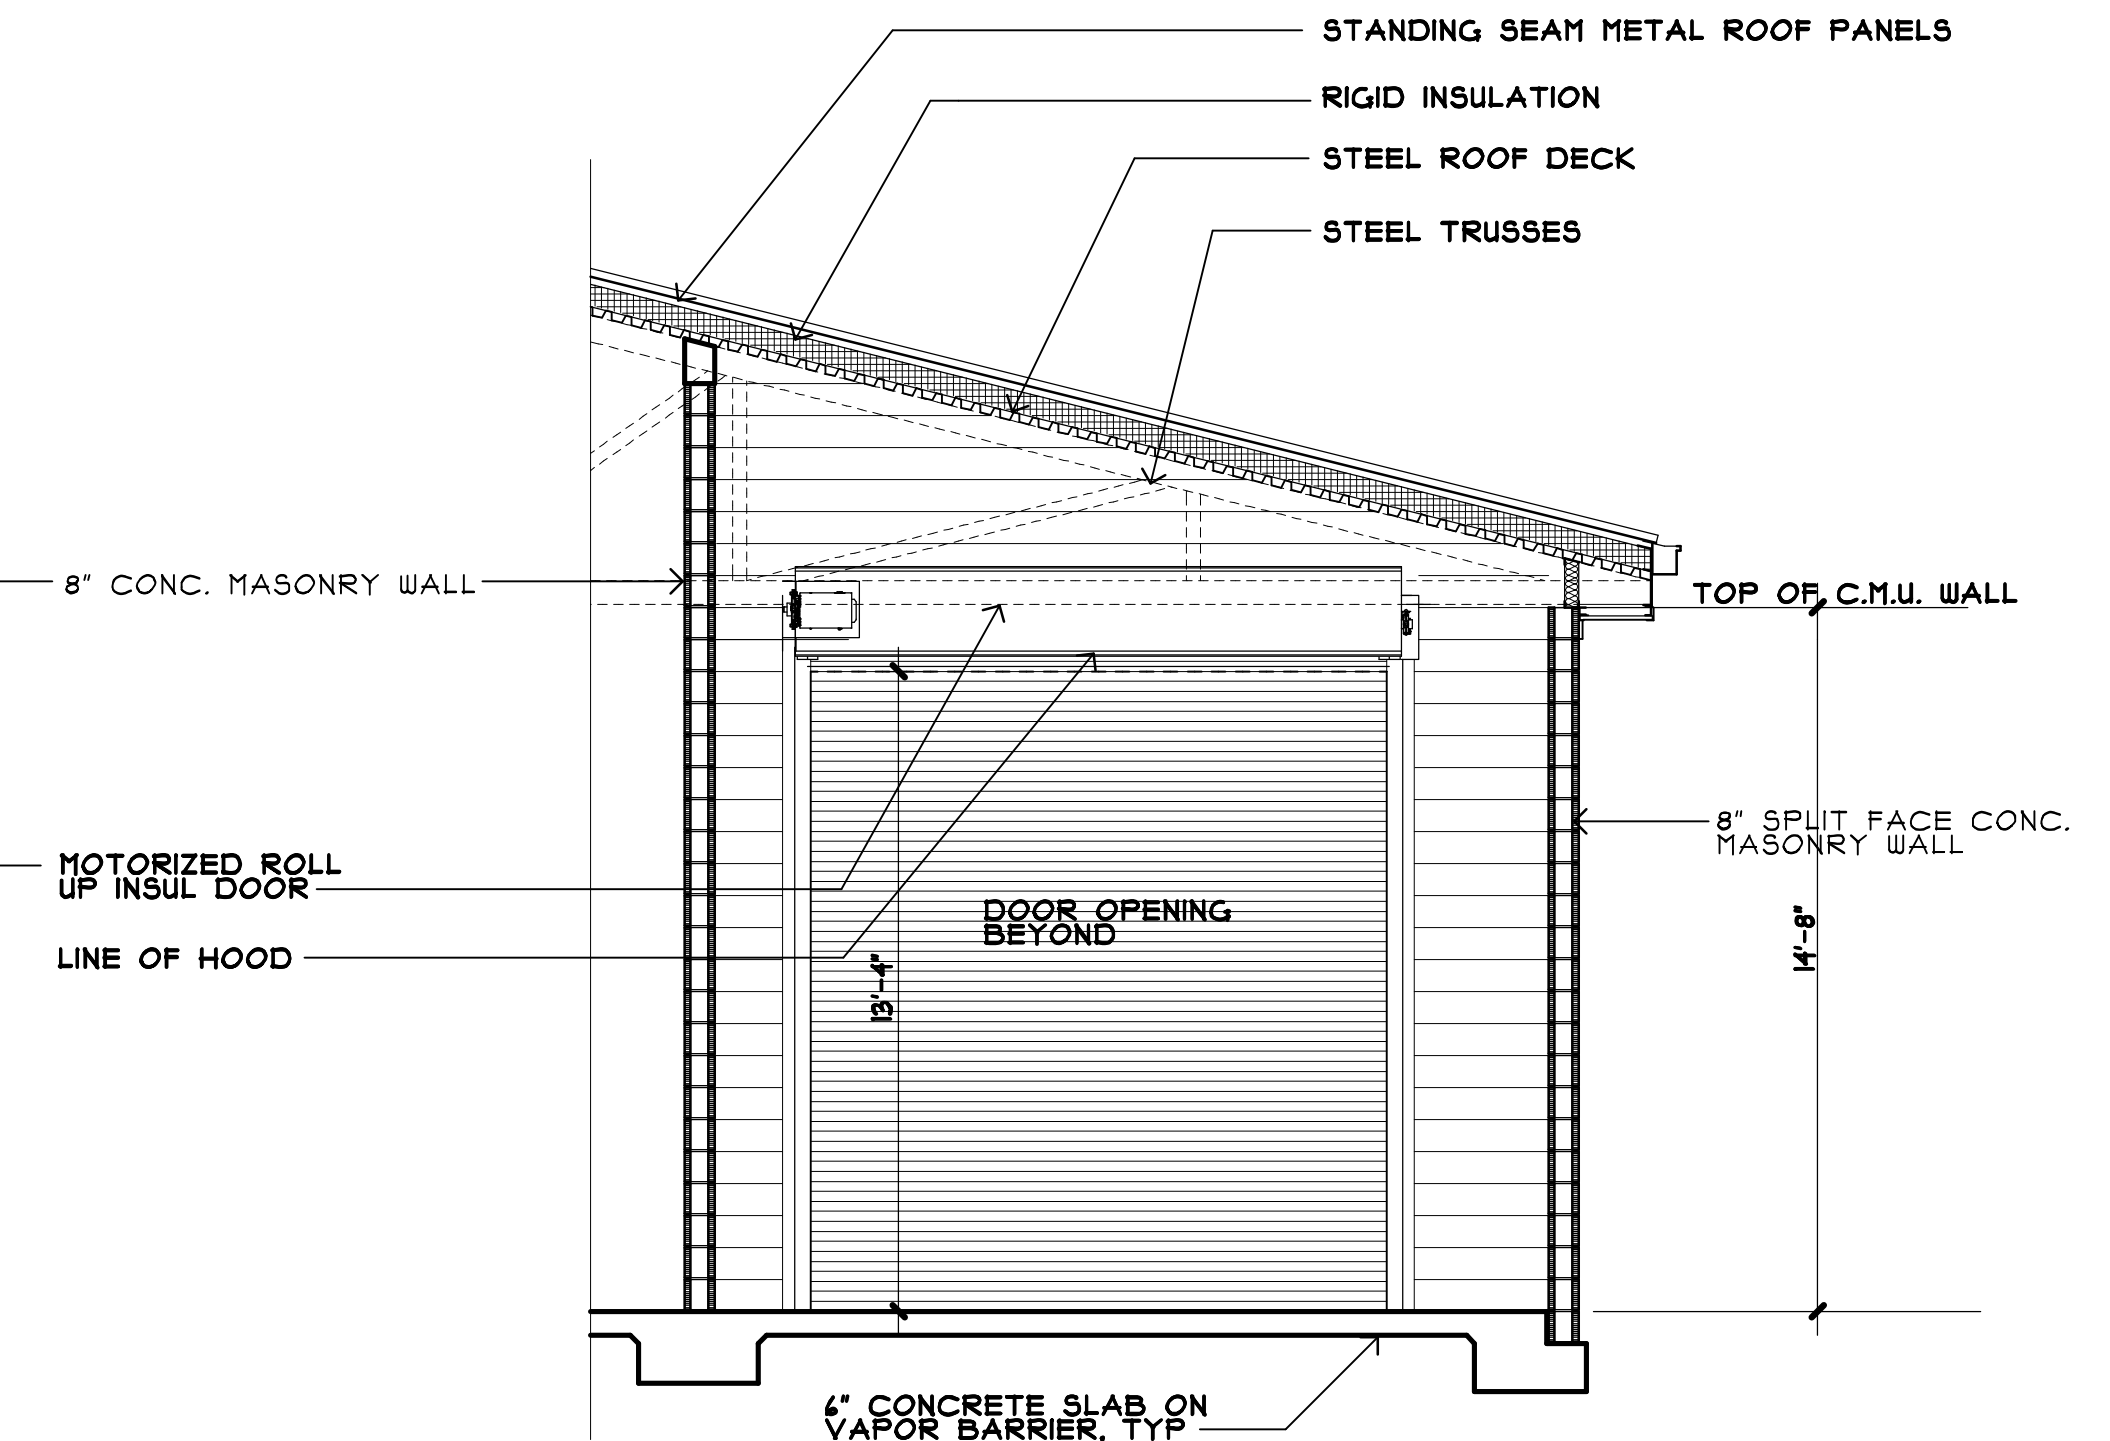


2 SECTION
SCALE: 1/4"=1'-0"

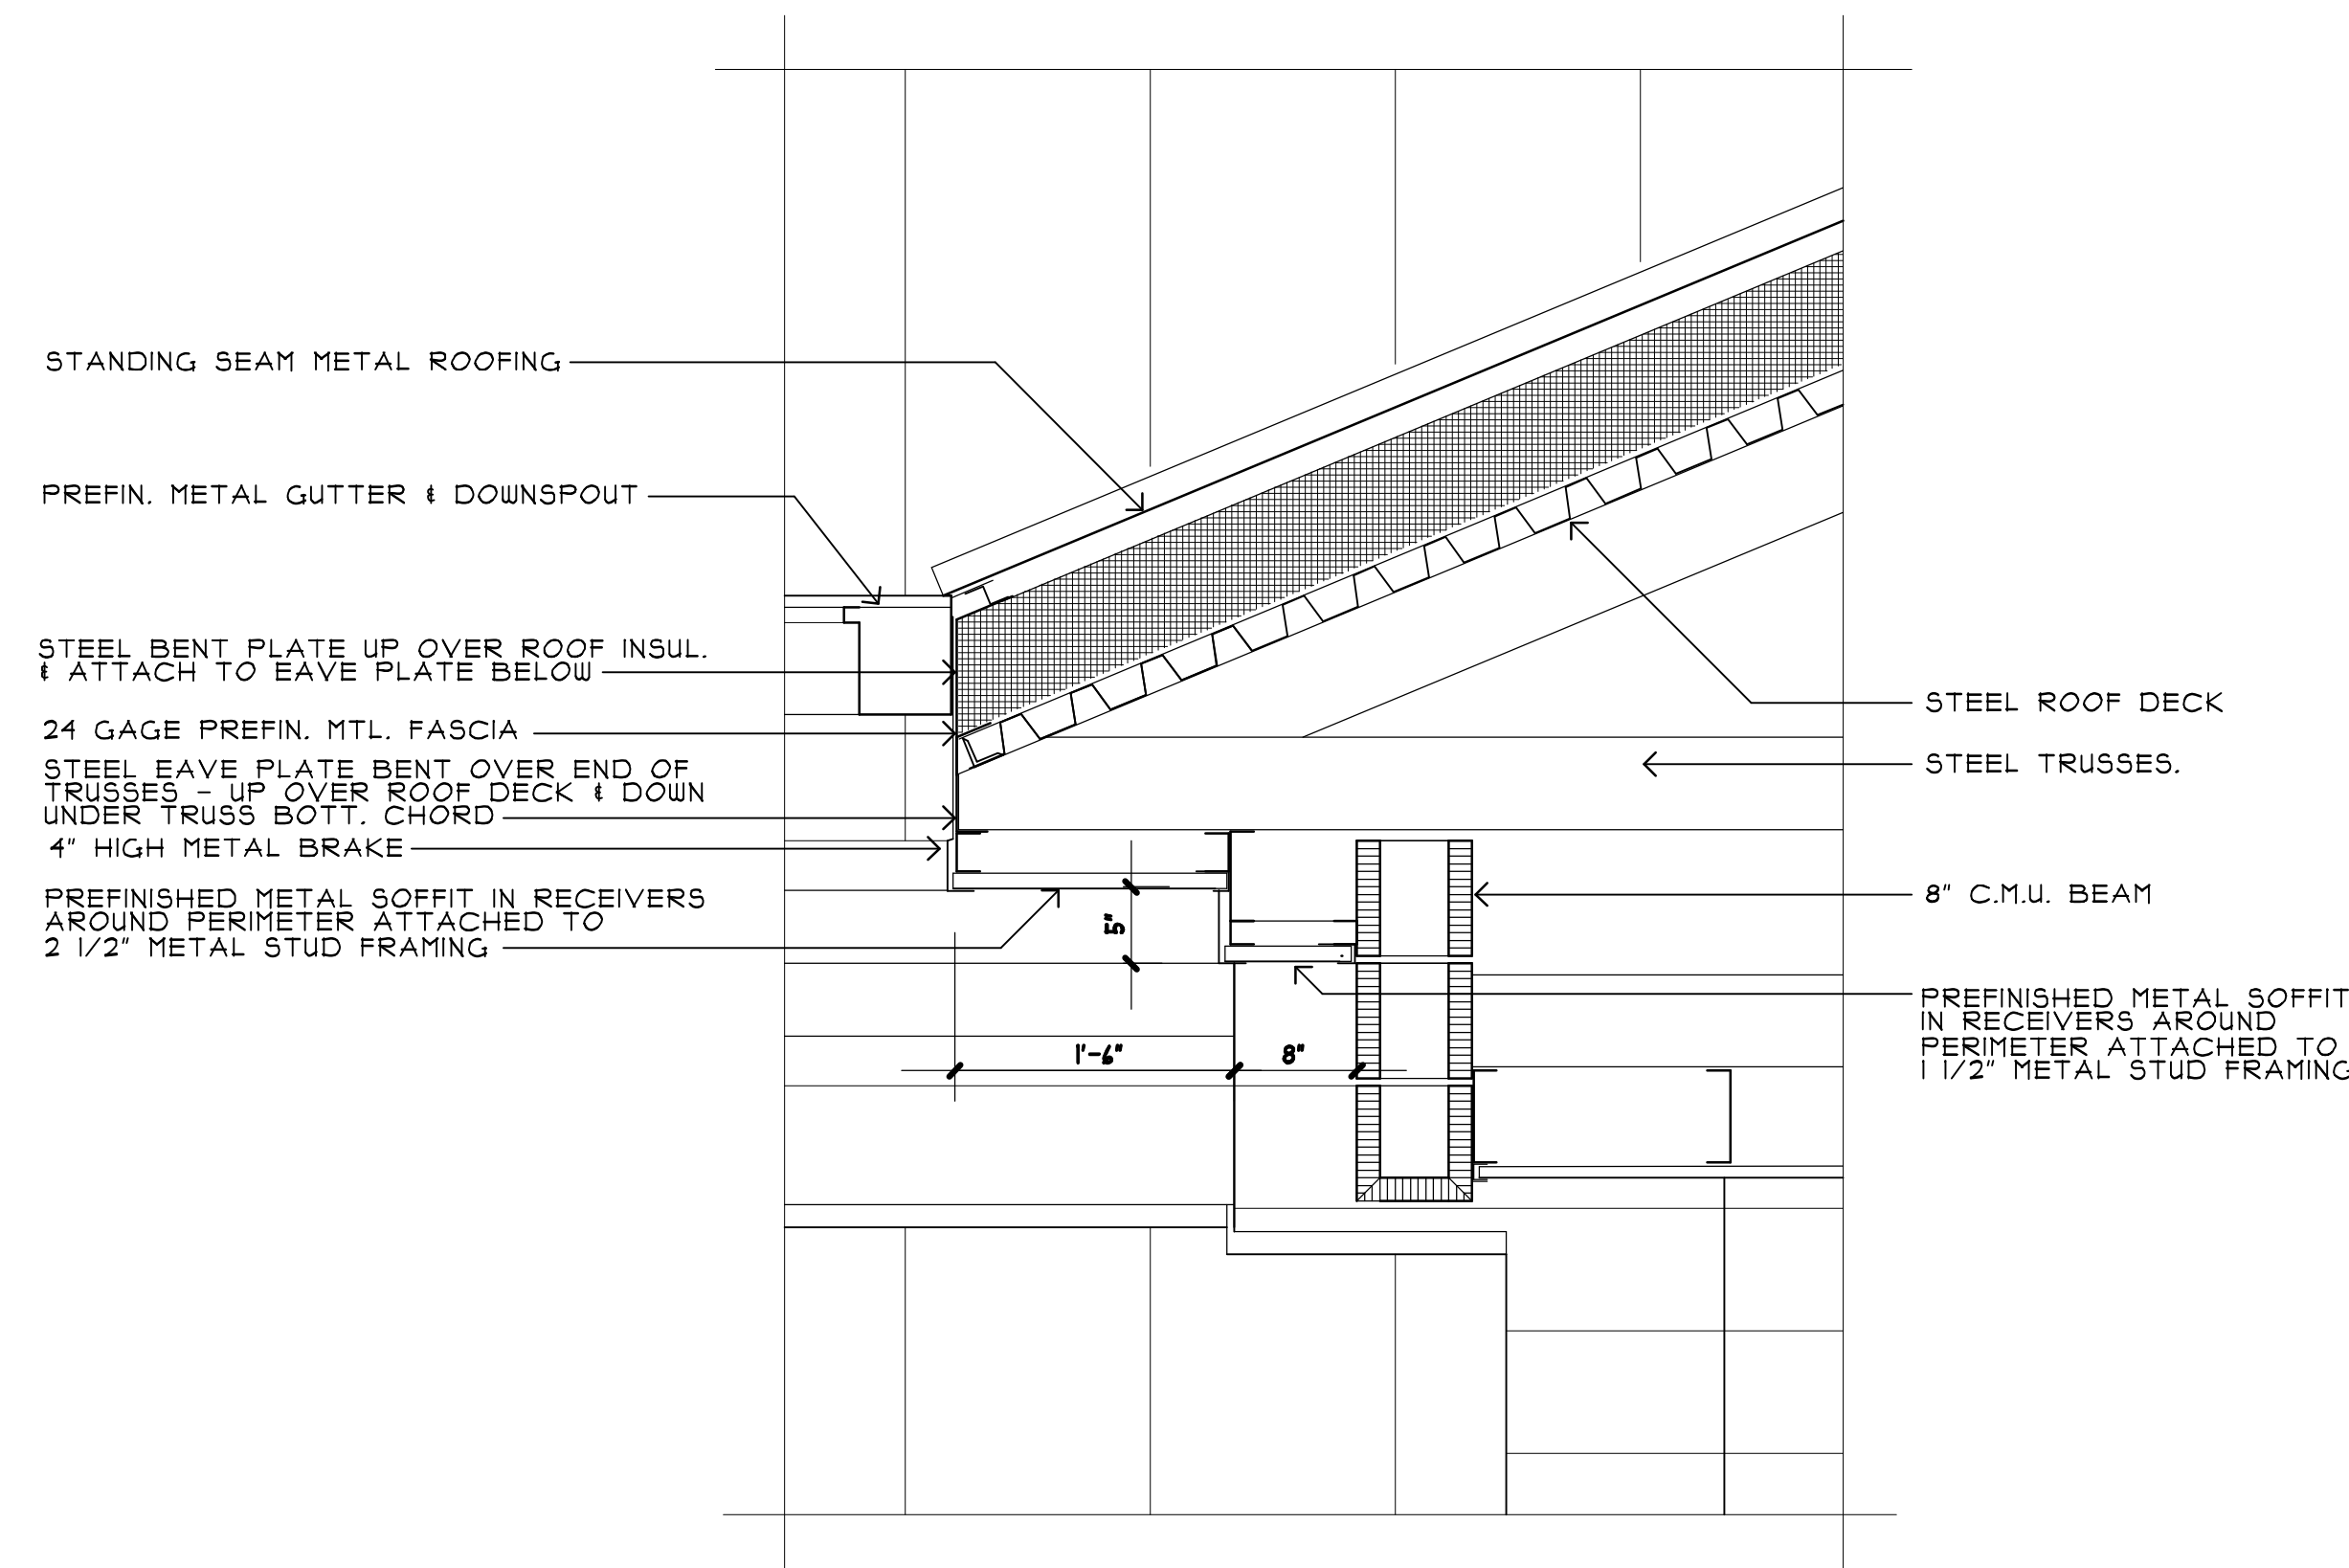

5 SECTION
SCALE: 1 1/2"=1'-0"

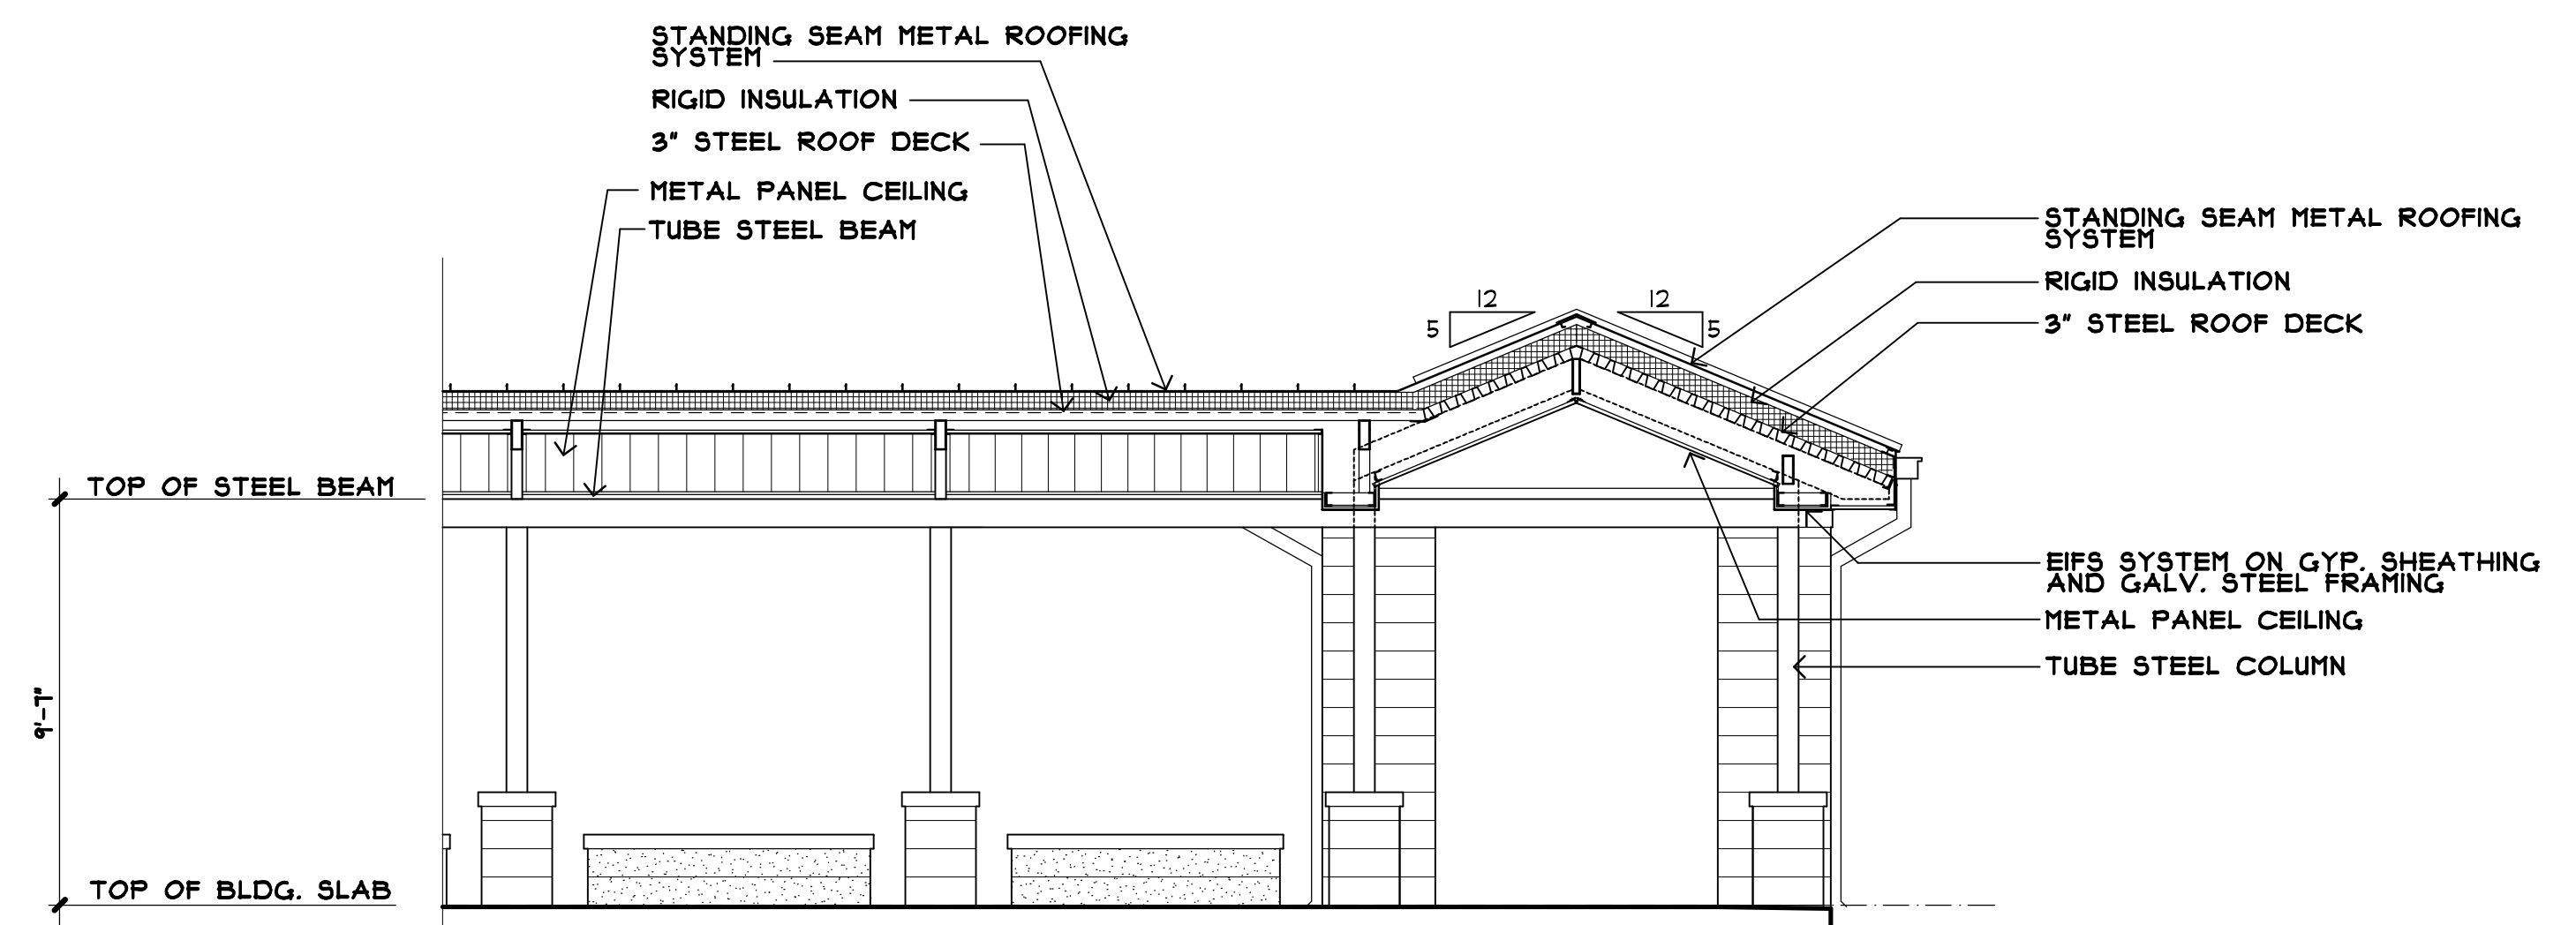

4 SECTION
SCALE: 1/4"=1'-0"

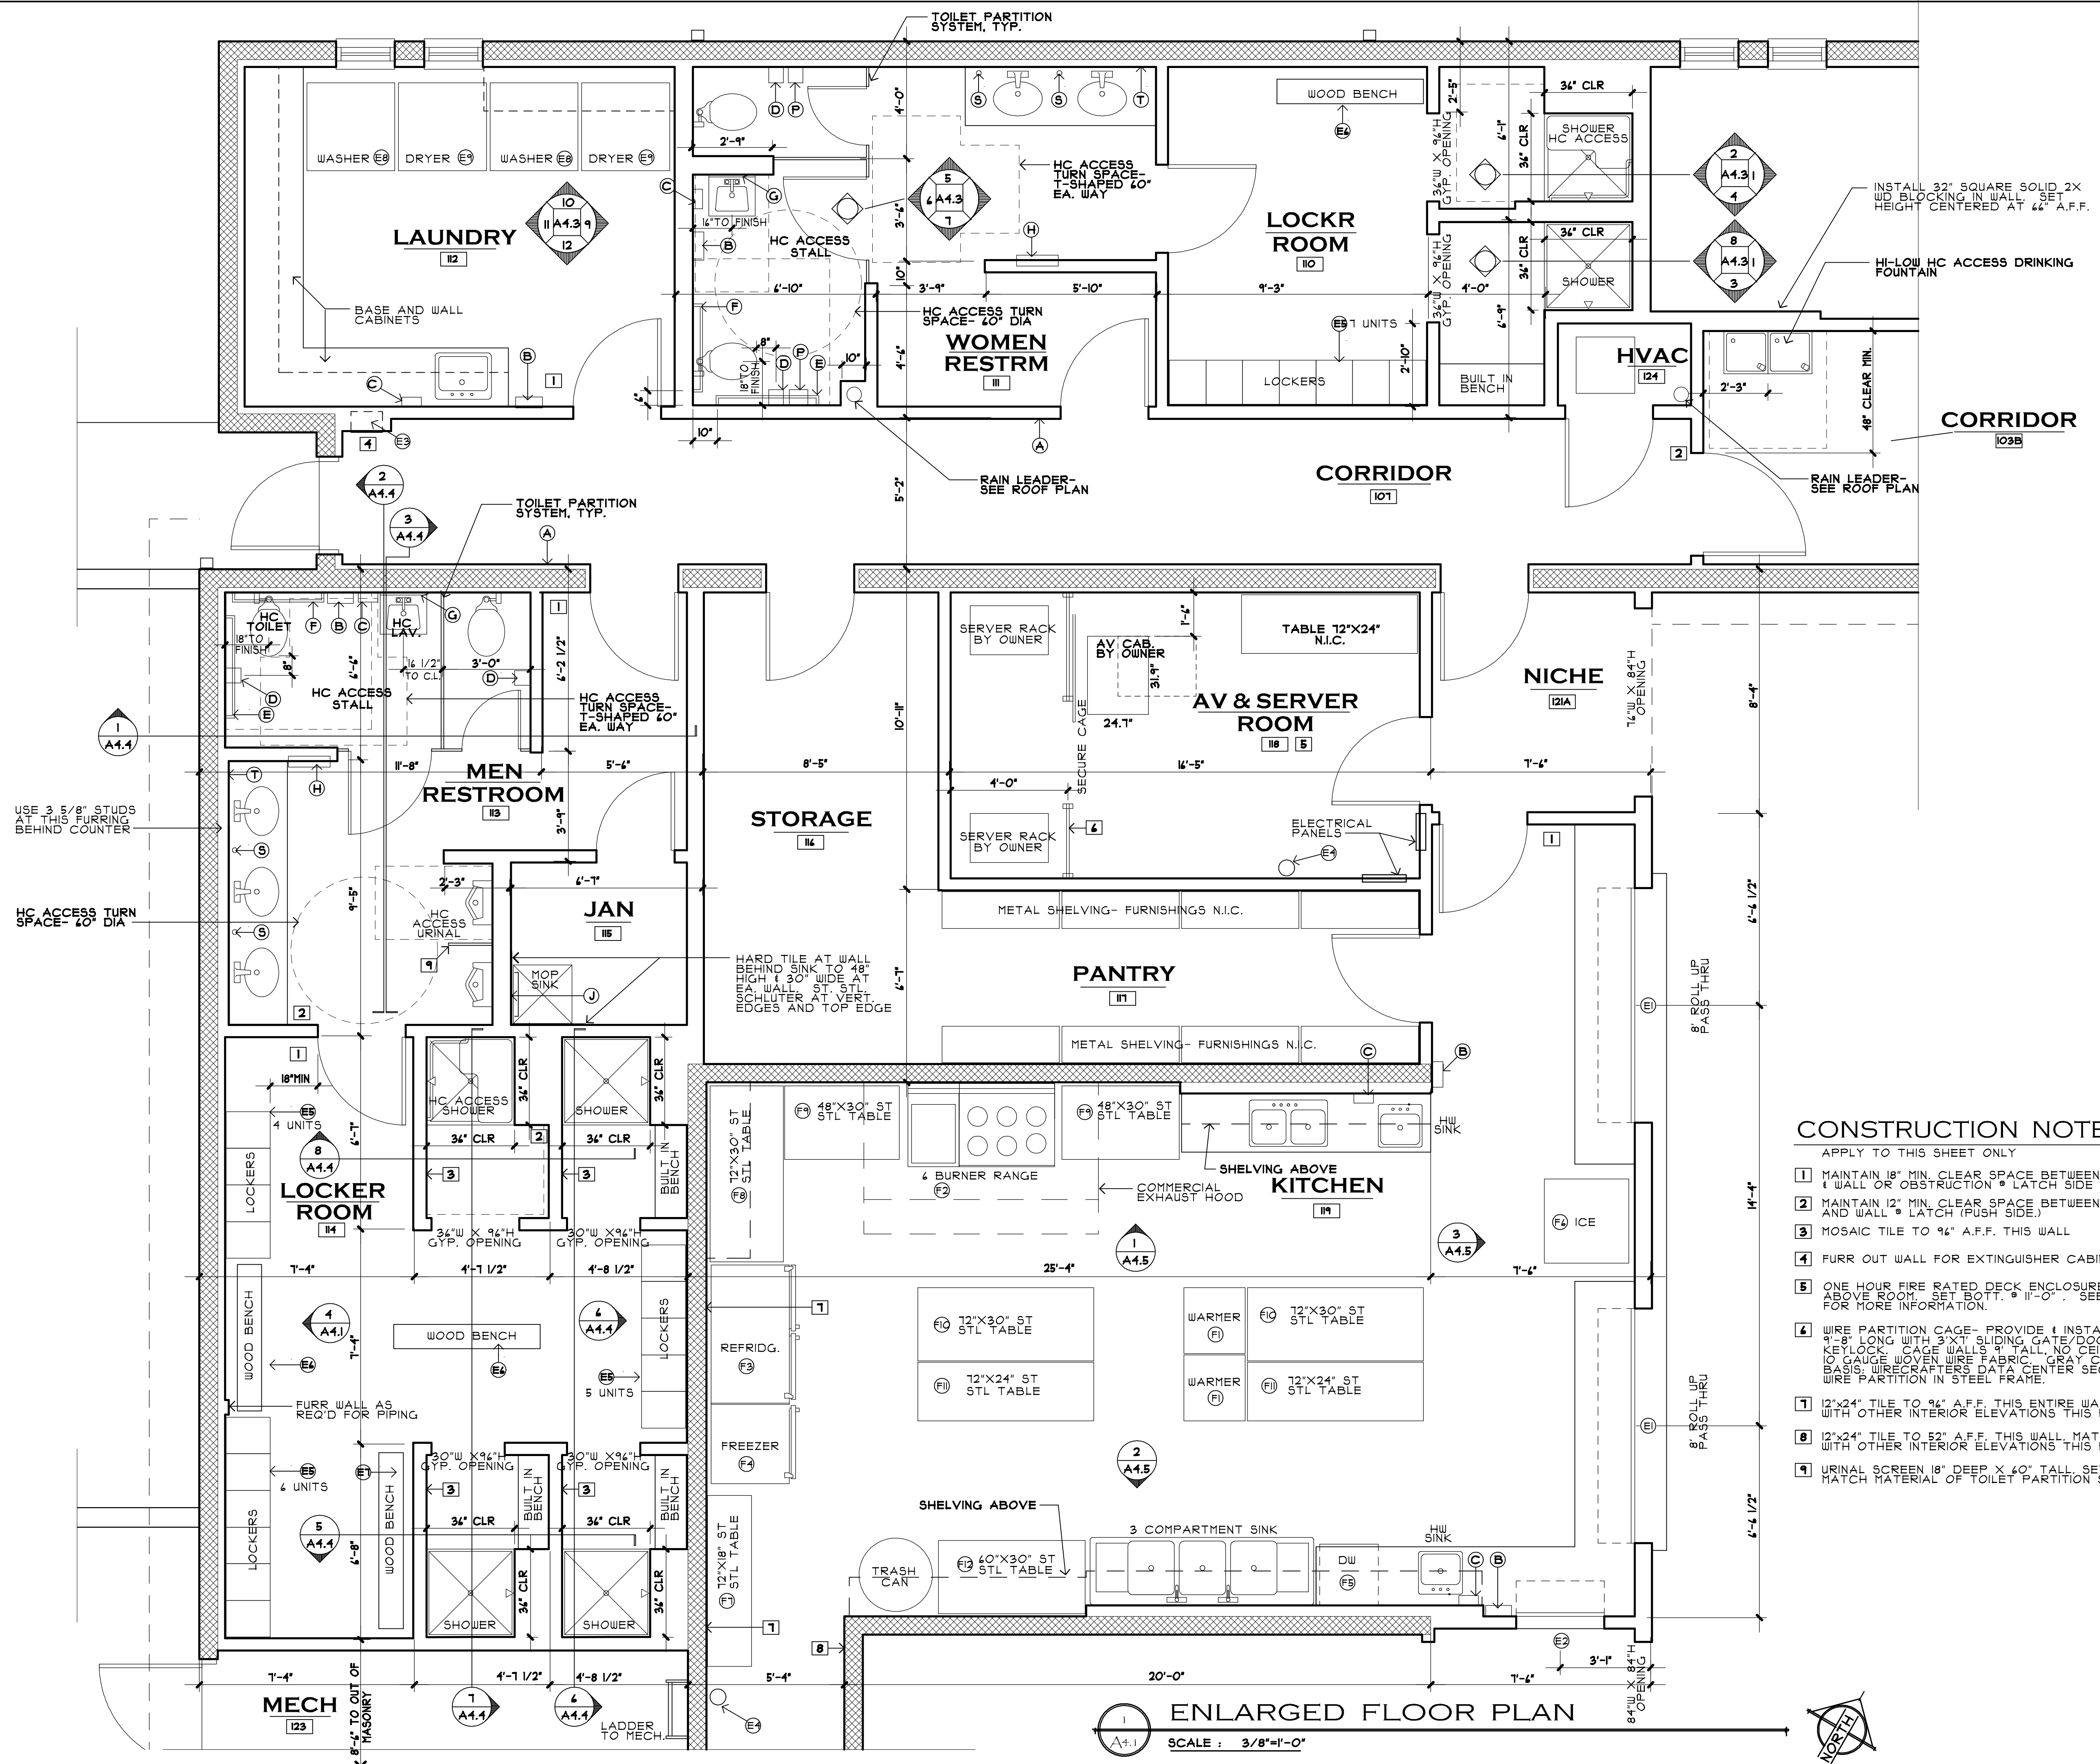

MUTUAL AID STAGING & COORDINATION FACILITY
FOR
TALQUIN ELECTRIC COOPERATIVE, INC.
30270 BLUE STAR HIGHWAY GADSDEN COUNTY, FLORIDA


DATE: 10-22-25


REV:








JOB NO: 23-002

A4.2

SHEET NO.

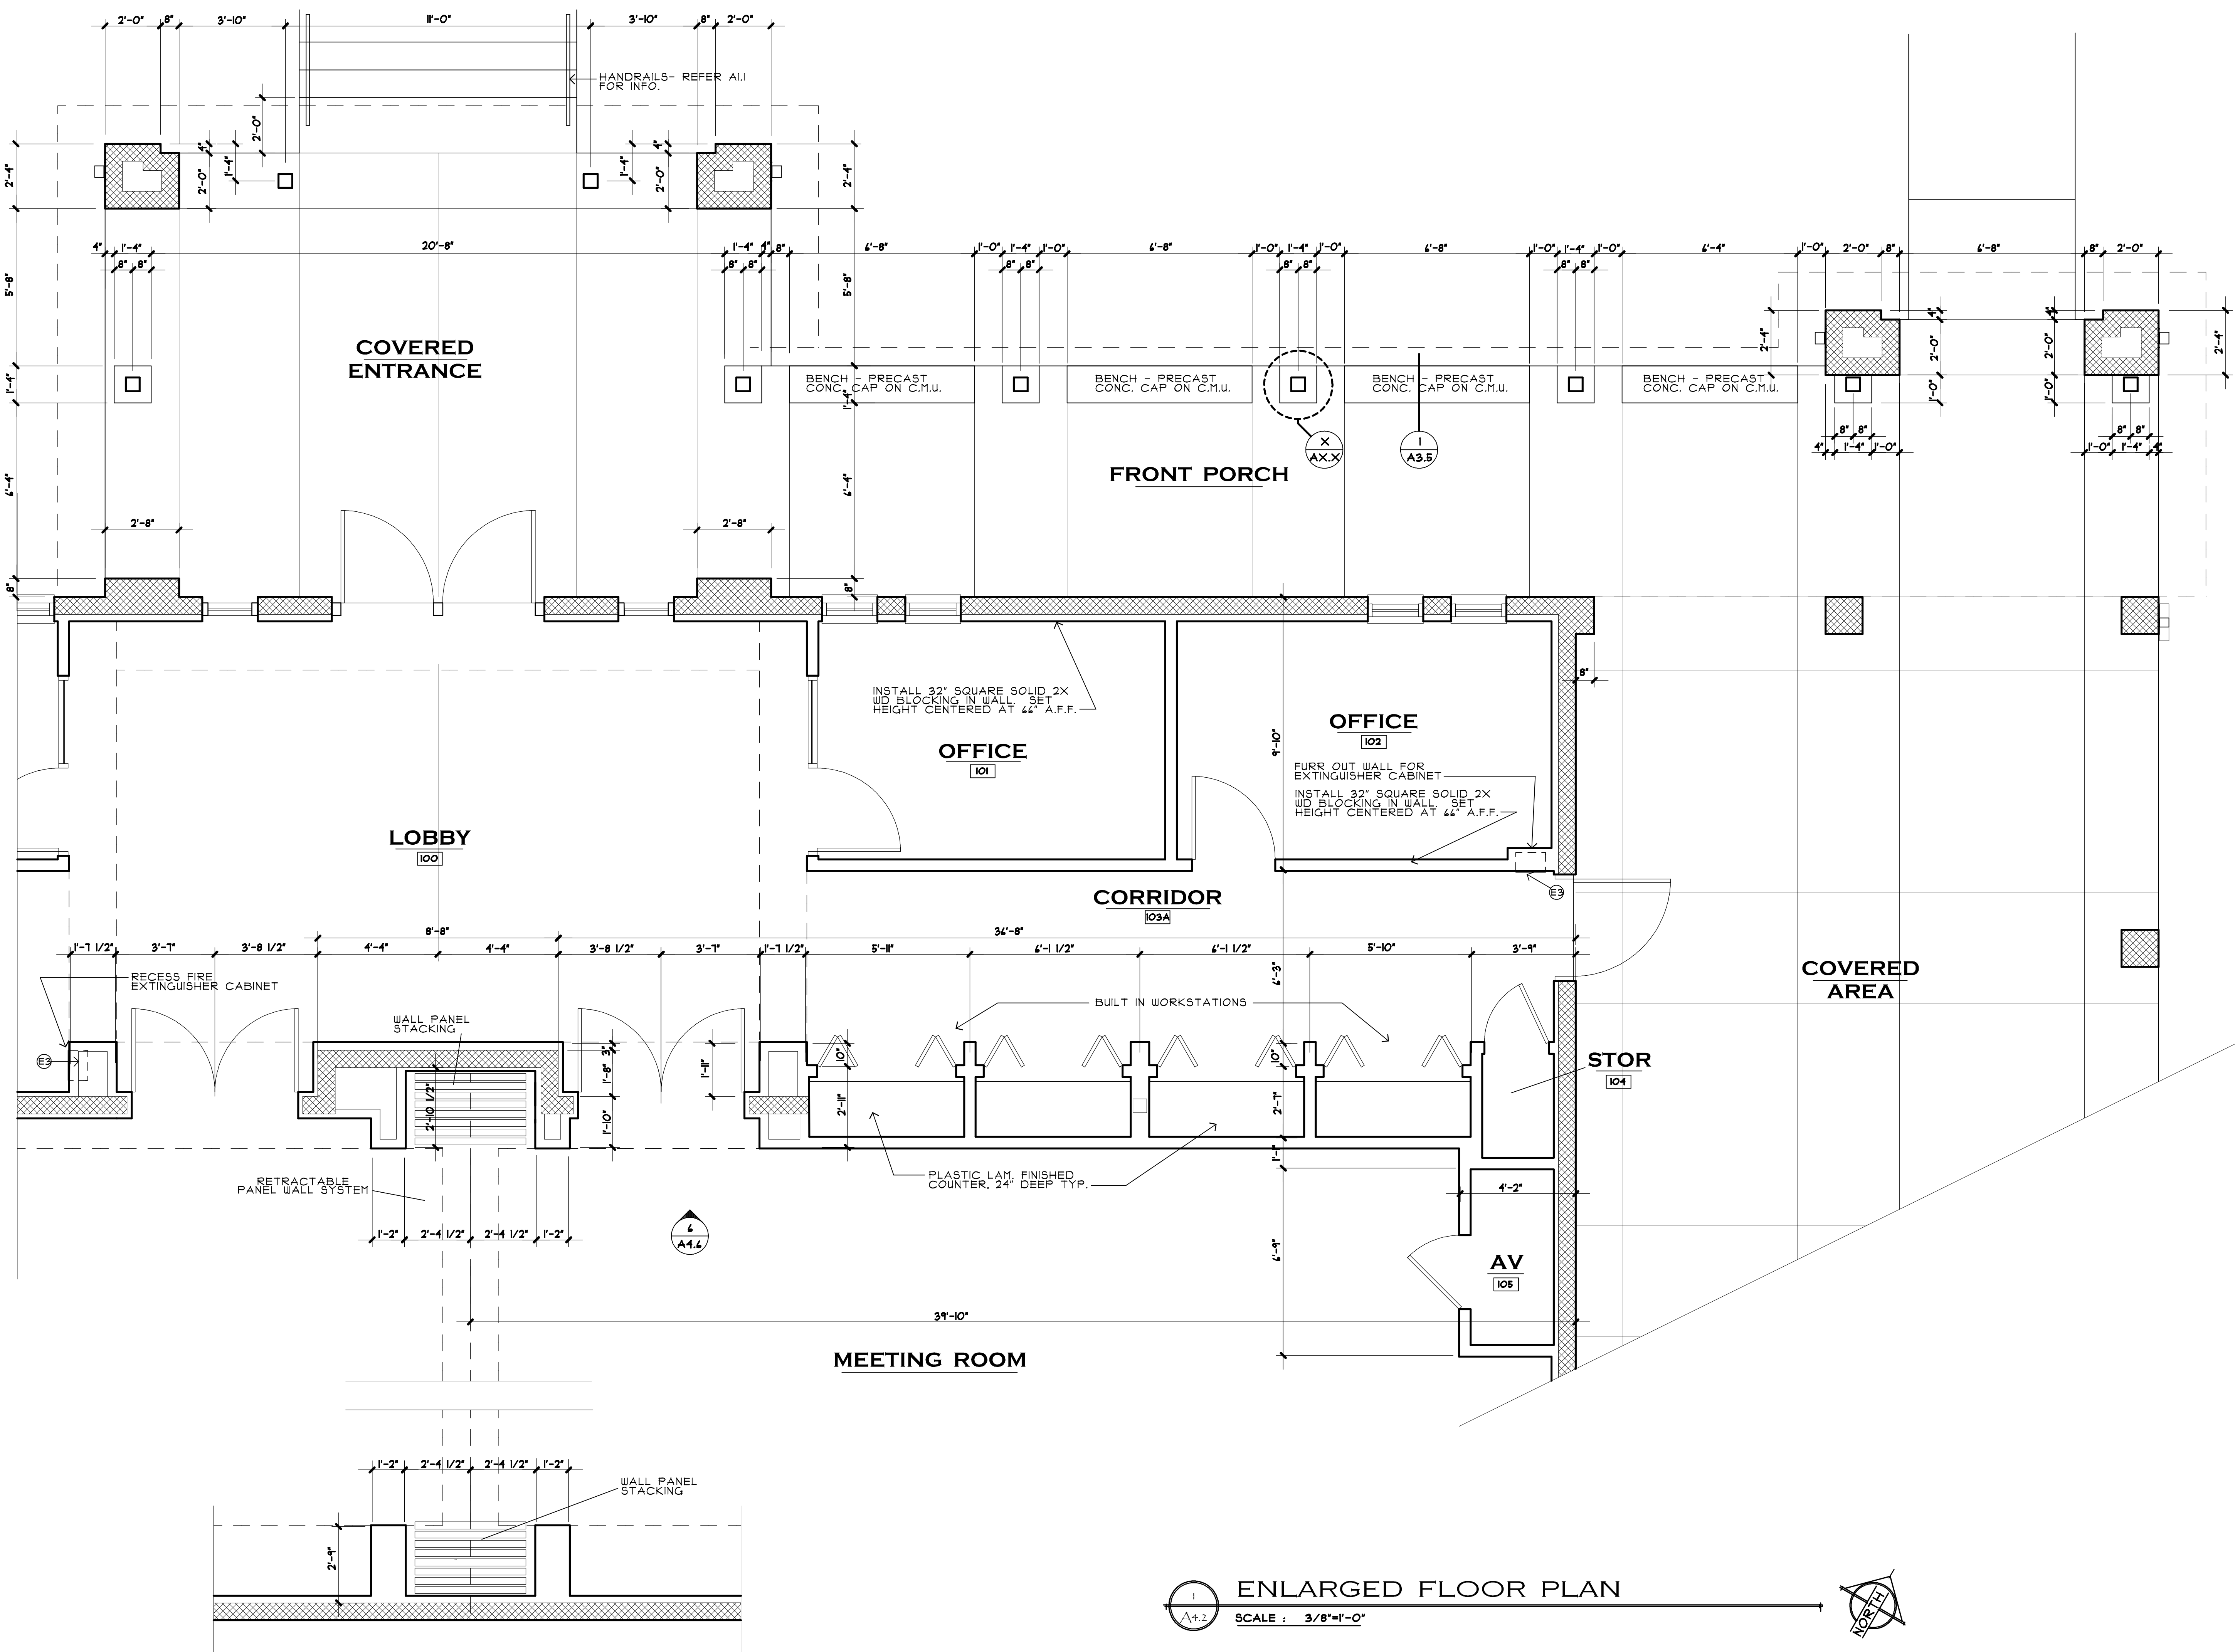

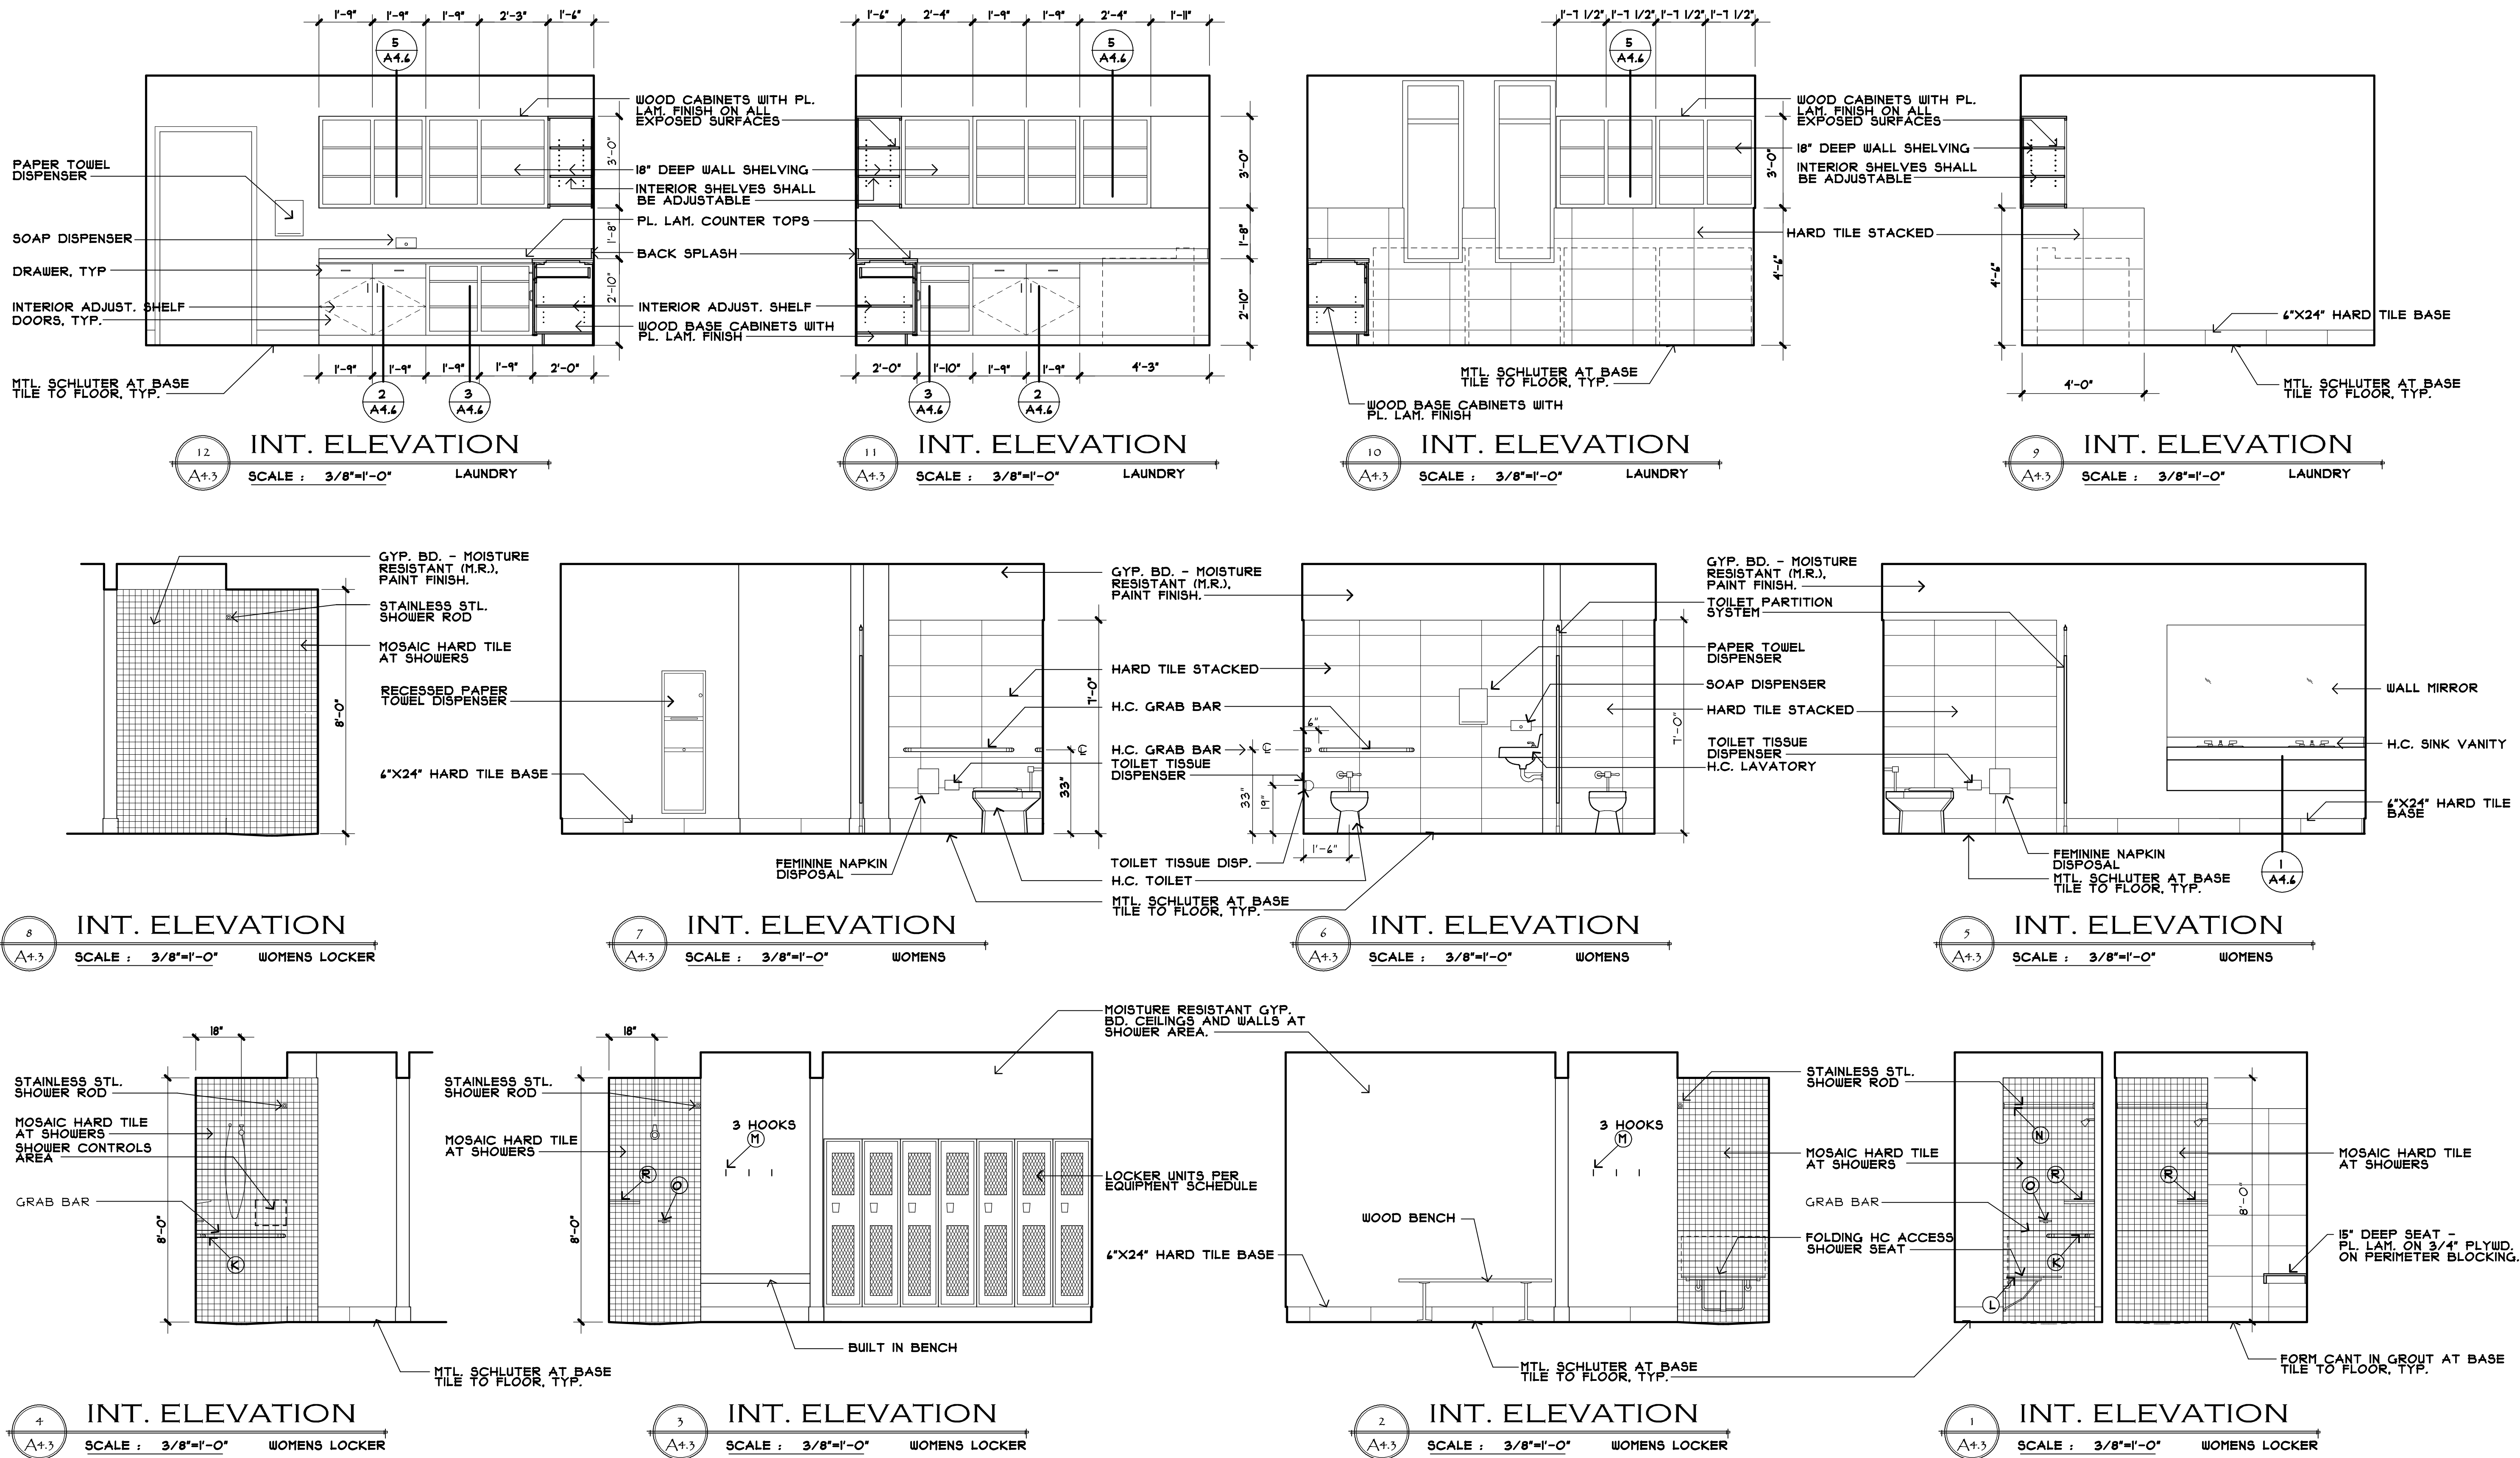

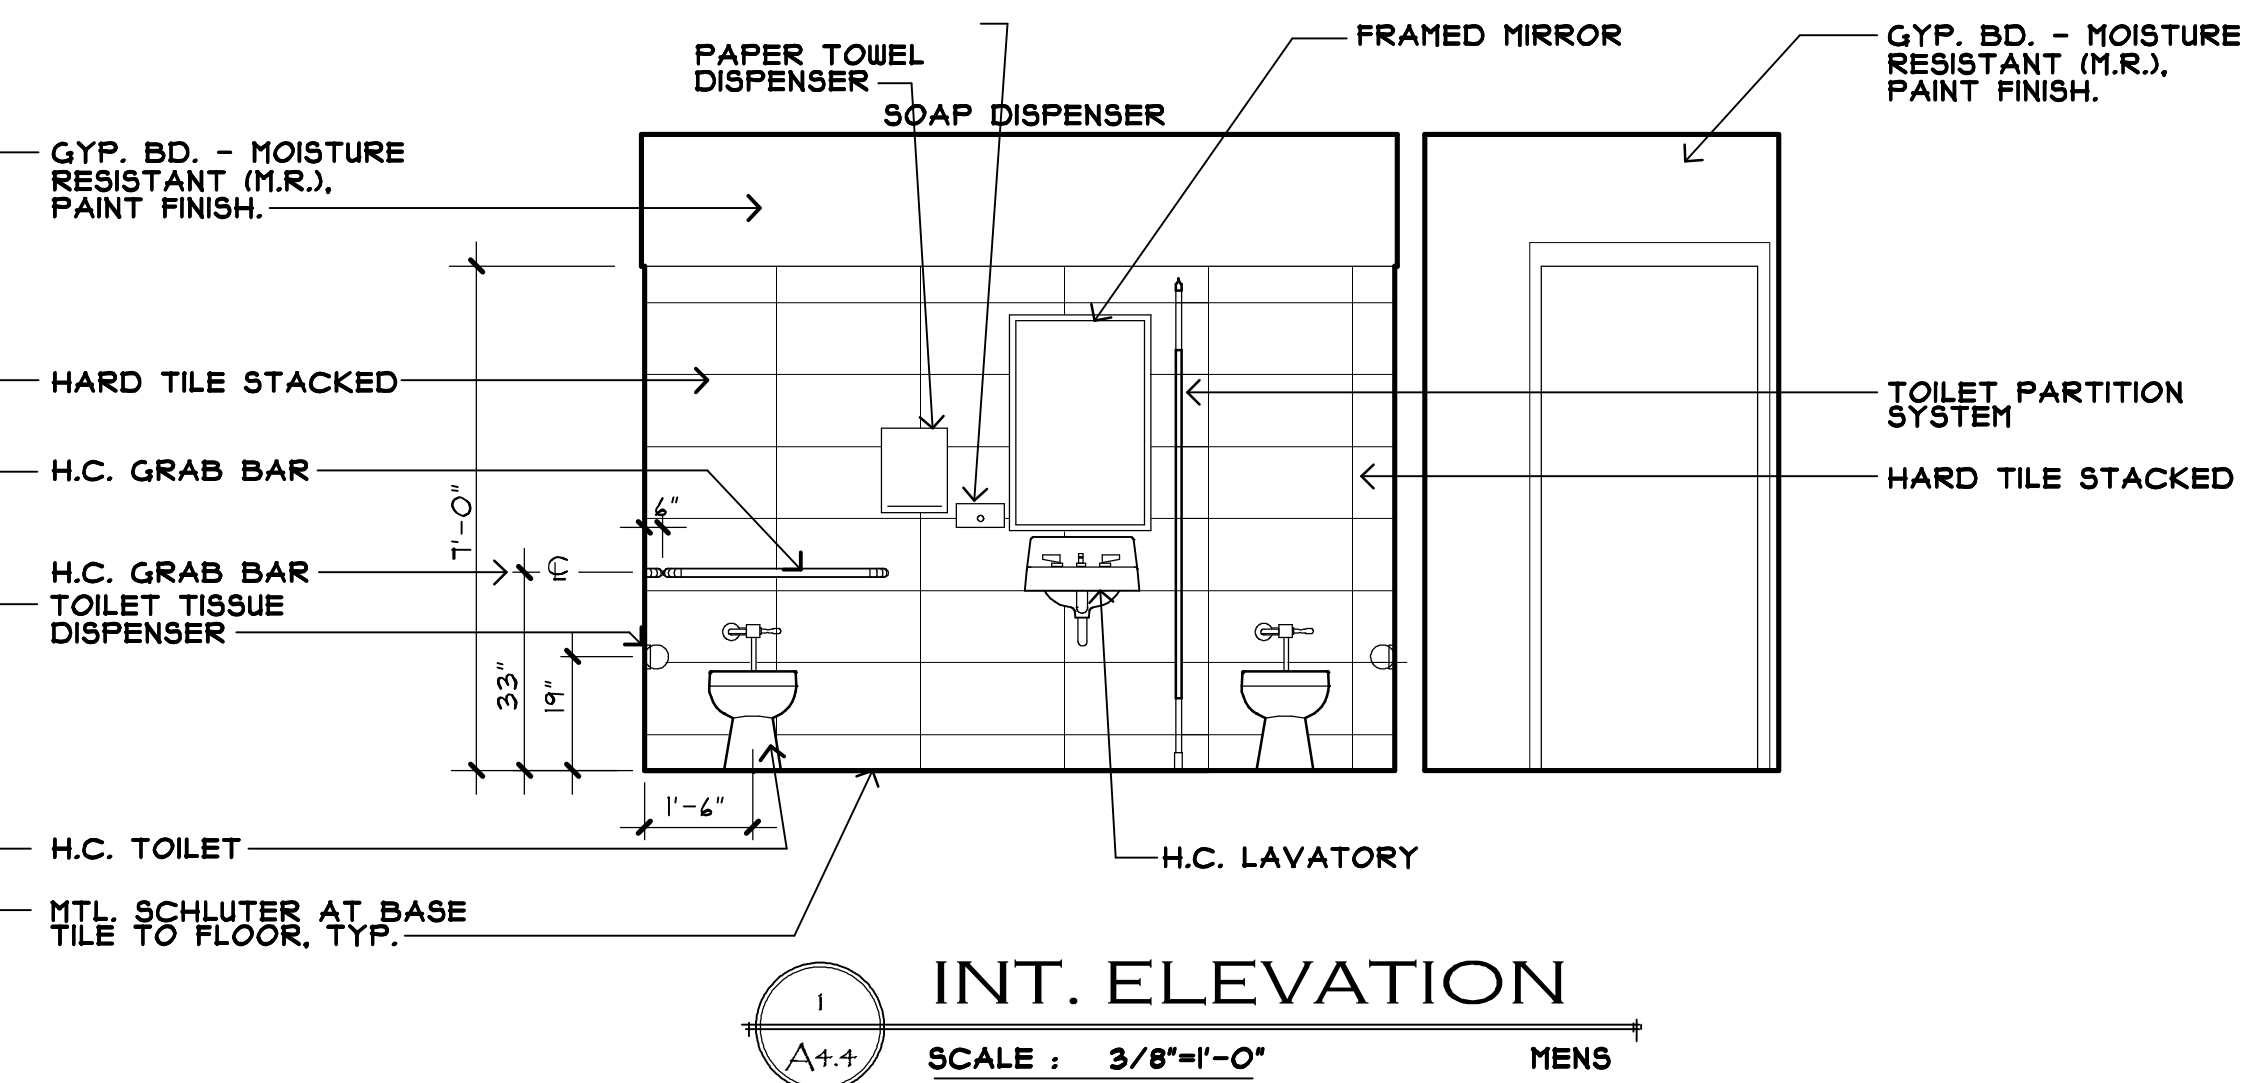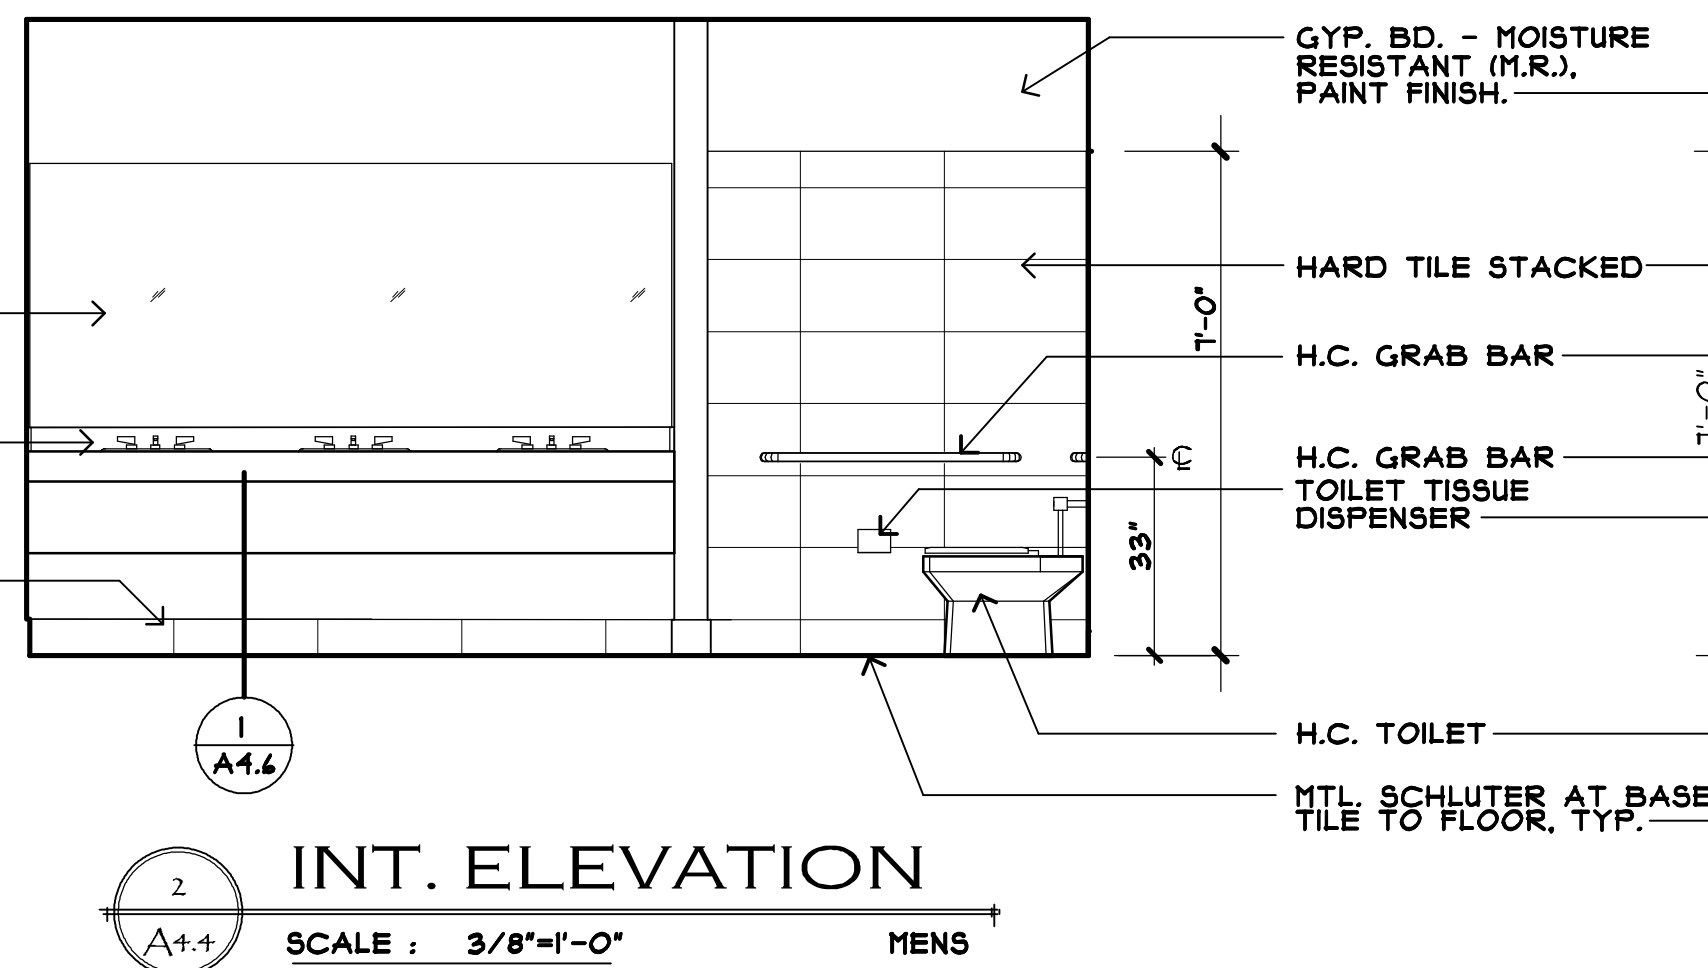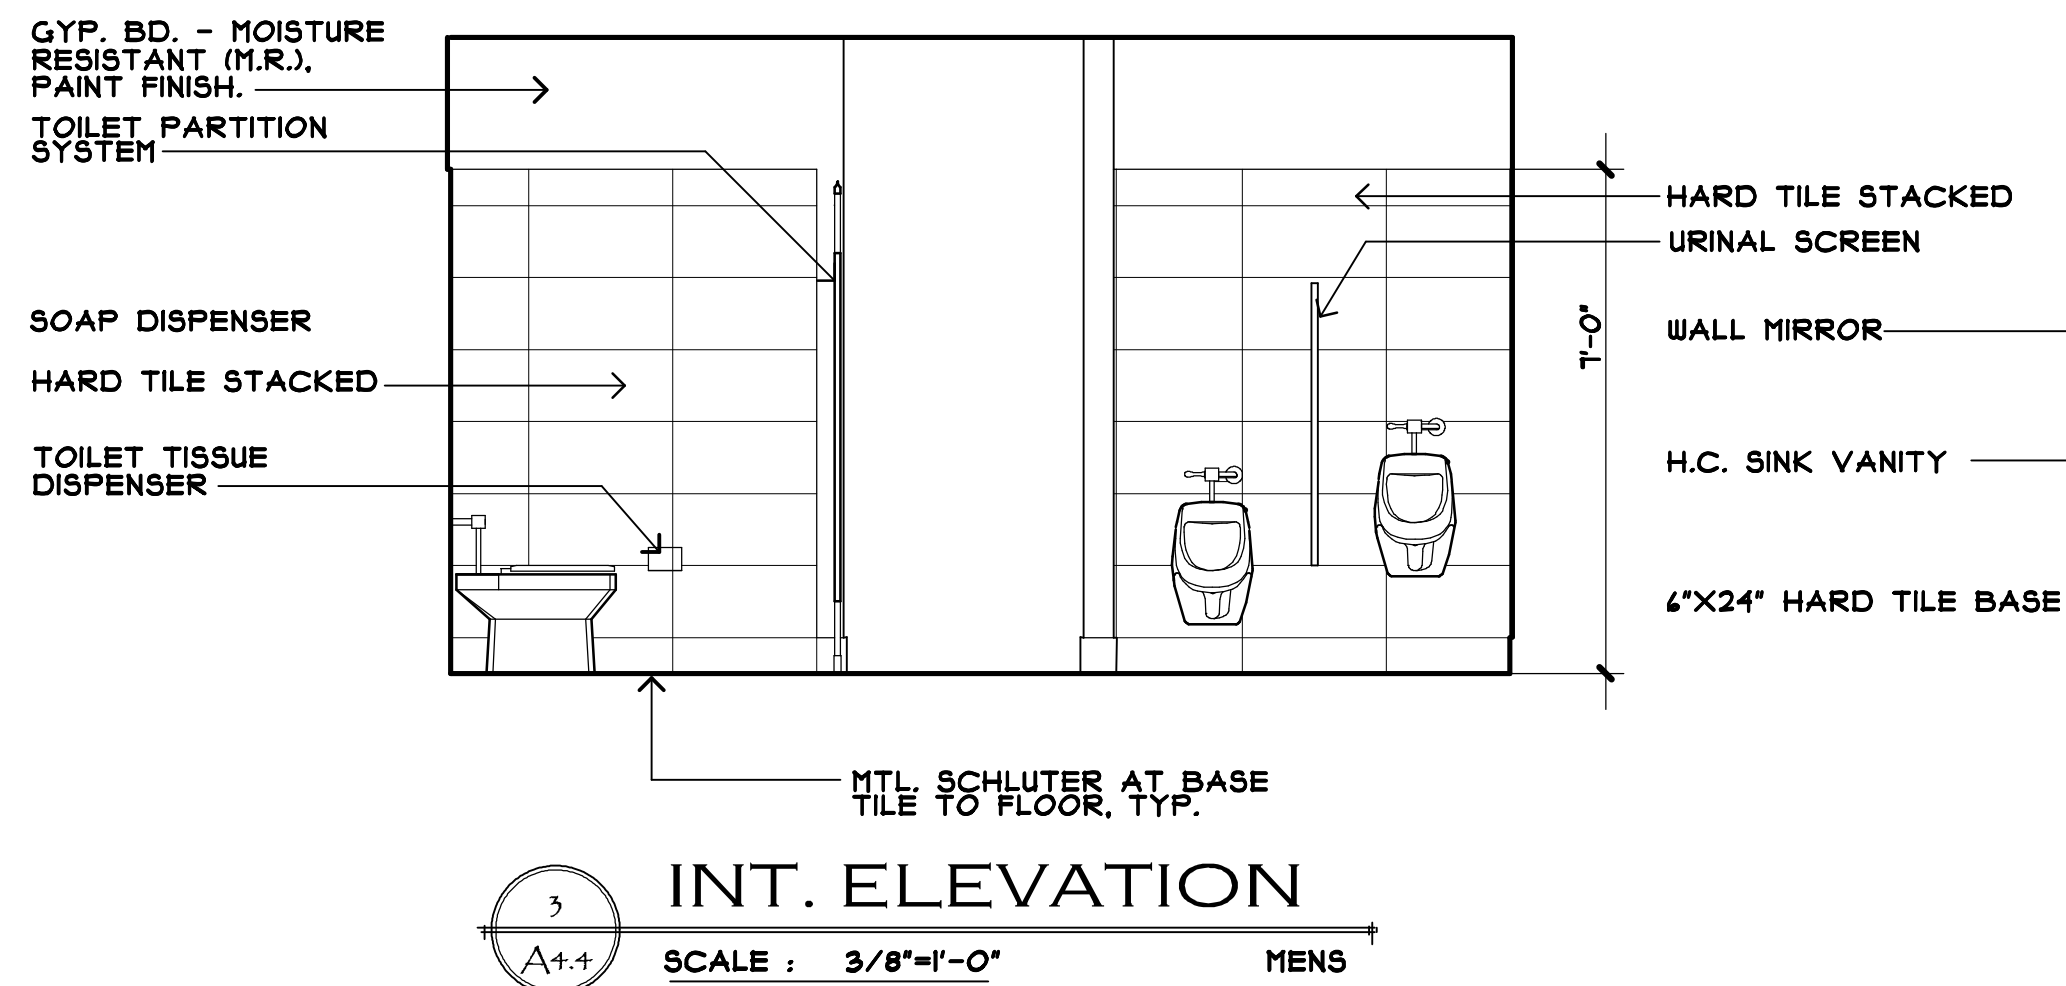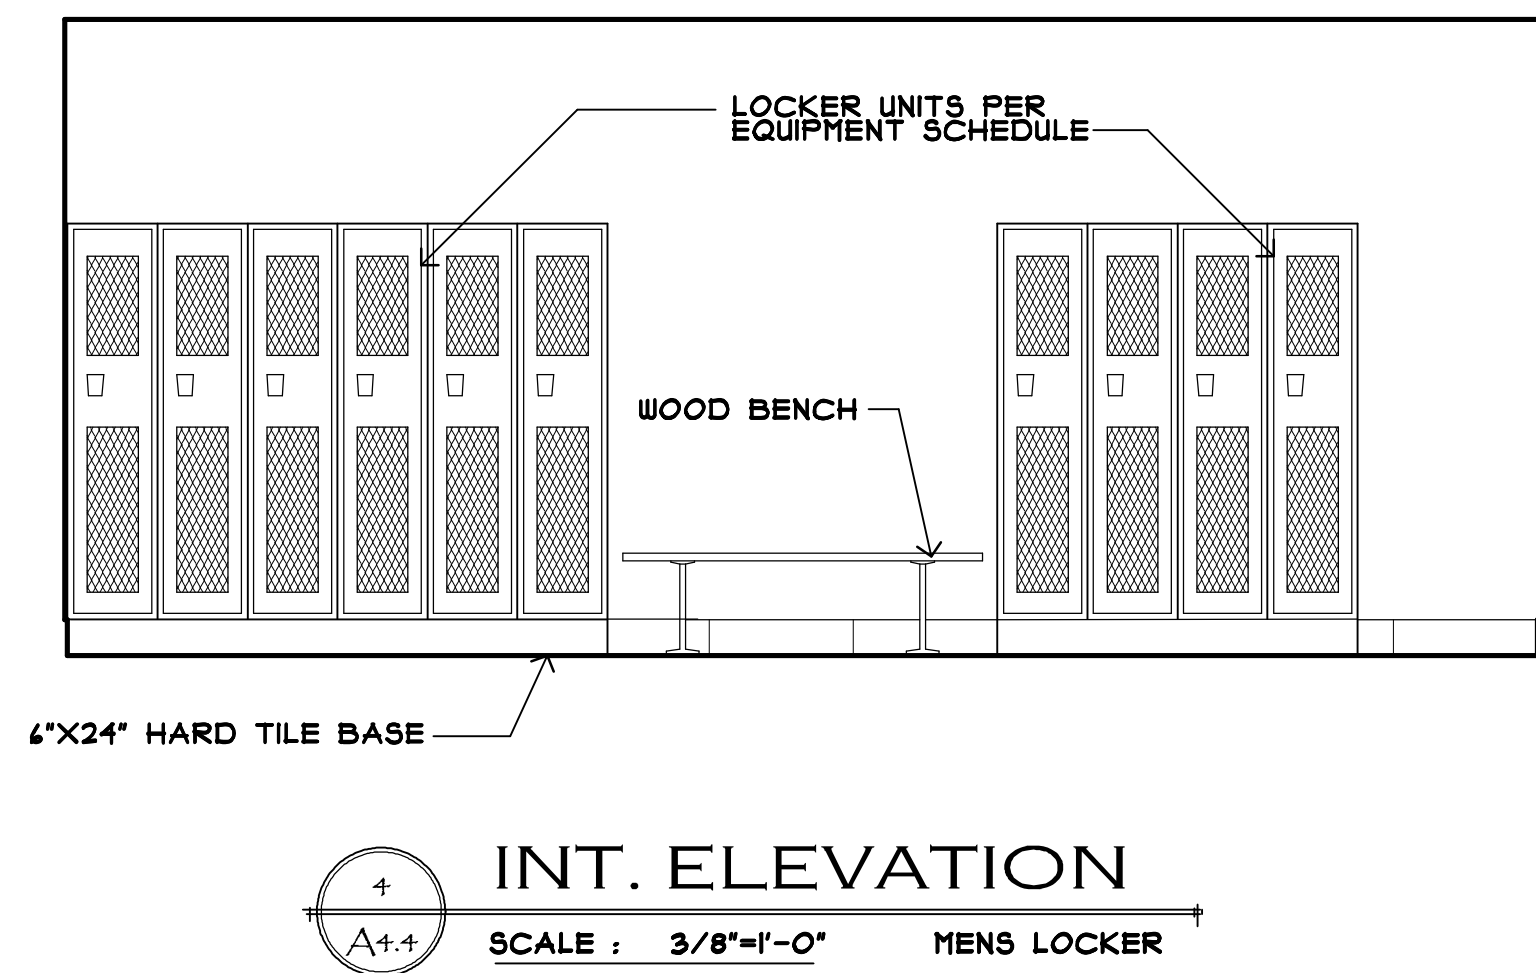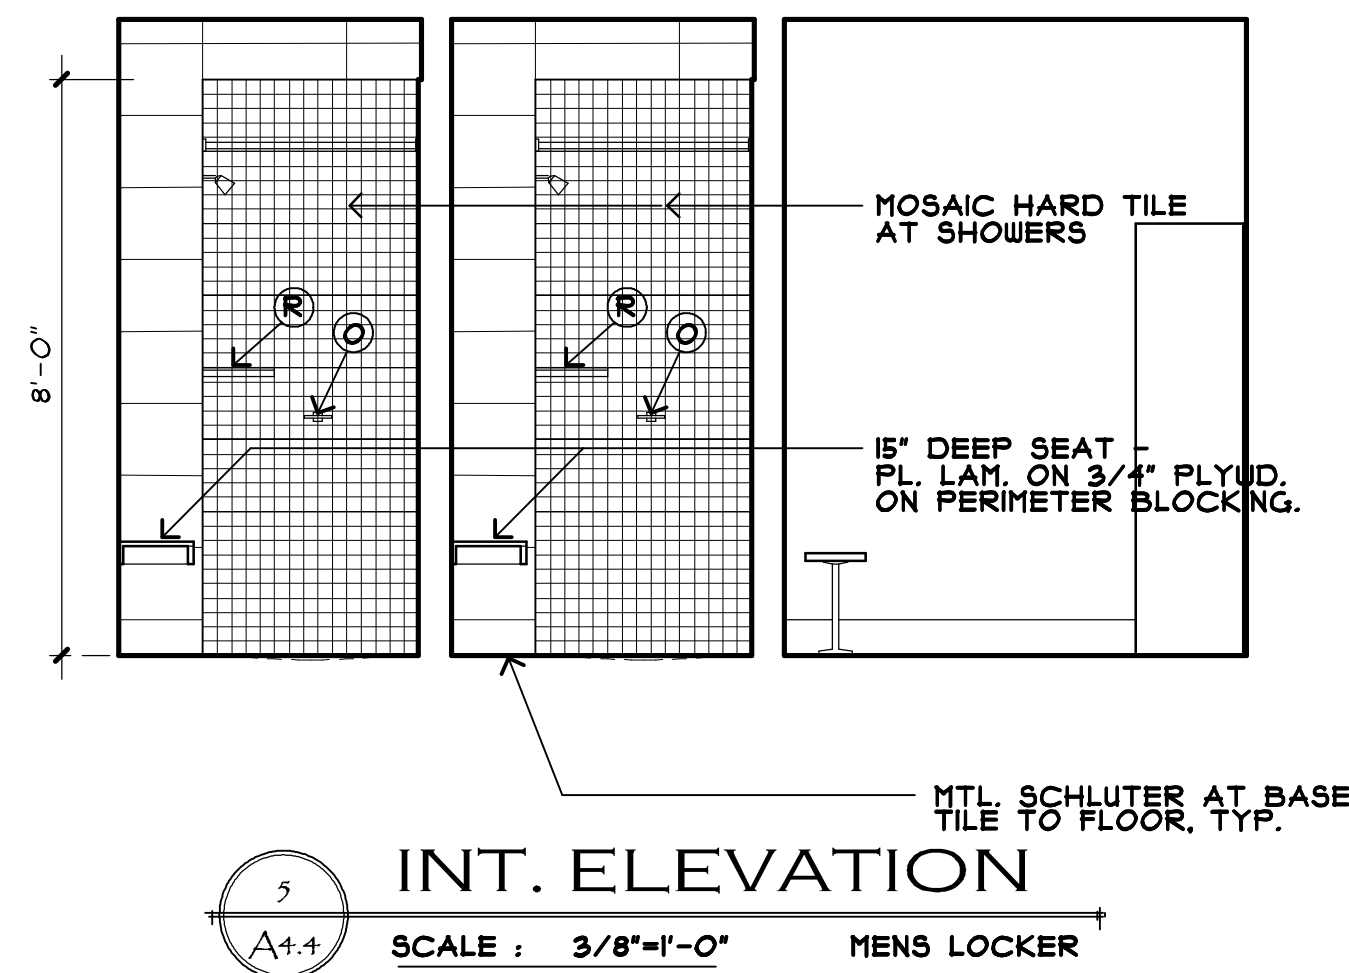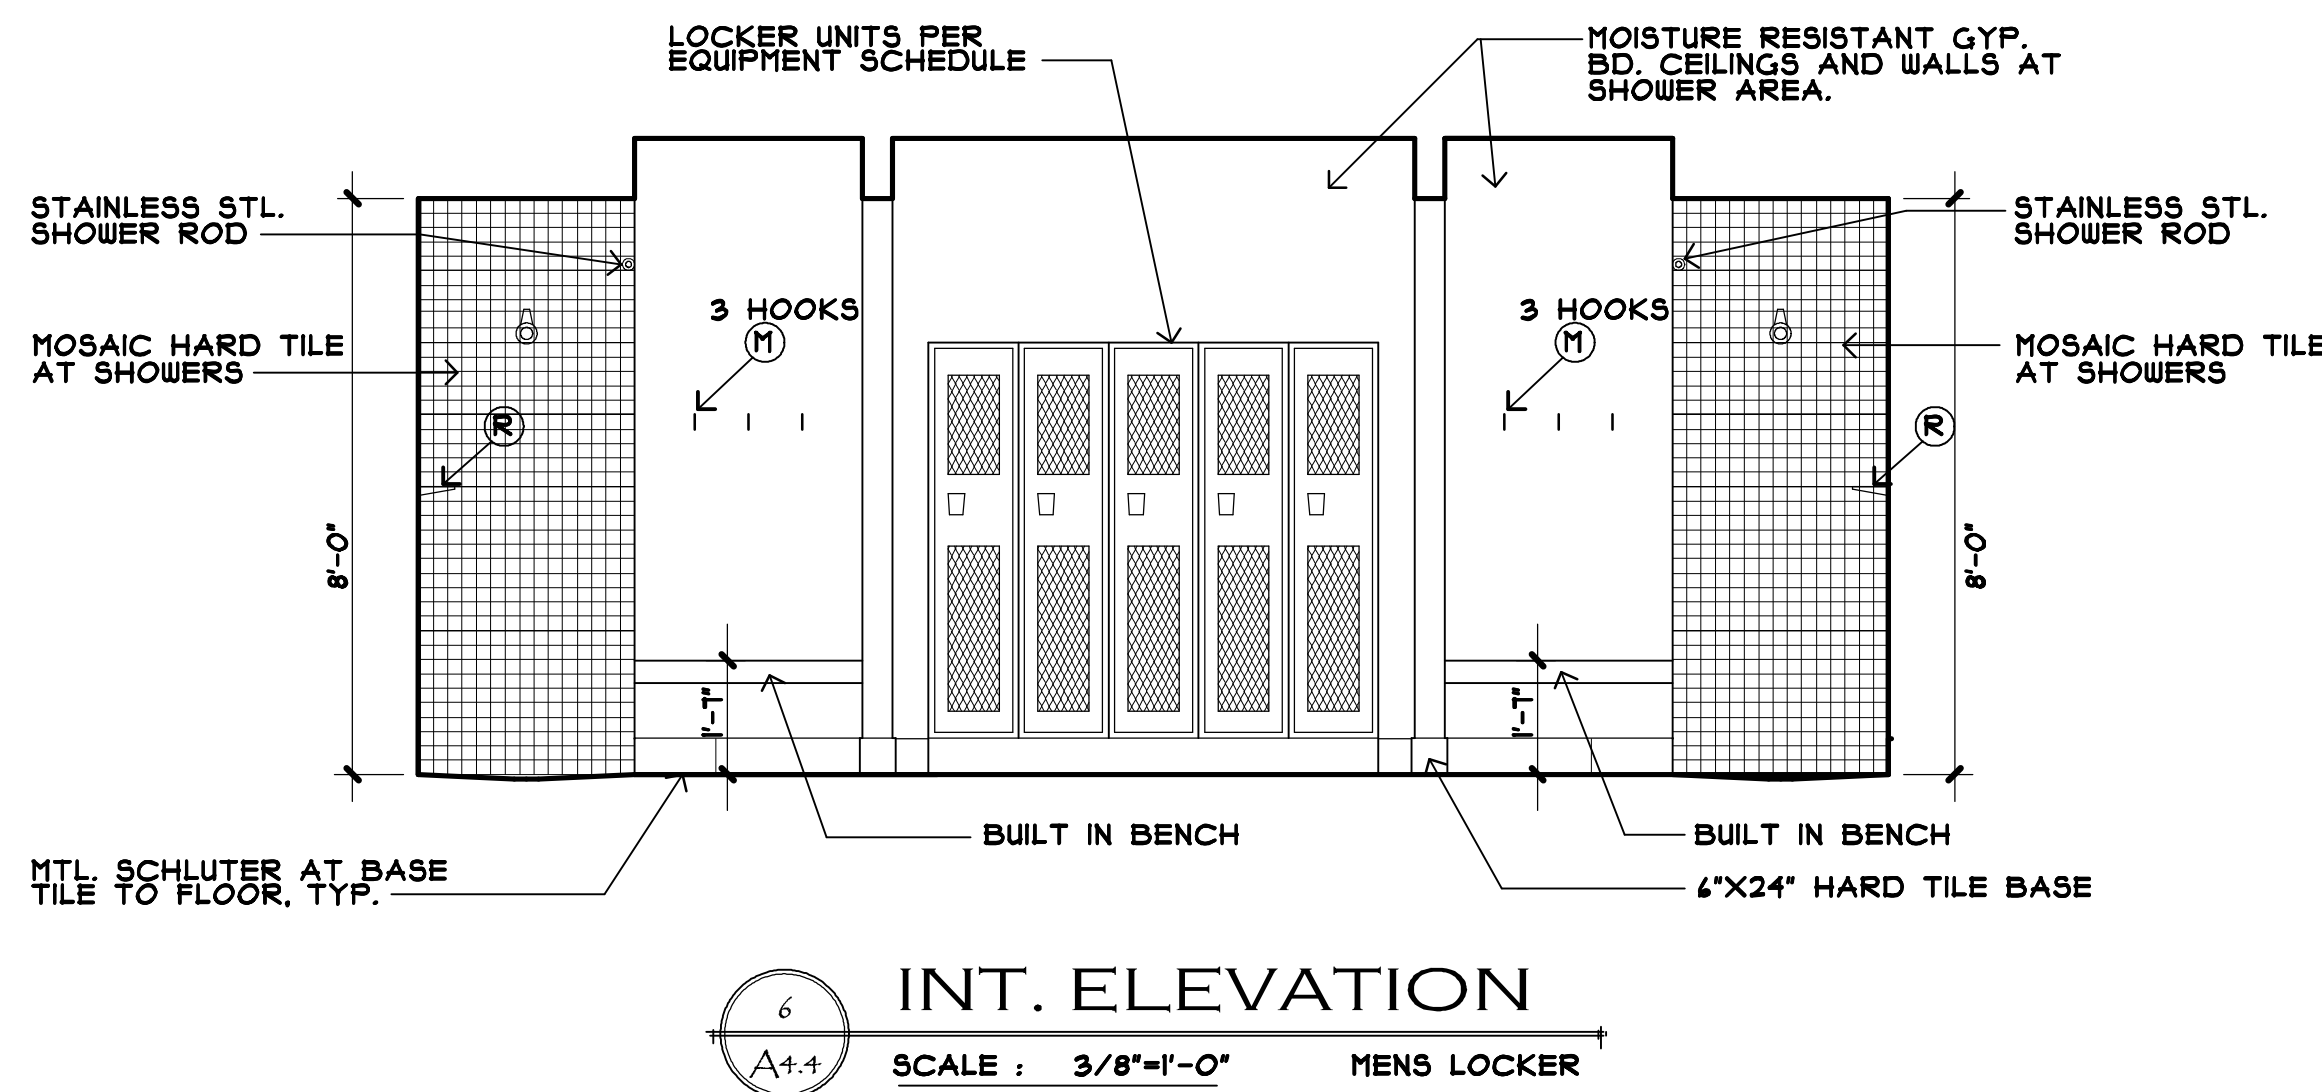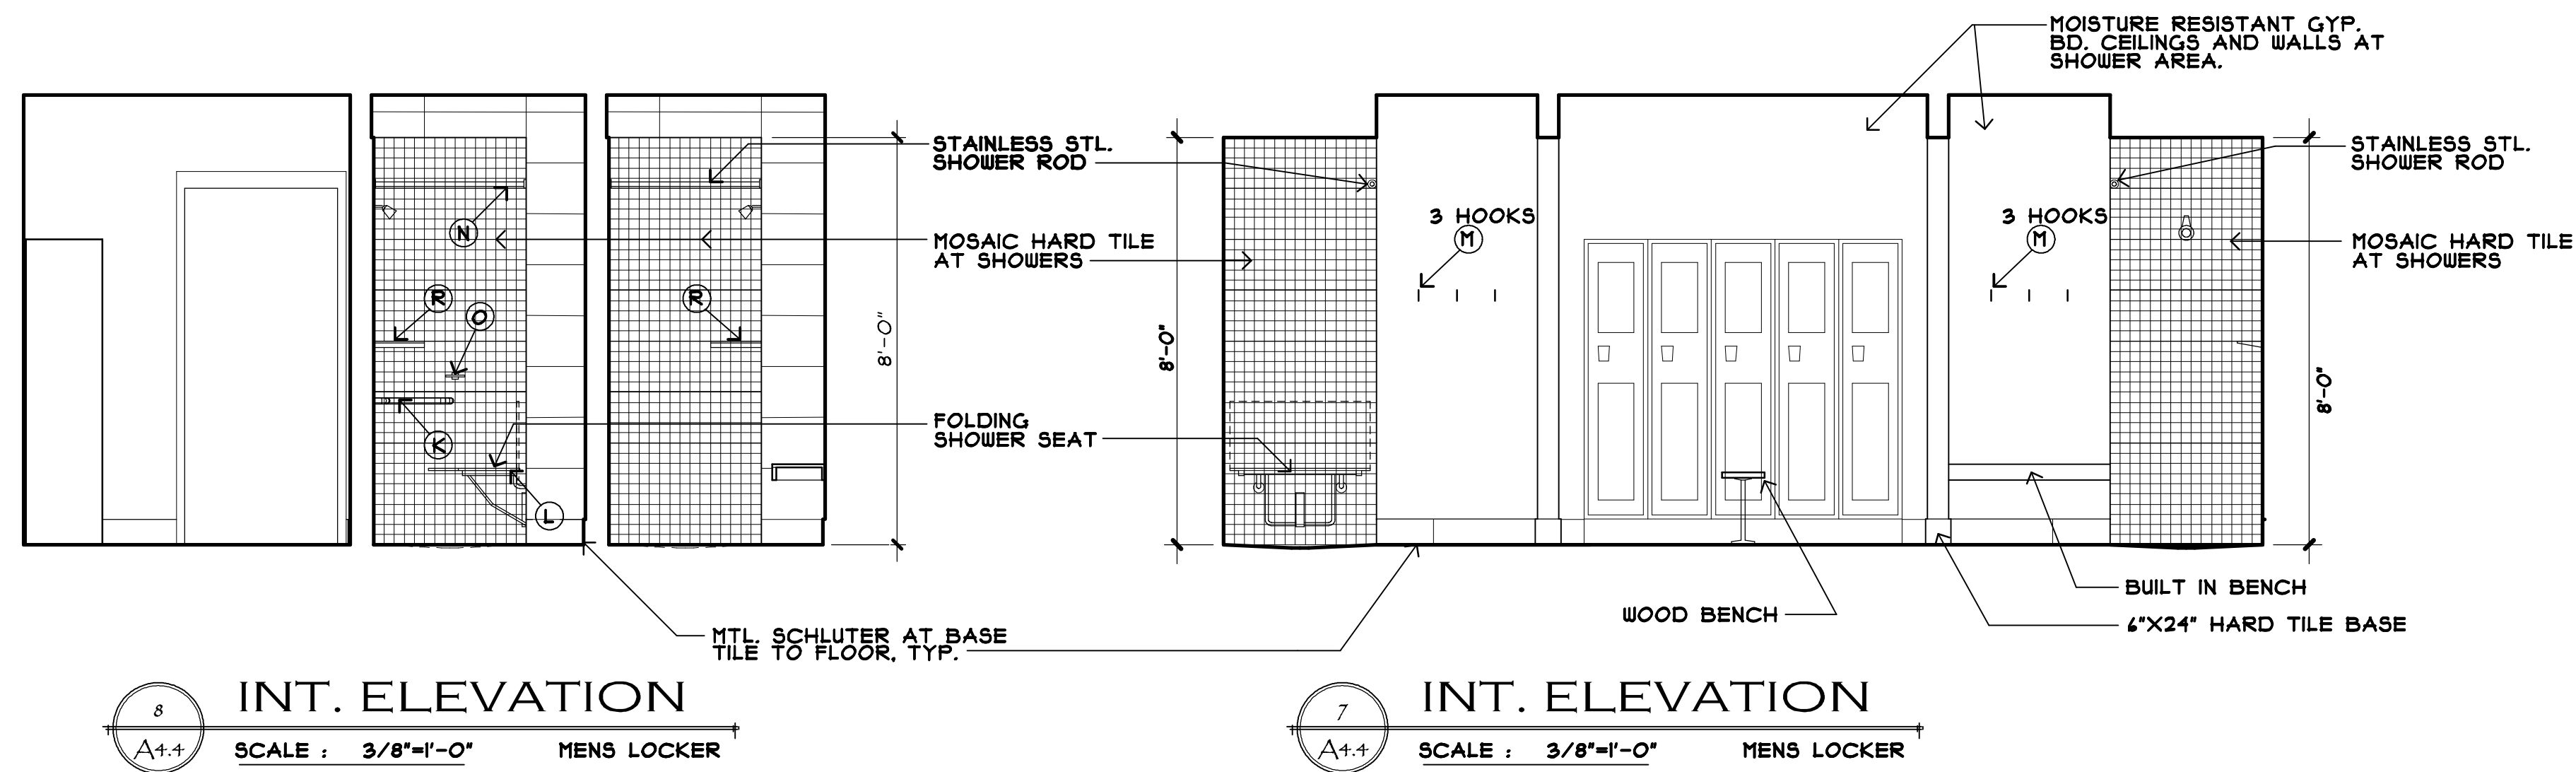

ACCESSORY SCHEDULE			
MARK	ITEM	MANUFACTURER & MODEL NO.	MOUNTG. HEIGHT
A	HANDICAP ACCESS RESTROOM SIGNAGE	BEST SIGNS WITH "MEN'S" OR "WOMEN'S" WORDING (MATCHING ROOM) AND ACCESSIBILITY SYMBOL	60" TO C.L.
B	PAPER TOWEL DISPENSER - SURFACE MOUNTED	AMERICAN SPECIALTIES #0210	40" TO BOTTL.
C	LIQUID SOAP DISPENSER - SURFACE MOUNTED AUTO FOAM	AMERICAN SPECIALTIES #10-0362	42" TO SPOUT. ADJUST. CABINETS
D	TOILET TISSUE DISPENSER - SURFACE MOUNTED	AMERICAN SPECIALTIES #0264-12	21" A.F.F. TO C.L.
E	42" STAINLESS STEEL 1 1/2" DIA. H.C. GRAB BAR	AMERICAN SPECIALTIES #3801	33" TO C.L.
F	36" STAINLESS STEEL 1 1/2" DIA. H.C. GRAB BAR	AMERICAN SPECIALTIES #3801	33" TO C.L.
G	FRAMED MIRROR 24" X 36"	AMERICAN SPECIALTIES #0600-B	40" TO BOTTL.
H	RECESSED PAPER TOWEL DISP. & WASTE RECEPT.	AMERICAN SPECIALTIES #0469-2	8" TO BOTTL.
J	MOP AND BROOM RACK WITH 4 HOLDERS	AMERICAN SPECIALTIES #8215-4	48" TO C.L.
K	1 1/2" DIA. STAINLESS STEEL H.C. GRAB BAR LENGTH AND CONFIGURATION AS SHOWN		SEE ELEV.
L	FOLD UP SHOWER SEAT. SOLID PL. LAM. SEAT WITH STL. STEEL FRAME	AMERICAN SPECIALTIES #8206	21" TO TOP
M	CHROME CLOTHES HOOKS	AMERICAN SPECIALTIES #0745-Z	60" A.F.F. TO C.L.
N	STAINLESS STEEL SHOWER ROD	AMERICAN SPECIALTIES	TOP OF OPENING
O	STAINLESS STEEL SOAP DISH	AMERICAN SPECIALTIES #1320	40" A.F.F. TO C.L.
P	SANITARY NAPKIN DISPOSAL RECEPTACLE	AMERICAN SPECIALTIES #0852	26" TO TOP
R	STAINLESS STEEL SHELF - 6" WIDE X 12" LONG	AMERICAN SPECIALTIES	SEE ELEV.
S	LIQUID SOAP DISPENSER - COUNTER MOUNT	AMERICAN SPECIALTIES #0332-D	COUNTER SURFACE
T	WALL MOUNT MIRROR ABOVE BACKSPLASH		TO 84" A.F.F.

NOTES: 1. ALL BATHROOM ACCESSORIES SHALL HAVE STAINLESS STEEL FINISH. HEIGHTS SHOWN ARE ABOVE FINISHED FLOOR (A.F.F.) INTENT. ALTERNATE ITEMS MATCHING ITEM SPECS MUST BE APPROVE BYTHE ARCHITECT.


3. MANUFACTURER LISTED ABOVE IS TO BE USED FOR DESIGN INTENT. ALTERNATE ITEMS MATCHING ITEM SPECS MUST BE APPROVE BYTHE ARCHITECT.

2. PROVIDE DEADWOOD BLOCKING AS REQ'D FOR ACCESSORIES

EQUIPMENT SCHEDULE			
MARK	ITEM	MANUFACTURER & MODEL NO.	MOUNTG.
E1	ROLL UP FIRE SHUTTER 96" X 50"	SEE PROJECT MANUAL	
E2	ROLL UP FIRE SHUTTER 30" X 50"	SEE PROJECT MANUAL	
E3	FIRE EXTINGUISHER IN RECESSED CABINET W/ STAINLESS STL. DOOR	LARSEN'S EXTINGUISHER MODEL NO. HP-10. LARSEN'S CABINET - MODEL NO. 35-0 2409. CABINET SERIES: OCCULT.	48" TO C.L.
E4	FIRE EXTINGUISHER ON BRACKET	LARSEN'S MANUFACTURING CO. EXTINGUISHER - MODEL HP-10. BRACKET MODEL NO. 842	48" TO C.L.
E5	METAL LOCKER UNITS	"PENCO" "INVINCIBLE II" LOCKER-SINGLE TIER 15"W X 18" DP X 12" H. FULL LOUVER DOOR. 3 POCKET LATCH.	ANCHOR IN PLACE
E6	WOOD BENCH W/ STAINLESS STL. SUPPORTS	60"x10" "PENCO" WOOD BENCH WITH HEAVY DUTY PEDESTAL. CATALOGUE NO. 60822H. ANCHOR IN PLACE.	
E8	CLOTHES WASHING MACHINE	BY OWNER	
E9	CLOTHES DRYER	BY OWNER	


NOTES: 1. PROVIDE DEADWOOD BLOCKING AS REQ'D FOR EQUIPMENT WHETHER OWNER OR G.C. PROVIDED.

FOOD SERVICE EQUIPMENT SCHEDULE				
MARK	ITEM	SIZE	MANUFACTURER & MODEL NO.	
F1	MOBILE HEATED CABINET	25.1"W X 30.1"D X 84"H APPROX.	ALTOSA USA MODEL NO. ATHC-18P	
F2	GAS RANGE, 60", 6 BRNRS, 36" GRIDDLE	41"W X 34"D X 10.0"H	SOUTHBEND MODEL NO. 460IDD-2GL (LP GAS)	
F3	REACH IN REFRIDGERATOR	55.0"W X 33.5"D X 79.5"H	HOSHIZACKI MODEL NO. R2A-FS	
F4	REACH IN FREEZER	21.5"W X 33.5"D X 79.5"H	HOSHIZACKI MODEL NO. FIA-FSL	
F5	DISHWASHER, UNDERCOUNTER	24"W X 23.5"D X 34.25"H	CMA DISHMACHINES MODEL NO. L-1X16 W/ HEATER	
F6	ICE MAKER, CUBE STYLE + STORAGE BIN	30"W X 32.5"D X 68.5"H	HOSHIZAKI MODEL NO KMD-530MAJ + BD-5003F	
F7	STAINLESS STEEL TABLE	18"W X 12"L X 38"H	KLINGERS TRADING MODEL NO ABST18T2	
F8	STAINLESS STEEL TABLE	30"W X 12"L X 31"H	KLINGERS TRADING MODEL NO. 16GA-ABST30T2	
F9	STAINLESS STEEL TABLE	30"W X 48"L X 31"H	KLINGERS TRADING MODEL NO. 16GA-ABST3048	
F10	STAINLESS STEEL TABLE	30"W X 12"L X 36"H	KLINGERS TRADING MODEL NO. 16GA-ABST30T2	
F11	STAINLESS STEEL TABLE	24"W X 12"L X 36"H	KLINGERS TRADING MODEL NO. 16GA-ABST24T2	
F12	STAINLESS STEEL TABLE	30"W X 60"L X 36"H	KLINGERS TRADING MODEL NO. 16GA-ABST3060	

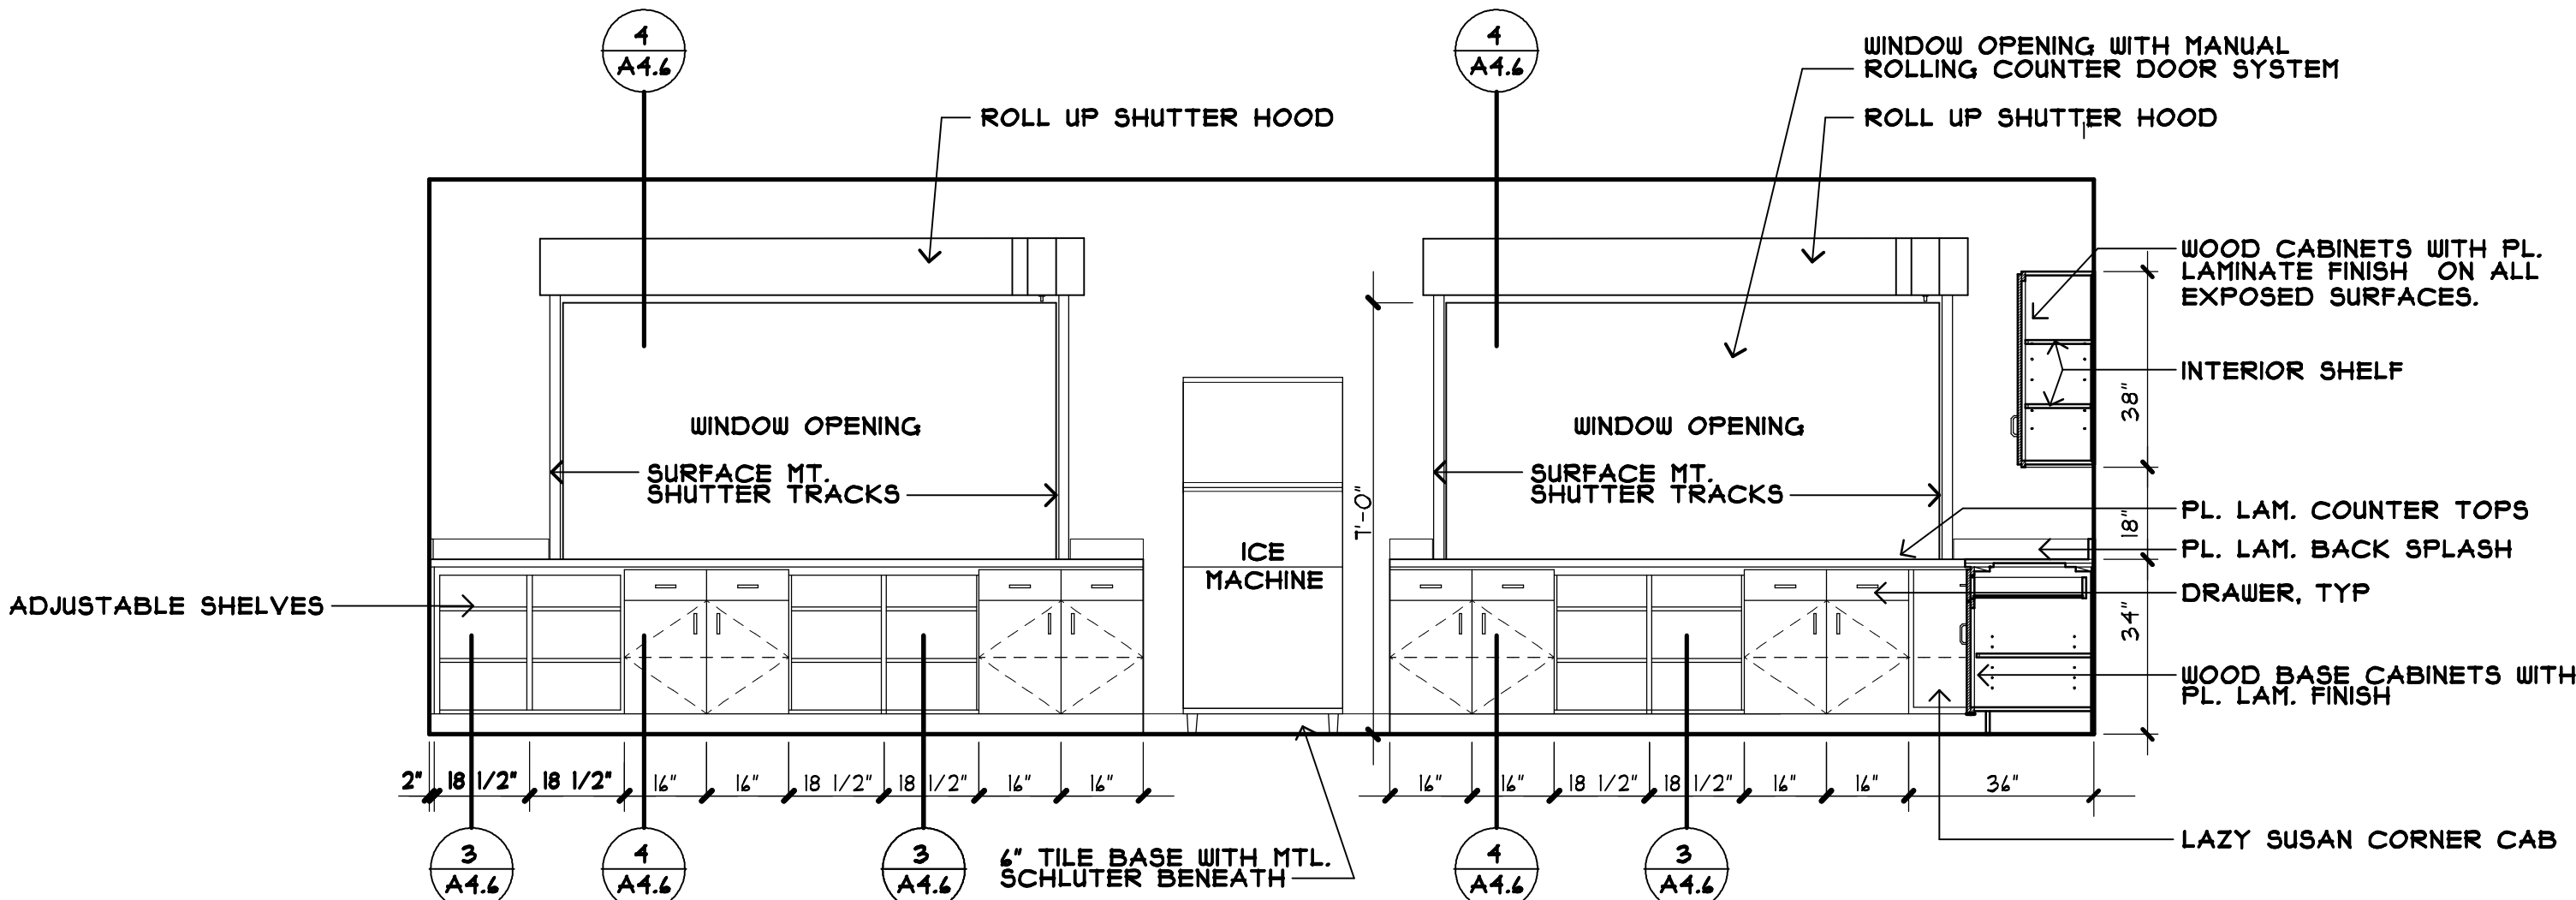


11 INT. ELEVATION

SCALE : 3/8"=1'-0" KITCHEN

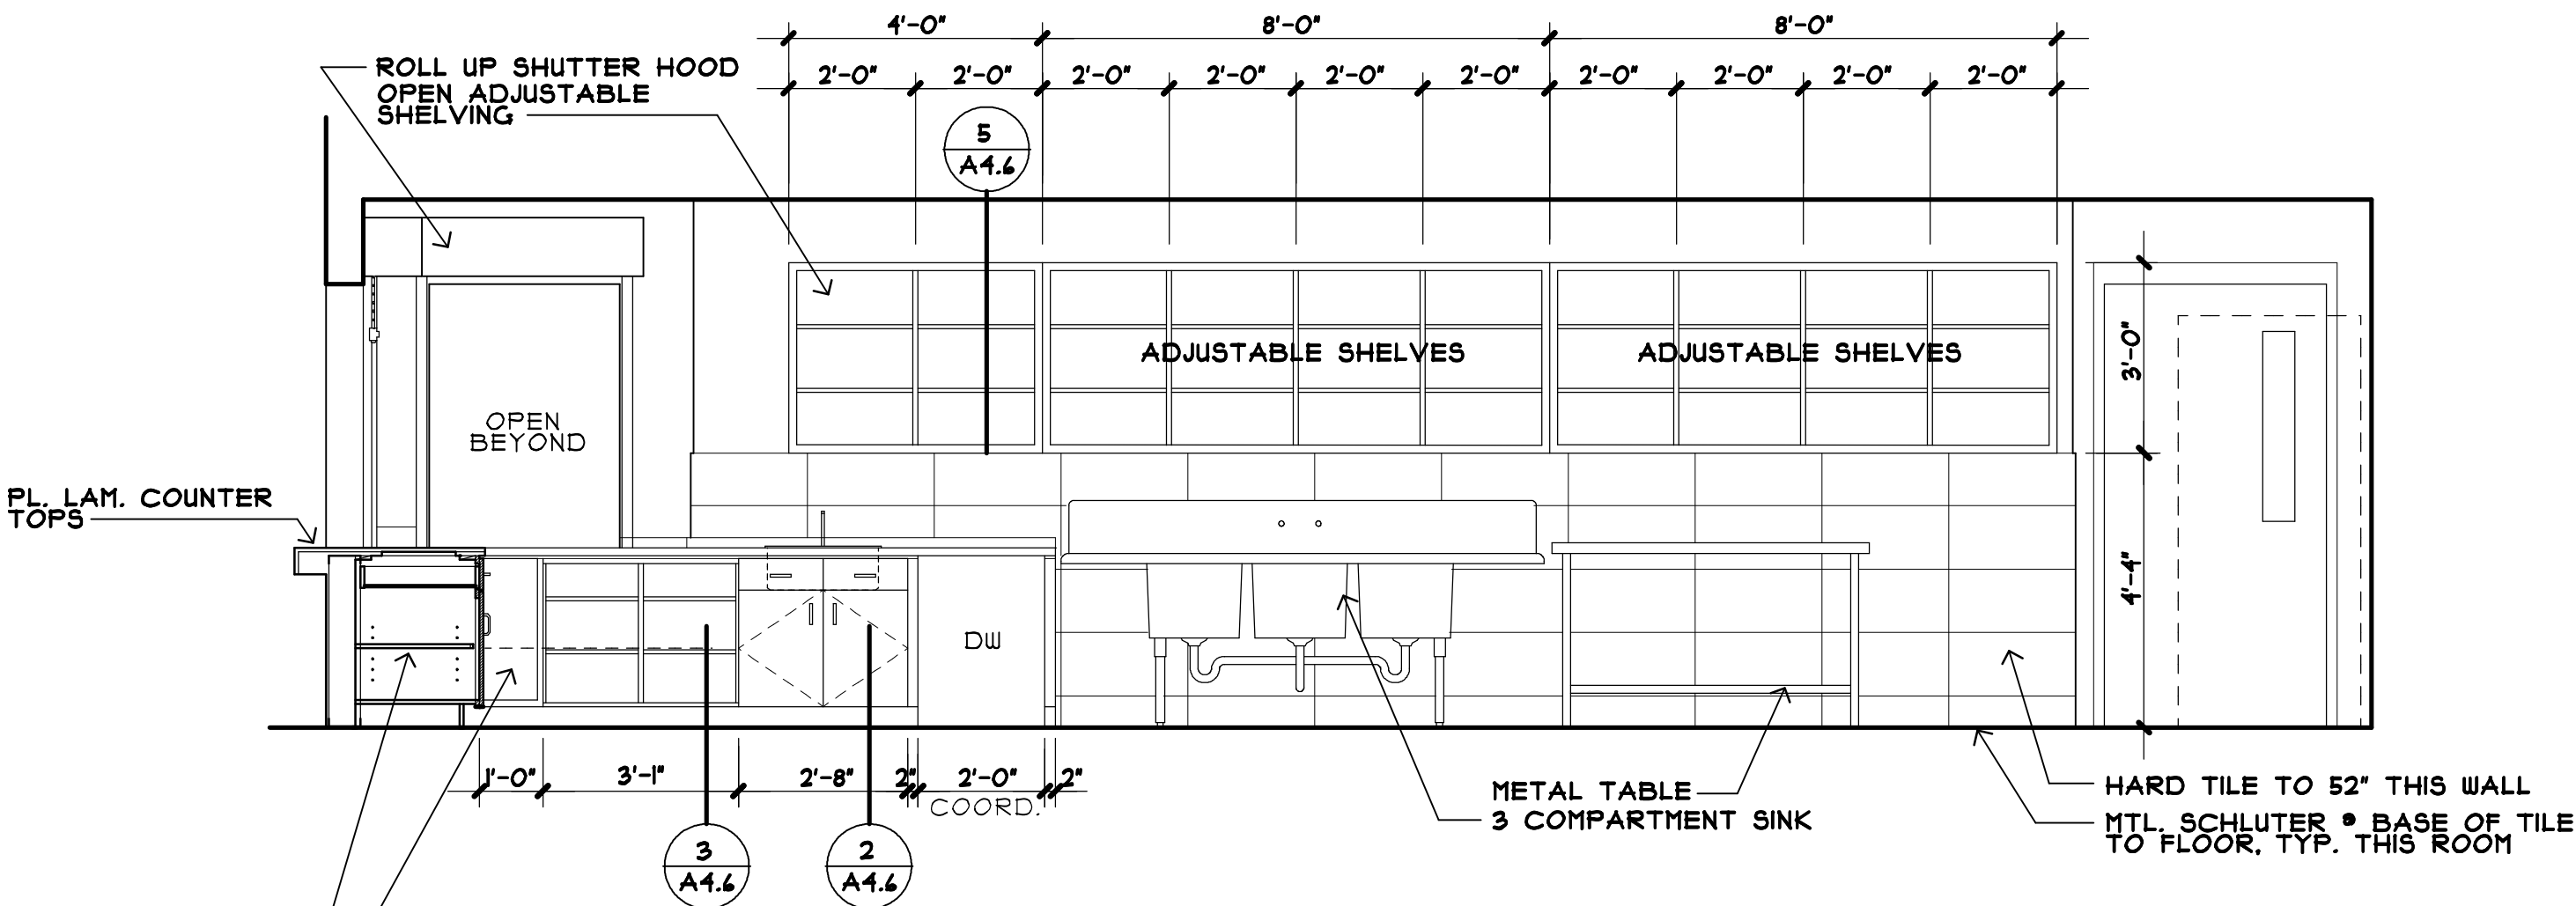


2 INT. ELEVATION

SCALE : 3/8"=1'-0" KITCHEN

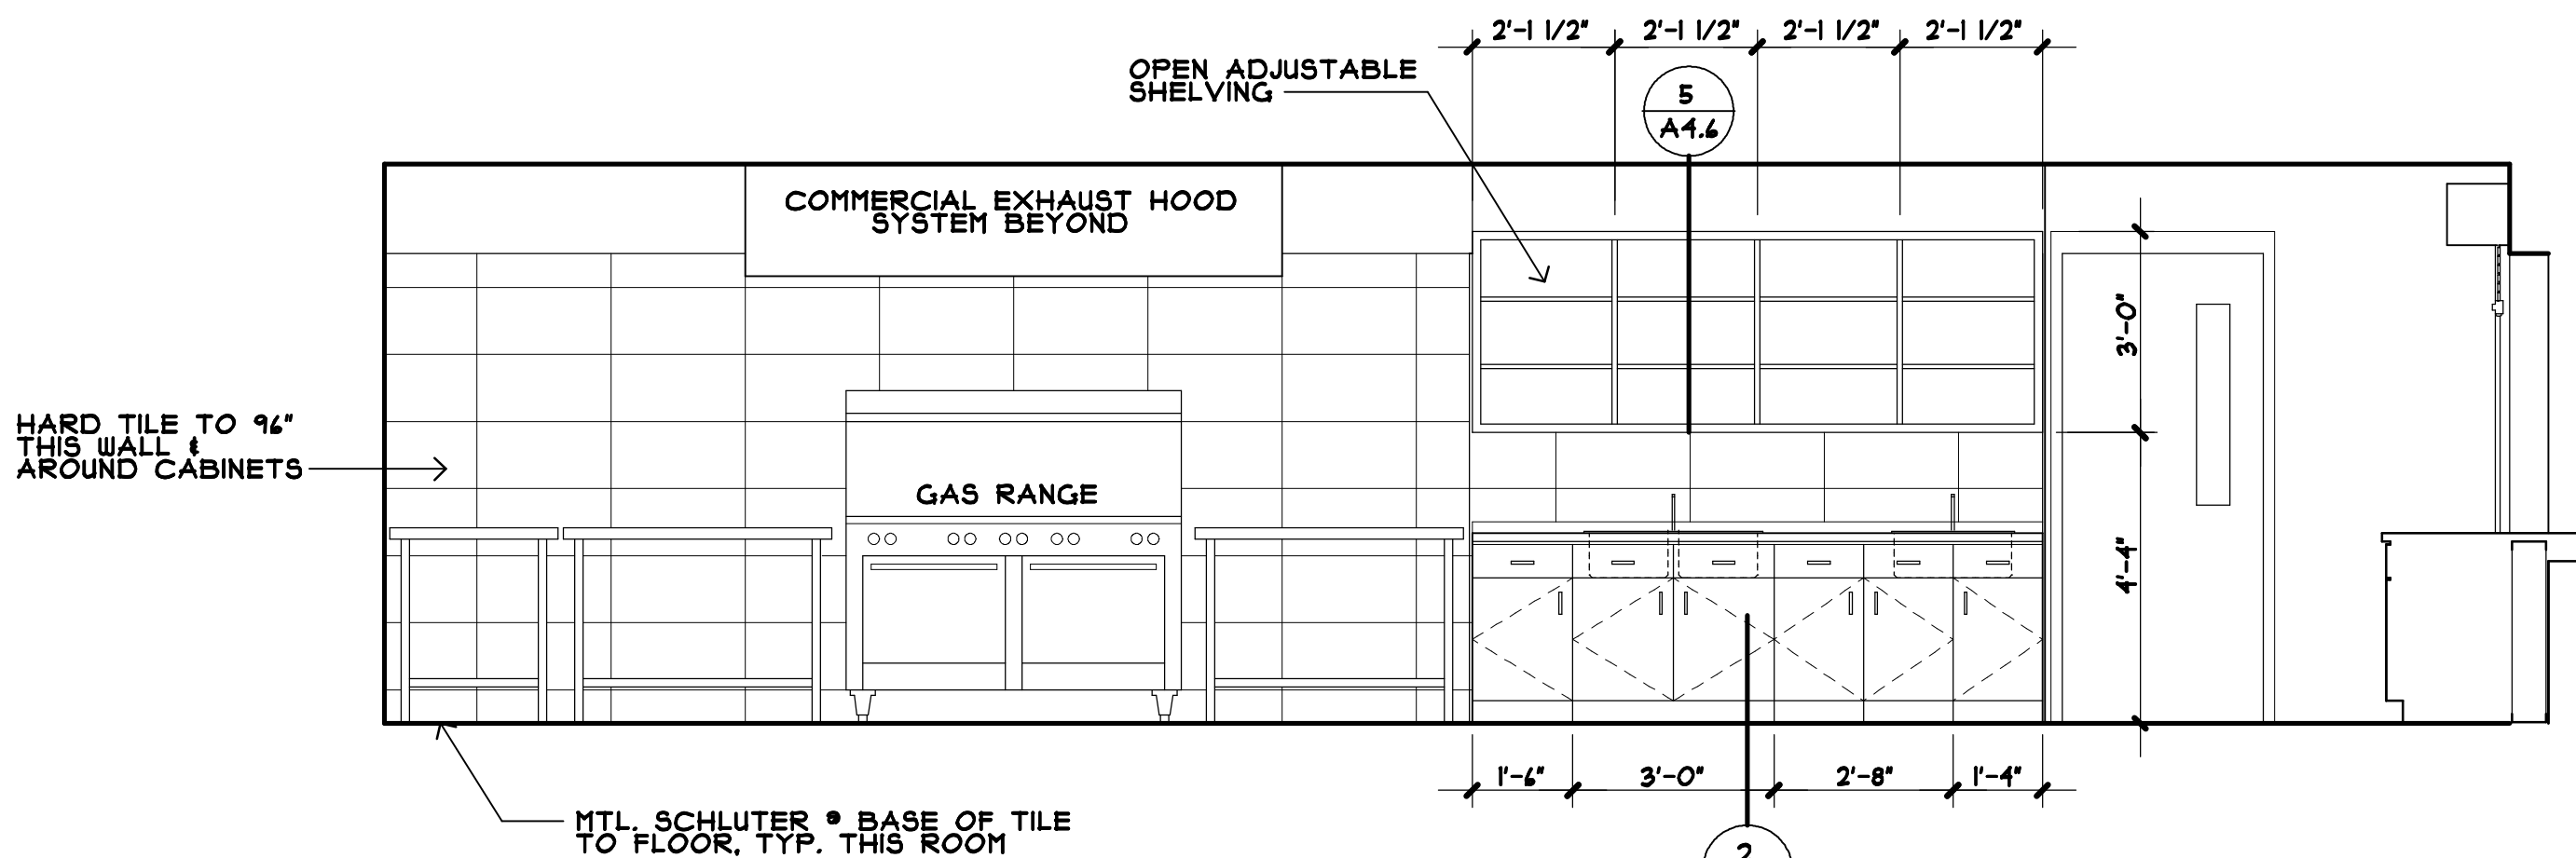

1 INT. ELEVATION

SCALE : 3/8"=1'-0" KITCHEN

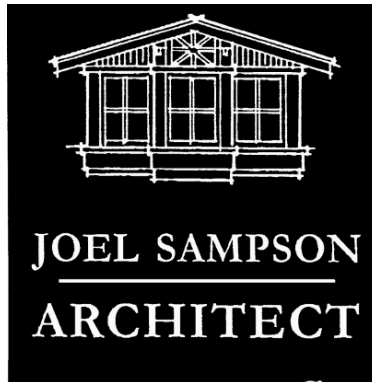

212 NORTH ADAMS ST
QUINCY, FLORIDA 32351
FLA LIC NO AR0014180
850-815-4348

MUTUAL AID STAGING & COORDINATION FACILITY
FOR
TALQUIN ELECTRIC COOPERATIVE, INC.
30270 BLUE STAR HIGHWAY GADSDEN COUNTY, FLORIDA


DATE: 1-1-25

REV:


JOB NO: 23-002

A4.5


SHEET NO.

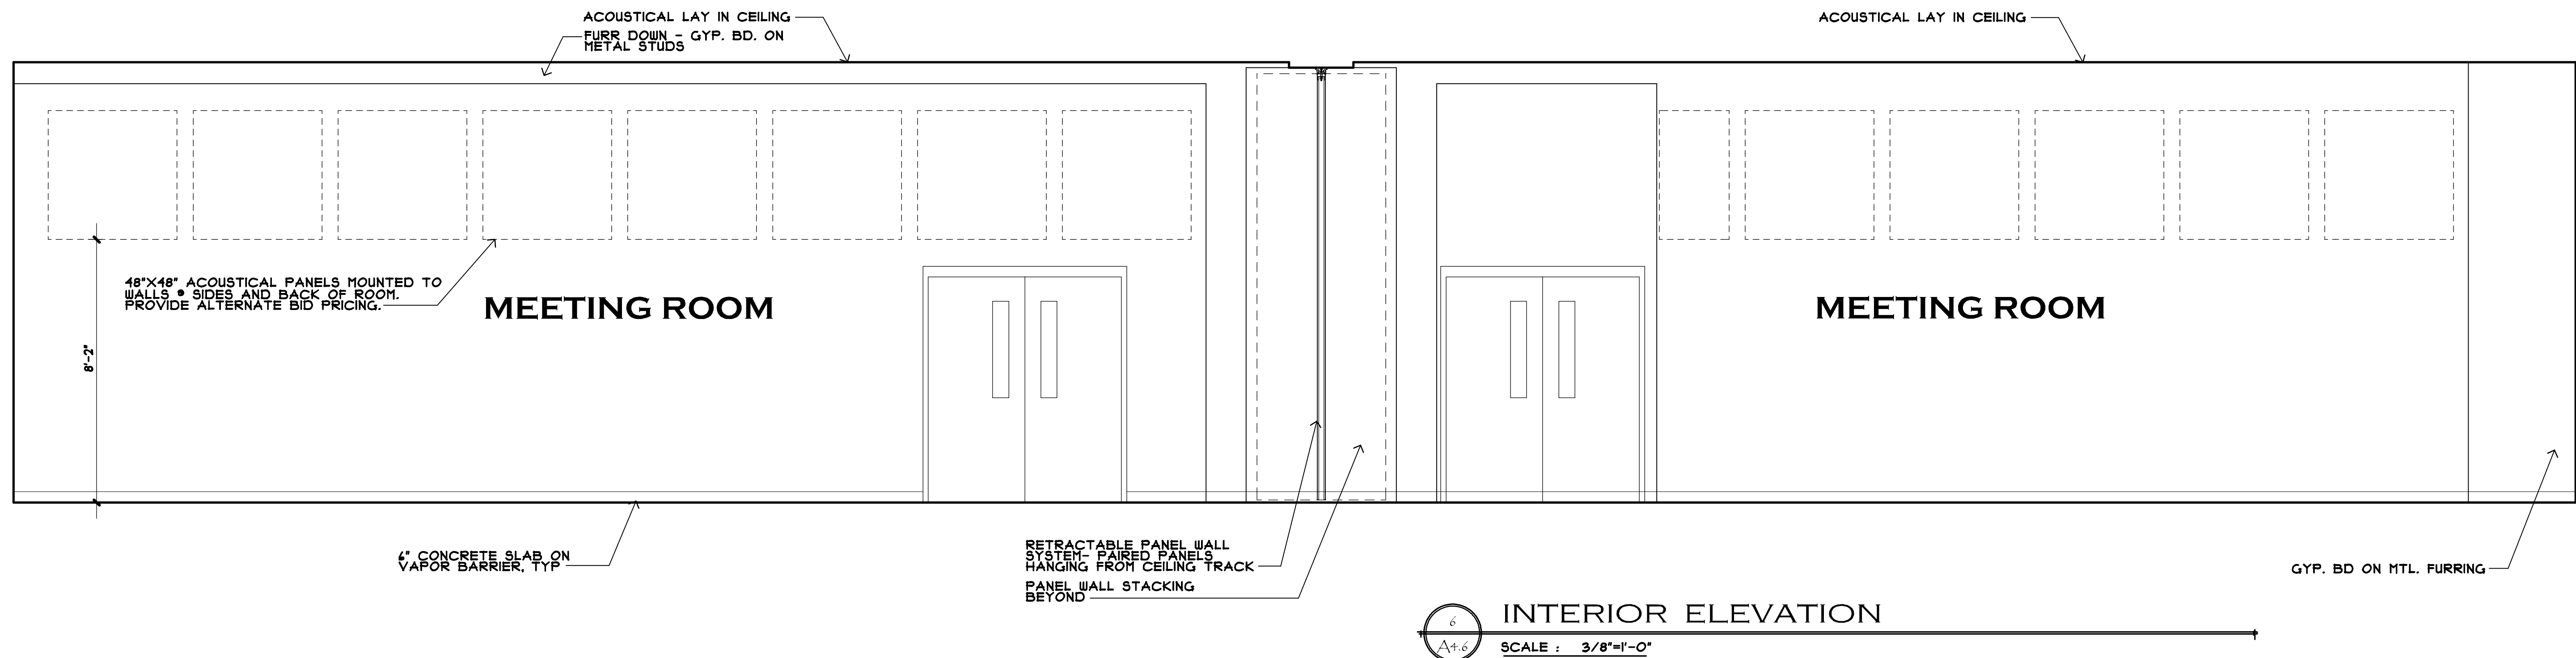


6
A4.6
INTERIOR ELEVATION
SCALE : 3/8"=1'-0"

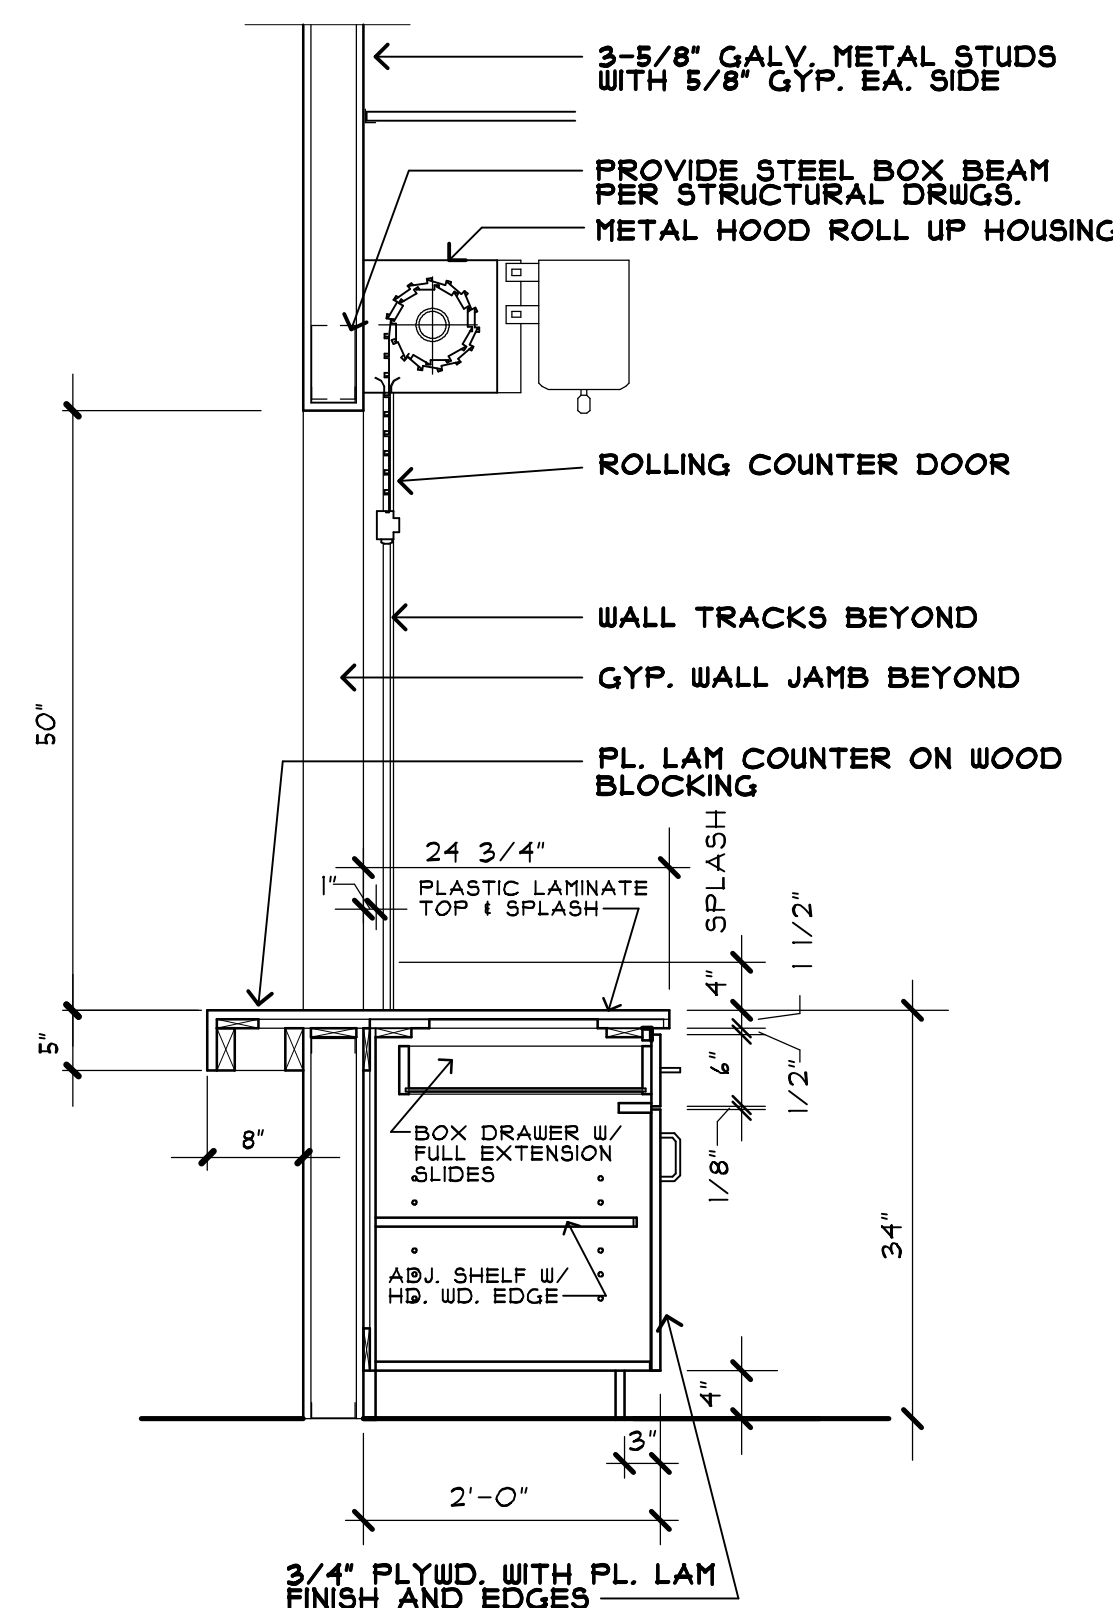


4
A4.6
CABINET SECTION
SCALE : 3/4"=1'-0"

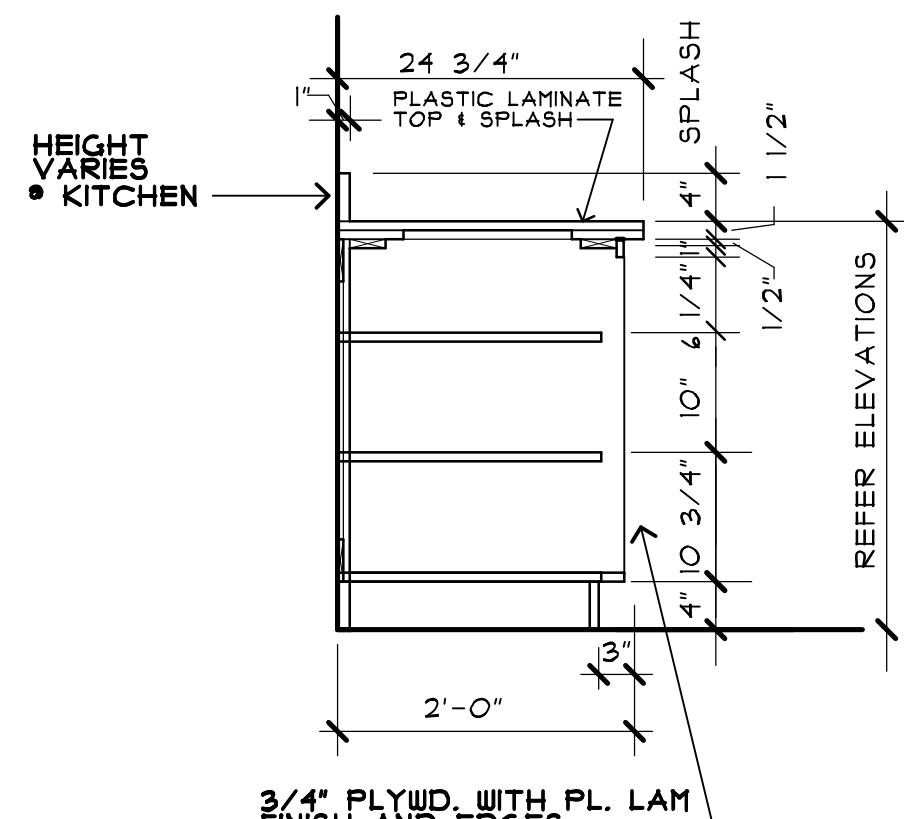


3
A4.6
CABINET SECTION
SCALE : 3/4"=1'-0"

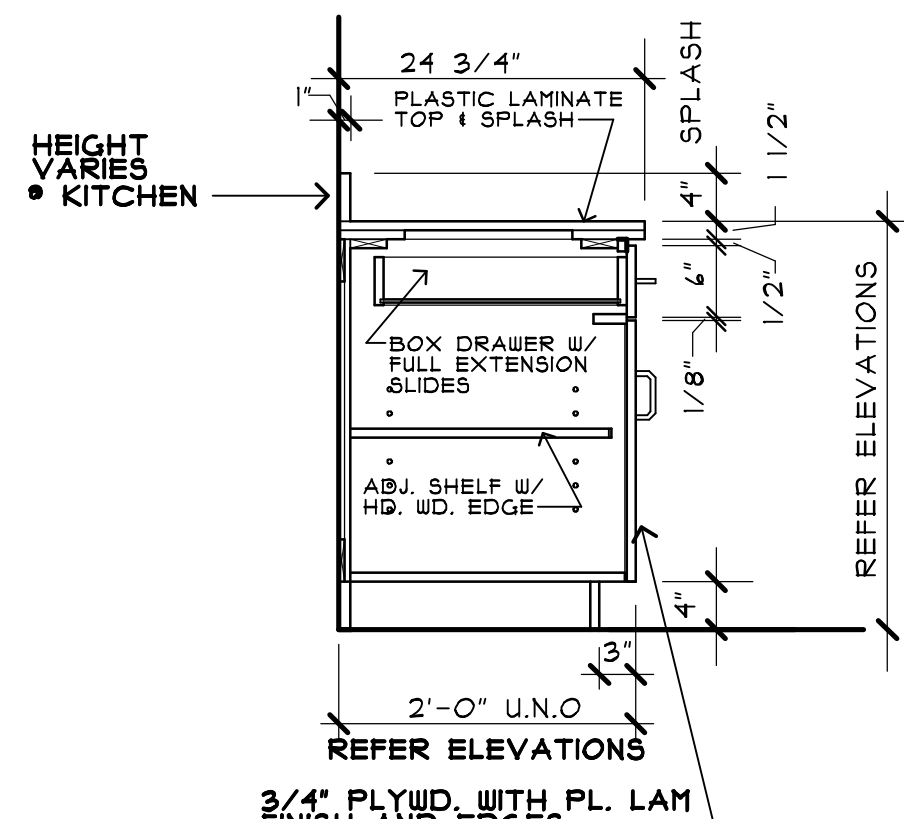

2
A4.6
CABINET SECTION
SCALE : 3/4"=1'-0"

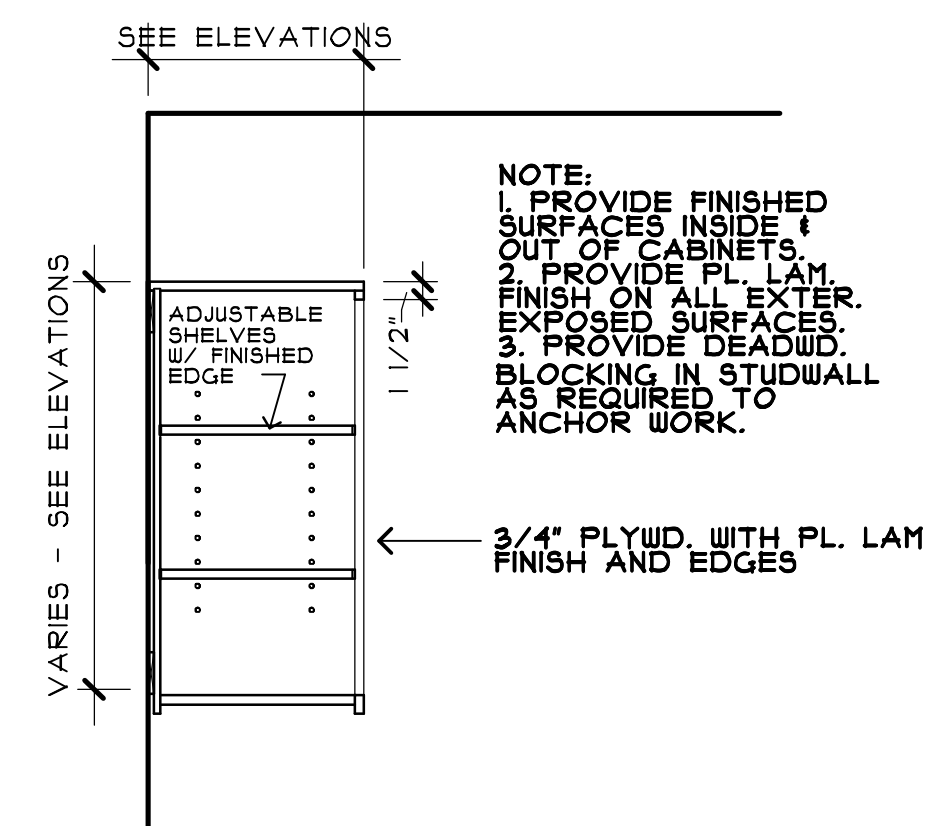

5
A4.6
CABINET SECTION
SCALE : 3/4"=1'-0"

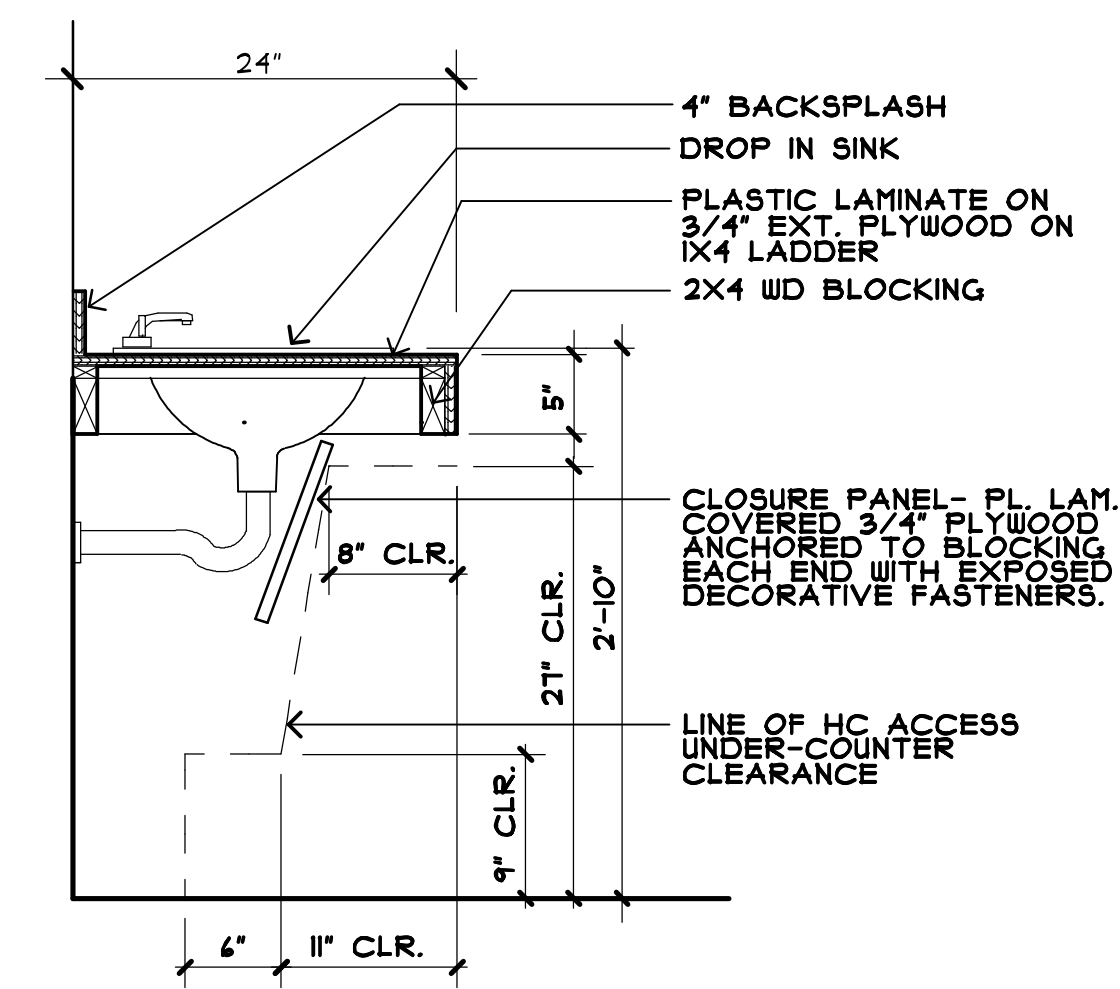

1
A4.6
COUNTER SECTION
SCALE : 1"=1'-0"

FINISH SCHEDULE											
ROOM NO.	ROOM NAME	FLOOR	BASE	WALLS							
				NORTHWEST	SOUTHWEST	SOUTHEAST	NORTHEAST	DETAIL TRIM		REMARKS	
				MTL/FIN.	COLOR	MTL/FIN.	COLOR	MTL/FIN.	COLOR	MTL/FIN.	COLOR
100	LOBBY	STCONC	RB	PGB		PGB		PGB		PGB	
101	OFFICE	CPTI	RB	PGB		PGB		PGB		PGB	
102	OFFICE	CPTI	RB	PGB		PGB		PGB		PGB	
103A	CORRIDOR	CPTI	RB	PGB		PGB		PGB		PGB	
103B	CORRIDOR	CPTI	RB	PGB		PGB		PGB		PGB	
104	STORAGE	STCONC	RB	PGB		PGB		PGB		PGB	
105	AV CLOSET	STCONC	RB	PGB		PGB		PGB		PGB	
106	MEETING ROOM	POLCONC	RB	PGB		PGB		PGB		PGB	
107	CORRIDOR	STCONC	RB	PGB		PGB		PGB		PGB	
108	OFFICE	CPTI	RB	PGB		PGB		PGB		PGB	
109	OFFICE	CPTI	RB	PGB		PGB		PGB		PGB	
110	WOMENS LOCKER ROOM	STCONC	HDP	PGB/HDP		PGB		PGB/HDP		PGBHDP	
111	WOMENS RESTROOM	STCONC	HDP	PGB/HDP		PGBHDP		PGB/HDP		PGB	
112	LAUNDRY	STCONC	HDP	PGB/HDP		PGB		PGB/HDP		PGB/HDP	
113	MENS RESTROOM	STCONC	HDP	PGB/HDP		PGB/HDP		PGBHDP		PGB/HDP	
114	MENS LOCKER ROOM	STCONC	HDP	PGB/HDP		PGB		PGB/HDP		PGB/HDP	
115	JANITOR	STCONC	HDP	PGB		PGB/HDP		PGB/HDP		PGB	
116	STORAGE	CPTI	RB	PGB		PGB		PGB		PGB	
117	PANTRY	STCONC	RB	PGB		PGB		PGB		PGB	
118	AV/SERVER ROOM	CPTI	RB	PGB		PGB		PGB		PGB	
119	KITCHEN	STCONC	HDP	PGB/HDP		PCM/HDP		PGB/HDP		PGB	
120	STORAGE	STCONC	RB	PCMU		PCMU/PGB		PCMU/PGB		PGB	
121	NICHE	STCONC	RB	PGB		PGB		PGB		PGB	
121A	NICHE	STCONC	RB	PGB		PGB		PGB		PGB	
122	STORAGE ROOM	STCONC	RB	PCMU/PGB		PGB		PGB		PGB	
123	MECHANICAL / ELECTRICAL	CONC	RB	PGB		PCMU		PCMU		PCMU	
124	HVAC CLOSET	CONC	RB	PGB		PGB		PGB		PGB	
125	WORKSTATION	CPTI	RB	PGB		PGB		PGB		PGB	
126	WORKSTATION	CPTI	RB	PGB		PGB		PGB		PGB	
127	WORKSTATION	CPTI	RB	PGB		PGB		PGB		PGB	
128	WORKSTATION	CPTI	RB	PGB		PGB		PGB		PGB	
200	MECHANICAL LOFT	CONC	--	--		--		--		--	

FINISH SCHEDULE ABBREVIATIONS

CPTI	LOOP PILE CARPET TILES- ANTI STATIC. SEE SPECS.	CONC	SEALED CONCRETE	HDP	HIGH DEFINITION PORCELAIN TILE
VCT	VINYL COMPOSITION TILE	PGB	PAINTED GYPMU WALLBOARD	AWP	ACOUSTICAL WALL PANELS. SEE SPECS.
STCONC.	STAINED/POLISHED CONCRETE- SEE SPECS & NOTES BELOW	PCMU	PAINTED C.M.U.	RB	RUBBER BASE
		PT-(1-4)	PAINT, NUMBER DENOTES COLOR	POLCONC	POLISHED CONCRETE-NO STAIN

STAINED/POLISHED CONCRETE NOTES/REQUIRMENTS.

CONCRETE POLISHING SHALL COMPLY WITH THESE SPECIFICATIONS AND PROJECT MANUAL SECTIONS.
CONCRETE CONTRACTOR SHALL PROVIDE EVIDENCE OF MINIMUM THREE SIMILAR & SUCCESSFUL PROJECTS
THAT CLEARLY INDICATES COMPETENCE IN THIS WORK AND THAT MEETS APPROVAL OF THE ARCHITECT.

INTERIOR SLABS. APPLY HARD TROWEL FINISH TO SURFACES AS FOLLOWS.
LASER SCREEDS, VIBRATORY SCREEDS, HIGHWAY STRAIGHTEDGES, AND WOOD BULL FLOATS SHALL BE
INITIATE SCREEDING & FLOATING PROCESS TO FORM A UNIFORM, OPEN-TEXTURED SURFACE PLANE BEFORE
EXCESS MOISTURE OR BLEED WATER APPEARS ON THE SURFACE. REMOVE EXCESS WATER BEFORE FLOATING.
TROWEL FINISH OPERATED TROWELING MACHINE WITH ADJUSTABLE BLADES ON ALL FINISHING EQUIP.
USE STEEL-REINFORCED BLADES ON RIDE-ON POWER TROWELS. TROWEL THE SURFACE SUFFICIENTLY TO
PRODUCE A SMOOTH, TIGHT, ABRASION RESISTANT SURFACE. CARE SHALL BE TAKEN NOT TO OVERWORK
OR BURN THE SURFACE. USE 1" WIDE FINISH STYLE STEEL-REINFORCED BLADES ON FINAL PASSES. FINISHING
BLADES SHALL BE IN NEW CONDITION AND COMPLETELY CLEAN OF ANY DELETERIOUS MATERIALS. INTERIOR
MACHINE TROWEL FINISH SHALL BE ACHIEVED WITHIN 3" TOLERANCE OF ALL WALLS, COLUMNS, PARTITIONS
AND EDGE OF SLAB.

PROTECT THE INTERIOR FLOOR. ENTRANCES SHALL INCLUDE CLEAN FLOOR MATS TO PREVENT MUD STAINS
AND ALL EQUIPMENT AT THE FLOOR SHALL BE DIAPERED TO PREVENT SPILL, CUTTING OILS, ETC. ARE NOT
ALLOWED ON THE FLOOR SLAB AT ANY TIME DURING CONSTRUCTION PROCESS.
FAILURE TO ACHIEVE THESE OR THE STRUCTURAL ENGINEERS SPECS SHALL BE CAUSE FOR REPLACEMENT
OF THE OFFENDING PARTITION OR GRINDING/POLISHING AT NO COST TO OWNER.

JOINT FILLING. COMPLETELY CLEAN CONTROL & EXPANSION JOINTS OF ALL FOREIGN MATERIAL IMMEDIATELY
PRIOR TO JOINT FILLING. INSTALL SEMI RIGID POLYUREA JOINT FILLER (NO BACKER ROD.) COMPLY W/ ACI 302.

POLISHING PROCESS AND APPLICATION OF DENSIFIER & SEALER
ALL APPLICATIONS SHALL BE AS CERTIFIED BY THE PRODUCT MANUFACTURER.
ONLY INTERIOR SLABS SHALL BE POLISHED.
THE CONCRETE SLAB SHALL BE MECHANICALLY POLISHED STARTING WITH METAL CUTTING DIAMONDS THRU
800 RESIN POLISH INCLUDING PROPER CONCRETE DENSIFICATION AND HAND FINISHING IN WALL TO FLOOR
AREAS THAT ARE EXPOSED.
PROCESS TO FOLLOW: STEP 1 METAL 40 GRIND, STEP 2 FILL ALL JOINTS CRACKS AND APPLY GROUT AS NEEDED.
STEP 3 TRANSITION DIAMOND THEN SCRUB THE FLOOR, STEP 4 100 GRIT RESIN THEN SCRUB THE FLOOR.
STEP 5 APPLY DENSIFIER TO REJECTION, STEP 6 200 GRIT RESIN THEN SCRUB THE FLOOR.
STEP 7 400 GRIT RESIN THEN SCRUB THE FLOOR, STEP 8 800 GRIT RESIN THEN SCRUB THE FLOOR.
STEP 9 APPLY PENETRATING SEALER, STEP 10 FINISH THE FLOOR WITH A HIGH SPEED PROPANE BURNISHER
WITH A 3000 GRIT DIAMOND PAD.
POLISHING RESULTS SHALL ACHIEVE A CLASS A-CREAM EXPOSURE AND A MEDIUM HIGH SHEEN, LEVEL 3.

REFER TO PROJECT MANUAL SECTION 033520 COLORED CONCRETE FINISHING.

COORDINATE WITH ARCHITECT PRIOR TO ANY PROPOSED DEVIATION FROM FLOOR FINISHING PROCESS.

DOOR SCHEDULE													
NO.	DOOR SIZE W X H X TH (INCHES)	MAT'L	TYPE	FIRE RAT'G/LABEL	DOOR FINISH	FRAME				HRDWR. SET #	REMARKS		
						MAT'L	TYPE	FINISH	JAMB TYPE				
MAIN LEVEL													
01	2- 39 3/4 X 84 X 1 3/4	MTL/GL	A		PREFIN.	MTL	--	PREFIN	--	HW SET 1			
02	42 X 84 X 1 3/4	HM	D		PT	MTL	F1	PT	J3	HW SET 2			
03	36 X 84 X 1 3/4	HM	D		PT	MTL	F1	PT	J3	HW SET 2			
04	36 X 84 X 1 3/4	HM	D		PT	MTL	F1	PT	J3	HW SET 2			
05	12'-0" X 13'-4"	METAL	F		PREFIN.	MTL	--	--	--	HW SET 3			
06	42 X 84 X 1 3/4	HM	D		PT	MTL	F1	PT	J3	HW SET 2			
07	42 X 84 X 1 3/4	HM	B		PT	MTL	F1	PT	J3	HW SET 2			
08	36 X 84 X 1 3/4	HM	D		PT	MTL	F1	PT	J3	HW SET 2			
09	36 X 84 X 1 3/4	SCWD	B		ST	MTL	F3	PT	J1	HW SET 4			
10	36 X 84 X 1 3/4	SCWD	D		ST	MTL	F2	PT	J1	HW SET 4			
11	28 X 84 X 1 3/4	SCWD	B		ST	MTL	F2	PT	J1	HW SET 4			
12	60 X 84 X 1 3/4	SCWD	E		ST	MTL	--	PT	--	HW SET 5			
13	60 X 84 X 1 3/4	SCWD	E		ST	MTL	--	PT	--	HW SET 5			
14	60 X 84 X 1 3/4	SCWD	E		ST	MTL	--	PT	--	HW SET 5			
15	60 X 84 X 1 3/4	SCWD	E		ST	MTL	--	PT	--	HW SET 5			
16	32 X 84 X 1 3/4	SCWD	B		ST	MTL	F2	PT	J1	HW SET 4			
17	2- 36 X 84 X 1 3/4	SCWD	D	45 MIN.	ST	MTL	F1	PT	J2	HW SET 4			
18	42'-10" X 13'-6"	--	--		--	MTL	--	PREFIN.	--	HW SET 1			
19	2- 36 X 84 X 1 3/4	SCWD	D	45 MIN.	ST	MTL	F1	PT	J2	HW SET 4			
20	36 X 84 X 1 3/4	SCWD	B		ST	MTL	F3	PT	J1	HW SET 4			
21	36 X 84 X 1 3/4	SCWD	D		ST	MTL	F2	PT	J1	HW SET 4			
22	36 X 84 X 1 3/4	SCWD	D		ST	MTL	F1	PT	J2	HW SET 4			
23	36 X 84 X 1 3/4	SCWD	B		ST	MTL	F2	PT	J1	HW SET 8			
24	36 X 84 X 1 3/4	SCWD	B		ST	MTL	F2	PT	J1	HW SET 8			
25	36 X 84 X 1 3/4	SCWD	D		ST	MTL	F2	PT	J1	HW SET 4			
26	36 X 84 X 1 3/4	SCWD	B		ST	MTL	F1	PT	J2	HW SET 8			
27	32 X 84 X 1 3/4	SCWD	B		ST	MTL	F2	PT	J1	HW SET 4			
28	36 X 84 X 1 3/4	SCWD	B		ST	MTL	F2	PT	J1	HW SET 8			
29	36 X 84 X 1 3/4	SCWD	B		ST	MTL	F1	PT	J2	HW SET 4			
30	36 X 84 X 1 3/4	SCWD	B	45 MIN.	ST	MTL	F2	PT	J1	HW SET 4			
31	36 X 84 X 1 3/4	SCWD	D		ST	MTL	F2	PT	J1	HW SET 4			
32	36 X 84 X 1 3/4	SCWD	B		ST	MTL	F2	PT	J1	HW SET 4			
33	2- 42 X 84 X 1 3/4	SCWD	B		ST	MTL	F2	PT	J1	HW SET 9			
34	12'-0" X 13'-4"	METAL	G		--	MTL	--	--	--	HW SET 10			
35	36 X 84 X 1 3/4	SCWD	B		ST	MTL	F2	PT	J1	HW SET 4			
36	42 X 84 X 1 3/4	SCWD	D	45 MIN.	ST	MTL	F2	PT	J1	HW SET 8			

ABBREVIATIONS


SCWD: SOLID CORE WOOD HCWD: HOLLOW CORE WOOD HM: HOLLOW METAL INSULATED DOOR PT: PAINT ST: STAIN WD/LVR: WOOD LOUVER

WD/GL: WOOD/GLASS UNFIN: UNFINISHED

REFER TO 1/A5.1 FOR DOOR TYPES, 2/A5.1 FOR JAMB DETAILS, AND 3/A5.1 FOR DOOR FRAME TYPE.

NOTES

1. EXTERIOR DOORS SHALL HAVE A 3/4" MAXIMUM UNDERCUT.

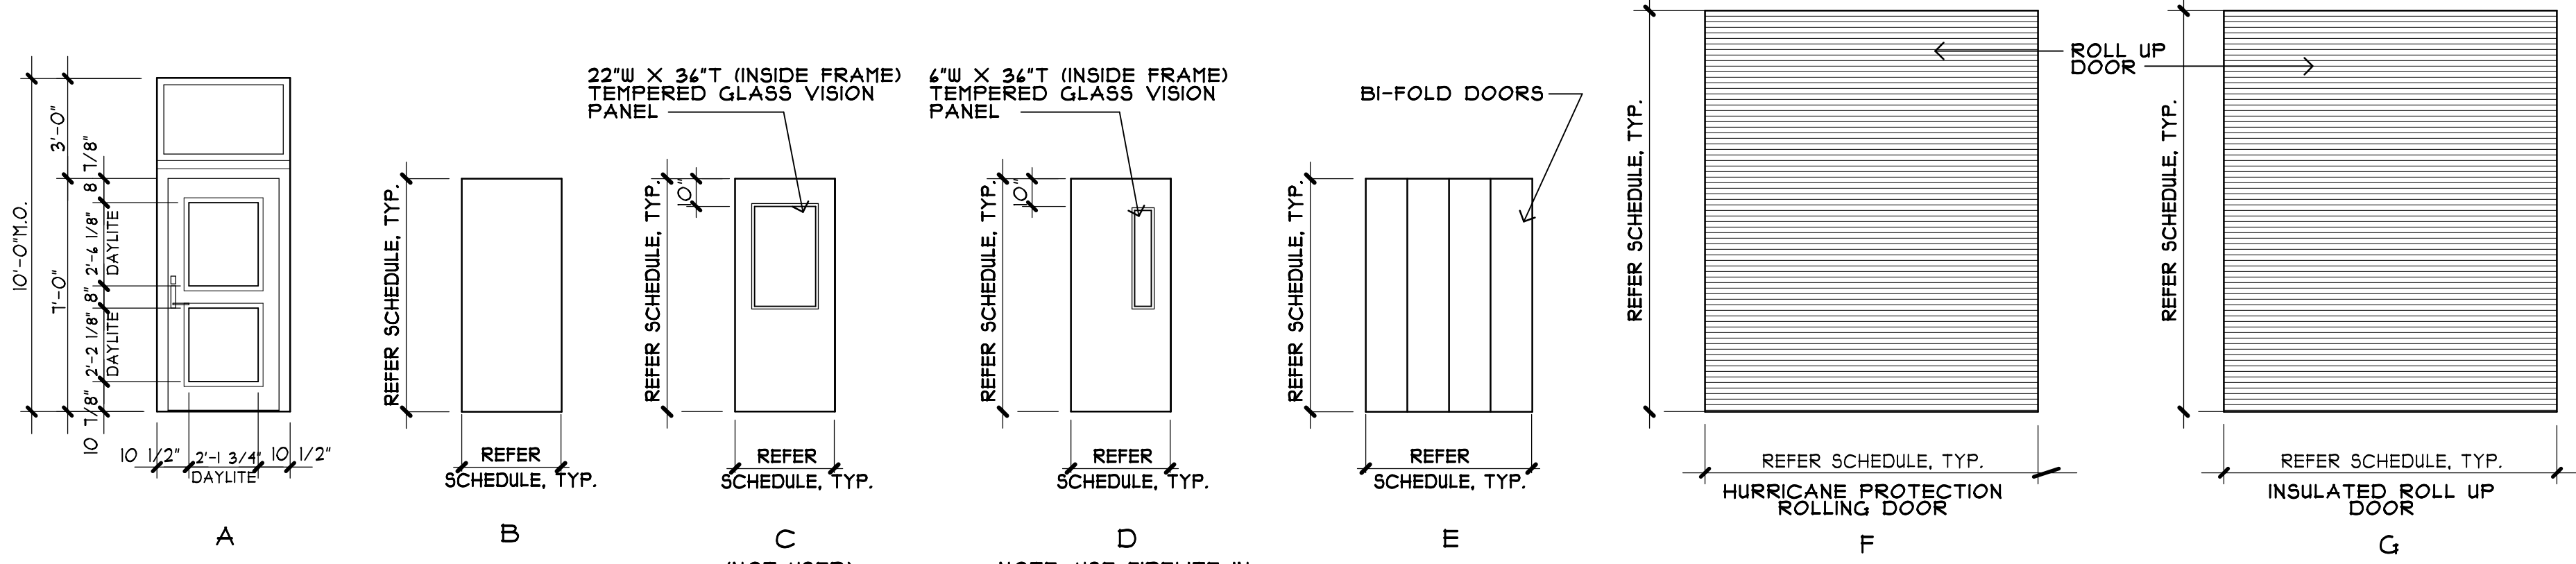


DOOR TYPES

SCALE : 1/4"=1'-0"


DETAIL KEYS THIS DRWG. REFER TO SHEET A5.2, TYP.

NOTE: 1. REFER TO DOOR SCHEDULE
2. DOORS MAY BE SHOWN AS SINGLE LEAF.
SOME DOORS ARE PAIRS.

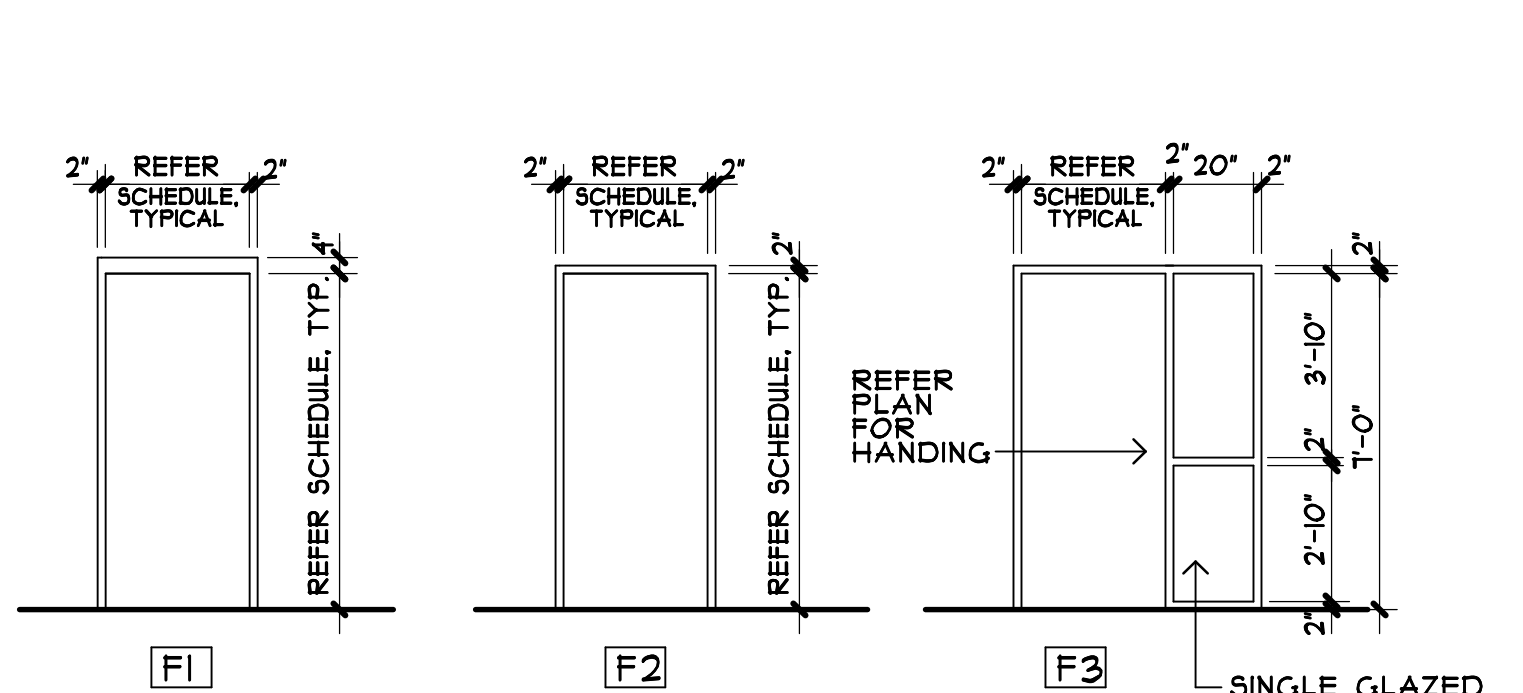


HM DOOR FRAMES

SCALE : 1/4"=1'-0"

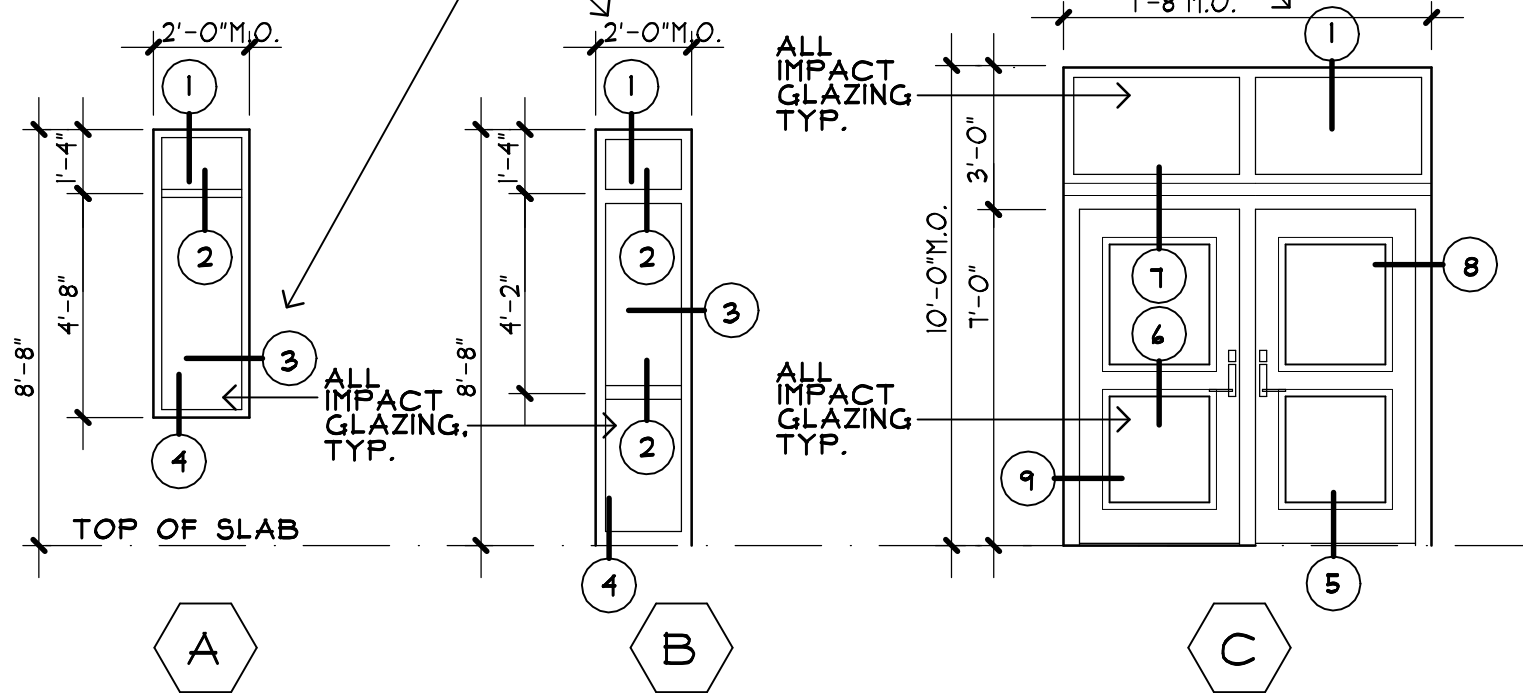

STOREFRONT SYSTEMS

SCALE : 1/4"=1'-0"

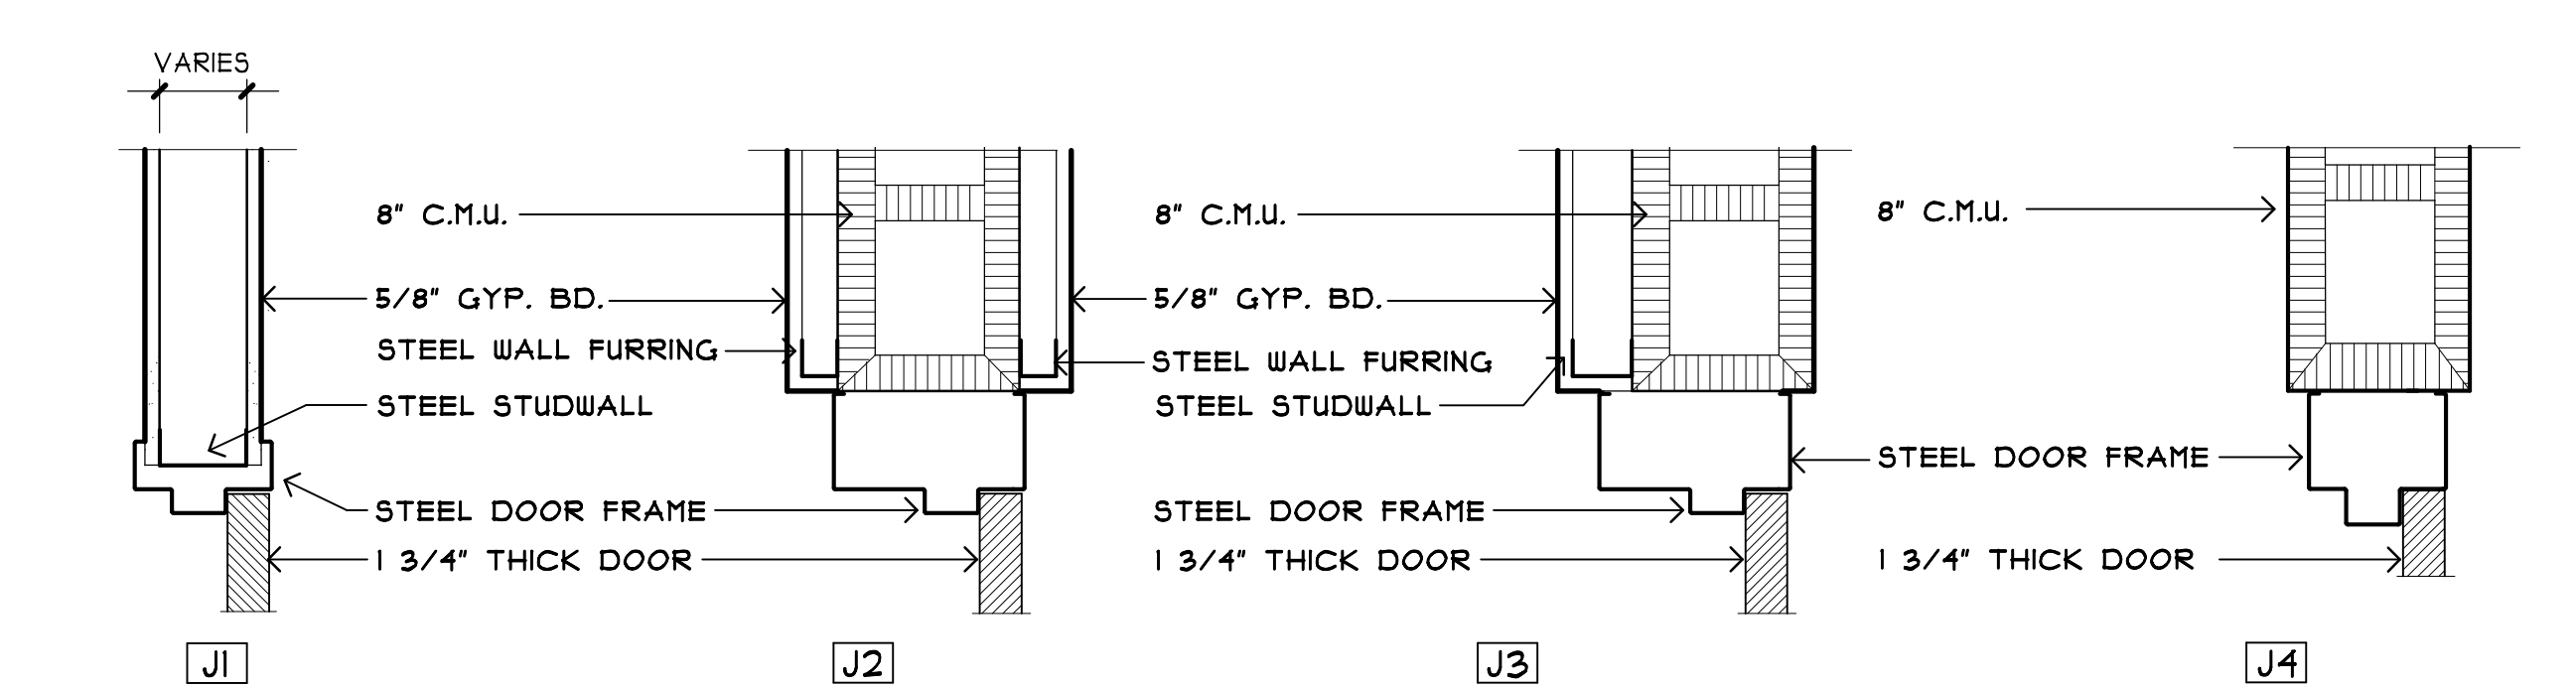

DOOR JAMB DETAILS

SCALE : 1-1/2"=1'-0"



JOEL SAMPSON
ARCHITECT

MUTUAL AID STAGING & COORDINATION FACILITY
FOR
TALQUIN ELECTRIC COOPERATIVE, INC.
30270 BLUE STAR HIGHWAY GADSDEN COUNTY, FLORIDA


DATE: 10-22-25

REV:

JOB NO: 23-002


A5.1

SHEET NO.

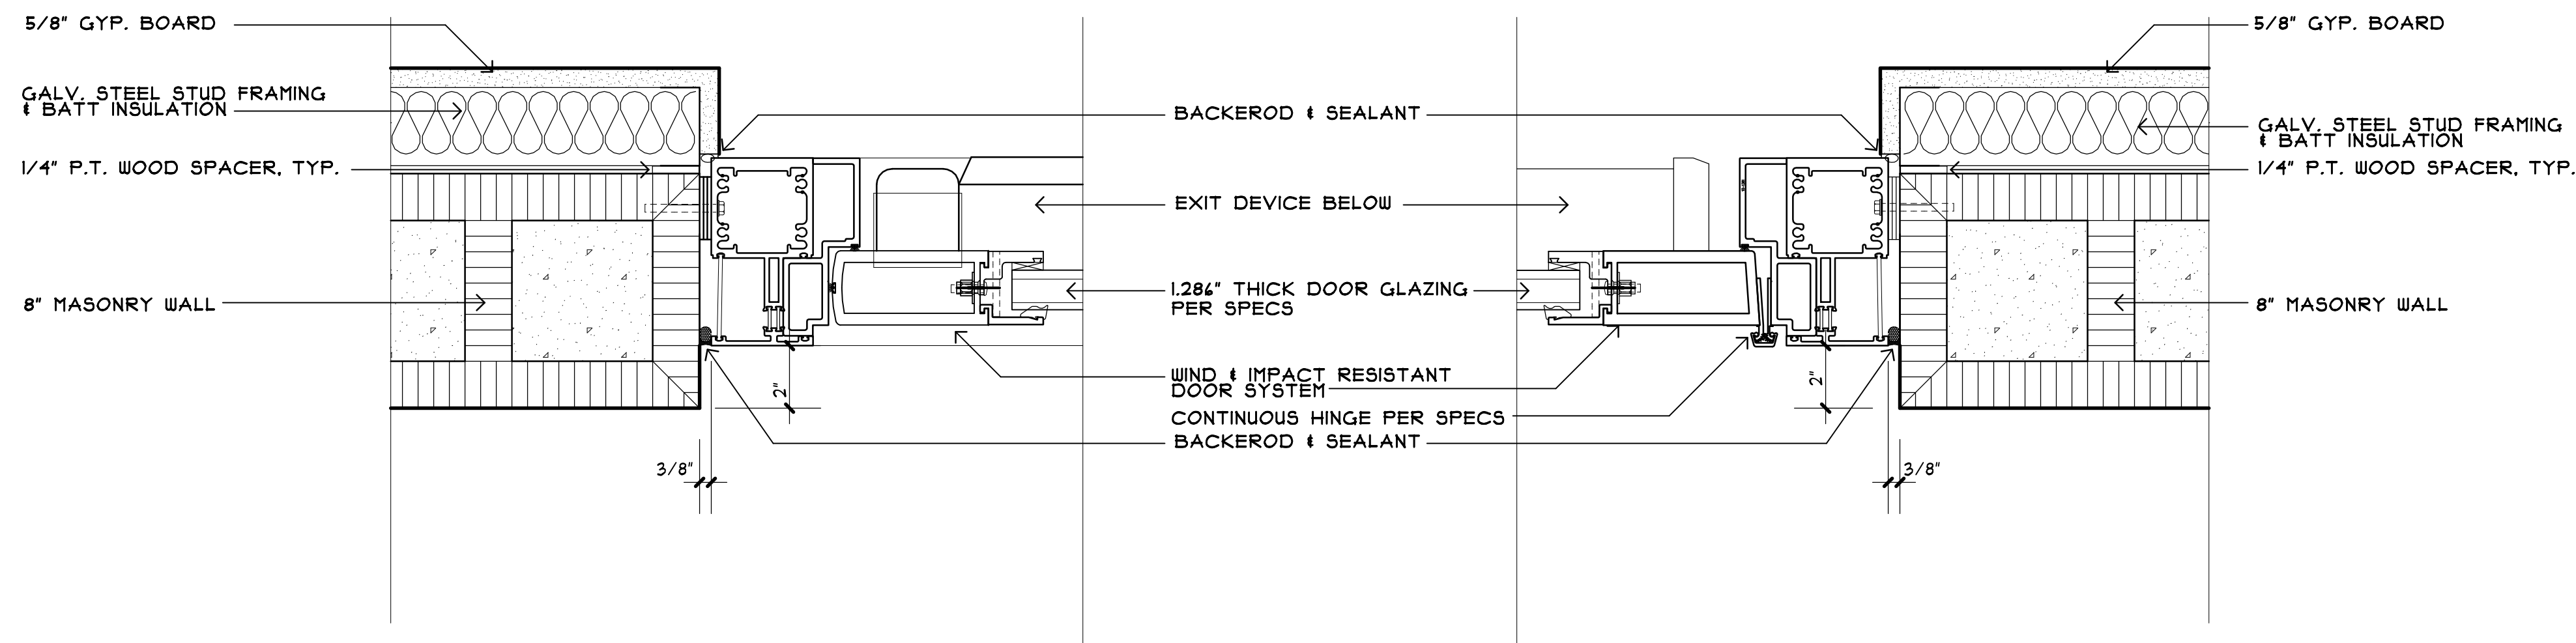


9 DOOR JAMB LATCH SIDE
SCALE : 3"=1'-0"


8 DOOR HINGE LATCH SIDE
SCALE : 3"=1'-0"

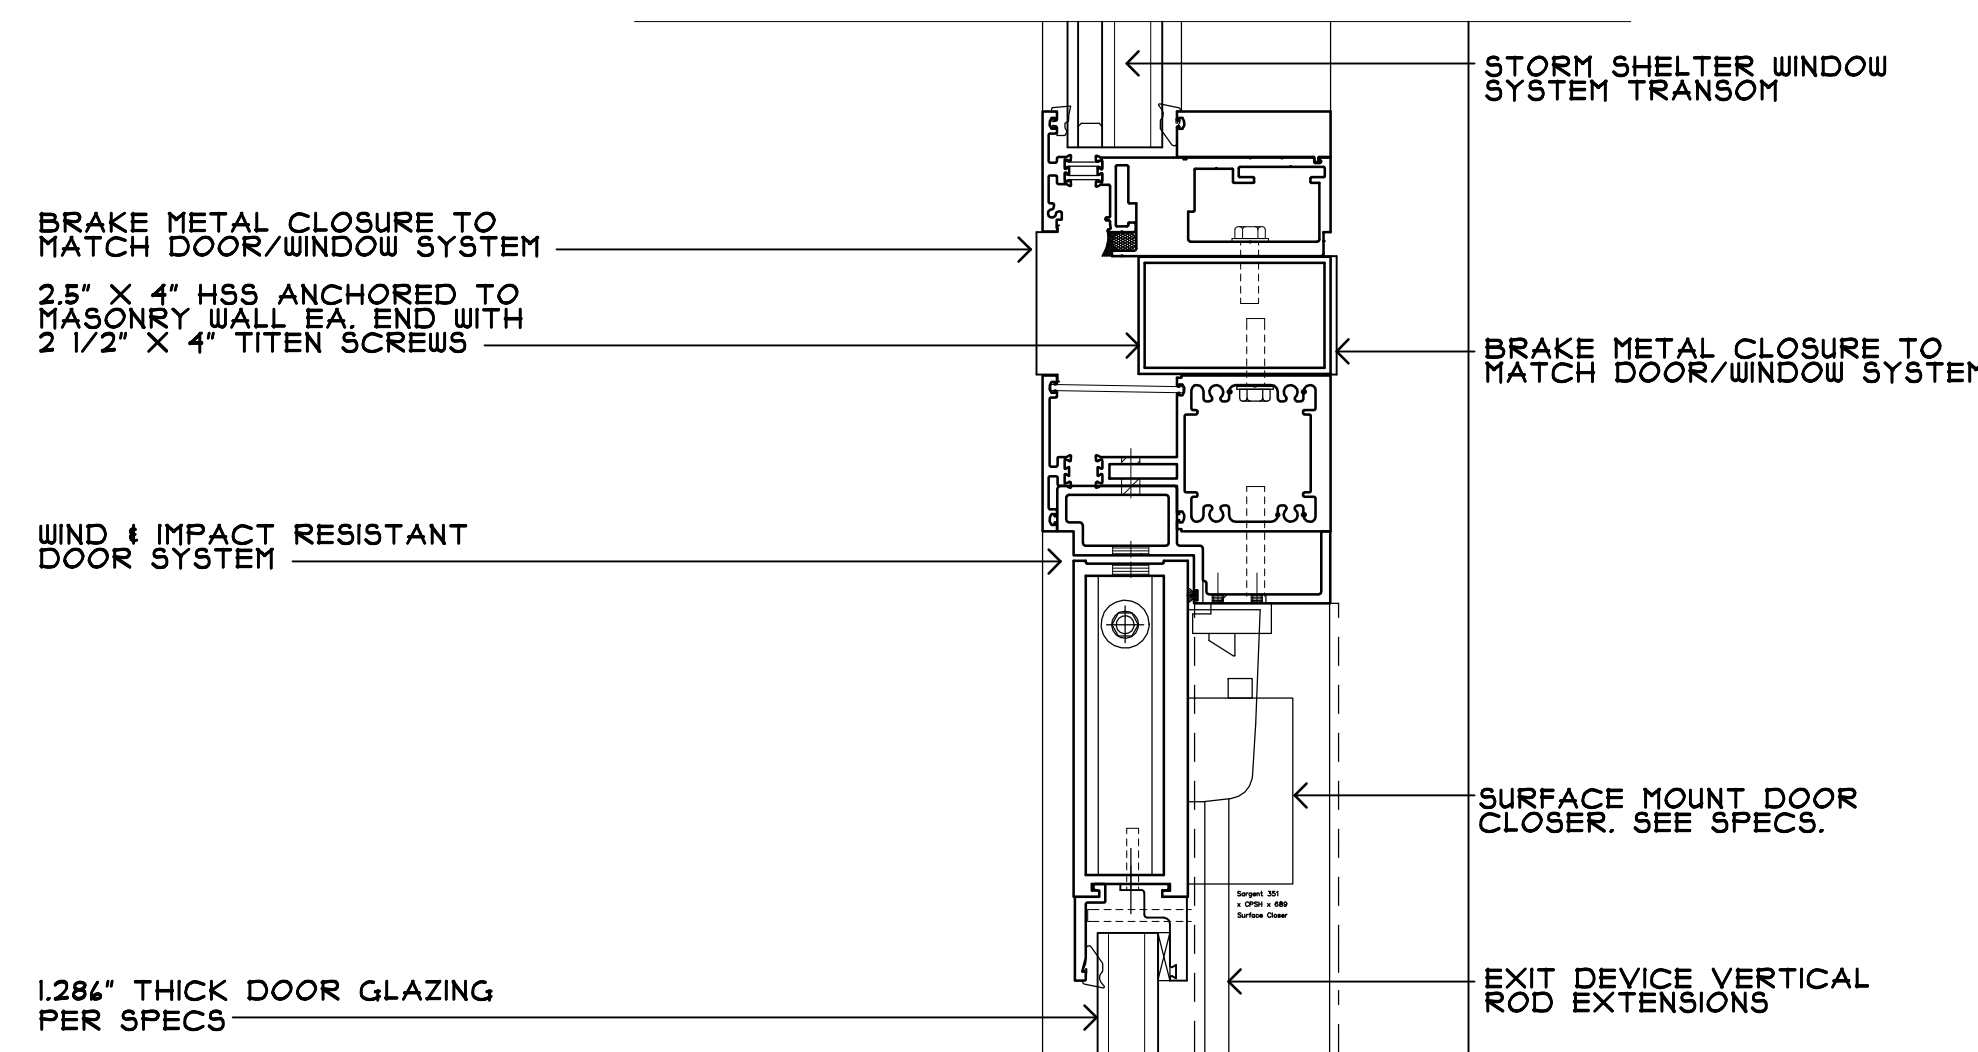


7 DOOR HEAD/TRANSOM BOTTOM
SCALE : 3"=1'-0"

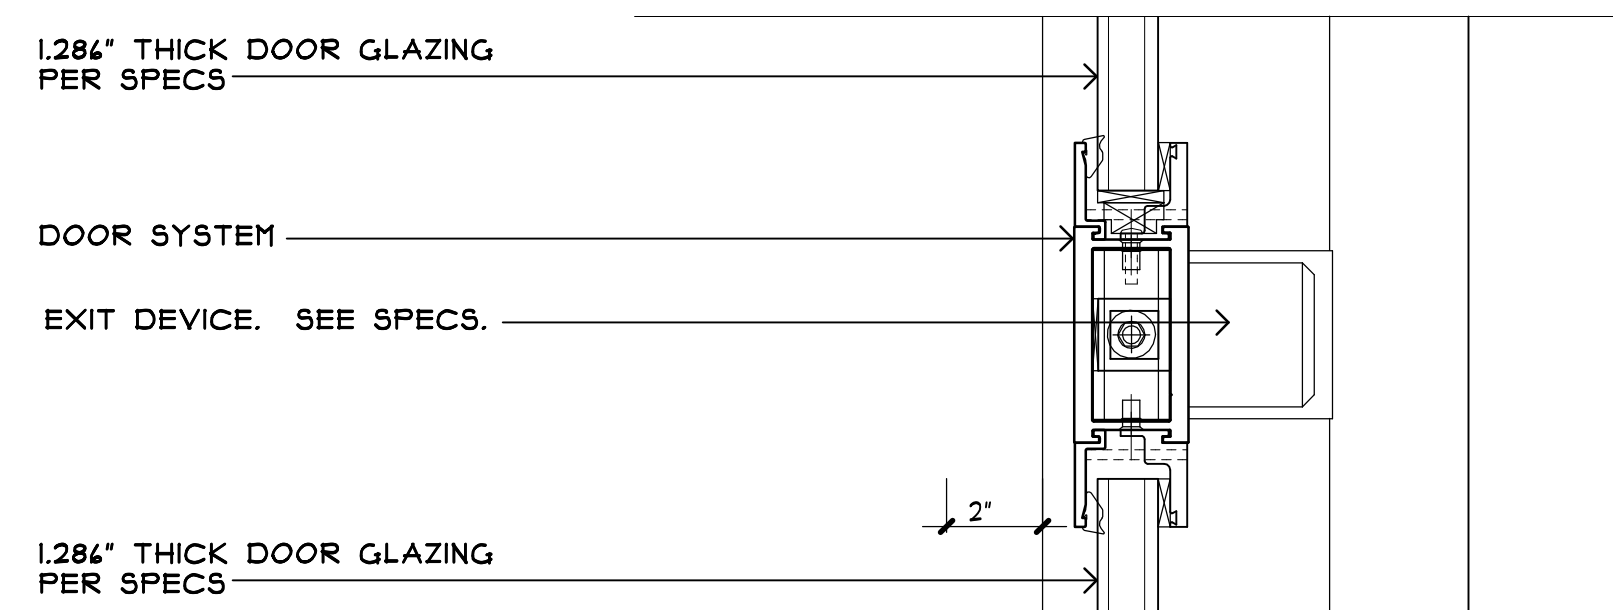


6 DOOR EXIT DEVICE
SCALE : 3"=1'-0"

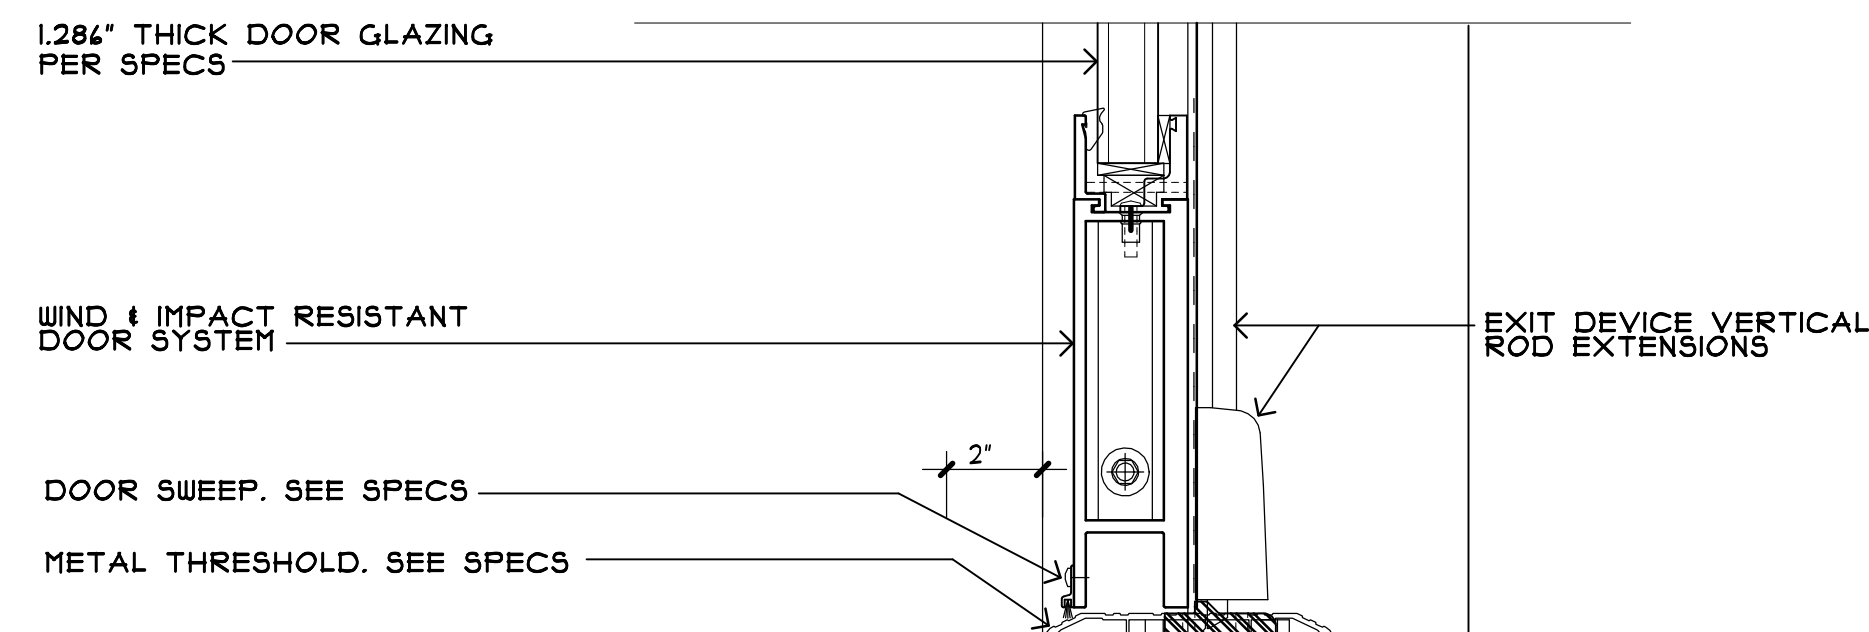


5 DOOR BOTTOM RAIL
SCALE : 3"=1'-0"

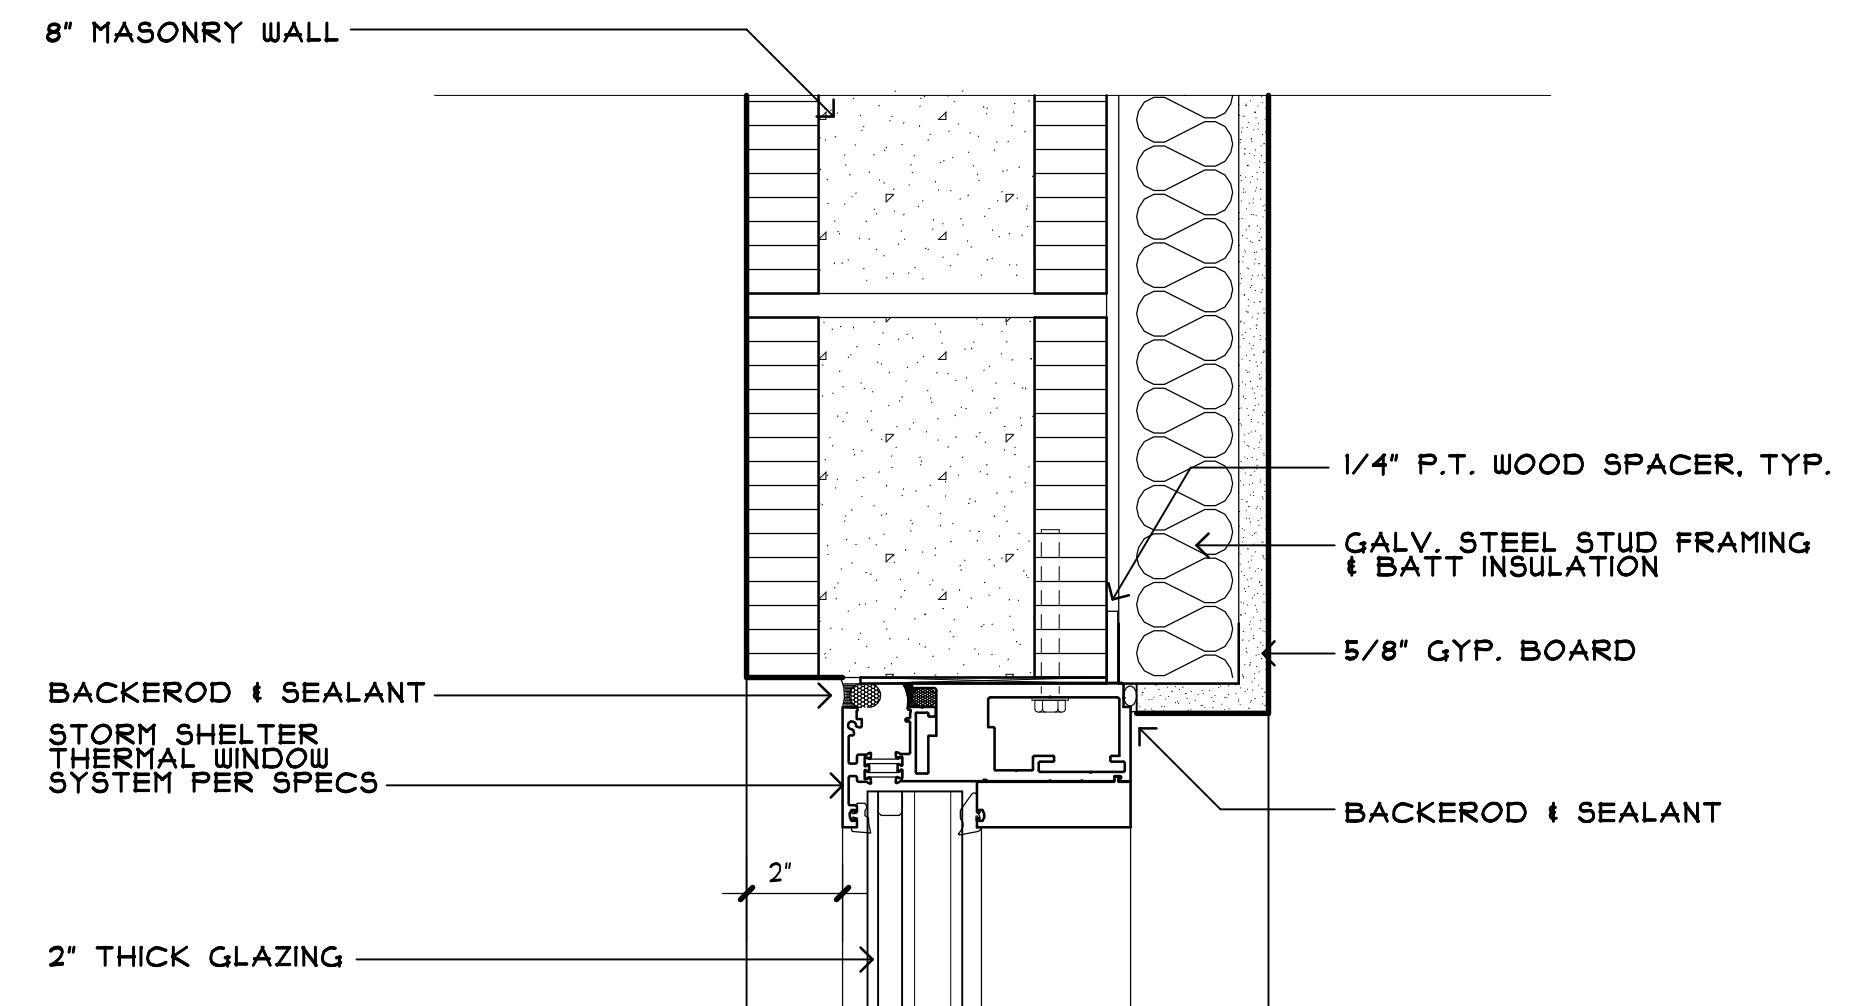


1 WINDOW HEAD
SCALE : 3"=1'-0"

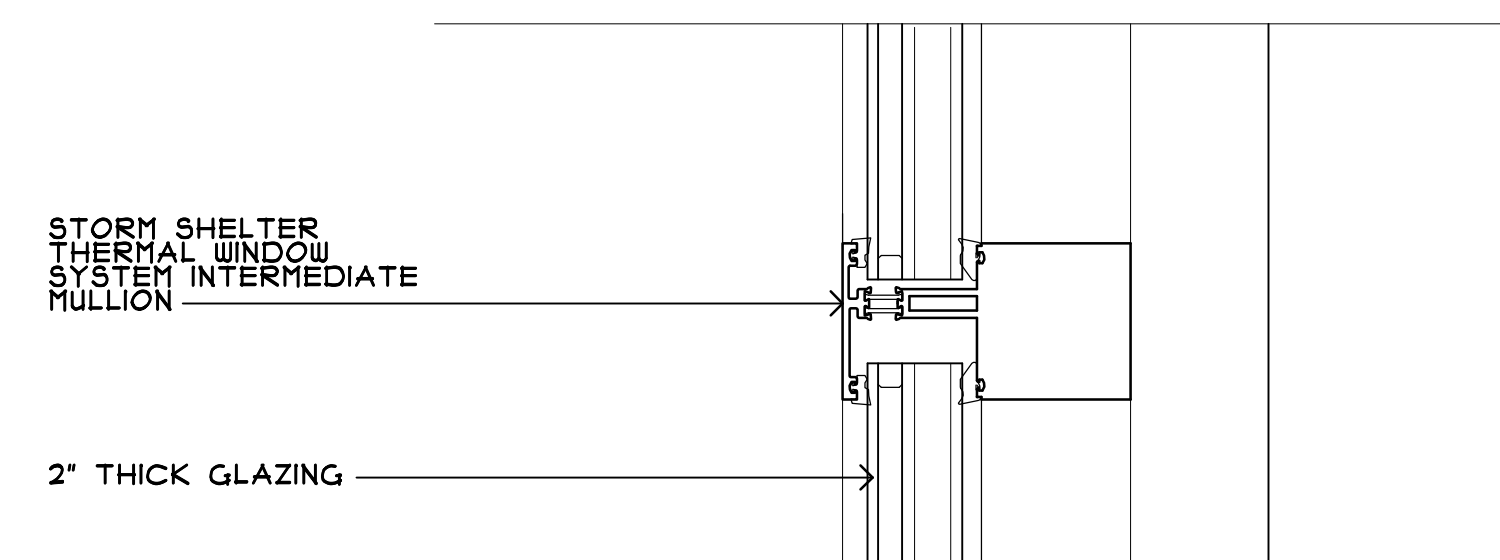

2 WINDOW INTERMED. MULL.
SCALE : 3"=1'-0"

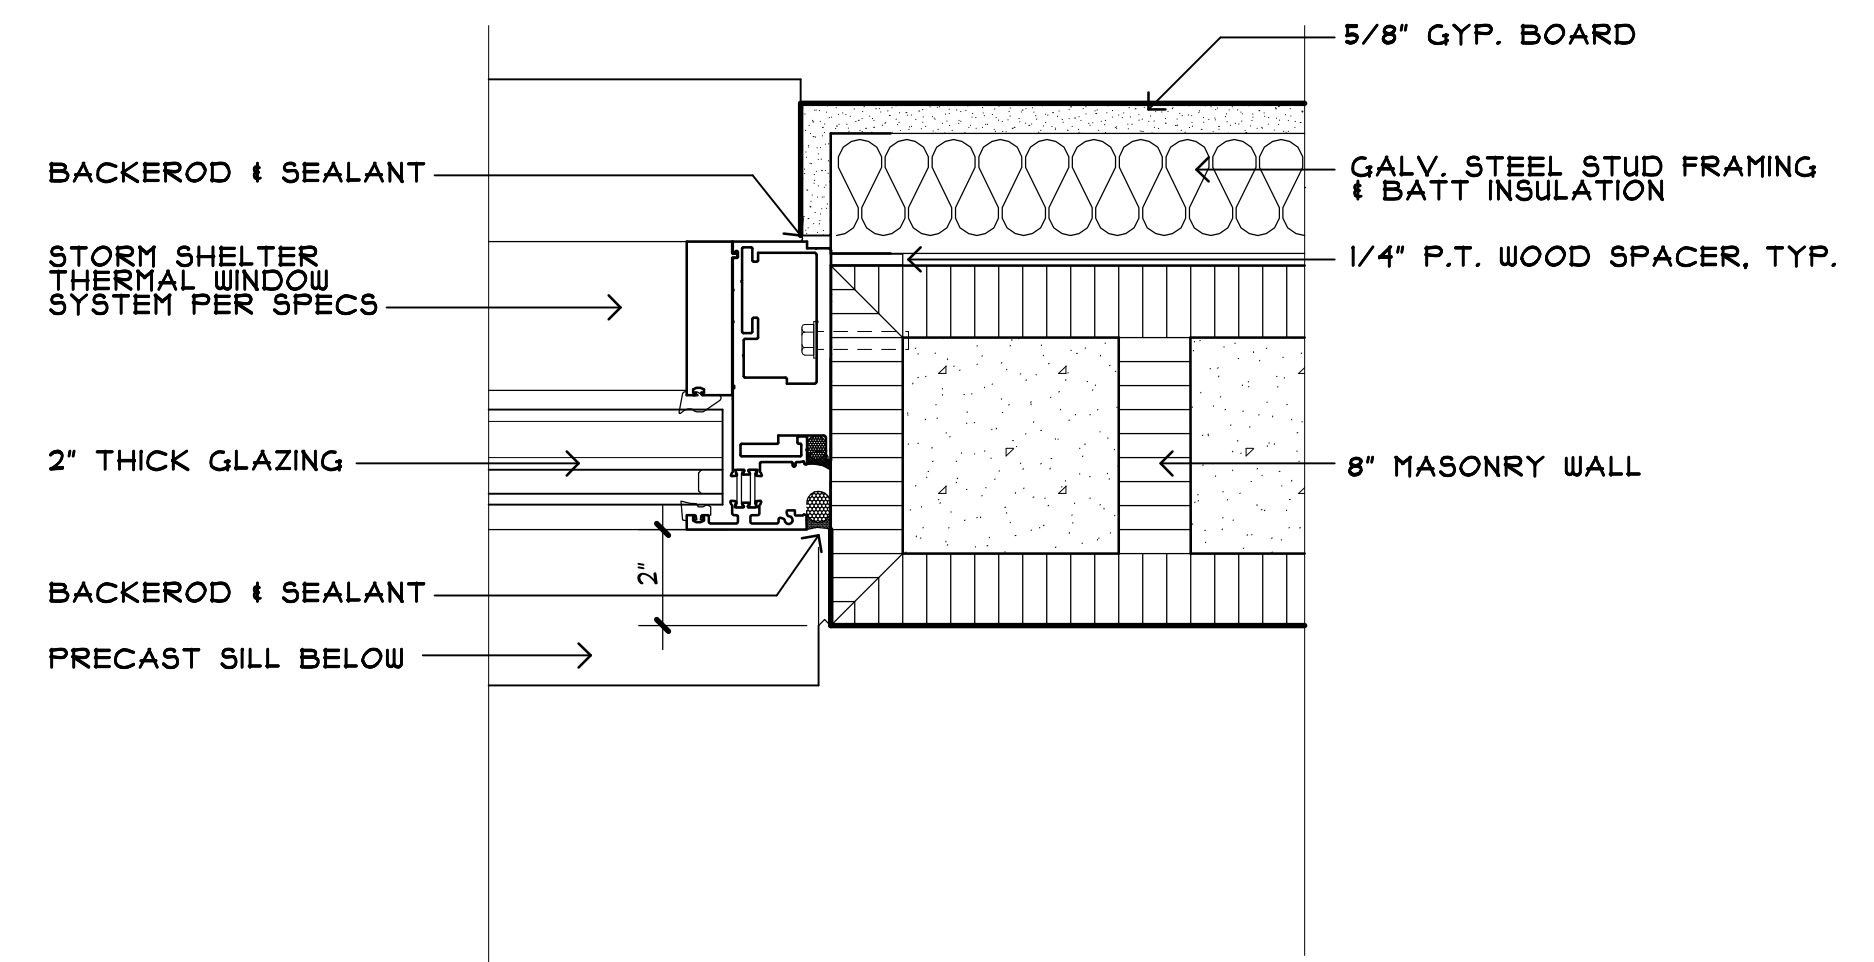

3 WINDOW JAMB
SCALE : 3"=1'-0"

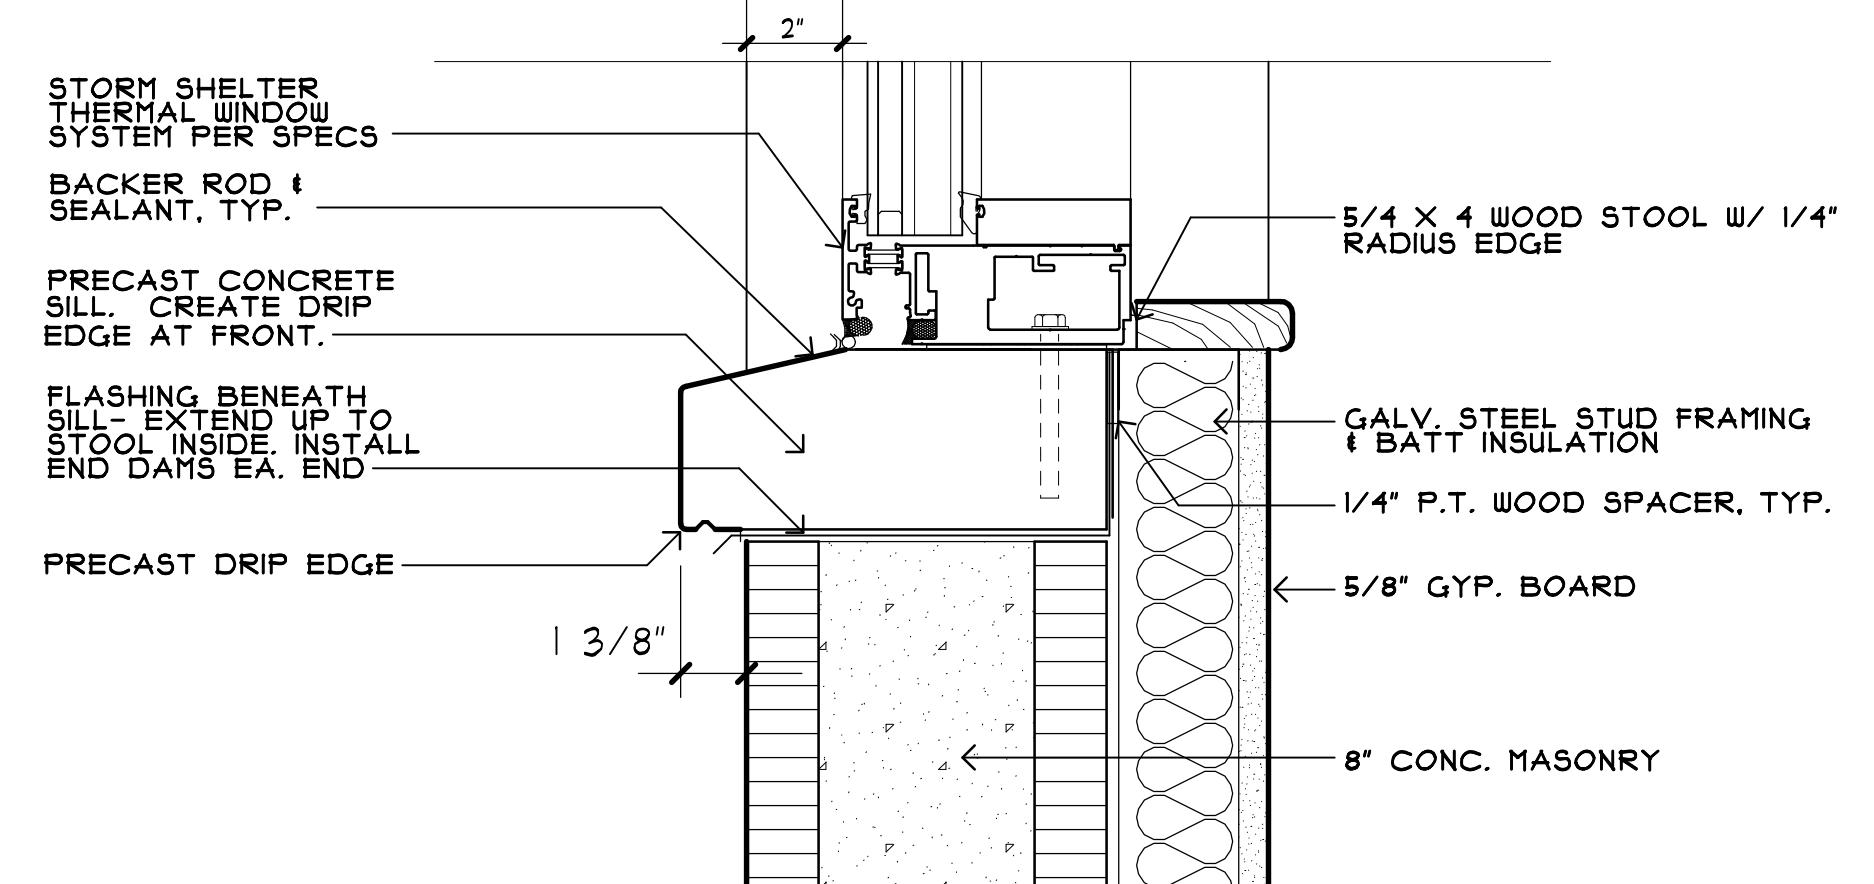

4 WINDOW SILL
SCALE : 3"=1'-0"