

RFI #15 – Window and Door Rating

DATE: 1/9
TO: ALL BIDDERS
PROJECT NAME: City of Cottondale – Hurricane Michael Recovery Projects

Please note the following clarifications, corrections, or supplemental information in regard to the above referenced project:

- Item # 1 -Drawings; Sheet A-2.0; Note in box at bottom right hand corner of sheet; Change first sentence to Read ; All exterior glazed glass indicated as Level E Hurricane impact resistant glazing including glass at storefront windows & doors shall be insulating units with overall thickness of 1 5/16" consisting of an outer lite of 9/16"laminated glazing & an interior lite of 1/4" heat treated/ heat strengthened glazing.
See Revised Sheet A-2.0.
- Item # 2 - Drawings; Sheet A-2.0; Refer to Door Type A, Door Frame Type A & Window Types A & B.
Change call out that reads : "Level 3 Impact Resistant Glazing"
To : "Level E Hurricane Impact Resistant Glazing"
See Revised Sheet A 2.0.
- Item # 3- Drawings ; Sheet A -2.0; Refer to Window Type C.
Change call out that reads : "Level 3 Impact Resistant Glazing "
To : "Level 3 Bullet Resistant Glazing"
See Revised Sheet A 2.0.
- Item # 4 - Drawings ; Sheet A -1.0; Refer to Interior Elevation 1/A -1.0 and Interior Wall Section 2/A-1.0 :
Change call out that reads : " Level 3 impact Resistant Glazing"
To : "Level 3 Bullet Resistant Glazing"
See Revised Sheet A-1.0.
- Item # 5 - Drawings ; Sheet A - 2.0 ; Door Schedule; Door # 101A, Remarks Column:
Add remark note that reads " Provide Level 3 Bullet Resistant Glazing @ door lite.
See Revised Sheet A - 2.0.

Attachments:

A – 1.0
A – 2.0

THIS DRAWING IS THE PROPERTY OF DONOFRO ARCHITECTS. IT IS TO BE USED ONLY FOR THE PROJECT AND SITE SPECIFICALLY IDENTIFIED HEREON. ANY REUSE, REPRODUCTION, OR MODIFICATION OF THIS DRAWING WITHOUT THE WRITTEN CONSENT OF DONOFRO ARCHITECTS IS STRICTLY PROHIBITED. SUBJECT TO A.L.A. ACTION.


DONOFRO ARCHITECTS
 2910 CALEDONIA ST.
 MARIANNA, FL 32447
 OFFICE: (850) 482-5261
 P.O. BOX 861
 MARIANNA, FL 32447
 FAX: (850) 482-8609



SHEET FLOOR PLAN * LEGEND * NOTES
 TITLE:
 FOR:
NEW POLICE STATION
 THE CITY OF COTTONDALE
 FRONT ST. COTTONDALE, FLORIDA

JOB NUMBER: M-2024-13
 DATE: OCT. 31, 2025
 DRAWN BY: C.L.D.
 CHECKED BY: P.A.D., JR.

SHEET No.
A-1.0

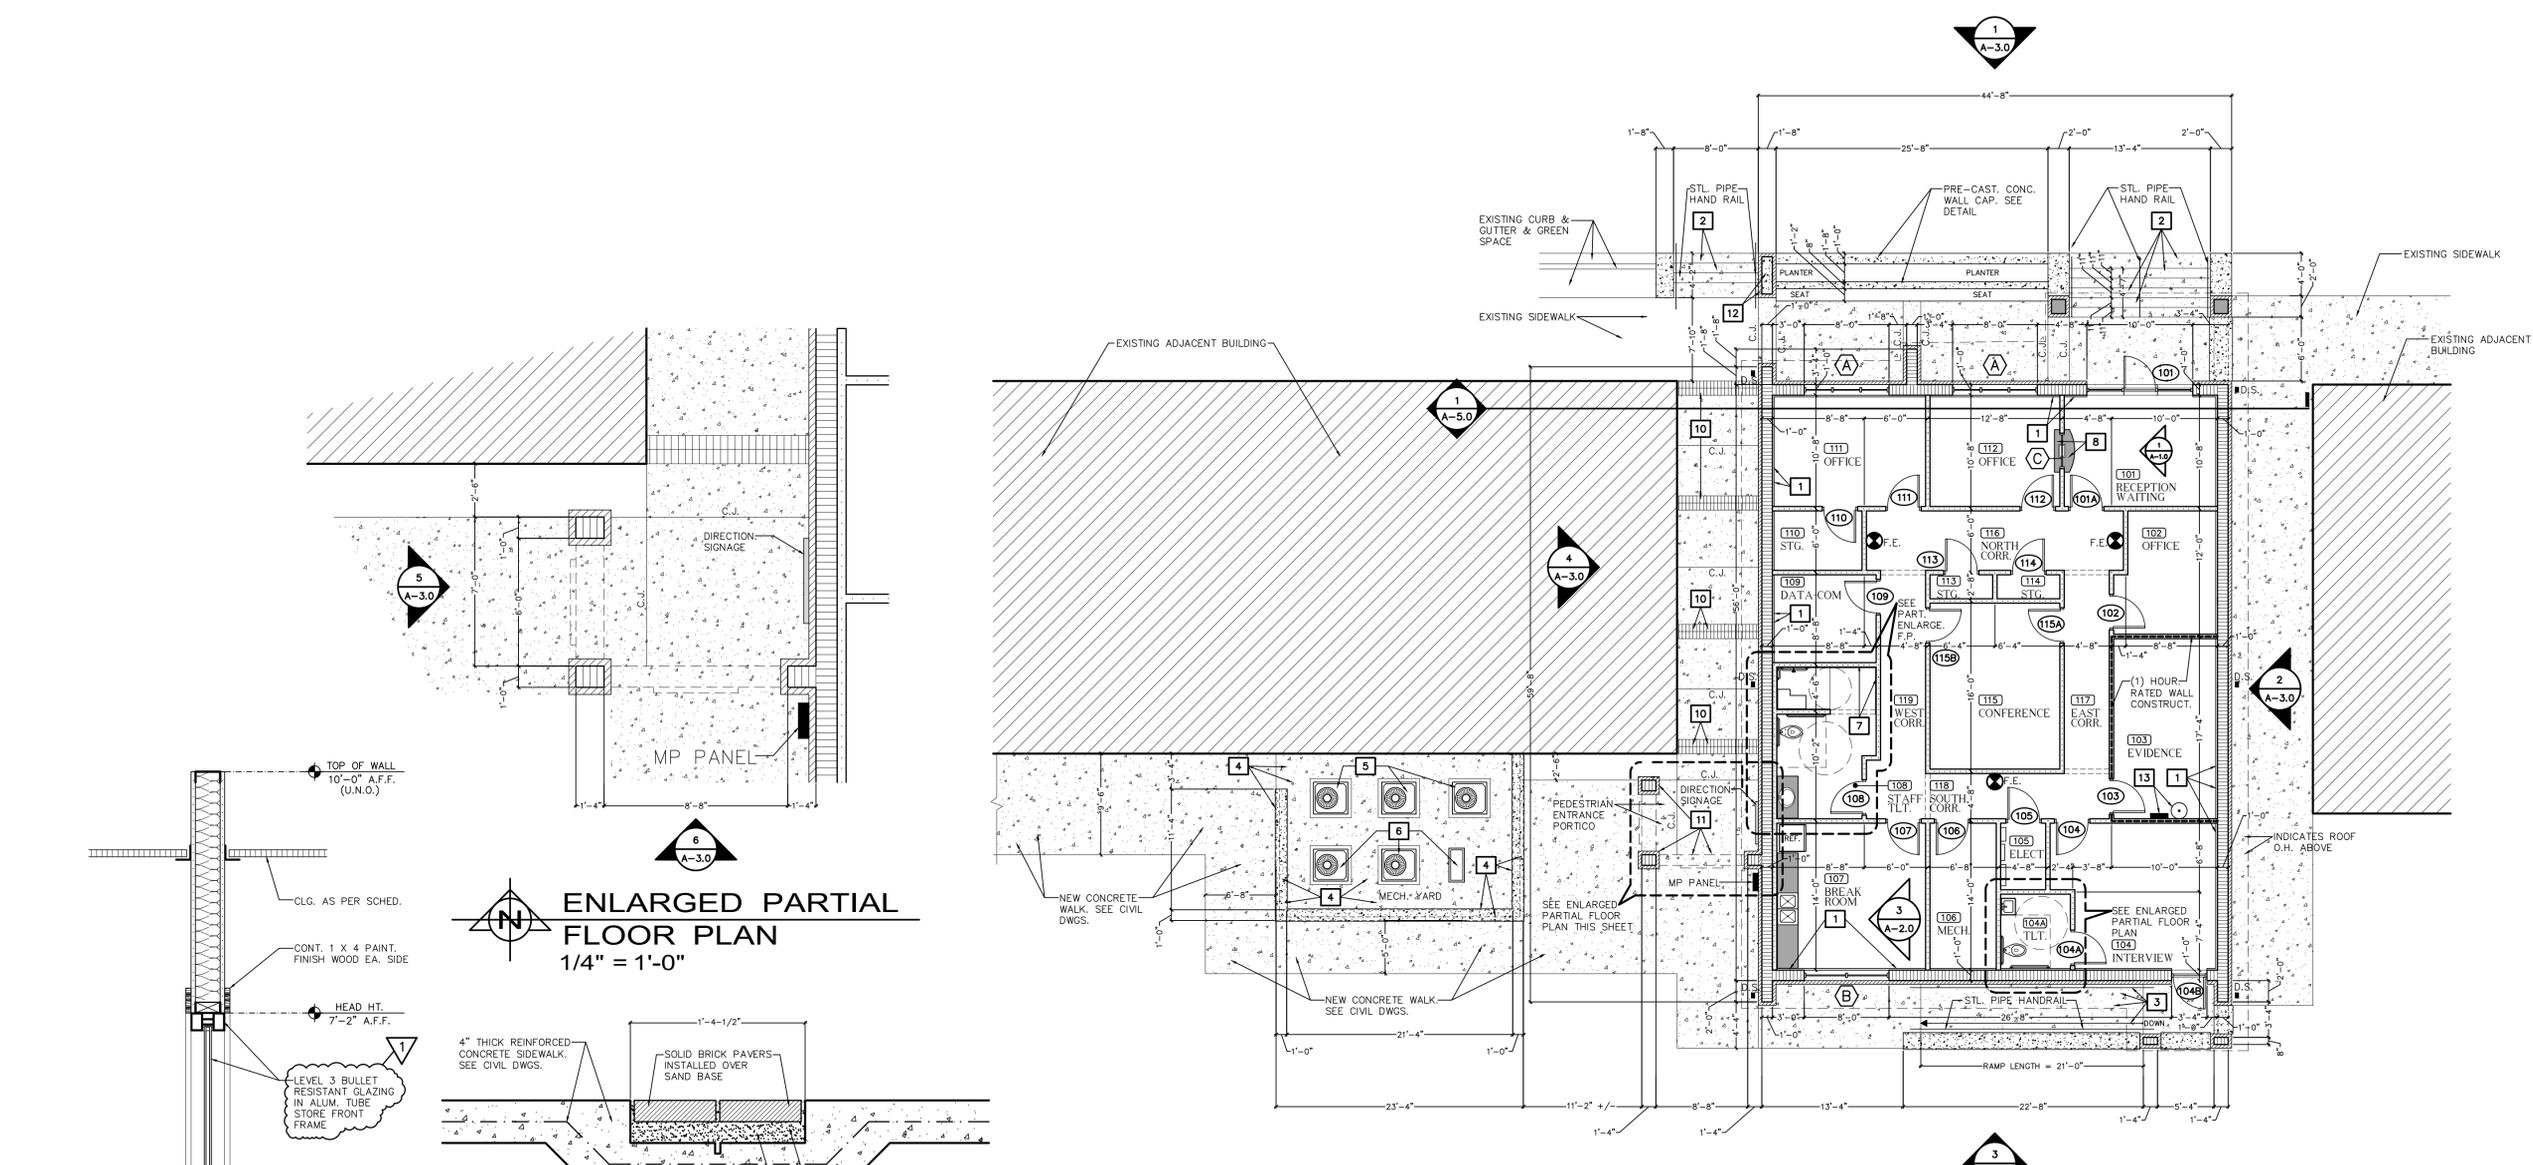

CONSTRUCTION NOTES

- 1 UNLESS NOTED OR SHOWN OTHERWISE @ INTERIOR SIDE OF ALL EXTERIOR WALLS PROVIDE & INSTALL NEW PAINTED 5/8" GYP BOARD DRYWALL ON 1.5" MITL "Z" FURRING STRIPS @ 16" O.C. W/ 1.5" THICK RIGID INSULATION BOARD FULL HEIGHT OF WALL.
- 2 CONSTRUCT NEW C.I.P. CONCRETE STEPS W/ 7" RISERS & 11" TREAD. PROVIDE 1-1/2" DIA. POWDER COATED STEEL PIPE HANDRAIL AS SHOWN @ 3'-0" ABOVE LEADING EDGE OF STAIR TREAD.
- 3 CONSTRUCT NEW C.I.P. CONCRETE WHEEL CHAIR ACCESS H/C RAMP W/ 1-1/2" DIA. POWDER COATED STEEL PIPE HANDRAIL @ 3'-0" ABOVE RAMP PLANE. SEE SECTIONS.
- 4 CONSTRUCT NEW CONCRETE & MASONRY MECHANICAL YARD & SCREEN AS PER FLOOR PLAN, ELEVATIONS, & SECTIONS.
- 5 APPROX. LOCATION OF EXIST. HVAC CONDENSER UNITS TO BE RELOCATED FROM CURRENT LOCATION TO INSIDE THE NEW MECHANICAL YARD BY INDEPENDENT CONTRACTOR ENGAGED BY CITY OF COTTONDALE.
- 6 APPROX. LOCATION OF NEW HVAC UNITS. SEE MECHANICAL & ELECTRICAL DRAWINGS. ROUTE REFRIGERATE LINES FROM MECHANICAL YARD TO INDOOR UNITS IN UNDERGROUND P.V.C. SLEEVES AS PER MECHANICAL DWGS.
- 7 INSTALL CERAMIC WALL TILE @ ALL FOUR WALLS OF SHOWER COMPARTMENT FROM FLOOR TO CEILING.
- 8 CONSTRUCT NEW PLASTIC LAM COVERED COUNTERETT @ TRANSACTION WINDOW AS PER INTERIOR ELEVATIONS & DETAILS.
- 9 WALL TYPE THIS SHEET INDICATES (1) HR. RATED WALL CONSTRUCTION / ASSEMBLY EXTEND WALL CONSTRUCTION UP TO BOTTOM OF ROOF DECK
- 10 CONSTRUCT NEW SOLID BRICK PAVER BANDS @ NEW SIDEWALK AS PER DETAIL 1/A-1.0 THIS SHEET.
- 11 CONSTRUCT NEW CONCRETE & MASONRY ENTRANCE PORTAL AS PER ENLARGED PARTIAL PLAN, ELEVATIONS, & DETAILS. SEE STRUCTURE DWGS. FOR FOOTINGS & REINFORCEMENT.
- 12 CONSTRUCT NEW CONCRETE, MASONRY, C.F.S., & EIFS VERTICAL IDENTIFICATION SIGN AS PER ELEVATIONS, DETAILS, & STRUCTURAL DWGS.
- 13 H.F.C. FIRE SUPPRESSION SYSTEM STORAGE CANISTER & CONTROL PANEL. SEE FIRE PROTECTION DRAWINGS FOR LIMITS OF PROTECTED AREA.




FLOOR PLAN LEGEND


#	ROOM FINISH SCHEDULE REFERENCE SYMBOL	NEW C.F.S. STUD FRAMED INTERIOR WALL CONSTRUCTION. 3.5" X 20GA. C.F.S. STUDS @ 16" O.C. W/ 5/8" GYP. BOARD EA. SIDE & 3.5" FIBERGLASS SOUND BATTS IN STUD CAVITY. EXTEND WALL UP TO 10'-0" A.F.F. U.N.O.
#	WINDOW SCHEDULE REFERENCE SYMBOL	NEW 12" C.M.U. EXTERIOR WALL CONSTRUCTION. SEE STRUCT. DWGS. FOR REINFORCEMENT.
#	DOOR SCHEDULE REFERENCE SYMBOL	NEW (1)HR. RATED C.F.S. STUD FRAMED INTERIOR WALL CONSTRUCTION. 3.5" X 18GA. C.F.S. STUDS @ 16" O.C. W/ TYPE "X" FIRE CODE 5/8" GYP. BOARD EA. SIDE & 3.5" FIBERGLASS SOUND BATTS. IN STUD CAVITY. EXTEND WALL CONSTRUCTION UP TO ROOF DECK.
#	GENERAL CONSTRUCTION NOTE REF. SYMBOL SEE SHEET A-1.1	
⊙ F.E.	WALL MTD. 10 LB. CAPACITY FIRE EXTINGUISHER	NEW REINFORCED CONC. PAD, APRON, RAMP, OR WALK
+ W.H.	WALL HYDRANT. SEE PLUMBING DWGS.	EXTERIOR ELEVATION REFERENCE SYMBOL
■ D.S.	DOWNSPOUT LEADER LOCATION	INTERIOR ELEVATION REFERENCE SYMBOL

JANUARY 8TH, 2026
 ADDENDUM # 1 ITEM # 4
100% COMPLETE


BID DOCUMENTS
 DONOFRO ARCHITECTS
 NOT FOR CONSTRUCTION
 OCTOBER 31ST, 2025

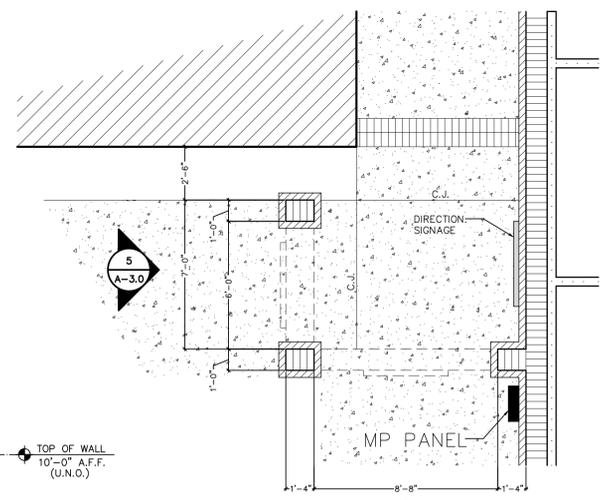


ENLARGED PARTIAL FLOOR PLAN
 1/4" = 1'-0"

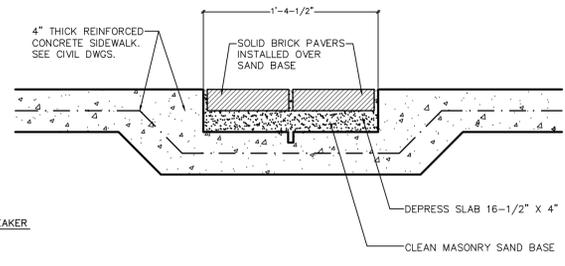


PAVER DETAIL
 1/8" = 1'-0"

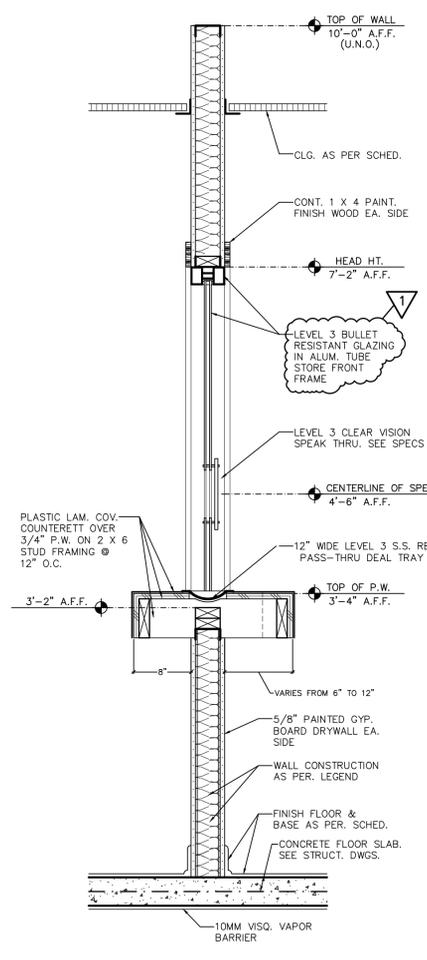

INTERIOR WALL SECTION
 1" = 1'-0"

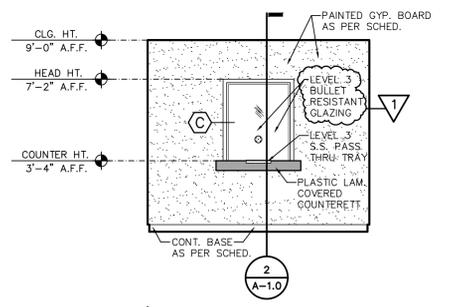


INTERIOR ELEVATION
 1/4" = 1'-0"
 101 WEST WALL

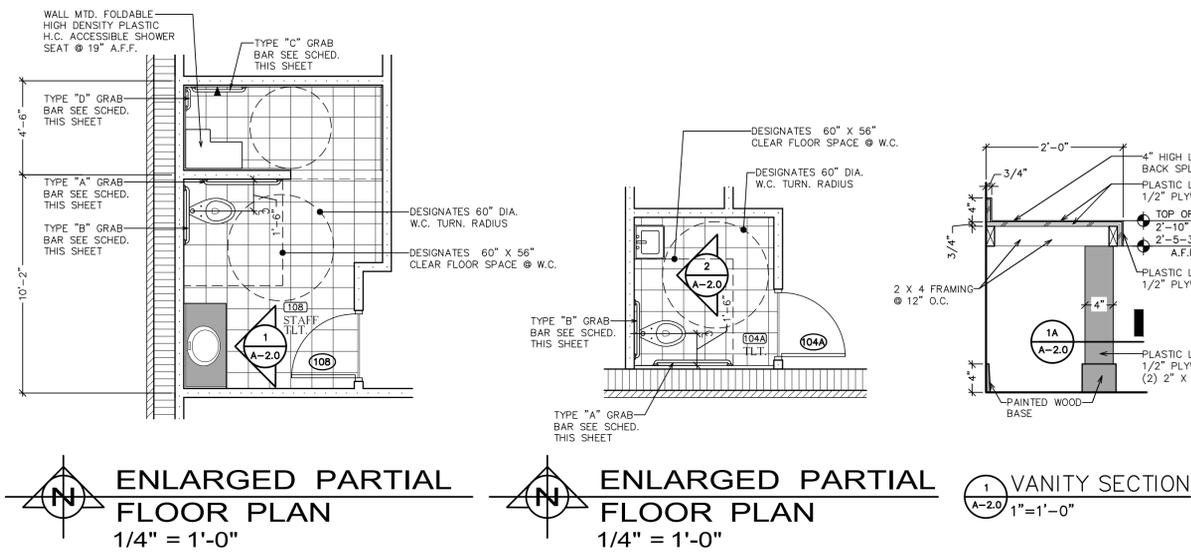



ROOM FINISH SCHEDULE

ROOM NUMBER	ROOM NAME	FLOORING		BASE		WALLS		CEILING		CEILING HEIGHT	REMARKS	ROOM NUMBER				
		CARPET TILE	SOLID VINYL PLANK L.V.P. TILE	CERAMIC TILE	SEALED CONC.	SHEET VINYL	RUBBER	WOOD PAINTED	CERAMIC TILE				PAINTED GYP. BOARD	PAINTED C.U.L.	EXPOSED GYPSUM BOARD	CERAMIC TILE
101	RECEPTION / WAITING									9'-0" A.F.F.		101				
102	OFFICE									9'-0" A.F.F.		102				
103	EVIDENCE									9'-0" A.F.F.		103				
104	INTERVIEW									9'-0" A.F.F.		104				
104A	TOILET ROOM									8'-0" A.F.F.		104A				
105	ELECTRICAL									8'-0" A.F.F.		105				
106	MECHANICAL									AS REQ. FOR HVAC	PROVIDE 18GA. C.F.S. CLG. JOISTS @ 16" O.C.	106				
107	BREAK ROOM									9'-0" A.F.F.		107				
108	STAFF TOILET									8'-0" A.F.F.	CERAMIC WALL TILE @ SHOWER COMPARTMENT	108				
109	DATA-COM									9'-0" A.F.F.	PROVIDE 18GA. C.F.S. CLG. JOISTS @ 16" O.C.	109				
110	STORAGE									8'-0" A.F.F.		110				
111	OFFICE									9'-0" A.F.F.		111				
112	OFFICE									9'-0" A.F.F.		112				
113	STORAGE									8'-0" A.F.F.	PROVIDE 18GA. C.F.S. CLG. JOISTS @ 16" O.C.	113				
114	STORAGE									8'-0" A.F.F.	PROVIDE 18GA. C.F.S. CLG. JOISTS @ 16" O.C.	114				
115	CONFERENCE									9'-0" A.F.F.		115				
116	NORTH CORRIDOR									9'-0" A.F.F.		116				
117	EAST CORRIDOR									9'-0" A.F.F.		117				
118	SOUTH CORRIDOR									9'-0" A.F.F.		118				
119	WEST CORRIDOR									9'-0" A.F.F.		119				

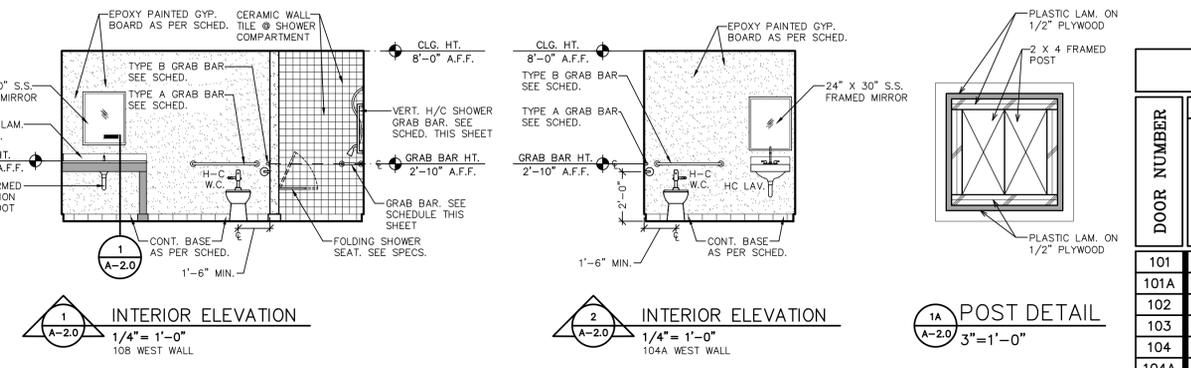

DOOR SCHEDULE

DOOR NUMBER	DOOR SIZE			DOOR DESCRIPTION	DOOR TYPE	FRAME DESCRIPTION			HARDWARE		REMARKS	SIGNAGE		DOOR NUMBER	
	WIDTH	HEIGHT	THICKNESS			FRAME TYPE	SET NUMBER	CLOSER	WEATHERSTRIPPING	PUSH		PULL			
101	3'-0"	7'-0"	1-1/2"	ALUMINUM FRAME GLASS PANEL	A	ALUM. TUBE STOREFRONT	A							101	
101A	3'-0"	7'-0"	1-1/2"	SOLID CORE WOOD FLUSH PANEL	B	HOLLOW METAL	B				PROVIDE LEVEL 3 BULLET RESISTANT GLAZING @ DOOR LITE	RECEPTION	AUTHORIZED PERSONAL ONLY	101A	
102	3'-0"	7'-0"	1-1/2"	SOLID CORE WOOD FLUSH PANEL	B	HOLLOW METAL	B					OFFICE #		102	
103	3'-0"	7'-0"	1-1/2"	SOLID CORE WOOD FLUSH PANEL	C	HOLLOW METAL	B				1 HR. RATED DOOR & FRAME	EVIDENCE		103	
104	3'-0"	7'-0"	1-1/2"	SOLID CORE WOOD FLUSH PANEL	B	HOLLOW METAL	B					INTERVIEW		104	
104A	3'-0"	7'-0"	1-1/2"	SOLID CORE WOOD FLUSH PANEL	C	HOLLOW METAL	B					UNISEX TLT. H/C ACCESS SYM.		104A	
104B	3'-0"	7'-0"	1-1/2"	HOLLOW METAL FLUSH PANEL	B	HOLLOW METAL	B							104B	
105	3'-0"	7'-0"	1-1/2"	SOLID CORE WOOD FLUSH PANEL	C	HOLLOW METAL	B					ELECTRICAL		105	
106	3'-0"	7'-0"	1-1/2"	SOLID CORE WOOD FLUSH PANEL	C	HOLLOW METAL	B					MECHANICAL		106	
107	3'-0"	7'-0"	1-1/2"	SOLID CORE WOOD FLUSH PANEL	B	HOLLOW METAL	B					BREAK-ROOM		107	
108	3'-0"	7'-0"	1-1/2"	SOLID CORE WOOD FLUSH PANEL	C	HOLLOW METAL	B					STAFF TLT. H/C ACCESS SYM.		108	
109	3'-0"	7'-0"	1-1/2"	SOLID CORE WOOD FLUSH PANEL	C	HOLLOW METAL	B					DATA-COM		109	
110	3'-0"	7'-0"	1-1/2"	SOLID CORE WOOD FLUSH PANEL	B	HOLLOW METAL	B							110	
111	3'-0"	7'-0"	1-1/2"	SOLID CORE WOOD FLUSH PANEL	B	HOLLOW METAL	B					OFFICE #		111	
112	3'-0"	7'-0"	1-1/2"	SOLID CORE WOOD FLUSH PANEL	B	HOLLOW METAL	B					OFFICE #		112	
113	3'-0"	7'-0"	1-1/2"	SOLID CORE WOOD FLUSH PANEL	C	HOLLOW METAL	B						STORAGE		113
114	3'-0"	7'-0"	1-1/2"	SOLID CORE WOOD FLUSH PANEL	C	HOLLOW METAL	B						STORAGE		114
115A	3'-0"	7'-0"	1-1/2"	SOLID CORE WOOD FLUSH PANEL	D	HOLLOW METAL	B					CONFERENCE		115A	
115B	3'-0"	7'-0"	1-1/2"	SOLID CORE WOOD FLUSH PANEL	D	HOLLOW METAL	B					CONFERENCE		115B	

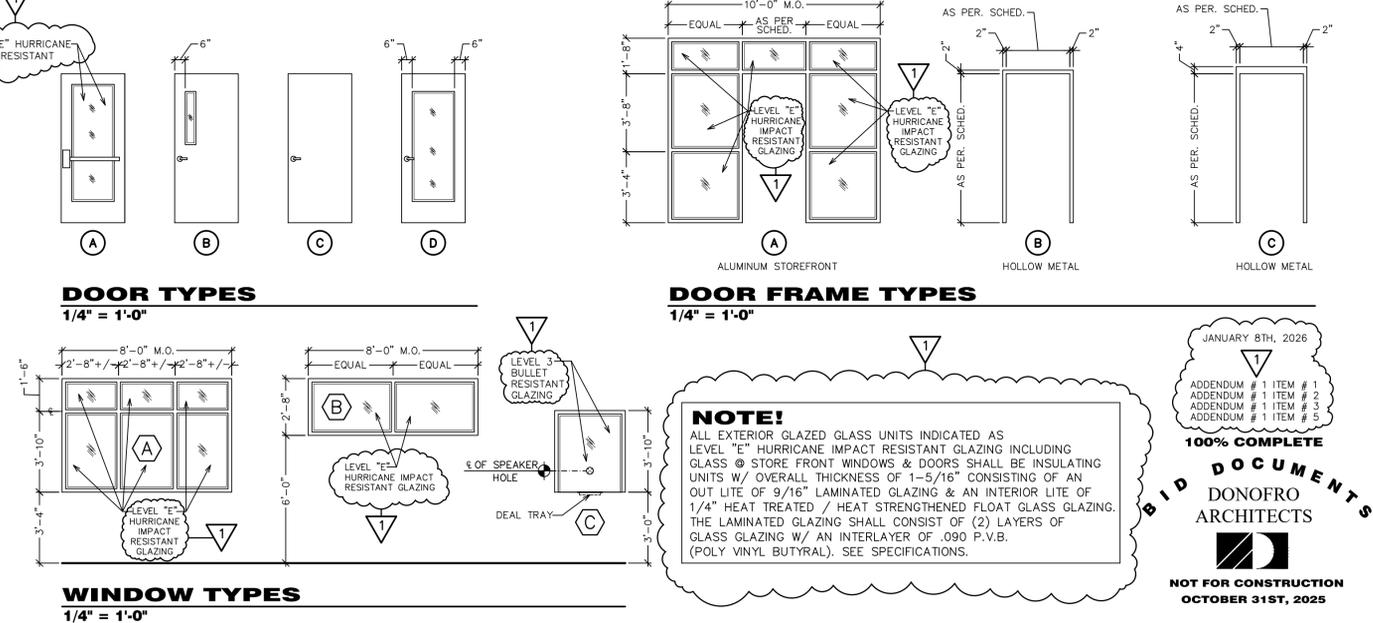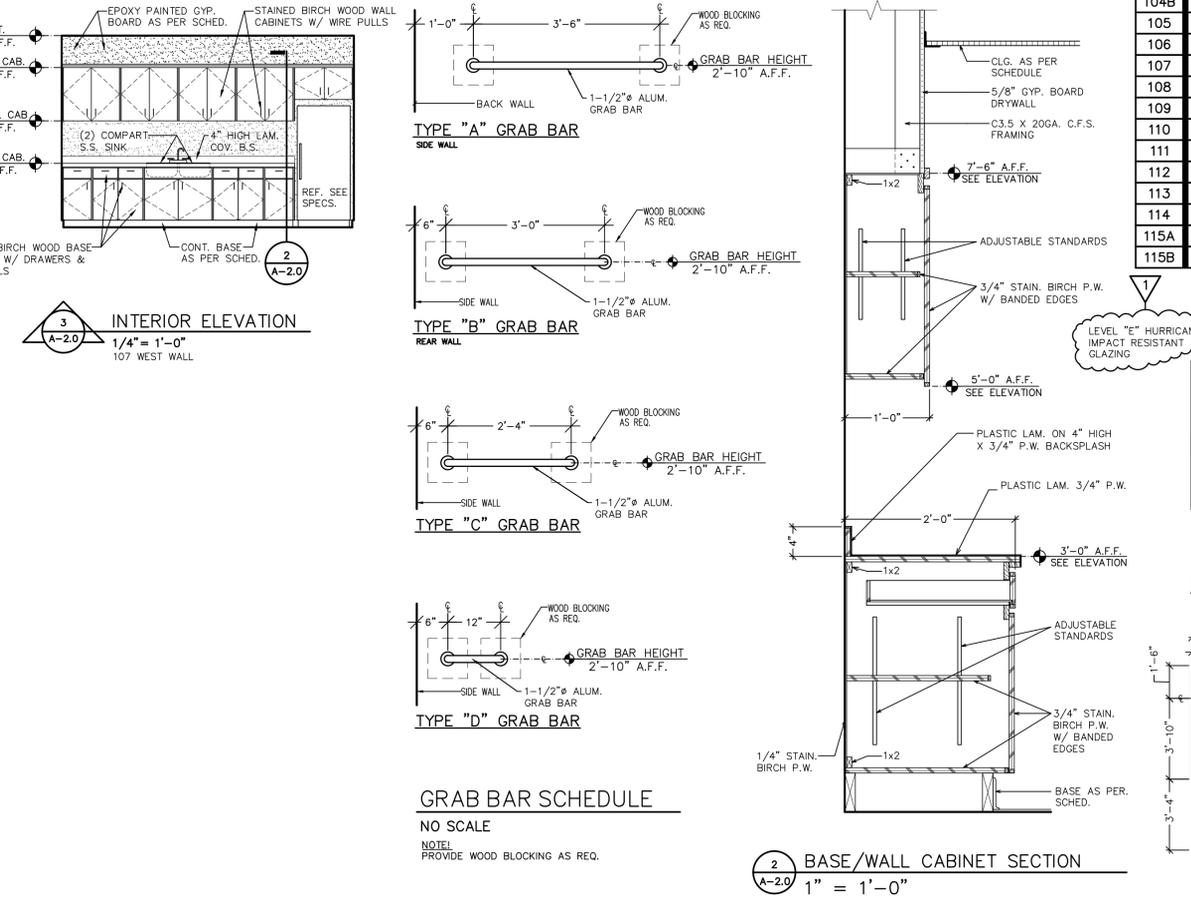

DONOFRO ARCHITECTS
 2910 CALEDONIA ST.
 MARIANNA, FL 32446
 OFFICE: (850) 482-5261
 P.O. BOX 861
 MARIANNA, FL 32447
 FAX: (850) 482-8609

SHEET ROOM FINISH SCHEDULE * DOOR SCHEDULE * WINDOW TYPES
 TITLE: DOOR & FRAME TYPES * WINDOW TYPES
 FOR: NEW POLICE STATION
 THE CITY OF COTTONDALE
 FRONT ST. COTTONDALE, FLORIDA

JOB NUMBER: M-2024-13
 DATE: OCT. 31, 2025
 DRAWN BY: C.L.D.
 CHECKED BY: P.A.D., JR.
 JANUARY 8TH, 2026
 100% COMPLETE
 DONOFRO ARCHITECTS
 NOT FOR CONSTRUCTION
 OCTOBER 31ST, 2025
 SHEET No. **A-2.0**