

CITY OF MIDWAY -
EUGENE LAMB JR.
COMMUNITY
CENTER

19740 Drawn By: JM
Project Code Checked By: DS

04 APRIL 2025
Date

CONTRACT
DOCUMENTS

Revisions
▲
▲
▲
▲
▲
▲
▲

SITE PLAN

Tallahassee Florida


A0.1

2074 Centre Pointe Blvd, Suite #200, Tallahassee, FL 32308
Phone 850 224-6301 Fax 850 561-6978

1 ARCHITECTURAL SITE PLAN

A0.1 1" = 40'-0"

Copyright Barnett Fronczak Barlowe & Shuler, Architects. All rights Reserved

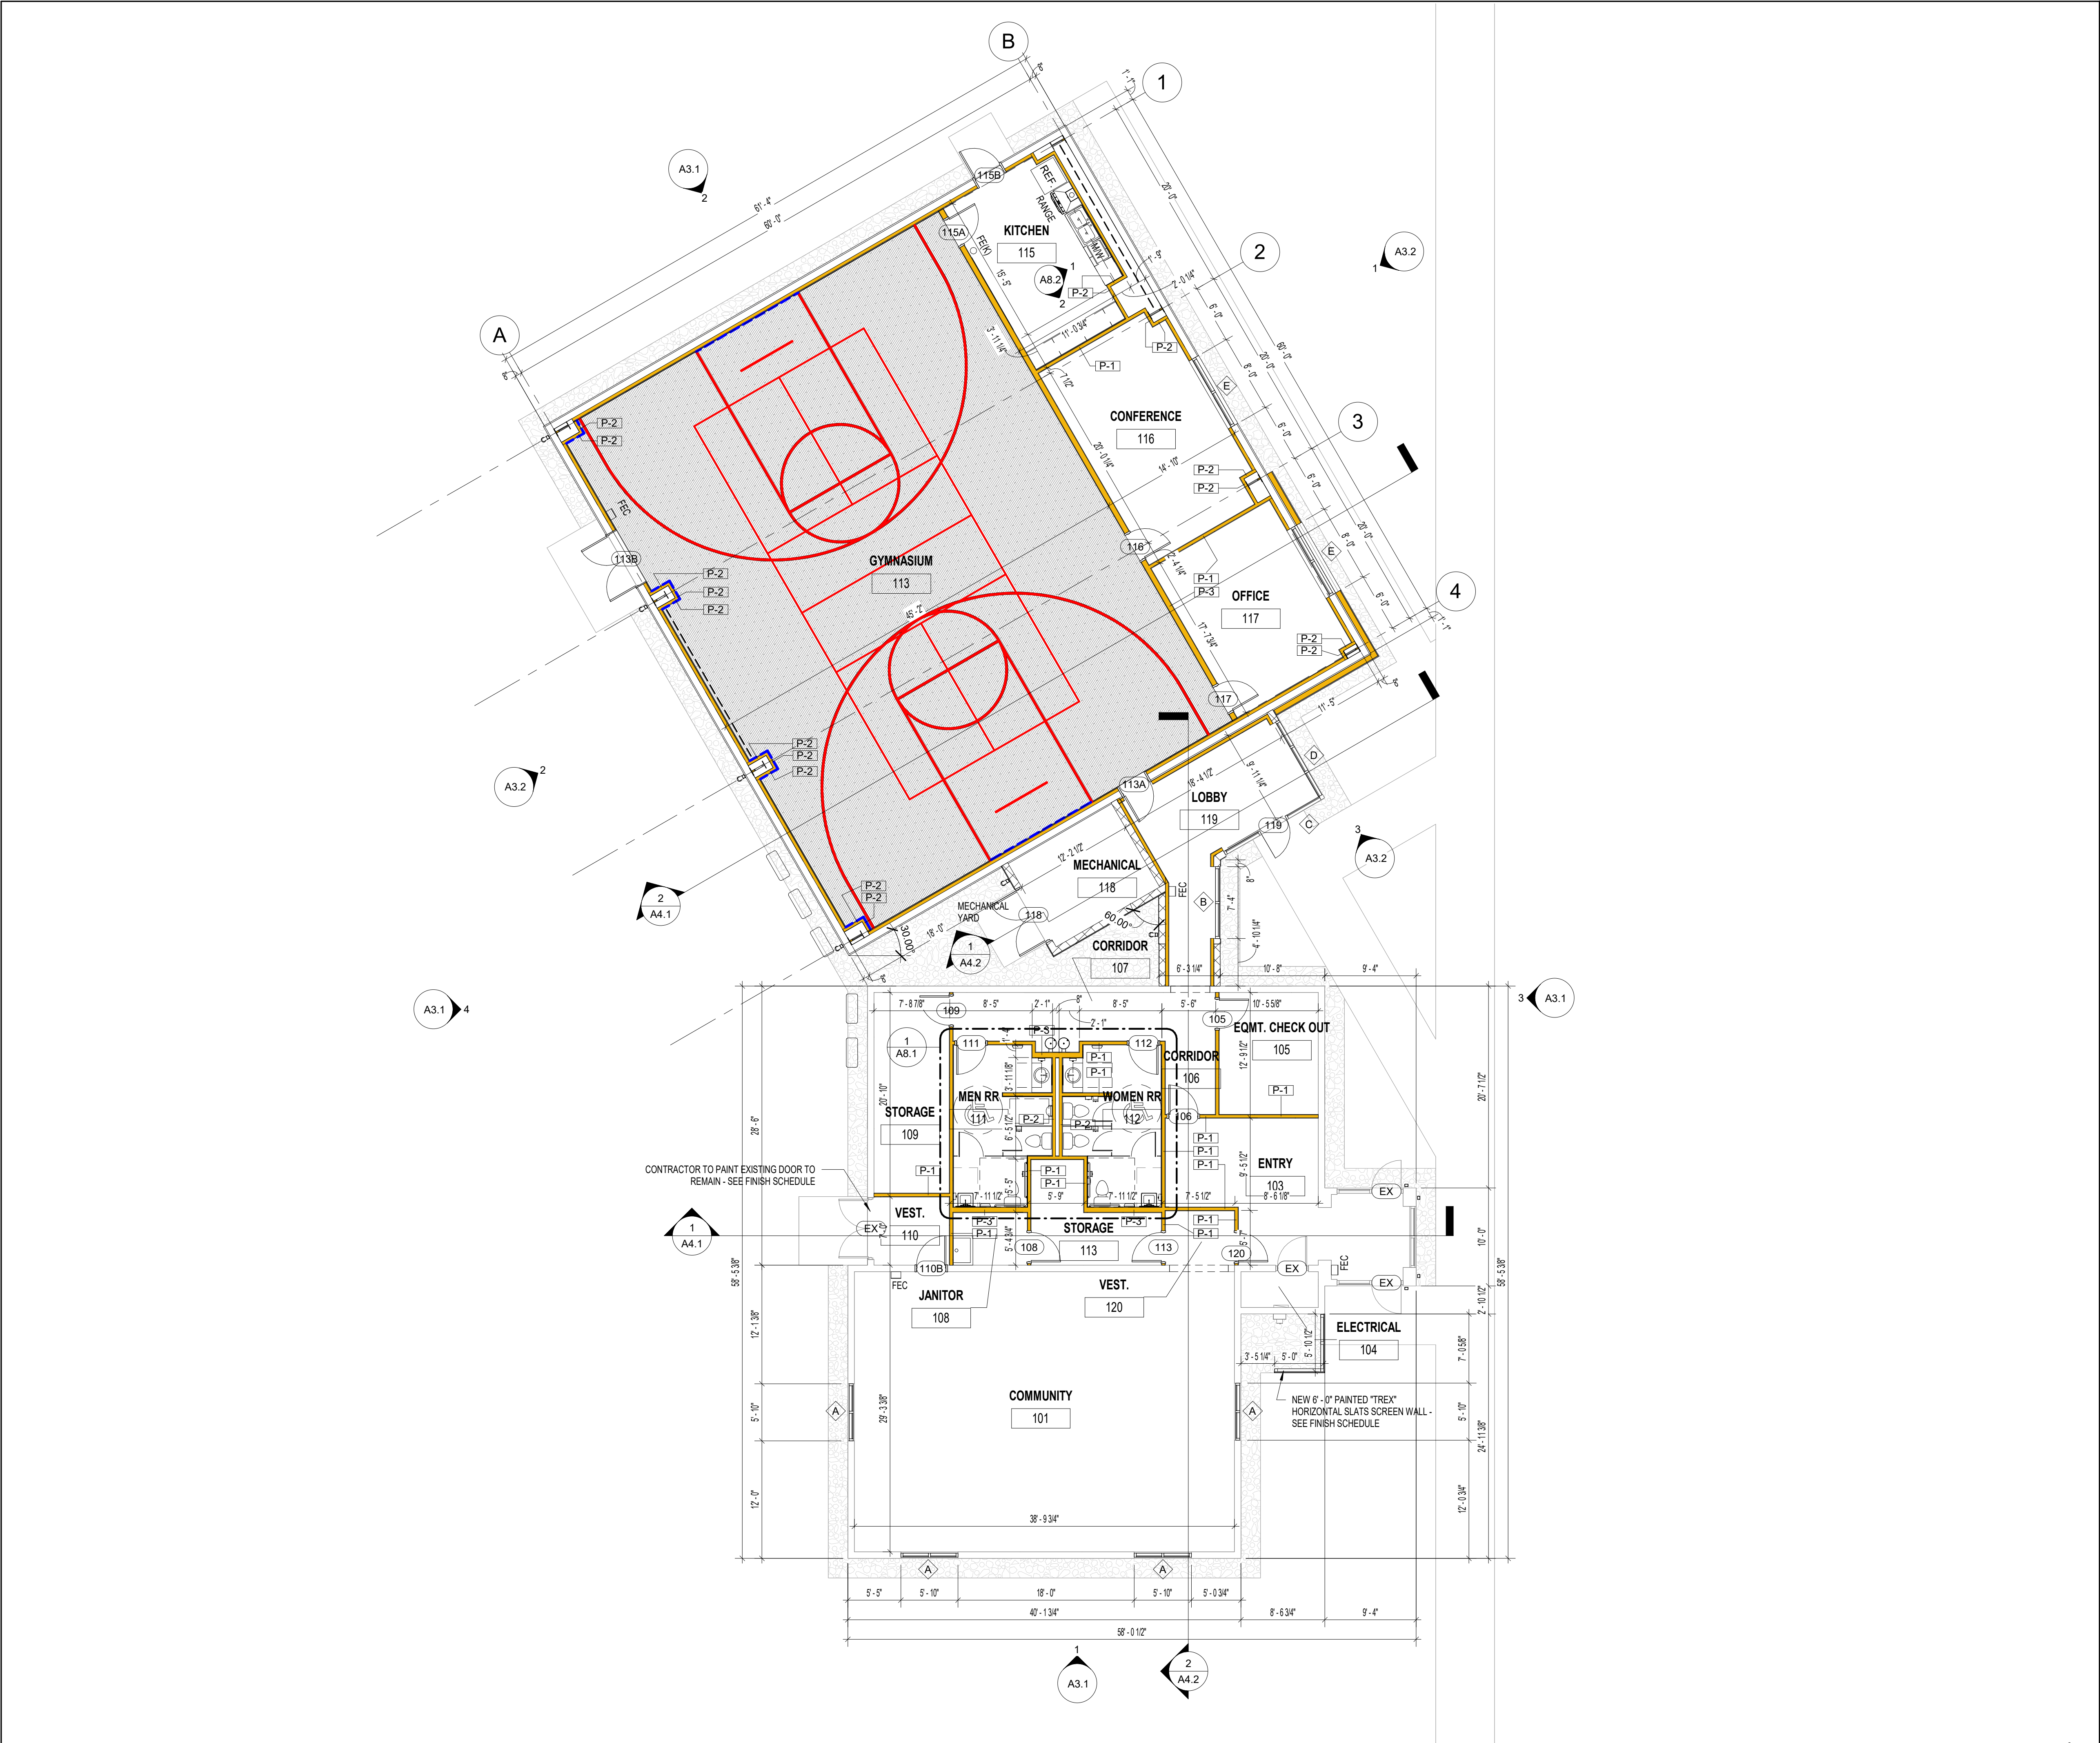

FLOOR PLAN LEGEND

- EXISTING TO REMAIN
- NEW GYP / METAL STUD WALL PARTITION
- NEW WALL PAD OVER NEW PARTITION
- NEW CMU WALL PARTITION
- Name
- 101
- ROOM NAME AND NUMBER
- DOOR NUMBER
- 101
- FIRE RATING
- P-1
- WALL PARTITION TYPE
- B
- A
- INTERIOR WINDOW (LETTER DENOTES TYPE)
- SPOT ELEVATION

NOTE: GENERAL CONTRACTOR TO VERIFY ALL DIMENSIONS IN FIELD & NOTIFY ARCHITECT IMMEDIATELY OF ANY DISCREPANCIES IN EXISTING FACILITY



CITY OF MIDWAY -
EUGENE LAMB JR.
COMMUNITY
CENTER

19740 Drawn By: JM
Project Code Checked By: DS

04 APRIL 2025
Date

CONTRACT
DOCUMENTS

Revisions

- ▲
- ▲
- ▲
- ▲
- ▲
- ▲
- ▲

PROPOSED FLOOR
PLAN

Tallahassee Florida


A1.1

1 PROPOSED FLOOR PLAN

A1.1 1/8" = 1'-0"


NOTES

NOTE: THE GENERAL CONTRACTOR SHALL REPLACE ANY VISIBLE WOOD ROT ENCOUNTERED DURING CONSTRUCTION. AN ALLOWANCE FOR REPLACEMENT WILL BE PROVIDED IN THE TECHNICAL SPECIFICATIONS. ALL REPLACEMENTS MUST MATCH THE EXISTING MATERIALS AND CONSTRUCTION METHODS UNLESS OTHERWISE APPROVED.

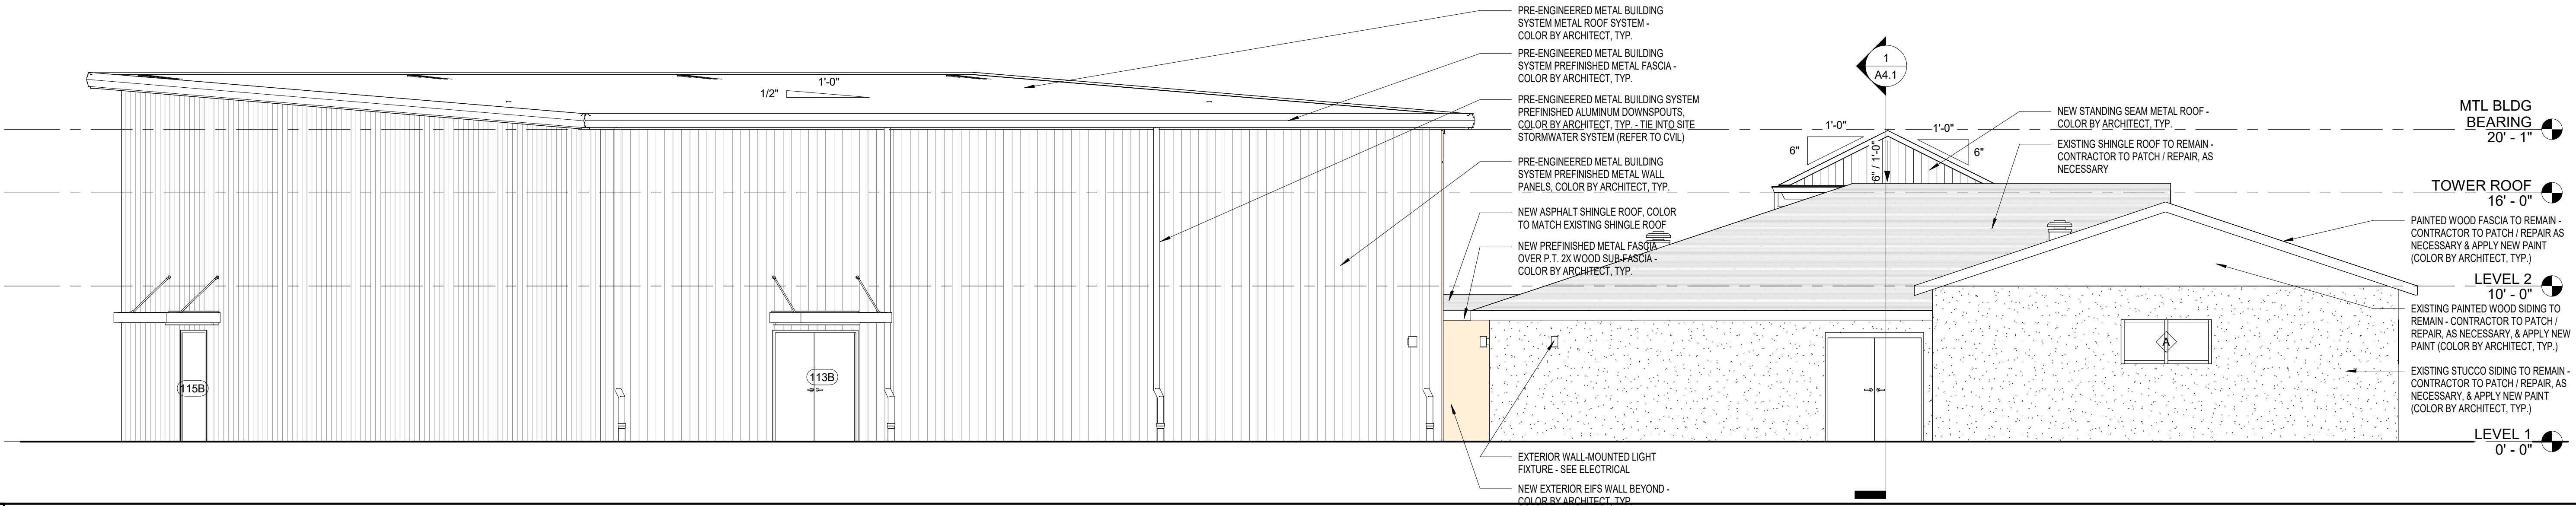


4 WEST ELEVATION

A3.1 3/16" = 1'-0"

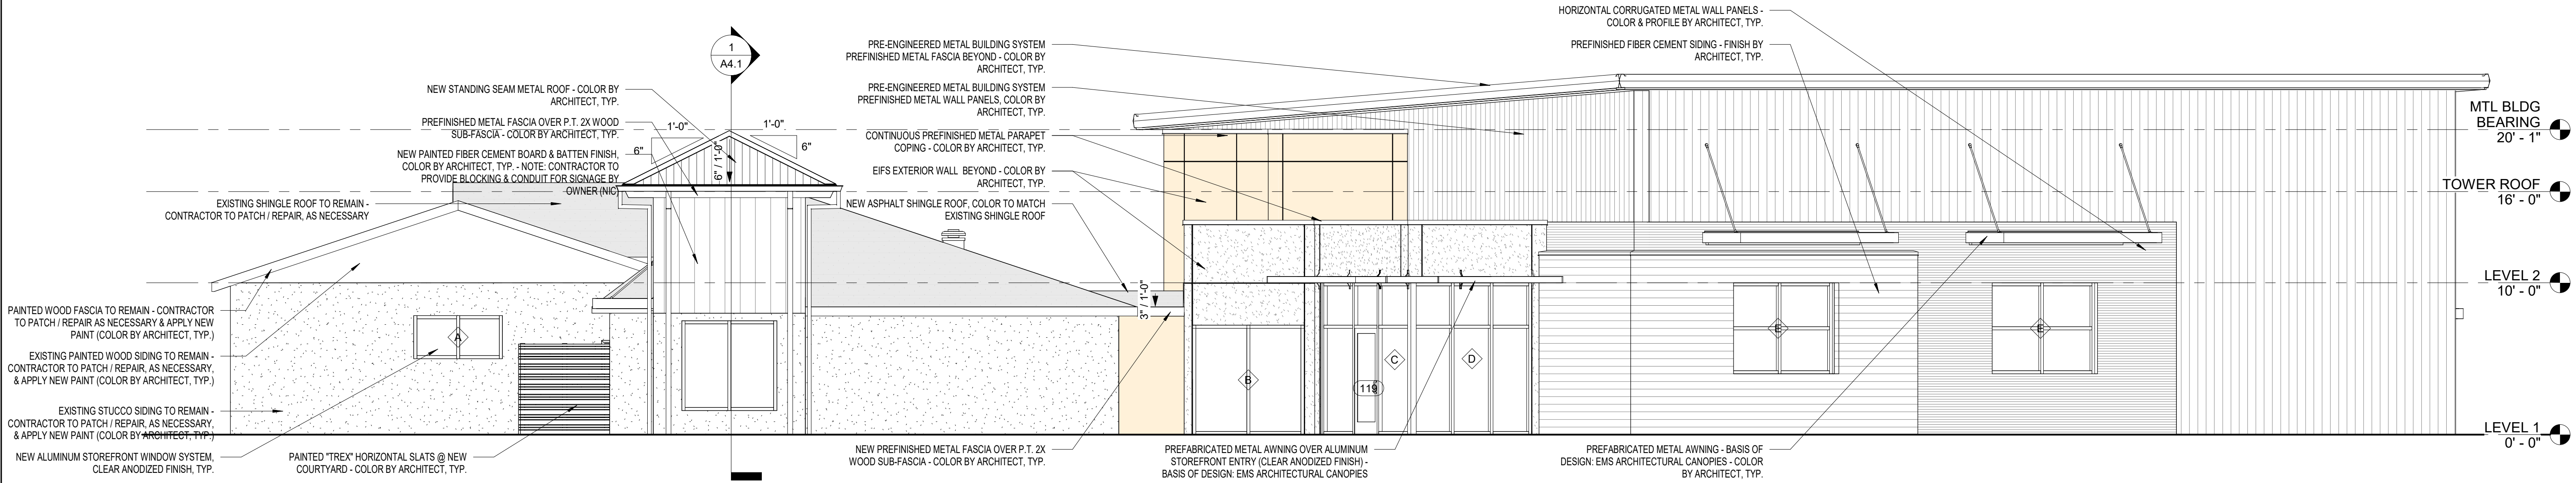

3 EAST ELEVATION


A3.1 3/16" = 1'-0"

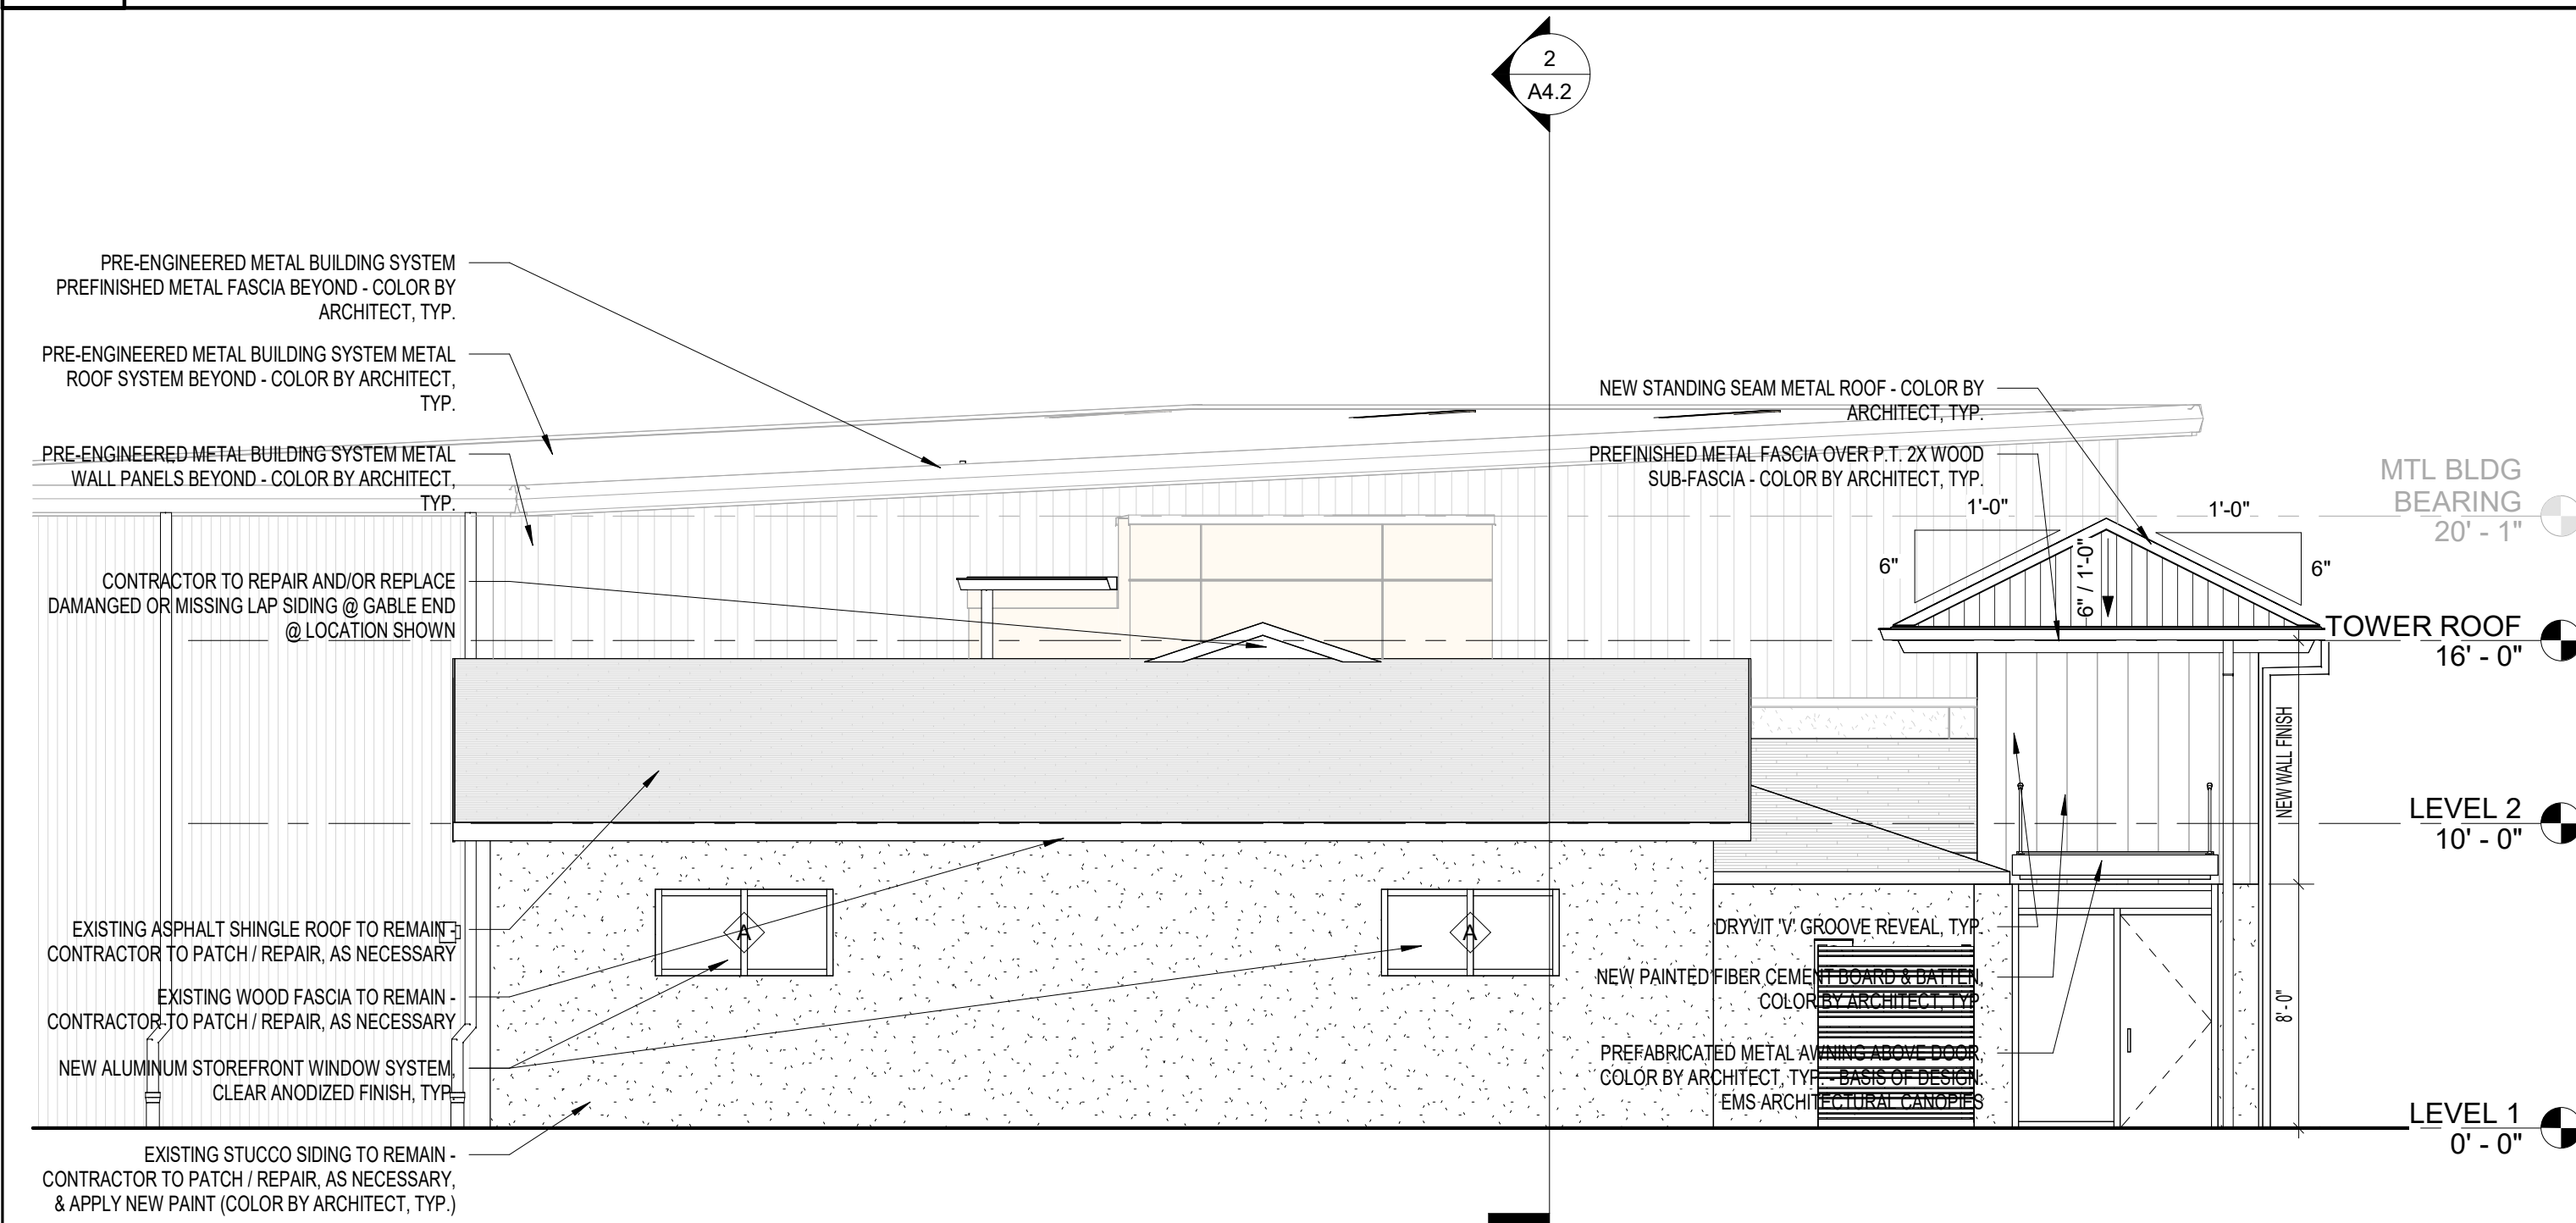

1 SOUTH ELEVATION

A3.1 3/16" = 1'-0"

Copyright Barnett Fronczak Barlowe & Shuler, Architects. All rights Reserved

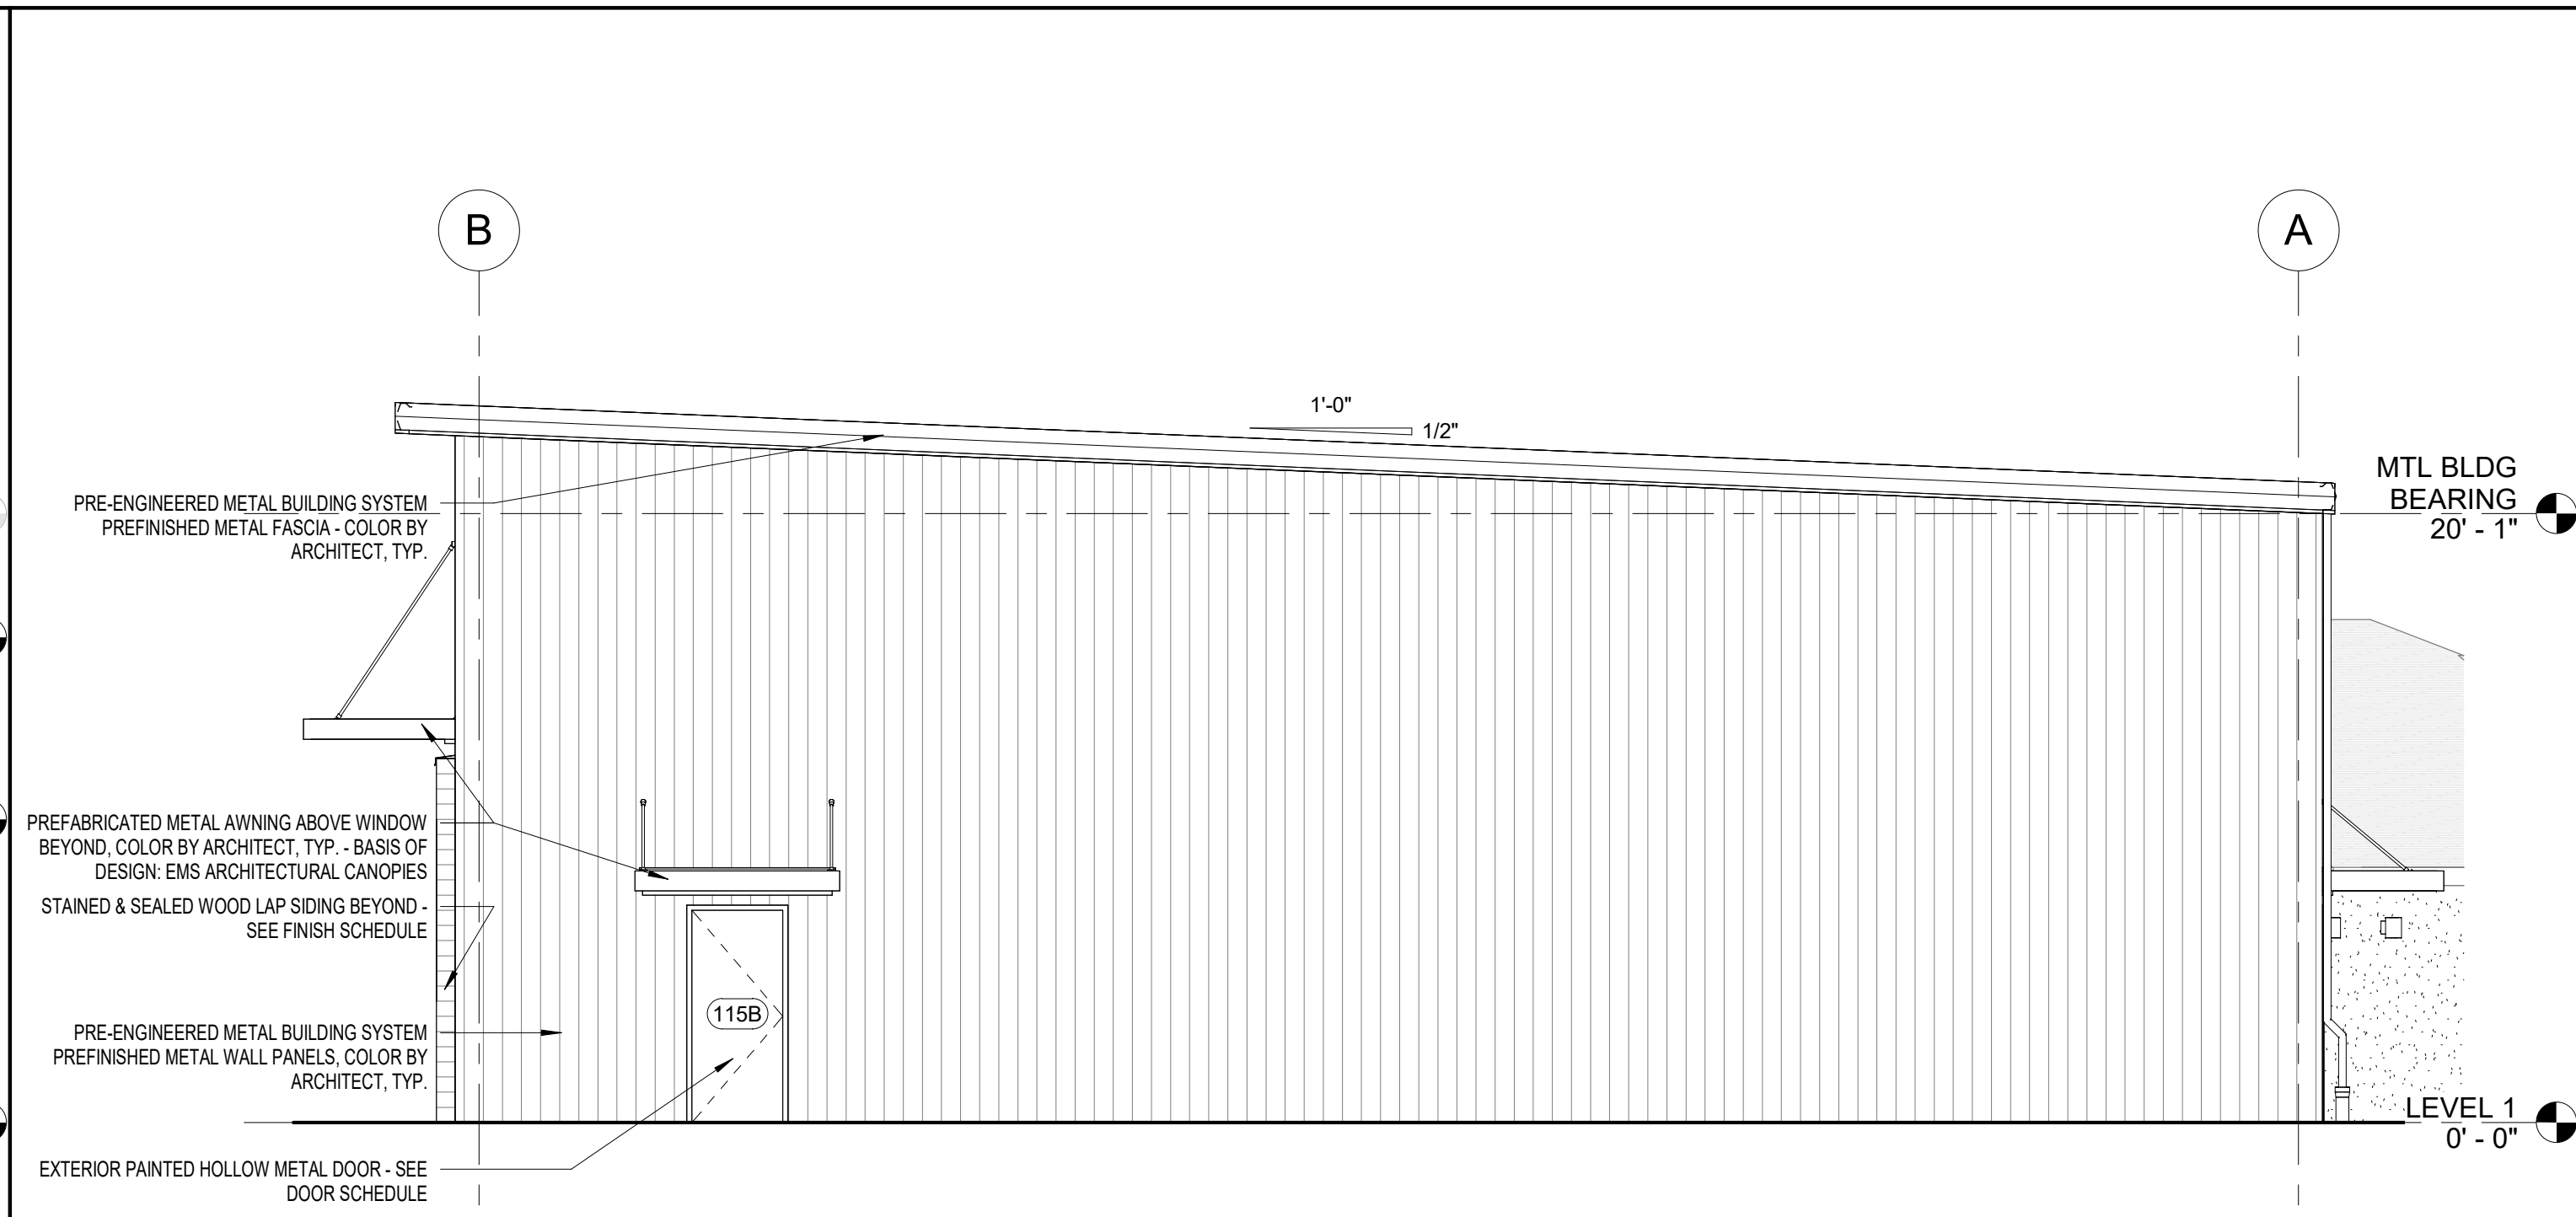

2 NORTH ELEVATION

A3.1 3/16" = 1'-0"

BFBS
ARCHITECTS

CITY OF MIDWAY -
EUGENE LAMB JR.
COMMUNITY
CENTER

19740 Drawn By: JM
Project Code Checked By: DS

04 APRIL 2025
Date

CONTRACT
DOCUMENTS


Revisions
▲
▲
▲
▲
▲
▲
▲

BUILDING
ELEVATIONS


Tallahassee Florida

A3.1


2074 Centre Pointe Blvd, Suite #200, Tallahassee, FL 32308
Phone 850 224-6301 Fax 850 561-6978

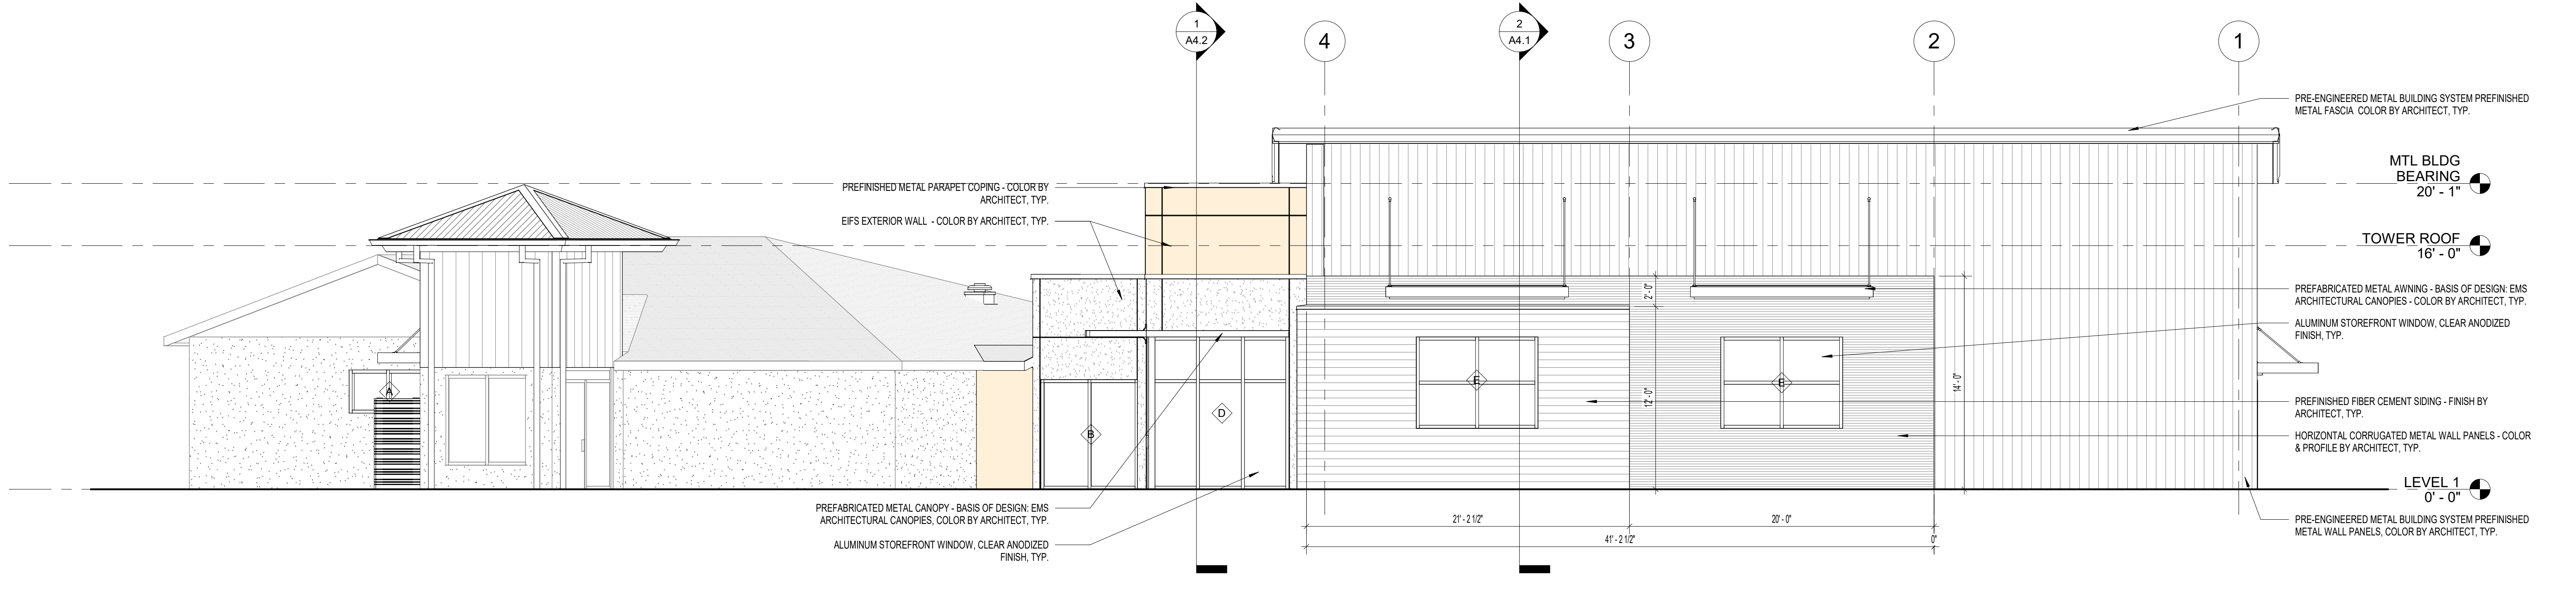

1	BUILDING ELEVATION 1 - ADDITION
A3.2	3/16" = 1'-0"

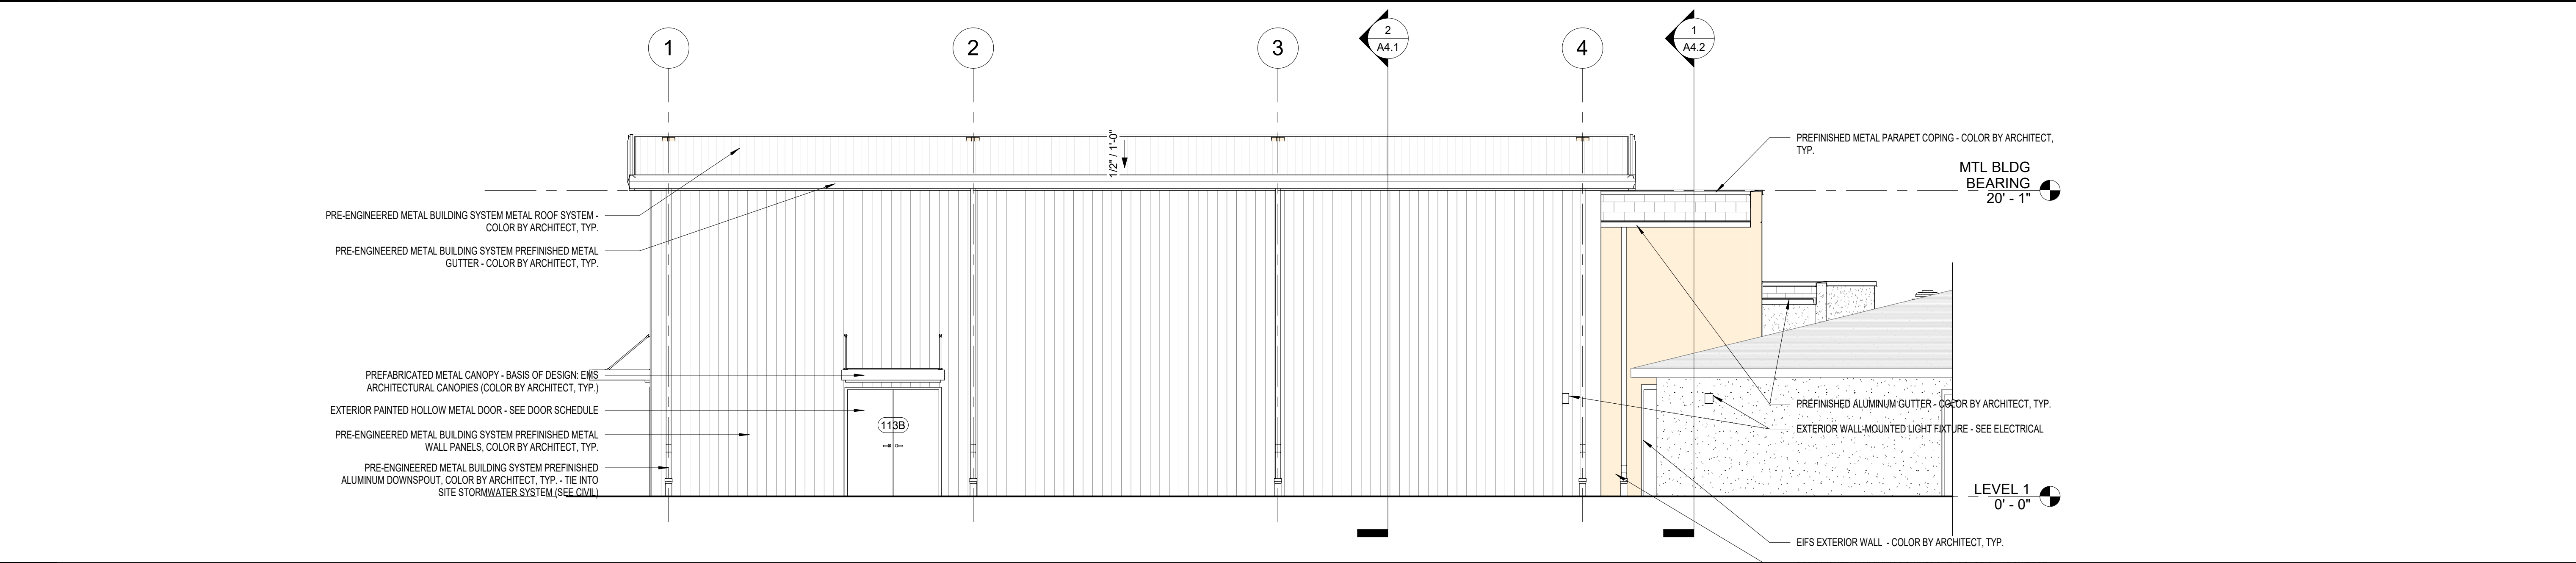

2	BUILDING ELEVATION 2 - ADDITION
A3.2	3/16" = 1'-0"

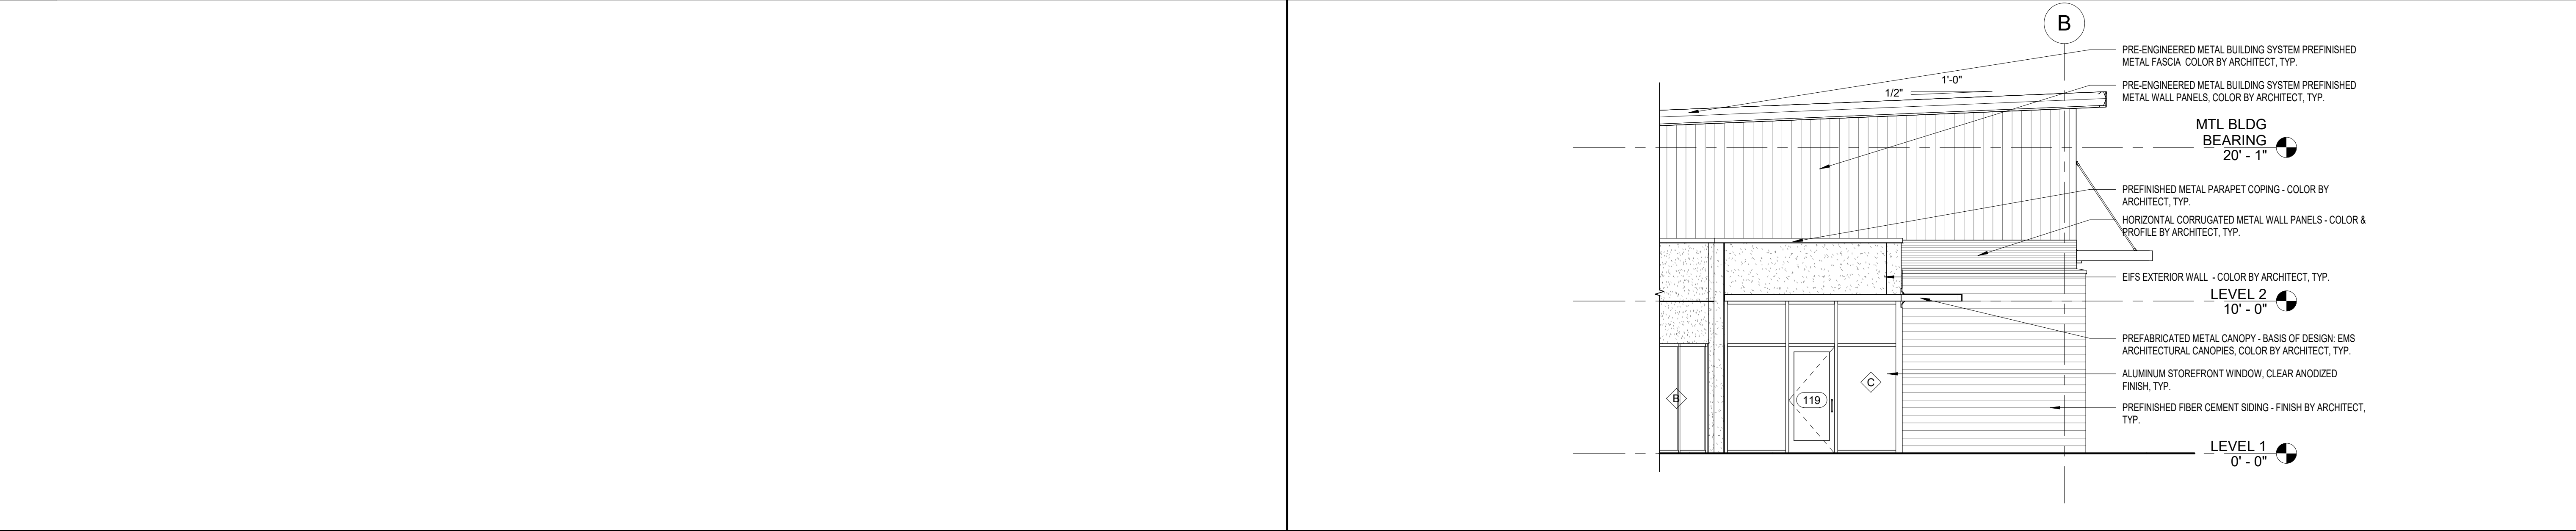

3	BUILDING ELEVATION - NEW LOBBY
A3.2	3/16" = 1'-0"



CITY OF MIDWAY -
EUGENE LAMB JR.
COMMUNITY
CENTER

19740 Drawn By: JM
Project Code Checked By: DS


04 APRIL 2025
Date

CONTRACT
DOCUMENTS


Revisions
▲
▲
▲
▲
▲
▲
▲

BUILDING
ELEVATIONS


Tallahassee Florida

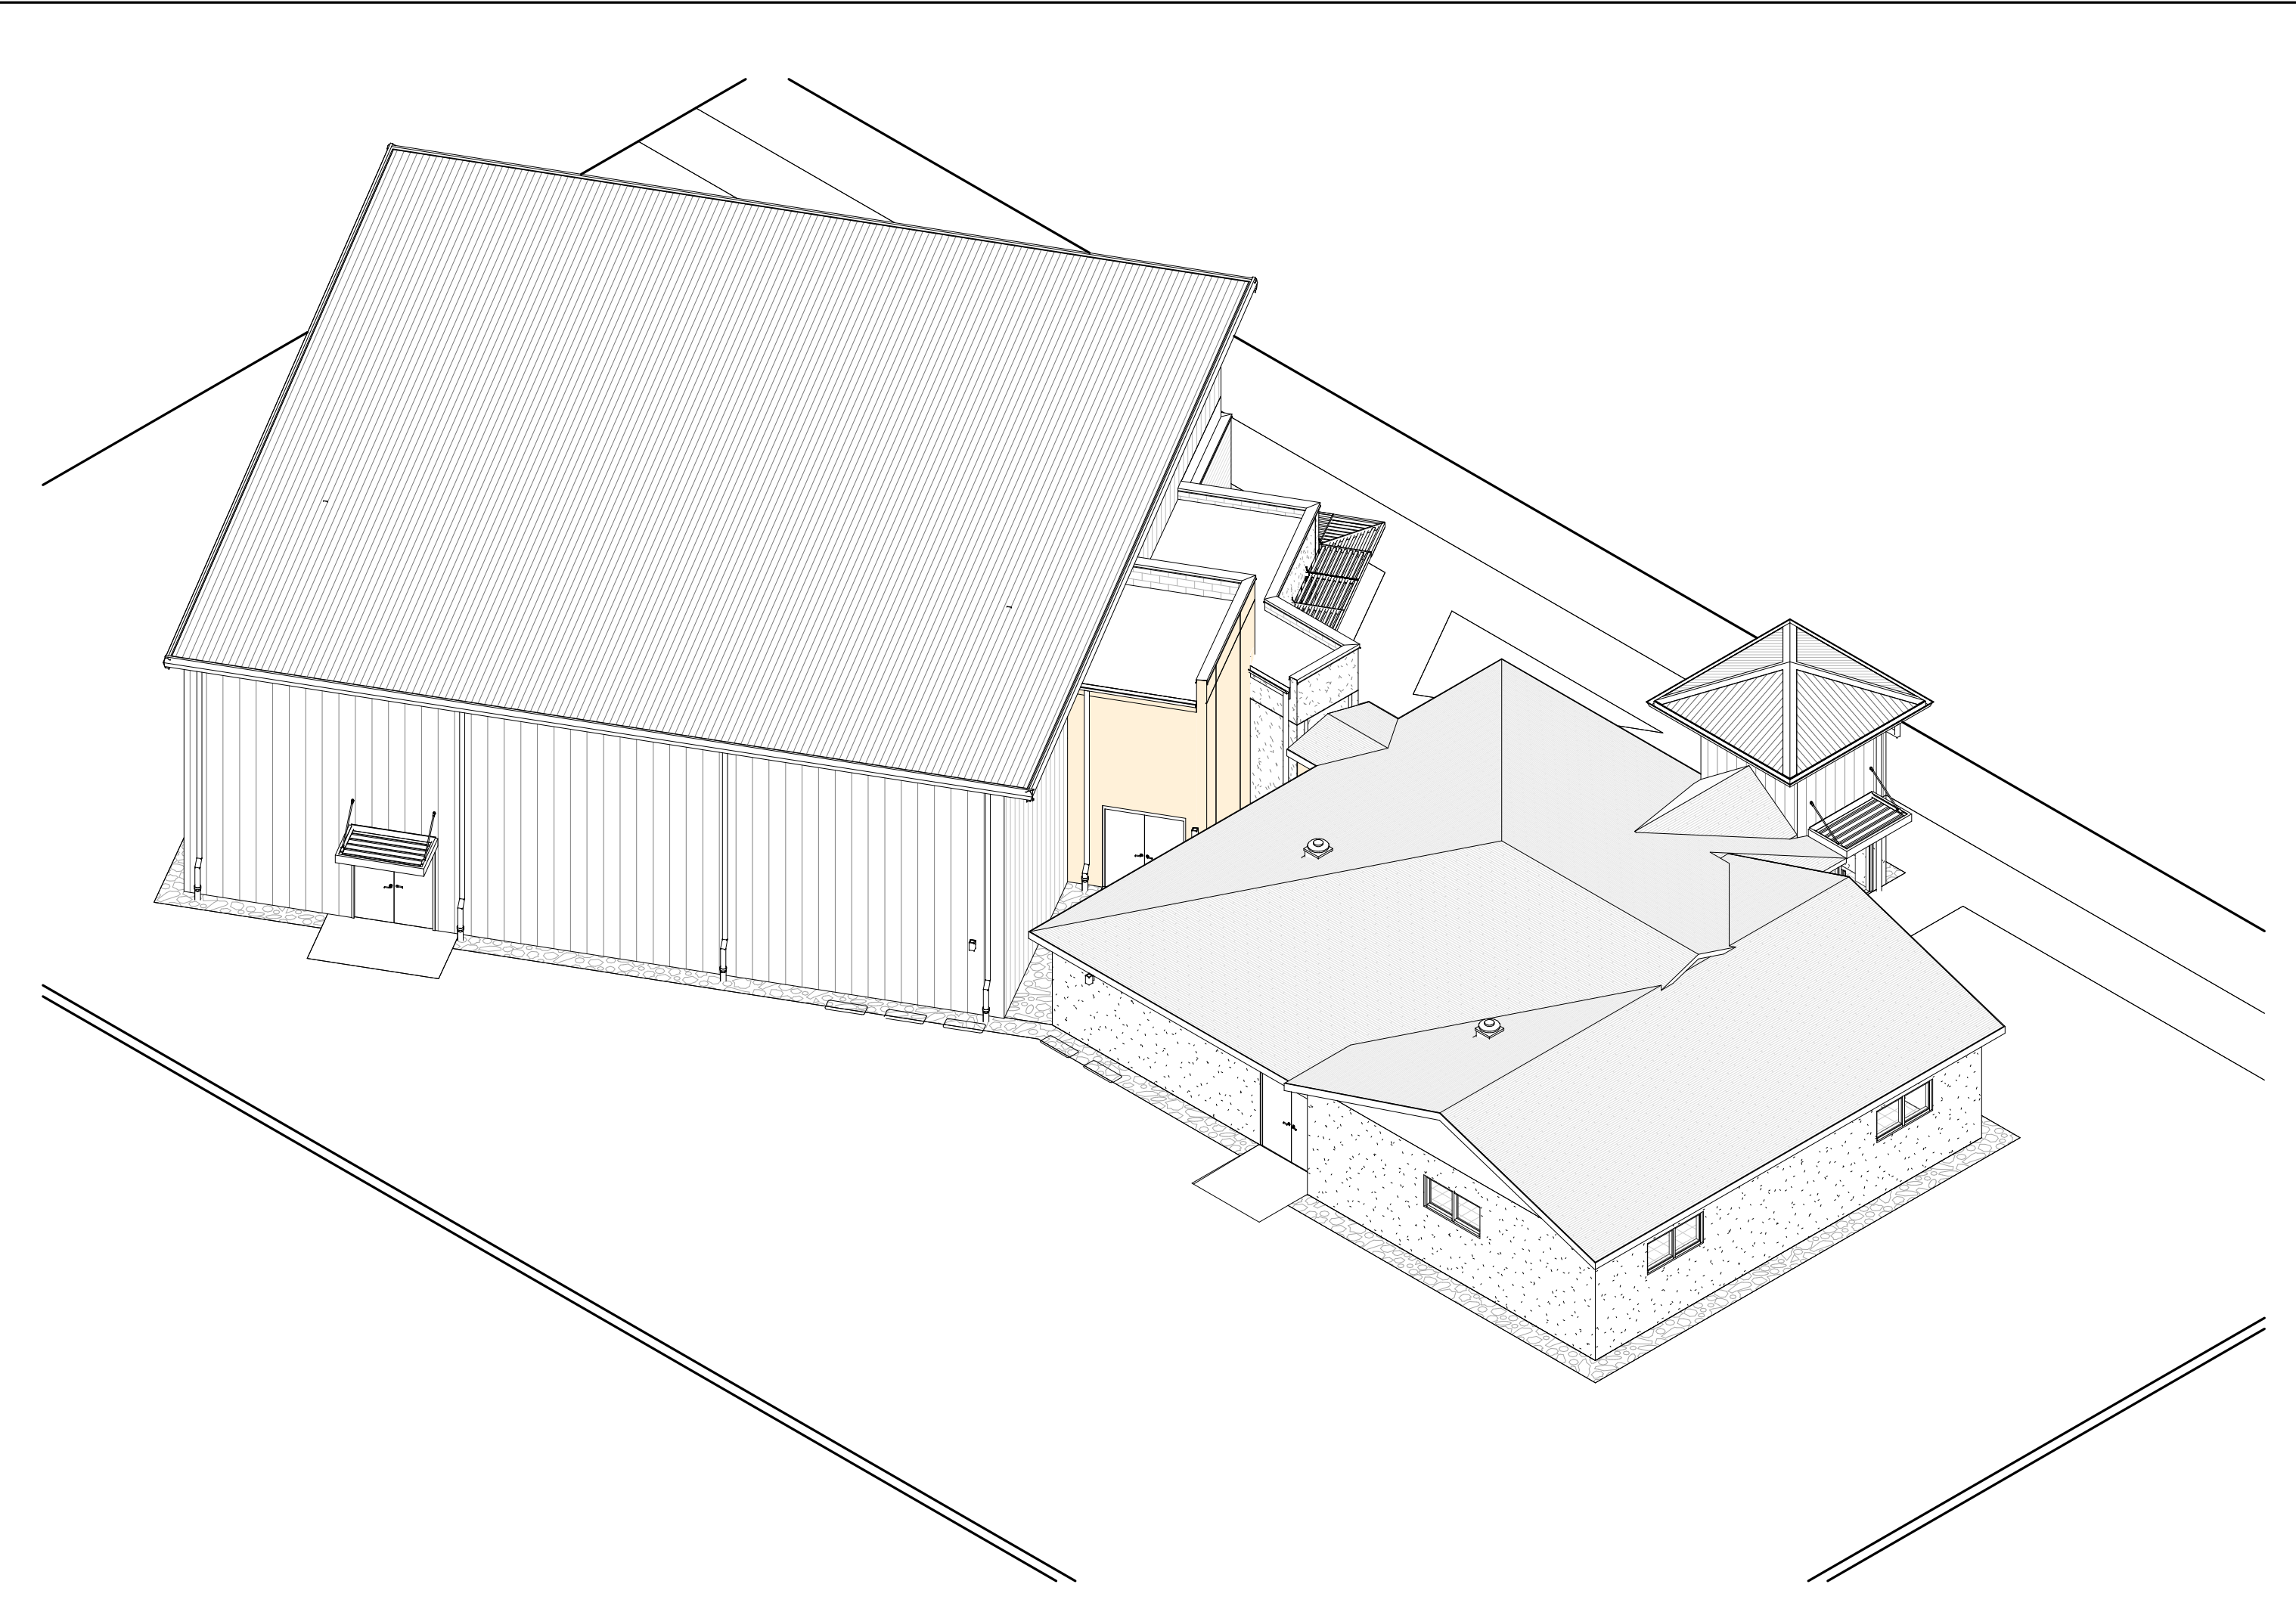


4	ISOMETRIC SW
A3.3	

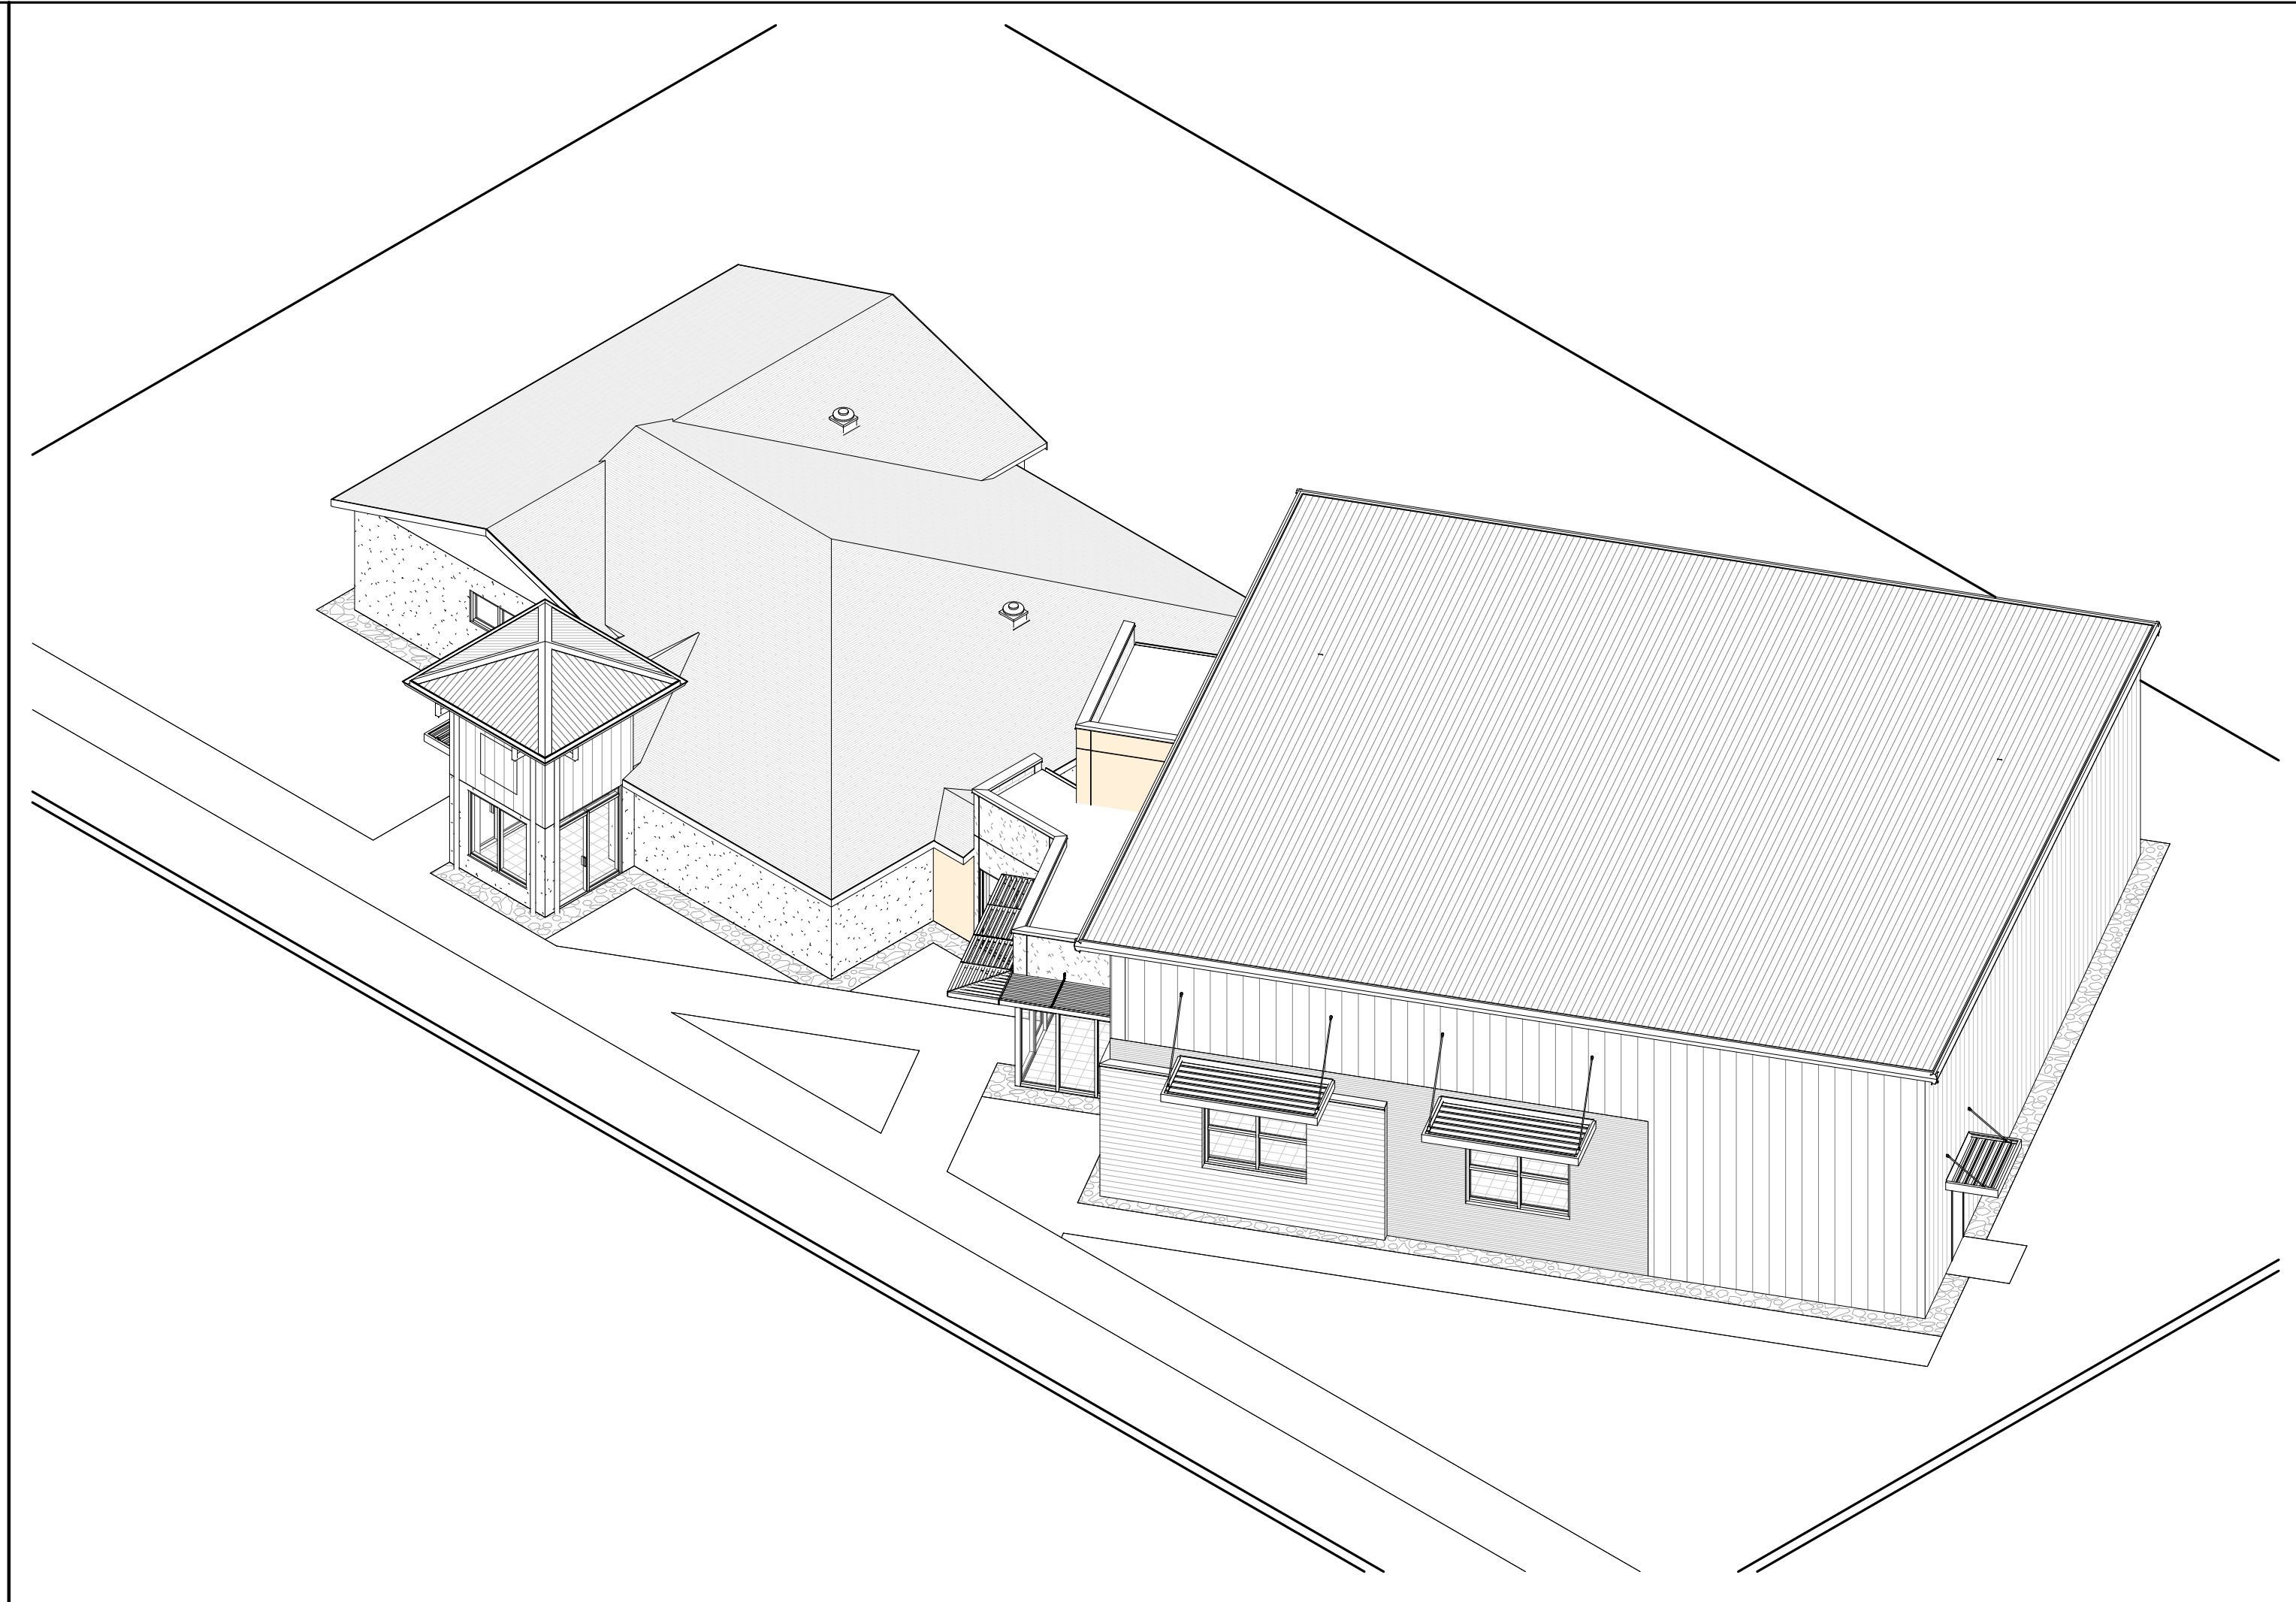

2	ISOMETRIC NE
A3.3	

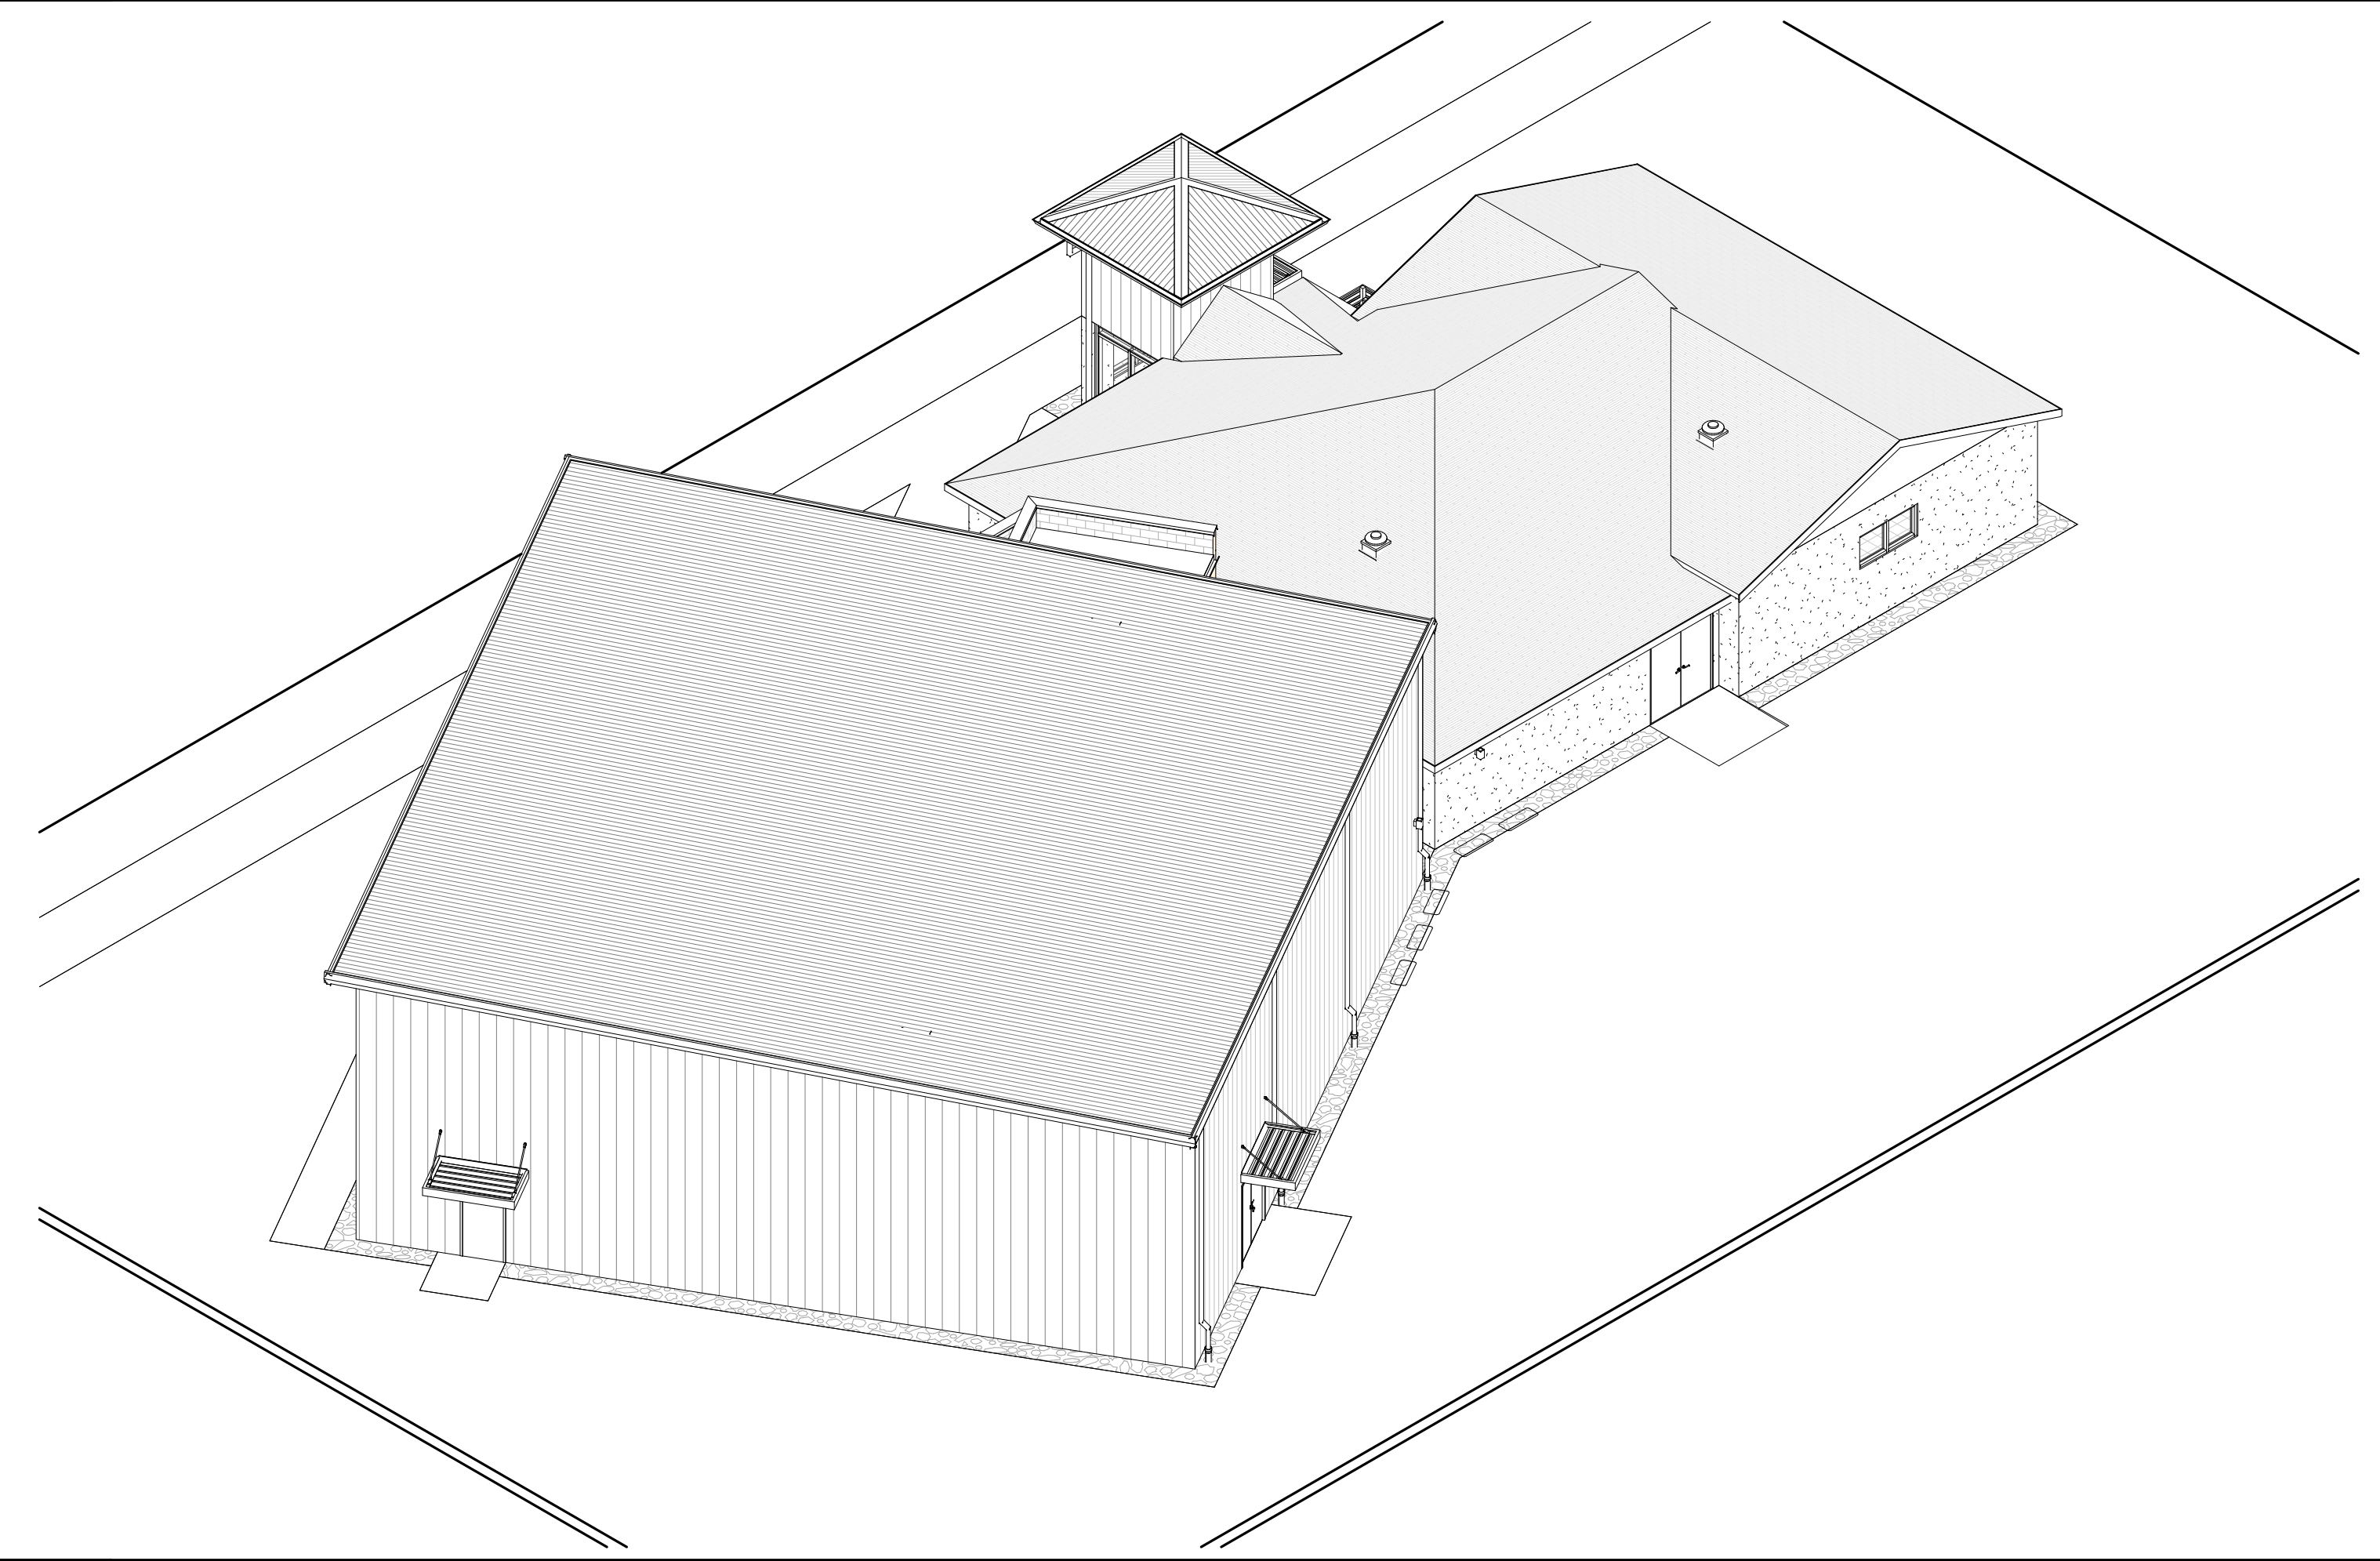

3	ISOMETRIC NW
A3.3	

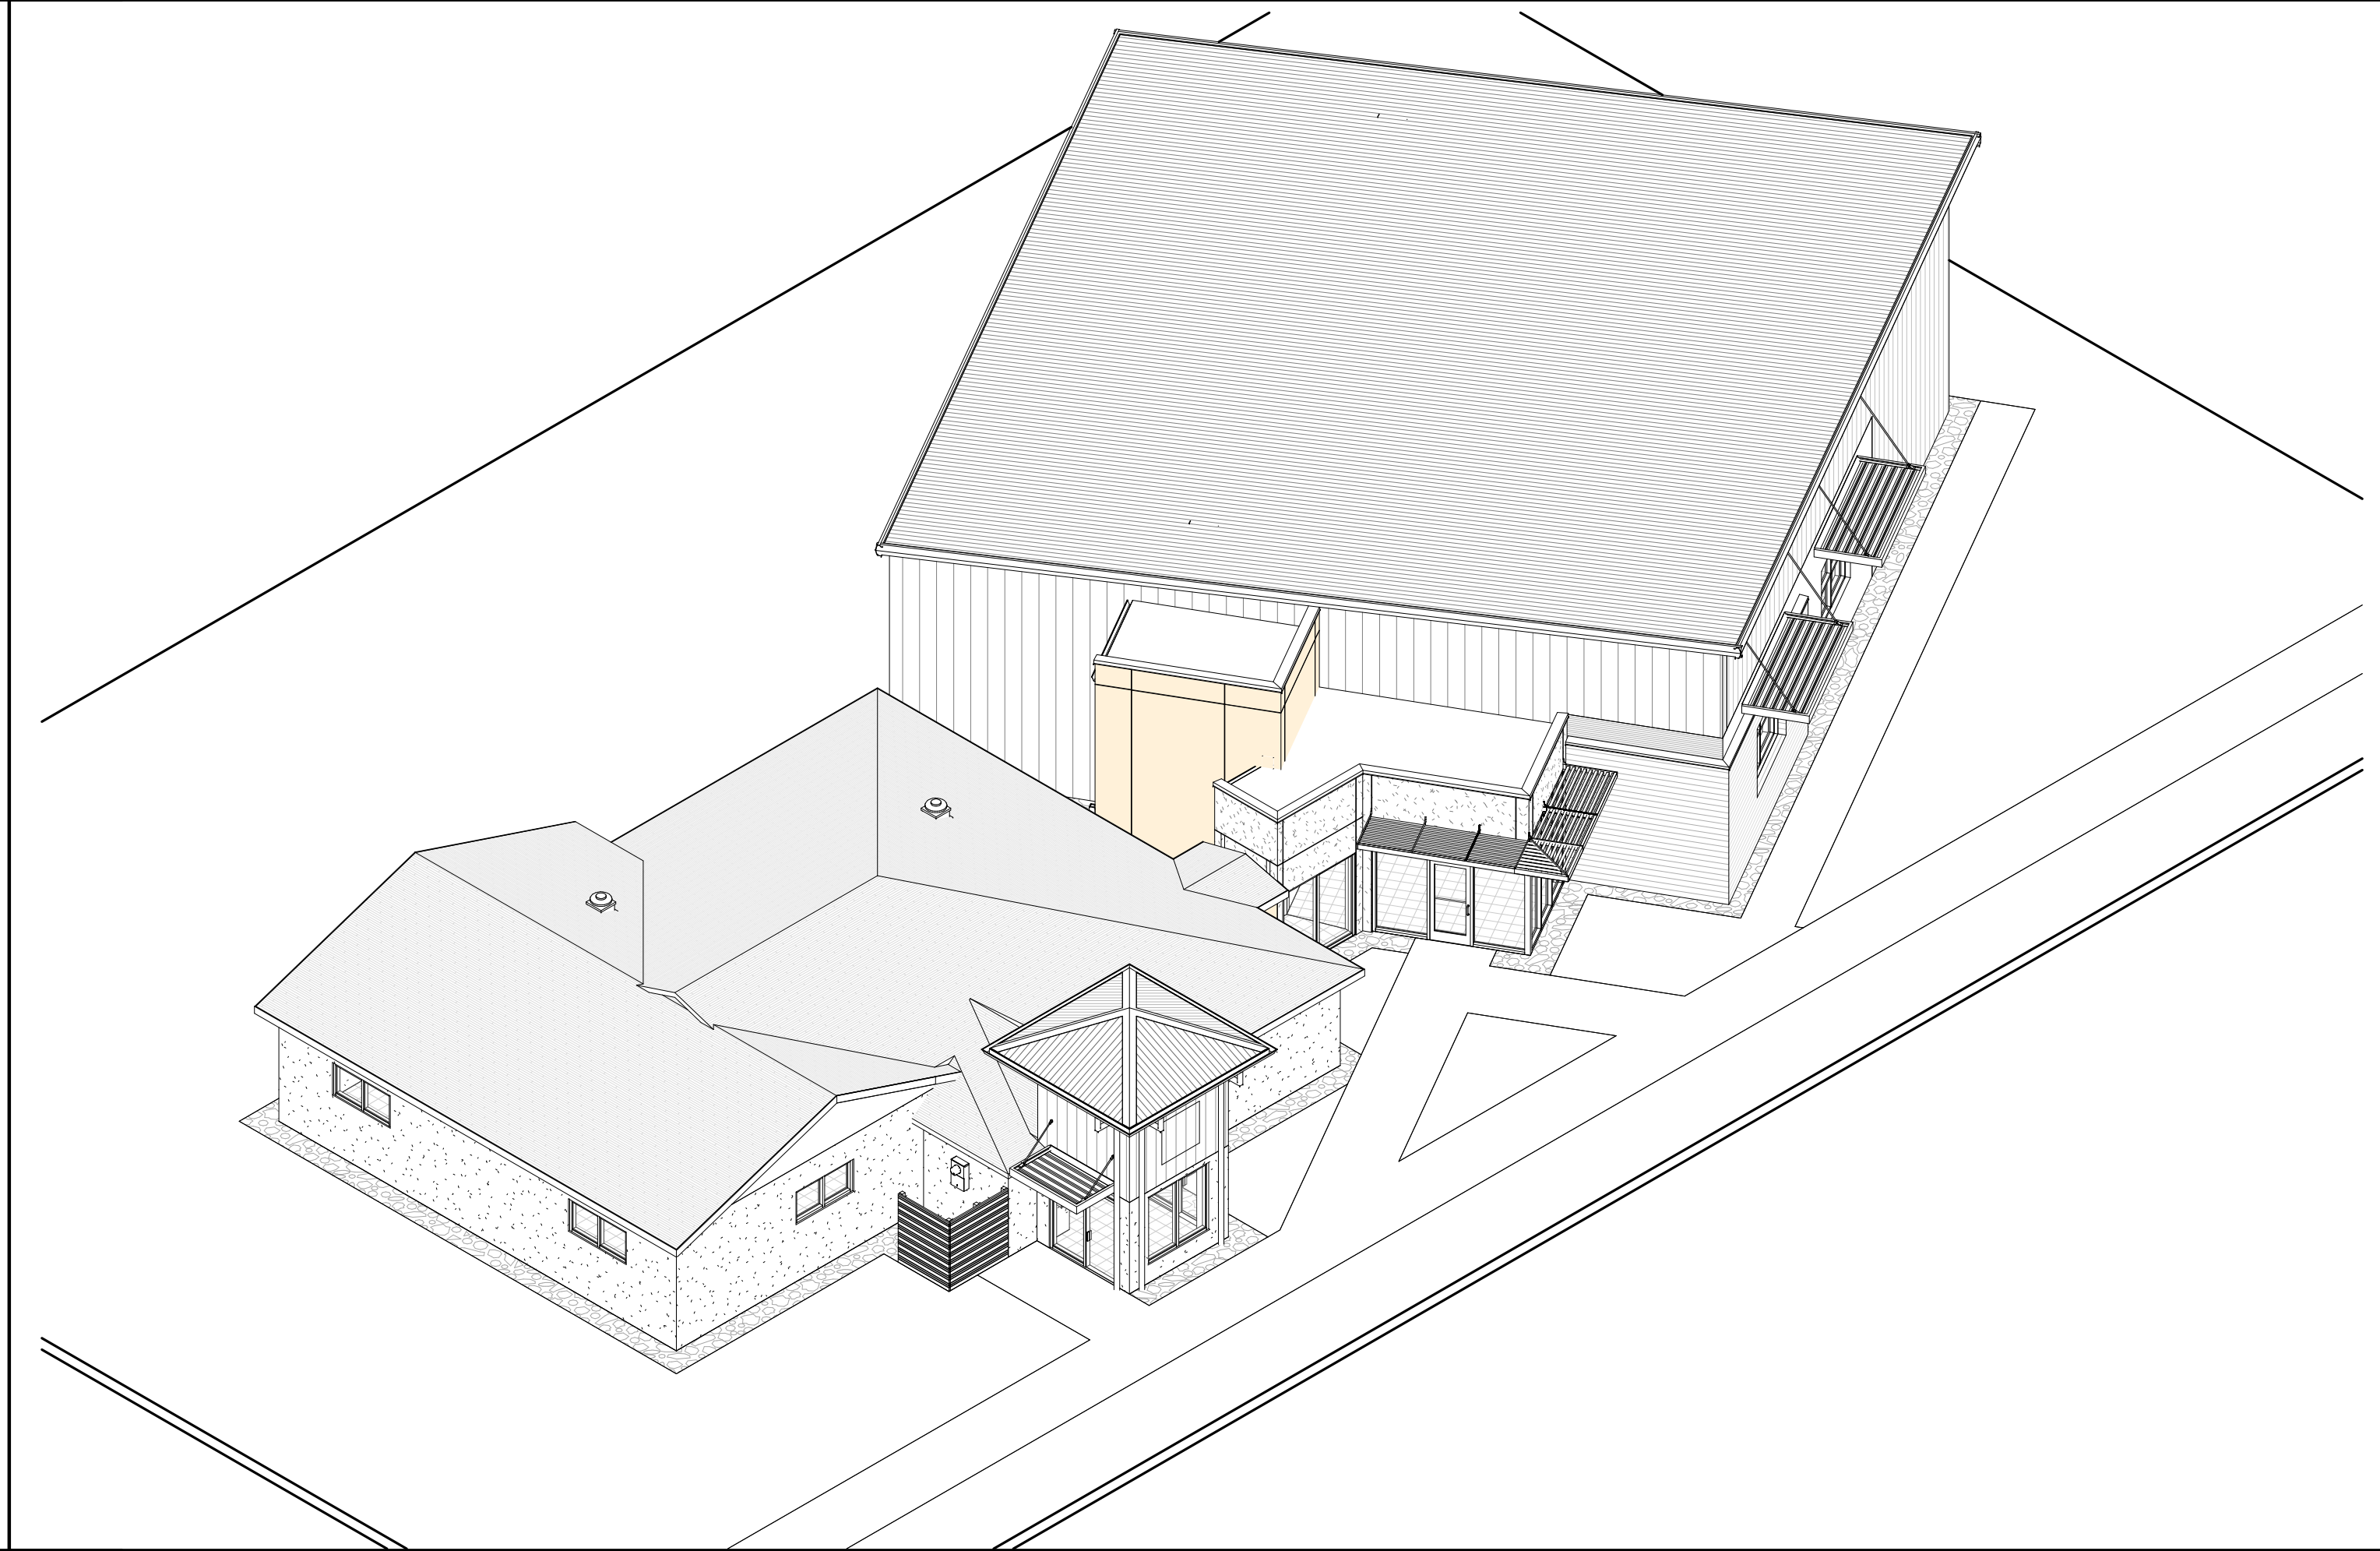

1	ISOMETRIC SE
A3.3	



CITY OF MIDWAY -
EUGENE LAMB JR.
COMMUNITY
CENTER

19740	Drawn By:	JM
Project Code	Checked By:	DS

04 APRIL 2025

Date

CONTRACT
DOCUMENTS


Revisions	
△	
△	
△	
△	
△	
△	
△	

BUILDING
ISOMETRICS

Tallahassee	Florida
-------------	---------


A3.3

2074 Centre Pointe Blvd, Suite #200, Tallahassee, FL 32308
Phone 850 224-6301
Fax 850 561-6978

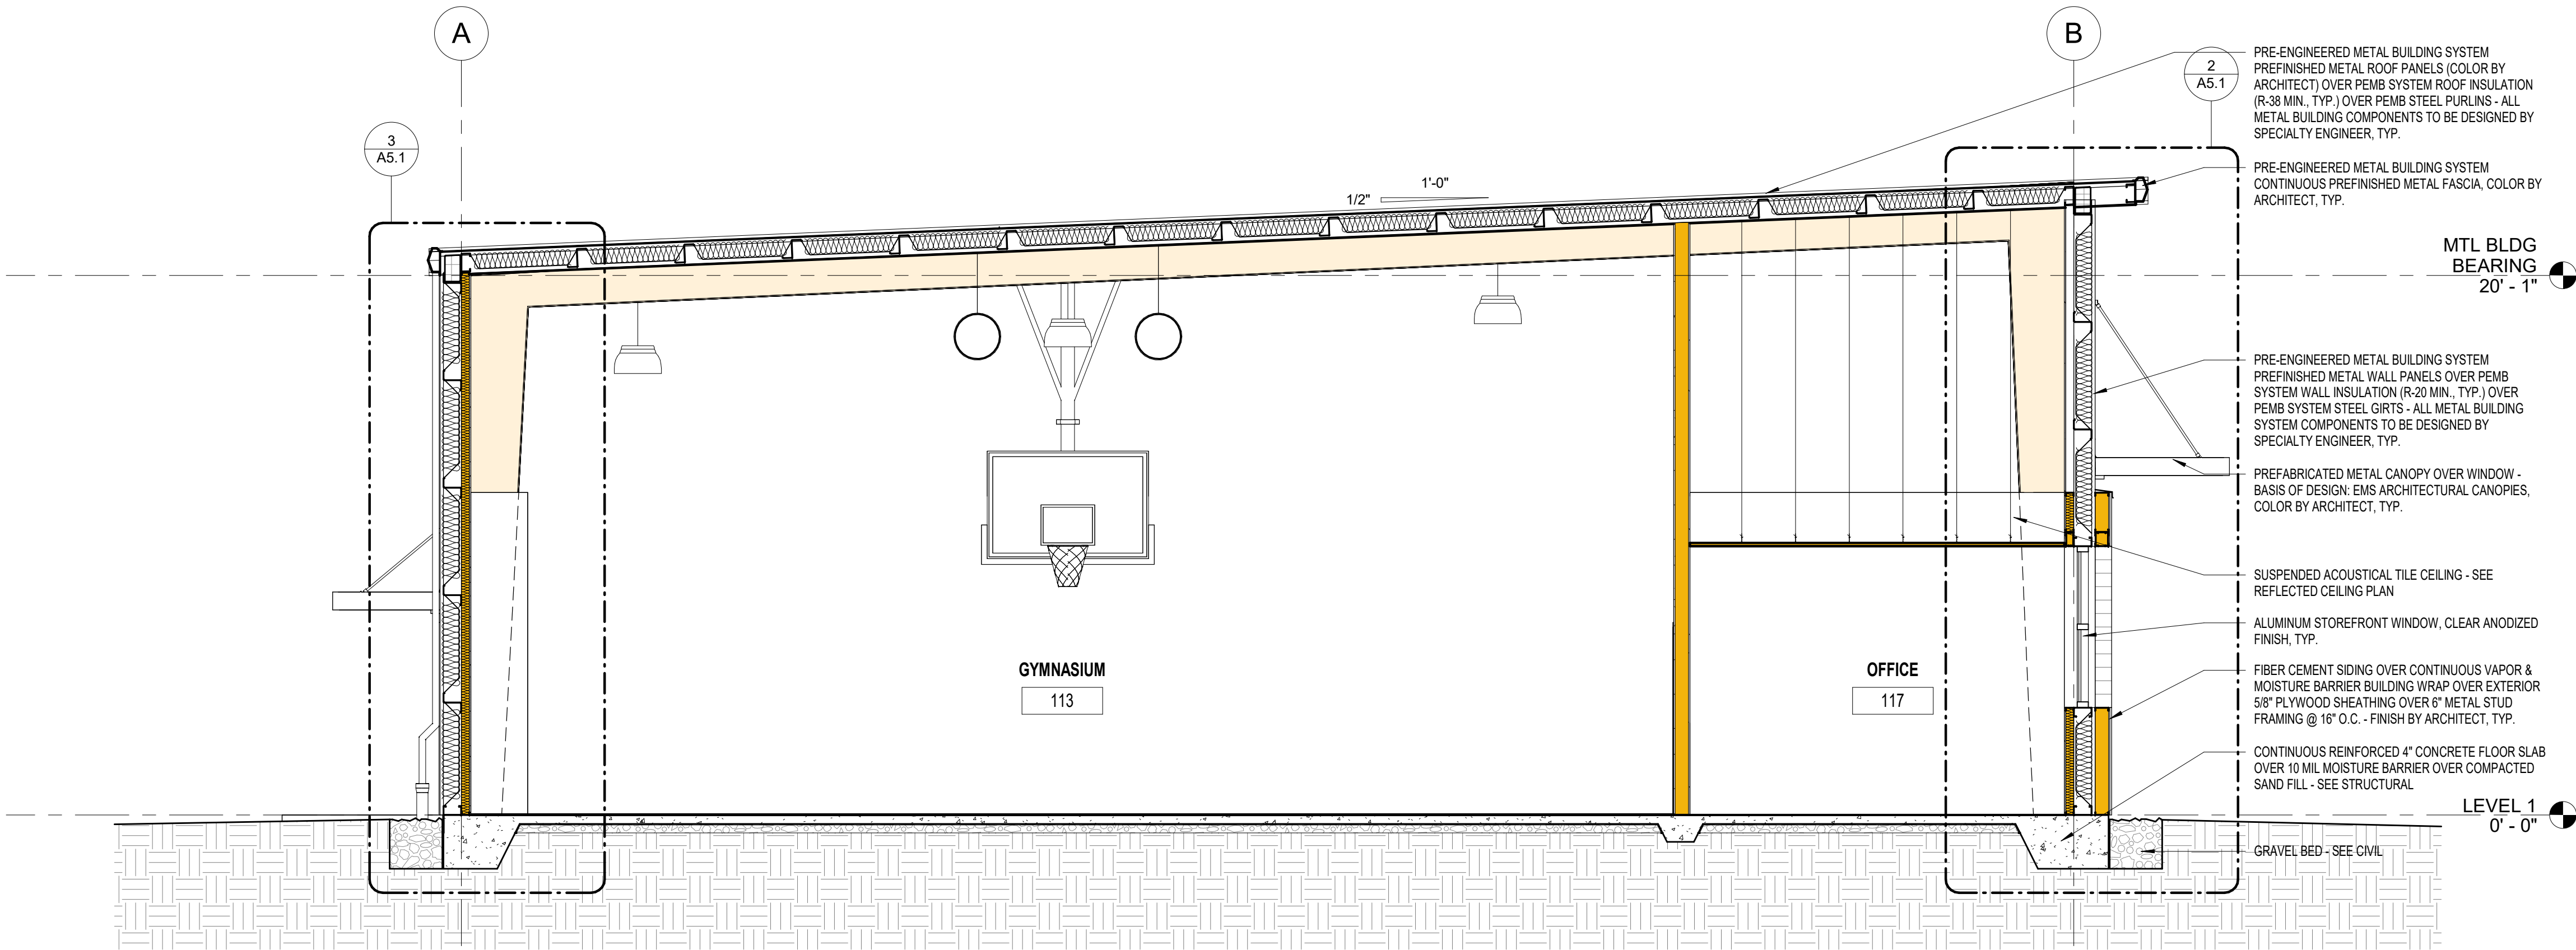

2 BUILDING SECTION 2

A4.1 1/4" = 1'-0"

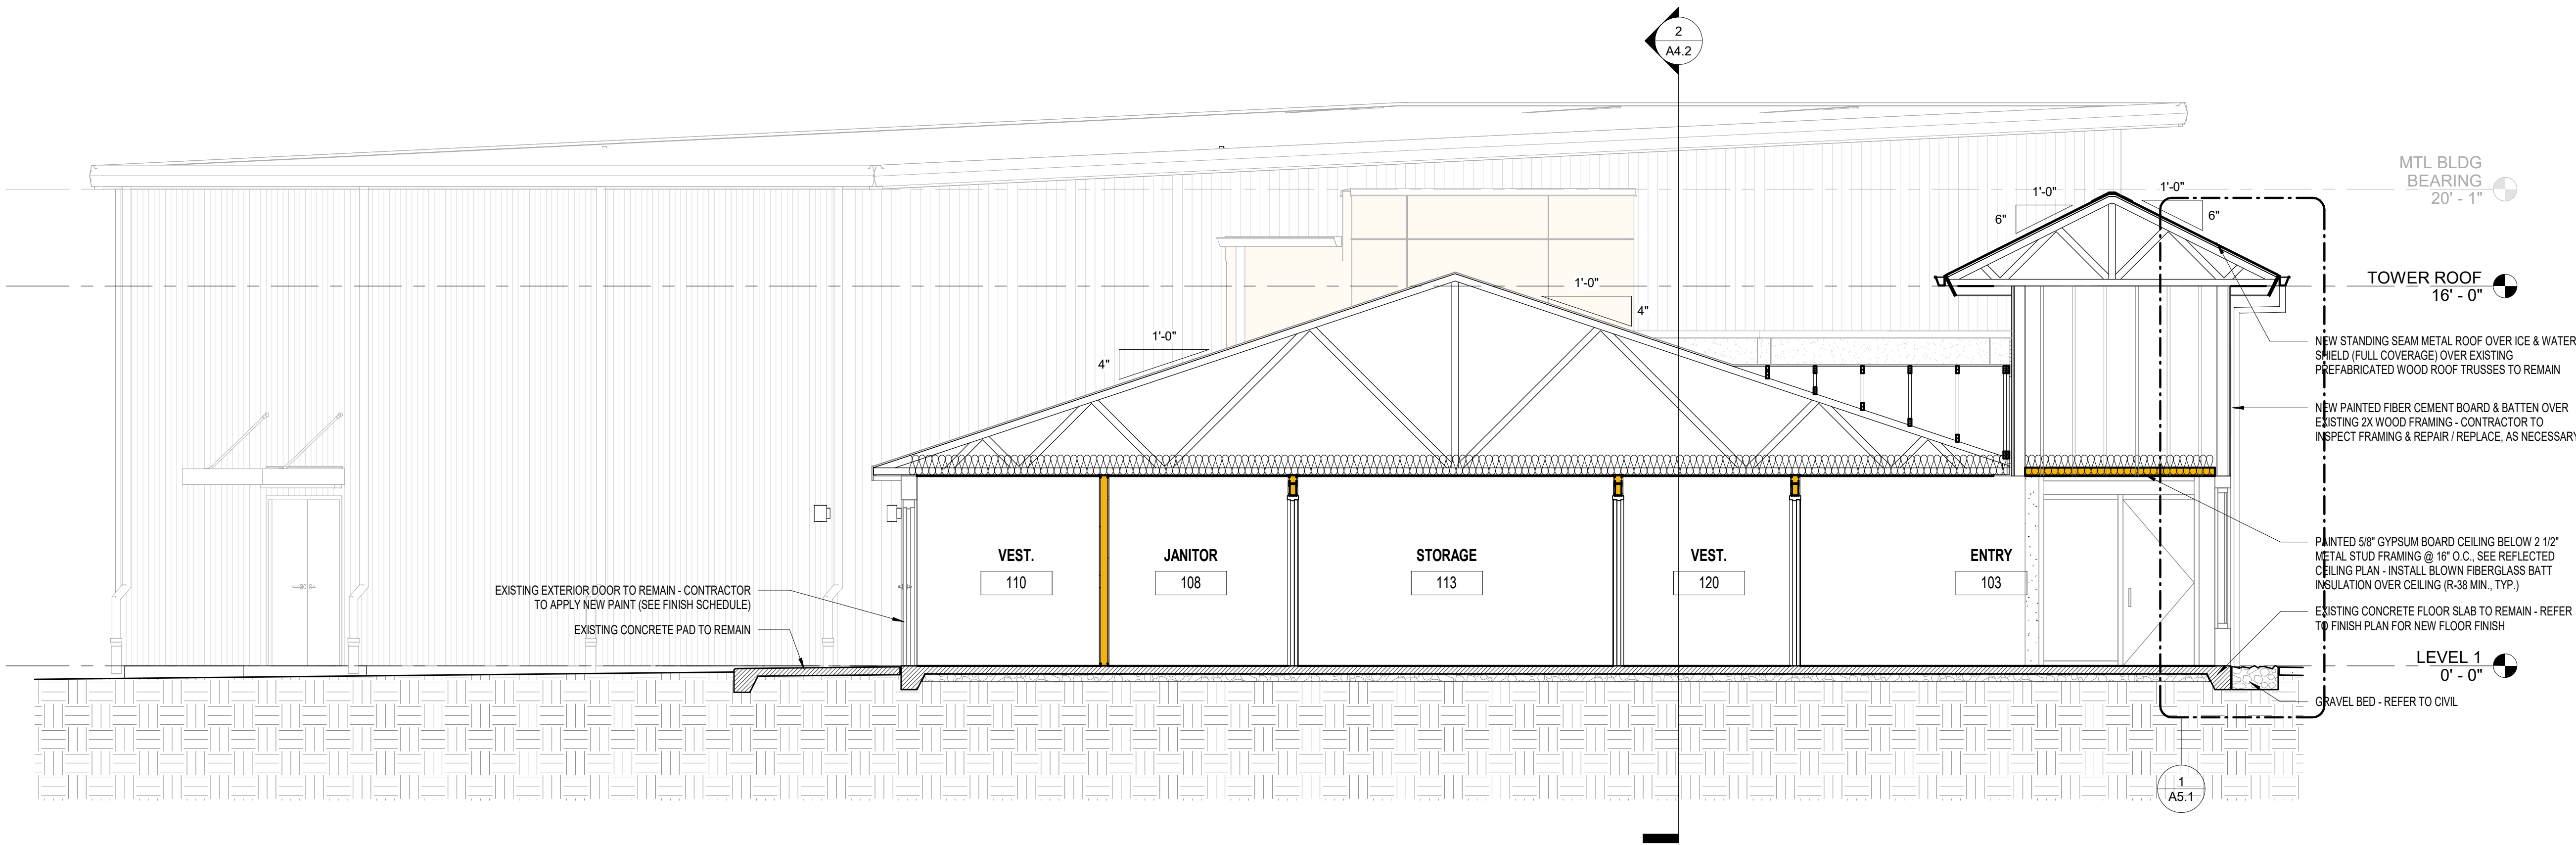

1 BUILDING SECTION 01

A4.1 1/4" = 1'-0"

Copyright Barnett Fronczak Barlowe & Shuler, Architects. All rights Reserved



CITY OF MIDWAY -
EUGENE LAMB JR.
COMMUNITY
CENTER

19740 Drawn By: JM
Project Code Checked By: DS

04 APRIL 2025

Date

CONTRACT
DOCUMENTS

Revisions


△
△
△
△
△
△
△

BUILDING SECTIONS

Tallahassee Florida


A4.1

2074 Centre Pointe Blvd, Suite #200, Tallahassee, FL 32308
Phone 850 224-6301 Fax 850 561-6978

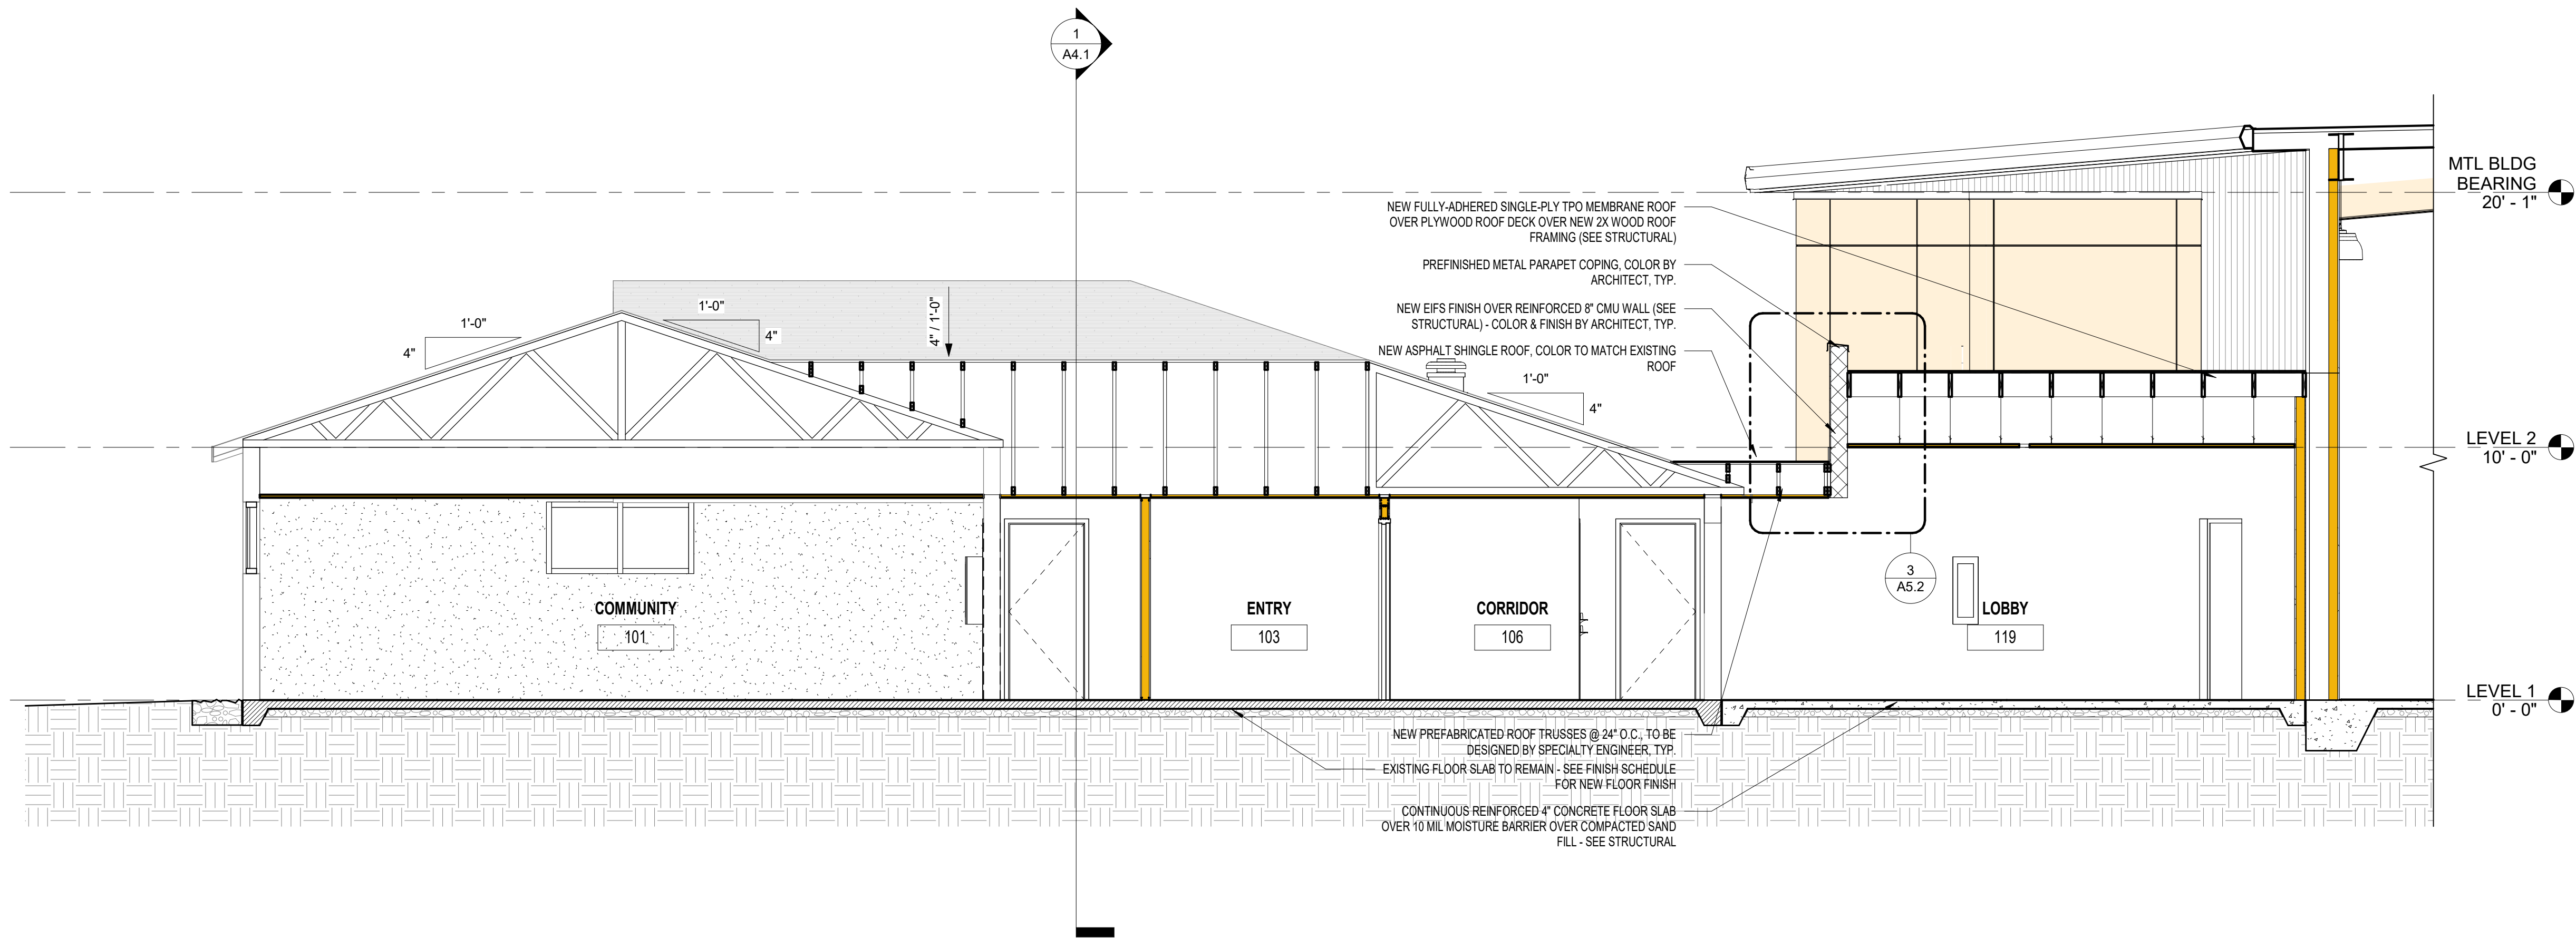

2 BUILDING SECTION 4

A4.2 1/4" = 1'-0"

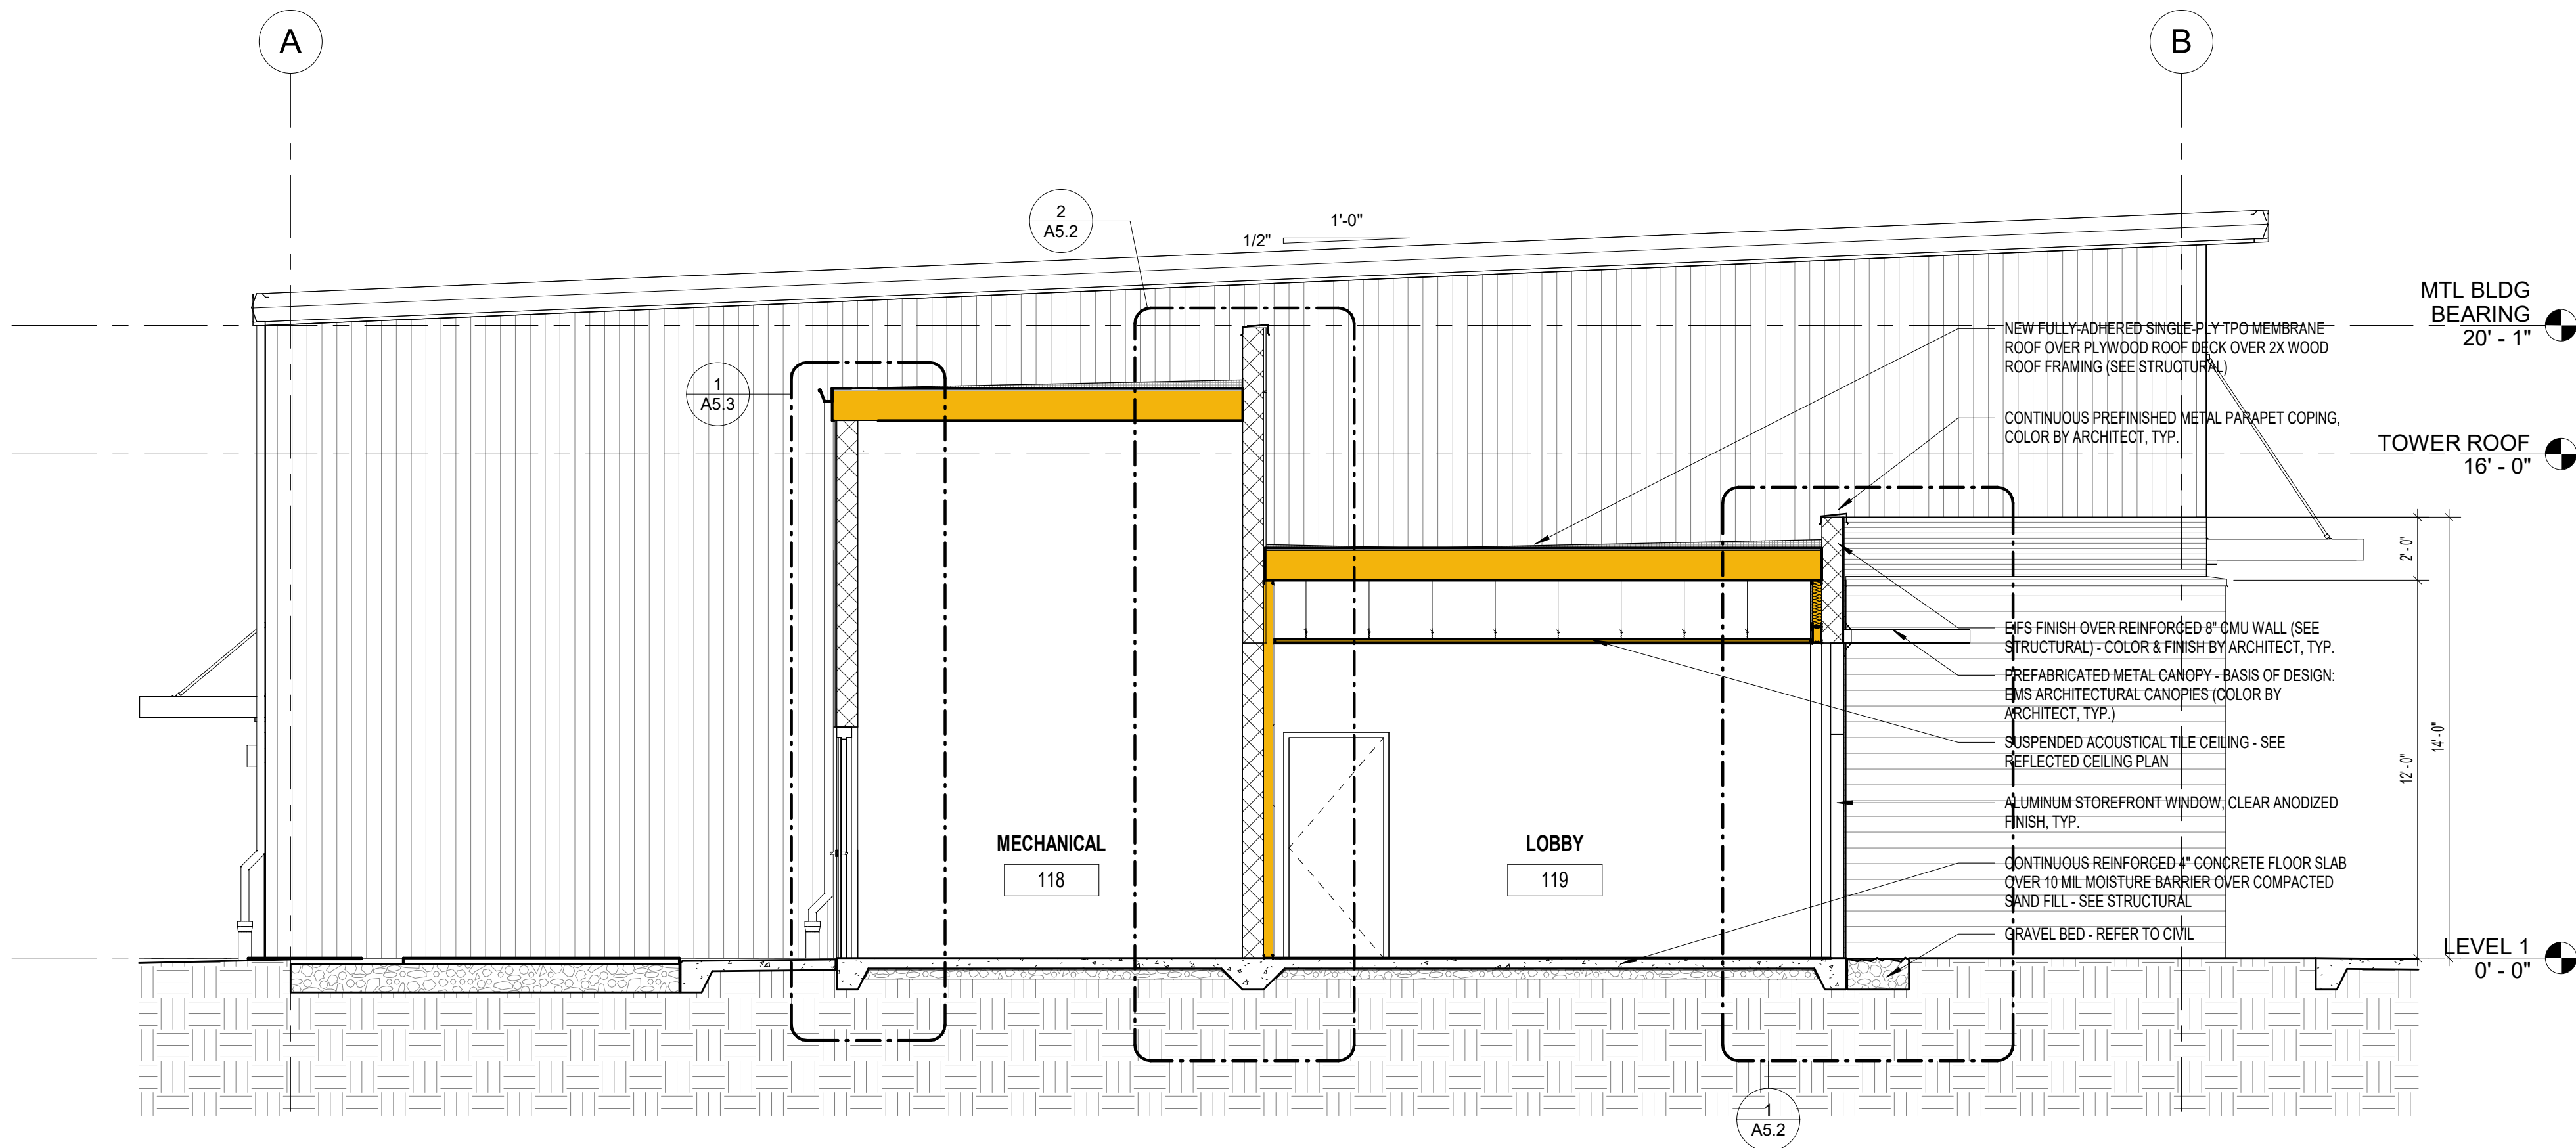

1 BUILDING SECTION 3

A4.2 1/4" = 1'-0"

Copyright Barnett Fronczak Barlowe & Shuler, Architects. All rights Reserved



CITY OF MIDWAY -
EUGENE LAMB JR.
COMMUNITY
CENTER

19740 Drawn By: JM
Project Code Checked By: DS

04 APRIL 2025

Date

CONTRACT
DOCUMENTS

Revisions




- △
- △
- △
- △
- △
- △
- △

BUILDING SECTIONS


Tallahassee Florida

A4.2

2074 Centre Pointe Blvd, Suite #200, Tallahassee, FL 32308
Phone 850 224-6301 Fax 850 561-6978

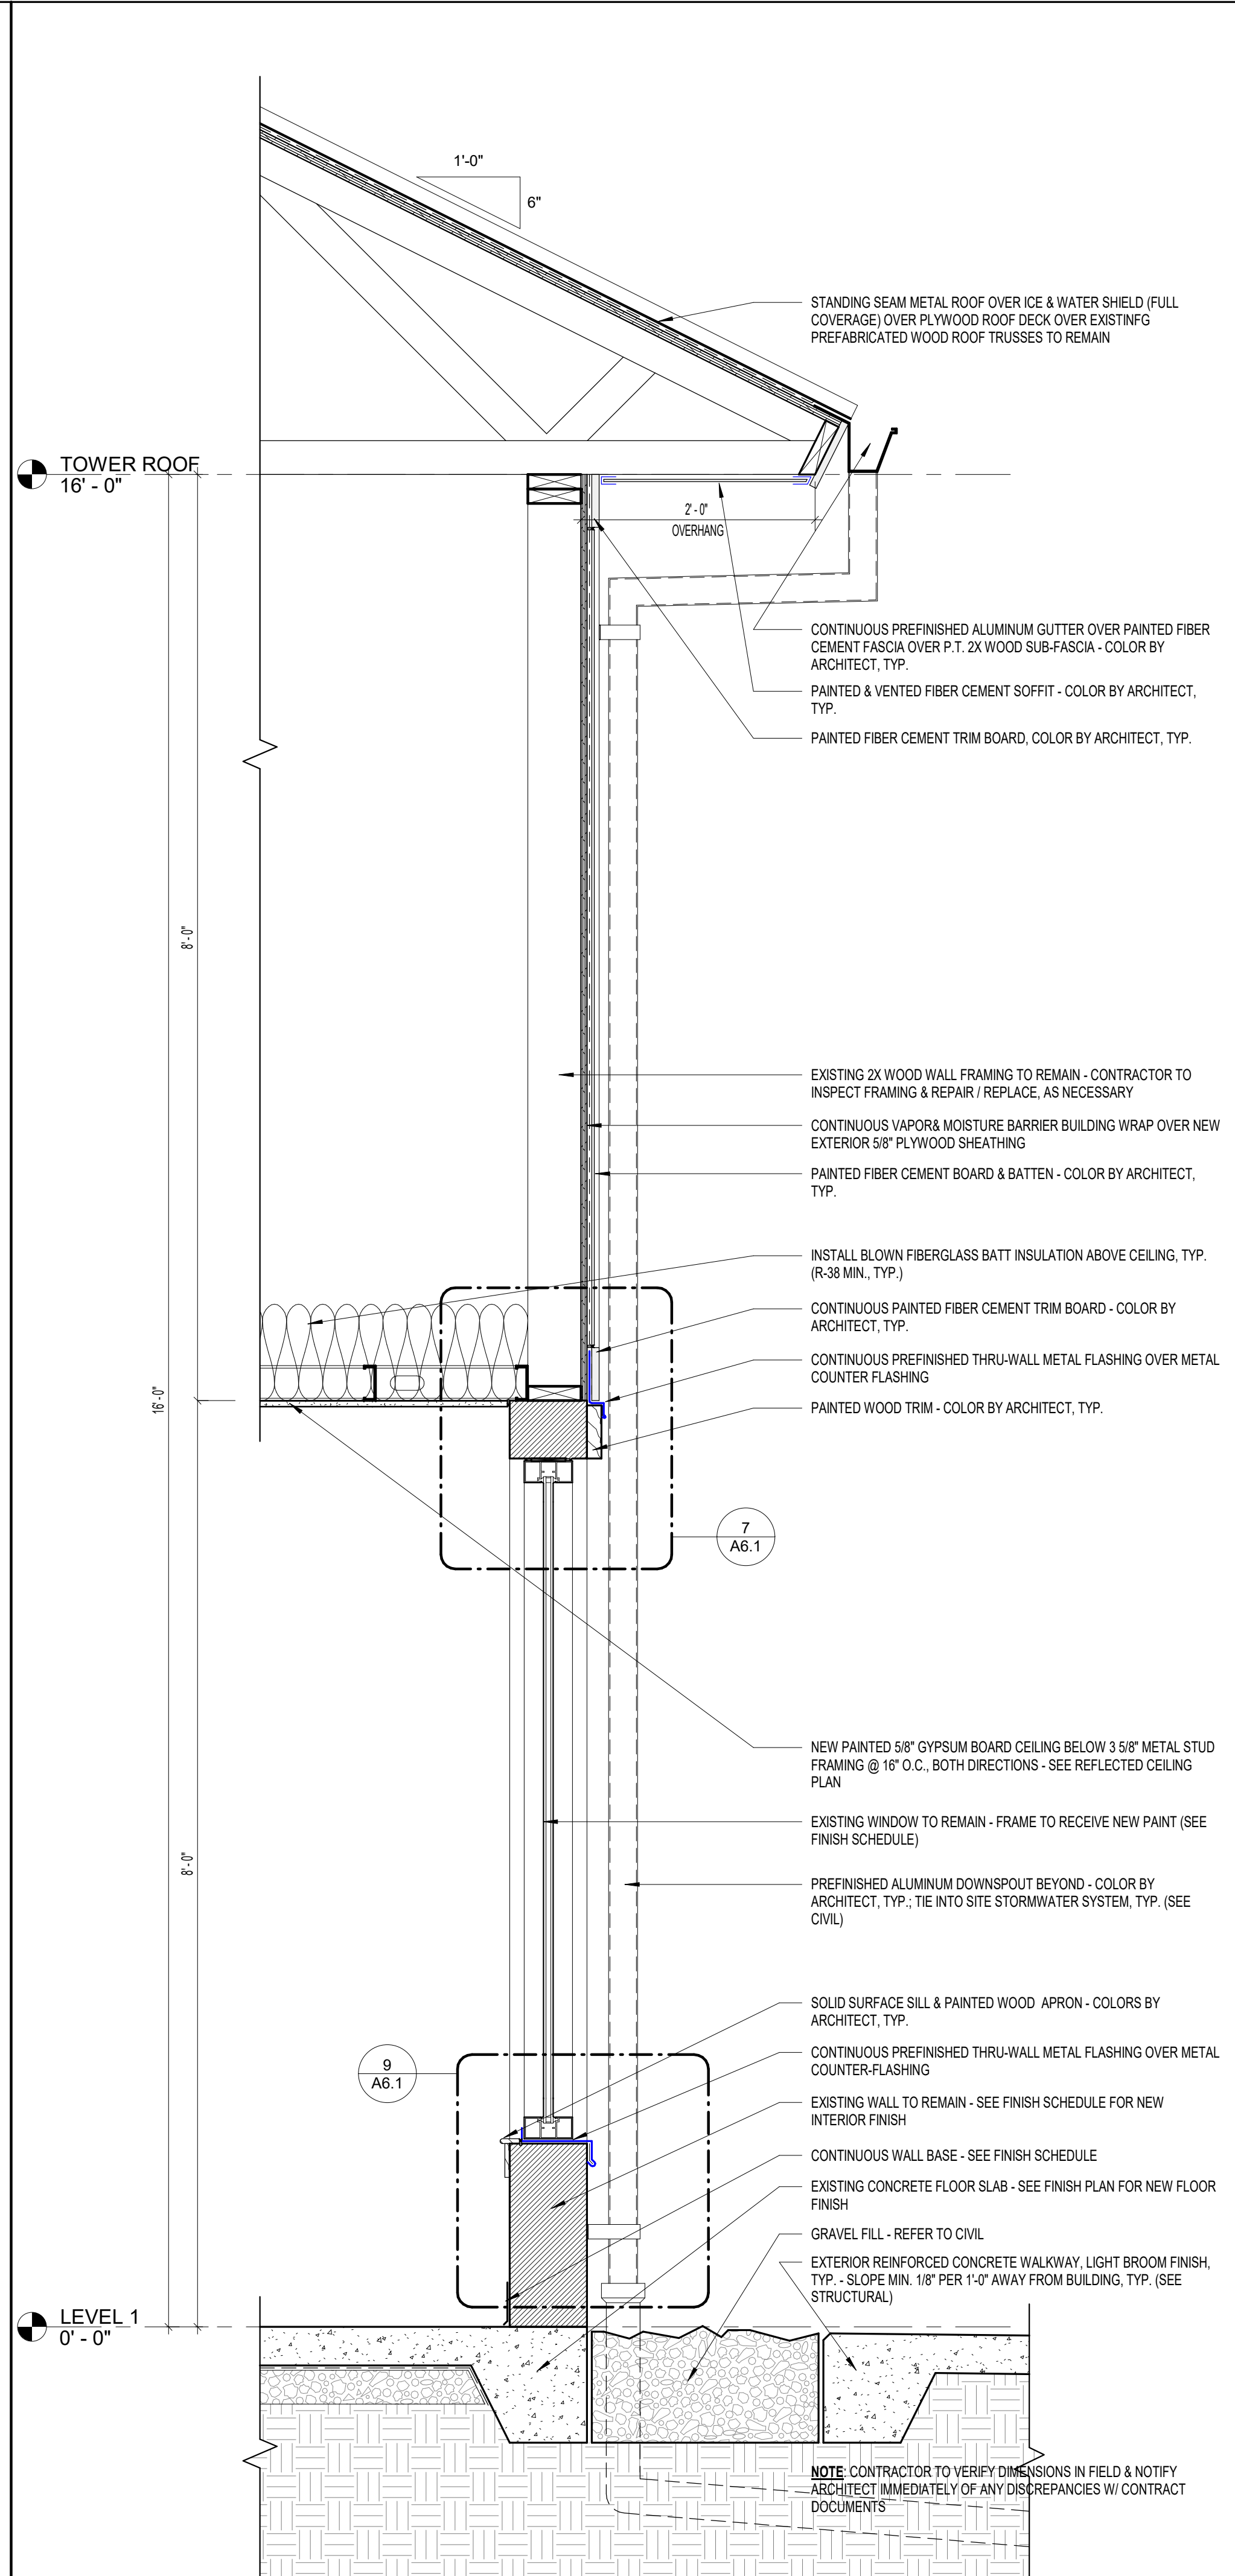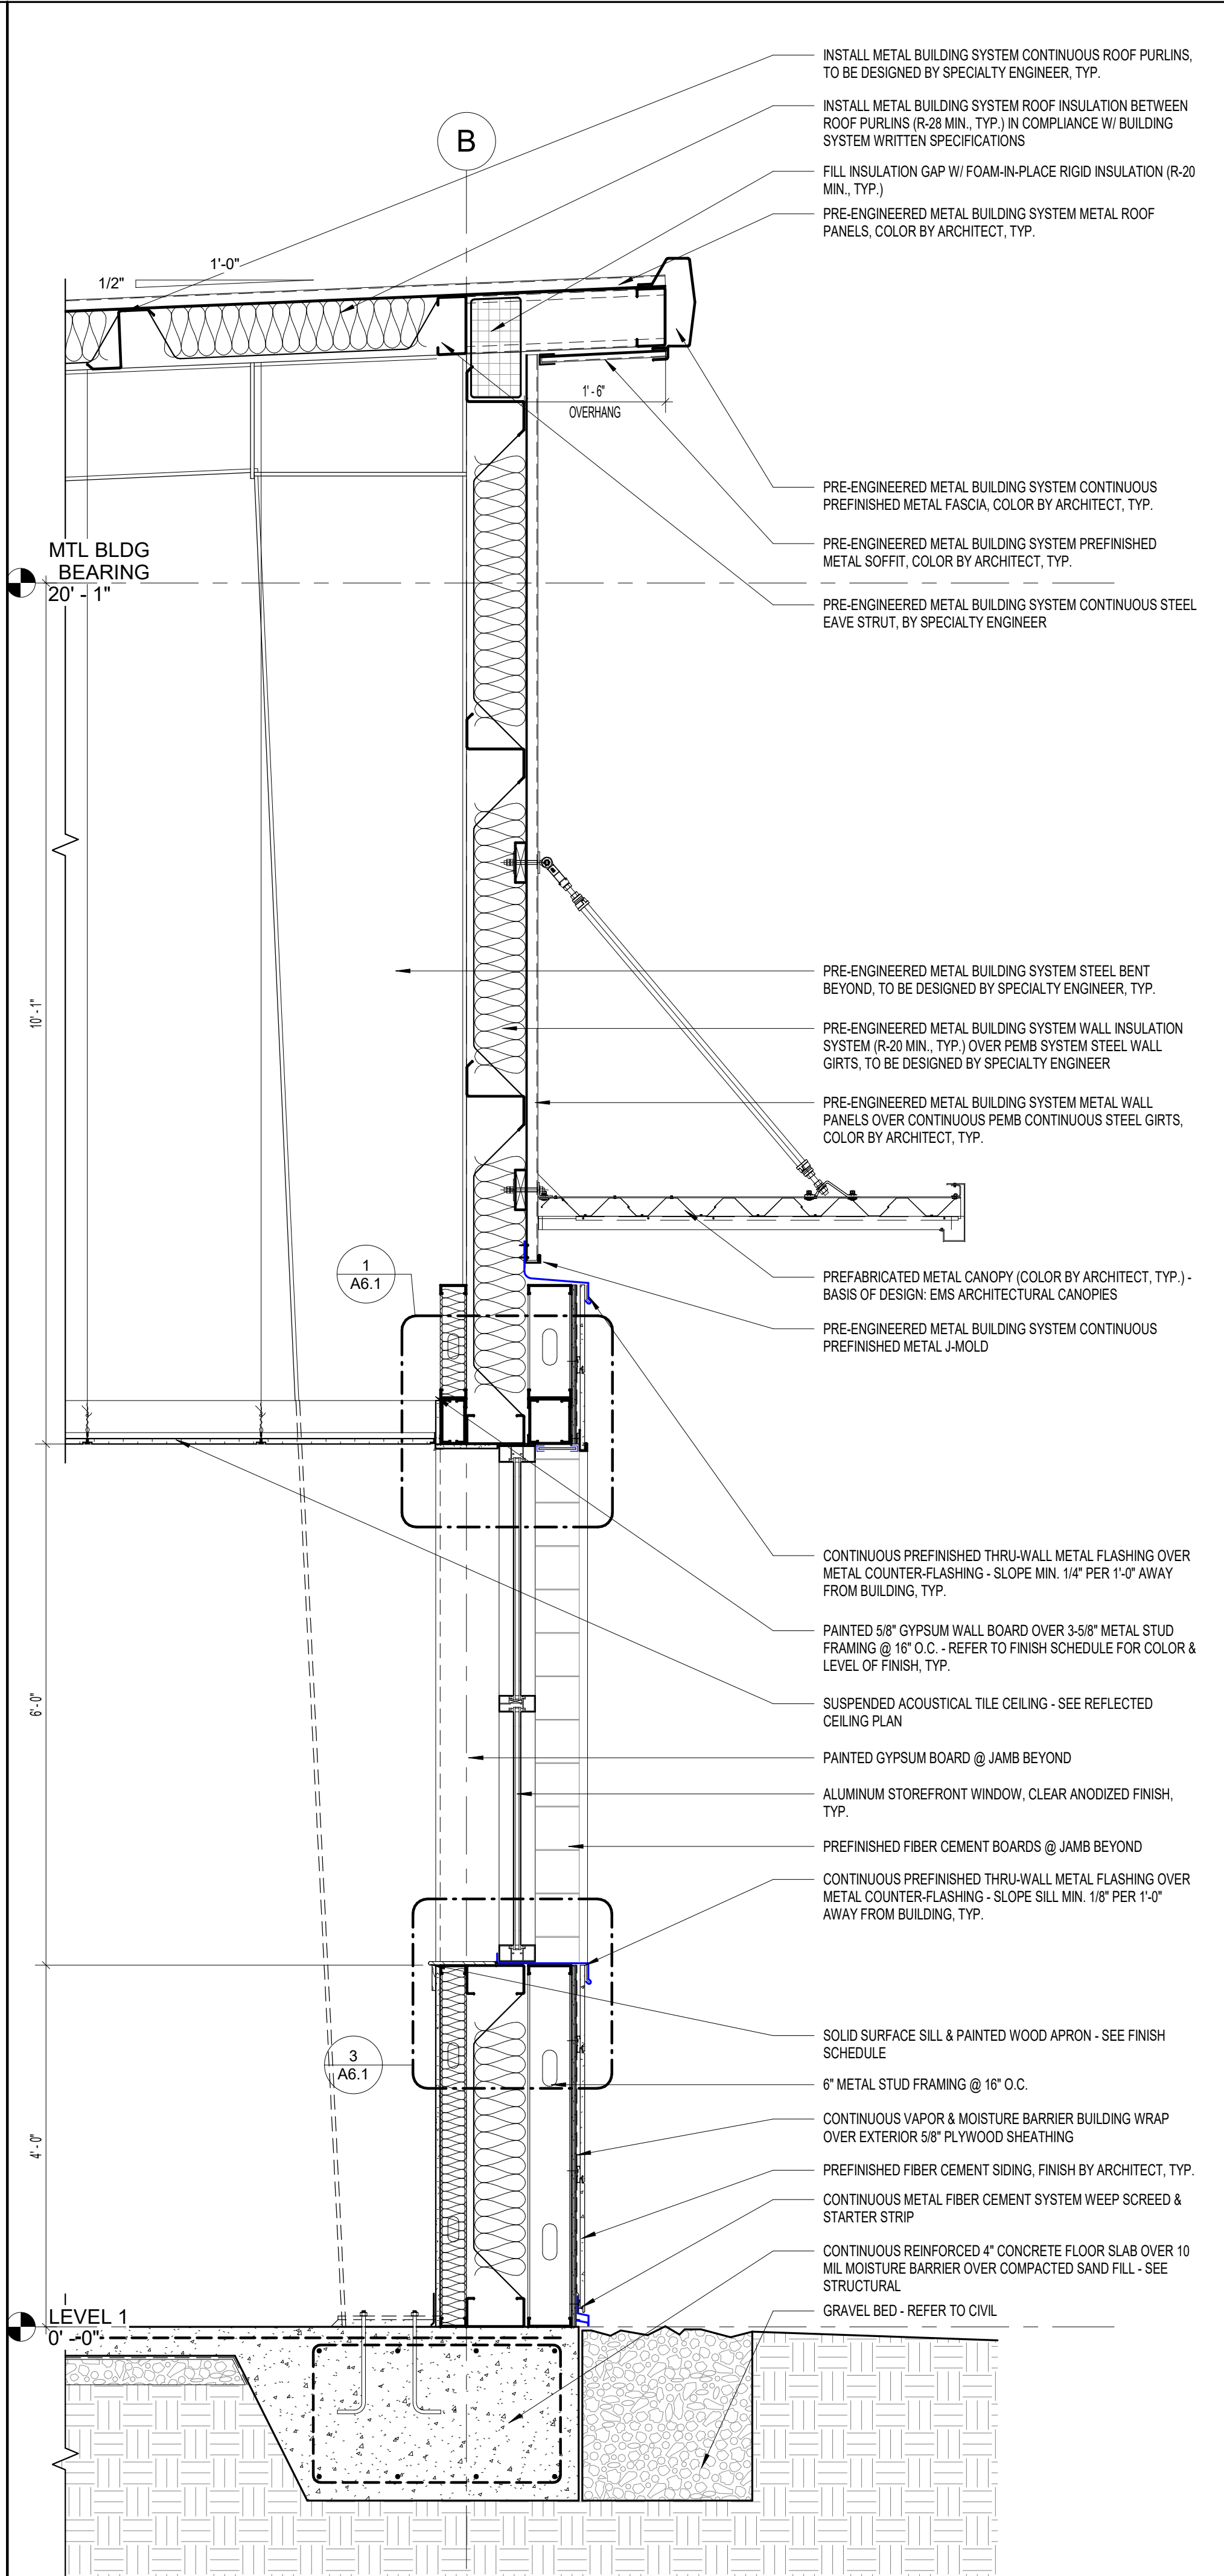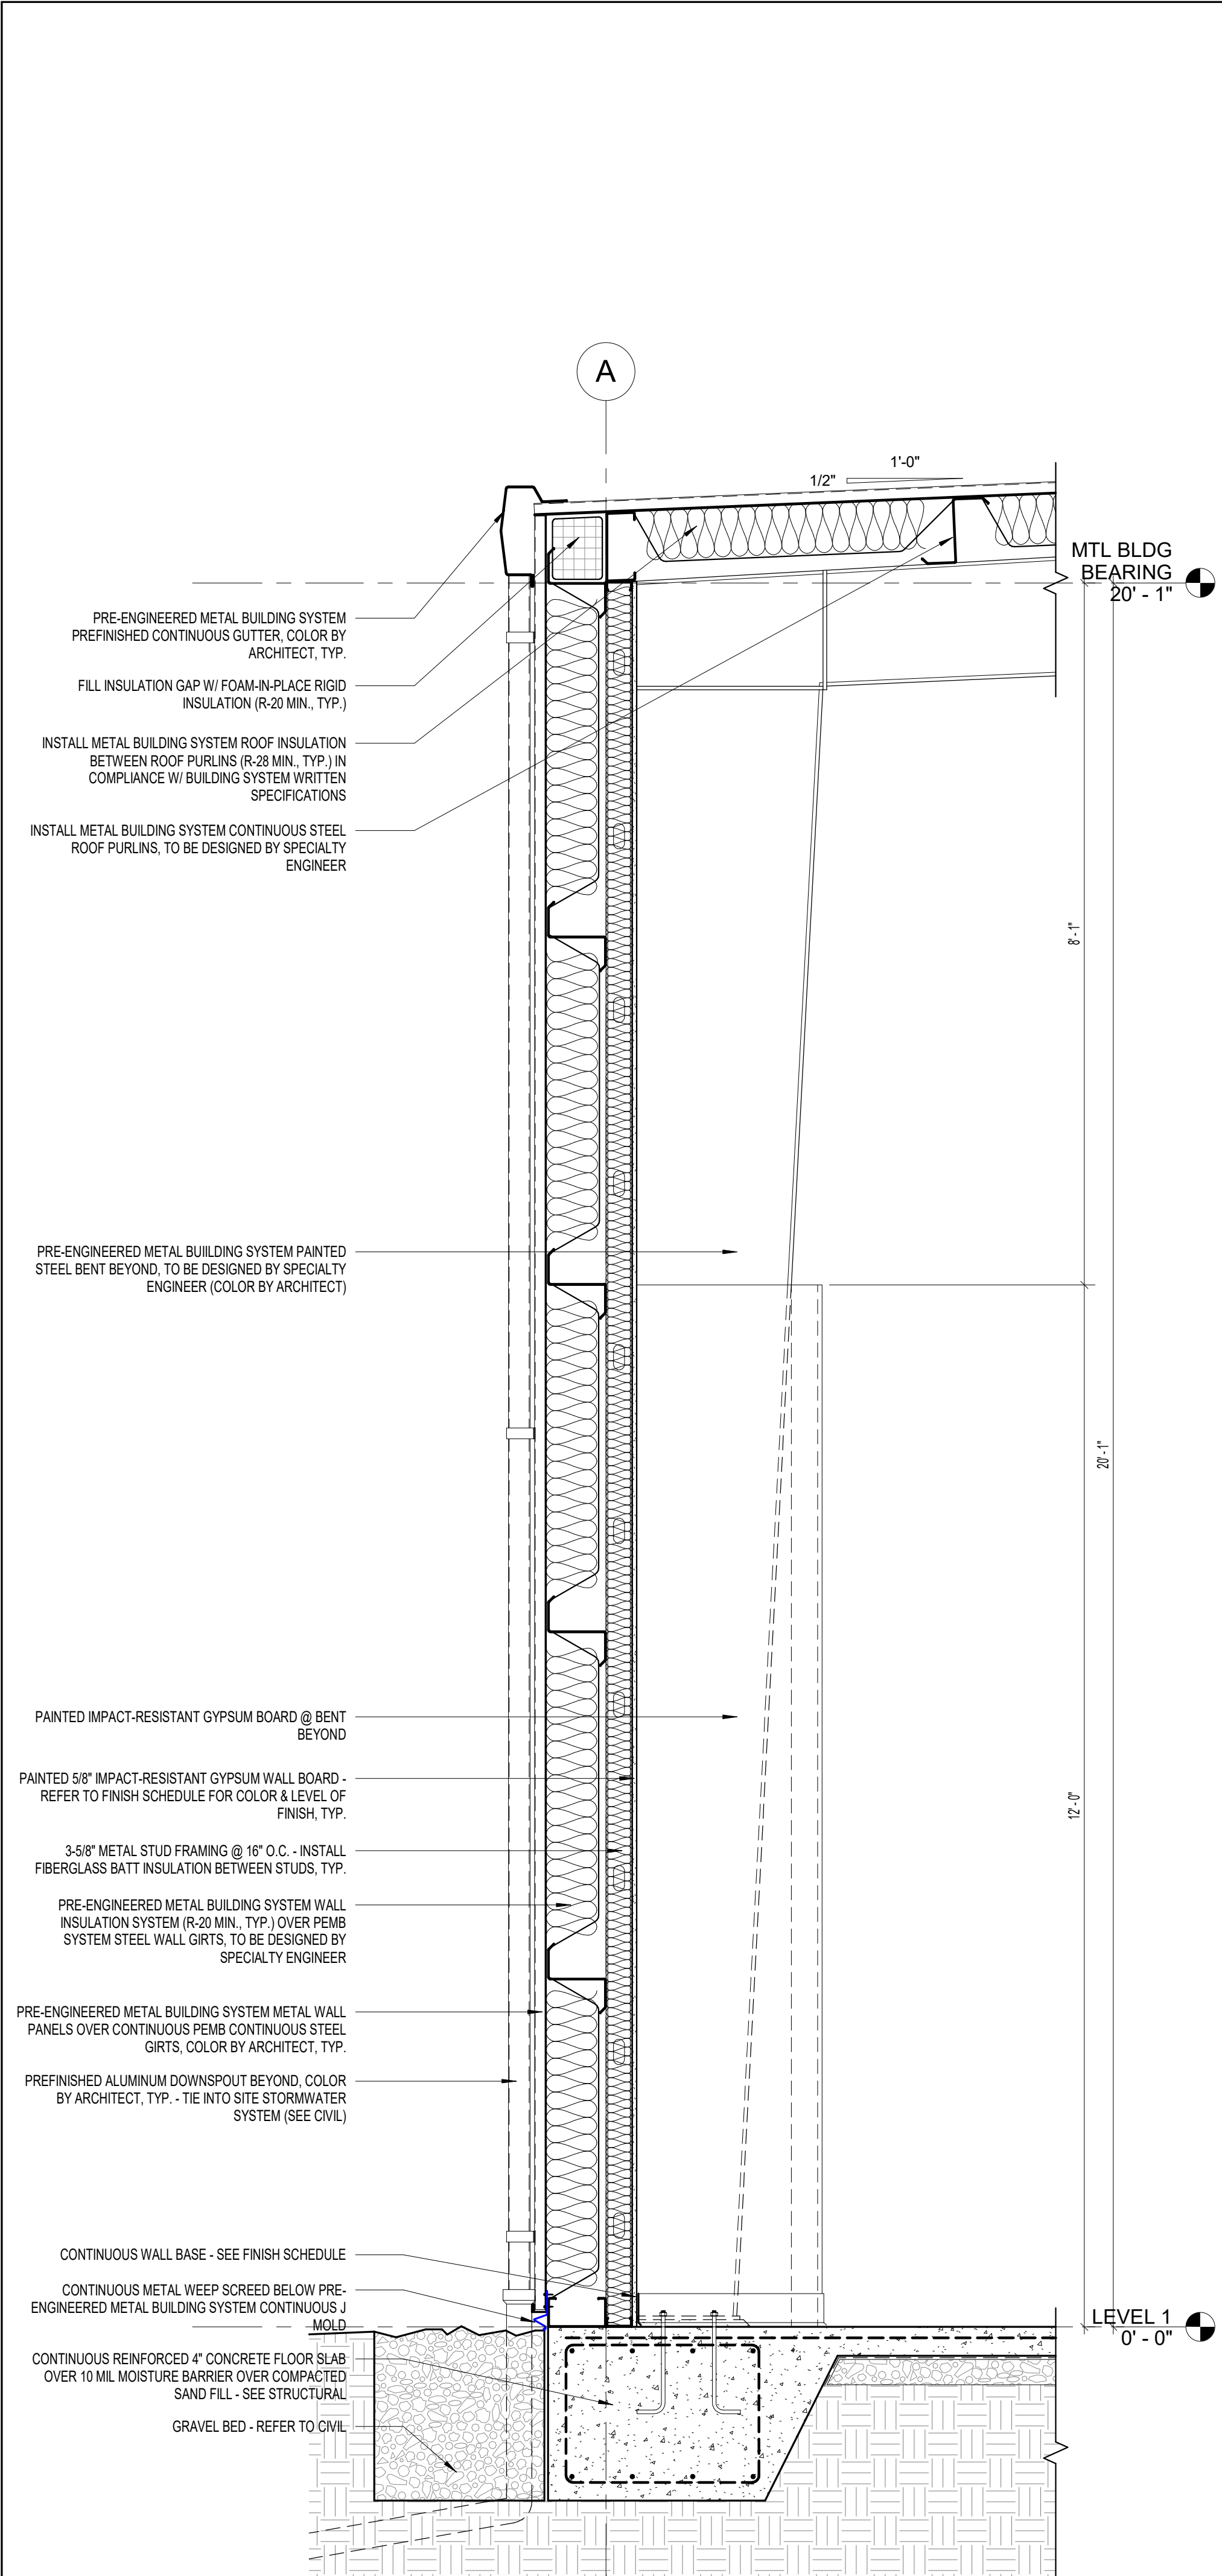


3	WALL SECTION 2 @ NEW ADDN.	2	WALL SECTION 1 @ NEW ADDN.	1	WALL SECTION @ TOWER
A5.1	3/4" = 1'-0"	A5.1	3/4" = 1'-0"	A5.1	1" = 1'-0"

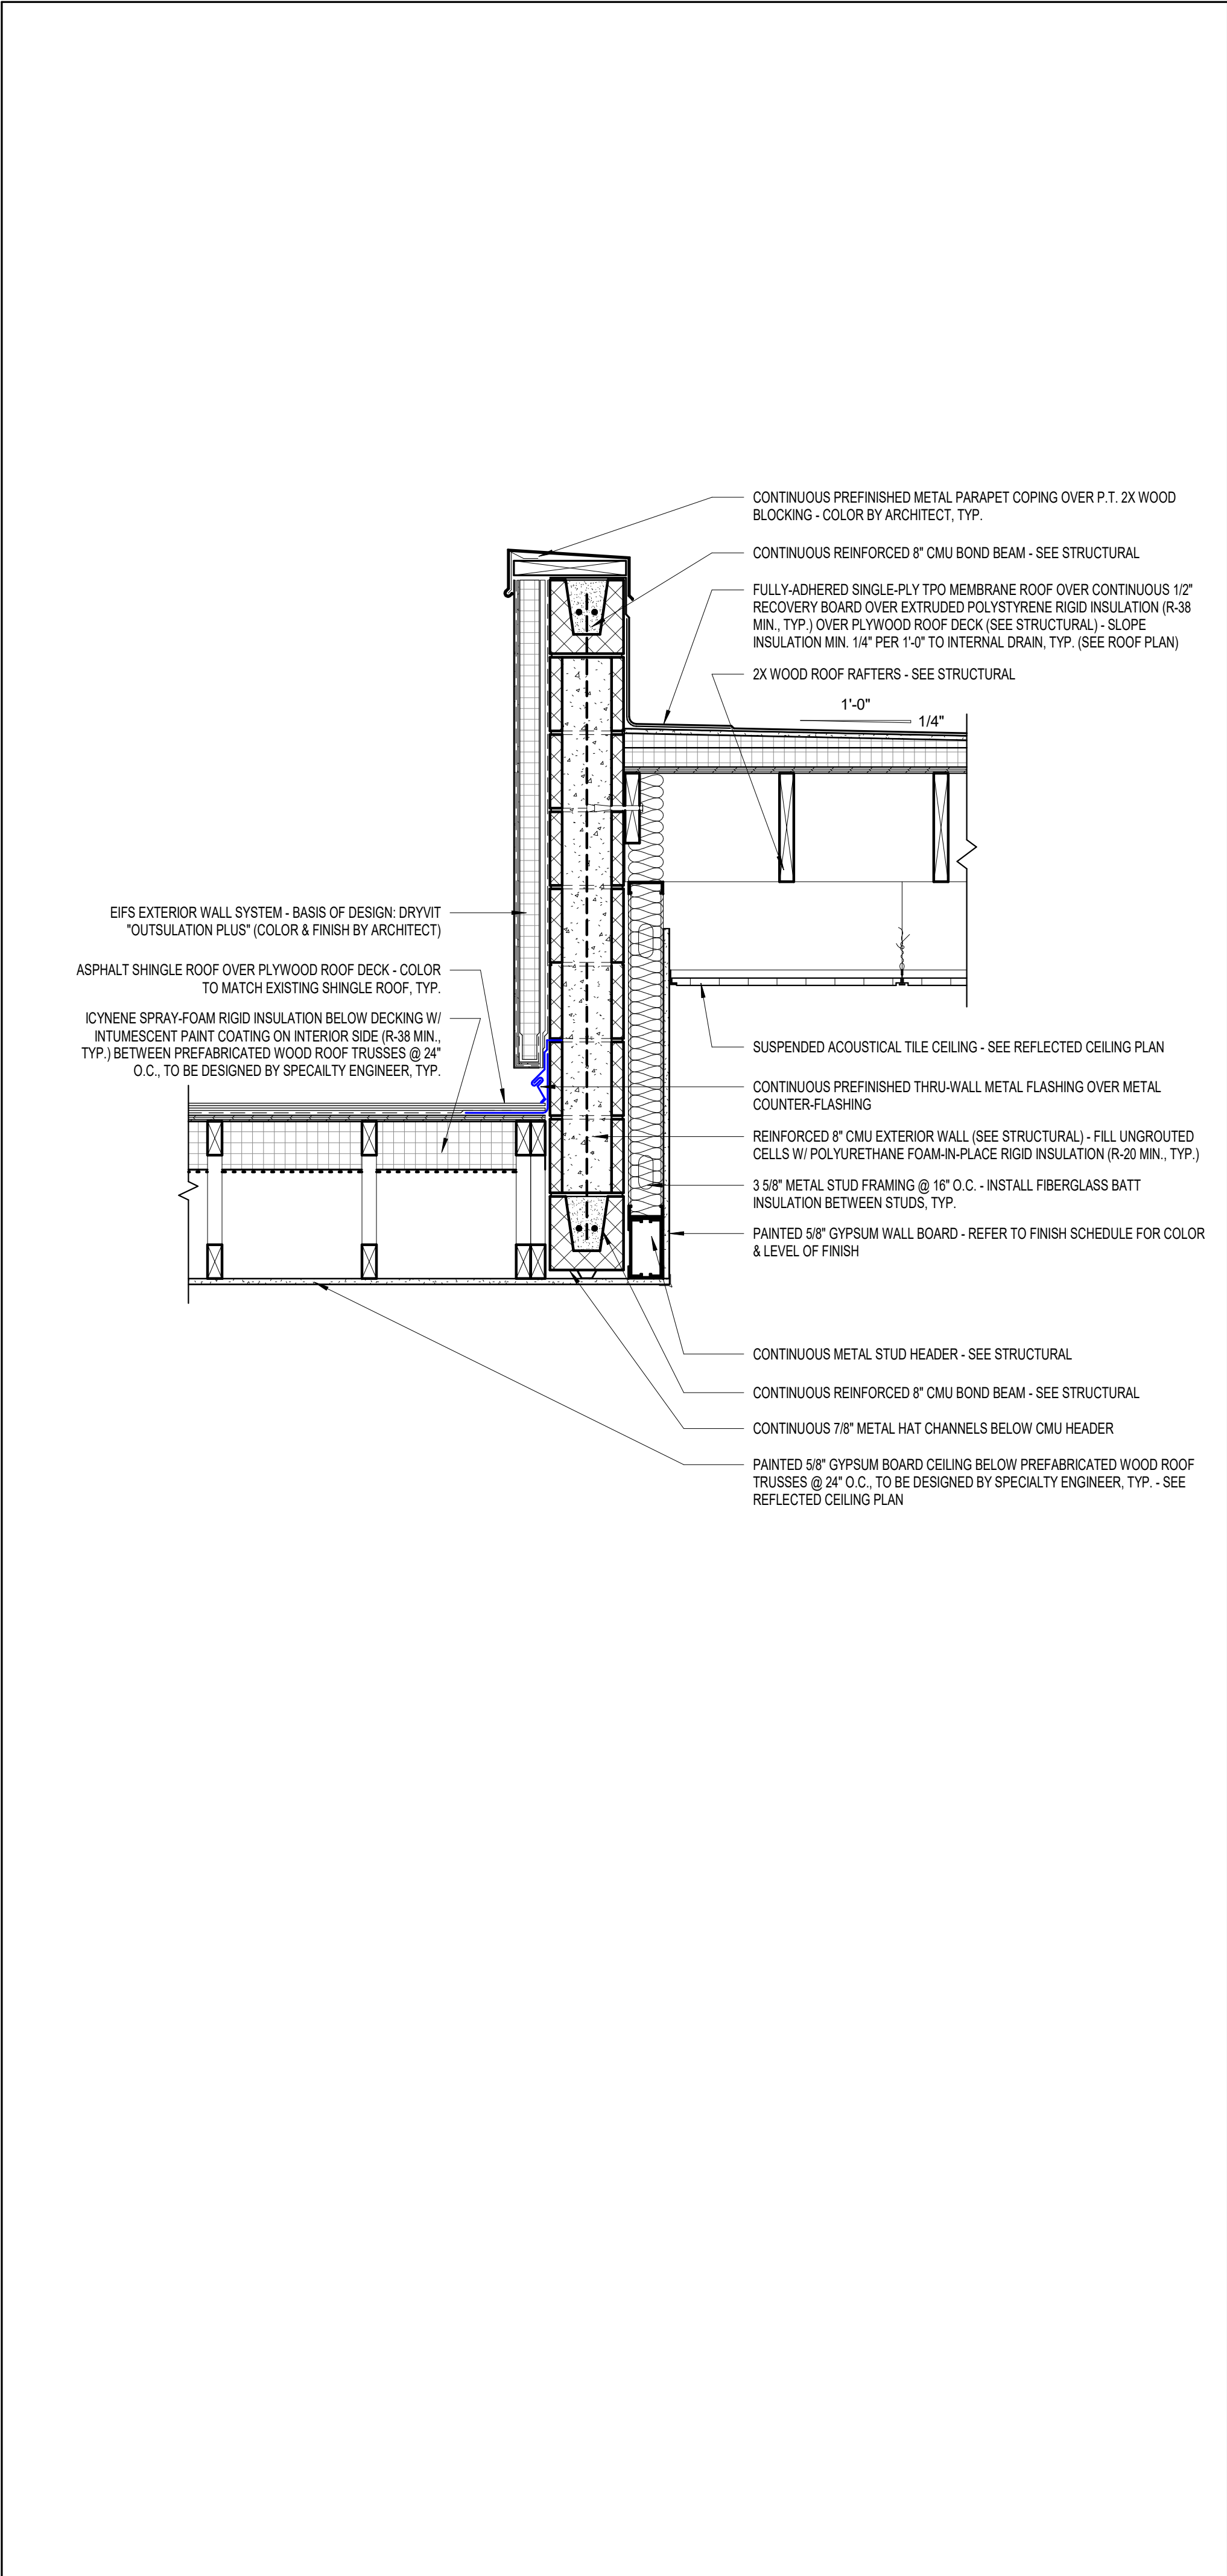


3	WALL SECTION @ CONNECTOR
A5.2	1" = 1'-0"

Copyright Barnett Franczak Barlowe & Shuler, Architects. All rights Reserved

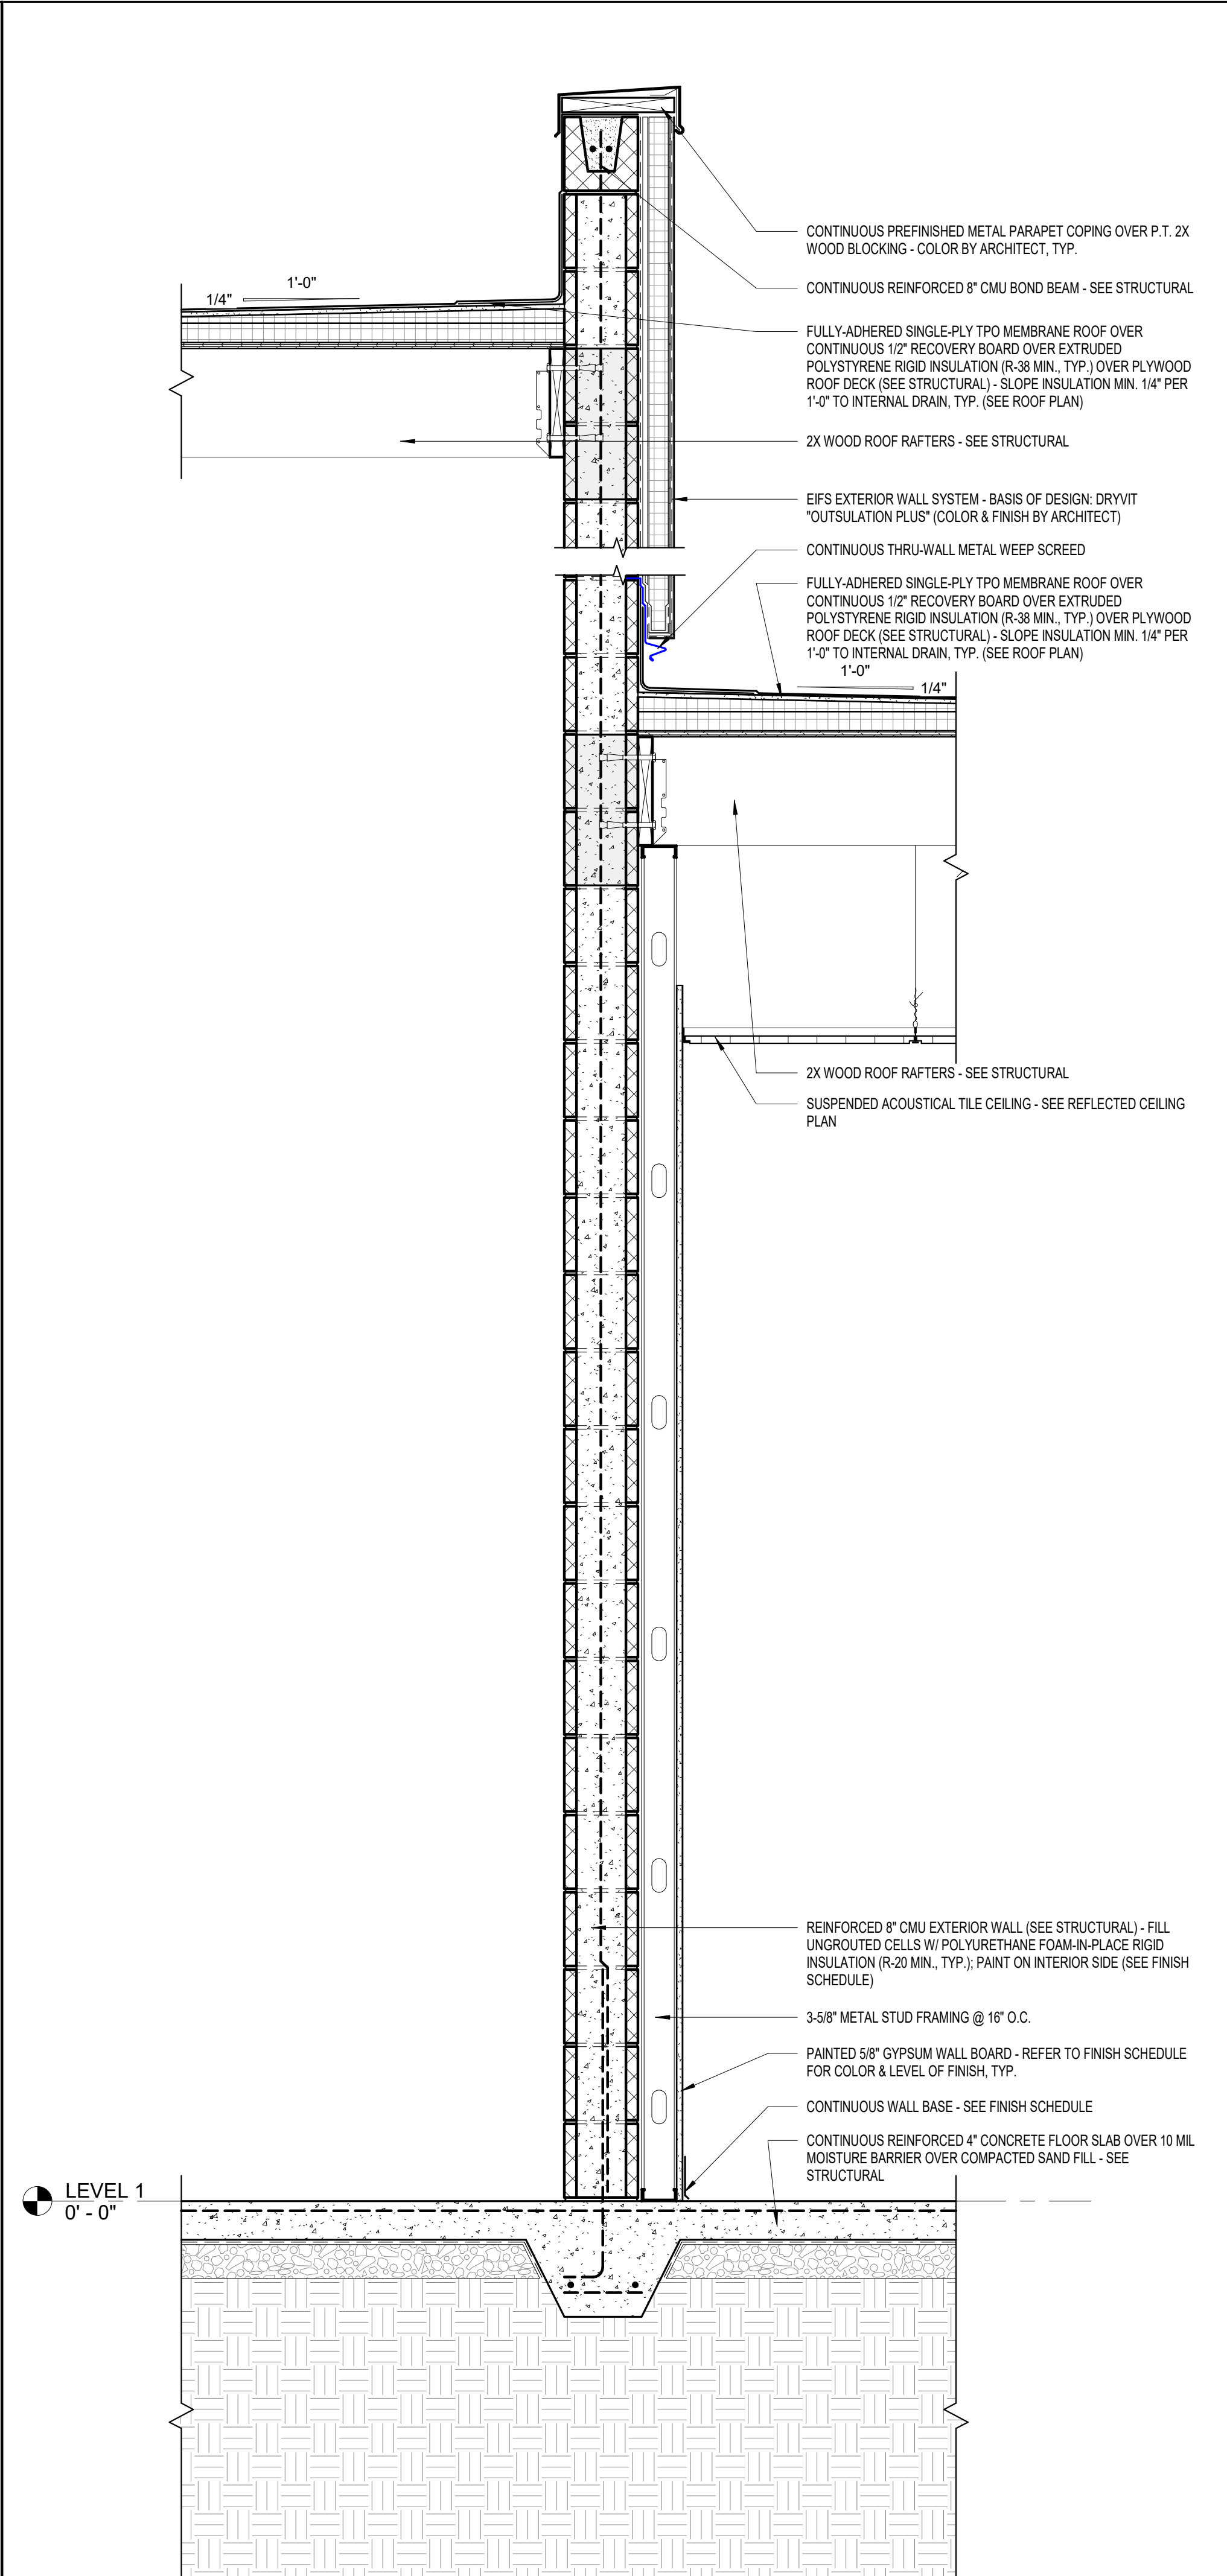

2	WALL SECTION @ NEW MECH.
A5.2	1" = 1'-0"

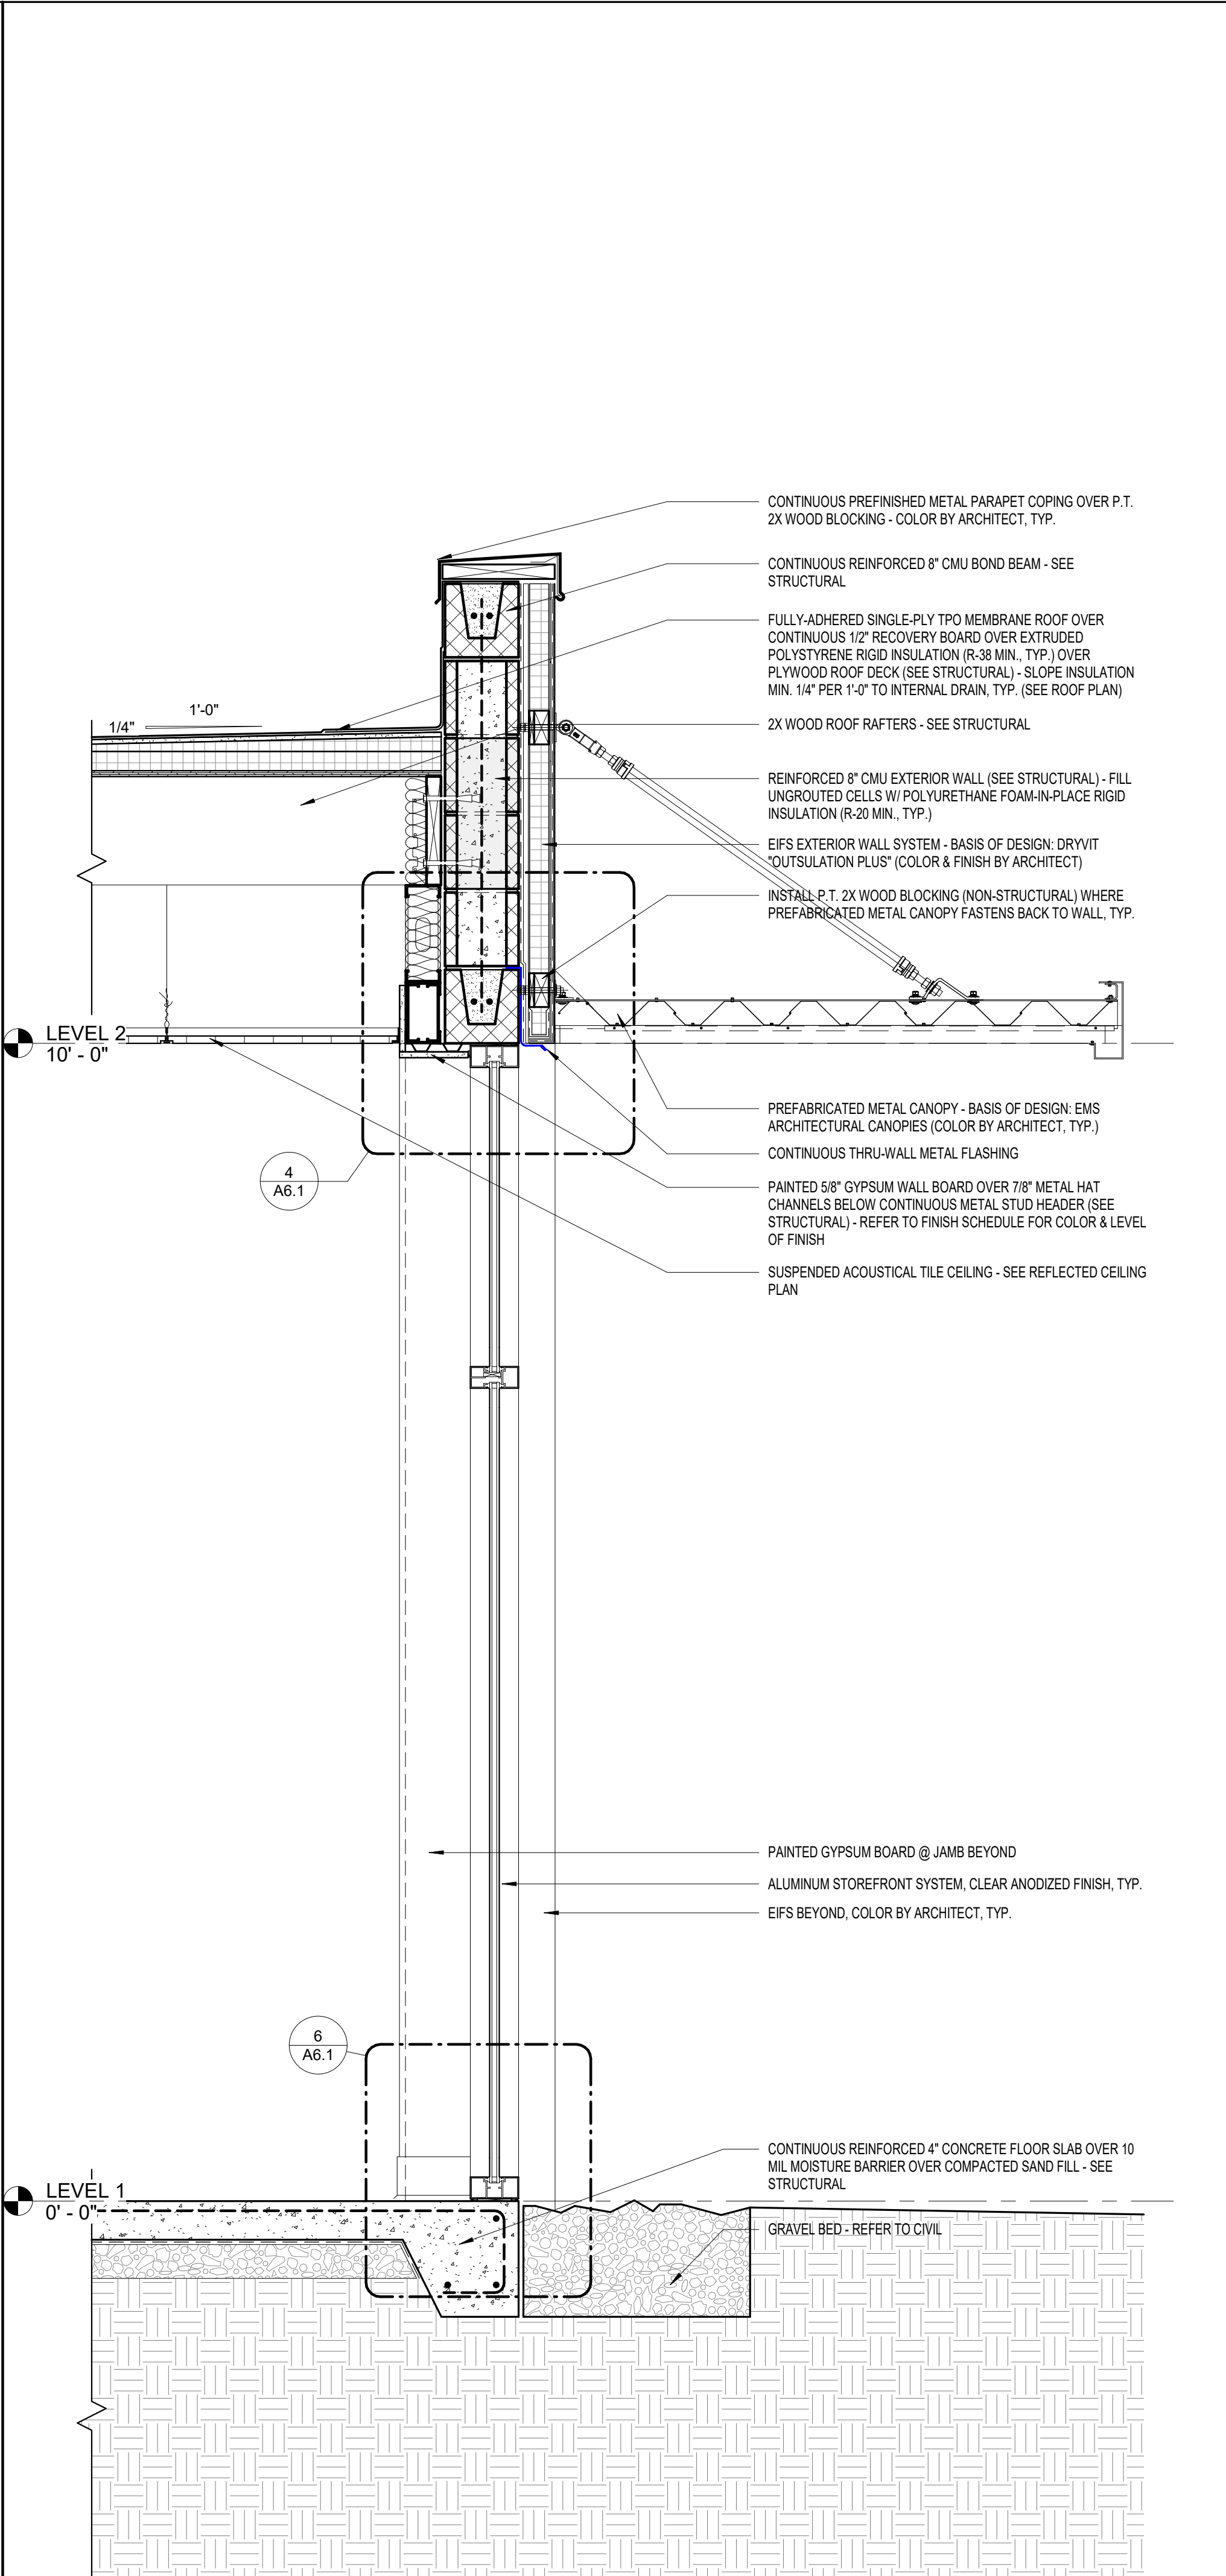

1	WALL SECTION @ NEW LOBBY
A5.2	1" = 1'-0"



CITY OF MIDWAY -
EUGENE LAMB JR.
COMMUNITY
CENTER

19740	Drawn By:	JM
Project Code	Checked By:	DS

04 APRIL 2025
Date


CONTRACT
DOCUMENTS

Revisions
▲
▲
▲
▲
▲
▲
▲

WALL SECTIONS


Tallahassee	Florida
-------------	---------

A5.2

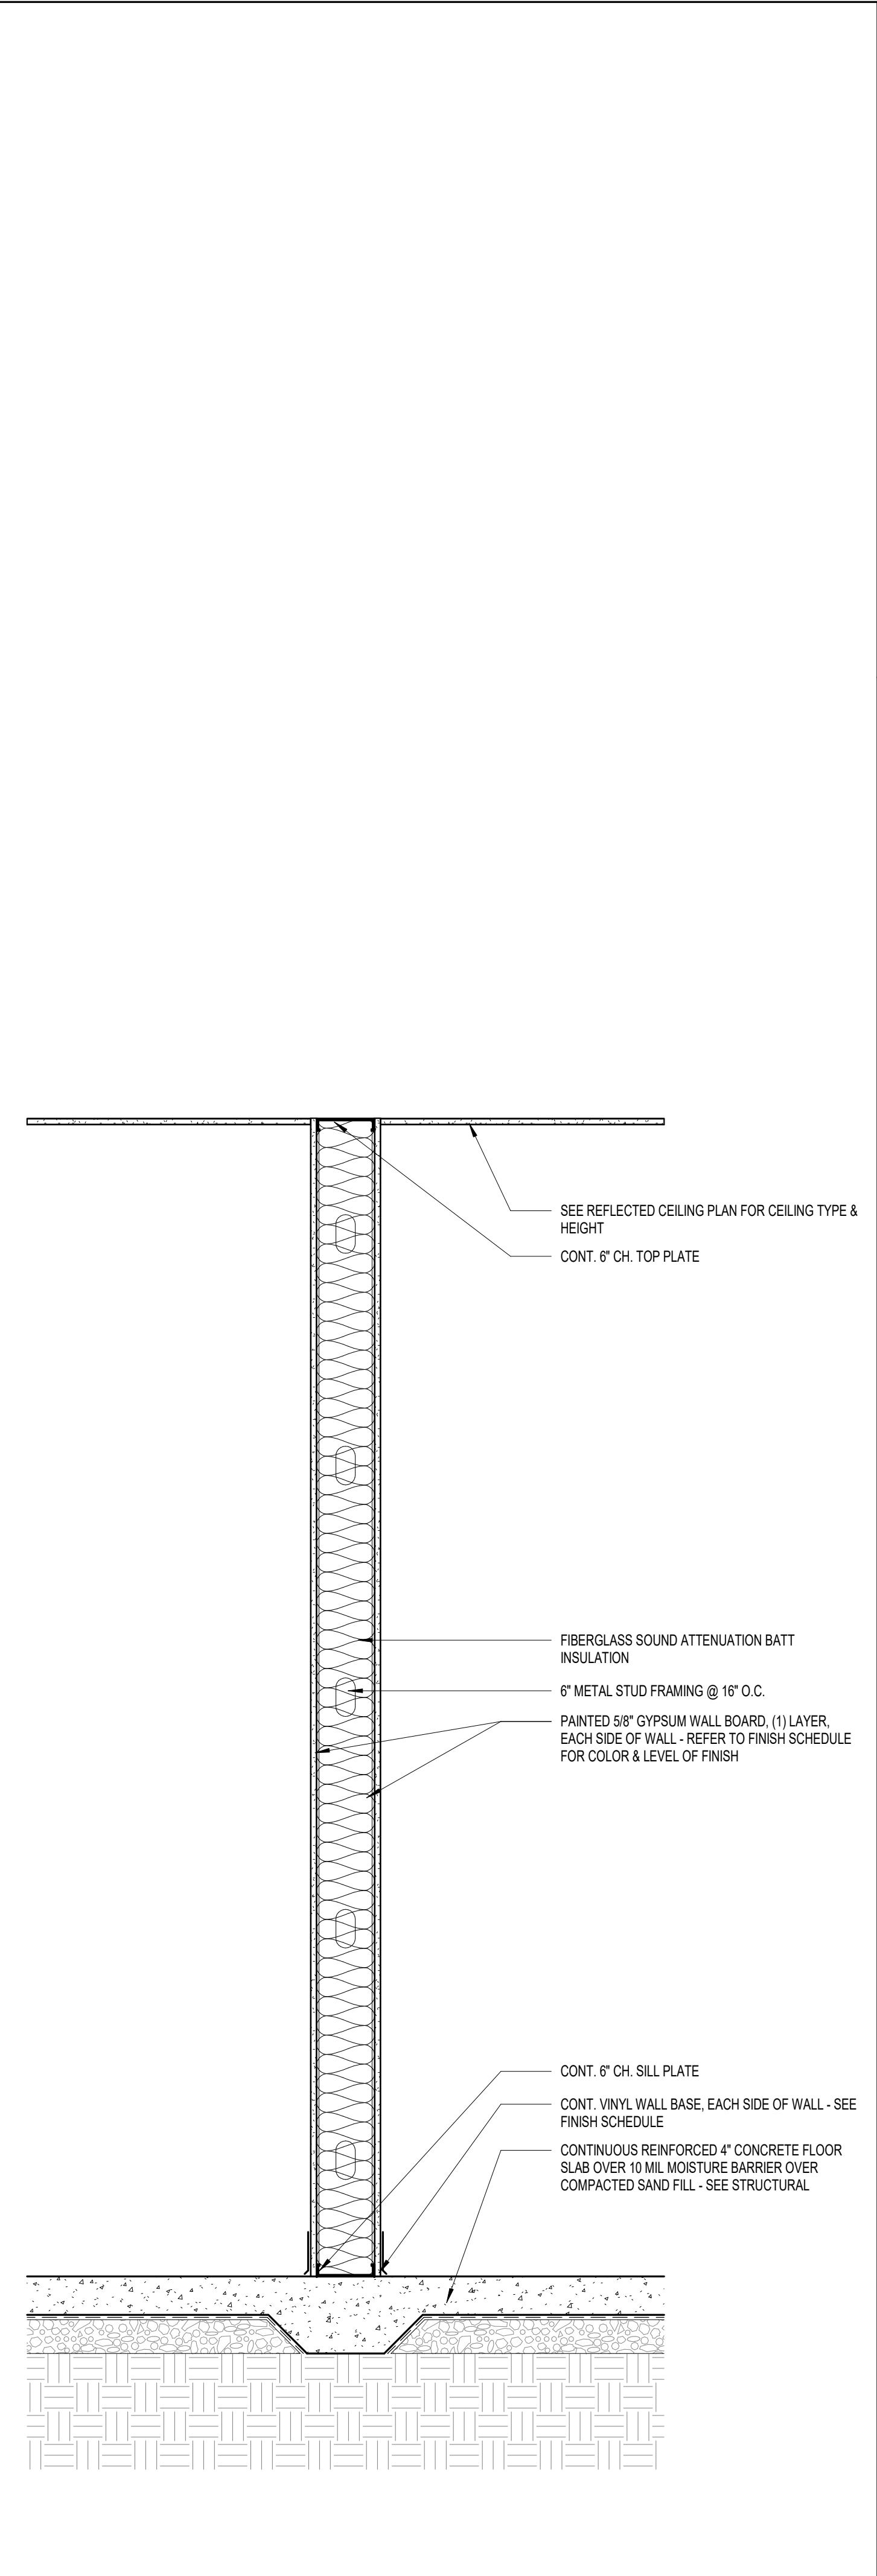


4	PARTITION TYPE P-3
A5.3	1" = 1'-0"


Copyright Barnett Fronczak Barlowe & Shuler, Architects. All rights Reserved

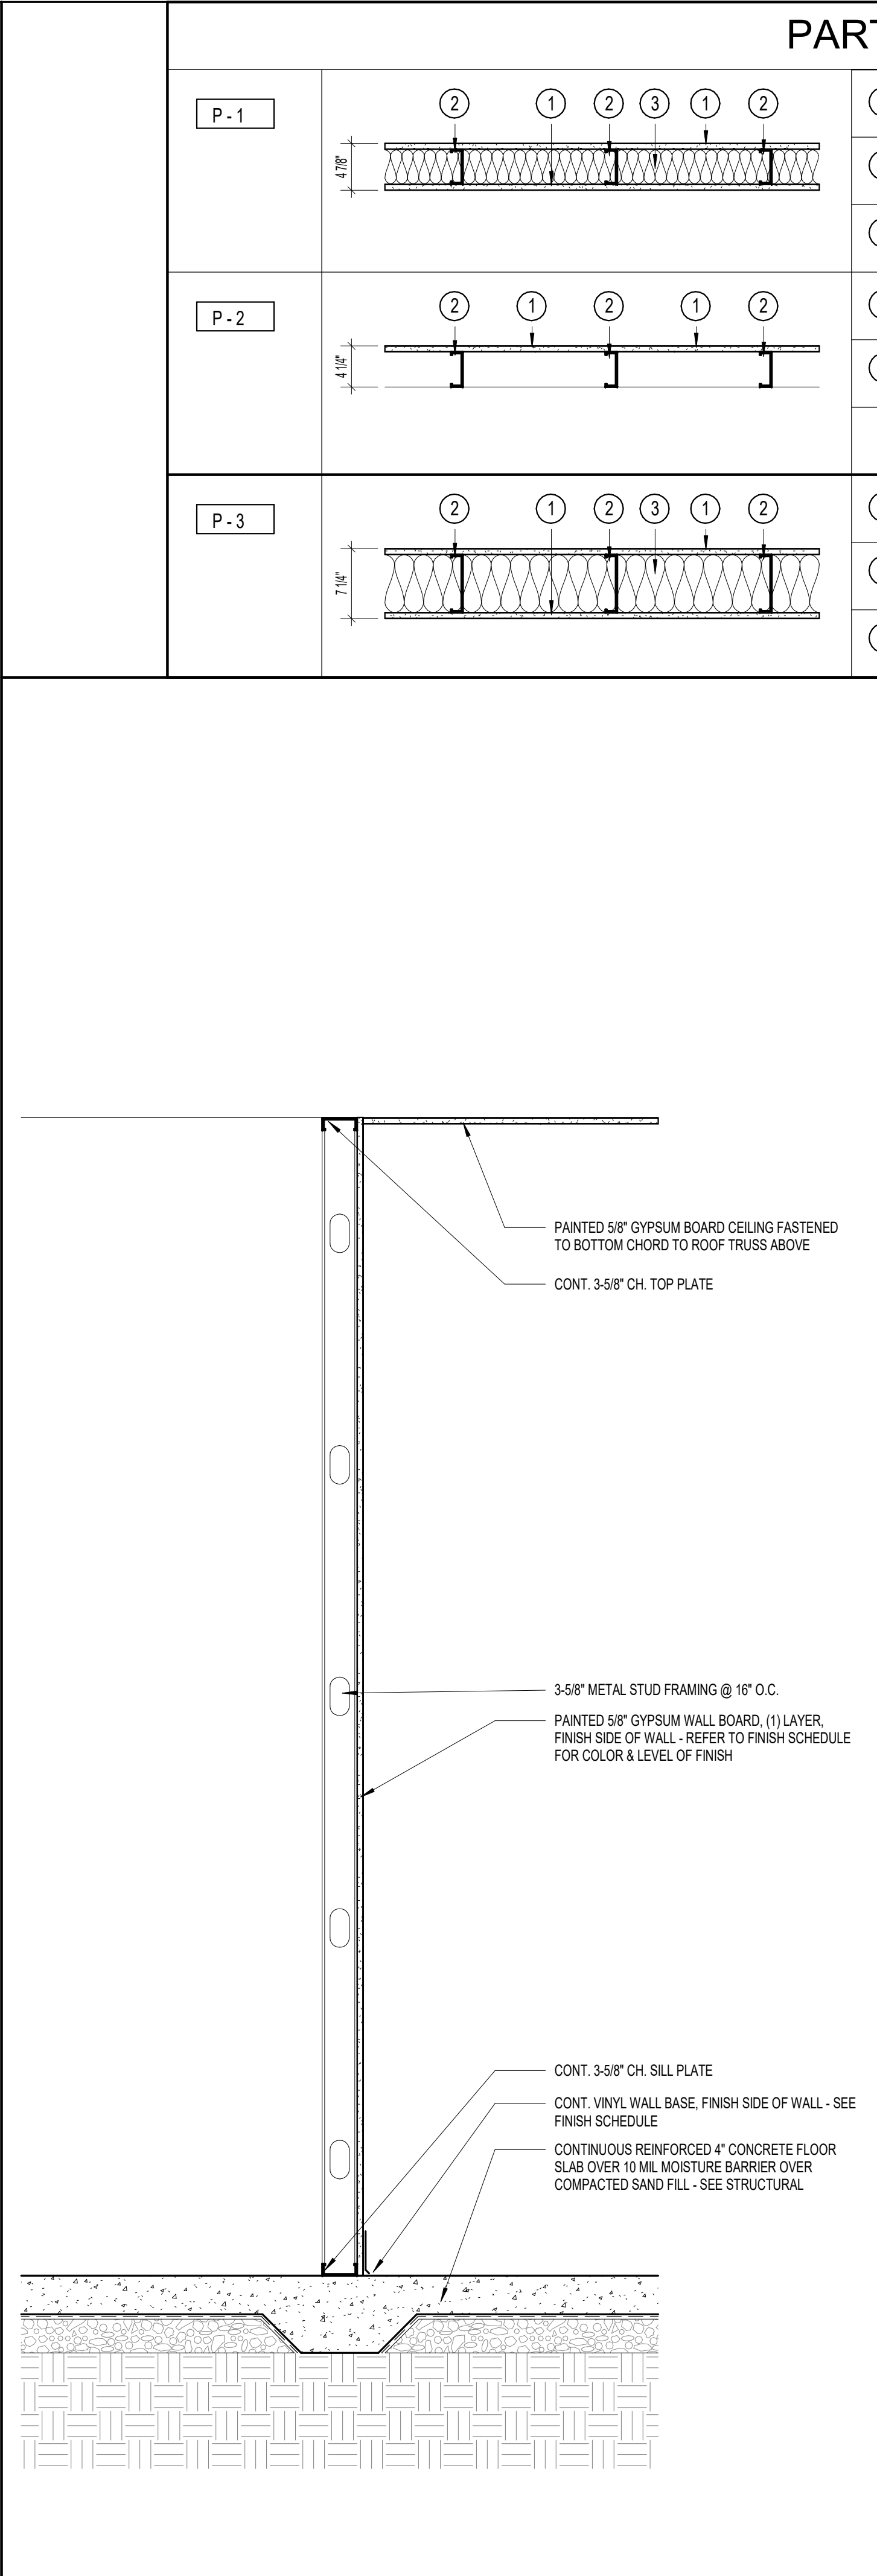

3	PARTITION TYPE P-2
A5.3	1" = 1'-0"

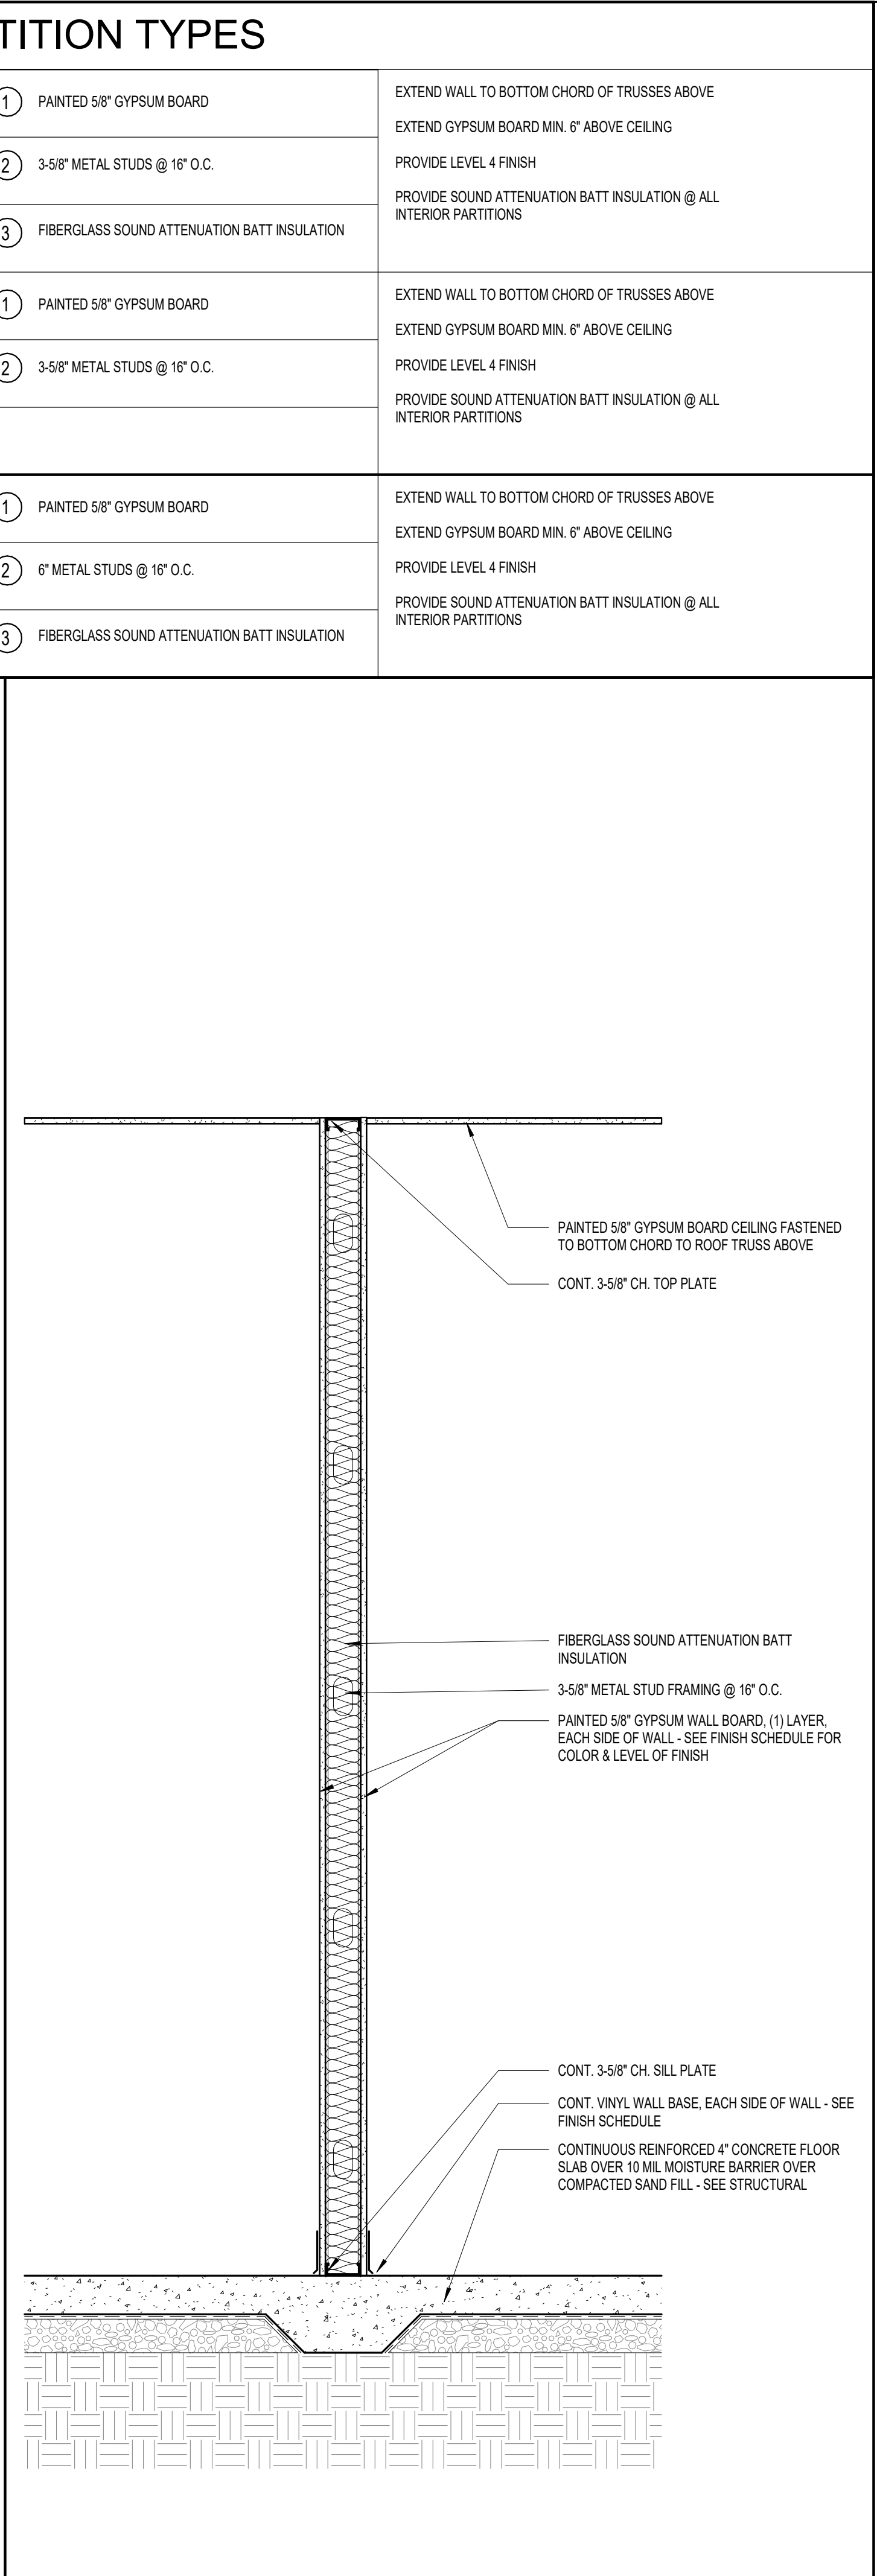

2	PARTITION TYPE P-1
A5.3	1" = 1'-0"

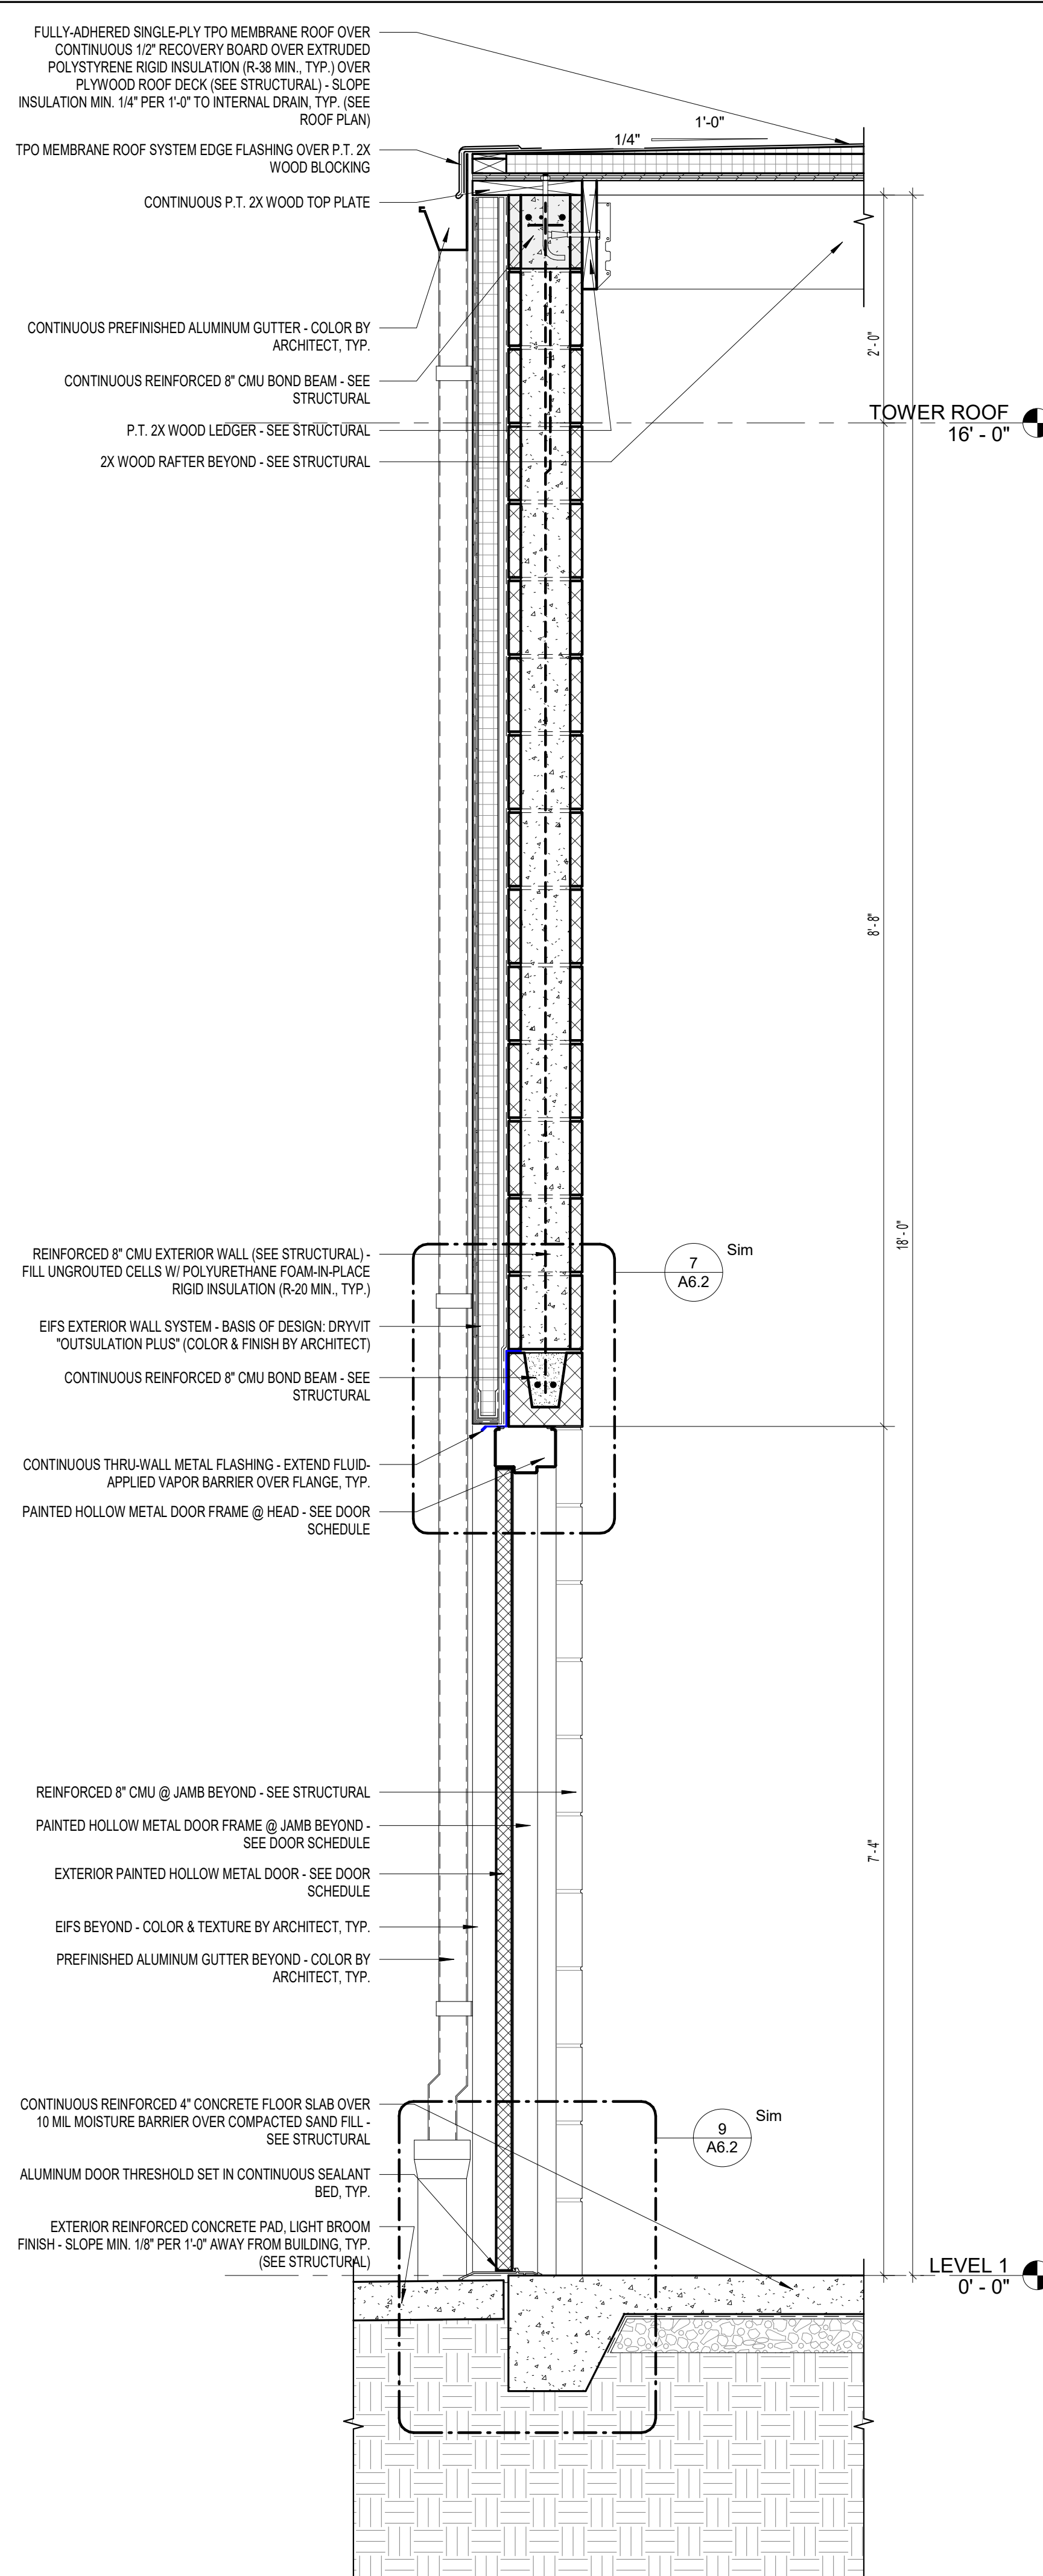

1	WALL SECTION - MECH. DOOR
A5.3	1" = 1'-0"

NOTES



CITY OF MIDWAY - EUGENE LAMB JR. COMMUNITY CENTER


19740 Drawn By: JM
Project Code Checked By: DS

04 APRIL 2025

Date

CONTRACT DOCUMENTS

Revisions

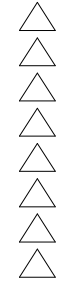


WALL SECTION & PARTITION TYPES


Tallahassee Florida

A5.3


2074 Centre Pointe Blvd, Suite #200, Tallahassee, FL 32308
Phone 850 224-6301 Fax 850 561-6978

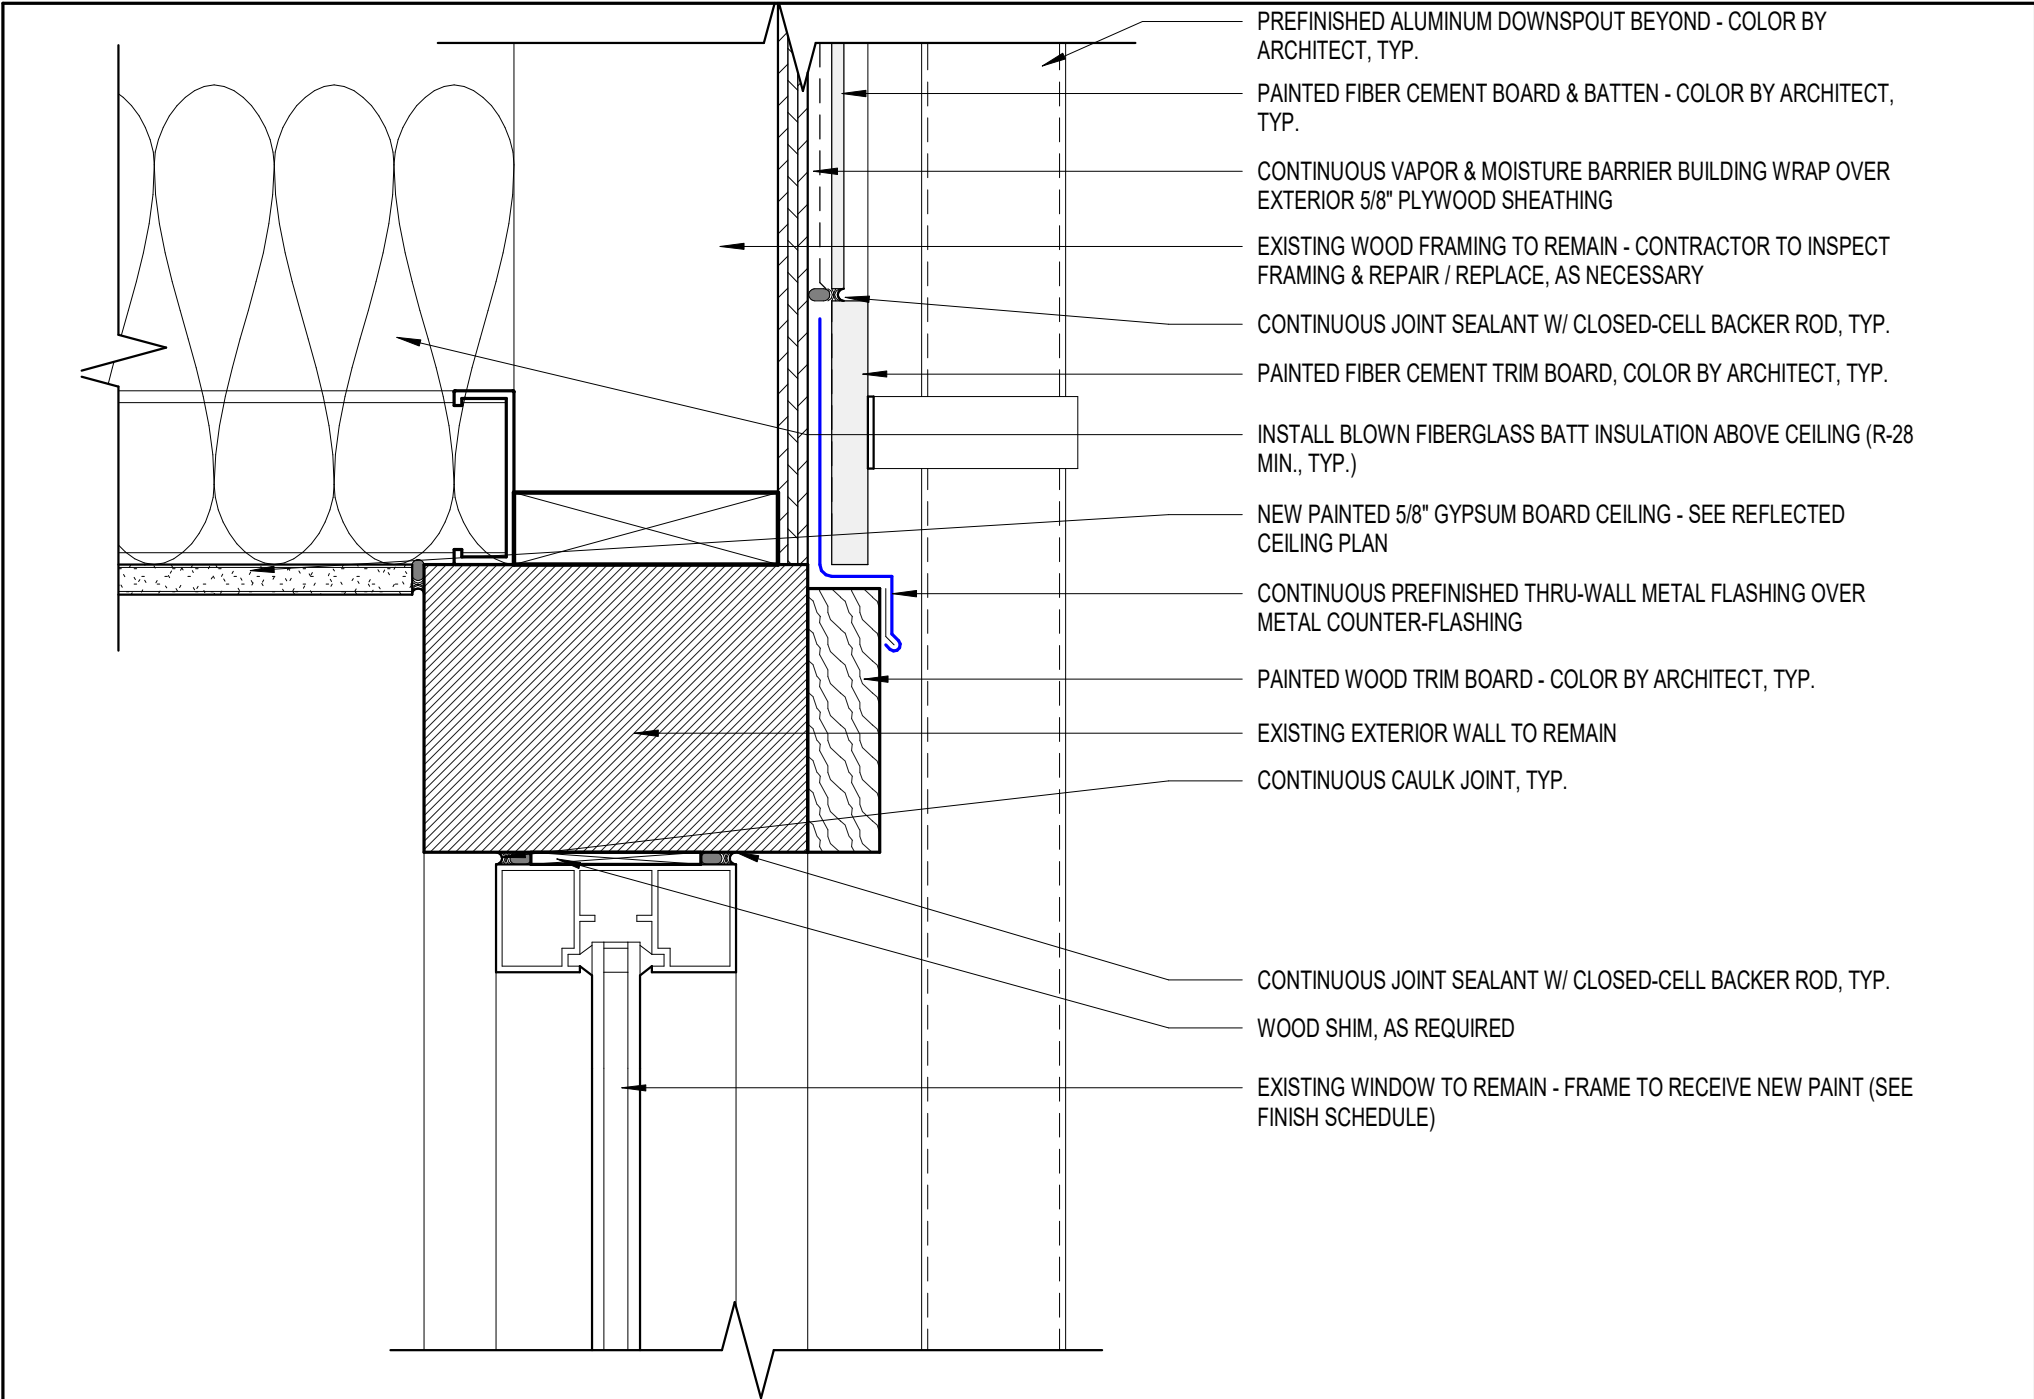


7 SF WINDOW HEAD DET - EXISTING BLDG
A6.1 3" = 1'-0"

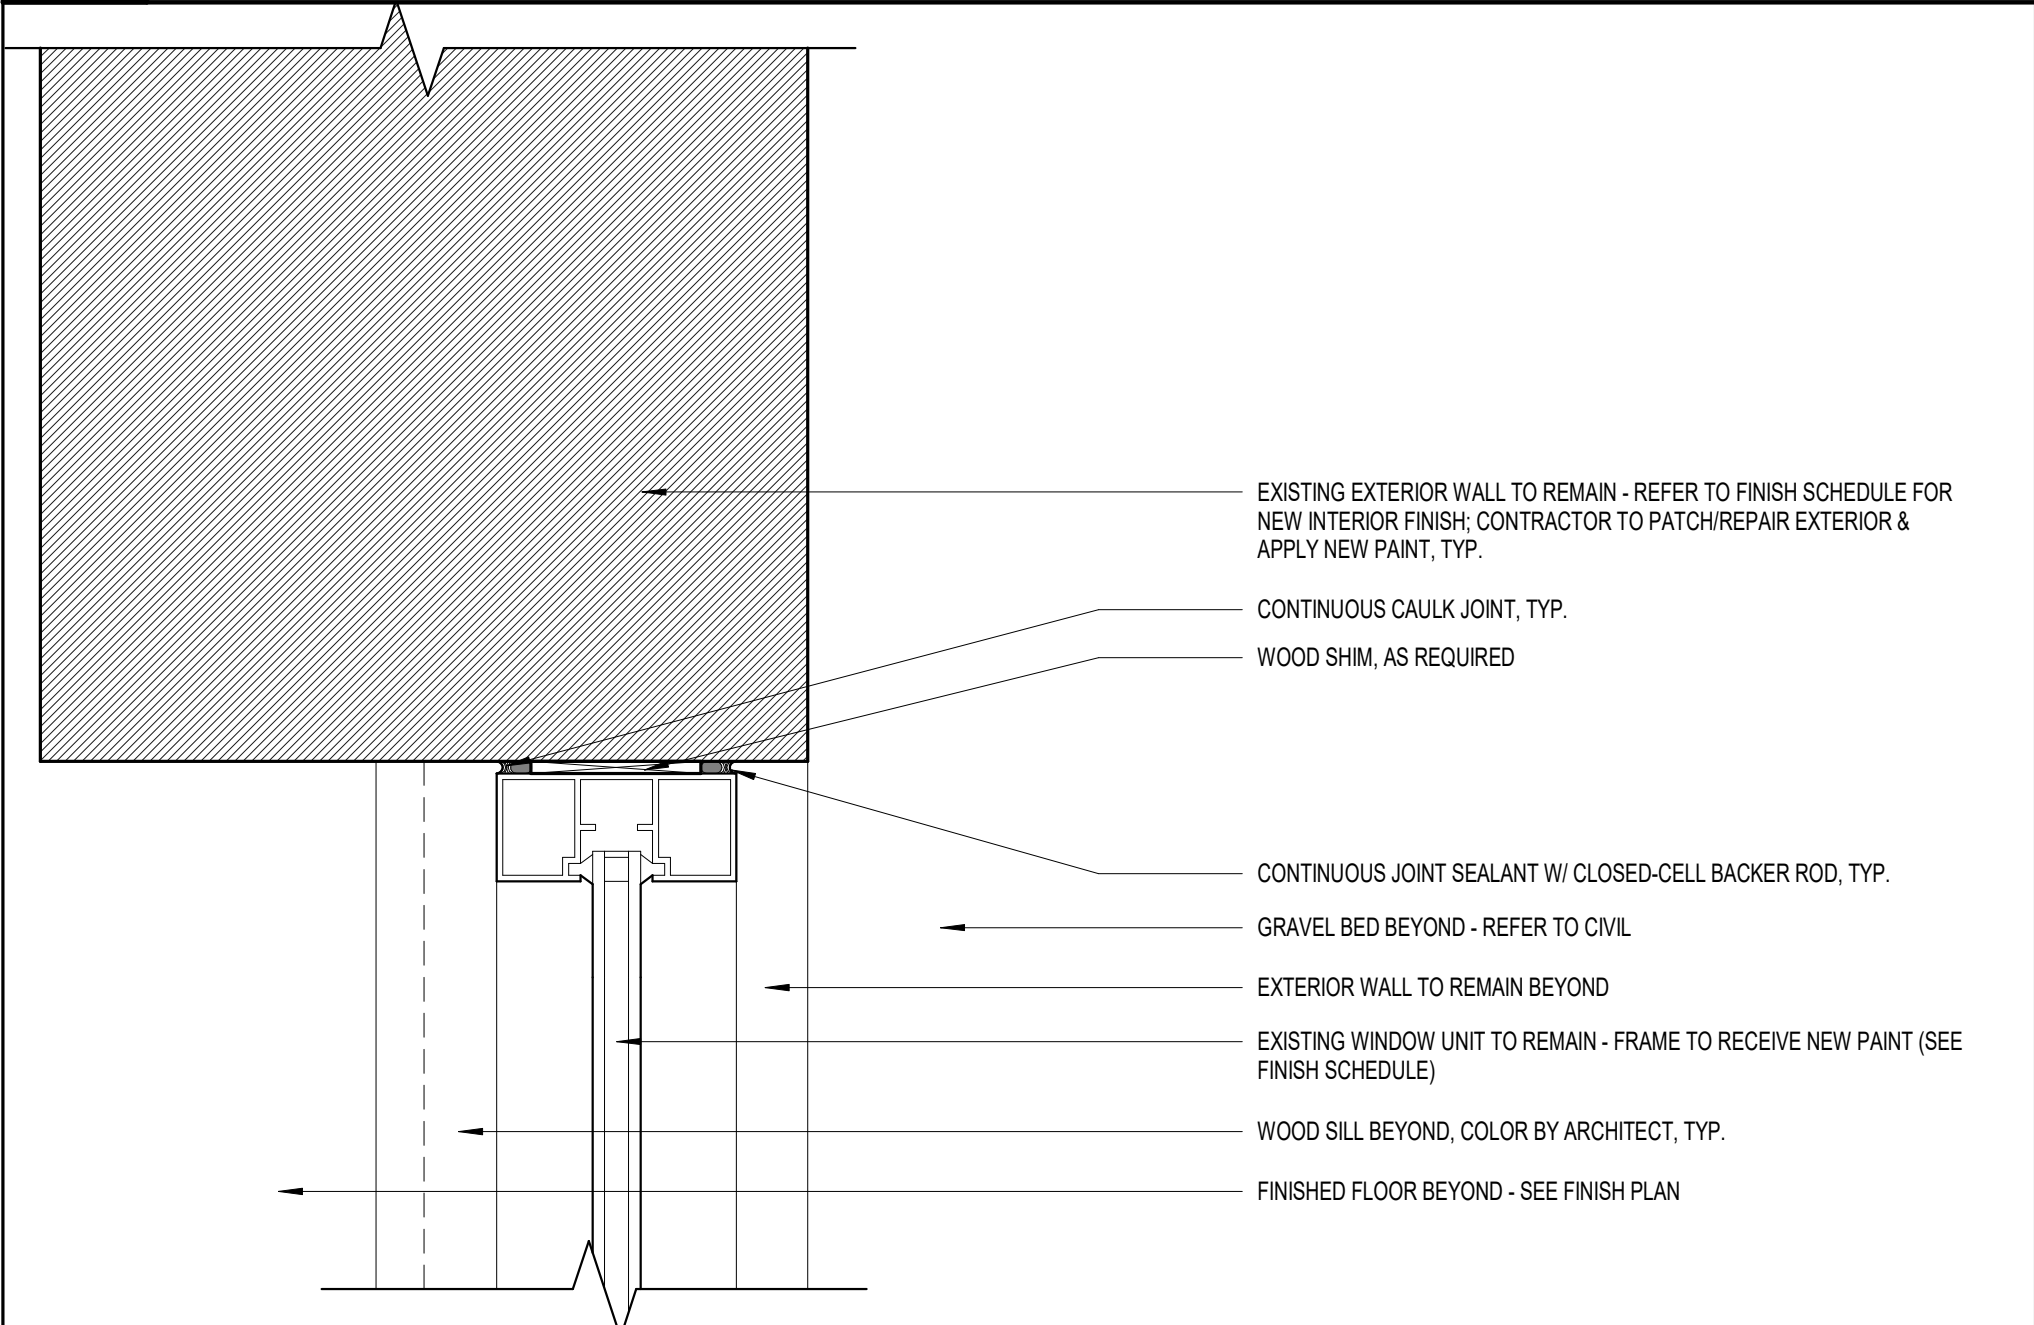


8 SF WINDOW JAMB DET - EXISTING BLDG
A6.1 3" = 1'-0"

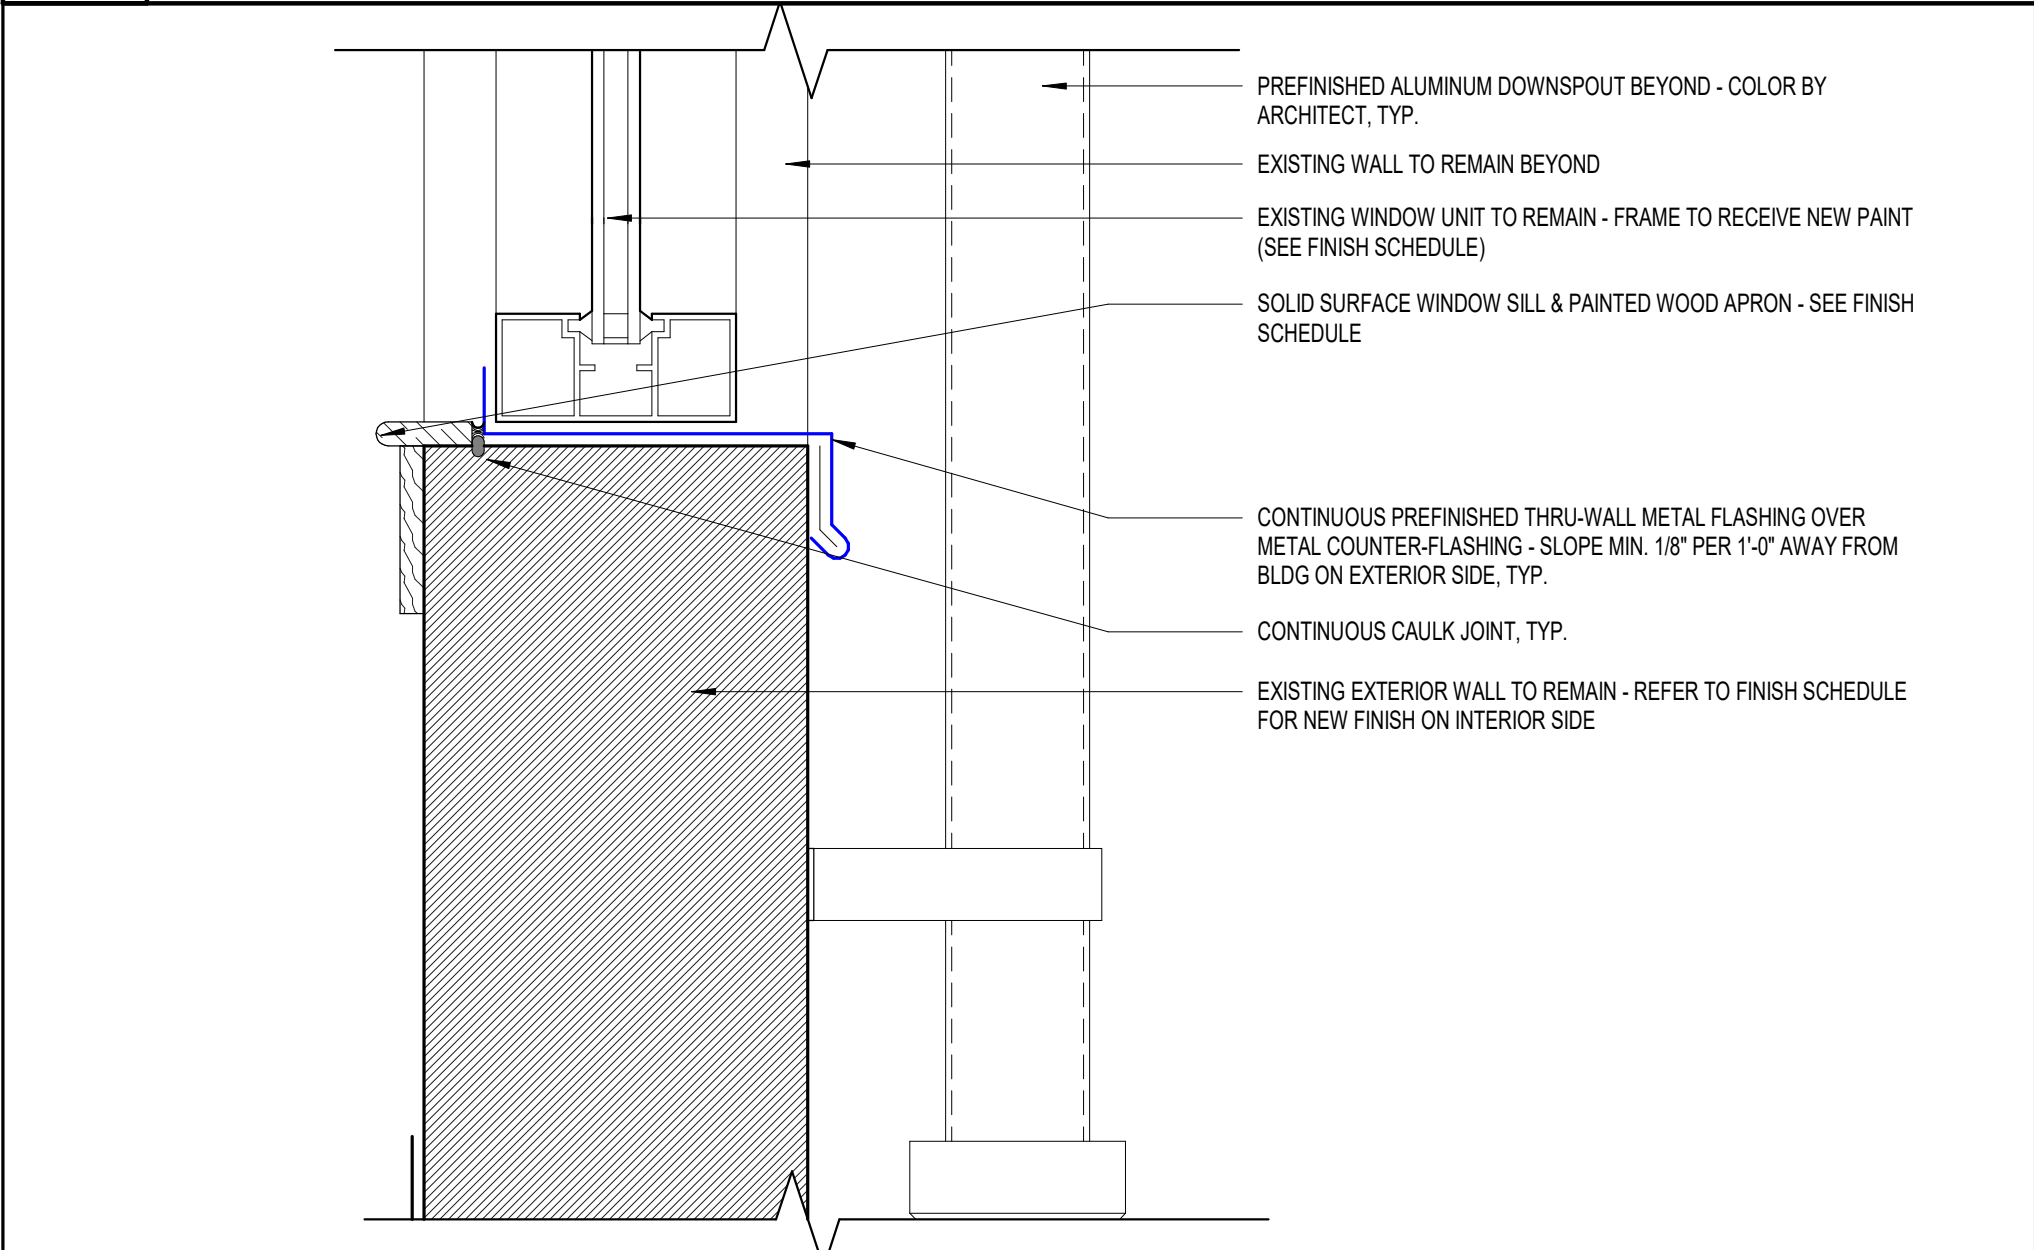


9 SF WINDOW SILL DET - EXISTING BLDG
A6.1 3" = 1'-0"

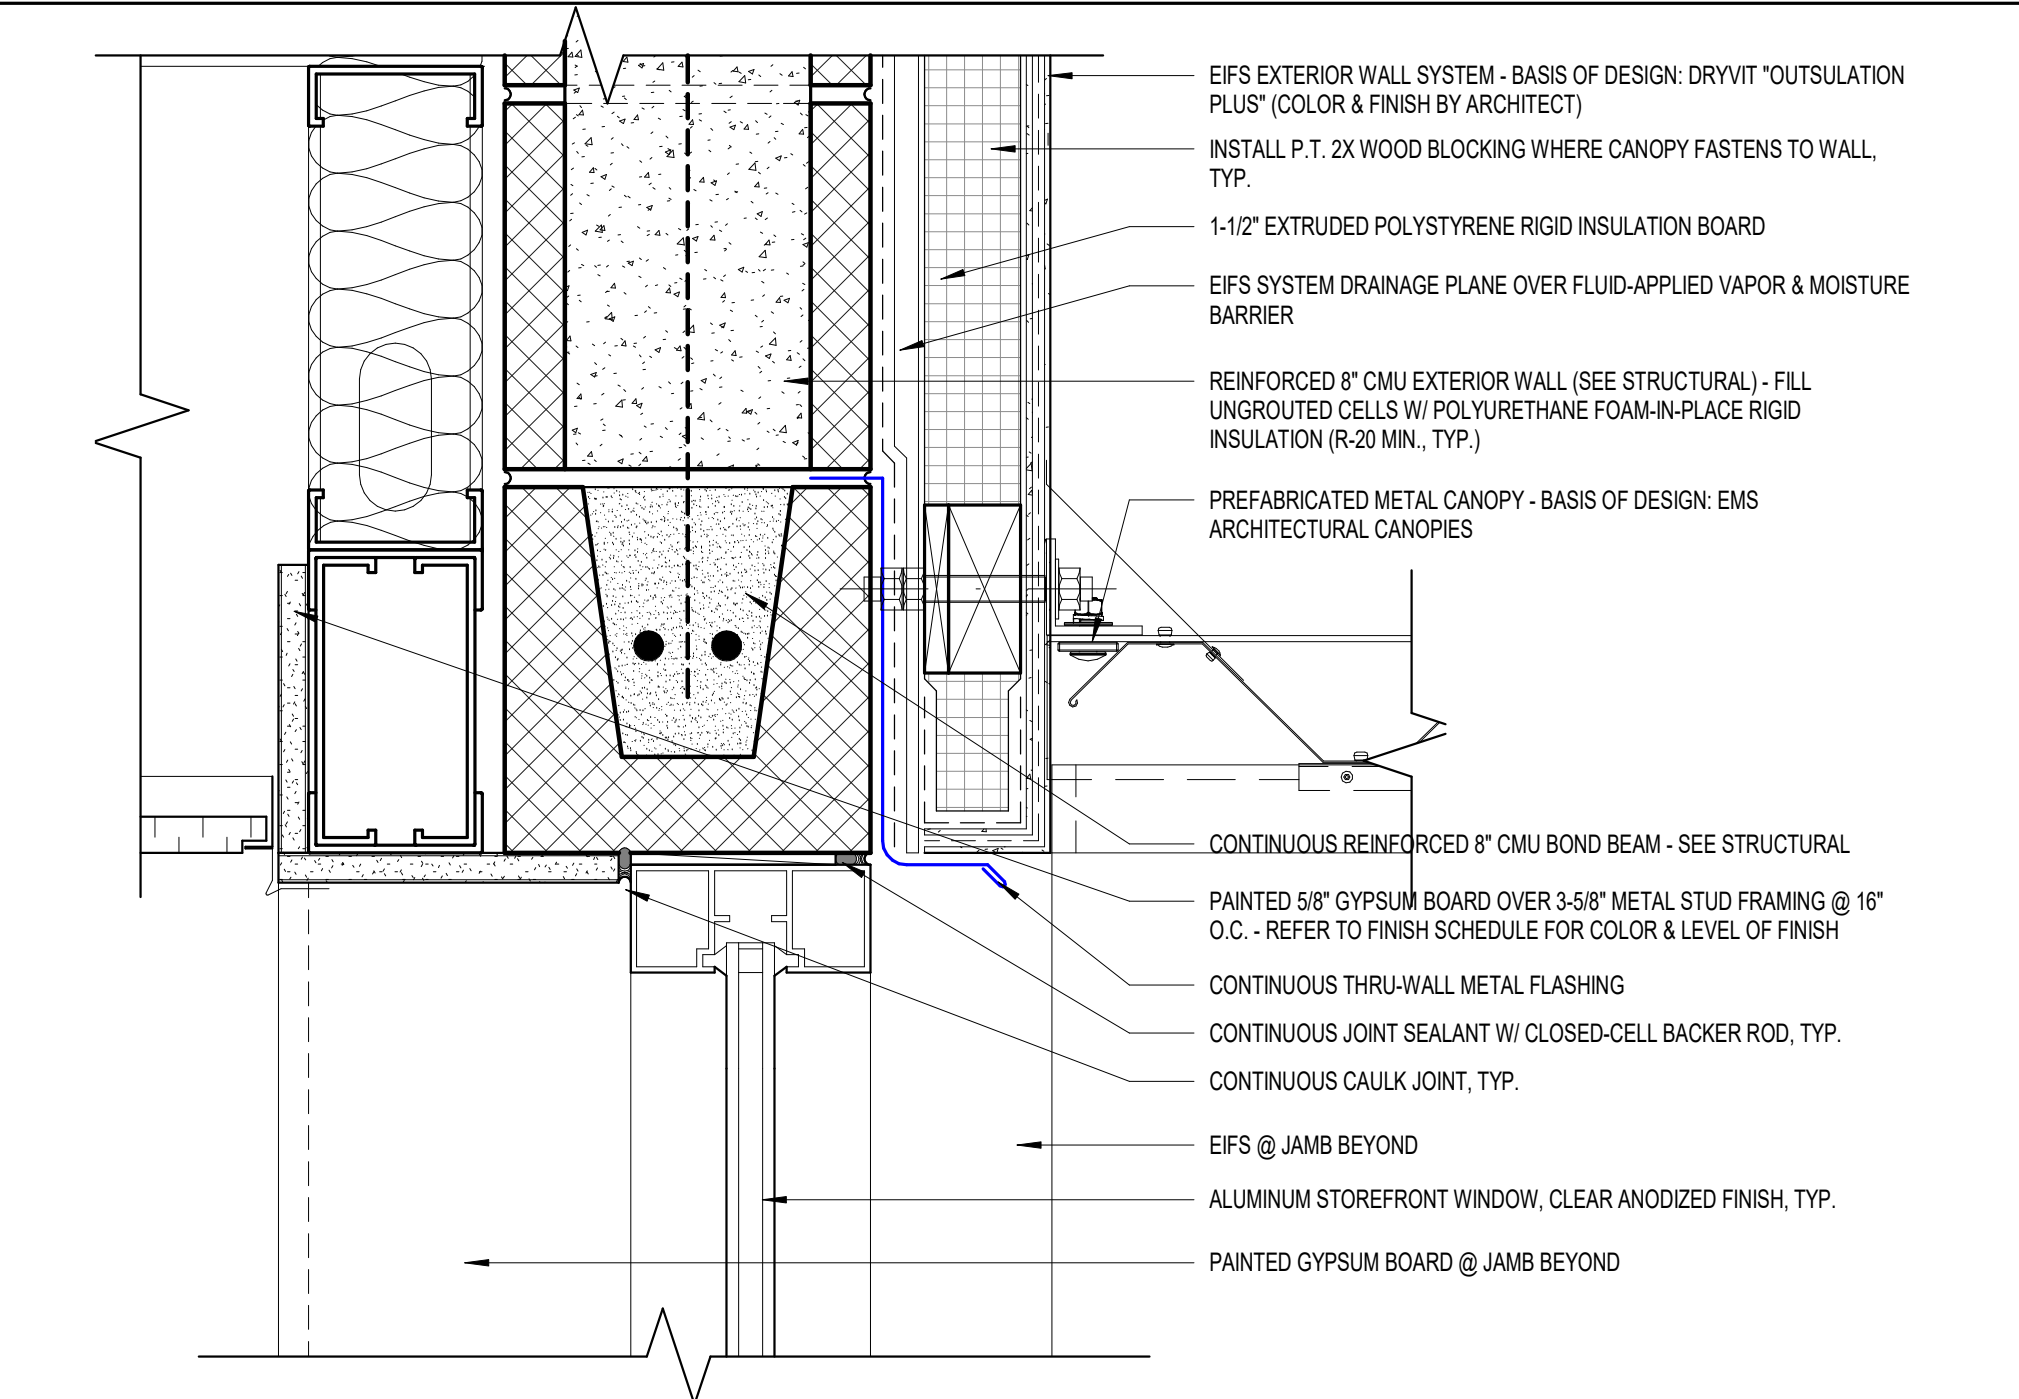


4 SF WINDOW HEAD DETAIL - LOBBY
A6.1 3" = 1'-0"

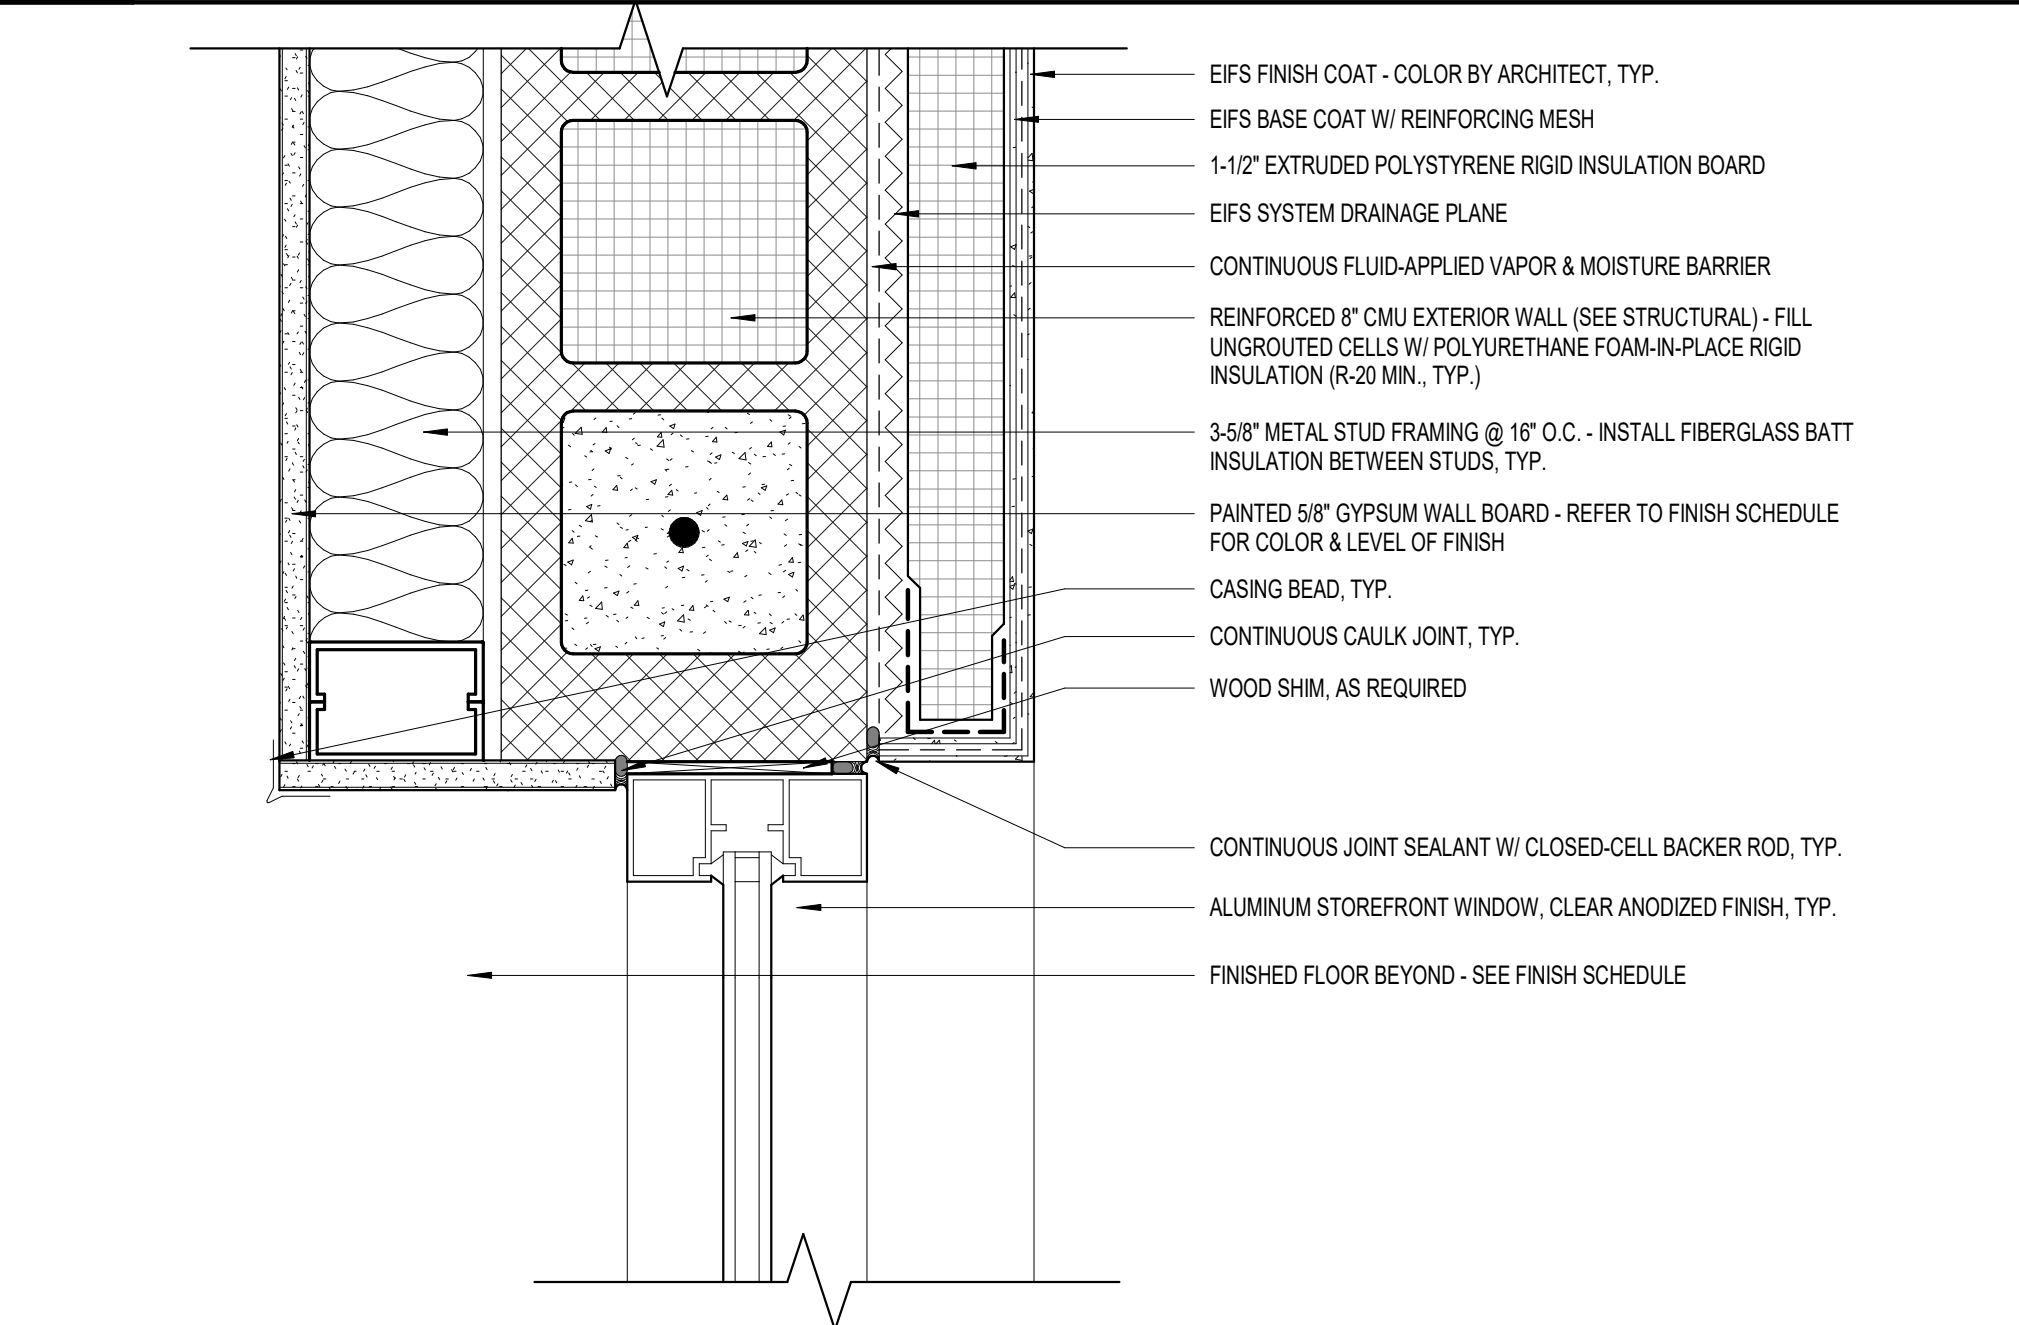


5 SF WINDOW JAMB DET - LOBBY
A6.1 3" = 1'-0"

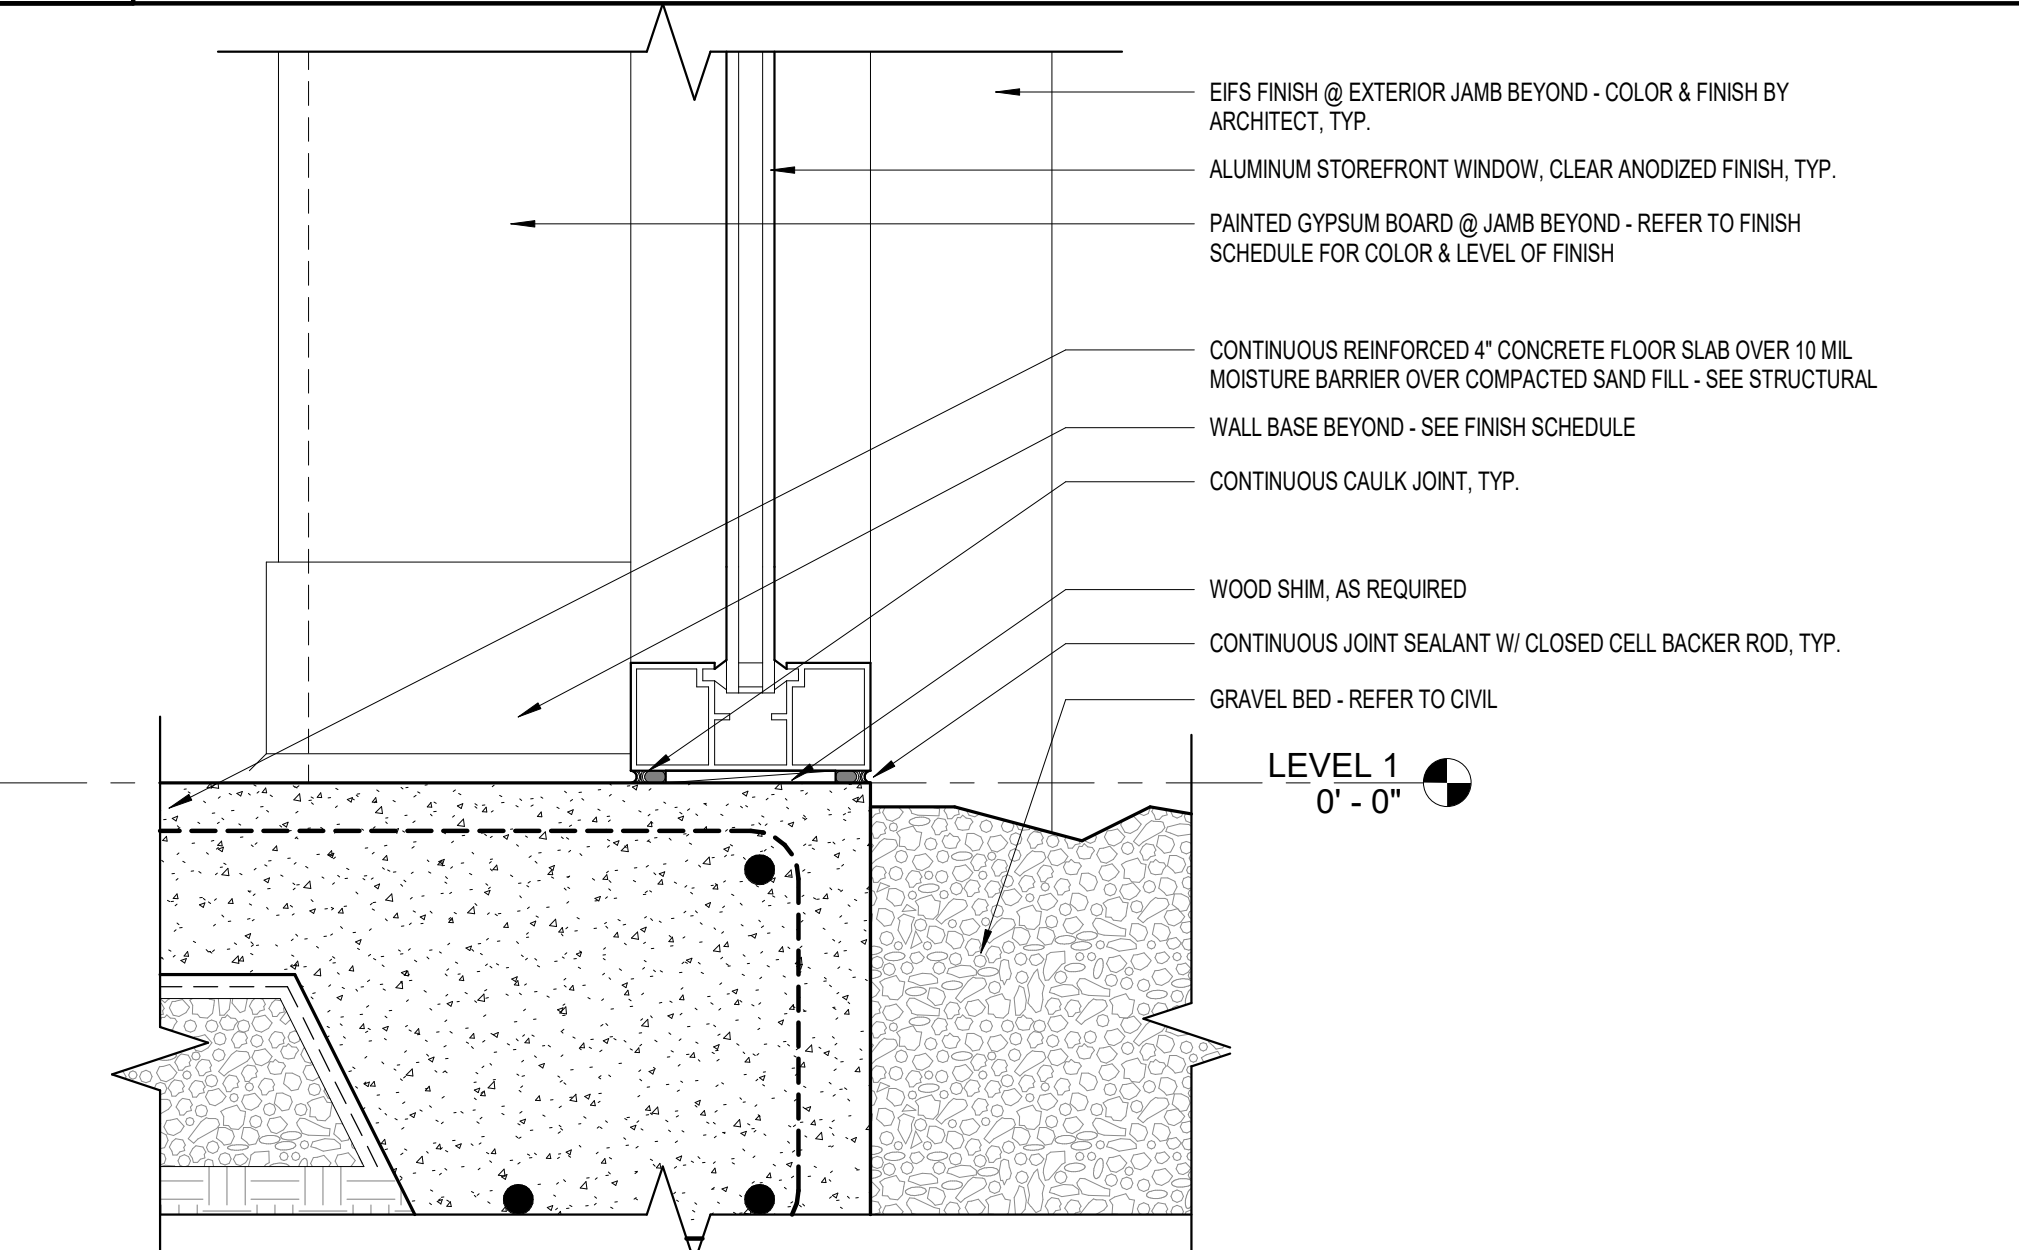


6 SF WINDOW SILL DET - LOBBY
A6.1 3" = 1'-0"

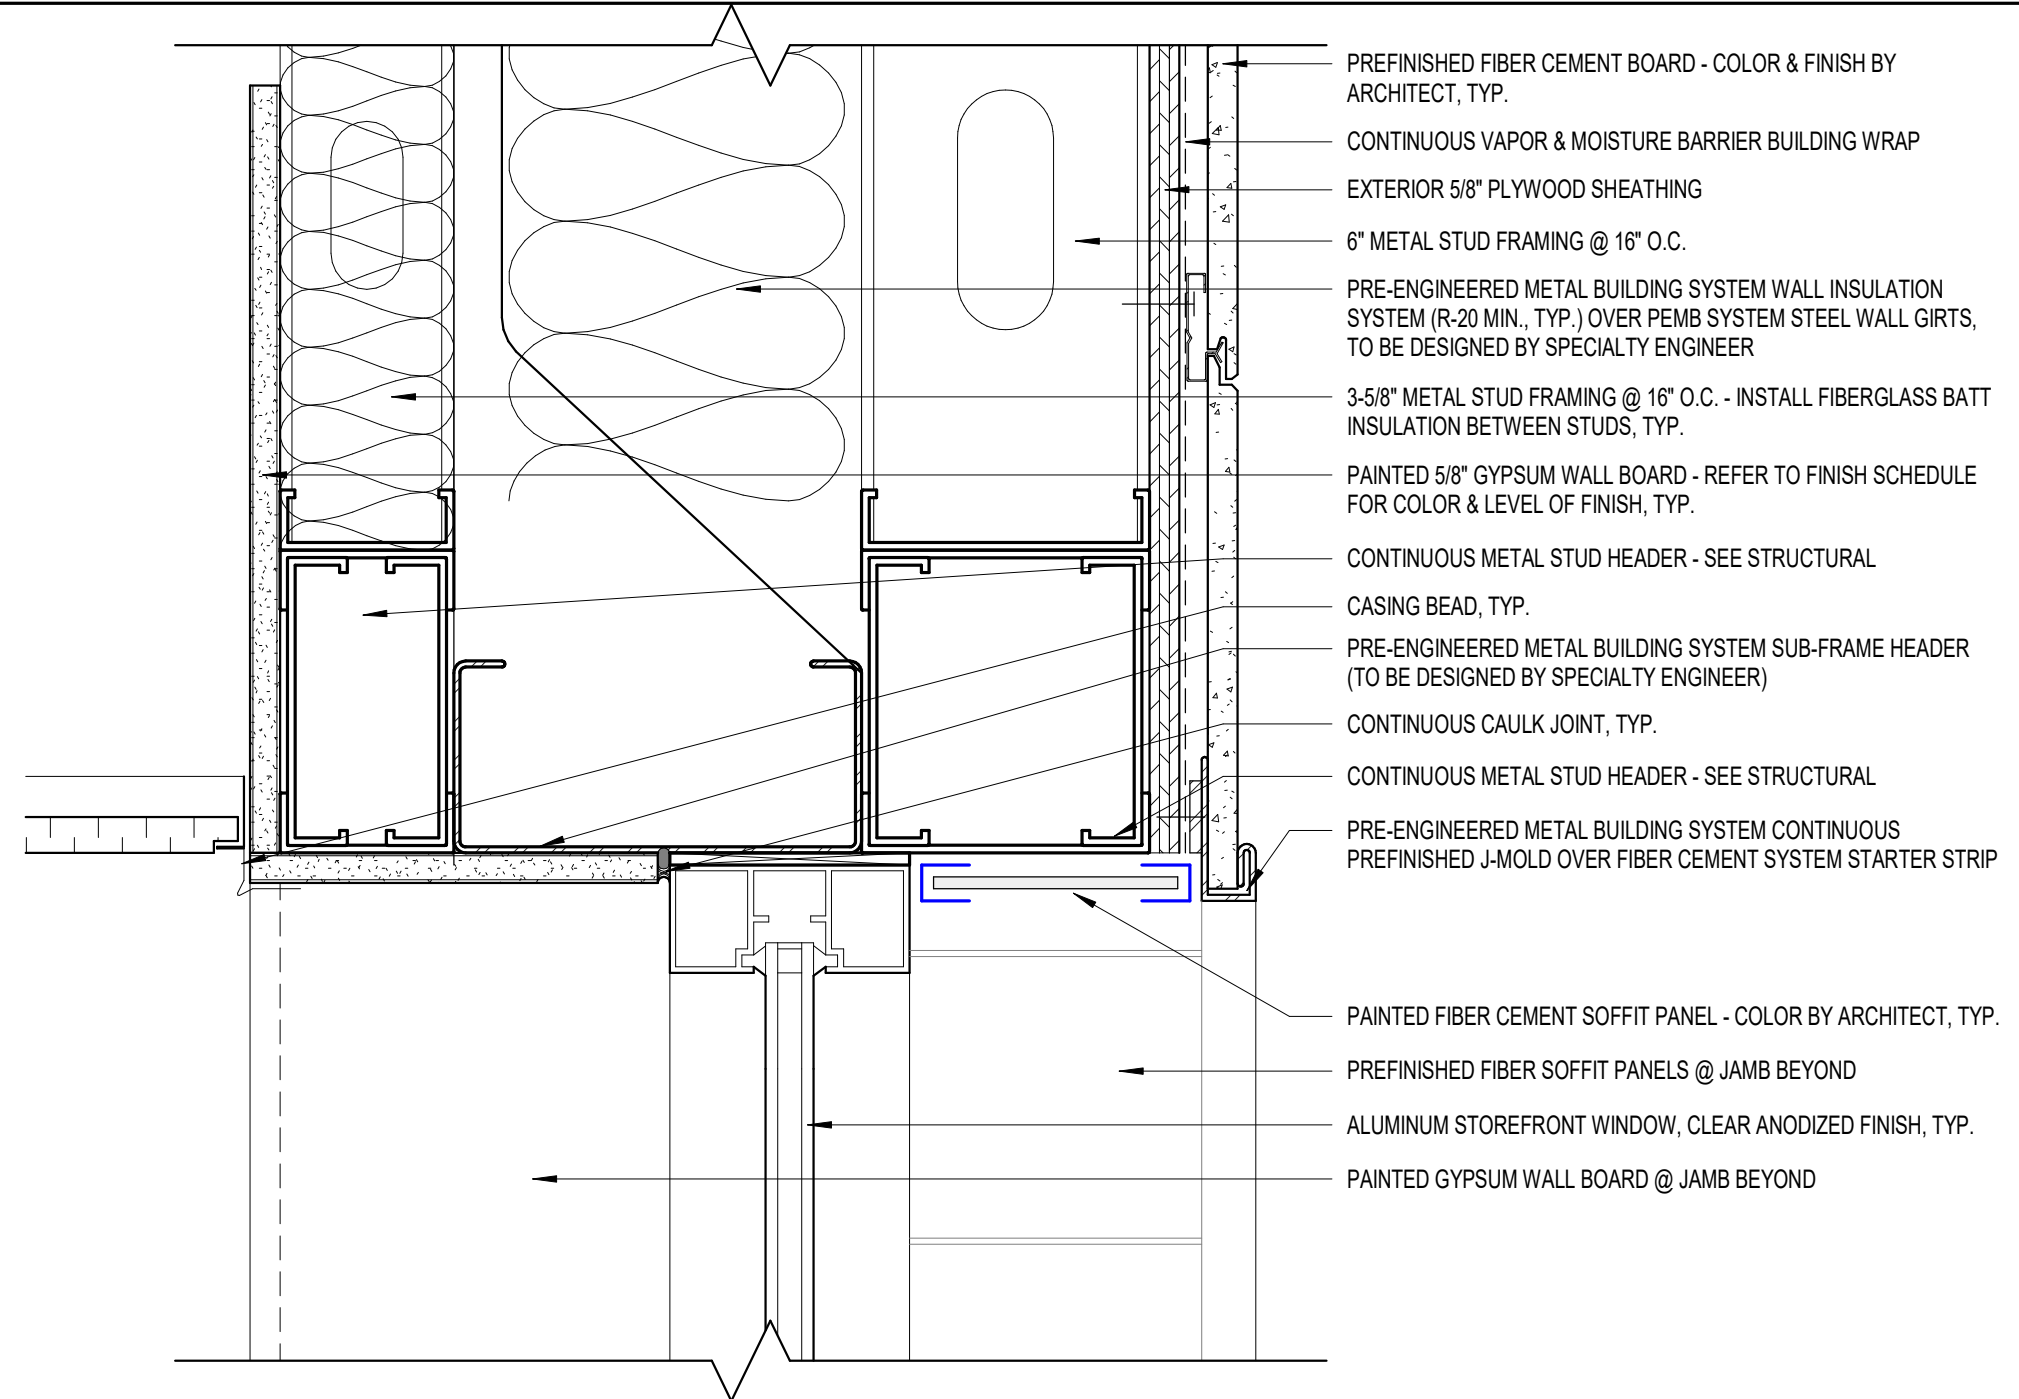

1 SF WINDOW HEAD DETAIL - NEW ADDN
A6.1 3" = 1'-0"

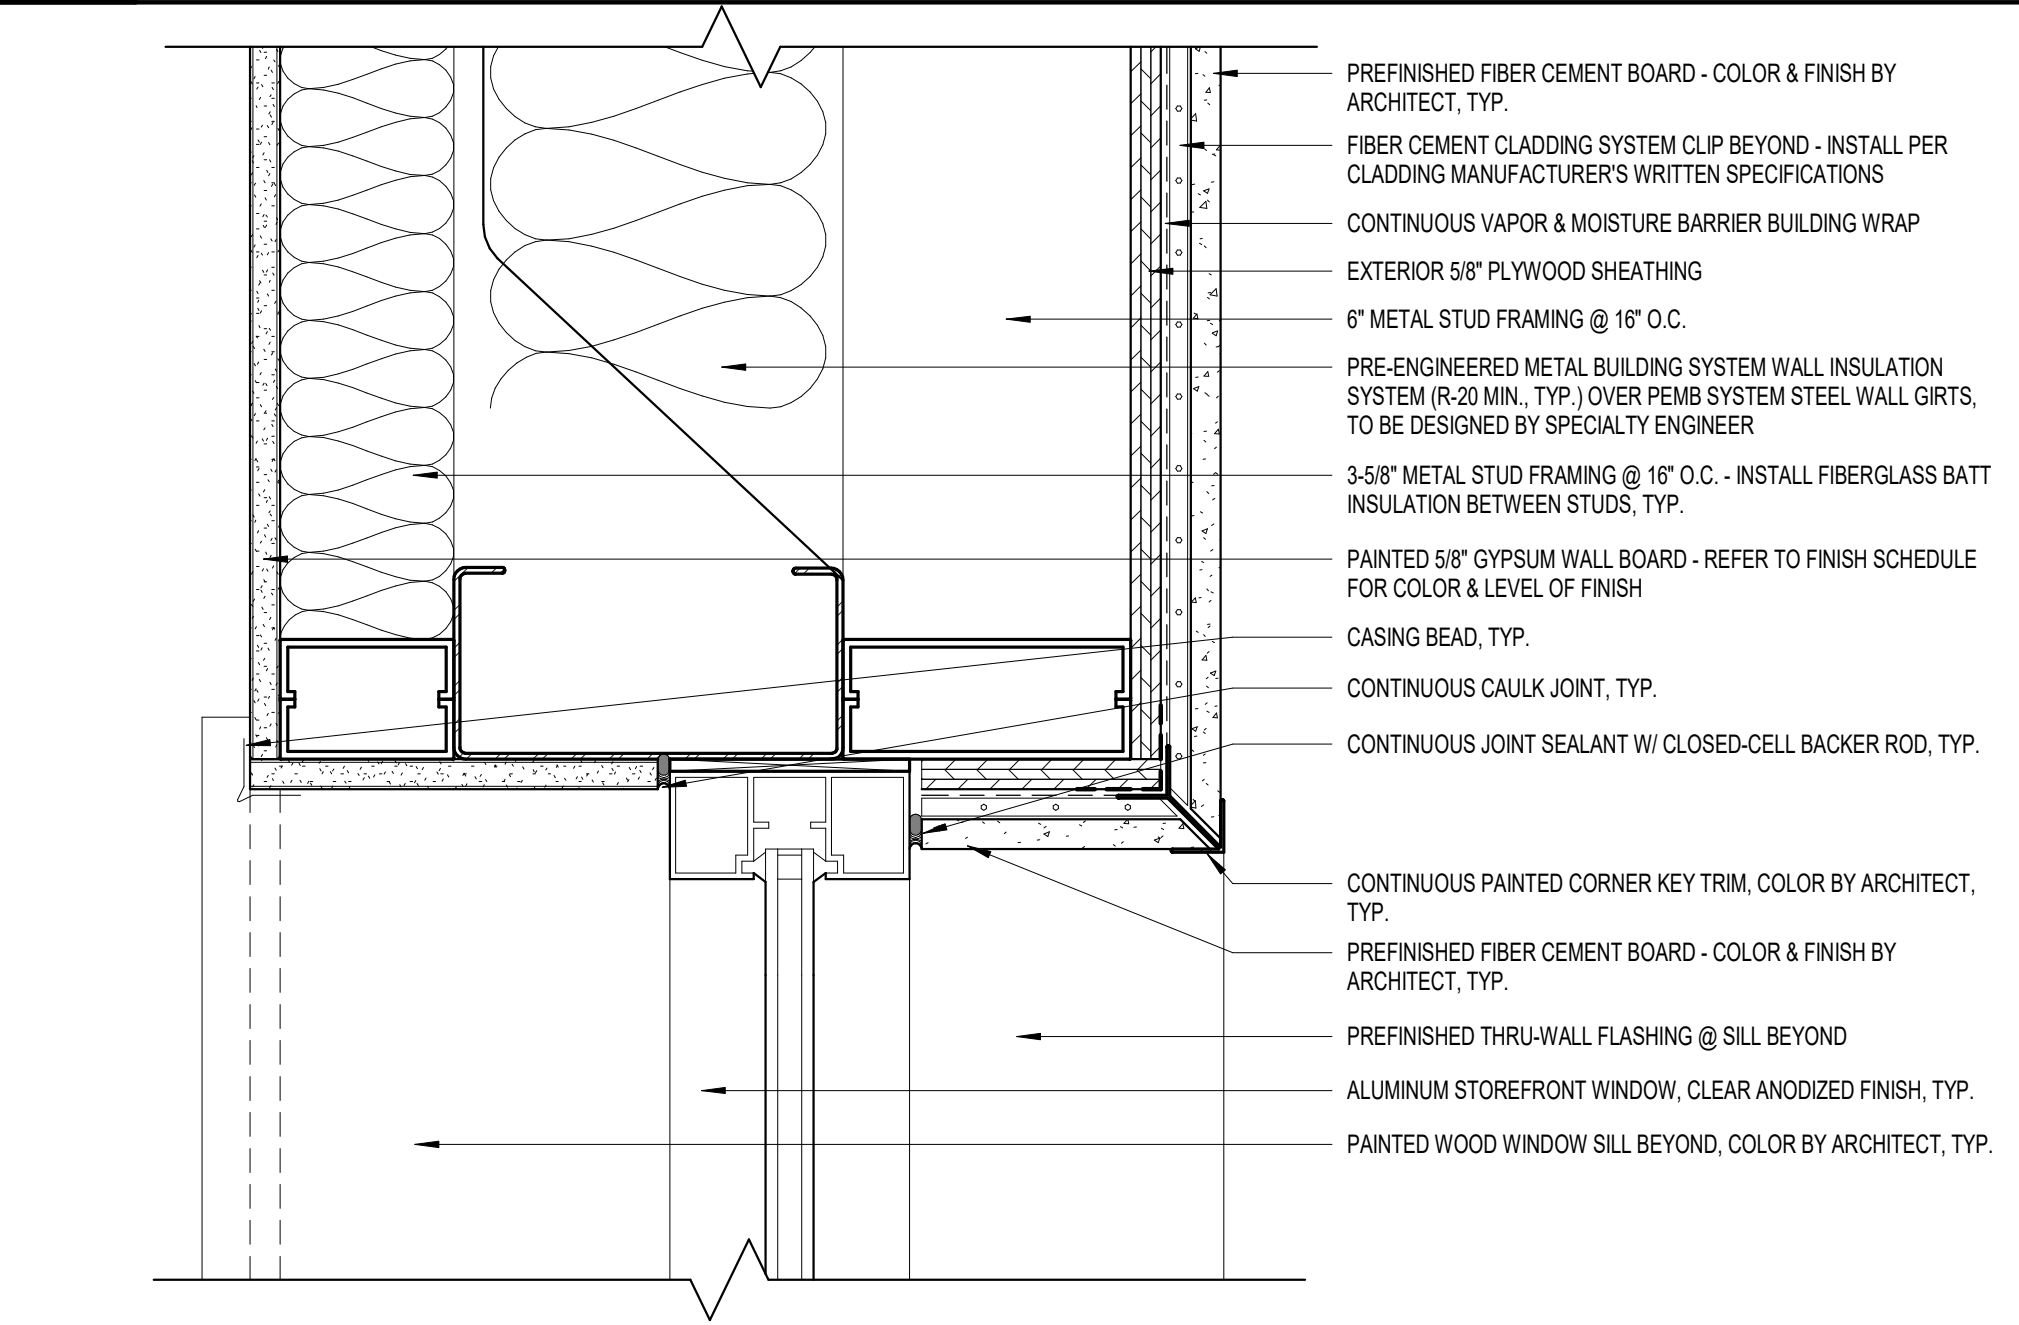

2 SF WINDOW JAMB DET - NEW ADDN
A6.1 3" = 1'-0"

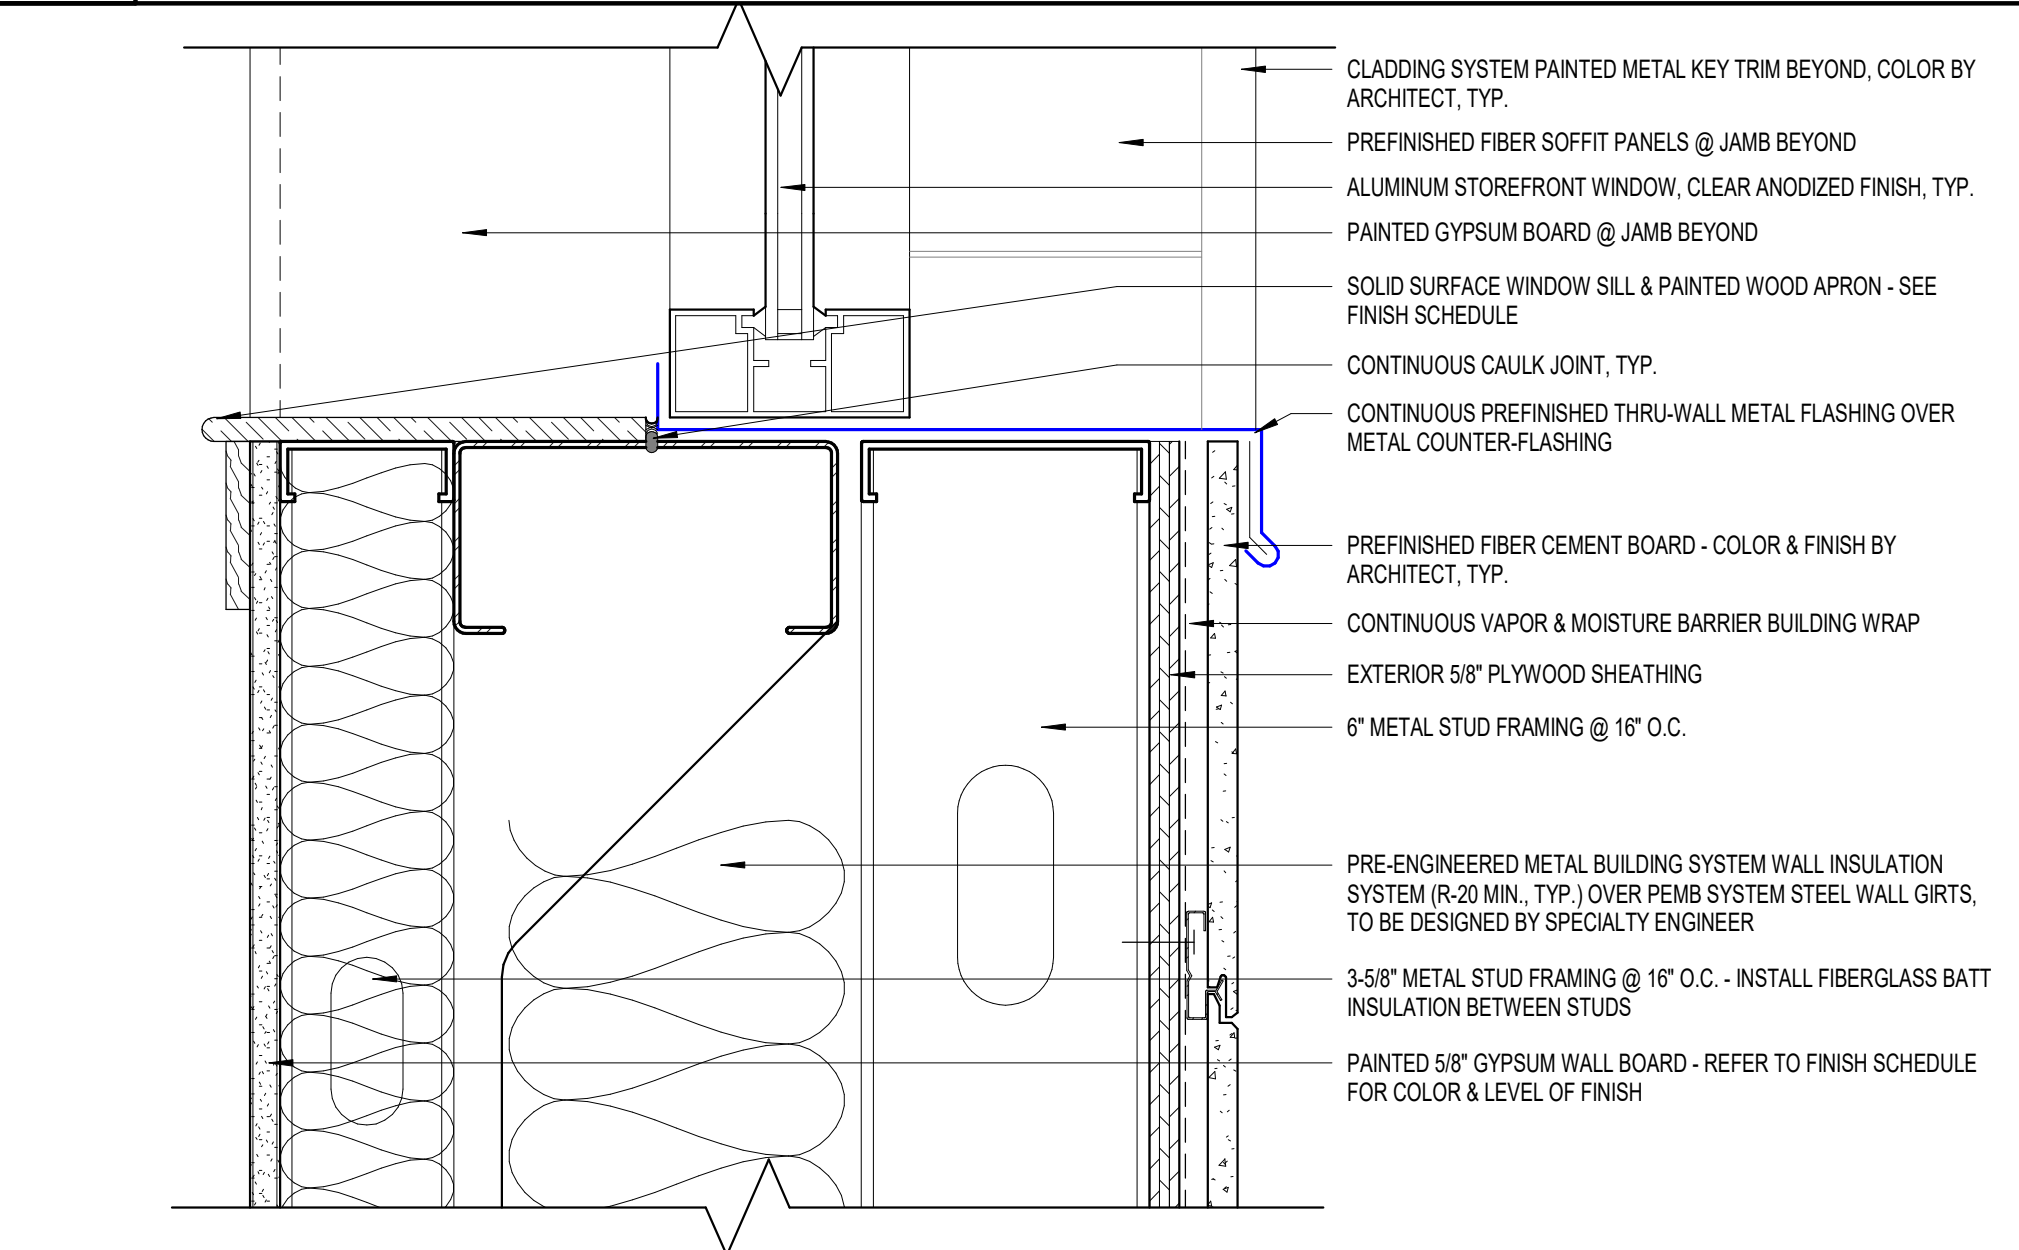

3 SF WINDOW SILL DET - NEW ADDN
A6.1 3" = 1'-0"



CITY OF MIDWAY -
EUGENE LAMB JR.
COMMUNITY
CENTER

19740 Drawn By: JM
Project Code Checked By: DS

04 APRIL 2025
Date


CONTRACT
DOCUMENTS

Revisions
△
△
△
△
△
△
△
△

STOREFRONT
WINDOW DETAILS


Tallahassee Florida

A6.1
2074 Centre Pointe Blvd, Suite #200, Tallahassee, FL 32308
Phone 850 224-6301 Fax 850 561-6978

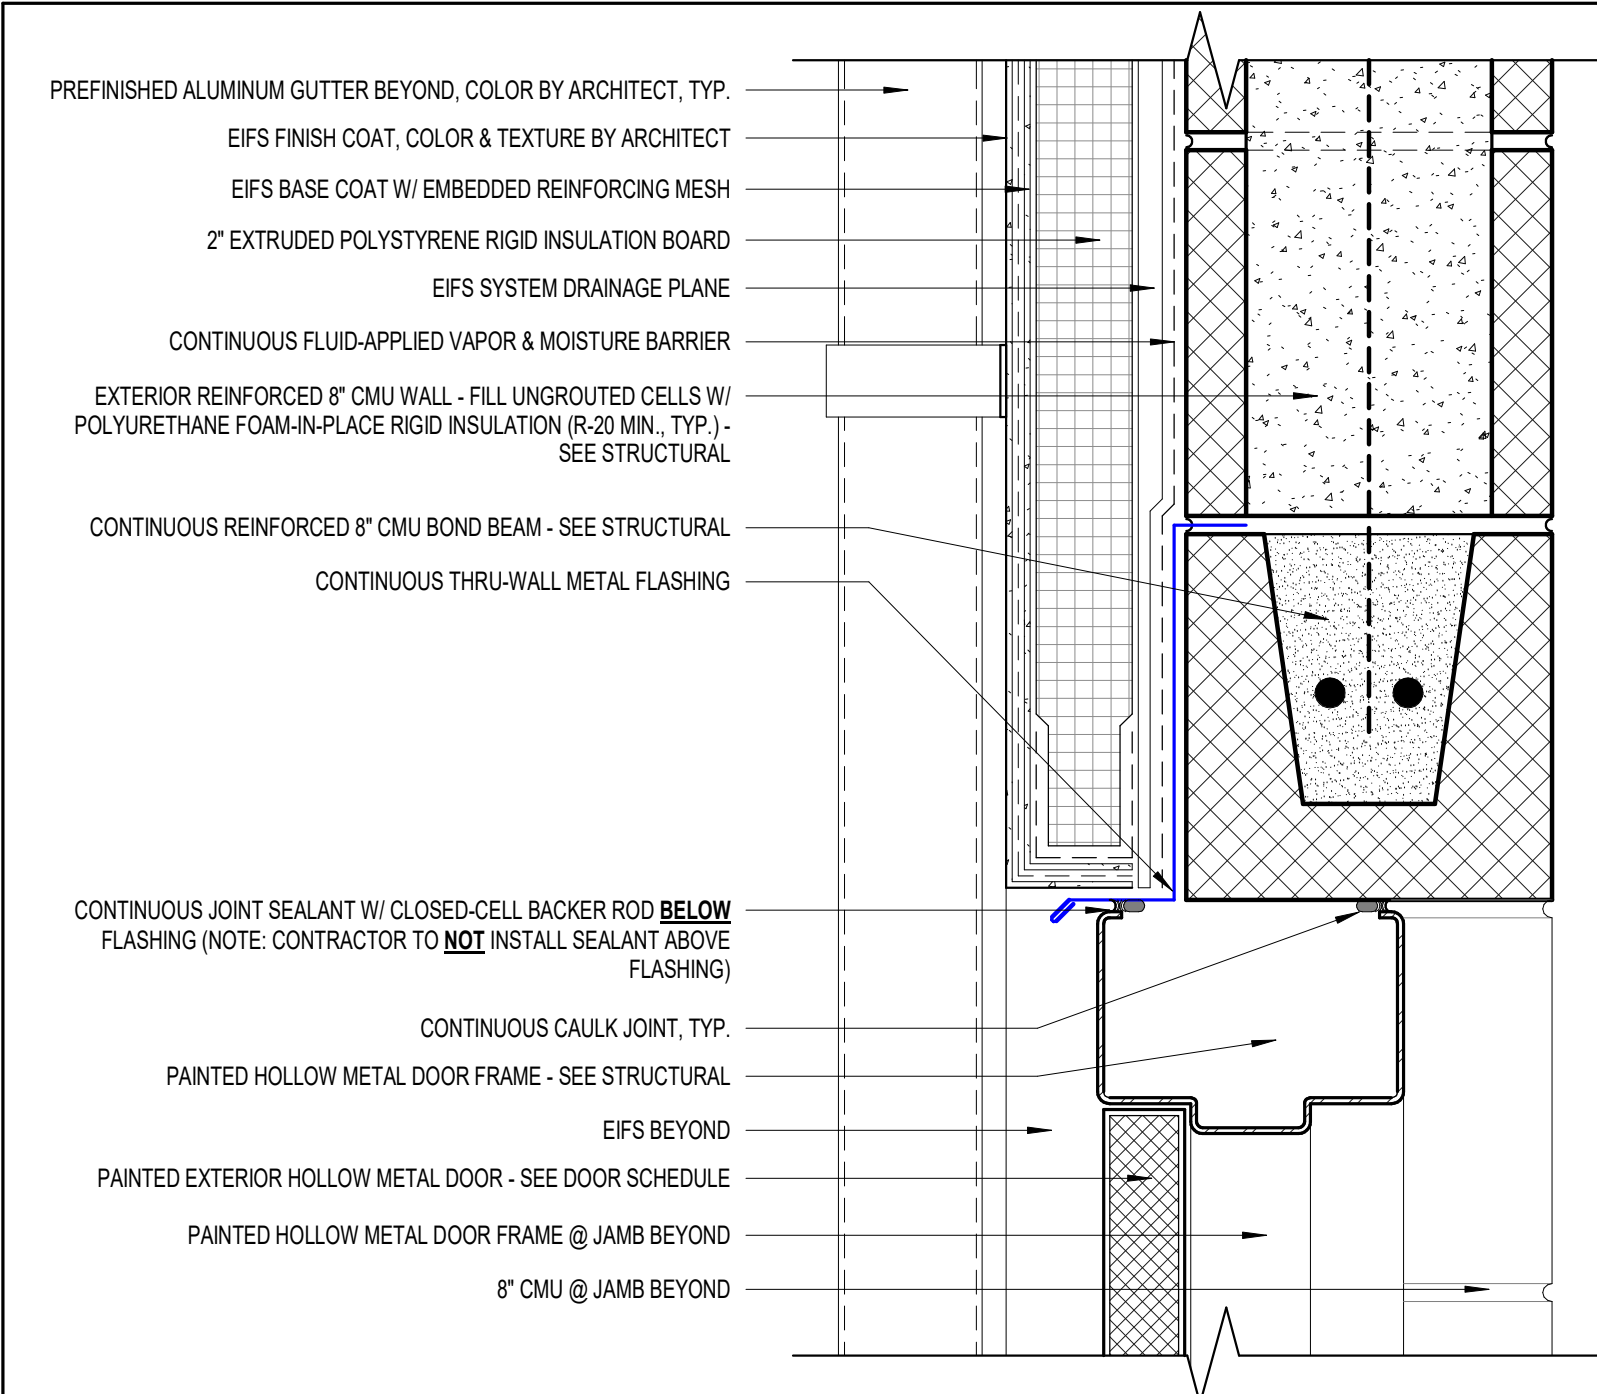


7 HM DOOR HEAD DETAIL - CMU

A6.2 3" = 1'-0"

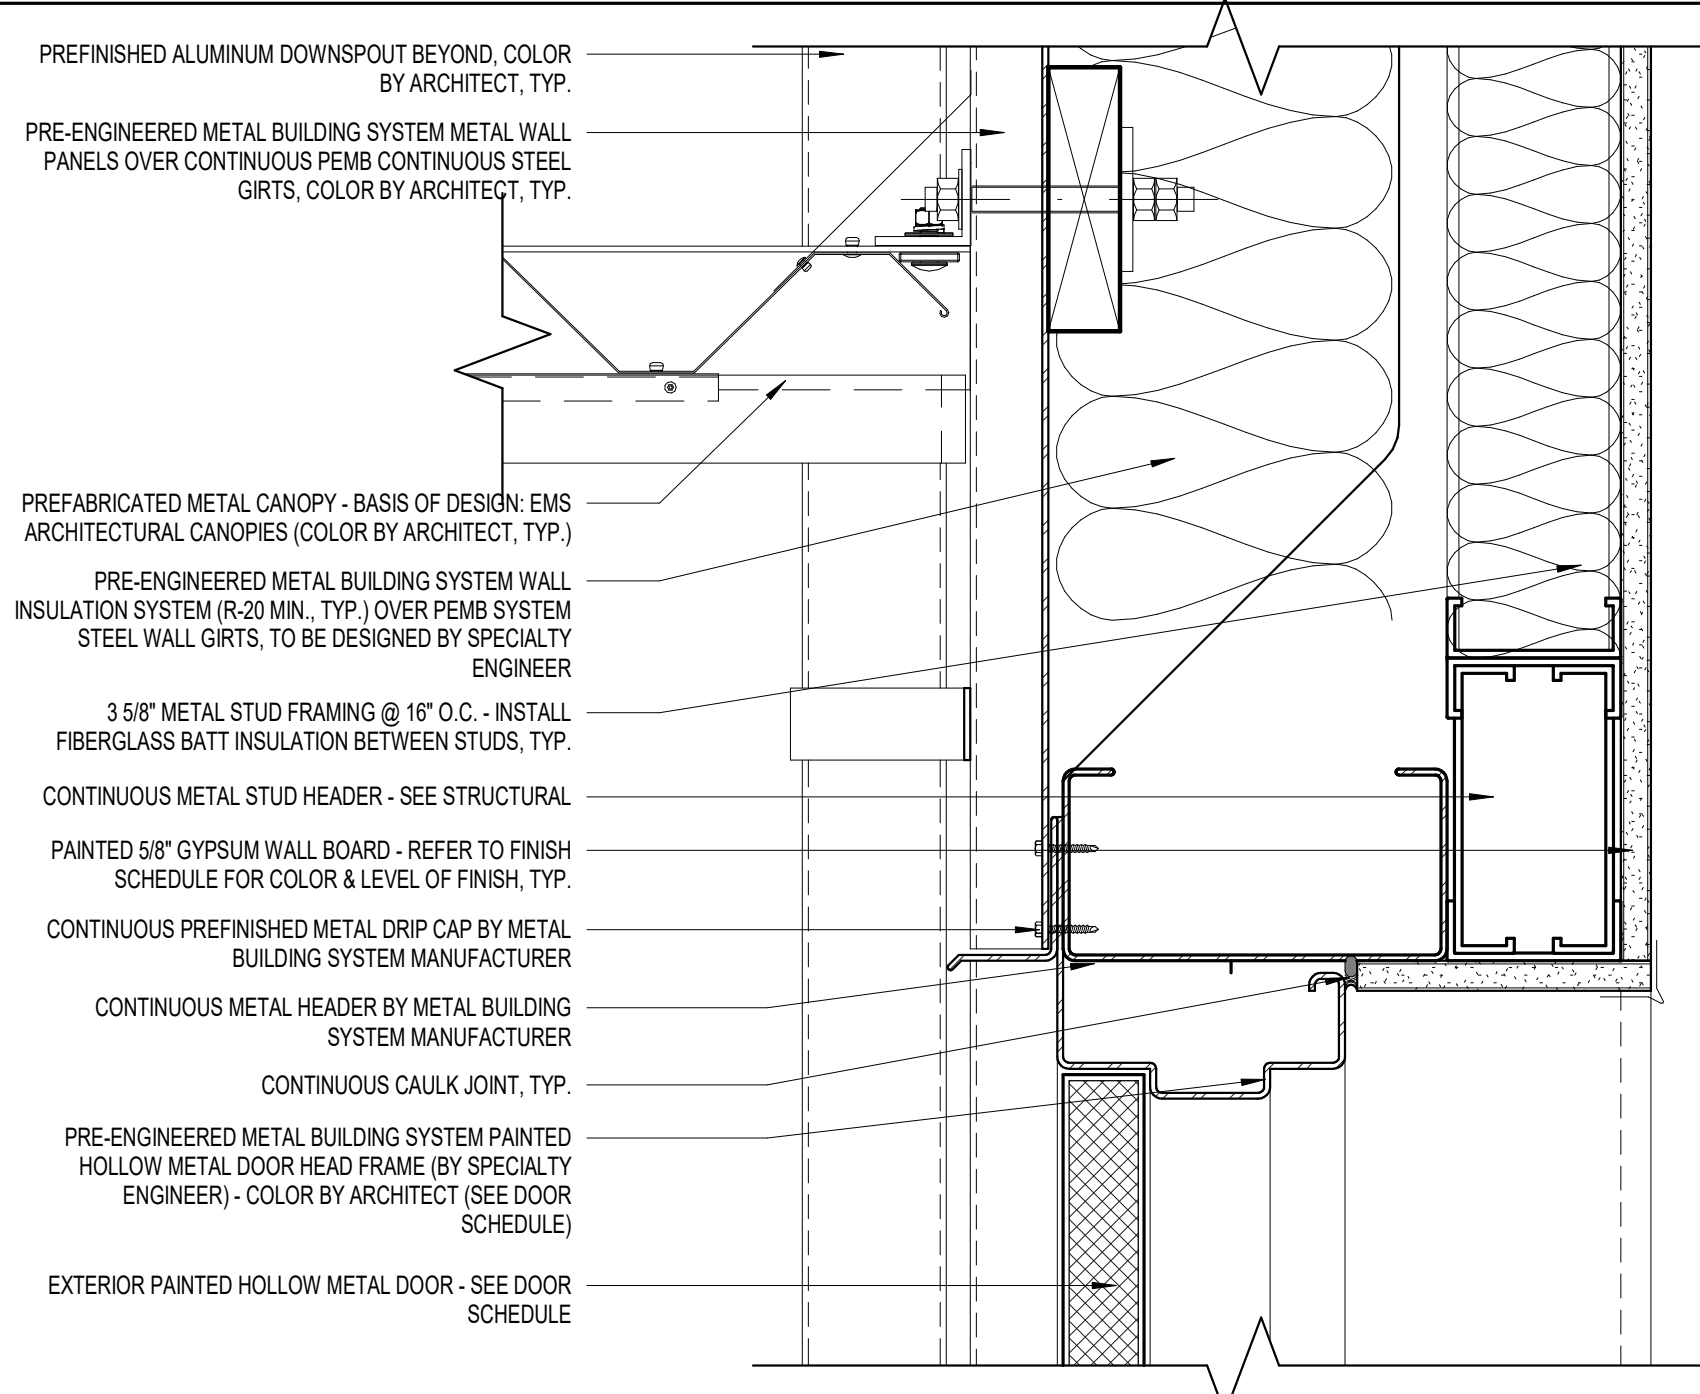


4 HM DOOR HEAD DETAIL - PEMB

A6.2 3" = 1'-0"

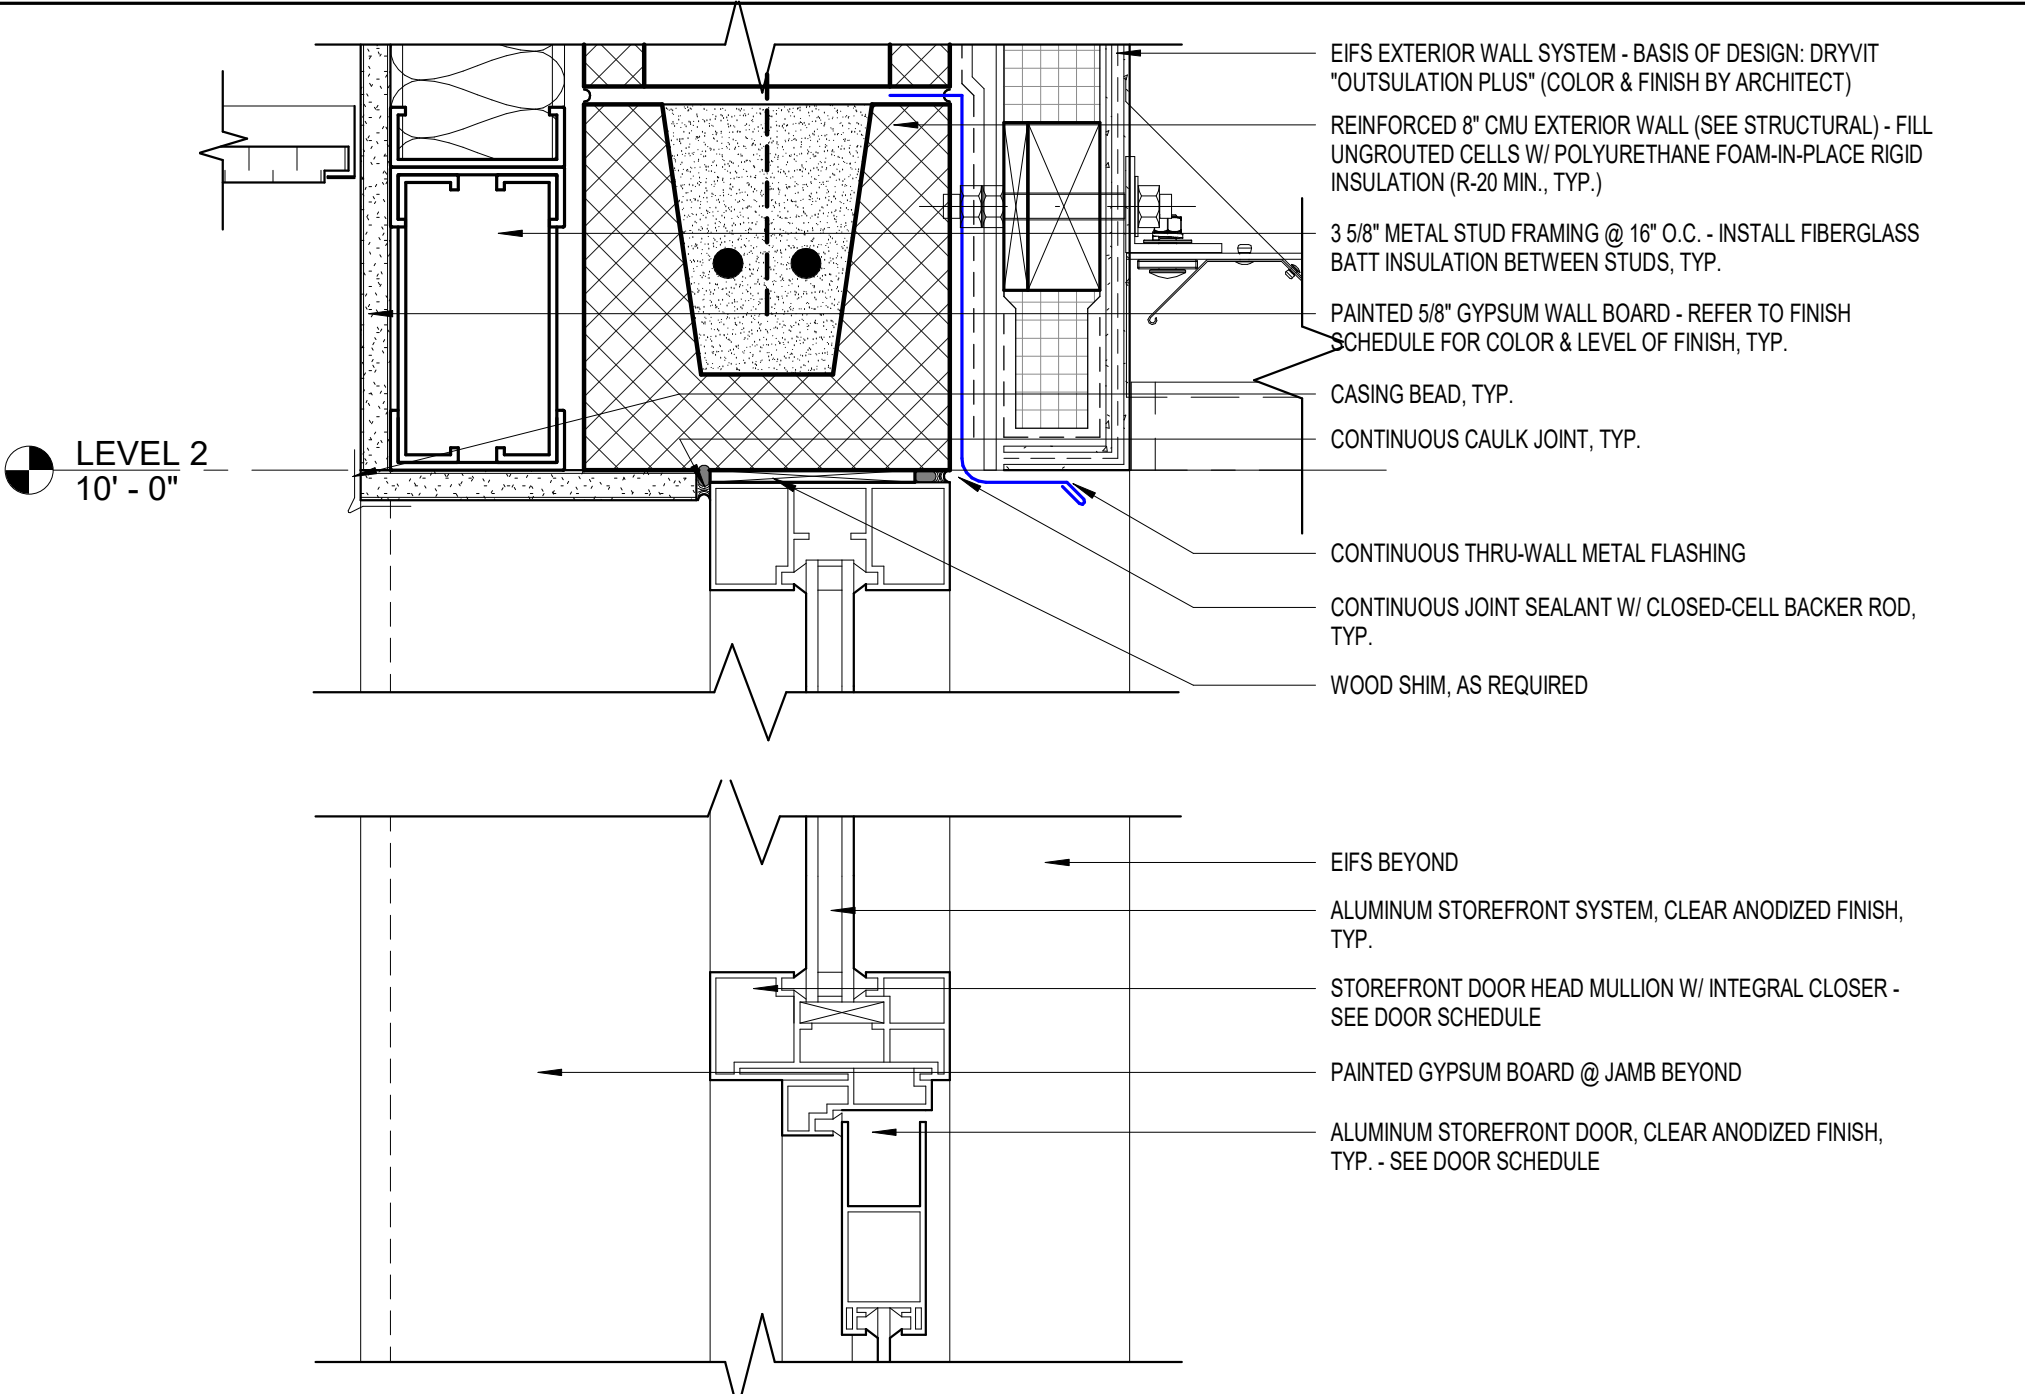


1 SF DOOR HEAD DETAIL

A6.2 3" = 1'-0"

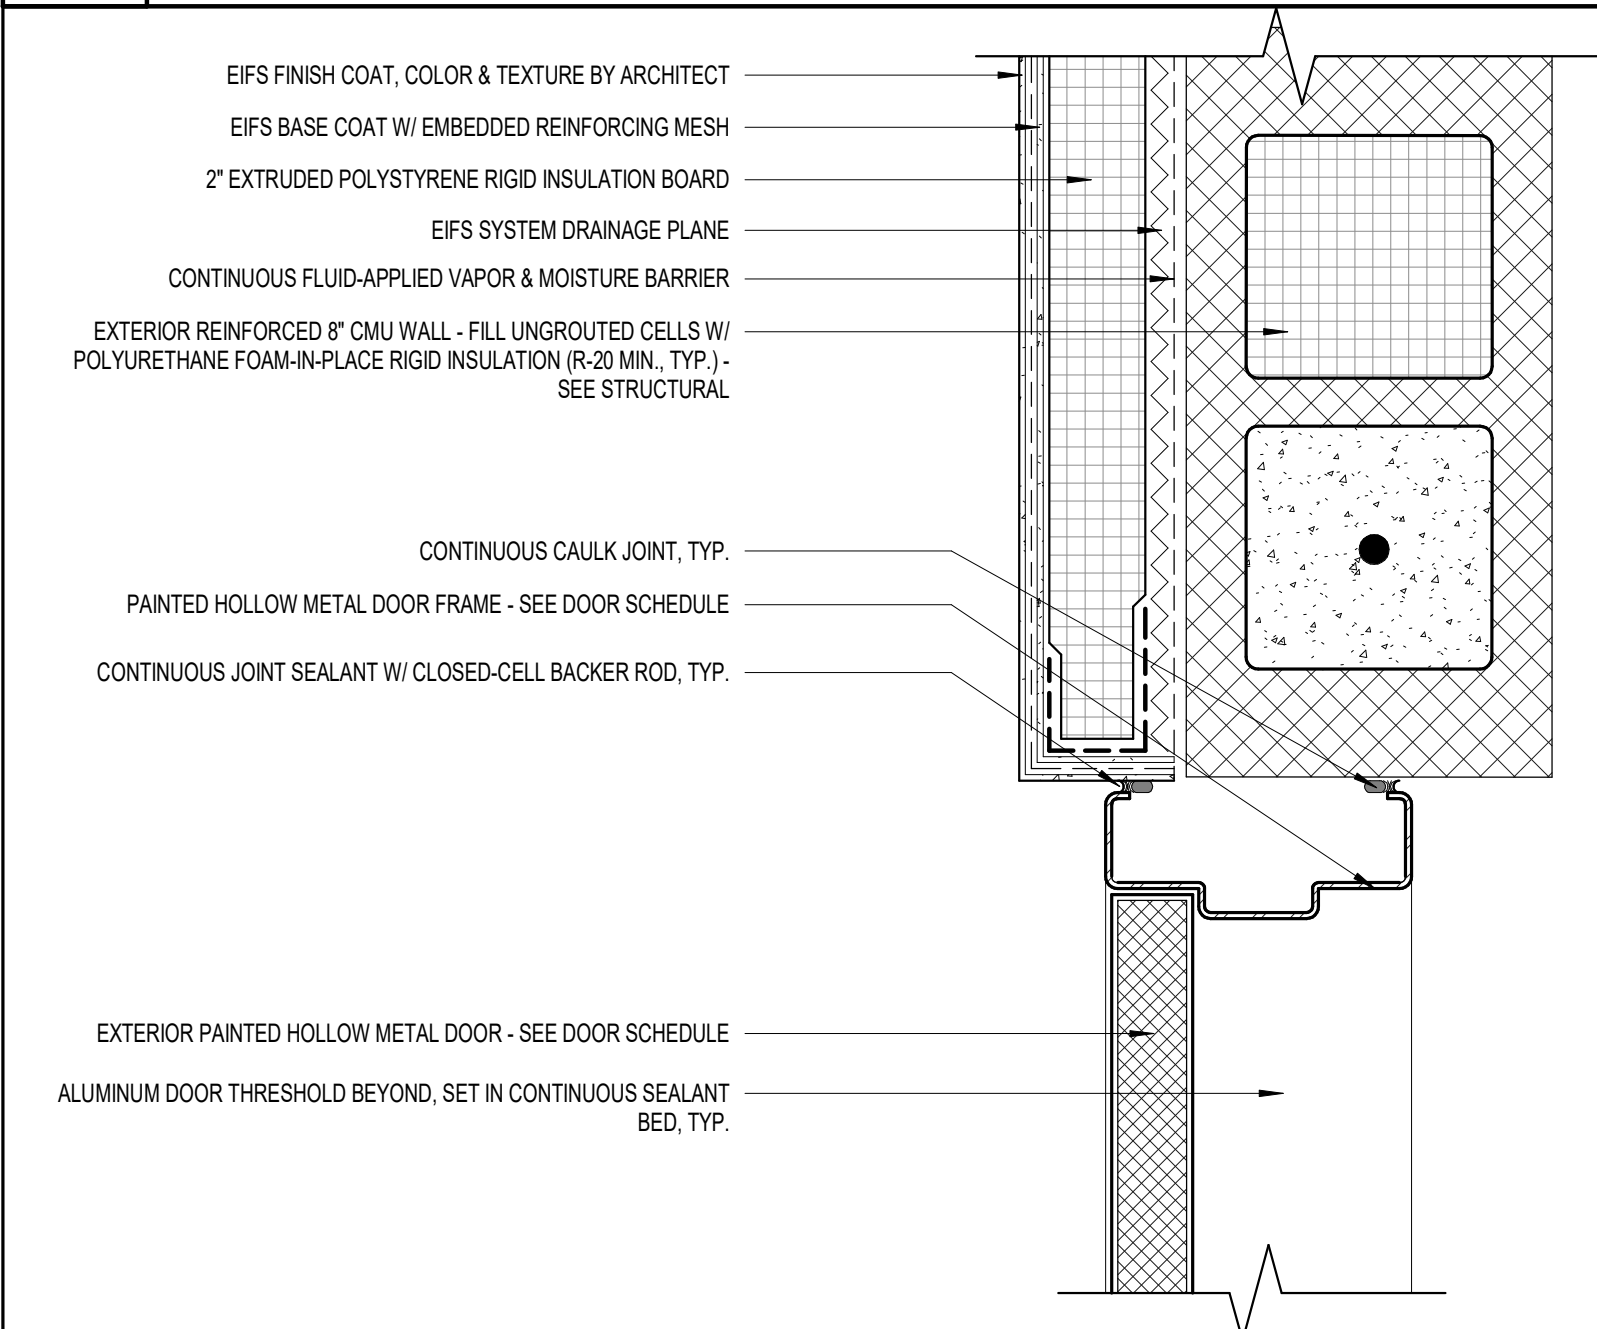


8 HM DOOR JAMB DETAIL - CMU

A6.2 3" = 1'-0"

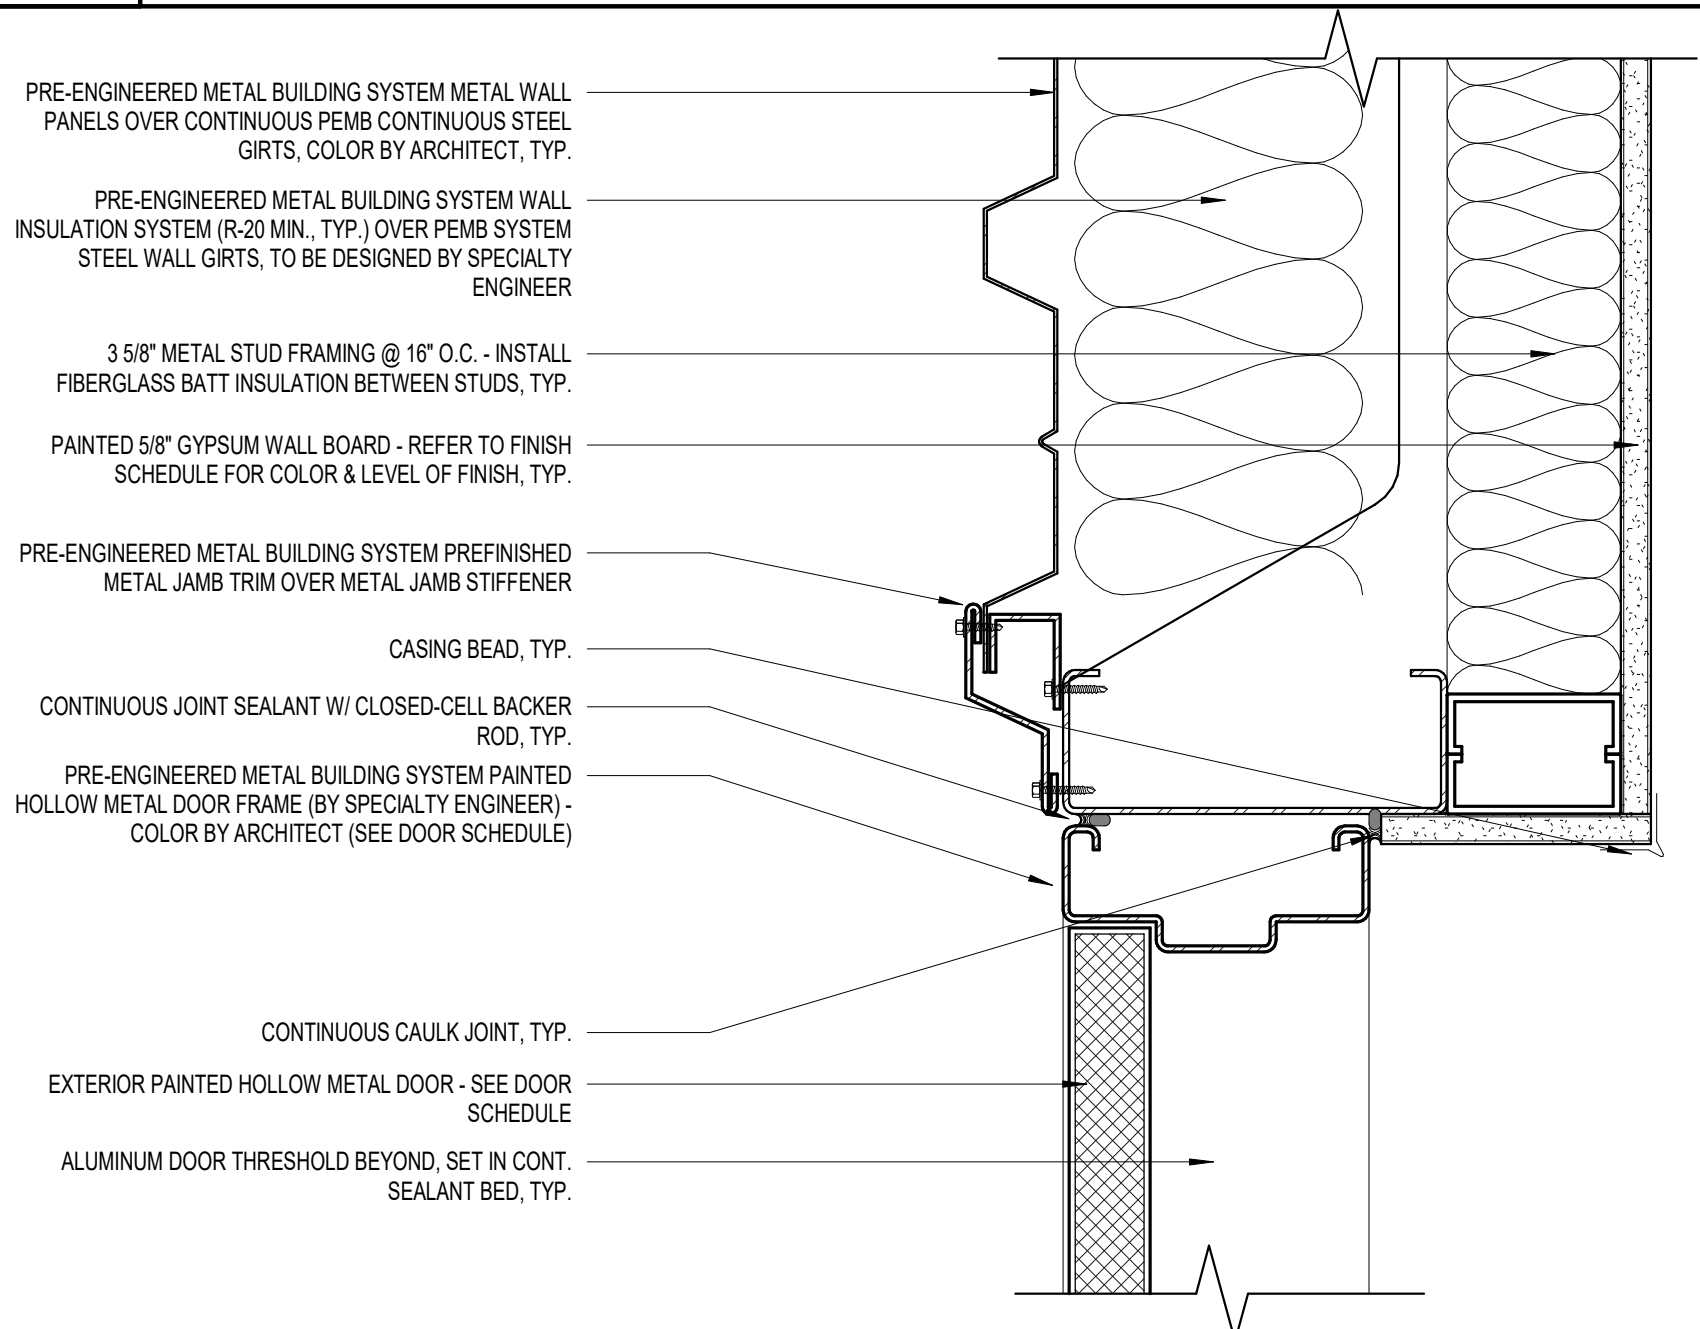


5 HM DOOR JAMB DETAIL - PEMB

A6.2 3" = 1'-0"

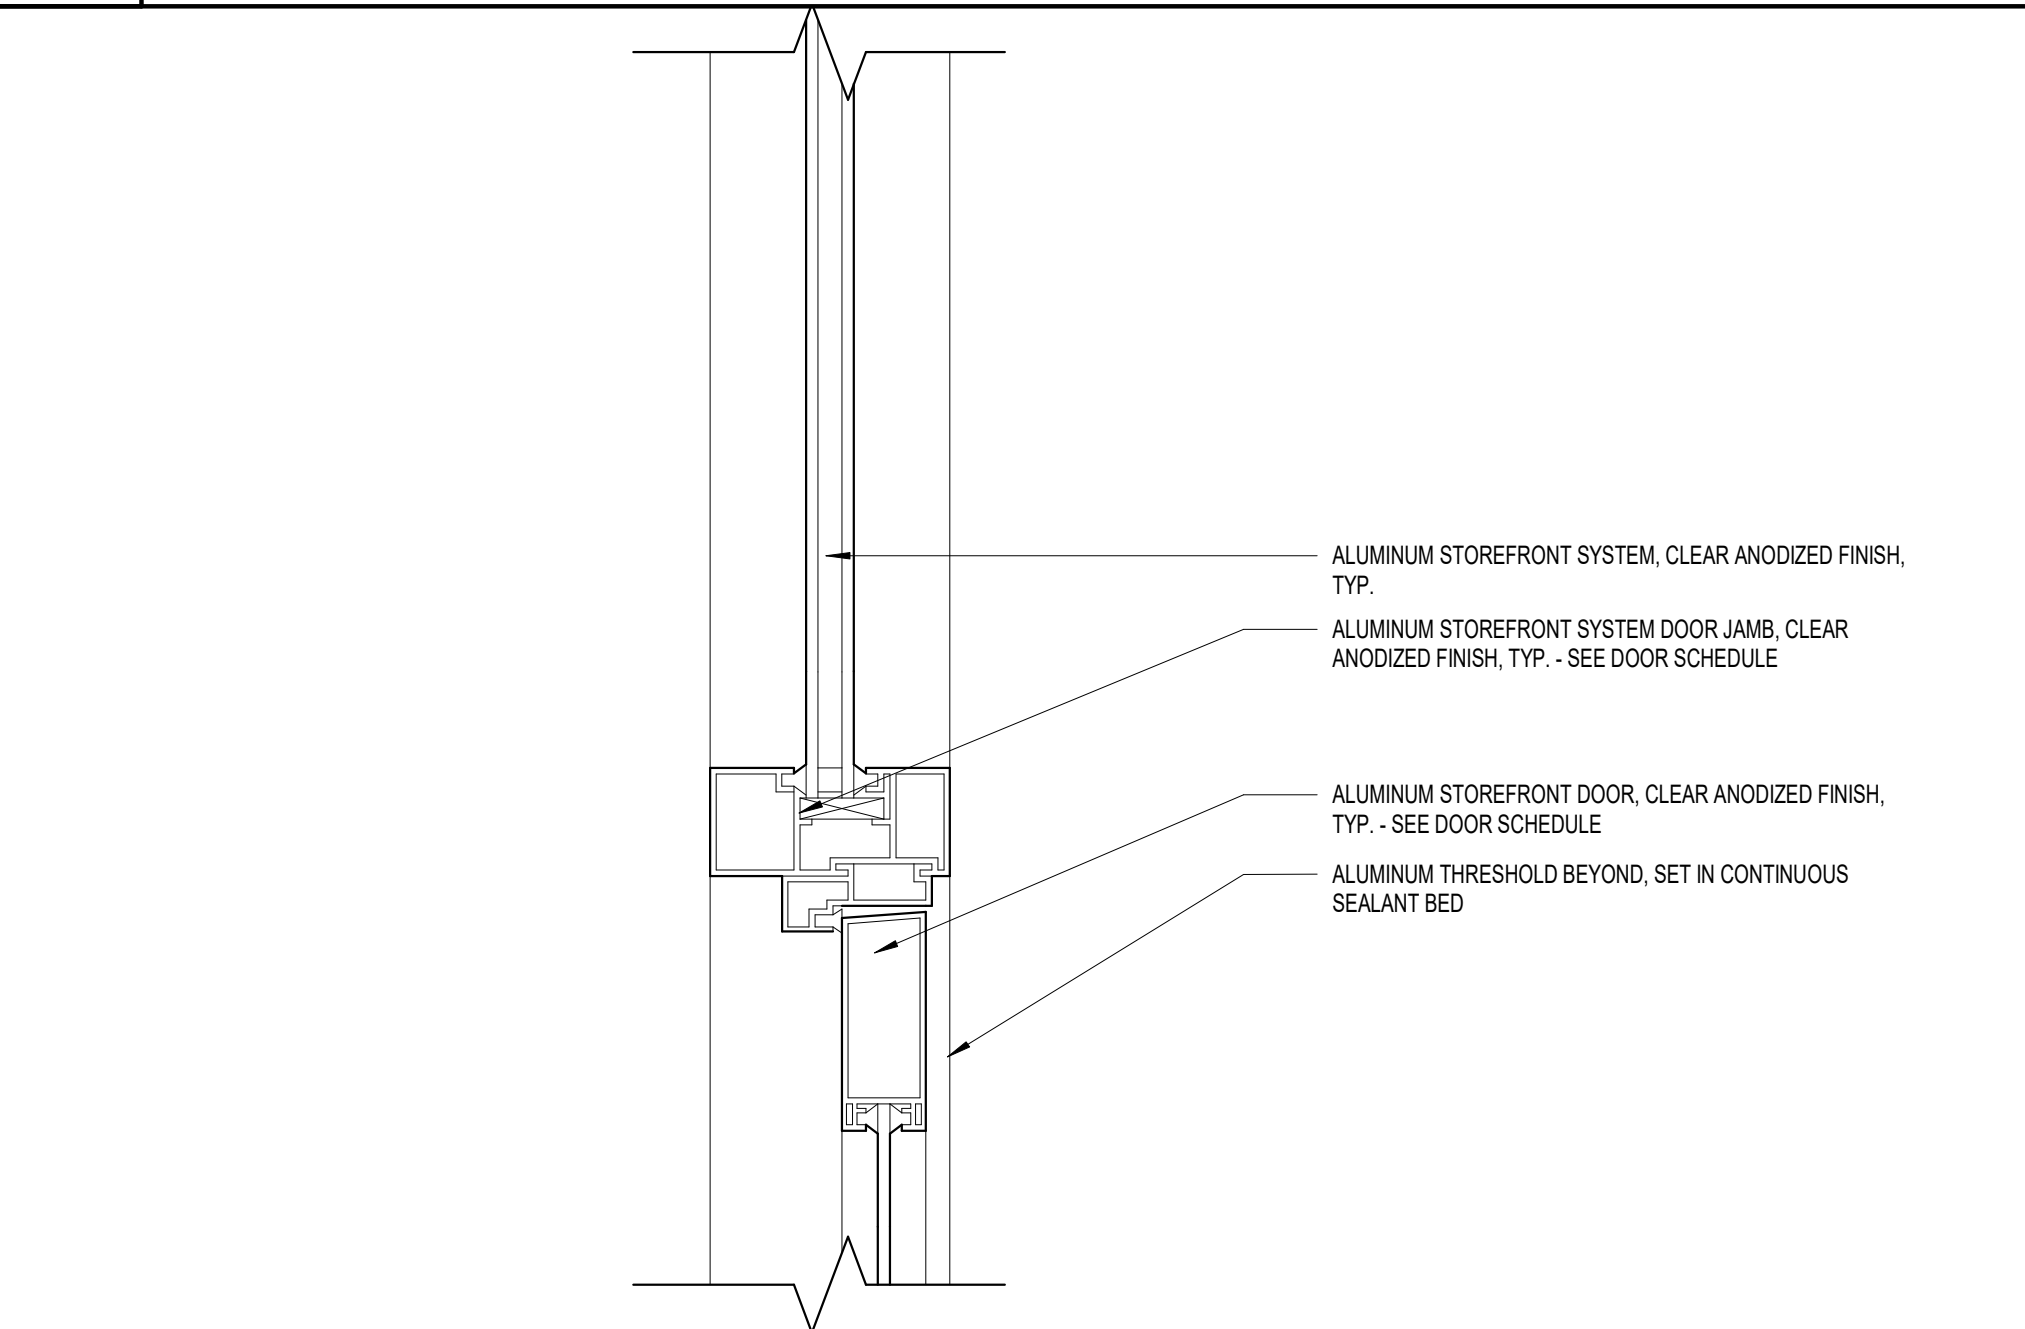


2 SF DOOR JAMB DETAIL

A6.2 3" = 1'-0"

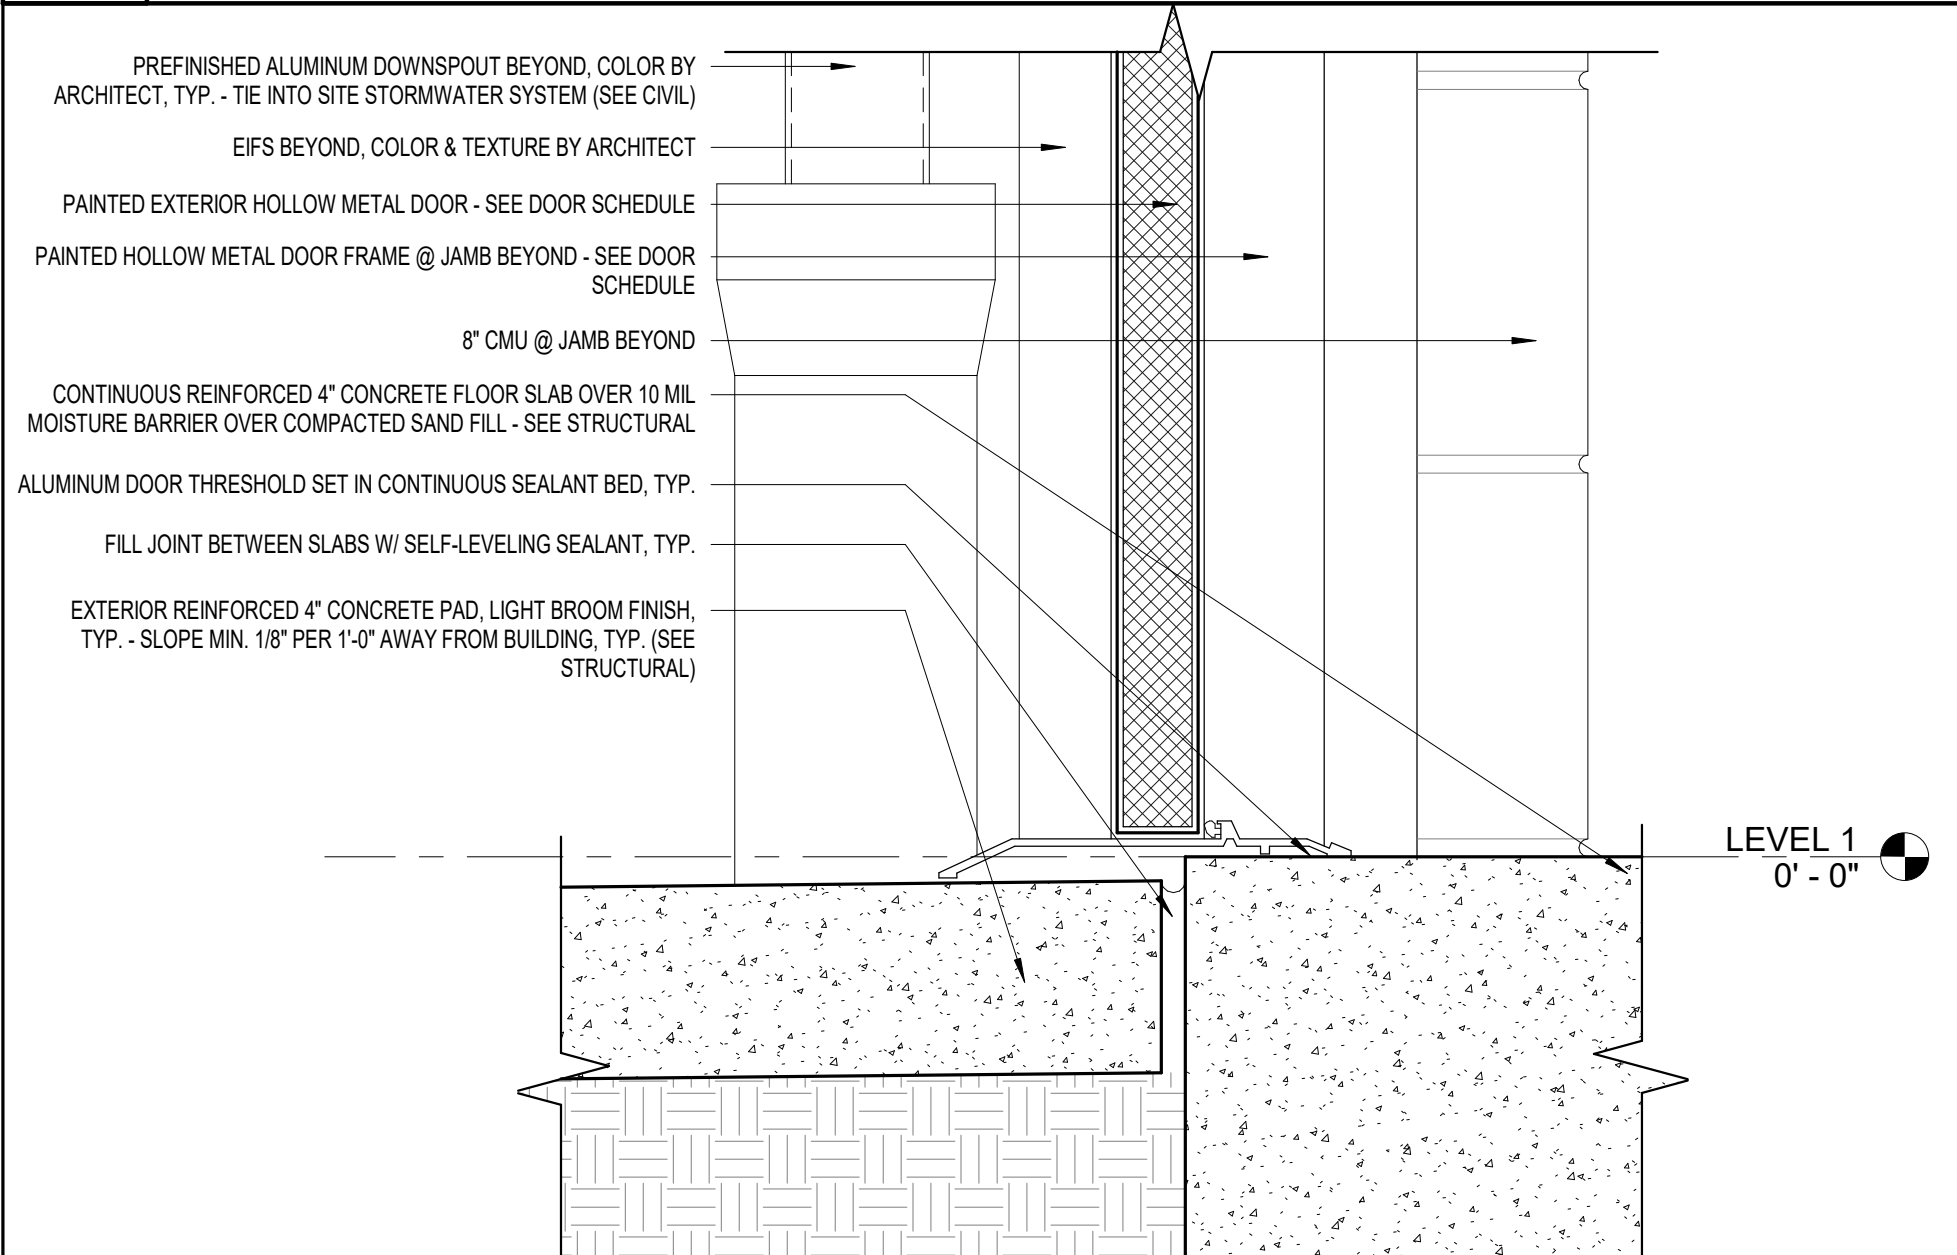


9 HM DOOR THRESH. DETAIL - CMU

A6.2 3" = 1'-0"

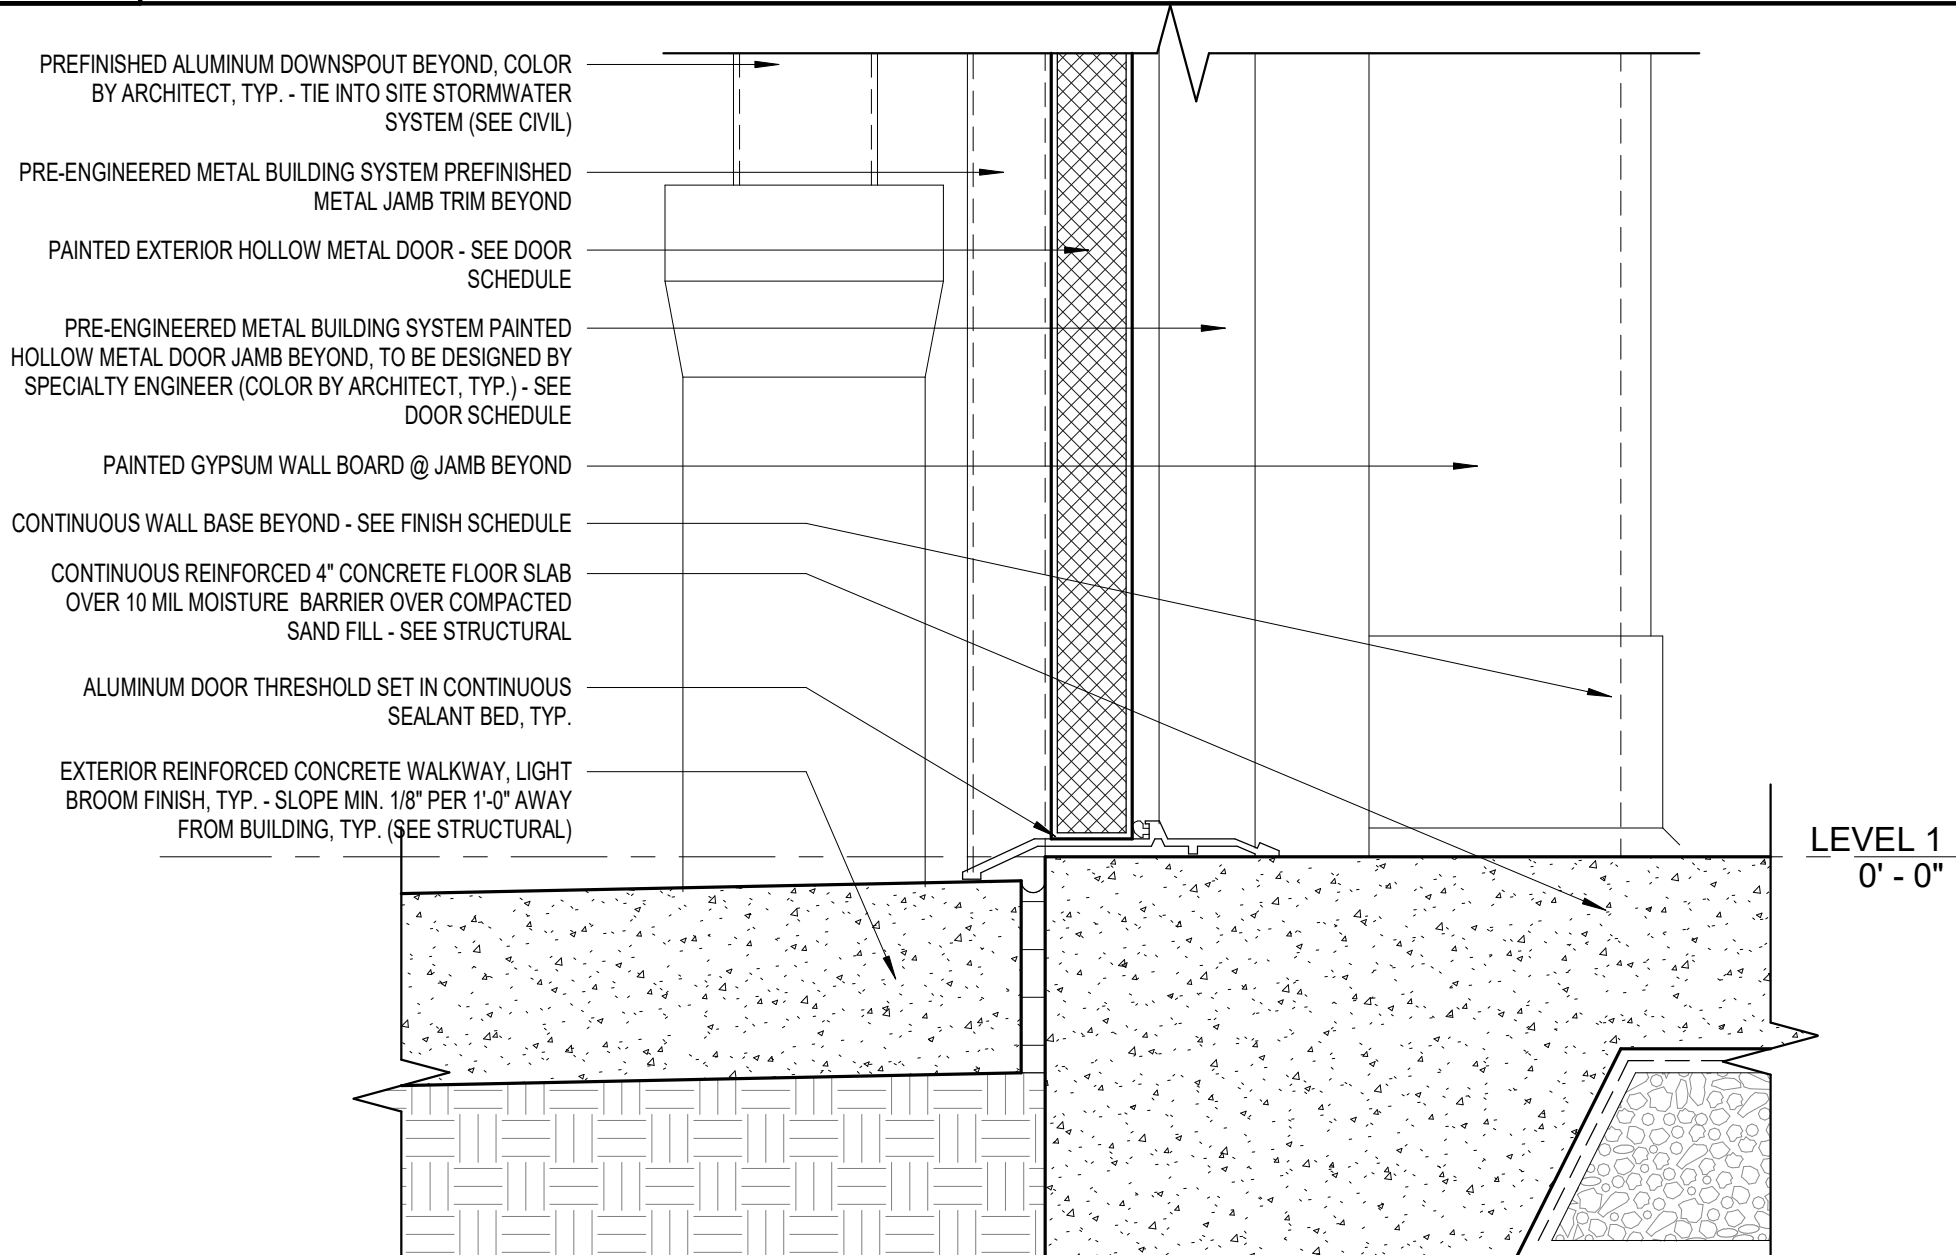

6 HM DOOR THRESH. DETAIL - PEMB

A6.2 3" = 1'-0"

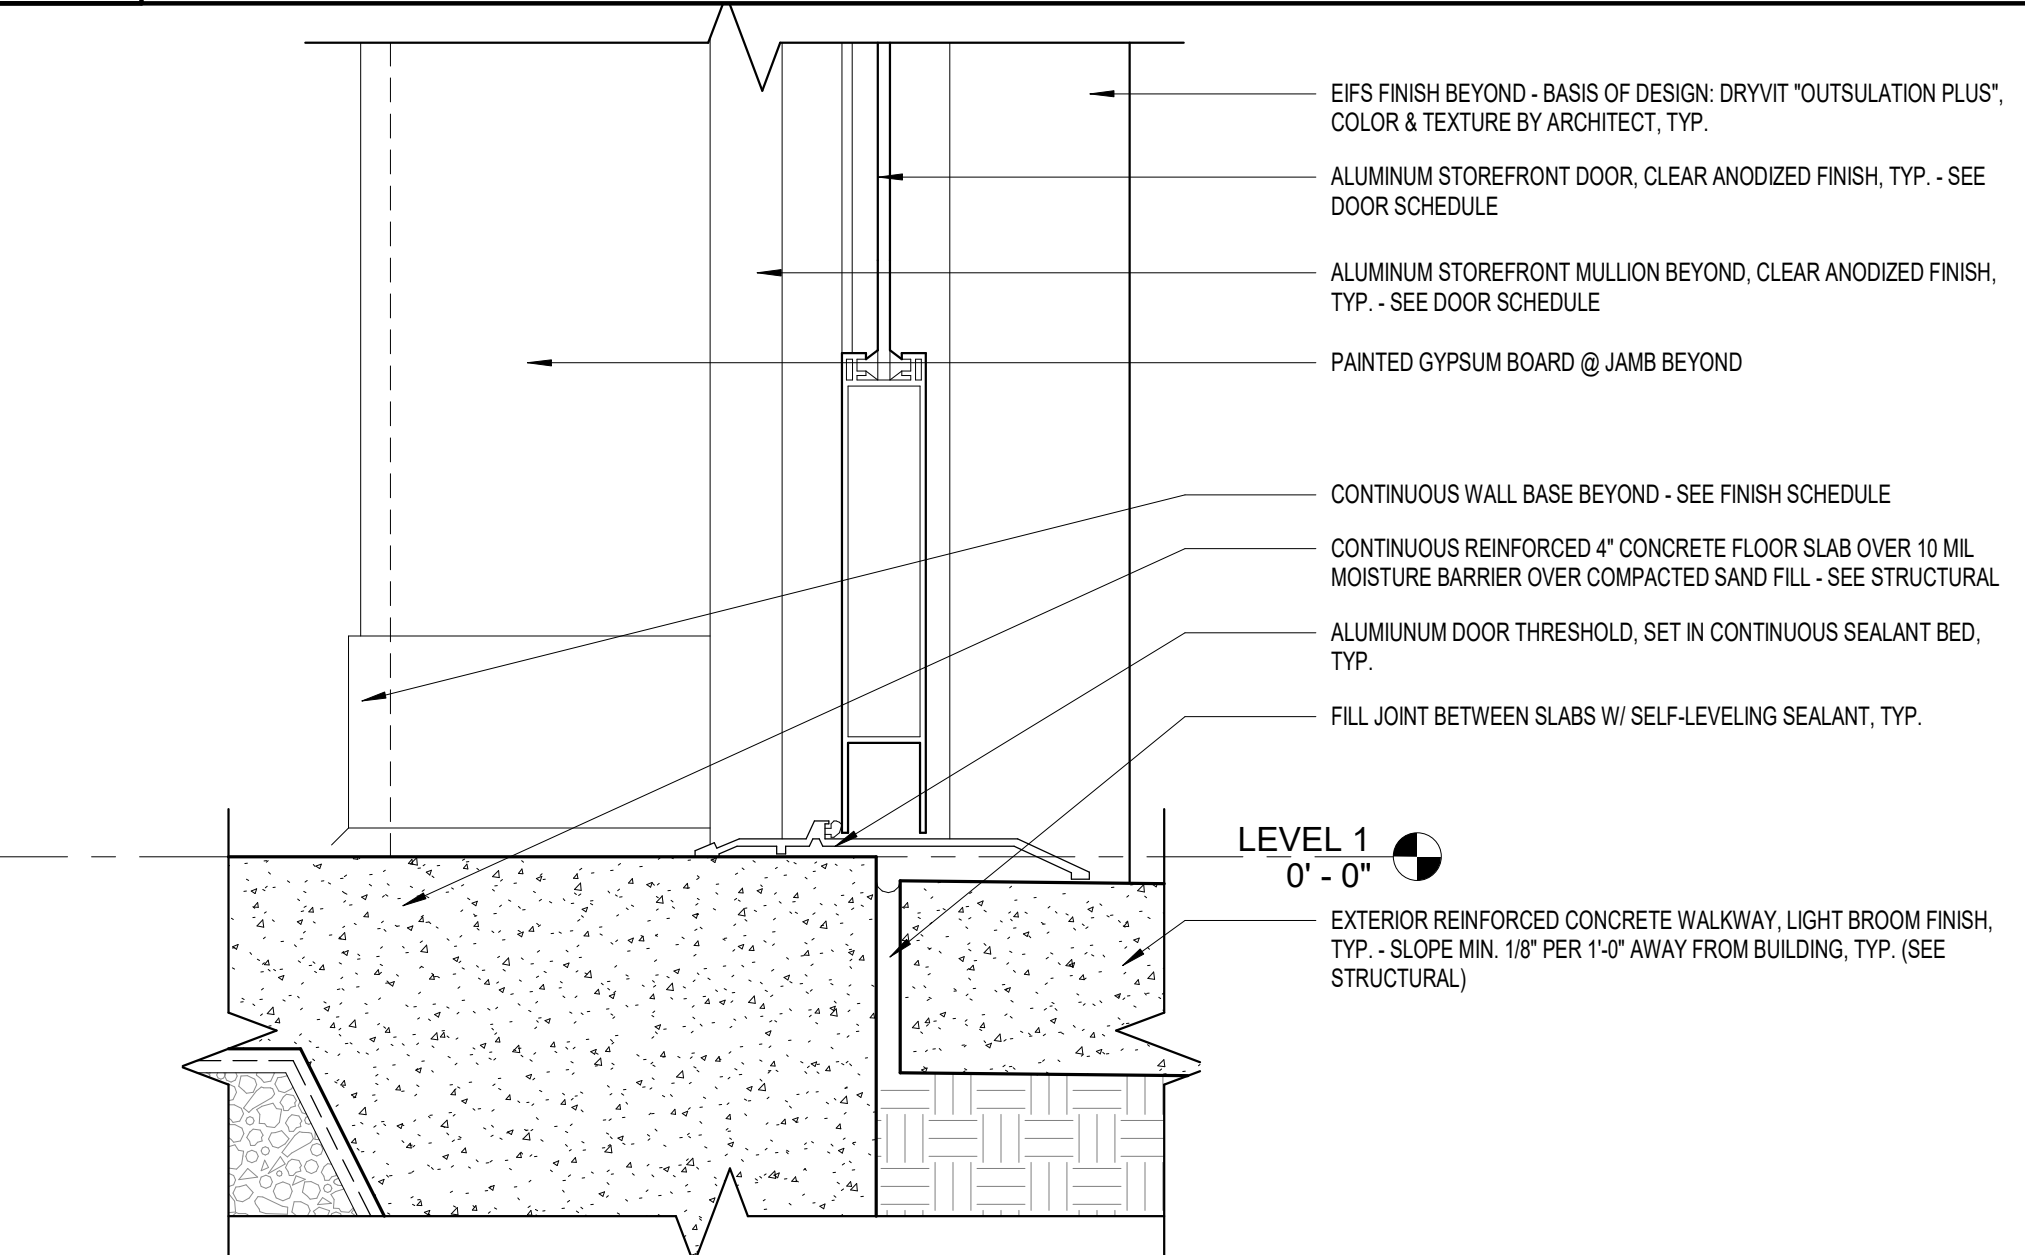

3 SF DOOR THRESH. DETAIL

A6.2 3" = 1'-0"

[illegible]

CITY OF MIDWAY -
EUGENE LAMB JR.
COMMUNITY
CENTER

19740	Drawn By:	JM
Project Code	Checked By:	DS

04 APRIL 2025

Date _____

**CONTRACT
DOCUMENTS**


Revisions




DOOR SCHEDULE, TYPES, FRAME TYPES, & STOREFRONT

Tallahassee Florida


A7.1

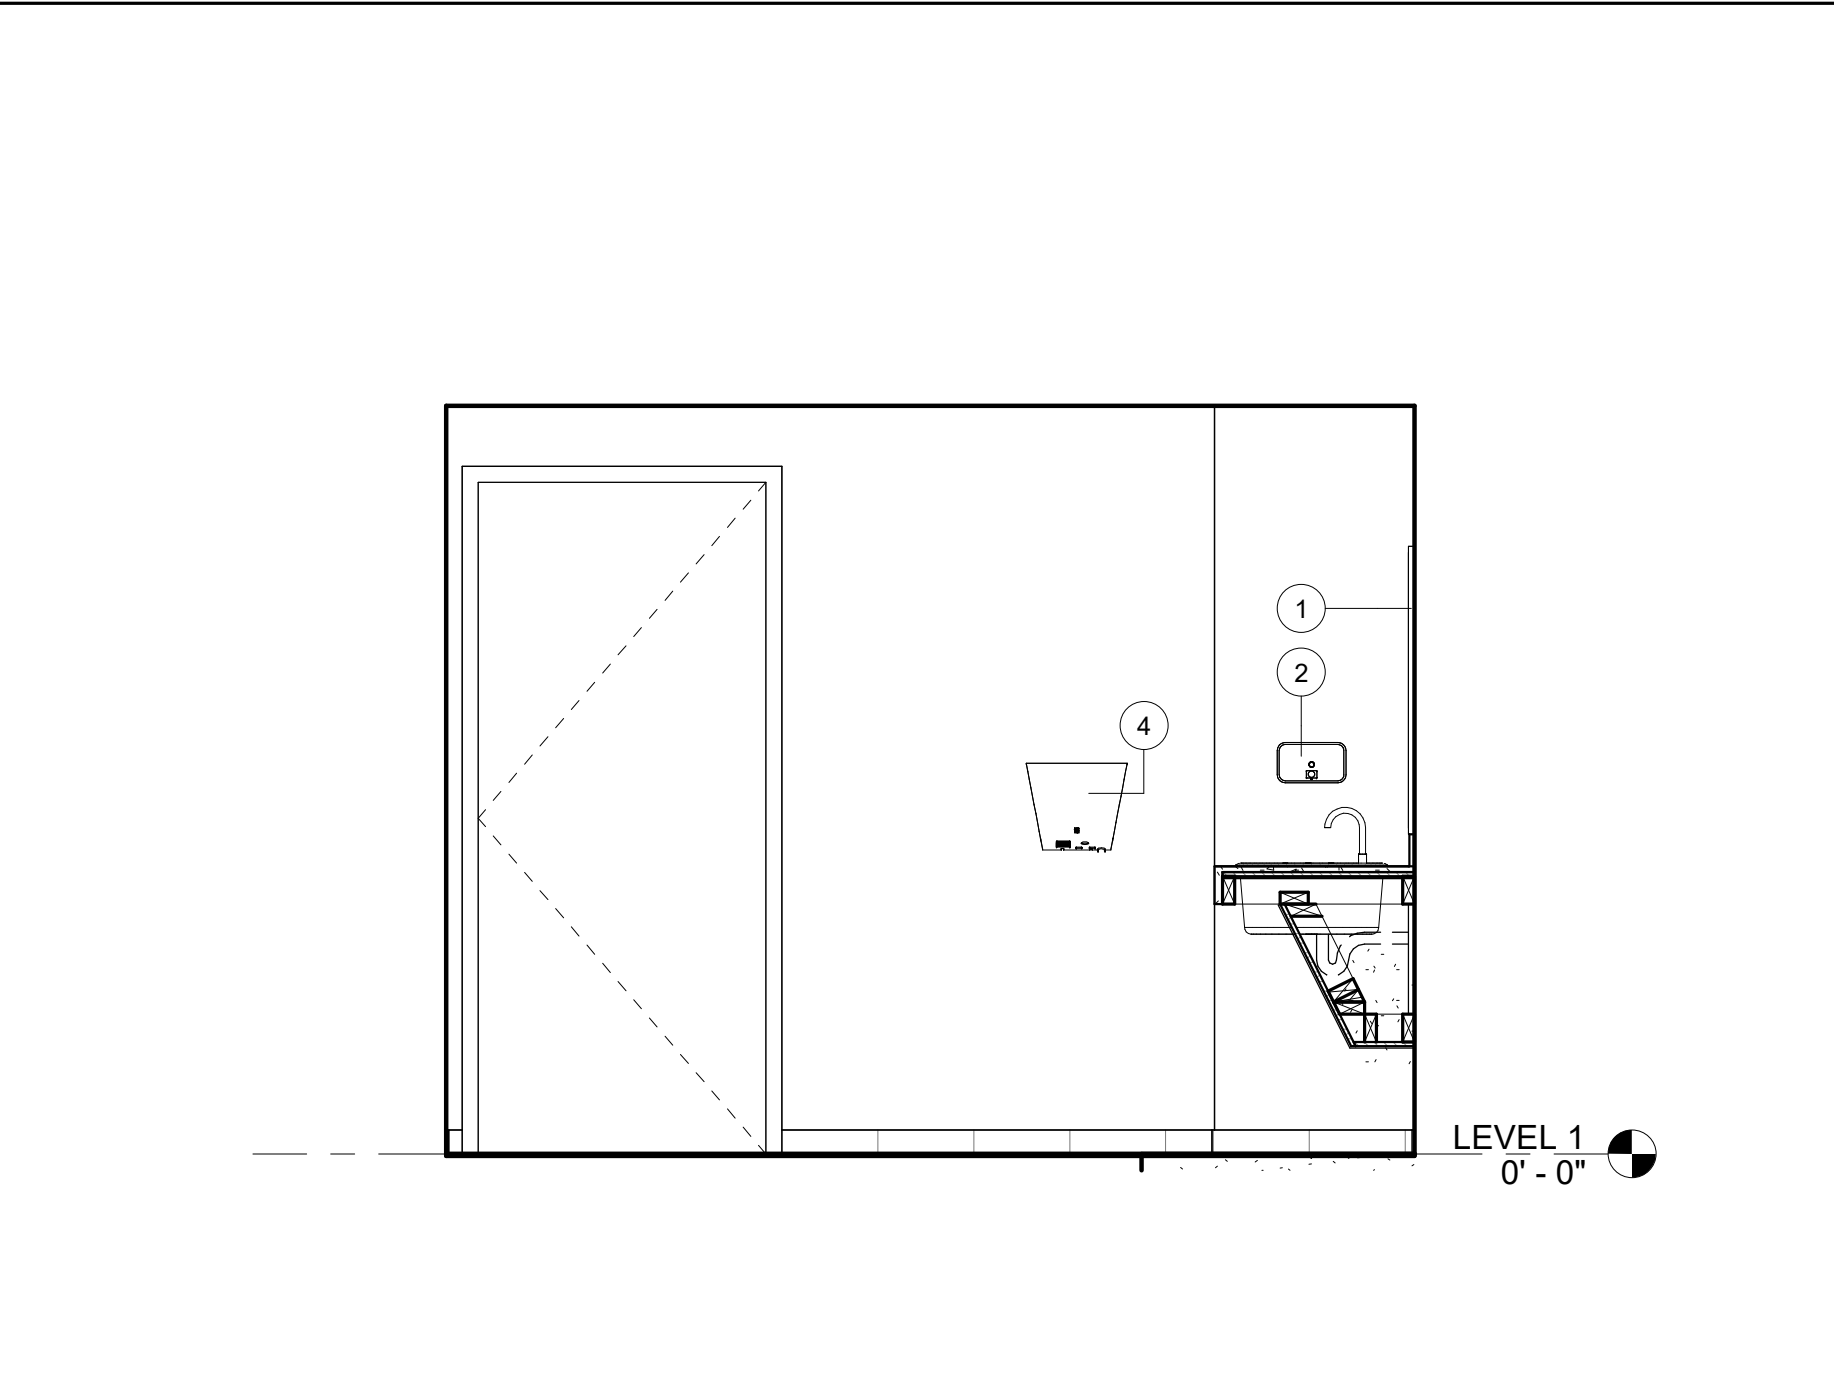


7 MEN/111 ELEV. 03
A8.1 1/2" = 1'-0"

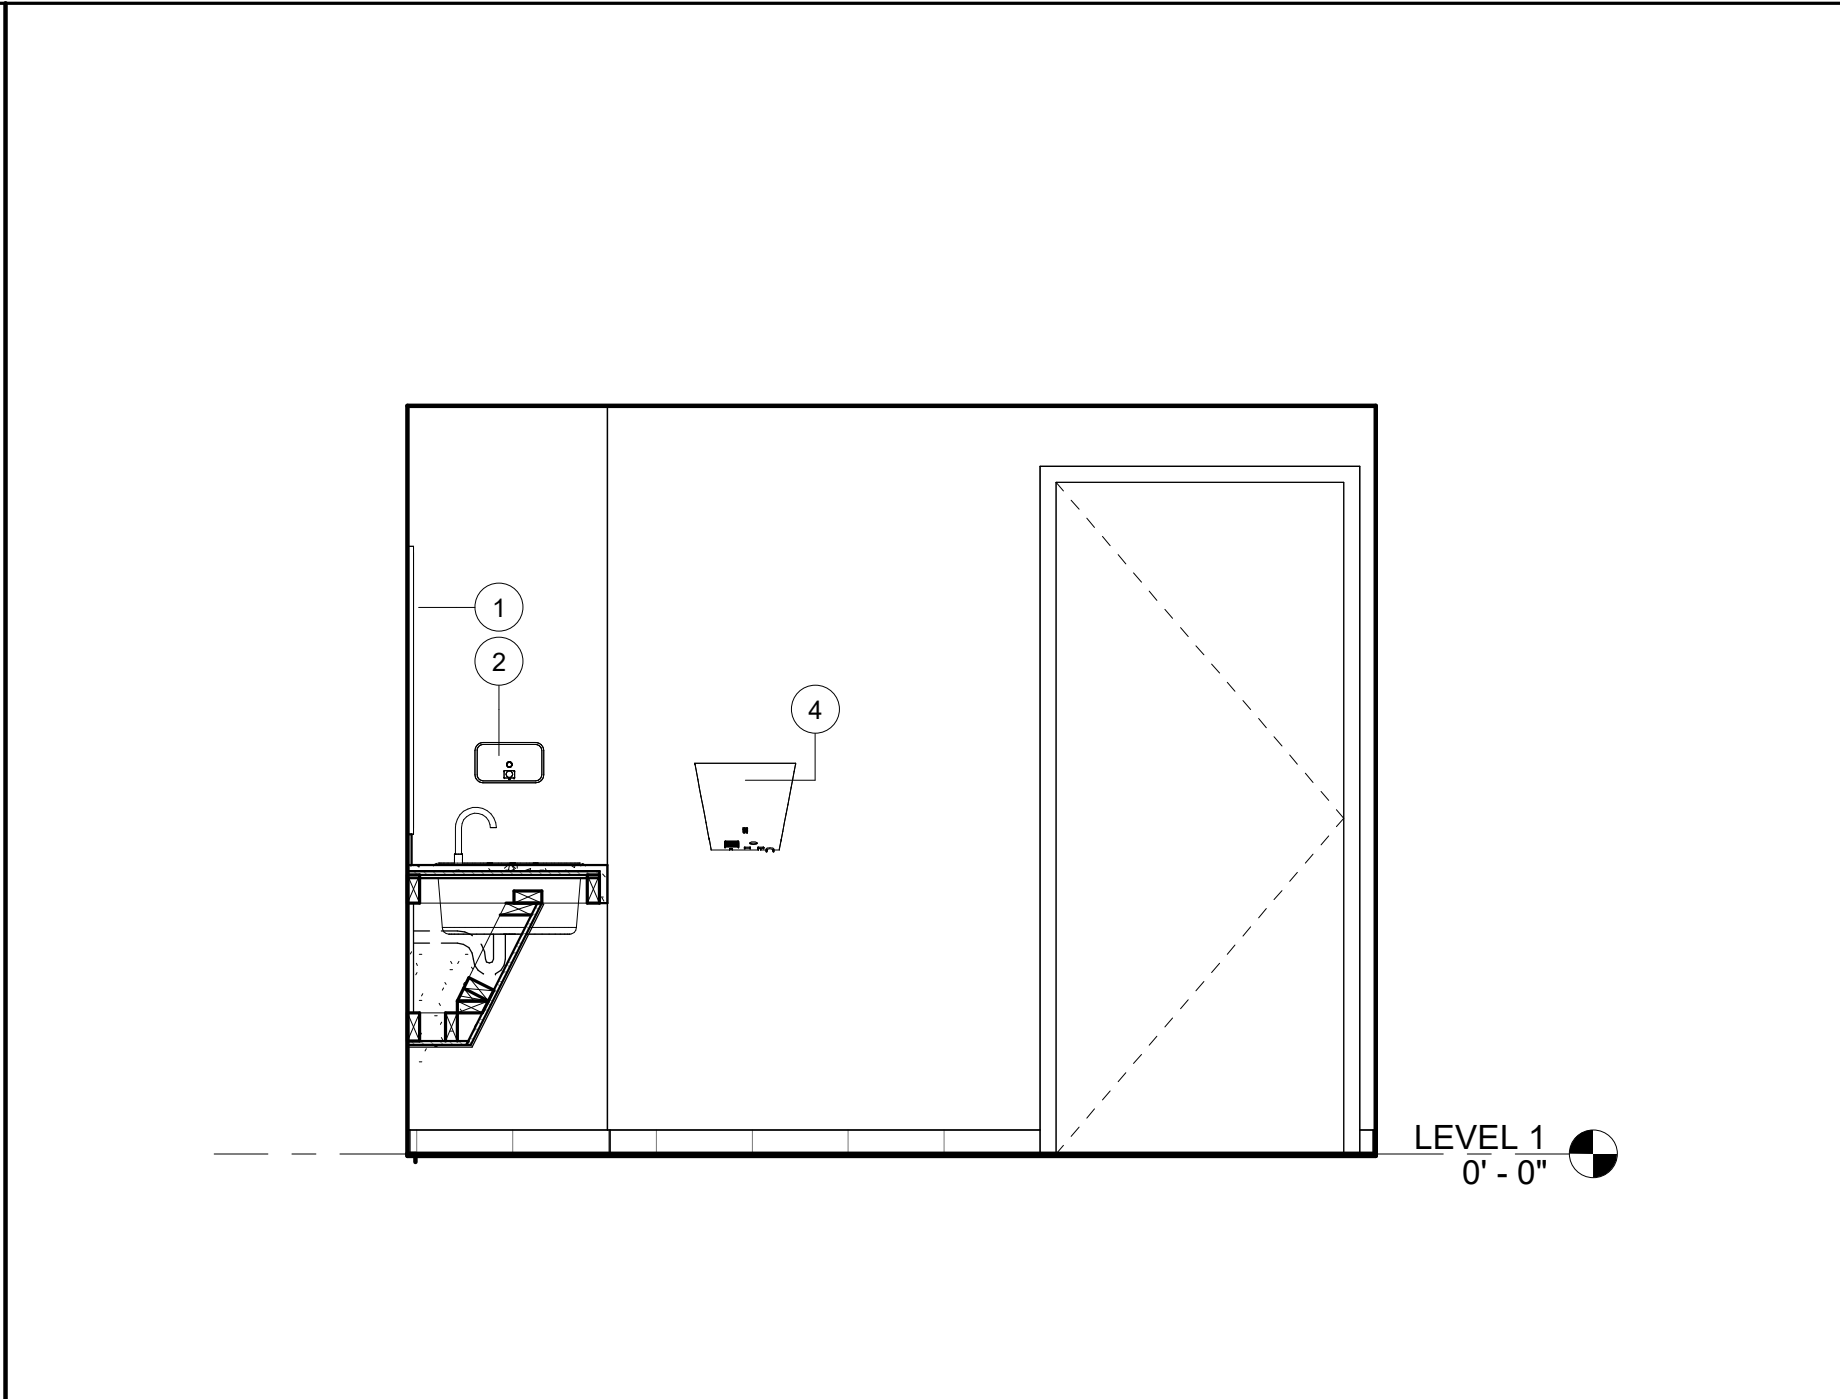


4 WOMEN/112 ELEV. 03
A8.1 1/2" = 1'-0"

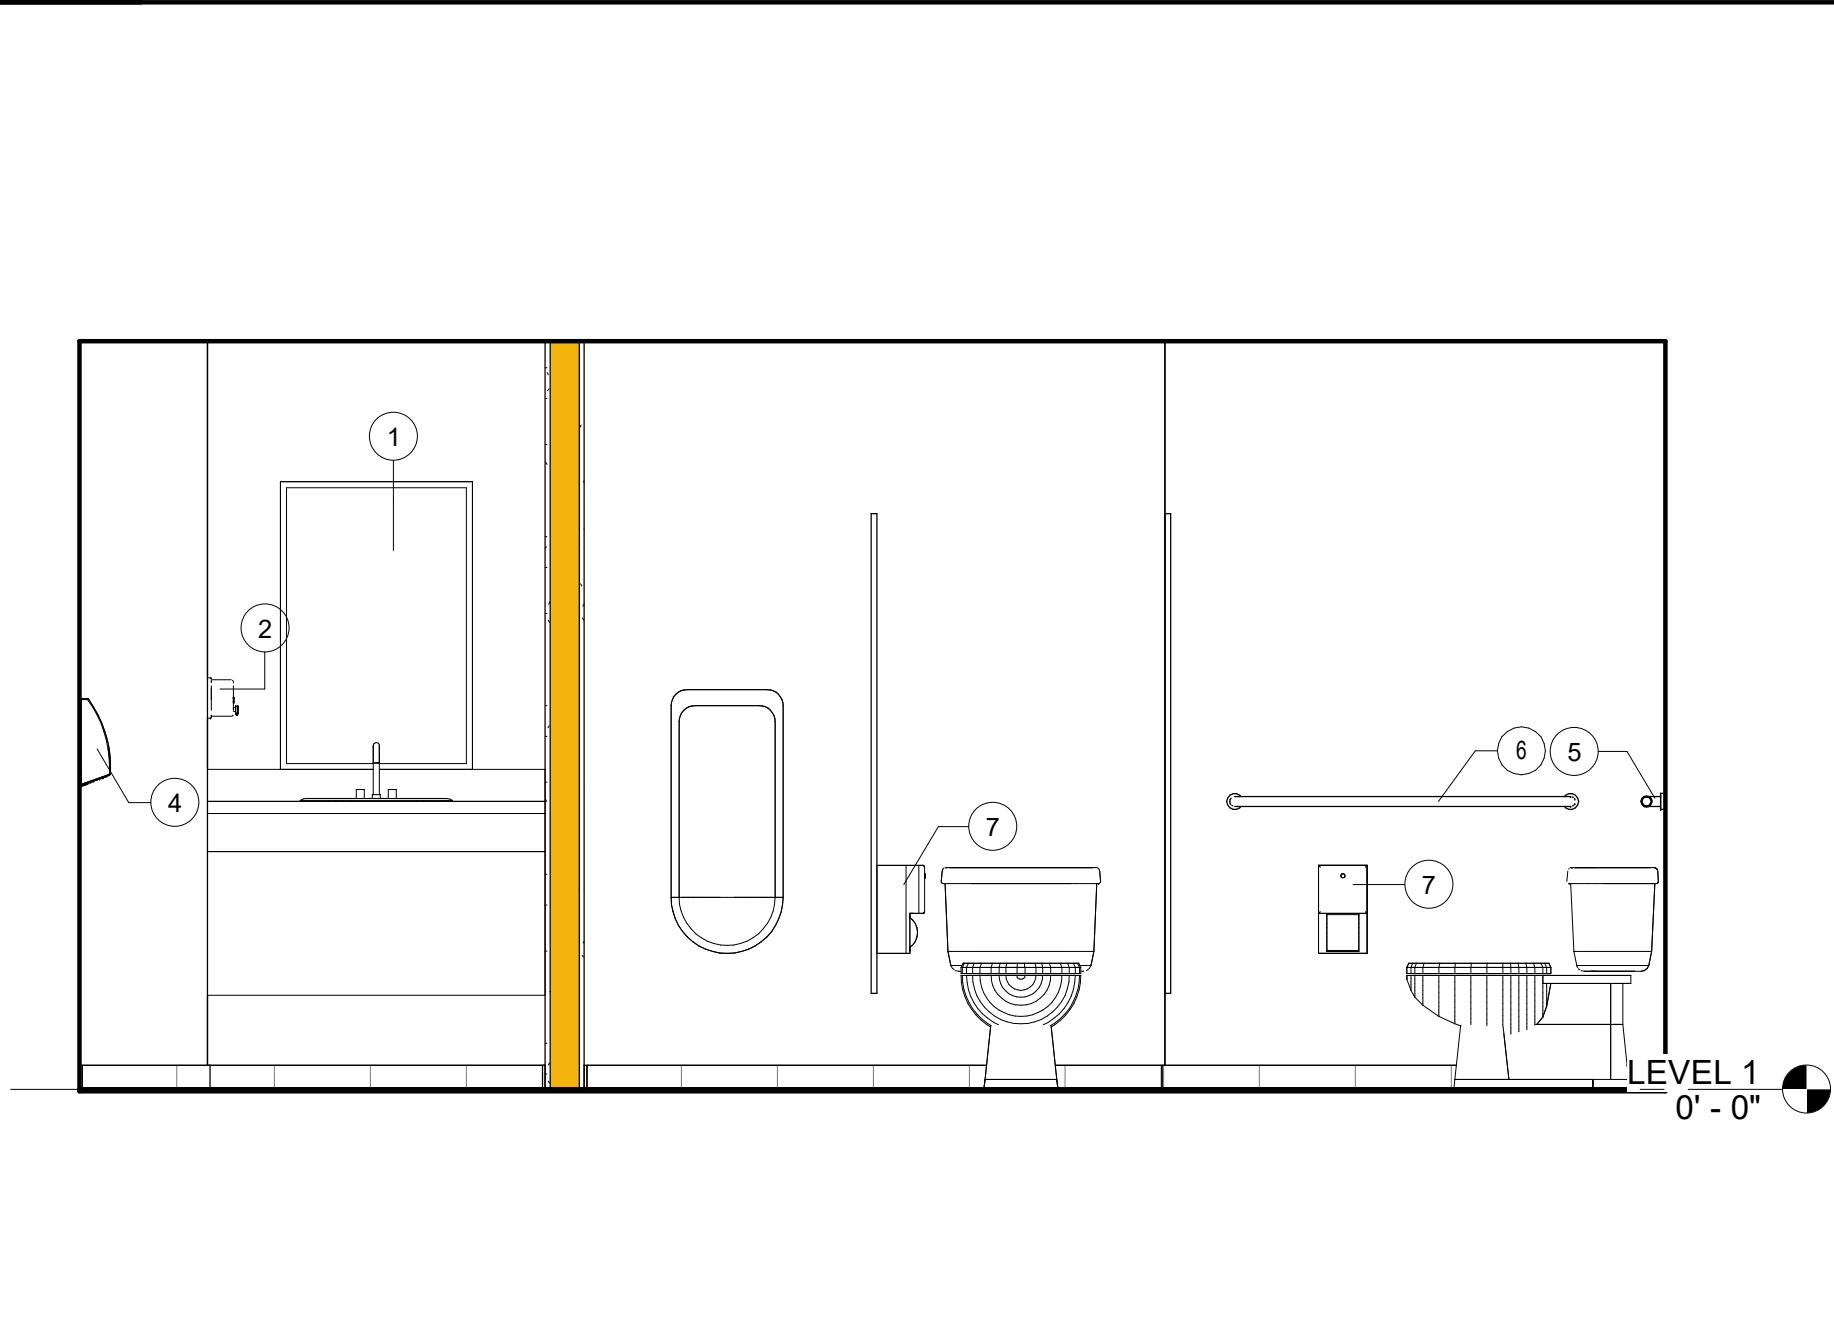


6 MEN/111 ELEV. 02
A8.1 1/2" = 1'-0"

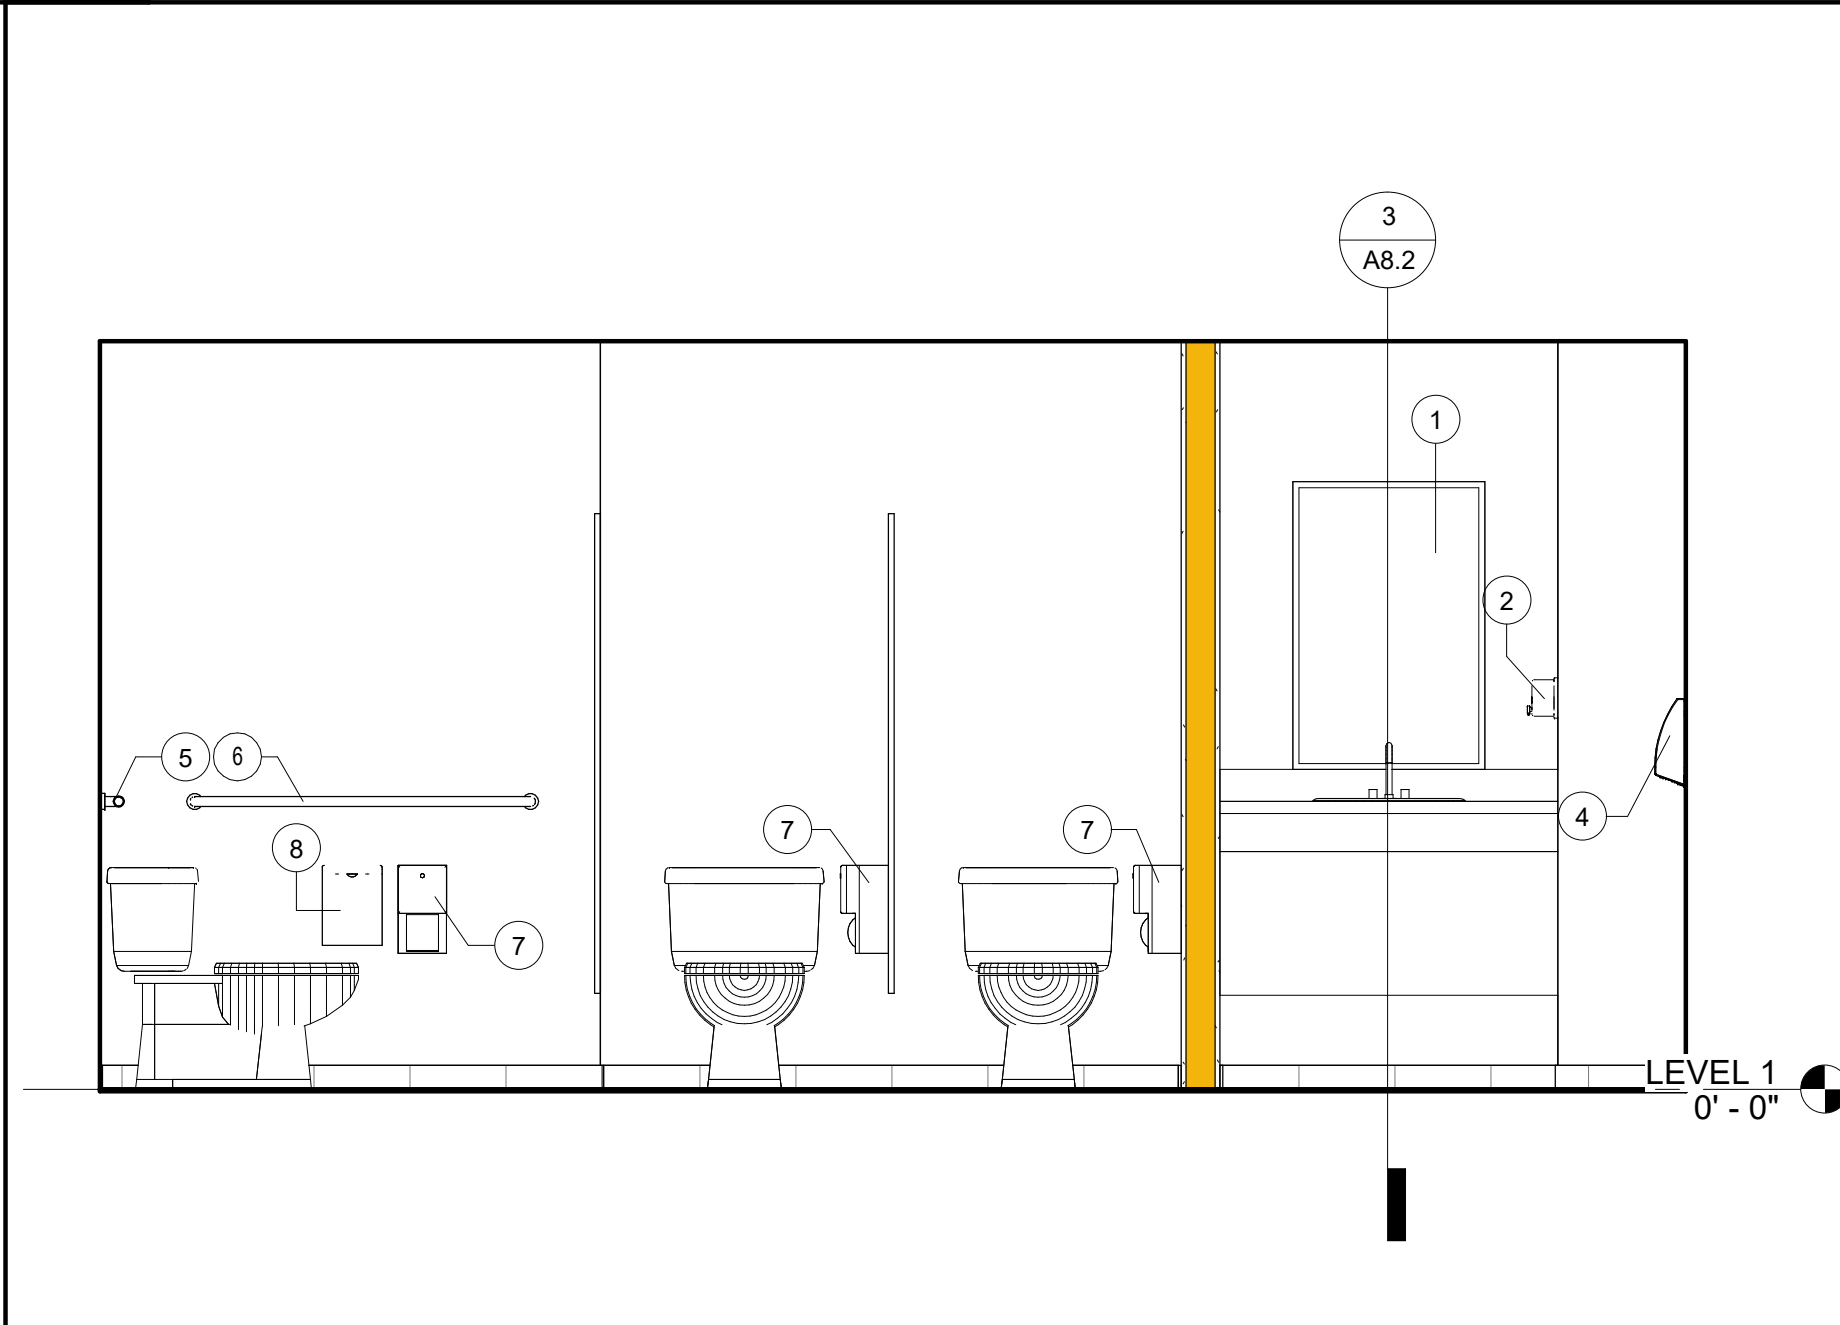

3 WOMEN/112 ELEV. 02
A8.1 1/2" = 1'-0"

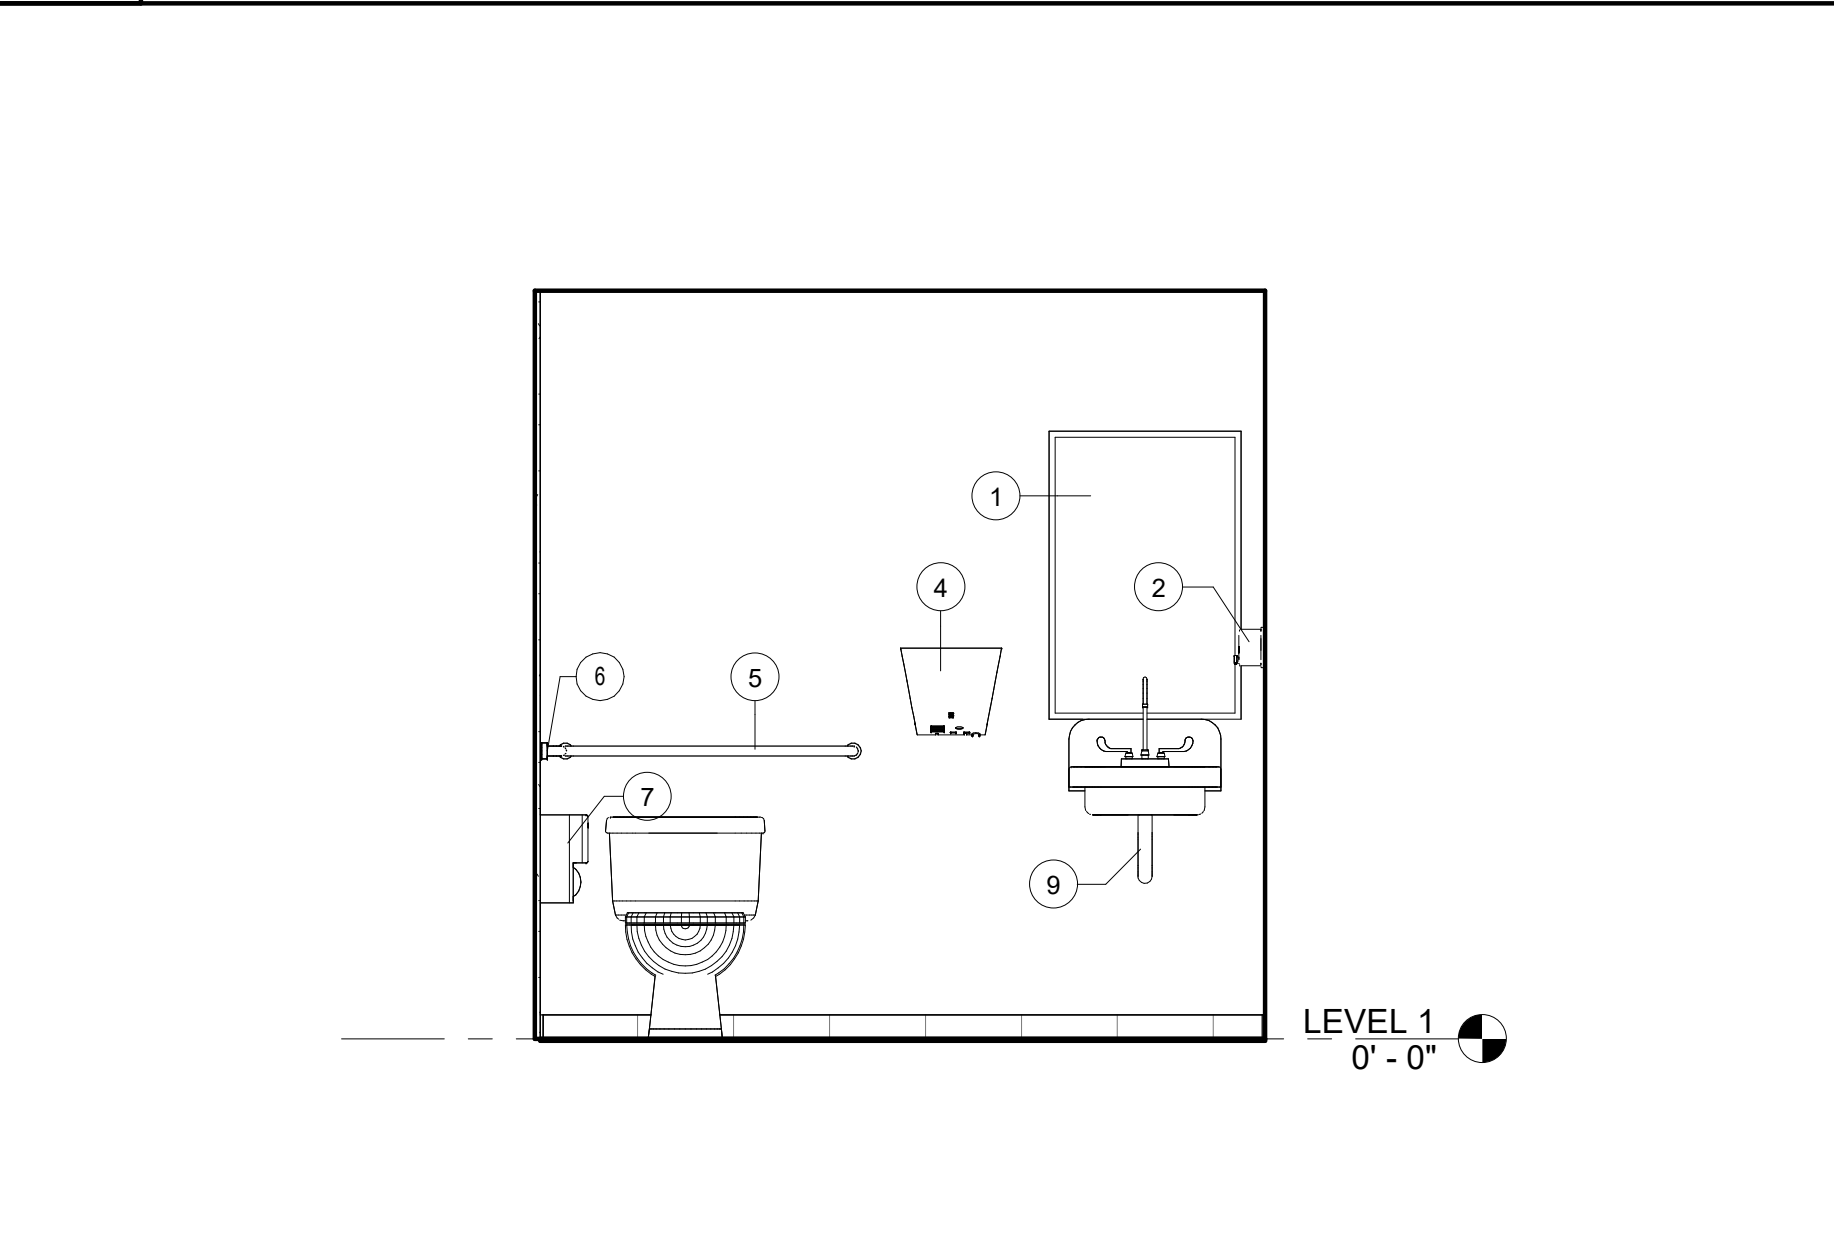


5 MEN/111 ELEV. 01
A8.1 1/2" = 1'-0"

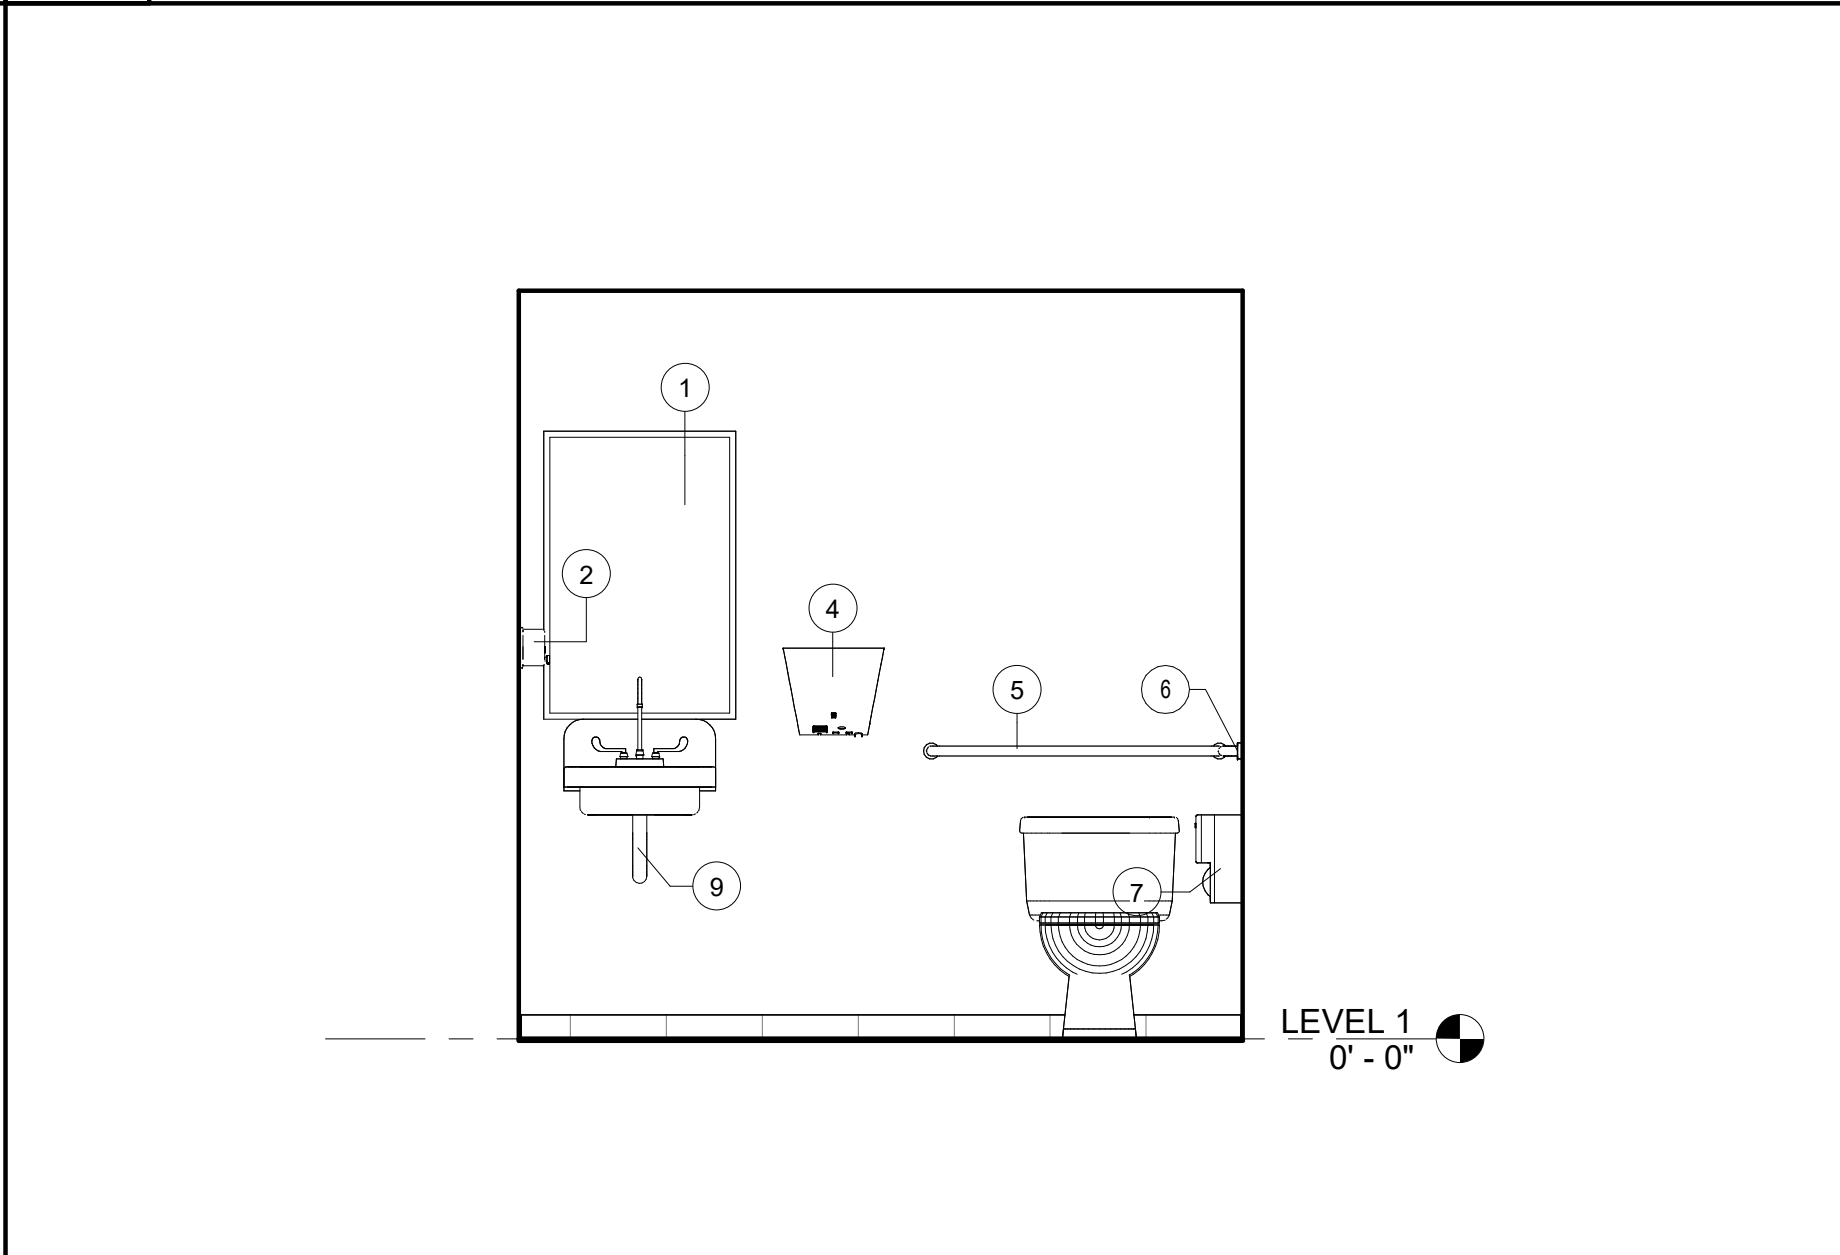

2 WOMEN/112 ELEV. 01
A8.1 1/2" = 1'-0"

RESTROOM ACCESSORIES LEGEND					
	ITEM	MANUF.	PRODUCT #	COLOR/FINISH	COMMENTS
1	ADA WALL MOUNTED FIXED TILT MIRROR	BOBRICK	MODEL B-293 2436	SATIN FINISHES STAINLESS STEEL	SEE A8.1 FOR ALL LOCATIONS; SEE CS.2 FOR ALL MOUNTING HEIGHTS
2	AUTOMATIC SURFACE MOUNTED SOAP DISPENSER	BOBRICK	MODEL B-2012	SATIN FINISHED STAINLESS STEEL	SEE A8.1 FOR ALL LOCATIONS; SEE CS.2 FOR ALL MOUNTING HEIGHTS
3	SURFACE MOUNTED BACK OF STALL DOOR COAT HOOK	BOBRICK	MODEL B-9542	SATIN FINISHED STAINLESS STEEL	BACK OF ALL STALL DOORS; SEE CS.2 FOR ALL MOUNTING HEIGHTS
4	AUTOMATIC HAND DRYER	BOBRICK	MODEL B-7125	SATIN FINISHED STAINLESS STEEL	SEE A8.1 FOR ALL LOCATIONS; SEE CS.2 FOR ALL MOUNTING HEIGHTS
5	BACK OF TOILET ADA GRAB BAR	BOBRICK	MODEL B-9806X36	SATIN FINISHED STAINLESS STEEL	SEE A8.1 FOR ALL LOCATIONS; SEE CS.2 FOR ALL MOUNTING HEIGHTS
6	SIDE WALL ADA GRAB BAR	BOBRICK	MODEL B-9806X42	SATIN FINISHED STAINLESS STEEL	SEE A8.1 FOR ALL LOCATIONS; SEE CS.2 FOR ALL MOUNTING HEIGHTS
7	SURFACE MOUNTED TOILET TISSUE DISPENSER	BOBRICK	MODEL B-2888	SATIN FINISHED STAINLESS STEEL	SEE A8.1 FOR ALL LOCATIONS; SEE CS.2 FOR ALL MOUNTING HEIGHTS
8	SURFACE MOUNTED SANITARY NAPKIN DISPOSAL	BOBRICK	MODEL B-270	SATIN FINISHED STAINLESS STEEL	SEE A8.1 FOR ALL LOCATIONS; SEE CS.2 FOR ALL MOUNTING HEIGHTS
9	ADA UNDER SINK PLUMBING PROTECTION	TRUEBRO	LAV GUARD E-Z	WHITE	AT ALL ADA LAVS

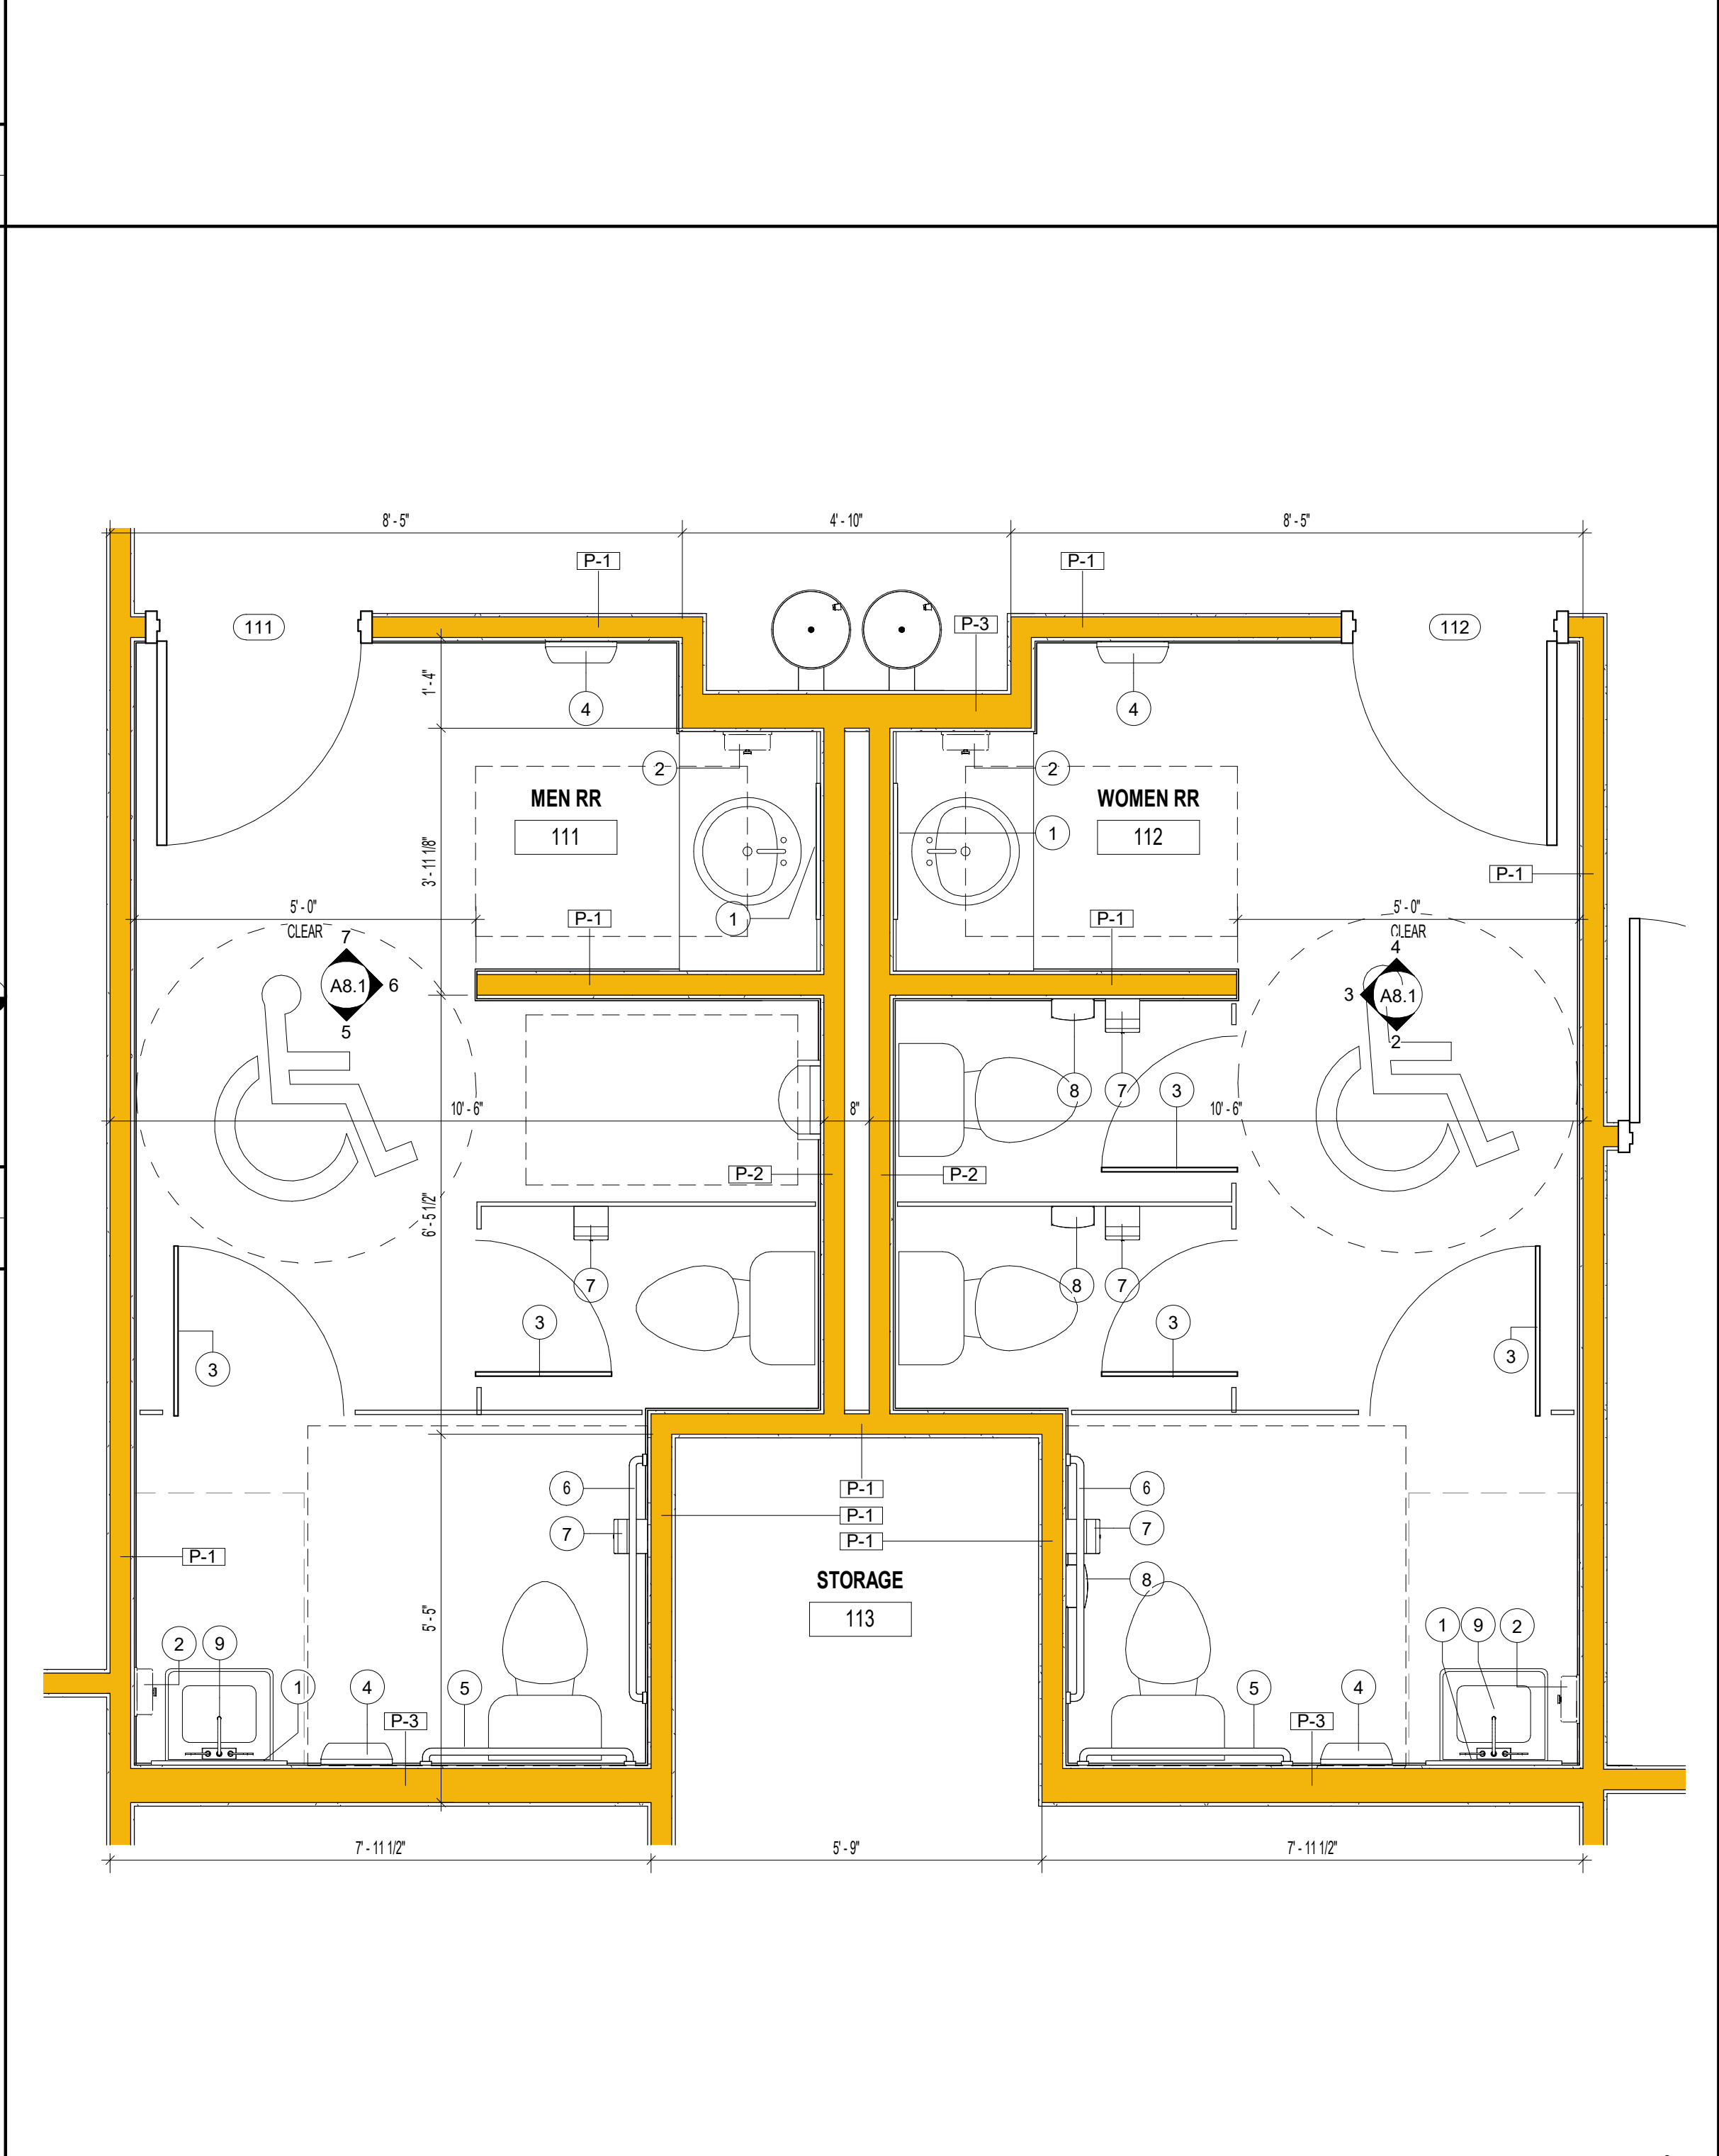

1 ENLARGED RESTROOM PLAN
A8.1 1/2" = 1'-0"



CITY OF MIDWAY -
EUGENE LAMB JR.
COMMUNITY
CENTER

19740 Drawn By: JM
Project Code Checked By: DS

04 APRIL 2025
Date

CONTRACT
DOCUMENTS

Revisions




INTERIOR
ELEVATIONS

Tallahassee Florida


A8.1

2074 Centre Pointe Blvd, Suite #200, Tallahassee, FL 32308
Phone 850 224-6301 Fax 850 561-6978

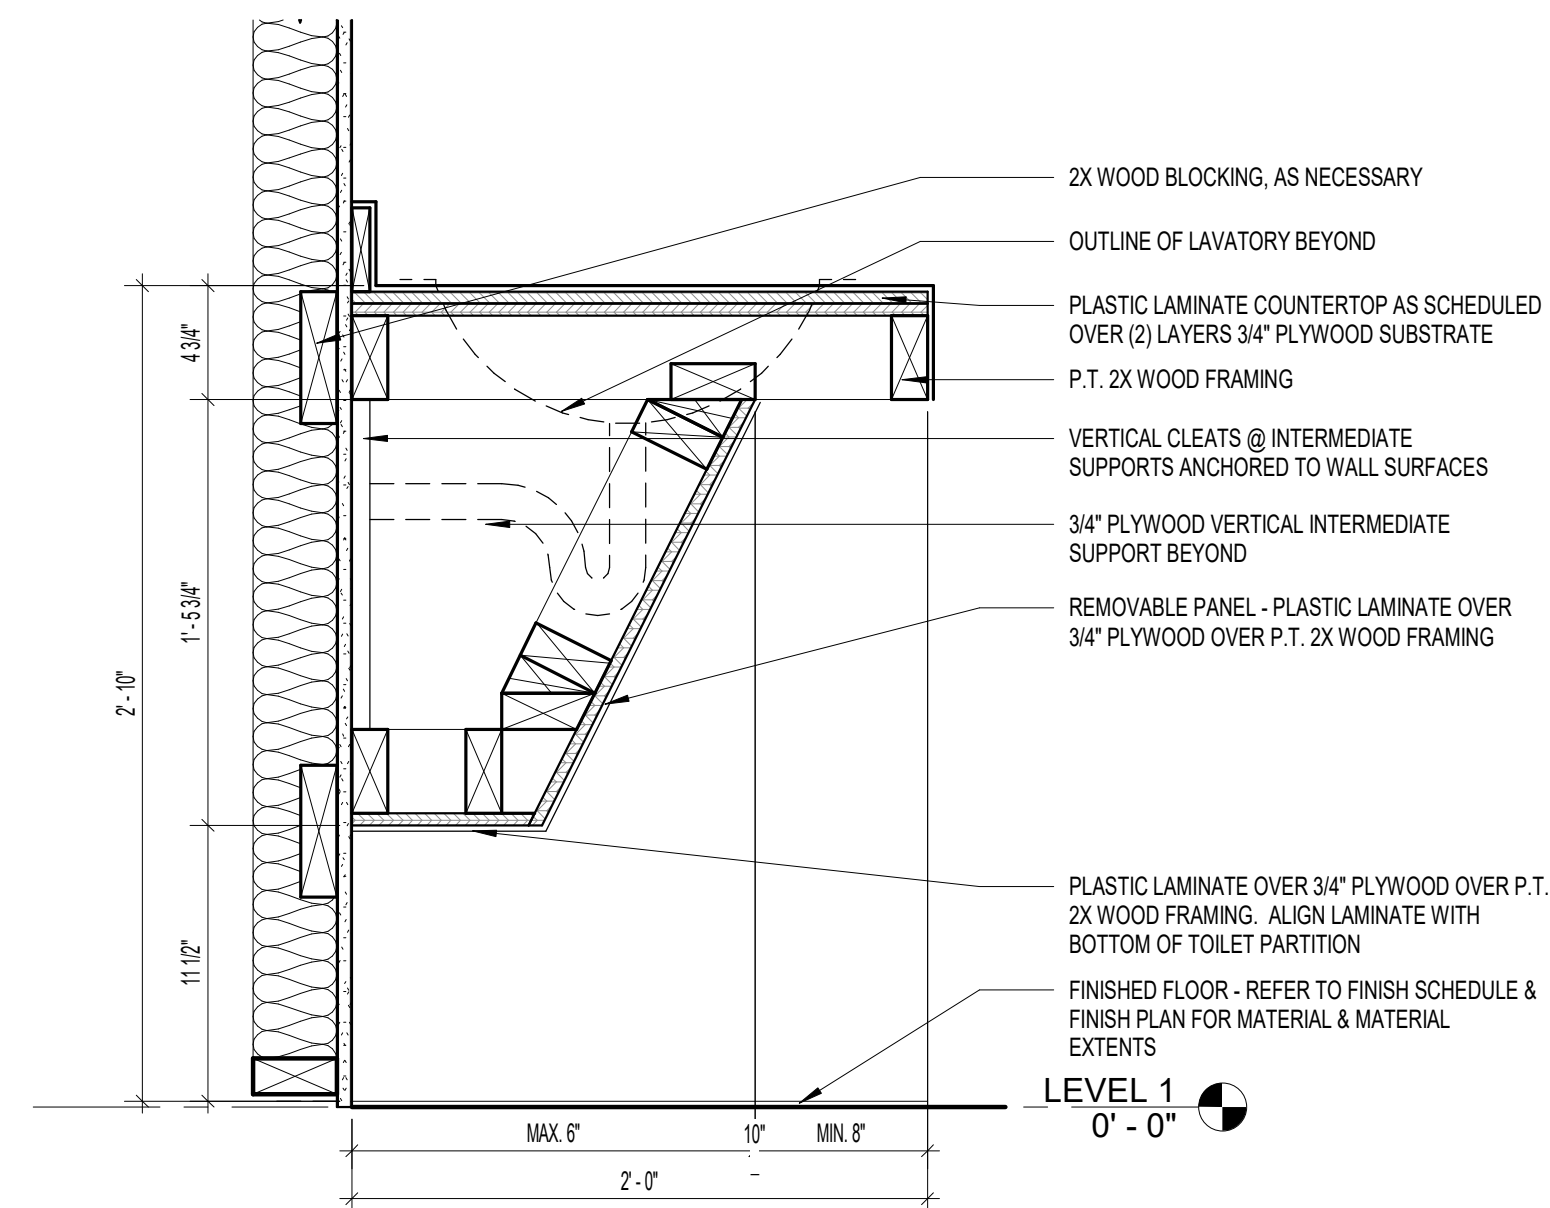



3	RR LAVATORY DETAIL
---	--------------------

A8.2	$1\frac{1}{2}" = 1'-0"$
------	-------------------------

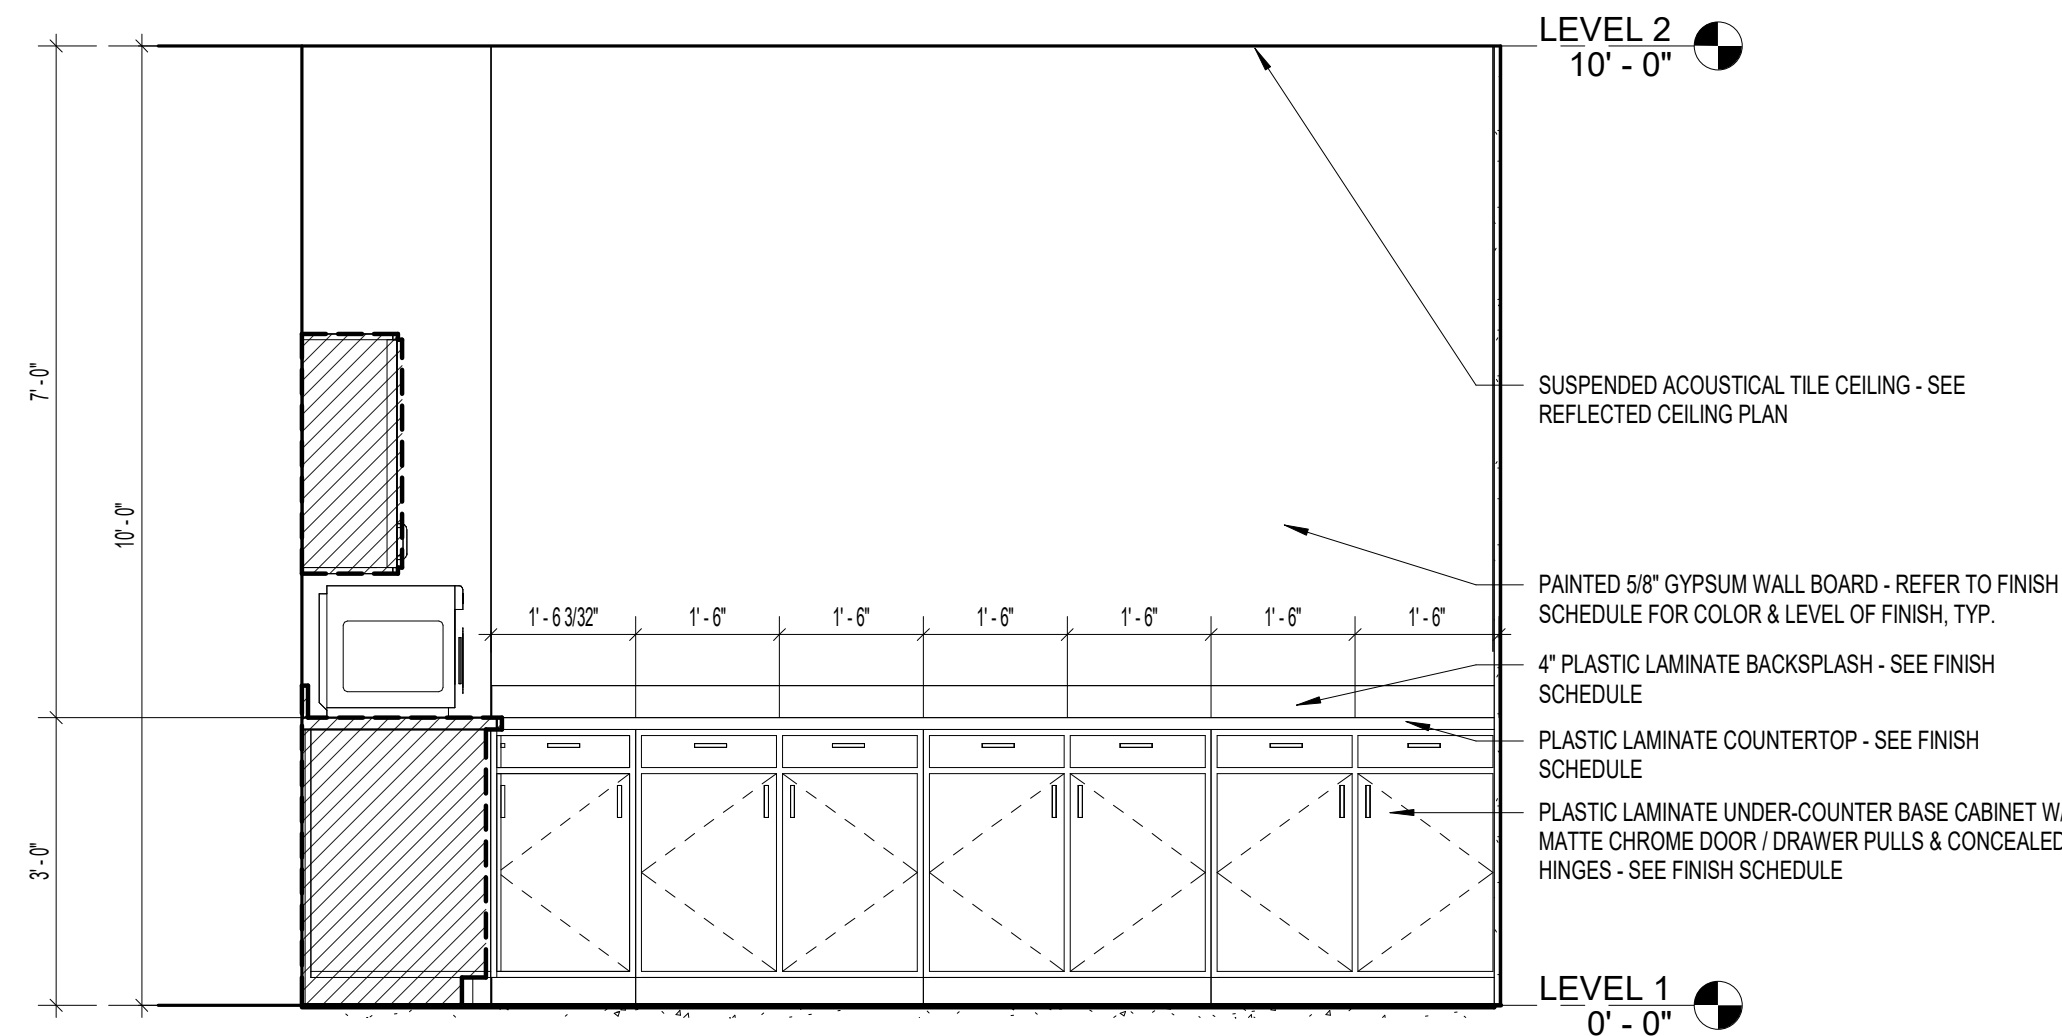

2 KITCHEN CASEWORK ELEV. 02


A8.2	$1/2'' = 1'-0''$
------	------------------

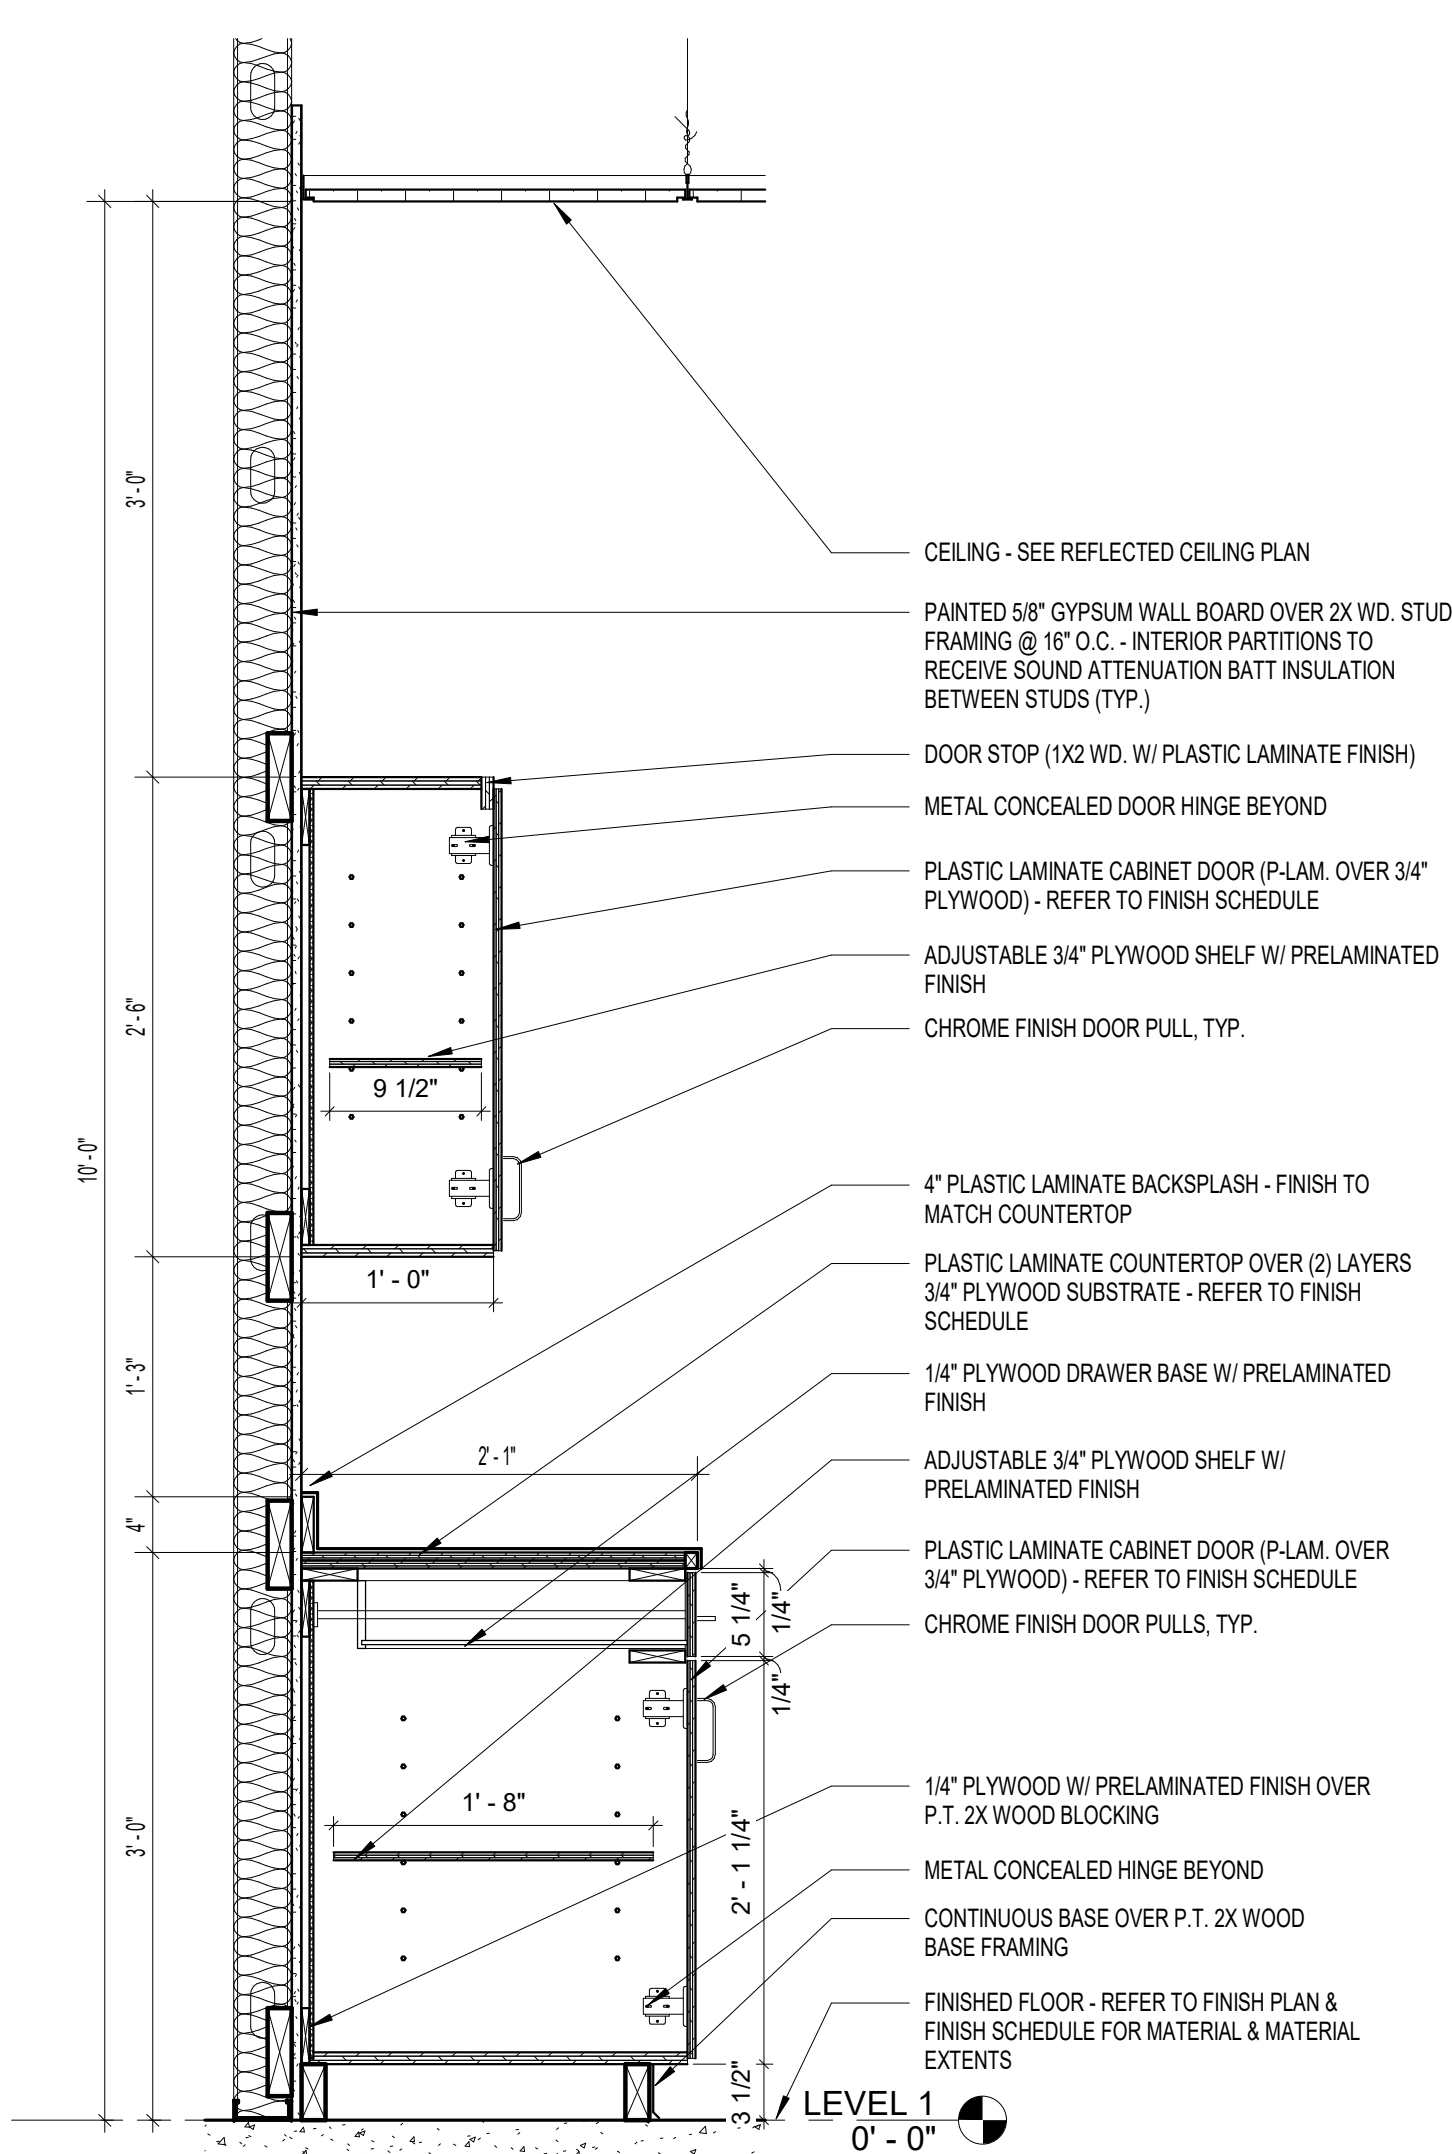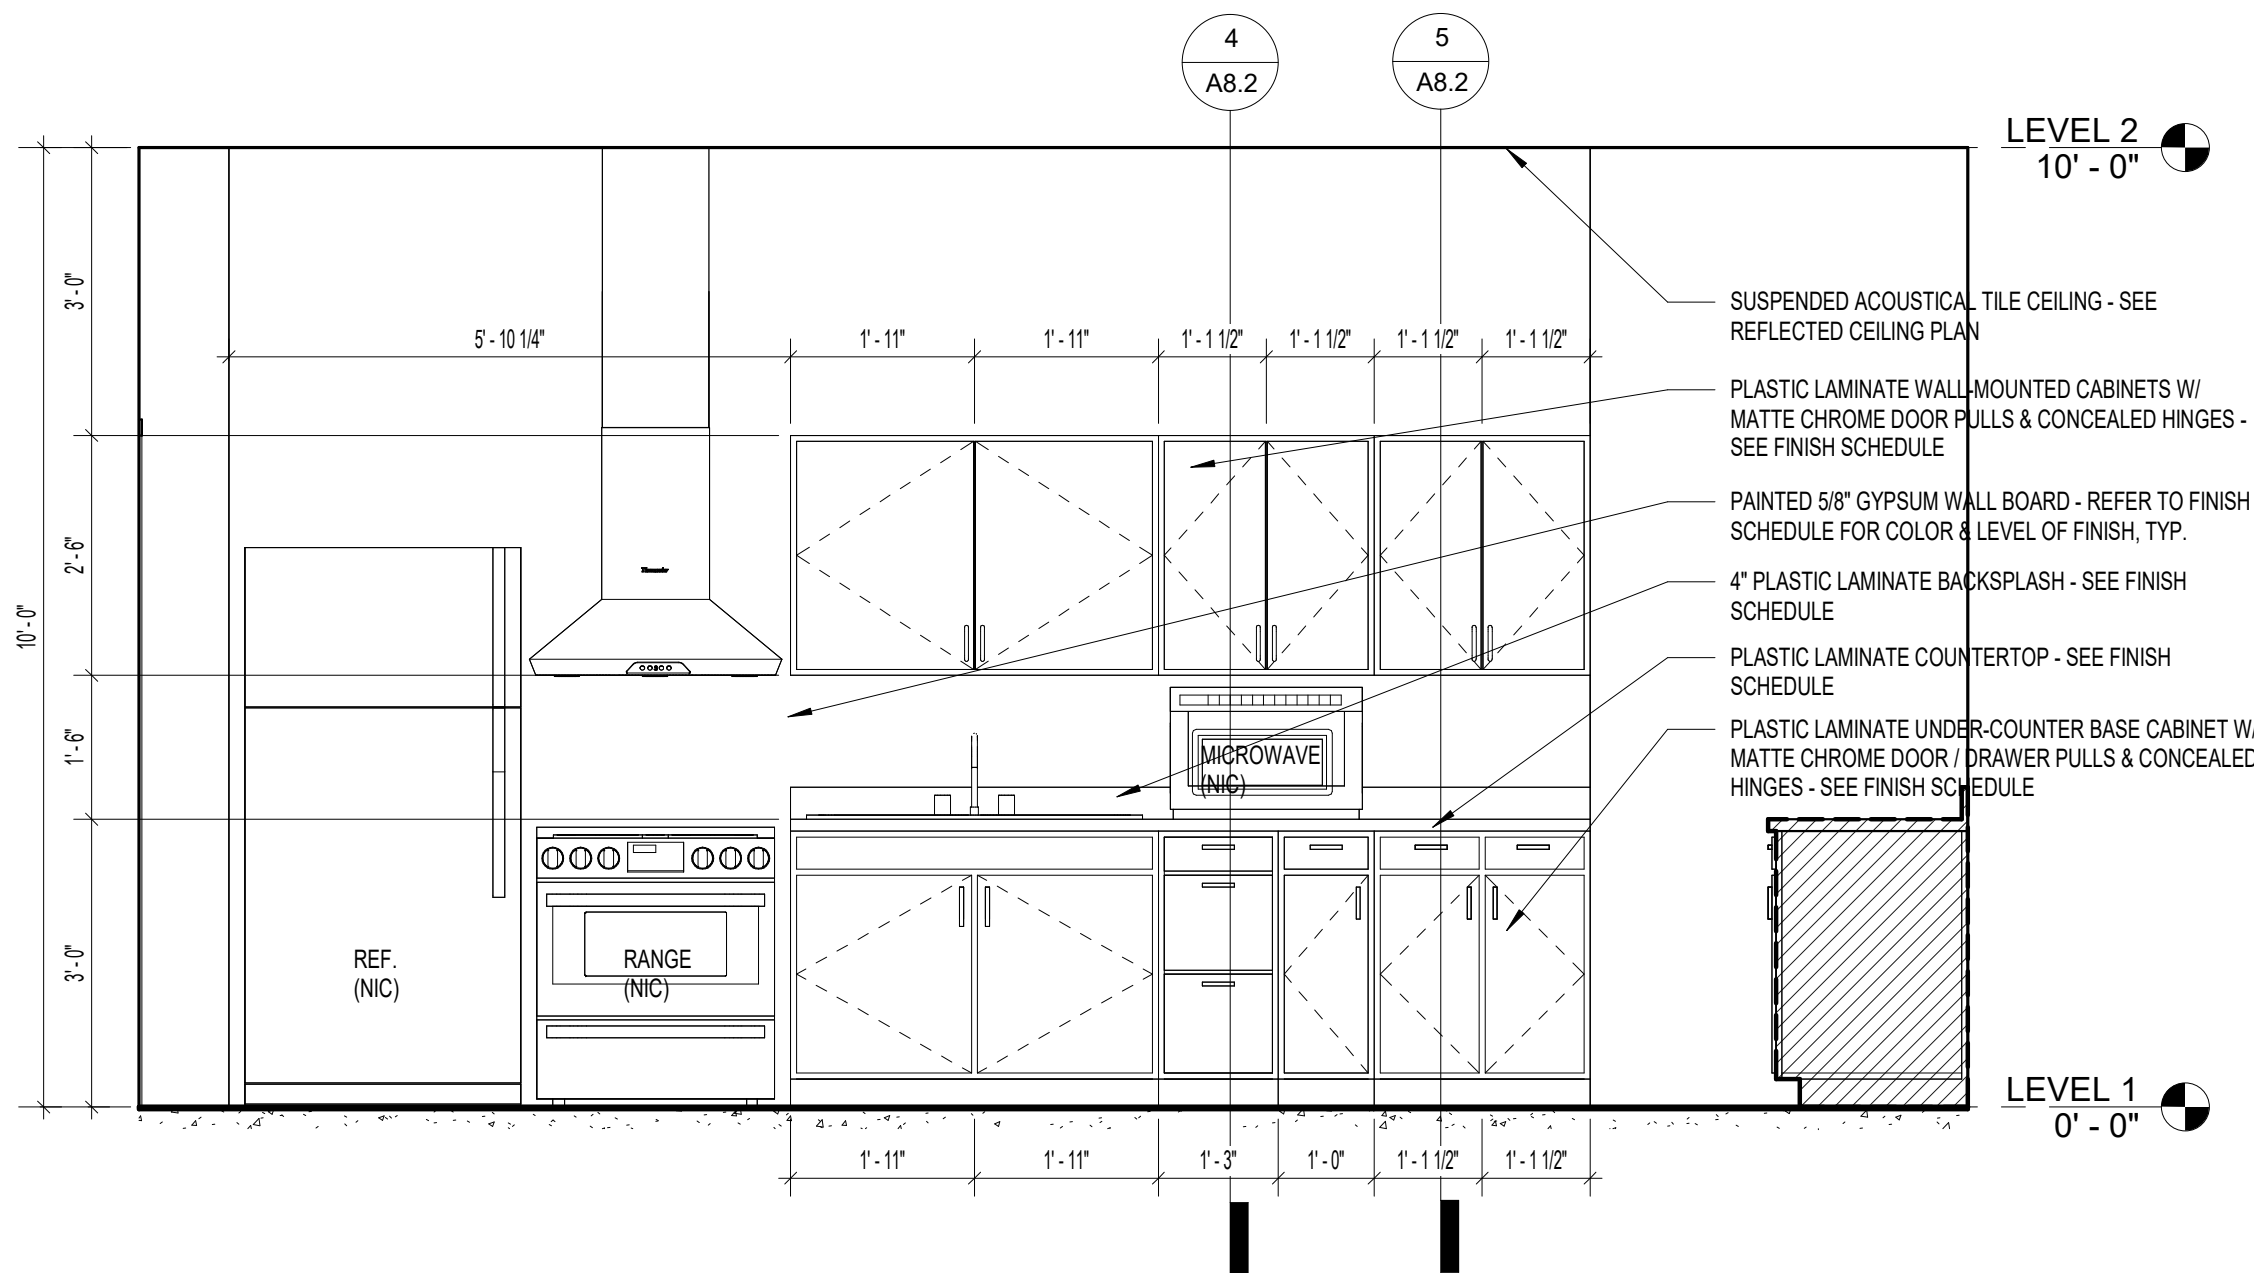

5	CASEWORK SECTION 2
---	--------------------

A8.2	1" = 1'-0"
------	------------

Copyright Barnett Fronczak Barlowe & Shuler, Architects. All rights Reserved.

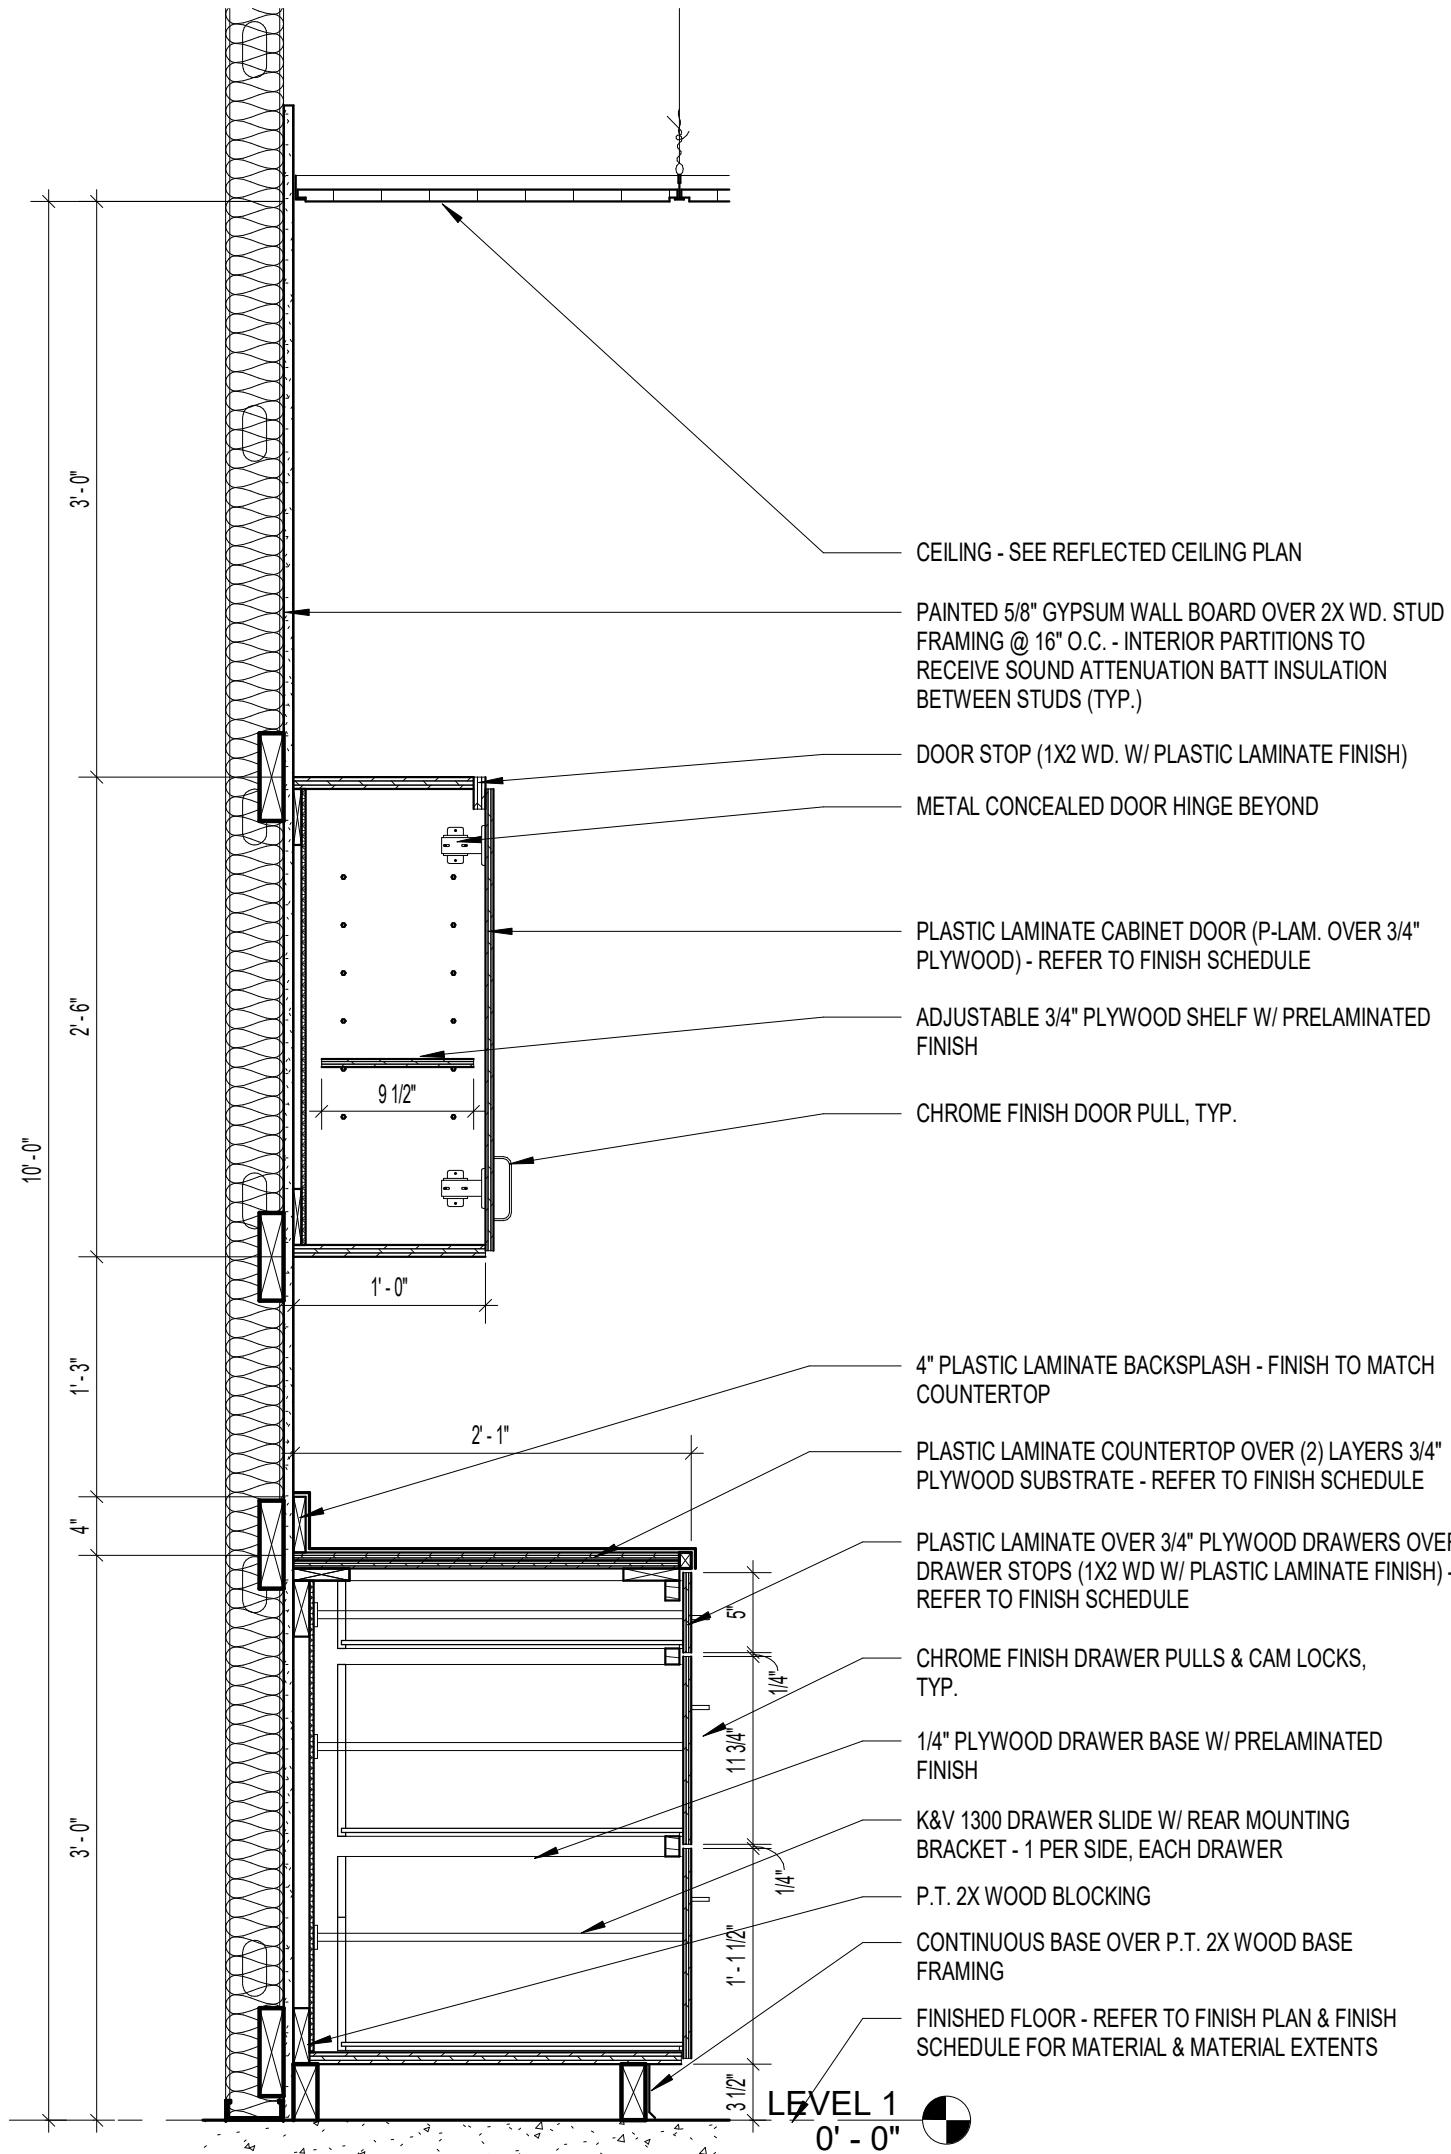

4 CASEWORK SECTION 1

A8.2	$1'' = 1'-0''$
------	----------------

1	KITCHEN CASEWORK ELEV. 01
---	---------------------------

A8.2	$1/2" = 1'-0"$
------	----------------

CITY OF MIDWAY -
EUGENE LAMB JR.
COMMUNITY
CENTER

19740	Drawn By:	JM
Project Code	Checked By:	DS

04 APRIL 2025

Date _____

CONTRACT
DOCUMENTS

Revisions




CASEWORK ELEVATIONS & SECTIONS

Tallahassee Florida

A8.2

2074 Centre Pointe Blvd, Suite #200, Tallahassee, FL 32301
Phone 850 224-6301 Fax 850 561-6997

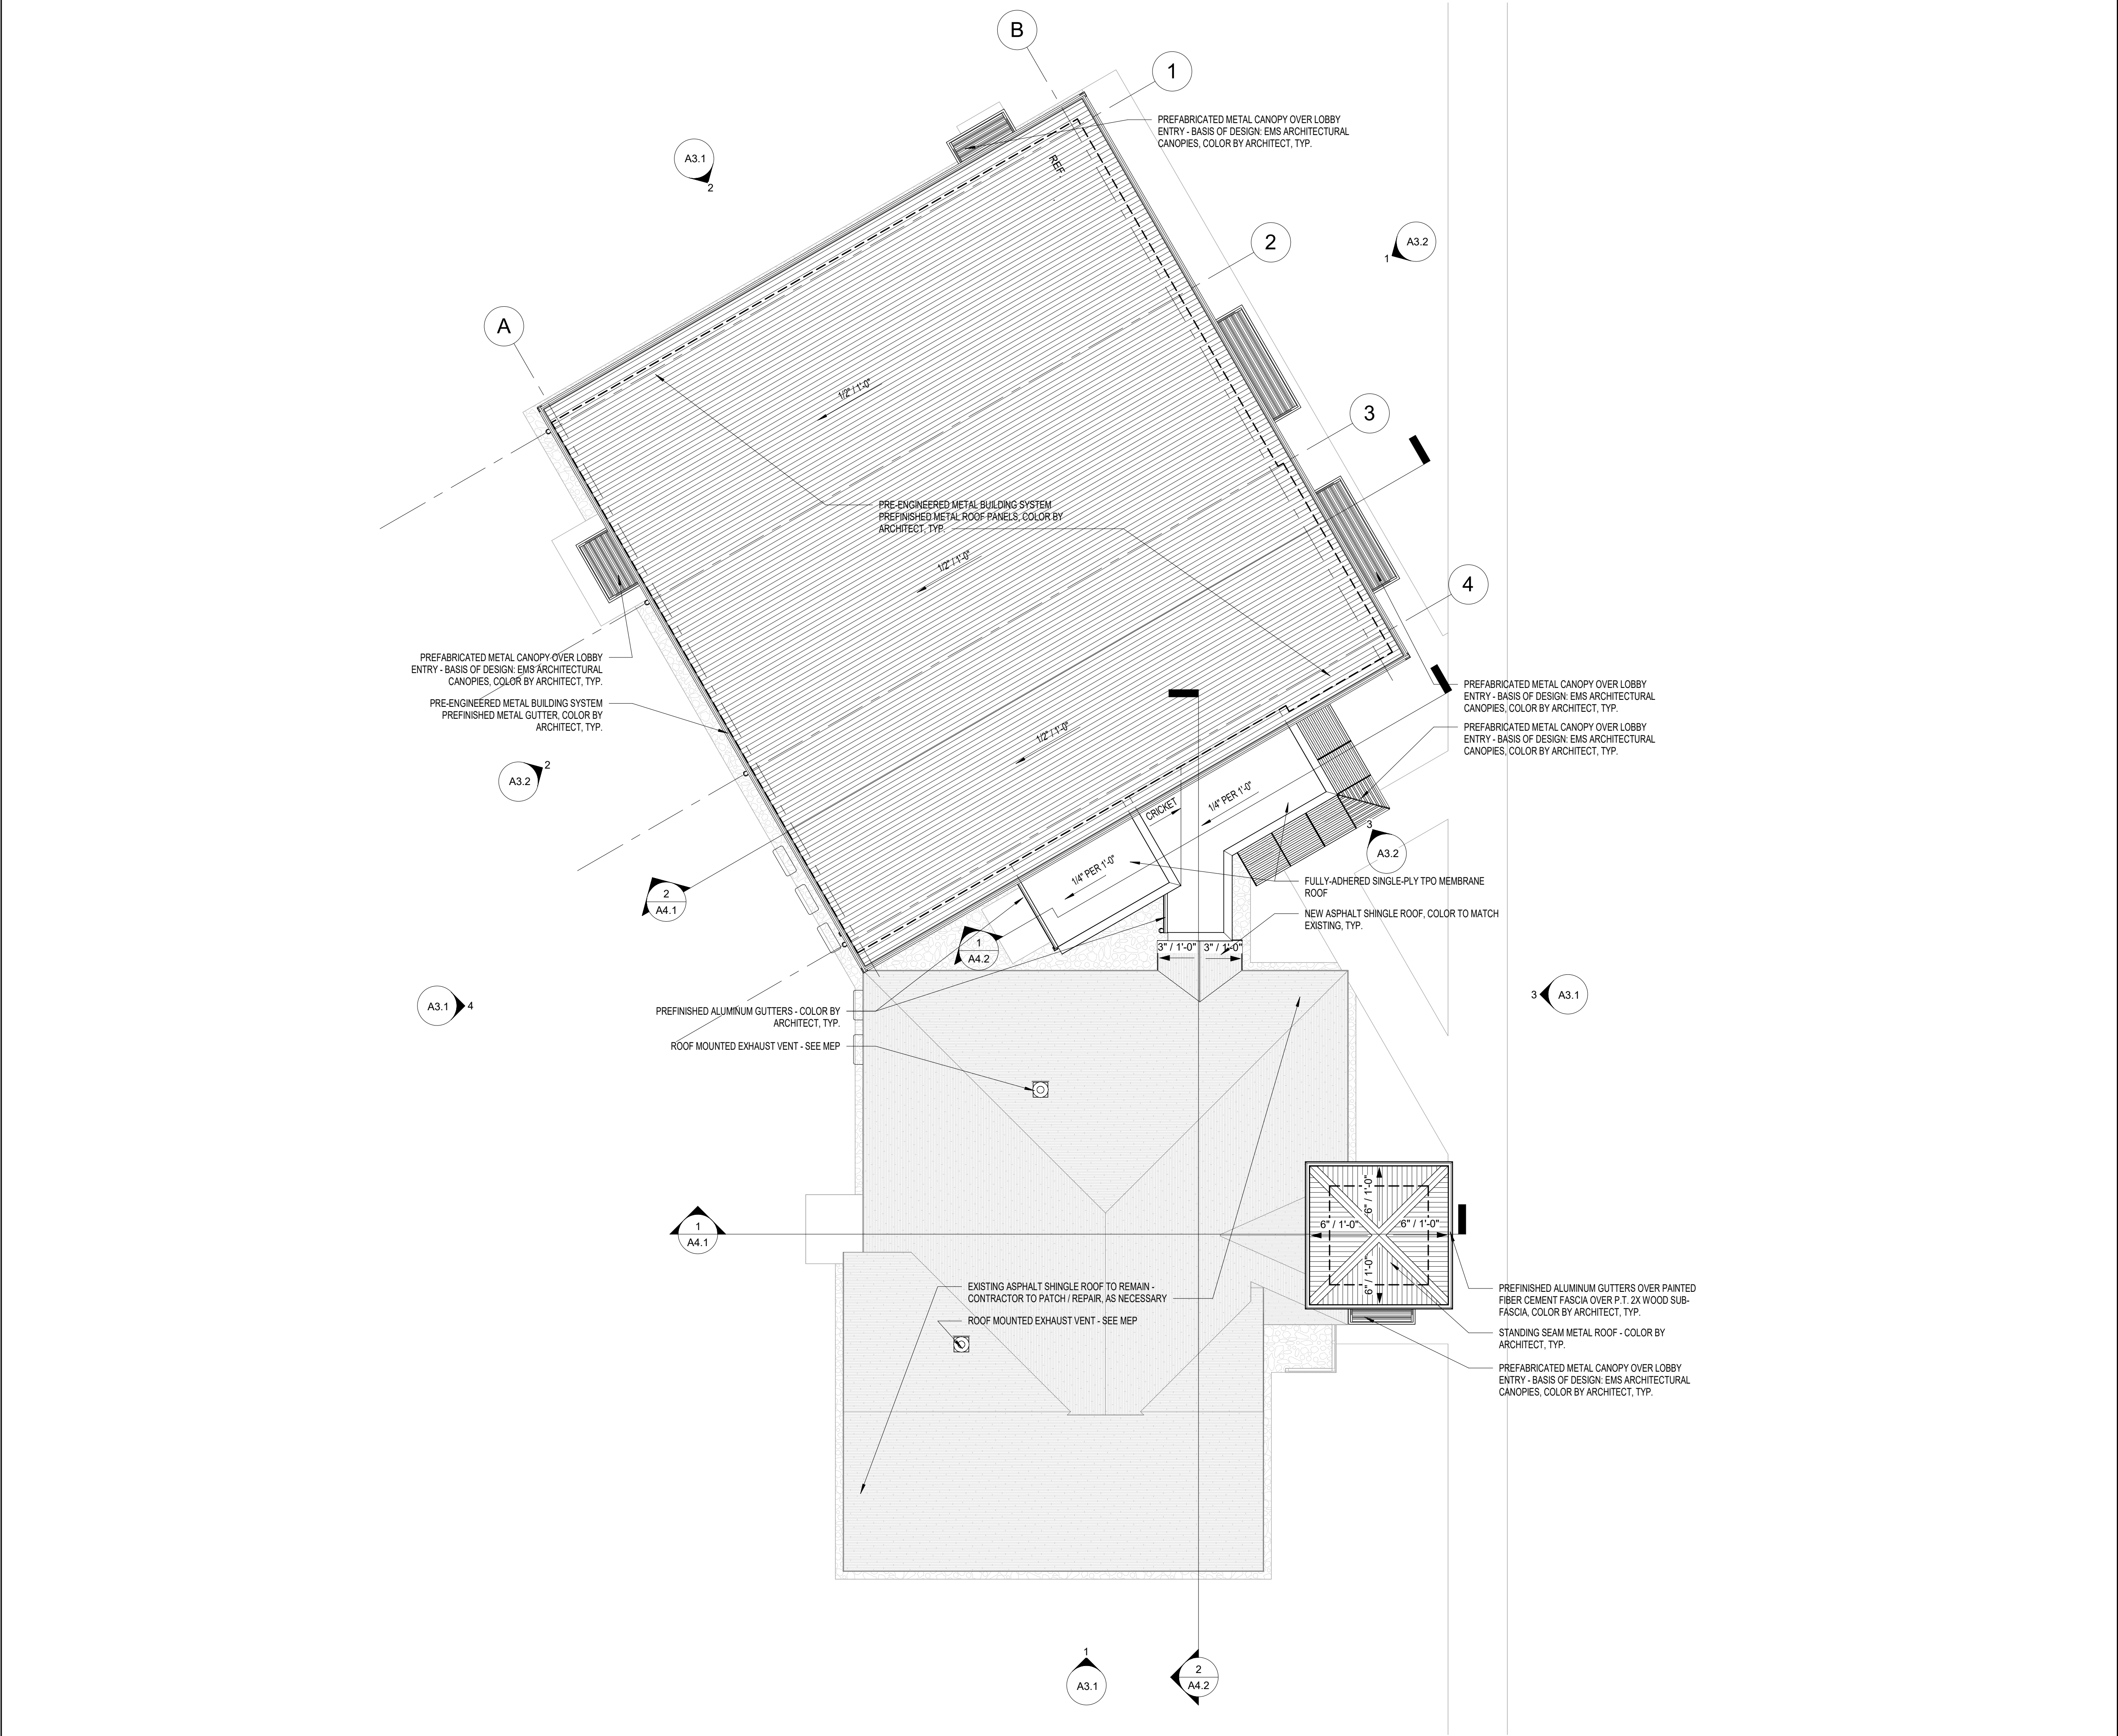

CITY OF MIDWAY -
EUGENE LAMB JR.
COMMUNITY
CENTER

19740 Drawn By: JM
Project Code Checked By: DS

04 APRIL 2025
Date

CONTRACT
DOCUMENTS

Revisions

ROOF PLAN

Tallahassee Florida

A9.1

2074 Centre Pointe Blvd, Suite #200, Tallahassee, FL 32308
Phone 850 224-6301 Fax 850 561-6978