


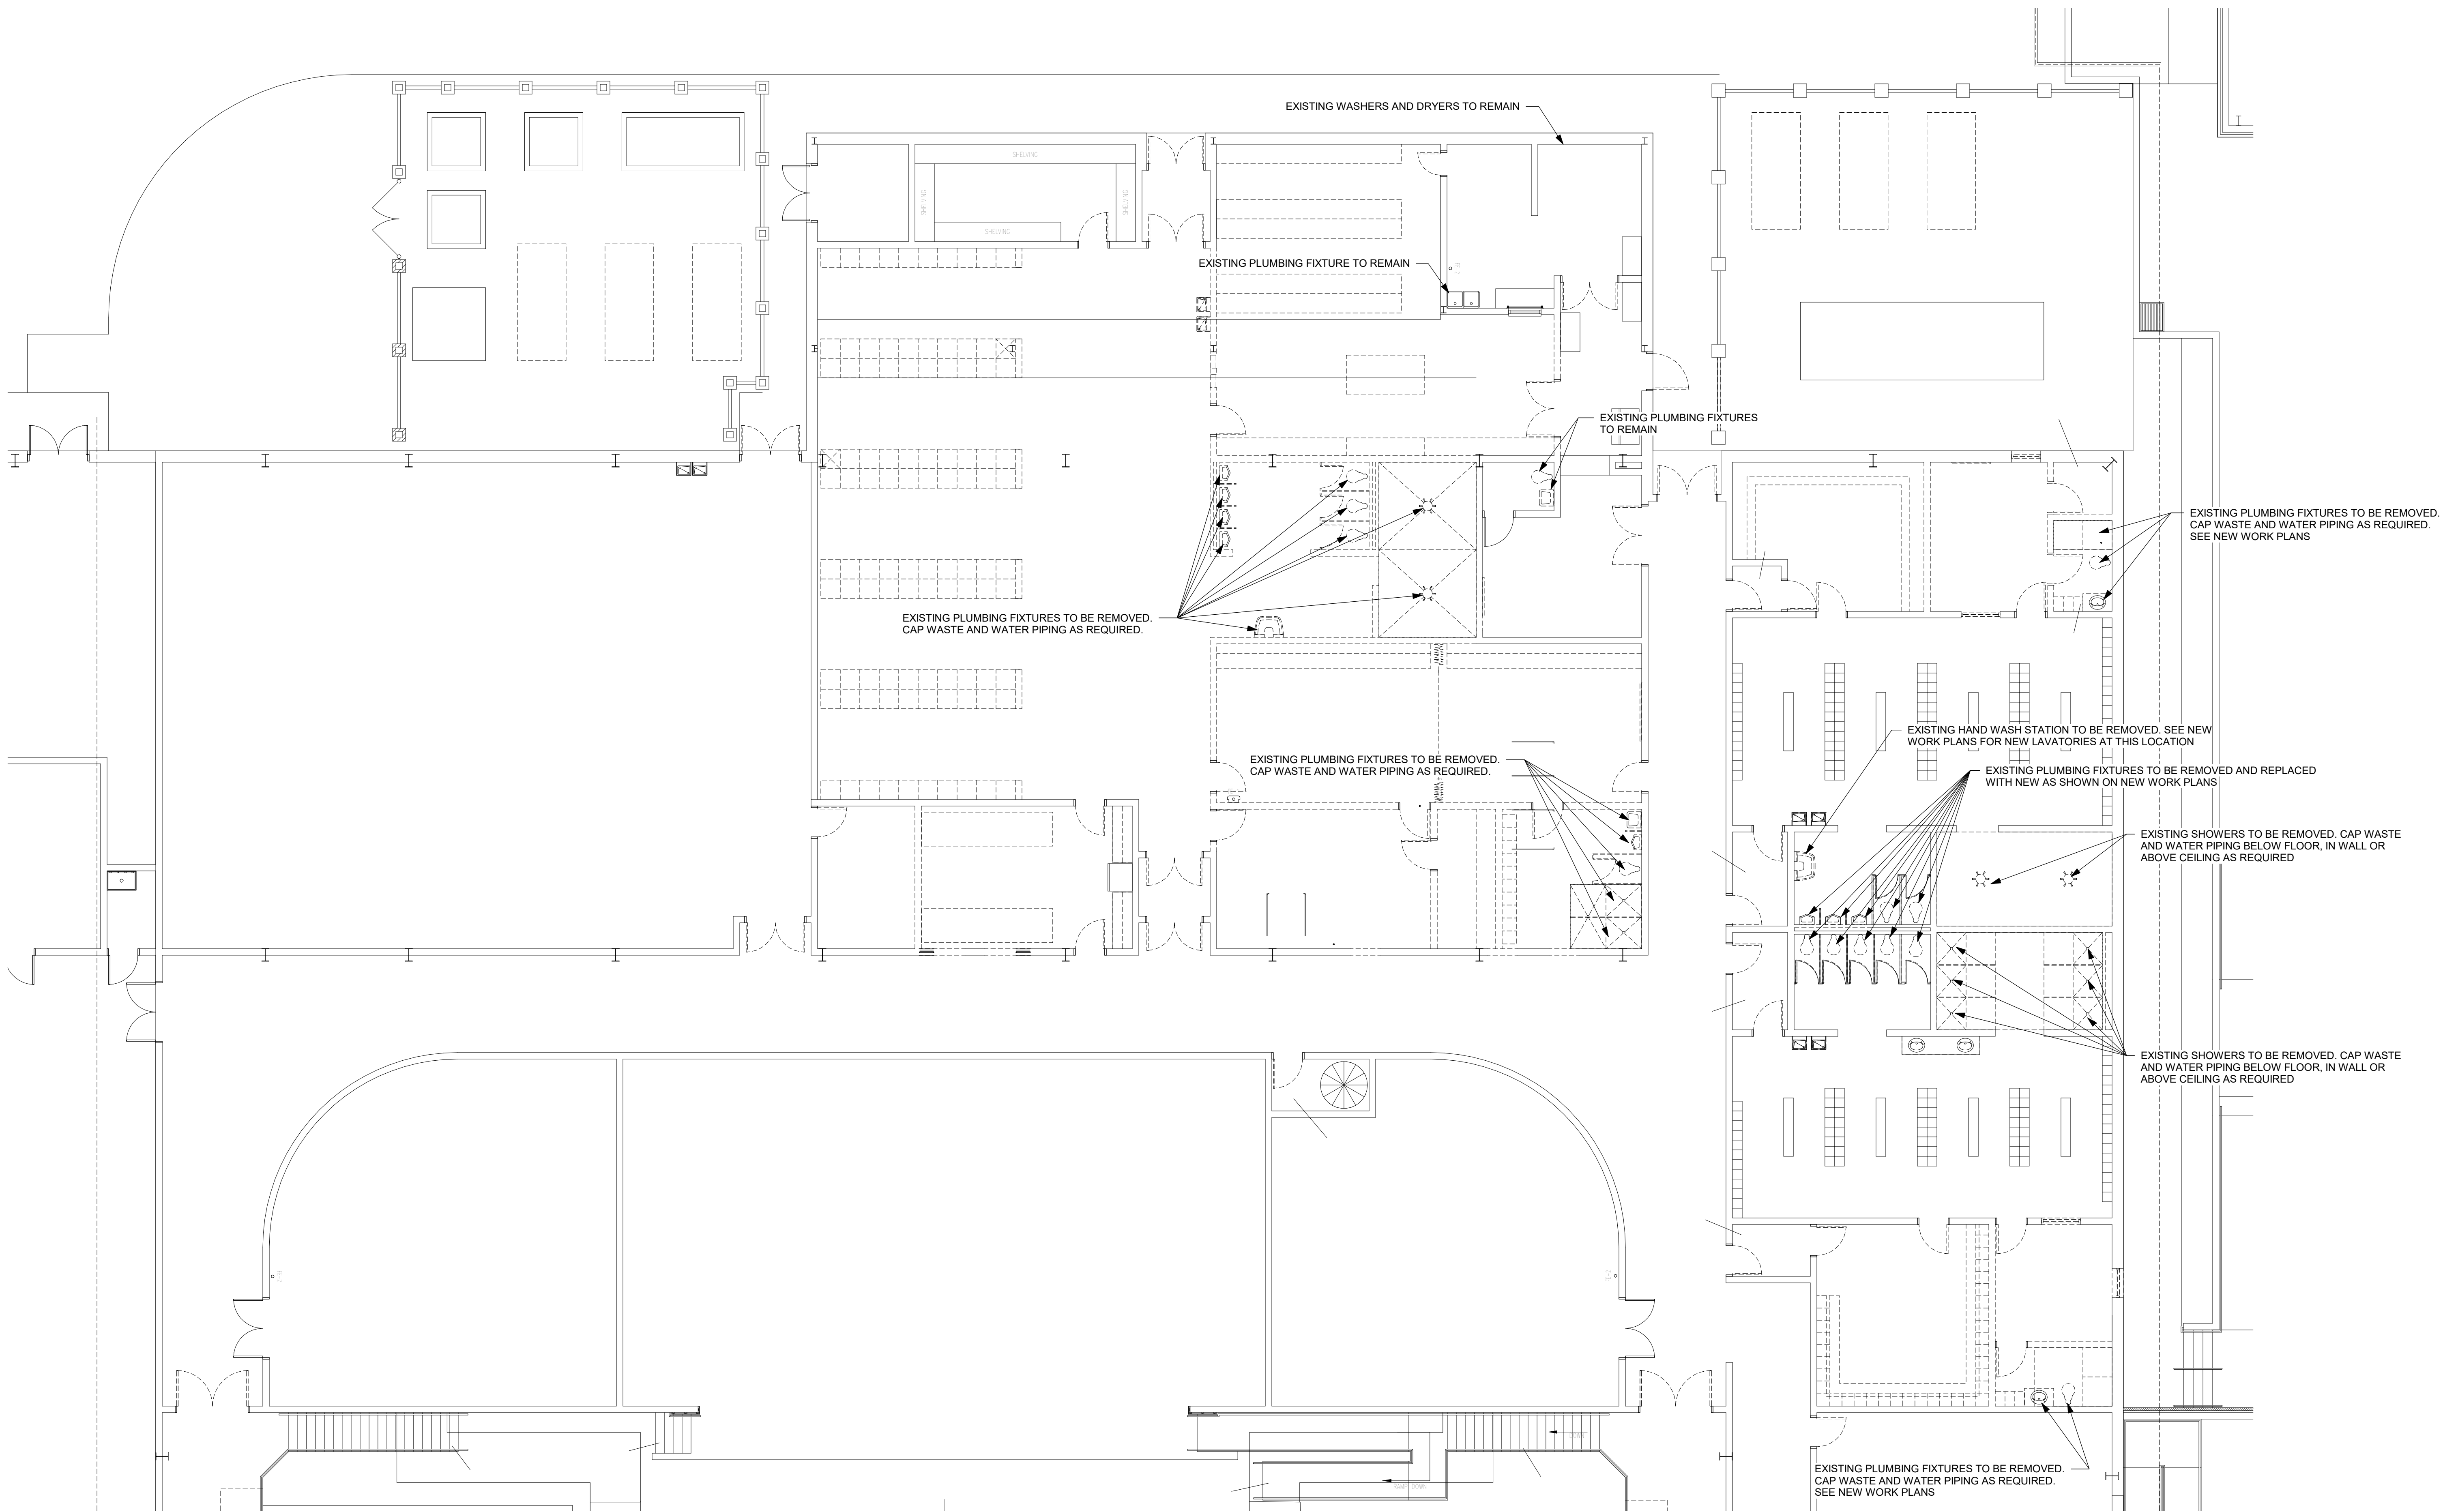

PLUMBING DEMOLITION FLOOR PLAN
SCALE: 1/8" = 1'-0"



ANDREWS, HAMMOCK & POWELL, INC.
250 Charter Lane
Suite 100
Macon, Georgia 31210
Phone: (478) 454-8071
Fax: (478) 454-8131
www.ahpengineers.com

Interior Renovations for
Thomas County Central High School
4686 Hwy 84, Thomasville Ga 31792
Thomas County School District

Project Status


PD101

FACILITY NO: 736-0191


NOTES: THESE ARE THE PROPERTY OF THE ARCHITECT. NO PARTS MAY BE REPRODUCED OR USED WITHOUT WRITTEN PERMISSION AND CREDIT.

DATE: October 6, 2025
DRAWN: ENH
CHECKED: JAA
REVISIONS:
www.altmanbarrettarchitects.com

Altman + Barrett
a r c h i t e c t s
P.O. BOX 665 - 117 WEST MAIN ST.
HAHIRA, GEORGIA 31632
PHONE # (229) 585-9018

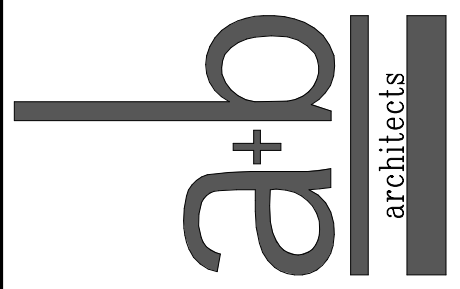

Altman + Barrett

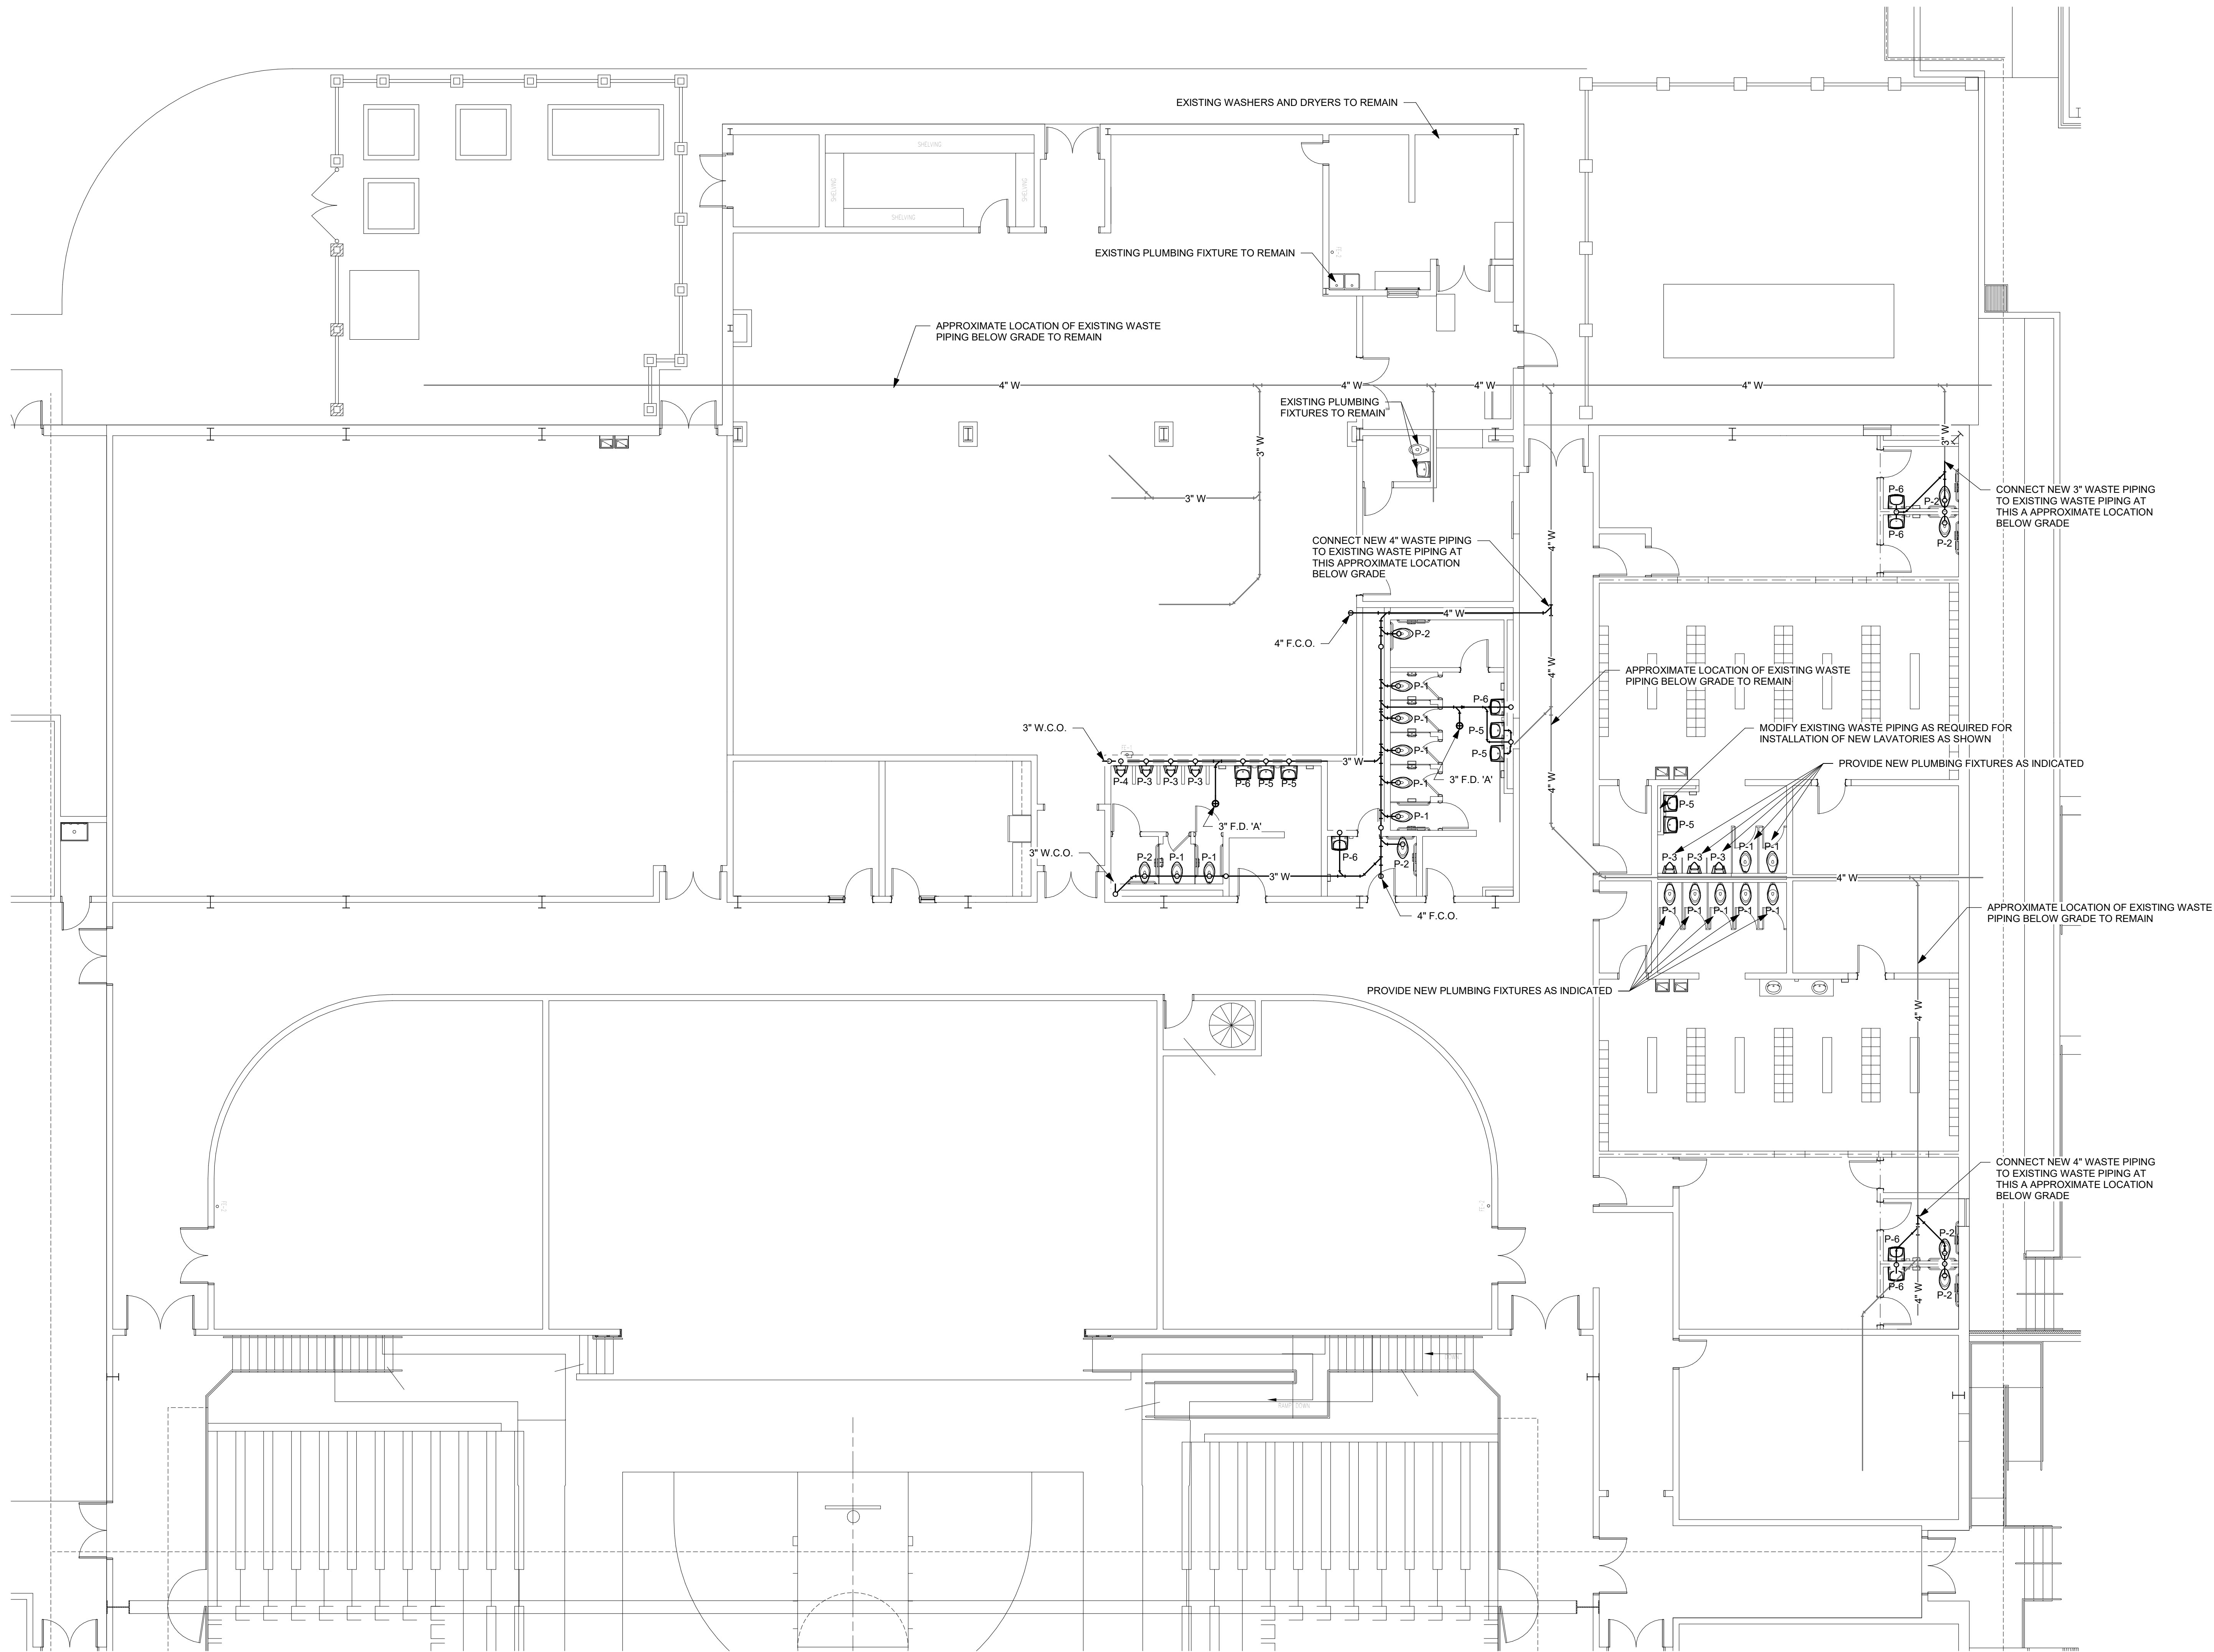


NOTE: CUT AND PATCH CONCRETE AS REQUIRED TO INSTALL NEW WASTE PIPING AS SHOWN


PLUMBING NEW WORK FLOOR PLAN - WASTE

SCALE: 1/8" = 1'-0"



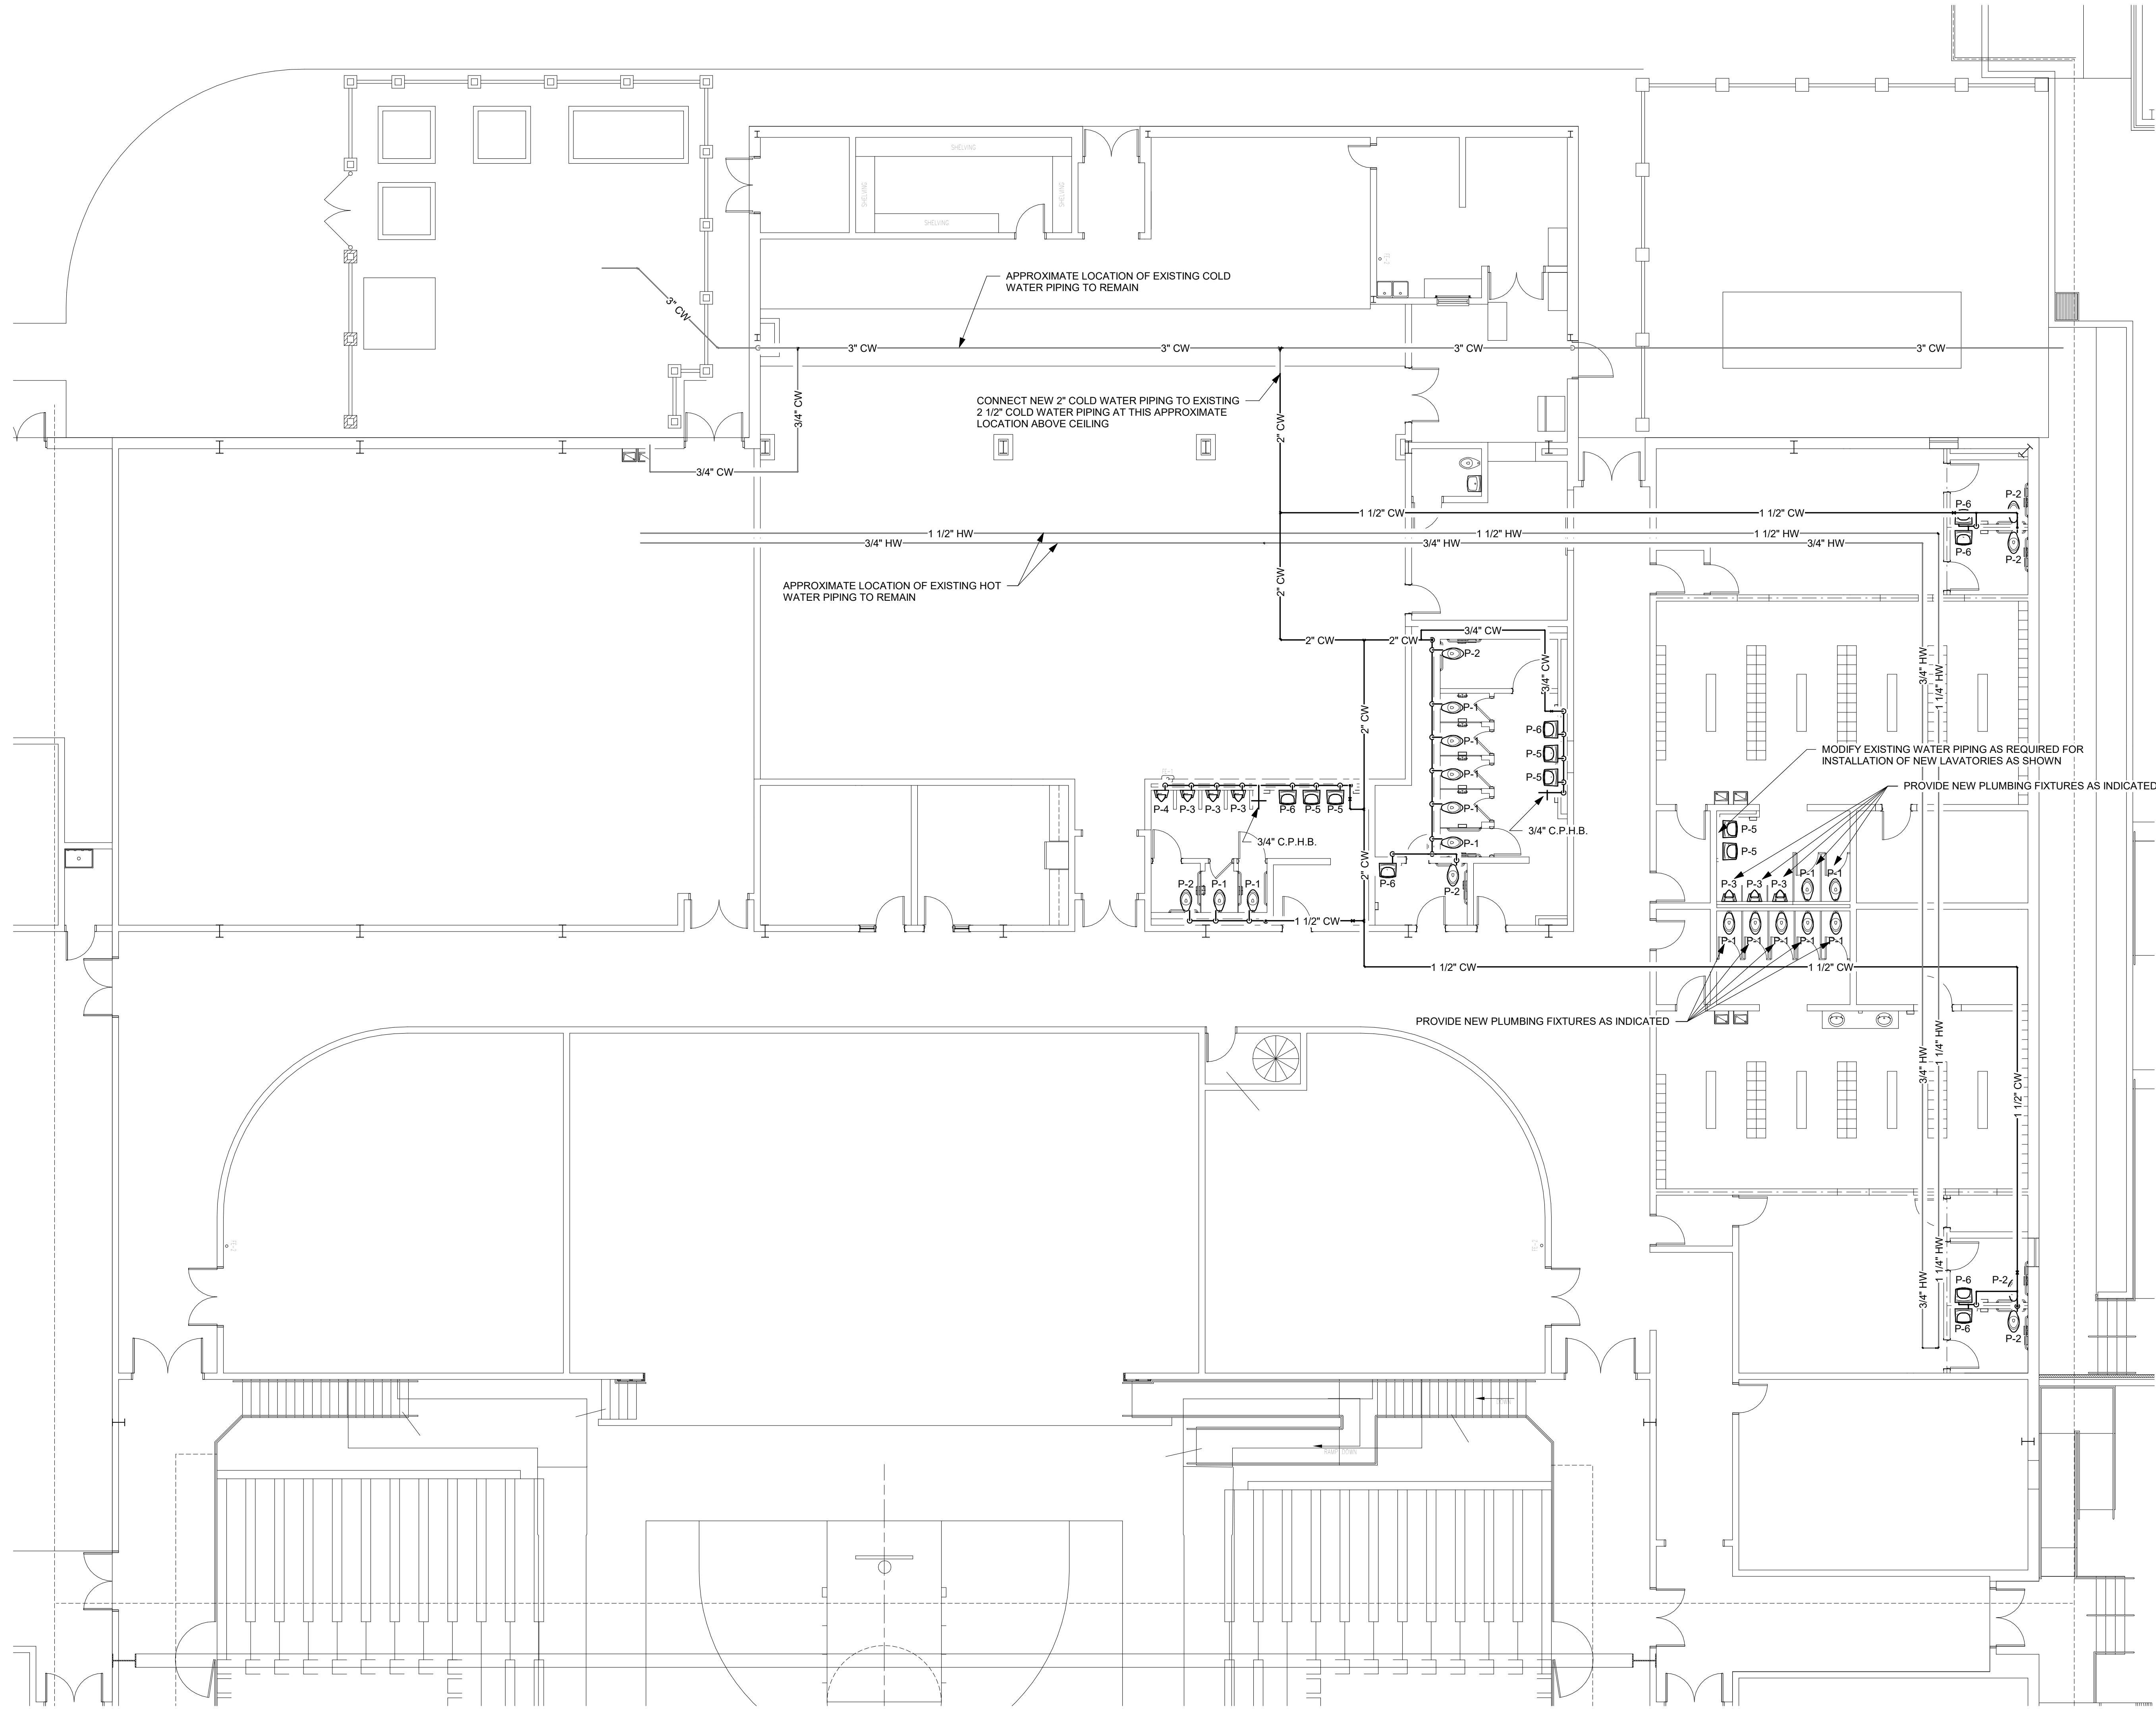



PLUMBING NEW WORK FLOOR PLAN - WATER
SCALE: 1/8" = 1'-0"

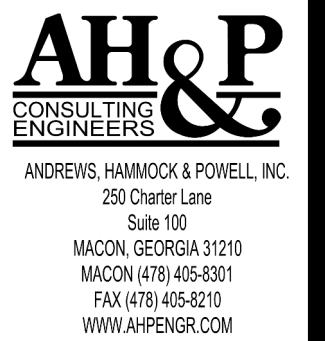

ANDREWS, HAMMOCK & POWELL, INC.
200 Charter Lane
Suite 100
Macon, Georgia 31204
Phone: (478) 454-8001
Fax: (478) 454-8100
www.ahpinc.com

PLUMBING NEW WORK PLAN - WATER

Altman + Barrett

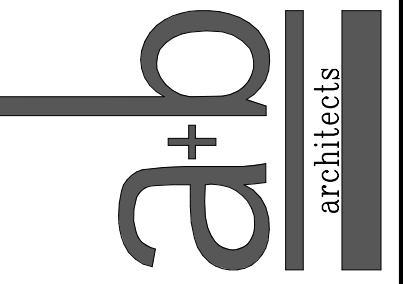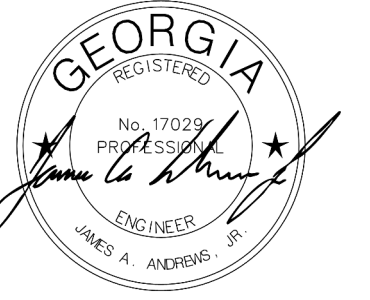

Altman + Barrett
architects
P.O. BOX 665 - 117 WEST MAIN ST.
HAHIRA, GEORGIA 31632
PHONE # (229) 585-9018

DATE: October 6, 2025
DRAWN: ENH
CHECKED: JAA
REVISIONS:
www.altmanbarrettarchitects.com

Interior Renovations for
Thomas County Central High School
4686 Hwy 84, Thomasville Ga 31792
Thomas County School District


Project Status

P102


FACILITY NO: 736-0191

ALL RIGHTS ARE THE PROPERTY OF THE ARCHITECT.
THIS SHALL NOT BE REPRODUCED OR USED WITHOUT
WRITTEN PERMISSION AND CREDIT.

PROJECT NO: 25012

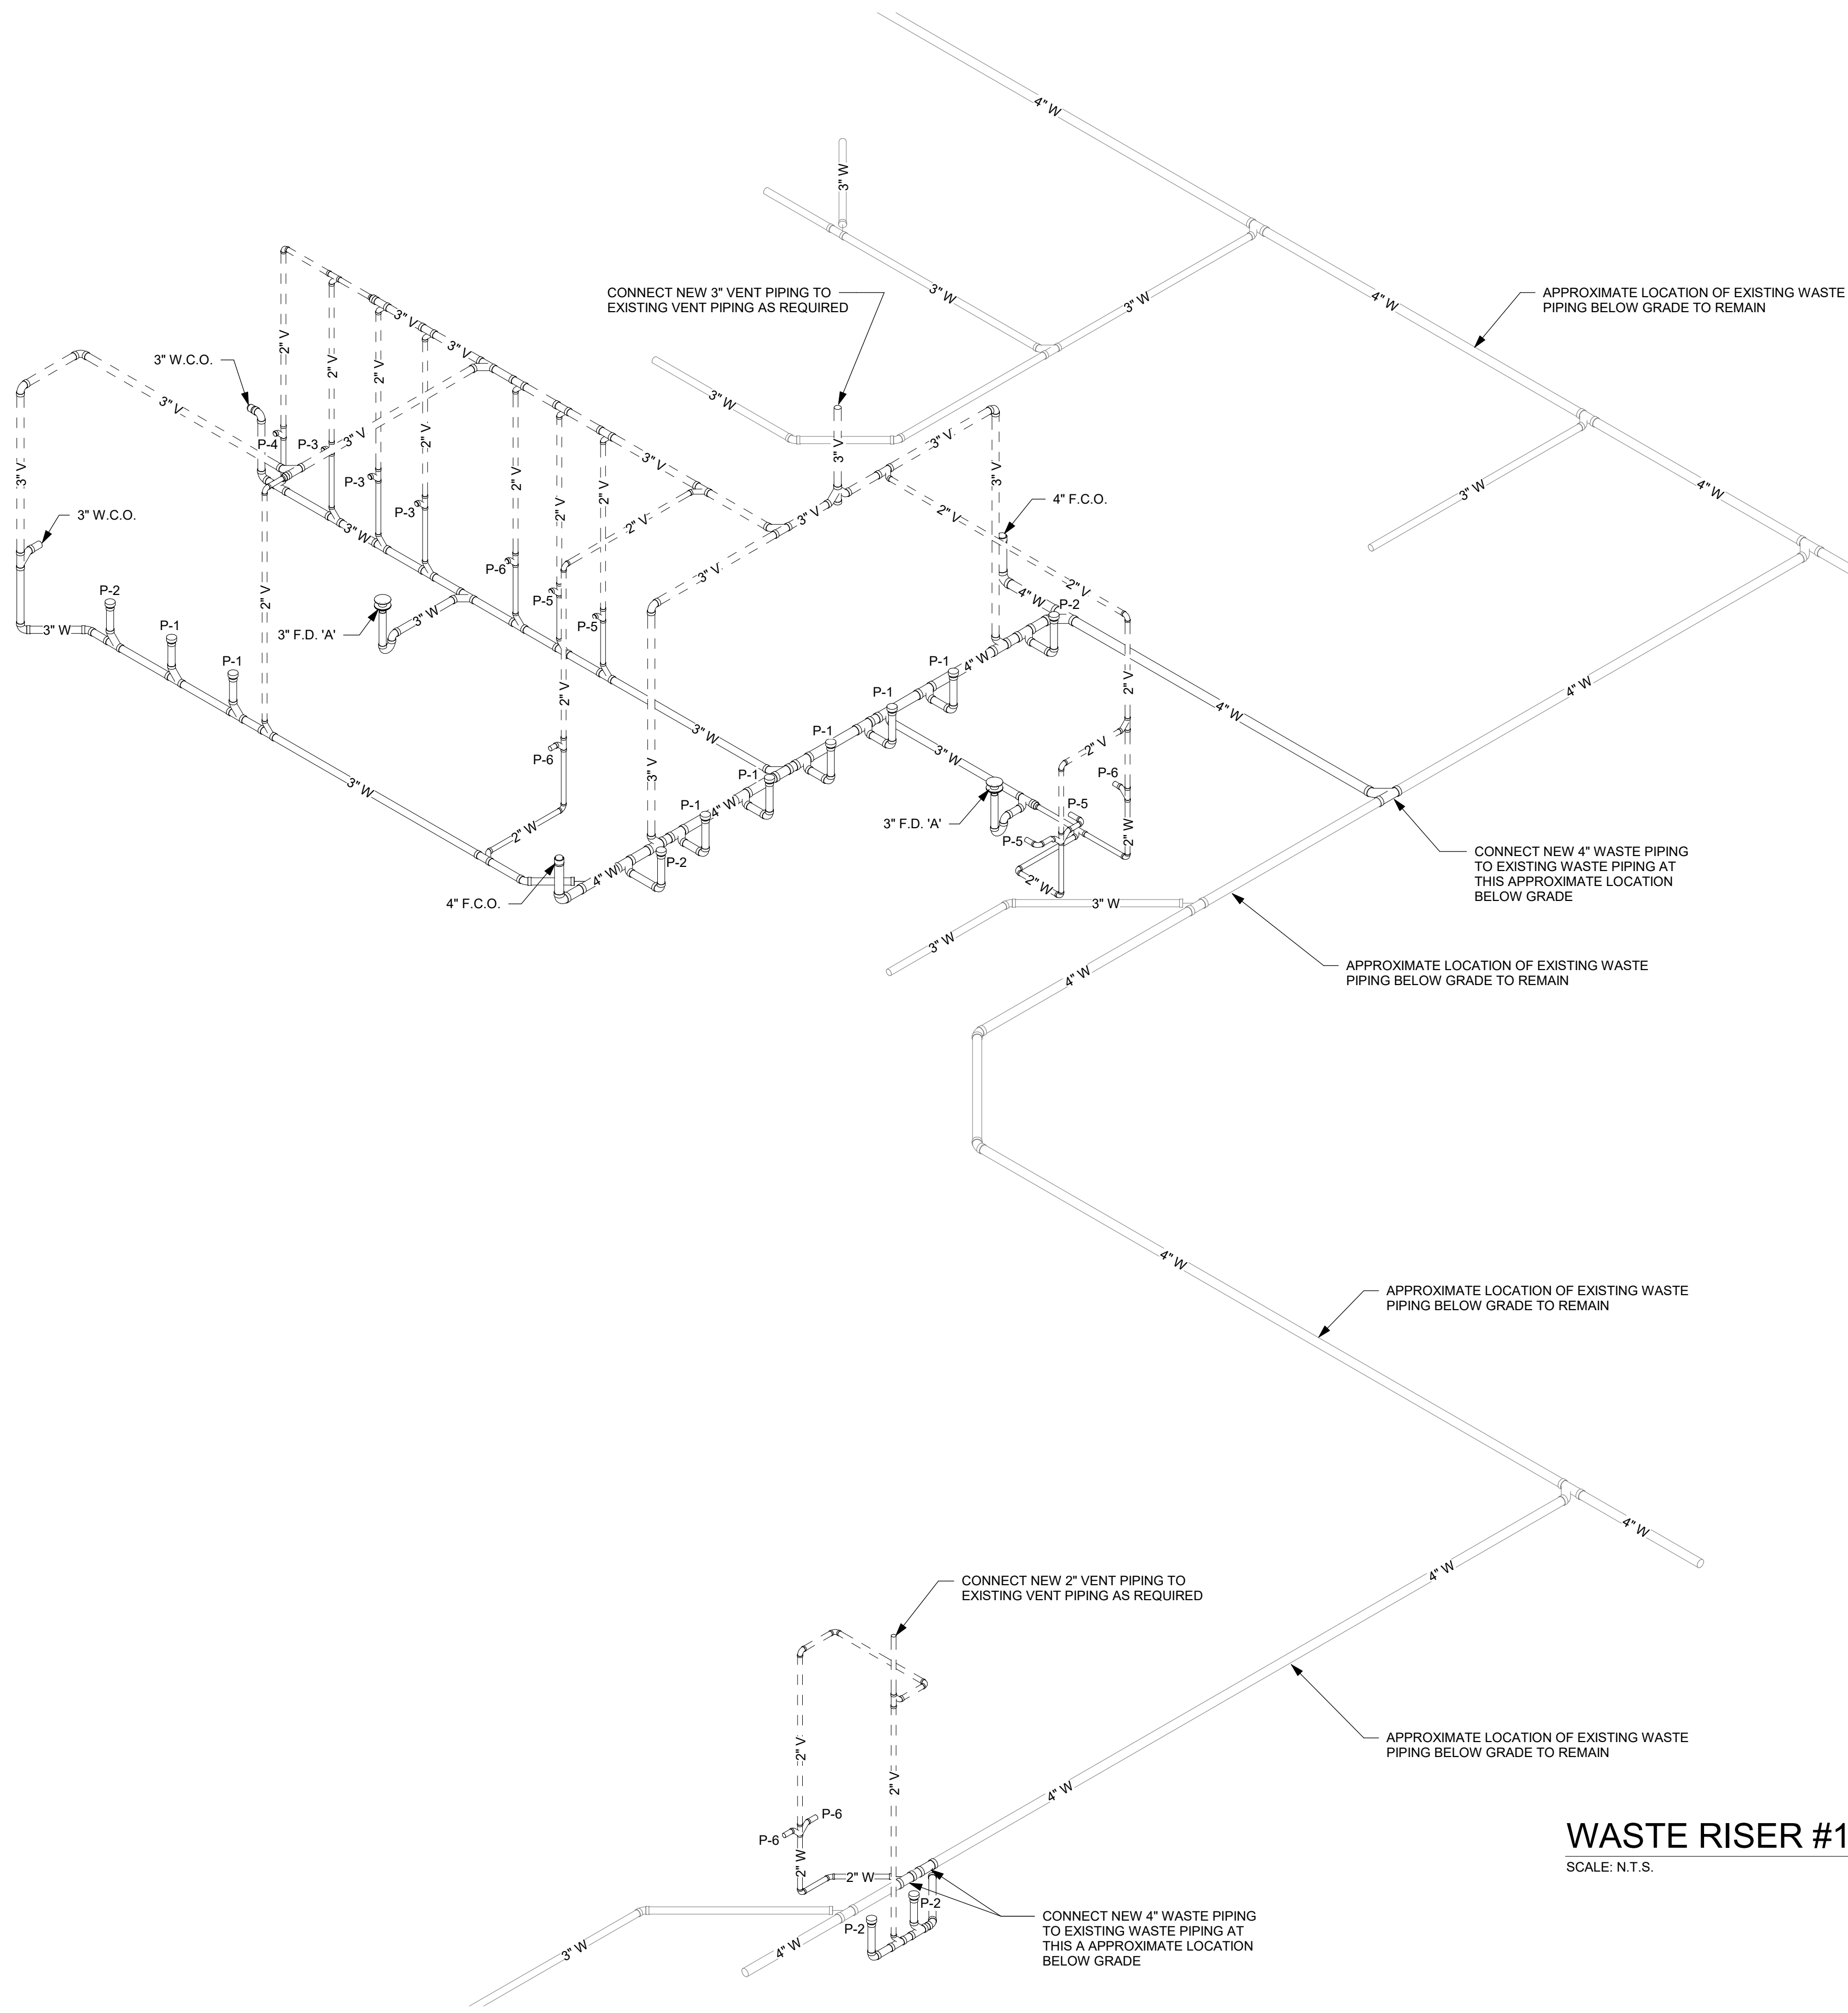

WASTE RISER #1
SCALE: N.T.S.

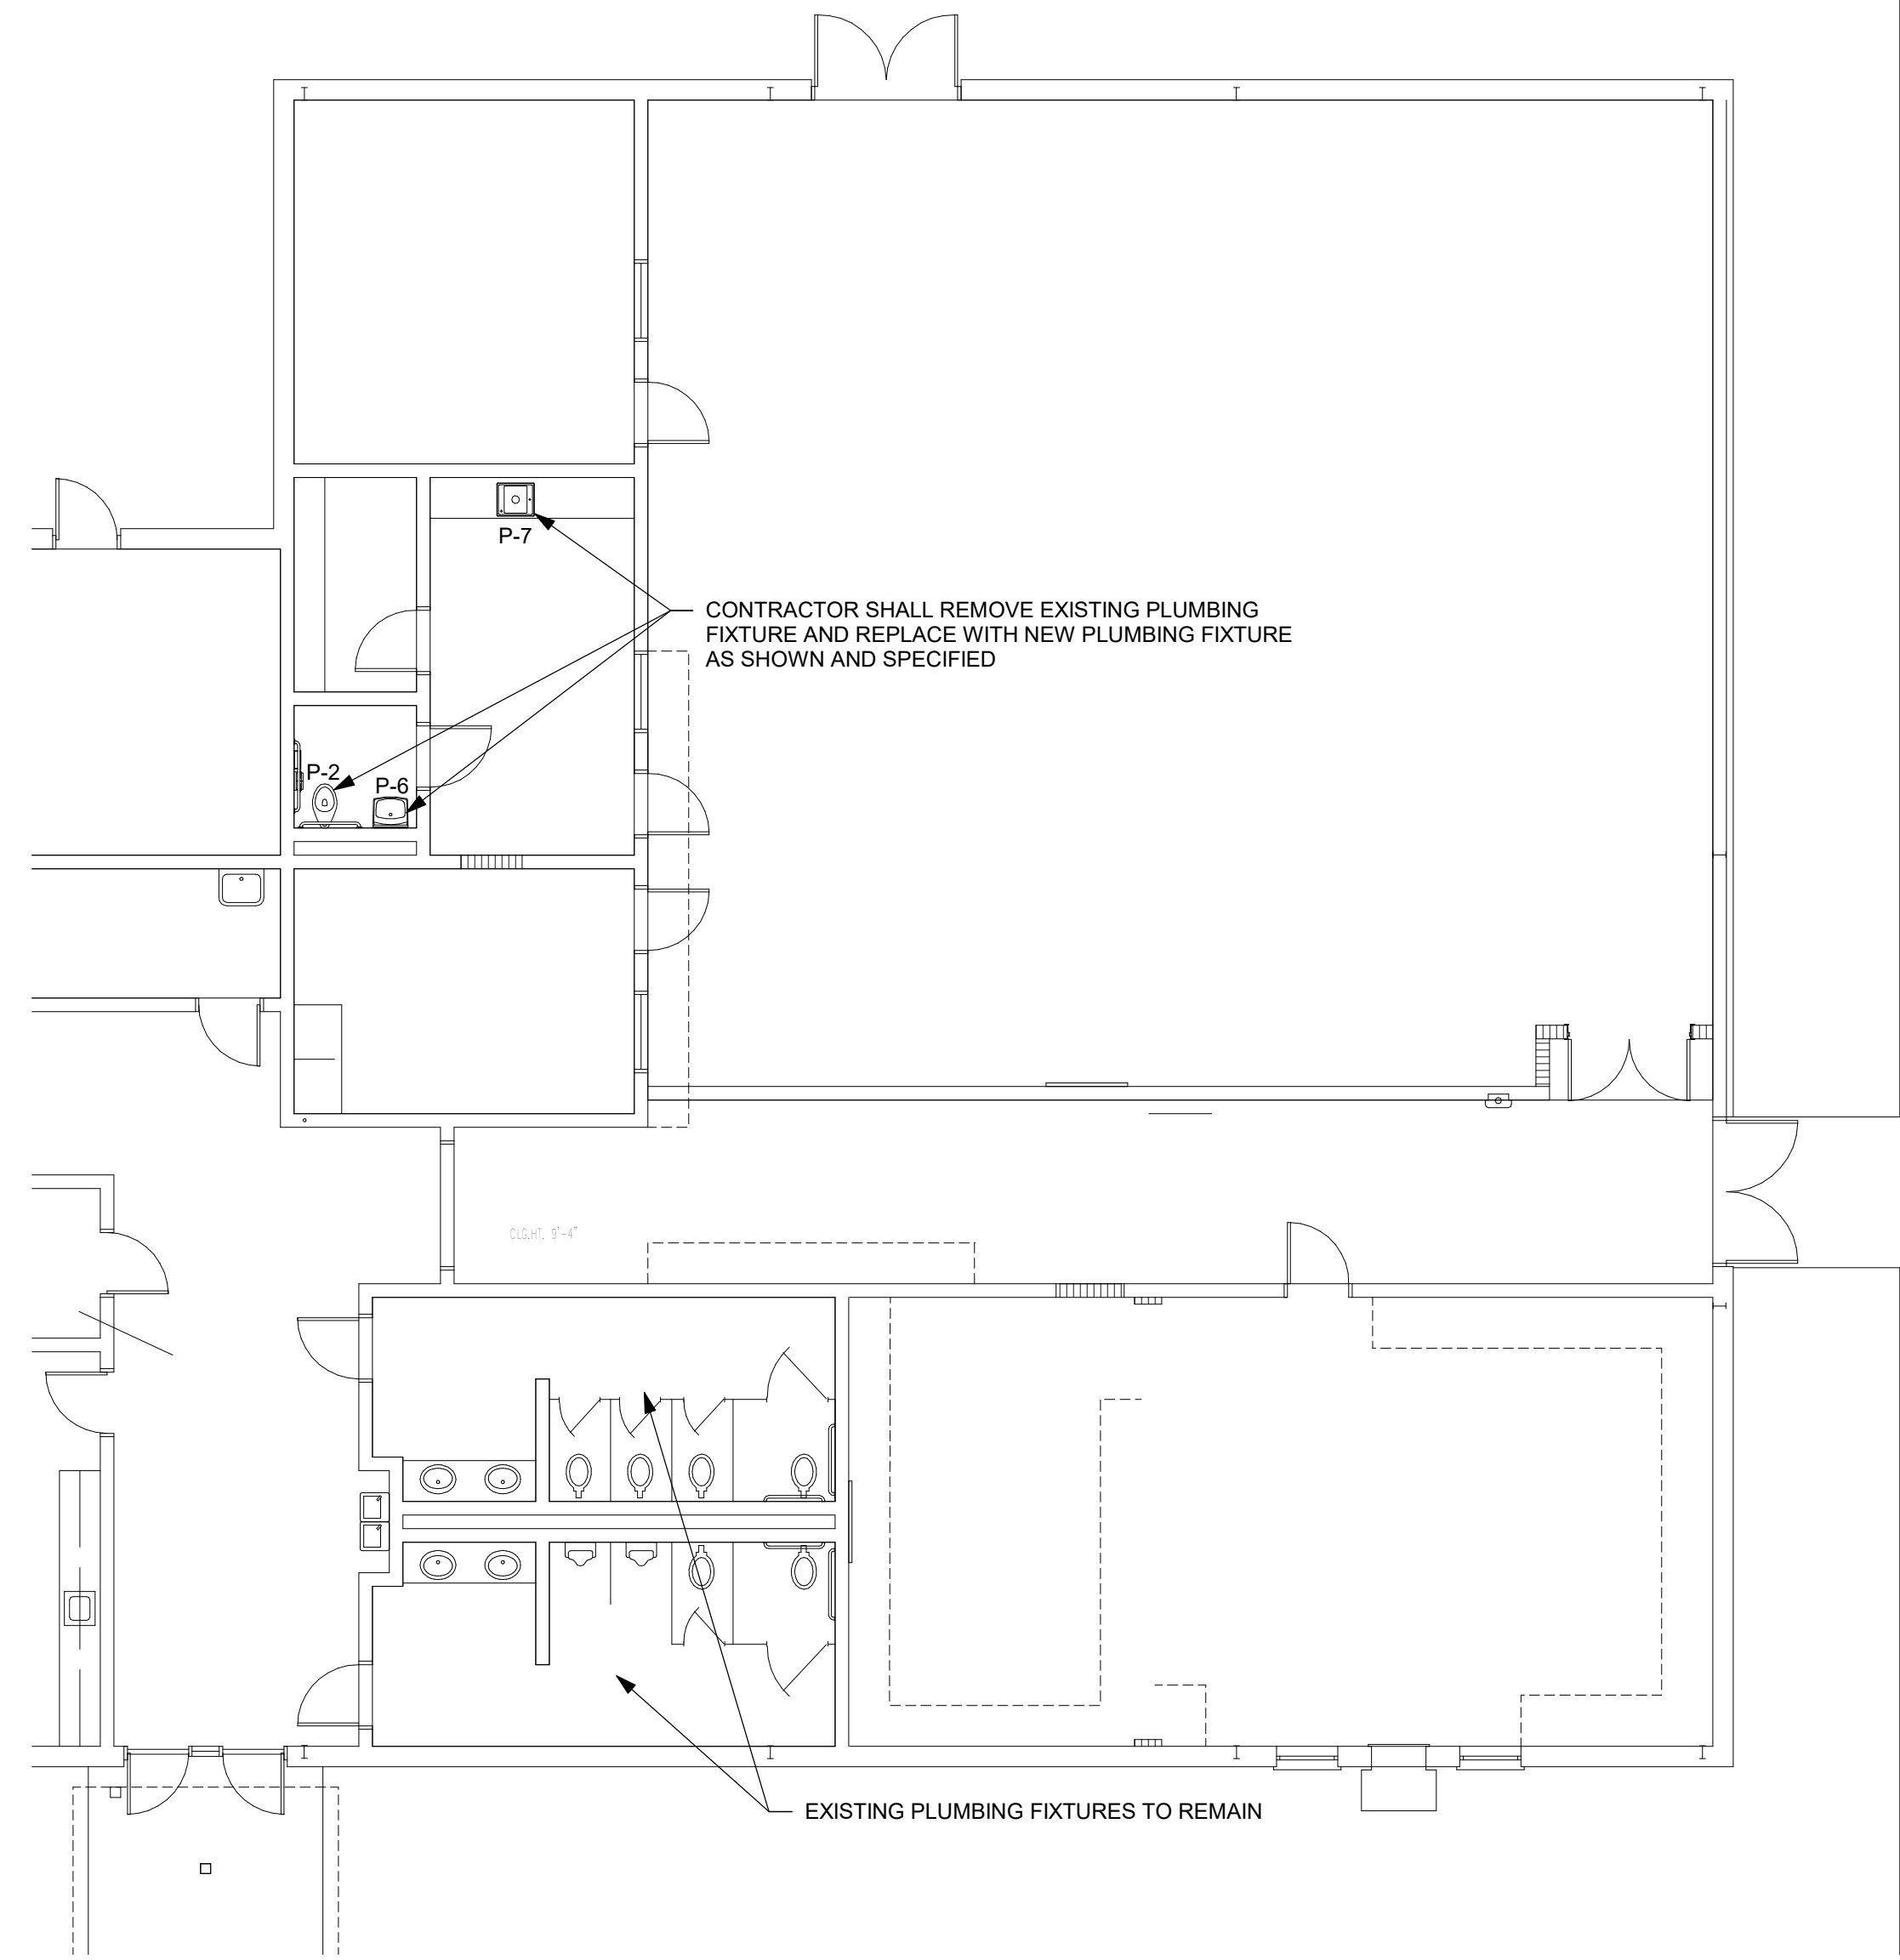

PLUMBING PARTIAL NEW WORK PLAN - BUILDING 5020
SCALE: 1/8" = 1'-0"



PLUMBING RISERS

Interior Renovations for
Thomas County Central High School
4686 Hwy 84, Thomasville Ga 31792
Thomas County School District

Project Status

P201


FACILITY NO: 736-0191

ALL RIGHTS ARE THE PROPERTY OF THE ARCHITECT. NO PARTS SHALL BE REPRODUCED OR USED WITHOUT WRITTEN PERMISSION AND CREDIT.


PROJECT NO: 25012

DATE: October 6, 2025
DRAWN: ENH
CHECKED: JAA
REVISIONS:
www.altmanbarrettarchitects.com

Altman + Barrett
a r c h i t e c t s
P.O. BOX 665 - 117 WEST MAIN ST.
HAHIRA, GEORGIA 31632
PHONE # (229) 585-9018

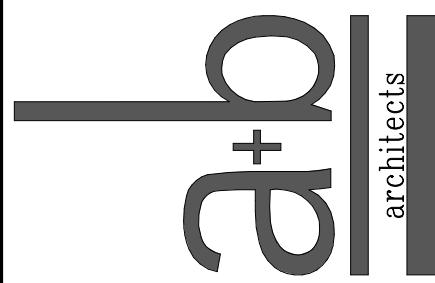

Altman + Barrett


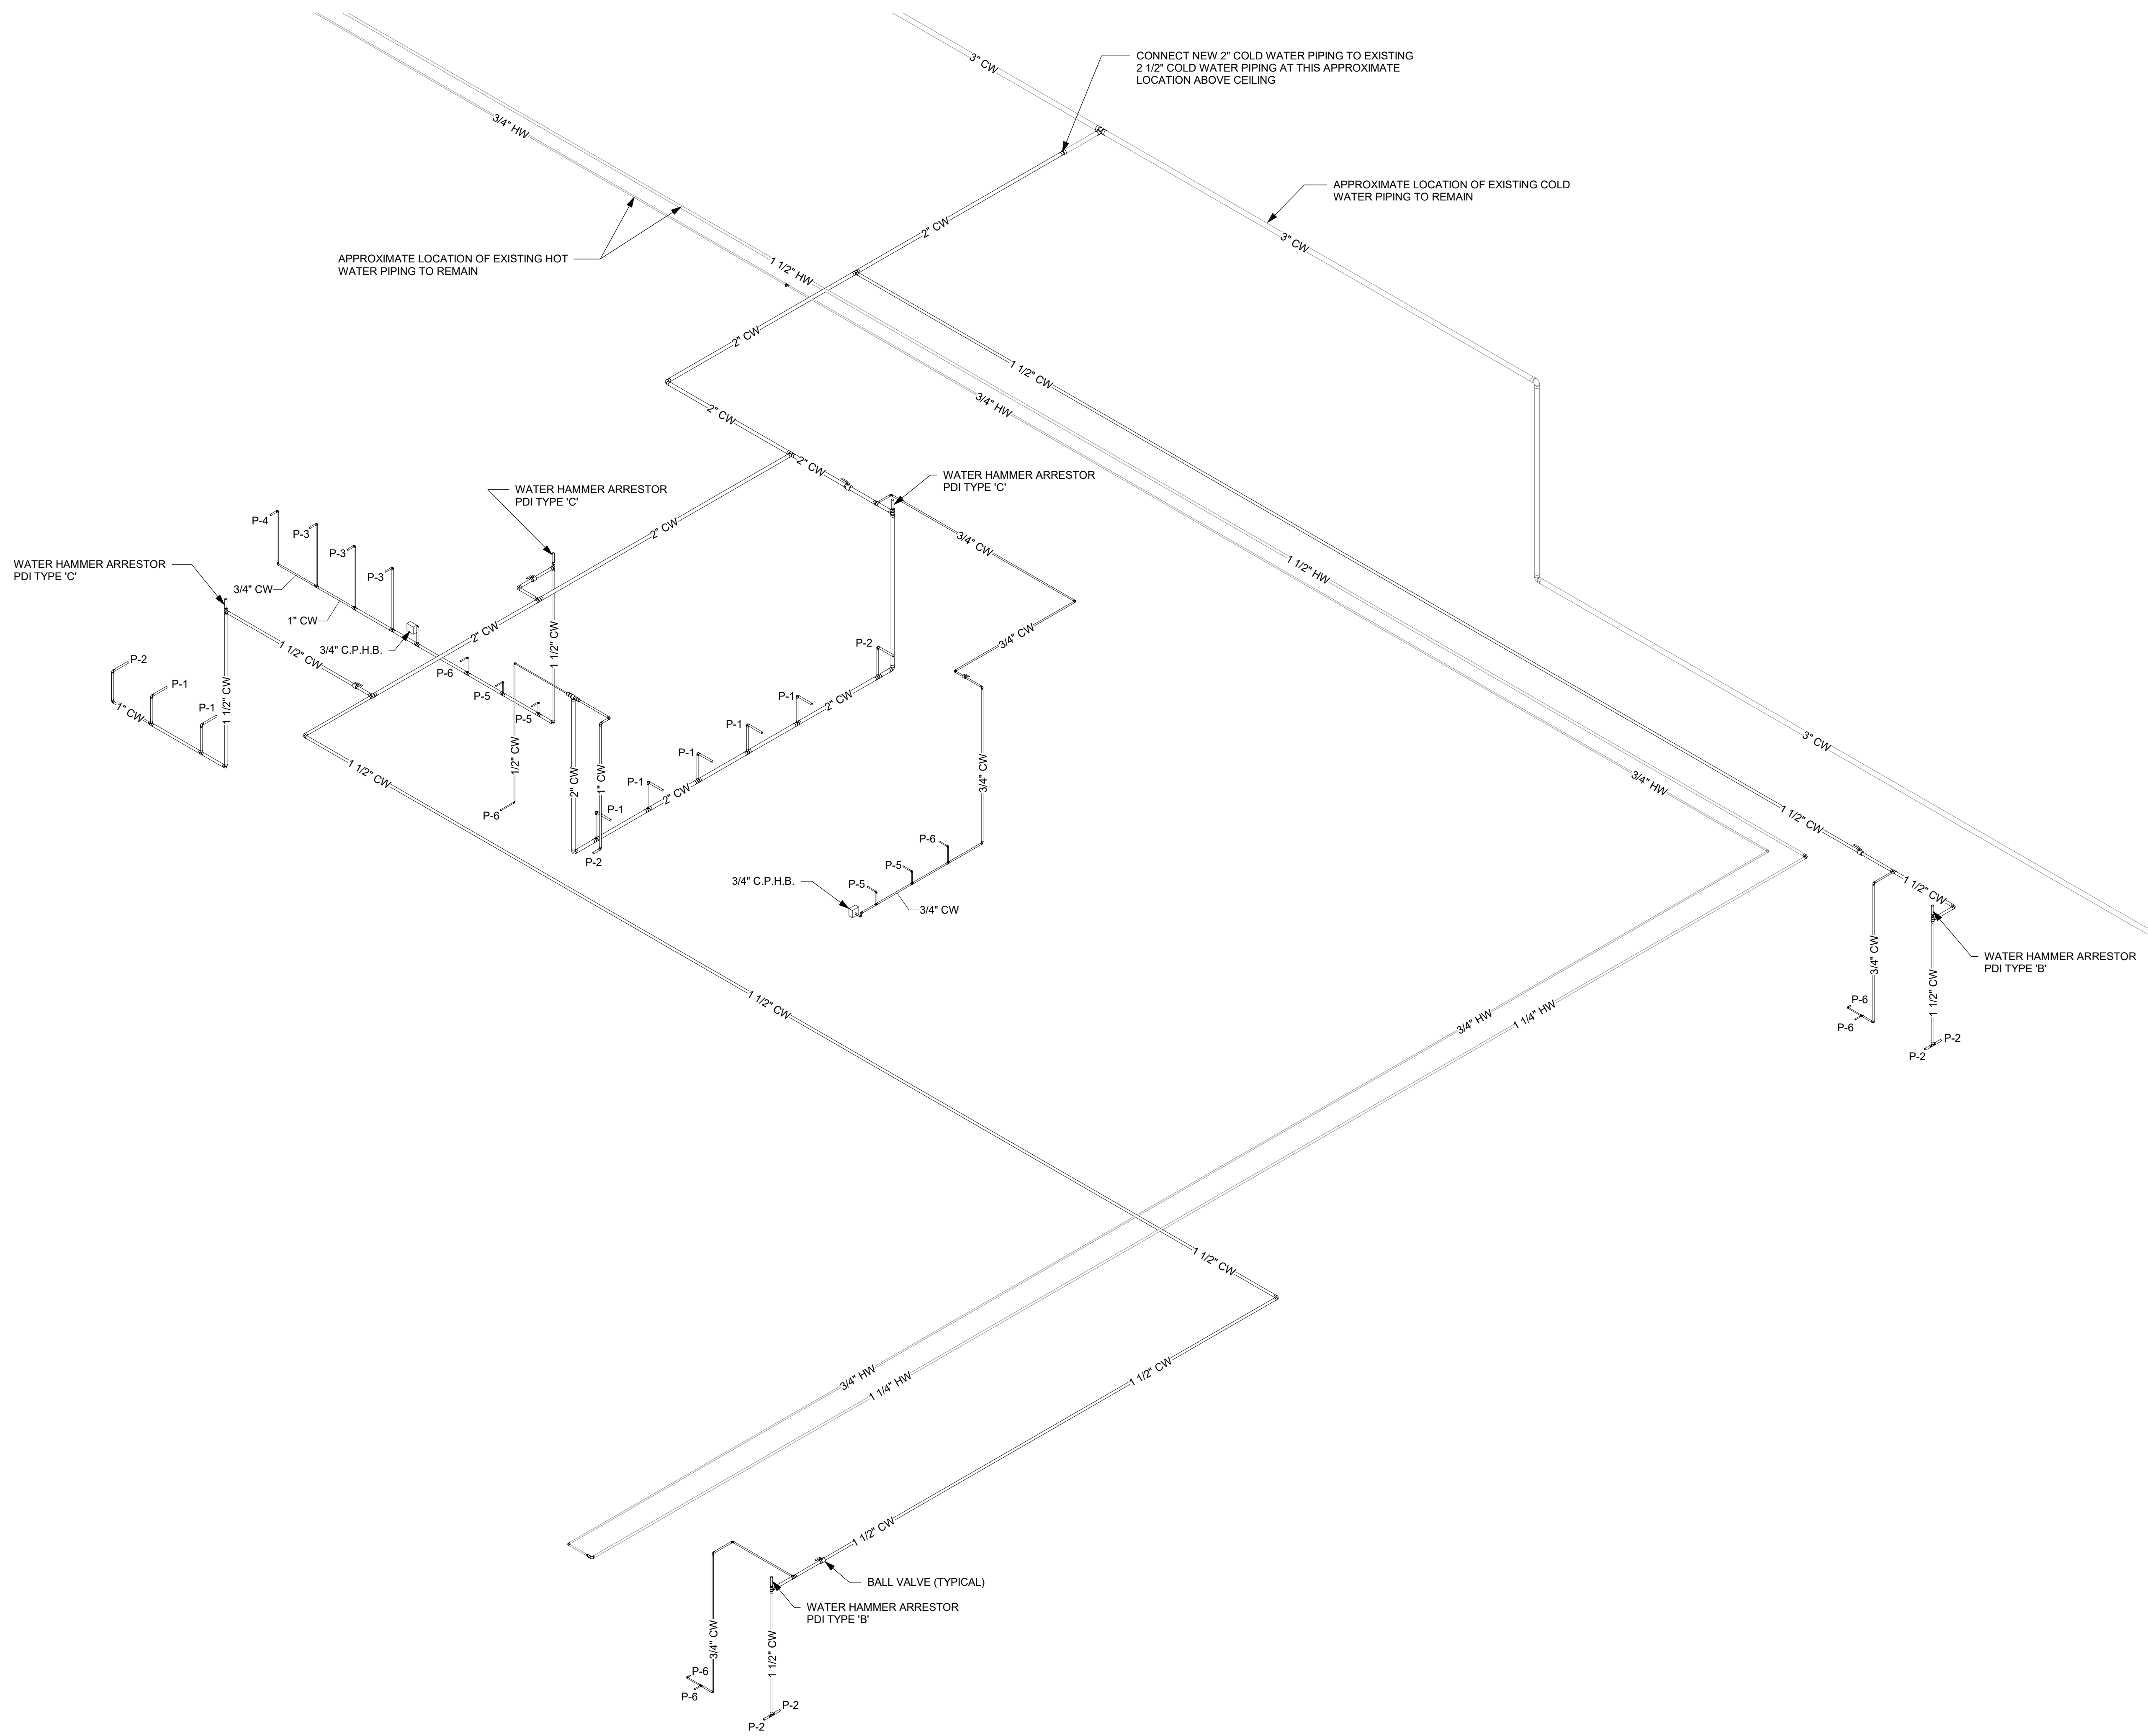


WATER RISER #1
SCALE: N.T.S.



PLUMBING RISERS

Altman + Barrett

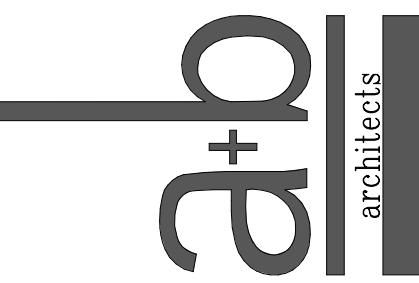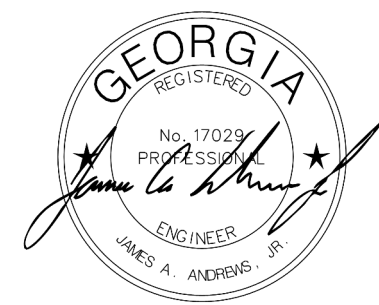

Altman + Barrett
a r c h i t e c t s
P.O. BOX 665 – 117 WEST MAIN ST.
HAHIRA, GEORGIA 31632
PHONE # (229) 585-9018

DATE: October 6, 2025
DRAWN: ENH
CHECKED: JAA
REVISIONS:
www.altmanbarrettarchitects.com

Interior Renovations for
Thomas County Central High School
4686 Hwy 84, Thomasville Ga 31792
Thomas County School District

Project Status
P202
FACILITY NO: 736-0191
PROJECT NO: 25012


PLUMBING FIXTURE CONNECTION SCHEDULE									
MARK	FIXTURE	NOTES	RIM HEIGHT	COLD WATER		HOT WATER		WASTE	
				BRANCH	CONN	BRANCH	CONN	BRANCH	CONN
P-1	WATER CLOSET	1	15"	1"	1"	--	--	4"	4"
P-2	WATER CLOSET (ADA)	1,3	18"	1"	1"	--	--	4"	4"
P-3	URINAL	2	24"	3/4"	3/4"	--	--	2"	2"
P-4	URINAL	2,3	17"	3/4"	3/4"	--	--	2"	2"
P-5	LAVATORY	4	31"	1/2"	3/8"	--	--	2"	1-1/4"
P-6	LAVATORY	3,4	34"	1/2"	3/8"	--	--	2"	1-1/4"
P-7	SINGLE BOWL SINK	3	C.T.	1/2"	3/8"	1/2"	3/8"	2"	1-1/2"

1. FLOOR MOUNTED, FLUSH VALVE


2. WALL HUNG, FLUSH VALVE

3. HANDICAP ACCESSIBLE


4. WALL HUNG, COLD WATER ONLY

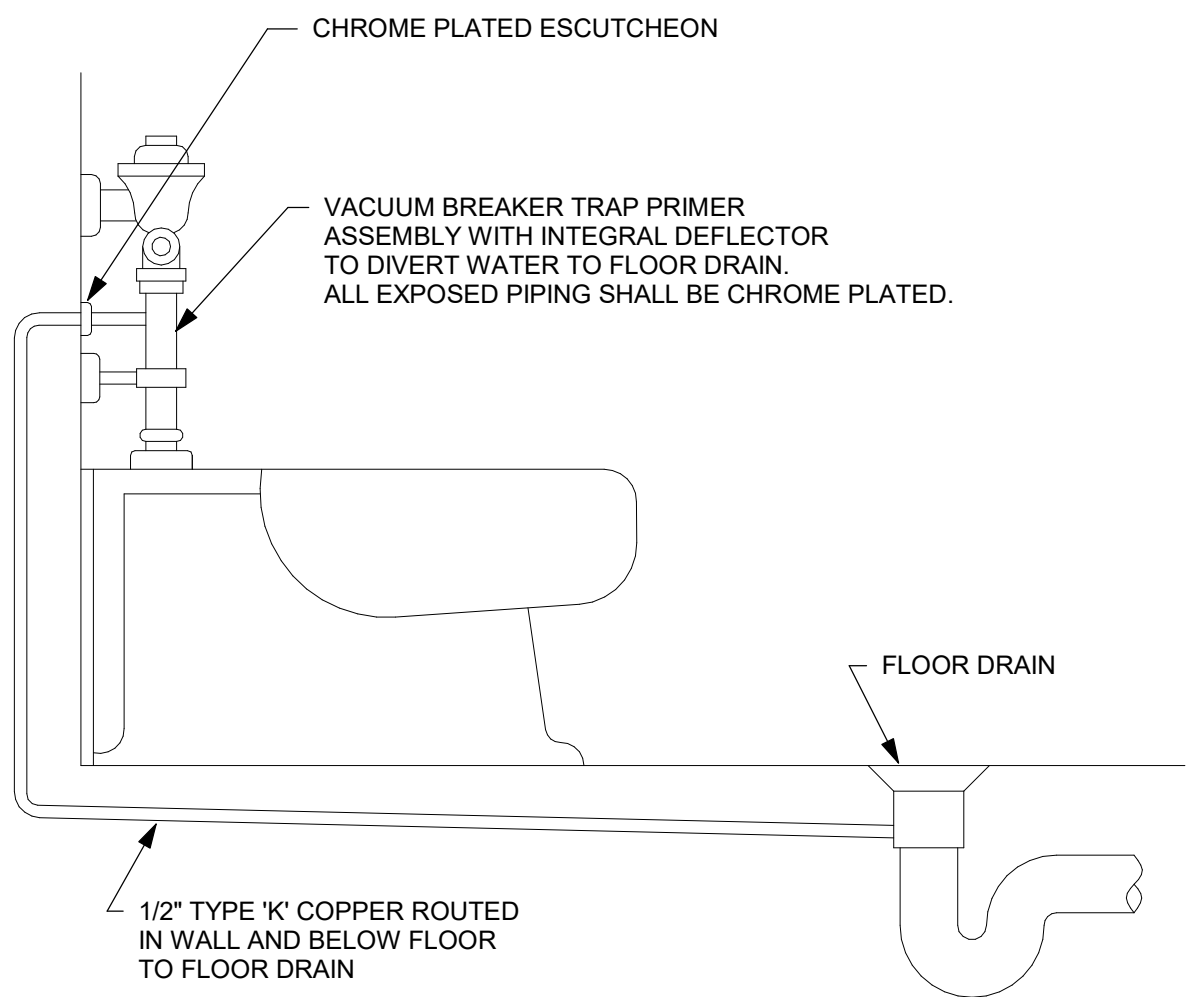


TRAP PRIMER PIPING DETAIL
SCALE: NONE

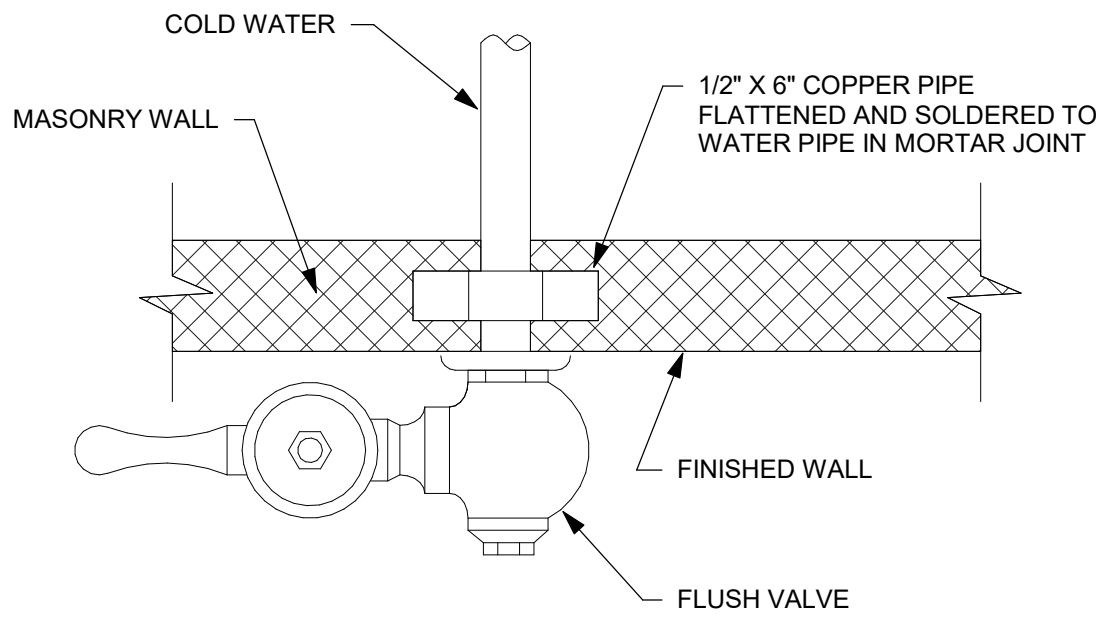

FLUSH VALVE ANCHOR
SCALE: NONE

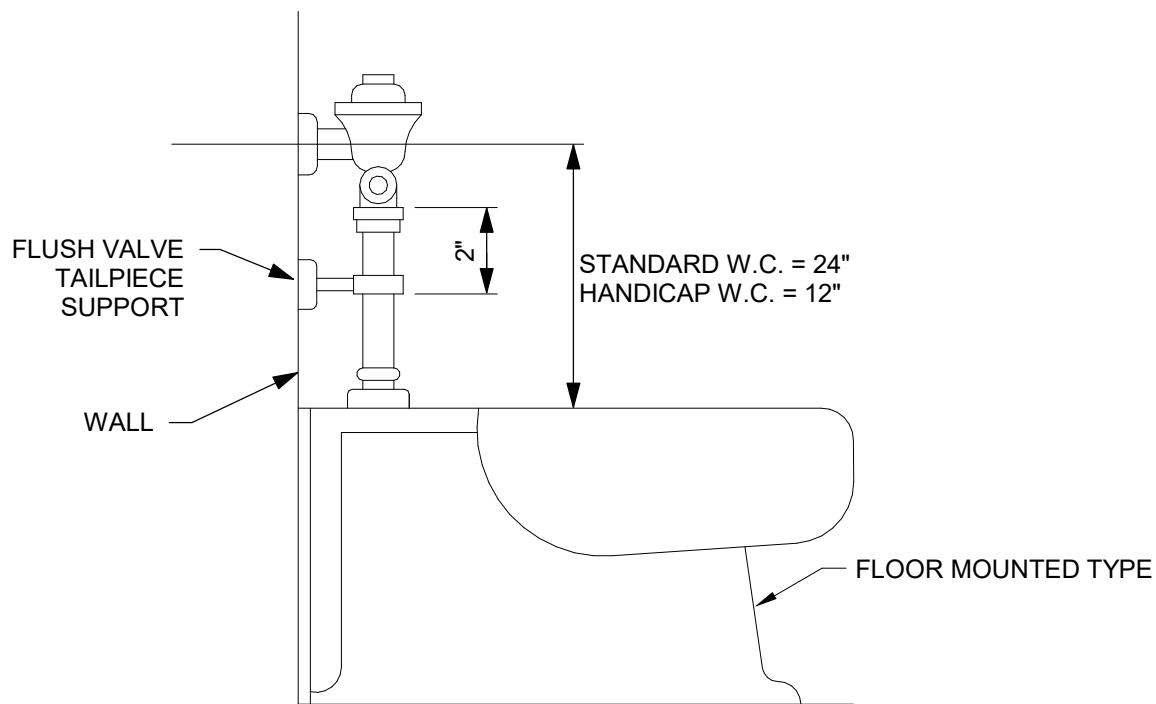

WATER CLOSET FLUSH VALVE MOUNTING DETAIL
SCALE: NONE

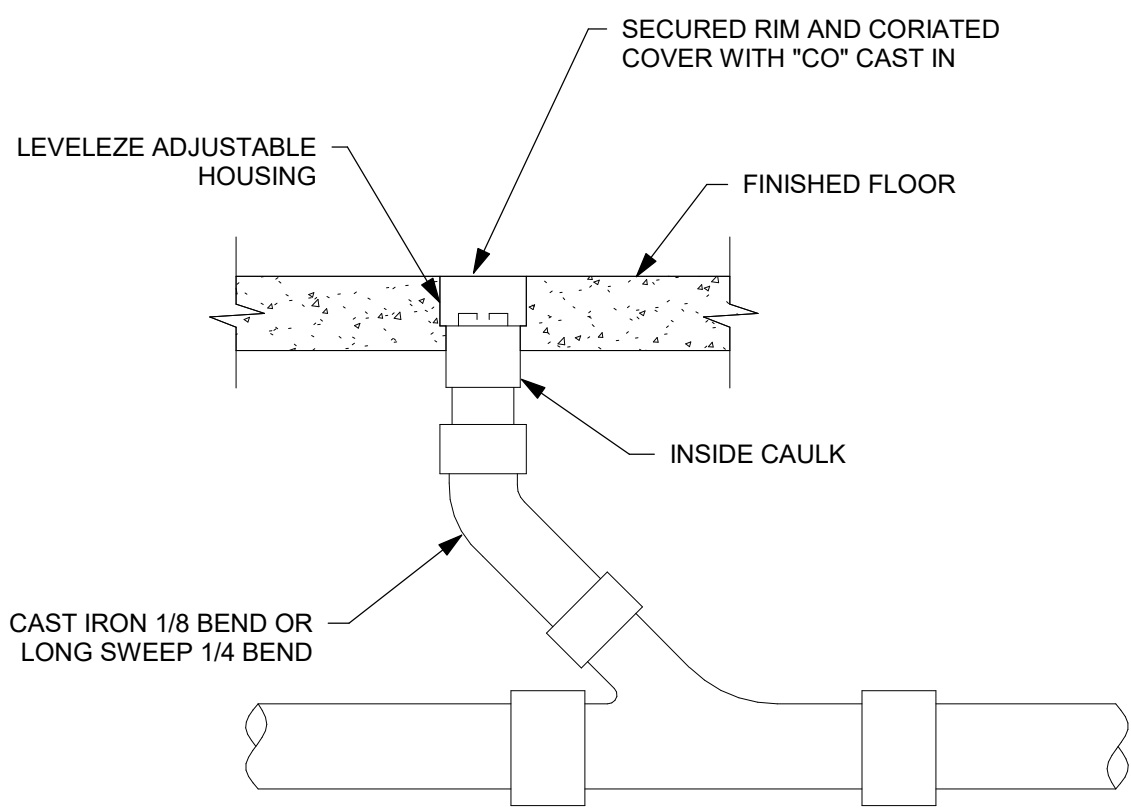

FLOOR CLEANOUT
SCALE: NONE

PLUMBING LEGEND

W

CW

BV

SANITARY PIPING, SEE SPECIFICATION 221316

COLD WATER PIPING, SEE SPECIFICATION 221116

BALL VALVE (2" & SMALLER) OR BUTTERFLY VALVE (2.5" OR LARGER)

PIPING DROP IN DIRECTION OF FLOW

PIPING RISE IN DIRECTION OF FLOW

DIELECTRIC UNION

PIPING TEE FROM TOP OF MAIN

PIPING TEE FROM BOTTOM OF MAIN

CHROME PLATED HOSE BIBB

FLOOR DRAIN

FLOOR CLEANOUT

OUTSIDE CLEANOUT

VENT THRU ROOF

GENERAL NOTES

1. THESE DRAWINGS ARE DIAGRAMMATIC AND SHALL NOT BE SCALED. SEE ARCHITECTURAL DRAWINGS FOR DIMENSIONS.

2. INSTALLATION OF PIPE AND EQUIPMENT SHOWN AND SPECIFIED SHALL BE COORDINATED WITH ALL OTHER WORK RELATED TO THE CONSTRUCTION OF THIS FACILITY INCLUDING BUT NOT LIMITED TO: BUILDING STRUCTURE, HVAC EQUIPMENT, DUCT WORK AND PIPING, ELECTRICAL WORK AND OWNER FURNISHED EQUIPMENT.

3. STRUCTURAL MEMBERS SHALL NOT BE PENETRATED WITHOUT APPROVAL FROM ARCHITECT.

4. ROUTE ALL PIPING CONTAINING FLUIDS SUBJECT TO FREEZING WITHIN THE BUILDING INSULATION ENVELOPE OR PROVIDE HEAT TAPE.

5. ROUTE SANITARY VENT PIPING SO VENTS THRU ROOF WILL BE A MINIMUM OF 15'-0" FROM ALL OUTSIDE AIR INTAKES AND A MINIMUM OF 5'-0" FROM EXTERIOR WALLS, ROOF EXPANSION JOINTS AND ROOF MOUNTED EQUIPMENT.

6. WHERE CHASE WALLS ARE NOT FURNISHED, PIPING SHALL NOT BE ROUTED HORIZONTALLY. AVOID CUTTING STUDS.

WALL CLEANOUT
SCALE: NONE

LAVATORY CARRIER DETAIL
SCALE: NONE

AH&P

ARCHITECTS

ANDREW HAMMOCK & POWELL, INC.

200 Carter Lane

Suite 100

Macon, Georgia 31204

PH: (478) 454-8001

FAX: (478) 454-8010

WWW.AHPENG.COM

PLUMBING SCHEDULES, LEGEND, AND DETAILS

Altman + Barrett

Altman + Barrett
architects

Altman + Barrett
a r c h i t e c t s
P.O. BOX 665 – 117 WEST MAIN ST.
HAHIRA, GEORGIA 31632
PHONE # (229) 585-9018

DATE: October 6, 2025
DRAWN: ENH
CHECKED: JAA
REVISIONS:
www.altmanbarrettarchitects.com

Interior Renovations for
Thomas County Central High School
4686 Hwy 84, Thomasville Ga 31792
Thomas County School District
Project Status

P301
FACILITY NO: 736-0191
PROJECT NO: 25012