

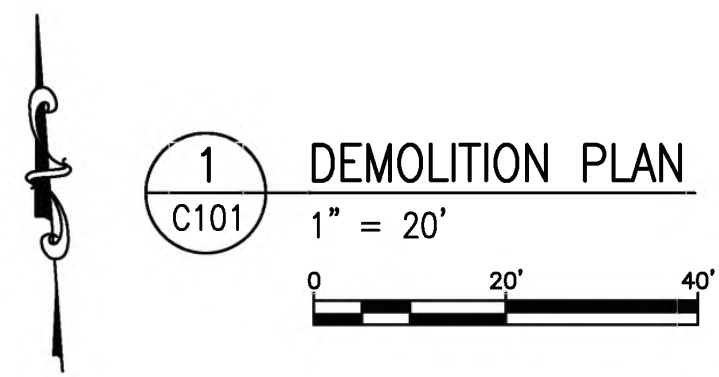


2 DEMOLITION GROUND PLAN SECTION DETAIL
C101 N.T.S.

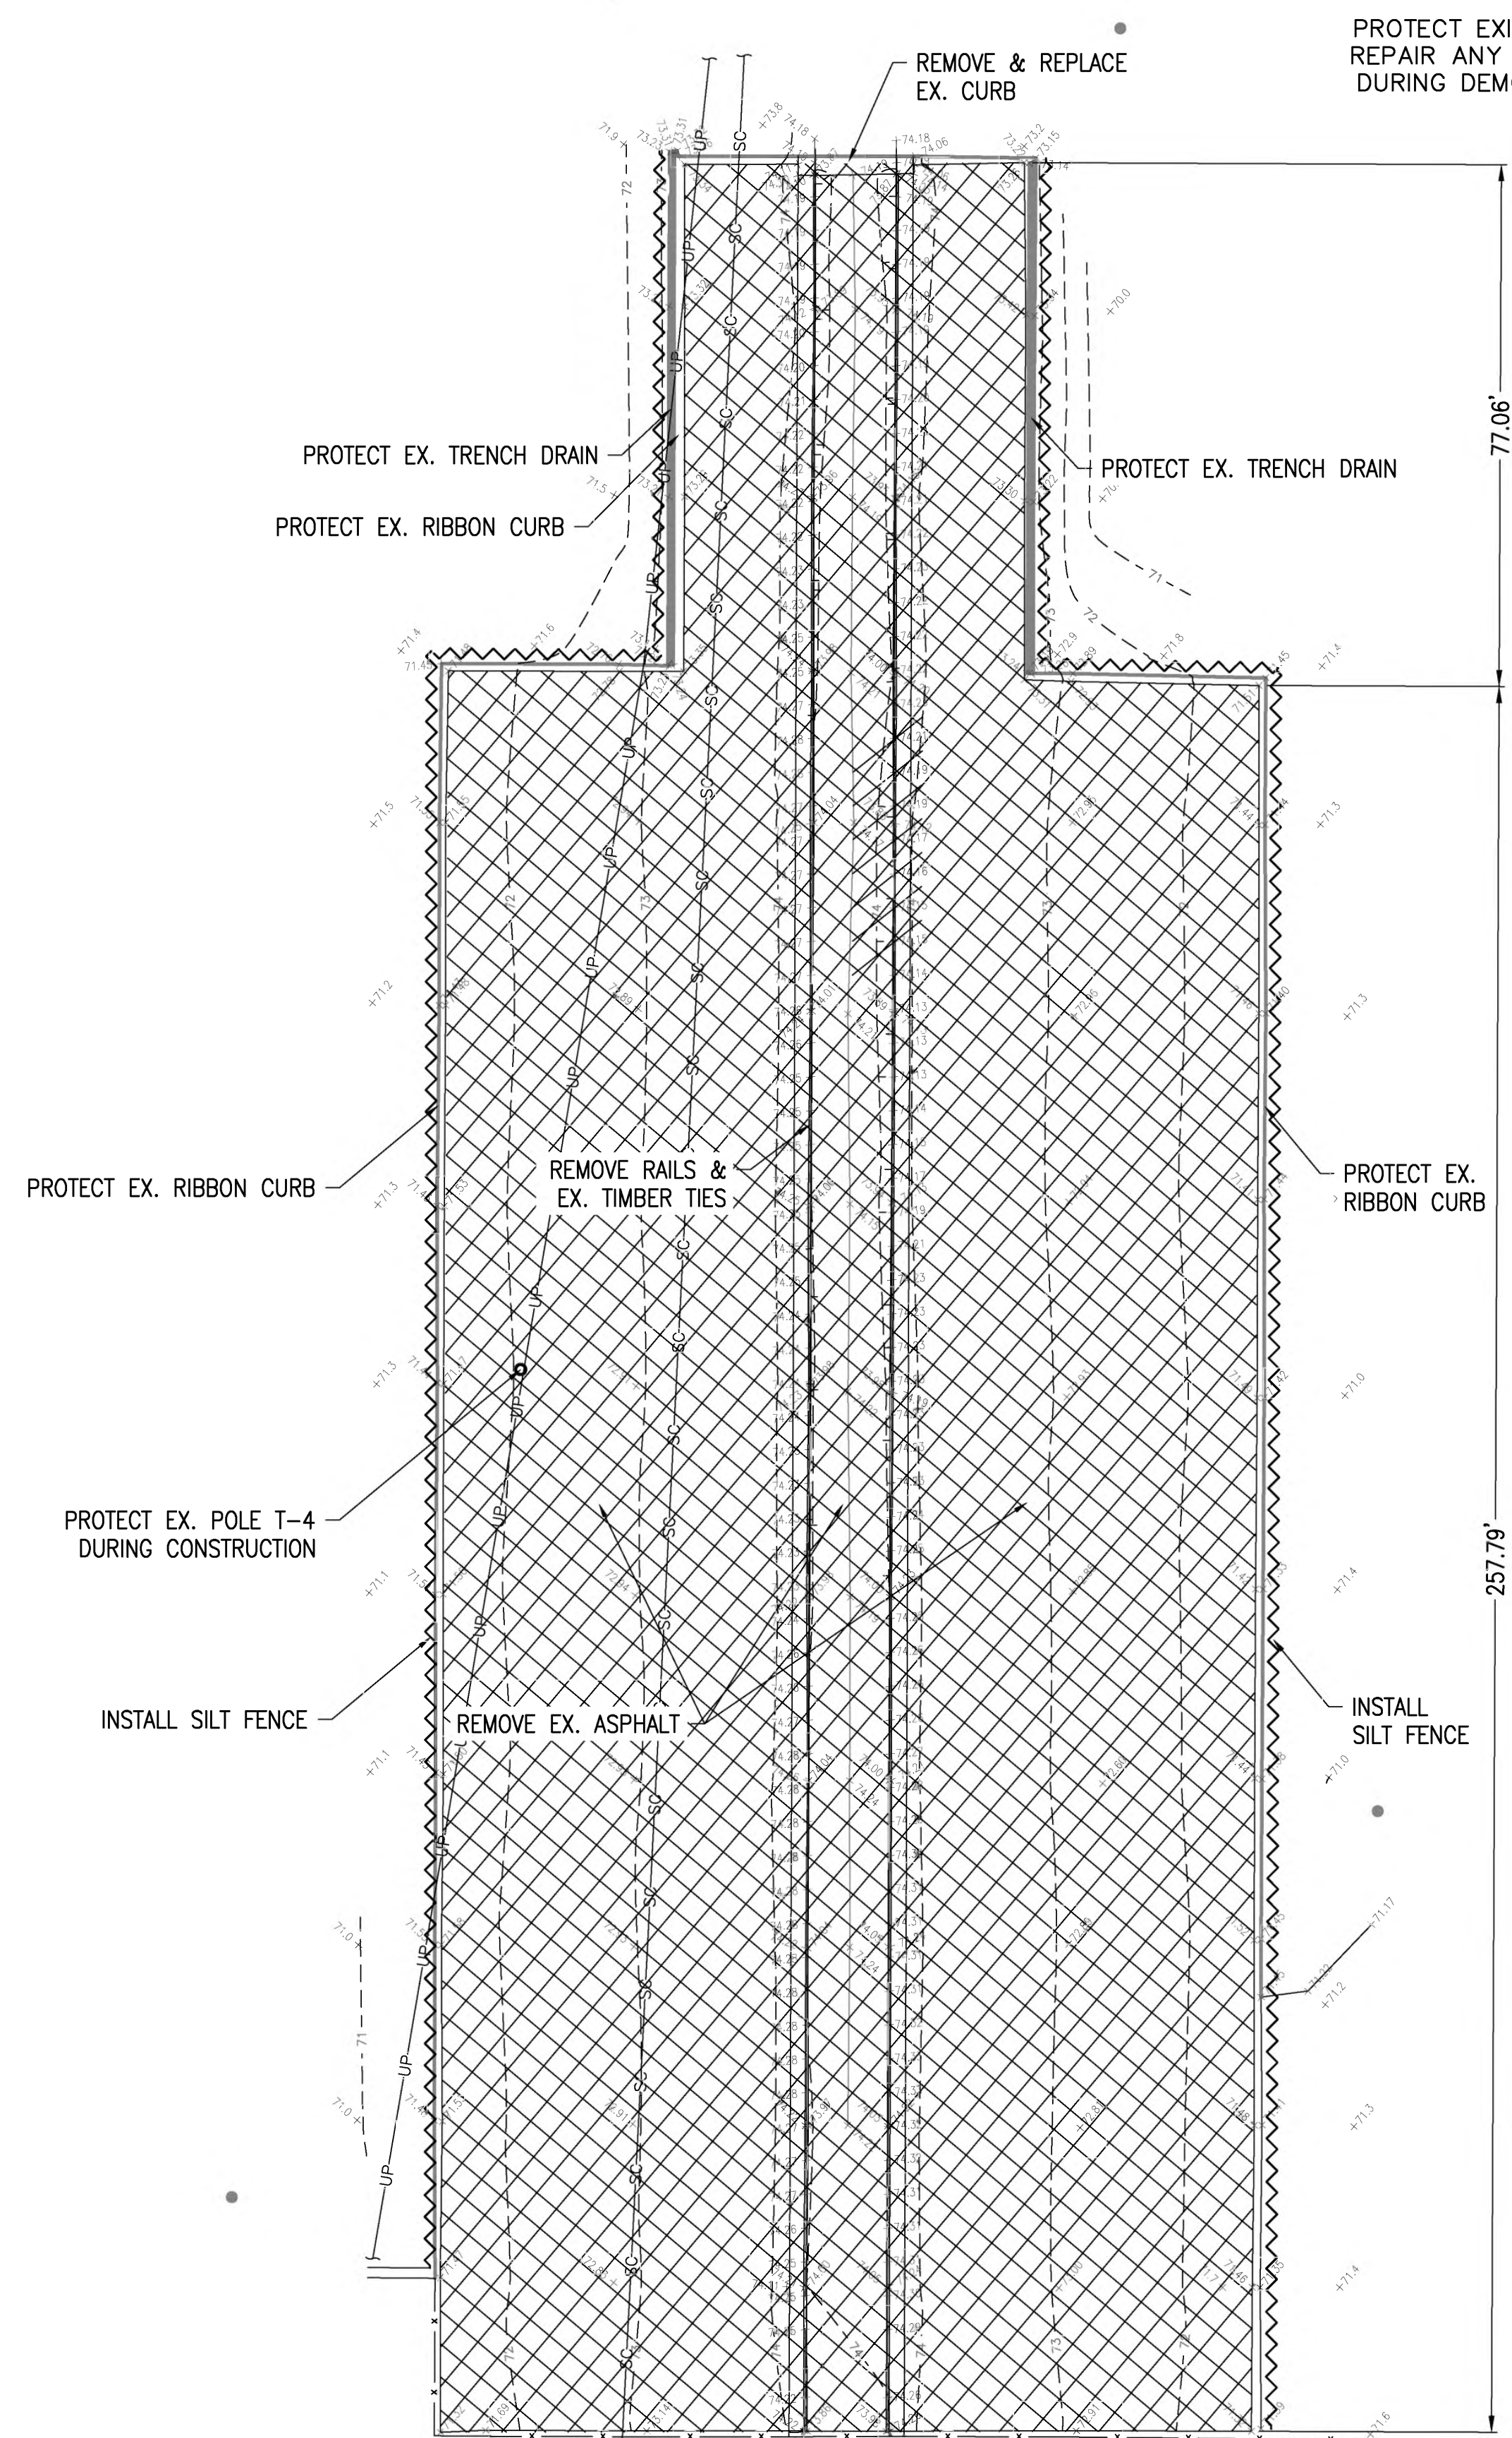

3 DEMOLITION GROUND PLAN SECTION DETAIL (ENLARGED)
C101 N.T.S.

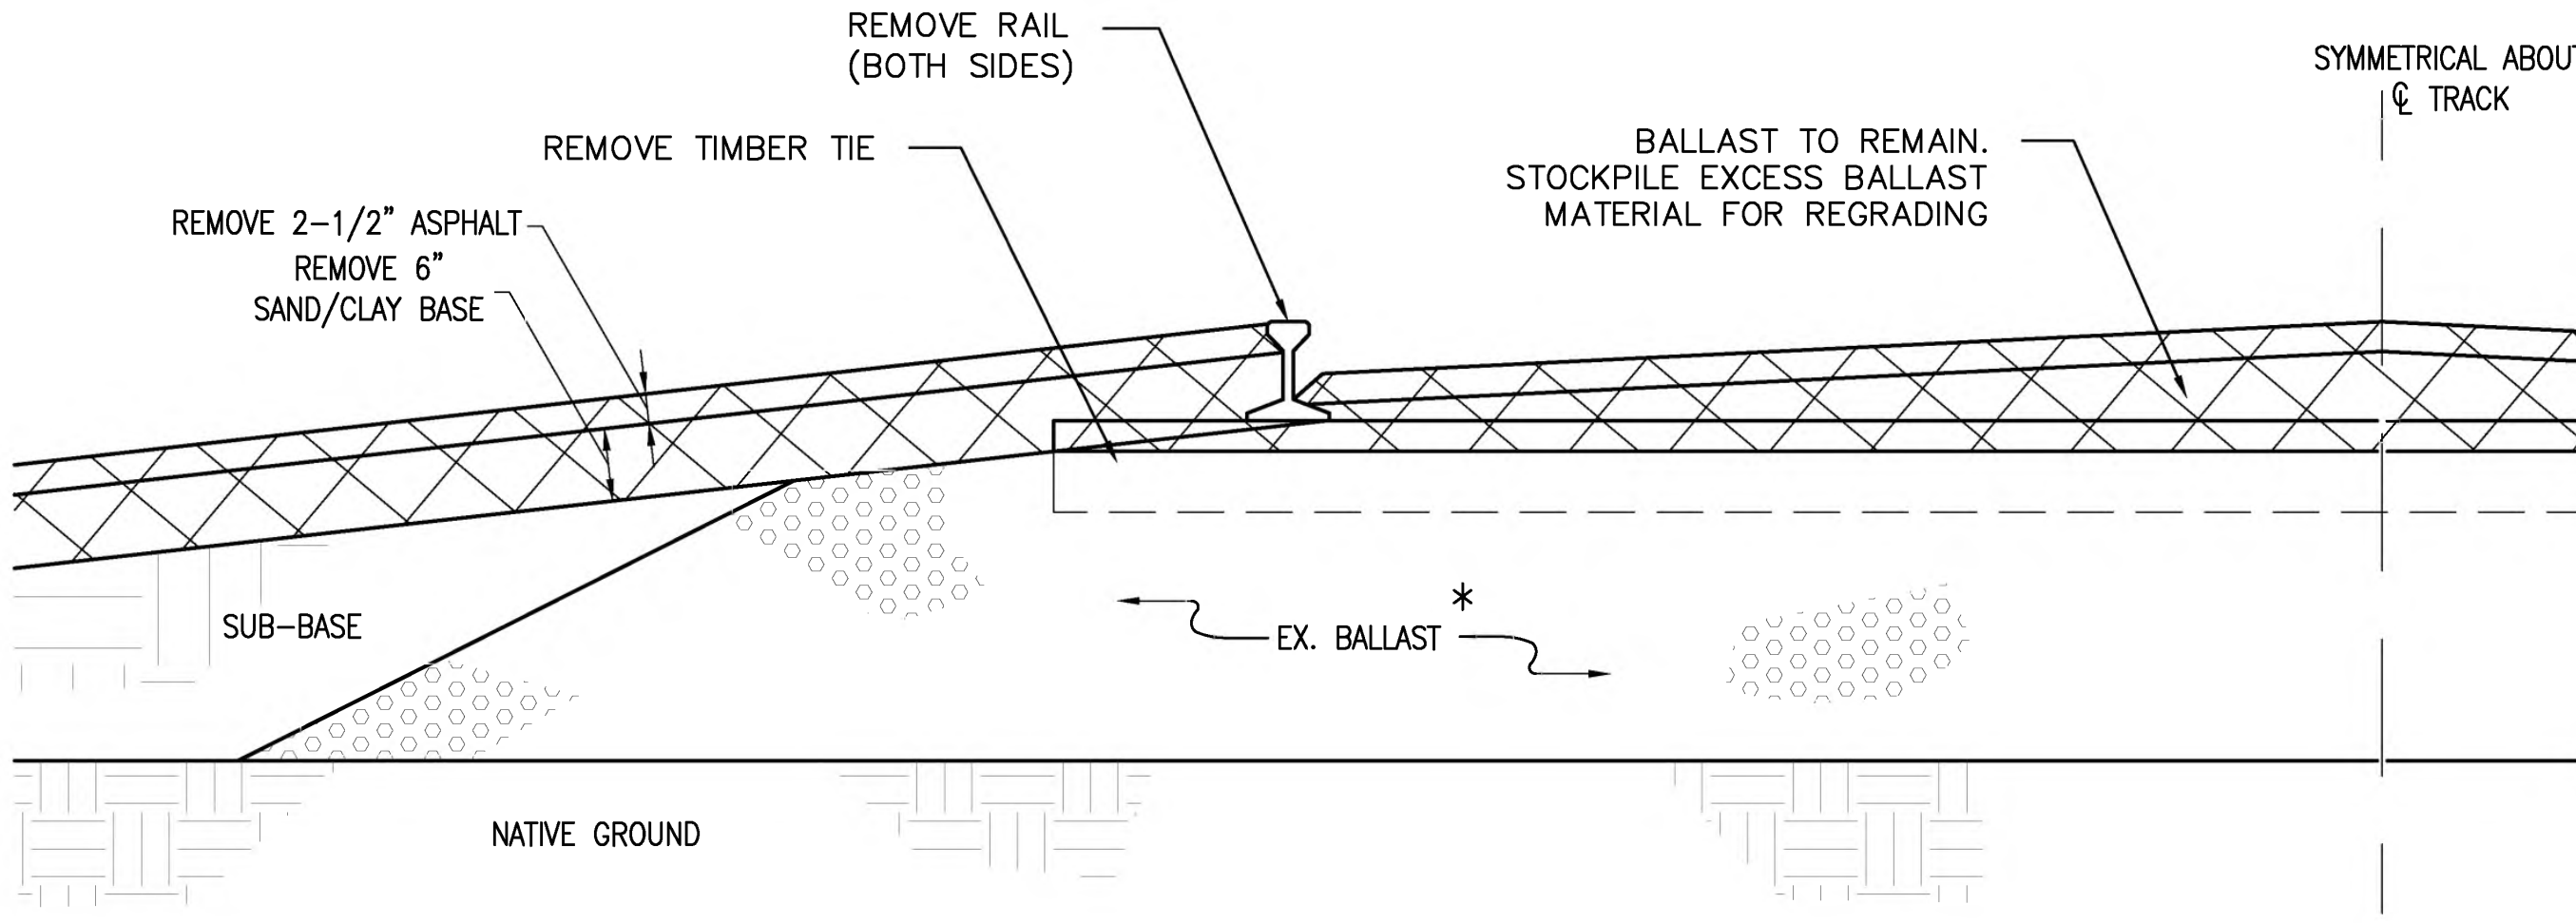

REVISION	DATE	DESCRIPTION	BY	APPR'D	
BASE CIVIL ENGINEER EGLIN AIR FORCE BASE, FLORIDA					
AS-BUILT DATE _____ SIGNATURE _____ APPROVED _____ CENM _____ DRAWN BY RJP PROJ. ENGR. KCH		TITLE DESIGN – REPAIR OF STEF AT C-52 BLDG. 8780			
		CONTENTS DEMOLITION PLAN			
		APPROVED 96 CEG/CEN		DATE 04 DEC 2023	
		APPROVED BASE CIVIL ENGINEER		SCALE AS SHOWN	
SPEC. NO. XXXX	PROJ. NO. FTFA 23-JG12	DRAWING NO. XXXX	FILE NO.	SHEET 3 OF 8	

INDEX NO.
C-101