
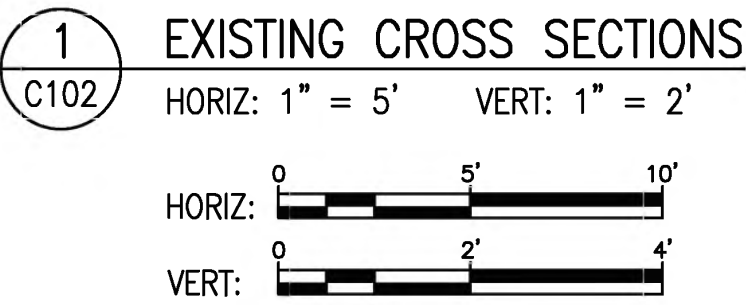
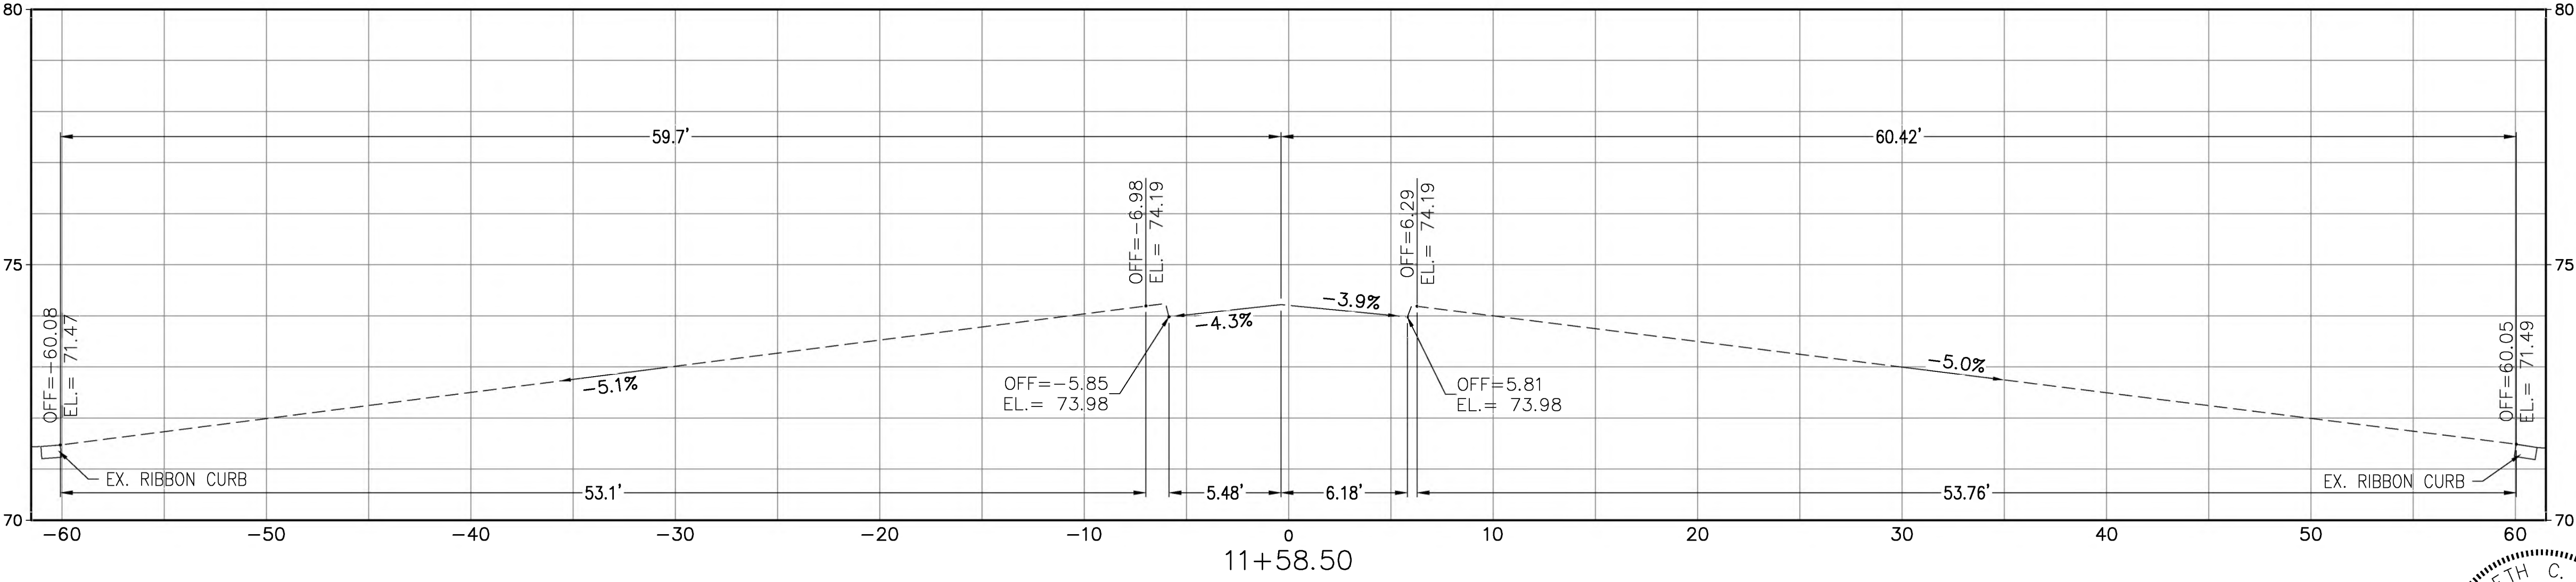
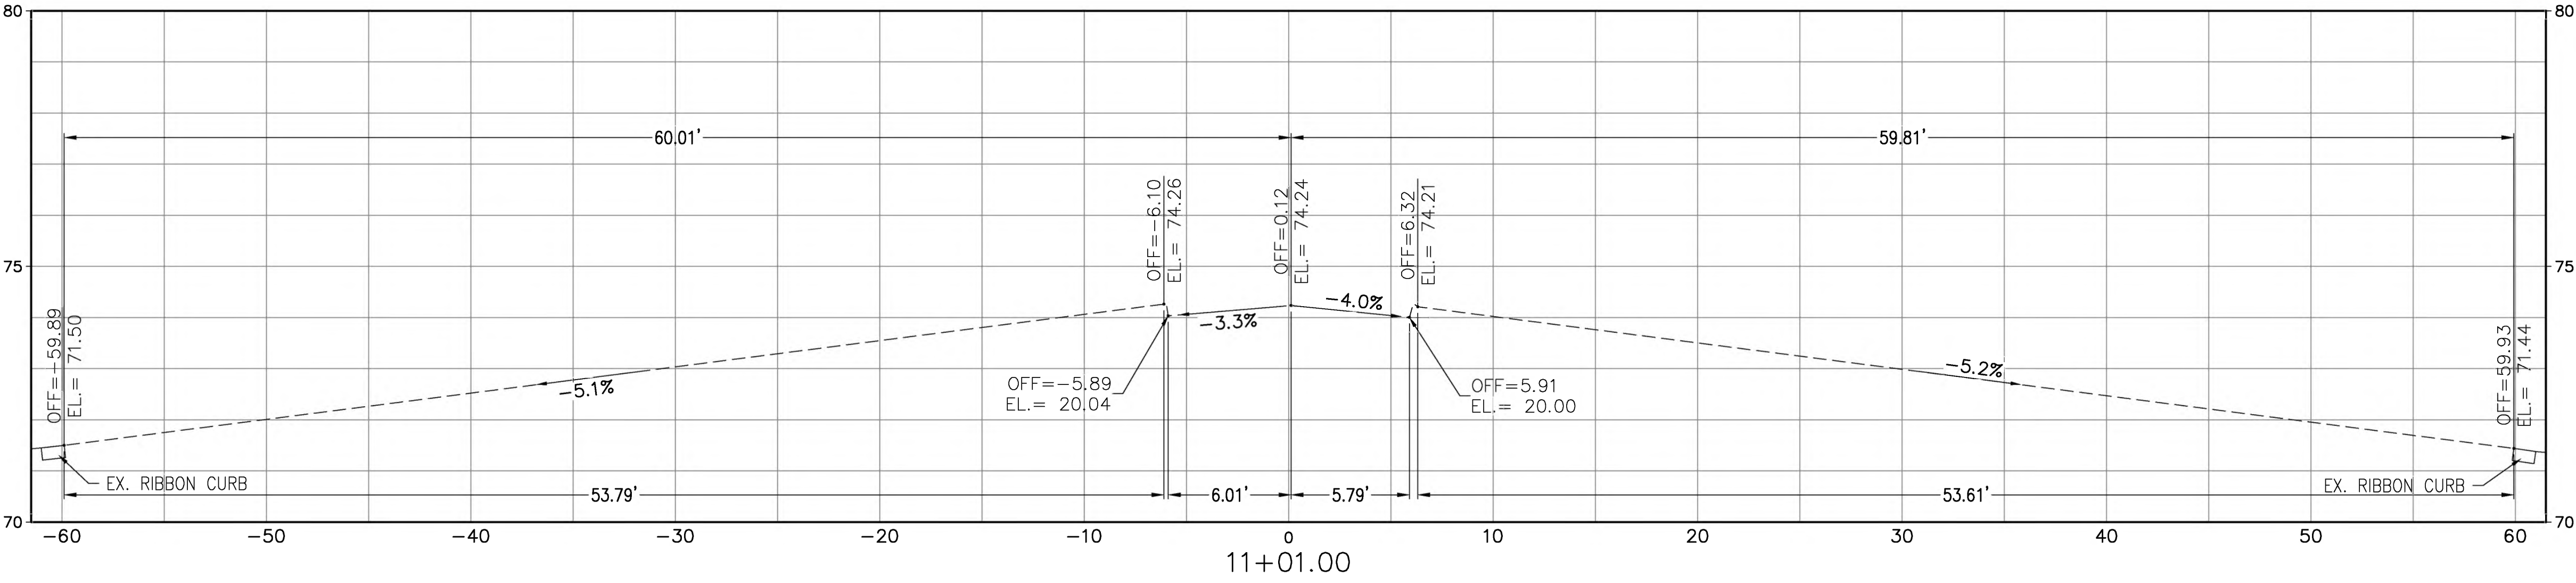


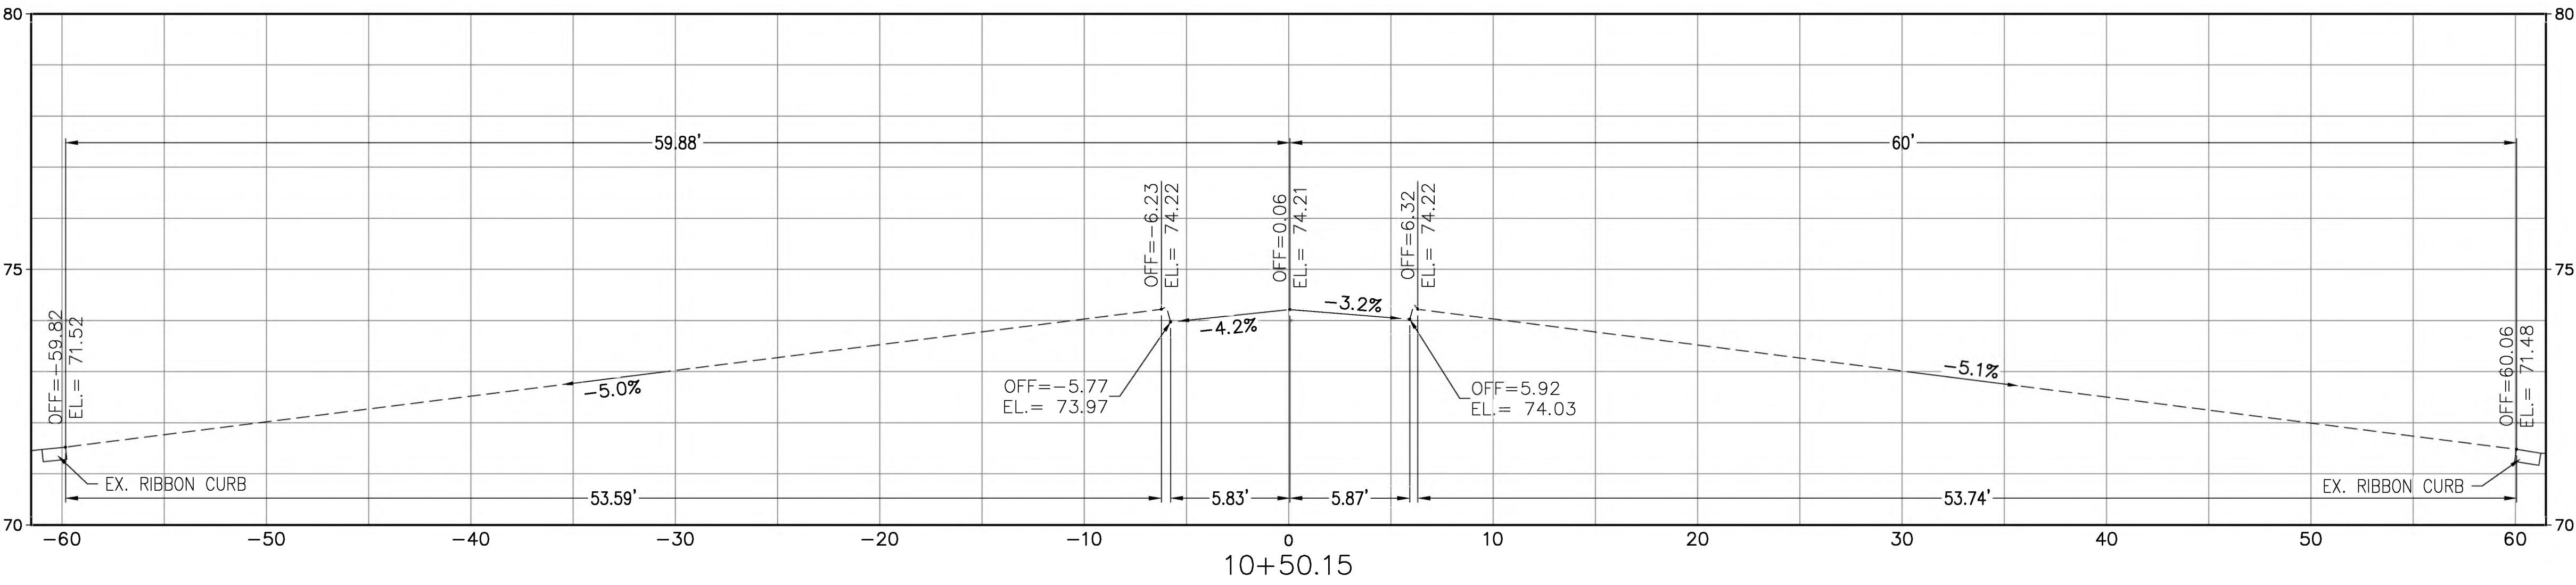

REVISION	DATE	DESCRIPTION	BY	APPR'D
BASE CIVIL ENGINEER EGLIN AIR FORCE BASE, FLORIDA				
AS-BUILT			TITLE	
DATE			DESIGN – REPAIR OF STEF AT C-52 BLDG. 8780	
SIGNATURE				
APPROVED				
CENM				
DRAWN BY			RJP	
PROJ. ENGR			KCH	
CONTENTS			EXISTING CROSS SECTIONS 10+50.00, 11+01.00 & 11+58.50	
APPROVED			DATE	
96 CEG/CEN			04 DEC 2023	
APPROVED			SCALE	
BASE CIVIL ENGINEER			AS SHOWN	
SPEC. NO.	PROJ. NO.	DRAWING NO.	FILE NO.	SHEET
XXXX	FTFA 23-JG12	XXXX		4 OF 8

INDEX NO.
C-102