

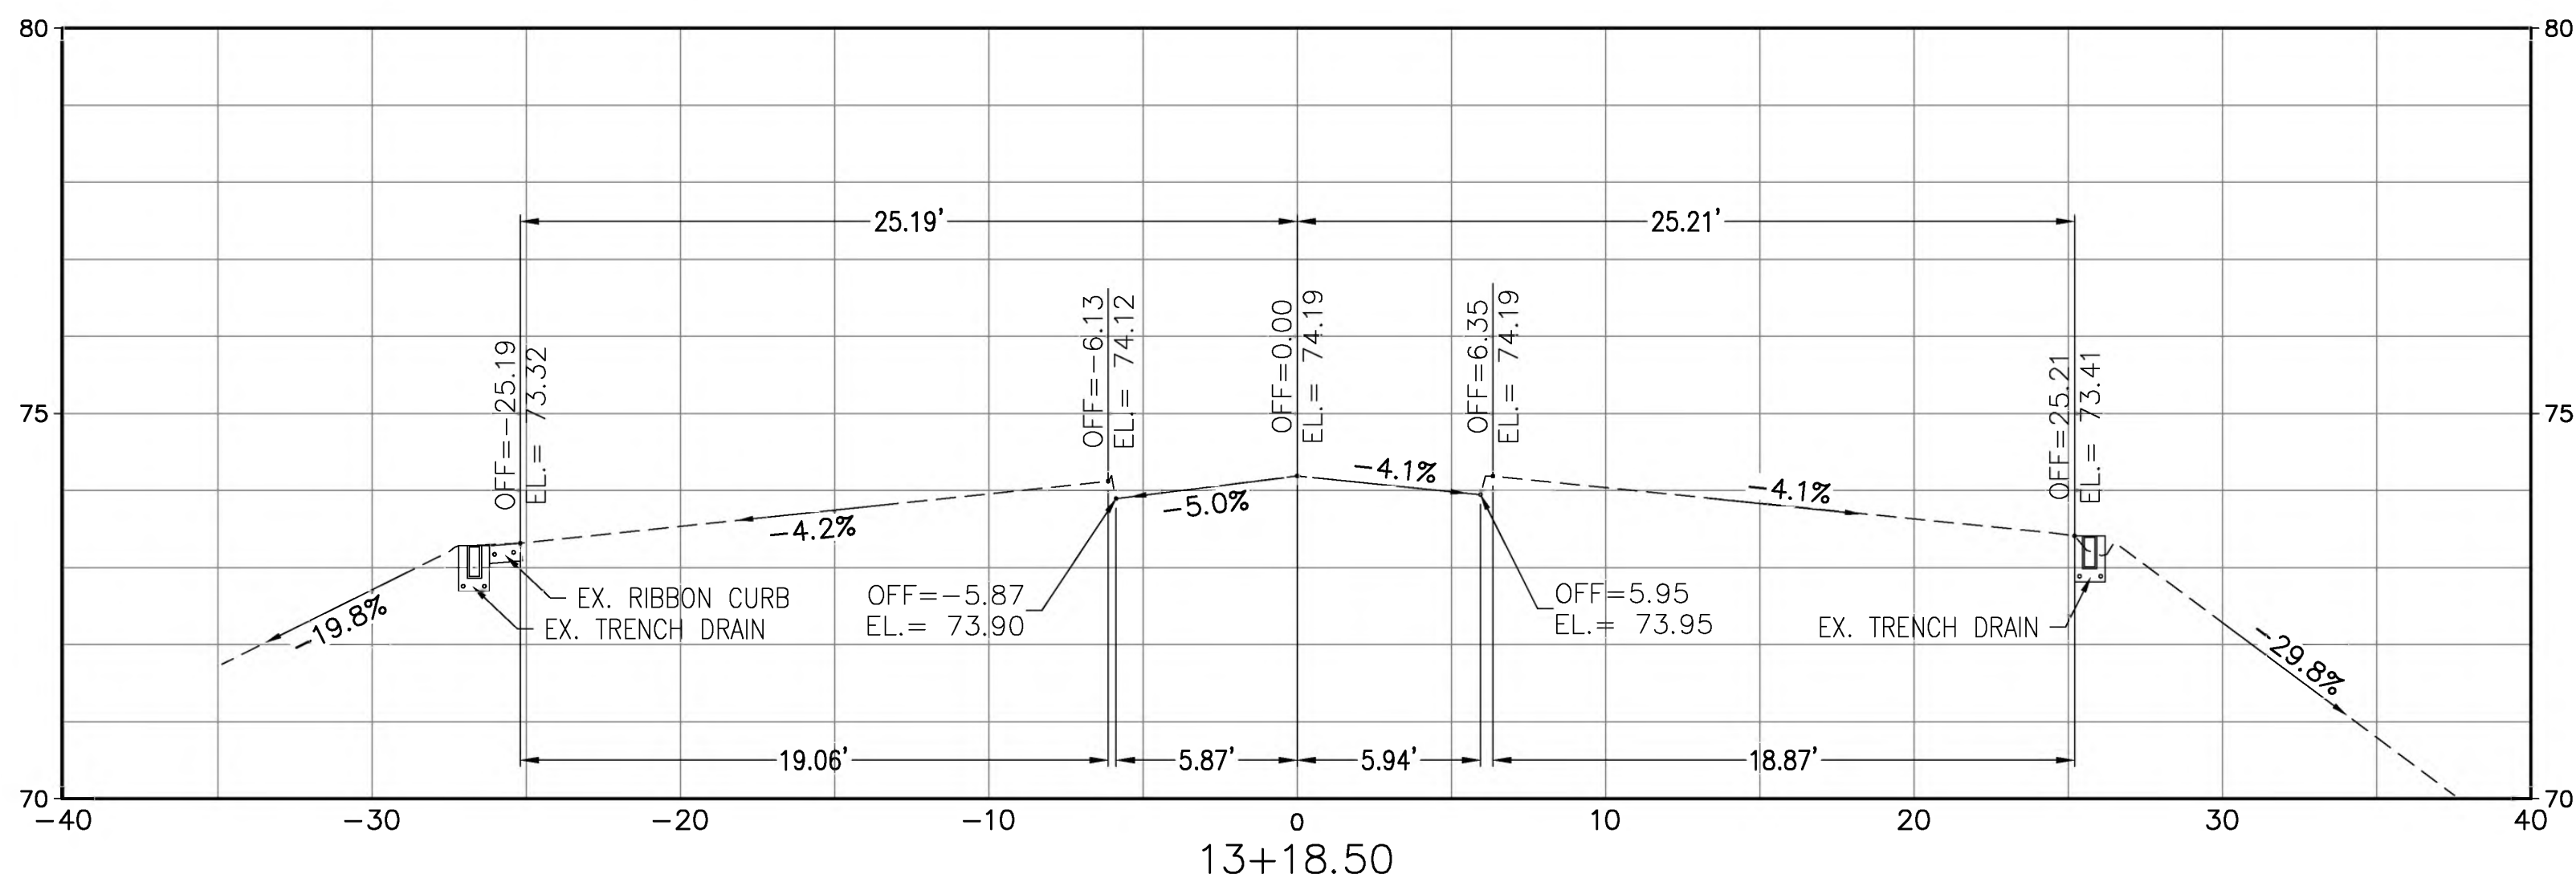


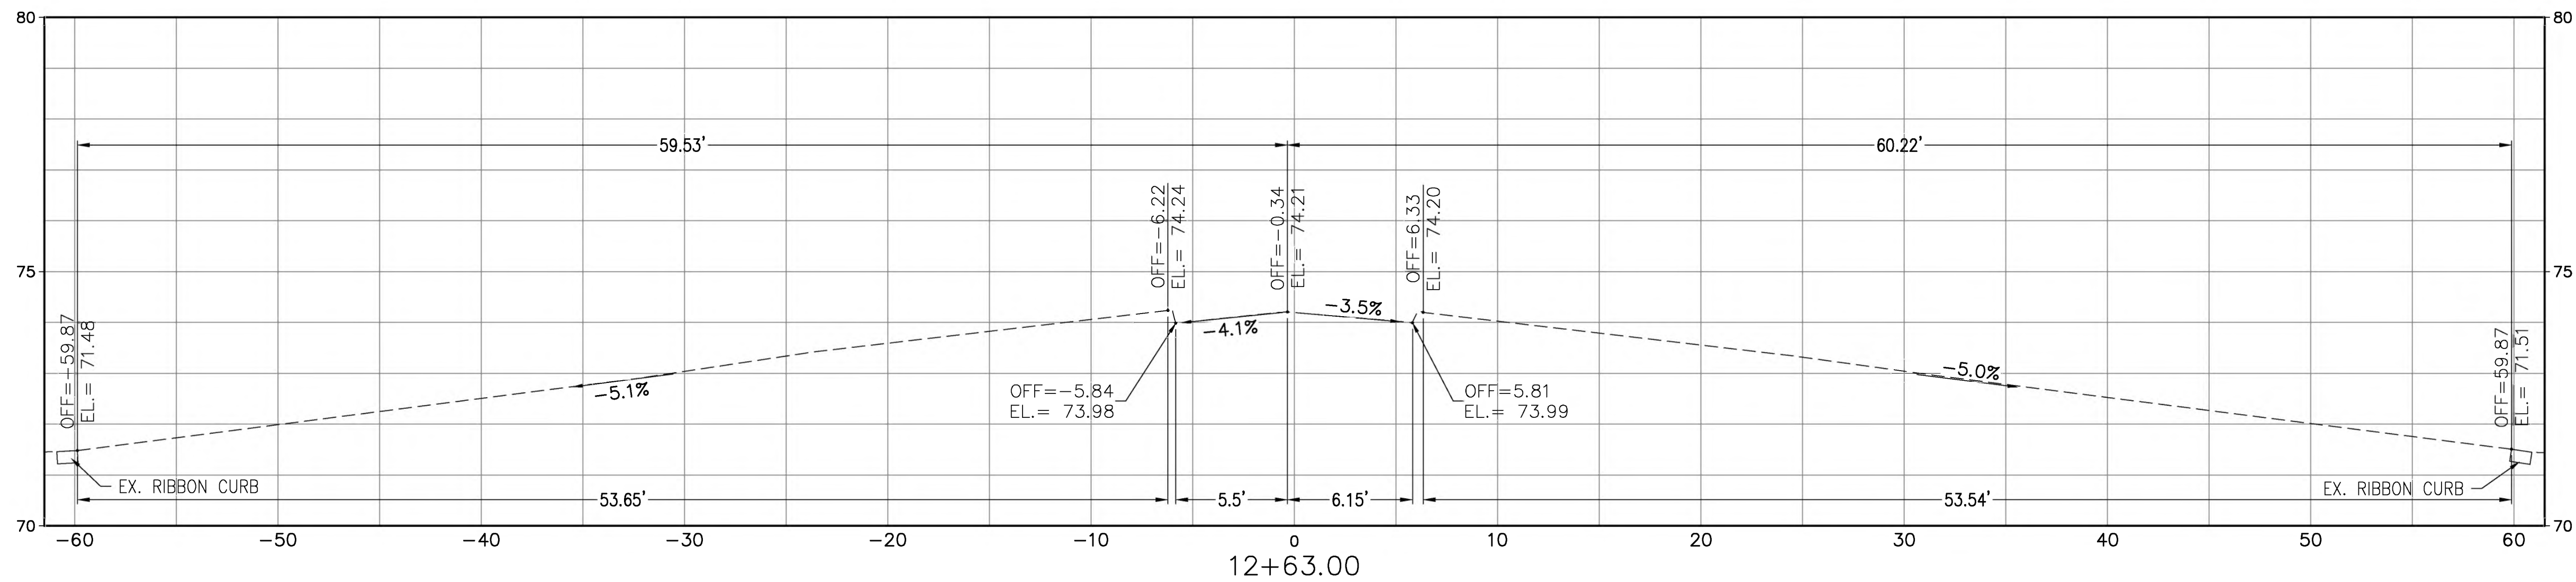

1 EXISTING CROSS SECTIONS
C103
HORIZ: 1" = 5' VERT: 1" = 2'
HORIZ: 0 5' 10'
VERT: 0 2' 4'

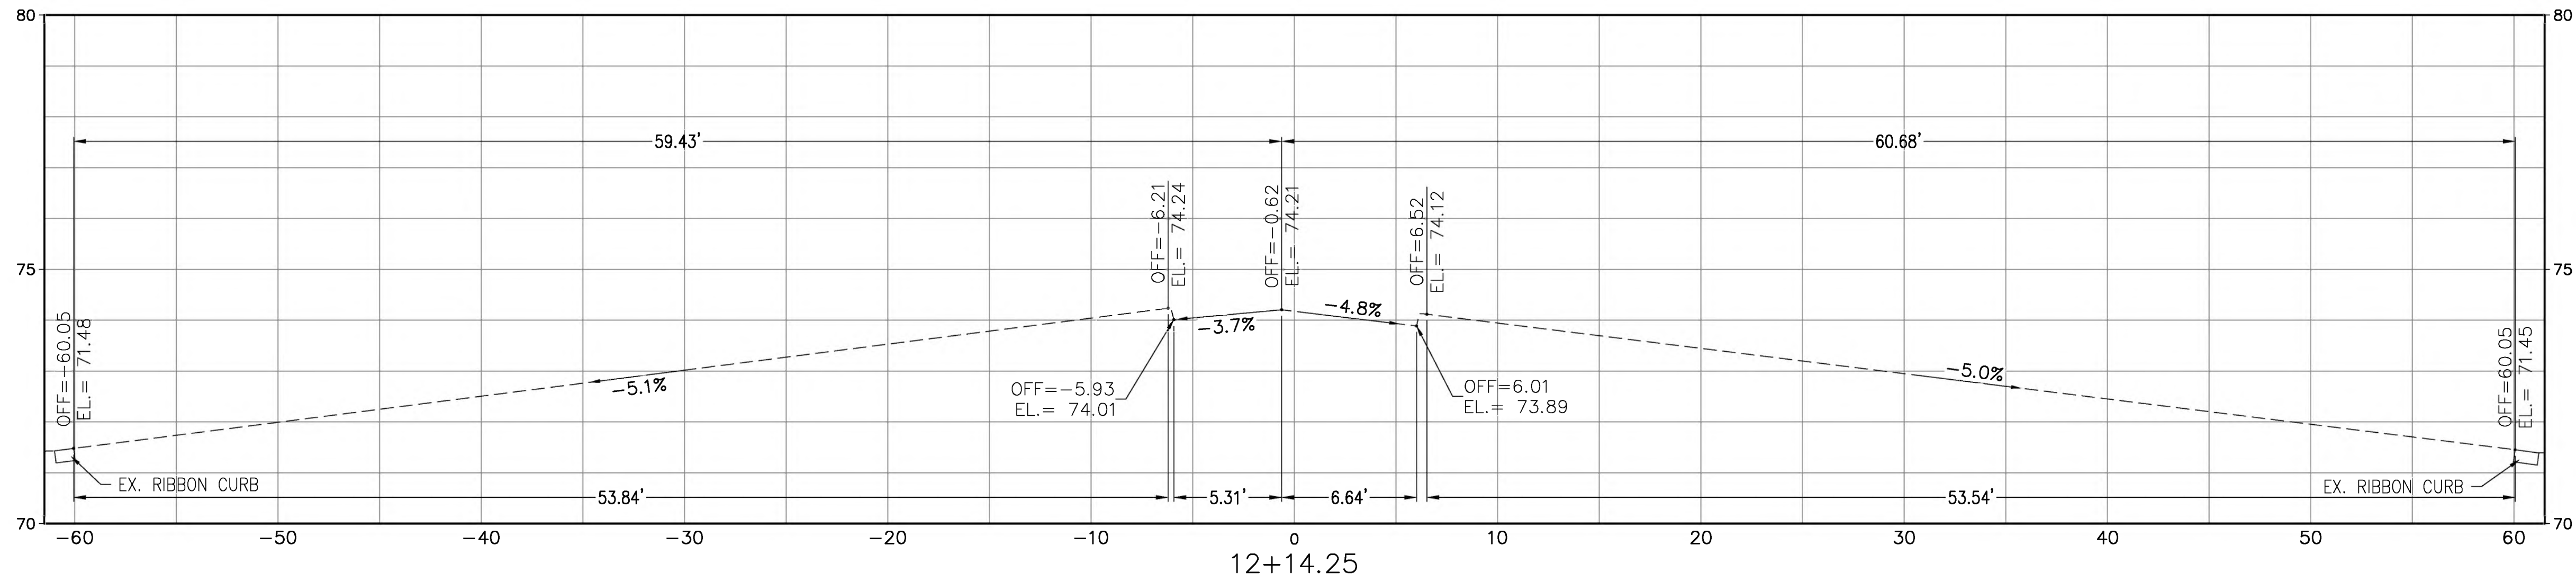

REVISION	DATE	DESCRIPTION	BY	APPR'D
BASE CIVIL ENGINEER EGLIN AIR FORCE BASE, FLORIDA				
AS-BUILT		TITLE		
DATE		DESIGN - REPAIR OF STEF AT C-52 BLDG. 8780		
SIGNATURE				
APPROVED				
CENM				
DRAWN BY RJP				
PROJ. ENGR KCH				
		CONTENTS		
		EXISTING CROSS SECTIONS 12+14.25, 12+63.00 & 13+18.50		
		APPROVED		
		DATE 04 DEC 2023		
		APPROVED		
		SCALE AS SHOWN		
SPEC. NO. XXXX		PROJ. NO. FTFA 23-JG12	DRAWING NO. XXXX	FILE NO.
		SHEET 5 OF 8		