




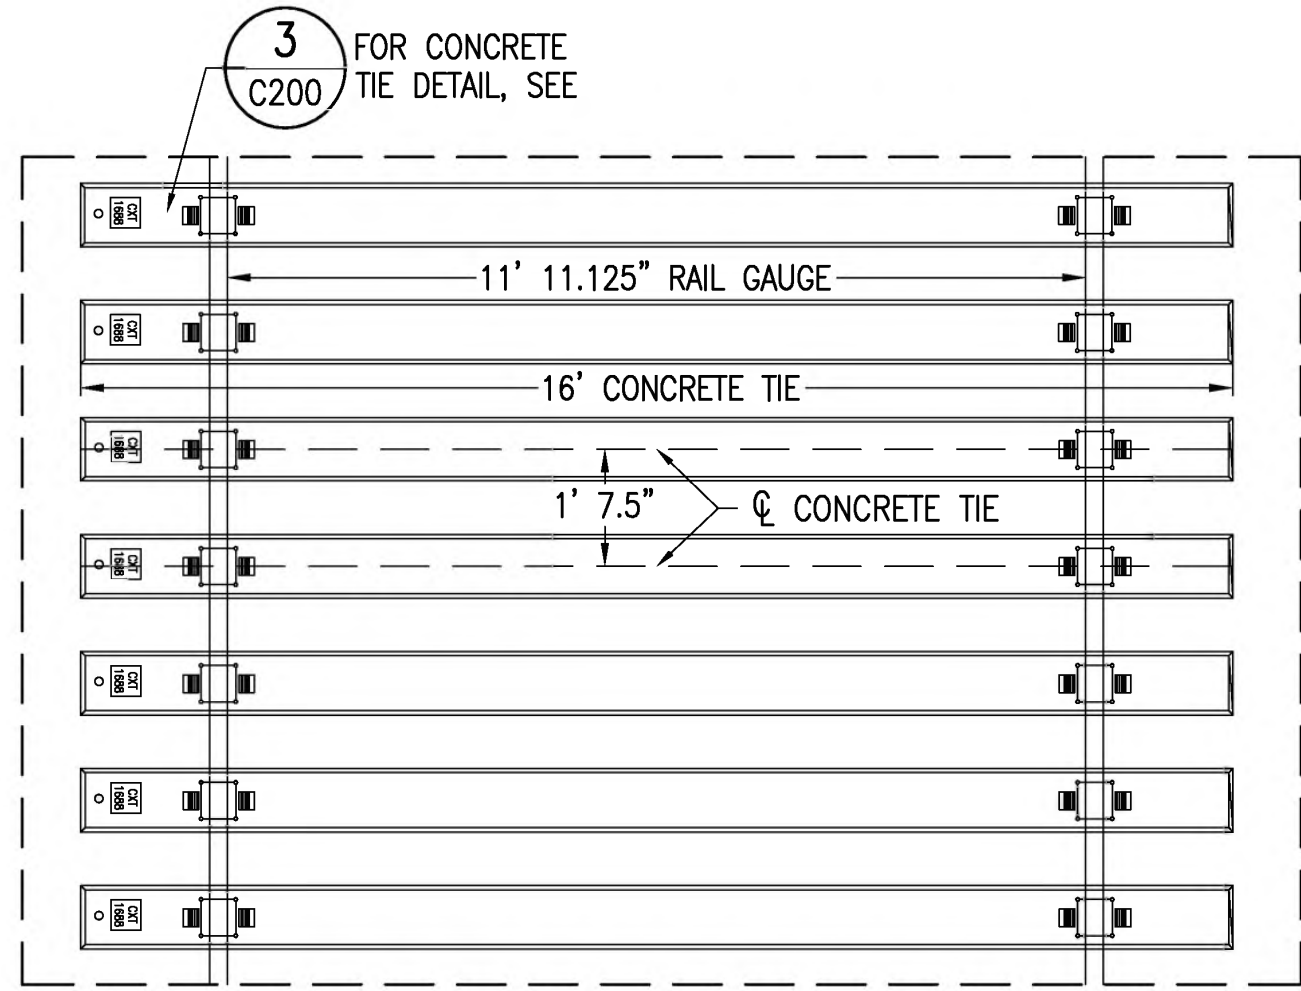


2 ENLARGED RAIL PLAN VIEW
C200 N.T.S.

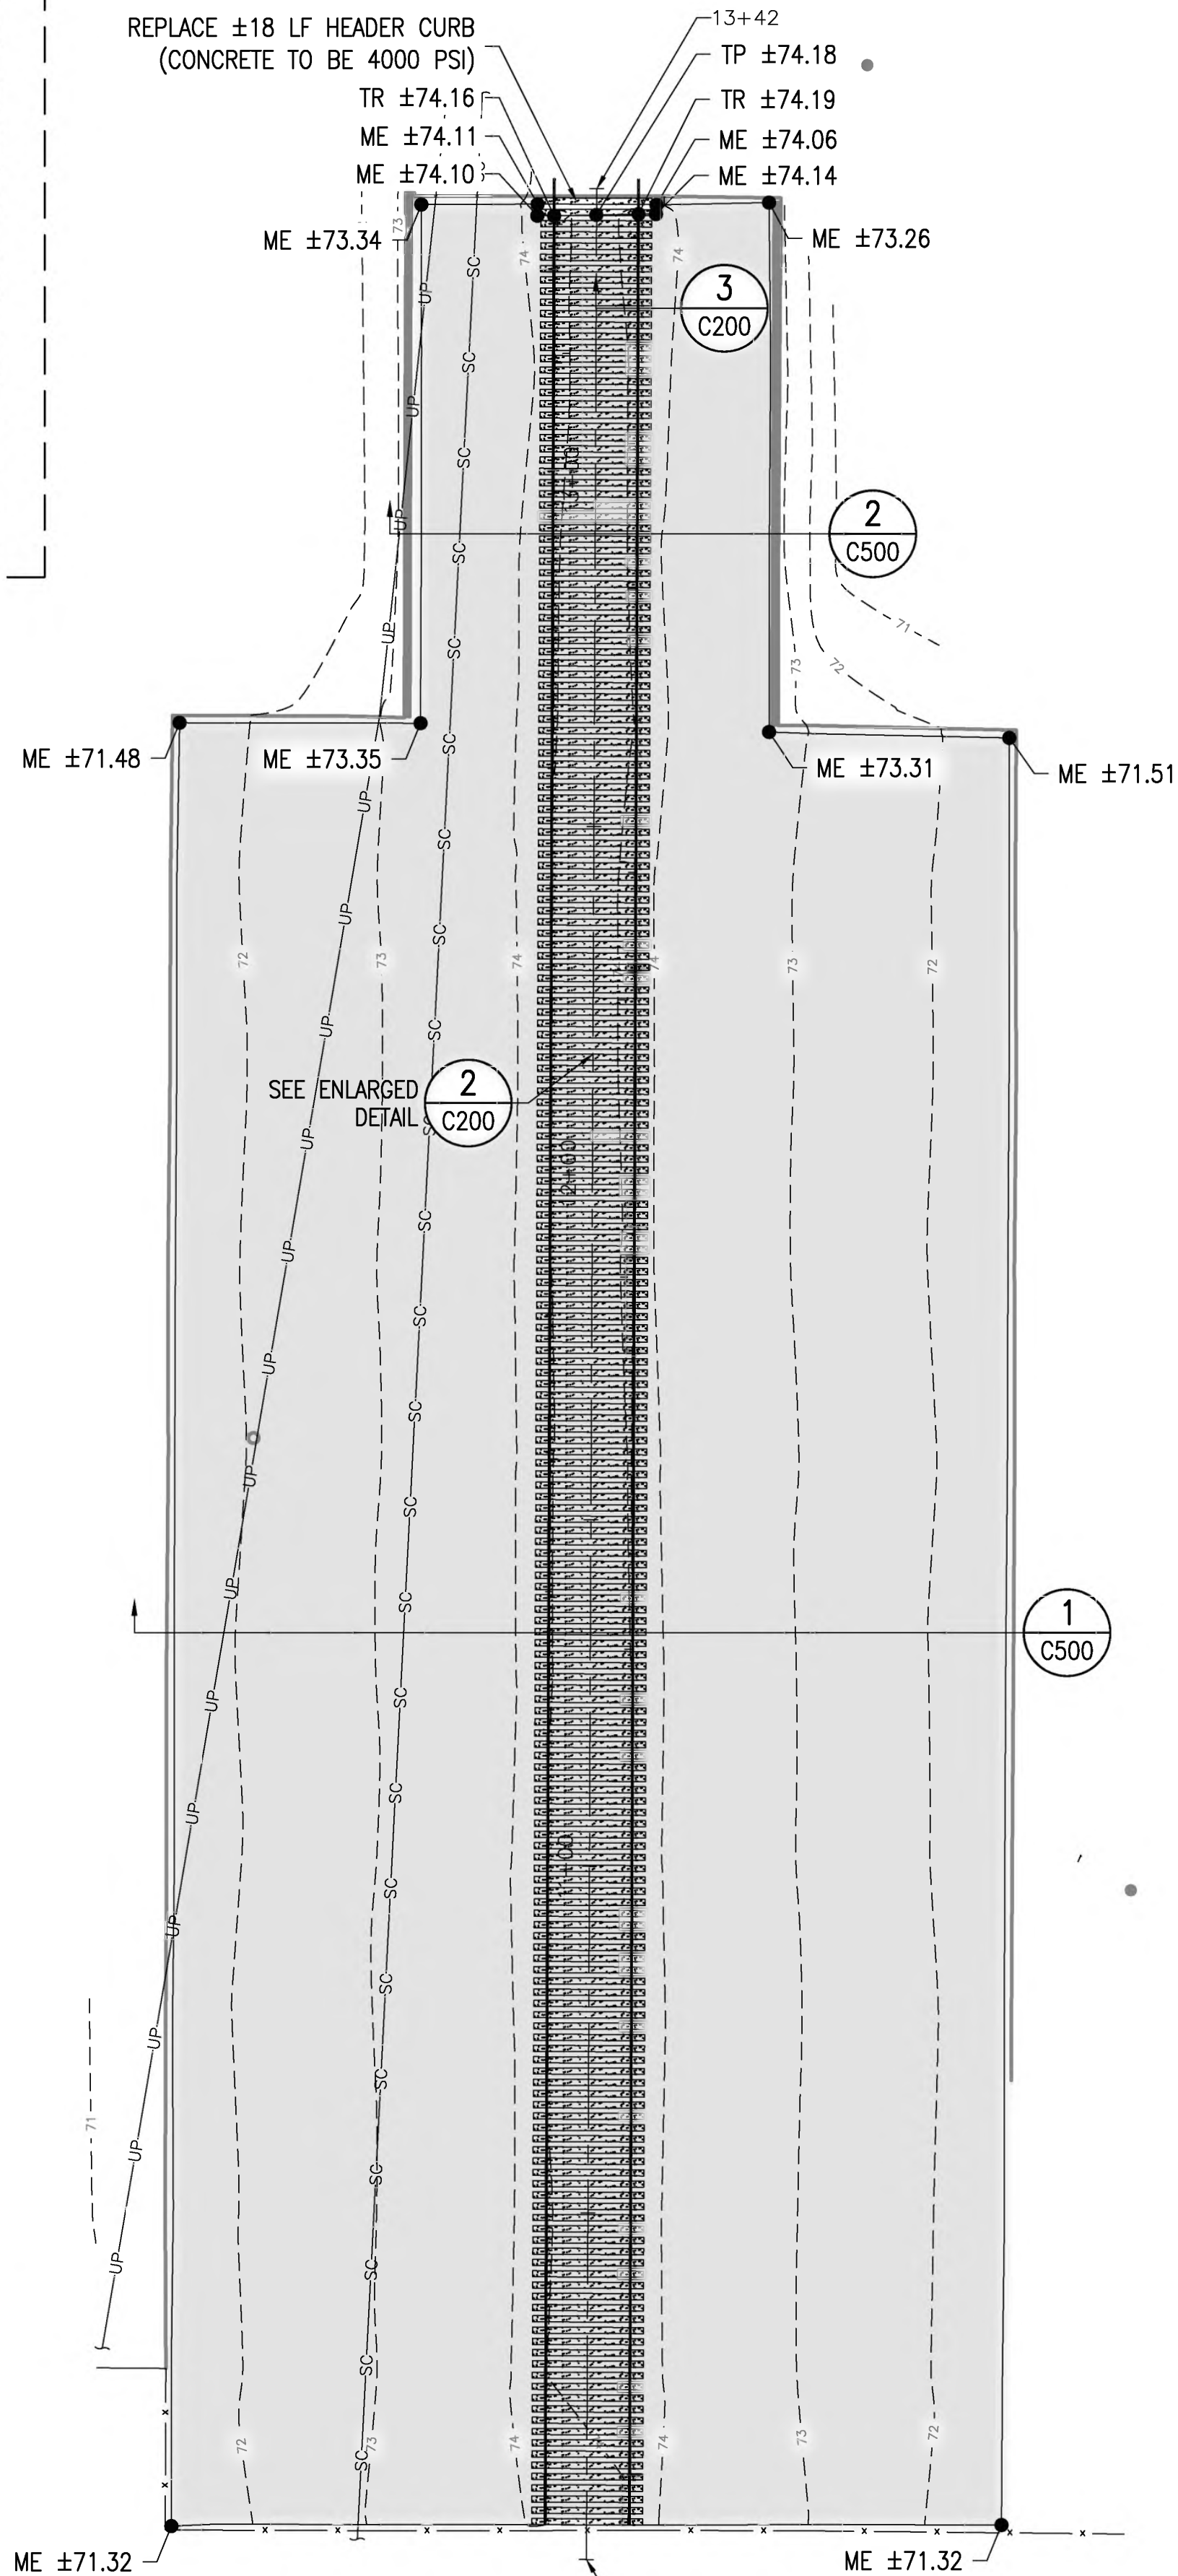

1 NEW WORK PLAN
C200 1" = 20'

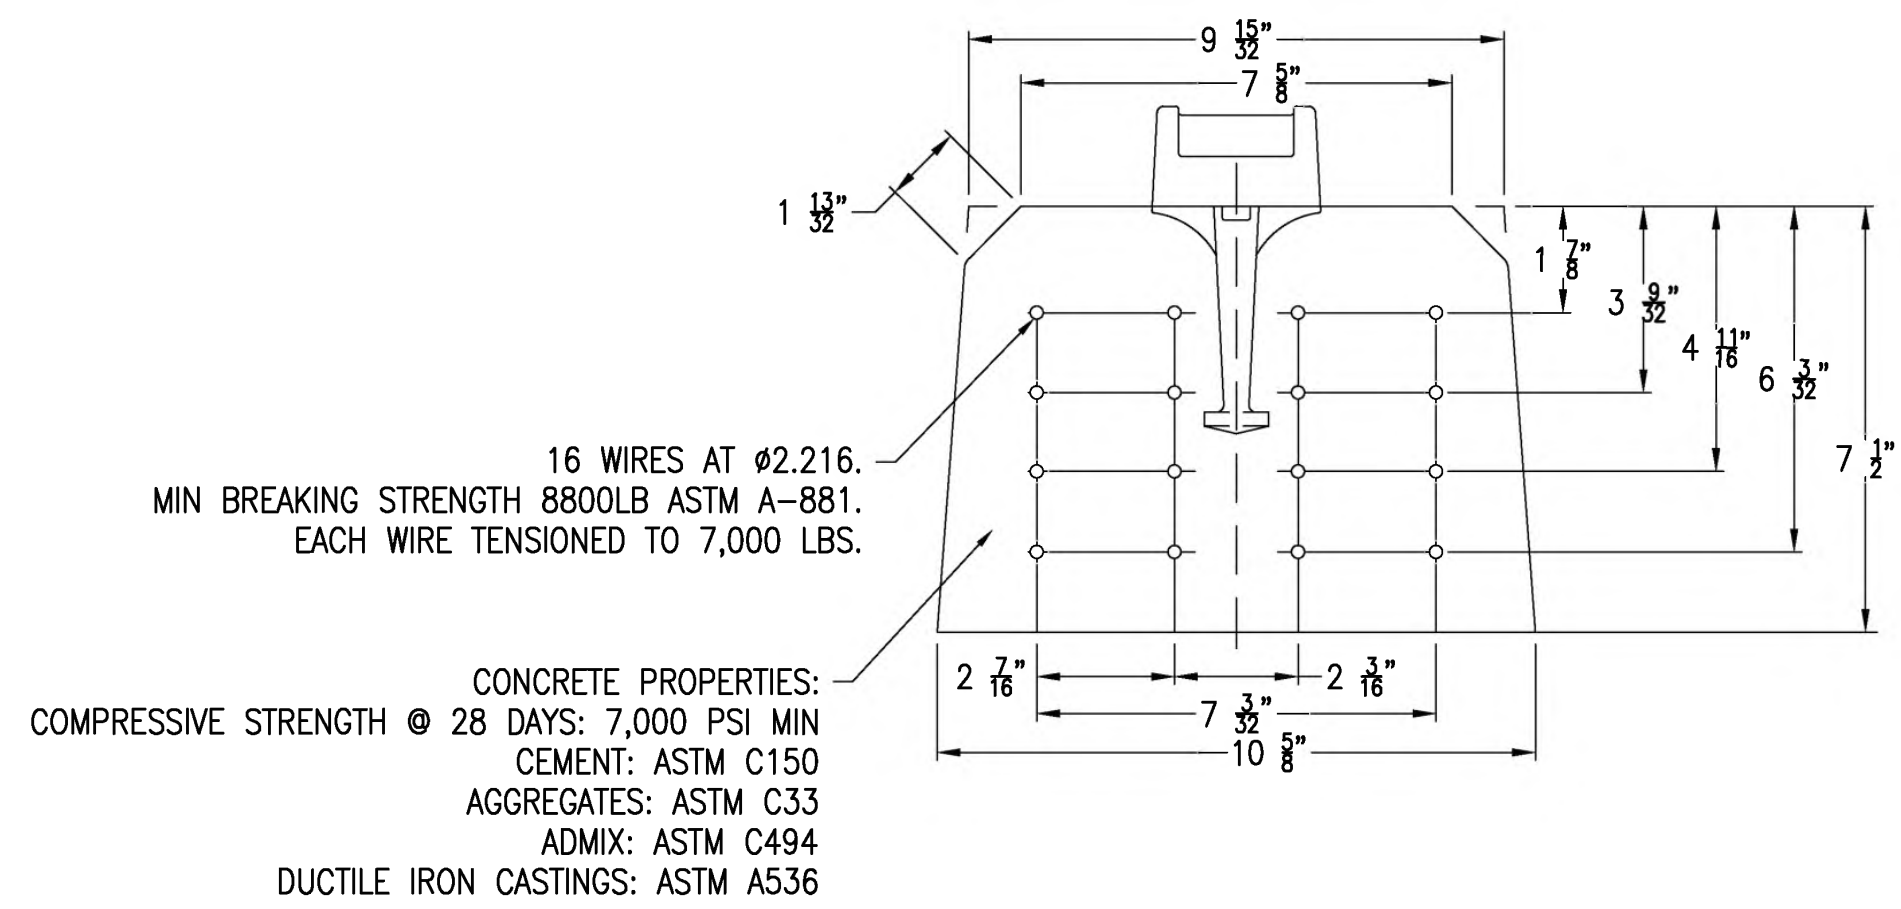


3 CONCRETE TIE DETAIL
C200 N.T.S.

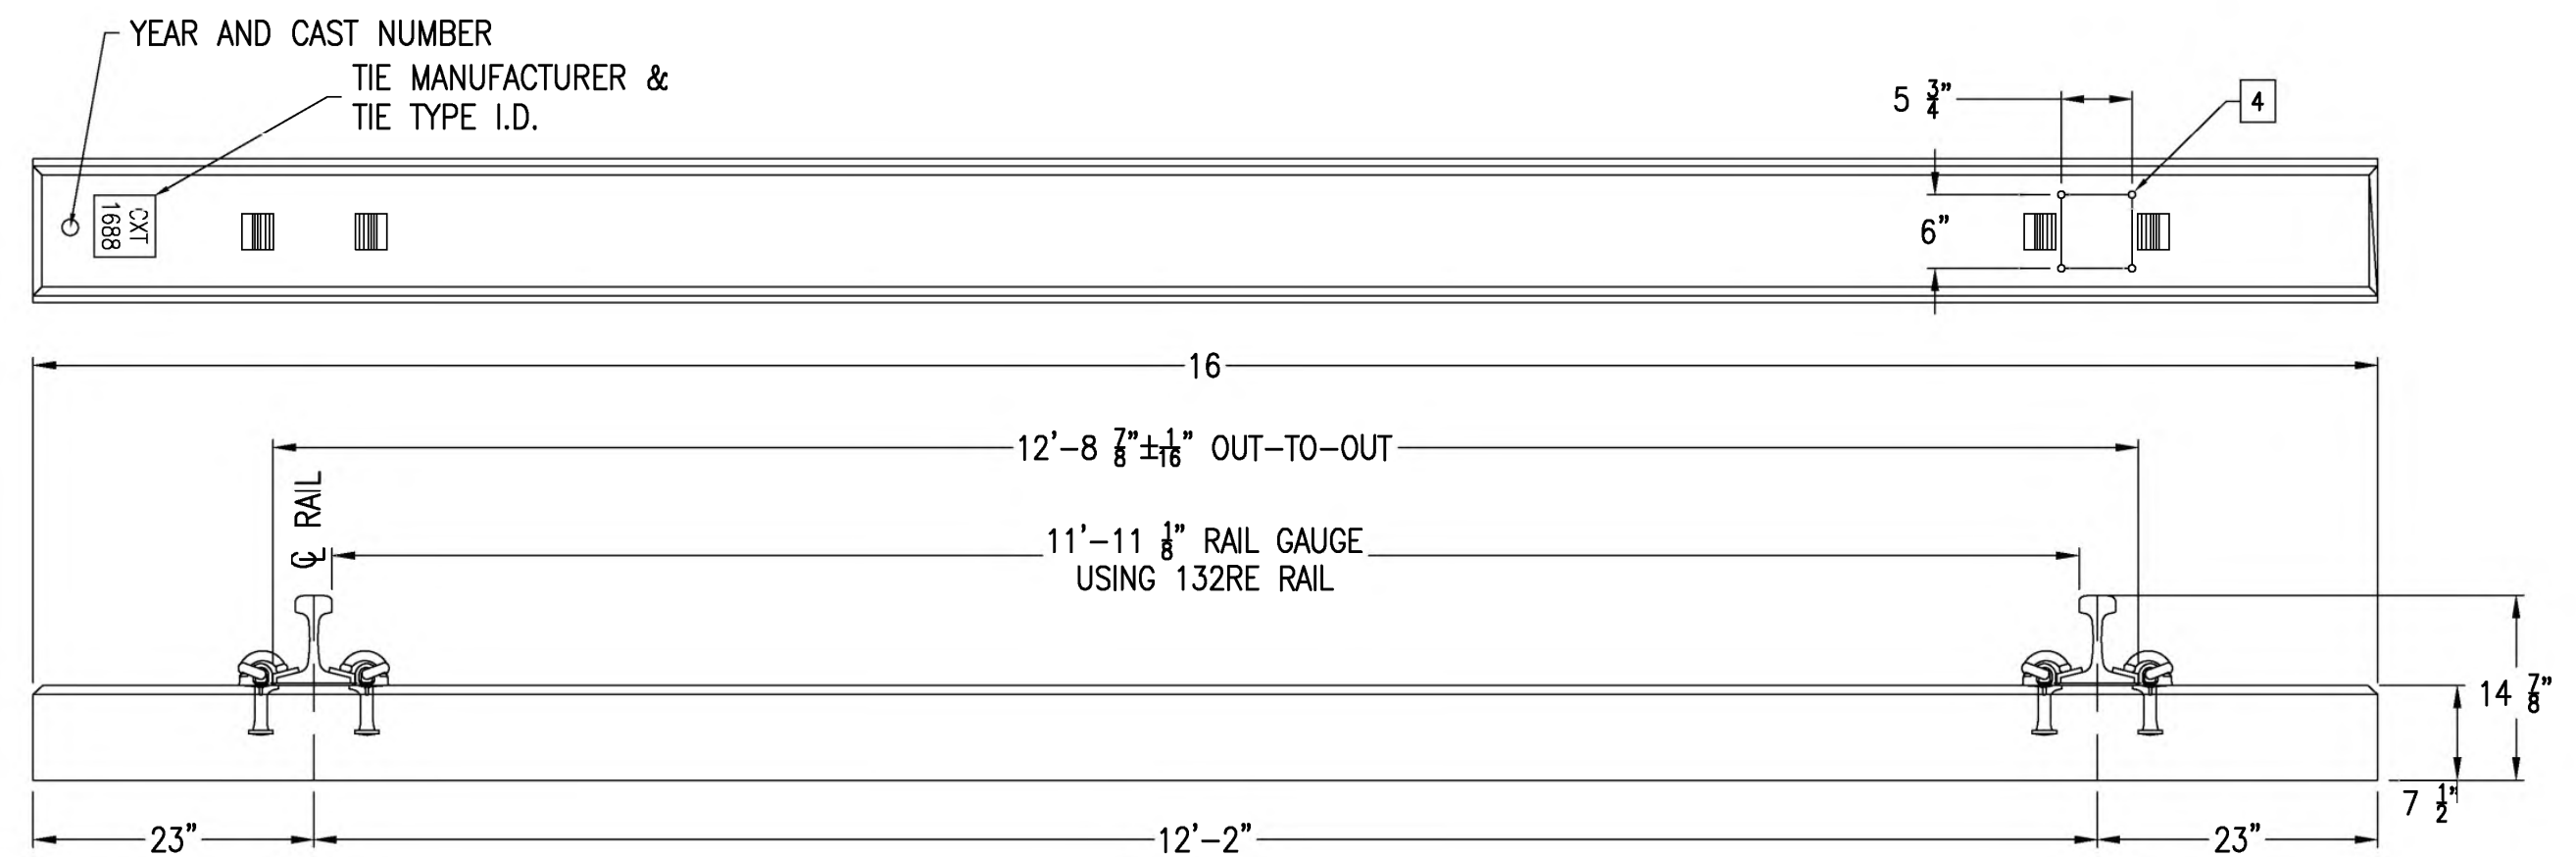

- NEW LEGEND:
- TR TOP OF RAIL
 - TP TOP OF PAVING
 - TC TOP OF CONCRETE
 - FG FINISH GRADE
 - TE TOP ELEVATION
 - ME MATCH EXISTING
 - IE INVERT ELEVATION

- ASPHALT PAVING
- CONCRETE
- 99 FINISH CONTOUR

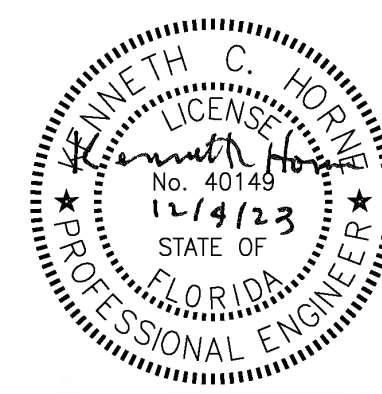

REVISION	DATE	DESCRIPTION	BY	APPR'D	
BASE CIVIL ENGINEER EGLIN AIR FORCE BASE, FLORIDA					
AS-BUILT DATE _____ SIGNATURE _____ APPROVED _____ CENM _____ DRAWN BY RJP PROJ. ENGR. KCH			TITLE DESIGN – REPAIR OF STEF AT C-52 BLDG. 8780		
			CONTENTS NEW WORK PLAN		
			APPROVED 96 CEG/CEN APPROVED BASE CIVIL ENGINEER		
SPEC. NO. XXXX			PROJ. NO. FTFA 23-JG12		
			DRAWING NO. XXXX		
			FILE NO.		
			DATE 04 DEC 2023		
			SCALE AS SHOWN		
			SHEET 6 OF 8		

INDEX NO.
C-200