

6/18/2026 2:59:00 PM andyf S:\Panhandle Group Engineering\Working\DOT\448395\15201\SigningAndMarking\KEY55P01.dgn

CONTRACT PLANS COMPONENTS

ROADWAY

SIGNING AND PAVEMENT MARKING

INDEX OF SIGNING AND PAVEMENT MARKING PLANS

SHEET NO.	SHEET DESCRIPTION
S-1	KEY SHEET
S-2	SIGNING AND PAVEMENT MARKING PLAN

GOVERNING STANDARD PLANS:

Florida Department of Transportation, FY2026-27 Standard Plans for Road and Bridge Construction and applicable Interim Revisions (IRs).

Standard Plans for Road Construction and associated IRs are available at the following website: <http://www.fdot.gov/design/standardplans>

GOVERNING STANDARD SPECIFICATIONS:

Florida Department of Transportation, FY2026-27 Standard Specifications for Road and Bridge Construction at the following website: <http://www.fdot.gov/programmanagement/Implemented/SpecBooks>

STATE OF FLORIDA

DEPARTMENT OF TRANSPORTATION

SIGNING AND PAVEMENT MARKING PLANS


FINANCIAL PROJECT ID 448395-1-52-01

WASHINGTON COUNTY

1074 HIGHWAY 90

D3 CHIPLEY OPERATIONS BUILDING

PROJECT LOCATION URL:	https://tinyurl.com/ywwfhdff
PROJECT LIMITS:	BEGIN MP 0.000 – END MP 0.00
EXCEPTIONS:	NONE
BRIDGE LIMITS:	NONE
RAILROAD CROSSING:	NONE

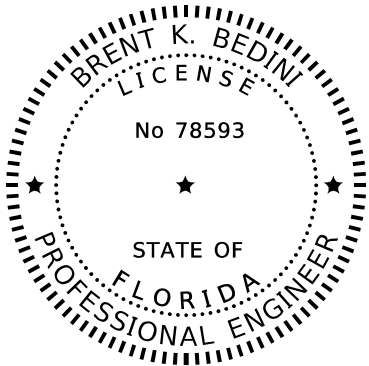

THIS ITEM HAS BEEN DIGITALLY SIGNED AND SEALED BY

ON THE DATE ADJACENT TO THE SEAL


SIGNATURE MUST BE VERIFIED ON ANY ELECTRONIC COPIES.

SIGNING AND PAVEMENT MARKING PLANS ENGINEER OF RECORD:

BRENT K. BEDINI, P.E.
P.E. LICENSE NUMBER 78593
CETERIS, INC.
2902 MADISON STREET
MARIANNA, FL 32446
(850) 372-4126
CONTRACT NO.: CAW92
VENDOR NO.:47-4291599


FDOT PROJECT MANAGER:

CHRIS KNEISS
(850) 330-1614

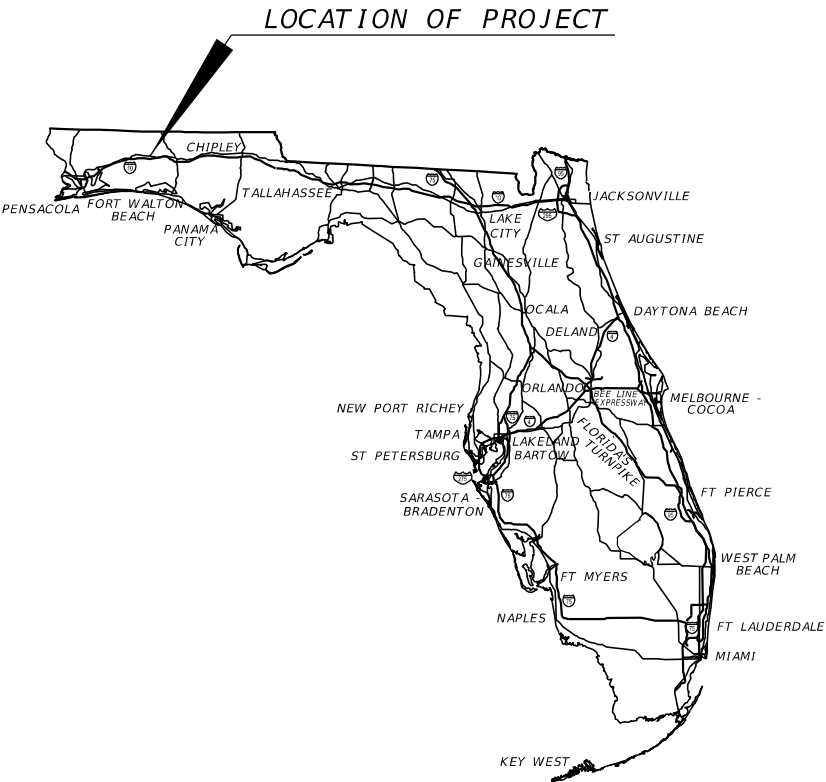

CONSTRUCTION CONTRACT NO.	FISCAL YEAR	SHEET NO.
TBD	26	S-1

THE OFFICIAL RECORD OF THIS SHEET IS THE ELECTRONIC FILE DIGITALLY SIGNED AND SEALED UNDER RULE 61G15-23.004, F.A.C.

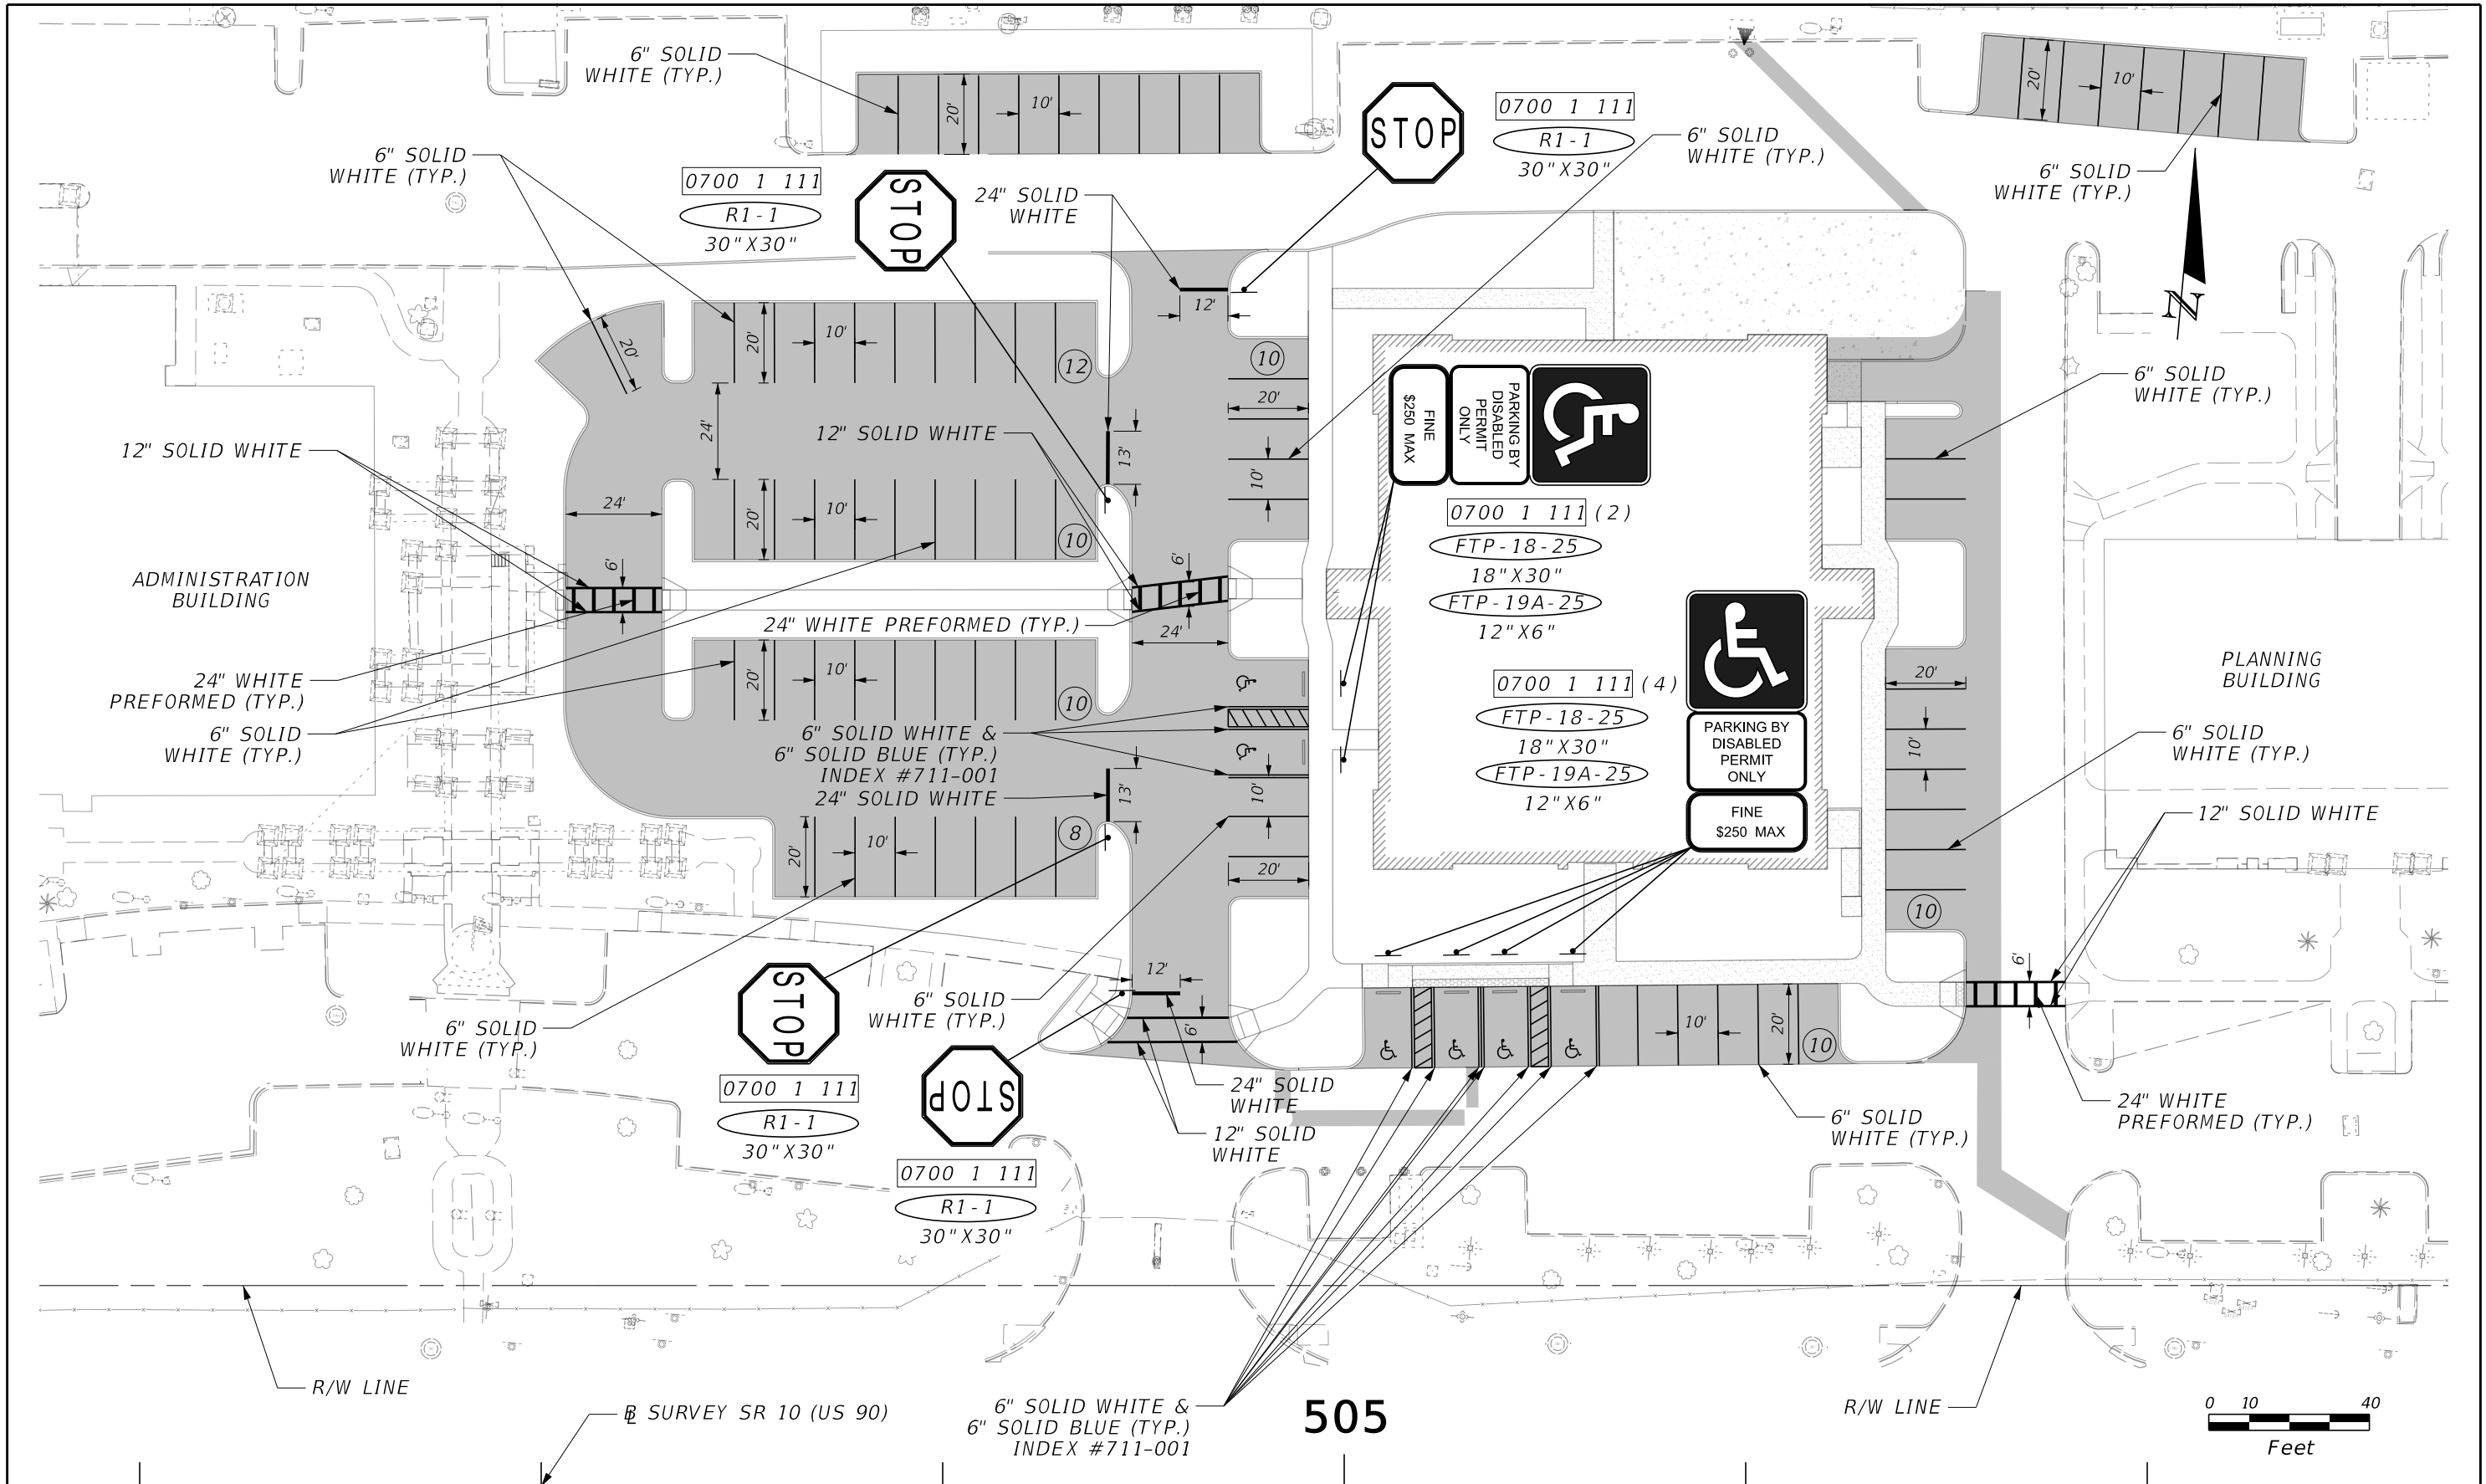

N84°36'12"E 2594.1048'

REVISIONS				ENGINEER OF RECORD		STATE OF FLORIDA DEPARTMENT OF TRANSPORTATION		SIGNING & PAVEMENT MARKING PLAN	SHEET NO. S-2
DATE	DESCRIPTION	DATE	DESCRIPTION	BRENT K. BEDINI, P.E. LICENSE NUMBER: 78593 CETERIS, INC. 2902 MADISON STREET MARIANNA, FL 32446		ROAD NO.	COUNTY		
						1074 HWY 90	WASHINGTON	FINANCIAL PROJECT ID 448395-1-52-01	

THE OFFICIAL RECORD OF THIS SHEET IS THE ELECTRONIC FILE DIGITALLY SIGNED AND SEALED UNDER RULE 61G15-23.004, F.A.C.