
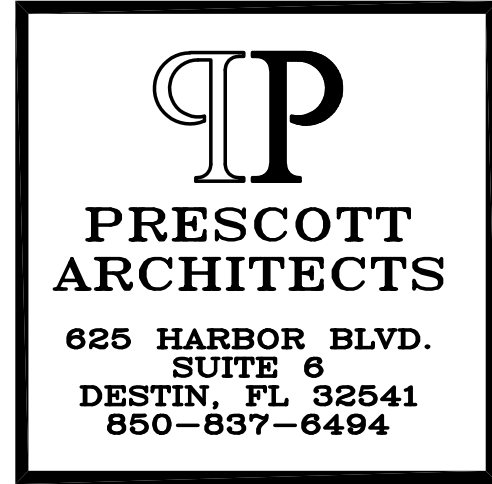


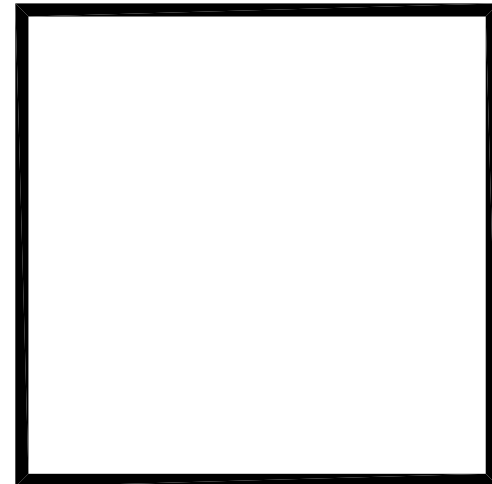

THESE PLANS AND THE IDEAS AND CONCEPTS CONTAINED HEREIN INCLUDING DIGITAL INFORMATION ARE THE PROPERTY OF PRESCOTT ARCHITECTS, INC. AND ARE NOT TO BE REPRODUCED, COPIED, MODIFIED, OR CHANGED IN ANY FORM OR MANNER WITHOUT THE EXPRESS WRITTEN PERMISSION AND CONSENT OF PRESCOTT ARCHITECTS, INC.

REVISIONS		
1	04-10-25	DOOR SWING
2	04-25-25	DOORS TO MECH.

PROJECT NAME
PATH OF GRACE DORM

SERENITY VILLAGE,
SOUTH CHURCH ST.,
SANTA ROSA
BEACH, WALTON
COUNTY, FLORIDA

DWG. TITLE
ONE STORY METAL FRAME BUILDING PLAN


DRAWN BY
GM/GA

CHECKED BY
JP/DK


DATE
03-28-25

DWG No.
A1-3

JOB No.
23-029

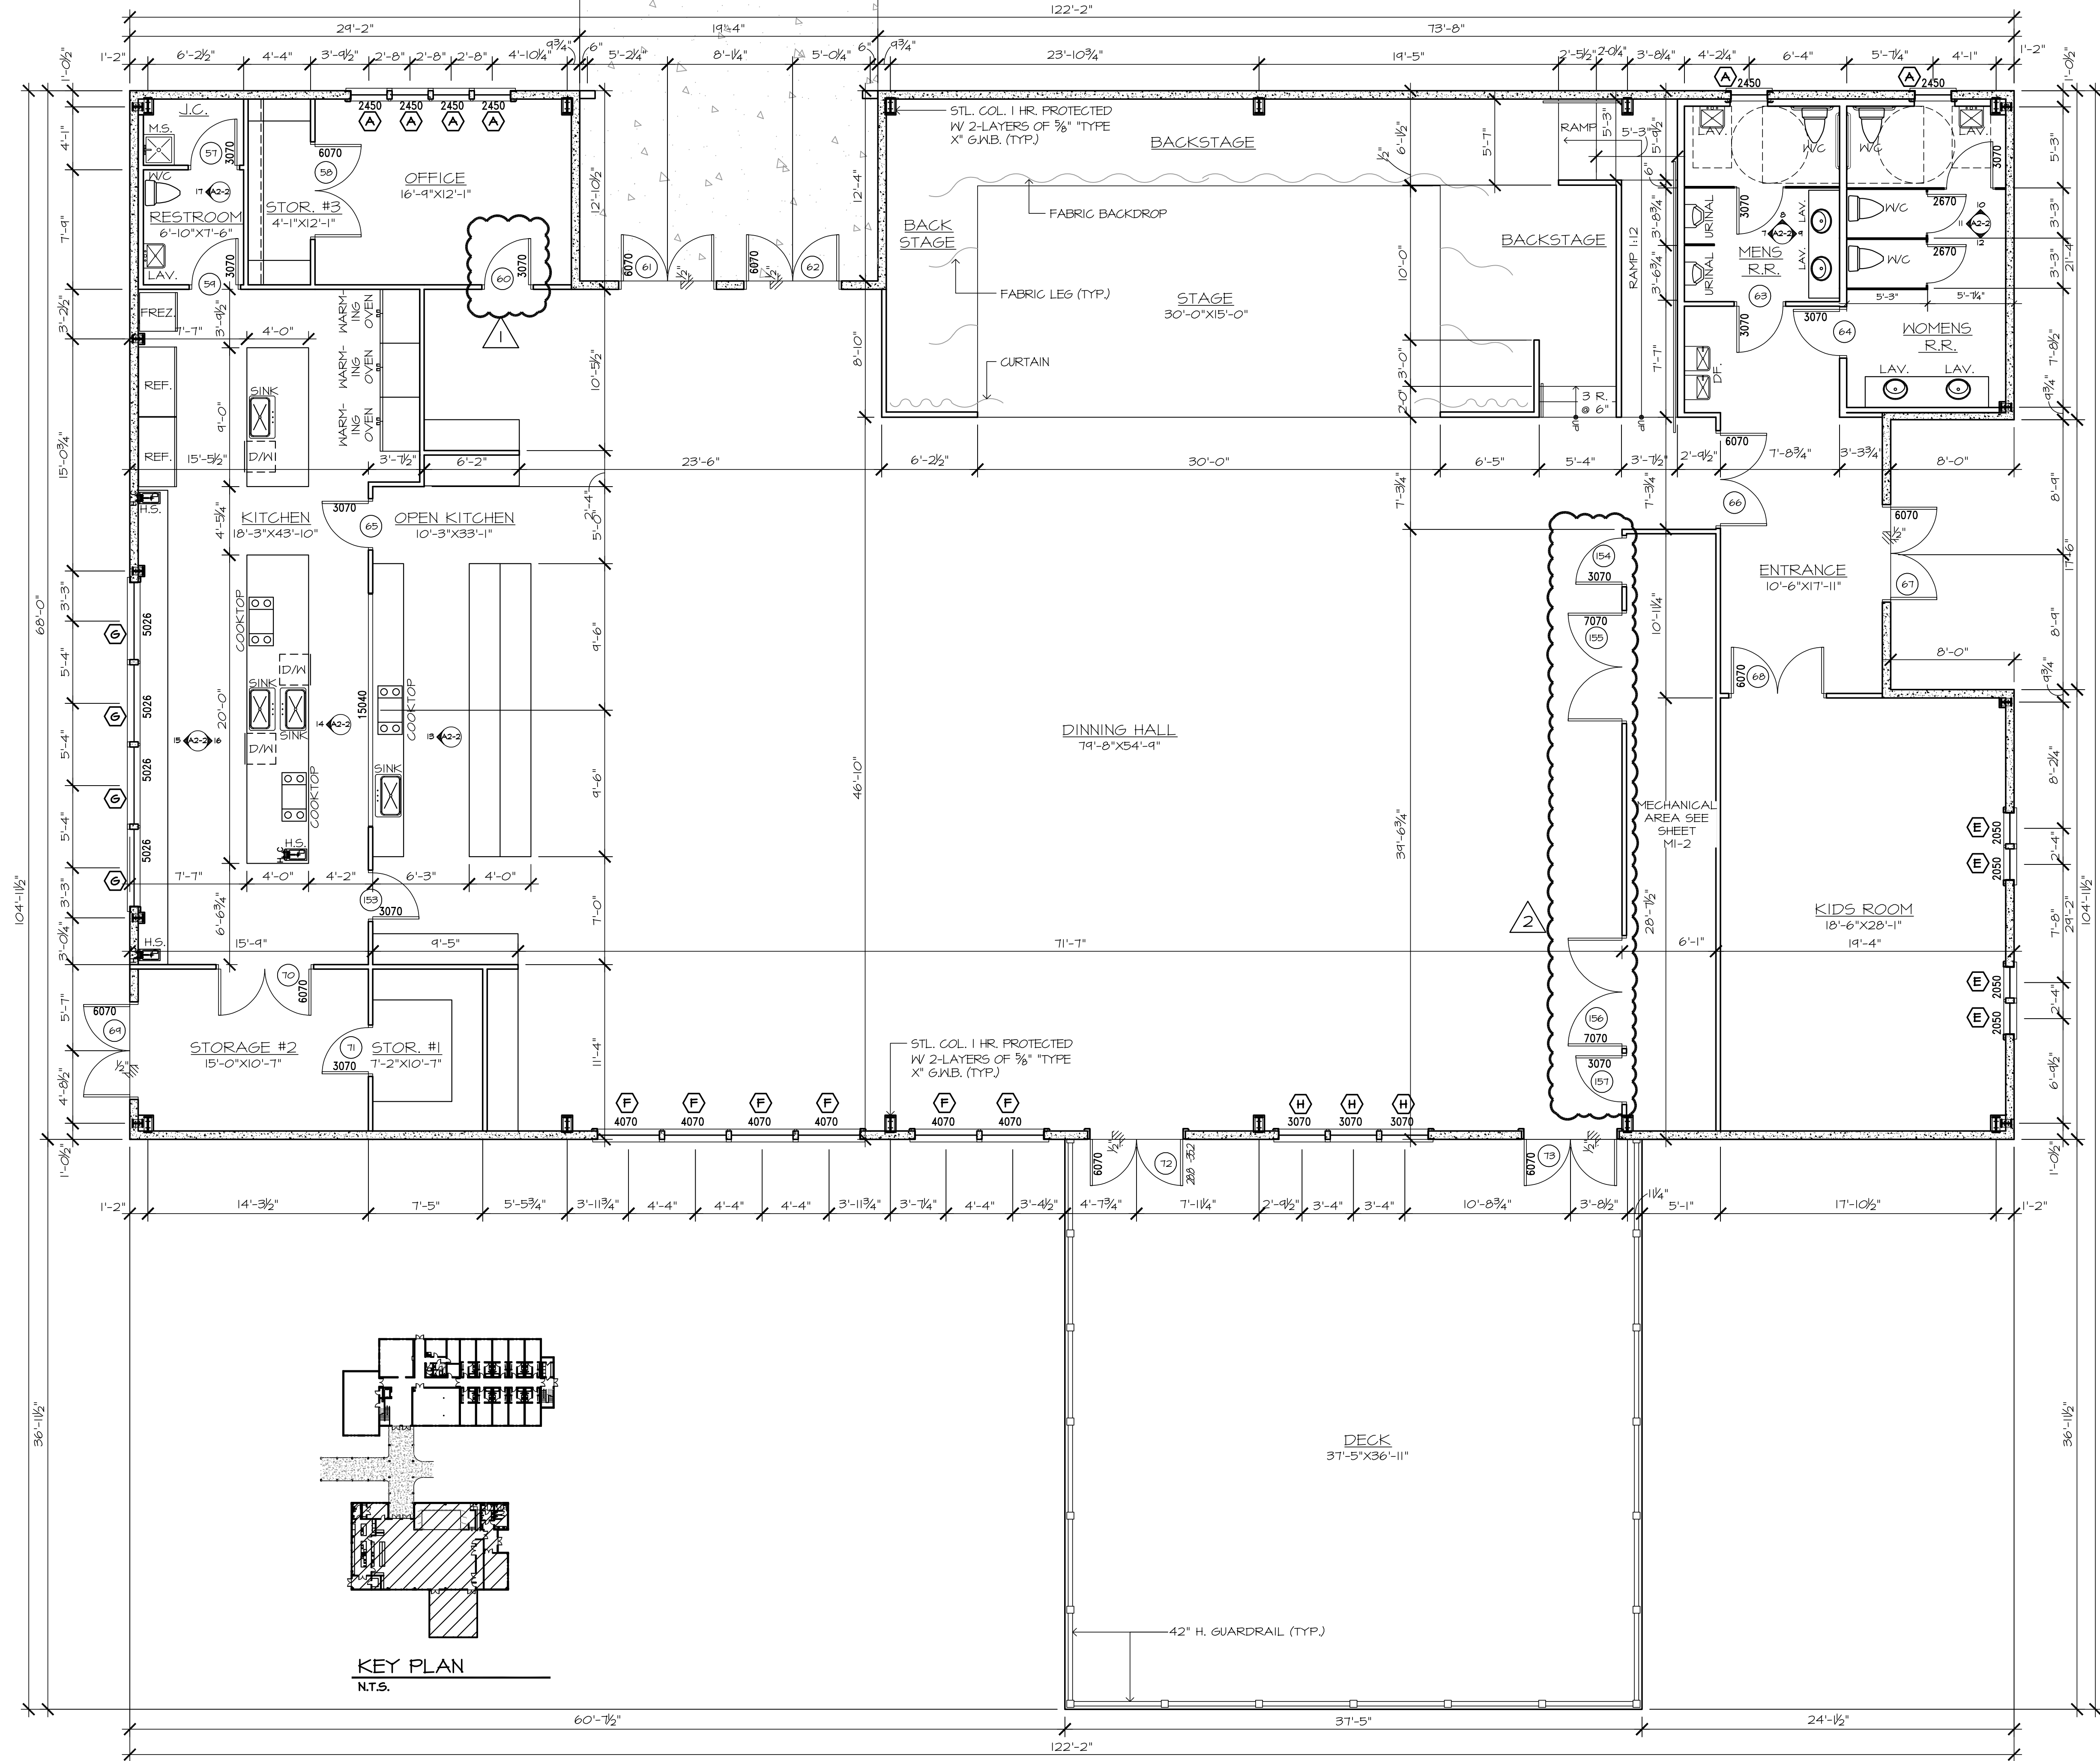

1 ONE STORY METAL FRAMED BUILDING
3/16"=1'-0"

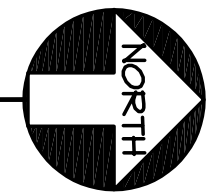

NOTE:
-STAGE TO HAVE 3/8" ROLLED RUBBER EVENT FLOORING

THE GENERAL CONTRACTOR, SUB-CONTRACTOR'S AND SUPPLIERS SHALL THOROUGHLY REVIEW THESE PLANS AND IMMEDIATELY NOTIFY PRESCOTT ARCHITECTS OF ANY ERRORS, DISCREPANCIES OR INCONSISTENCIES IN THE PLANS. BY PROCEEDING WITH OUT NOTIFYING PRESCOTT ARCHITECTS, THE GENERAL CONTRACTOR ASSUMES RESPONSIBILITY FOR THE FINAL PRODUCT AND ANY COSTS INCURRED.

AREA SCHEDULE	
CONDITIONED SPACE	
FIRST FLOOR DORM BUILDING	10,393.4
SECOND FLOOR DORM BUILDING	8,628.9
FIRST FLOOR METAL FRAMED BUILDING	7,928.8
TOTAL CONDITIONED SPACE	26,951.1 ±
COVERED ENTRY PORCH	2,341.2
DECK	1,382.8
TOTAL GROSS	30,675.1 ±

INDICATES CONCRETE WALLS (SCIP)