


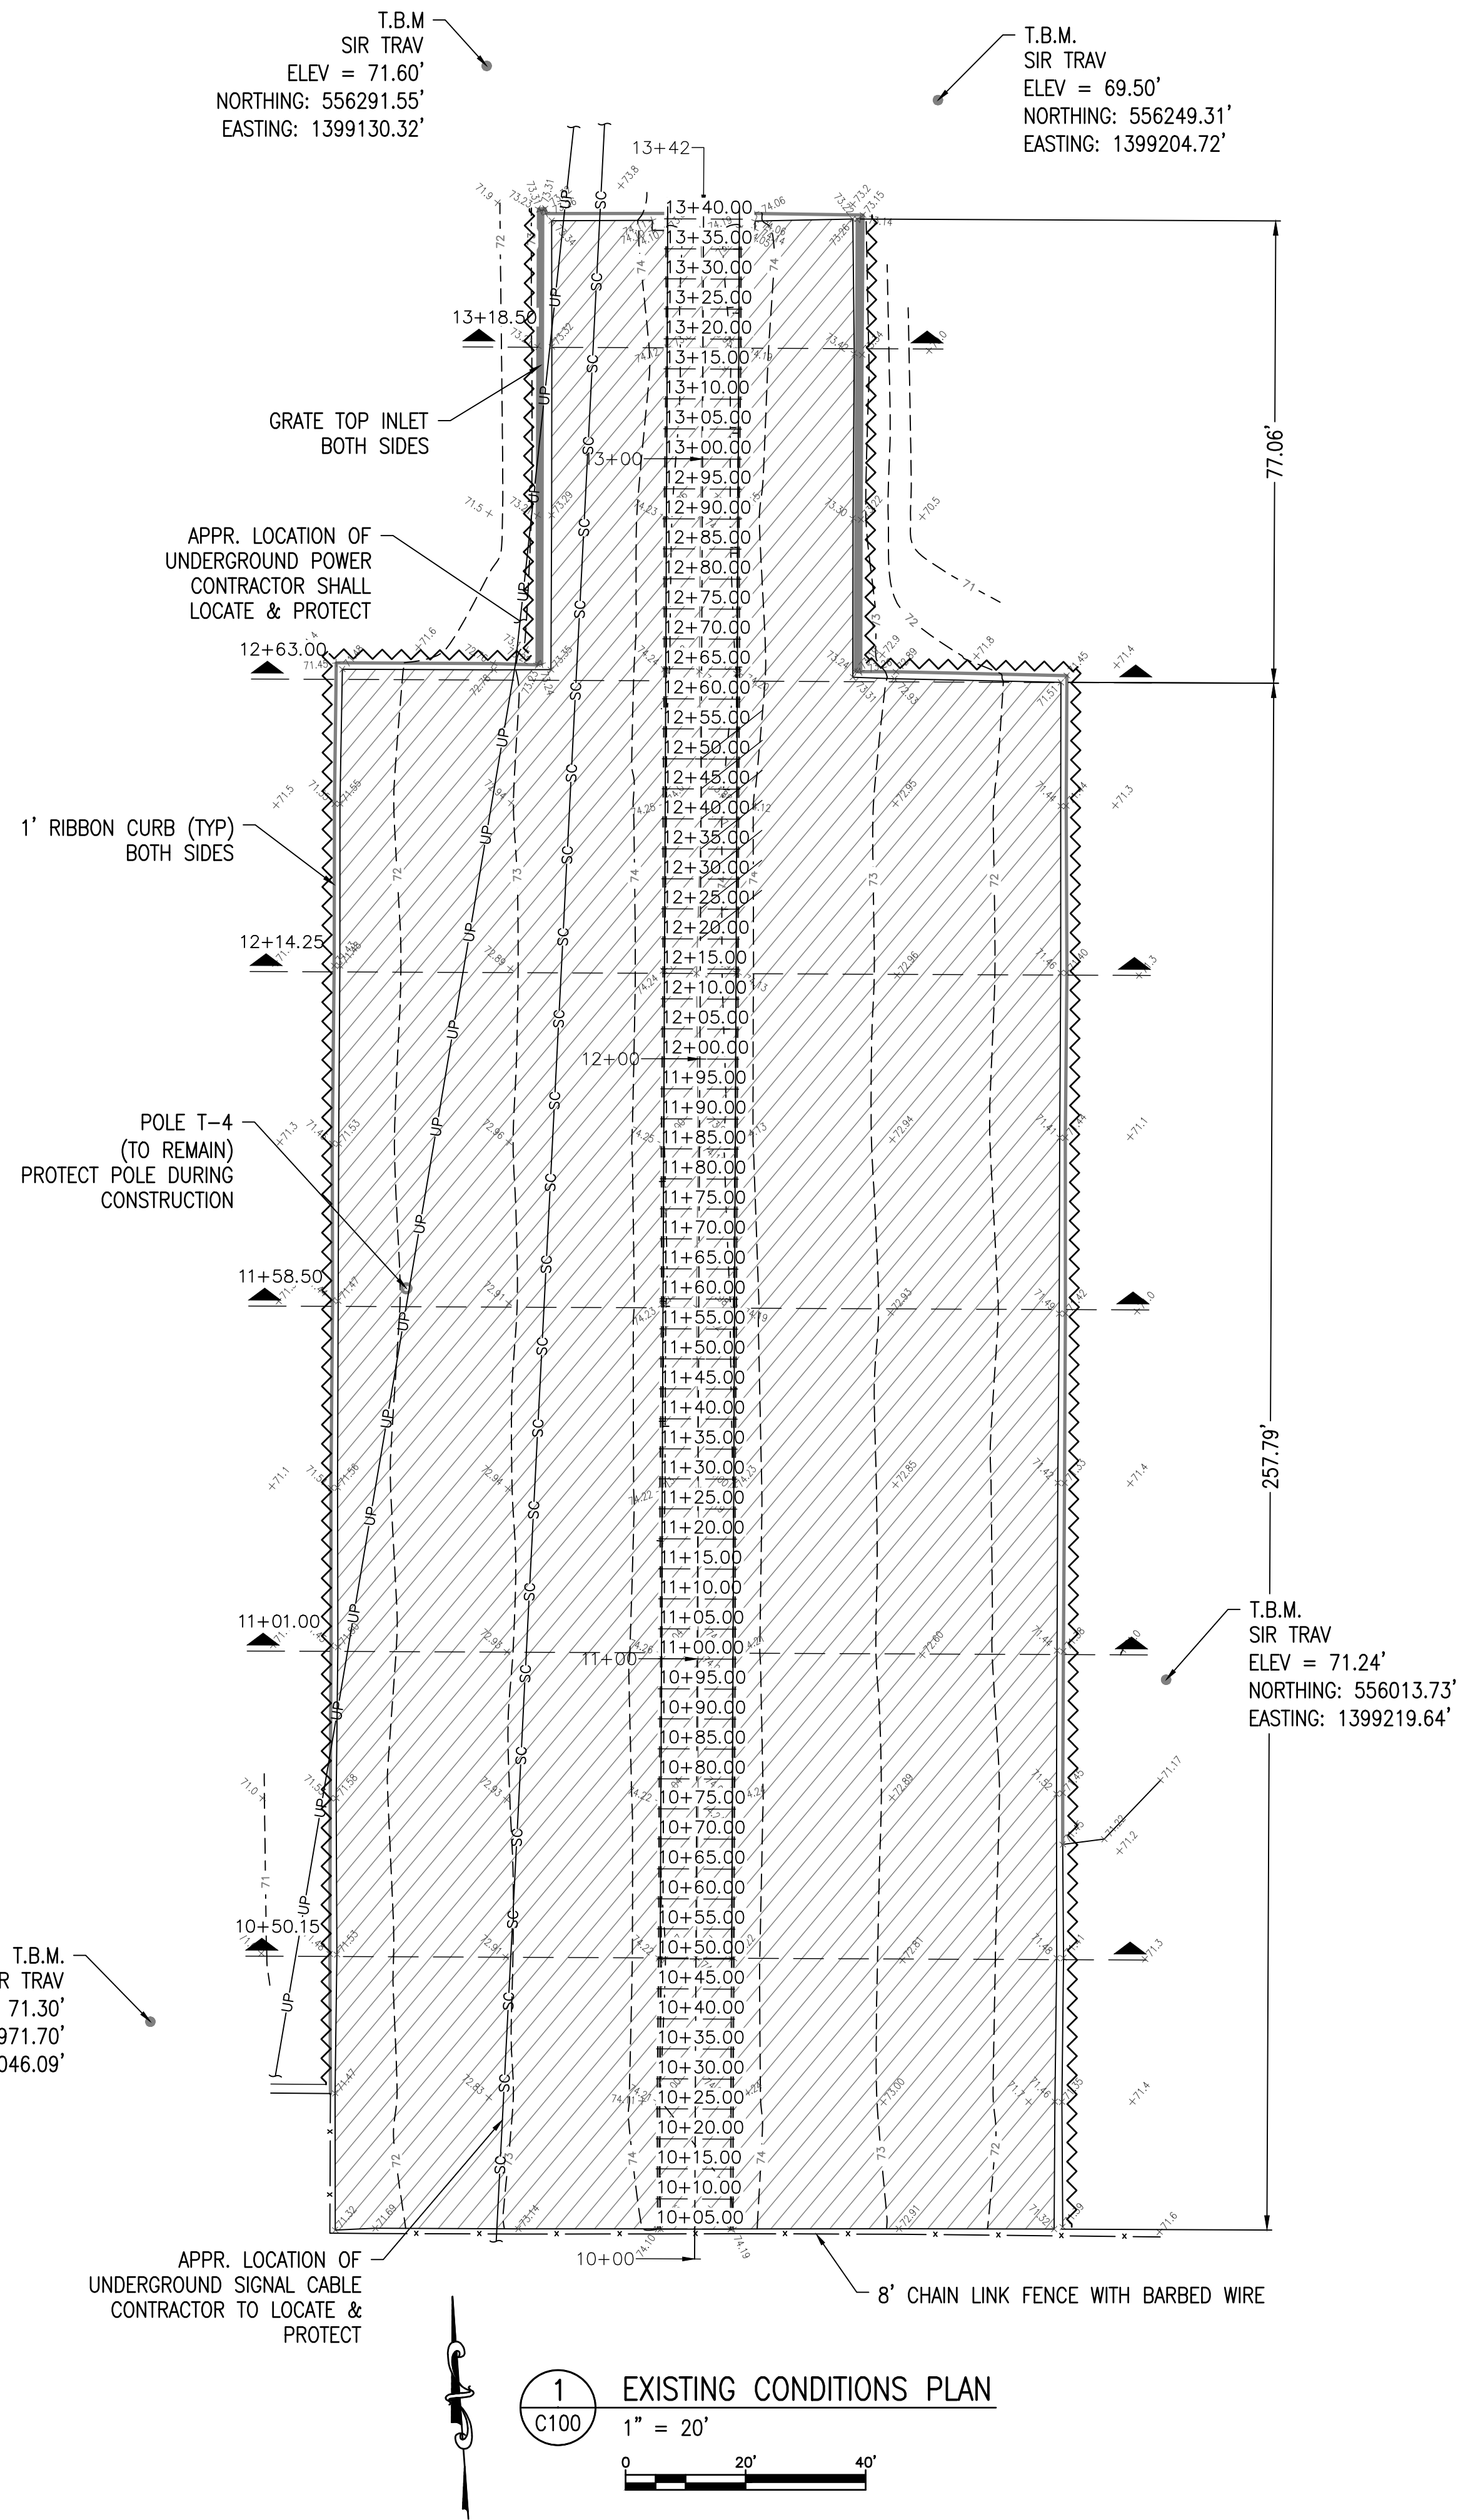

SURVEY RAIL ELEVATIONS		
STATION	WEST RAIL ELEV	EAST RAIL ELEV
10+05.00	74.22	74.26
10+10.00	74.22	74.26
10+15.00	74.25	74.29
10+20.00	74.25	74.30
10+25.00	74.25	74.31
10+30.00	74.26	74.31
10+35.00	74.27	74.31
10+40.00	74.27	74.32
10+45.00	74.27	74.32
10+50.00	74.28	74.33
10+55.00	74.28	74.33
10+60.00	74.28	74.32
10+65.00	74.28	74.31
10+70.00	74.28	74.31
10+75.00	74.28	74.31
10+80.00	74.28	74.31
10+85.00	74.28	74.30
10+90.00	74.28	74.29
10+95.00	74.28	74.28
11+00.00	74.28	74.27
11+05.00	74.27	74.26
11+10.00	74.26	74.26
11+15.00	74.26	74.26
11+20.00	74.24	74.25
11+25.00	74.23	
11+30.00	74.23	74.25
11+35.00	74.23	74.24
11+40.00	74.23	74.23
11+45.00	74.23	74.23
11+50.00	74.24	74.23
11+55.00	74.24	74.23
11+60.00	74.24	74.23
11+65.00	74.24	74.23
11+70.00	74.25	74.23
11+75.00	74.25	74.21
11+80.00	74.25	74.19
11+85.00	74.25	74.17
11+90.00	74.25	74.15
11+95.00	74.25	74.14
12+00.00	74.25	74.13
12+05.00	74.26	74.13
12+10.00	74.26	74.13
12+15.00	74.27	74.14
12+20.00	74.27	74.15
12+25.00	74.27	74.15
12+30.00	74.27	74.16
12+35.00	74.27	74.17
12+40.00	74.27	74.19
12+45.00	74.28	74.19
12+50.00	74.28	74.21
12+55.00	74.27	74.23
12+60.00	74.25	74.22
12+65.00	74.25	74.22
12+70.00	74.23	74.22
12+75.00	74.23	74.23
12+80.00	74.22	74.22
12+85.00	74.22	74.21
12+90.00	74.22	74.21
12+95.00	74.22	74.21
13+00.00	74.21	74.20
13+05.00	74.20	74.19
13+10.00	74.20	74.19
13+15.00	74.19	74.19
13+20.00	74.19	74.19
13+25.00	74.19	74.19
13+30.00	74.19	74.19
13+35.00	74.19	74.19
13+40.00	74.18	74.18

- SURVEYOR'S NOTES:
- CURRENT TITLE INFORMATION ON THE SUBJECT PROPERTY HAD NOT BEEN FURNISHED TO GEOPPOINT SURVEYING, INC. AT THE TIME OF THIS SURVEY, AND IS SUBJECT TO TITLE REVIEW AND/OR ABSTRACT. GEOPPOINT SURVEYING, INC. MAKES NO REPRESENTATIONS OR GUARANTEES PERTAINING TO EASEMENTS, RIGHT-OF-WAY, SET BACK LINES, RESERVATIONS, AGREEMENTS, AND OTHER SIMILAR MATTERS.
 - THIS SURVEY IS LIMITED TO ABOVE GROUND VISIBLE IMPROVEMENTS ALONG AND NEAR THE BOUNDARY LINES, EXCEPT AS SHOWN HEREON, AND THAT NOTHING BELOW THE GROUND WAS LOCATED INCLUDING, BUT NOT LIMETED TO FOUNDATIONS (FOOTINGS), UTILITIES, ETC.
 - COORDINATES ON THIS DRAWING ARE STATE PLANE COORDINATES (FL NORTH) BASED ON NGS MONUMENT "TT 15 D USGS" HAVING THE FOLLOWING COORDINATES.
NORTHING:555479.87'
EASTING:1404099.77'
ELEVATION:64.60'
 - THIS SURVEY IS INTENDED TO BE DISPLAYED AT 1" = 20" OR SMALLER.
 - ALL DIMENSIONS, UNLESS OTHERWISE NOTED, ARE SURVEY DIMENSIONS.
 - ADDITIONS OR DELETIONS TO SURVEY MAPS OR REPORTS BY OTHER THAN THE SIGNING PARTY OR PARTIES IS PROHIBITED WITHOUT THE WRITTEN CONSENT OF THE SIGNING PARTY OR PARTIES.
 - USE OF THIS SURVEY FOR PURPOSES OTHER THAN INTENDED, WITHOUT WRITTEN VERIFICATION, WILL BE AT THE USER'S SOLE RISK AND WITHOUT LIABILITY TO THE SURVEYOR. NOTHING HEREON SHALL BE CONSTRUED TO GIVE ANY RIGHTS OR BENEFITS TO ANYONE OTHER THAN THOSE CERTIFIED TO.
 - ON THIS DRAWING, CERTIFY MEANS TO STATE OR DECLARE A PROFESSIONAL OPINION OF CONDITIONS REGARDING THOSE FINDINGS OR FACTS WHICH ARE THE SUBJECT OF THE CERTIFICATION AND DOES NOT CONSTITUTE A WARRANTY OR GUARANTEE, EITHER IMPLIED OR EXPRESSED. THIS CERTIFICATION IS ONLY FOR THE LANDS AS DESCRIBED. THIS CERTIFICATION IS NOT A CERTIFICATE OF TITLE, EASEMENTS, ZONING, OR FREEDOM OF ENCUMBRANCES.
 - THE LANDS DESCRIBED HEREON MAY CONTAIN LANDS THAT ARE CONSIDERED ENVIRONMENTALLY SENSITIVE WETLANDS THAT ARE SUBJECT TO CLAIM OR RESTRICTION BY ONE OR MORE OF THE FOLLOWING AGENCIES: ARMY CORP. OF ENGINEERS, OR DEPARTMENT OF ENVIRONMENTAL PROTECTION (D.E.P.). WETLAND LINES AND AREAS, IF ANY, ARE NOT SHOWN HEREON

NOTE:
SEE SHEETS C102 & C103 FOR SECTIONS

- SURVEY LEGEND:
- TR TOP OF RAIL
TP TOP OF PAVING
TC TOP OF CONCRETE
FG FINISH GRADE
- ASPHALT PAVING
- CONCRETE
- EXISTING CONTOUR
- EXISTING FENCE
- UNDERGROUND POWER
- UNDERGROUND SIGNAL CABLE

REVISION	DATE	DESCRIPTION	BY	APPR'D	
BASE CIVIL ENGINEER EGLIN AIR FORCE BASE, FLORIDA					
AS-BUILT		TITLE			
DATE		DESIGN - REPAIR OF STEF AT C-52 BLDG. 8780			
SIGNATURE					
APPROVED					
CENM					
DRAWN BY		RJP			
PROJ. ENGR.		KCH			
		CONTENTS			
		EXISTING CONDITIONS PLAN			
		APPROVED			
		96 CEG/CEN			
		APPROVED			
		BASE CIVIL ENGINEER			
SPEC. NO.		PROJ. NO.	DRAWING NO.	FILE NO.	SHEET
XXXX		FTFA 23-JG12	XXXX		2 OF 8



INDEX NO.
C-100