



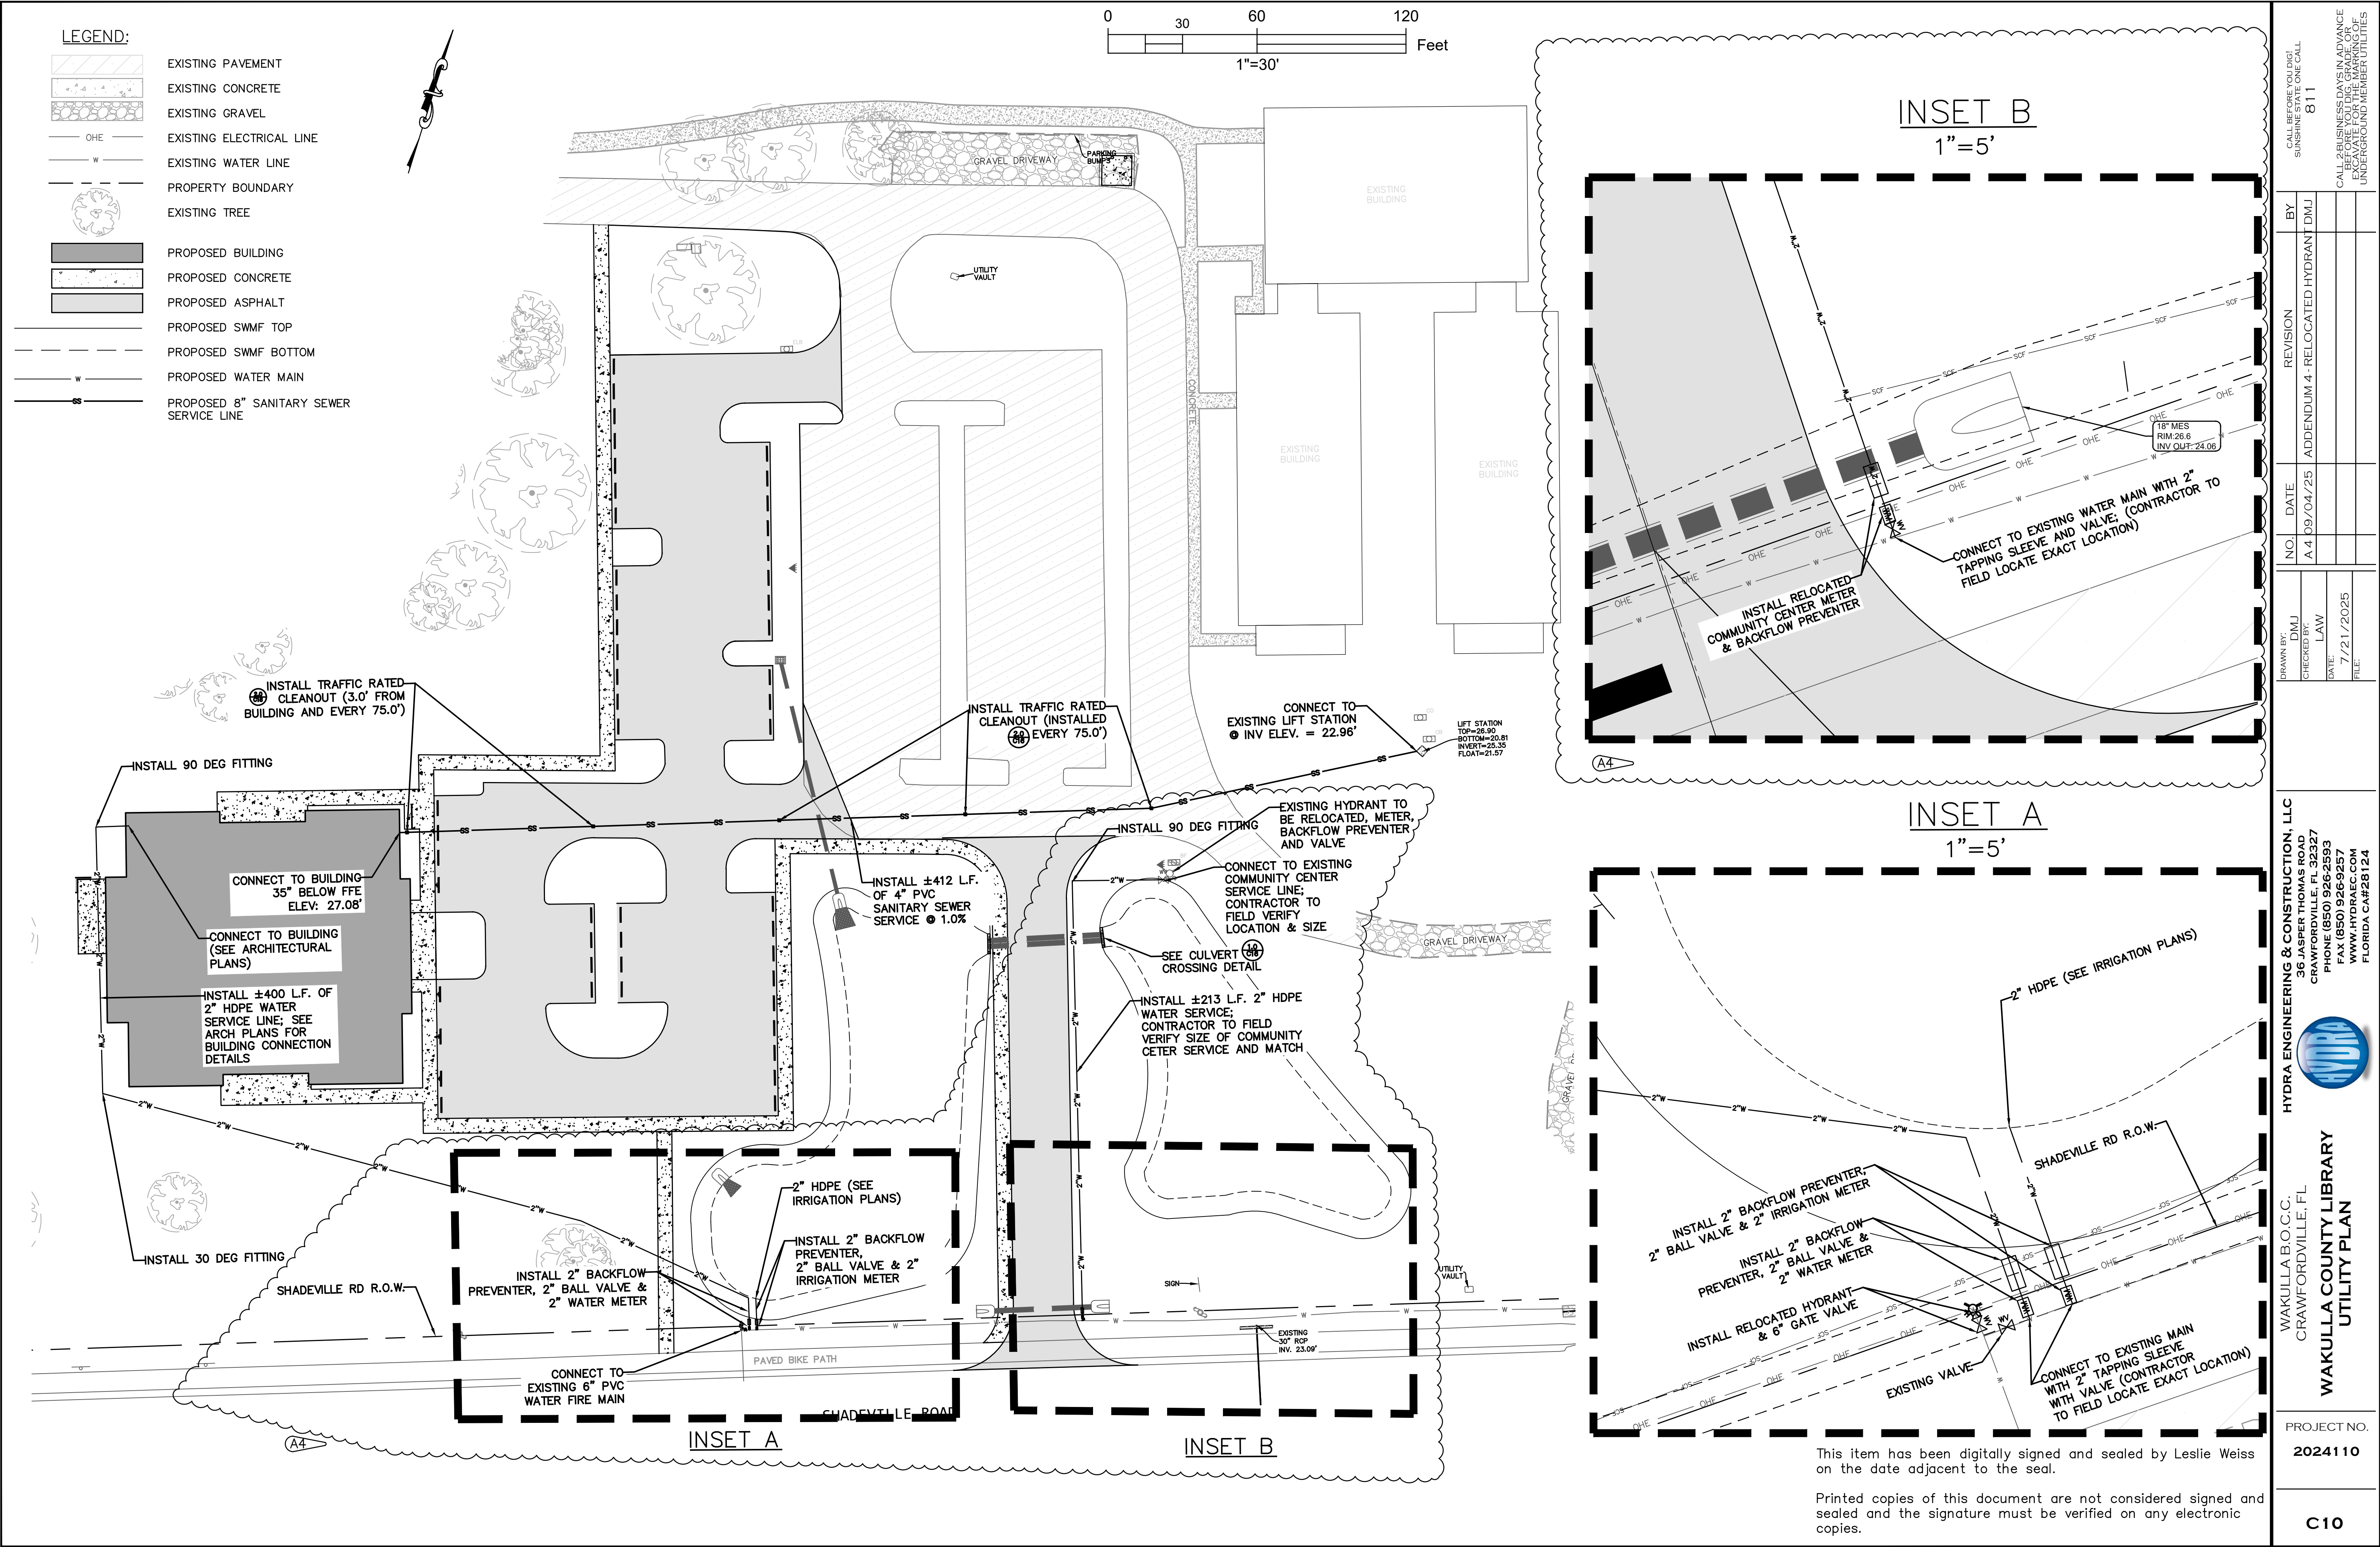

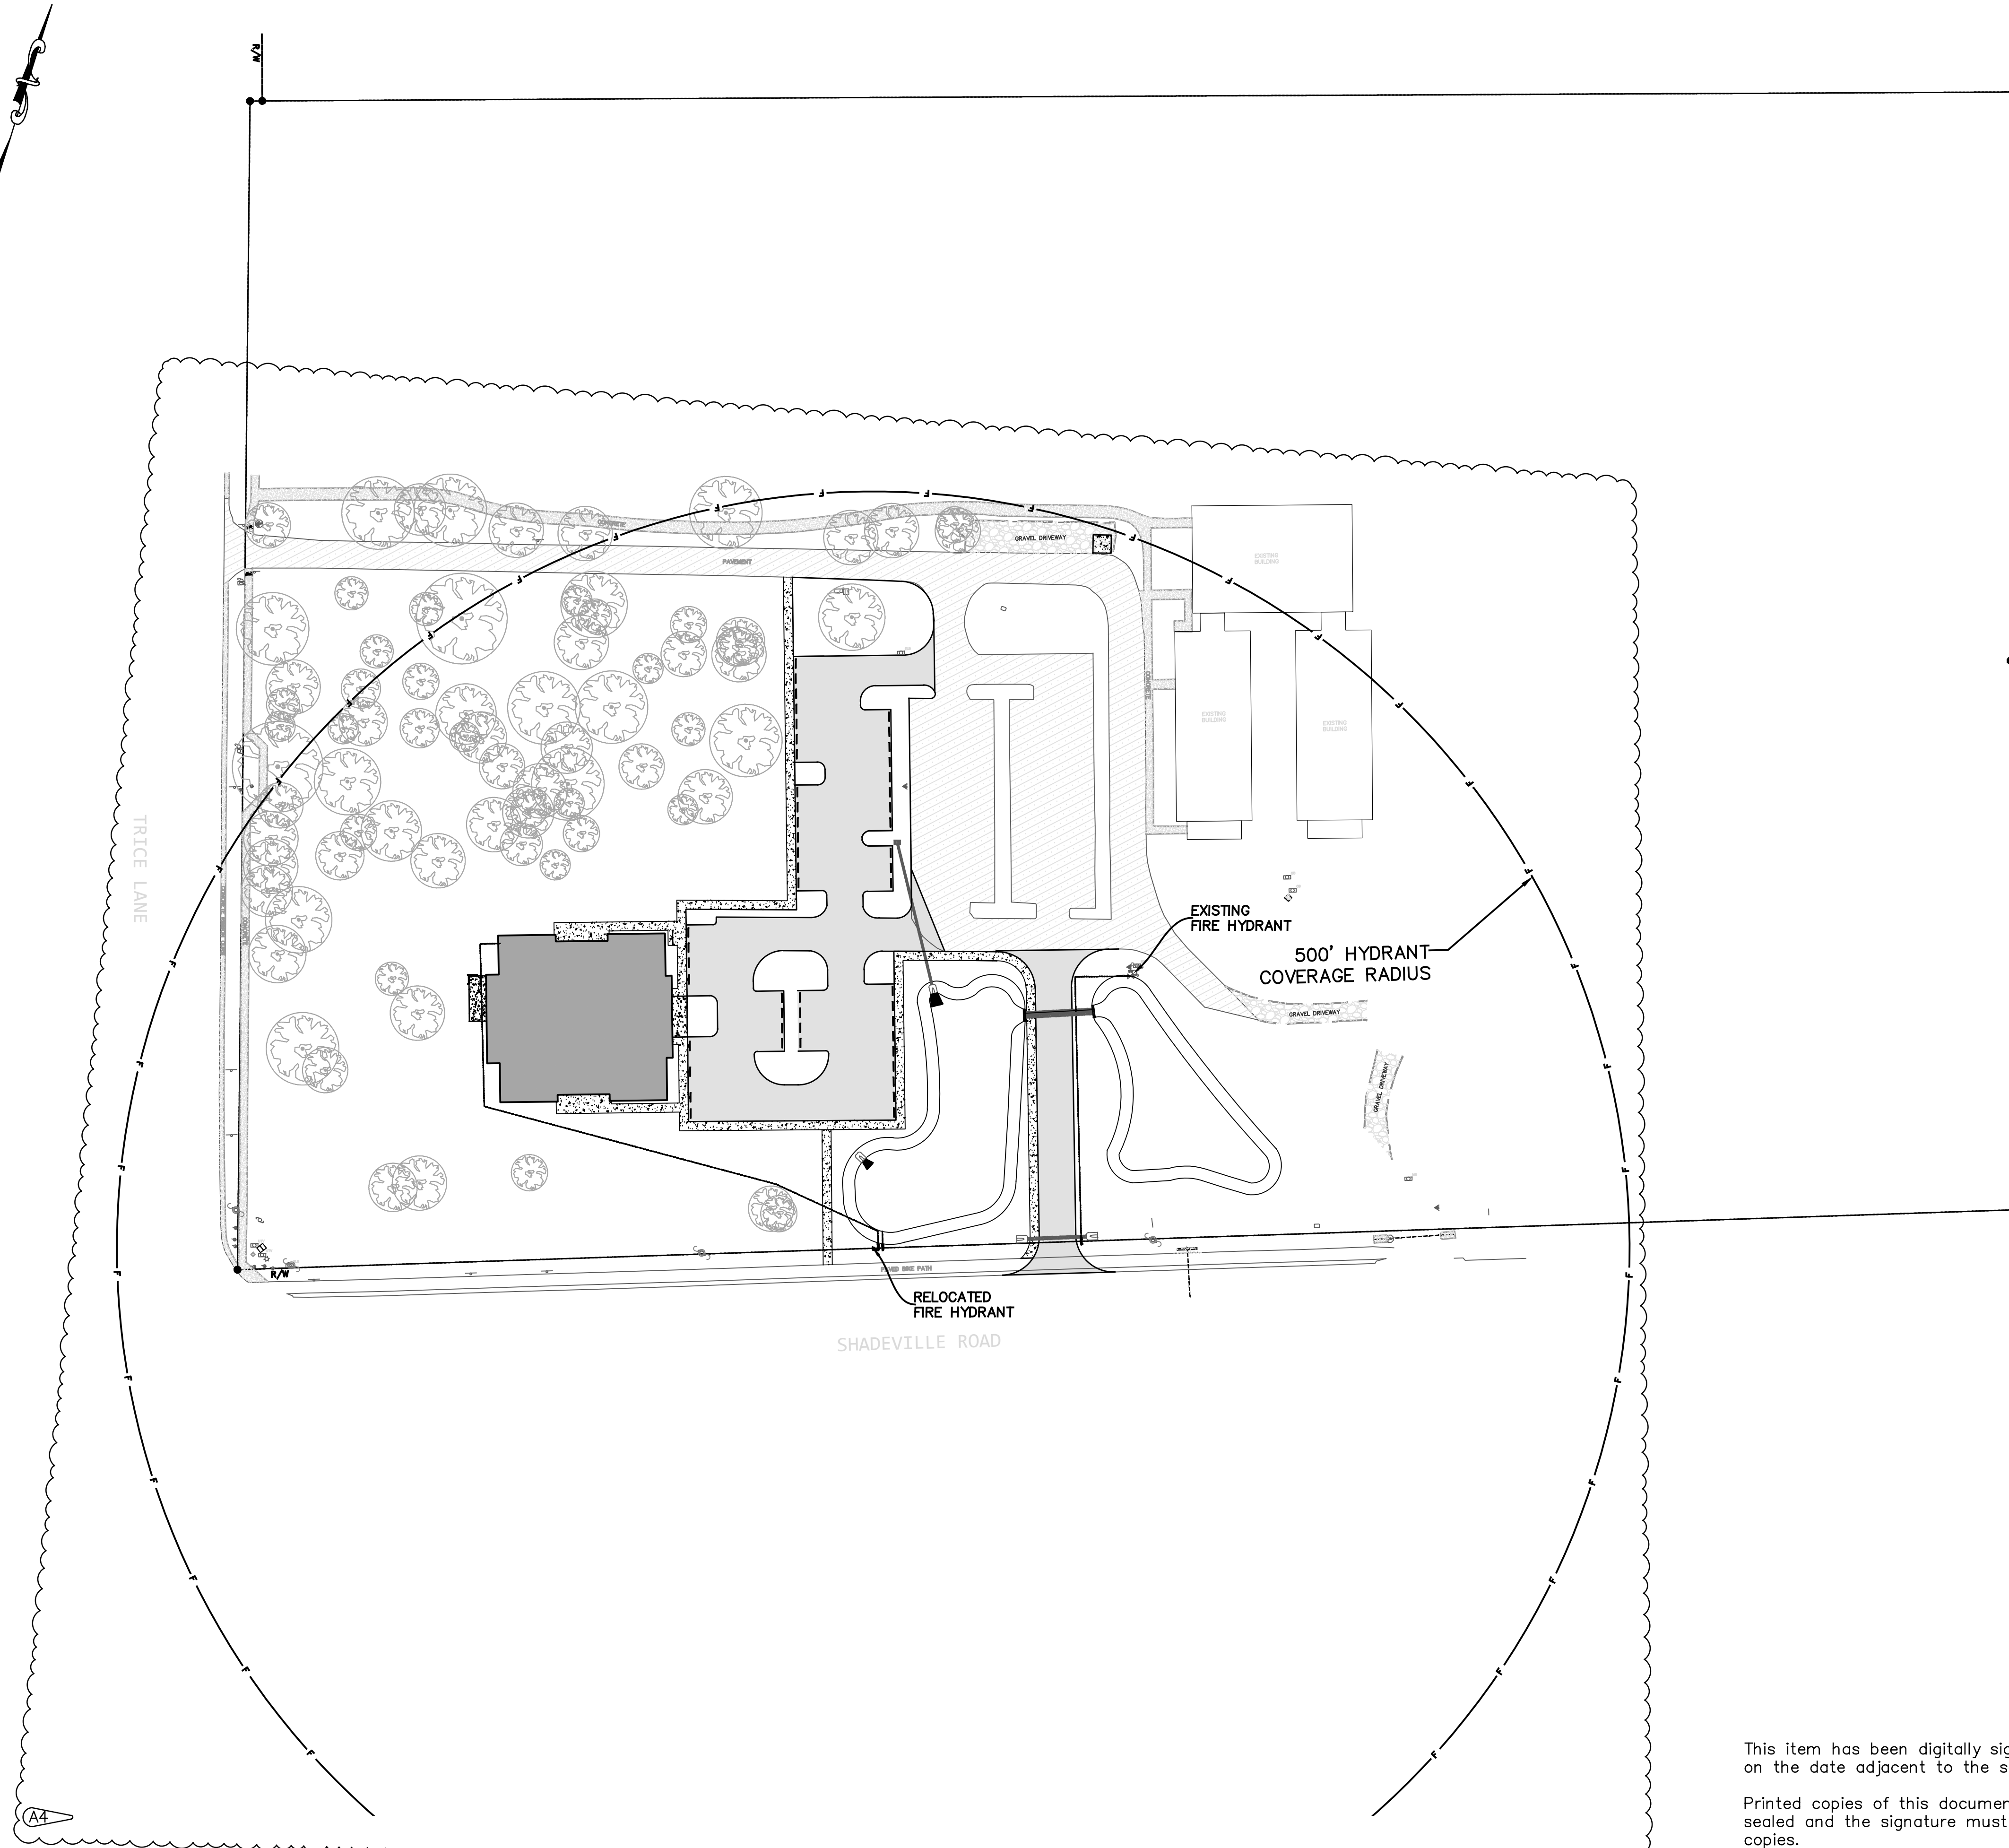

Printed copies of this document are not considered signed and sealed and the signature must be verified on any electronic copies.

C11	PROJECT NO. 2024110	WAKULLA B.O.C.C. CRAWFORDVILLE, FL WAKULLA COUNTY LIBRARY FIRE COVERAGE PLAN  HYDRA ENGINEERING & CONSTRUCTION, LLC 30 JASPER THOMAS BLVD. CRAWFORDVILLE, FL 32327 PHONE (850) 926-2593 FAX (850) 926-9257 WWW.HYDRAEC.COM FLORIDA CA#28124	DRAWN BY: DMJ				
			CHECKED BY: LAW				
			DATE: / / 21/2025				
			FILE:				
		NO.	DATE	REVISION	BY	CALL BEFORE YOU DIG! SUNSHINE STATE TOLL 811	
		A-4	09/04/25	ADDENDUM 4 - RELOCATED HYDRANT	DMJ		
						CALL 2 BUSINESS DAYS IN ADVANCE BEFORE YOUR DIGGING OPERATION EXCEPT FOR EMERGENCY WORK OR UNDERGROUND MEMBER UTILITIES	