

© 2025 DAG ARCHITECTS, INC. ALL RIGHTS RESERVED. NO PART OF THIS DOCUMENT MAY BE COPIED, REPRODUCED OR TRANSMITTED IN ANY MANNER WITHOUT WRITTEN PERMISSION OF DAG ARCHITECTS, INC. THESE DRAWINGS AND SPECIFICATIONS ARE THE PROPERTY AND COPYRIGHT OF DAG ARCHITECTS, INC. AND SHALL NOT BE USED ON ANY OTHER PROJECT OR LOCATION EXCEPT AS DESCRIBED ON THE DRAWINGS, WITHOUT THE WRITTEN PERMISSION OF DAG ARCHITECTS.

A
B
C
D
E


1

3

4

5

6

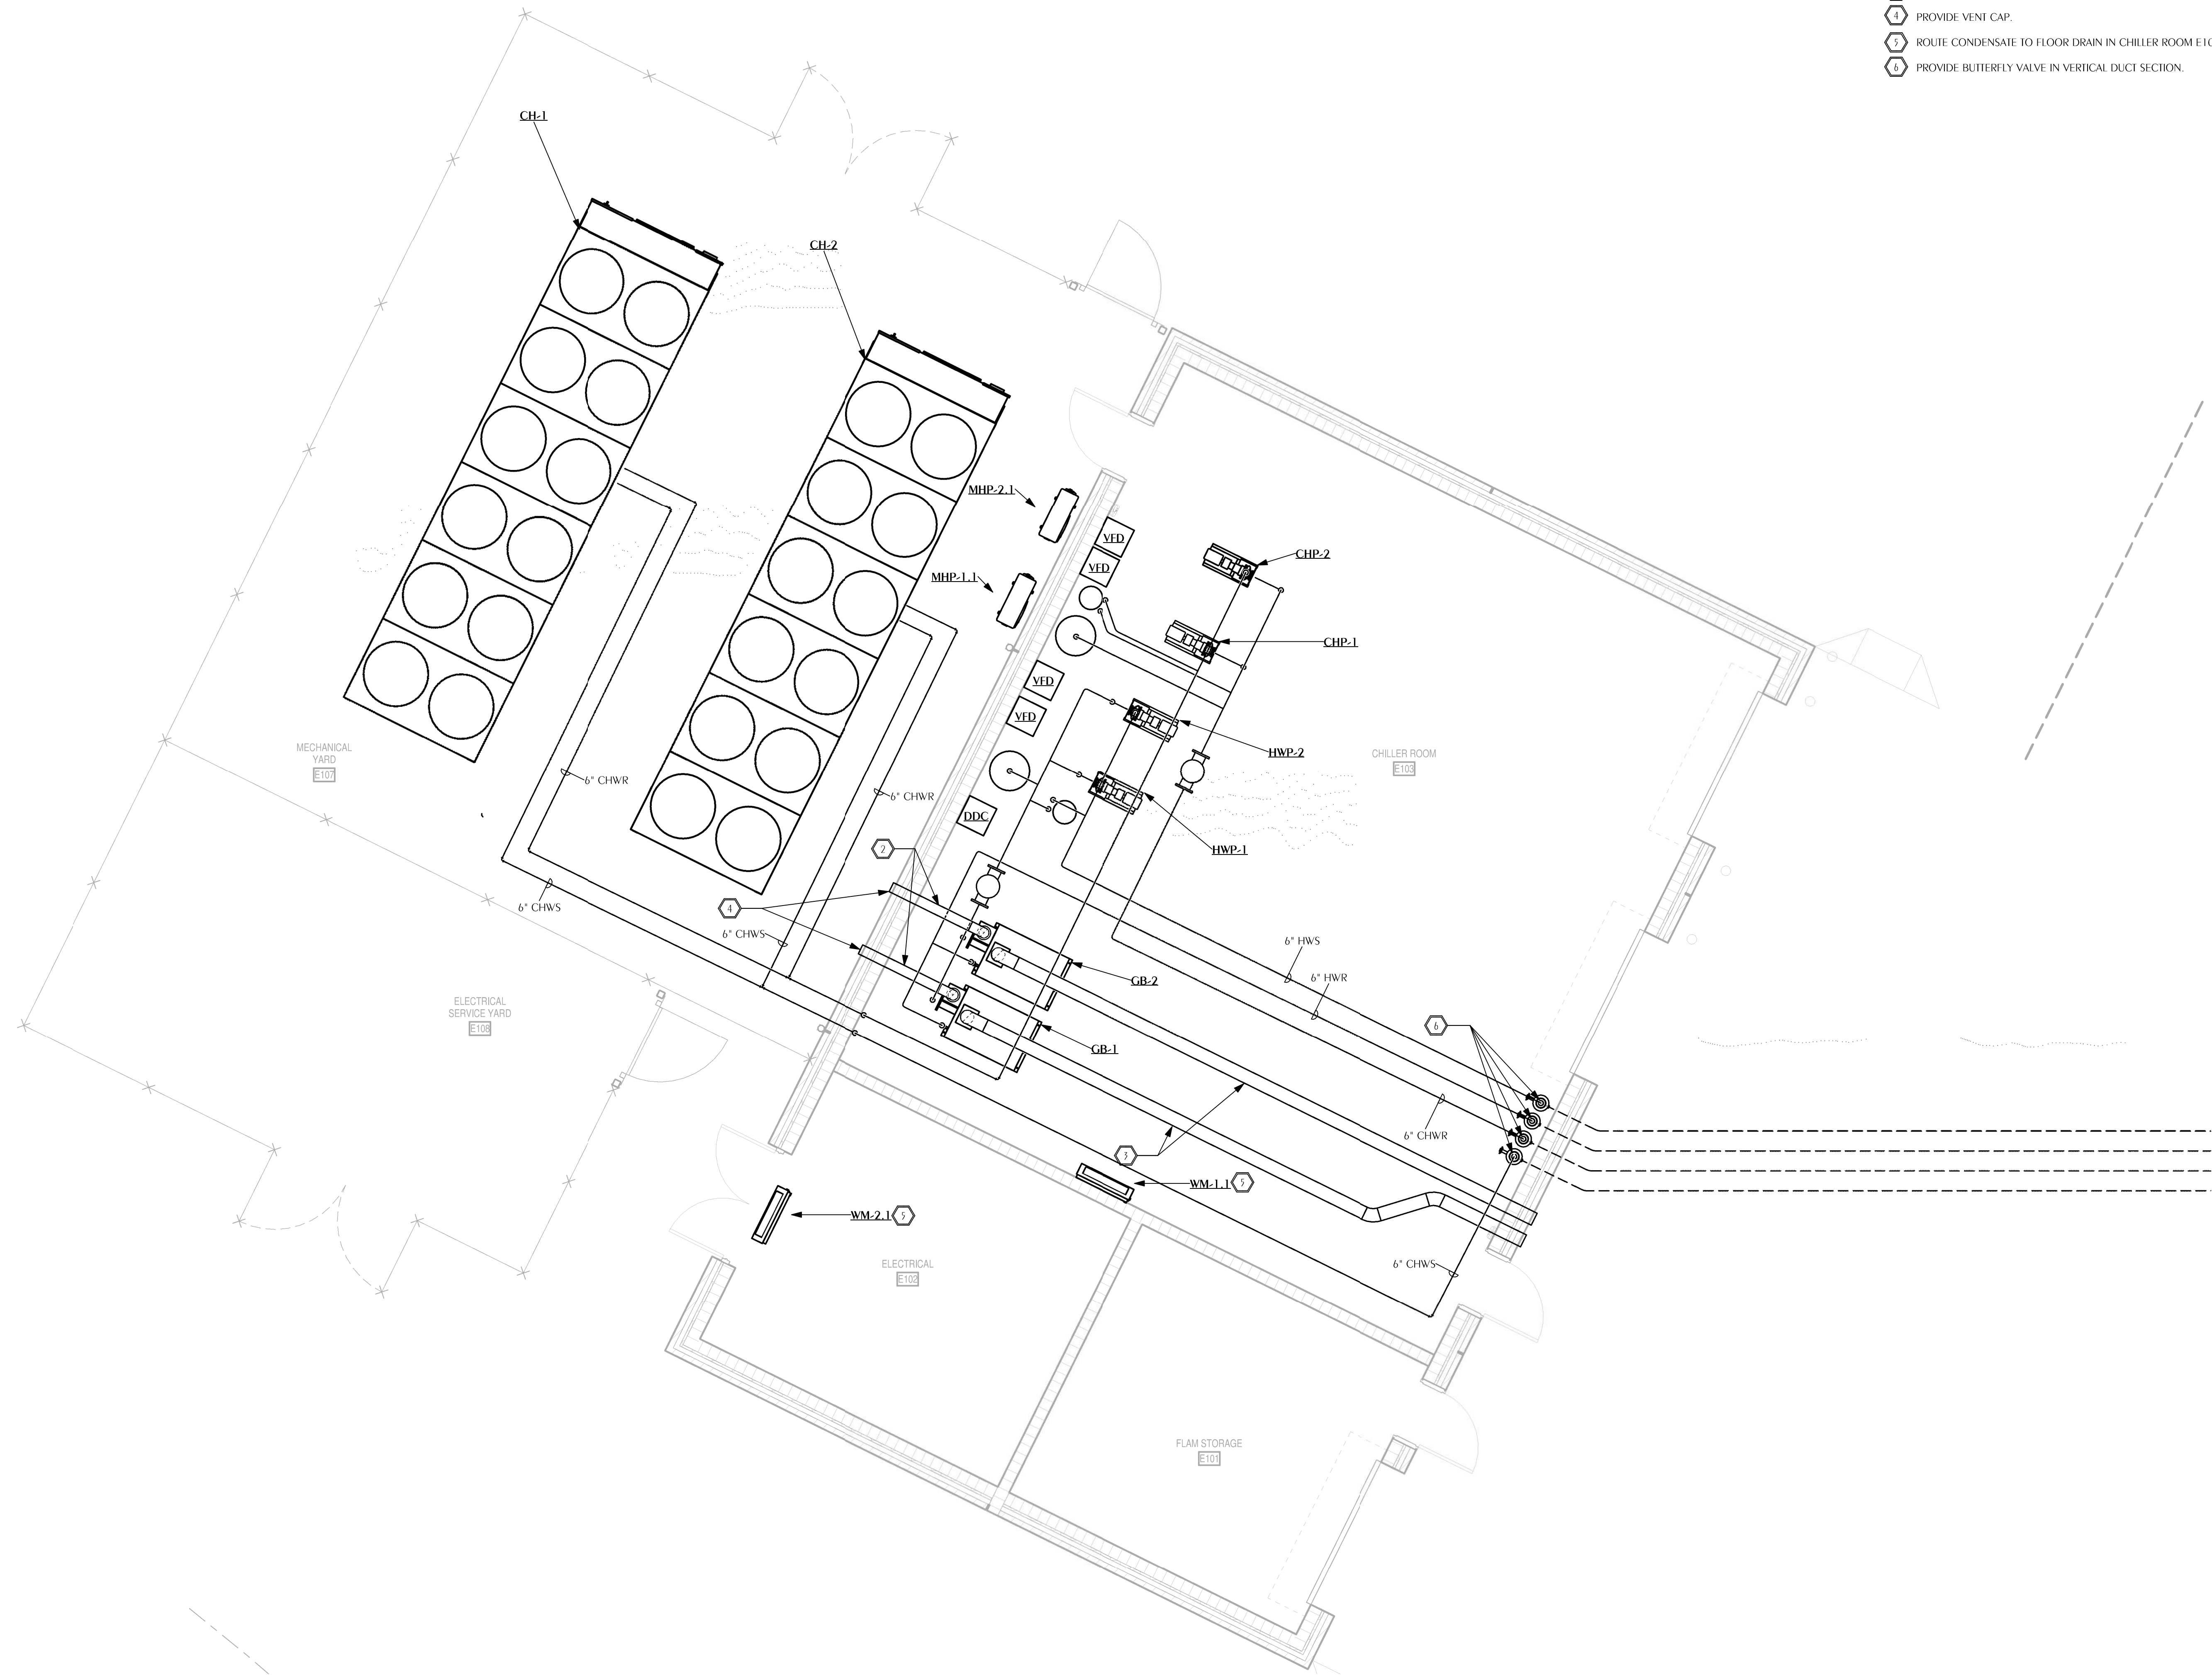

1 HVAC CENTRAL PLANT PLAN
MS-111 SCALE: 1/4" = 1'-0"
PROJECT NORTH TRUE NORTH

SHEET NOTES

- 1 UNDERGROUND PIPING TO CLASSROOM BUILDING, AREA C1.
- 2 BOILER FLUE GAS EXHAUST. 6" PVC.
- 3 BOILER COMBUSTION AIR INTAKE. 8" PVC.
- 4 PROVIDE VENT CAP.
- 5 ROUTE CONDENSATE TO FLOOR DRAIN IN CHILLER ROOM E103.
- 6 PROVIDE BUTTERFLY VALVE IN VERTICAL DUCT SECTION.


DAG
Architects

AR0017640
850 South Gadsden Street
Suite 140
Tallahassee, Florida 32301
850.856.7506
www.dagarchitects.com



© 2025 All reproduction & intellectual property rights reserved.

FITZGERALD COLLABORATIVE GROUP, LLC.
AA26001957

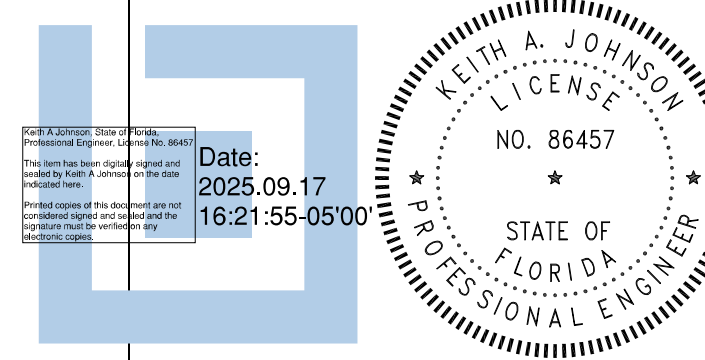


Digital Signature

PERMIT DOCUMENTS

GADSDEN COUNTY
SCHOOL BOARD
**New Quincy K-8
School**



1400 W. KING STREET
QUINCY, FL 32351

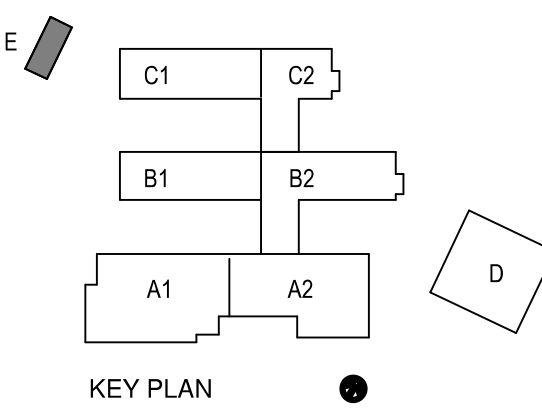

REVISIONS
NO. DESCRIPTION DATE

RECEIVED
ALLSTATE CONSTRUCTION
09-18-2025

Project Number **22023**
Dated 09-18-2025

WATFORD
ENGINEERING

Florida CA Number: 27025
Keith A. Johnson, PE
Florida License Number: 86457
850.856.7506
Project Number: 22023-041
Checked By: KAJ
Drawn By: JRS

HVAC CENTRAL
PLANT PLAN
MS-111