



Z-01 Base Price at Removed Music Wing Allstate Construction, Inc. 10-17-2025

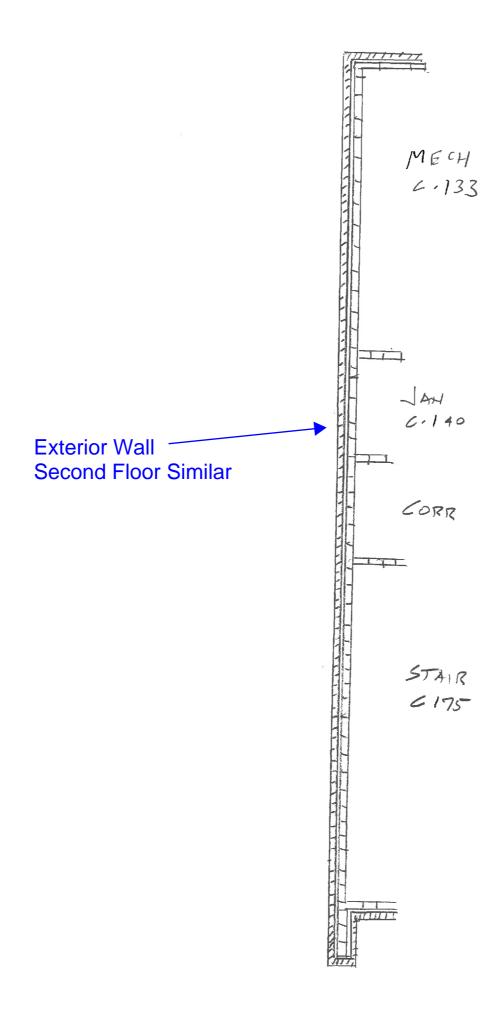

Z-02 Base Price at Removed Mini-Gym Wing Allstate Construction, Inc. 10-17-2025

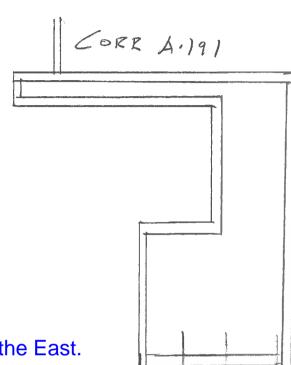

No stadium seating (A-430)

Stair is A-134 is ~11'-6" further to the East.

Add HR-2 at wall. Add more flooring RF-1.

> ATRIUM A. 19Z

Z-03 Base Price at Stair A-134 (A-112) Allstate Construction, Inc. 10-17-2025

See Architect-Engineer Drawings for More Information. See Allstate Construction, Inc. Scopes of Work.

(A·11)

60RR 4.271


ADD HR.I

No stadium seating (A-430)

Stair is A-134 is ~11'-6" further to the East.

Add HR-2 at wall. Add more HR-1 at Corridor A-271. HR.3 HR.3 HR.3


Z-04 Base Price at Stair A-134 (A-122) Allstate Construction, Inc. 10-17-2025

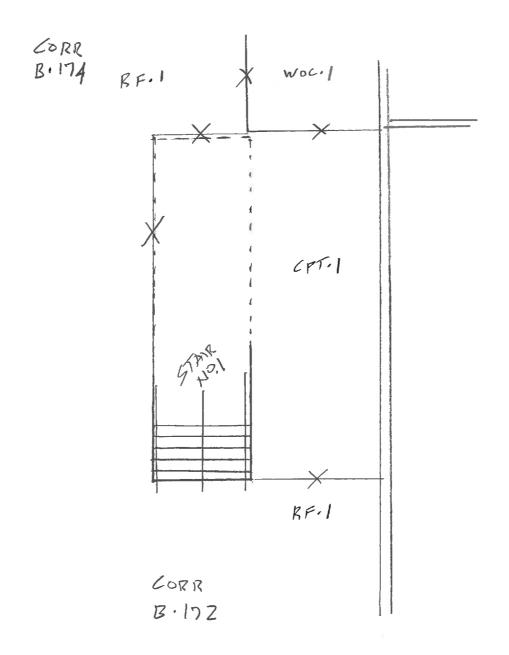

No under-stair seating (A-432.1) No built-in seating (A-432.1) No built-in screen walls (A-432.1) No built-in floating desks (A-432.1)

Include cane detection rail "CDR" under stairs. Include carpet under stairs with transitions.


Z-05 Base Price at Stair B-175 (A-114) Allstate Construction, Inc. 10-17-2025

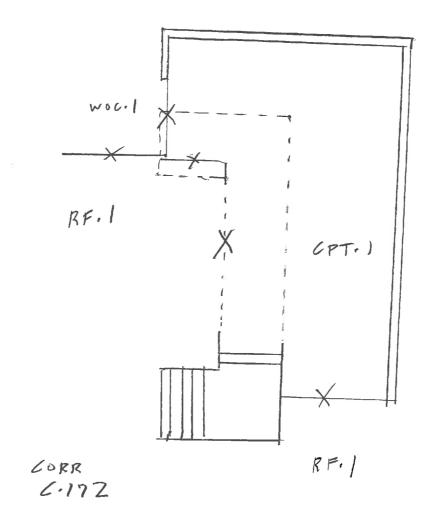

No under-stair seating (A-433.1) No built-in seating (A-433.1) No built-in screen walls (A-433.1) No built-in floating desks (A-433.1)


Include cane detection rail "CDR" under stairs. Include carpet under stairs with transitions.

Z-06 Base Price at Stair C-174 (A-116) Allstate Construction, Inc. 10-17-2025

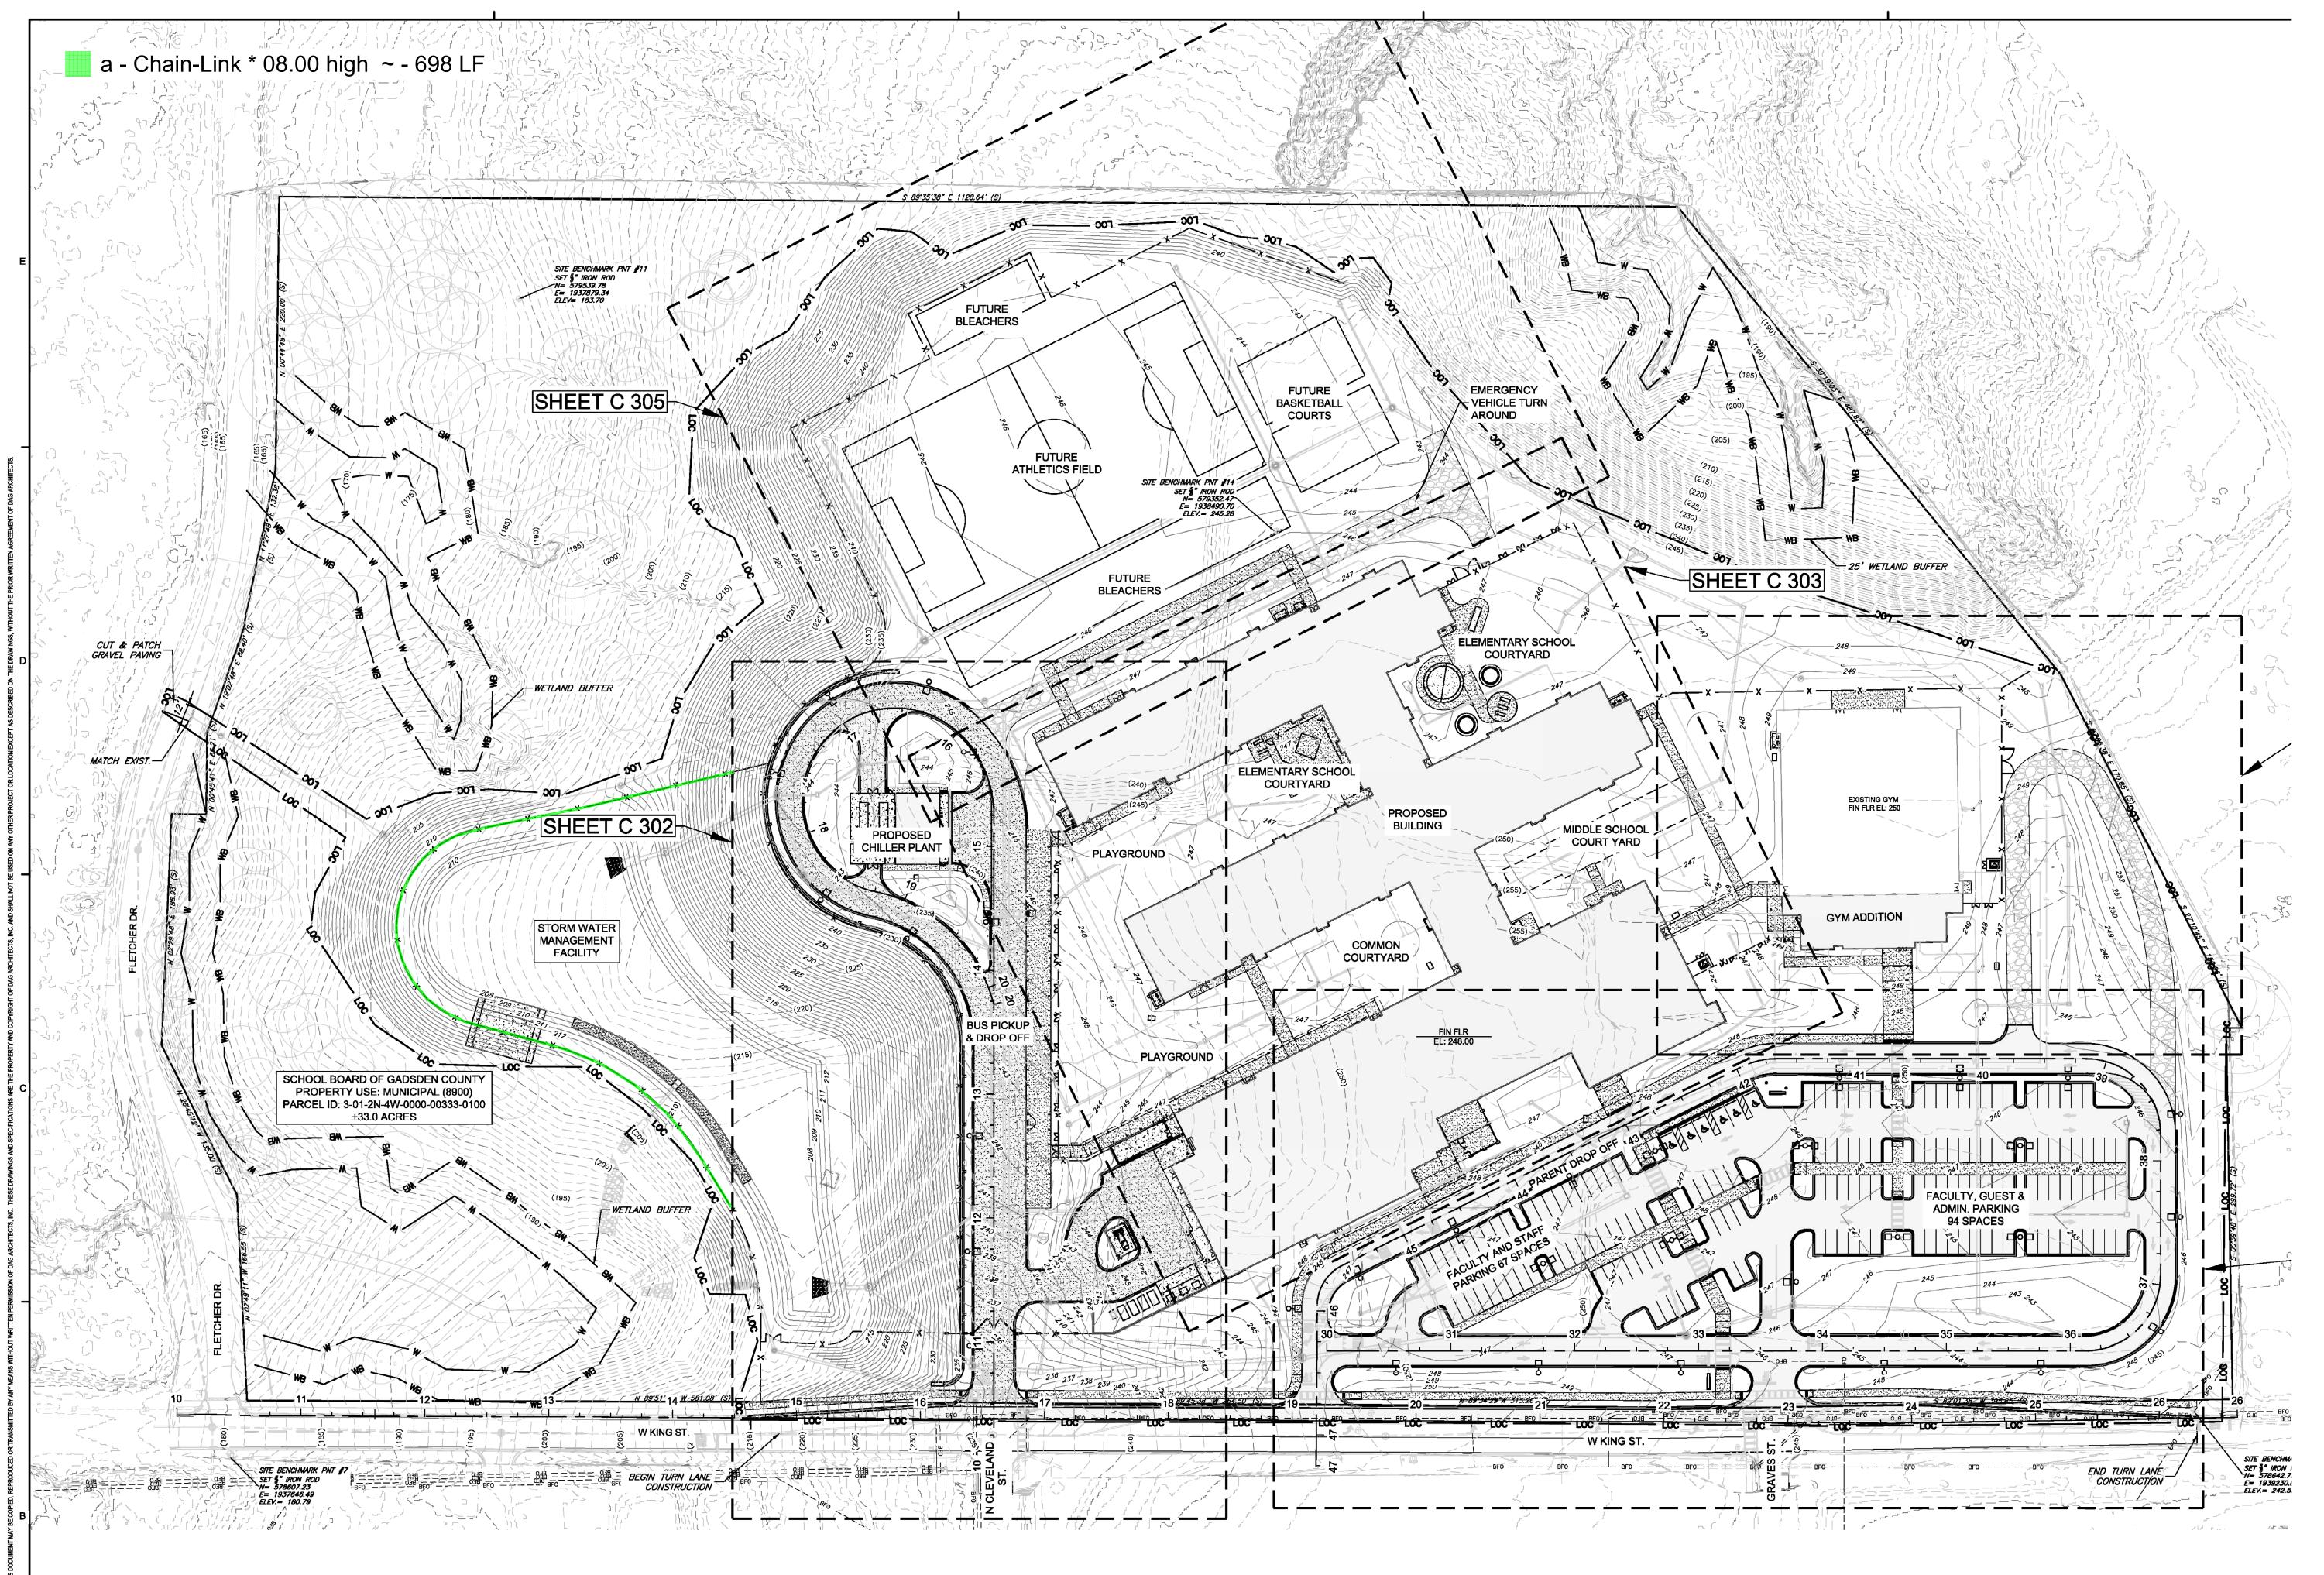


C-300 2025-09-18 (100% of Scale); Takeoff in Active Area: 01 - Base; Gadsden PK-8 School; Gadsden PK-8 School 2025-09-23; 10/17/2025 02:41 PM

Z-07a Fencing Allstate Construction, Inc. 10-17-2025

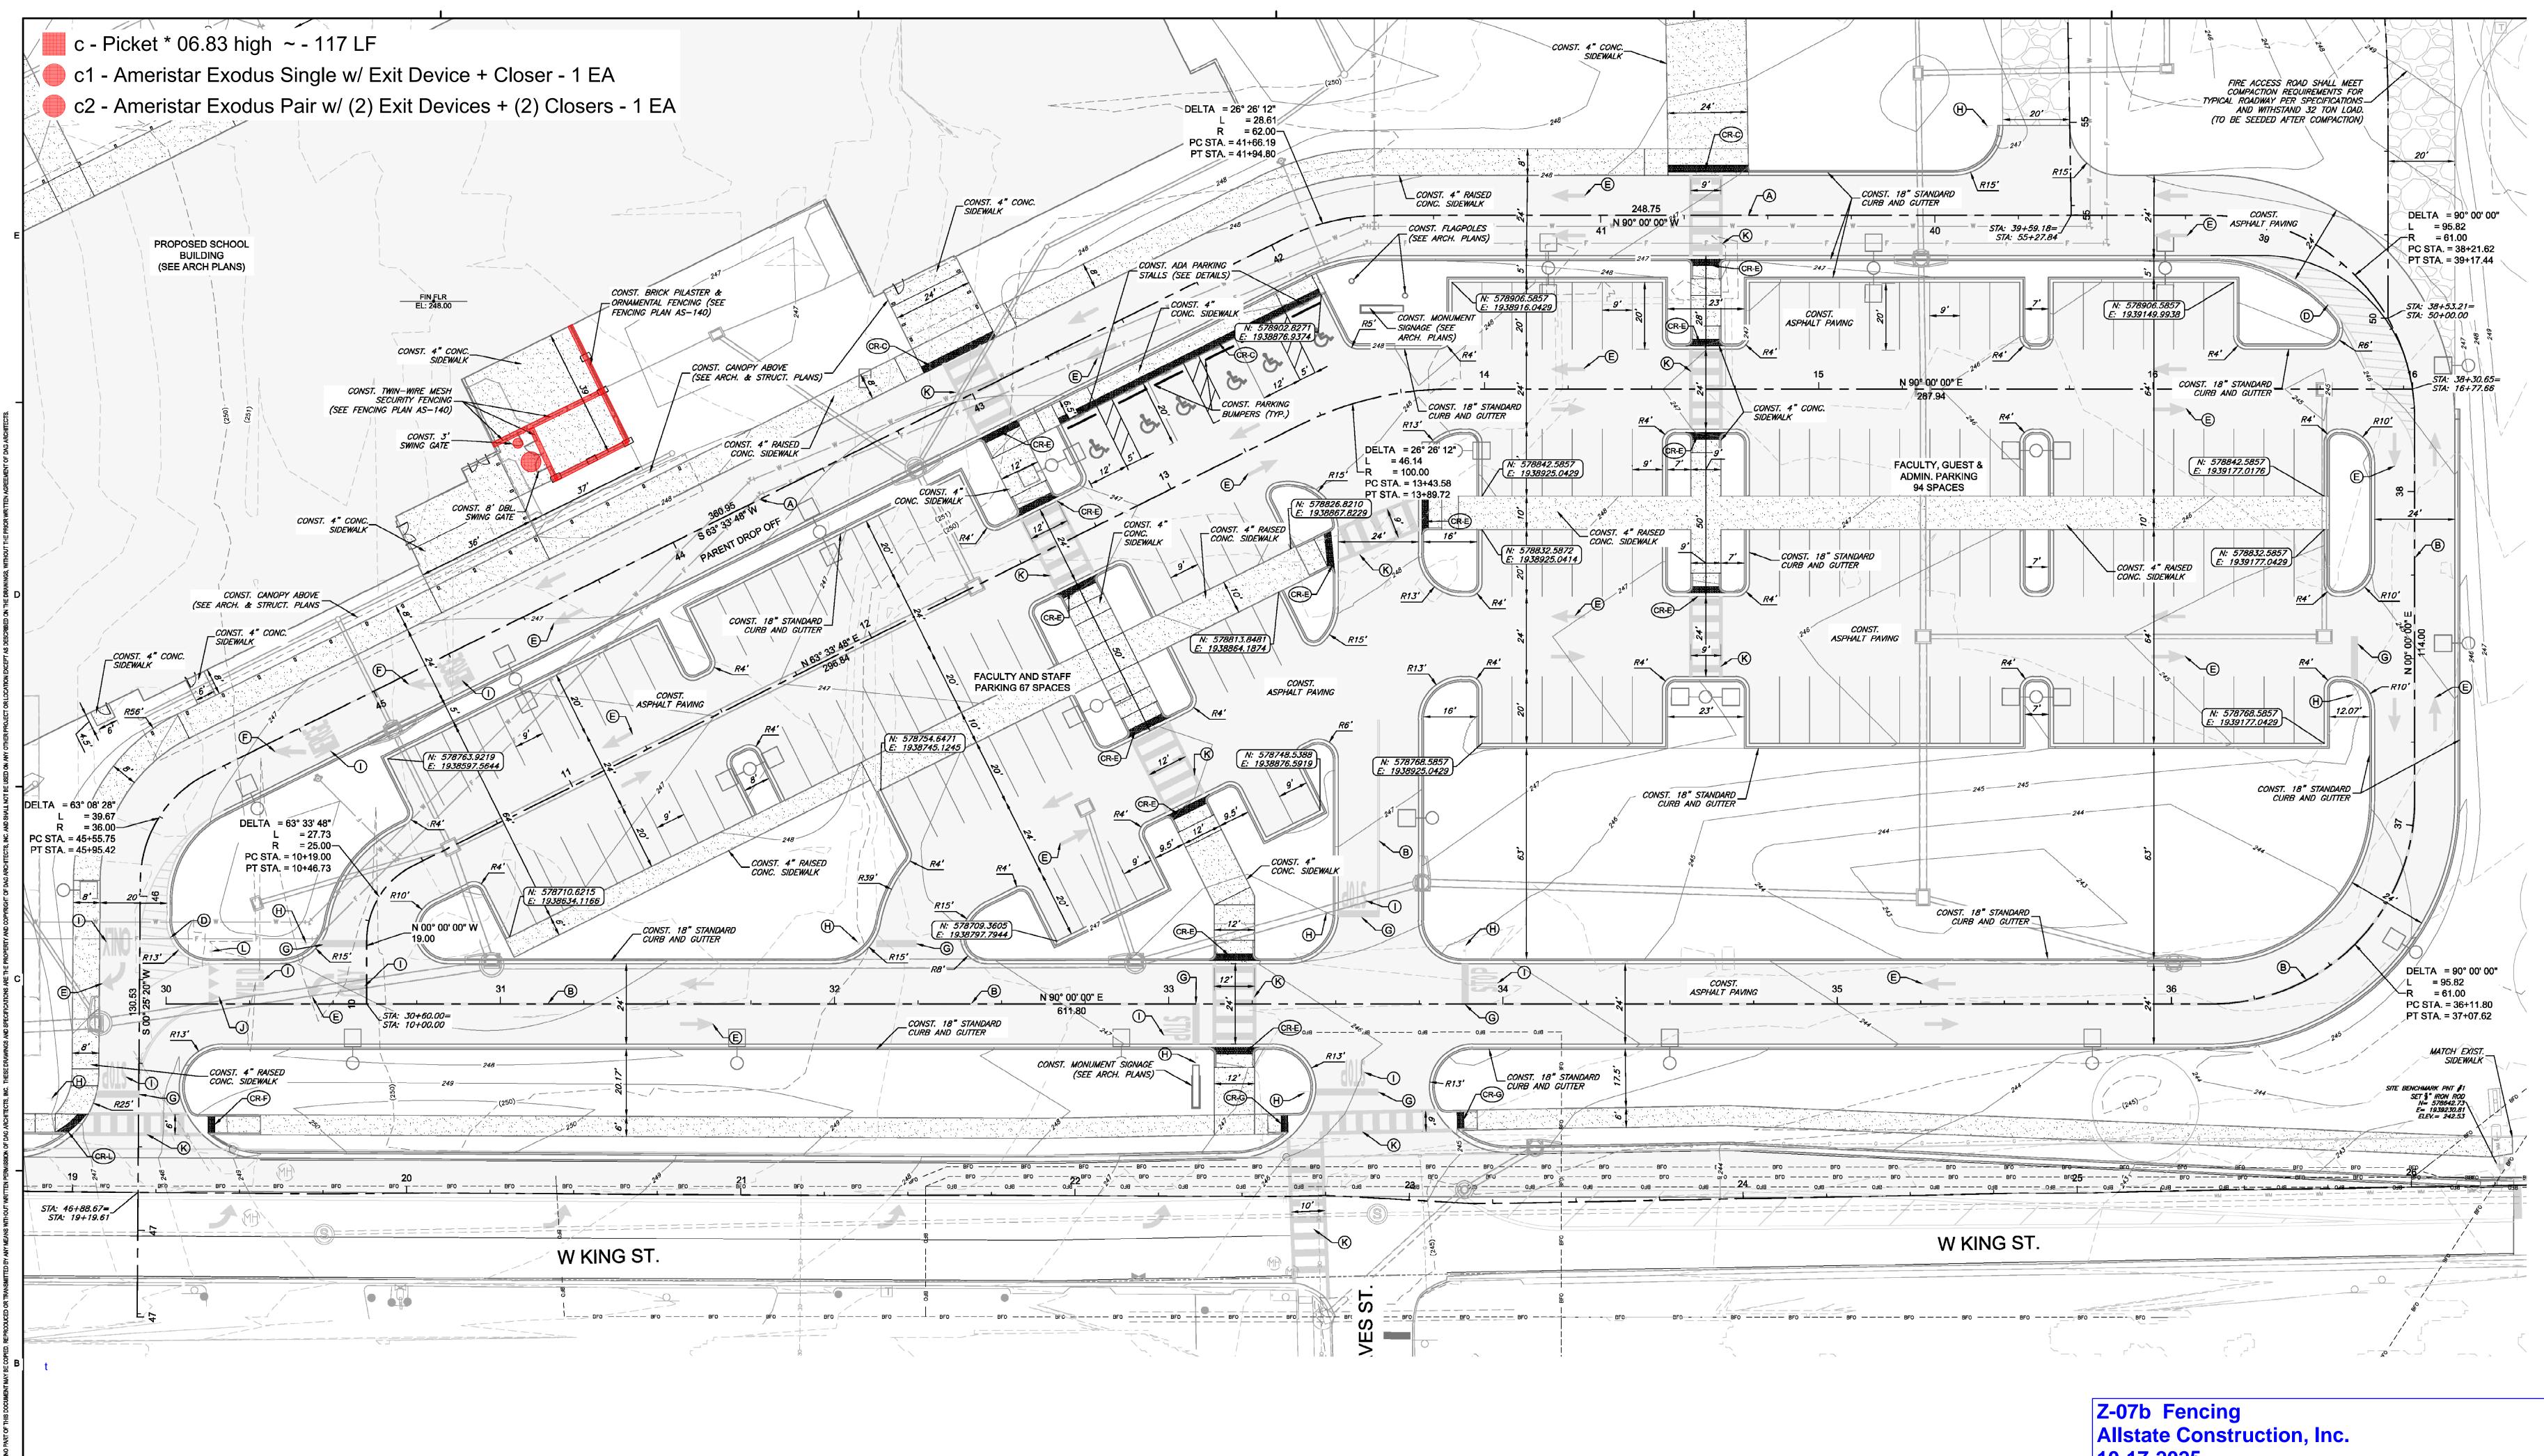

C-301 2025-09-18 (100% of Scale); Takeoff in Active Area: 01 - Base; Gadsden PK-8 School; Gadsden PK-8 School 2025-09-23; 10/17/2025 02:43 PM

10-17-2025

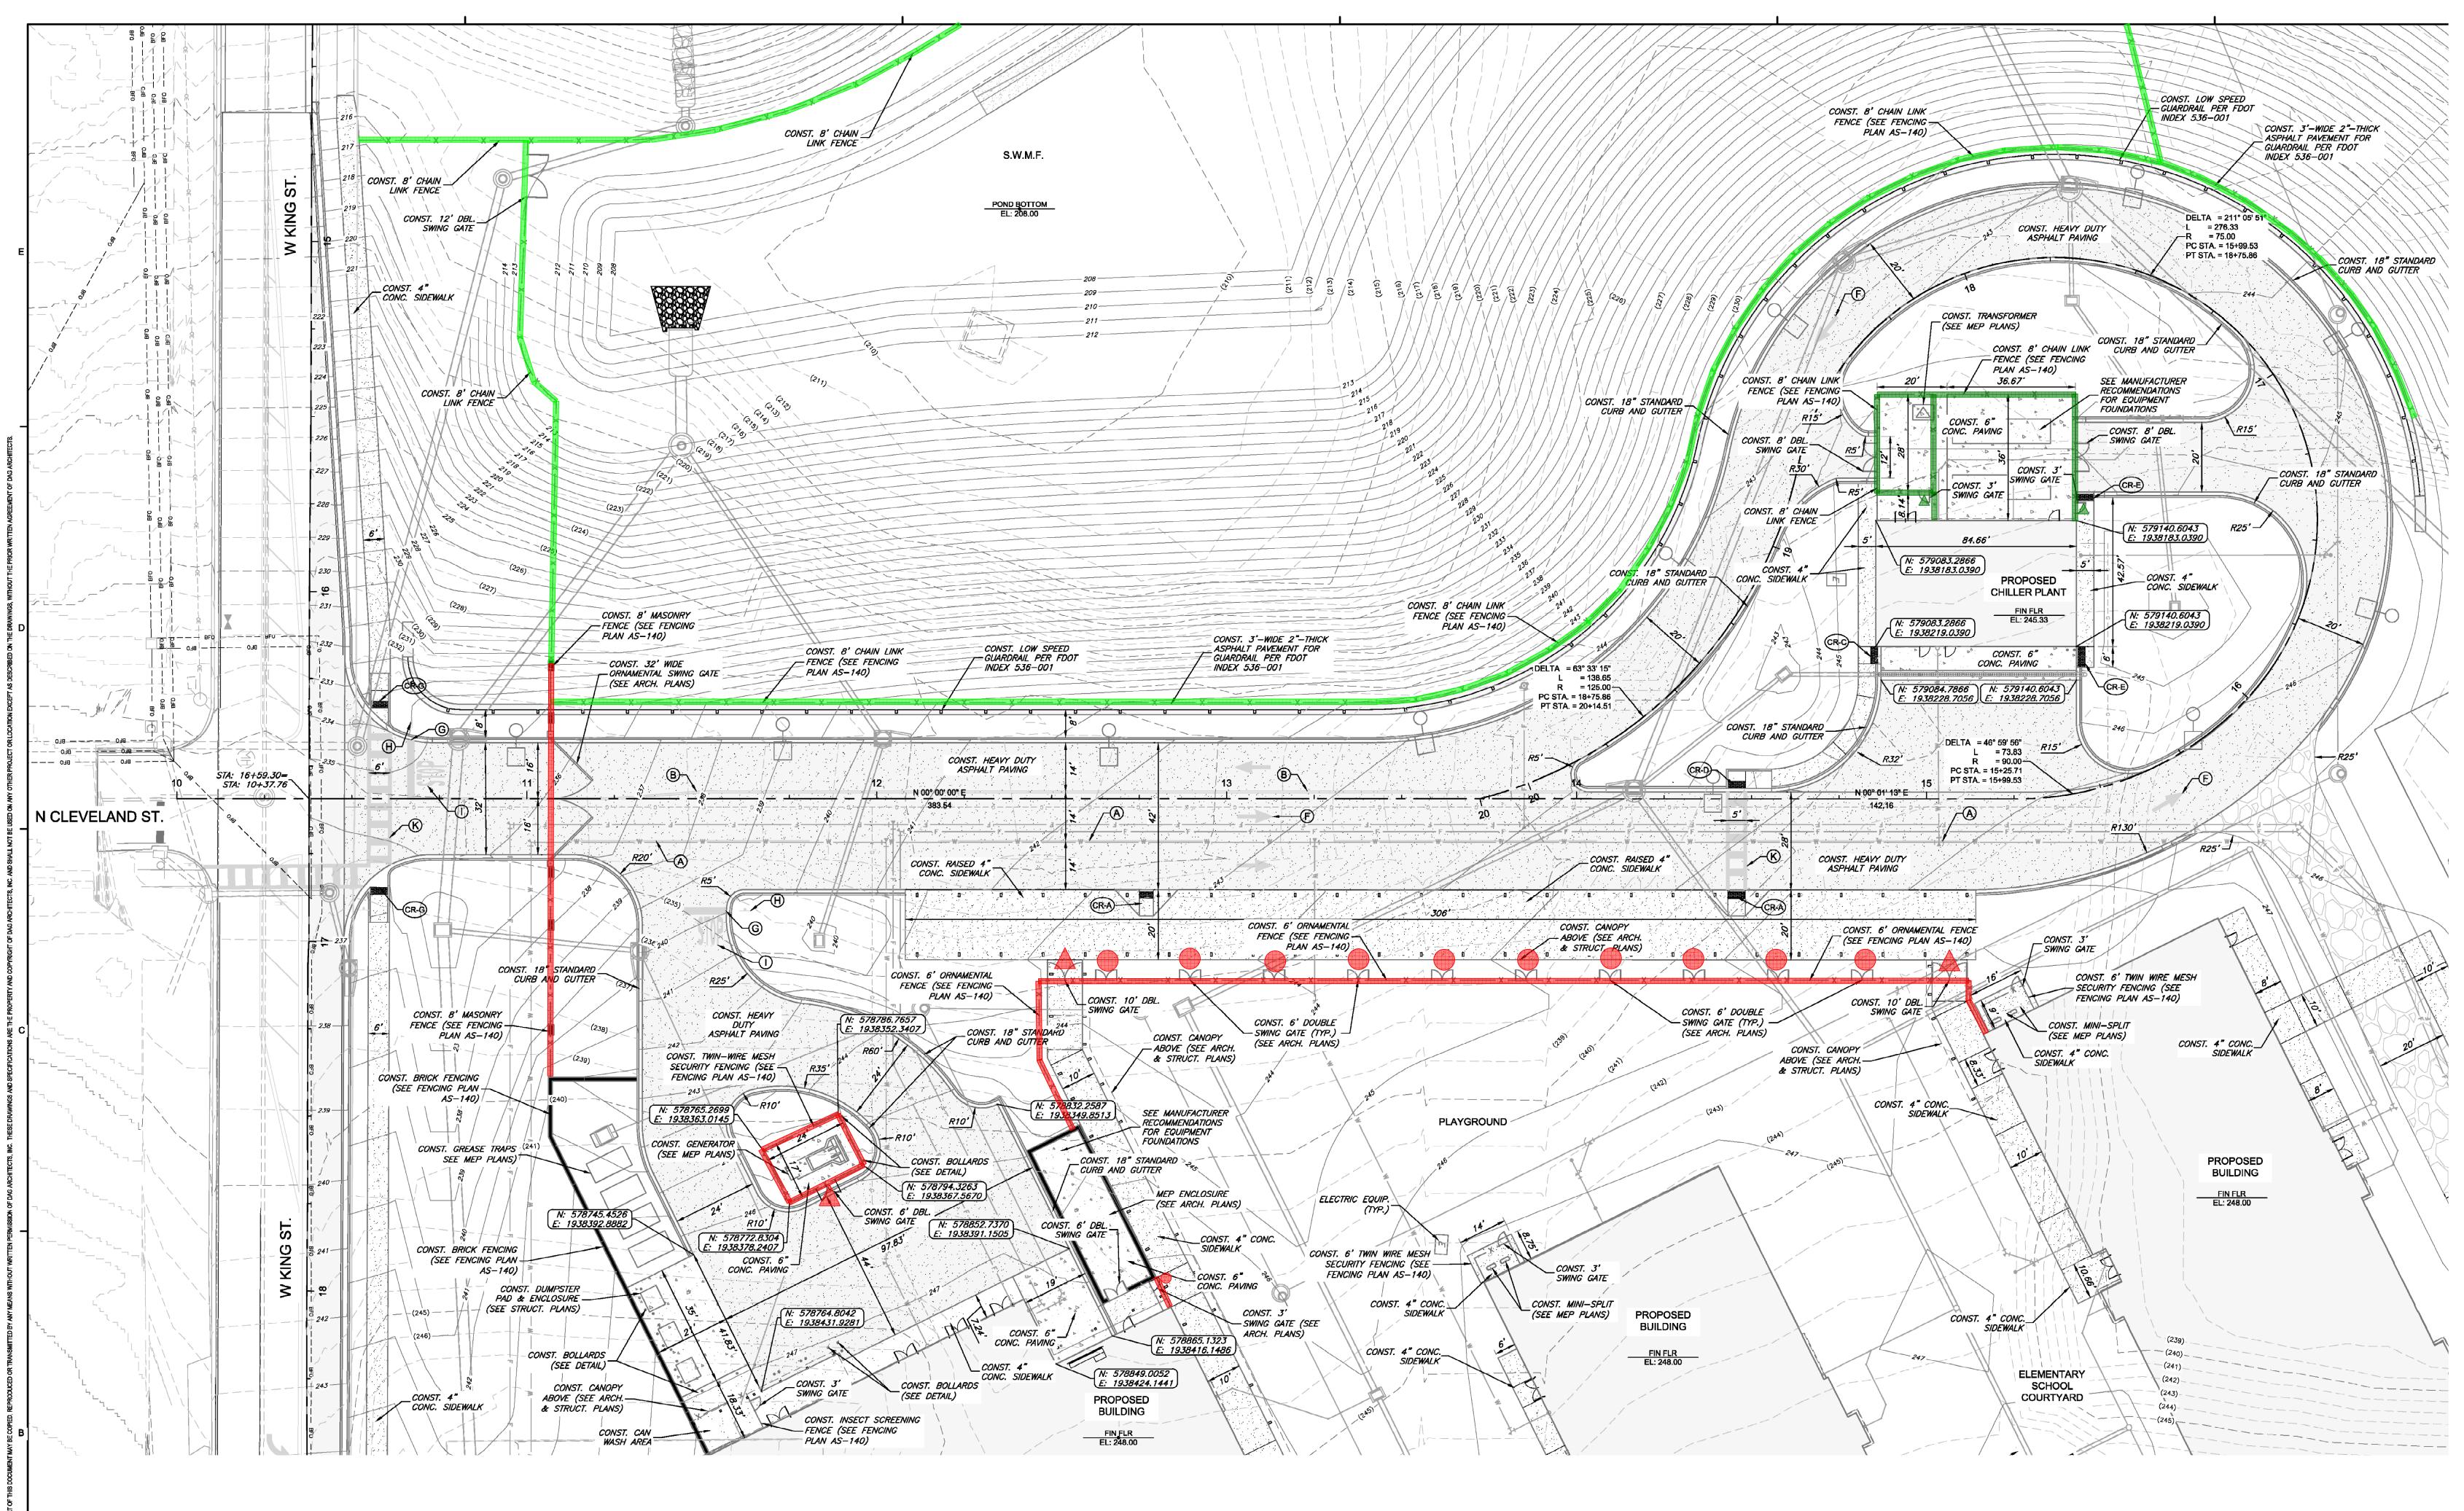

a - Chain-Link * 07.00 high ~ - 173 LF

a - Chain-Link * 08.00 high ~ - 1,018 LF

a1 - Ameristar Exodus Single w/ Exit Device + Closer + Combo Lock - 2 EA

c - Picket * 06.83 high ~ - 536 LF


C-302 2025-09-18 (100% of Scale); Takeoff in Active Area: 01 - Base; Gadsden PK-8 School; Gadsden PK-8 School 2025-09-23; 10/17/2025 02:45 PM

c1 - Ameristar Exodus Single w/ Exit Device + Closer - 1 EA

= c2 - Ameristar Exodus Pair w/ (2) Exit Devices + (2) Closers - 10 EA


▲ c2 - Ameristar Exodus Pair w/(2) Exit Devices+ (2) Closers+ (1) Combo Lock - 3 EA

Z-07c Fencing
Allstate Construction, Inc.
10-17-2025

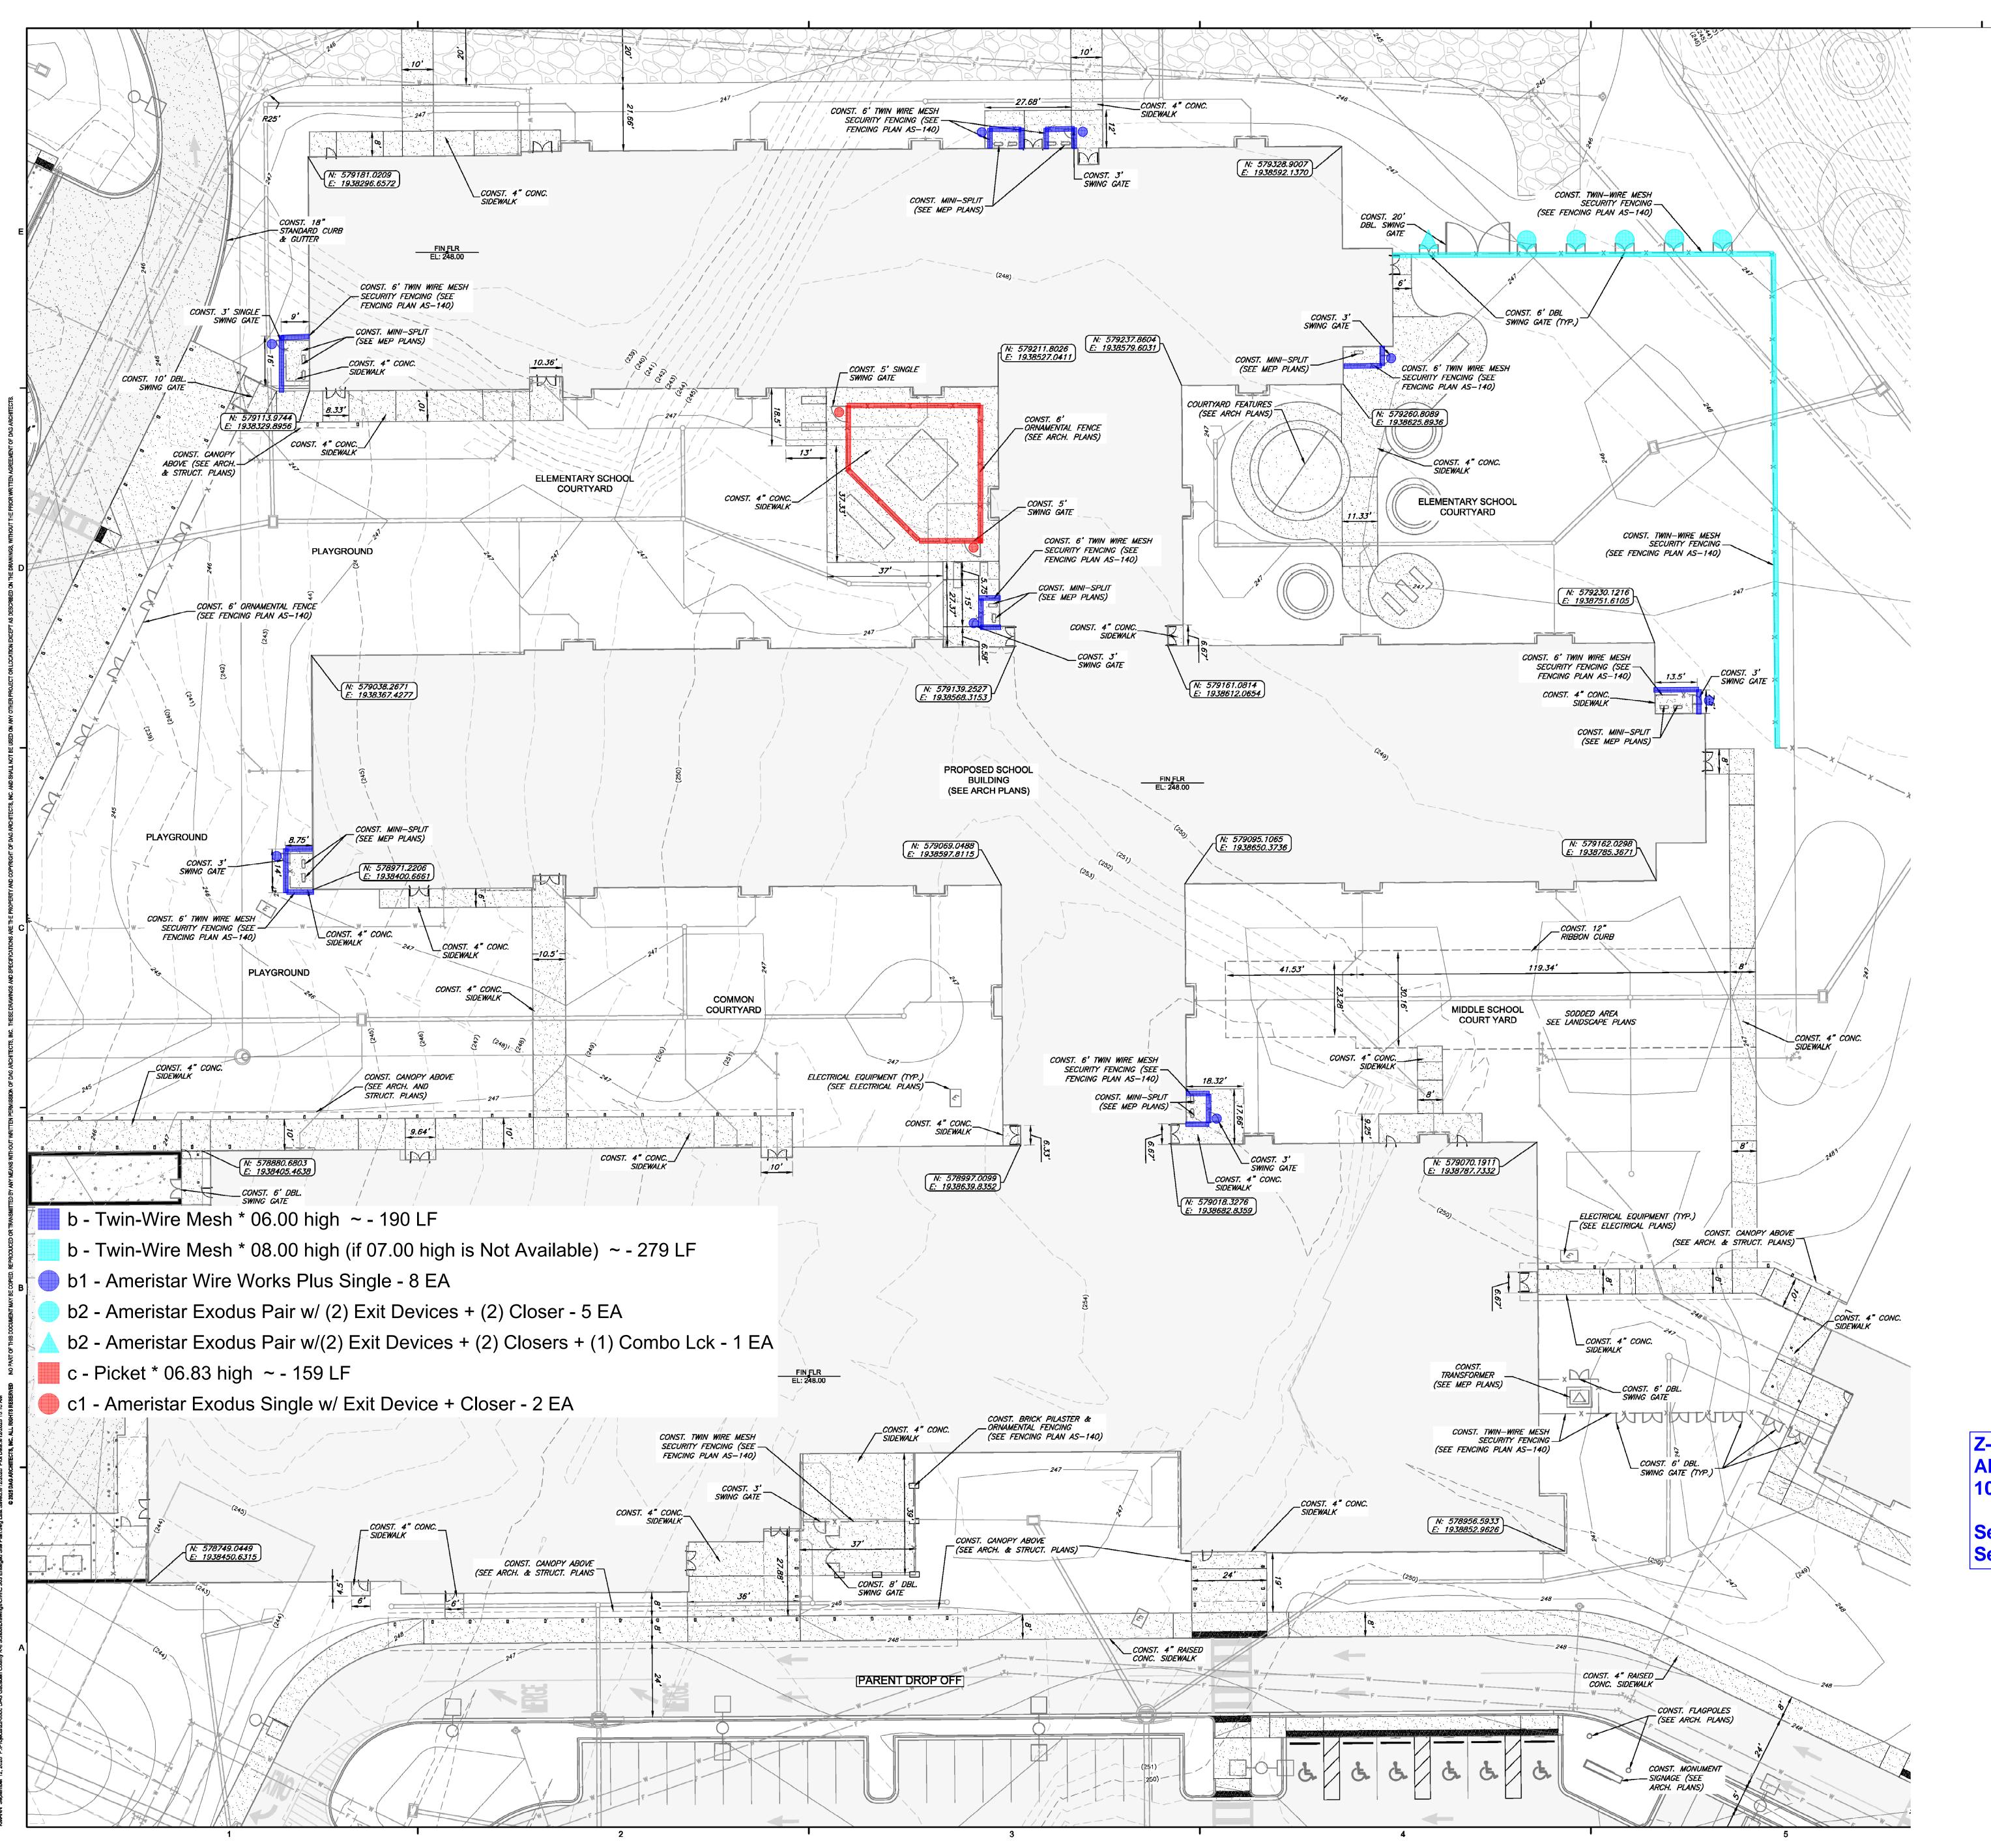

C-303 2025-09-18 (100% of Scale); Takeoff in Active Area: 01 - Base; Gadsden PK-8 School; Gadsden PK-8 School 2025-09-23; 10/17/2025 02:53 PM


Z-07d Fencing
Allstate Construction, Inc.
10-17-2025

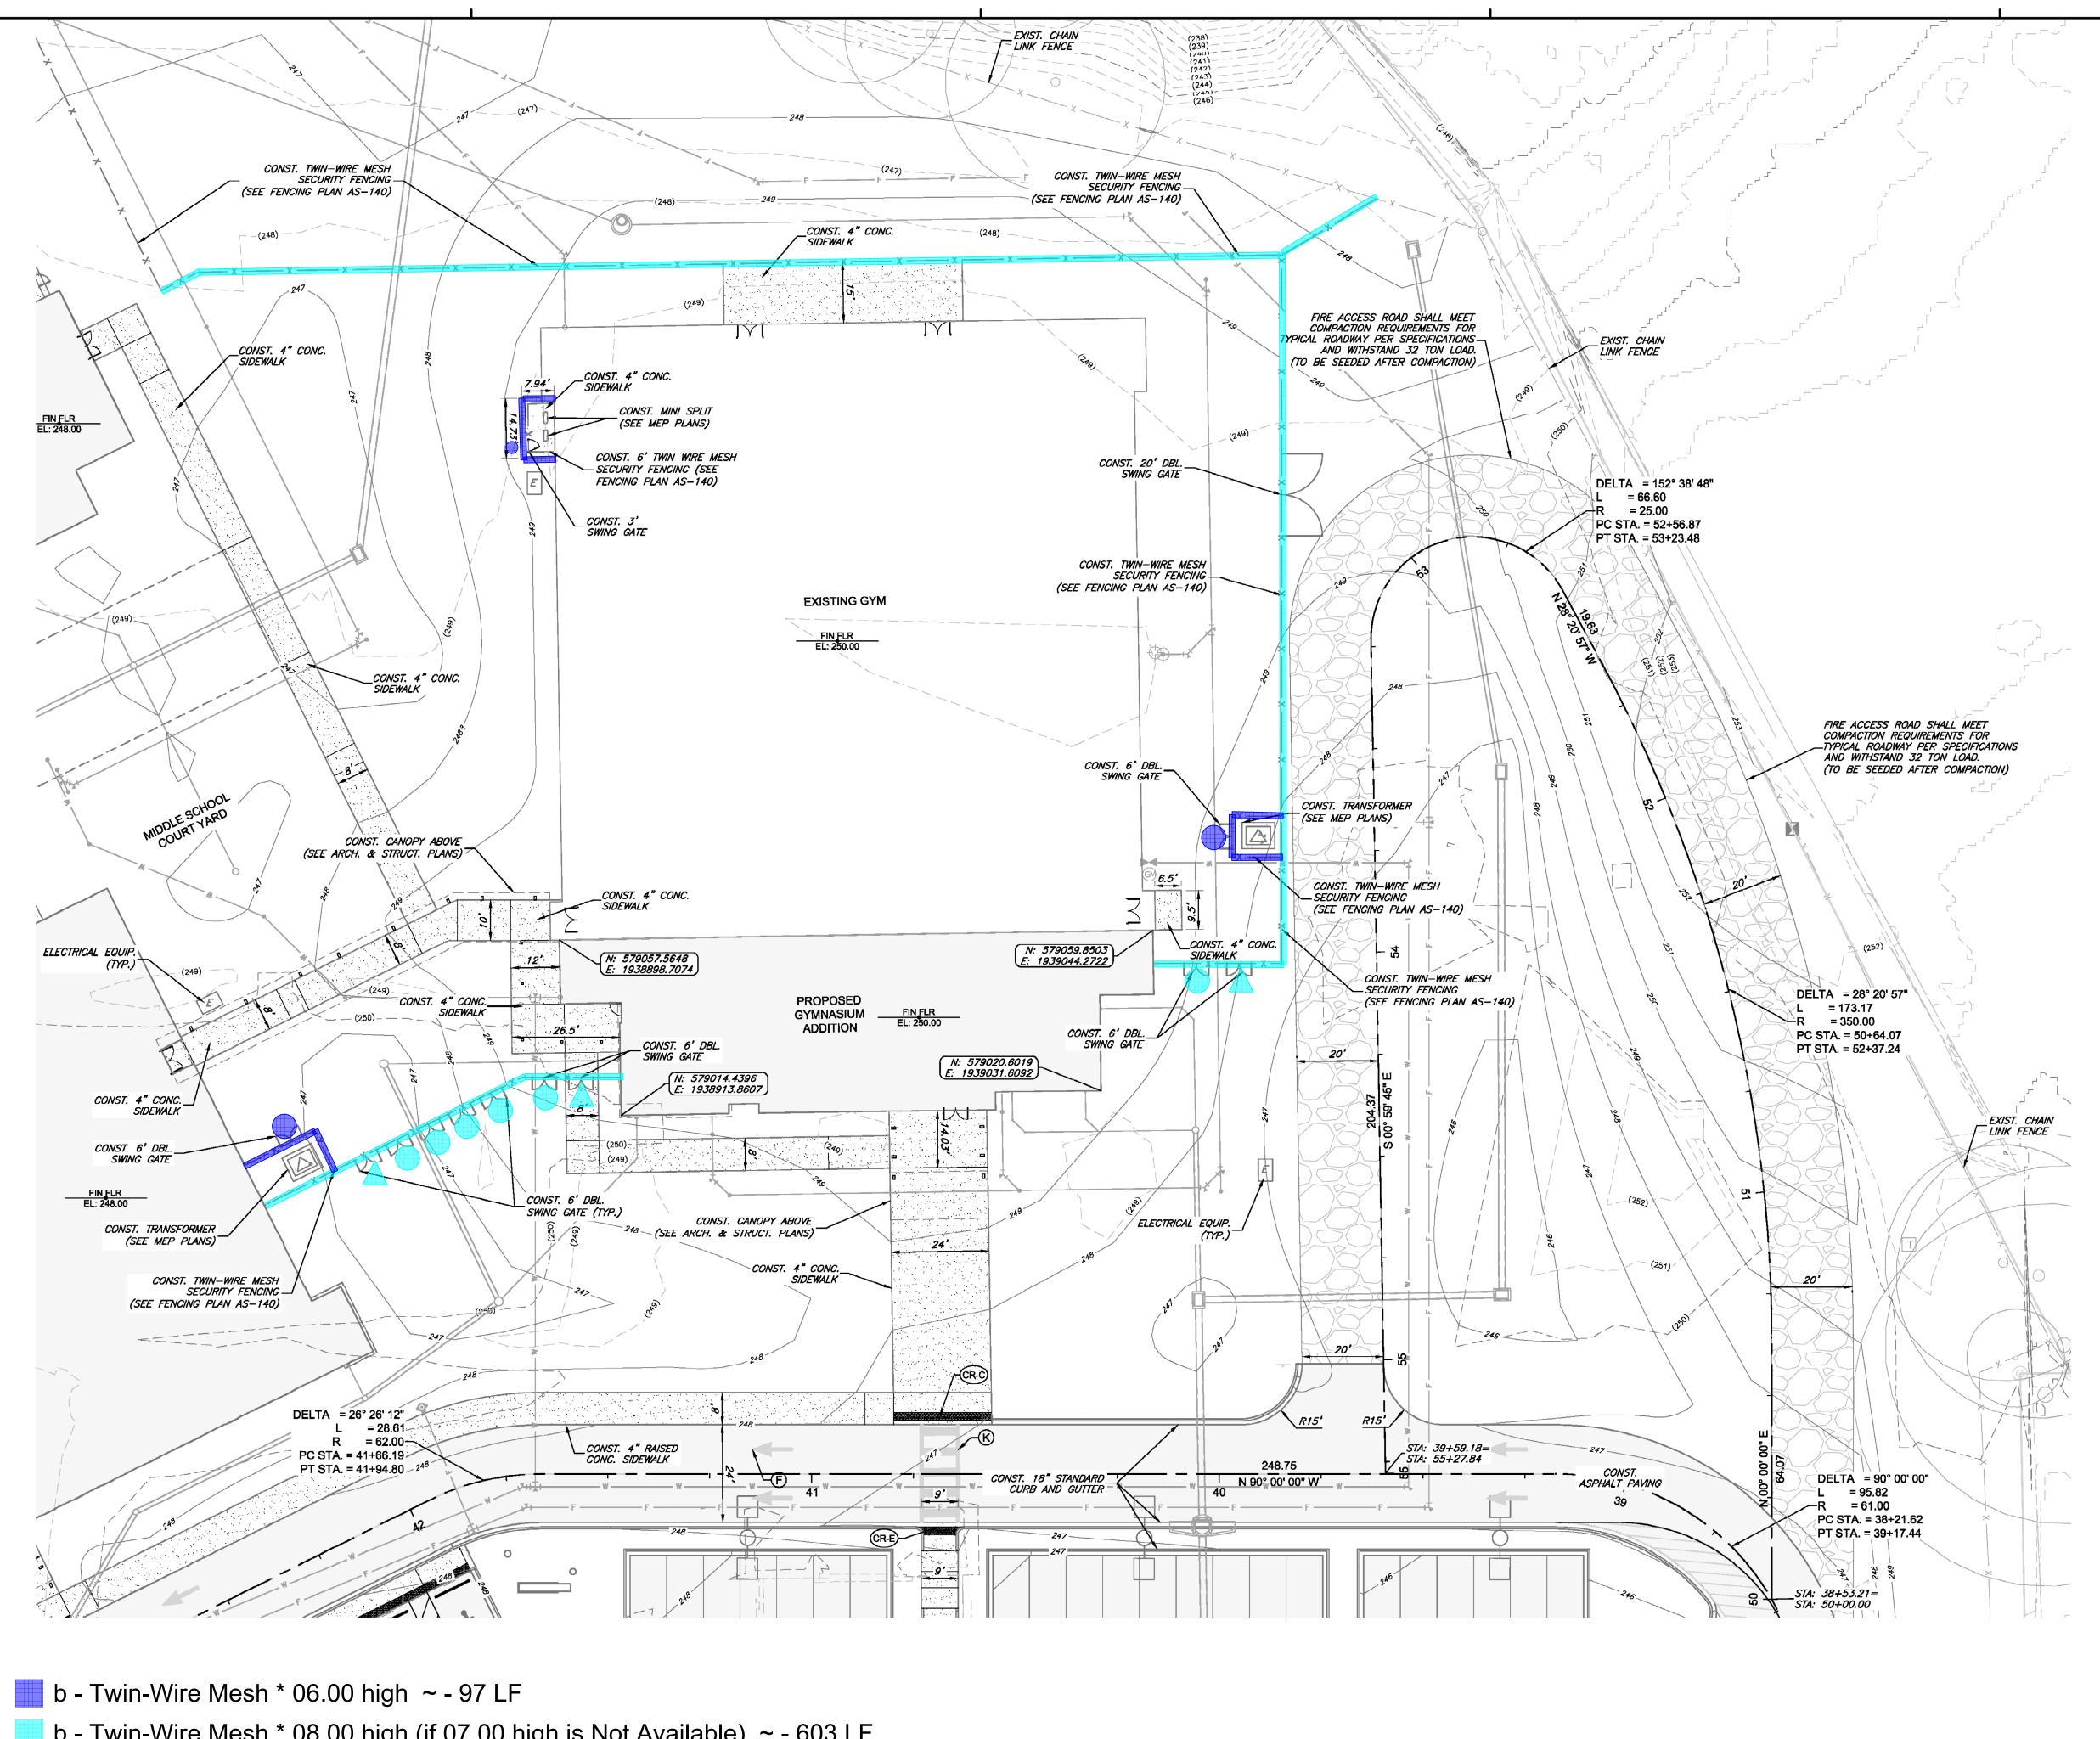

- b Twin-Wire Mesh * 08.00 high (if 07.00 high is Not Available) ~ 603 LF
- b1 Ameristar Wire Works Plus Single 1 EA
- b2 Ameristar Exodus Pair w/ (2) Exit Devices + (2) Closer 6 EA
- b2 Ameristar Exodus Pair w/(2) Exit Devices + (2) Closers + (1) Combo Lck 3 EA
- b2 Ameristar Wire Works Plus Pair 2 EA

C-304 2025-09-18 (100% of Scale); Takeoff in Active Area: 01 - Base; Gadsden PK-8 School; Gadsden PK-8 School 2025-09-23; 10/17/2025 02:54 PM

Z-07e Fencing Allstate Construction, Inc. 10-17-2025

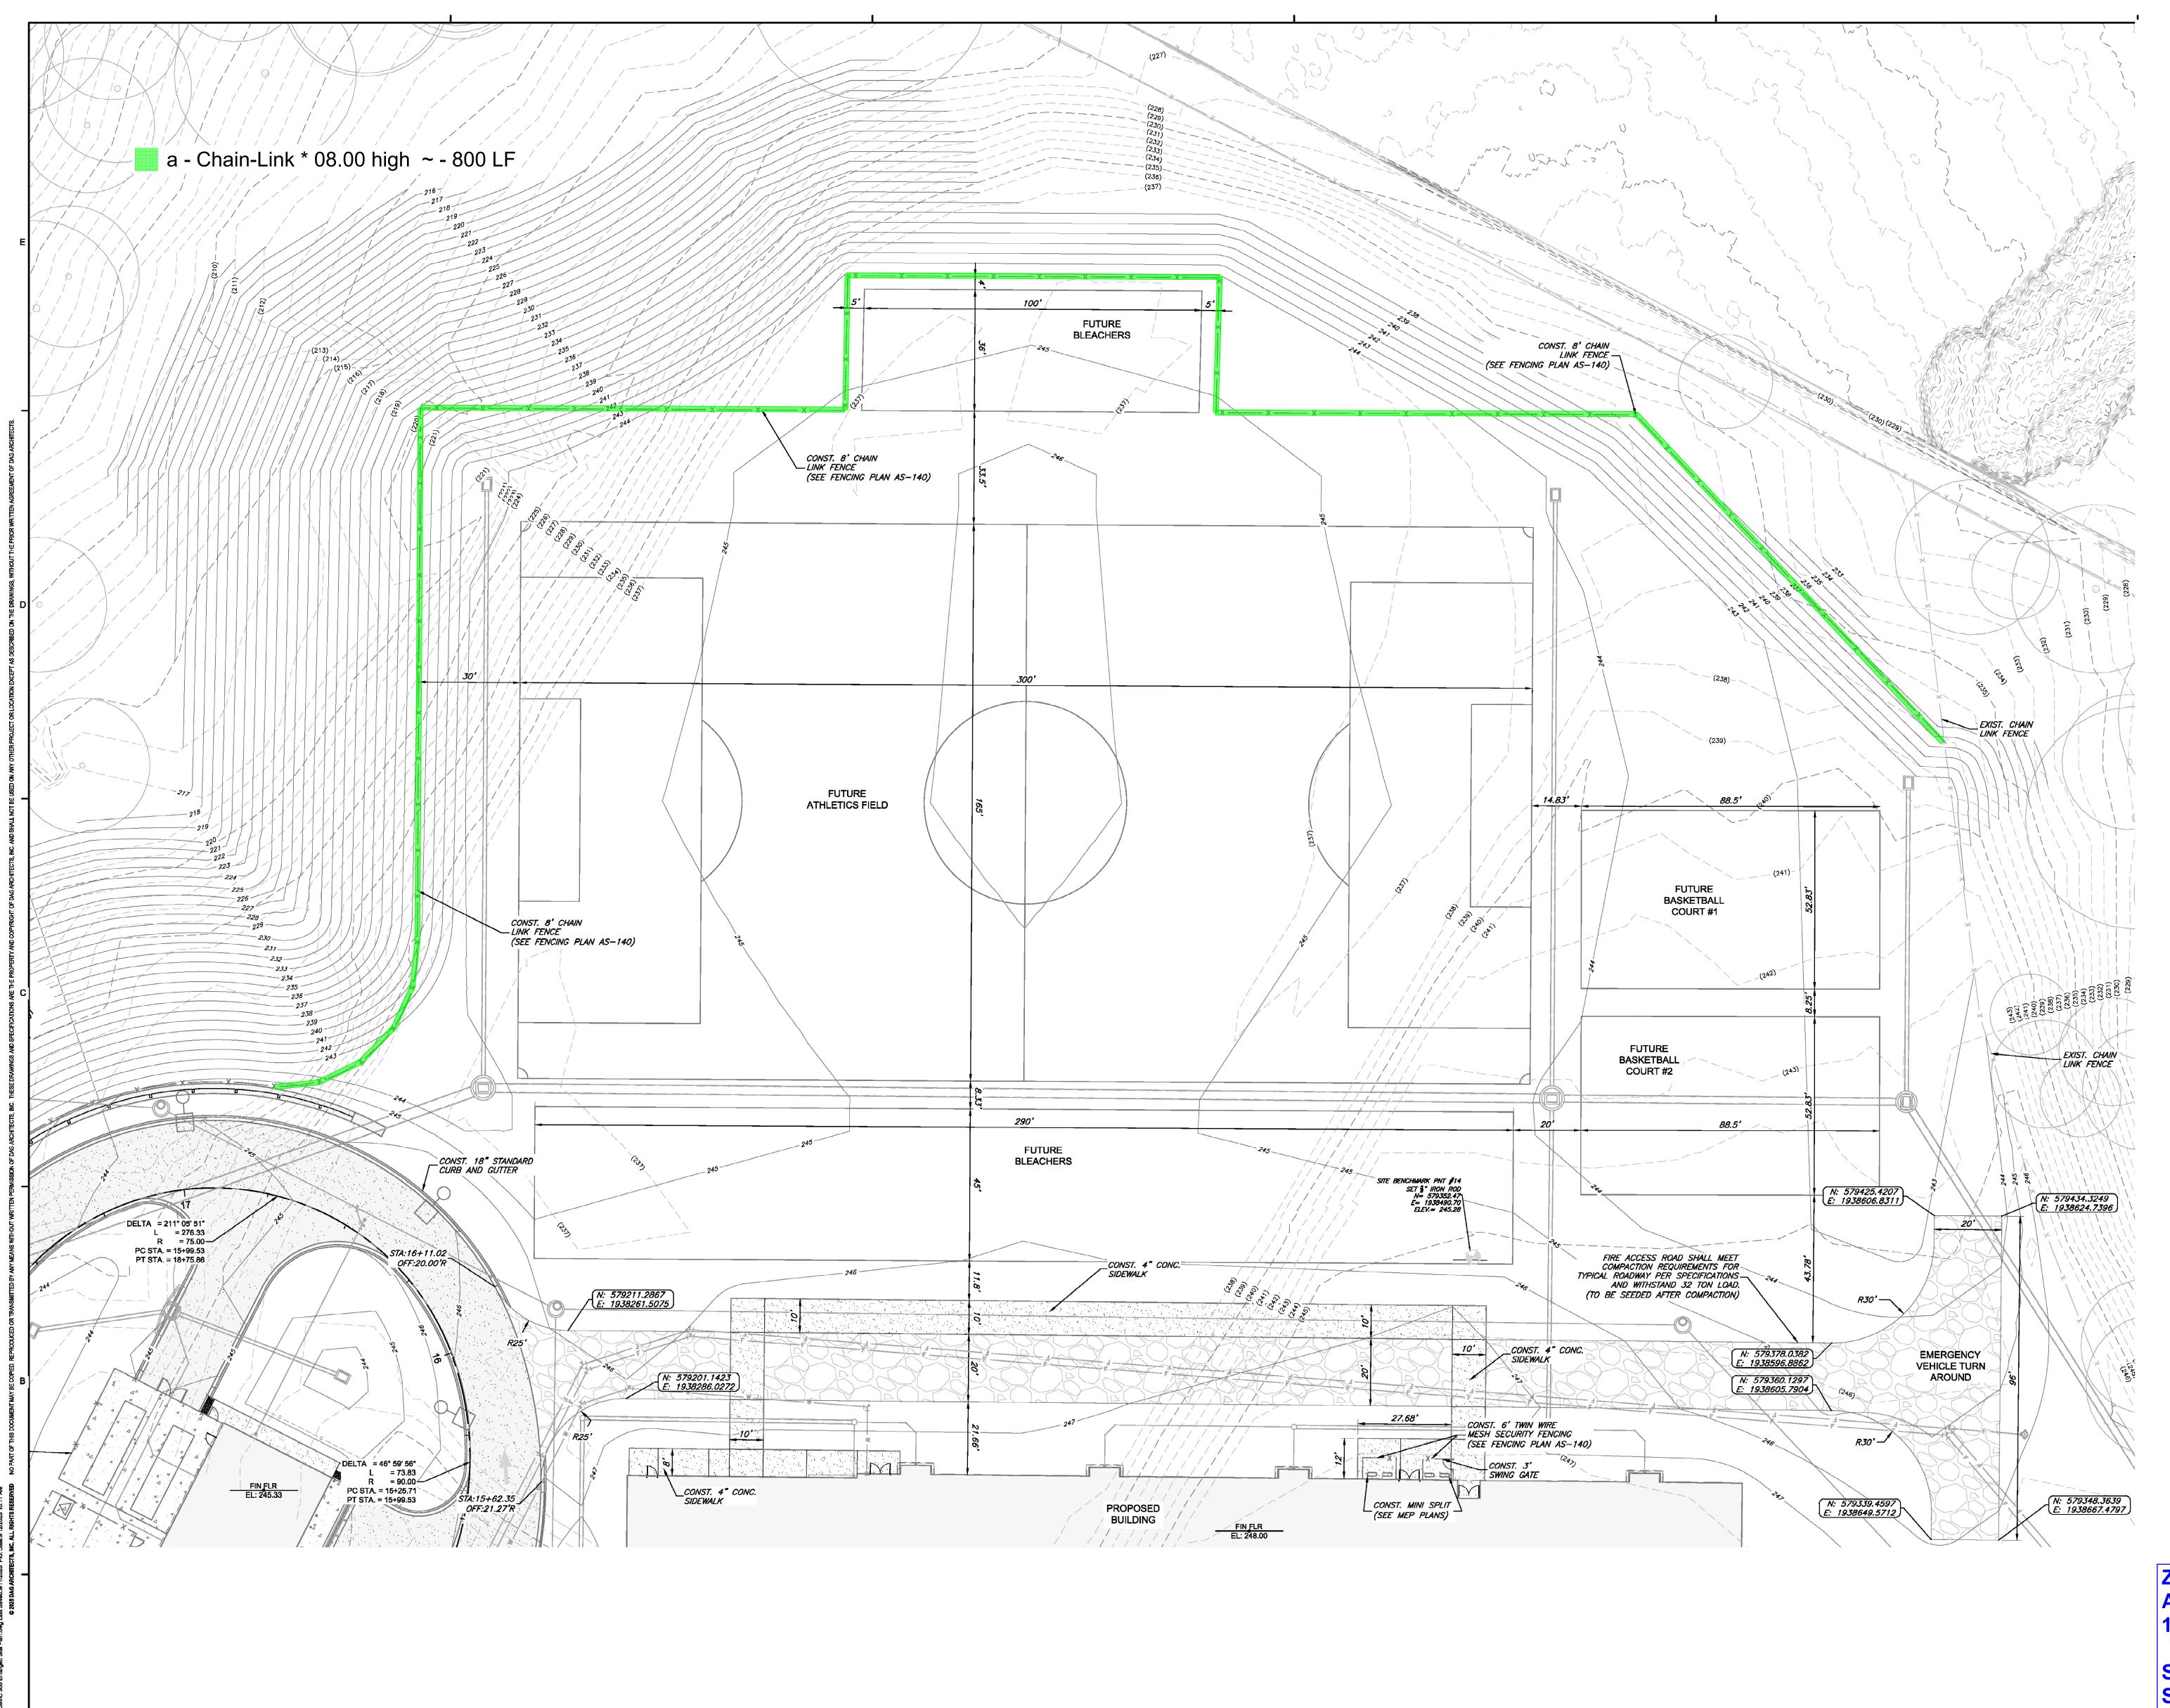

C-305 2025-09-18 (100% of Scale); Takeoff in Active Area: 01 - Base; Gadsden PK-8 School; Gadsden PK-8 School 2025-09-23; 10/17/2025 02:49 PM

Z-07f Fencing Allstate Construction, Inc. 10-17-2025