


1

2

3

4

5

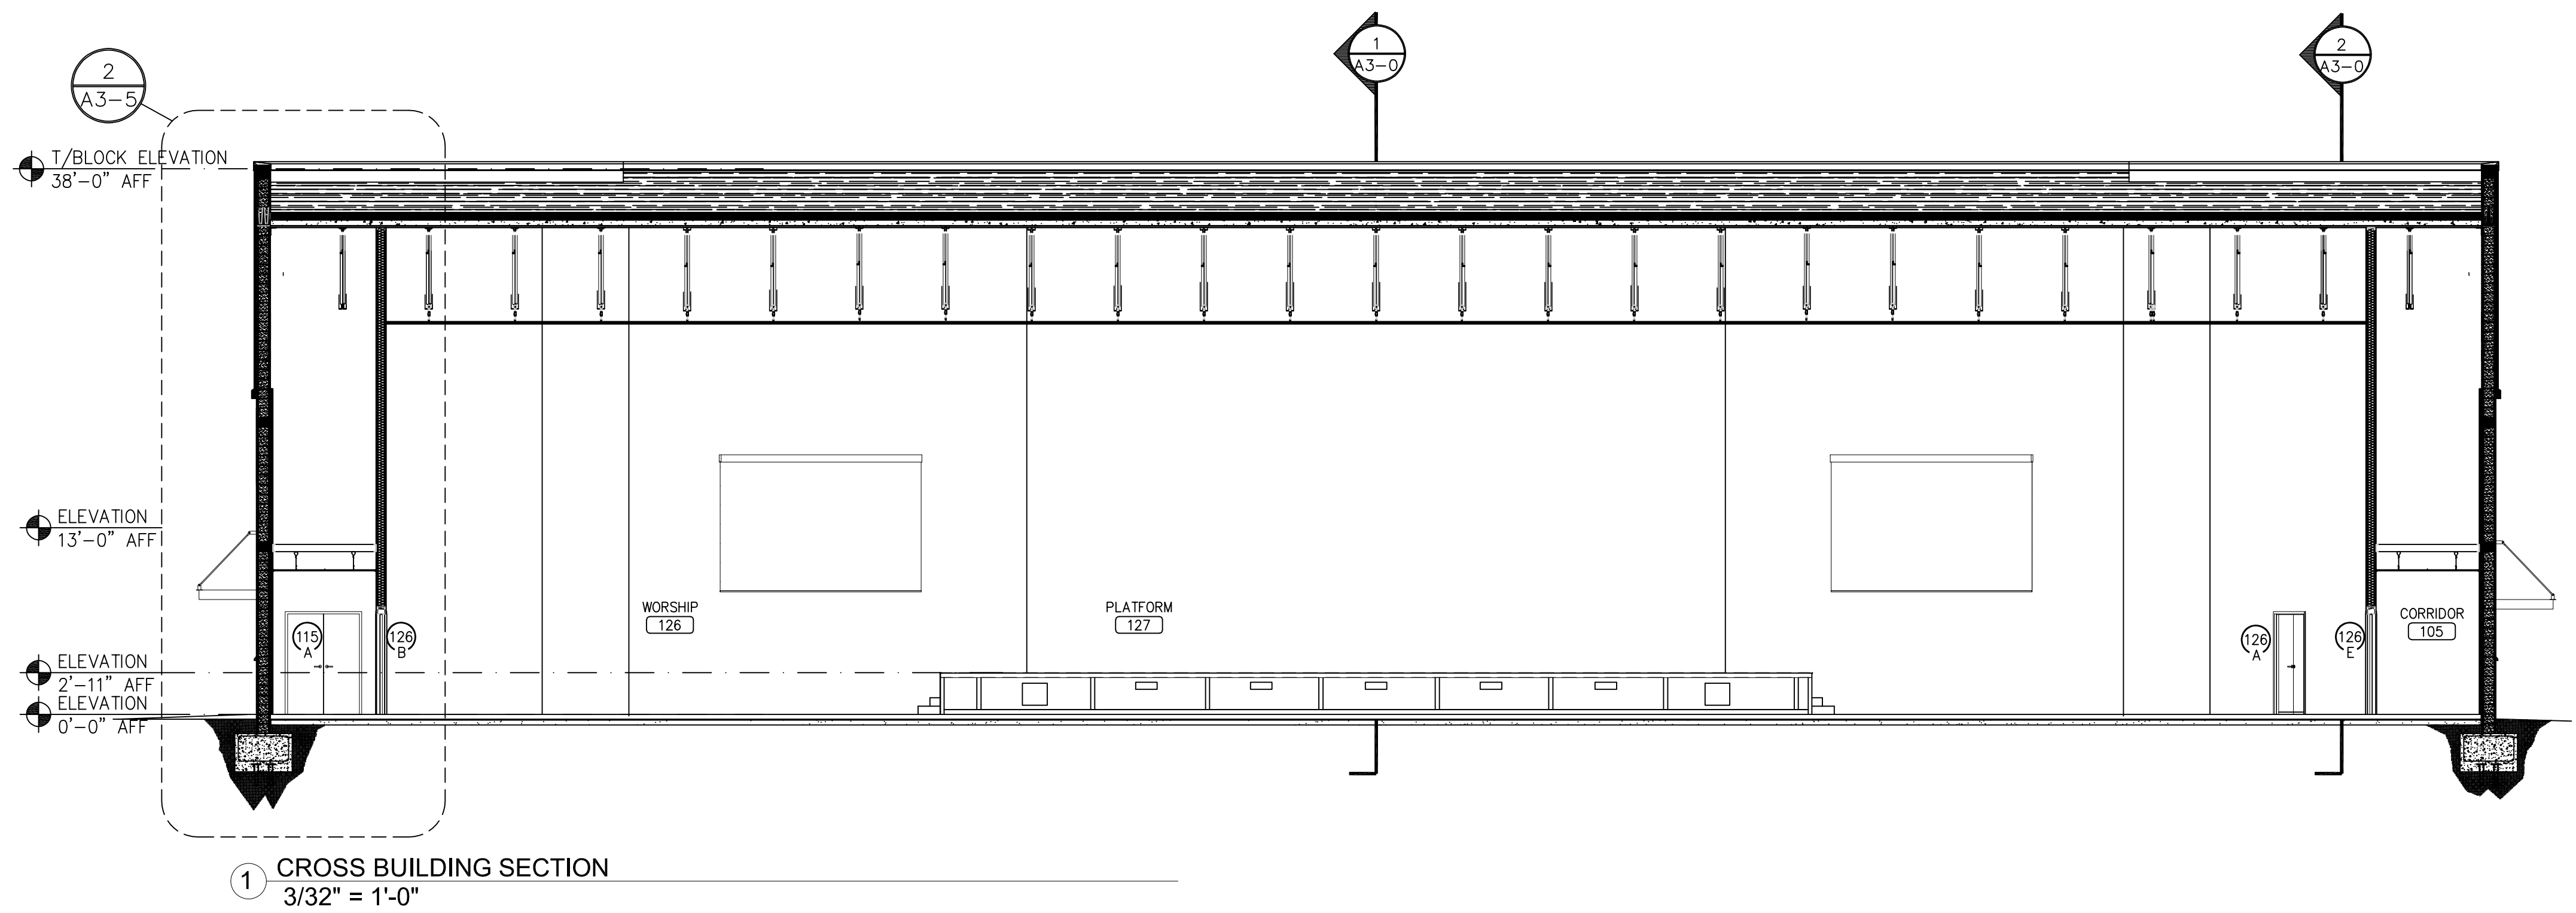


1

2


3

4

5

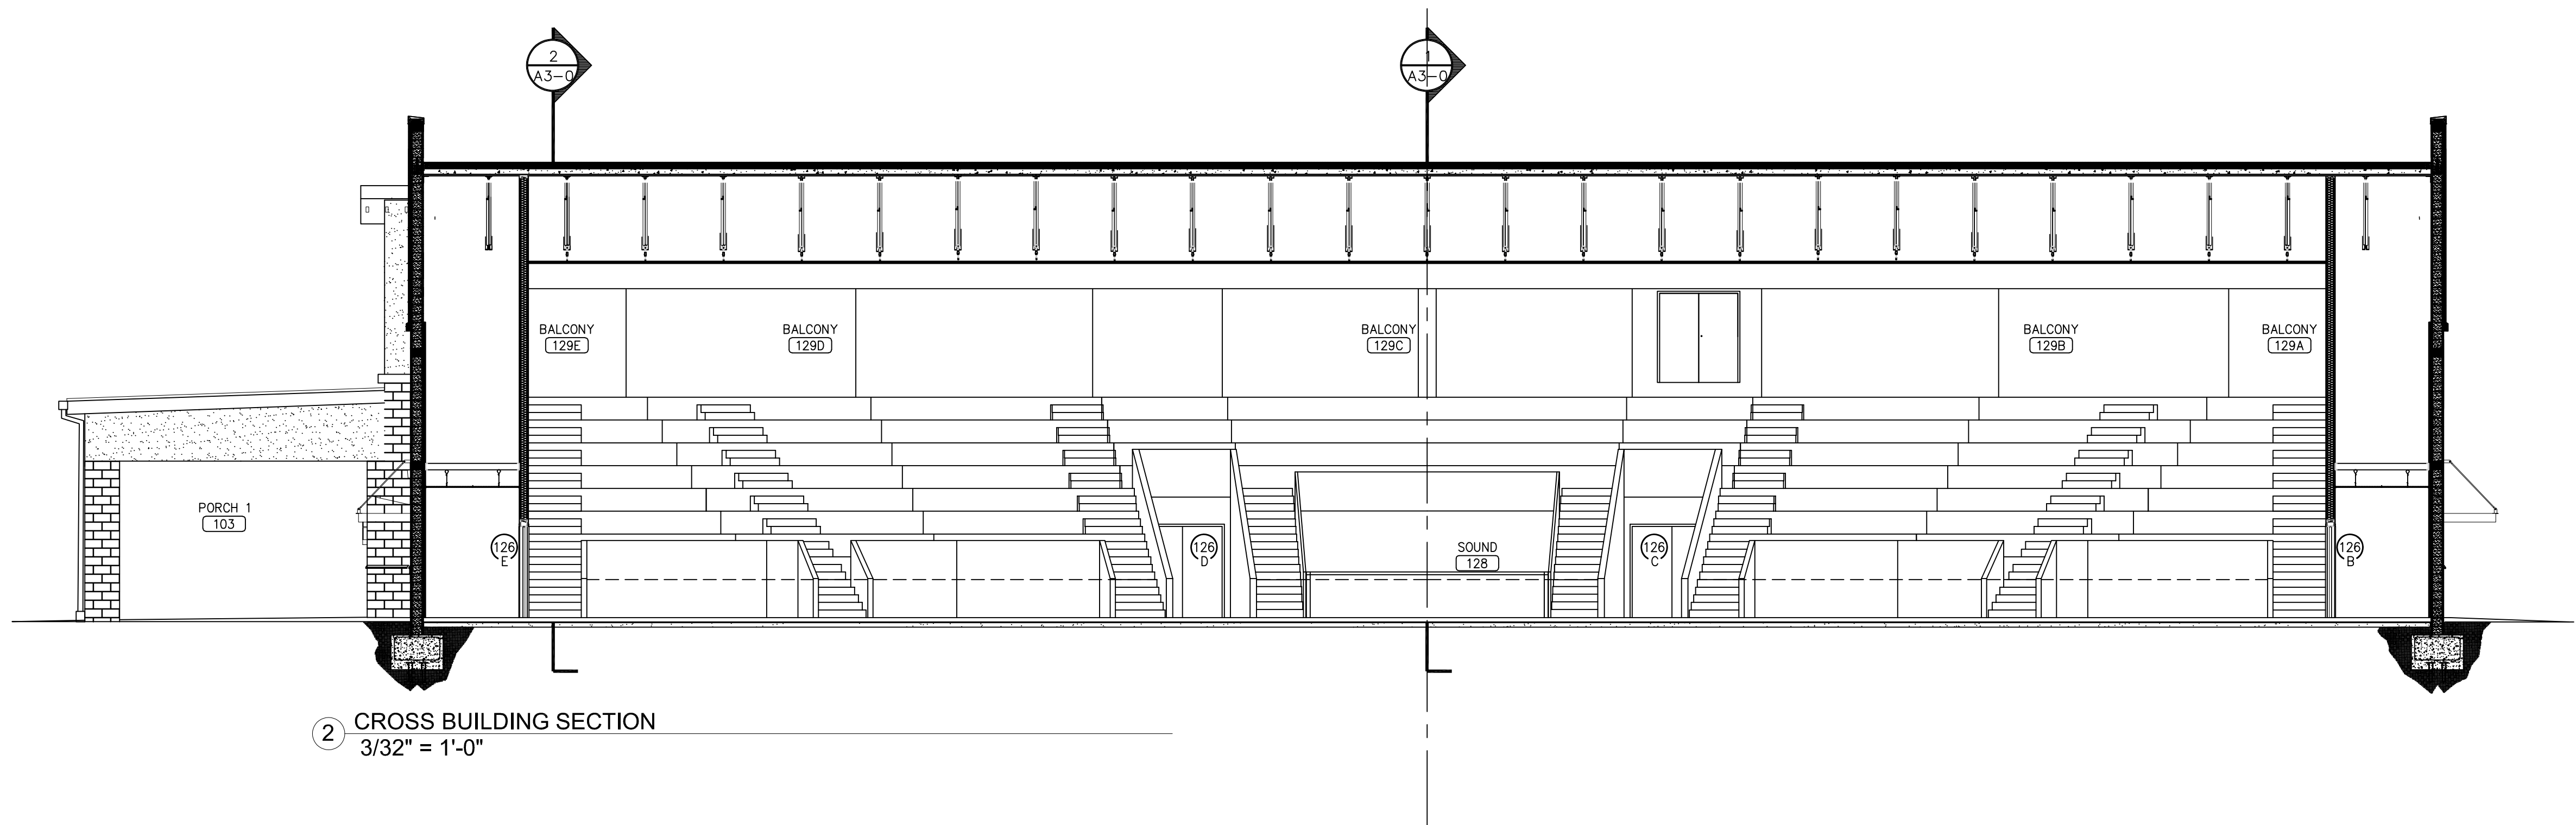

332 Azalea Drive
Panama City Beach
Florida 32413
423.509.1681 T
kevin@kevingoins.com Email
www.kevingoins.com Website

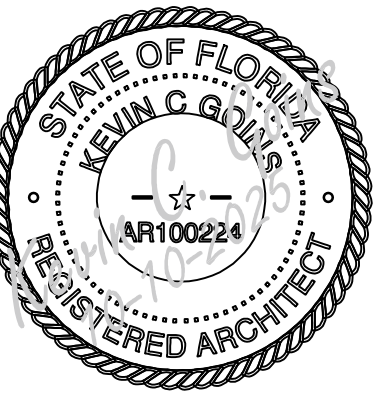

Kevin C. Goins
ARCHITECT, AIA

Laguna Beach Christian Retreat
Promised Land Chapel
Panama City Beach
Panama City Beach, Florida 32407

All drawing and written material constitutes original work by the architect. It is unlawful to duplicate, use or disclose the drawing without the written consent of the architect.

REVISION:
REVISION:
DATE: 10/10/2025

DRAWN BY: kcg
CHECKED BY: kcg
Project Number: 2307
SHEET TITLE: BUILDING SECTIONS

A3-1